



FIELD VERIFY DEPTH OF ALL FOUNDATION WALLS UPON EXCAVATION

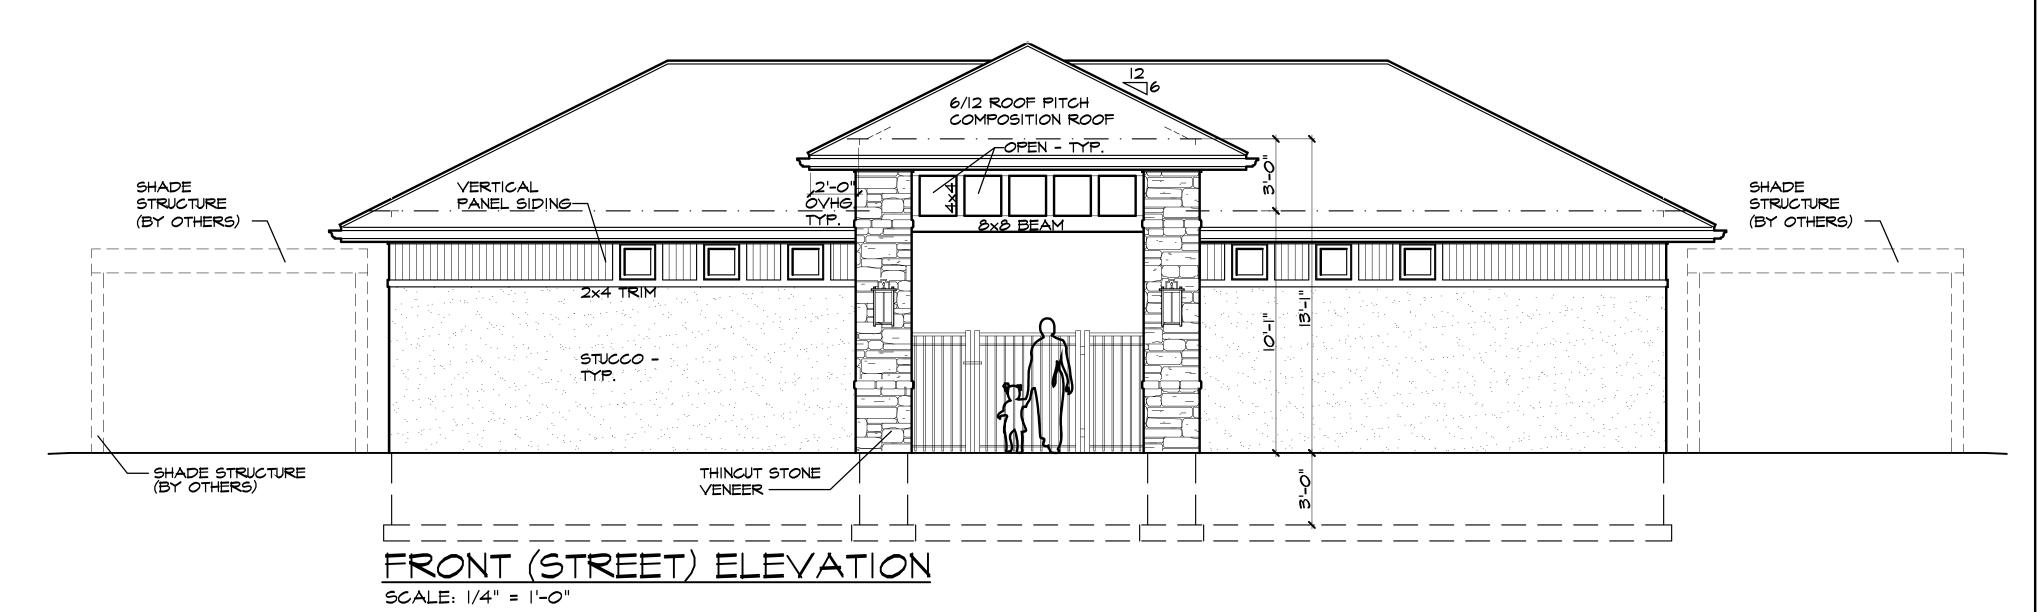

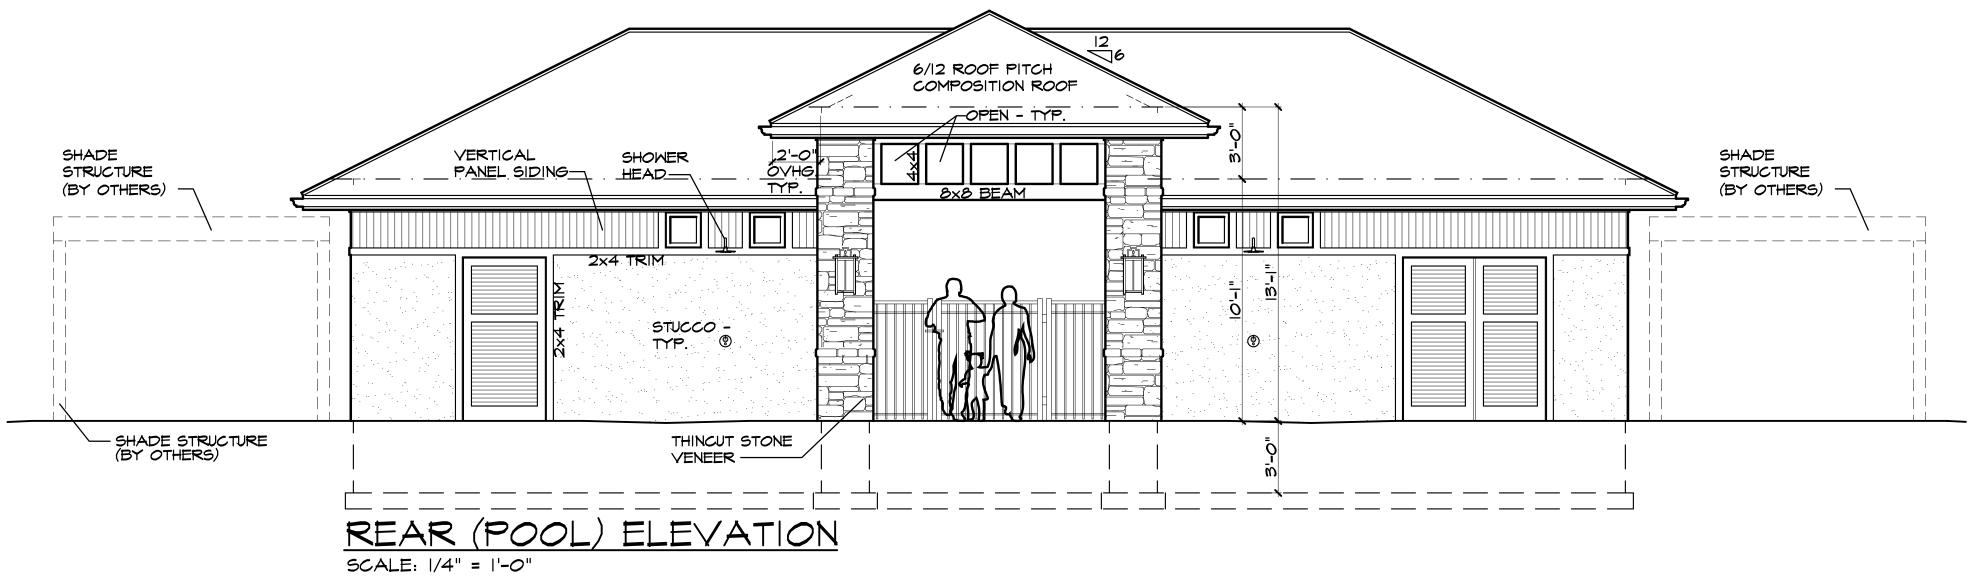

elswood smith carlson

7133 west 95th street suite 200 overland park, ks 66212 ph: 913-649-7557

ph: 913-649-7557
www.escarchitects.com
elswood smith carlson architects, pa.
Kansas state certificate of authority # A-142
Missouri state certificate of authority # 000338
NOTICE DUTY OF COOPERATION

Kansas state certificate of authority # A-142
Missouri state certificate of authority # 000338

NOTICE DUTY OF COOPERATION
Release of these plans contemplates further cooperation
among the owner, his contractor, and the designer.
Design and construction are complex. Although the
designer and his consultants have performed their services
with due care and diligence, they cannot guarantee
perfection. Communication is imperfect and every
contingency cannot be anticipated. Any ambiguity or
discrepancy discovered by the use of these plans shall be
reported immediately to the designer. A failure to cooperate
ya simple notice to the designer shall relieve the designer
om responsibility for all consequences. Changes made
om the plans without the consent of the designer are
authorized, and shall relieve the designer or
authorized, and shall relieve the designer or
suppossibility or all consequences. Changes made
on the plans without the consent of the designer are
authorized, and shall relieve the designer or
suppossibility or all consequences arriving out of such changes.
Intractor shall check and verify all dimensions.

ILW FARMS

MISSOL

The drawing and details contained within are the sole property of the architect and may be used for this specific project only, it shall not be loaned, copied or reproduced in whole or in part, or for any other purpose or project without the written consent of the Architect.

Copyright ©
elswood smith carlson architects, p.a.



Weston E. Coble

Architect

K\$# 6705

MO# A-2016011206


KS# 6705
MO# A-2016011206

The Professional Architects seal affixed to this sheet applies only to material and items shown on this sheet. All drawings, instruments, or other documents not exhibiting this seal shall not be considered prepared by this architect, and this architect expressly disclaims any and all responsibility for such plan, drawings or documen not exhibiting this seal.

project no. 20091
date 01/28/2021
revised
design by W.C.
drawn by A.H.
struct. by APEX

elevations

sheet no.

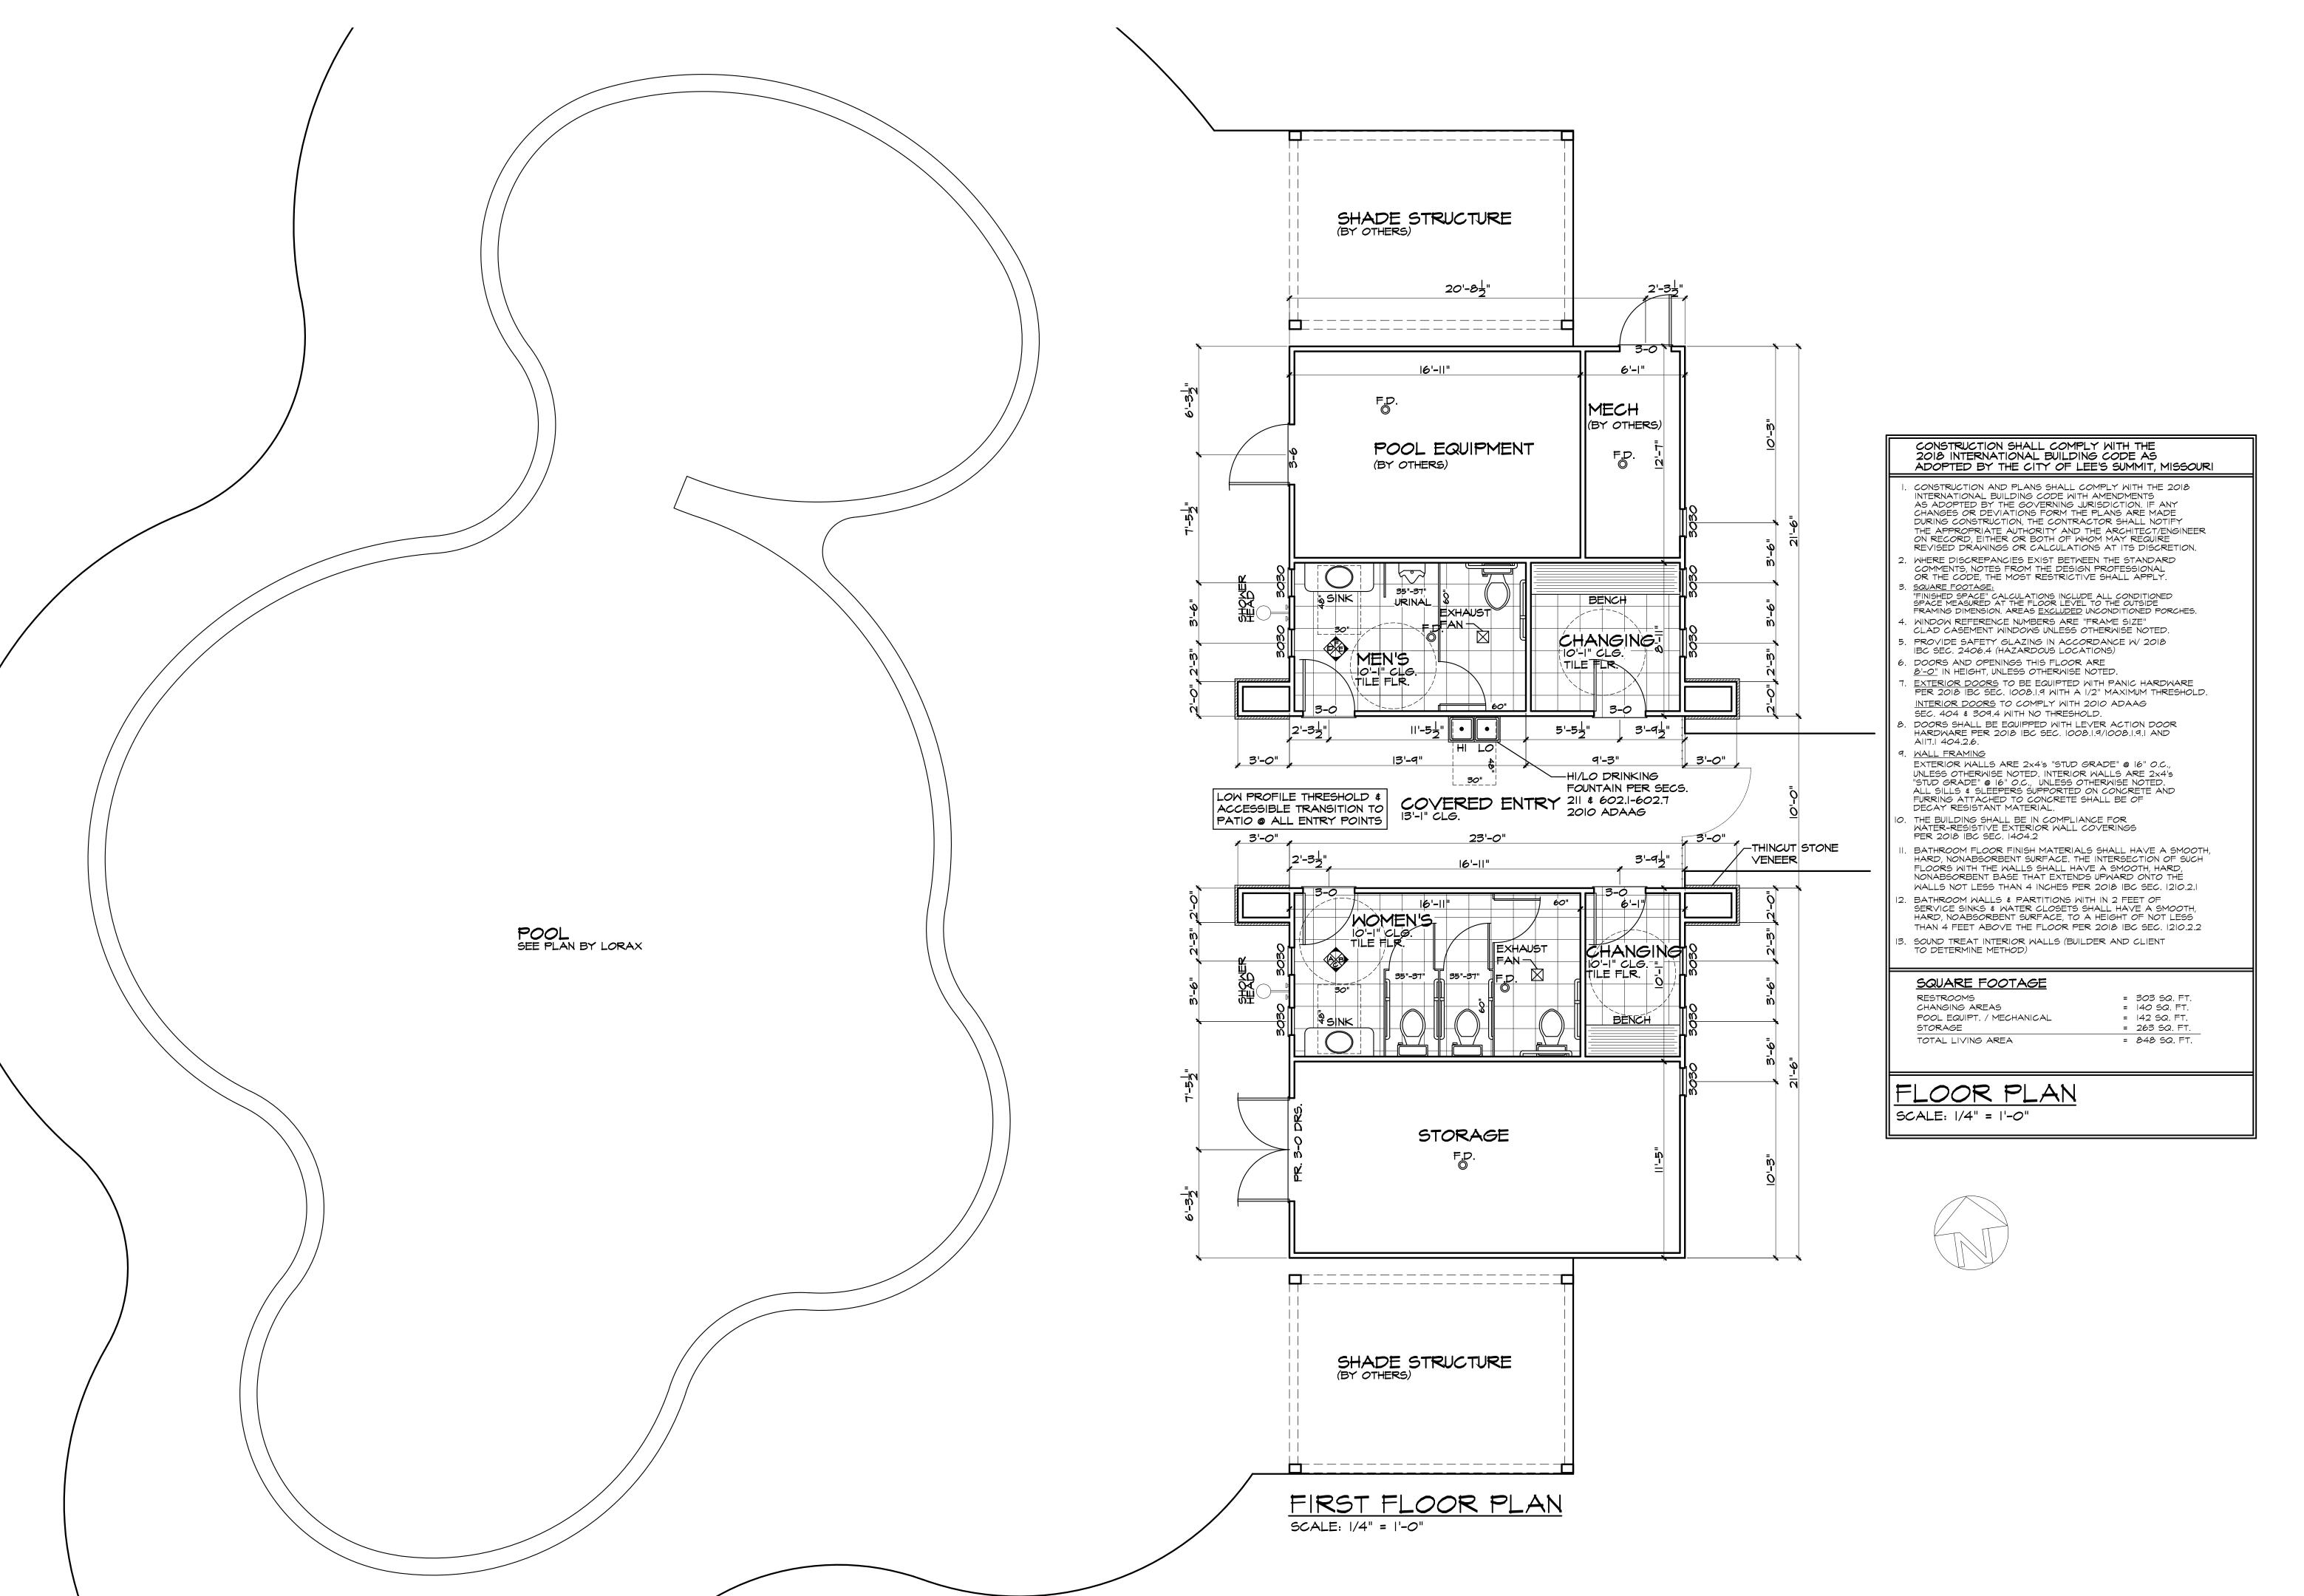

elswood smith carlson

architects, p.a.

7133 west 95th street suite 200 overland park, ks 66212 ph: 913-649-7557

www.escarchitects.com elswood smith carlson architects, pa. Kansas state certificate of authority # A-142 Missouri state certificate of authority # 000338

NOTICE DUTY OF COOPERATION
Release of these plans contemplates further cooperatior
among the owner, his contractor, and the designer.
Design and construction are complex. Although the
designer and his consultants have performed their servic
with due care and diligence, they cannot guarantee
perfection. Communication is imperfect and every
contingency cannot be anticipated. Any ambiguity or
discrepancy discovered by the use of these plans shall be
reported immediately to the designer. A failure to coopera
by a simple notice to the designer shall relieve the designe
from responsibility for all consequences. Changes made
from the plans without the consent of the designer are
unauthorized, and shall relieve the designer of responsibilit
for all consequences arriving out of such changes.

Contractor shall check and verify all dimensions.

4

SUMMIT POOL HOUSE

SUMMIT,

copyright[©] elswood smith carlson architects, p.a.



Weston E. Coble Architect KS# 6705 MO# A-2016011206

The Professional Architects seal affixed to this sheet applies only to material and items shown on this sheet. All drawings, instruments, or other documents not exhibiting this seal shall not be considered prepared by this architect, and this architect expressly disclaims any and all responsibility for such plan, drawings or documen not exhibiting this seal.

project no. 20091 01/28/2021

revised design by W.C.
drawn by A.H.
struct. by APEX

first floor plan

sheet no.