

UTILITIES
Electric Service
Evergy
Nathan Michael
913-347-4310
Nathan.michael@evergy.com

Gas Service
Spire
Katie Darnell
816-969-2247
Katie.darnell@spireenergy.com

Water/Sanitary Sewer
Water Utilities Department
1200 SE Hamblen Road
Lee's Summit, Mo 64081
Jeff Thorn
816-969-1900
jeff.thorn@cityofls.net

Communication Service
AT&T Carrie Cilke
816-703-4386
cc3527@att.com

Time Warner Cable
Steve Baxter
913-643-1928
steve.baxter@charter.com

Comcast
Ryan Alkire
816-795-2218
ryan.alkire@cable.comcast.com

Google Fiber
Becky Davis
913-725-8745
rebeccadavis@google.com




UTILITY STATEMENT:
THE UNDERGROUND UTILITIES SHOWN HEREON ARE FROM FIELD SURVEY INFORMATION OF ONE-CALL LOCATED UTILITIES, FIELD SURVEY INFORMATION OF ABOVE GROUND OBSERVABLE EVIDENCE, AND/OR THE SCALING AND PLOTTING OF EXISTING UTILITY MAPS AND DRAWINGS AVAILABLE TO THE SURVEYOR AT THE TIME OF SURVEY. THE SURVEYOR MAKES NO GUARANTEE THAT THE UNDERGROUND UTILITIES SHOWN COMPRISE ALL SUCH UTILITIES IN THE AREA, EITHER IN SERVICE OR ABANDONED. FURTHERMORE, THE SURVEYOR DOES NOT WARRANT THAT THE UNDERGROUND UTILITIES SHOWN ARE IN THE EXACT LOCATION INDICATED ALTHOUGH HE DOES CERTIFY THAT THEY ARE LOCATED AS ACCURATELY AS POSSIBLE FROM INFORMATION AVAILABLE. THE SURVEYOR HAS NOT PHYSICALLY LOCATED THE UNDERGROUND UTILITIES BY EXCAVATION UNLESS OTHERWISE NOTED ON THIS SURVEY.
SAFETY NOTICE TO CONTRACTOR
IN ACCORDANCE WITH GENERALLY ACCEPTED CONSTRUCTION PRACTICE, THE CONTRACTOR WILL BE SOLELY AND COMPLETELY RESPONSIBLE FOR CONDITIONS OF THE JOB SITE, INCLUDING SAFETY OF ALL PERSONS AND PROPERTY DURING PERFORMANCE OF THE WORK. THIS REQUIREMENT WILL APPLY CONTINUOUSLY AND NOT BE LIMITED TO NORMAL WORKING HOURS.

WARRANTY/DISCLAIMER
THE DESIGNS REPRESENTED IN THESE PLANS ARE IN ACCORDANCE WITH ESTABLISHED PRACTICES OF CIVIL ENGINEERING FOR THE DESIGN FUNCTIONS AND USES INTENEDED BY THE OWNER AT THIS TIME. HOWEVER, NEITHER SM ENGINEERING NOR ITS PERSONNEL CAN OR DO WARRANTY THESE DESIGNS OR PLANS AS CONSTRUCTED, EXCEPT IN THE SPECIFIC CASES WHERE SM ENGINEERING PERSONNEL INSPECT AND CONTROL THE PHYSICAL CONSTRUCTION ON A CONTEMPORARY BASIS AT THE SITE.

CAUTION- NOTICE TO CONTRACTOR
THE CONTRACTOR IS SPECIFICALLY CAUTIONED THAT THE LOCATION AND/OR ELEVATION OF EXISTING UTILITIES AS SHOWN ON THESE PLANS IS BASED ON RECORDS OF THE VARIOUS UTILITY COMPANIES AND, WHERE POSSIBLE, MEASUREMENTS TAKEN IN THE FIELD. THE INFORMATION IS NOT TO BE RELIED ON AS BEING EXACT OR COMPLETE. THE CONTRACTOR MUST CALL THE APPROPRIATE UTILITY COMPANY AT LEAST 72 HOURS BEFORE ANY EXCAVATION TO REQUEST EXACT FIELD LOCATION OF UTILITIES. IT SHALL BE THE RESPONSIBILITY OF THE CONTRACTOR TO RELOCATE ALL EXISTING UTILITIES WHICH CONFLICT WITH PROPOSED IMPROVEMENTS SHOWN ON THE PLANS. THE CONTRACTOR SHALL EXPOSE EXISTING UTILITIES AT LOCATIONS OF POSSIBLE CONFLICTS PRIOR TO ANY CONSTRUCTION.

FINAL DEVELOPMENT PLAN FOR LOT 7B TOWNHOMES PHASE 2 STREETS OF WEST PRYOR LEE'S SUMMIT, MO

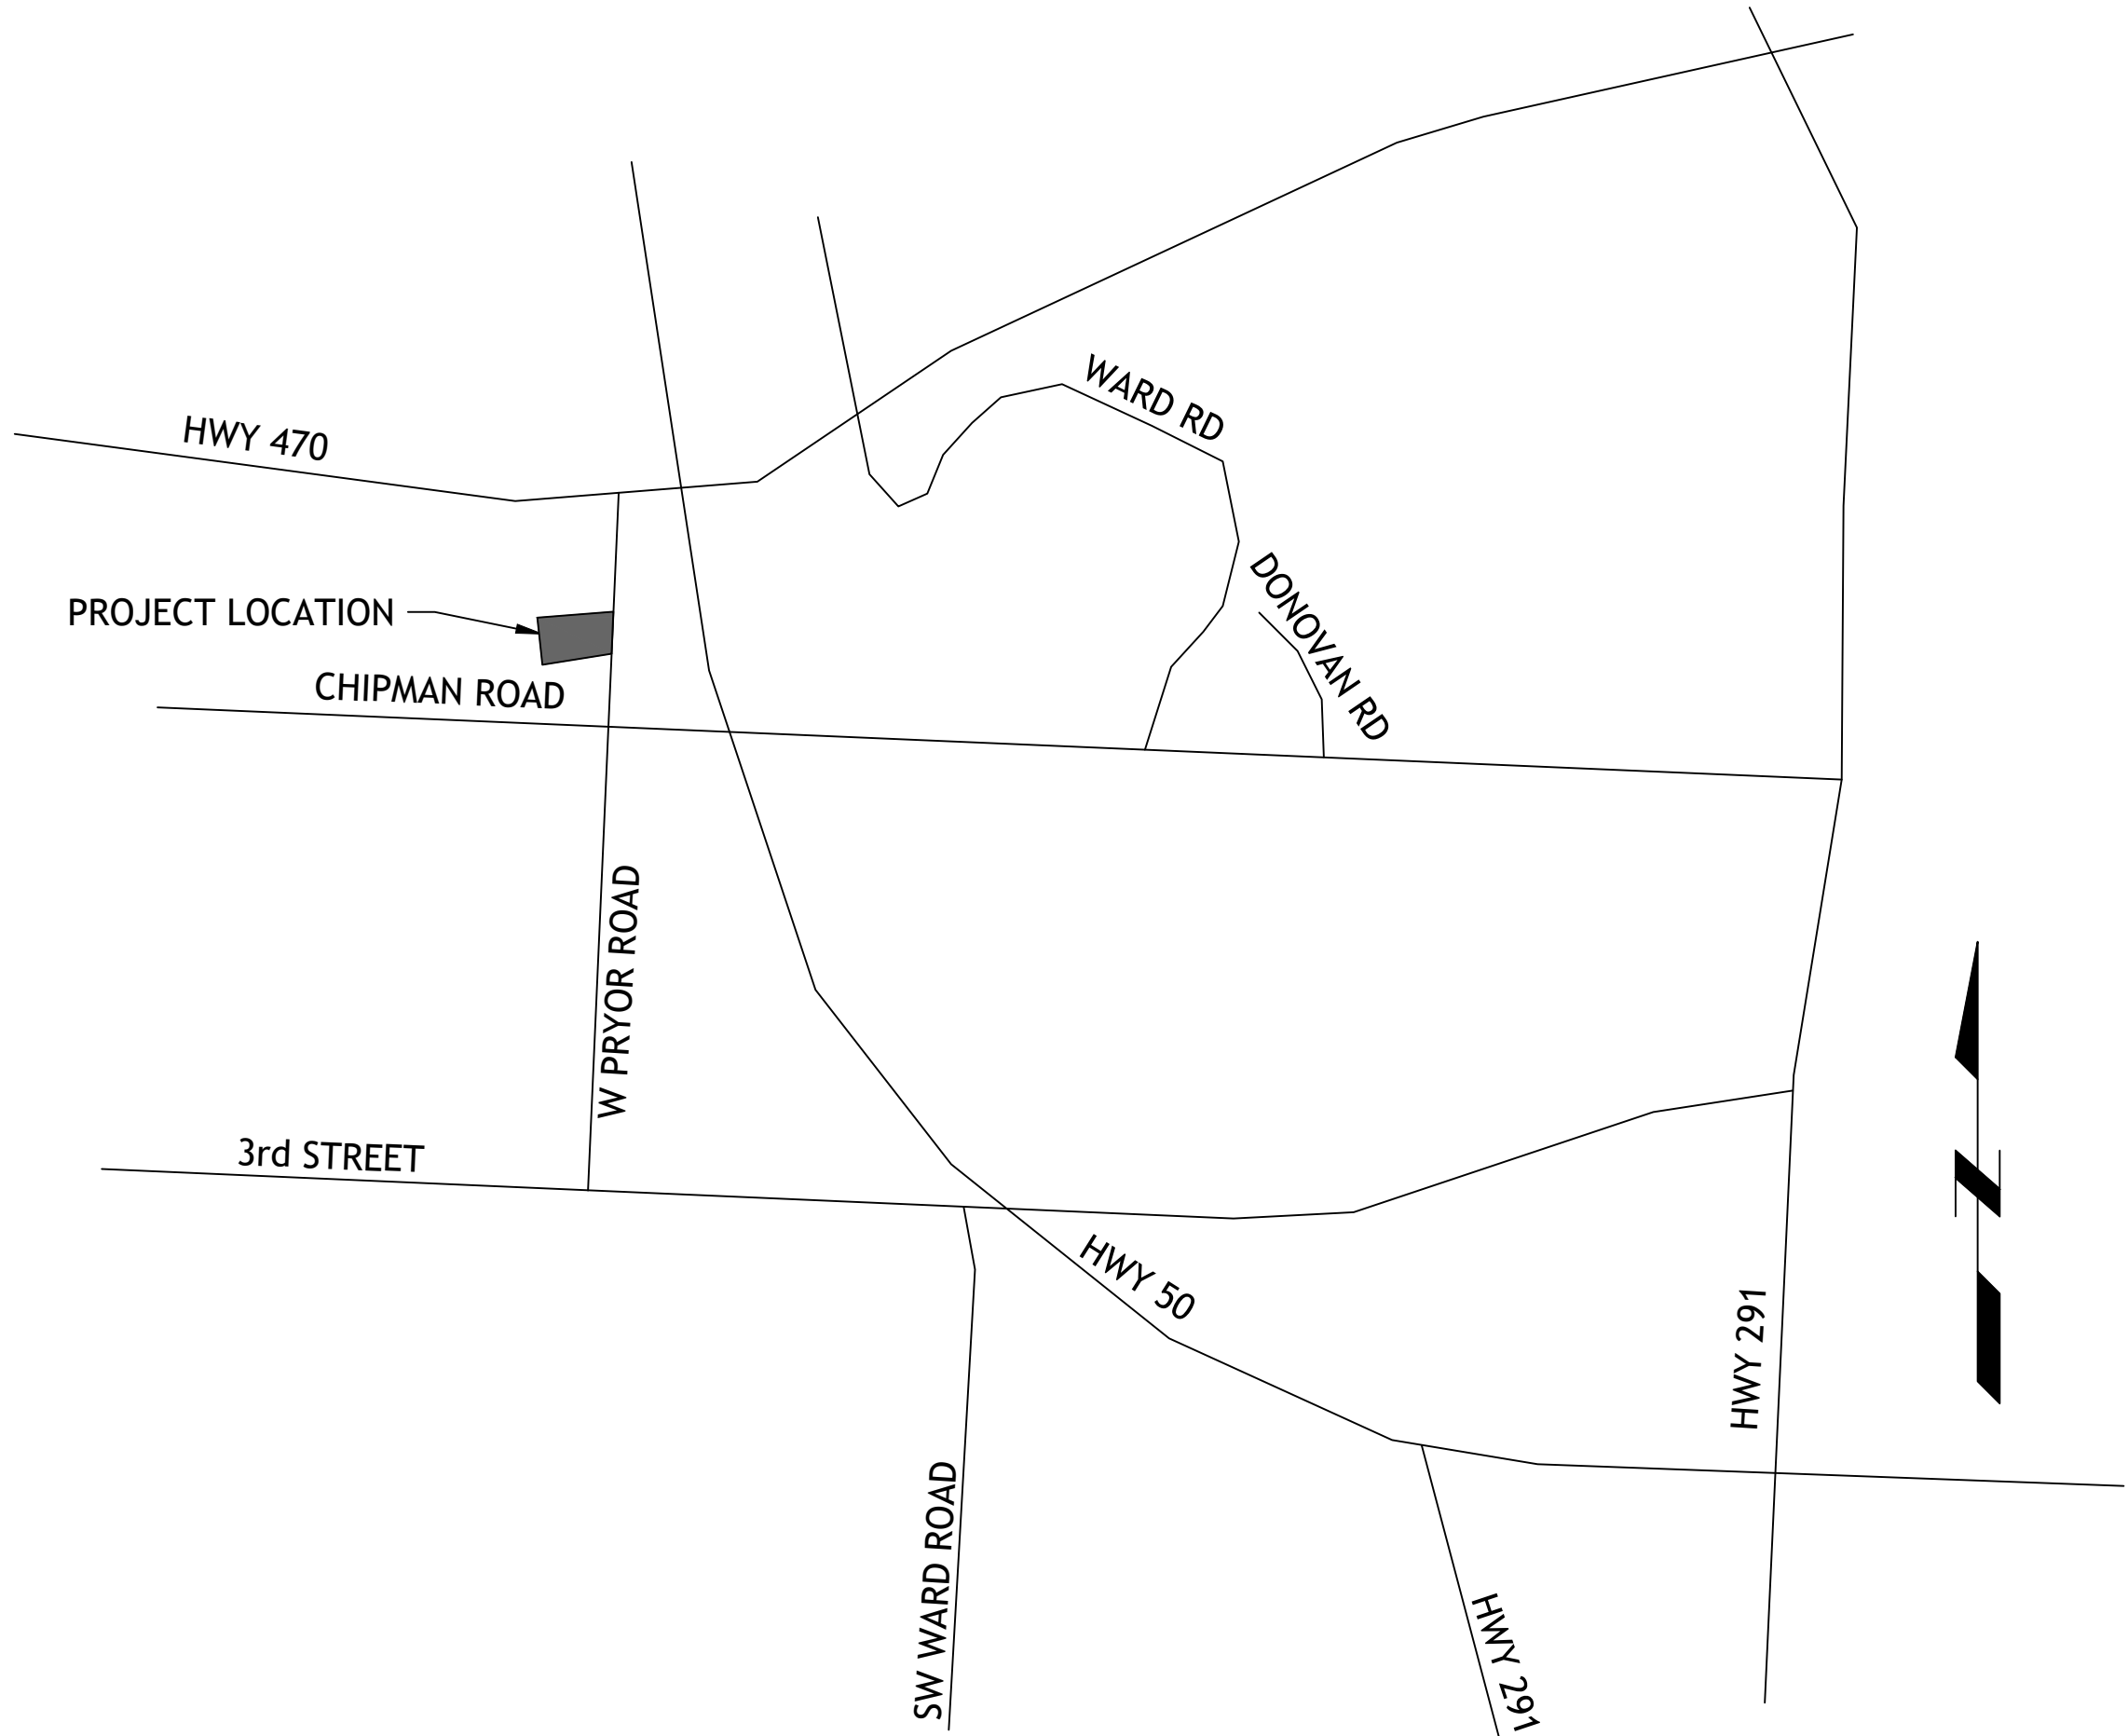

LOCATION MAP

LEGAL DESCRIPTION:
LOT 7 & TRACT C STREET OF WEST PRYOR
LOTS 1 THRU 14, TRACTS A, B, C, & D TO LEE'S SUMMIT, MO, JACKSON COUNTY MISSOURI

ALL EXISTING TOPOGRAPHIC DATA AND INFRASTRUCTURE IMPROVEMENTS SHOWN BASED ON INFORMATION BY KAW VALLEY ENGINEERING

BENCHMARKS:
#1 CHISELED "SQUARE" ON TOP OF CURB POINT OF INTERSECTION OF WEST PARK PARKING LOT AT EAST DRIVE ENTRANCE
ELEVATION 985.05

#2 CHISELED "SQUARE" ON NORTHWEST CORNER AREA INLET, 25' EAST OF CURB LINE AND ON-LINE WITH SOUTH CURB OF LOWENSTEIN DRIVE AT 90° BEND IN ROAD
ELEVATION 971.06

FLOODPLAIN NOTE:
SUBJECT PROPERTY IS SHOWN TO BE LOCATED IN "OTHER AREAS ZONE X" ON THE FLOOD INSURANCE RATE MAP FOR JACKSON COUNTY, MISSOURI AND INCORPORATED AREAS. COMMUNITY PANEL NO. 29095C0416G, REVISED JANUARY 20, 2017. "OTHER AREAS ZONE X" IS DEFINED AS "AREAS DETERMINED TO BE OUTSIDE THE 0.2% ANNUL CHANCE FLOODPLAIN". LOCATION DETERMINED BY A SCALED GRAPHICAL PLOT OF THE FLOOD INSURANCE RATE MAP.

NOTE
ALL CONSTRUCTION SHALL FOLLOW THE CITY OF LEE'S SUMMIT DESIGN AND CONSTRUCTION MANUAL AS ADOPTED BY ORDINANCE 5813. WHERE DISCREPANCIES EXIST BETWEEN THESE PLANS AND THE DESIGN AND CONSTRUCTION MANUAL, THE MORE STRINGENT SHALL PREVAIL.

NOTE:
THERE ARE NO GAS/OIL WELLS ON SITE
PER ALTA MDNR DATABASE OF OIL AND GAS PERMITS

INDEX OF SHEETS

- C-1 COVER SHEET
- C-2 EXISTING CONDITIONS
- C-3 OVERALL SITE PLAN
- C-4 SITE PLAN
- C-5 UTILITY PLAN
- C-6 GRADING PLAN
- C-7 EROSION CONTROL PLAN
- C-8 LANDSCAPE PLAN
- C-9 LANDSCAPE PLAN
- C-10 DETAILS
- C-11 DETAILS

DEVELOPER

STREETS OF WEST PRYOR & VANGUARD VILLAS, LLC
C/O DRAKE DEVELOPMENT, LLC
7200 W 132nd ST, SUITE 150
OVERLAND PARK, KS 66213
913-662-2630

ENGINEER

SM ENGINEERING
SAM MALINOWSKY
5507 HIGH MEADOW CIRCLE
MANHATTAN KANSAS, 66503
SMCIVILENGR@GMAIL.COM
785.341.9747



SAMUEL D. MALINOWSKY
PROFESSIONAL ENGINEER


SM Engineering
SM E
5507 High Meadow Circle
Manhattan Kansas, 66503
smcivilengr@gmail.com
785.341.9747

Drawings and/or Specifications are original proprietary work and property of the Engineer and intended specifically for this project. Use of items contained herein without consent of the Engineer is prohibited. Drawings illustrate best information available to the Engineer. Field verification of actual elements, conditions, and dimensions is required.


Revisions
11-24-21 CITY COMMENTS

STREETS OF W. PRYOR
LOT 7B TOWNHOMES PHASE 1
LEE'S SUMMIT, MO.

s h e e t
C1.0
Civil
Site Improvement Plan
permit
21 OCTOBER 2021

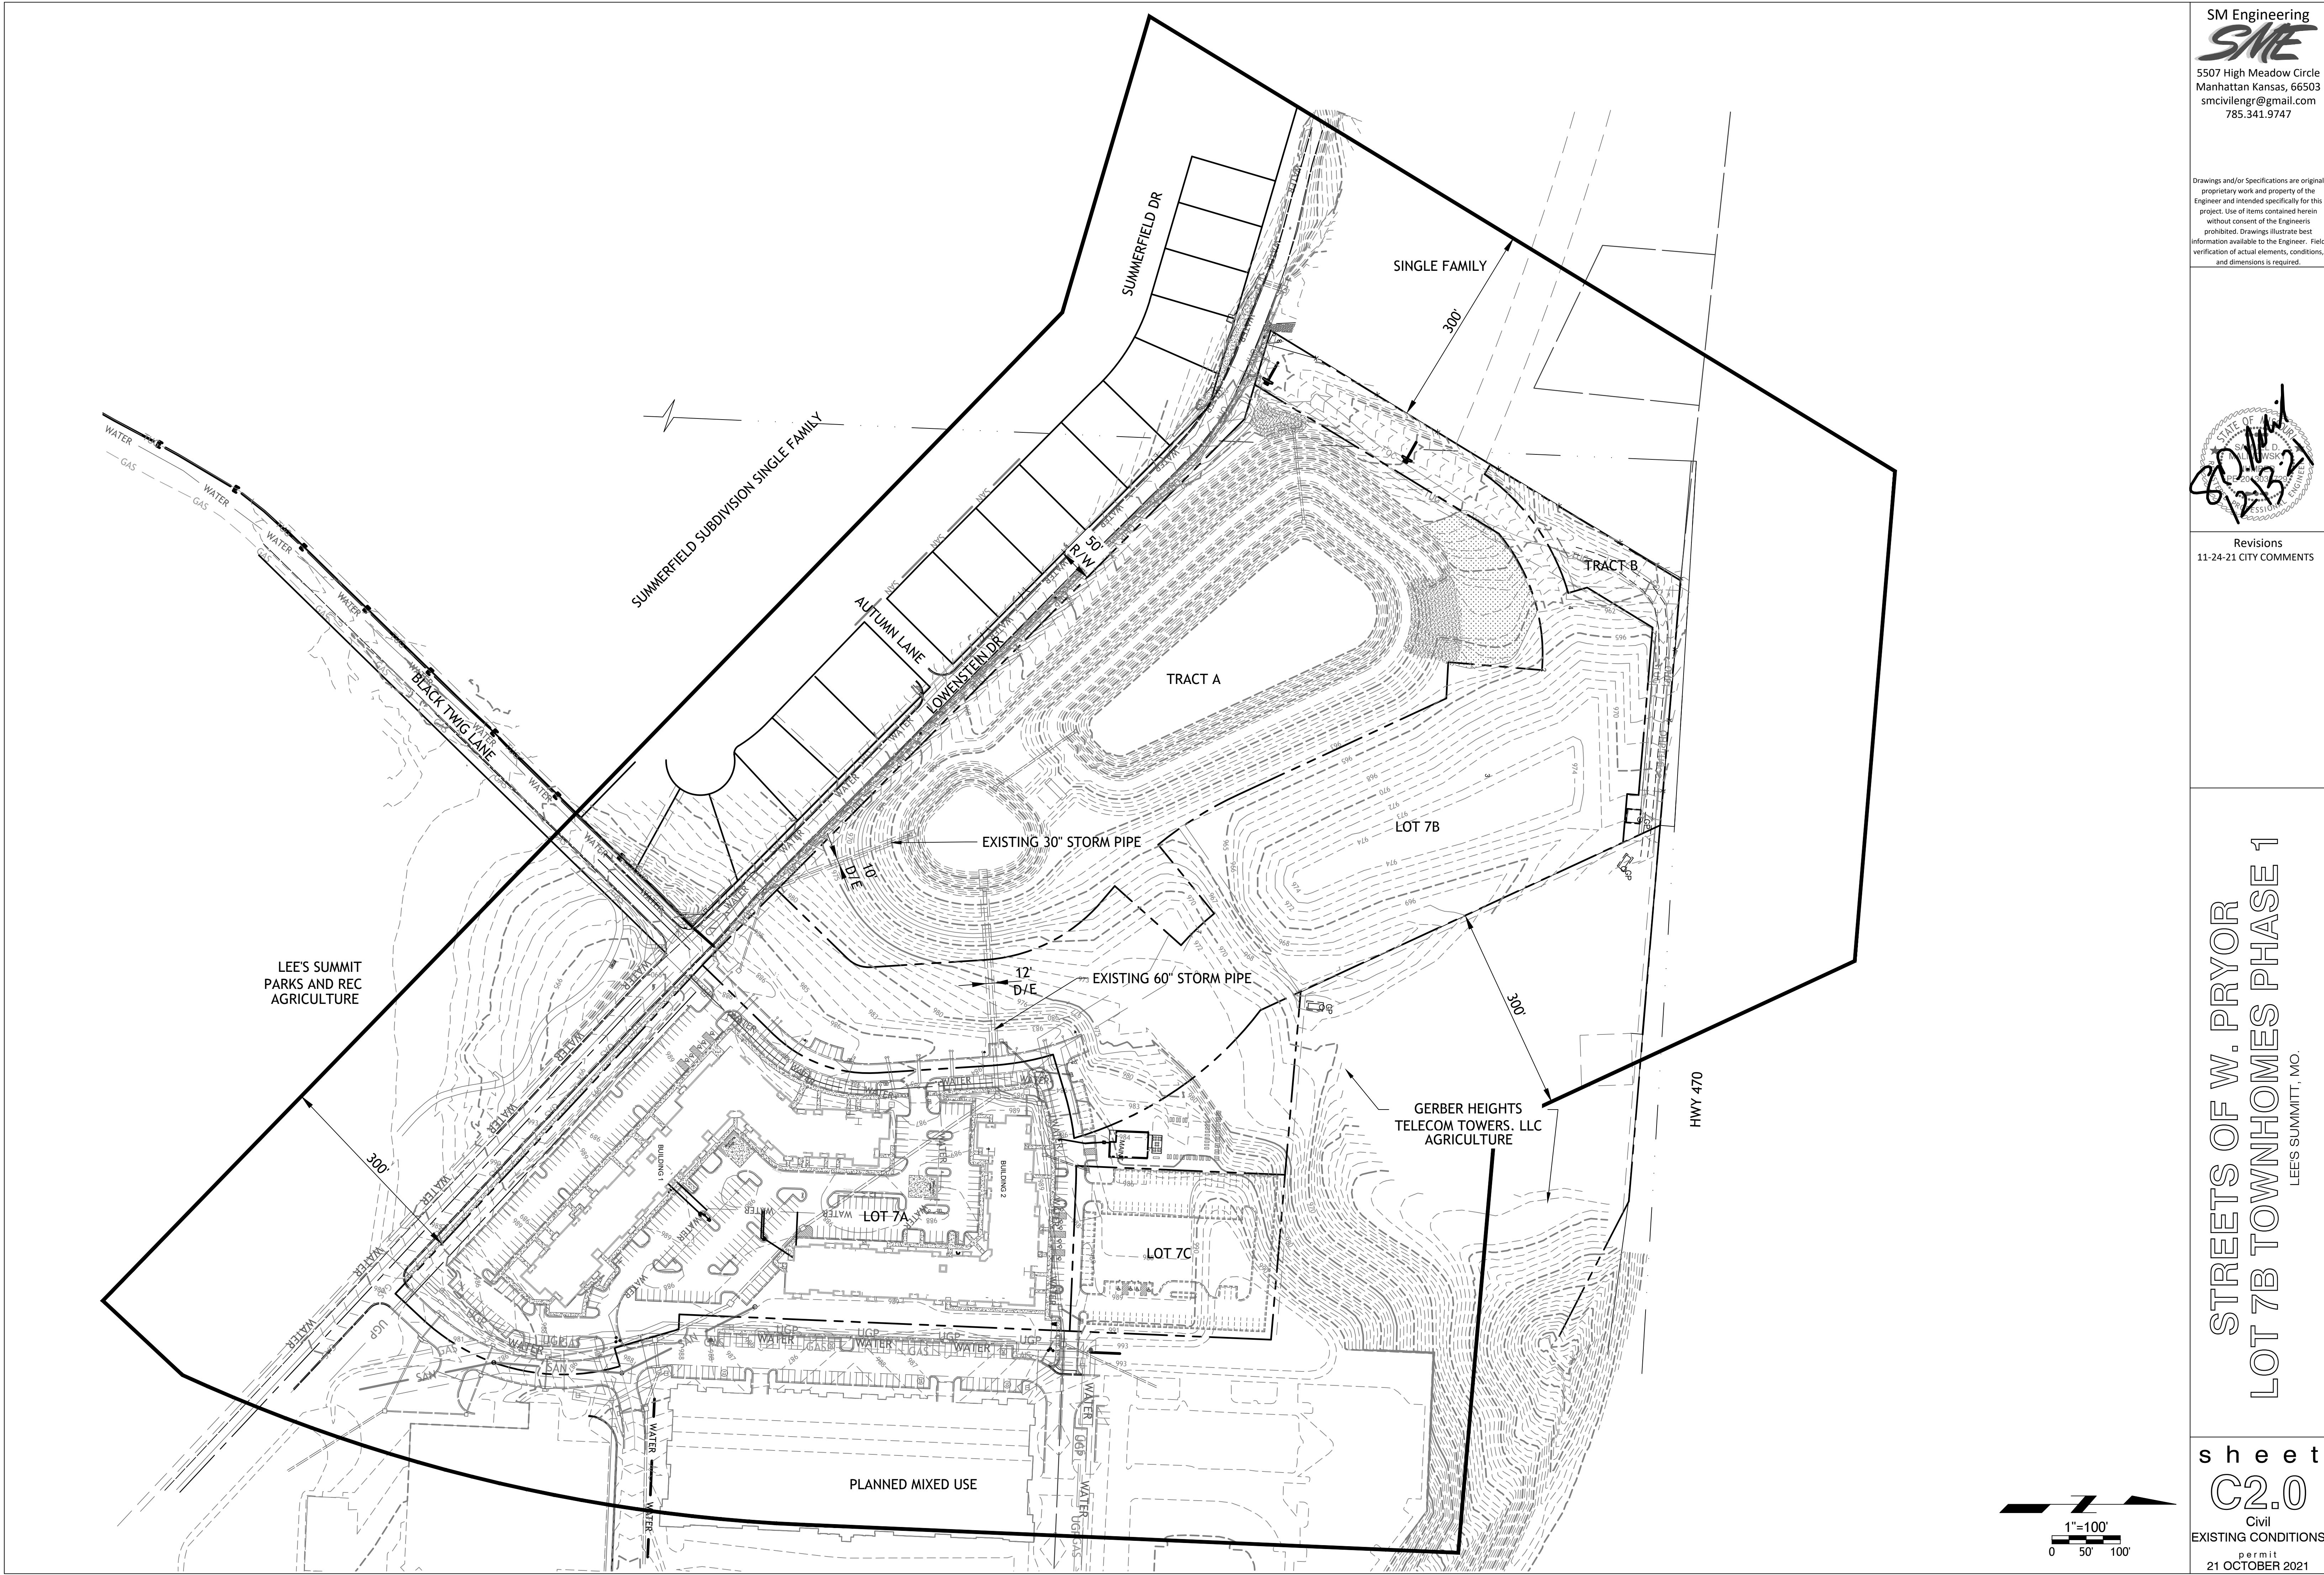


Drawings and/or Specifications are original proprietary work and property of the Engineer and intended specifically for this project. Use of items contained herein without consent of the Engineer's prohibited. Drawings illustrate best information available to the Engineer. Field verification of actual elements, conditions, and dimensions is required.

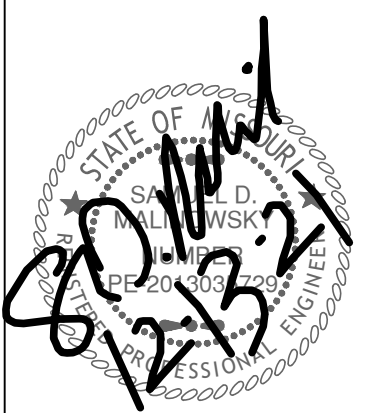

Revisions
11-24-21 CITY COMMENTS

STREETS OF W. PRYOR
LOT 7B TOWNHOMES PHASE 1
LEE'S SUMMITT, MO.


Drawings and/or Specifications are original proprietary work and property of the Engineer and intended specifically for this project. Use of items contained herein without consent of the Engineer is prohibited. Drawings illustrate best information available to the Engineer. Field verification of actual elements, conditions, and dimensions is required.

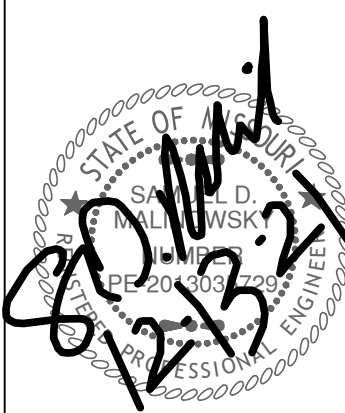

Revisions
11-24-21 CITY COMMENTS

STREETS OF W. PRYOR
LOT 7B TOWNHOMES PHASE 1
LEES SUMMITT, MO.

s h e e t
C3.0
Civil
OVERALL LAYOUT
permit
21 OCTOBER 2021

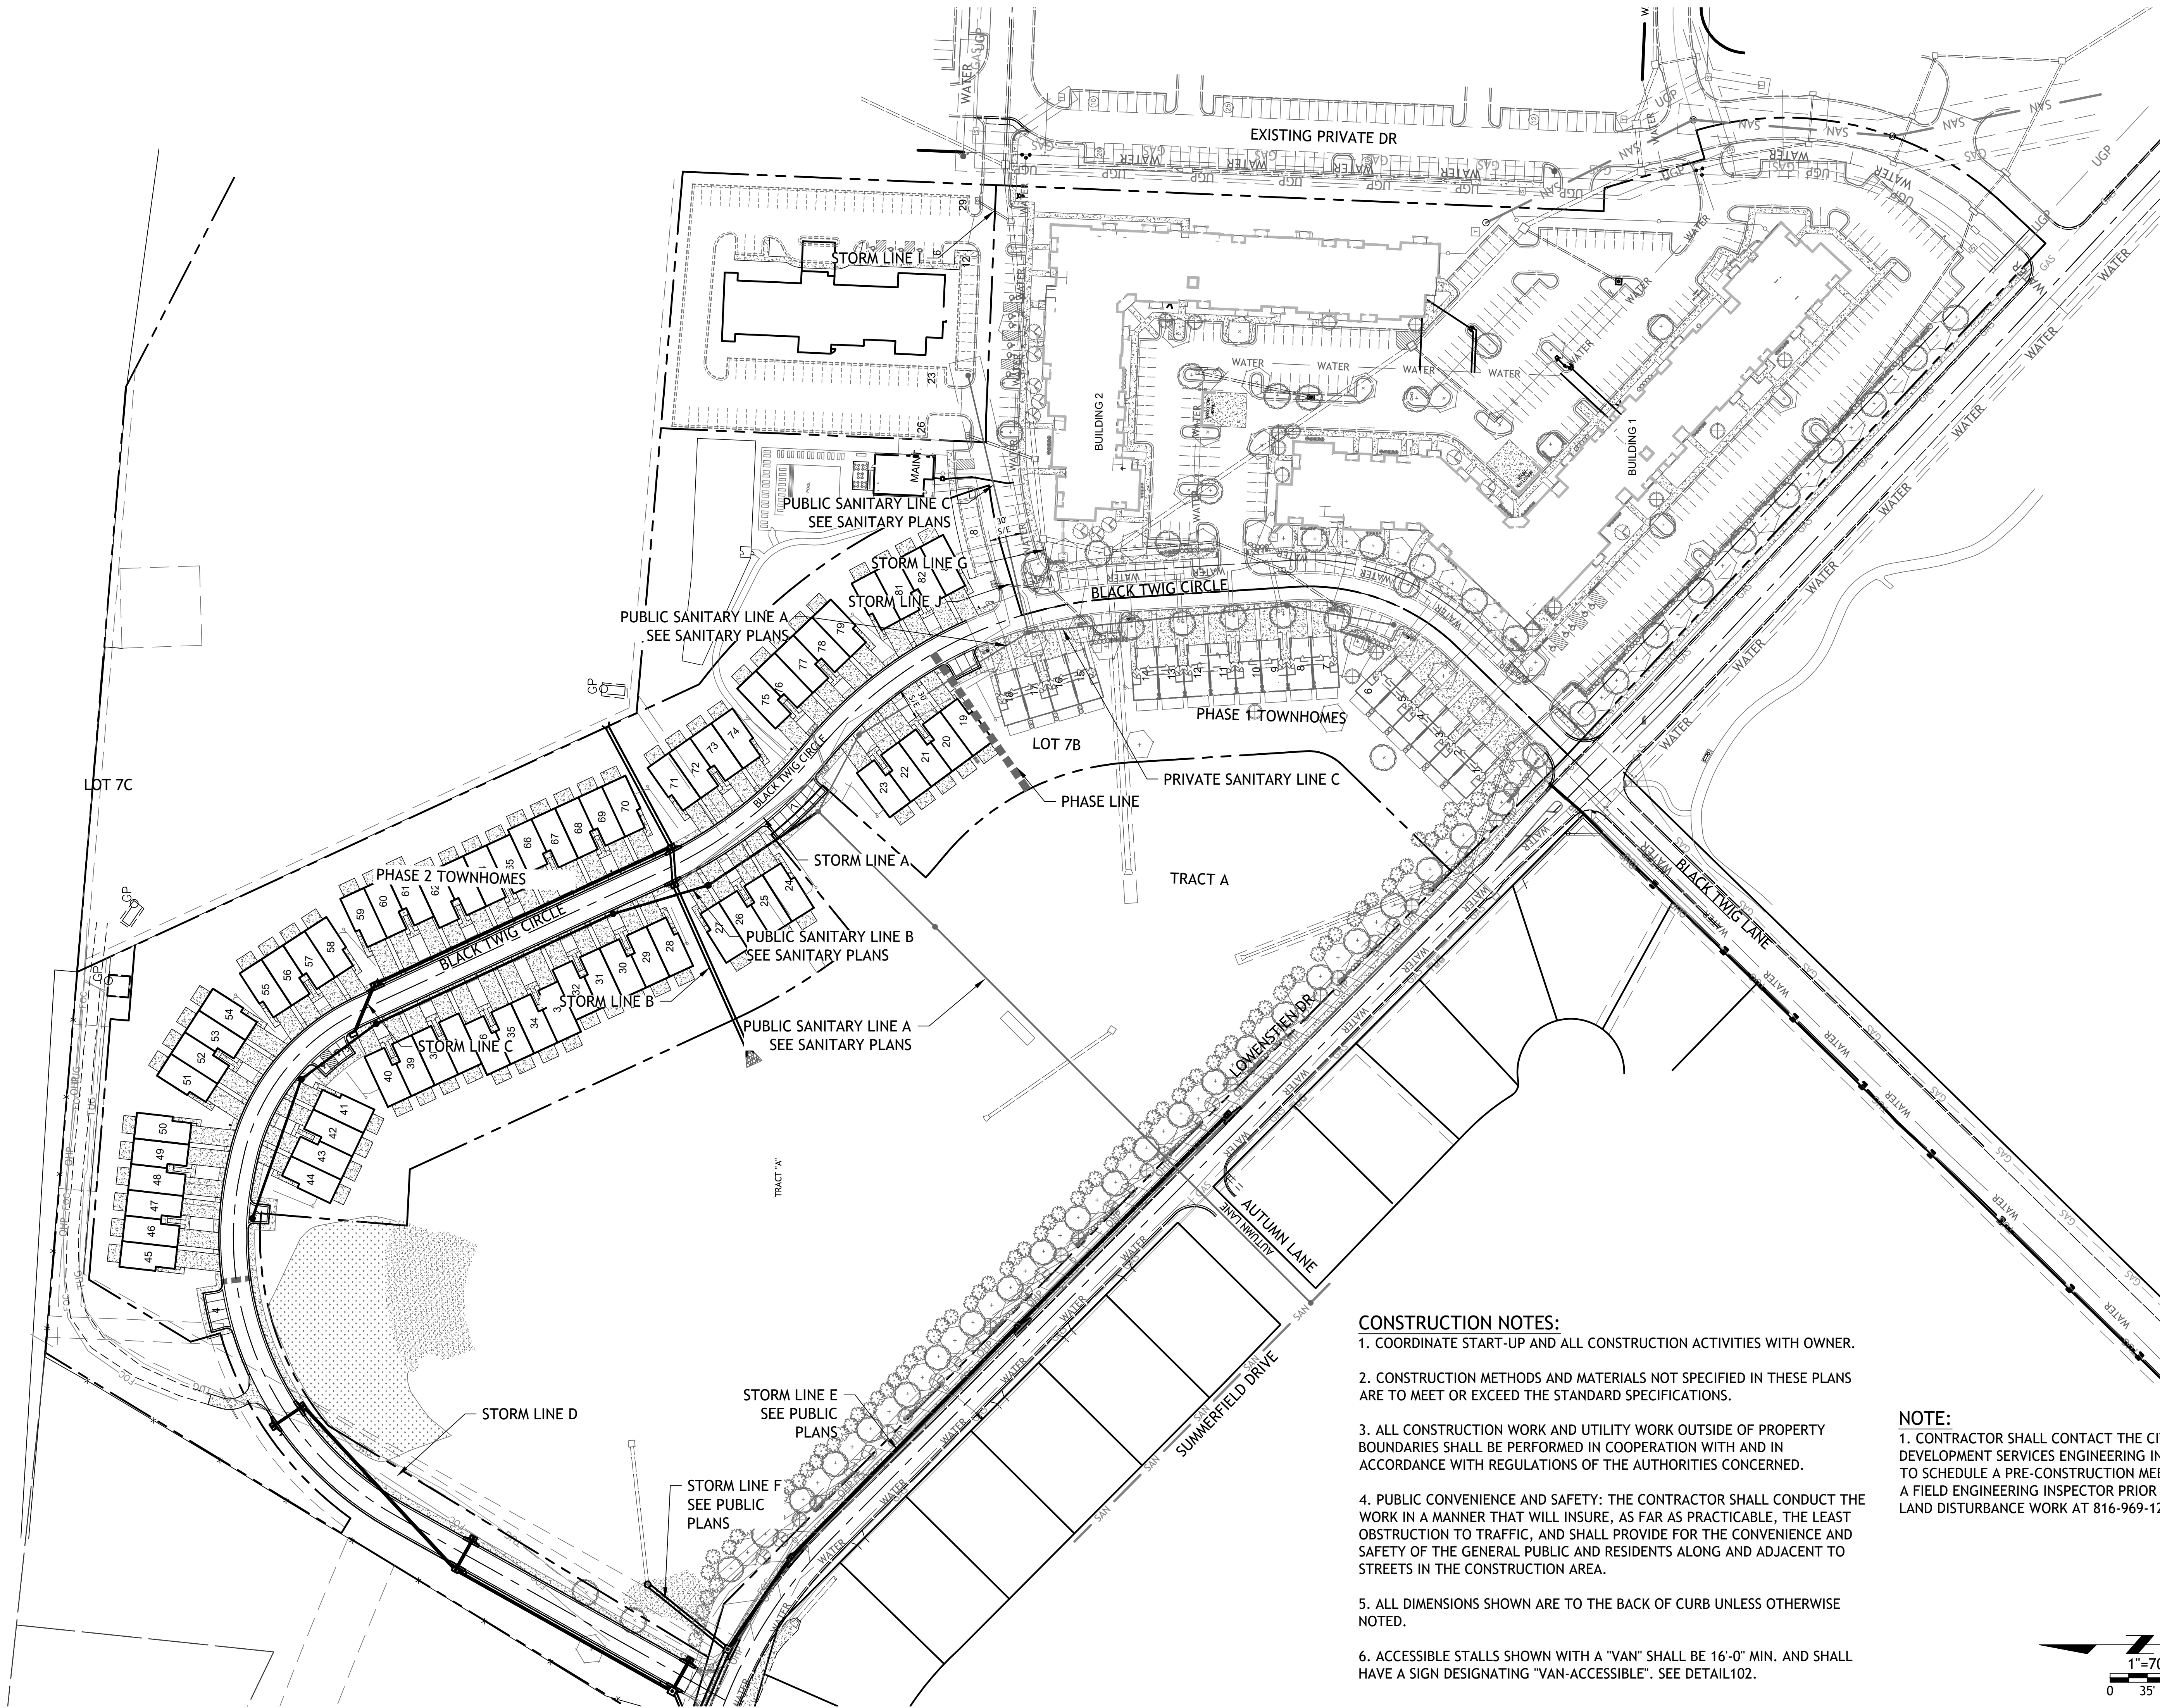


CONSTRUCTION NOTES:

1. COORDINATE START-UP AND ALL CONSTRUCTION ACTIVITIES WITH OWNER.
2. CONSTRUCTION METHODS AND MATERIALS NOT SPECIFIED IN THESE PLANS ARE TO MEET OR EXCEED THE STANDARD SPECIFICATIONS.
3. ALL CONSTRUCTION WORK AND UTILITY WORK OUTSIDE OF PROPERTY BOUNDARIES SHALL BE PERFORMED IN COOPERATION WITH AND IN ACCORDANCE WITH REGULATIONS OF THE AUTHORITIES CONCERNED.
4. PUBLIC CONVENIENCE AND SAFETY: THE CONTRACTOR SHALL CONDUCT THE WORK IN A MANNER THAT WILL INSURE, AS FAR AS PRACTICABLE, THE LEAST OBSTRUCTION TO TRAFFIC, AND SHALL PROVIDE FOR THE CONVENIENCE AND SAFETY OF THE GENERAL PUBLIC AND RESIDENTS ALONG AND ADJACENT TO STREETS IN THE CONSTRUCTION AREA.
5. ALL DIMENSIONS SHOWN ARE TO THE BACK OF CURB UNLESS OTHERWISE NOTED.
6. ACCESSIBLE STALLS SHOWN WITH A "VAN" SHALL BE 16'-0" MIN. AND SHALL HAVE A SIGN DESIGNATING "VAN-ACCESSIBLE". SEE DETAIL102.


NOTE:

1. CONTRACTOR SHALL CONTACT THE CITY'S DEVELOPMENT SERVICES ENGINEERING INSPECTION TO SCHEDULE A PRE-CONSTRUCTION MEETING WITH A FIELD ENGINEERING INSPECTOR PRIOR TO ANY LAND DISTURBANCE WORK AT 816-969-1200

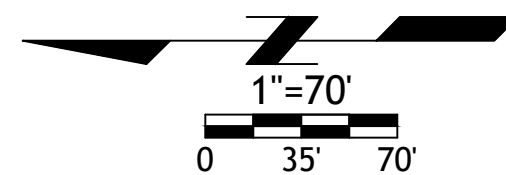


PHASE 2 SITE DATA

LOT	USE	LOT AREA (SF)	LOT AREA ACRES	BLDG AREA SF (ENVELOPE)	NUMBER OF DWELLING UNITS	DWELLING UNITS PER ACRE	# OF FLOORS	3 BDRM	PARKING REQUIRED	PARKING PROVIDED	ADA SPACES REQ (VAN)	ADA SPACES PROV (VAN)	PAVEMENT AREA (SF)	IMPERVIOUS COVERAGE	OPEN SPACE
Lot 7B Phase 2	Townhomes	320,654	7.36	77,545	65	8.83	2	18	147	149	2	1	107,171	184,716	135,938

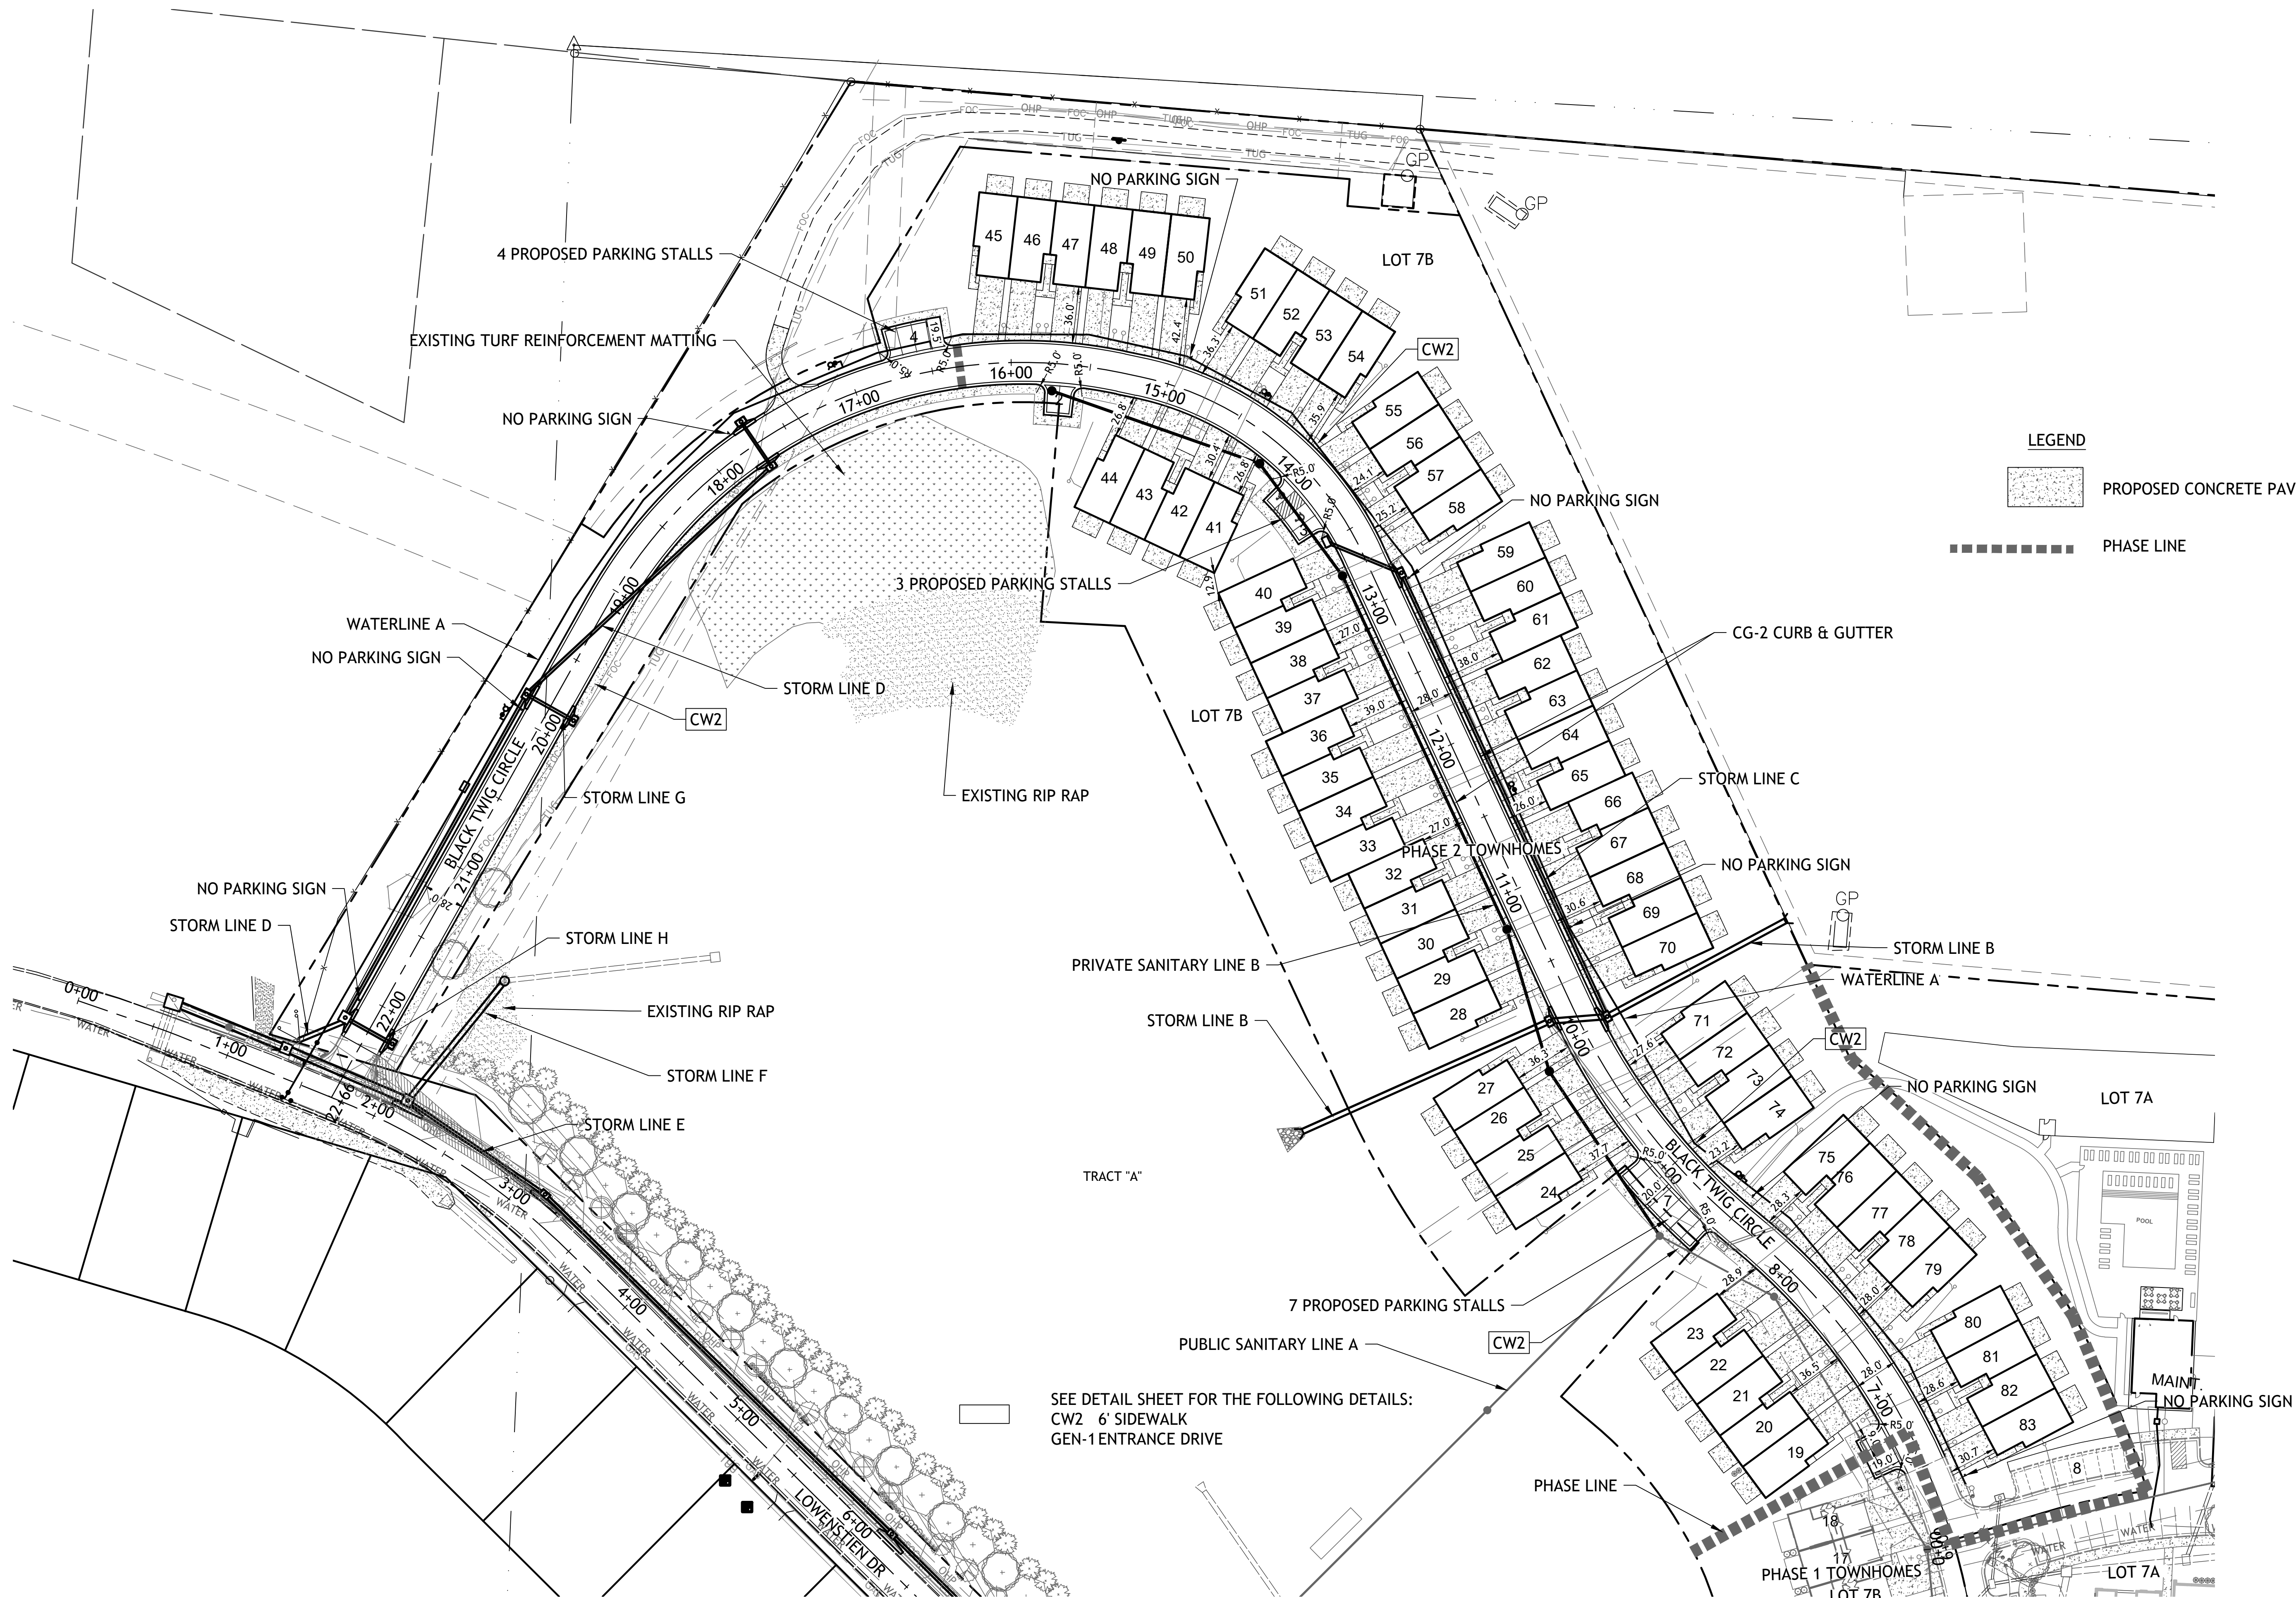

SEE DETAIL SHEET FOR THE FOLLOWING DETAILS:
CW2 6' SIDEWALK
GEN-1 ENTRANCE DRIVE

LEGEND

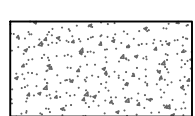

PROPOSED CONCRETE PAVEMENT



PHASE LINE

SM Engineering



5507 High Meadow Circle
Manhattan Kansas, 66503
smcivilengr@gmail.com
785.341.9747

Drawings and/or Specifications are original proprietary work and property of the Engineer and intended specifically for this project. Use of items contained herein without consent of the Engineer is prohibited. Drawings illustrate best information available to the Engineer. Field verification of actual elements, conditions, and dimensions is required.



Revisions
11-24-21 CITY COMMENTS

STREETS OF W. PRYOR
LOT 7B TOWNHOMES PHASE 1
LEES SUMMITT, MO.

sheet


C4.0

Civil
SITE PLAN
permit
21 OCTOBER 2021

NOTES


- 19D TRANSFORMER PAD
20A POINT OF CONNECTION - WATER SERVICE
20C 5/8" METERS
60 6" SANITARY SEWER SERVICE LINE SDR-26 PVC
CO CLEANOUT

ALL WATER SERVICES LINES TO BE 1"

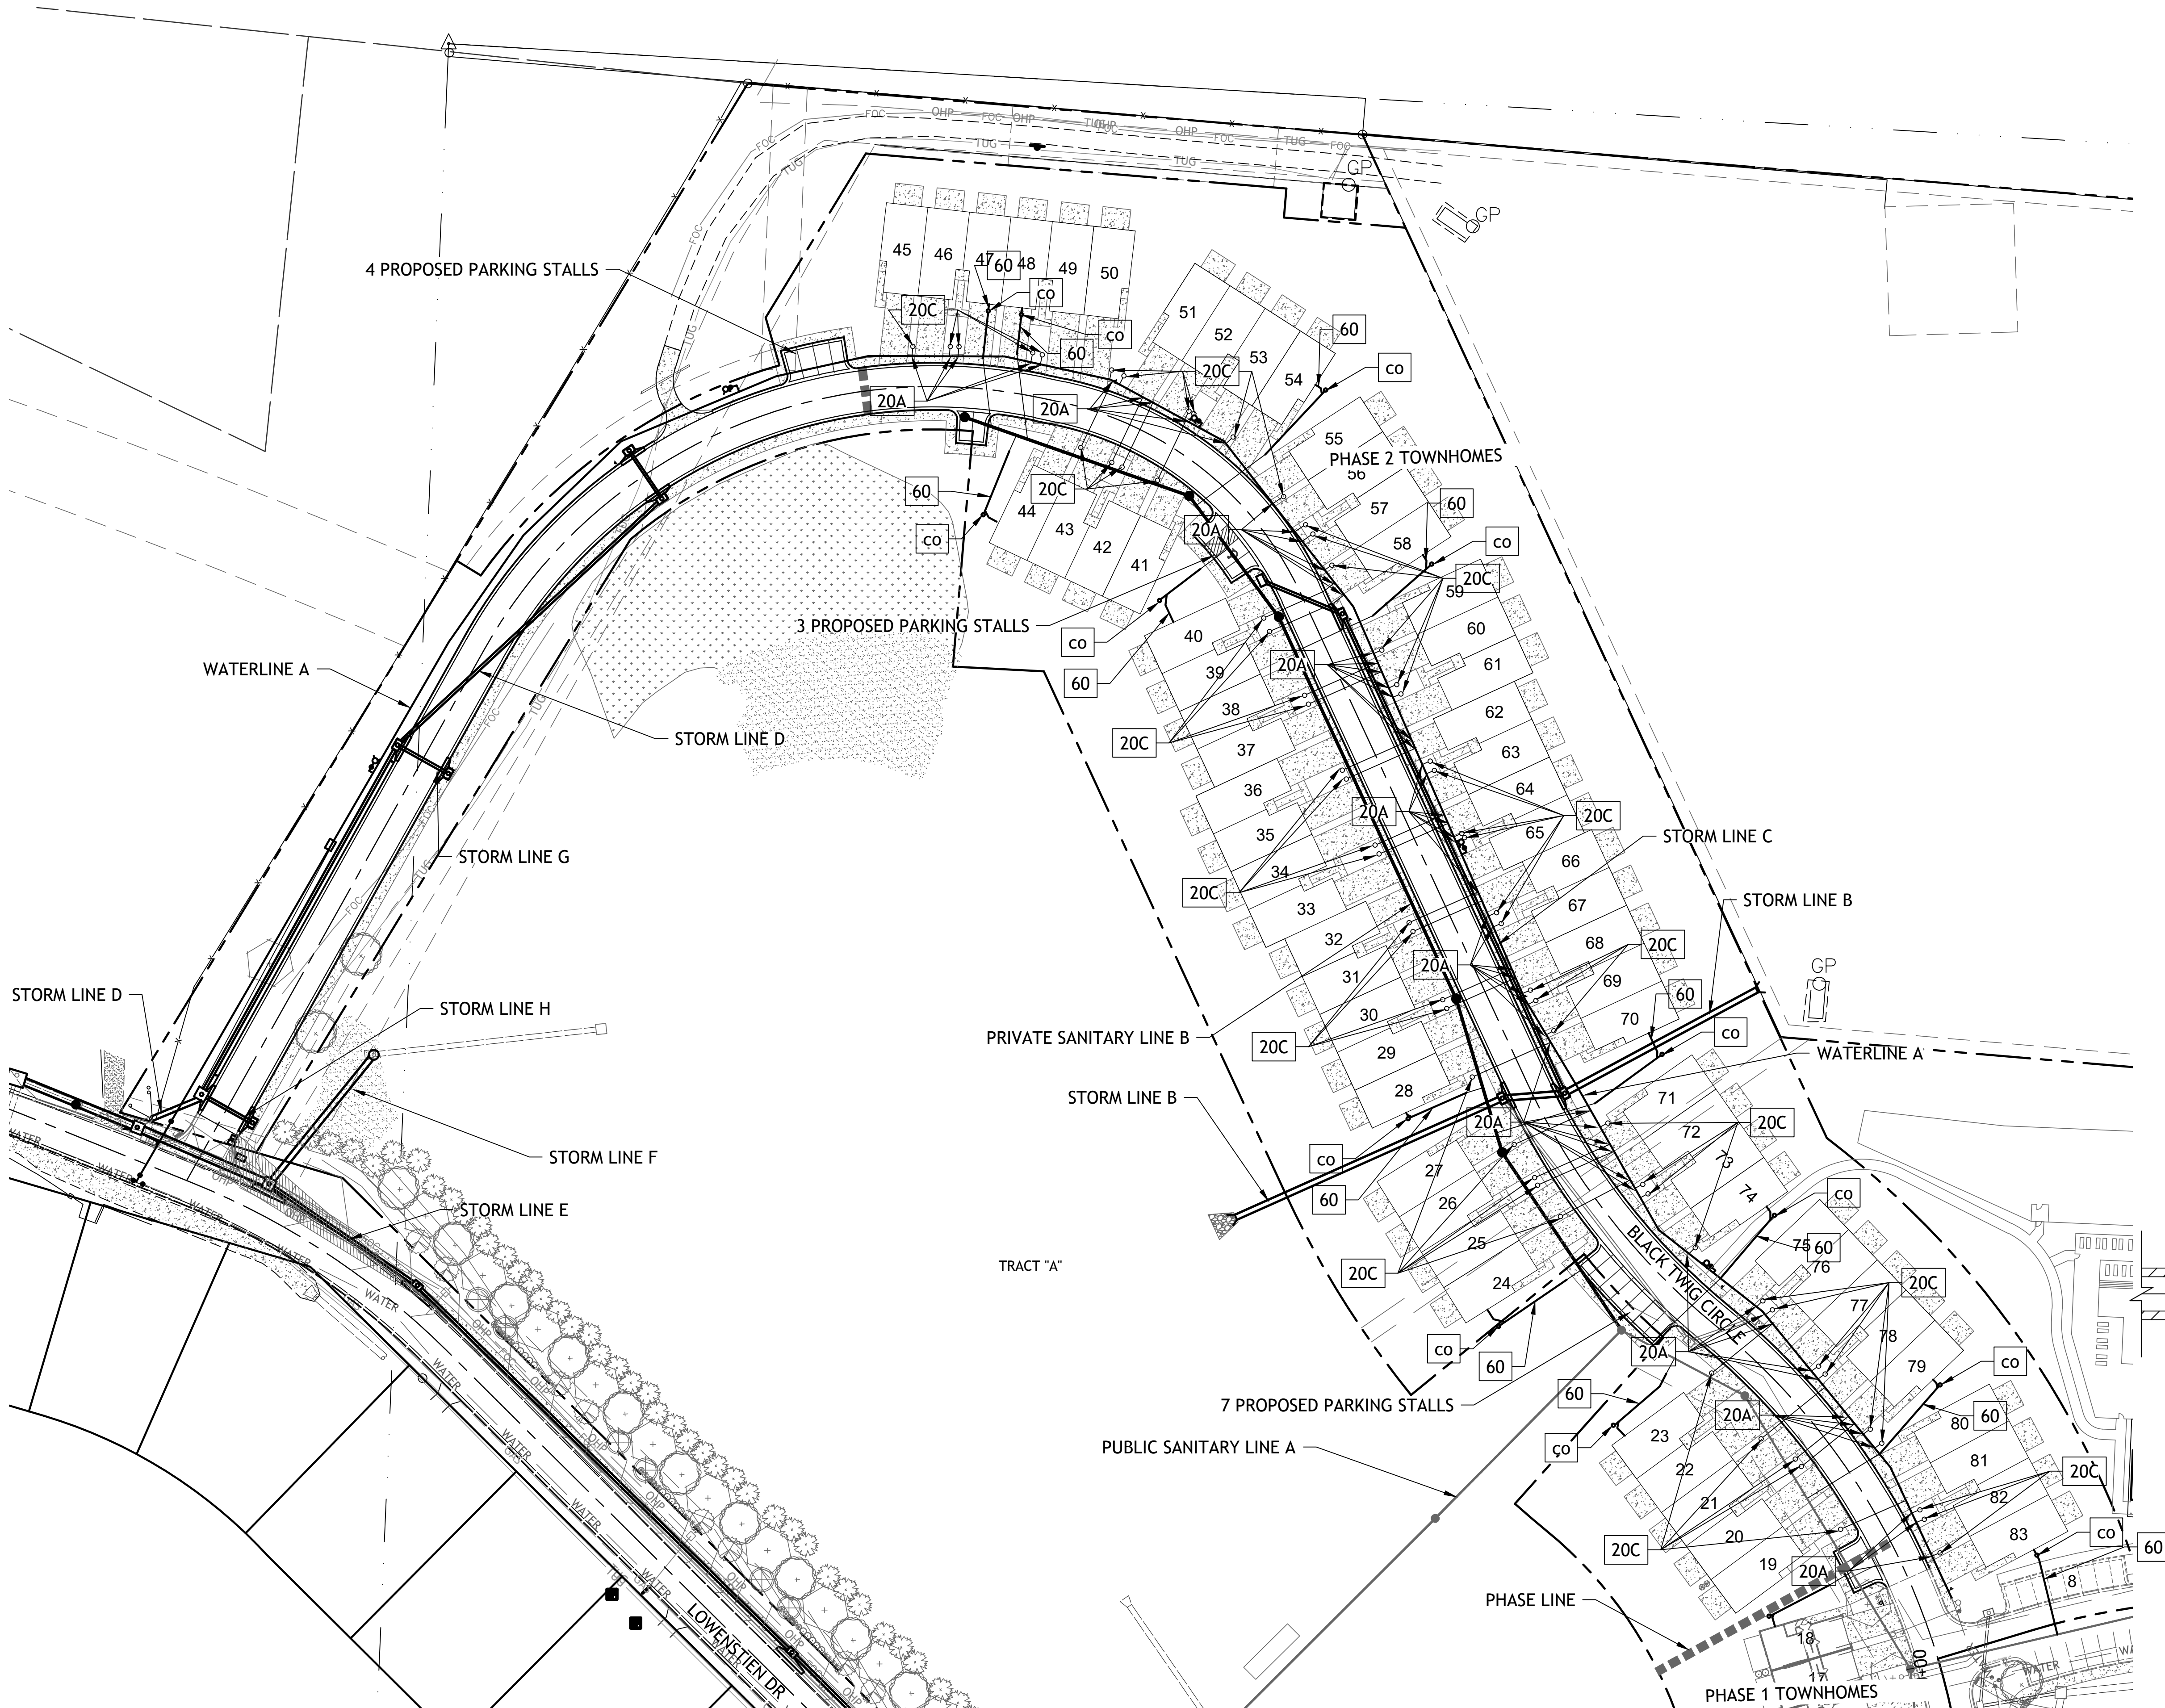

UTILITY NOTES:

1. ALL UTILITY AND STORM SEWER TRENCHES CONSTRUCTED UNDER AREAS THAT RECEIVE PAVING SHALL BE BACKFILLED TO 18 INCHES ABOVE THE TOP OF THE PIPE WITH SELECT GRANULAR MATERIAL PLACED ON EIGHT-INCH LIFTS, AND COMPACTED TO 95% MODIFIED PROCTOR DENSITY.
2. CONTRACTOR SHALL NOT OPEN, TURN OFF, INTERFERE WITH, OR ATTACH ANY PIPE OR HOSE TO OR TAP ANY WATER MAIN BELONGING TO THE CITY UNLESS DULY AUTHORIZED TO DO SO BY THE CITY. ANY ADVERSE CONSEQUENCE OF ANY SCHEDULED OR UNSCHEDULED DISRUPTIONS OF SERVICE TO THE PUBLIC ARE TO BE THE LIABILITY OF THE CONTRACTOR. SM ENGINEERING AND OWNER ARE TO BE HELD HARMLESS.
3. ALL WATER AND SANITARY SEWER SYSTEMS THAT ARE TO BE PUBLIC LINES SHALL BE CONSTRUCTED IN ACCORDANCE WITH SPECIFICATIONS PREVIOUSLY APPROVED BY THE CITY OF LEE'S SUMMIT AND THE STATE OF MISSOURI AND SHALL BE INSPECTED BY THE CITY. IT IS THE CONTRACTOR'S RESPONSIBILITY TO ASSURE THAT THIS INSPECTION OCCURS.
4. LOCATIONS SHOWN FOR PROPOSED WATER LINES ARE APPROXIMATE. VARIATIONS MAY BE MADE, WITH APPROVAL OF THE ENGINEER, TO AVOID CONFLICTS.
5. CONTRACTOR TO INSTALL TRACING TAPE ALONG ALL NON-METALLIC WATER MAINS AND SERVICE LINES PER SPECIFICATIONS.
6. CONTRACTOR SHALL EXPOSE EXISTING UTILITIES AT LOCATIONS OF POSSIBLE CONFLICT AND POINTS OF CONNECTION PRIOR TO ANY CONSTRUCTION OF NEW UTILITIES.
7. WATER LINES SHALL HAVE A MINIMUM COVER OF 42 INCHES. ALL VALVES ON MAINS AND FIRE HYDRANT LEADS SHALL BE WITH VALVE BOX ASSEMBLIES. THE SIZE OF VALVE BOX ASSEMBLY TO BE INSTALLED IS DETERMINED BY THE TYPE AND SIZE OF VALVE. VALVE BOX CAPS SHALL HAVE THE WORD "WATER".
8. A MINIMUM HORIZONTAL DISTANCE OF 10 FEET SHALL BE MAINTAINED BETWEEN PARALLEL WATER AND SANITARY SEWER LINES. WHEN IT IS NECESSARY FOR ANY WATER LINE TO CROSS A SANITARY SEWER LINE, THE SEWER LINE SHALL BE CONSTRUCTED OF DUCTILE IRON PIPE AT LEAST 10 FEET EITHER SIDE OF THE WATER LINE UNLESS THE WATER LINE IS AT LEAST 2 FEET CLEAR DISTANCE ABOVE THE SANITARY SEWER LINE.
9. INSTALL 2" TYPE "K" COPPER FROM THE MAIN TO THE METER AND FROM THE METER TO 10' INSIDE LOT INSTALL EITHER TYPE "K" OR POLYETHYLENE PLASTIC TUBING (PE 3608) TO STOP AND WASTE VALVE INSIDE BUILDING.

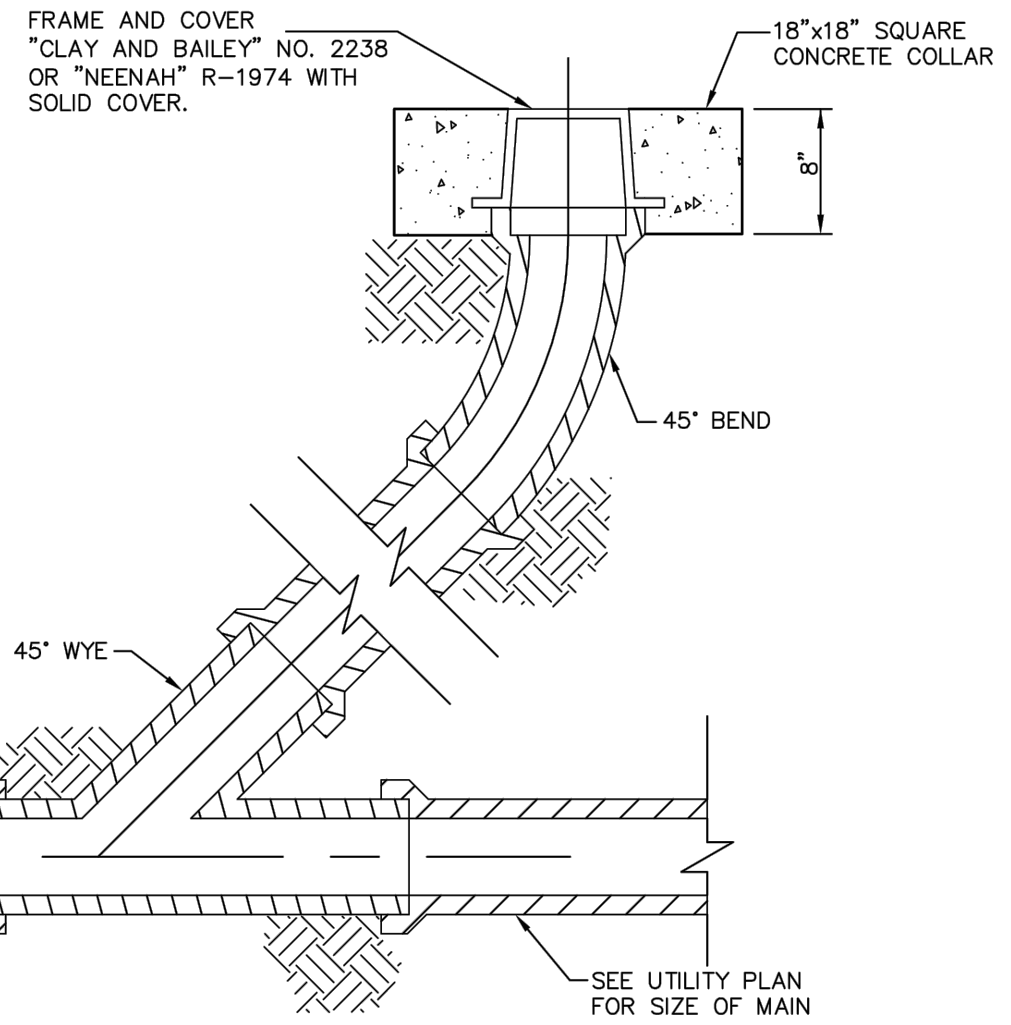



Drawings and/or Specifications are original proprietary work and property of the Engineer and intended specifically for this project. Use of items contained herein without consent of the Engineer's prohibited. Drawings illustrate best information available to the Engineer. Field verification of actual elements, conditions, and dimensions is required.



Revisions
11-24-21 CITY COMMENTS

STREETS OF W. PRYOR
LOT 7B TOWNHOMES PHASE 1
LEE'S SUMMIT, MO.

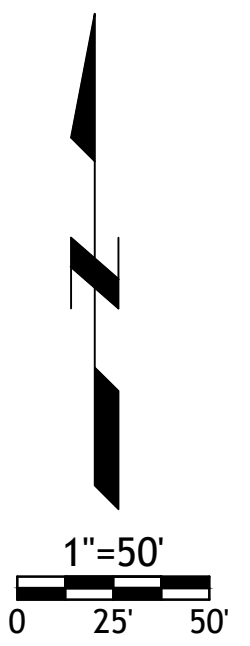

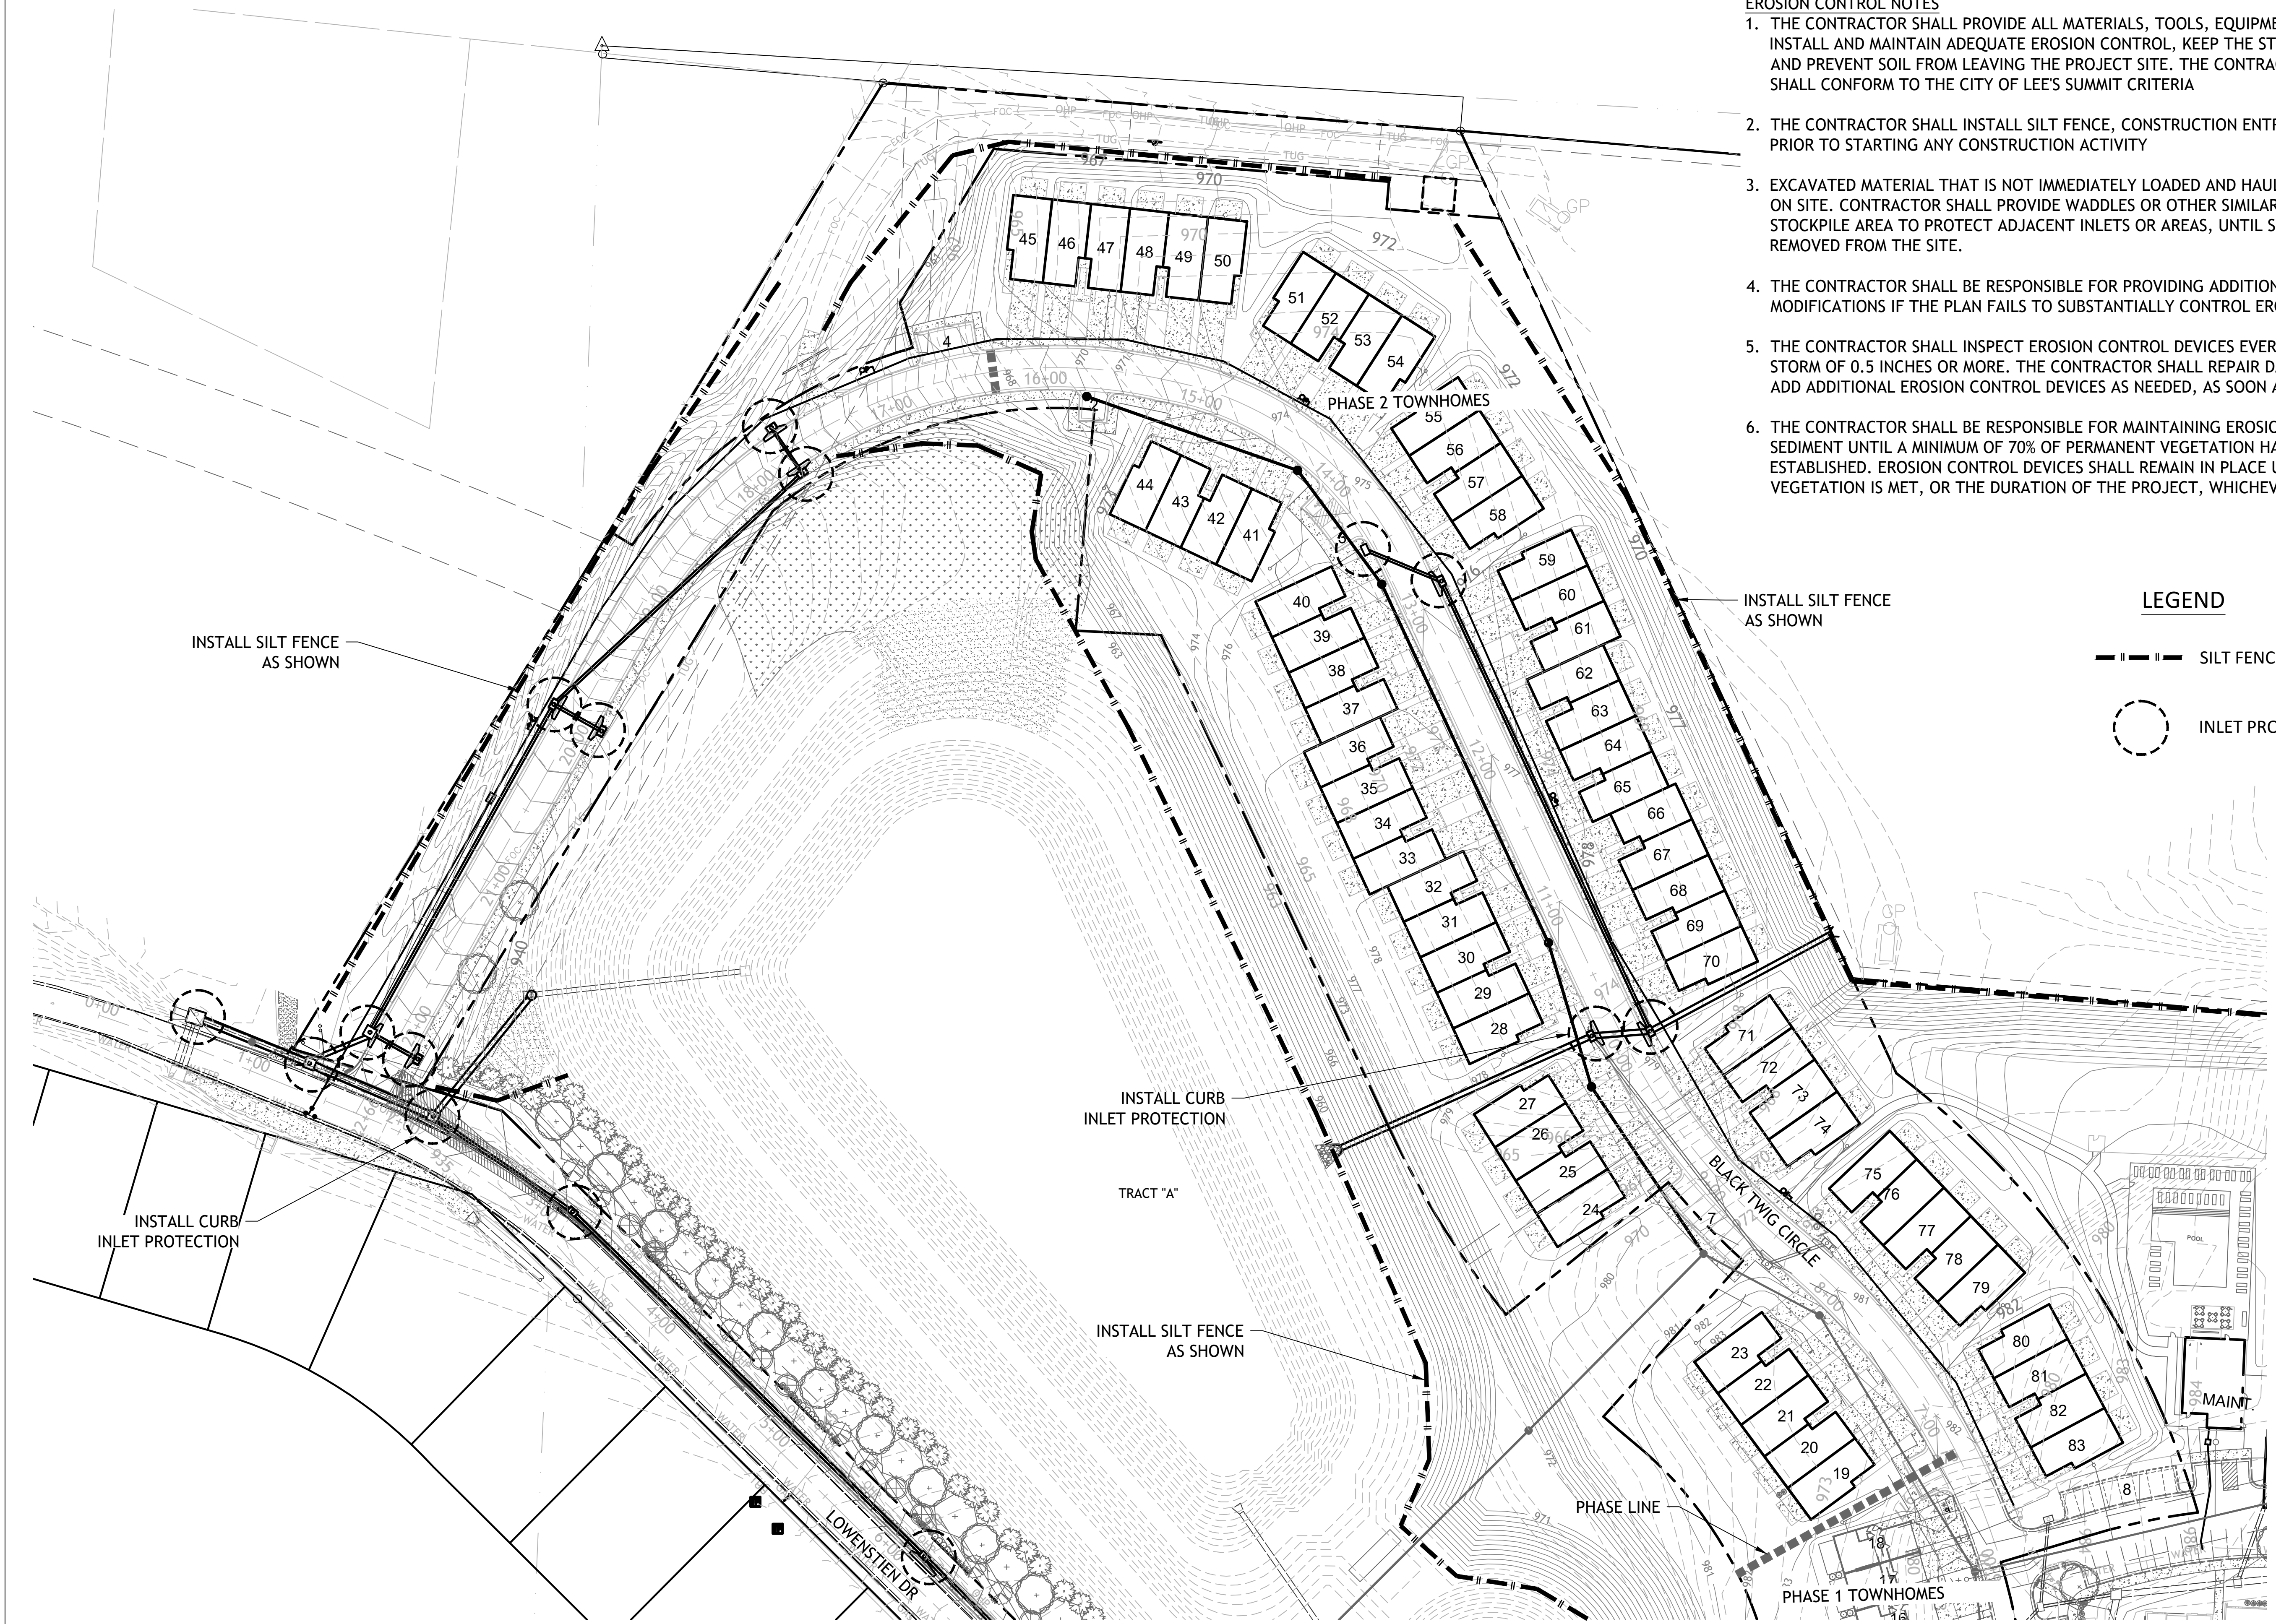

- CONSTRUCTION SEQUENCE**
1. TEMPORARY FENCING WILL BE REQUIRED AROUND ACTIVE CONSTRUCTION AREAS ASSOCIATED WITH THE BUILDING CONSTRUCTION.
 2. REMOVE EXISTING PAVEMENT AND INSTALL TEMPORARY CONSTRUCTION ENTRANCE AS SHOWN
 3. INSTALL EROSION CONTROL MEASURES AS SHOWN PRIOR TO BEGINNING PAVEMENT REMOVAL.
 4. REMOVE EROSION CONTROL MEASURES AFTER VEGETATION HAS BEEN ESTABLISHED PER NOTES BELOW.

- EROSION CONTROL NOTES**
1. THE CONTRACTOR SHALL PROVIDE ALL MATERIALS, TOOLS, EQUIPMENT, AND LABOR AS NECESSARY TO INSTALL AND MAINTAIN ADEQUATE EROSION CONTROL, KEEP THE STREETS CLEAN OF MUD AND DEBRIS, AND PREVENT SOIL FROM LEAVING THE PROJECT SITE. THE CONTRACTOR'S EROSION CONTROL MEASURES SHALL CONFORM TO THE CITY OF LEE'S SUMMIT CRITERIA
 2. THE CONTRACTOR SHALL INSTALL SILT FENCE, CONSTRUCTION ENTRANCE AND FILTER SOCKS AS SHOWN PRIOR TO STARTING ANY CONSTRUCTION ACTIVITY
 3. EXCAVATED MATERIAL THAT IS NOT IMMEDIATELY LOADED AND HAULED OFF SITE SHALL BE STOCKPILED ON SITE. CONTRACTOR SHALL PROVIDE WADDLES OR OTHER SIMILAR MEASURE FULLY SURROUNDING THE STOCKPILE AREA TO PROTECT ADJACENT INLETS OR AREAS, UNTIL SUCH TIME THAT STOCKPILE IS REMOVED FROM THE SITE.
 4. THE CONTRACTOR SHALL BE RESPONSIBLE FOR PROVIDING ADDITIONAL EROSION CONTROL MEASURES OR MODIFICATIONS IF THE PLAN FAILS TO SUBSTANTIALLY CONTROL EROSION OR OFFSITE SEDIMENTATION.
 5. THE CONTRACTOR SHALL INSPECT EROSION CONTROL DEVICES EVERY 7 DAYS AND WITHIN 24 HOURS OF A STORM OF 0.5 INCHES OR MORE. THE CONTRACTOR SHALL REPAIR DAMAGE, CLEAN OUT SEDIMENT, AND ADD ADDITIONAL EROSION CONTROL DEVICES AS NEEDED, AS SOON AS PRACTICABLE AFTER INSPECTION.
 6. THE CONTRACTOR SHALL BE RESPONSIBLE FOR MAINTAINING EROSION CONTROL DEVICES AND REMOVING SEDIMENT UNTIL A MINIMUM OF 70% OF PERMANENT VEGETATION HAS BECOME STABILIZED AND ESTABLISHED. EROSION CONTROL DEVICES SHALL REMAIN IN PLACE UNTIL THE 70% ESTABLISHED VEGETATION IS MET, OR THE DURATION OF THE PROJECT, WHICHEVER IS THE LATER DATE.

LEGEND

--- SILT FENCE

○ INLET PROTECTION

SM Engineering
SM E
5507 High Meadow Circle
Manhattan Kansas, 66503
smcivilengr@gmail.com
785.341.9747

Drawings and/or Specifications are original proprietary work and property of the Engineer and intended specifically for this project. Use of items contained herein without consent of the Engineer's prohibited. Drawings illustrate best information available to the Engineer. Field verification of actual elements, conditions, and dimensions is required.

[Signature]
2023.10.21


Revisions
11-24-21 CITY COMMENTS

STREETS OF W. PRYOR
LOT 7B TOWNHOMES PHASE 1
LEE'S SUMMITT, MO.

sheet
C7.0
Civil
EROSION CONTROL
permit
21 OCTOBER 2021



SEE SHEET C9

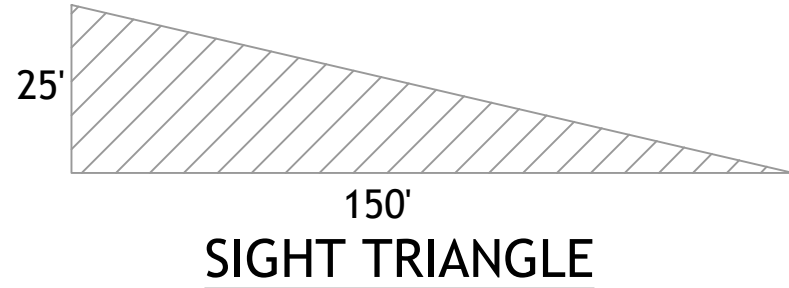

SIGHT TRIANGLE

PHASE 2 LOT 7B SITE DATA:

BLACK TWIG CIRCLE	1,587'
REQUIRED:	
STREET TREES 1/30'	= 53
SHRUBS 2/20'	= 159

PROVIDED:	
SHADE TREES	= 68
SHRUBS	= 159

PHASE 2 LOT 7B SITE DATA:

INTERIOR PARKING	
TOTAL PARKING SURFACE=	3,791 sf
REQUIRED	
5% LANDSCAPE AREA	= 189 sf
PROVIDED	= 3,421 sf

OPEN SPACE TREES	
PHASE 2	7.36ac (320,654sf)
BUILDING AREA	77,545sf
OPEN SPACE	243,109sf

REQUIRED	
1 / 5,000sf	= 49

PROVIDED	
SHADE TREES	= 26
ORNAMENTALS	= 26

OPEN SPACE SHRUBS	
REQUIRED	
2 / 5,000sf	= 98
PROVIDED	= 100

LANDSCAPE NOTES
CONTRACTOR REQUIRED TO LOCATE ALL UTILITIES BEFORE INSTALLATION TO BEGIN.

Contractor shall verify all landscape material quantities and shall report any discrepancies to the Landscape Architect prior to installation.

No plant material substitutions are allowed without Landscape Architect or Owners approval.

Contractor shall guarantee all landscape work and plant material for a period of one year from date of acceptance of the work by the Owner. Any plant material which dies during the one year guarantee period shall be replaced by the contractor during normal planting seasons.

Contractor shall be responsible for maintenance of the plants until completion of the job and acceptance by the Owner.

All plant material shall be specimen quality stock as determined in the "American Standards For Nursery Stock" published by The American Association of Nurseryman, free of plant diseases and pest, of typical growth of the species and having a healthy, normal root system.

Sizes indicated on the plant list are the minimum, acceptable size. In no case will sizes less than specified be accepted.

All shrub beds within lawn areas to receive a manicured edge.

All shrub beds shall be mulched with 6" of shredded cedar mulch with weed mat.

All areas to be fertilized & sodded with a Turf-Type-Tall Fescue seed blend.

IRRIGATION NOTE

- Successful landscape contractor shall be responsible for design that complies with minimum irrigation requirements, and installation of an irrigation system. Irrigation system to be approved by the owner before starting any installation.
- Irrigation system shall provide a constant on on zone for fountain
- Irrigation controller to be mounted on outside wall of building. Provide temporary support prior to building construction.
- Landscaping along Lowenstien shall not be irrigated.

MOWING NOTE

- Contractor shall be responsible for the first 2 mowings of all areas of grass.

Shrub List


Symbol	Quantity	Common Name	Botanical Name	Size	Condition	Spacing
	104	Seagreen Juniper	Juniperus Chinensis 'Seagreen'	18"-24"sp.	Cont.	4'o.c.
	101	Dwarf Winged Euonymus	Euonymus Alatus 'Compactus'	18"-24"sp.	Cont.	4'o.c.
	54	Morning Light Maiden Grass	Miscanthos Sinensis 'Morning Light'	18"-24"sp.	Cont.	4'o.c.

Tree List


Symbol	Quantity	Common Name	Botanical Name	Size	Condition	Spacing
	45	October Glory Maple	Acer Rubrum 'October Glory'	3" cal	BB	As Shown
	49	Skyline Honeylocust	Gleditsia Triacanthos 'Skyline'	3" cal	BB	As Shown
	19	Golden Raintree	Koelreuteria Paniculata	3"cal	BB	As Shown
	7	Golden Raintree	Koelreuteria Paniculata	3"cal	BB	As Shown

Typical Utility Box Screening Details


No Scale

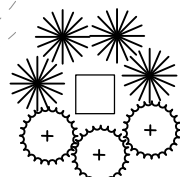


Free Standing
Transformer

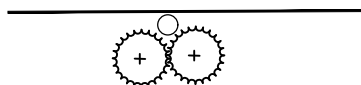

Against Wall

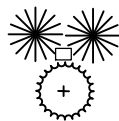


Free Standing
Small Box

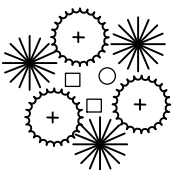

Clustered Boxes

UTILITY BOXES SHALL BE CLUSTERED AS MUCH AS POSSIBLE

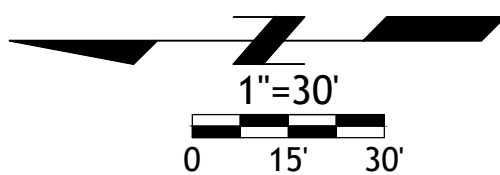

SM Engineering



5507 High Meadow Circle
Manhattan Kansas, 66503
smcivilengr@gmail.com
785.341.9747

Drawings and/or Specifications are original proprietary work and property of the Engineer and intended specifically for this project. Use of items contained herein without consent of the Engineer is prohibited. Drawings illustrate best information available to the Engineer. Field verification of actual elements, conditions, and dimensions is required.






Revisions
11-24-21 CITY COMMENTS

STREETS OF W. PRYOR
LOT 7B TOWNHOMES PHASE 1
LEES SUMMITT, MO.


s h e e t

C8.0

Civil
LANDSCAPE PLAN
permit
21 OCTOBER 2021

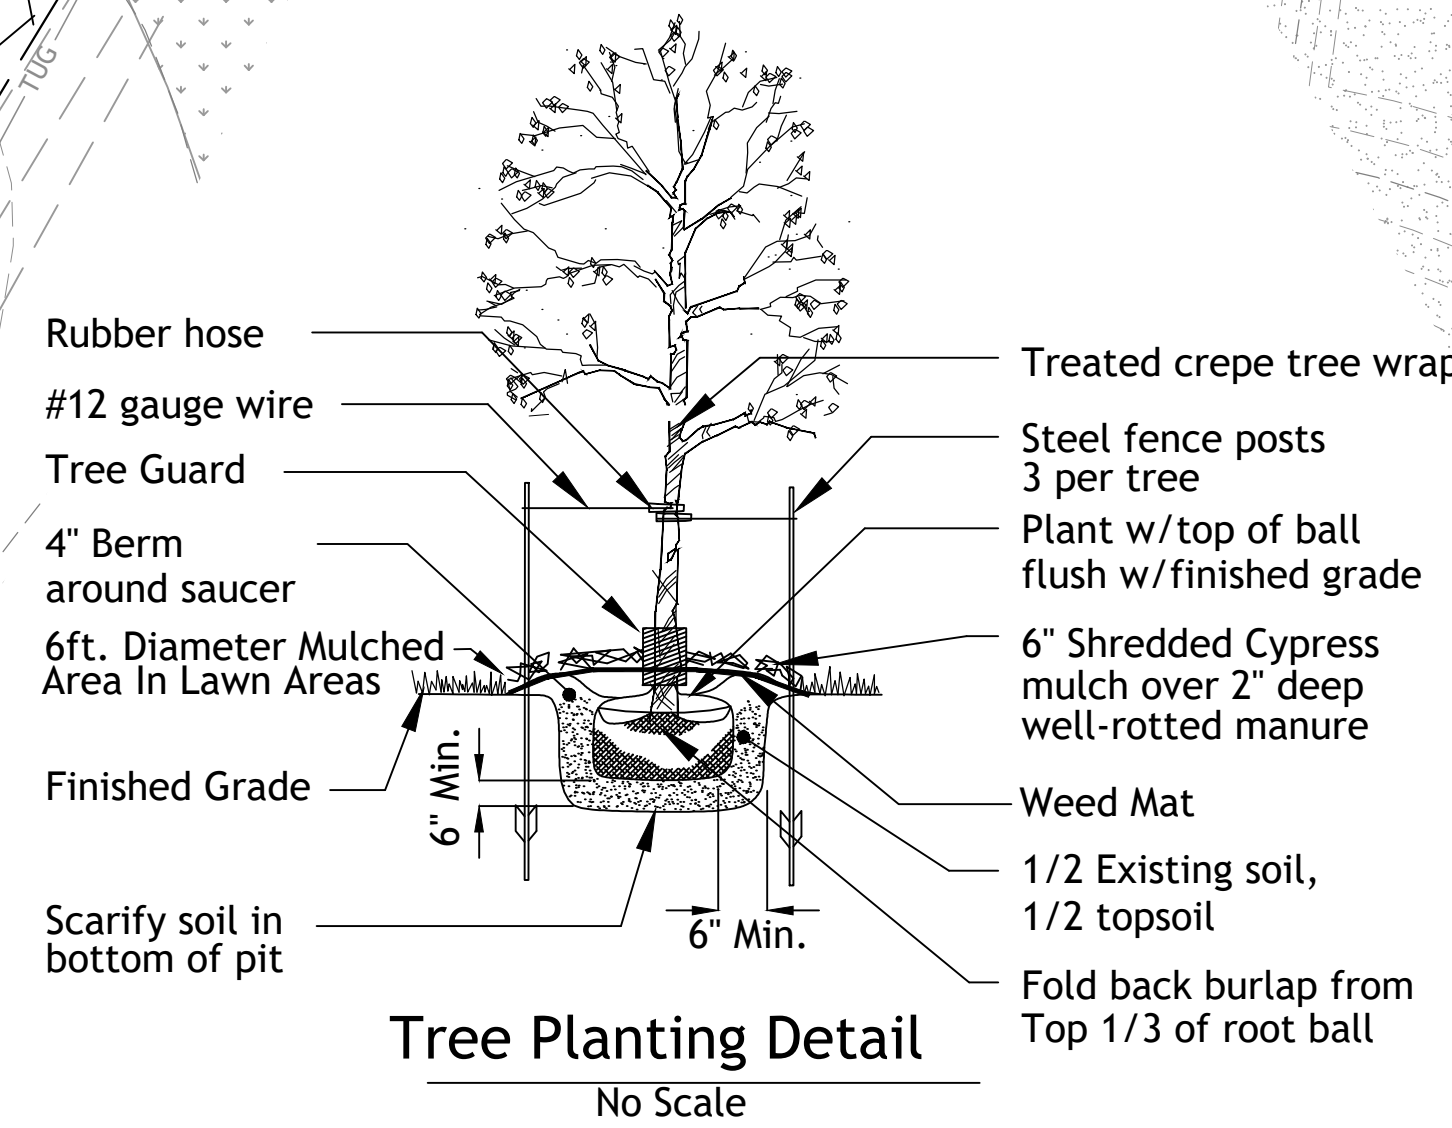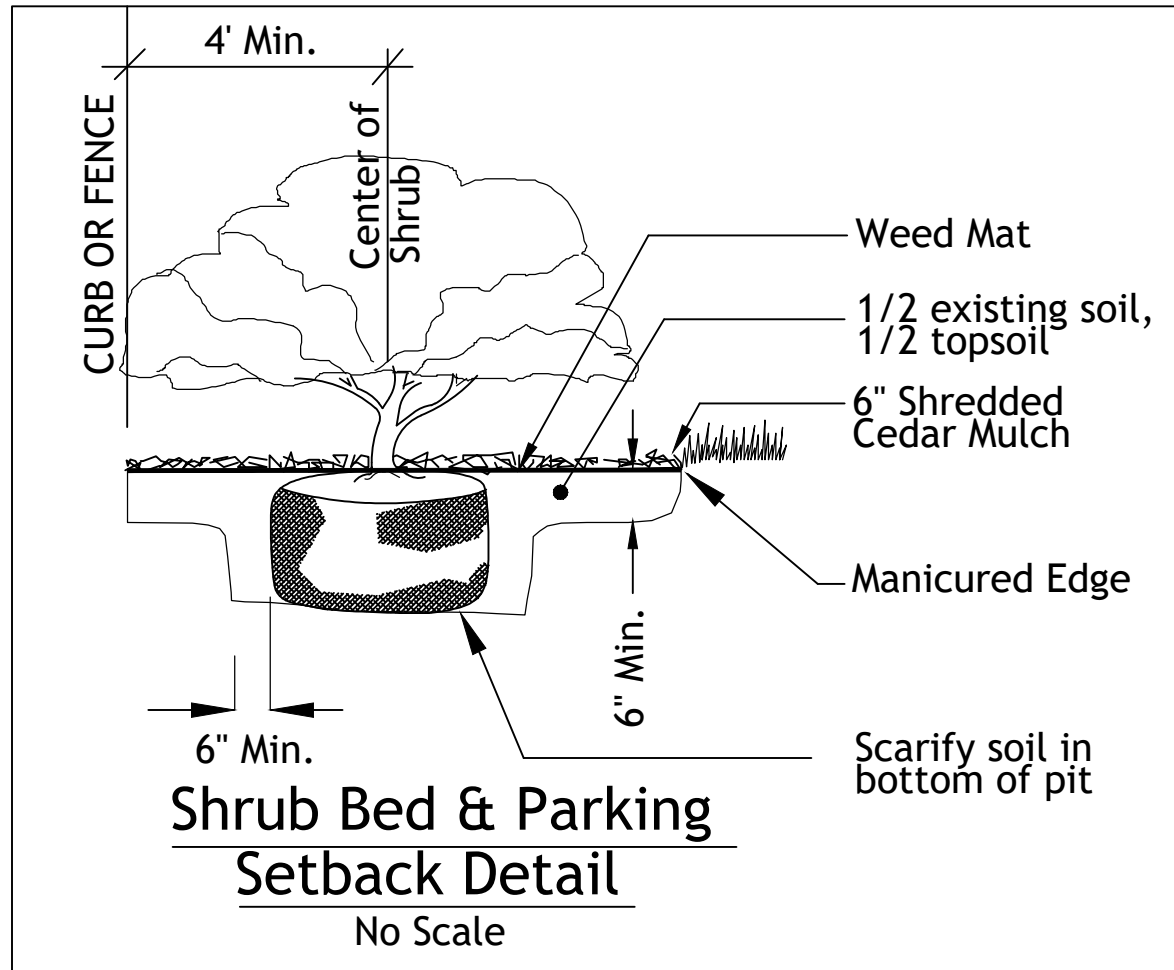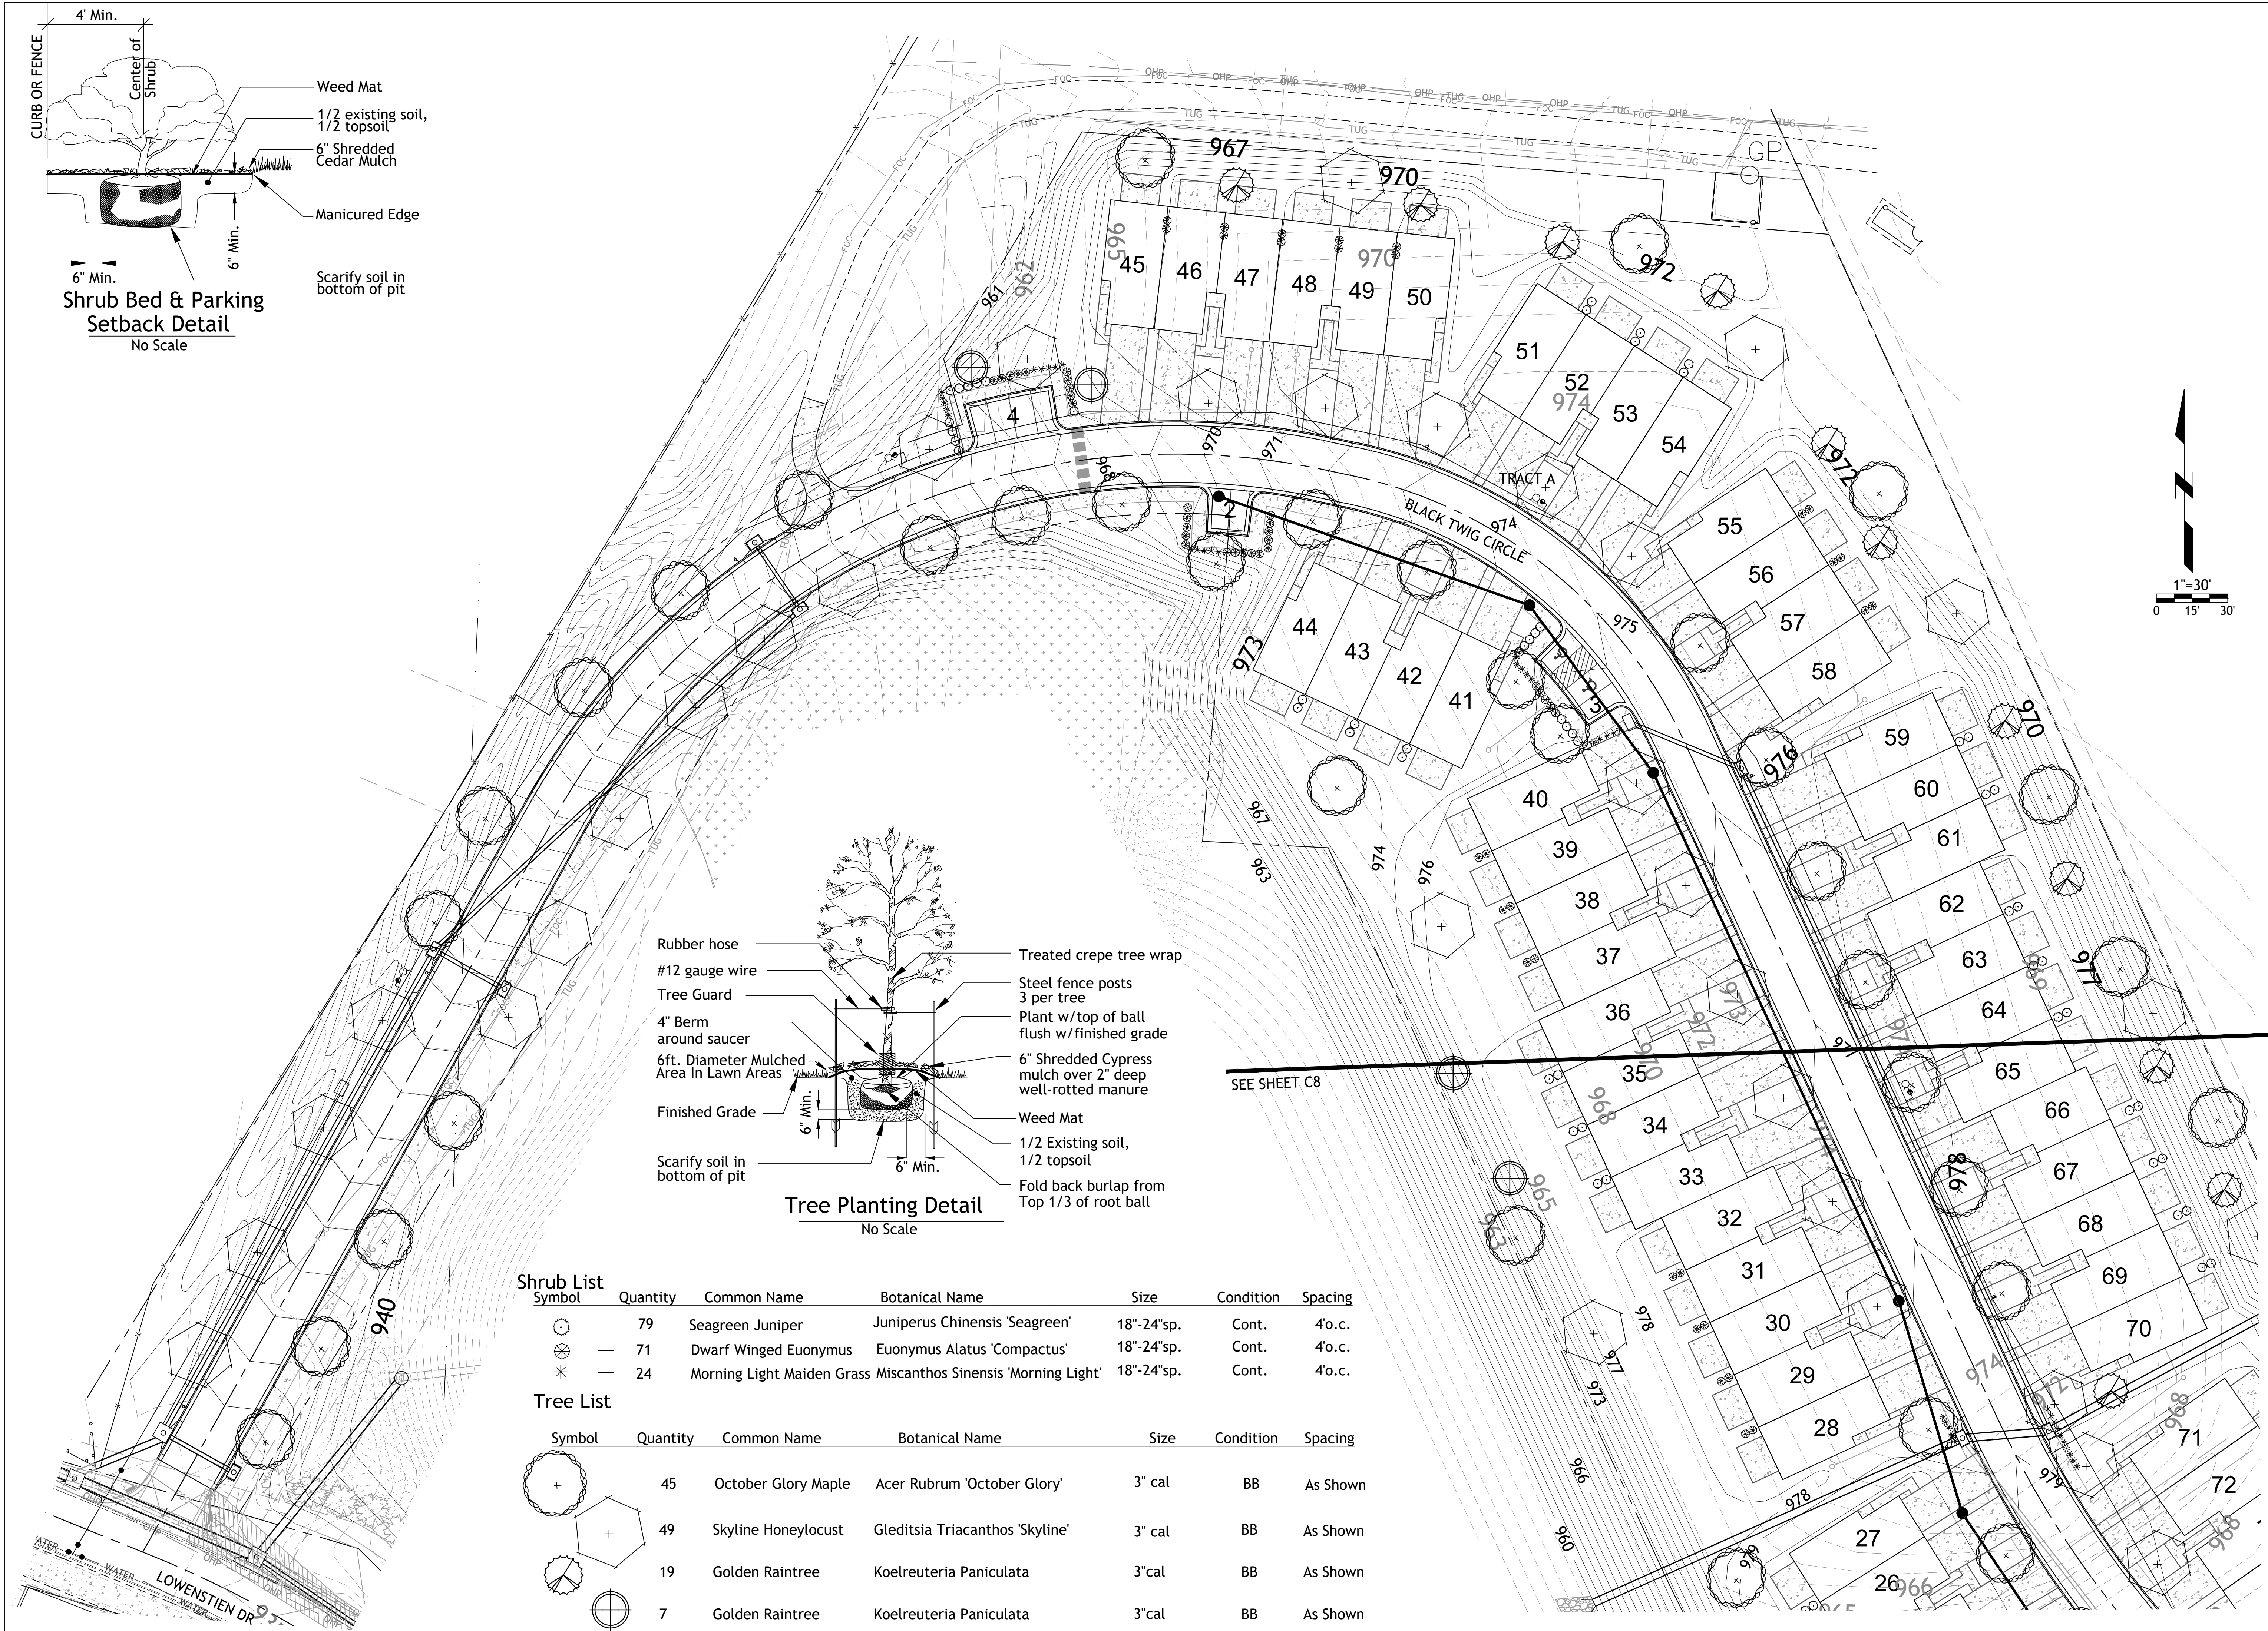

Shrub List						
Symbol	Quantity	Common Name	Botanical Name	Size	Condition	Spacing
⊙	79	Seagreen Juniper	Juniperus Chinensis 'Seagreen'	18"-24"sp.	Cont.	4'o.c.
⊗	71	Dwarf Winged Euonymus	Euonymus Alatus 'Compactus'	18"-24"sp.	Cont.	4'o.c.
*	24	Morning Light Maiden Grass	Miscanthos Sinensis 'Morning Light'	18"-24"sp.	Cont.	4'o.c.
Tree List						
Symbol	Quantity	Common Name	Botanical Name	Size	Condition	Spacing
⊕	45	October Glory Maple	Acer Rubrum 'October Glory'	3" cal	BB	As Shown
⊕	49	Skyline Honeylocust	Gleditsia Triacanthos 'Skyline'	3" cal	BB	As Shown
⊙	19	Golden Raintree	Koelreuteria Paniculata	3"cal	BB	As Shown
⊕	7	Golden Raintree	Koelreuteria Paniculata	3"cal	BB	As Shown

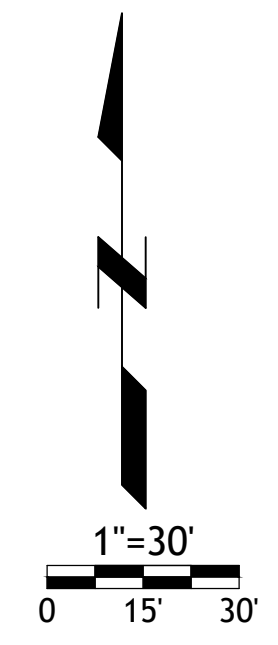


SM Engineering
SAE
5507 High Meadow Circle
Manhattan Kansas, 66503
smcivilengr@gmail.com
785.341.9747

Drawings and/or Specifications are original proprietary work and property of the Engineer and intended specifically for this project. Use of items contained herein without consent of the Engineer is prohibited. Drawings illustrate best information available to the Engineer. Field verification of actual elements, conditions, and dimensions is required.


Revisions
11-24-21 CITY COMMENTS

STREETS OF W. PRYOR
LOT 7B TOWNHOMES PHASE 1
LEES SUMMITT, MO.

sheet
C9.0
Civil
LANDSCAPE PLAN
permit
21 OCTOBER 2021

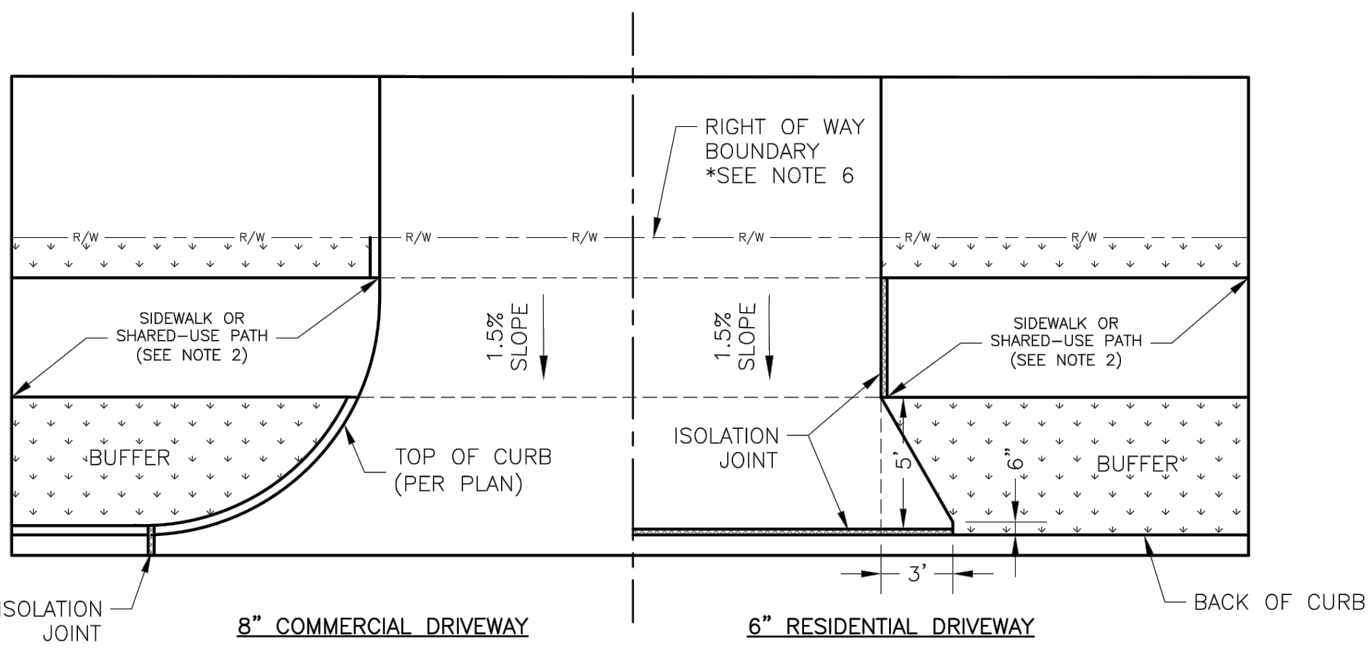

DRIVEWAY WITH BUFFER
NOT TO SCALE

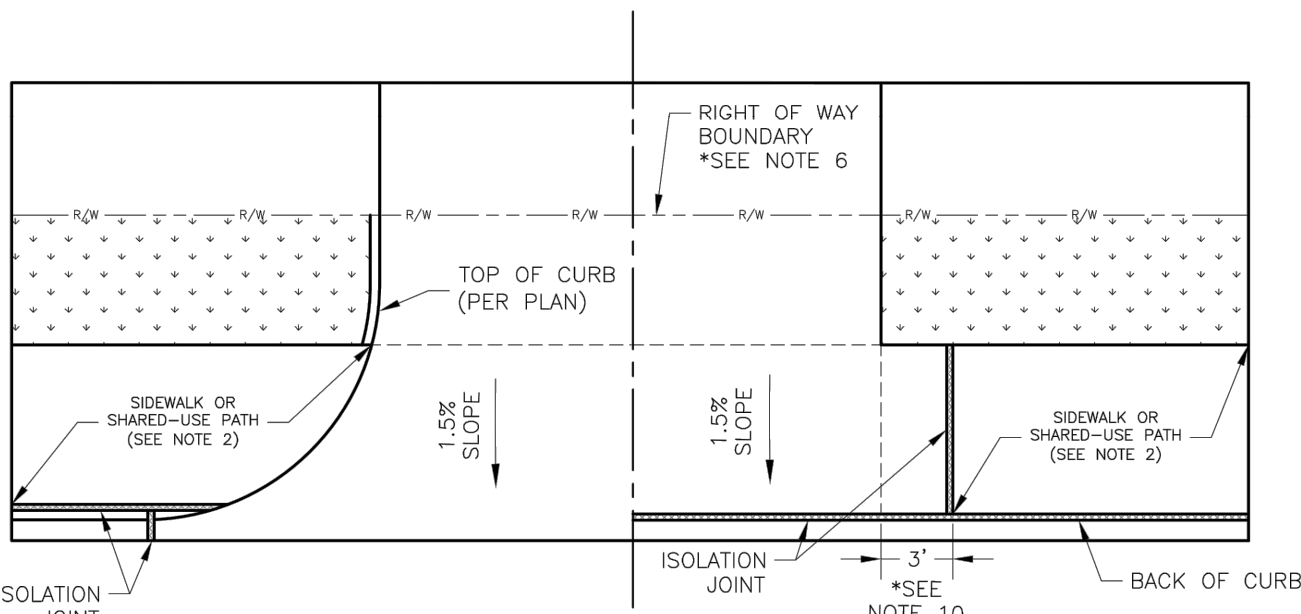


8" COMMERCIAL DRIVEWAY 6" RESIDENTIAL DRIVEWAY


DRIVEWAY WITHOUT BUFFER
NOT TO SCALE

GENERAL NOTES


- SUBGRADE SHALL BE STABLE, COMPACTED EARTH AND SHALL BE OVERLAYED WITH 4" COMPACTED DENSE GRADED AGGREGATE BASE.
- ALL DRIVE APPROACHES SHALL MEET CURRENT PUBLIC RIGHT OF WAY ACCESSIBILITY GUIDELINES (PROWAG) FOR SLOPE REQUIREMENTS WHEN SIDEWALK IS REQUIRED (SEE ADA RAMP RETROFIT DETAIL GEN-3B, SIDEWALK/SHARED USE PATH RAMP AT DRIVEWAY DETAIL).
- JOINT AT BACK OF CURB LINE SHALL BE AN ISOLATION JOINT FOR RESIDENTIAL DRIVEWAYS.
- KCMBB 4K CONCRETE MIX IS REQUIRED FOR ALL CURBS.
- COMMERCIAL DRIVEWAYS, IN THE PUBLIC RIGHT OF WAY, SHALL BE KCMBB 4K CONCRETE MIX.
- RESIDENTIAL DRIVEWAYS, IN THE PUBLIC RIGHT OF WAY, KCMBB 4K CONCRETE MIX IS RECOMMENDED. OTHER CONCRETE MIXES NEEDS TO BE APPROVED BY CITY INSPECTOR.
- A JOINT MUST BE INSTALLED AT THE RIGHT OF WAY BOUNDARY FOR PROPERTY DELINEATION.
- WHITE CURING COMPOUND MUST BE APPLIED UNIFORMLY TO THE CONCRETE SURFACE IMMEDIATELY AFTER FINAL FINISHING.
- 3/4" FROM TOP OF CURB TO FLOWLINE AT DRIVEWAY (TYPE CG-1 CURB ONLY). MUST MAINTAIN ORIGINAL FLOWLINE OF CURB.
- SIDEWALK ADJOINING CURB SHALL BE 6" THICK, EXTENDING 3' FROM THE DRIVEWAY.
- THE MAXIMUM WIDTH OF A RESIDENTIAL DRIVEWAY IS 36 FEET WITHIN THE RIGHT OF WAY.

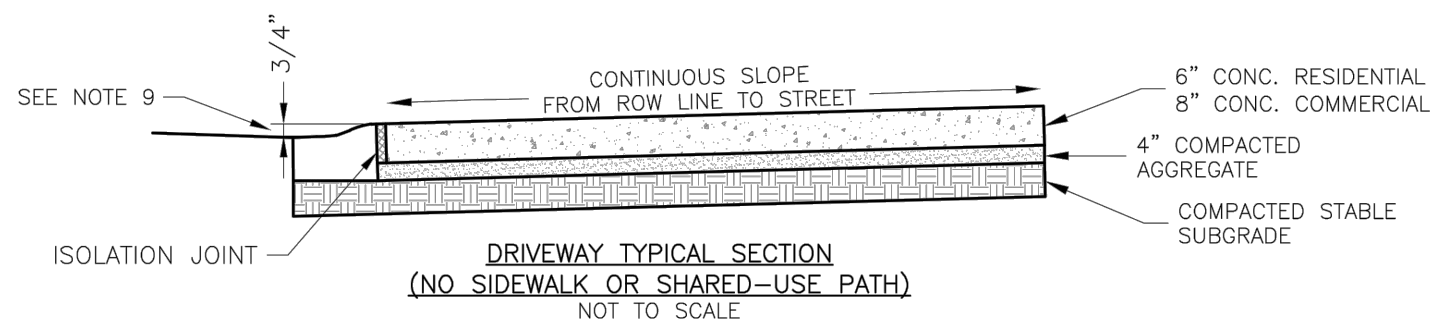

DRIVEWAY TYPICAL SECTION
(NO SIDEWALK OR SHARED-USE PATH)
NOT TO SCALE

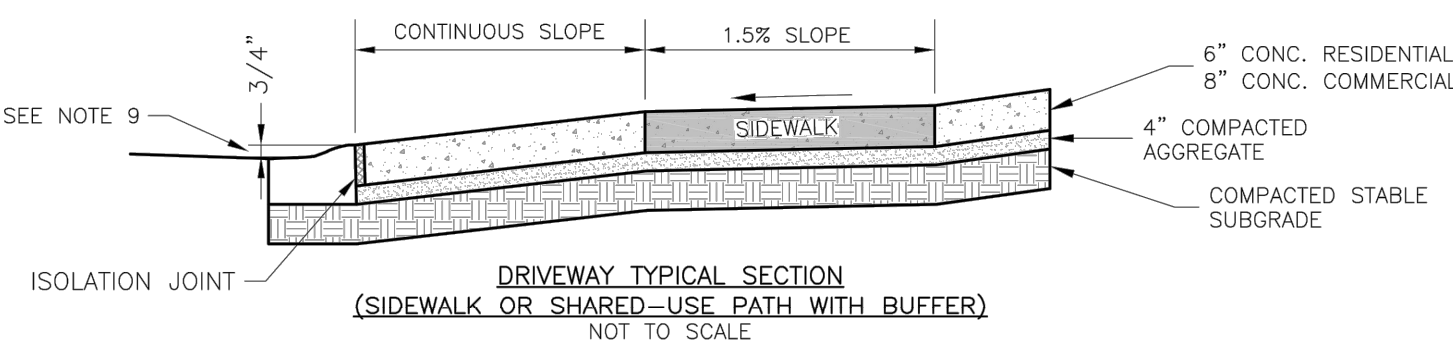

DRIVEWAY TYPICAL SECTION
(SIDEWALK OR SHARED-USE PATH WITH BUFFER)
NOT TO SCALE

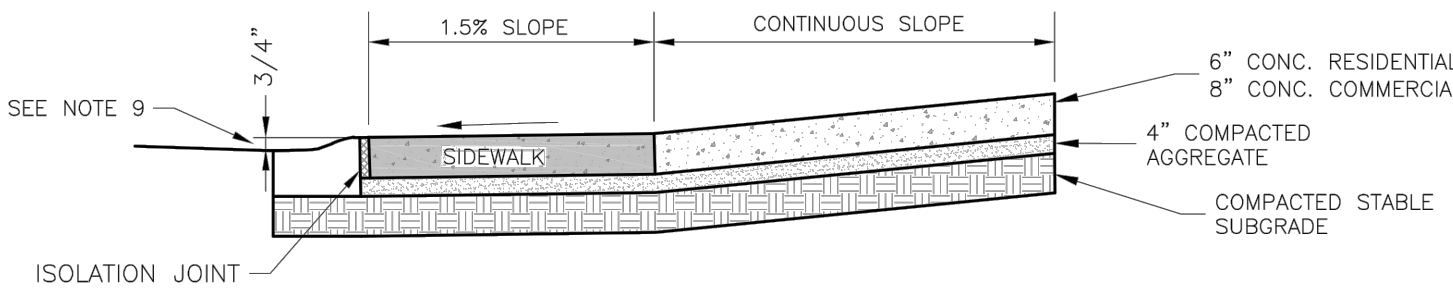


DRIVEWAY TYPICAL SECTION
(SIDEWALK OR SHARED-USE PATH WITHOUT BUFFER)
NOT TO SCALE

LEE'S SUMMIT
MISSOURI

STANDARD DETAILS
CITY OF LEE'S SUMMIT, MO
LEE'S SUMMIT, JACKSON COUNTY, MO


Drawn By: MJP
Checked By: DL
Date: 04/17
Title:

GEN-1

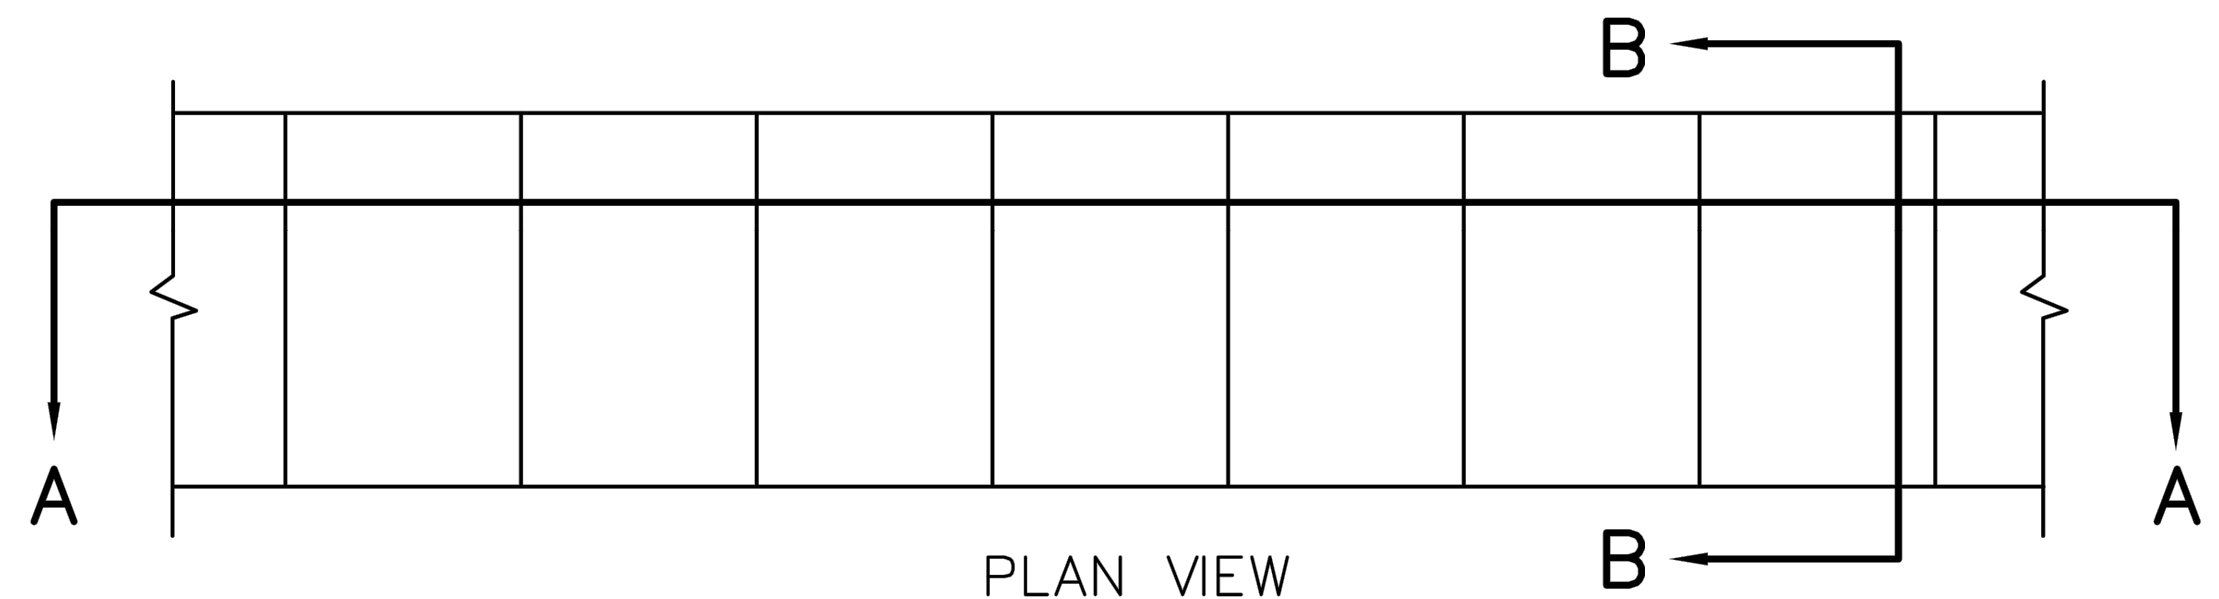

PLAN VIEW


1/4" THICKNESS PRE MOLDED EXPANSION JOINT FILLER SPACED @ 50' CNTRS. MINIMUM

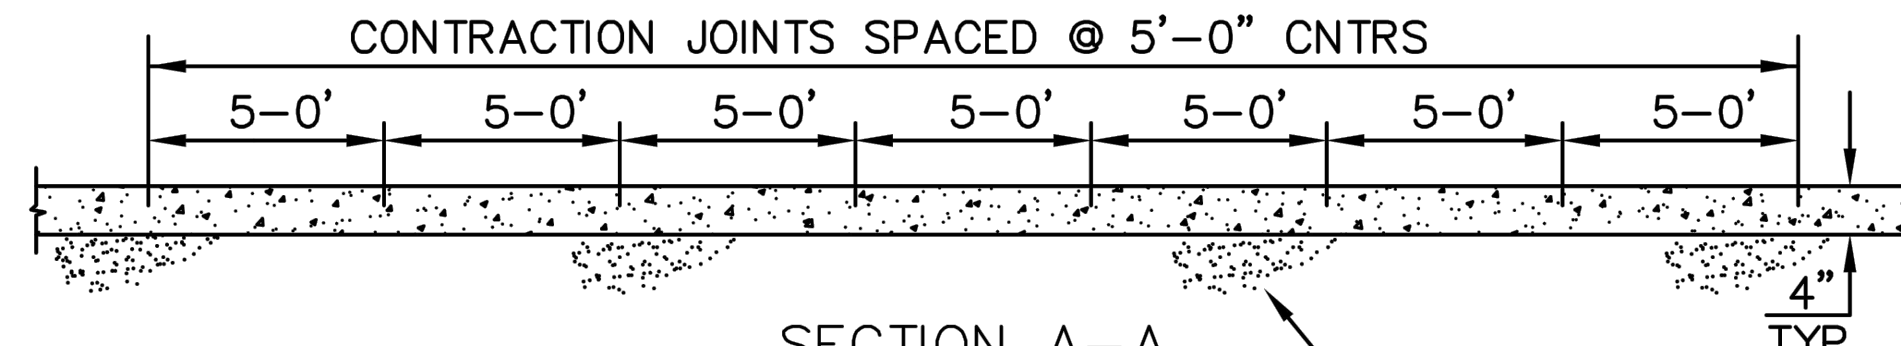

SECTION A-A

BASE COURSE TO BE
COMPACTED TO 90%
STD. PROCTOR (TYP)

NOTE: WHERE SIDEWALKS ARE INTEGRAL
WITH DRIVE ENTRANCES INCREASE DEPTH
TO 6" AND PROVIDE REINFORCING USING
6x6 #10 WIRE MINIMUM.

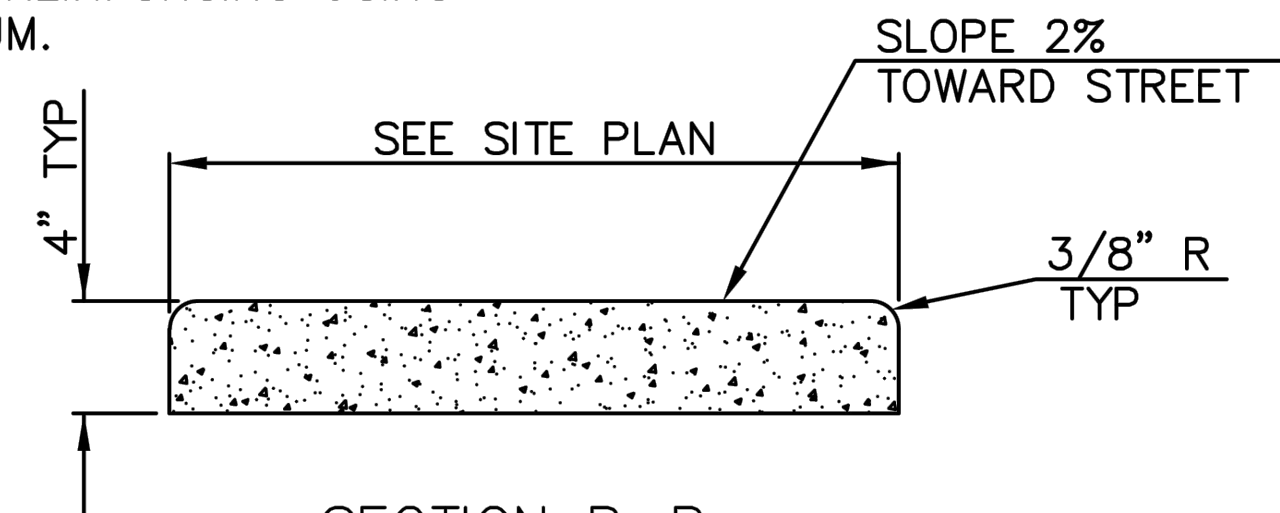


SECTION B-B


CONCRETE SIDEWALK

NOTE: CONCRETE SHALL BE CLASS A WITH $f'_c = 3000$ PSI.


CW2

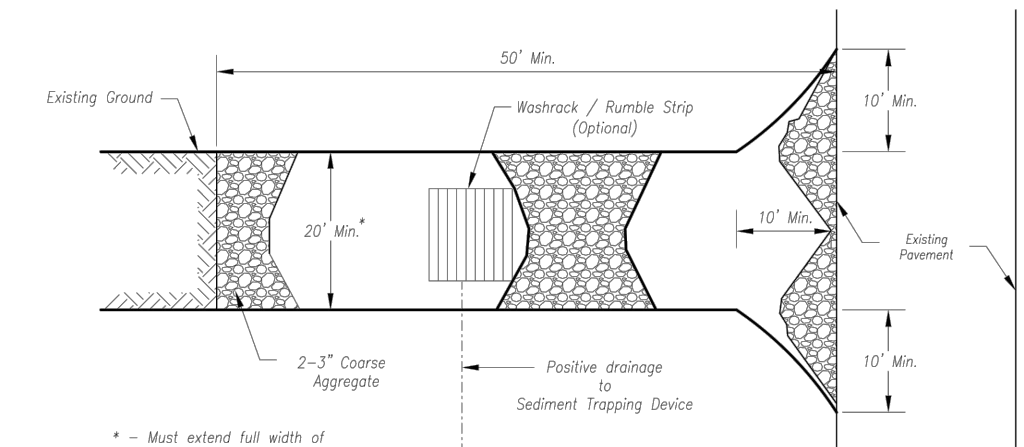

Plan View
Not to Scale

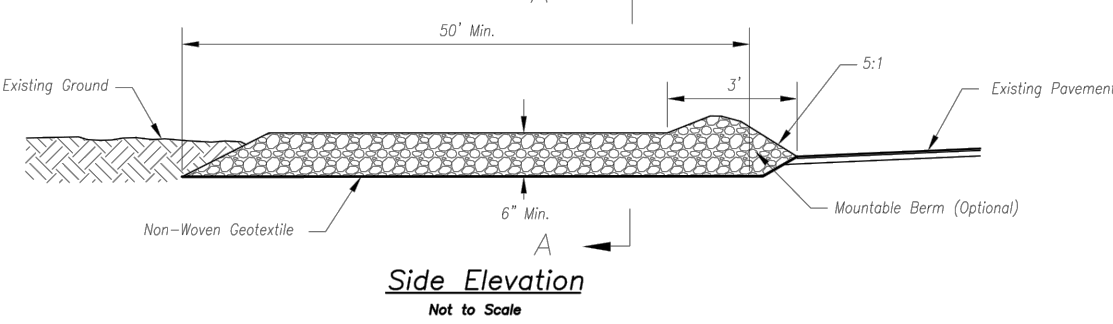

Side Elevation
Not to Scale

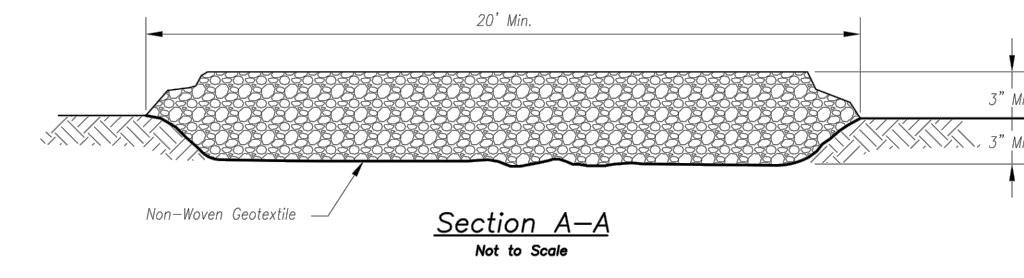

Section A-A
Not to Scale

Notes for Construction Entrance:

- Avoid loading on steep slopes, at curves on public roads, or downhill or disturbed area.
- Remove all vegetation and other unsuitable material from the foundation area, grade, and crown for positive drainage.
- If slope towards the public road exceeds 2%, construct a 6'- to 8'-inch high ridge with 30:1 side slopes across the foundation approximately 15 feet from the edge of the public road to divert runoff from it.
- Install pipe under the entrance if needed to maintain drainage ditches along public roads.
- Place stone to dimensions and grade as shown on plans. Leave surface sloped for drainage.
- Divert all surface runoff and drainage from the entrance to a sediment control device.
- If conditions warrant, place geotextile fabric on the graded foundation to improve stability.

Maintenance for Construction Entrance:

- Reshape entrance as needed to maintain function and integrity of installation. Top dress with clean aggregate as needed.


CONSTRUCTION ENTRANCE

Notes for Concrete Washout:

- Concrete washout areas shall be installed prior to any concrete placement on site.
- Concrete washout areas shall include a flat subsurface pit sized relative to the amount of concrete to be placed on site. The slopes leading out of the subsurface pit shall be 3:1. The vehicle tracking pit shall be placed towards the concrete washout area.
- Vehicle tracking control is required at the access point to all concrete washout areas.
- Signs shall be placed at the construction site entrance, washout area and elsewhere as necessary to clearly indicate the location(s) of the concrete washout area(s) to operators of concrete truck and pump rigs.
- A one-piece impervious liner may be required along the bottom and sides of the subsurface pit in sandy or gravelly soils.

Maintenance for Concrete Washout:

- Concrete washout materials shall be removed once the materials have filled the washout to approximately 75% full.
- Concrete washout areas shall be enlarged as necessary to maintain capacity for washed concrete.
- Concrete washout water, washed pieces of concrete and all other debris in the subsurface pit shall be transported from the job site in a water-tight container and disposed of properly.
- Concrete washout areas shall remain in place until all concrete for the project is placed.
- When concrete washout areas are removed, excavations shall be filled with suitable compacted backfill and topsoil, any disturbed areas associated with the installation, maintenance, and/or removal of the concrete washout areas shall be stabilized.

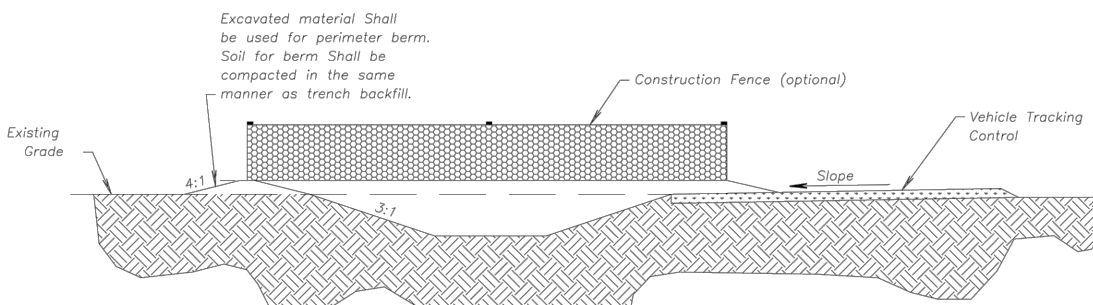

CONCRETE WASHOUT

AMERICAN PUBLIC WORKS ASSOCIATION



CONSTRUCTION ENTRANCE
AND CONCRETE WASHOUT

KANSAS CITY
METRO CHAPTER

STANDARD DRAWING
NUMBER ESC-01
ADOPTED
10/24/2016

Construction Entrance modified from 2015 Overland Park Standard Details for Erosion and Sediment Control; Concrete Washout modified from 2009 City of Great Bend Standard Drawings.

BEDDING:

1/2"-3/4" CLEAN AGGREGATE, HAND TAMPED OR MECHANICALLY COMPACTED IN MAX. 4" LIFTS

INITIAL BACKFILL:

-UNDER PAVED AREAS OR WITHIN 4" HORIZONTAL OF PAVED AREAS
1/2"-3/4" CLEAN AGGREGATE, HAND TAMPED OR MECHANICALLY COMPACTED IN MAX. 4" LIFTS
-UNDER OPEN AREAS
1/2"-3/4" CLEAN AGGREGATE, HAND TAMPED OR MECHANICALLY COMPACTED IN MAX. 4" LIFTS


FINAL BACKFILL:

-UNDER PAVED AREAS OR WITHIN 4" HORIZONTAL OF PAVED AREAS
ON-SITE OR IMPORTED MATERIAL FREE OF MUCK, FROZEN MATERIAL, EXCESS MOISTURE, ORGANICS, TOPSOIL, RUBBISH, CONSTRUCTION DEBRIS, ROCK OR BRICK LARGER THAN 8", COMPACTED TO 95% OF STANDARD DENSITY PER ASTM D-698
-UNDER OPEN AREAS
ON-SITE OR IMPORTED MATERIAL FREE OF MUCK, FROZEN MATERIAL, EXCESS MOISTURE, ORGANICS, TOPSOIL, RUBBISH, CONSTRUCTION DEBRIS, ROCK OR BRICK LARGER THAN 8", COMPACTED TO 90% OF STANDARD DENSITY PER ASTM D-698

BEDDING DEPTH BELOW PIPE		
PIPE DIAMETER	IN SOIL	IN ROCK
24" AND LESS	6"	6"
27" THRU 60"	6"	9"

PIPE BEDDING DETAIL

NOT TO SCALE

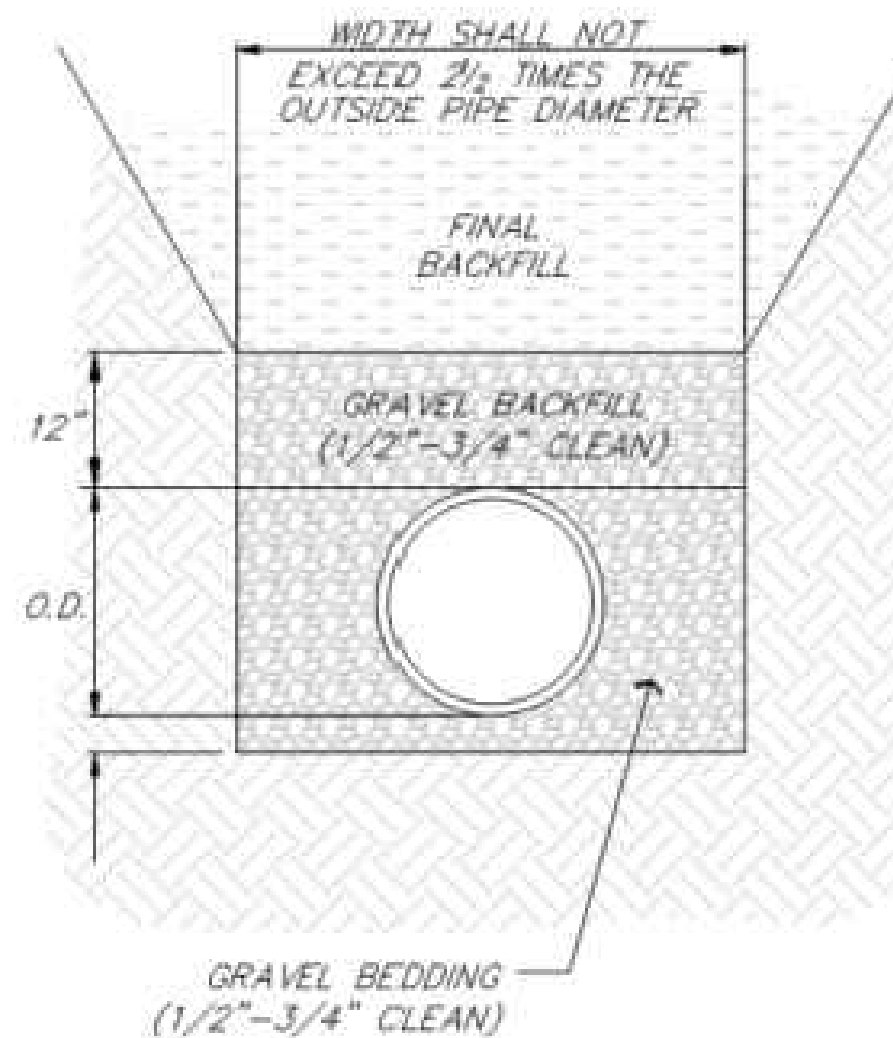

SM Engineering
SM E
5507 High Meadow Circle
Manhattan Kansas, 66503
smcivilengr@gmail.com
785.341.9747

Drawings and/or Specifications are original proprietary work and property of the Engineer and intended specifically for this project. Use of items contained herein without consent of the Engineer is prohibited. Drawings illustrate best information available to the Engineer. Field verification of actual elements, conditions, and dimensions is required.



Revisions
11-24-21 CITY COMMENTS

STREETS OF W. PRYOR
LOT 7B TOWNHOMES PHASE 1
LEE'S SUMMIT, MO.

s h e e t
C10.0
Civil
DETAILS
permit
21 OCTOBER 2021

