

**NOTE:**

**MO GRS BENCHMARK:**

STATION NAME - JA-90



KC METRO ALUMINUM GRS DISK SET IN CONCRETE STAMPED "JA-90, 1988"  
LOCATED NEAR THE INTERSECTION OF LANGSFORD ROAD AND OLD  
LANGSFORD ROAD, 43 FEET SOUTHEAST OF THE CENTER OF LANGSFORD  
ROAD AND 32 FEET NORTH OF THE CENTER OF OLD LANGSFORD ROAD.  
N:1001052.8503, E:2845604.8272

ELEV. 997.045


**PROJECT BENCHMARK:**

"SQUARE" CUT IN TOP OF CONCRETE STORM MANHOLE  
STORM MANHOLE IS LOCATED APPROX. 130 FEET EAST OF THE  
INTERSECTION OF SE JOEL AVE & BLUE PARKWAY AND 26 FEET SOUTH  
OF THE CENTERLINE OF BLUE PARKWAY.  
N:996874.9690, E:2840937.1365

ELEV. 1005.719

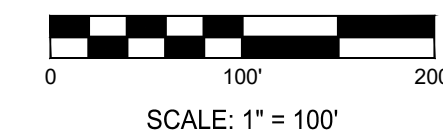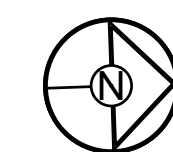

I:\PROJECTS\2022\22-102\3.0 Design\3.0 DWG Plans\3.0 EROSION CONTROL PLAN 11/29/2022 3:58:33 PM 1:1

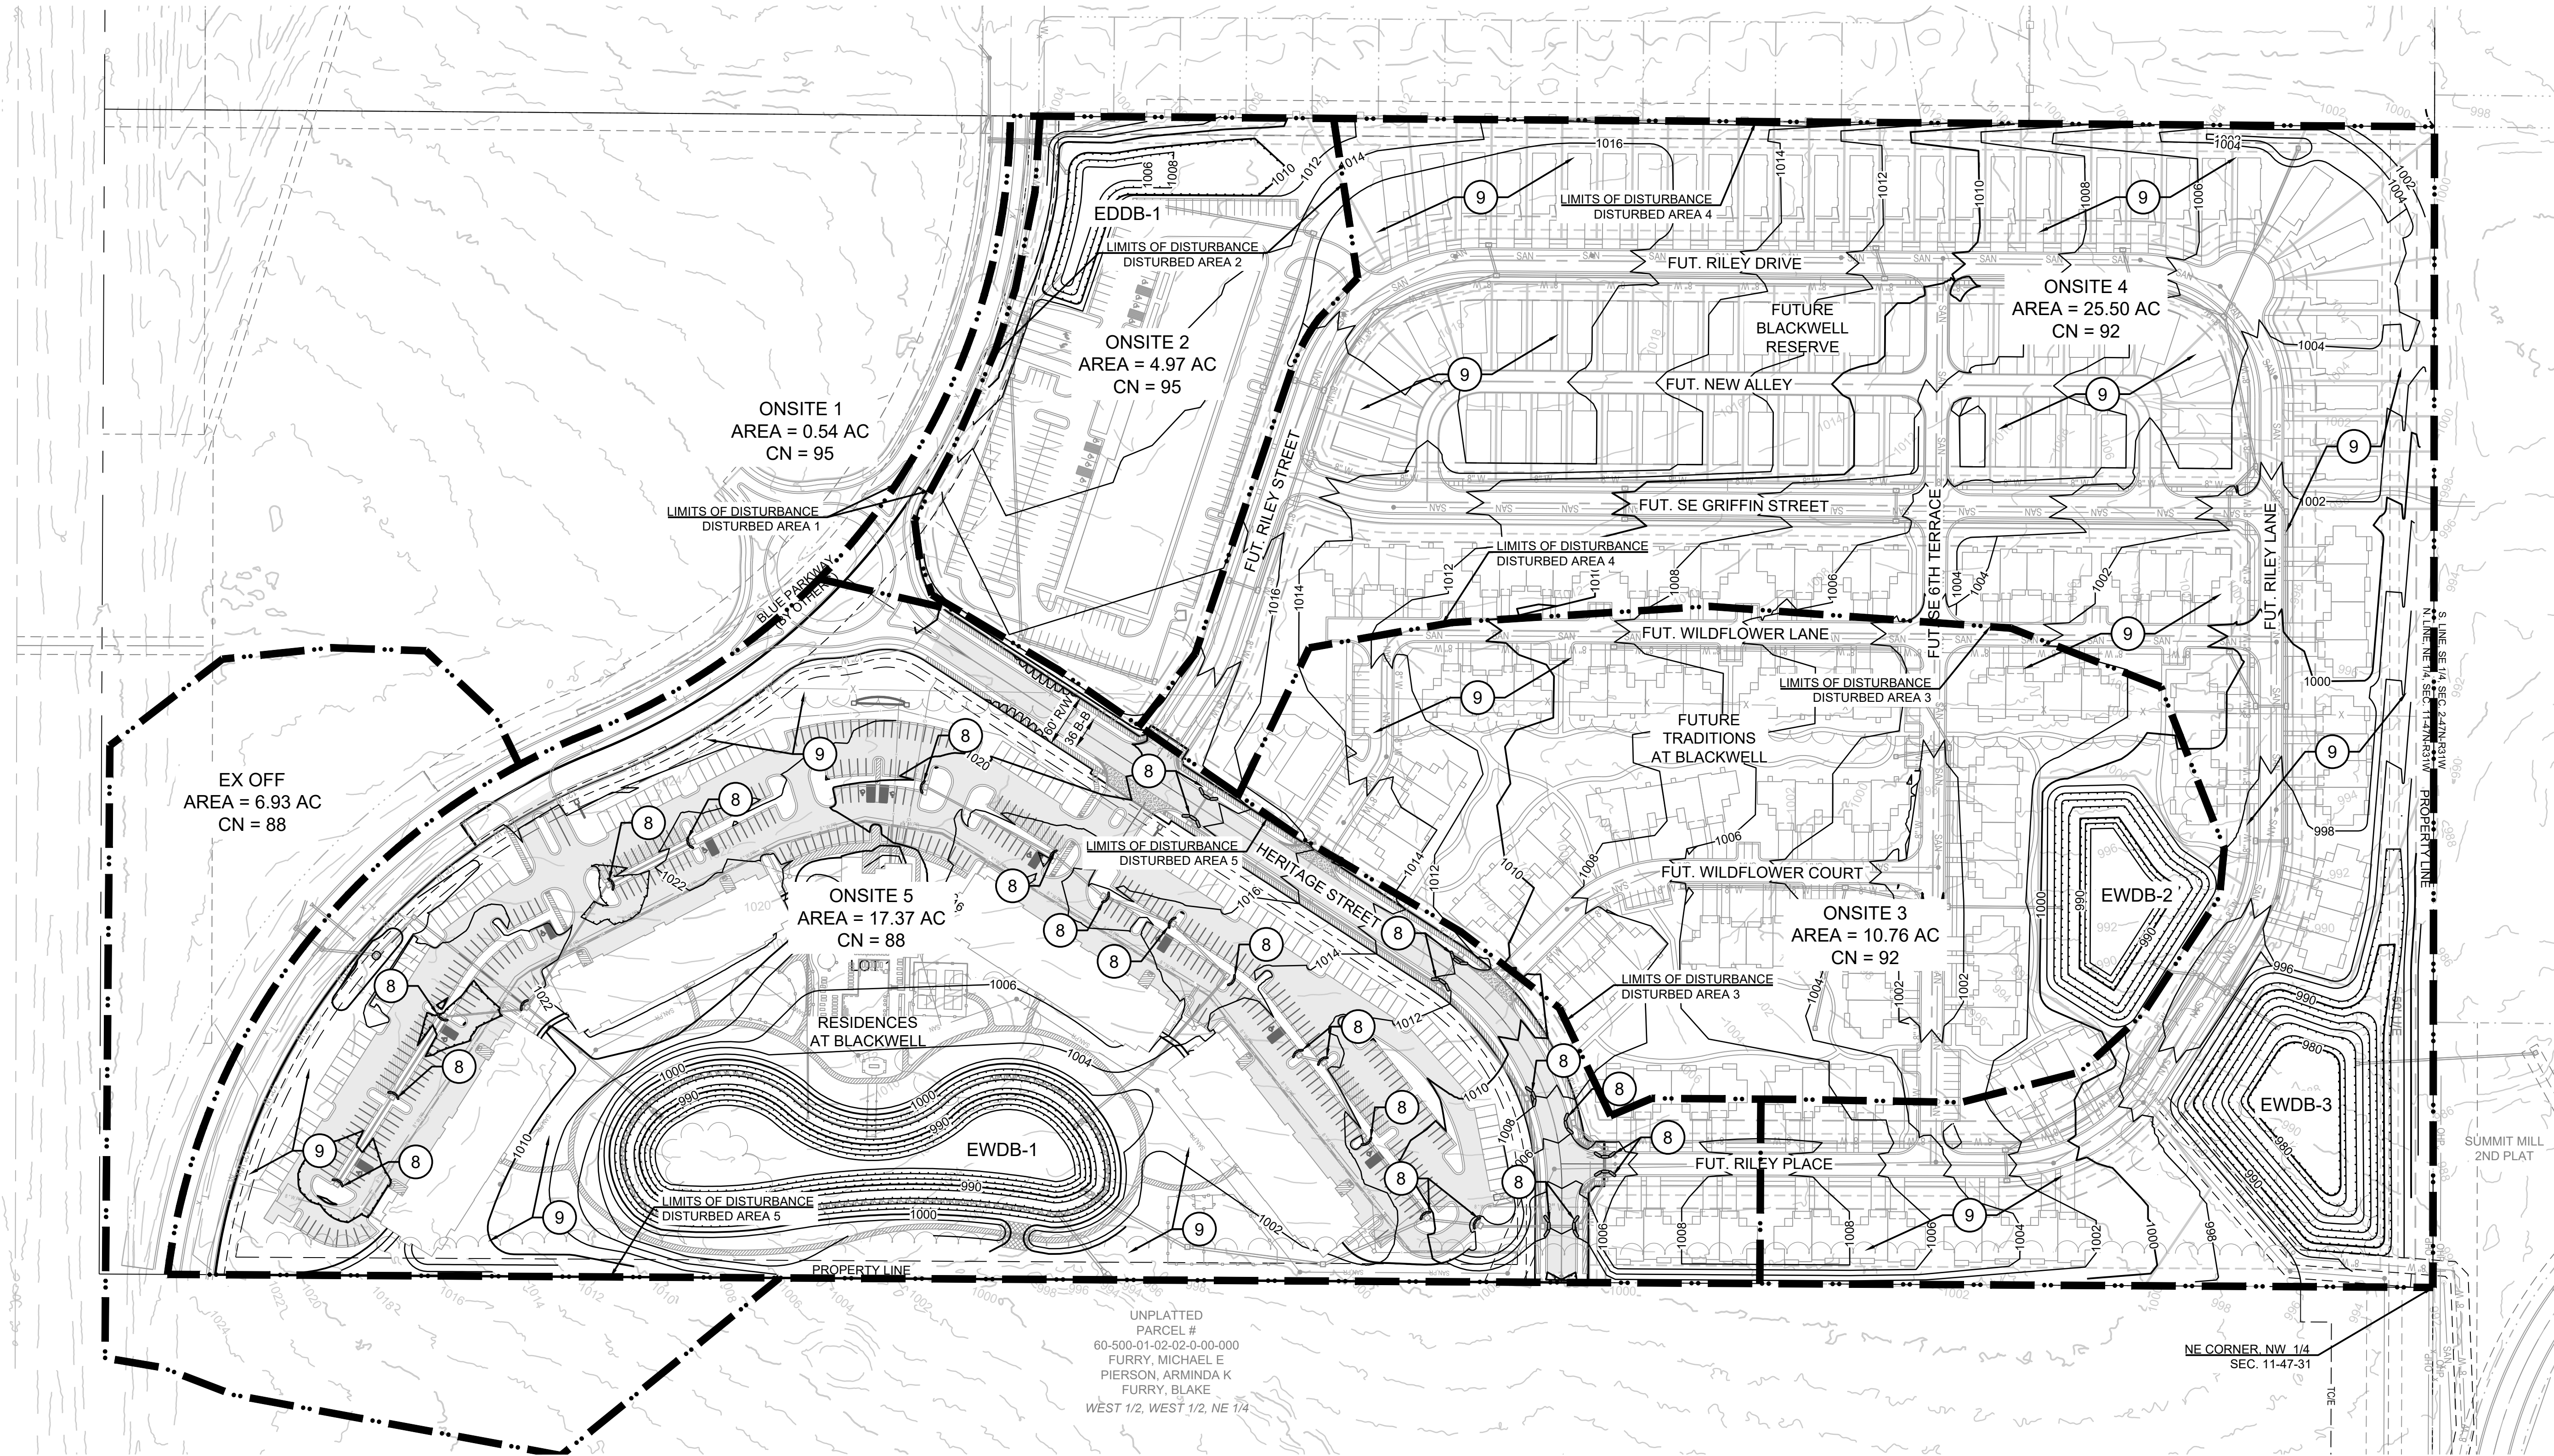

**NOTE:**  
SEE SHEET 2 FOR EROSION CONTROL NOTES, LEGEND  
AND STAGING CHART.

**MO GRS BENCHMARK:**

STATION NAME - JA-90


KC METRO ALUMINUM GRS DISK SET IN CONCRETE STAMPED "JA-90, 1988"  
LOCATED NEAR THE INTERSECTION OF LANGSFORD ROAD AND OLD  
LANGSFORD ROAD, 43 FEET SOUTHEAST OF THE CENTER OF LANGSFORD  
ROAD AND 32 FEET NORTH OF THE CENTER OF OLD LANGSFORD ROAD.  
N:1001052.8503, E:2845604.8272

ELEV. 997.045

**PROJECT BENCHMARK:**

"SQUARE" CUT IN TOP OF CONCRETE STORM MANHOLE  
STORM MANHOLE IS LOCATED APPROX. 130 FEET EAST OF THE  
INTERSECTION OF SE JOEL AVE & BLUE PARKWAY AND 26 FEET SOUTH  
OF THE CENTERLINE OF BLUE PARKWAY.  
N:996874.9690, E:2840937.1365

ELEV. 1005.719

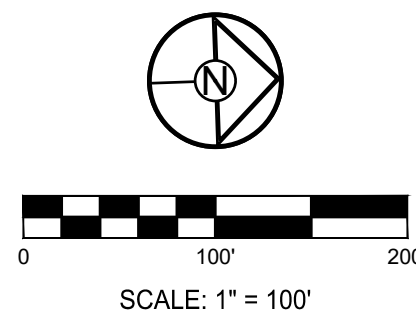

PREPARED BY:



SCHLAGEL & ASSOCIATES, P.A.

RESIDENCES, TRADITIONS & RESERVE AT BLACKWELL  
MASS GRADING & EROSION SEDIMENT CONTROL PLANS




HERITAGE STREET LEE'S SUMMIT, MO

REVISION DATE	DESCRIPTION
11/30/2022	1. INITIAL DESIGN
11/30/2022	2. REVISED DESIGN
11/30/2022	3. REVISED DESIGN
4

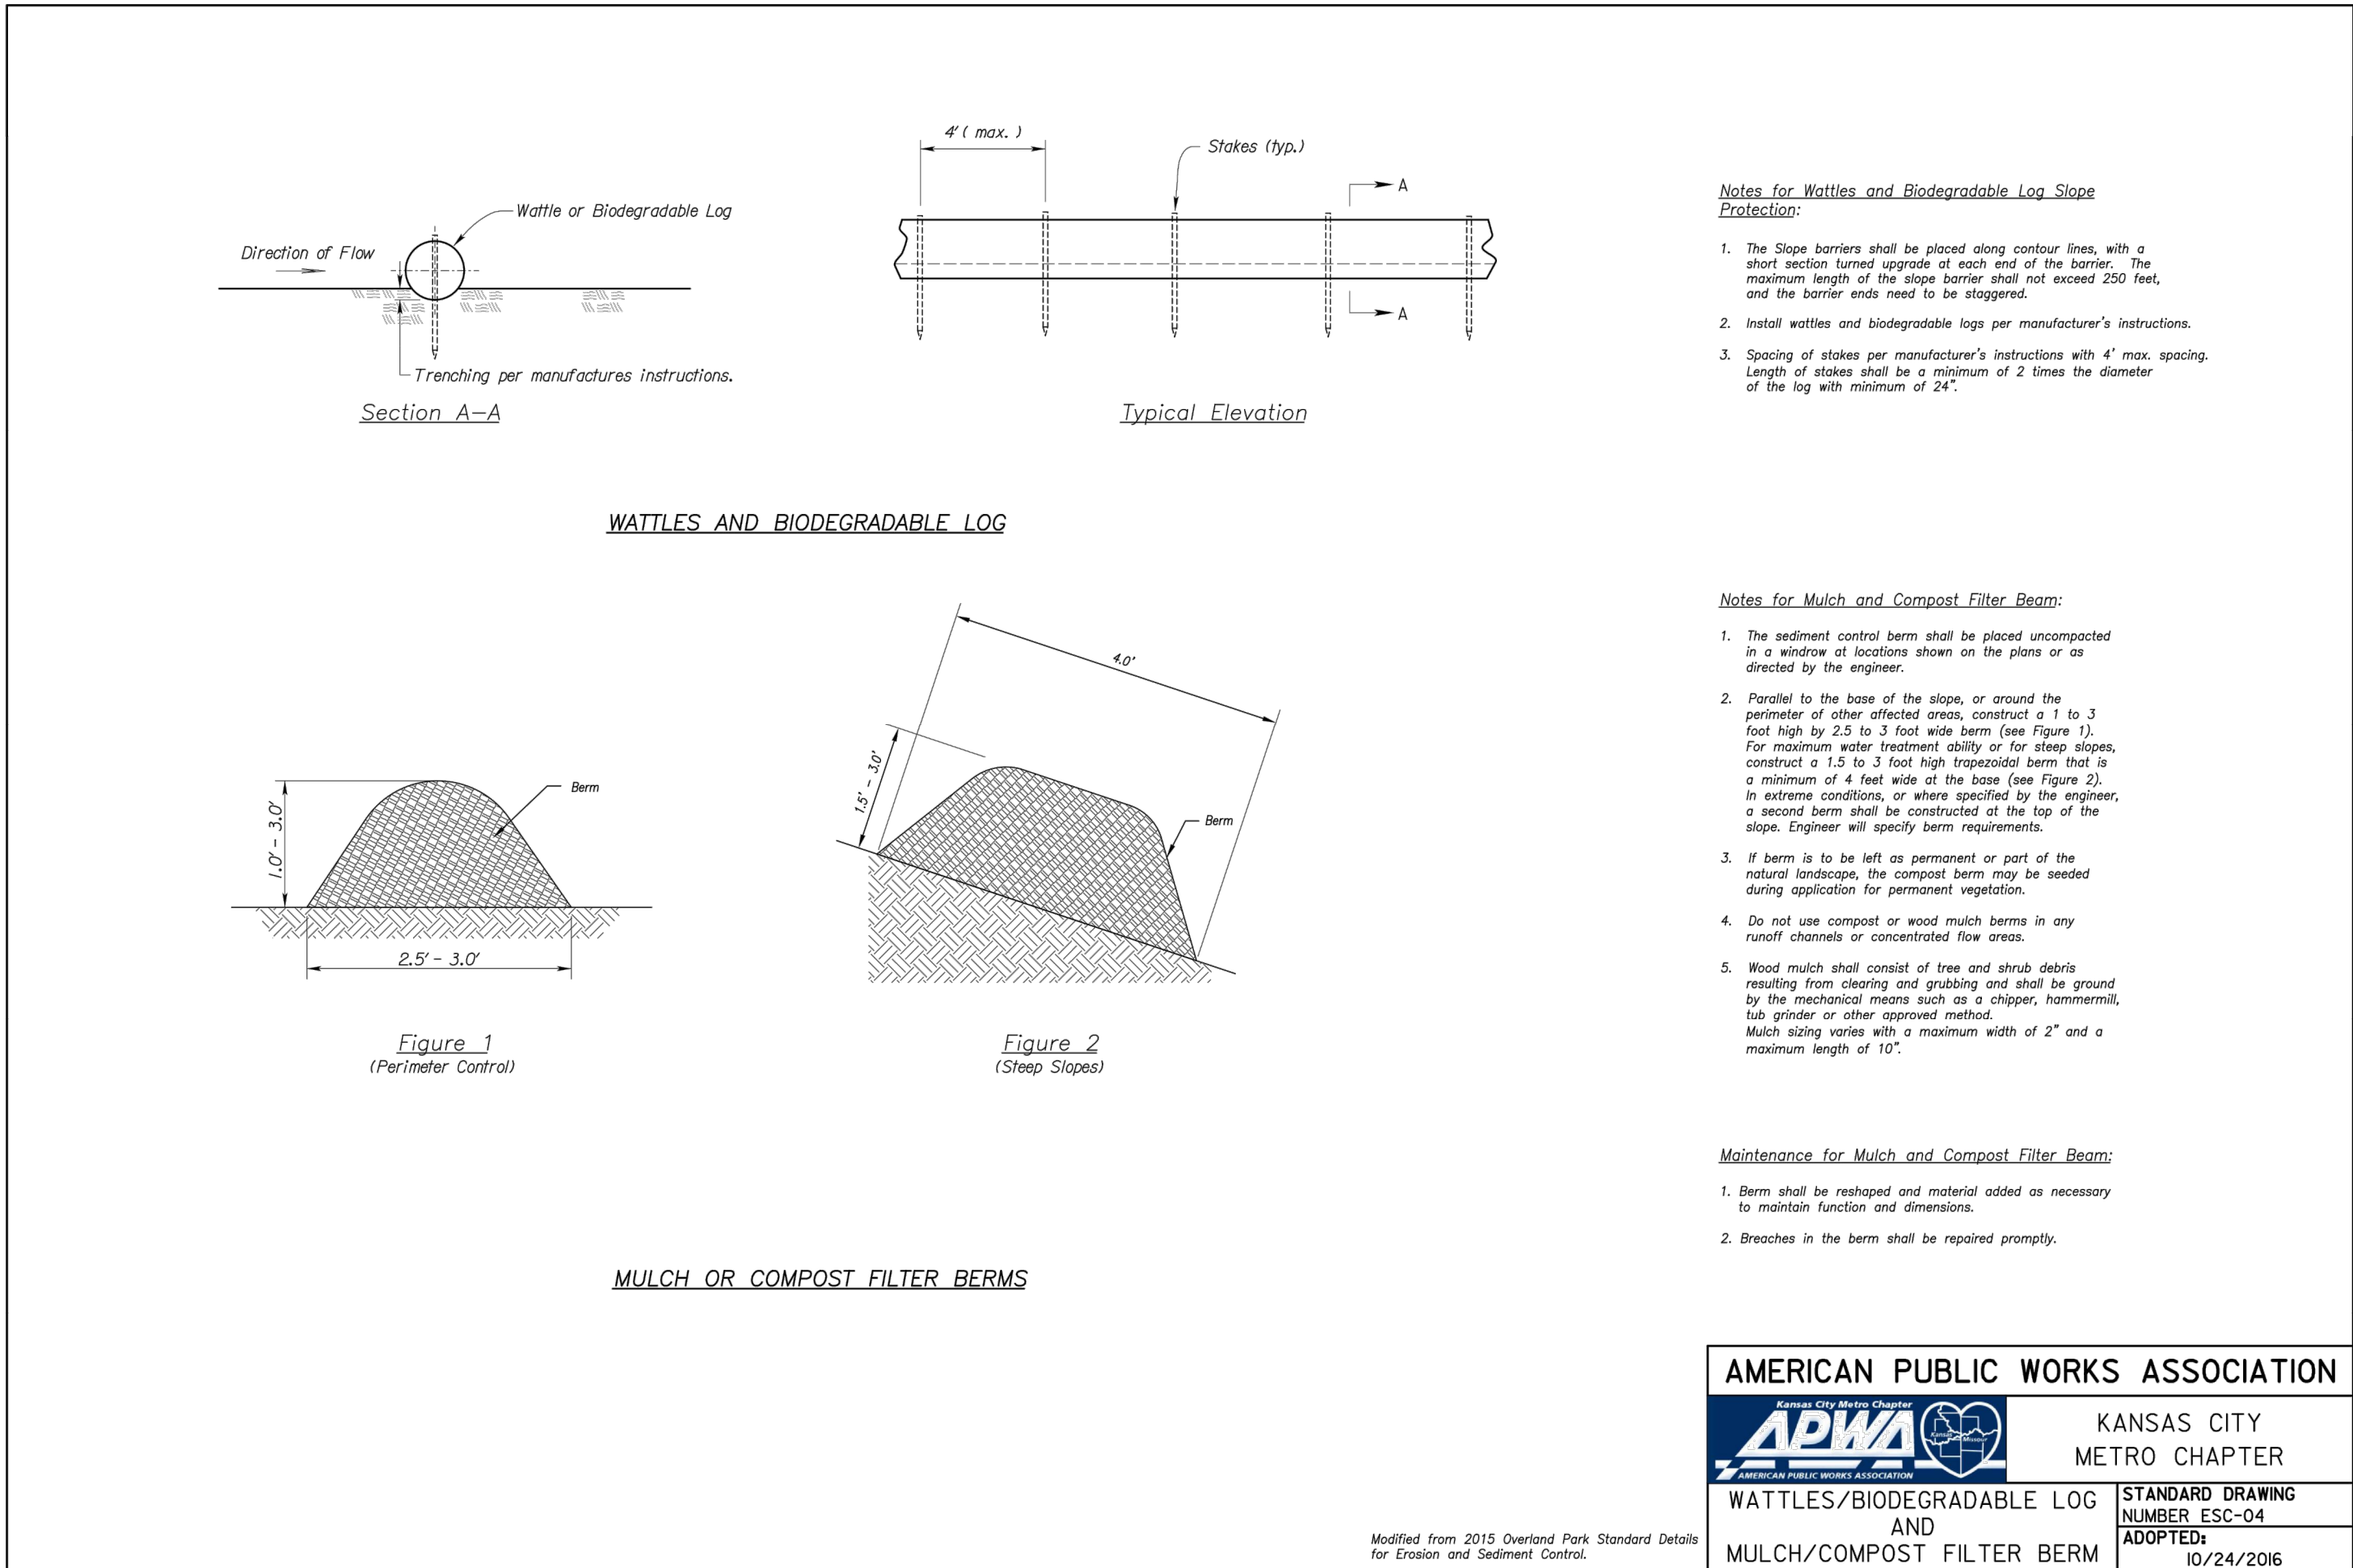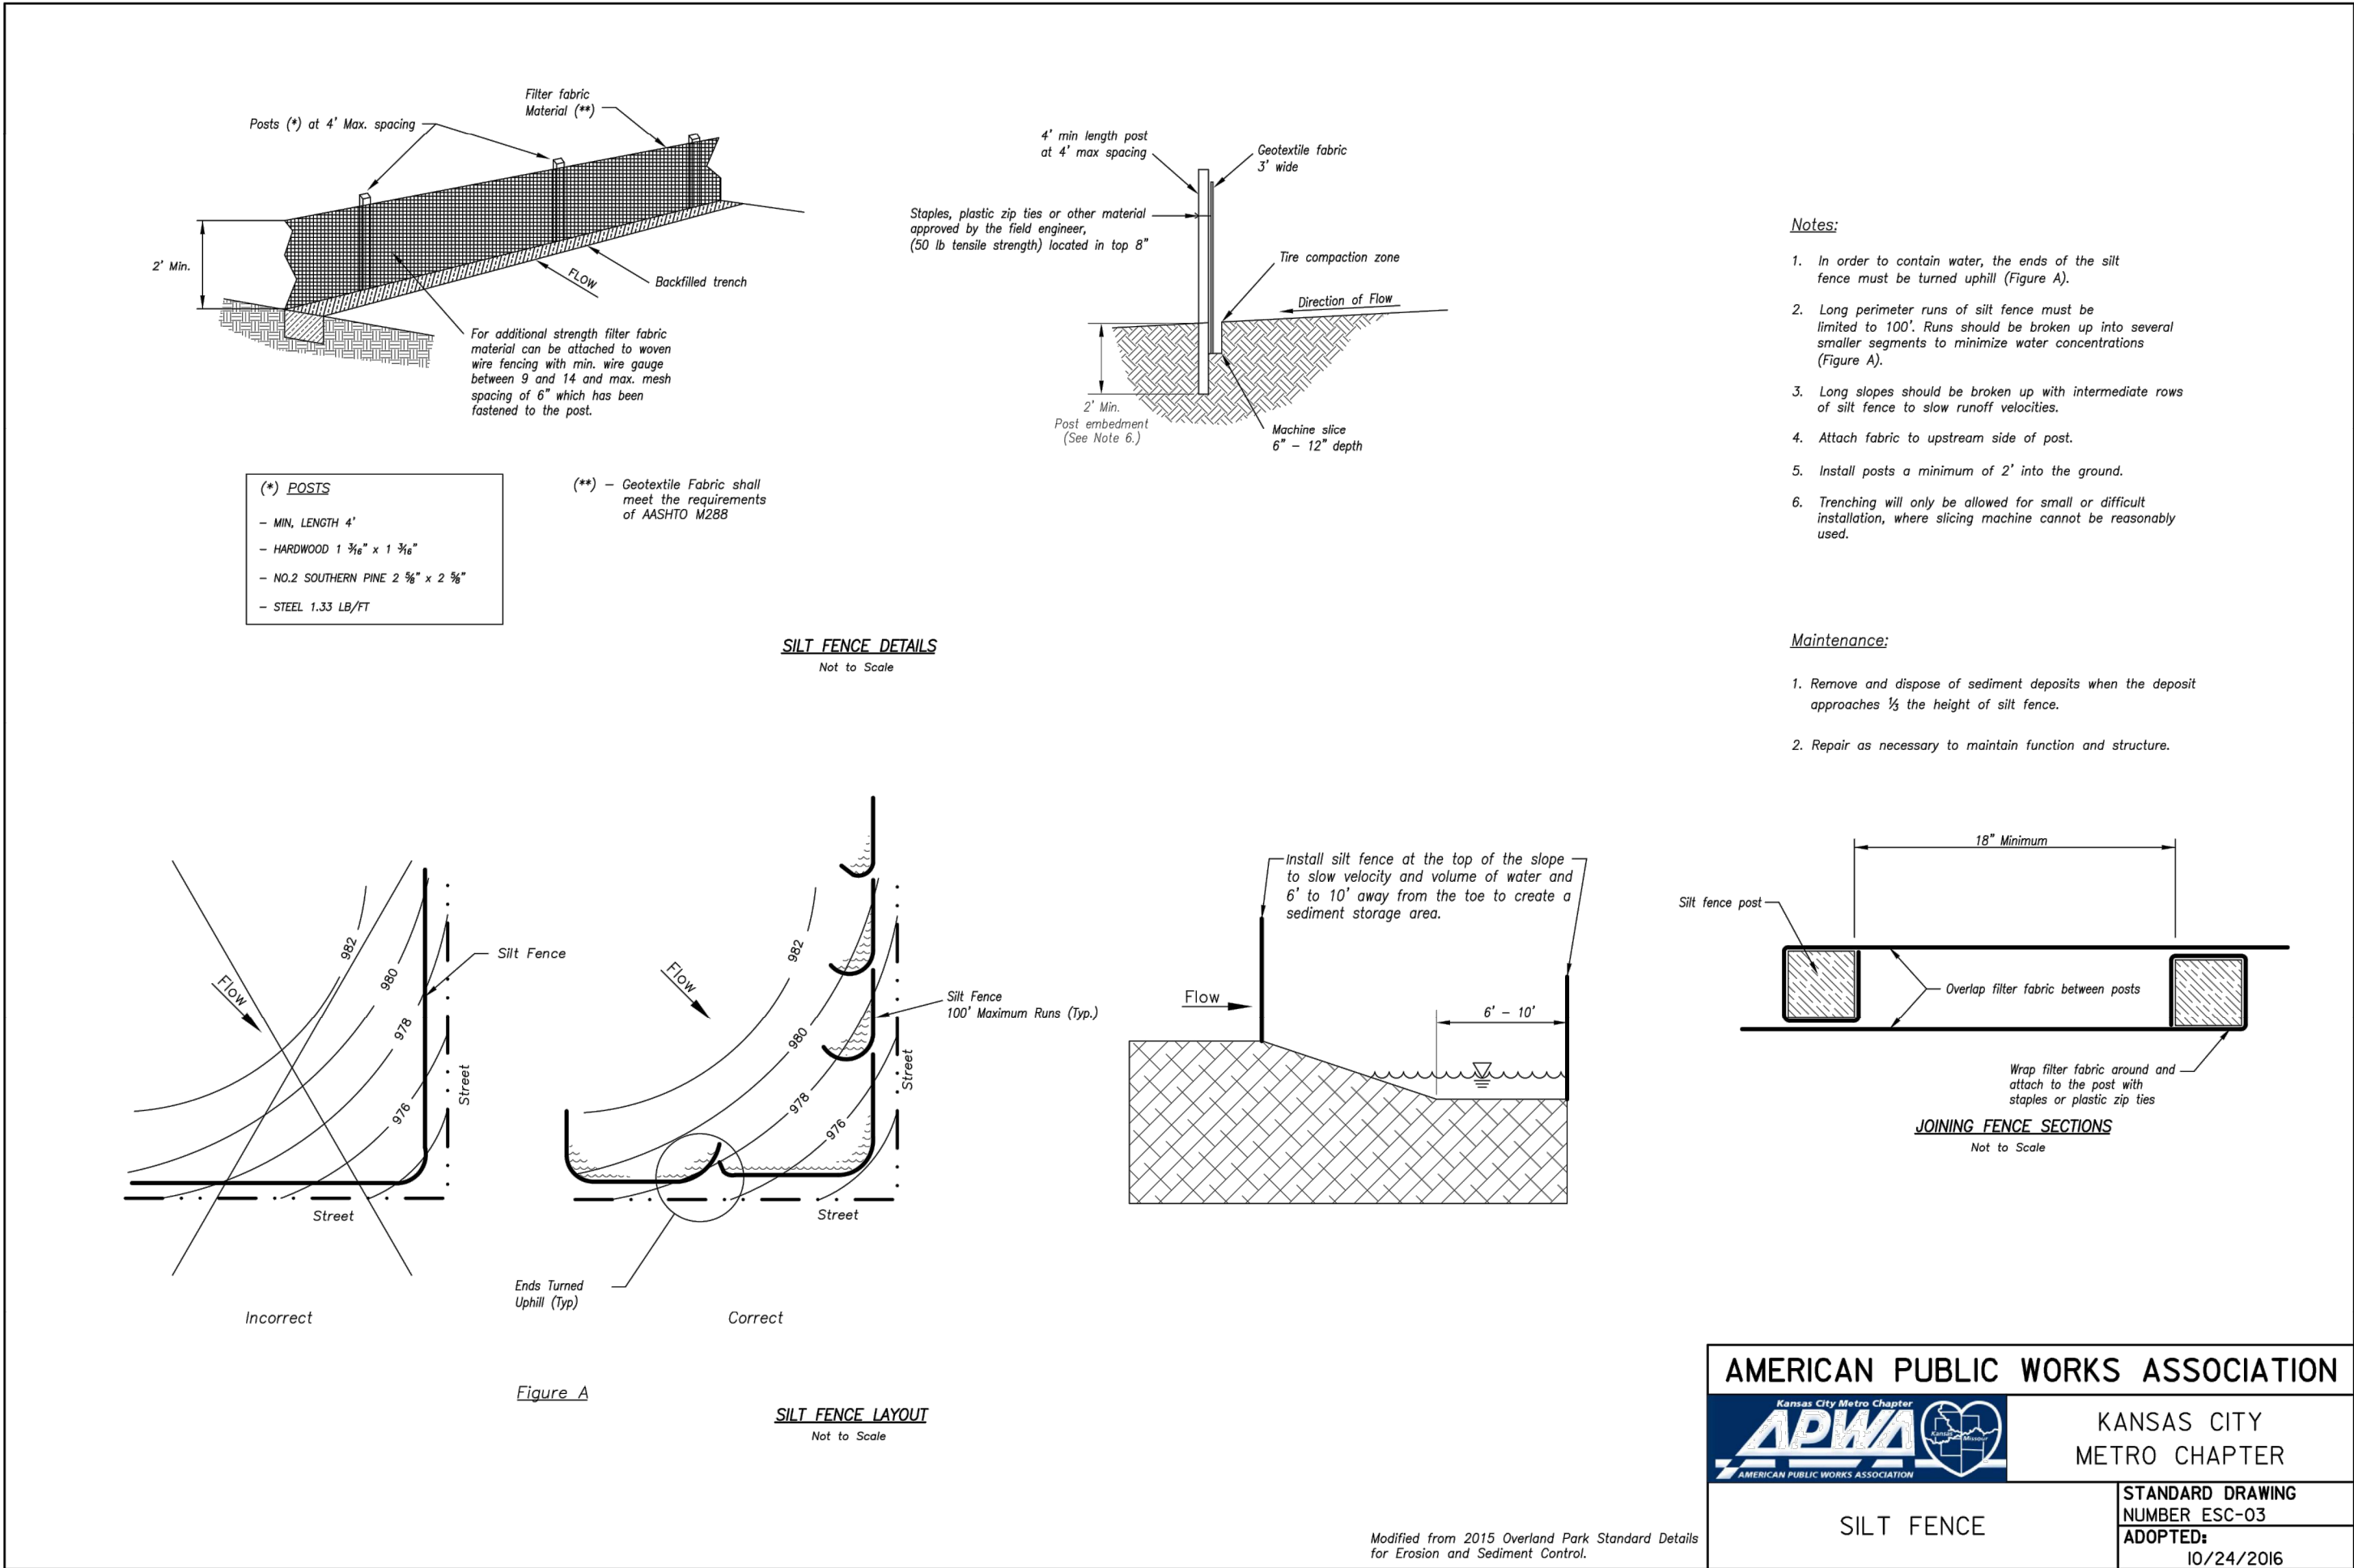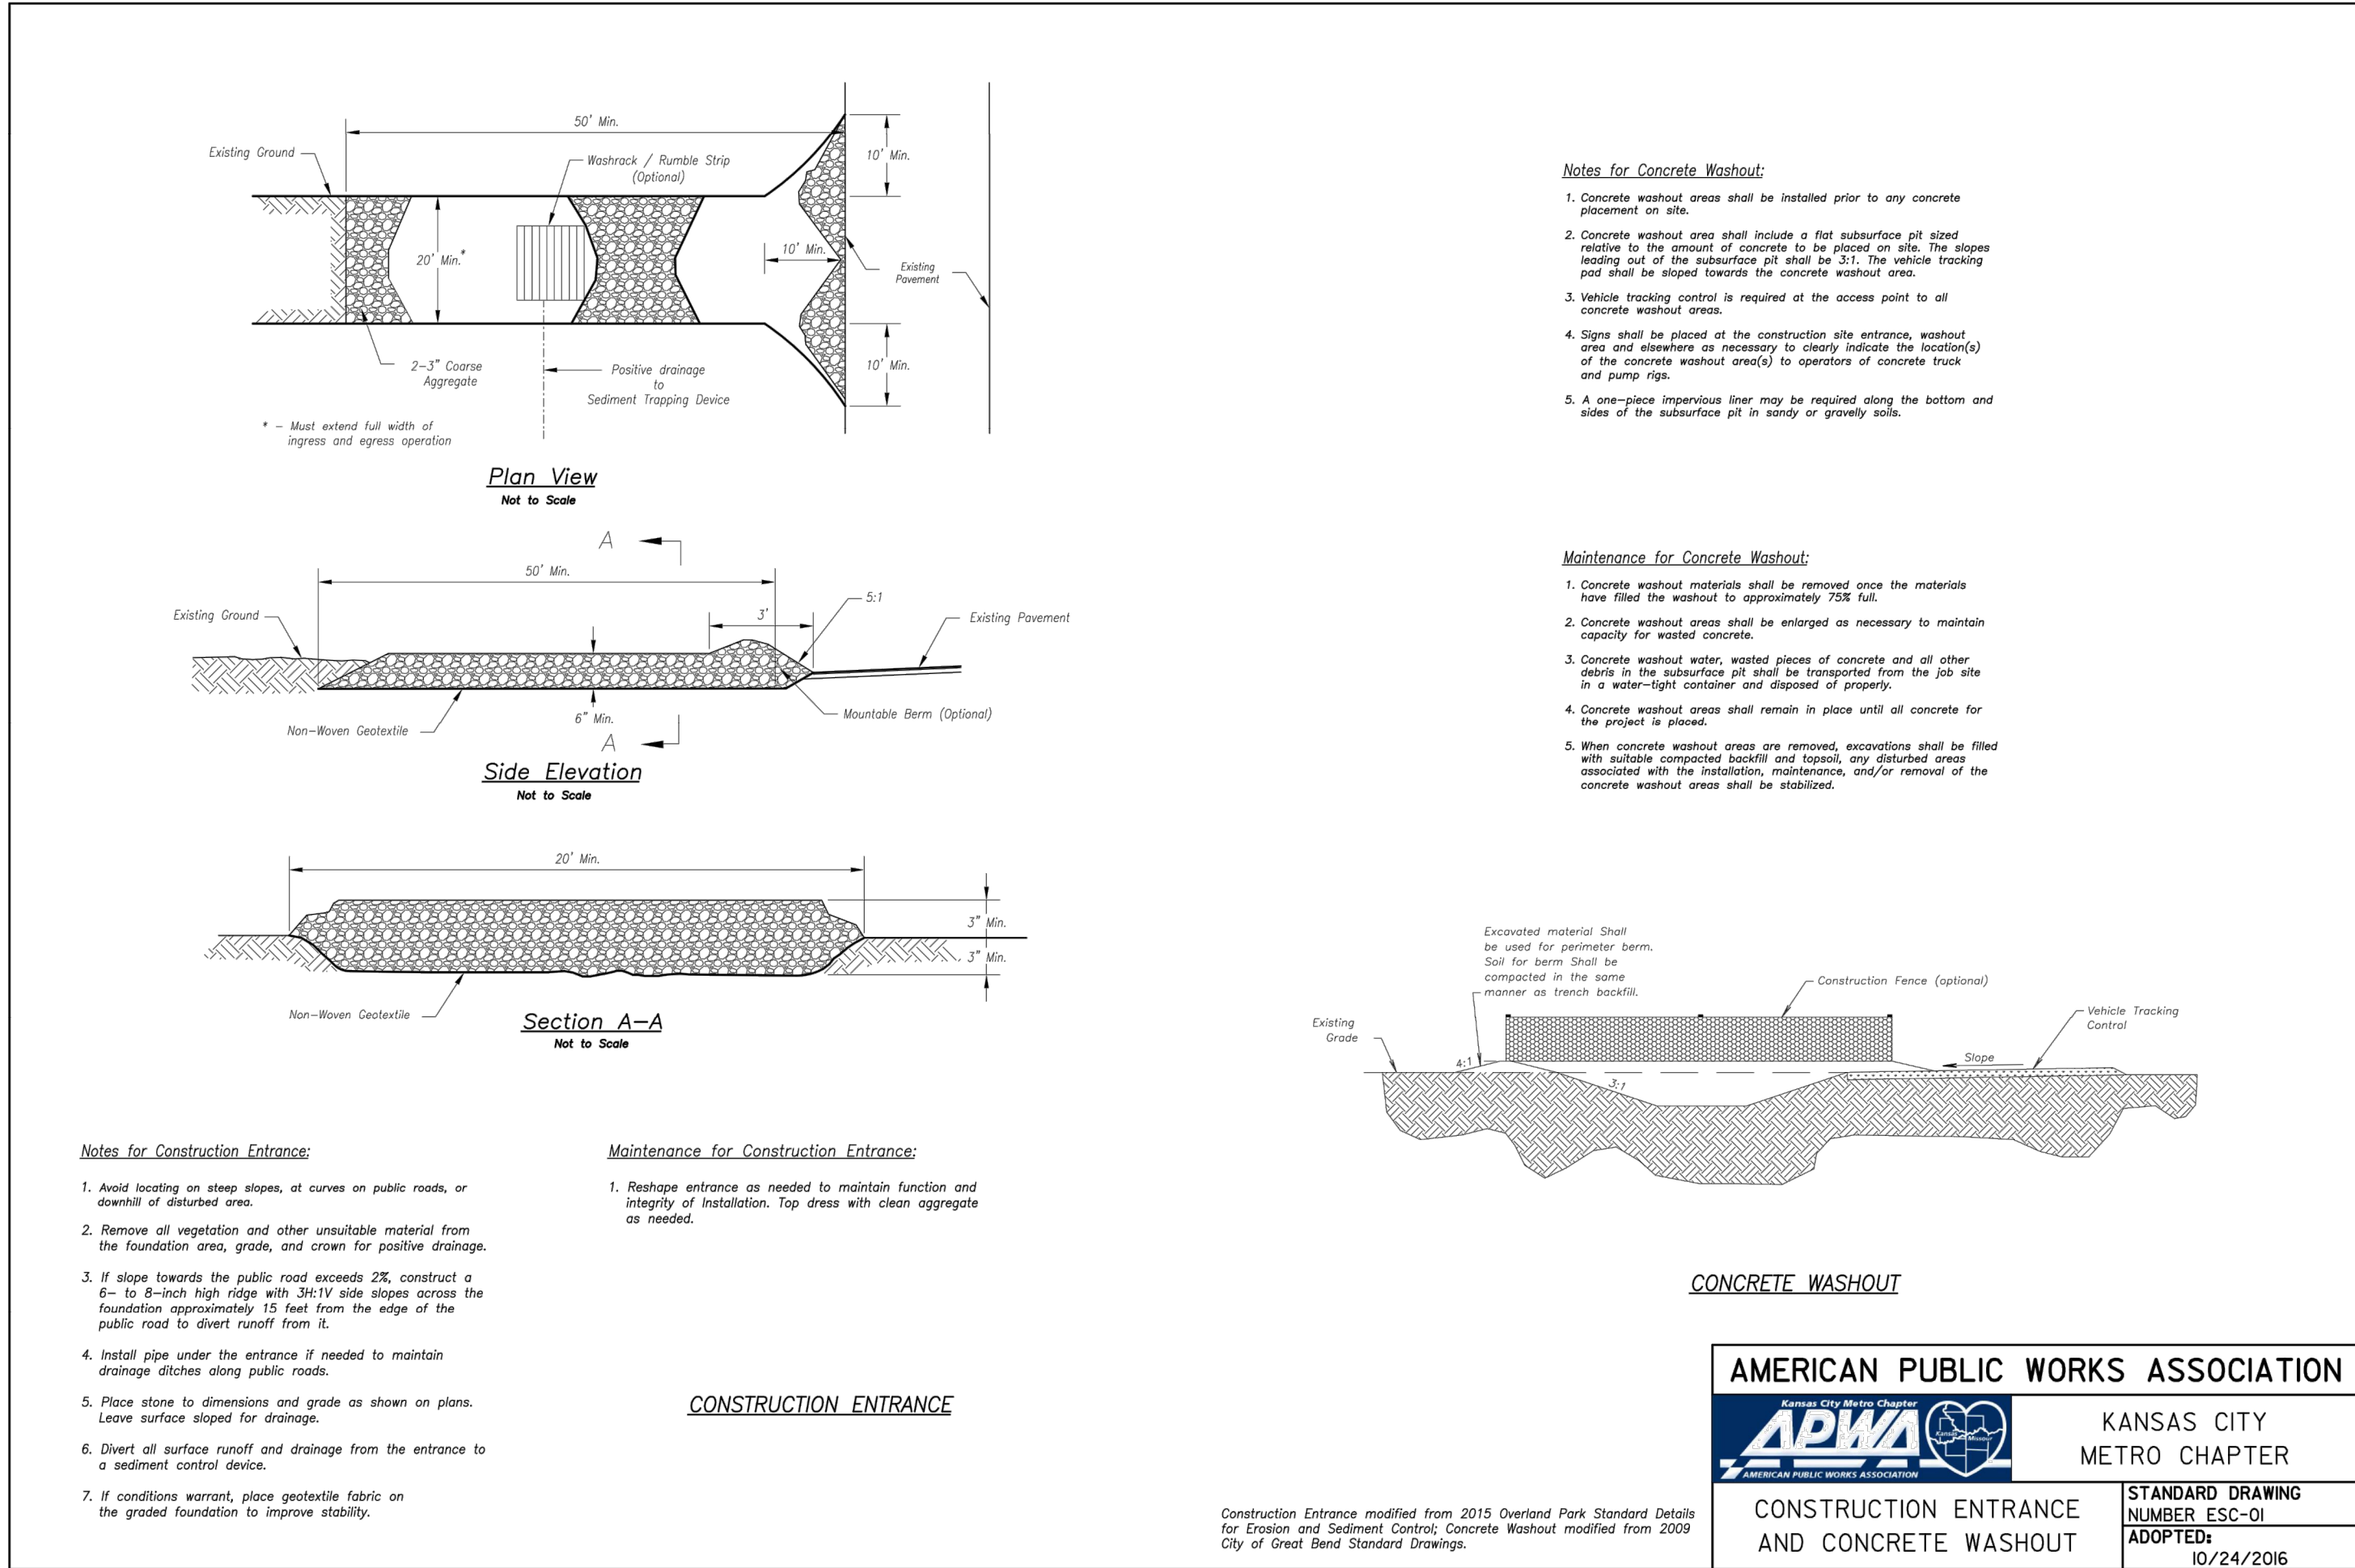

REVISION DATE	DESCRIPTION
1	
2	
3	
4	
5	
6	
7	
8	
9	

DRAWN BY:	TRC
CHECKED BY:	MAB
DATE PREPARED:	11/30/2022
PROJ. NUMBER:	22-102

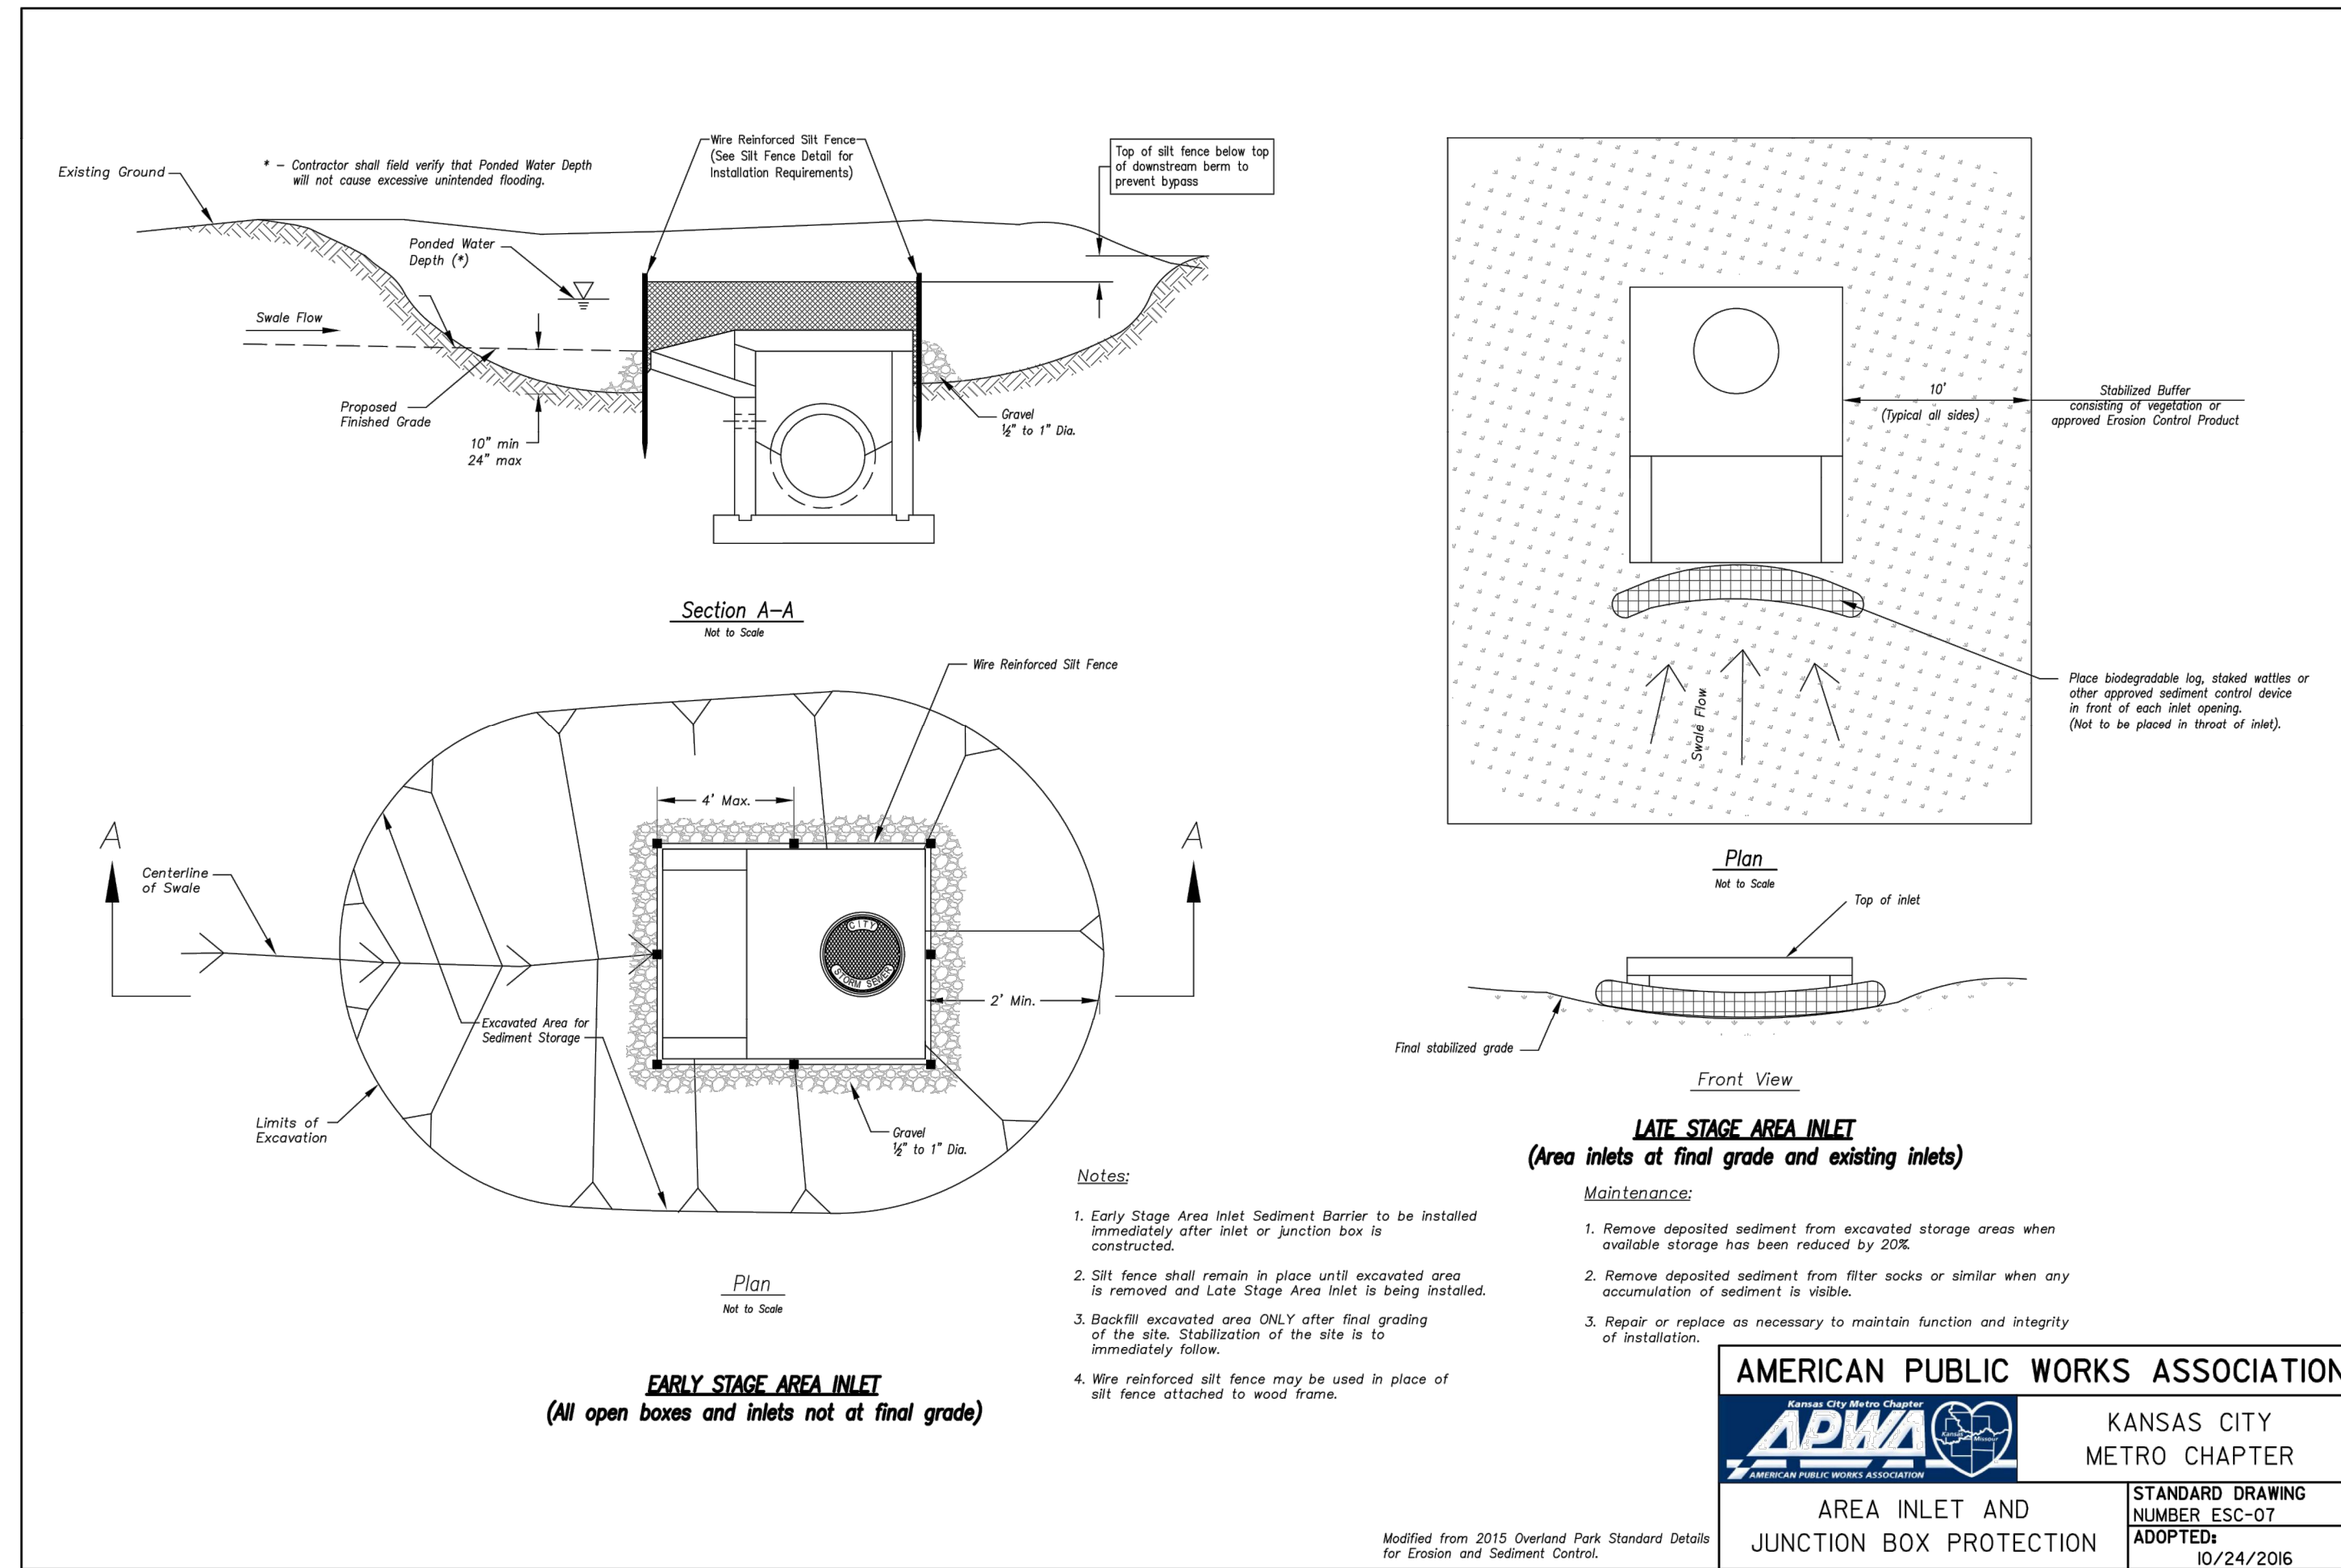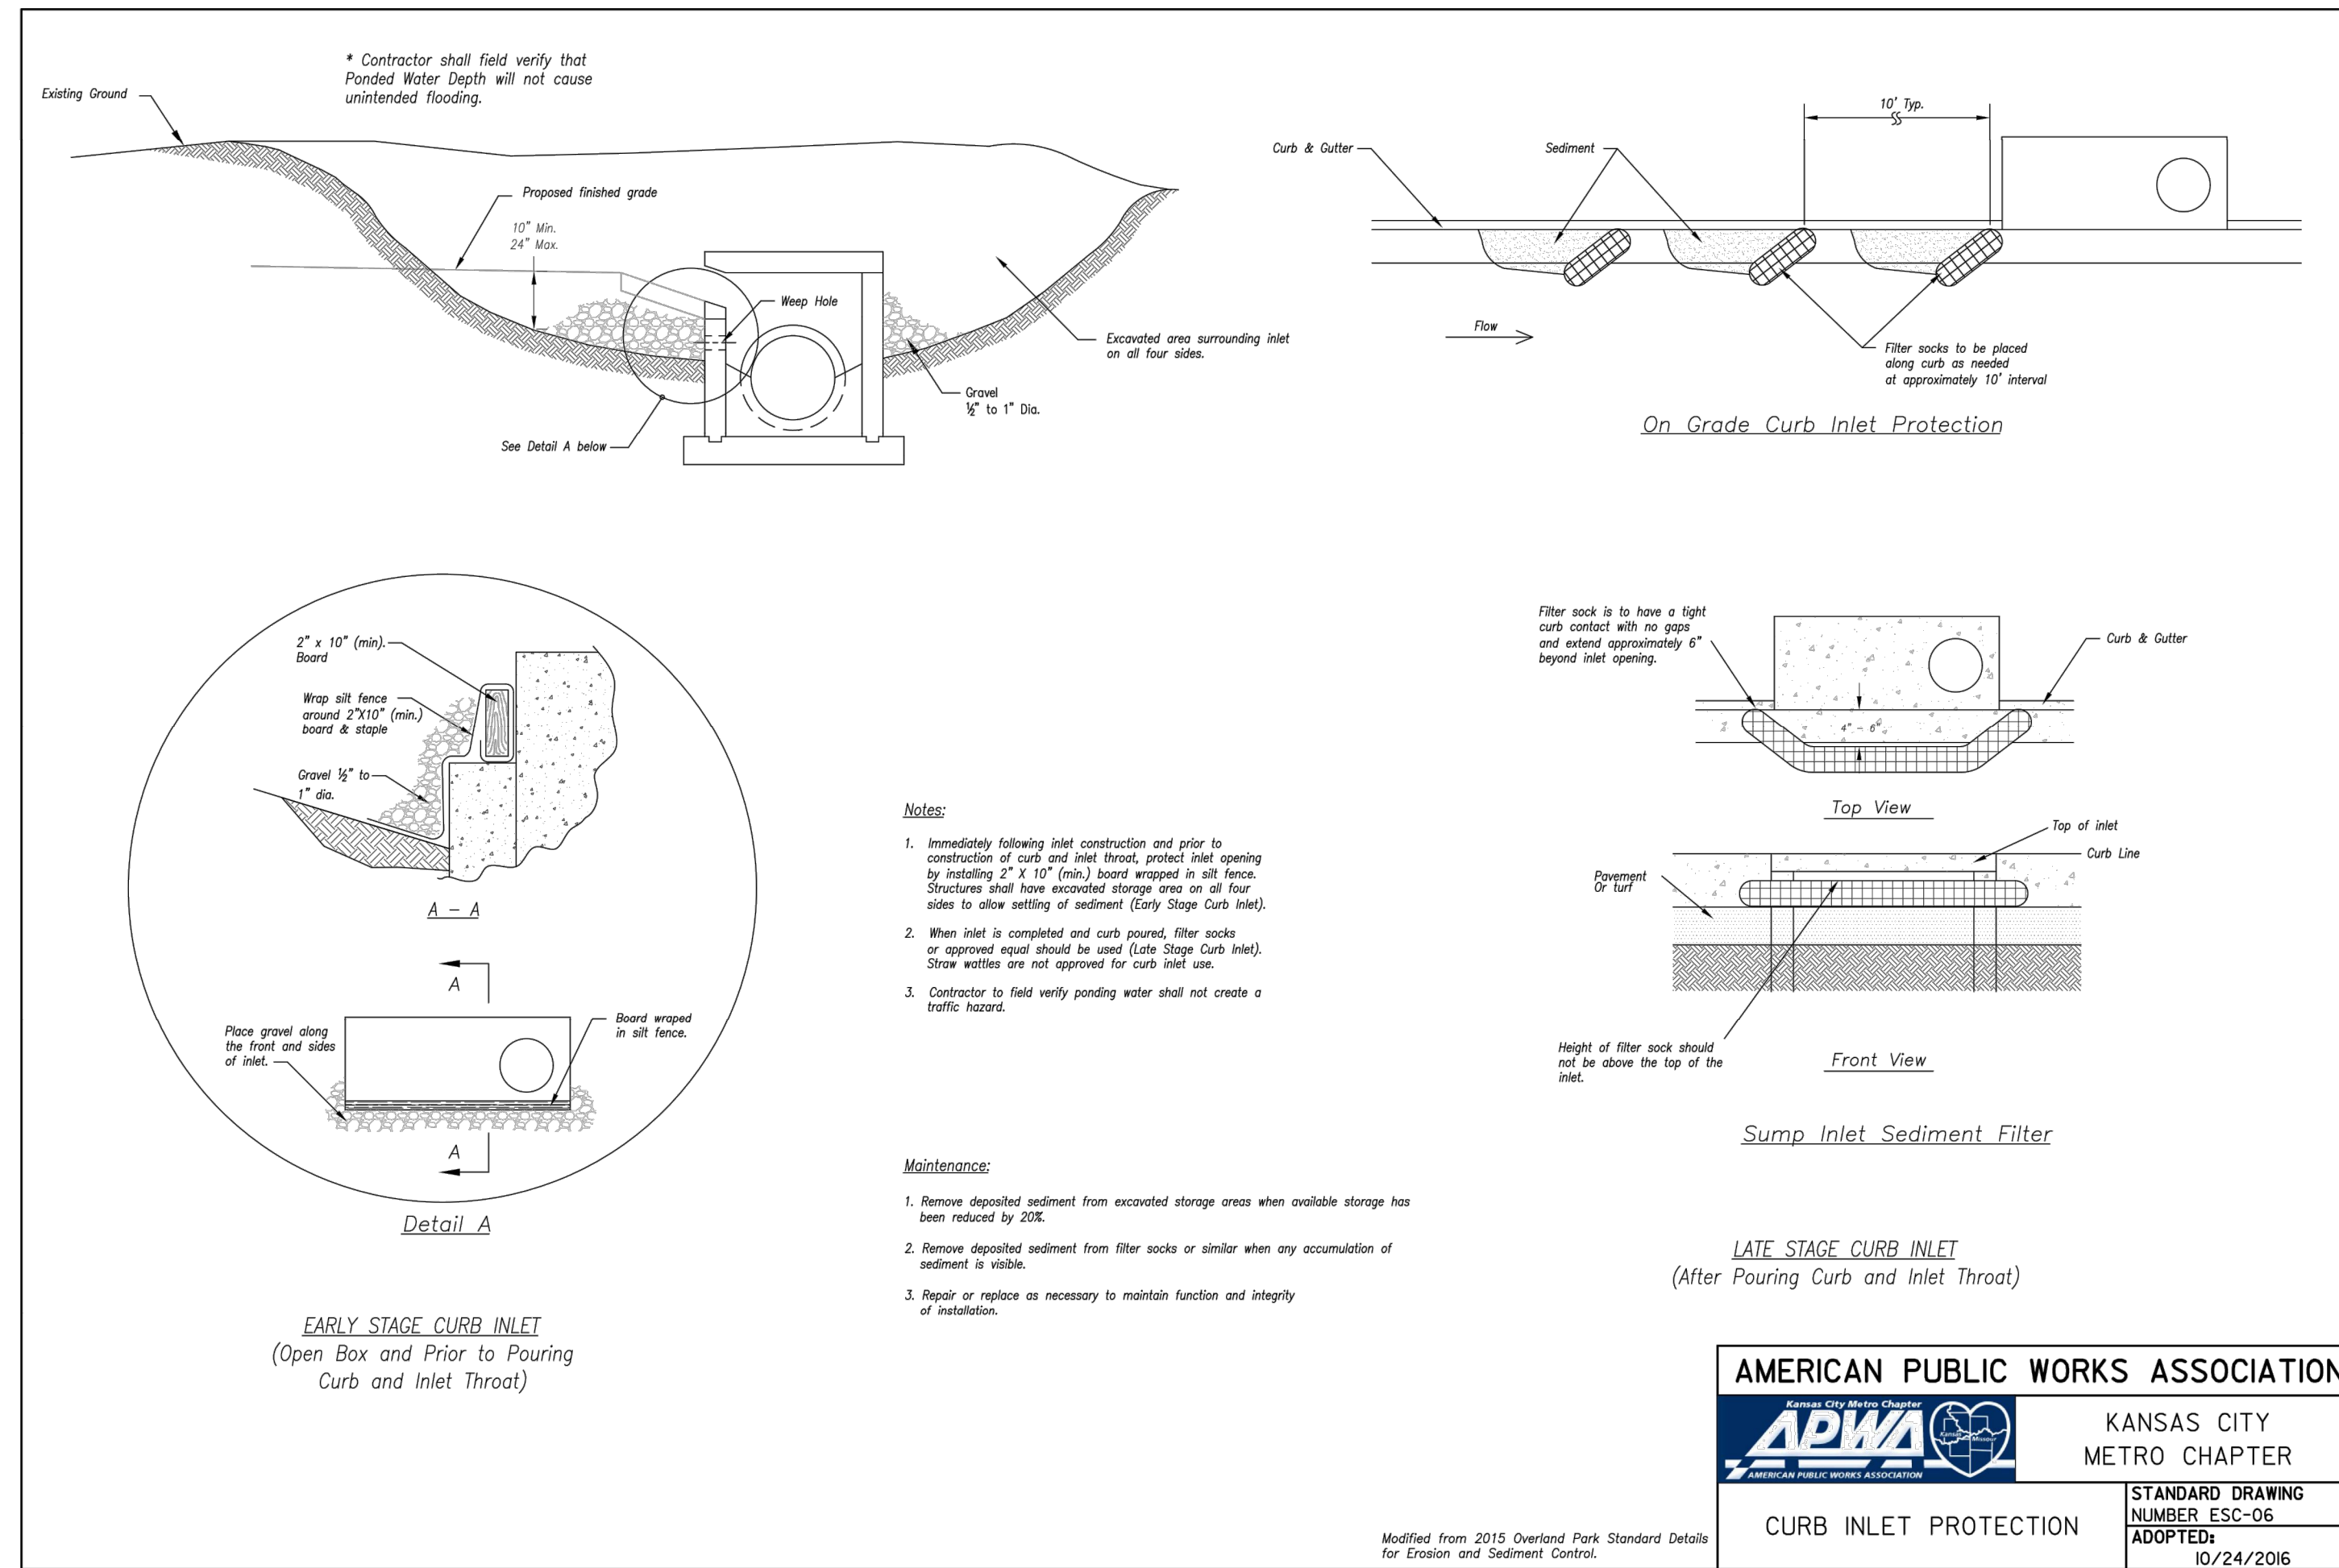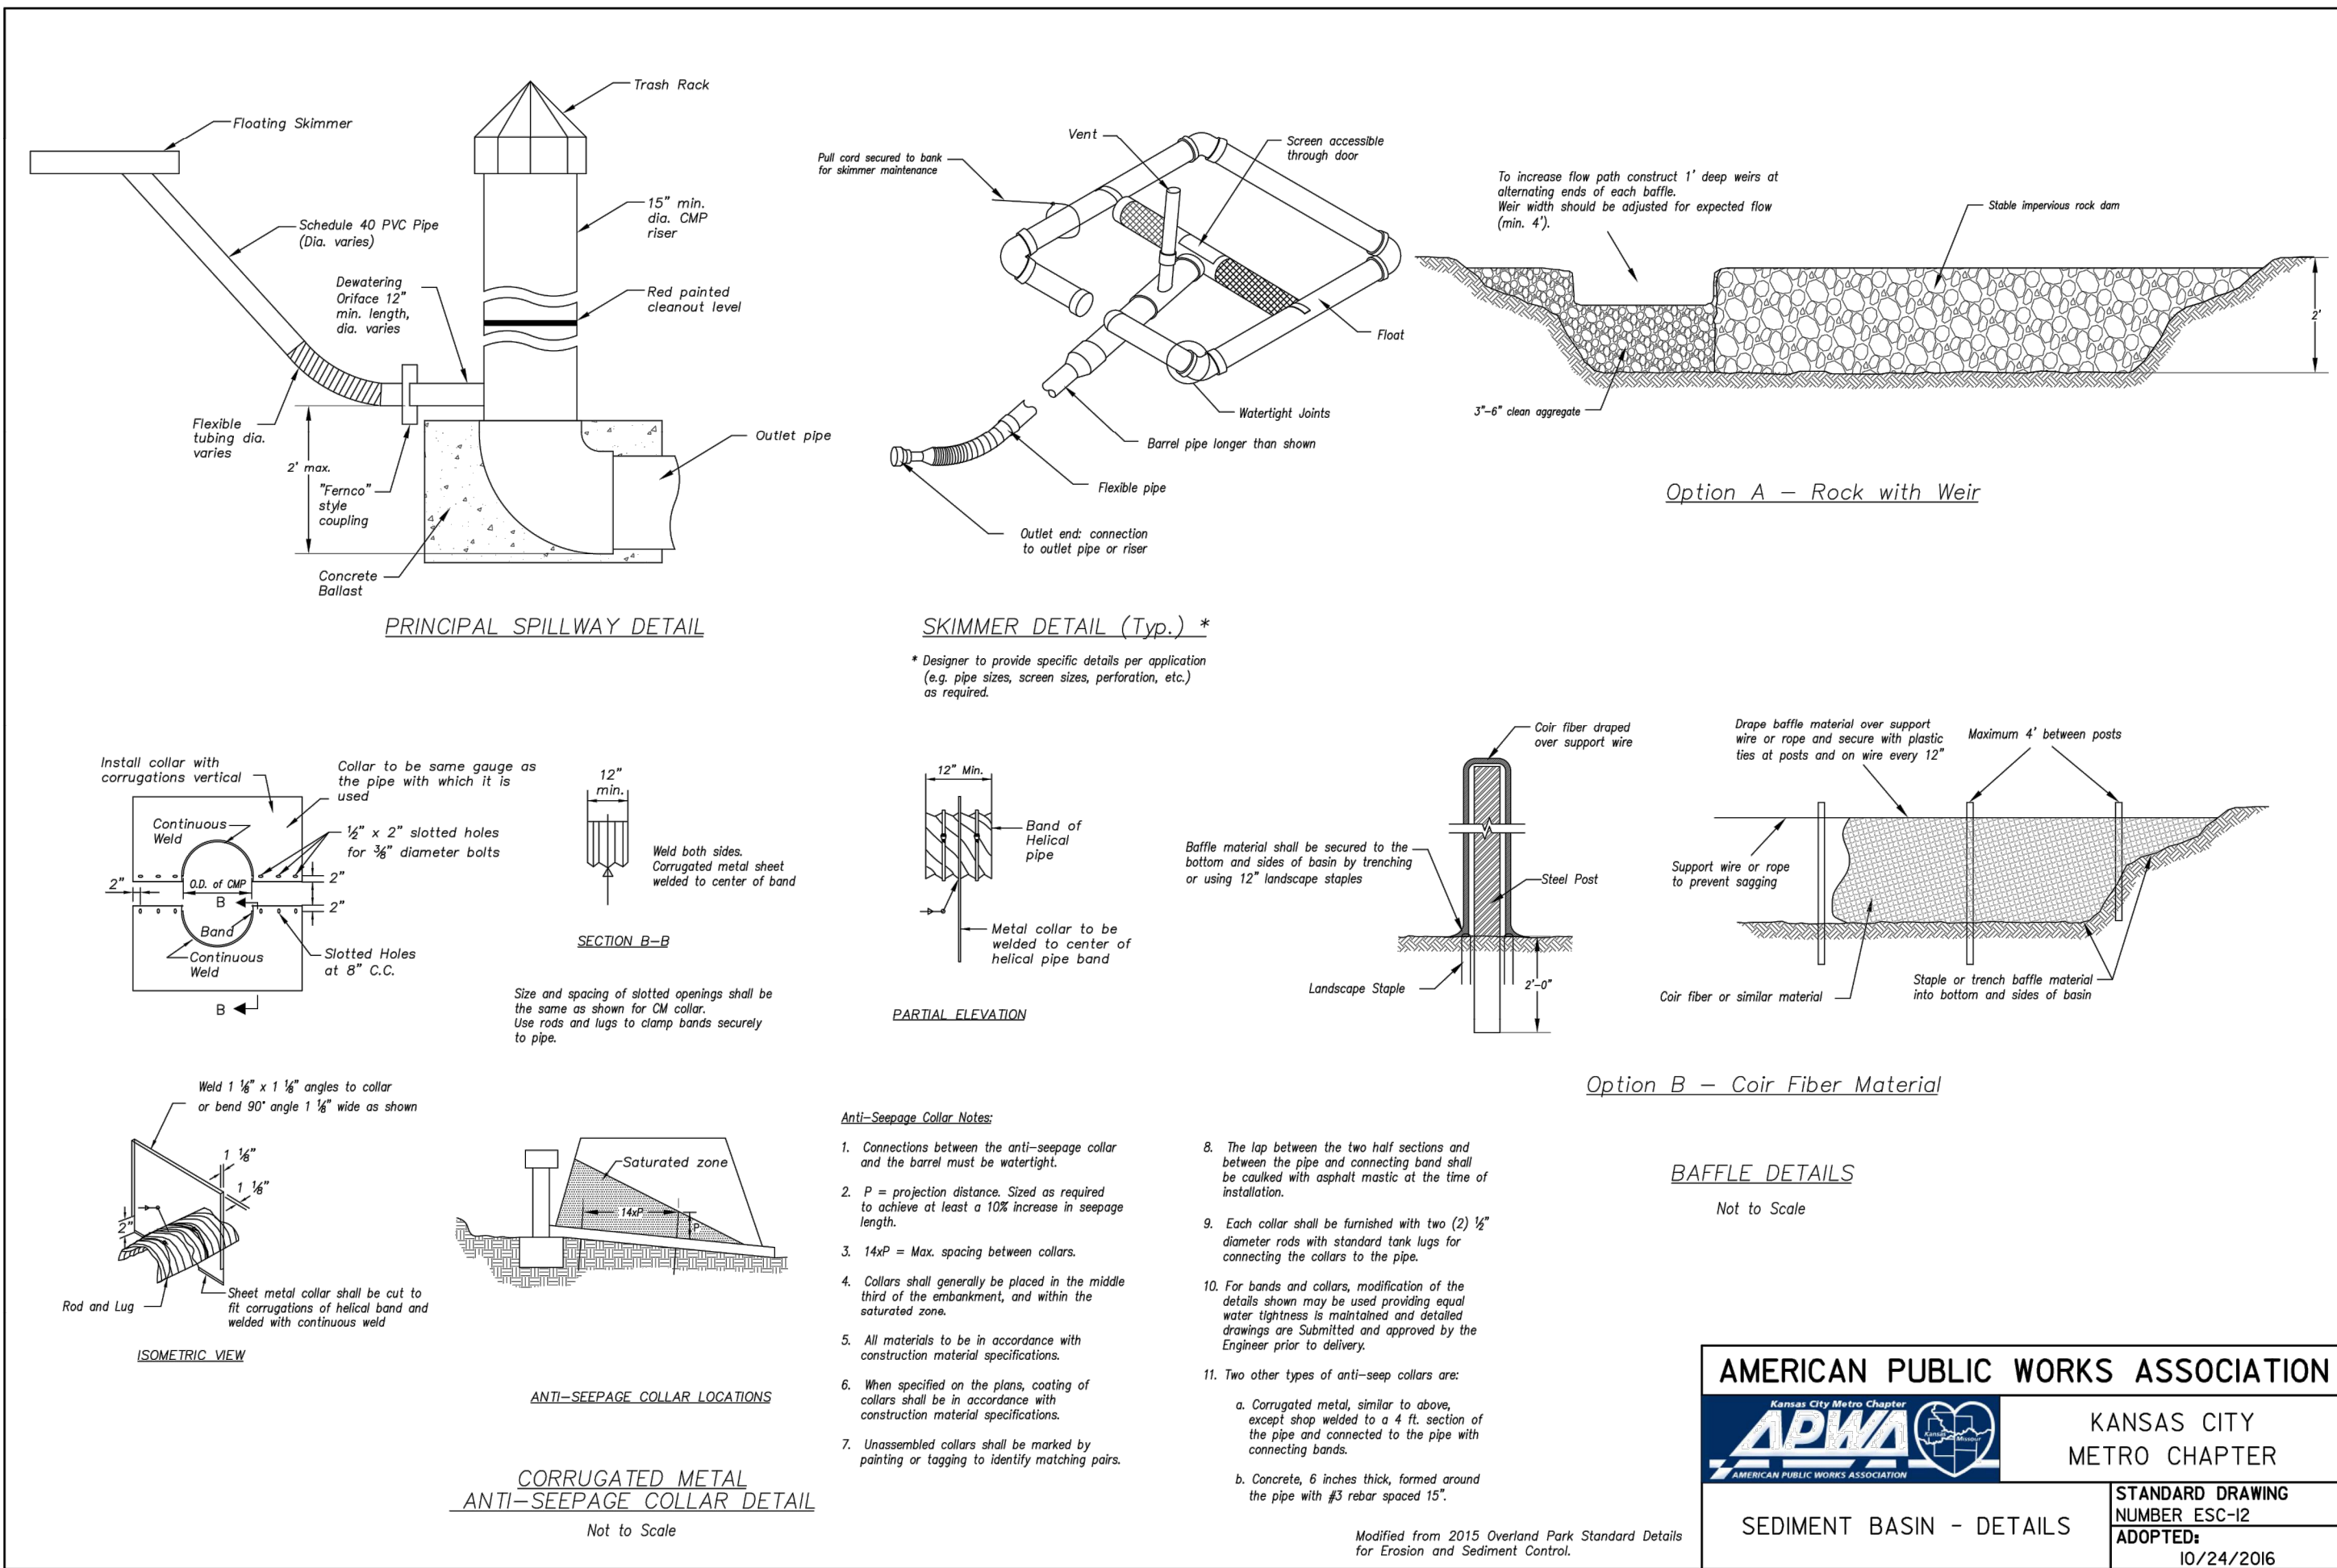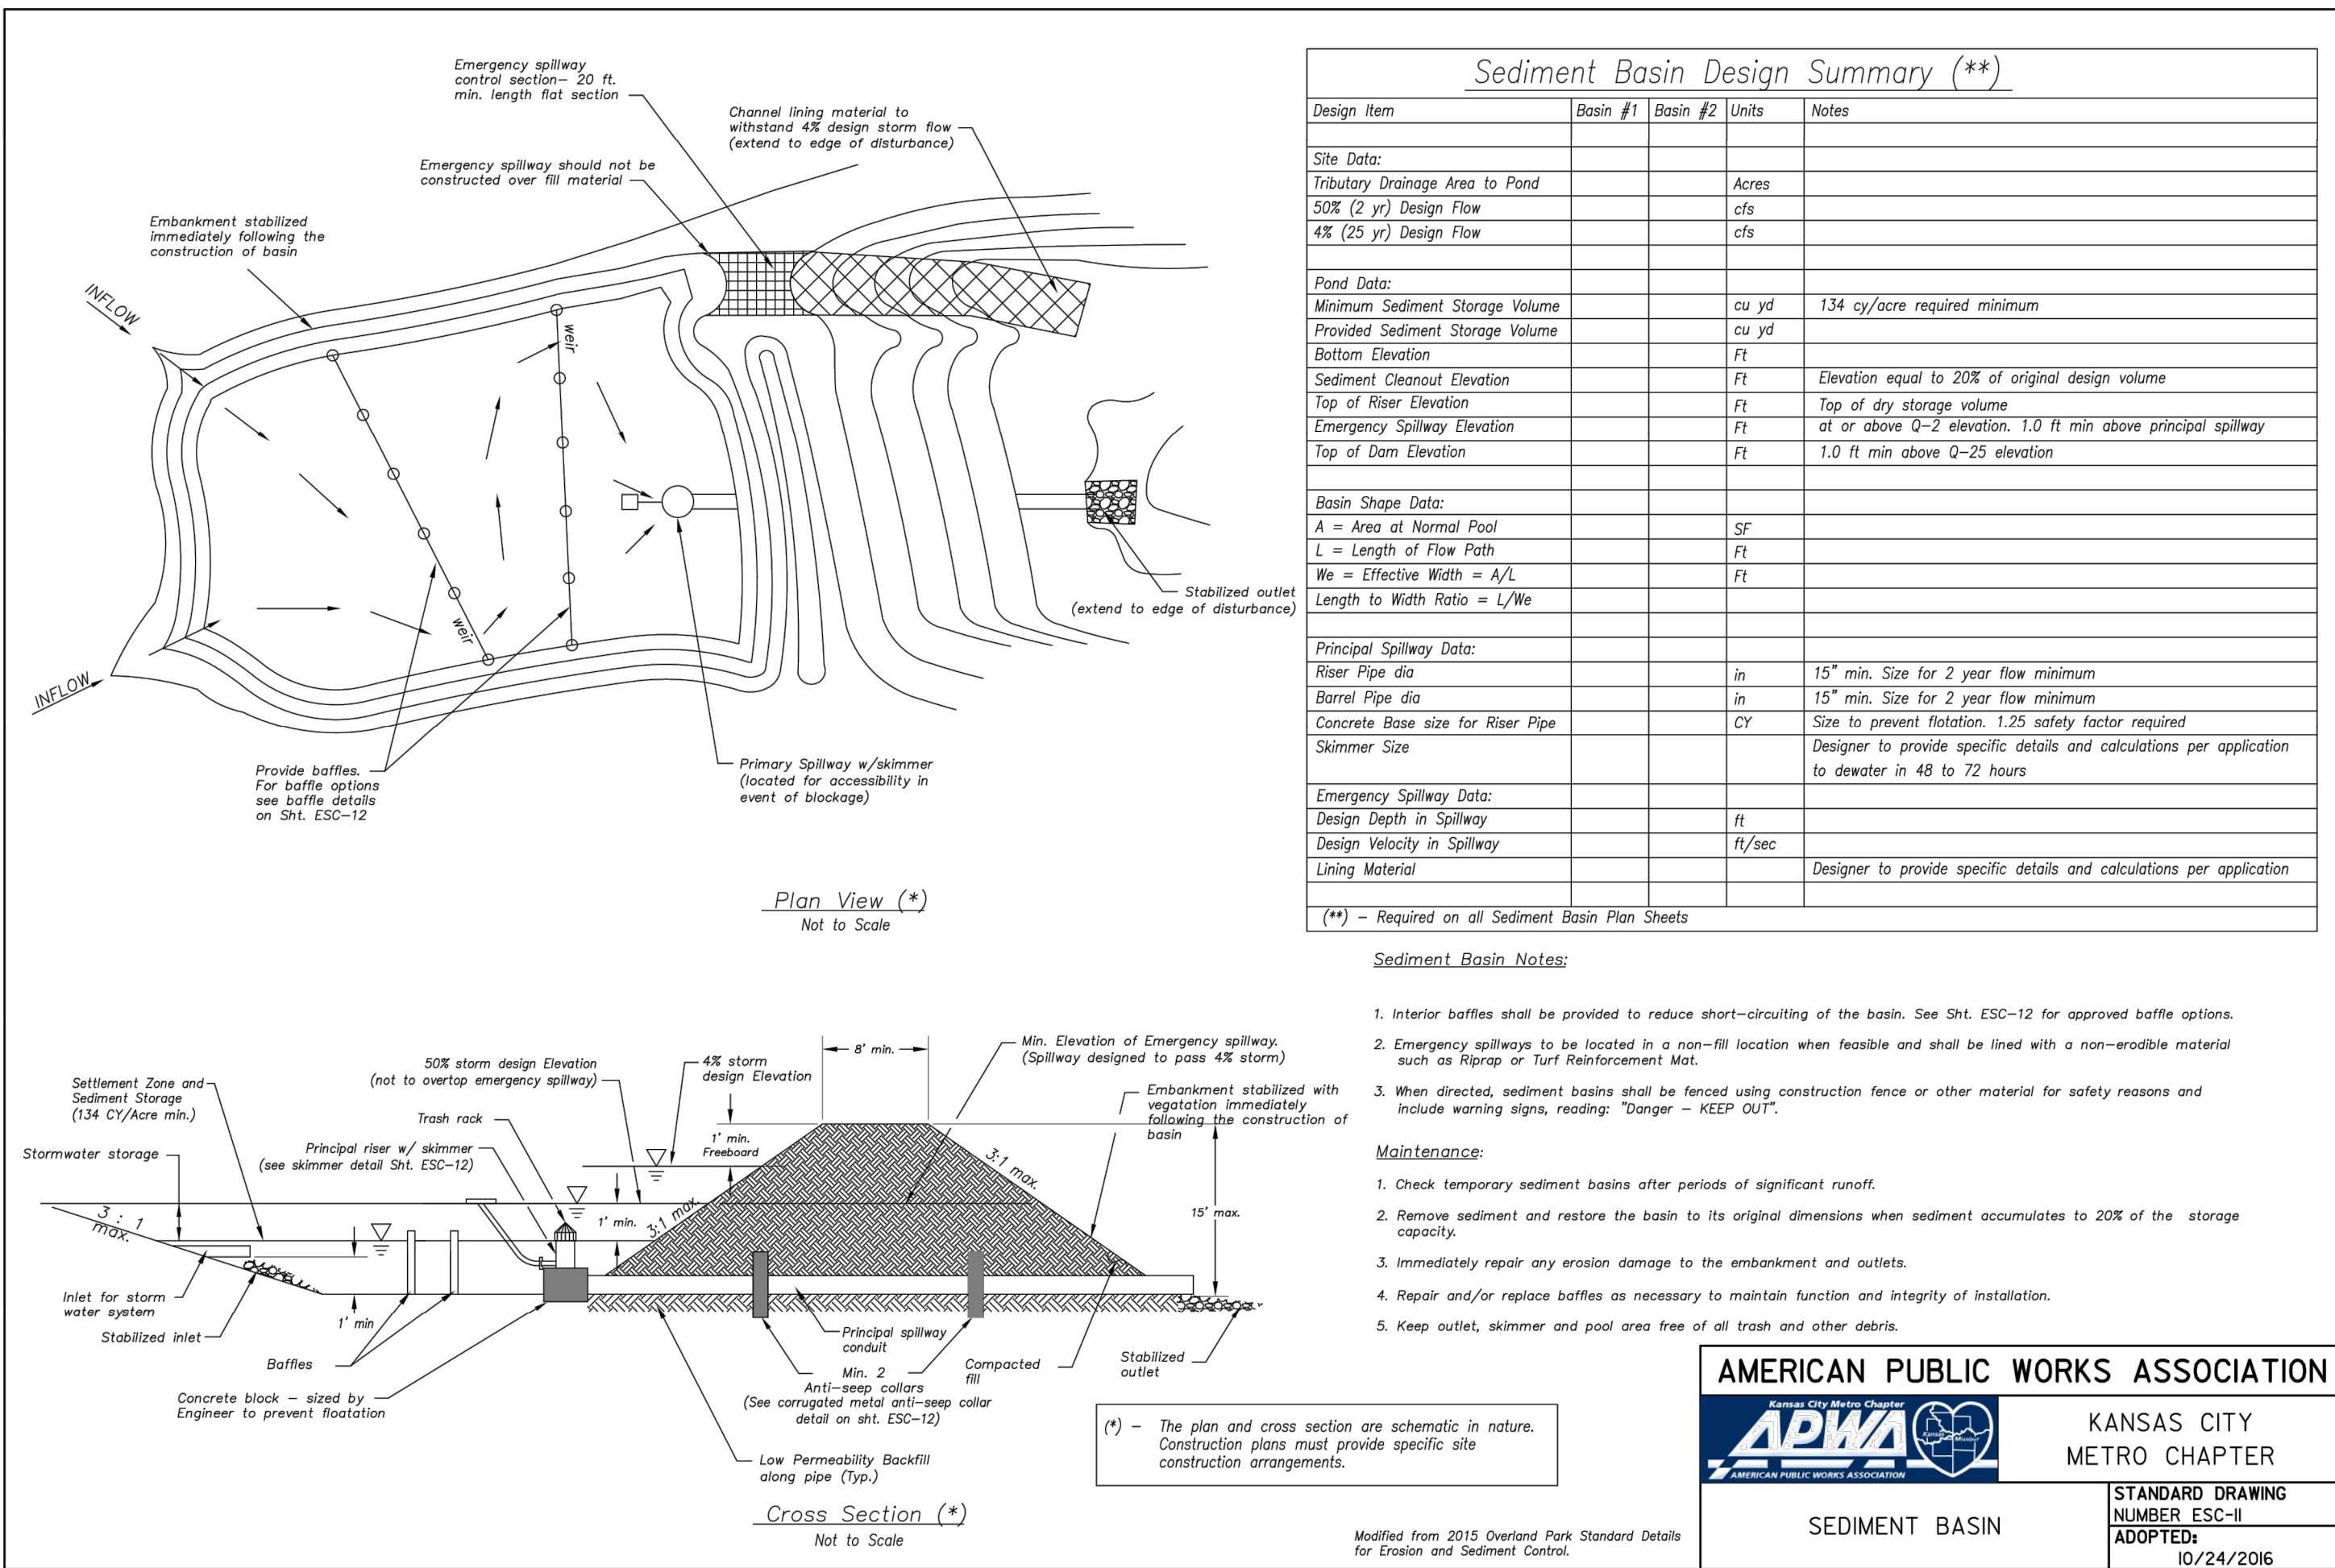

REVISION	DATE	DESCRIPTION
1	10/24/2016	ISSUED FOR PERMIT
2	10/24/2016	REVISED FOR COMMENTS
3	10/24/2016	REVISED FOR COMMENTS
