



3/16/2023 4:27:20 PM BM\_360/122.0088.470 - WB - Lee Summit MO PT22M/PT22M\_LessSummit\_ARCH\_R21.rvt

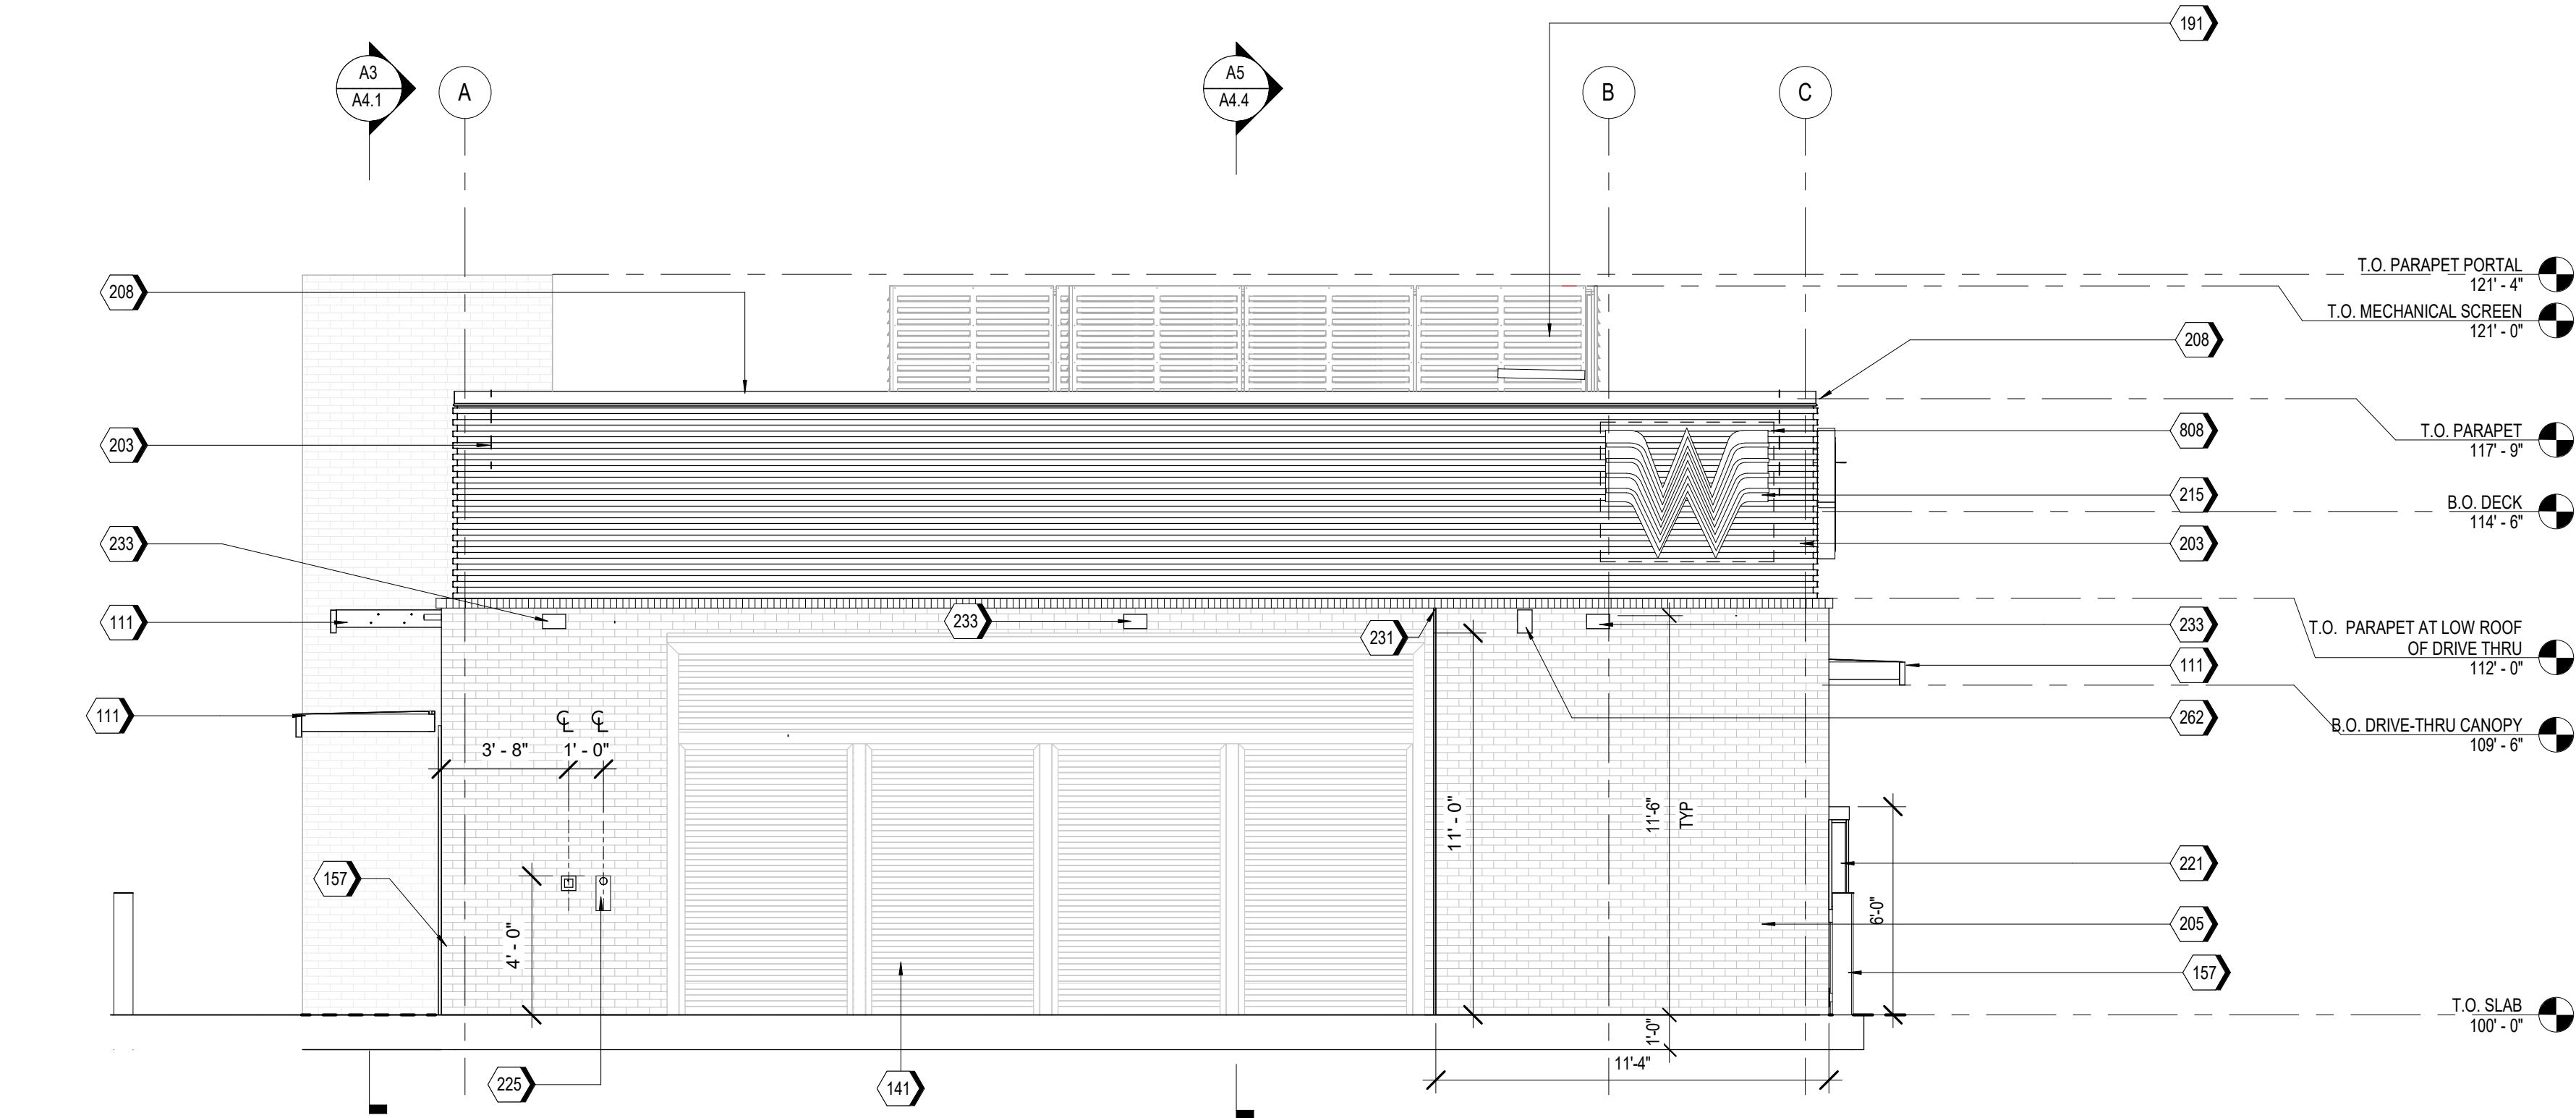

A2 WEST ELEVATION  
1/4" = 1'-0"

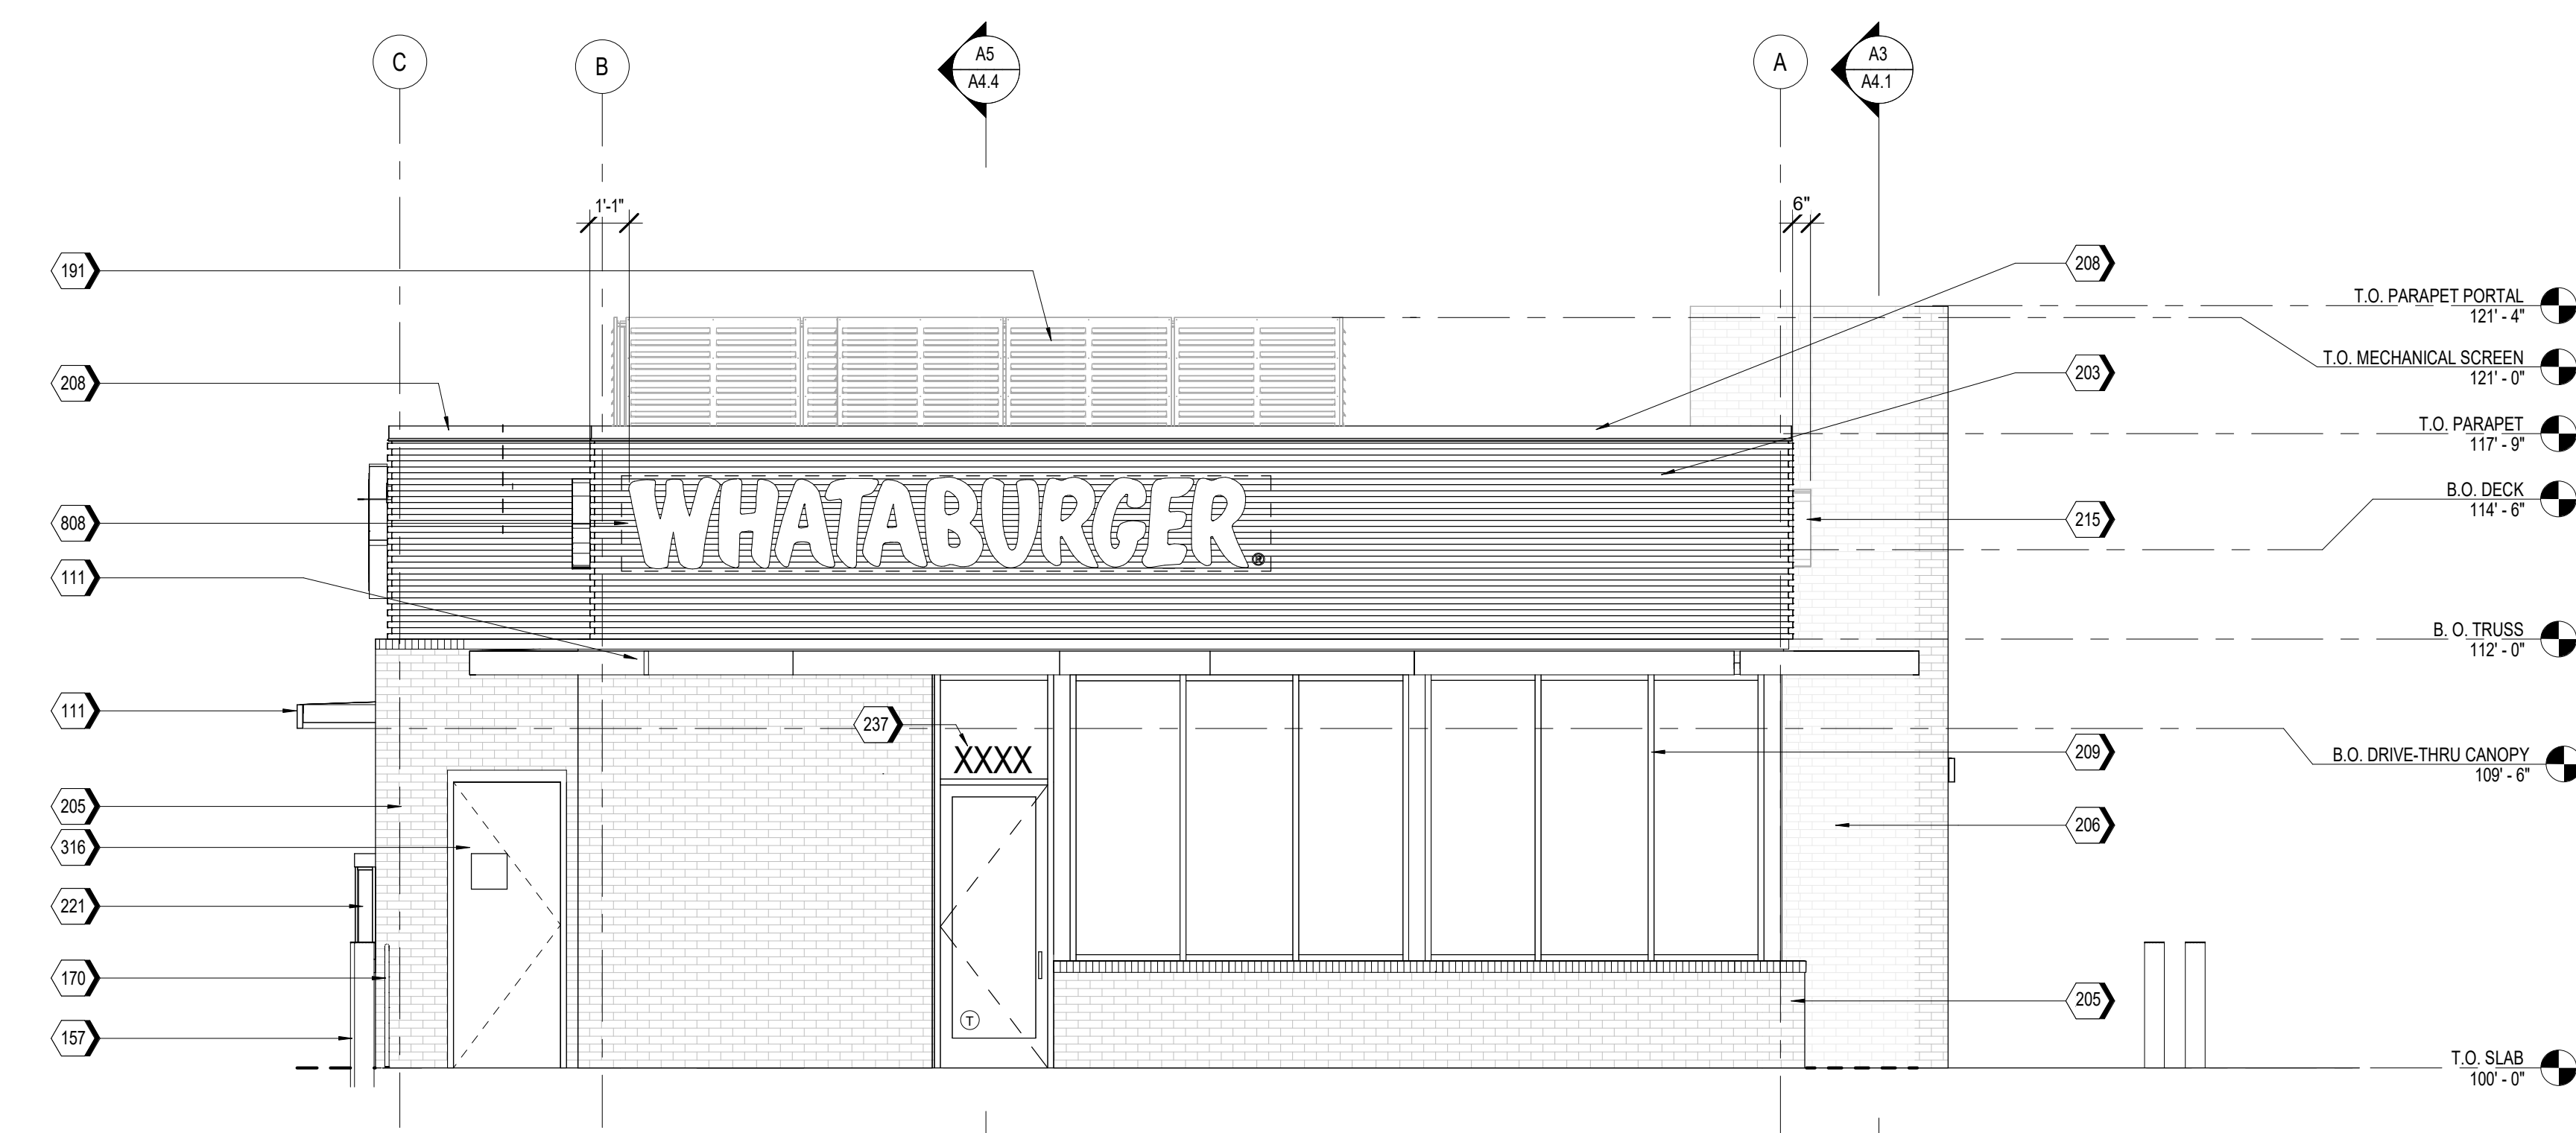

A1 EAST ELEVATION (R.O.W)  
1/4" = 1'-0"

### KEYNOTES

111	ENTERA PRE-MANUFACTURED CANOPY, BY OTHERS
141	ENTERA PRE-MANUFACTURED ELECTRICAL PANEL SCREEN, BY OTHERS
157	PIPE BOLLARDS: IDEAL SHIELD, RE: SPECIFICATIONS, 402 GRAY, PANTONE 402C, RE D3/S5.1
170	ENTERA PRE-MANUFACTURED GUARDRAIL, BY OTHERS, RE:B4/A0.1
191	ENTERA PRE-MANUFACTURED ROOF SCREEN, BY OTHERS
203	MP-01: PRE-FINISHED CORRUGATED METAL PANEL
205	BR-01: BRICK VENEER
206	BR-02: BRICK VENEER
208	MC-01: PRE-FINISHED METAL COPING
209	SS-01: ALUMINUM STOREFRONT SYSTEM
215	ILLUMINATED SIGNAGE BY OTHERS, G.C. TO PROVIDE PLYWOOD BLOCKING AS NEEDED TO ATTACH SIGNAGE
221	DRIVE-THRU WINDOW
225	STAINLESS STEEL GREASE SHIELD W/ 2 1/2" HOLE THROUGH WALL FOR GREASE TANK
231	MASONRY EXPANSION CONTROL JOINT
233	EXTERIOR LIGHT FIXTURE, RE: ELECTRICAL
237	BUILDING ADDRESS 6" HIGH WHITE VINYL NUMBERS WITH 1" STROKE, 10' A.F.G.

### KEYNOTES

262	WIRELESS ACCESS POINT
316	AIR AND WATER BARRIER
808	PROVIDE BLOCKING FOR SIGNAGE AS REQUIRED

### NOTES

- EXTERIOR SIGNAGE TO BE PERMITTED UNDER A SEPARATE SIGN PERMIT SET.



## Gensler

229 E. Houston St. Suite 200  
San Antonio, TX 78205  
United States  
Tel 210.222.8059



wallace design collective, pc  
structural and landscape survey  
123 north martin luther king jr. boulevard  
texas, dallas 75203  
978.564.5658-900.364.5658



Firm No. F-93357 | ClearyZimmermann.com  
1344 S. Flores, Ste. 101, San Antonio, TX 78204



Date	Description
03.17.2023	ISSUE FOR PERMIT

These drawings and associate specifications are the exclusive and confidential property of Whataburger LLC and shall not be reproduced without written authorization of the Owner. The prototypical drawings were not prepared for use on a specific site and are not suitable for jurisdictional review or use. Use of these drawings for reference or as example on a specific project requires the services of properly licensed architects and engineers. Reproduction of prototype drawings for reuse as construction documents is not authorized.

Seal / Signature



Project Name PT22M  
240 SW M150 HWY, LEE'S SUMMIT, MO 64081


Project Number  
122.0088.470

Description  
EXTERIOR ELEVATIONS


Scale  
As indicated

# A2.1

3/16/2023 4:27:27 PM BM 360/122.0088.470 - WB - Lee Summit MO PT22M/PT22M\_LessSummit\_ARCH\_R21.rvt

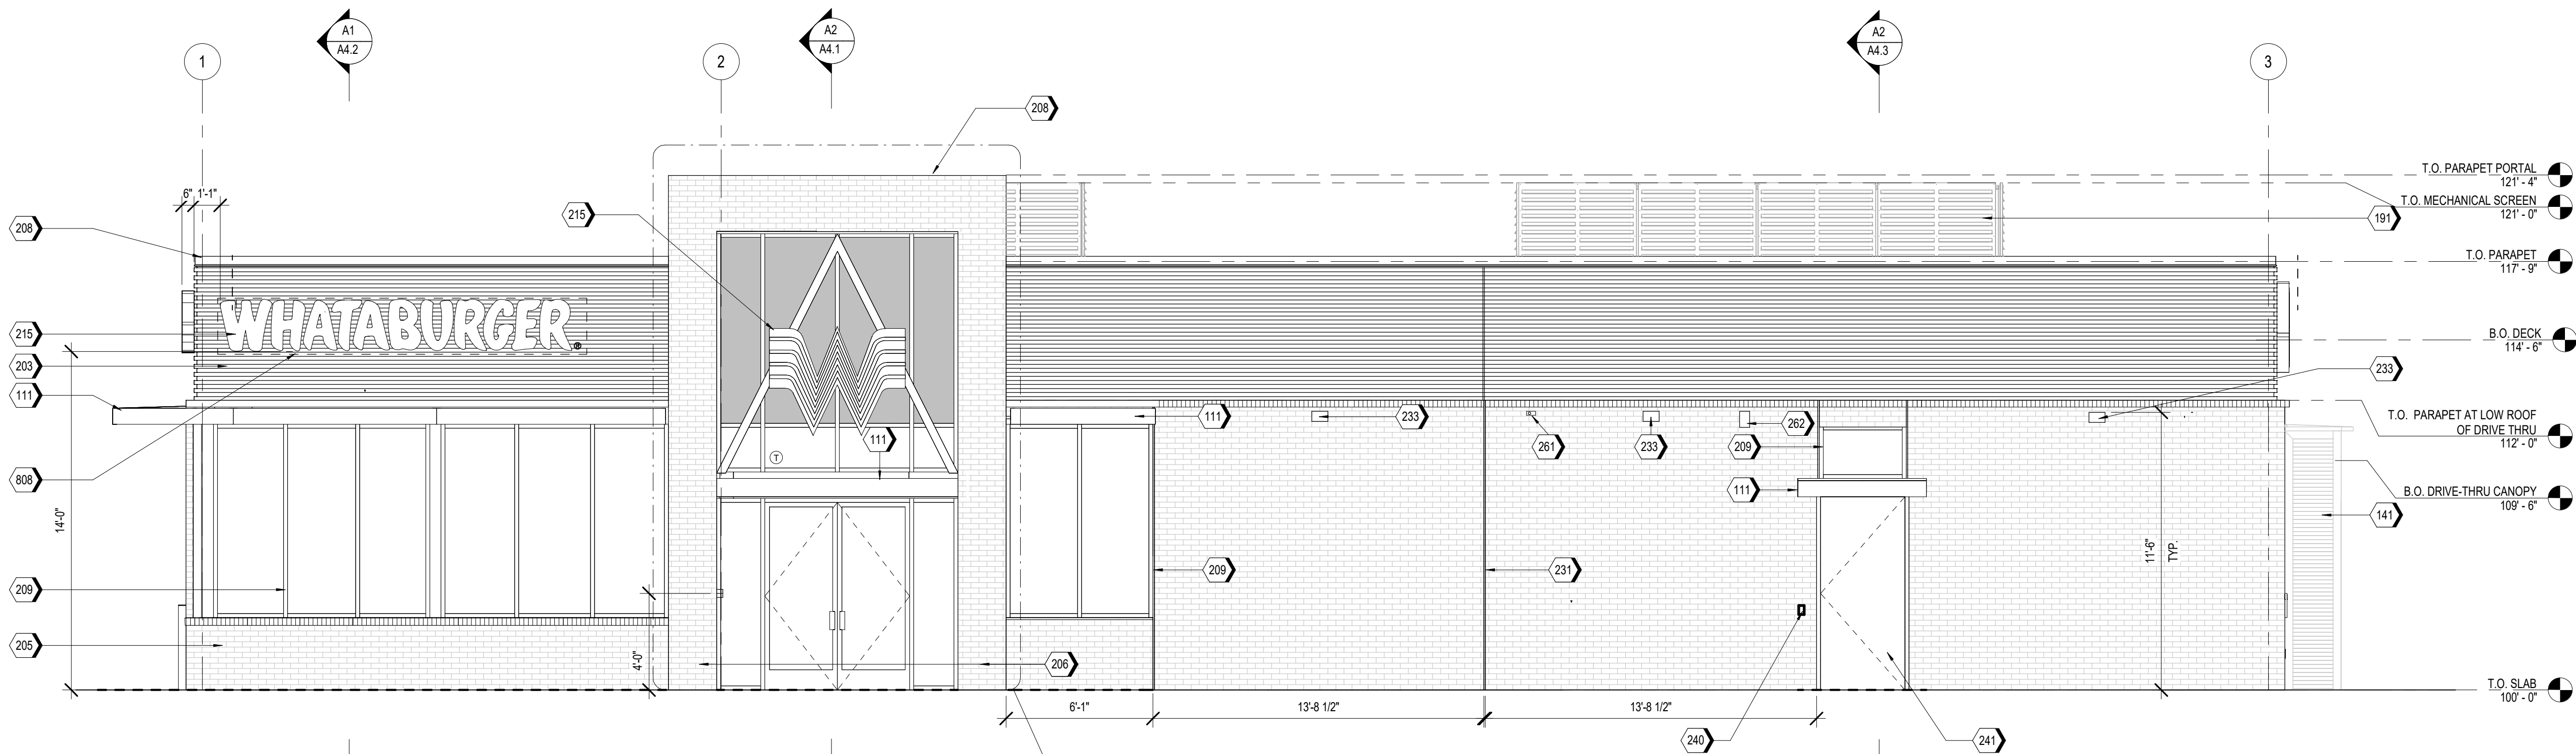

A2 NORTH ELEVATION (R.O.W.)  
1/4" = 1'-0"

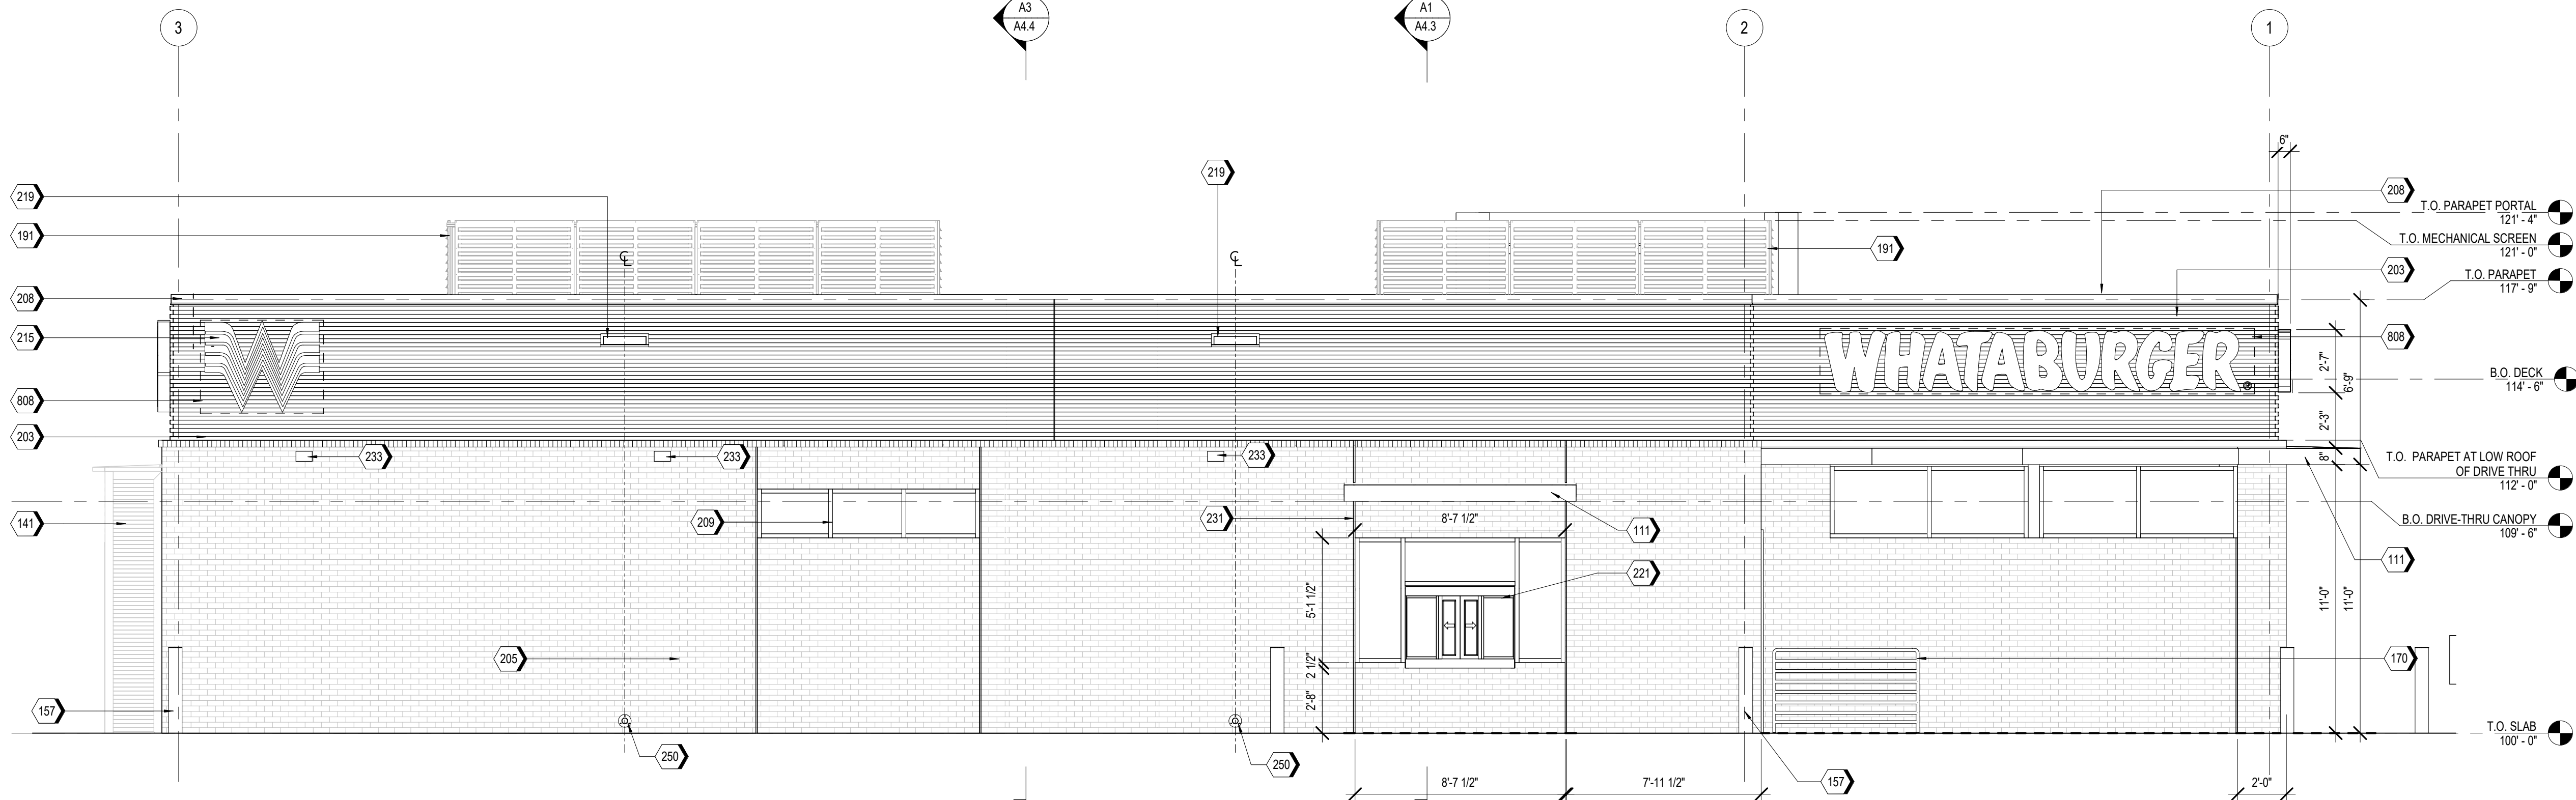

A1 SOUTH ELEVATION  
1/4" = 1'-0"

### KEYNOTES

111	ENTERA PRE-MANUFACTURED CANOPY, BY OTHERS
141	ENTERA PRE-MANUFACTURED ELECTRICAL PANEL SCREEN, BY OTHERS
157	PIPE BOLLARDS: IDEAL SHIELD, RE: SPECIFICATIONS, 402 GRAY, PANTONE 402C, RE D3/S5.1
170	ENTERA PRE-MANUFACTURED GUARDRAIL, BY OTHERS, RE: B4/A0.1
191	ENTERA PRE-MANUFACTURED ROOF SCREEN, BY OTHERS
203	MP-01: PRE-FINISHED CORRUGATED METAL PANEL
205	BR-01: BRICK VENEER
206	BR-02: BRICK VENEER
208	MC-01: PRE-FINISHED METAL COPING
209	SS-01: ALUMINUM STOREFRONT SYSTEM
215	ILLUMINATED SIGNAGE BY OTHERS, G.C. TO PROVIDE PLYWOOD BLOCKING AS NEEDED TO ATTACH SIGNAGE
219	OVERFLOW SCUPPER
221	DRIVE-THRU WINDOW
231	MASONRY EXPANSION CONTROL JOINT
233	EXTERIOR LIGHT FIXTURE, RE: ELECTRICAL
240	DOOR BUZZER
241	PAINT (PT-5) EXTERIOR DOORS
250	DOWNSPOUT NOZZLE 6 INCHES ABOVE INTERIOR FINISH FLOOR

### KEYNOTES

261	SECURITY CAMERA
262	WIRELESS ACCESS POINT
808	PROVIDE BLOCKING FOR SIGNAGE AS REQUIRED

### NOTES

1. EXTERIOR SIGNAGE TO BE PERMITTED UNDER A SEPARATE SIGN PERMIT SET.



## Gensler

229 E. Houston St. Tel 210.222.8059  
Suite 200  
San Antonio, TX 78205  
United States



wallace design collective, pc  
structural and landscape survey  
123 north martin luther king jr. boulevard  
texas, dallas 75203  
978.584.5858 900.364.5858



Firm No. F-9357 | ClearyZimmermann.com  
1344 S. Flores, Ste. 101, San Antonio, TX 78204



Date	Description
03.17.2023	ISSUE FOR PERMIT

These drawings and associate specifications are the exclusive and confidential property of Whataburger LLC and shall not be reproduced without written authorization of the Owner. The prototypical drawings were not prepared for use on a specific site and are not suitable for jurisdictional review or use. Use of these drawings for reference or as example on a specific project requires the services of properly licensed architects and engineers. Reproduction of prototype drawings for reuse as construction documents is not authorized.

Seal / Signature



Project Name PT22M

240 SW M150 HWY, LEE'S  
SUMMIT, MO 64081

Project Number

122.0088.470

Description

EXTERIOR ELEVATIONS

Scale

1/4" = 1'-0"

# A2.2














Gensler

229 E. Houston St.  
Suite 200  
San Antonio, TX 78205  
United States

Tel 210.222.8059

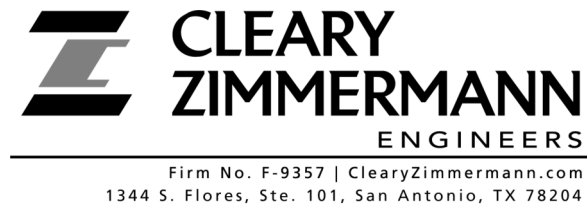

△ Date	Description
03.17.2023	ISSUE FOR PERMIT

These drawings and associate specifications are the exclusive and confidential property of Whataburger LLC and shall not be reproduced without written authorization of the Owner. The prototypical drawings were not prepared for use on a specific site and are not suitable for jurisdictional review or use. Use of these drawings for reference or as example on a specific project requires the services of properly licensed architects and engineers. Reproduction of prototype drawings for reuse as construction documents is not authorized.

Seal / Signature



Project Name PT22M  
240 SW M150 HWY, LEE'S  
SUMMIT, MO 64081

Project Number  
122.0088.470

Description  
EXTERIOR RENDERINGS

Scale

A2.5