


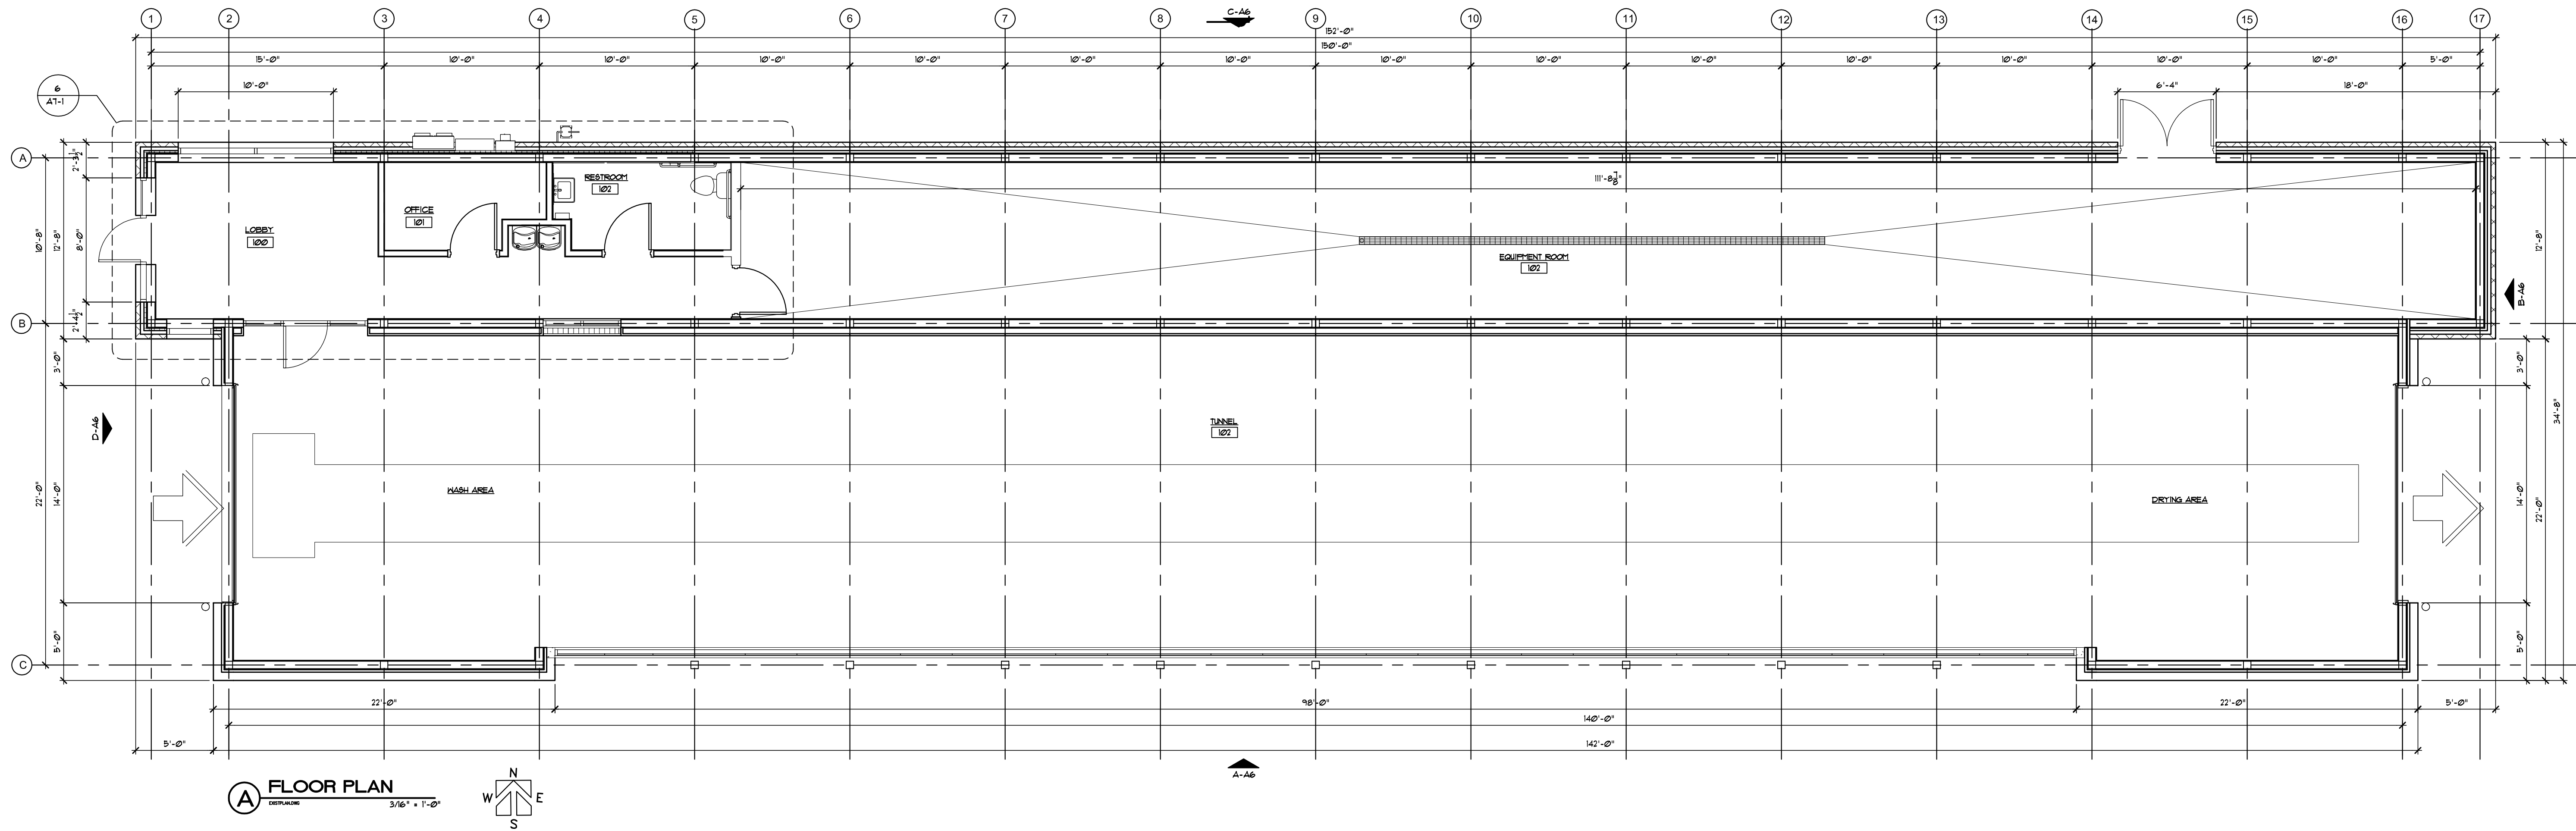

Revisions




**MAYER
DESIGN
GROUP**
P.C.

4400 South Lindbergh Blvd.
Suite 3
St. Louis, Missouri
63127-1603

Telephone: (314) 849-8777
Facsimile: (314) 849-4743

Email Address:
mayerdesigngroup@earthlink.net

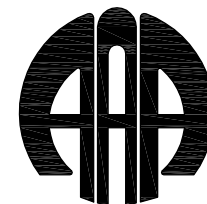

**Adams
Architectural
Associates**

P.O. BOX 230
CHESTERFIELD, MO
63306-0230
(636)537-9333
(536)537-1267 -FAX

ADAMS ARCHITECTURAL ASSOCIATES, P.C.
MISSOURI STATE CERTIFICATE OF
AUTHORITY # W00399708

THE PROFESSIONAL WHOSE SIGNATURE AND PERSONAL SEAL
APPEARS ON THIS SHEET ASSUMES RESPONSIBILITY ONLY
FOR WHAT APPEARS ON THIS SHEET AND DISCLAIMS
RESPONSIBILITY TO OTHERS. CONTRACTORS ARE RESPONSIBLE
FOR ALL OTHER PLANS, SPECIFICATIONS AND ESTIMATES.
SEALS BY THE UNDERSIGNED PROFESSIONAL RELATING TO
THIS PROJECT TO WHICH THIS SHEET REFERS, RESPONSIBILITY
FOR THE PROJECT OF THE PROJECT NOT PREPARED UNDER MY
SUPERVISION IS DISCLAIMED. REVISIONS BY CONTRACTORS
OWNERS, OR OTHERS ARE NOT A PART OF THIS PROJECT
UNLESS THEY ARE INDICATED OTHERWISE.

Seal

Project Code

CCW-2201

Project Title

**New
Car Wash**

for

**COWBOY
EXPRESS
CARWASH**

**210 MO-150
LEE SUMMIT, MISSOURI
64082**


Drawing Title

Floor Plan

Date Drawn Checked
03-15-23 DB/mm MM/MA

Drawing Number


DD1

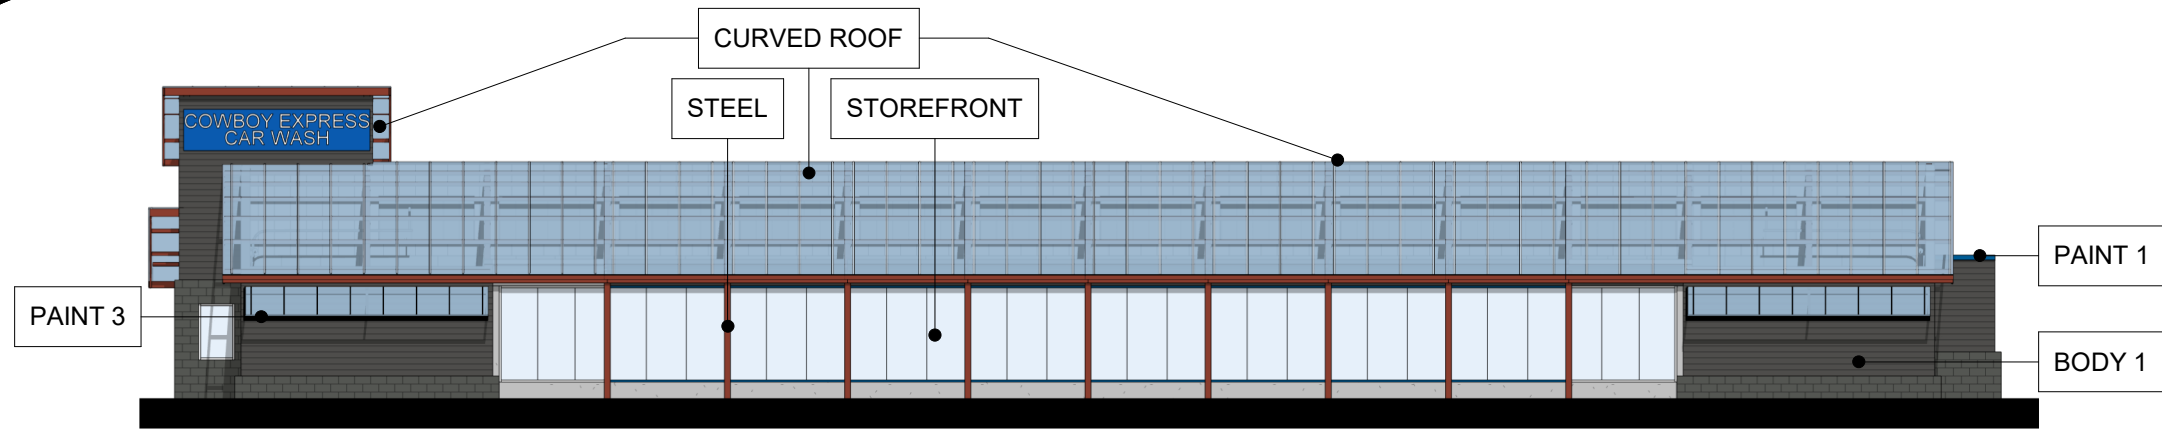


FRONT ELEVATION



LEFT ELEVATION

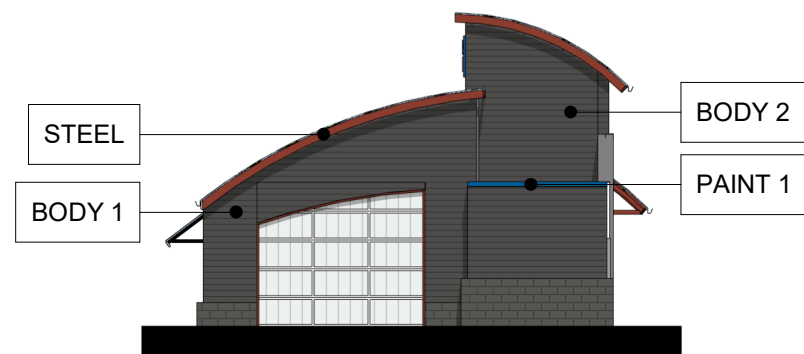

RIGHT ELEVATION

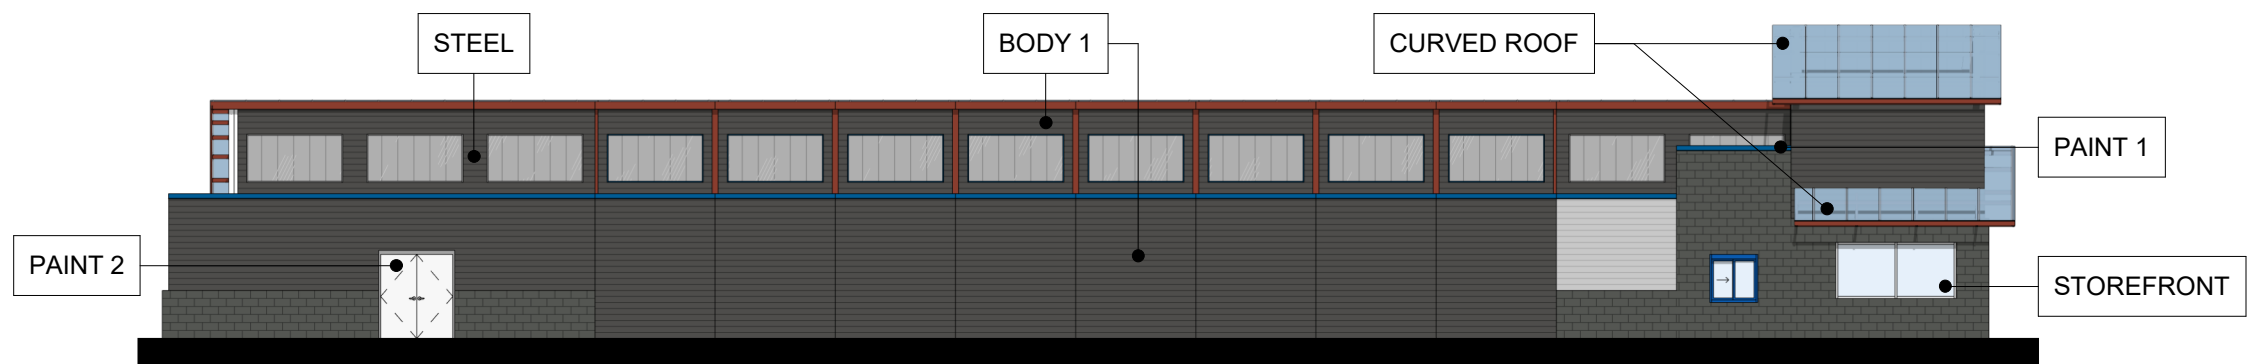

BACK ELEVATION

CURVED ROOF

EXPOSED STEEL



POLYCARBONATE ROOF



BODY 1

STUCCO



BODY 2

METAL PANEL



MASONRY

PAINT

WALL TRIM PAINT 1



DOORS & FRAMES PAINT 2




AWNING PAINT 3



STOREFRONT

STOREFRONT

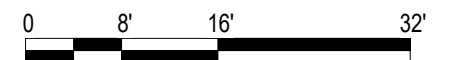

SCALE : 1/16" = 1'-0"

COWBOY EXPRESS CAR WASH

SW SUMMITCREST DR &
SW HOLLYWOOD DR
LEE'S SUMMIT, MO

PROJECT NO.: PDP22.CWB.002
DATE: 11/01/2022
DRAWN BY: MMK
CHECKED BY: JTK





BUILDING ELEVATIONS



DISCLAIMER

THIS CONCEPTUAL SITE PLAN IS BASED ON PRELIMINARY INFORMATION PROVIDED BY THE CLIENT. IT IS ONLY AS ACCURATE AS THE INFORMATION PROVIDED. A THOROUGH SEARCH OF ZONING REQUIREMENTS INCLUDING, BUT NOT LIMITED TO SETBACKS, BUFFERS AND OTHER CITY PLANNING REQUIREMENTS IS NOT REFLECTED ON THIS DRAWING. AS SUCH, THE CLIENT IS STRONGLY ENCOURAGED TO CONTACT THE GOVERNING JURISDICTION TO REVIEW ADDITIONAL DEVELOPMENT REQUIREMENTS.

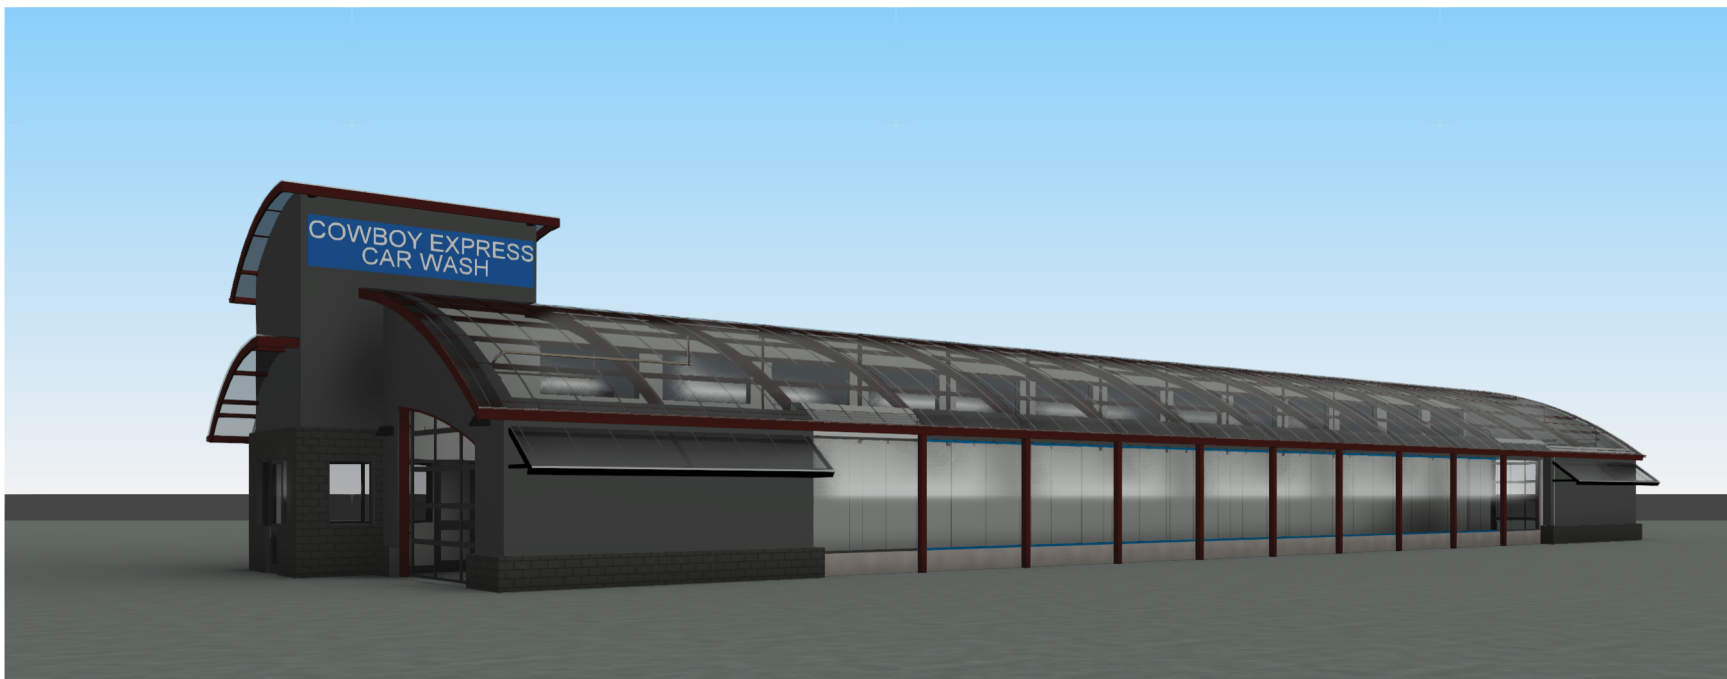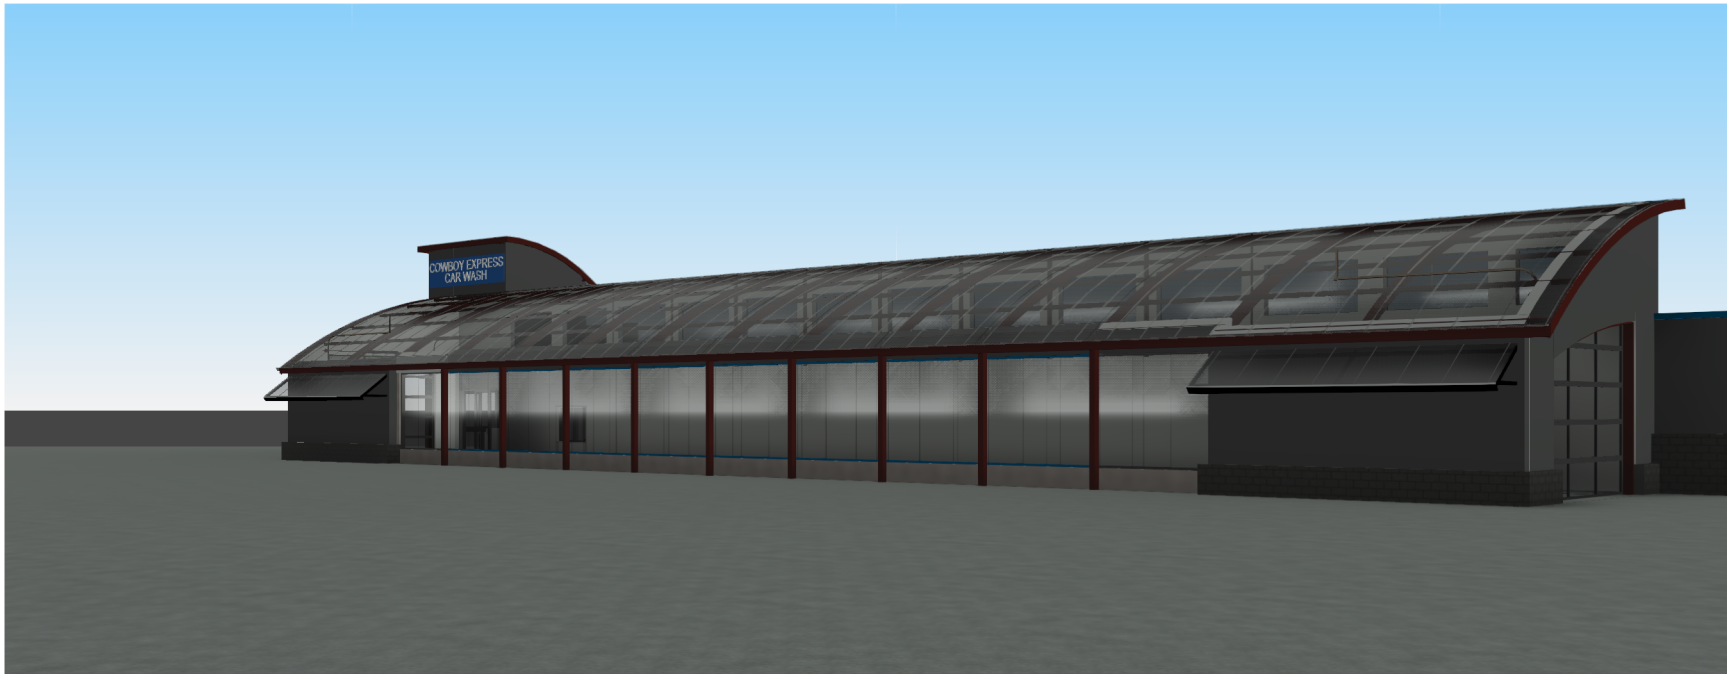

COWBOY EXPRESS CAR WASH

SW SUMMITCREST DR &
SW HOLLYWOOD DR
LEE'S SUMMIT, MO

PROJECT NO.: PDP22.CWB.002
DATE: 11/01/2022
DRAWN BY: MMK
CHECKED BY: JTK




PERSPECTIVES




DISCLAIMER


THIS CONCEPTUAL SITE PLAN IS BASED ON PRELIMINARY INFORMATION PROVIDED BY THE CLIENT. IT IS ONLY AS ACCURATE AS THE INFORMATION PROVIDED. A THOROUGH SEARCH OF ZONING REQUIREMENTS INCLUDING, BUT NOT LIMITED TO SETBACKS, BUFFERS AND OTHER CITY PLANNING REQUIREMENTS IS NOT REFLECTED ON THIS DRAWING. AS SUCH, THE CLIENT IS STRONGLY ENCOURAGED TO CONTACT THE GOVERNING JURISDICTION TO REVIEW ADDITIONAL DEVELOPMENT REQUIREMENTS.

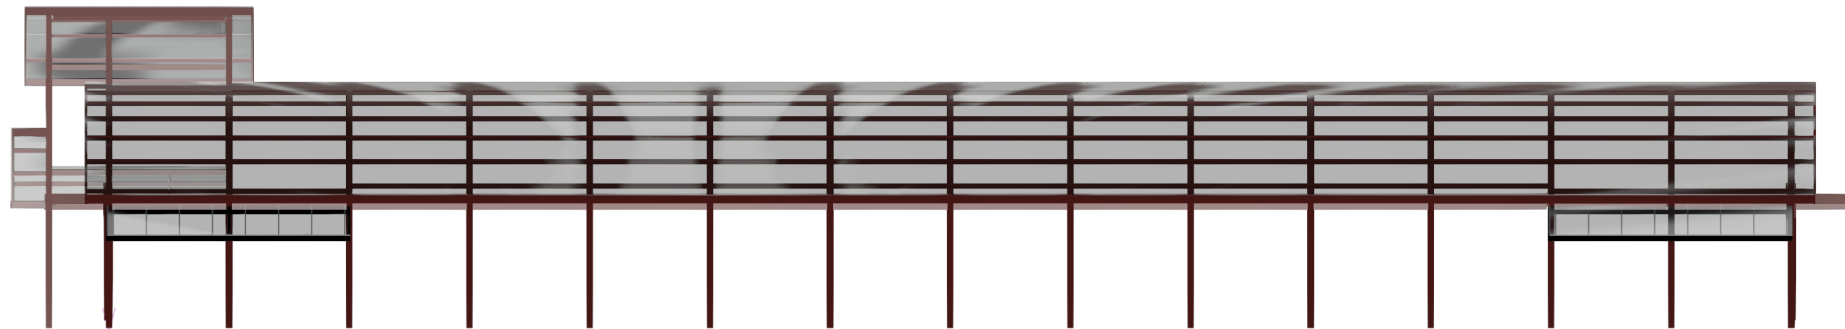


FRONT ELEVATION

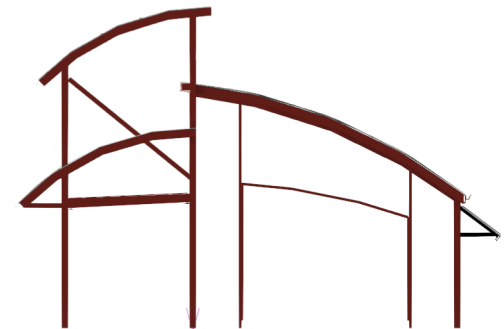


LEFT ELEVATION

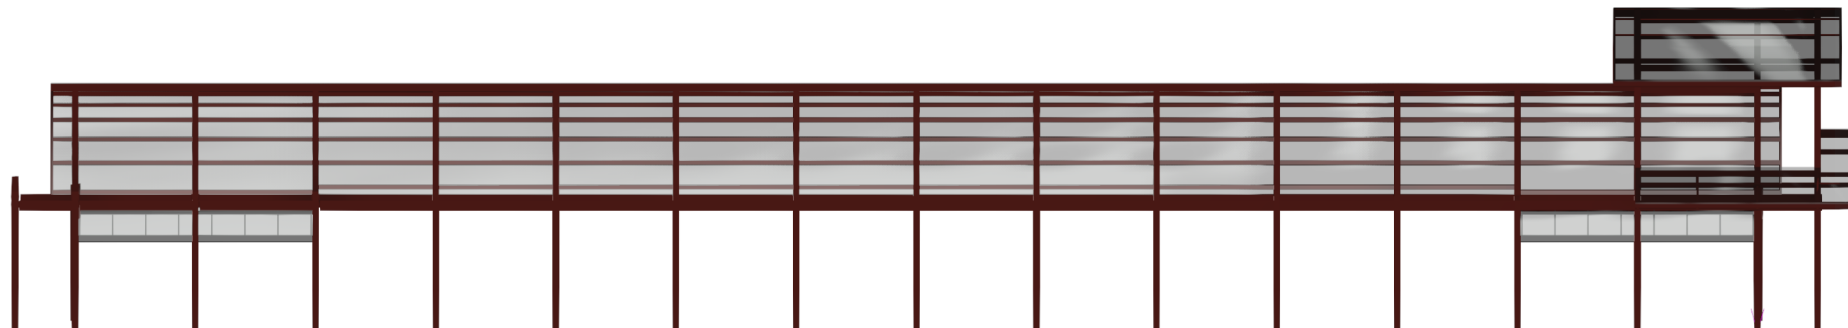

BACK ELEVATION

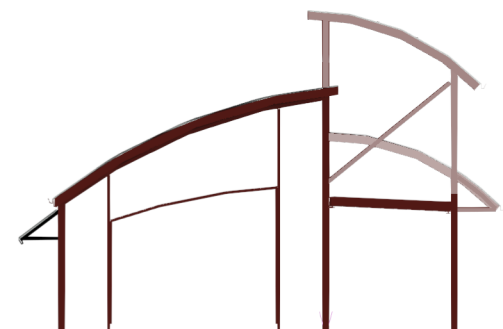

RIGHT ELEVATION

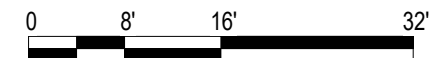

SCALE : 1/16" = 1'-0"

COWBOY EXPRESS CAR WASH

STEEL ELEVATIONS

SW SUMMITCREST DR &
SW HOLLYWOOD DR
LEE'S SUMMIT, MO

PROJECT NO.: PDP22.CWB.002
DATE: 11/01/2022
DRAWN BY: MMK
CHECKED BY: JTK



DISCLAIMER
THIS CONCEPTUAL SITE PLAN IS BASED ON PRELIMINARY INFORMATION PROVIDED BY THE CLIENT. IT IS ONLY AS ACCURATE AS THE INFORMATION PROVIDED. A THOROUGH SEARCH OF ZONING REQUIREMENTS INCLUDING, BUT NOT LIMITED TO SETBACKS, BUFFERS AND OTHER CITY PLANNING REQUIREMENTS IS NOT REFLECTED ON THIS DRAWING. AS SUCH, THE CLIENT IS STRONGLY ENCOURAGED TO CONTACT THE GOVERNING JURISDICTION TO REVIEW ADDITIONAL DEVELOPMENT REQUIREMENTS.