



**BUILDING #2 & #3**  
SCALE: 1/16" = 1'-0"

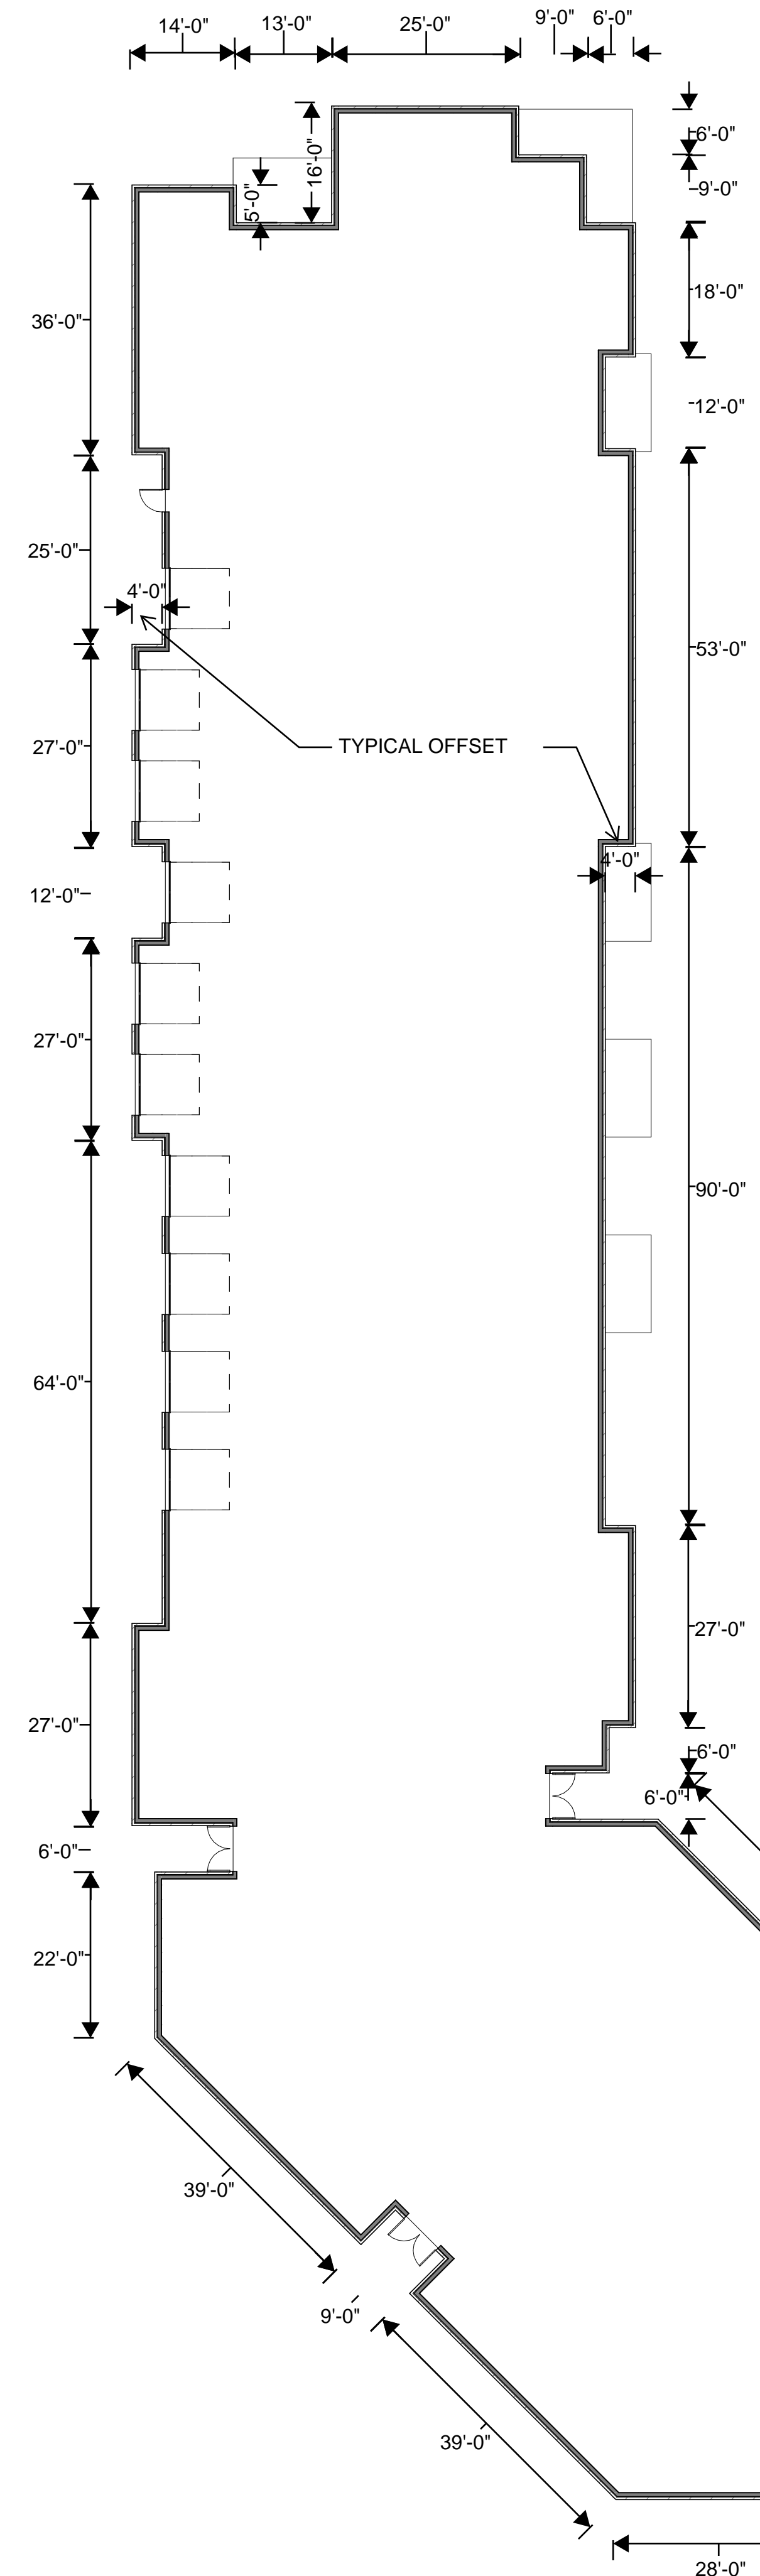

**BUILDING #1**  
SCALE: 1/16" = 1'-0"

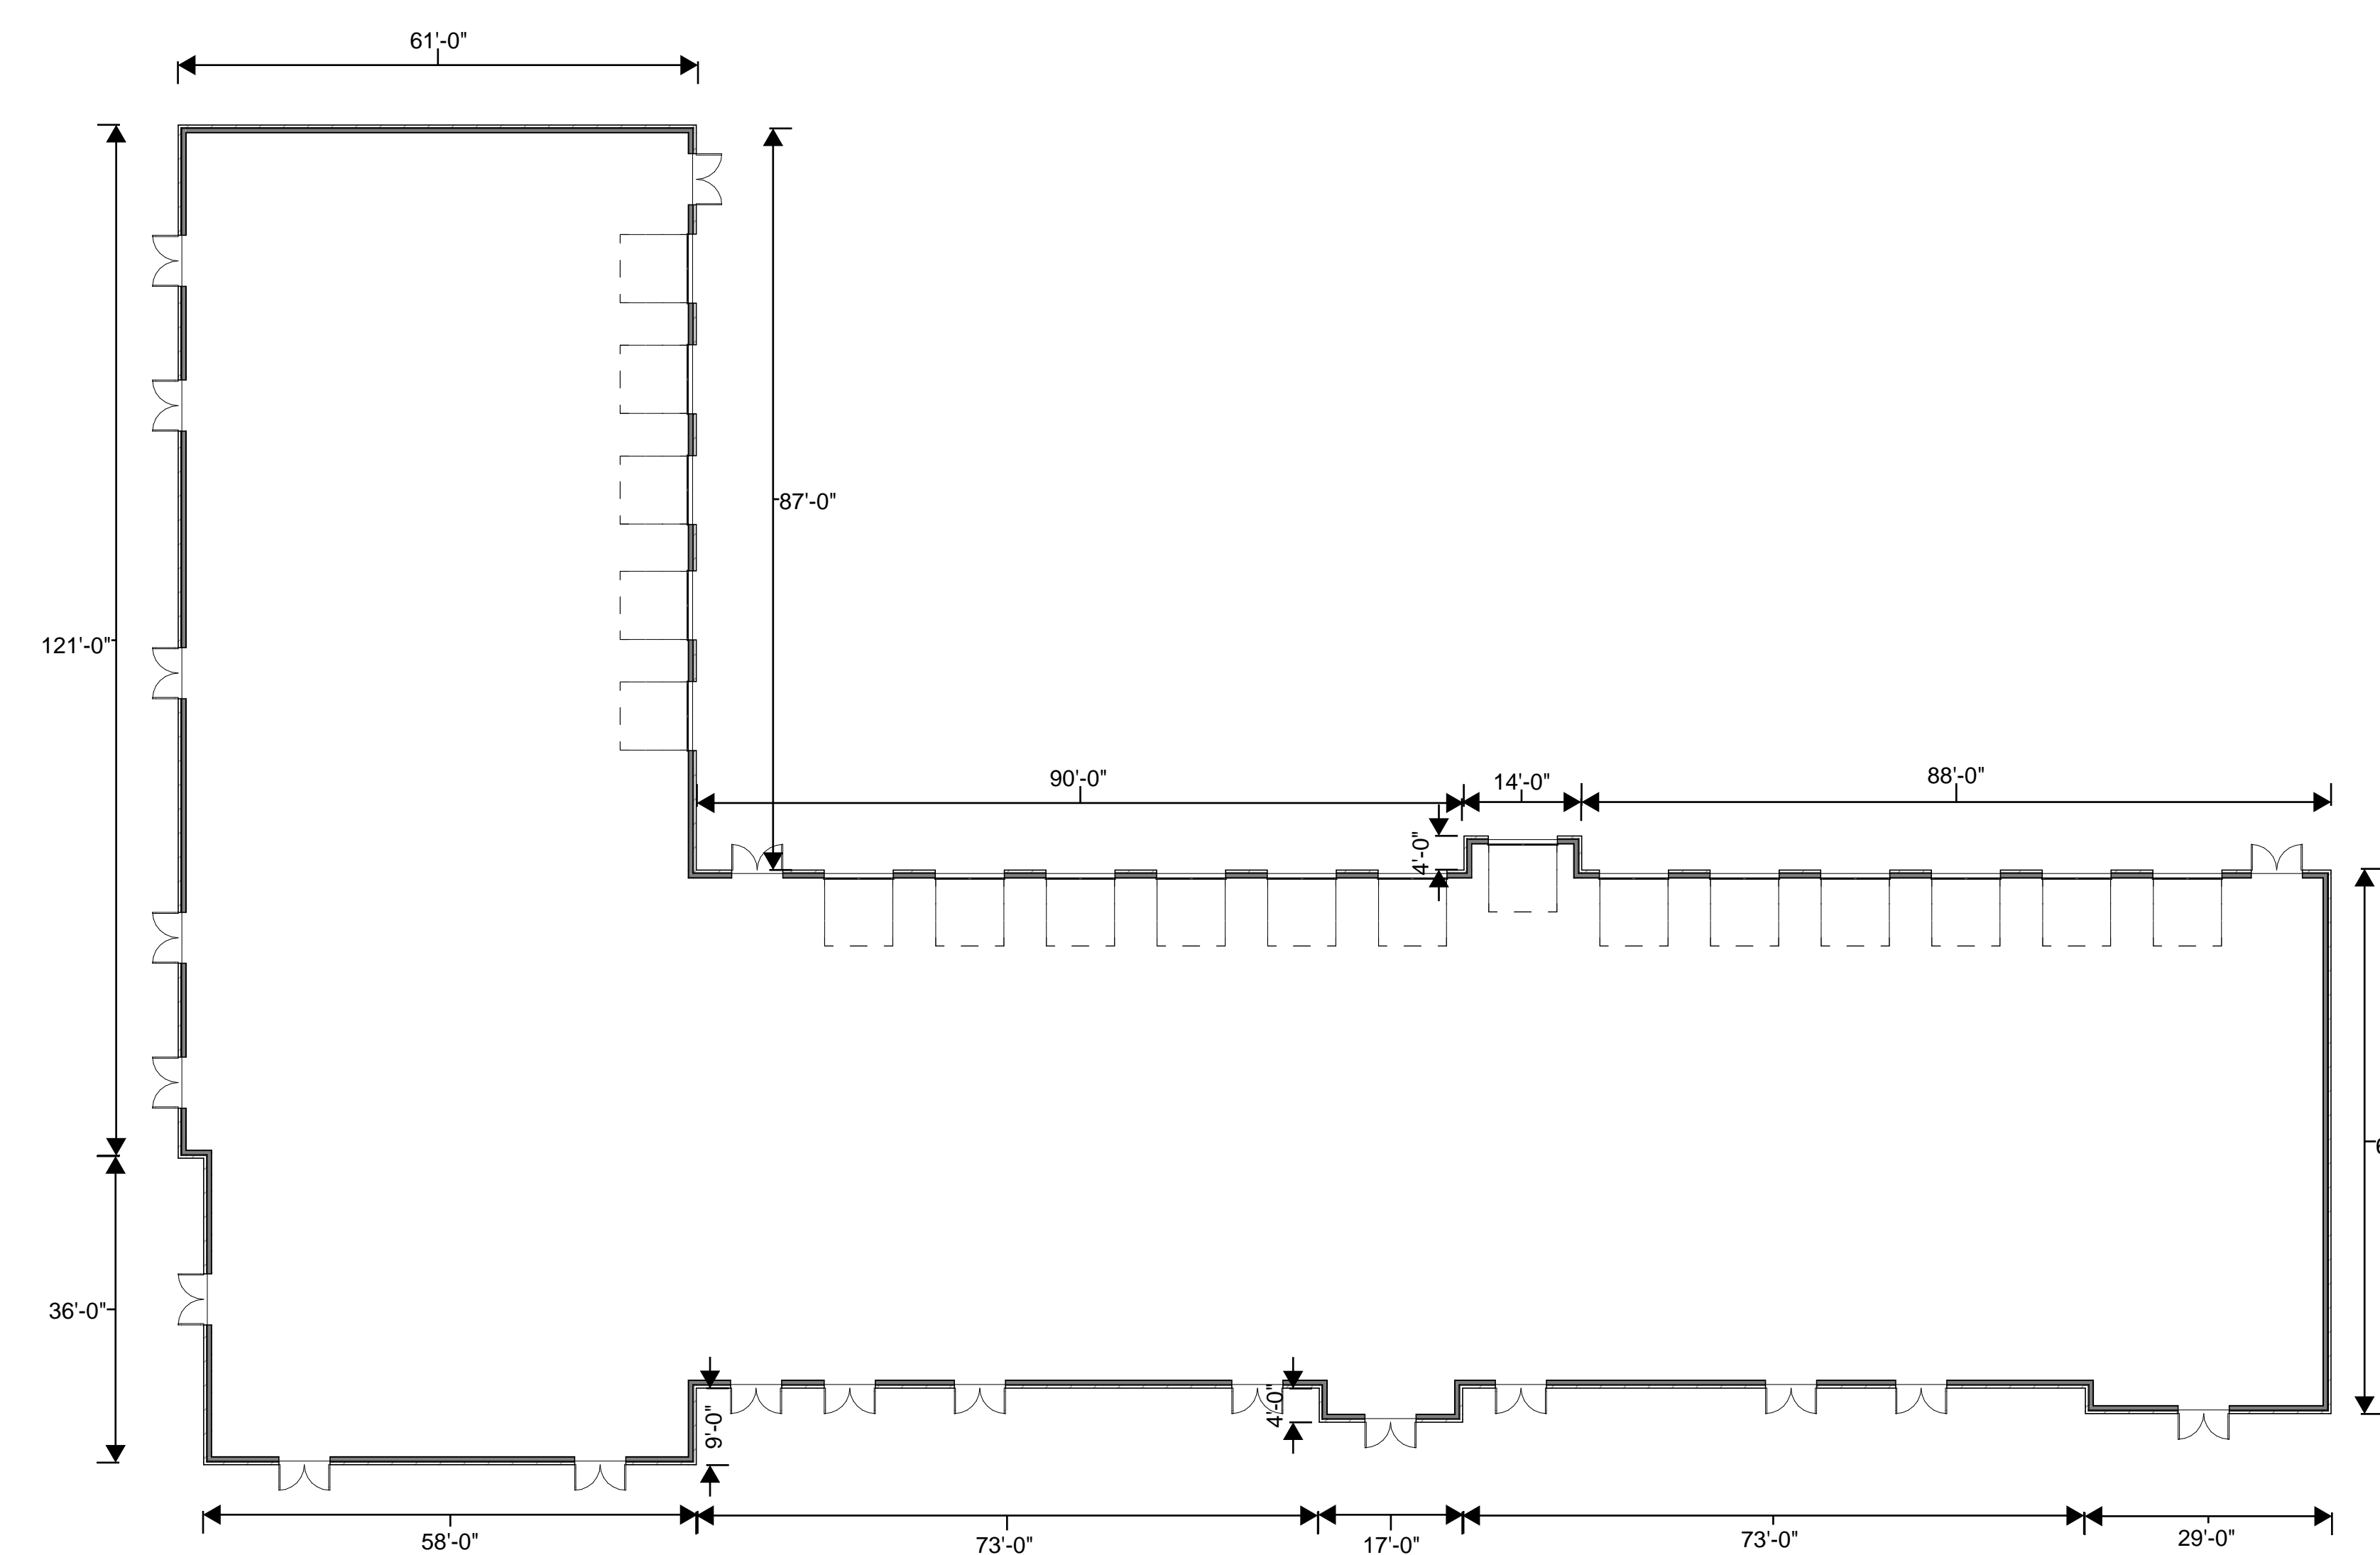

**BUILDING #4**  
SCALE: 1/16" = 1'-0"

PRINTS ISSUED  
07/11/2023  
REVISIONS:

**rosemann & ASSOCIATES P.C.**  
ARCHITECTURE  
INTERIOR DESIGN  
ENGINEERING  
PLANNING  
1526 Grand Boulevard  
Kansas City, MO 64108-1404  
p: 816.472.1448  
w: www.rosemann.com  
© 2023 Rosemann & Associates, P.C.  
DENVER ▲ KANSAS CITY ▲ ST. LOUIS ▲ ATLANTA


**PRYOR MIXED-USE**  
**150 HWY AND PRYOR ROAD**  
**LEE'S SUMMIT, MO**

SHEET TITLE  
OVERALL PLANS

PROJECT NUMBER: 23074

SHEET NUMBER:

**A-101**

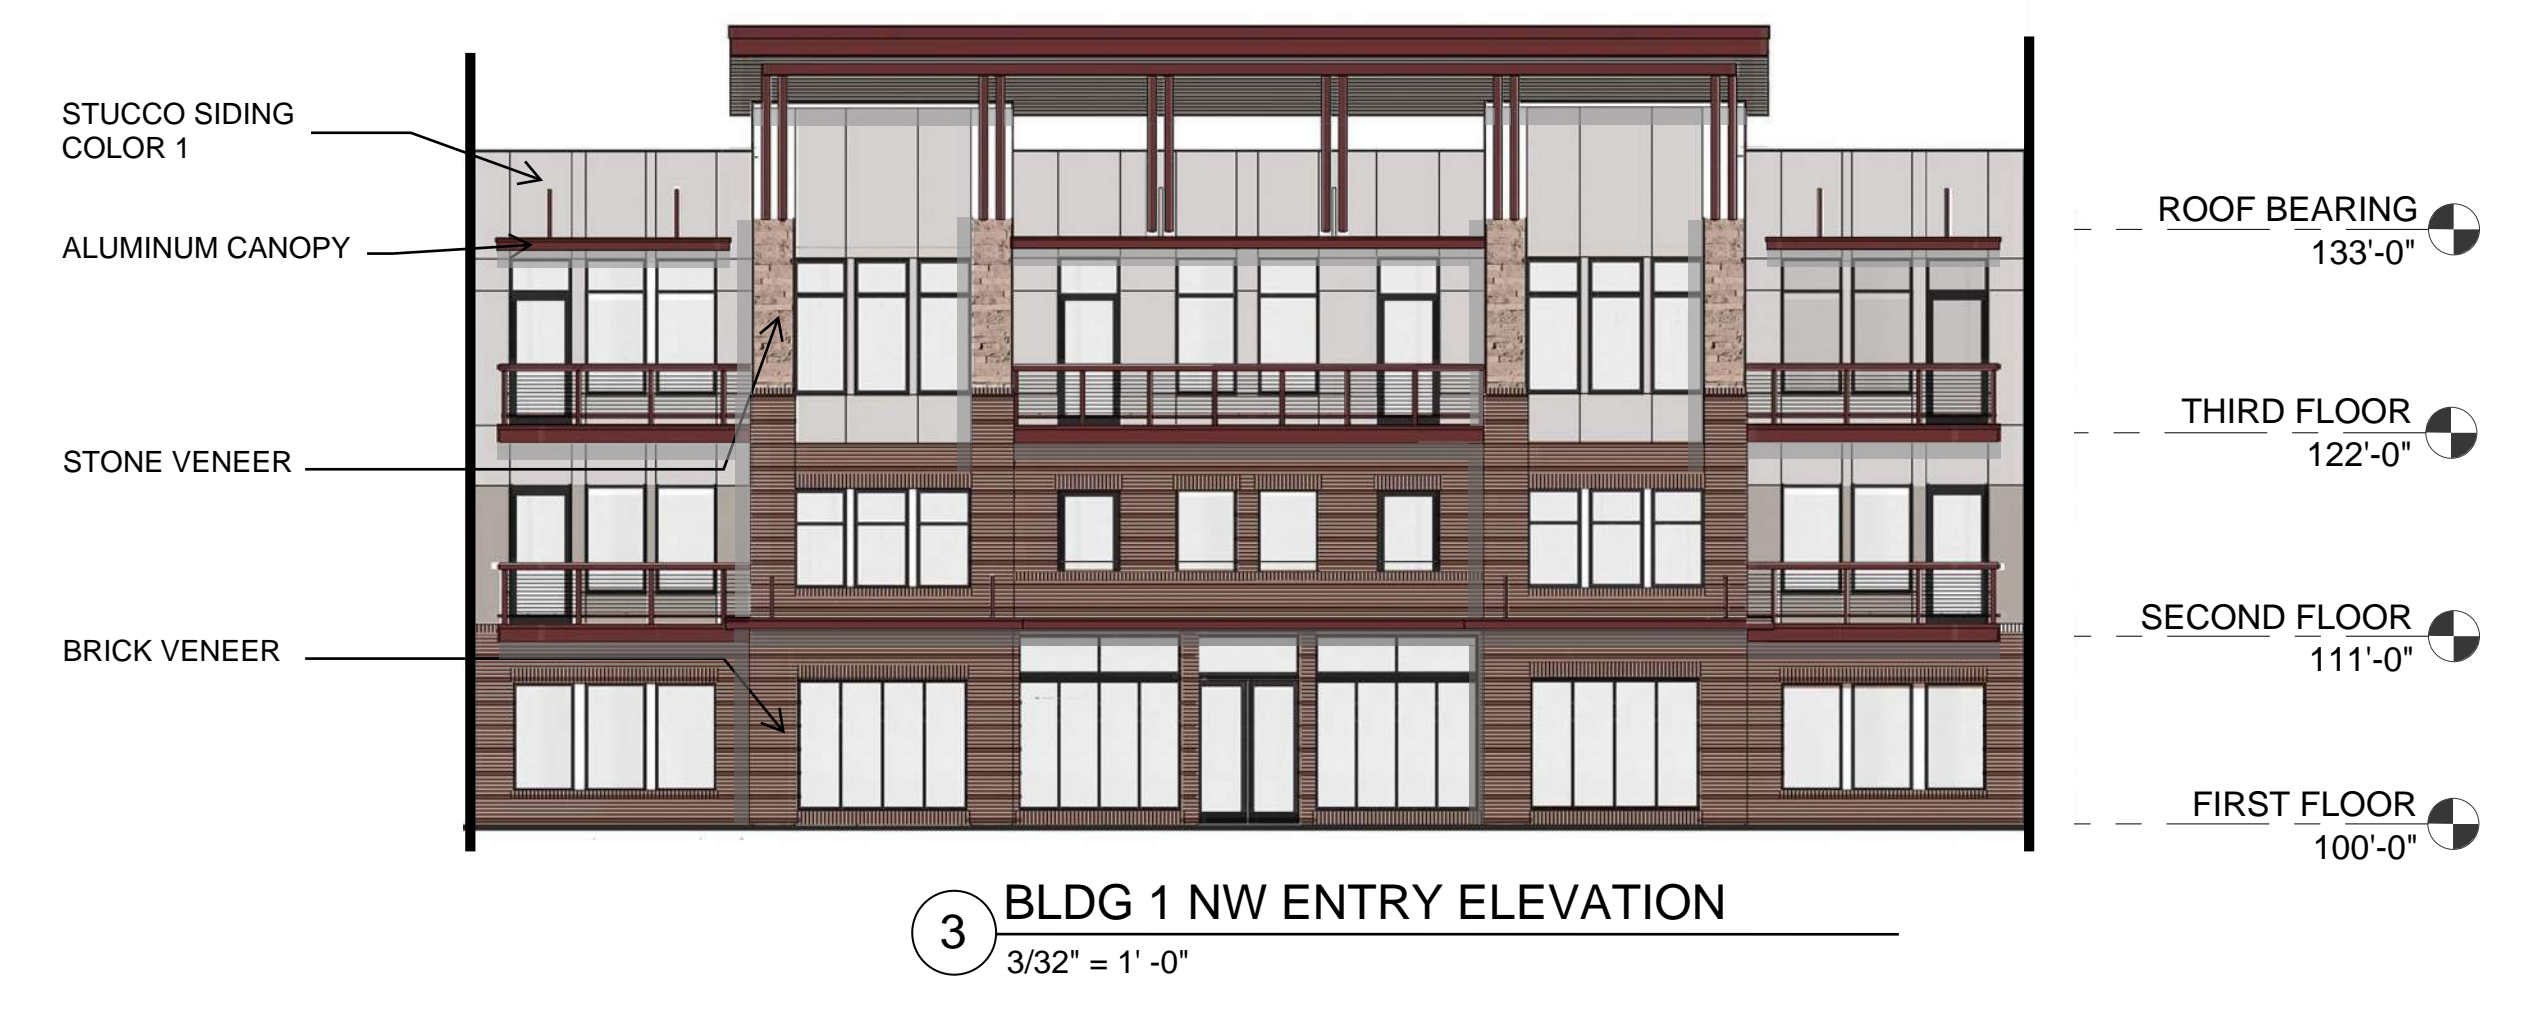

**PRYOR MIXED-USE**  
 150 HWY AND PRYOR ROAD  
 LEE'S SUMMIT, MO

SHEET TITLE  
Building 1 Elevations

PROJECT NUMBER: 23074

SHEET NUMBER:

**A-200**



**PRYOR MIXED-USE**  
**150 HWY AND PRYOR ROAD**  
**LEE'S SUMMIT, MO**

SHEET TITLE  
Building 1 Elevations

PROJECT NUMBER: 23074

SHEET NUMBER:

**A-201**

**PRYOR MIXED-USE**  
**150 HWY AND PRYOR ROAD**  
**LEE'S SUMMIT, MO**

SHEET TITLE  
Building 2 & 3 Elevations

PROJECT NUMBER: 23074

SHEET NUMBER:

**A-202**





4 BLDG 4 WEST ELEVATION  
3/32" = 1'-0"



3 BLDG 4 NORTH ELEVATION  
3/32" = 1'-0"



2 BLDG 4 SOUTH ELEVATION  
3/32" = 1'-0"



1 BLDG 4 EAST ELEVATION  
3/32" = 1'-0"

**rosemann & ASSOCIATES P.C.**  
ARCHITECTURE  
INTERIOR DESIGN  
ENGINEERING  
PLANNING  
1526 Grand Boulevard  
Kansas City, MO 64108-1404  
P: 816.472.1448  
W: www.rosemann.com  
© 2023 Rosemann & Associates, P.C.  
DENVER • KANSAS CITY • ST. LOUIS • ATLANTA

**PRYOR MIXED-USE**  
150 HWY AND PRYOR ROAD  
LEE'S SUMMIT, MO

SHEET TITLE  
Building 4 Elevations  
PROJECT NUMBER: 23074  
SHEET NUMBER:

**A-203**

PRYOR MIXED-USE  
150 HWY AND PRYOR ROAD  
LEE'S SUMMIT, MO

SHEET TITLE  
Retail Elevations

PROJECT NUMBER: 23074

SHEET NUMBER:


A-204




3 TYPICAL REAR SOUTH ELEVATION  
1/8" = 1' -0"




1 TYPICAL ENTRY NORTH ELEVATION  
1/8" = 1' -0"

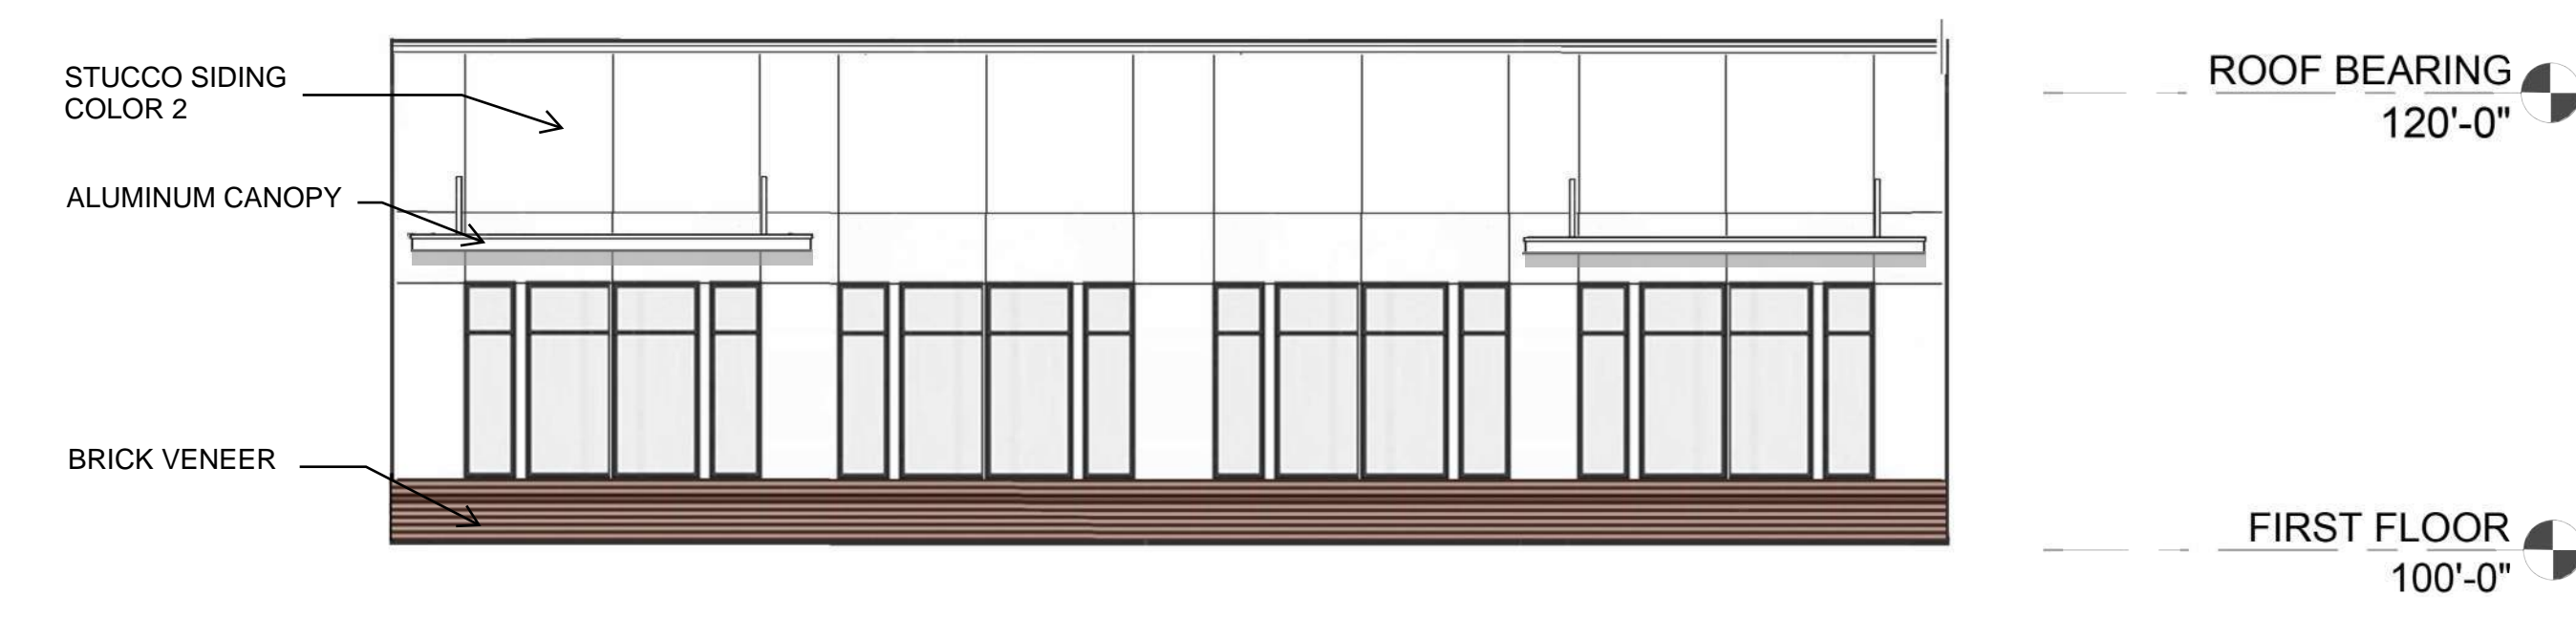


2 TYPICAL SIDE ELEVATION  
1/8" = 1' -0"

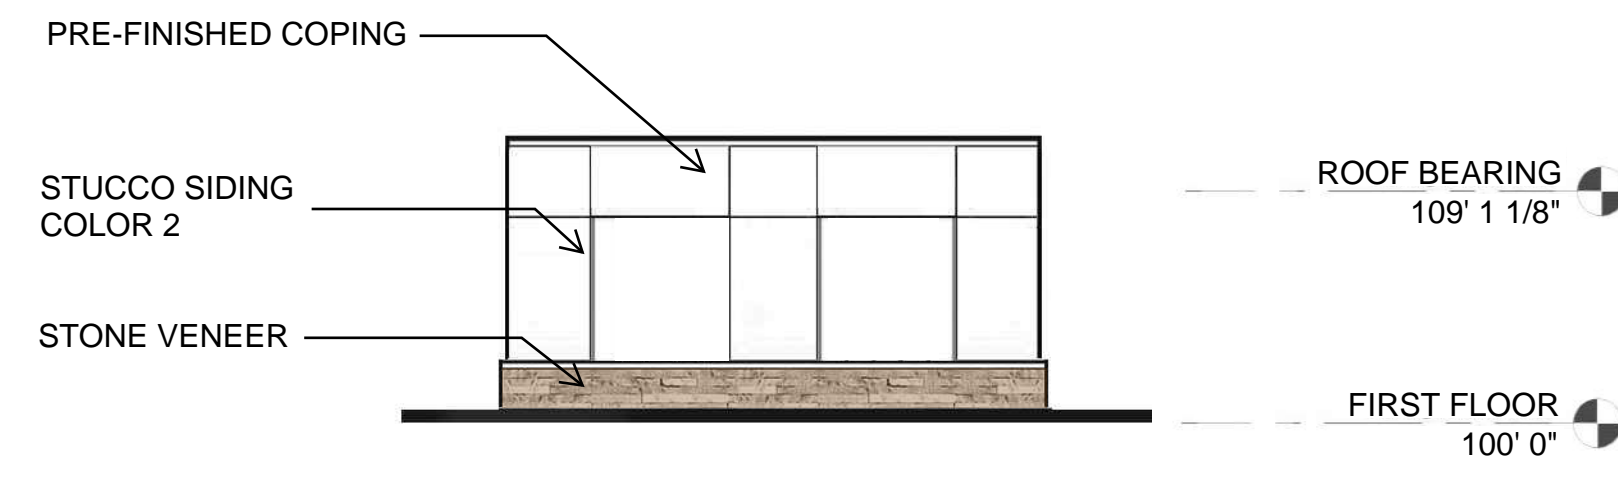


4 TYPICAL SIDE ELEVATION  
1/8" = 1'-0"

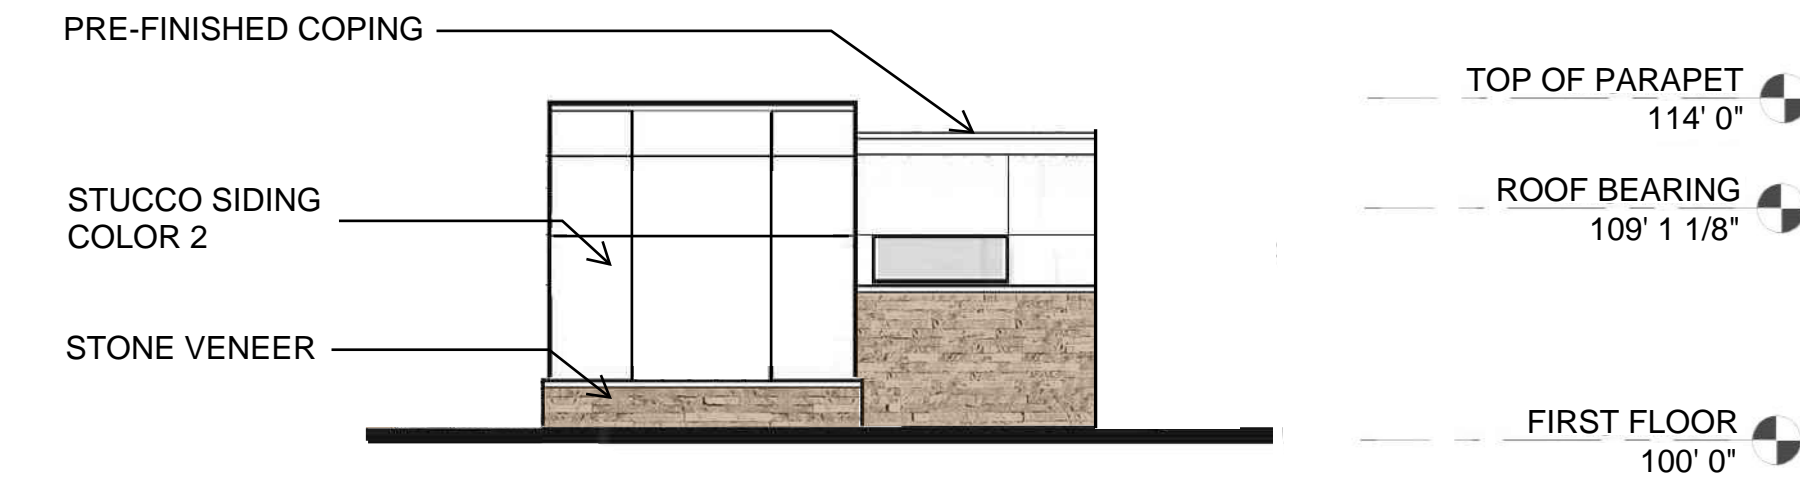

3 SIDE ELEVATION (VISIBLE FROM PRYOR ROAD)  
1/8" = 1'-0"

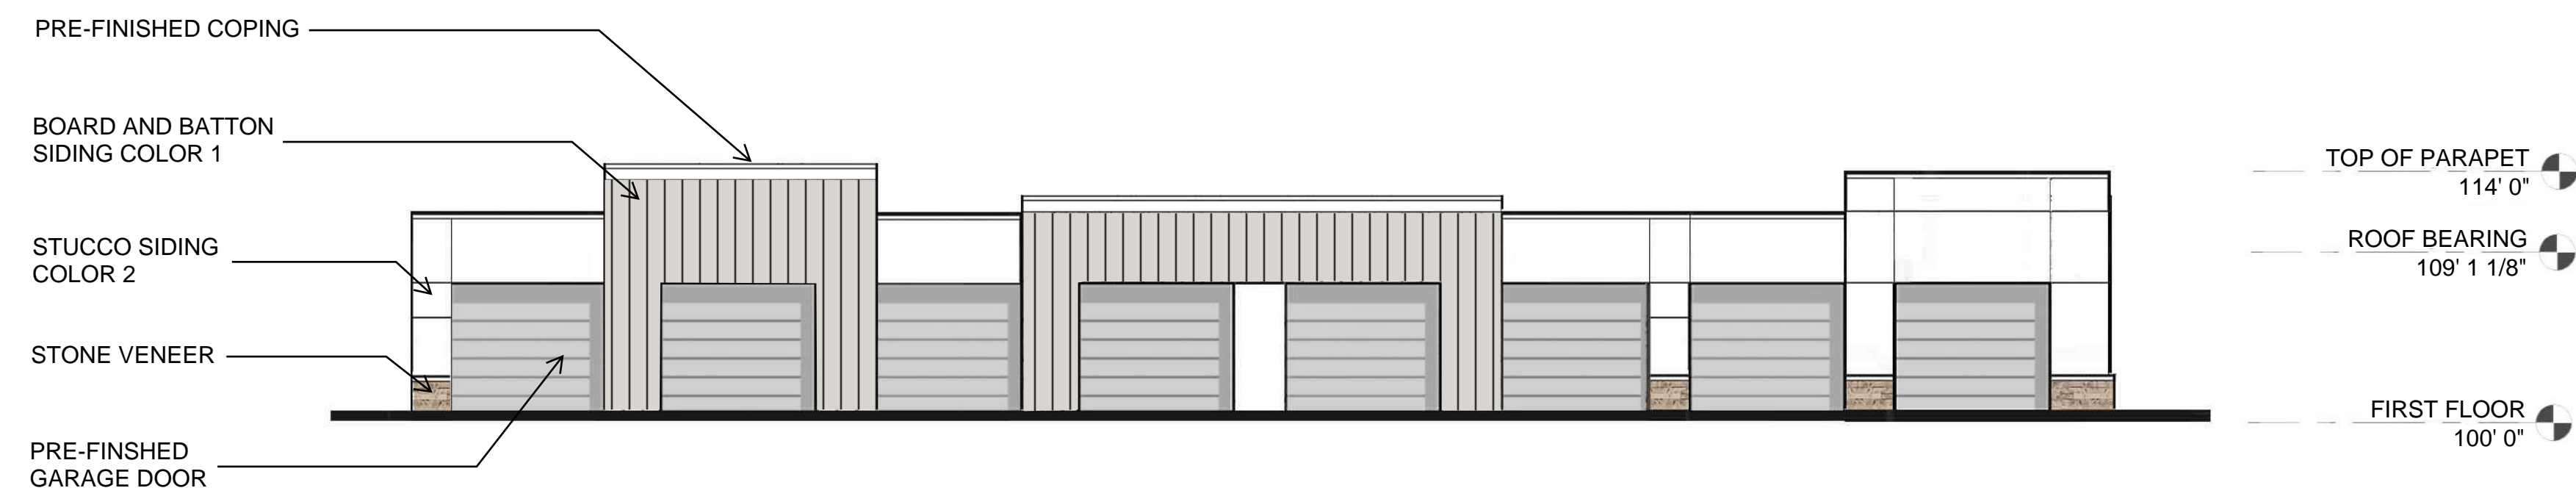

2 TYPICAL FRONT GARAGE ELEVATION  
1/8" = 1'-0"

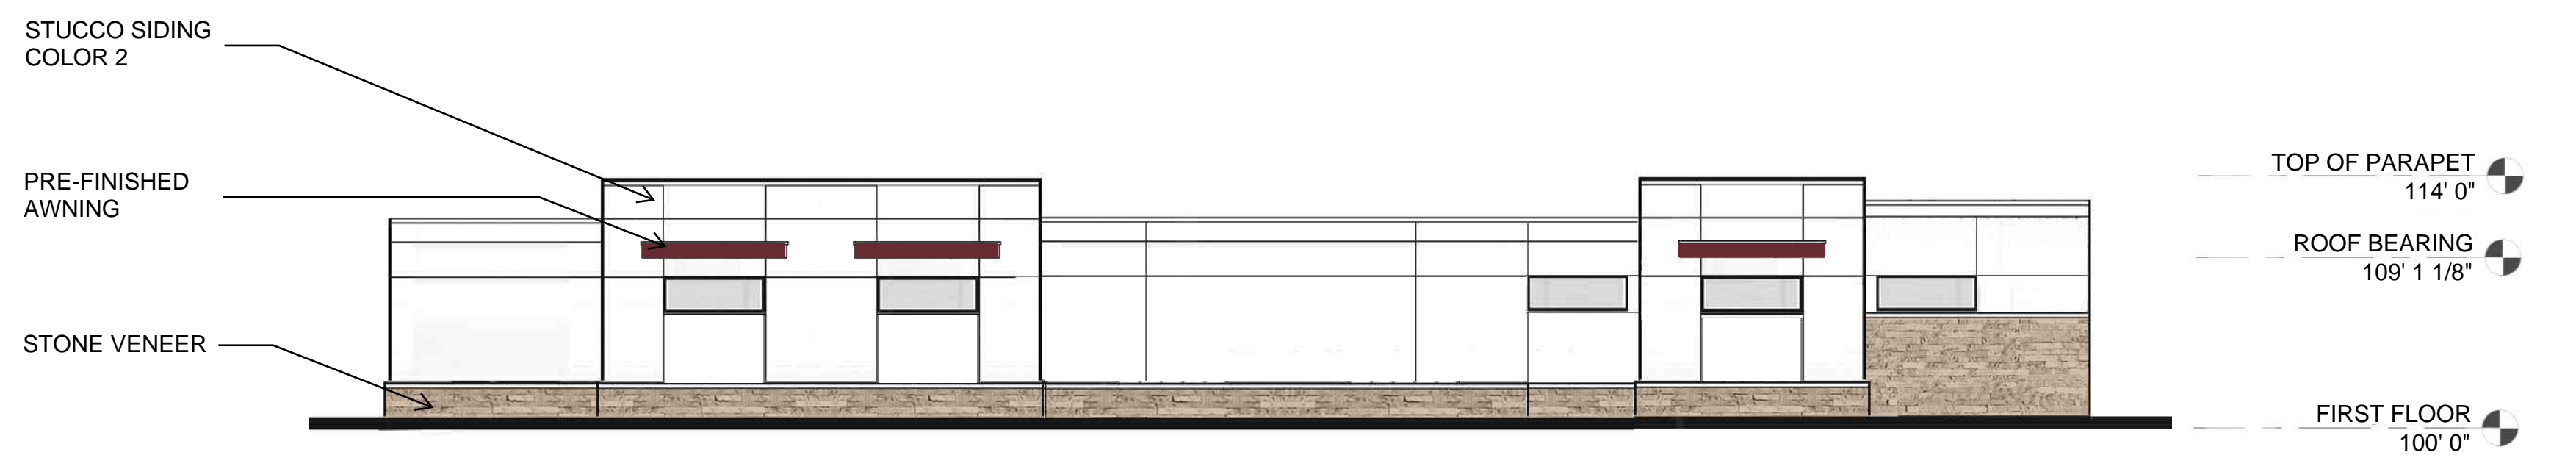

1 TYPICAL REAR GARAGE ELEVATION  
1/8" = 1'-0"

**rosemann & ASSOCIATES P.C.**  
 ARCHITECTURE  
 INTERIOR DESIGN  
 ENGINEERING  
 PLANNING

1526 Grand Boulevard  
 Kansas City, MO 64108-1404  
 P: 816.472.1448  
 W: www.rosemann.com  
 © 2023 Rosemann & Associates, P.C.

DENVER ▲ KANSAS CITY ▲ ST. LOUIS ▲ ATLANTA

**PRYOR MIXED-USE**  
**150 HWY AND PRYOR ROAD**  
**LEE'S SUMMIT, MO**

SHEET TITLE  
DETACHED GARAGE ELEVATIONS

PROJECT NUMBER: 23074

SHEET NUMBER:

**A-205**