



General Notes

- 1. REVIEW AND COORDINATE WITH ALL DETAIL PAGES REFERENCED ON THIS PLAN, NOTIFY ARCHITECT AND OWNER OF DISCREPANCIES
- 2. **RELATED DRAWING SHEETS:** REFER TO THE FOLLOWING:
AL-101: FOR BUILDING LOCATION ON SITE
A-601: FOR INFORMATION RELATING TO SIGNAGE
A-101: PRIMARY FLOOR PLAN FOR CONSTRUCTION LAYOUT
A-121: ROOF PLAN/ROOF TOP EQUIPMENT
A-601: DOOR & WINDOW SCHEDULES AND NOTES
S-101: FOOTINGS AND FOUNDATIONS
S-102: ROOF TRUSSES
- 3. **WORKING POINT:** THE WORKING POINT (WP) INDICATED ON THE DRAWINGS IS RELATIVE TO THE FACE OF SHEATHING ON THE EXTERIOR WALL AND IS A COMMON POINT OF REFERENCE WHERE EVER USED IN THESE DRAWINGS
- 4. ALL VENT PENETRATIONS ON BACK OF BACKSIDE OF ROOF.

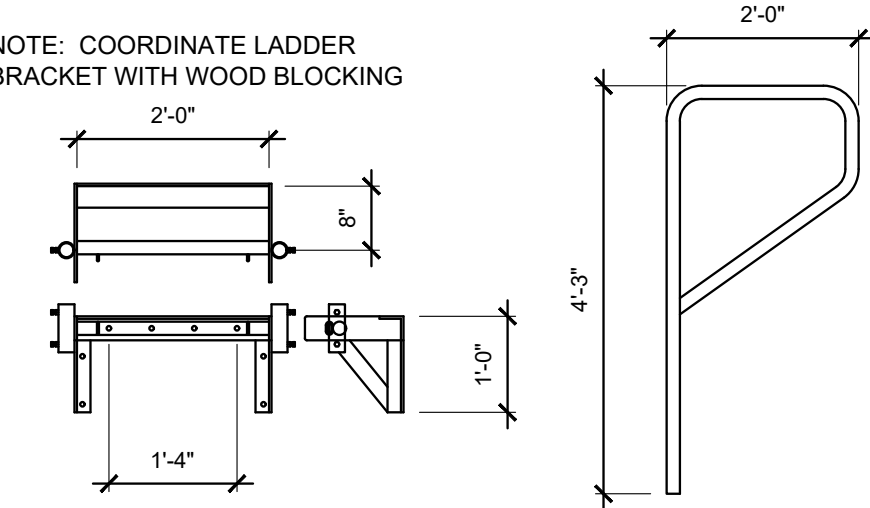

3 Ladder Bracket


1/2"=1'-0"

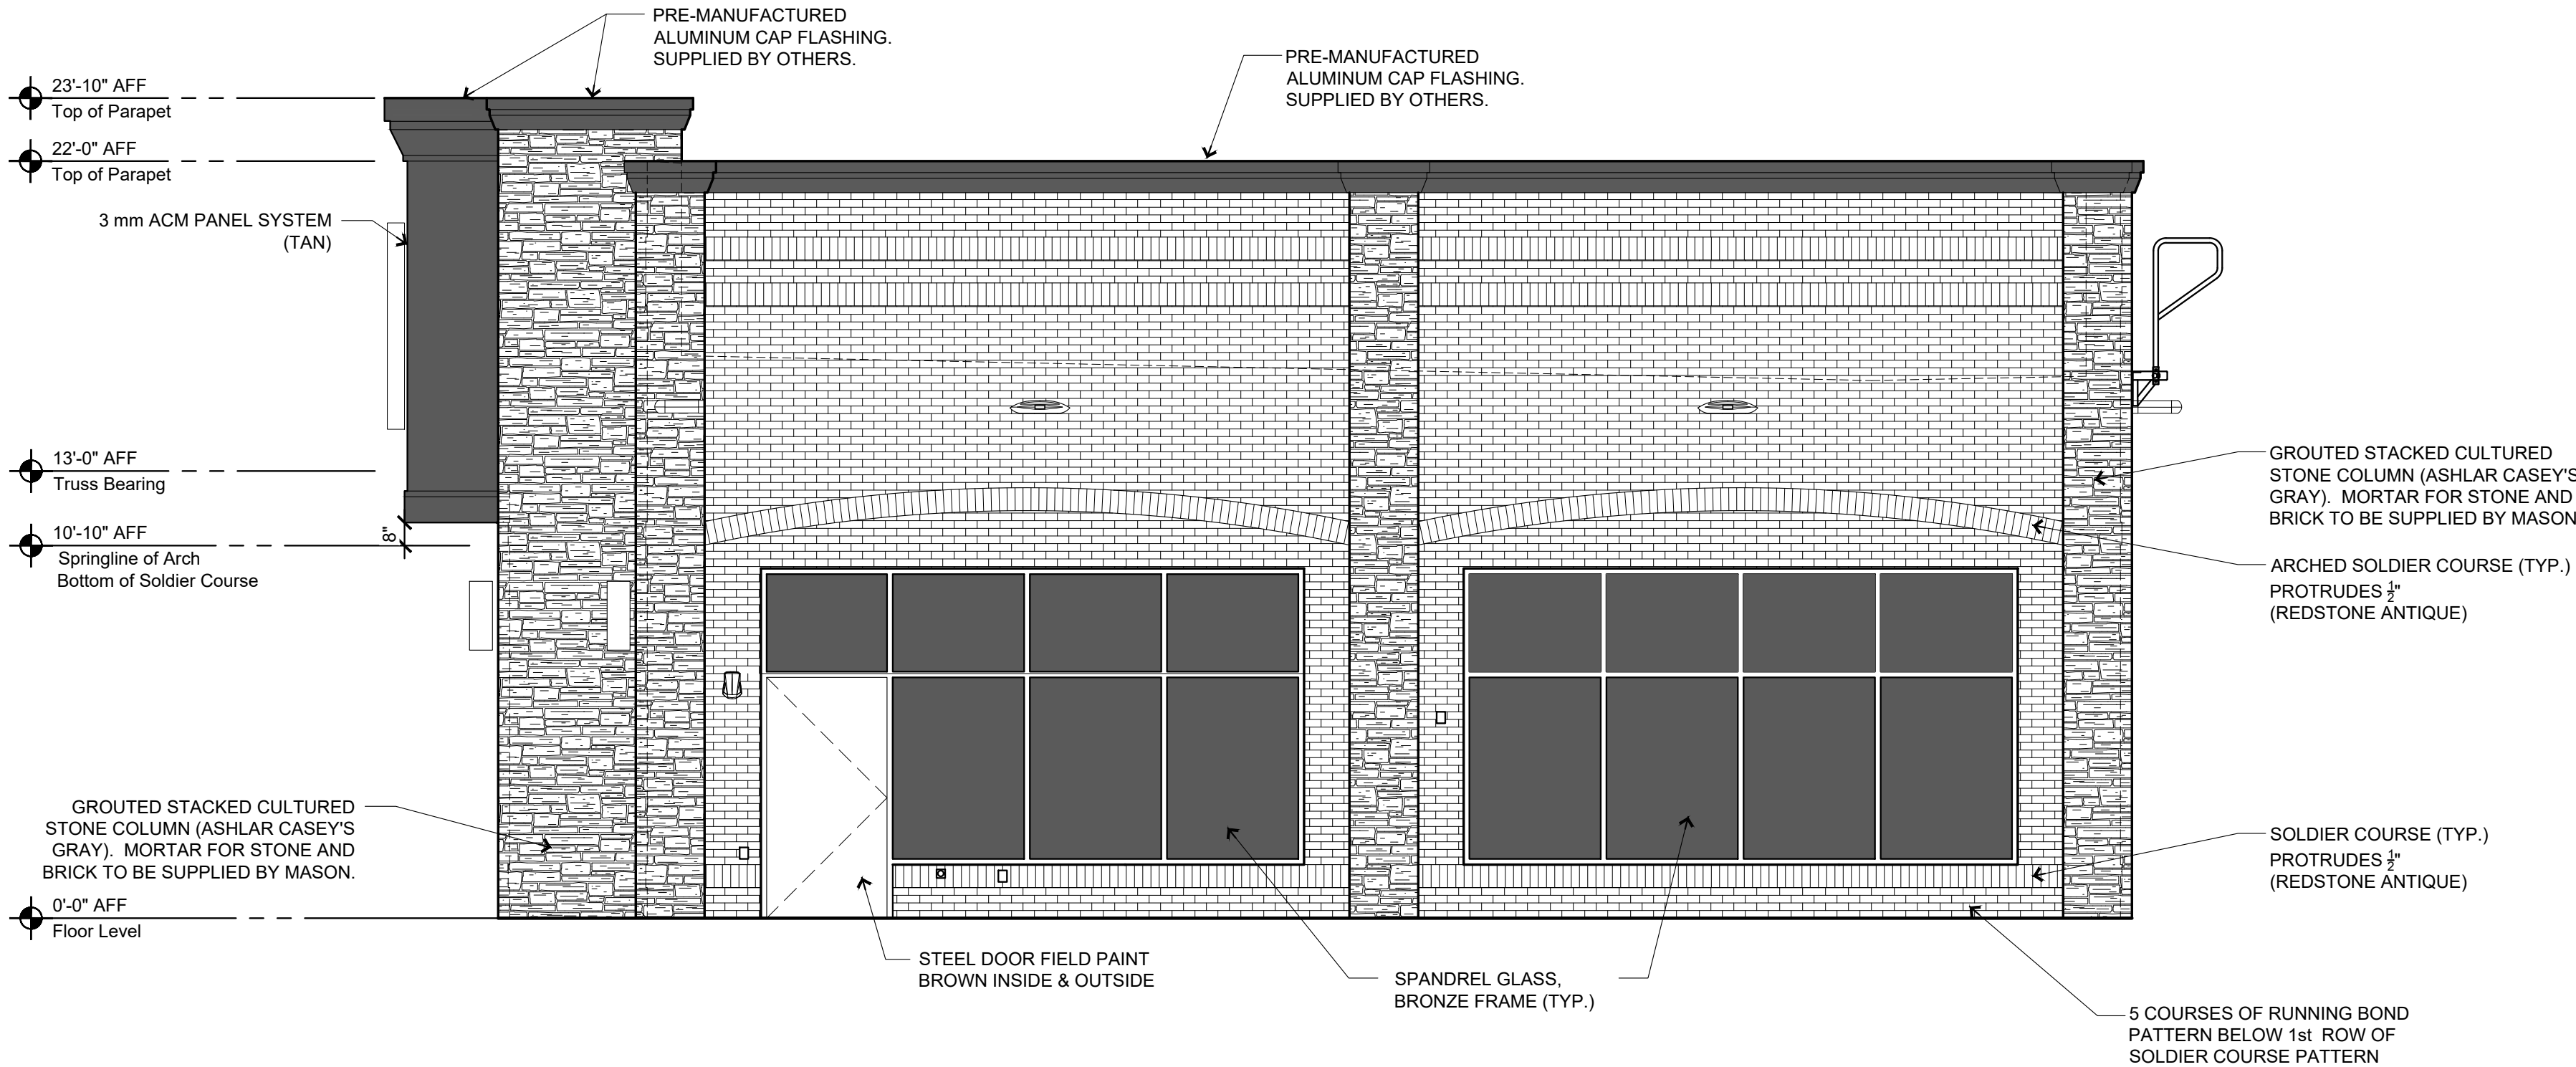

2 Exterior Elevation - Right Side of Building (Plan East)


1/4"=1'-0"

GLAZING & DOOR CALCULATION	
TOTAL FACADE SQUARE FOOTAGE:	1,103.49 SF
25% GLAZING & DOOR REQUIREMENT:	275.87 SF
GLAZING & DOORS ON ELEVATION:	280.68 SF

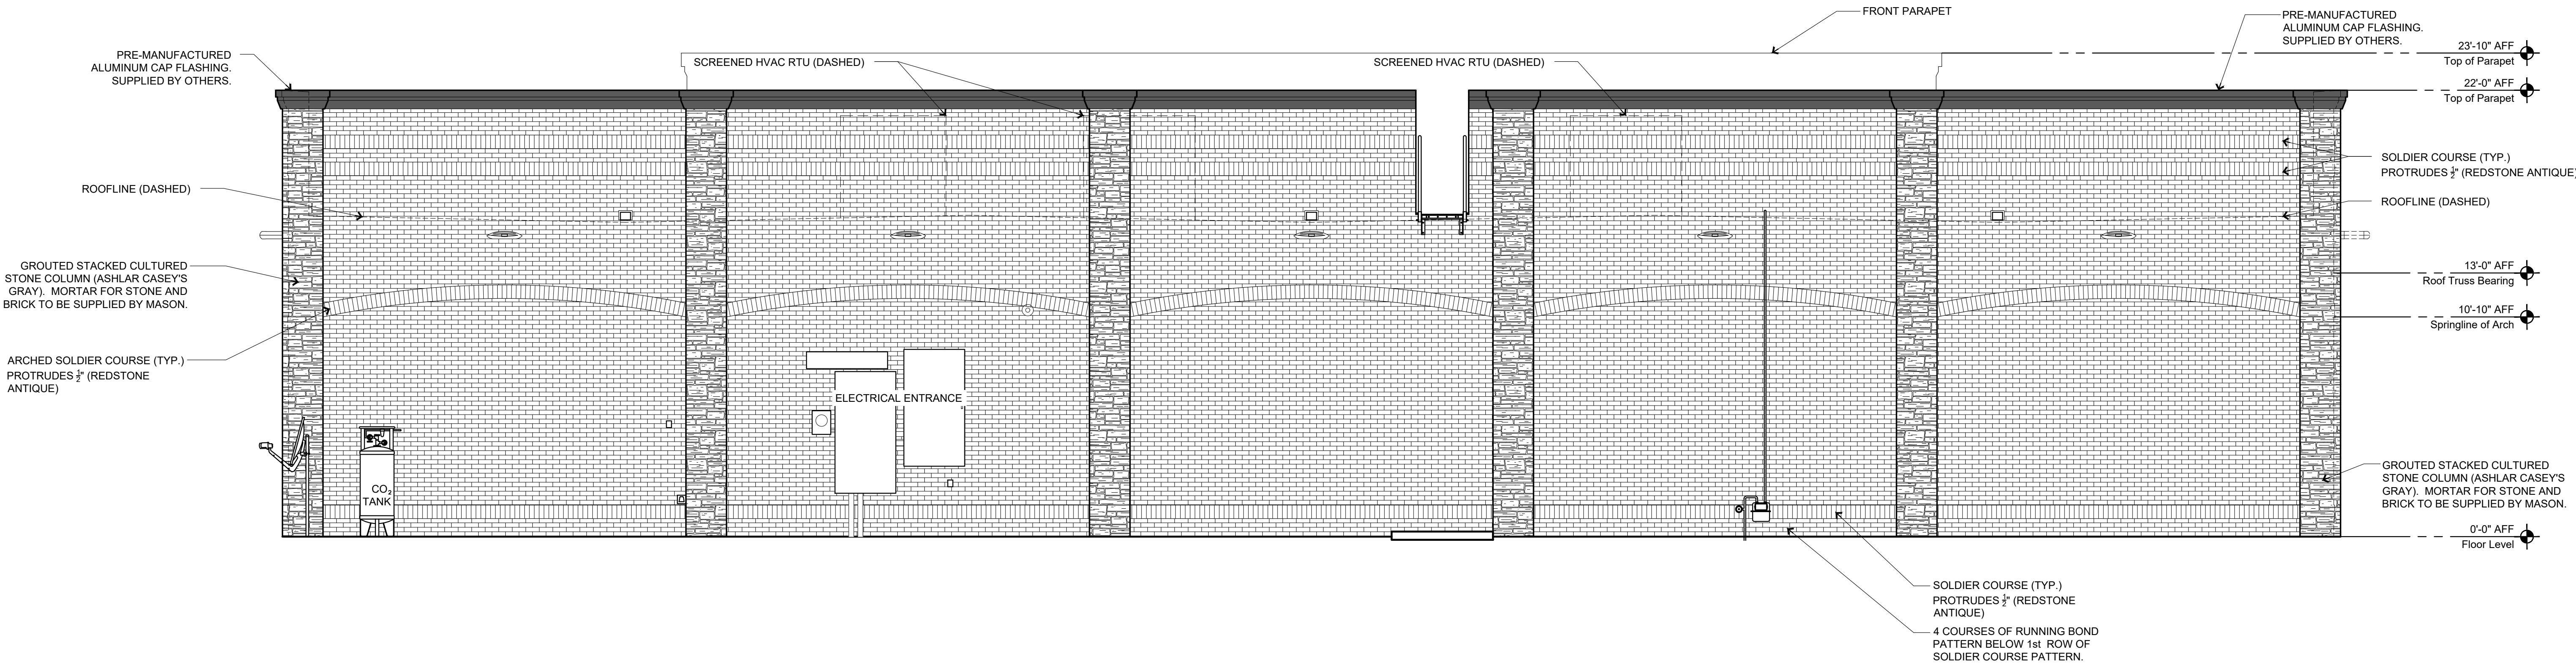

1 Exterior Elevation - Back of Building (Plan North)


1/4"=1'-0"

		SCHEMMER <small>Design with Purpose. Build with Confidence.</small>	
PROJECT: CASEY'S GENERAL STORE M0-150 & ARBORIDGE DR LEE'S SUMMIT, MO 2023 - U4 - V.01		PUBLISHED: 10/11/2023	DRAWING INFORMATION: EXTERIOR ELEVATIONS
PROJECT NUMBER: 07164,057		CHECKED BY: DJR	
DRAWN BY: JUN			

A-202


General Notes

1. REVIEW AND COORDINATE WITH ALL DETAIL PAGES REFERENCED ON THIS PLAN, NOTIFY ARCHITECT AND OWNER OF DISCREPANCIES
2. **RELATED DRAWING SHEETS:** REFER TO THE FOLLOWING:
AL-101: FOR BUILDING LOCATION ON SITE
AL-601: FOR INFORMATION RELATING TO SIGNAGE
A-101: PRIMARY FLOOR PLAN FOR CONSTRUCTION LAYOUT
A-121: ROOF PLAN/ROOF TOP EQUIPMENT
A-601: DOOR & WINDOW SCHEDULES AND NOTES
S-101: FOOTINGS AND FOUNDATIONS
S-102: ROOF TRUSSES
3. **WORKING POINT:** THE WORKING POINT (WP) INDICATED ON THE DRAWINGS IS RELATIVE TO THE FACE OF SHEATHING ON THE EXTERIOR WALL AND IS A COMMON POINT OF REFERENCE WHERE EVER USED IN THESE DRAWINGS
4. ALL VENT PENETRATIONS ON BACK OF BACKSIDE OF ROOF.

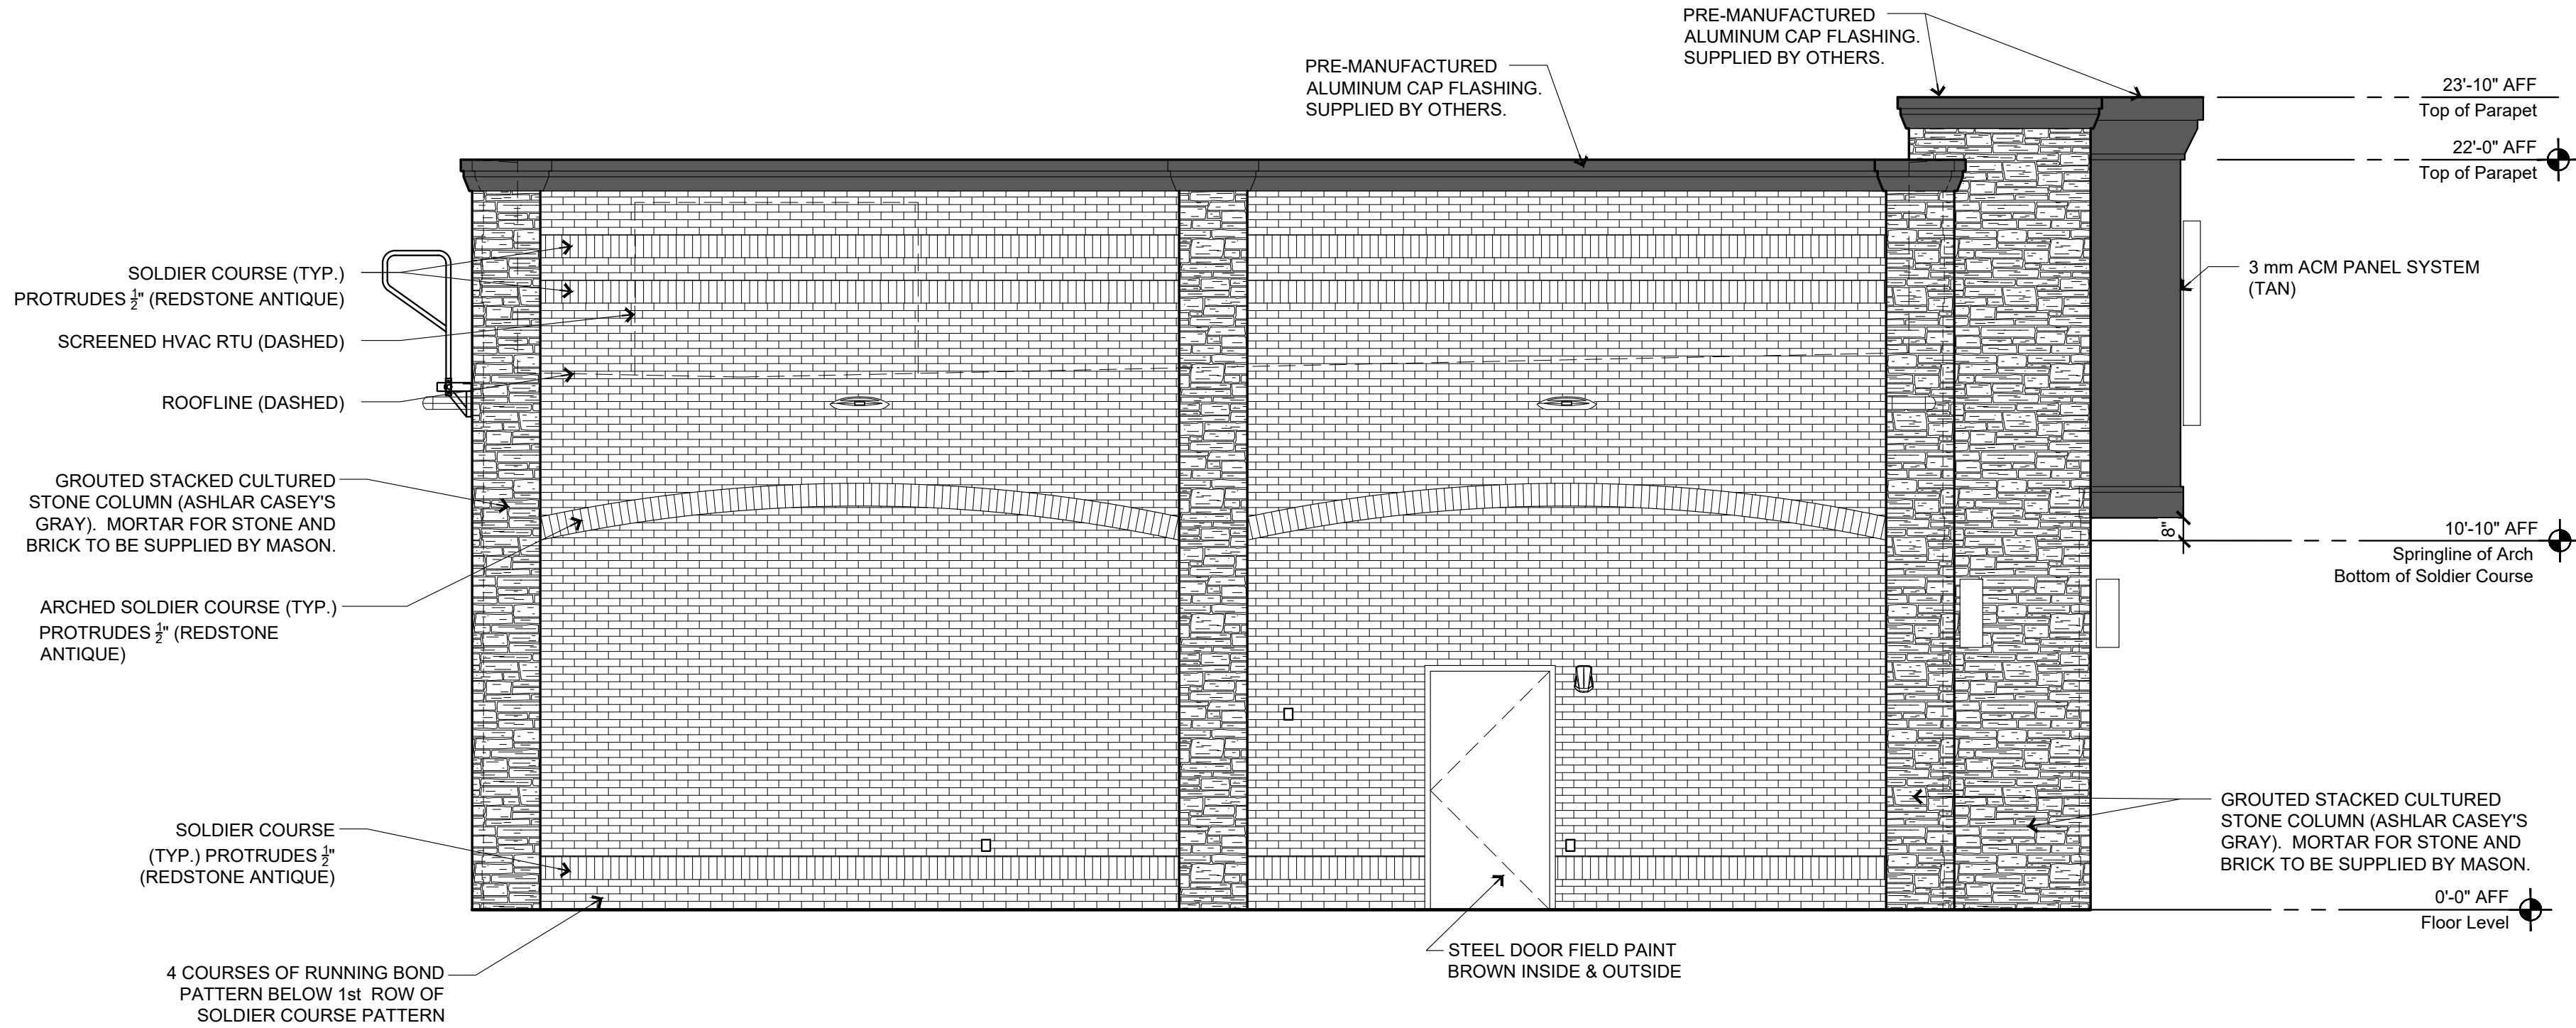

2 Exterior Elevation - Left Side of Building (Plan West)


1/4"=1'-0"

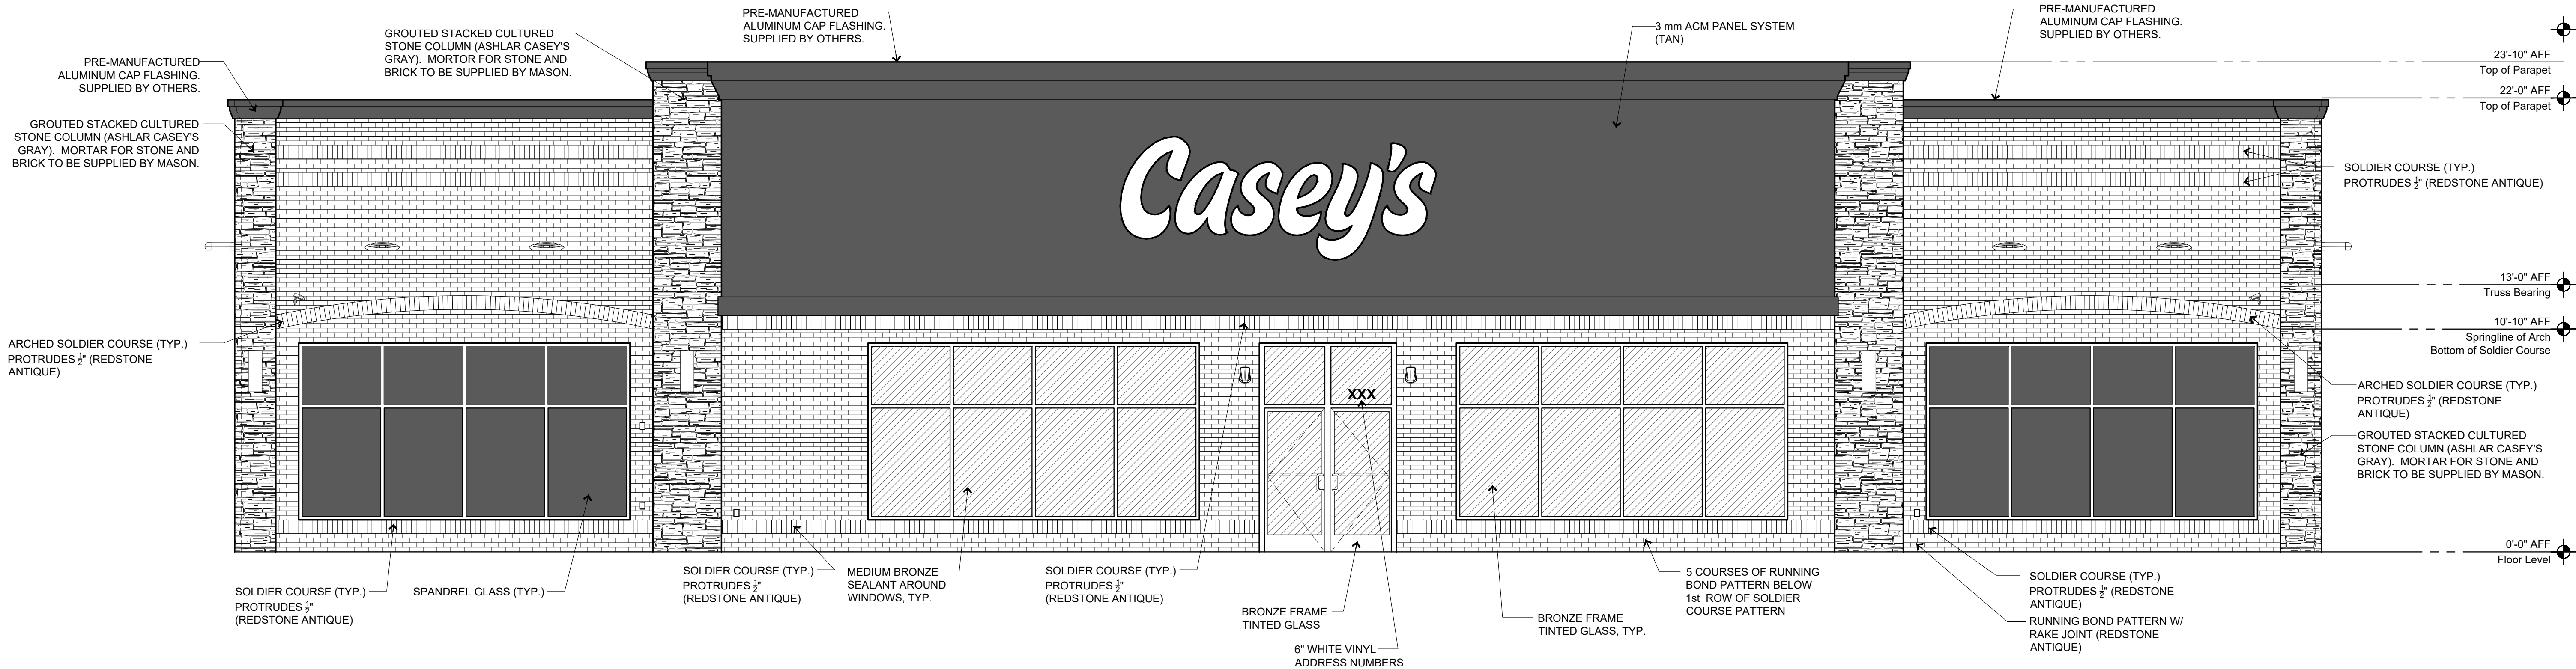

1 Exterior Elevation - Front of Building (Plan South)

1/4"=1'-0"

GLAZING & DOOR CALCULATION	
TOTAL FACADE SQUARE FOOTAGE:	2,446.04 SF
25% GLAZING & DOOR REQUIREMENT:	611.51 SF
GLAZING & DOORS ON ELEVATION:	622.72 SF



SCHEMMER
Design with Purpose. Build with Confidence.
1044 North 115th Street, Suite 300
Omaha, NE 68154

PROJECT:
CASEY'S GENERAL STORE
M0-150 & ARBORIDGE DR
LEE'S SUMMIT, MO
2023 - U4 - V.01

PROJECT NUMBER:
07164.057

DRAWN BY:
JUN

PUBLISHED:
10/11/2023

REVIEWED BY:

CHECKED BY:
DJR

DRAWING INFORMATION:
EXTERIOR ELEVATIONS

A-201