


Statistical Area Summary					
Area	Avg FC	Max FC	Min FC	Max/Min	Avg/Min
Parking Lot	1.7	5.9	0.4	14.8	4.3




NSPJ
 ARCHITECTS^{PA}
 3515 W. 75TH ST., SUITE 201
 PRAIRIE VILLAGE, KS 66208
 P. 913.831.1415
 F. 913.831.1563
 NSPJARCH.COM
© COPYRIGHT 2013

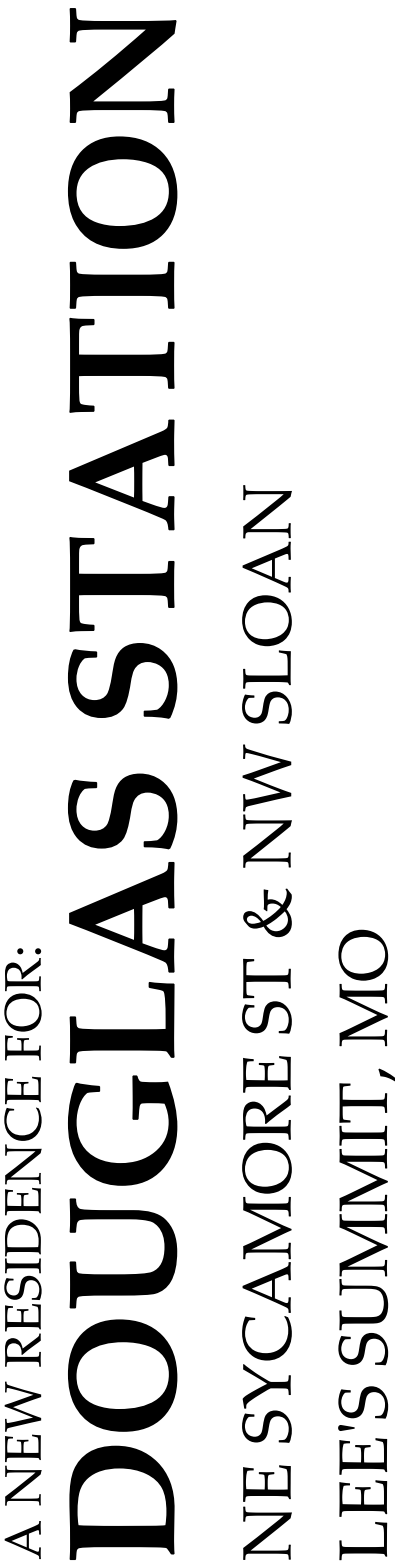

REVISIONS	
NO.	REVISION TITLE
1 01.01.22	MULTI-LINE TEXT

SHEET NAME
**SITE PLAN -
PHOTOMETRICS**
SHEET NO.

PH1.00



BC PROJECT #: 23553
MISSOURI PE COA #2009003629

This drawing has been prepared by the Engineer, or under his supervision. This drawing is provided as a statement of service by the Engineer and is intended for use on the project only. Pursuant to the Architectural Works Copyright Protection Act of 1990, all drawings, specifications, ideas and designs, including the overall form, arrangement and composition of spaces and elements appearing herein, constitute the original, copyrighted work of the Designer/Engineer. Any reproduction, use, or disclosure of information contained herein without prior written consent of the Engineer is strictly prohibited. © 2023 BC Engineers, Inc.

BC ENGINEERS
INCORPORATED

5720 Reeder Shawnee, KS 66203 (913)262-177