


HOME2 SUITES BY HILTON

LOCATION MAP

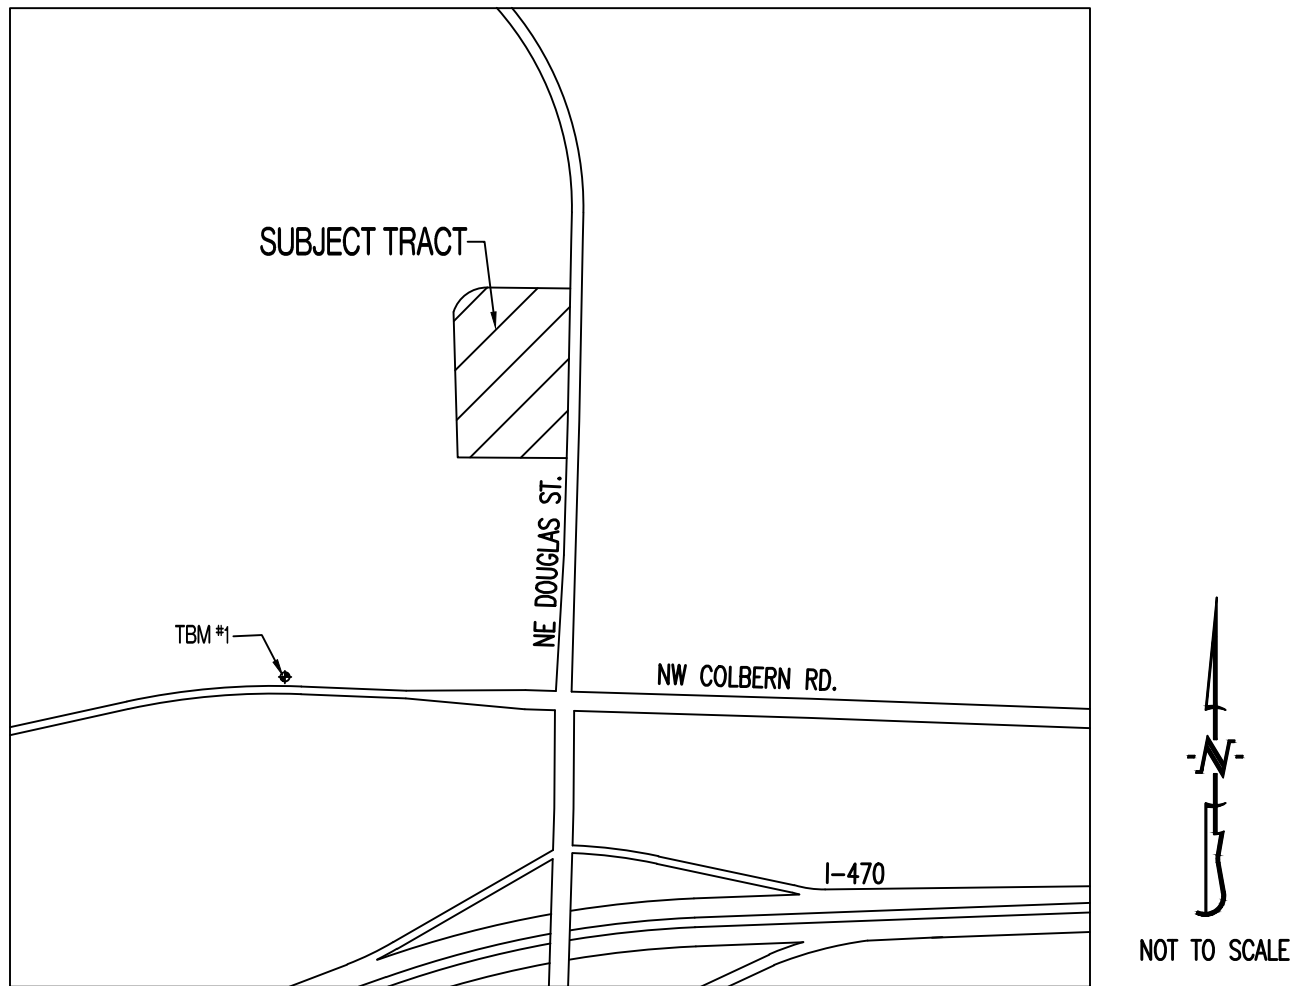

PROJECT BENCHMARK:

TBM #1 – CONTROL POINT #50 SET BY OLSSON. 1/2" IMBEDDED CAP ON NORTH SIDE OF NW COLBERN RD. LOCATED AT 1ST FIELD ENTRANCE.
NORTHING = 1012389.819
EASTING = 2822108.784
ELEVATION = 990.810
REFER TO "PRIVATE SITE DEVELOPMENT PLANS FOR THE VILLAGE AT DISCOVERY PARK ZONE 1" PLANS BY OLSSON DATED 10/18/2023 FOR MORE INFORMATION.

FLOOD PLAIN STATEMENT:

THIS LOT IS LOCATED IN ZONE X UNSHADED – AREAS DETERMINED TO BE OUTSIDE THE 1% ANNUAL CHANCE FLOOD AS SHOWN ON THE FEMA F.I.R.M. PANEL #29095C0409G, DATED JANUARY 20, 2017.

LEGAL DESCRIPTION:

VILLAGE AT DISCOVERY PARK, LOT 2. A SUBDIVISION IN JACKSON COUNTY, LEE'S SUMMIT, MISSOURI.

UTILITY COMPANIES:

LOCATES:

MISSOURI ONE CALL INC.
1022 B NORTHEAST DRIVE
JEFFERSON CITY, MO 65109
1-800-344-7483



ELECTRIC:

EVERGY
816-524-3223

TELEPHONE:

AT&T
800-286-8313

NATURAL GAS:

SPIRE
314-342-0500

CABLE TELEVISION:

SPECTRUM
877-772-2253

WATER/SANITARY SEWER:

CITY OF LEE'S SUMMIT
WATER UTILITIES DEPARTMENT
1200 S HAMLEN RD
LEE'S SUMMIT, MO 64081
816-969-1900

FIBER:

GOOGLE FIBER
877-454-6959

GENERAL NOTES:

ALL STREET, STORM DRAIN, AND SANITARY SEWER CONSTRUCTION TO BE IN ACCORDANCE WITH THE CITY OF LEE'S SUMMIT "DESIGN AND CONSTRUCTION MANUAL" (CURRENT EDITION).

ANY CITY DETAILS SHOWN ON THIS SET OF PLANS ARE FOR REFERENCE ONLY. CONTRACTOR TO HAVE A COPY OF THE CITY'S LATEST EDITION OF SPECIFICATIONS AND STANDARDS FOR ALL STREET, STORM, AND SANITARY CONSTRUCTION ON SITE AT ALL TIMES DURING CONSTRUCTION. REFER TO <https://cityofls.net/development-services/design/design-criteria/design-construction-manual-infrastructure>

ALL CONCRETE PAVEMENT SHALL CONFORM TO KCMMB STANDARDS AND SPECIFICATIONS.

CONTRACTOR WILL BE RESPONSIBLE FOR PLACEMENT AND MAINTENANCE OF TRAFFIC CONTROL DEVICES NECESSARY TO COMPLETE THEIR PORTION OF WORK. THE DEVICES AND METHODS EMPLOYED WILL COMPLY WITH THE CURRENT VERSION OF THE MANUAL ON UNIFORM TRAFFIC CONTROL DEVICES.

THIS PLAT CONTAINS APPROXIMATELY 2.28 ACRES.

THIS TRACT IS ZONED PMIX.

THE STORM SEWER NETWORK DESIGN FOR THIS PROJECT IS BASED ON OPEN CHANNEL FLOW; THEREFORE THE HYDRAULIC GRADE LINE IS AT OR LESS THAN THE CROWN OF THE PIPE.

EXISTING UTILITIES SHOWN FOR REFERENCE ONLY. CONTRACTOR SHALL COORDINATE LOCATES (HORIZONTAL AND VERTICAL) PRIOR TO ANY EXCAVATION.

ALL EXCAVATION TO BE IN ACCORDANCE WITH SECTIONS 319.010-319.050, REVISED STATUTES OF THE STATE OF MISSOURI. SUCH COMPLIANCE SHALL NOT, HOWEVER, EXCUSE ANY PERSON MAKING ANY EXCAVATION FROM DOING SO IN A CAREFUL AND PRUDENT MANNER, NOR SHALL IT EXCUSE SUCH PERSON FROM LIABILITY FOR ANY DAMAGE OR INJURY TO UNDERGROUND UTILITIES RESULTING FROM THE EXCAVATION.

A GEOTECHNICAL EVALUATION OF THE SUBSURFACE SOIL, GROUNDWATER CONDITIONS, AND A SLOPE STABILITY ANALYSIS HAS NOT BEEN PERFORMED BY THIS ENGINEER. THE OWNER SHALL SATISFY THEMSELVES OF ALL GEOTECHNICAL CONDITIONS PRIOR TO ANY CONSTRUCTION.

ALL LAND DISTURBANCE ACTIVITIES SHALL BE IN ACCORDANCE WITH THE CITY OF LEE'S SUMMIT CODE OF ORDINANCES. REFER TO STORMWATER POLLUTION PREVENTION PLAN (SWPPP) FOR NARRATIVE REPORT AND BMP DESCRIPTIONS AND DETAILS.

ALL SLOPES ARE 3:1 OR FLATTER UNLESS OTHERWISE NOTED.

IT IS THE INTENT OF THESE PLANS TO COMPLY WITH THE REQUIREMENTS OF THE MoDNR CLEAN WATER COMMISSION.

ALL DISTURBED AREAS WITHIN THE "LIMITS OF DISTURBANCE" SHALL BE FINE GRADED, SEEDED, AND MULCHED.

THE CONTRACTOR IS RESPONSIBLE FOR MAINTAINING ALL EROSION CONTROL DEVICES AND REMOVING THEM ONCE THE SITE IS STABILIZED.

ALL HDPE PIPE SHALL BE INSTALLED PER MANUFACTURER'S RECOMMENDATIONS. REFER TO DETAIL FOR PIPE BEDDING REQUIREMENTS.

IN ORDER TO TERMINATE A STATE OPERATING PERMIT THE MISSOURI DEPARTMENT OF NATURAL RESOURCES (MDNR) REQUIRES THAT THE PERMITTEE SUBMIT A COMPLETED FORM H (INCLUDED WITH THE APPROVAL PERMIT) TO THE MDNR. A PERMIT IS ELIGIBLE FOR TERMINATION WHEN EITHER PERENNIAL VEGETATION, PAVEMENT, BUILDINGS, OR STRUCTURES USING PERMANENT MATERIALS COVER ALL AREAS THAT HAVE BEEN DISTURBED. VEGETATIVE COVER SHALL BE AT LEAST 70% OF FULLY ESTABLISHED PLANT DENSITY OVER 100% OF THE DISTURBED AREA. A COPY OF FORM H SHOULD BE SUBMITTED TO THE CITY AT WHICH TIME THE CITY WILL REMOVE THE PROJECT FROM ITS INSPECTION SCHEDULE.

LAND DISTURBANCE SITES SHOULD BE INSPECTED AT LEAST ONCE EVERY SEVEN (7) CALENDAR DAYS AND WITHIN 48 HOURS AFTER ANY STORM EVENT EQUAL TO OR GREATER THAN A 2-YEAR, 24-HOUR STORM HAS CEASED DURING A NORMAL WORK DAY OR WITHIN 72 HOURS IF THE RAIN EVENT CEASES DURING A NON-WORK DAY SUCH AS A WEEKEND OR HOLIDAY. ANY DEFICIENCIES SHALL BE NOTED IN A WEEKLY REPORT OF THE INSPECTION AND CORRECTED WITHIN SEVEN CALENDAR DAYS OF THE REPORT. CONTRACTORS ARE REQUIRED TO SUBMIT TO CITY INSPECTION STAFF COPIES OF THEIR INSPECTION REPORTS REQUIRED BY THE STORMWATER POLLUTION PREVENTION PLAN (SWPPP) ON A MONTHLY BASIS IF REQUESTED.

NO OIL AND GAS WELLS EXIST ON THIS TRACT ACCORDING TO THE MISSOURI DEPARTMENT OF NATURAL RESOURCES OIL AND GAS PERMIT DATABASE.

THE CONTRACTOR SHALL CONTACT THE CITY'S DEVELOPMENT SERVICES ENGINEERING INSPECTION TO SCHEDULE A PRE-CONSTRUCTION MEETING WITH A FIELD ENGINEERING INSPECTOR PRIOR TO ANY LAND DISTURBANCE WORK AT (816)-969-1200.

TOTAL DISTURBED AREA ON SITE = 2.61 AC.

MISSOURI DNR LAND DISTURBANCE PERMIT NUMBER TBD.

DEVELOPER :

DISCOVERY PARK LEE'S SUMMIT, LLC.
4220 PHILLIPS FARM RD.
COLUMBIA, MO 65201
573-615-2252

SHEET LIST TABLE

SHEET NUMBER	SHEET TITLE	ORIGINAL 04/04/24	CITY COMMENTS 05/10/24	CITY COMMENTS 06/14/24	CITY COMMENTS 06/27/24
CE 1.0	COVER SHEET	X	X	X	
CE 1.1	PROJECT SPECIFICATIONS	X			
CE 2.1	EROSION CONTROL PLAN	X			
CE 2.2	EROSION CONTROL DETAILS	X			
CE 3.0	OVERALL GRADING PLAN	X			
CE 3.1	GRADING PLAN SHEET 1	X		X	
CE 3.2	GRADING PLAN SHEET 2	X	X	X	
CE 3.3	GRADING PLAN SHEET 3	X			
CE 3.4	GRADING PLAN SHEET 4	X	X		
CE 4.1	UTILITY PLAN	X	X	X	X
CE 5.1	STORM PROFILE AND DETAILS	X	X		X
CE 5.2	STORM DETAILS CONT.	X			
CE 5.3	STORM CALCULATIONS		X		
CE 6.1	SITE PLAN	X	X	X	
CE 7.1	DETAILS SHEET 1	X			
CE 7.2	DETAILS SHEET 2	X		X	
CE 7.3	LEE'S SUMMIT SITE DETAILS		X		
CE 7.4	LEE'S SUMMIT UTILITY DETAILS		X		
CE 8.1	LANDSCAPE PLAN	X	X		


LEGEND OF SYMBOLS:

----	EXISTING CURB	FF=XXXX	FINISHED FLOOR OF STRUCTURE
=====	PROPOSED CURB	XXX.XX TC	PROPOSED TOP OF CURB ELEVATION
	RIP RAP	XXX.XX TP	PROPOSED TOP OF PAVEMENT ELEVATION
=====	EXISTING STRUCTURE	XXX.XX FG	PROPOSED FINISHED GRADE ELEVATION
=====	EXISTING TREELINE	XXX.XX TW	PROPOSED TOP OF WALL
=====	PROPOSED TREELINE	XX	LOT NUMBER
=====	EDGE OF WATERWAY	X	STORM SEWER STRUCTURE LABEL
W	EXISTING WATERLINE	X	SANITARY SEWER STRUCTURE LABEL
W	PROPOSED WATERLINE	HP.	HIGH POINT
G	EXISTING GAS LINE	LP.	LOW POINT
G	PROPOSED GAS LINE	EXISTING SIGNS	EXISTING SIGNS
T	EXISTING TELEPHONE	EXISTING POWER POLE	EXISTING POWER POLE
FO	EXISTING FIBER OPTIC	EXISTING GAS VALVE	EXISTING GAS VALVE
OE	EXISTING OVERHEAD ELECTRIC	EXISTING WATER VALVE	EXISTING WATER VALVE
UE	EXISTING UNDERGROUND ELECTRIC	EXISTING GAS METER	EXISTING GAS METER
UE	PROPOSED UNDERGROUND ELECTRIC	EXISTING WATER METER	EXISTING WATER METER
OETV	EXISTING OVERHEAD ELEC. & TV	EXISTING FIRE HYDRANT	EXISTING FIRE HYDRANT
OETVT	EXISTING OVERHEAD ELEC., TV & TELE.	MANHOLE	MANHOLE
S	EXISTING SANITARY SEWER	EXISTING SANITARY SEWER LATERAL	EXISTING SANITARY SEWER LATERAL
S	PROPOSED SANITARY SEWER	PROPOSED SANITARY SEWER LATERAL	PROPOSED SANITARY SEWER LATERAL
XXX	EXISTING MINOR CONTOUR	PROPOSED TRACER WIRE TEST STATION BOX	PROPOSED TRACER WIRE TEST STATION BOX
-XXX-	EXISTING MAJOR CONTOUR	EXISTING AIR CONDITIONER	EXISTING AIR CONDITIONER
XXX	PROPOSED MINOR CONTOUR	EXISTING TELEPHONE PEDESTAL	EXISTING TELEPHONE PEDESTAL
XXX	PROPOSED MAJOR CONTOUR	EXISTING ELECTRICAL TRANSFORMER	EXISTING ELECTRICAL TRANSFORMER
	100 YEAR FLOOD PLAIN	EXISTING ELECTRIC METER	EXISTING ELECTRIC METER
	FLOODWAY	EXISTING LIGHT POLE	EXISTING LIGHT POLE
----	ORDINARY HIGH WATER MARK	EXISTING GUY WIRE	EXISTING GUY WIRE
----	STREAM SIDE BUFFER		
-----	OUTER STREAM BUFFER		

REVISIONS:

NO.	DATE
ORIGINAL	04/04/2024
REV. 1	05/10/2024
REV. 2	06/14/2024

THIS SHEET HAS BEEN SIGNED, SEALED AND DATED ELECTRONICALLY

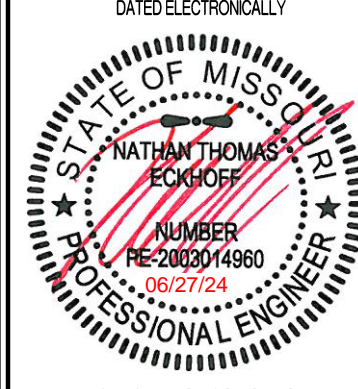

OWNER:
DISCOVERY PARK LEE'S SUMMIT LLC
4220 PHILLIPS FARM RD
COLUMBIA MO 65201

HOME2 SUITES BY HILTON
251 NE ALURA WAY
LEE'S SUMMIT, JACKSON COUNTY, MISSOURI

DRAWING INCLUDES:

COVER SHEET

DESIGNED: NTE

DRAWN: NMD

PROJECT NO.: 230286

SHEET:
CE 10

SITE CLEARING & DEMOLITION:

IT IS THE INTENT THAT THE DEMOLITION BE COMPLETE AND ADEQUATE FOR THE INTENDED PURPOSE. THIS WORK SHALL INCLUDE THE REMOVAL OF ALL ITEMS, WHETHER IN VIEW OR HIDDEN UNDERNEATH THE SURFACE OF THE GROUND, REGARDLESS OF WHETHER SHOWN ON THE DRAWINGS OR ENCOUNTERED DURING CONSTRUCTION.

CONTRACTOR SHALL COMPLY WITH ALL APPLICABLE LOCAL, STATE, AND FEDERAL REQUIREMENTS REGARDING MATERIALS, METHODS OF WORK, AND DISPOSAL OF EXCESS WASTE MATERIALS.

ERECT BARRIERS TO PROTECT PERSONNEL, STRUCTURES AND UTILITIES REMAINING INTACT.

PROTECT ALL EXISTING OBJECTS INTENDED TO REMAIN. IN CASE OF DAMAGE, MAKE REPAIRS OR REPLACEMENTS NECESSARY AT NO ADDITIONAL COST TO THE OWNER.

MINIMIZE INTERFERENCE WITH ROADS, STREETS, DRIVEWAYS, SIDEWALKS, AND ADJACENT FACILITIES.

DO NOT CLOSE OR OBSTRUCT STREETS, SIDEWALKS, ALLEYS OR PASSAGEWAYS WITHOUT PERMISSION FROM AUTHORITIES HAVING JURISDICTION.

IF CLOSURE IS PERMITTED, PROVIDE SIGNAGE INDICATING CLOSURE AND SIGNAGE TO DIRECT TRAFFIC TO ALTERNATE ROUTE.

MOISTEN SURFACES AS REQUIRED TO PREVENT DUST FROM BEING A NUISANCE TO THE PUBLIC, NEIGHBORS, AND CONCURRENT PERFORMANCE OF OTHER WORK ON THE SITE.

PROVIDE THE OWNER'S REPRESENTATIVE A MINIMUM OF TWO BUSINESS DAYS' NOTICE PRIOR TO COMMENCING WORK OF THIS SECTION.

THE CONTRACTOR SHALL LOCATE EXISTING UTILITY LINES AND SERVICES TRaversING THE SITE AND DETERMINE THE REQUIREMENTS FOR THEIR PROTECTION. THE CONTRACTOR SHALL PRESERVE ACTIVE UTILITIES ON THE SITE THAT ARE DESIGNATED TO REMAIN.

BEFORE STARTING SITE OPERATIONS, THE CONTRACTOR SHALL DISCONNECT OR ARRANGE FOR THE DISCONNECTION OF ALL UTILITY SERVICES DESIGNATED TO BE REMOVED. THE CONTRACTOR SHALL PERFORM ALL SUCH WORK IN ACCORDANCE WITH THE REQUIREMENTS OF THE UTILITY COMPANY OR AGENCY INVOLVED.

IN REMOVING PAVEMENT, CURB AND GUTTER, SIDEWALKS, ETC., WHERE A PORTION IS LEFT IN PLACE, REMOVAL SHALL BE TO AN EXISTING JOINT OR TO A JOINT SAWN TO A MINIMUM DEPTH OF 2" WITH A TRUE SAW LINE AND A VERTICAL FACE. REMOVE SUFFICIENT PAVEMENT TO PROVIDE FOR PROPER GRADE AND CONNECTIONS IN THE NEW WORK REGARDLESS OF ANY LIMITS INDICATED ON THE DRAWINGS.

EXISTING CASTINGS AND CULVERTS, IF SALVAGEABLE AND REMOVED INTACT, REMAIN THE PROPERTY OF THE CONTRACTOR.

ALL SEWERS AND DRAINAGE PIPES, WHICH HAVE BEEN OR ARE TO BE ABANDONED, SHALL BE PERMANENTLY SEALED AT THE ENDS WITH BULKHEADS CONSTRUCTED OF CONCRETE, HAVING A MINIMUM THICKNESS OF 8".

ABANDON STORM OR SANITARY SEWER STRUCTURES BY BREAKING THE CONCRETE BOTTOM OF THE STRUCTURE INTO PIECES NO LARGER THAN 12" IN ANY DIRECTION AND REMOVING THE TOP OF THE STRUCTURE TO 3" BELOW FINISHED GRADE. PLUG ALL PIPES WITH CONCRETE AND FILL STRUCTURE WITH 1" CLEAN GRAVEL.

ALL DEBRIS SHALL BE DISPOSED OF OFF-SITE.

DO NOT STORE OR BURN MATERIALS ON-SITE UNLESS PERMITTED BY THE GOVERNING JURISDICTION.

ALL ASPHALT OR CONCRETE MATERIALS SHALL BE DISPOSED OF OFF-SITE.

MATERIAL ACQUIRED THROUGH DEMOLITION, OTHER THAN THOSE REQUIRED TO COMPLETE THE CONSTRUCTION PROJECT AND DESIGNATED FOR RETURN TO OWNER, WILL BECOME THE PROPERTY OF THE CONTRACTOR AND WILL BE REMOVED FROM THE SITE. THE MATERIAL WILL BE DISPOSED OF IN A LEGAL MANNER.

THE CONTRACTOR'S OPERATIONS SHALL BE RESTRICTED TO THOSE AREAS INSIDE THE CONSTRUCTION LIMITS INDICATED ON THE DRAWINGS. IF LIMITS ARE NOT INDICATED, RESTRICT WORK TO THE OWNER'S PROPERTY, EASEMENT, OR PUBLIC RIGHTS-OF-WAY.

COMPLETE WORK WITHIN PUBLIC RIGHTS-OF-WAY UNDER THE PERMISSION OF THE GOVERNING AGENCY.

IF ITEMS OUTSIDE THE LIMITS OF DISTURBANCE GET DAMAGED, OWNER COMPLETES THE REQUIRED REPAIRS AND CHARGES THE CONTRACTOR.

THE CONTRACTOR IS RESPONSIBLE FOR THE ADJUSTMENT OF ALL MANHOLES, CASTINGS, WATER VALVES IRRIGATION BOXES, CLEAN OUTS AND ETC. WITHIN THE GRADING LIMITS TO MATCH THE FINISHED SURFACE. ADJUSTMENTS SHALL BE COORDINATED WITH THE UTILITY COMPANIES AND THE COST FOR ALL ADJUSTMENTS SHALL BE INCIDENTAL TO CONSTRUCTION UNLESS NOTED AS A BID ITEM. THE CONTRACTOR SHALL REPAIR ANY DAMAGE TO UTILITY STRUCTURES AND APPURTENANCES THAT OCCURS DURING CONSTRUCTION AT NO ADDITIONAL COST TO THE OWNER.

EARTHMOVING:

CONTRACTOR TO SUBMIT MANUFACTURER'S PRODUCT DATA AND INSTALLATION INSTRUCTIONS FOR EACH MATERIAL AND PRODUCT USED.

TEST REPORTS: SUBMIT FOR APPROVAL TEST REPORTS, LIST OF MATERIALS AND GRADATIONS PROPOSED FOR USE. OBTAIN SAMPLES OF ANY PROPOSED FILL MATERIAL AND CONTRACTOR TO PROVIDE STANDARD PROCTOR TEST REPORTS TO ENGINEER.

COMPACTION REQUIREMENTS ARE AS FOLLOWS:

- UNDER STEPS, PAVEMENTS, AND WALKWAYS, 95 PERCENT STANDARD PROCTOR MINIMUM DENSITY, ASTM D 698.
- UNDER LAWNS OR UNPAVED AREAS, 85 PERCENT, ASTM D 698.

GRADING TOLERANCES OUTSIDE BUILDING LINES ARE AS FOLLOWS:

- LAWNS, UNPAVED AREAS, AND WALKS, PLUS OR MINUS 1 INCH.
- PAVEMENTS, PLUS OR MINUS 1/2 INCH.
- ALL ADA ROUTES AND PARKING ARE TO MEET ADA REQUIREMENTS AT ALL TIMES.

ALL ACTIVITIES WILL BE CONTAINED WITHIN CONSTRUCTION BOUNDARIES INDICATED ON SITE PLAN. SPECIFIED EXCAVATION REQUIREMENTS, PRECAUTIONS, AND PROTECTIVE SYSTEMS WILL BE OBSERVED AT ALL TIMES.

MOVEMENT OF TRUCKS AND EQUIPMENT ON OWNER'S PROPERTY WILL BE IN ACCORDANCE WITH OWNER'S INSTRUCTIONS.

TOPSOIL WILL BE STRIPPED FROM THE CONSTRUCTION SITE AND WILL BE DISPOSED OF LEGALLY OFF SITE.

TRENCHES WILL NOT BE BACKFILLED UNTIL ALL REQUIRED TESTS ARE COMPLETED AND THE UTILITY SYSTEMS, AS INSTALLED, CONFORM TO REQUIREMENTS SPECIFIED BY THE CONTRACT DOCUMENTS.

EXCAVATION IS UNCLASSIFIED AND INCLUDES EXCAVATION TO SUBGRADE REGARDLESS OF MATERIALS ENCOUNTERED. REPAIR EXCAVATIONS BEYOND ELEVATIONS AND DIMENSIONS INDICATED AS FOLLOWS:

- AT STRUCTURE: CONCRETE OR COMPACTED STRUCTURAL FILL.
- ELSEWHERE: BACKFILL AND COMPACT AS DIRECTED.

MAINTAIN STABILITY OF EXCAVATIONS; CONTRACTOR TO BE RESPONSIBLE FOR DESIGN AND COORDINATION OF SHORING AND BRACING AS REQUIRED. PREVENT SURFACE AND SUBSURFACE WATER FROM ACCUMULATING IN EXCAVATIONS. STOCKPILE SATISFACTORY MATERIALS FOR REUSE, ALLOW FOR PROPER DRAINAGE AND DO NOT STOCKPILE MATERIALS WITHIN DRIP LINE OF TREES TO REMAIN.

COMPACT MATERIALS AT THE OPTIMUM MOISTURE CONTENT AS DETERMINED BY ASTM D 698 BY AERATION OR WETTING TO THE FOLLOWING PERCENTAGES OF MAXIMUM DRY DENSITY:

- STRUCTURE, PAVEMENT, WALKWAYS: SUBGRADE AND EACH FILL LAYER TO 95% (-2%+4%) OF STANDARD PROCTOR MAXIMUM DRY DENSITY TO SUITABLE DEPTH. COMPACTION TESTING SHALL BE PERFORMED IMMEDIATELY PRIOR TO THE PLACEMENT OF REINFORCING STEEL AND NEW PAVING MATERIALS. CONTRACTOR SHALL BE RESPONSIBLE FOR SCHEDULING TESTING WITH OWNERS DESIGNATED TESTING AGENCY.
- UNPAVED AREAS: TOP 6" OF SUBGRADE AND EACH FILL LAYER TO 90% MAXIMUM DRY DENSITY.
- A PROOF-ROLL SHALL BE REQUIRED OF THE SUBGRADE PRIOR TO PLACEMENT OF THE BASE COURSE. PROOF ROLLING SHALL CONSIST OF PASSING A LOADED, 20-TON, TANDEM DUMP TRUCK OVER THE PREPARED SUBGRADE SOIL WITH A MAXIMUM ALLOWABLE DISPLACEMENT OF 1". ANY AREAS THAT DISPLACE MORE THAN 1" SHALL BE COMPACTED UNTIL THIS CRITERION IS MET, OR THOSE AREAS MAY BE EXCAVATED AND BACKFILLED WITH COMPACTED TYPE 1 AGGREGATE USED FOR BASE MATERIAL. ALL PROOF ROLLING SHALL BE PERFORMED IN THE PRESENCE OF THE OWNER'S REPRESENTATIVE.
- CUT AREAS UNDER PROPOSED ASPHALT OR CONCRETE PAVEMENTS SHALL BE CUT AND COMPACTED. AFTER GRADING TO SUBGRADE ELEVATION, SCARIFY THE TOP SIX INCHES OF THE SUB-BASE AND COMPACT AS OUTLINED ABOVE.

PLACE ACCEPTABLE MATERIALS IN LAYERS NOT MORE THAN 8" LOOSE DEPTH FOR MATERIALS COMPACTED BY HEAVY EQUIPMENT AND NOT MORE THAN 4" LOOSE DEPTH FOR MATERIALS COMPACTED BY HAND EQUIPMENT TO SUBGRADES INDICATED AS FOLLOWS:

- STRUCTURAL FILL: USE UNDER FOUNDATIONS, SLABS ON GRADE IN LAYERS AS INDICATED.
- DRAINAGE FILL: USE UNDER DESIGNATED BUILDING SLABS, AT FOUNDATION DRAINAGE AND ELSEWHERE AS INDICATED.
- LANDSCAPE AREA FILL:
 - ALL SUB-GRADE AREAS SHALL BE "DIPPED" TO A MINIMUM 6" DEEP AND A MAXIMUM OF 12" APART IN OPPOSITE DIRECTIONS WITH MINIMAL TIRE TRAFFIC TO FOLLOW.
 - CONTRACTOR TO LEAVE AREAS 6" OR 18" (PLANTER AREAS) BELOW FINISH GRADE, OWNER TO PLACE TOPSOIL AND ALL PLANTINGS.
- ANY FILL SOIL WITHIN 36" OF FINISHED GRADE IN LAWN AND FINISHED AREAS SHALL BE CHESWIC SOILS IN SOIL CLASSIFICATIONS GROUPS ML, CL, CH OR A COMBINATION THEREOF, FREE OF ROCK OR GRAVEL LARGER THAN 1" IN ANY DIMENSION, DEBRIS, WASTE, FROZEN MATERIAL, VEGETATION AND OTHER DELETERIOUS MATER.
- SUB-BASE MATERIAL: USE UNDER PAVEMENT, WALKS, STEPS, PIPING AND CONDUIT.

GRADE TO WITHIN 1/2" ABOVE OR BELOW REQUIRED SUBGRADE AND WITHIN A TOLERANCE OF 1/2" IN 10'.

PROTECT NEWLY GRADED AREAS FROM TRAFFIC AND EROSION. RECOMPACT AND REGRADE SETTLED, DISTURBED AND DAMAGED AREAS AS NECESSARY TO RESTORE QUALITY, APPEARANCE, AND CONDITION OF WORK.

CONTROL EROSION TO PREVENT RUNOFF INTO SEWERS OR DAMAGE TO SLOPED OR SURFACED AREAS.

CONTROL DUST TO PREVENT HAZARDS TO ADJACENT PROPERTIES AND VEHICLES. IMMEDIATELY REPAIR OR REMEDY DAMAGE CAUSED BY DUST INCLUDING AIR FILTERS IN EQUIPMENT AND VEHICLES. CLEAN SOILED SURFACES.

DISPOSAL OF EXCAVATION WASTE AND UNSUITABLE MATERIALS SHALL BE THE RESPONSIBILITY OF THE SITE WORK CONTRACTOR. NO SPECIFIC OR PRE-APPROVED LOCATION IS BEING PROVIDED BY THE OWNER.

CONCRETE:

CONCRETE WORK SHALL CONFORM TO ALL REQUIREMENTS OF THE CURRENT ACI 301, SPECIFICATIONS FOR STRUCTURAL CONCRETE FOR BUILDINGS, ACI 318 BUILDING CODE REQUIREMENTS FOR STRUCTURAL CONCRETE, ACI 305 SPECIFICATIONS FOR HOT WATER CONCRETE, AND ACI 306 SPECIFICATIONS FOR COLD WEATHER CONCRETE, WITH THE FOLLOWING ADDITIONAL REQUIREMENTS:

- CONCRETE SHALL DEVELOP THE FOLLOWING 28-DAY MINIMUM COMPRESSIVE STRENGTH:
 - FOUNDATIONS - 3,000 PSI
 - CAST-IN-PLACE WALLS - 3,500 PSI
 - FLOOR SLAB - 4,000 PSI
 - EXTERIOR SLABS, WALLS AND CURBS - 4,000 PSI
- ALL FOOTINGS SHALL BEAR ON UNDISTURBED SOIL OR ENGINEERED FILL.
- CHLORIDE- BASED ADMIXTURES ARE PROHIBITED IN ALL CONCRETE.
- REINFORCING STEEL SHALL CONFORM TO ASTM A615, A616, OR A617, GRADE 60.
- ALL CONTINUOUS REINFORCING STEEL THAT MEETS AT A CORNER SHALL BE TIED TOGETHER WITH A CORNER BAR THAT HAS SUFFICIENT LAP DISTANCE IN EACH DIRECTION.
- CONTINUOUS REINFORCING BARS LAP LENGTH SHALL BE A MINIMUM OF 48 BAR DIAMETERS UNLESS NOTED OTHERWISE.
- CONCRETE SLUMP SHALL BE A MAXIMUM OF 4 +/- 1" (ASTM C- 143) AS DELIVERED IN THE FIELD. CONTRACTOR MAY USE CHEMICAL ADMIXTURES TO ACHIEVE A MAXIMUM SLUMP OF 8" FOR WORKABILITY. NO WATER MAY BE ADDED TO THE CONCRETE MIX ON SITE UNLESS WATER IS WITHHELD AT THE BATCHING FACILITY. IF WATER IS WITHHELD AT THE BATCHING FACILITY IT SHOULD BE REFLECTED ON THE LOAD TICKET. THE TOTAL AMOUNT OF WATER IN THE MIX SHALL NOT EXCEED WHAT IS NOTED ON THE APPROVED MIXED. THIS SHALL BE NOTED IN THE SPECIAL INSPECTOR'S RECORDS.
- CONCRETE EXPOSED TO WEATHER, VEHICLES, AND/OR DEICING CHEMICALS SHALL BE AIR-ENTRAINED WITH 6% (+/-) 1.5% ENTRAINED AIR BY VOLUME AT POINT OF DISCHARGE. DO NOT ALLOW AIR CONTENT OF FINISHED FINISHED FLOORS TO EXCEED 3%.
- SUBMIT CONCRETE MIX PROPORTIONS PRIOR TO START OF WORK. DO NOT BEGIN CONCRETE PRODUCTION UNTIL MIXES HAVE BEEN REVIEWED AND ARE ACCEPTABLE TO THE ENGINEER.
- READY MIX CONCRETE SHALL COMPLY WITH REQUIREMENTS OF ASTM C94.
- CONCRETE WORK EXECUTION
 - CONSTRUCT FORMS TO CORRECT SIZE, SHAPE, ALIGNMENT, ELEVATION AND POSITION; AND TO SUPPORT VERTICAL AND LATERAL LOADS.
 - POSITION, SUPPORT, AND SECURE REINFORCEMENT AGAINST DISPLACEMENT. MINIMUM CONCRETE COVER FOR REINFORCEMENT SHALL BE, UNLESS NOTED OTHERWISE, ON THE DRAWINGS:
 - CAST AGAINST AND EXPOSED TO EARTH.....3 INCHES
 - EXPOSED TO EARTH OR WEATHER.....2 INCHES
 - NOT EXPOSED TO WEATHER OR IN CONTACT WITH EARTH.....1 1/4 INCHES
 - PROVIDE CONTROL JOINTS IN SLABS-ON-GRADE AT NOT GREATER THAN 15 FEET ON CENTER IN EACH DIRECTION. SAW CUT CONTROL JOINTS MINIMUM 1/4 OF SLAB DEPTH, AS SOON AFTER SLAB FINISHING WITHOUT DISLODGING AGGREGATE.
 - STEEL TROWEL FINISH ALL INTERIOR CONCRETE SLABS, BROOM FINISH ALL EXTERIOR CONCRETE SLABS.
 - CURE ALL CONCRETE IN COMPLIANCE WITH ACI 301, USING A LIQUID TYPE MEMBRANE, NON-RESIDUAL, CURING COMPOUND COMPLYING WITH ASTM C309. ASSURE COMPATIBILITY WITH FINISH FLOOR COVERING.
- FURT AND CHERT WILL BE LIMITED TO 1% MAXIMUM, BY WEIGHT OF THE COURSE AGGREGATE, IN ALL EXPOSED CONCRETE (CAST-IN-PLACE OR PRECAST). LIGHTWEIGHT WILL BE LIMITED TO 0.5%, BY WEIGHT OF THE FINE AGGREGATE IN ALL EXPOSED CONCRETE. SOME APPLICATIONS MAY BE REQUIRED TO BE LIGHTWEIGHT FREE.

CONCRETE PAVING JOINT SEALANTS:

DELIVER MATERIALS TO PROJECT SITE IN ORIGINAL UNOPENED CONTAINERS OR BUNDLES WITH LABELS INDICATING MANUFACTURER, PRODUCT NAME AND DESIGNATION, COLOR, EXPIRATION DATE, POT LIFE, CURING TIME, AND MIXING INSTRUCTIONS FOR MULTICOMPONENT MATERIALS.

STORE AND HANDLE MATERIALS TO COMPLY WITH MANUFACTURER'S WRITTEN INSTRUCTIONS TO PREVENT THEIR DETERIORATION OR DAMAGE DUE TO MOISTURE, HIGH OR LOW TEMPERATURES, CONTAMINANTS, OR OTHER CAUSES.

DO NOT PROCEED WITH INSTALLATION OF JOINT SEALANTS UNDER THE FOLLOWING CONDITIONS:

- WHEN AMBIENT AND SUBSTRATE TEMPERATURE CONDITIONS ARE OUTSIDE LIMITS PERMITTED BY JOINT SEALANT MANUFACTURER OR ARE BELOW 40 DEG F.
- WHEN JOINT SUBSTRATES ARE WET OR COVERED WITH FROST.
- WHERE JOINT WIDTHS ARE LESS THAN THOSE ALLOWED BY JOINT-SEALANT MANUFACTURER FOR APPLICATIONS INDICATED.
- WHERE CONTAMINANTS CAPABLE OF INTERFERING WITH ADHESION HAVE NOT YET BEEN REMOVED FROM JOINT SUBSTRATES.

PROVIDE JOINT SEALANTS, BACKING MATERIALS, AND OTHER RELATED MATERIALS THAT ARE COMPATIBLE WITH ONE ANOTHER AND WITH JOINT SUBSTRATES UNDER CONDITIONS OF SERVICE AND APPLICATION, AS DEMONSTRATED BY JOINT-SEALANT MANUFACTURER BASED ON TESTING AND FIELD EXPERIENCE.

COLD-APPLIED JOINT SEALANTS ARE TO BE TYPE NS SILICONE SEALANT FOR CONCRETE; SINGLE-COMPONENT, LOW-MODULUS, NEUTRAL-CURING, NONSAG SILICONE SEALANT COMPLYING WITH ASTM D 5893 FOR TYPE NS. PRODUCTS ALLOWED ARE: CRAFCO INC.; ROADSAVER SILICONE ; DOW CORNING CORPORATION; 888, PECORA NS 301, OR APPROVED EQUAL.

CONTRACTOR TO PROVIDE JOINT-SEALANT BACKER MATERIALS THAT ARE NONSTAINING, ARE COMPATIBLE WITH JOINT SUBSTRATES, SEALANTS, PRIMERS, AND OTHER JOINT FILLERS; AND ARE APPROVED FOR APPLICATIONS INDICATED BY JOINT-SEALANT MANUFACTURER BASED ON FIELD EXPERIENCE AND LABORATORY TESTING. ROUND BACKER RODS FOR COLD-APPLIED SEALANTS: ASTM D 5249, TYPE 3, OF DIAMETER AND DENSITY REQUIRED TO CONTROL SEALANT DEPTH AND PREVENT BOTTOM-SIDE ADHESION OF SEALANT.

PRIOR TO JOINT INSTALLATION, CONTRACTOR IS TO EXAMINE JOINTS INDICATED TO RECEIVE JOINT SEALANTS, WITH INSTALLER PRESENT, FOR COMPLIANCE WITH REQUIREMENTS FOR JOINT CONFIGURATION, INSTALLATION TOLERANCES, AND OTHER CONDITIONS AFFECTING JOINT- SEALANT PERFORMANCE. PROCEED WITH INSTALLATION ONLY AFTER UNSATISFACTORY CONDITIONS HAVE BEEN CORRECTED.

CLEAN OUT JOINTS IMMEDIATELY BEFORE INSTALLING JOINT SEALANTS TO COMPLY WITH JOINT-SEALANT MANUFACTURER'S WRITTEN INSTRUCTIONS.

COMPLY WITH JOINT-SEALANT MANUFACTURER'S WRITTEN INSTALLATION INSTRUCTIONS FOR PRODUCTS AND APPLICATIONS INDICATED, UNLESS MORE STRINGENT REQUIREMENTS APPLY.

COMPLY WITH RECOMMENDATIONS IN ASTM C 1193 FOR USE OF JOINT SEALANTS AS APPLICABLE TO MATERIALS, APPLICATIONS, AND CONDITIONS INDICATED.

INSTALL BACKER MATERIALS OF TYPE INDICATED TO SUPPORT SEALANTS DURING APPLICATION AND AT POSITION REQUIRED TO PRODUCE CROSS-SECTIONAL SHAPES AND DEPTHS OF INSTALLED SEALANTS RELATIVE TO JOINT WIDTHS THAT ALLOW OPTIMUM SEALANT MOVEMENT CAPABILITY. DO NOT LEAVE GAPS BETWEEN ENDS OF BACKER MATERIALS. DO NOT STRETCH, TWIST, PUNCTURE, OR TEAR BACKER MATERIALS. REMOVE ABSORBENT BACKER MATERIALS THAT HAVE BECOME WET BEFORE SEALANT APPLICATION AND REPLACE THEM WITH DRY MATERIALS.

- INSTALL SEALANTS USING PROVEN TECHNIQUES THAT COMPLY WITH THE FOLLOWING AND AT THE SAME TIME BACKING ARE INSTALLED:
- PLACE SEALANTS SO THEY DIRECTLY CONTACT AND FULLY WET JOINT SUBSTRATES.
 - COMPLETELY FILL RECESSES PROVIDED FOR EACH JOINT CONFIGURATION.
 - PRODUCE UNIFORM, CROSS-SECTIONAL SHAPES AND DEPTHS RELATIVE TO JOINT WIDTHS THAT ALLOW OPTIMUM SEALANT MOVEMENT CAPABILITY.

IMMEDIATELY AFTER SEALANT APPLICATION AND BEFORE SKINNING OR CURING BEGINS, TOOL SEALANTS ACCORDING TO REQUIREMENTS SPECIFIED BELOW TO FORM SMOOTH, UNIFORM BEADS OF CONFIGURATION INDICATED; TO ELIMINATE AIR POCKETS; AND TO ENSURE CONTACT AND ADHESION OF SEALANT WITH SIDES OF JOINT. REMOVE EXCESS SEALANTS FROM SURFACES ADJACENT TO JOINT USE TOOLING AGENTS THAT ARE APPROVED IN WRITING BY JOINT-SEALANT MANUFACTURER AND THAT DO NOT DISCOLOR SEALANTS OR ADJACENT SURFACES.

PROVIDE JOINT CONFIGURATION TO COMPLY WITH JOINT-SEALANT MANUFACTURER'S WRITTEN INSTRUCTIONS, UNLESS OTHERWISE INDICATED.

PROVIDE RECESSED JOINT CONFIGURATION FOR SILICONE SEALANTS OF RECESS DEPTH AND AT LOCATIONS INDICATED.

CLEAN OFF EXCESS SEALANTS OR SEALANT SMEARS ADJACENT TO JOINTS AS THE WORK PROGRESSES BY METHODS AND WITH CLEANING MATERIALS APPROVED BY MANUFACTURERS OF JOINT SEALANTS AND OF PRODUCTS IN WHICH JOINTS OCCUR.

PROTECT JOINT SEALANTS DURING AND AFTER CURING PERIOD FROM CONTACT WITH CONTAMINATING SUBSTANCES AND FROM DAMAGE RESULTING FROM CONSTRUCTION OPERATIONS OR OTHER CAUSES SO SEALANTS ARE WITHOUT DETERIORATION OR DAMAGE AT TIME OF SUBSTANTIAL COMPLETION. IF, DESPITE SUCH PROTECTION, DAMAGE OR DETERIORATION OCCURS, CUT OUT AND REMOVE DAMAGED OR DETERIORATED JOINT SEALANTS IMMEDIATELY AND REPLACE WITH JOINT SEALANT SO INSTALLATIONS WITH REPAIRED AREAS ARE INDISTINGUISHABLE FROM THE ORIGINAL WORK.

PAVEMENT MARKING:

PANT FOR PARKING LOT STRIPING SHALL BE CHLORINATED RUBBER CONFORMING TO TT-P115F EPOXY PAVEMENT MARKING MATERIAL WITHOUT GLASS BEADS. PAINT TYPE MUST BE COMPATIBLE WITH THE SURFACES TO BE PAINTED

PAINT SHALL BE APPLIED PER THE FOLLOWING COLOR CODE: WHITE FOR STANDARD PARKING SPACE LINES AND SIDEWALK CROSSINGS. BLUE FOR ACCESSIBLE PARKING STALL AND SYMBOLS AND ASSOCIATED CROSS-HATCHED AREAS

MATERIALS SHALL INCLUDE STANDARD COMMERCIAL GRADE MASKING MATERIALS, SCRAPPERS, CLEANING SOLVENTS, AND OTHER MATERIALS REQUIRED FOR THE WORK. USE MATERIALS SPECIFIED BY MANUFACTURER'S DIRECTION LABEL ON CONTAINER.

DELIVER MATERIALS TO THE SITE IN ORIGINAL CONTAINERS WITH SEALS UNBROKEN AND LABELS INTACT. PROTECT ALL PAINT FROM FREEZING. DO NOT ALLOW PAINT TO SETTLE, CURE, OR THICKEN IN THE CONTAINER. READYLY STIR WITH A PADDLE TO A SMOOTH CONSISTENCY. PAINT SHALL ARRIVE ON THE JOB COLOR-MIXED EXCEPT FOR TINTING OF UNDERCOATS AND POSSIBLE THINNING.

PRIOR TO BEGINNING CLEANING OR PAINTING OPERATIONS, CONTRACTOR SHALL PROTECT ALL ITEMS OR SURFACES NOT INCLUDED IN AREA TO BE PAINTED. PROTECT VEHICLES, EQUIPMENT, STRUCTURES, OR OTHER ITEMS FROM PAINT SPATTERS, OVER SPRAY, OR DAMAGE.

CONTRACTOR SHALL PROVIDE BARRICADES AND ANY SIGNAGE NEEDED TO PROTECT ALL PAINTED AREAS FROM PEDESTRIAN AND VEHICULAR TRAFFIC UNTIL ACHIEVING SUFFICIENT DRYING TIME.

PERFORM PAINTING AS SOON AS FEASIBLE AND PRACTICAL AFTER THE FINISHING OF THE PAVEMENT OR AS DIRECTED BY THE OWNERS REPRESENTATIVE. ADEQUATE LIGHTING SHALL BE AVAILABLE AT THE TIME OF PAINTING. EXAMINE ALL SURFACES TO RECEIVE PAINT TO MAKE SURE THERE ARE NO DEFECTS IN THE SURFACE TO BE STRIPED. DO NOT PAINT OVER RUST, SCALE, GREASE, OIL, FUEL, DUST, WET PAVEMENT, OR OTHER CONDITIONS DETRIMENTAL TO PAINT ADHESION. REMOVE GREASE, OIL, OR FUEL ON ANY SURFACE BEFORE PAINTING. CORRECT ALL SURFACE DEFECTS BEFORE PAINTING. CONTRACTOR SHALL EXAMINE AREAS TO BE PAINTED. NOTIFY THE OWNERS REPRESENTATIVE IN WRITING OF CONDITIONS THAT MIGHT DELAY TIMELY COMPLETION OF THE WORK.

PAINTING SHALL NOT BE PERFORMED WHEN THE AMBIENT TEMPERATURE IS LESS THAN 55 DEGREES FAHRENHEIT, OR WHILE THE SURFACE IS DAMP. THE SURFACE MUST BE FIVE DEGREES OR MORE ABOVE THE DEW POINT TEMPERATURE DURING PAINTING OPERATIONS AND WHILE PAINT IS DRYING.



AREAS TO BE PAINTED SHALL RECEIVE ONE COAT OF PAINT NOT LESS THAN 25 MILS THICKNESS WET PER MDOOT 620.9 THROUGH 620.9.3.4.2. IN LOCATIONS REQUIRING MULTIPLE COATS, PRIOR COAT SHALL BE DRY TO MANUFACTURER'S RECOMMENDATIONS BEFORE APPLYING THE NEXT COAT.

FINISHED WORK SHALL BE UNIFORM, OF APPROVED COLOR, FREE OF RUNS, DRIPS, DEFECTIVE BRUSHING, SPRAYING, AND CLOGGING. PARKING LINES AND SYMBOLS SHALL BE NEAT AND WELL DEFINED. ONLY SKILLED APPLICATORS SHALL APPLY PAINT. OWNERS REPRESENTATIVE SHALL APPROVE APPLICATION TECHNIQUES.

REMOVE PAINT SPATTER FROM ADJACENT AREAS OR AREAS NOT DESIGNATED TO RECEIVE PAINT. CONTRACTOR SHALL REPAIR OR TOUCH UP ANY SURFACES IF EXPOSED TO VEHICULAR AND PEDESTRIAN TRAFFIC, TO THE SATISFACTION OF THE OWNER'S REPRESENTATIVE, AT NO ADDITIONAL COST TO THE OWNER. WHEN COLOR, DIRT, STAINS, EXISTING PAINT, ETC., SHOW THROUGH THE FINAL COAT, REPAINT THE SURFACE UNTIL THE FILM IS UNIFORM IN FINISH, COVERAGE, COLOR, AND APPEARANCE

REVISIONS:

NO.	DATE
ORIGINAL	04/04/2024

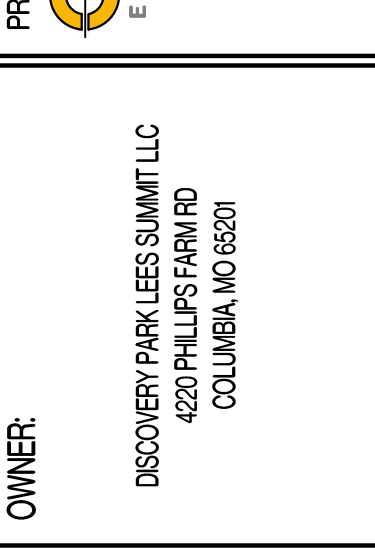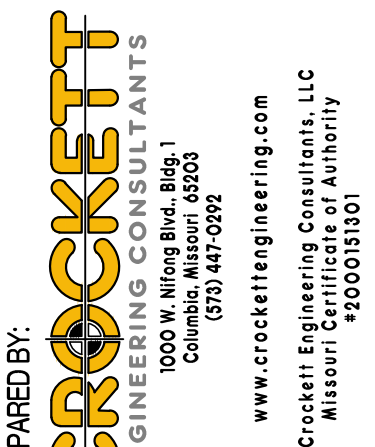

DRAWING INCLUDES:

PROJECT SPECIFICATIONS

DESIGNED: NTE



DRAWN: NMD

PROJECT NO.: 230286

SHEET:
CE 11

LEGEND OF LABELS:

- (A) LIMITS OF DISTURBANCE.
- (B) INSTALL CRUSHED STONE CONSTRUCTION ENTRANCE. ALL CONSTRUCTION TRAFFIC SHALL LEAVE THE SITE VIA THIS EXIT. REFER TO ESC-01 ON CE 2.2.
- (C) INSTALL SILT FENCE INLET PROTECTION AROUND THROAT OF INLET. REFER TO ESC-07 ON CE 2.2.
- (D) INSTALL 2" X 10" BOARD WRAPPED IN SILT FENCE AT THROAT OF INLET. REPLACE BOARD WITH GUTTERBUDDY (OR APPROVED EQUAL) AT THROAT OF INLET AFTER PAVING OPERATIONS ARE COMPLETE. REFER TO ESC-06 ON CE 2.2.
- (E) 20' X 30' X 3' MIN CONCRETE WASHOUT FACILITY.
THE WASHOUT FACILITY IS TO BE LINED WITH A PLASTIC LINING MATERIAL (10 MIL POLYETHYLENE SHEETING MIN.) FREE OF HOLES, TEARS, OR OTHER DEFECTS THAT COULD COMPROMISE THE IMPERMEABILITY OF THE MATERIAL. WASHOUT FACILITIES MUST BE CLEANED, OR NEW FACILITIES MUST BE CONSTRUCTED AND READY FOR USE ONCE THE WASHOUT IS 75% FULL. A SIGN SHALL BE INSTALLED ADJACENT TO FACILITY TO INFORM CONCRETE EQUIPMENT OPERATORS TO UTILIZE THE PROPER FACILITIES. REFER TO ESC-01 ON CE 2.2 FOR CITY REQUIREMENTS.
- (F) INSTALL SILT FENCE AS SHOWN. REFER TO ESC-03 ON CE 2.2.

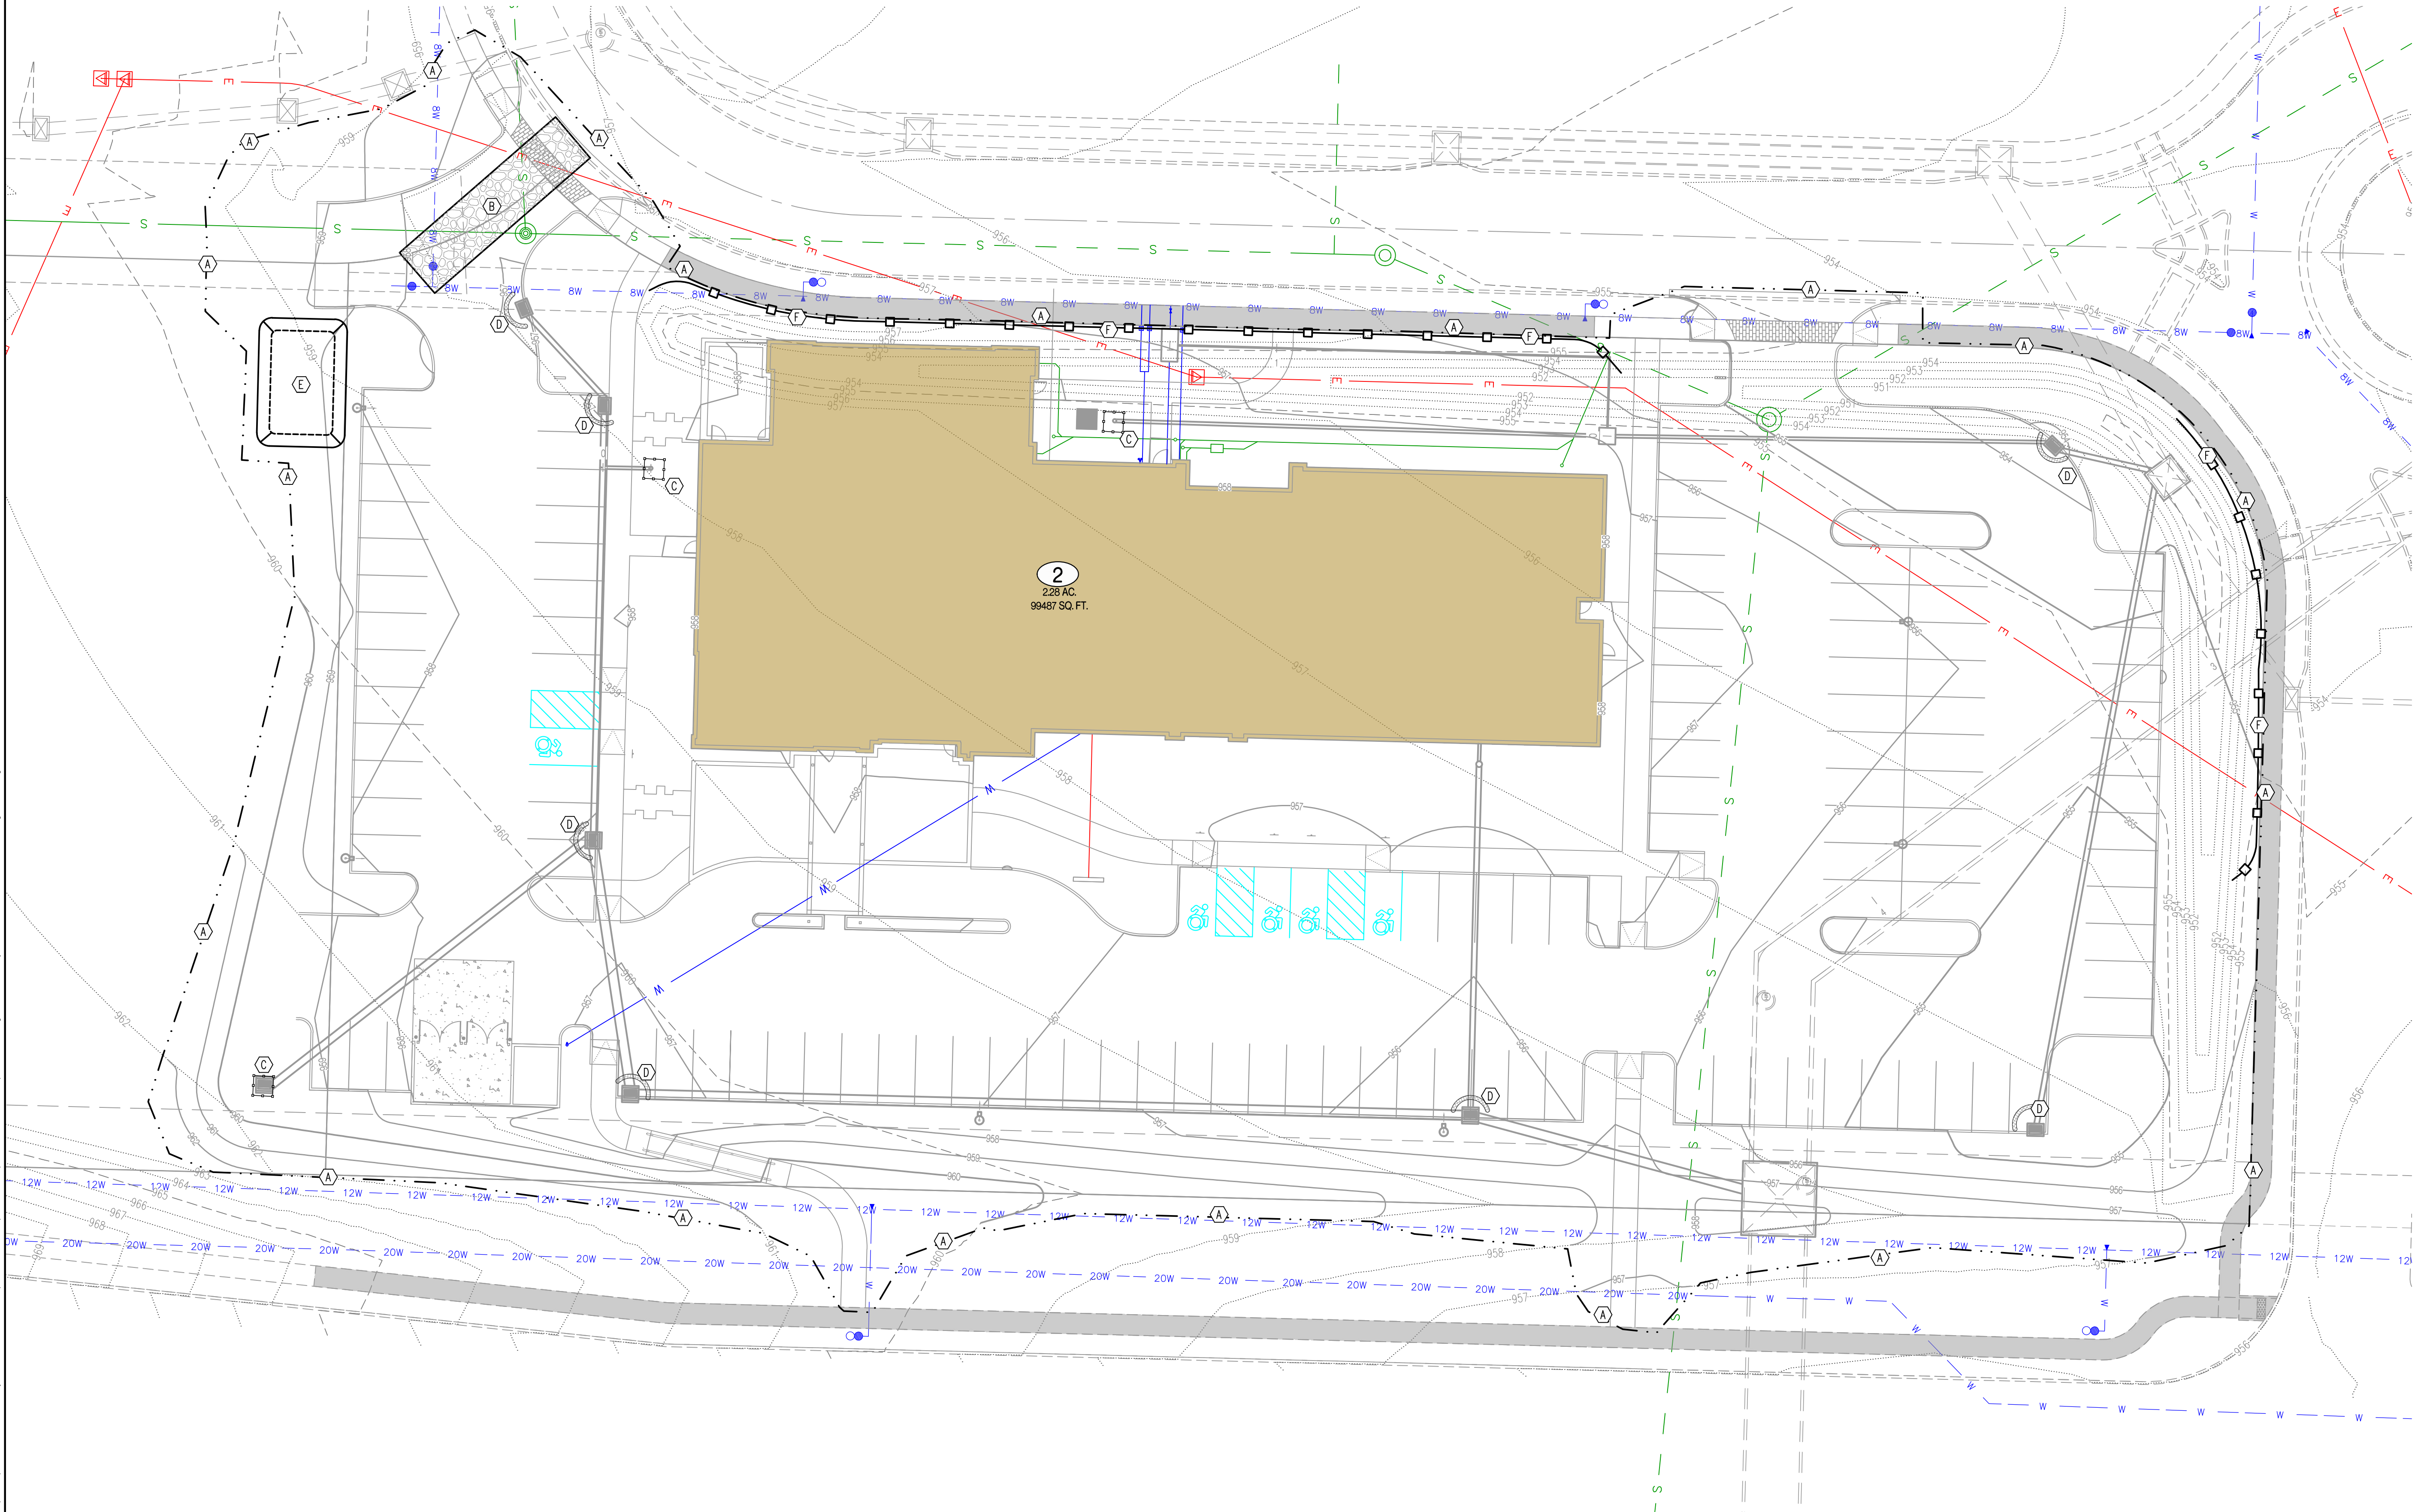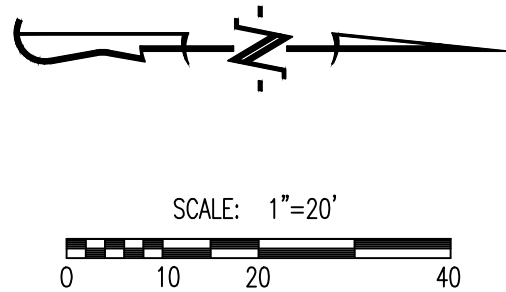

REVISIONS:

NO.	DATE
ORIGINAL	04/04/2024



OWNER:
DISCOVERY PARK LEES SUMMIT LLC
4220 PHILLIPS FARM RD
COLUMBIA, MO 65201

HOME2 SUITES BY HILTON
251 NE ALURA WAY
LEE'S SUMMIT, JACKSON COUNTY, MISSOURI

DRAWING INCLUDES:

EROSION CONTROL PLAN





DESIGNED: NTE

DRAWN: NMD

PROJECT NO: 230286

SHEET:
CE 2.1

Y:\2023\230286 - Discovery Park Lees Summit\Zone 1 Lot 2\MOAD Files\Construction Plans\230286 Village at Discovery Park Zone 1 Lot 2 Grading Base.dwg

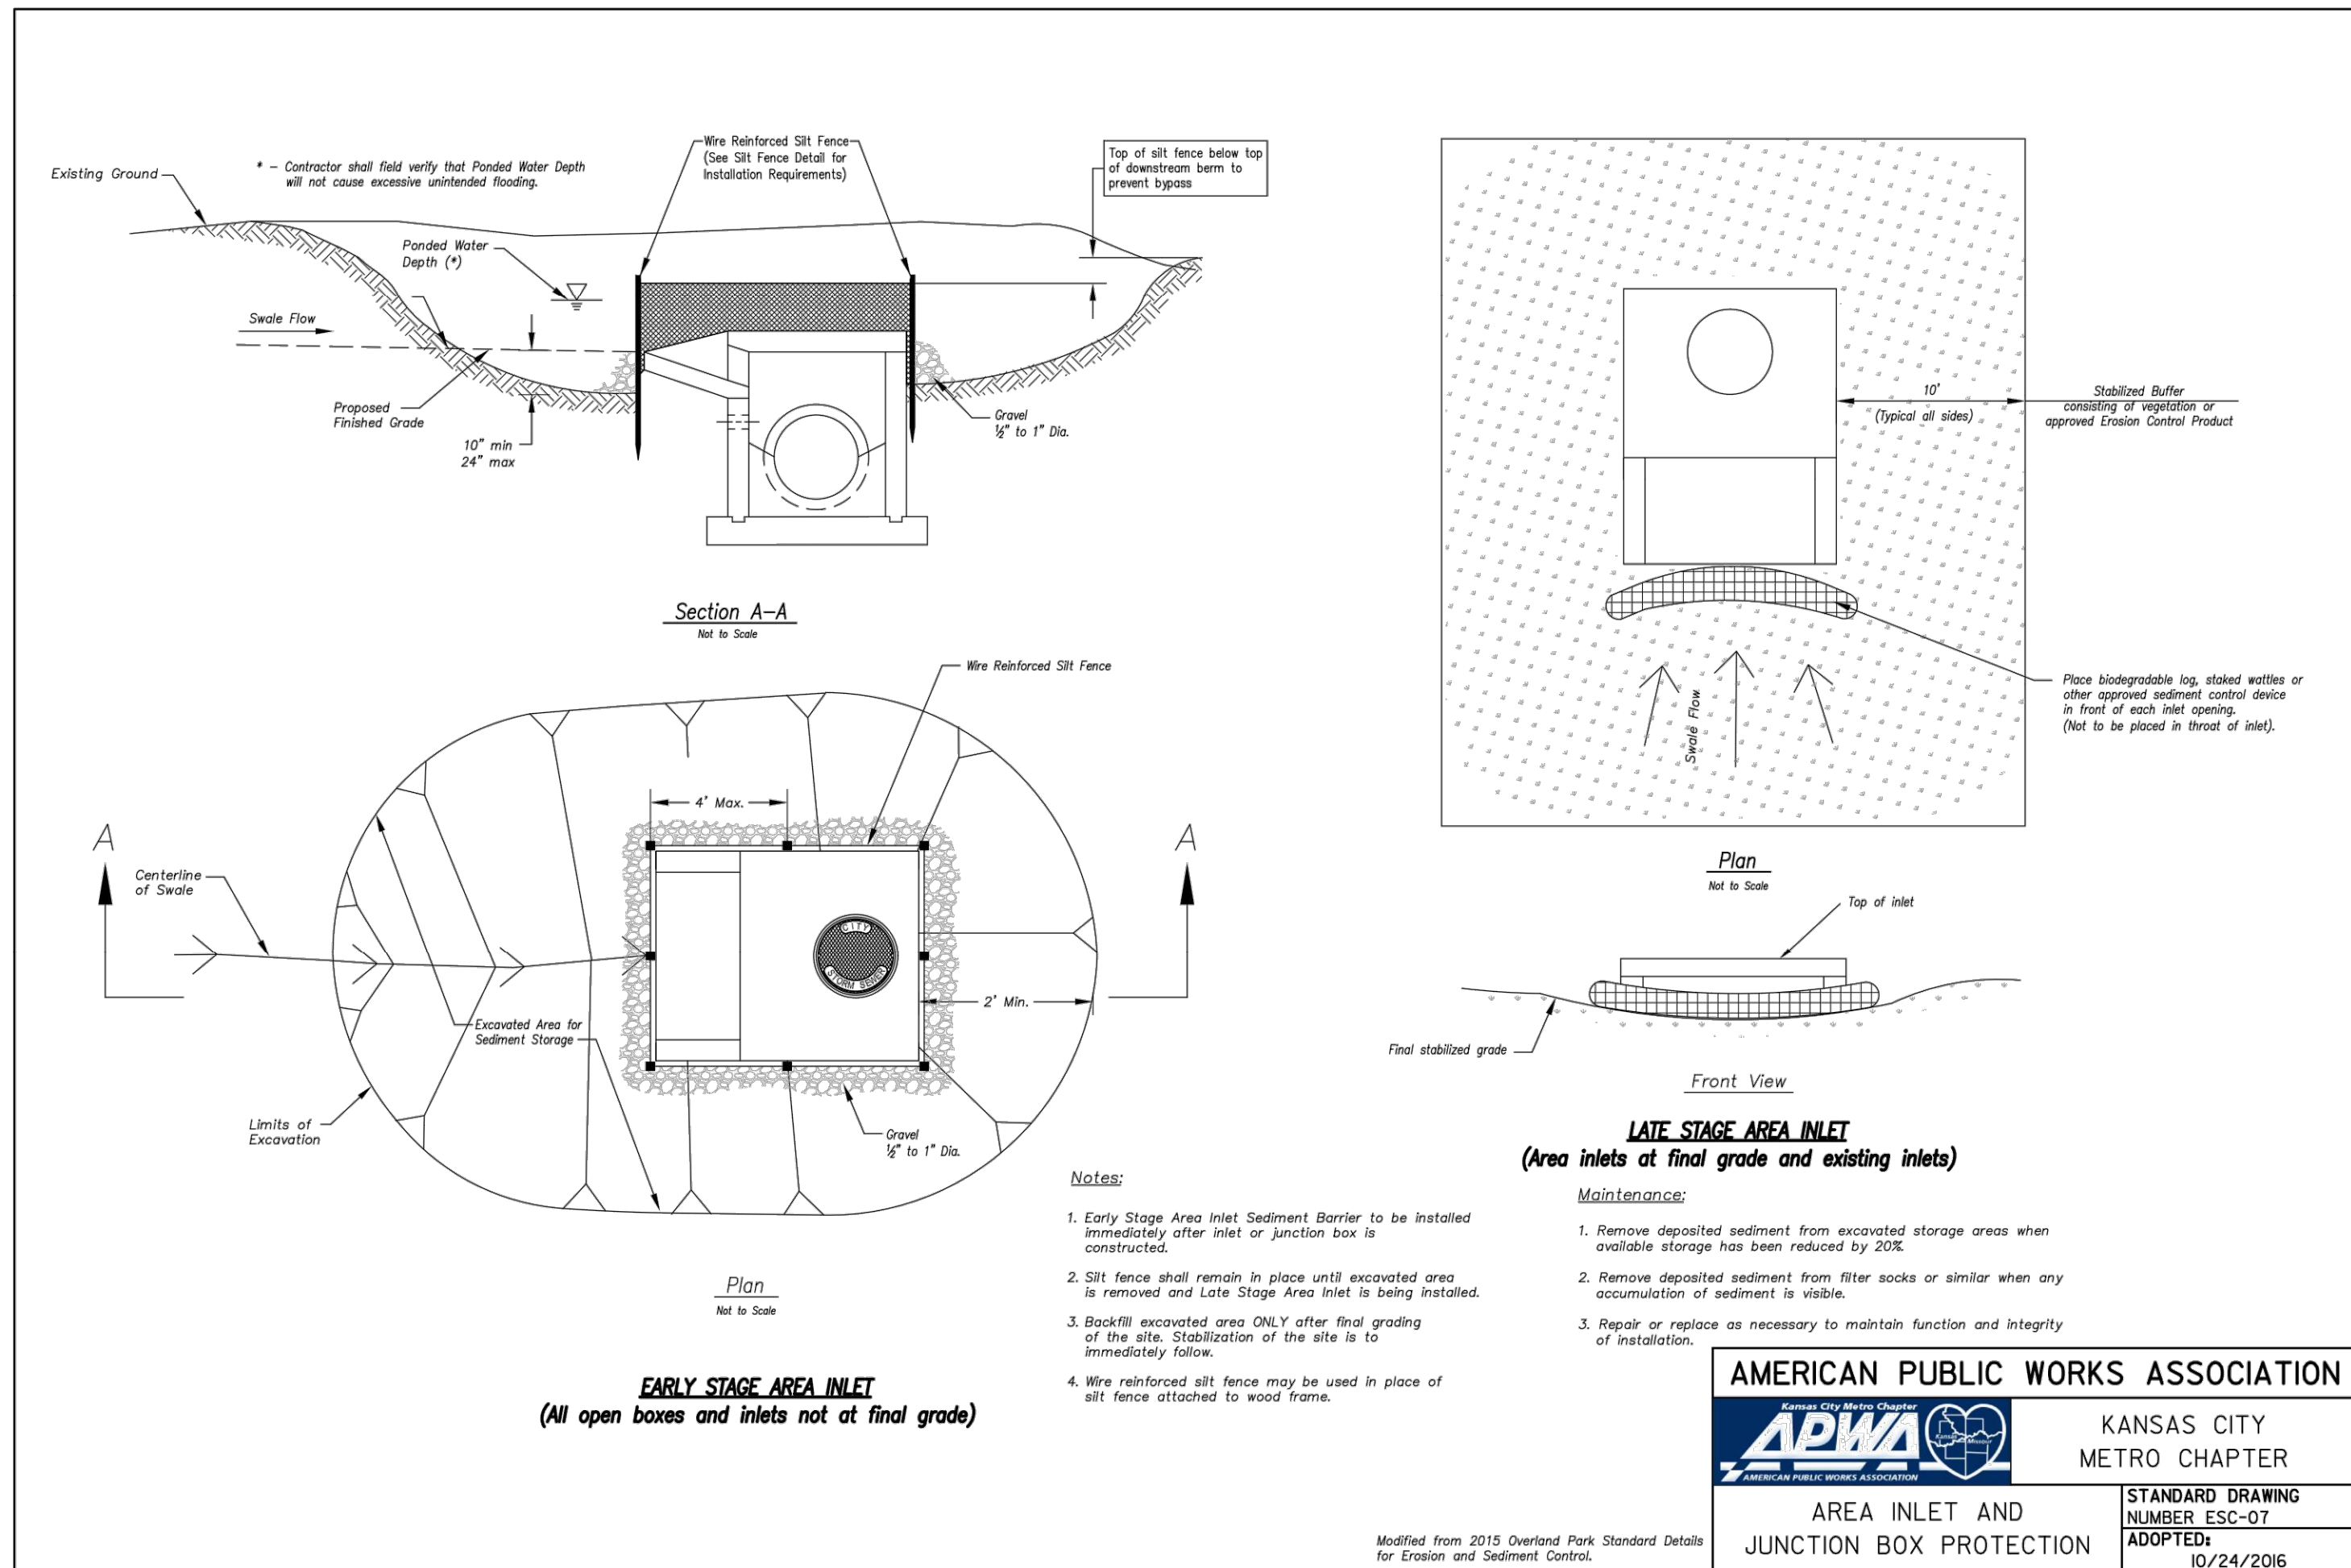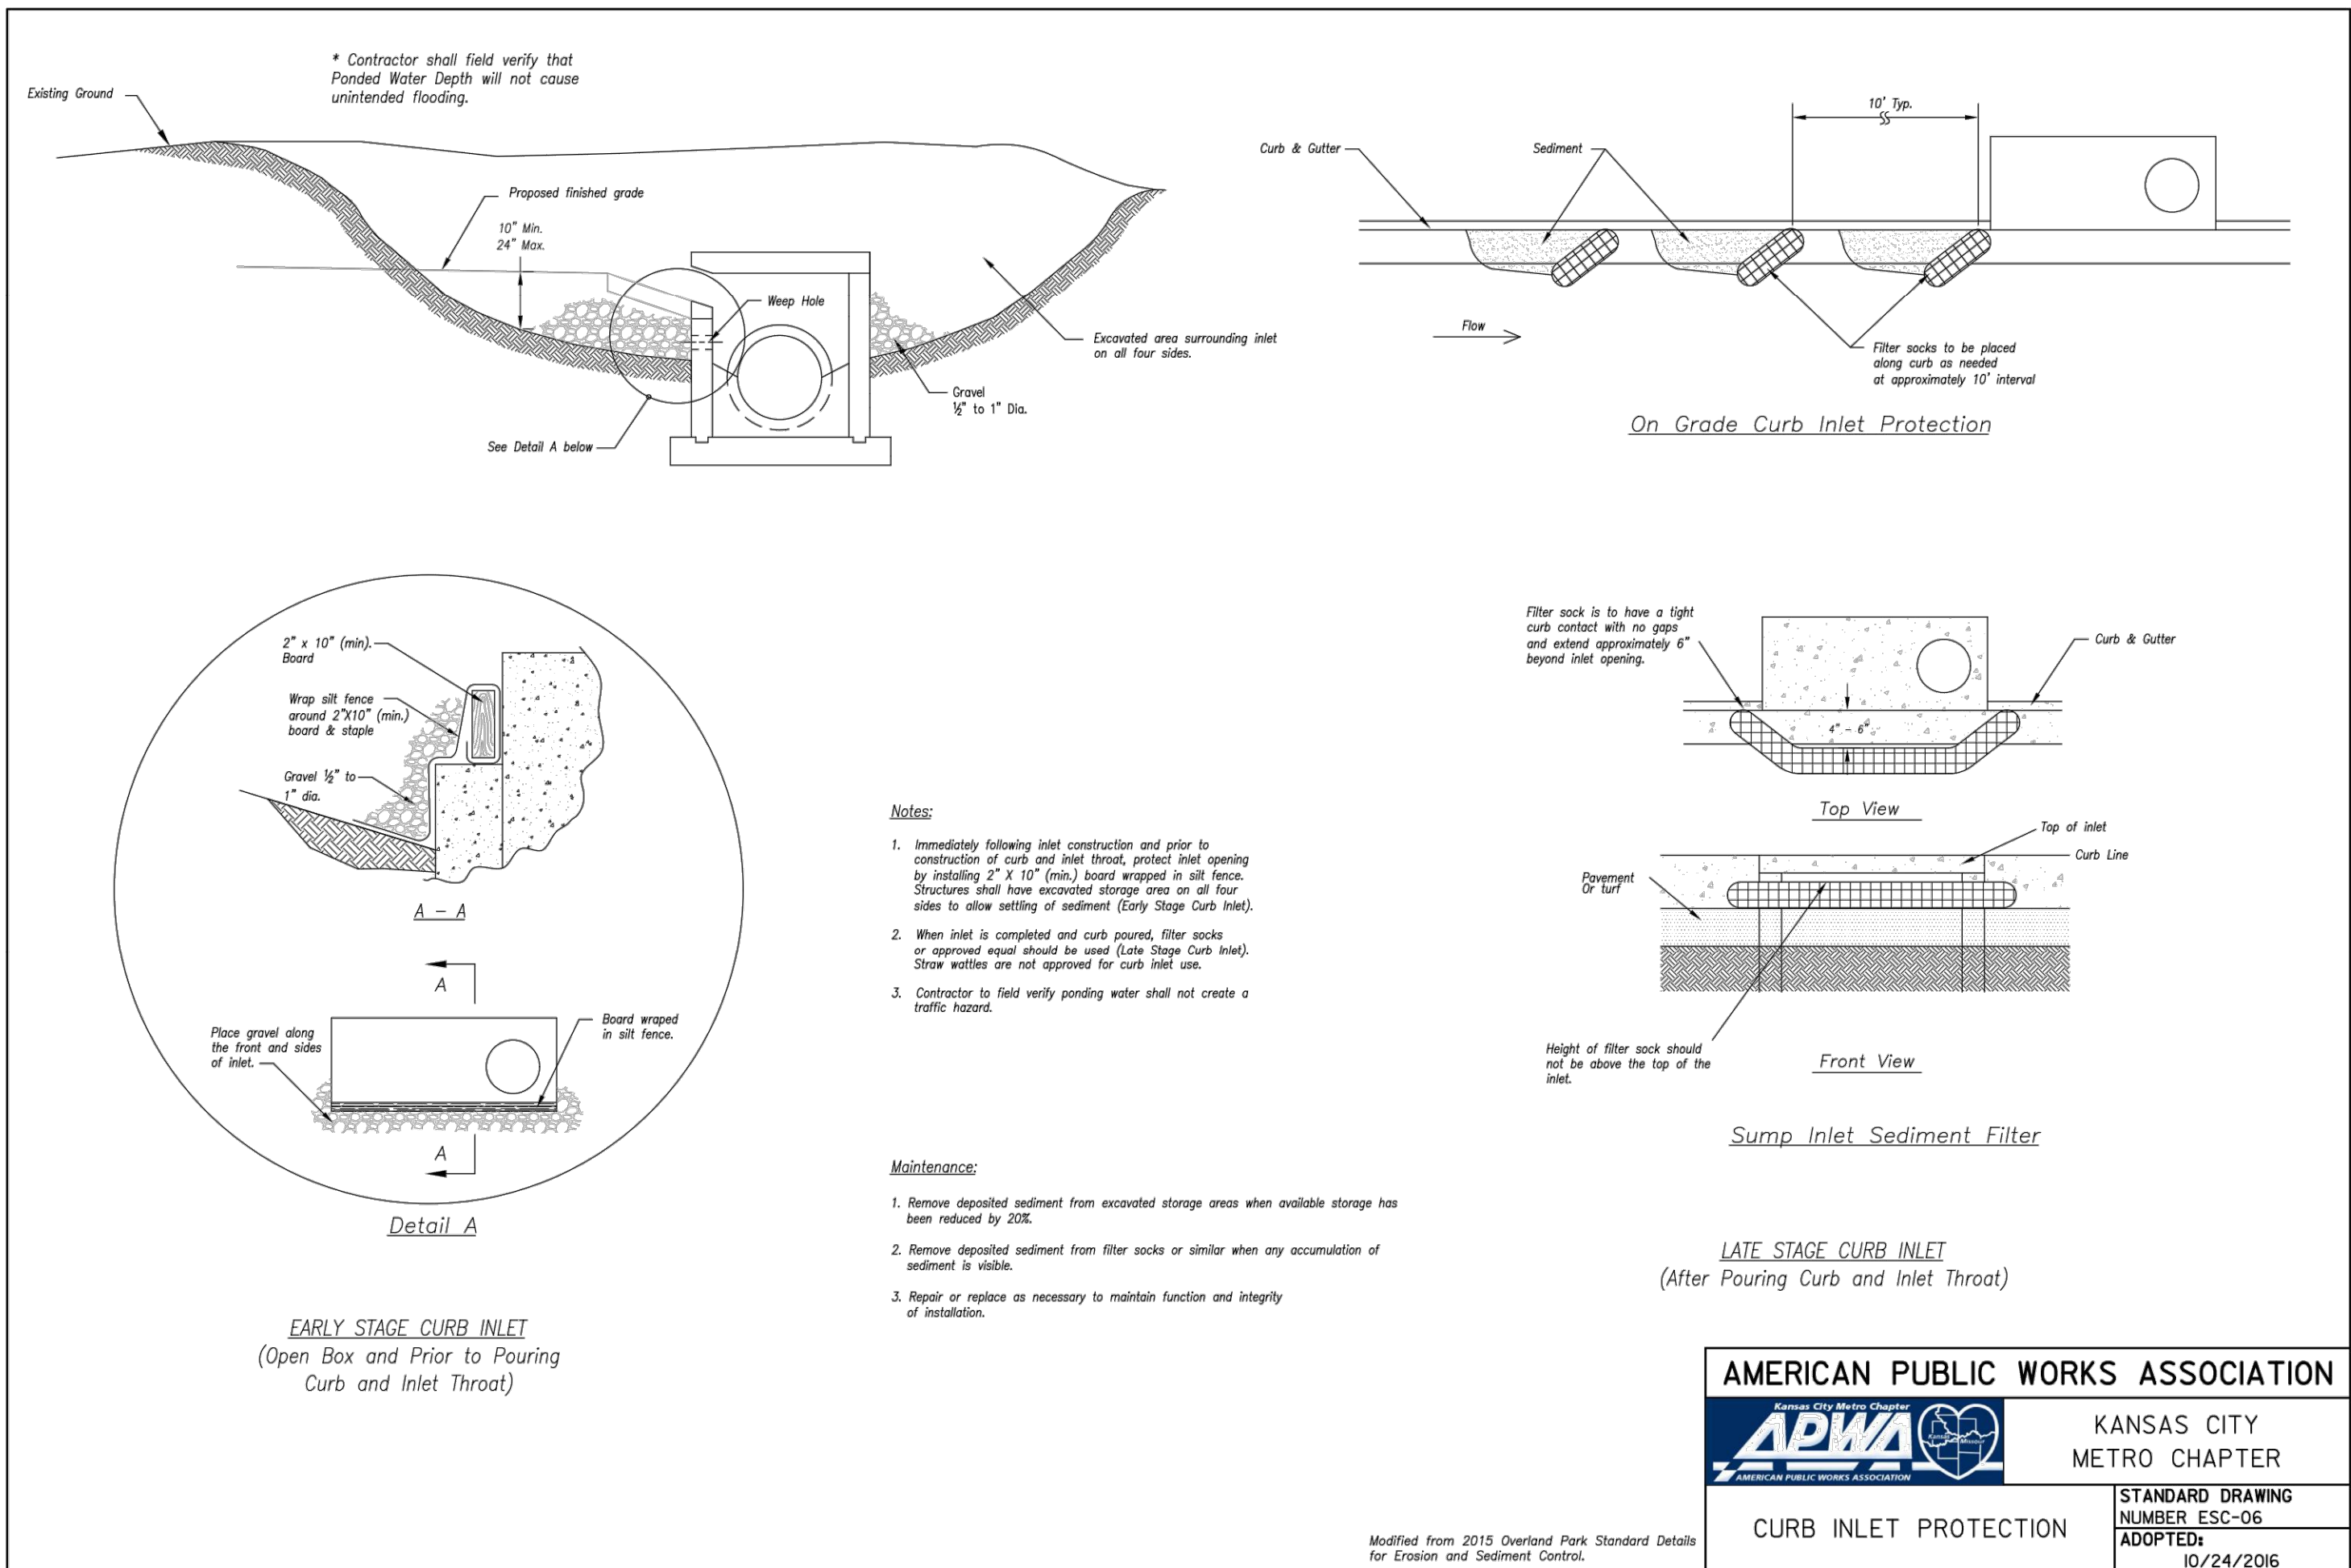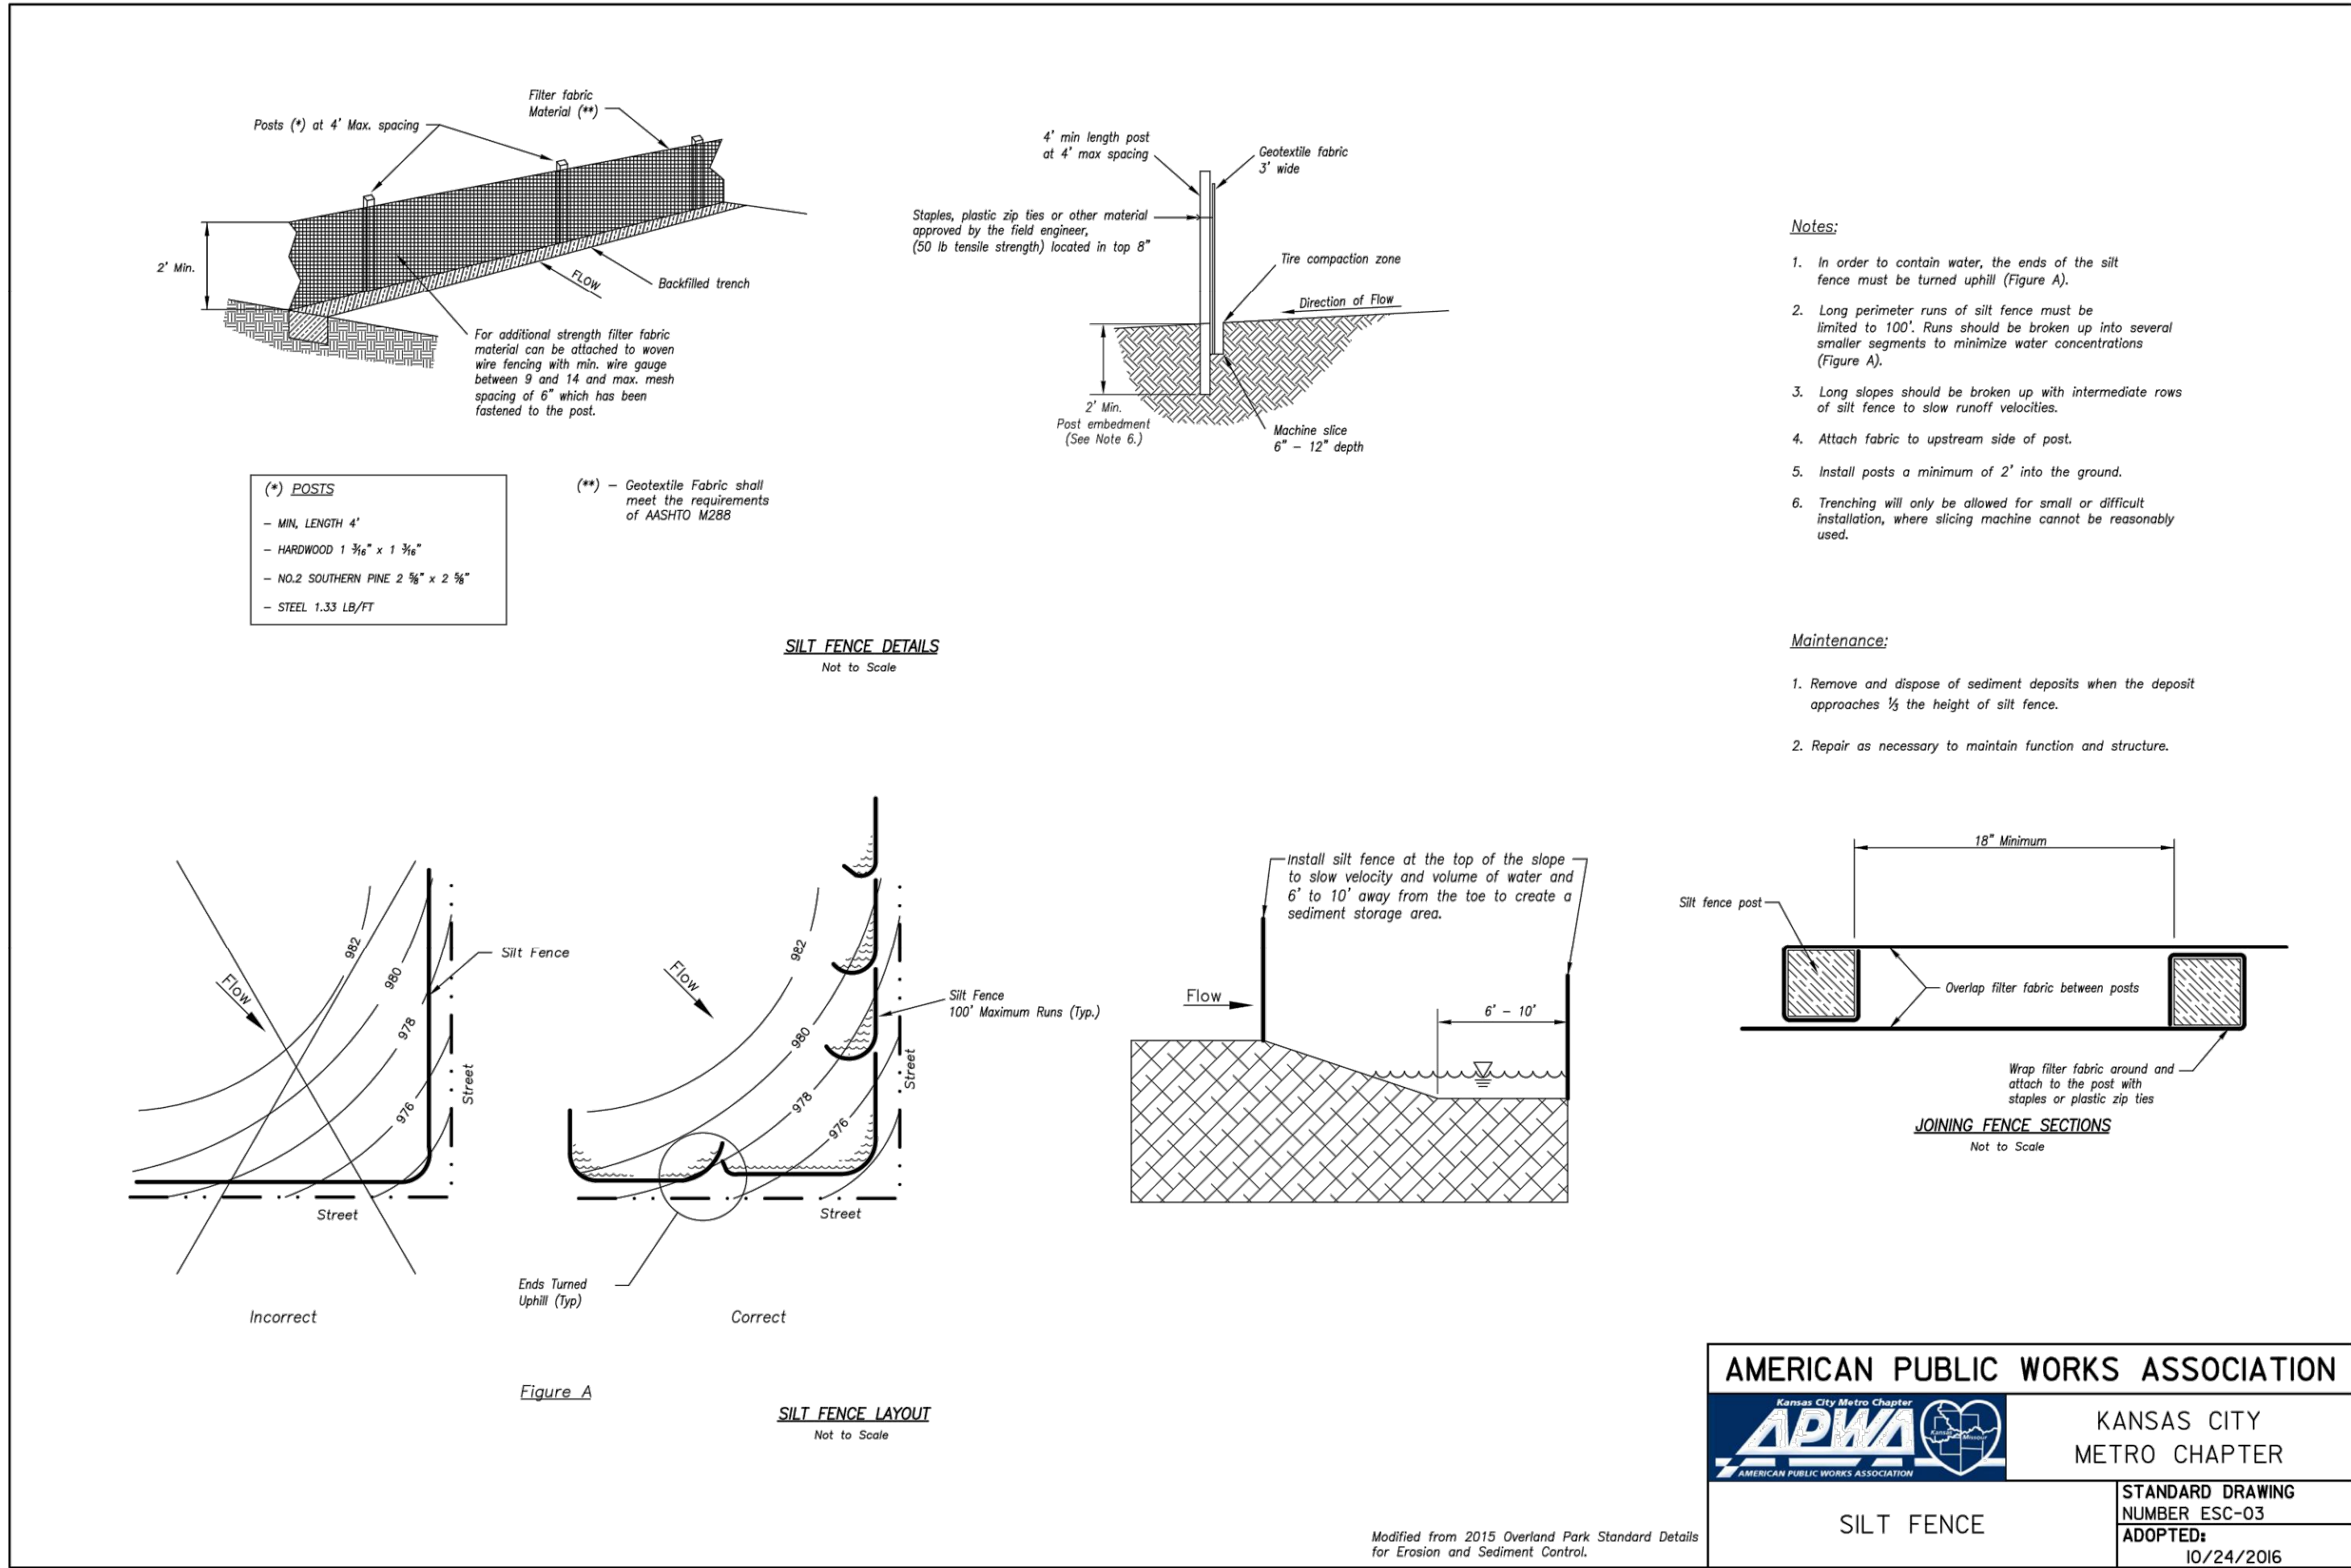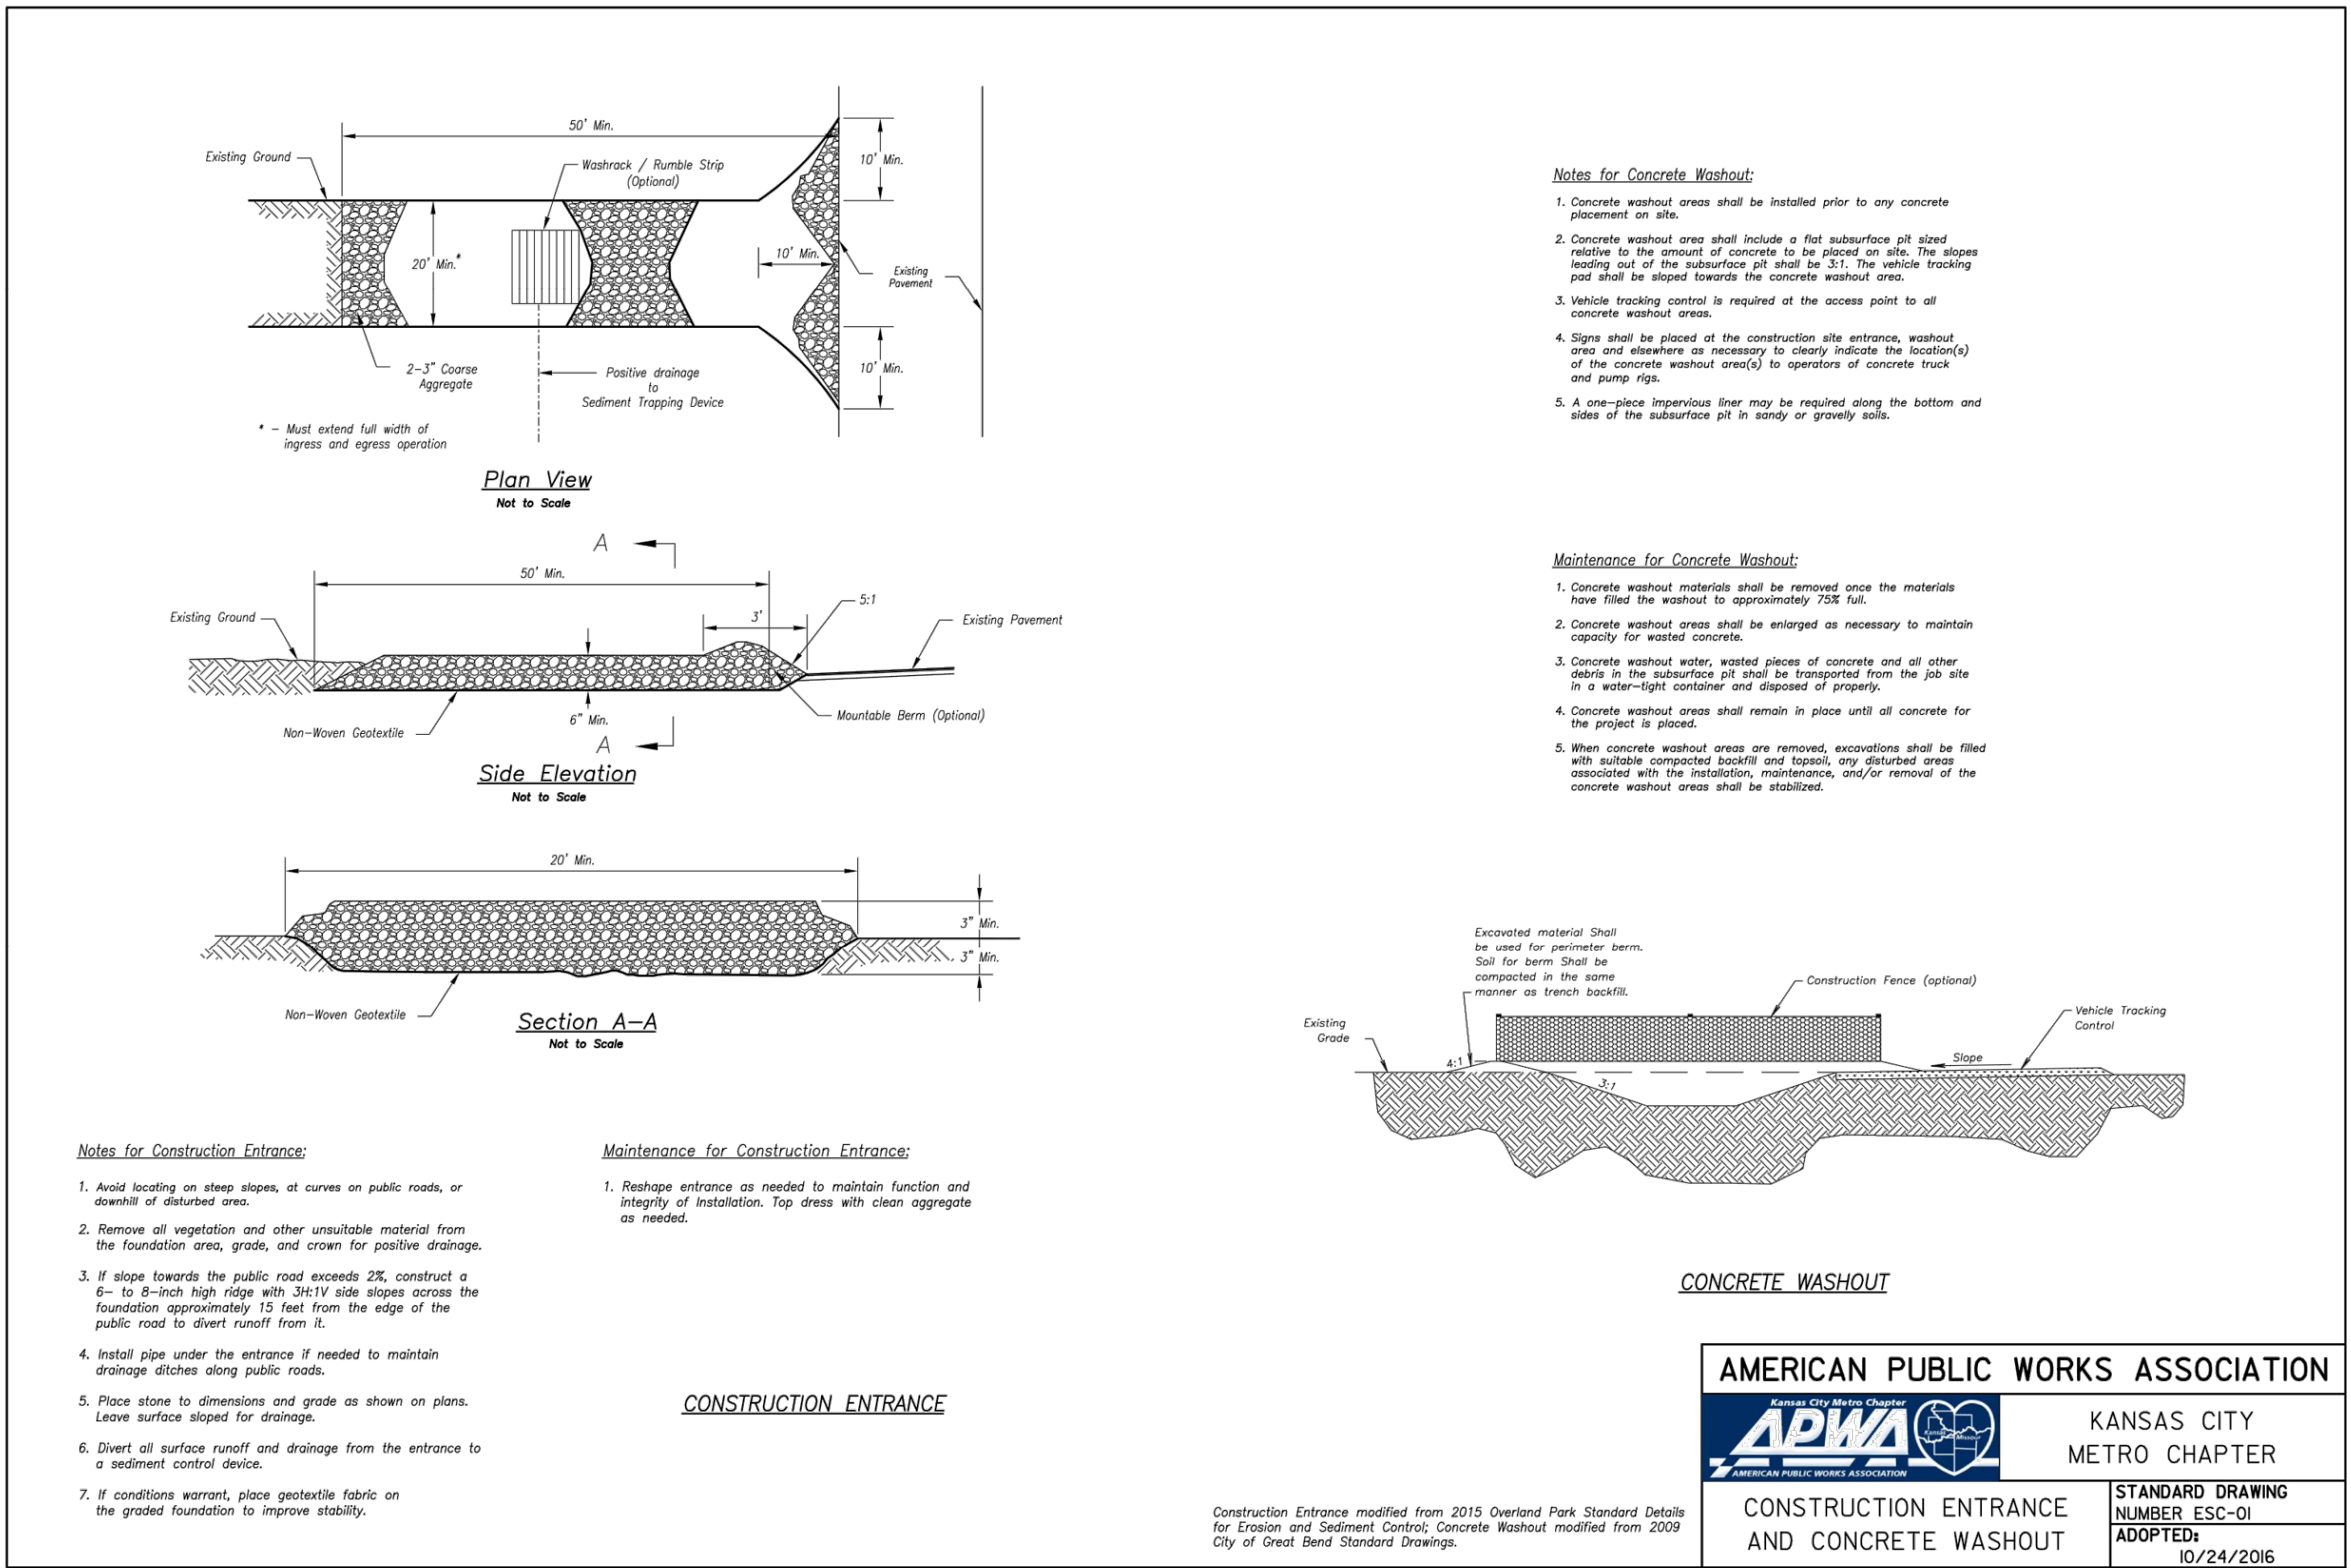

REVISIONS:

NO.	DATE
ORIGINAL	04/04/2024

THIS SHEET HAS BEEN SIGNED, SEALED AND DATED ELECTRONICALLY

STATE OF MISSOURI

NATHAN THOMAS ECKHOFF

PROFESSIONAL ENGINEER

NUMBER: PE-2003014960

EXPIRATION DATE: 08/27/24

NATHAN THOMAS ECKHOFF
MO LICENSE: 2003014960

PREPARED BY:

CROCKETT

ENGINEERS & ARCHITECTS

1000 W. Illinois Blvd., Suite 100
Columbia, Missouri 65203
(314) 487-0292

www.crockettengineering.com
Crockett Engineering Consultants, LLC
Missouri Certificate of Authority
#000000001

OWNER:

DISCOVERY PARK LEES SUMMIT LLC

4420 PHILLIPS FARM RD

COLUMBIA, MO 65201

DRAWING INCLUDES:

EROSION CONTROL DETAILS


DESIGNED: NTE

DRAWN: NMD


PROJECT NO: 230286

SHEET: CE 22

Y:\2023\230286 - Discovery Park Lees Summit\Zone 1 Lot 2\AAD Files\Construction Plans\230286 Village at Discovery Park Zone 1 Lot 2 Grading Base.dwg

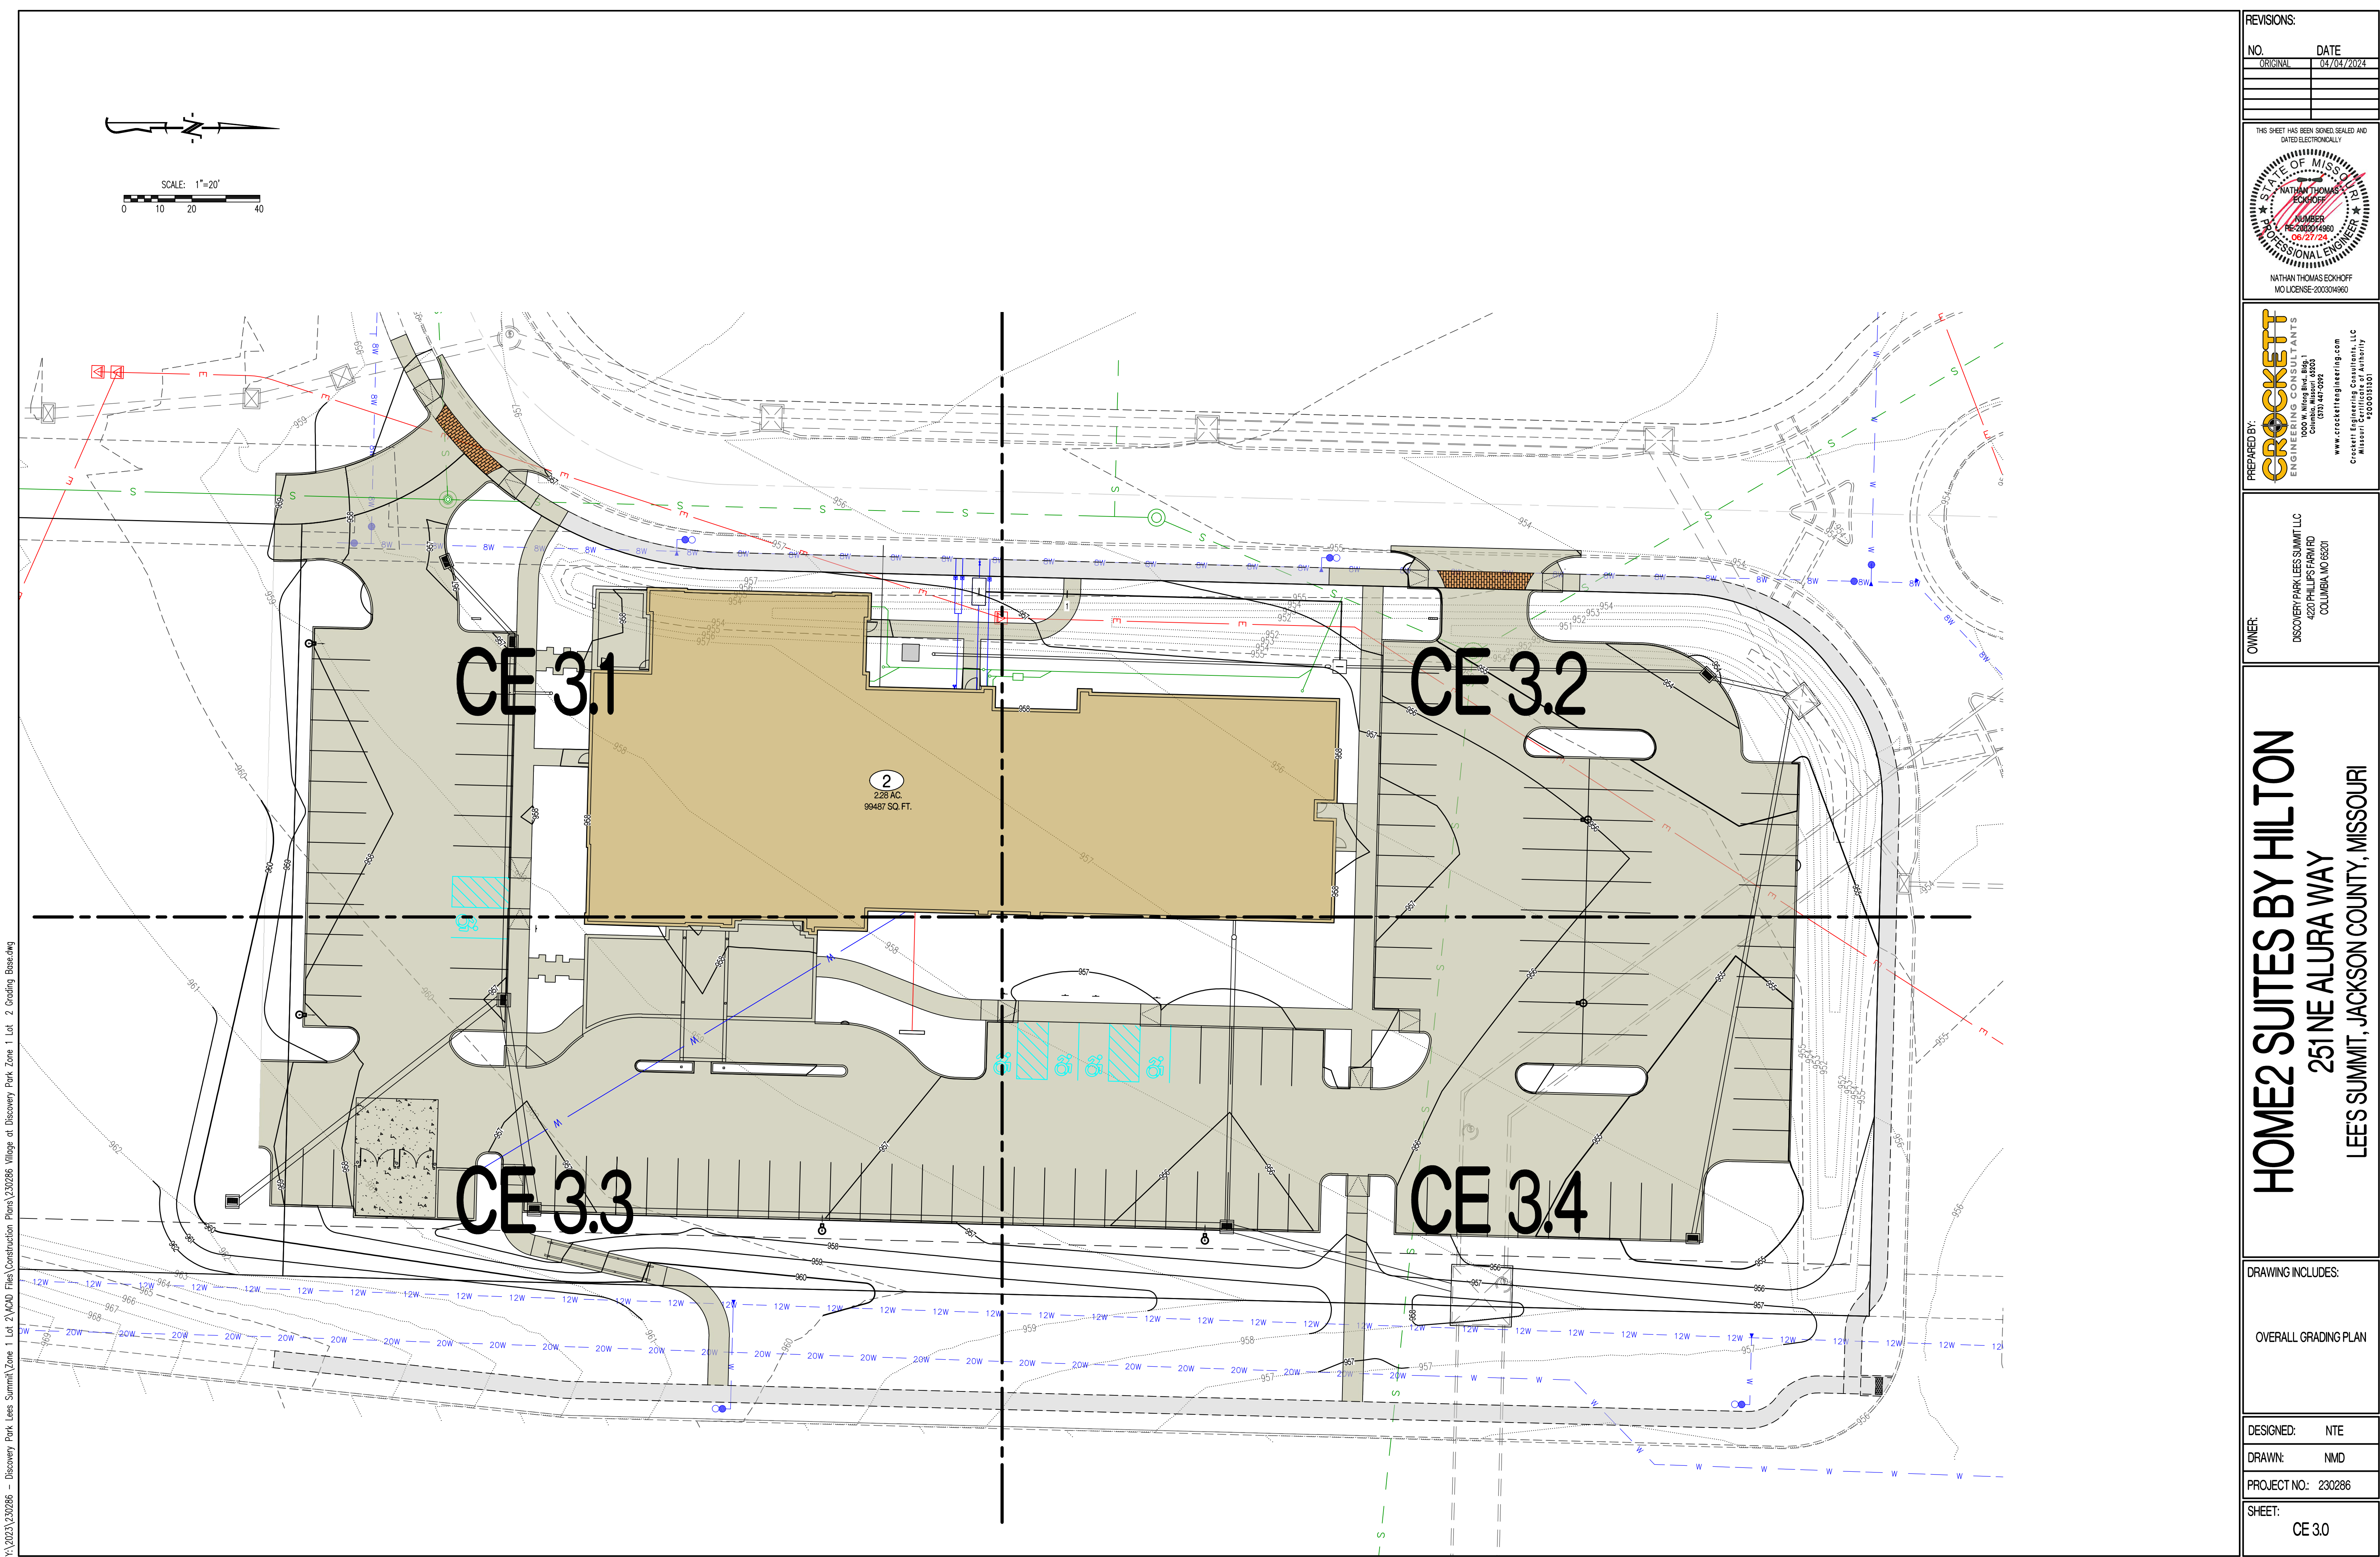

Y:\2023\230286 - Discovery Park Lees Summit\Zone 1 Lot 2\MOAD Files\Construction Plans\230286 Village at Discovery Park Zone 1 Lot 2 Grading Base.dwg

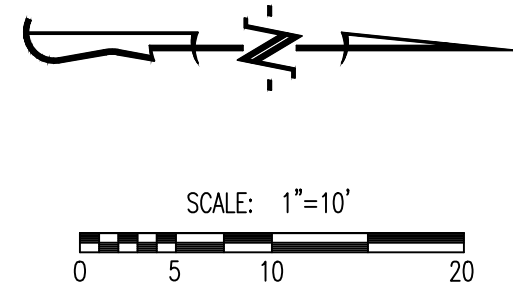


LEGEND OF SYMBOLS:

- EXISTING MINOR CONTOUR
- - - EXISTING MAJOR CONTOUR
- PROPOSED MINOR CONTOUR
- PROPOSED MAJOR CONTOUR
- FF-XXXX FINISHED FLOOR OF STRUCTURE
- XXX.XX TC PROPOSED TOP OF CURB ELEVATION
TC = (TP+6") UNLESS NOTED OTHERWISE
- XXX.XX TP PROPOSED TOP OF PAVEMENT ELEVATION
- XXX.XX FG PROPOSED FINISHED GRADE ELEVATION
- XXX.XX FF PROPOSED FINISHED FLOOR AT DOOR

LEGEND OF LABELS

- (A) FINE GRADE AS SHOWN BY PROPOSED CONTOURS. PLACE MINIMUM OF 6" TOP SOIL. SEED AND MULCH ALL DISTURBED AREAS.
- (B) GRADE ACCESSIBLE PARKING STALLS AND ROUTES AS SHOWN. SLOPE OF THE PAVEMENT AT ALL ACCESSIBLE PARKING STALLS SHALL NOT EXCEED 1:50 IN ALL DIRECTIONS. ALL ACCESSIBLE ELEMENTS SHALL COMPLY WITH THE REQUIREMENTS OF THE AMERICANS WITH DISABILITIES ACT.
- (C) AREAS OF FUTURE PAVEMENT AND BUILDING PAD NOT TO HAVE TOPSOIL, RESPREAD, SEED AND AND MULCH ALL DISTURBED AREAS.
- (D) 6" TO 0" CURB TRANSITION.

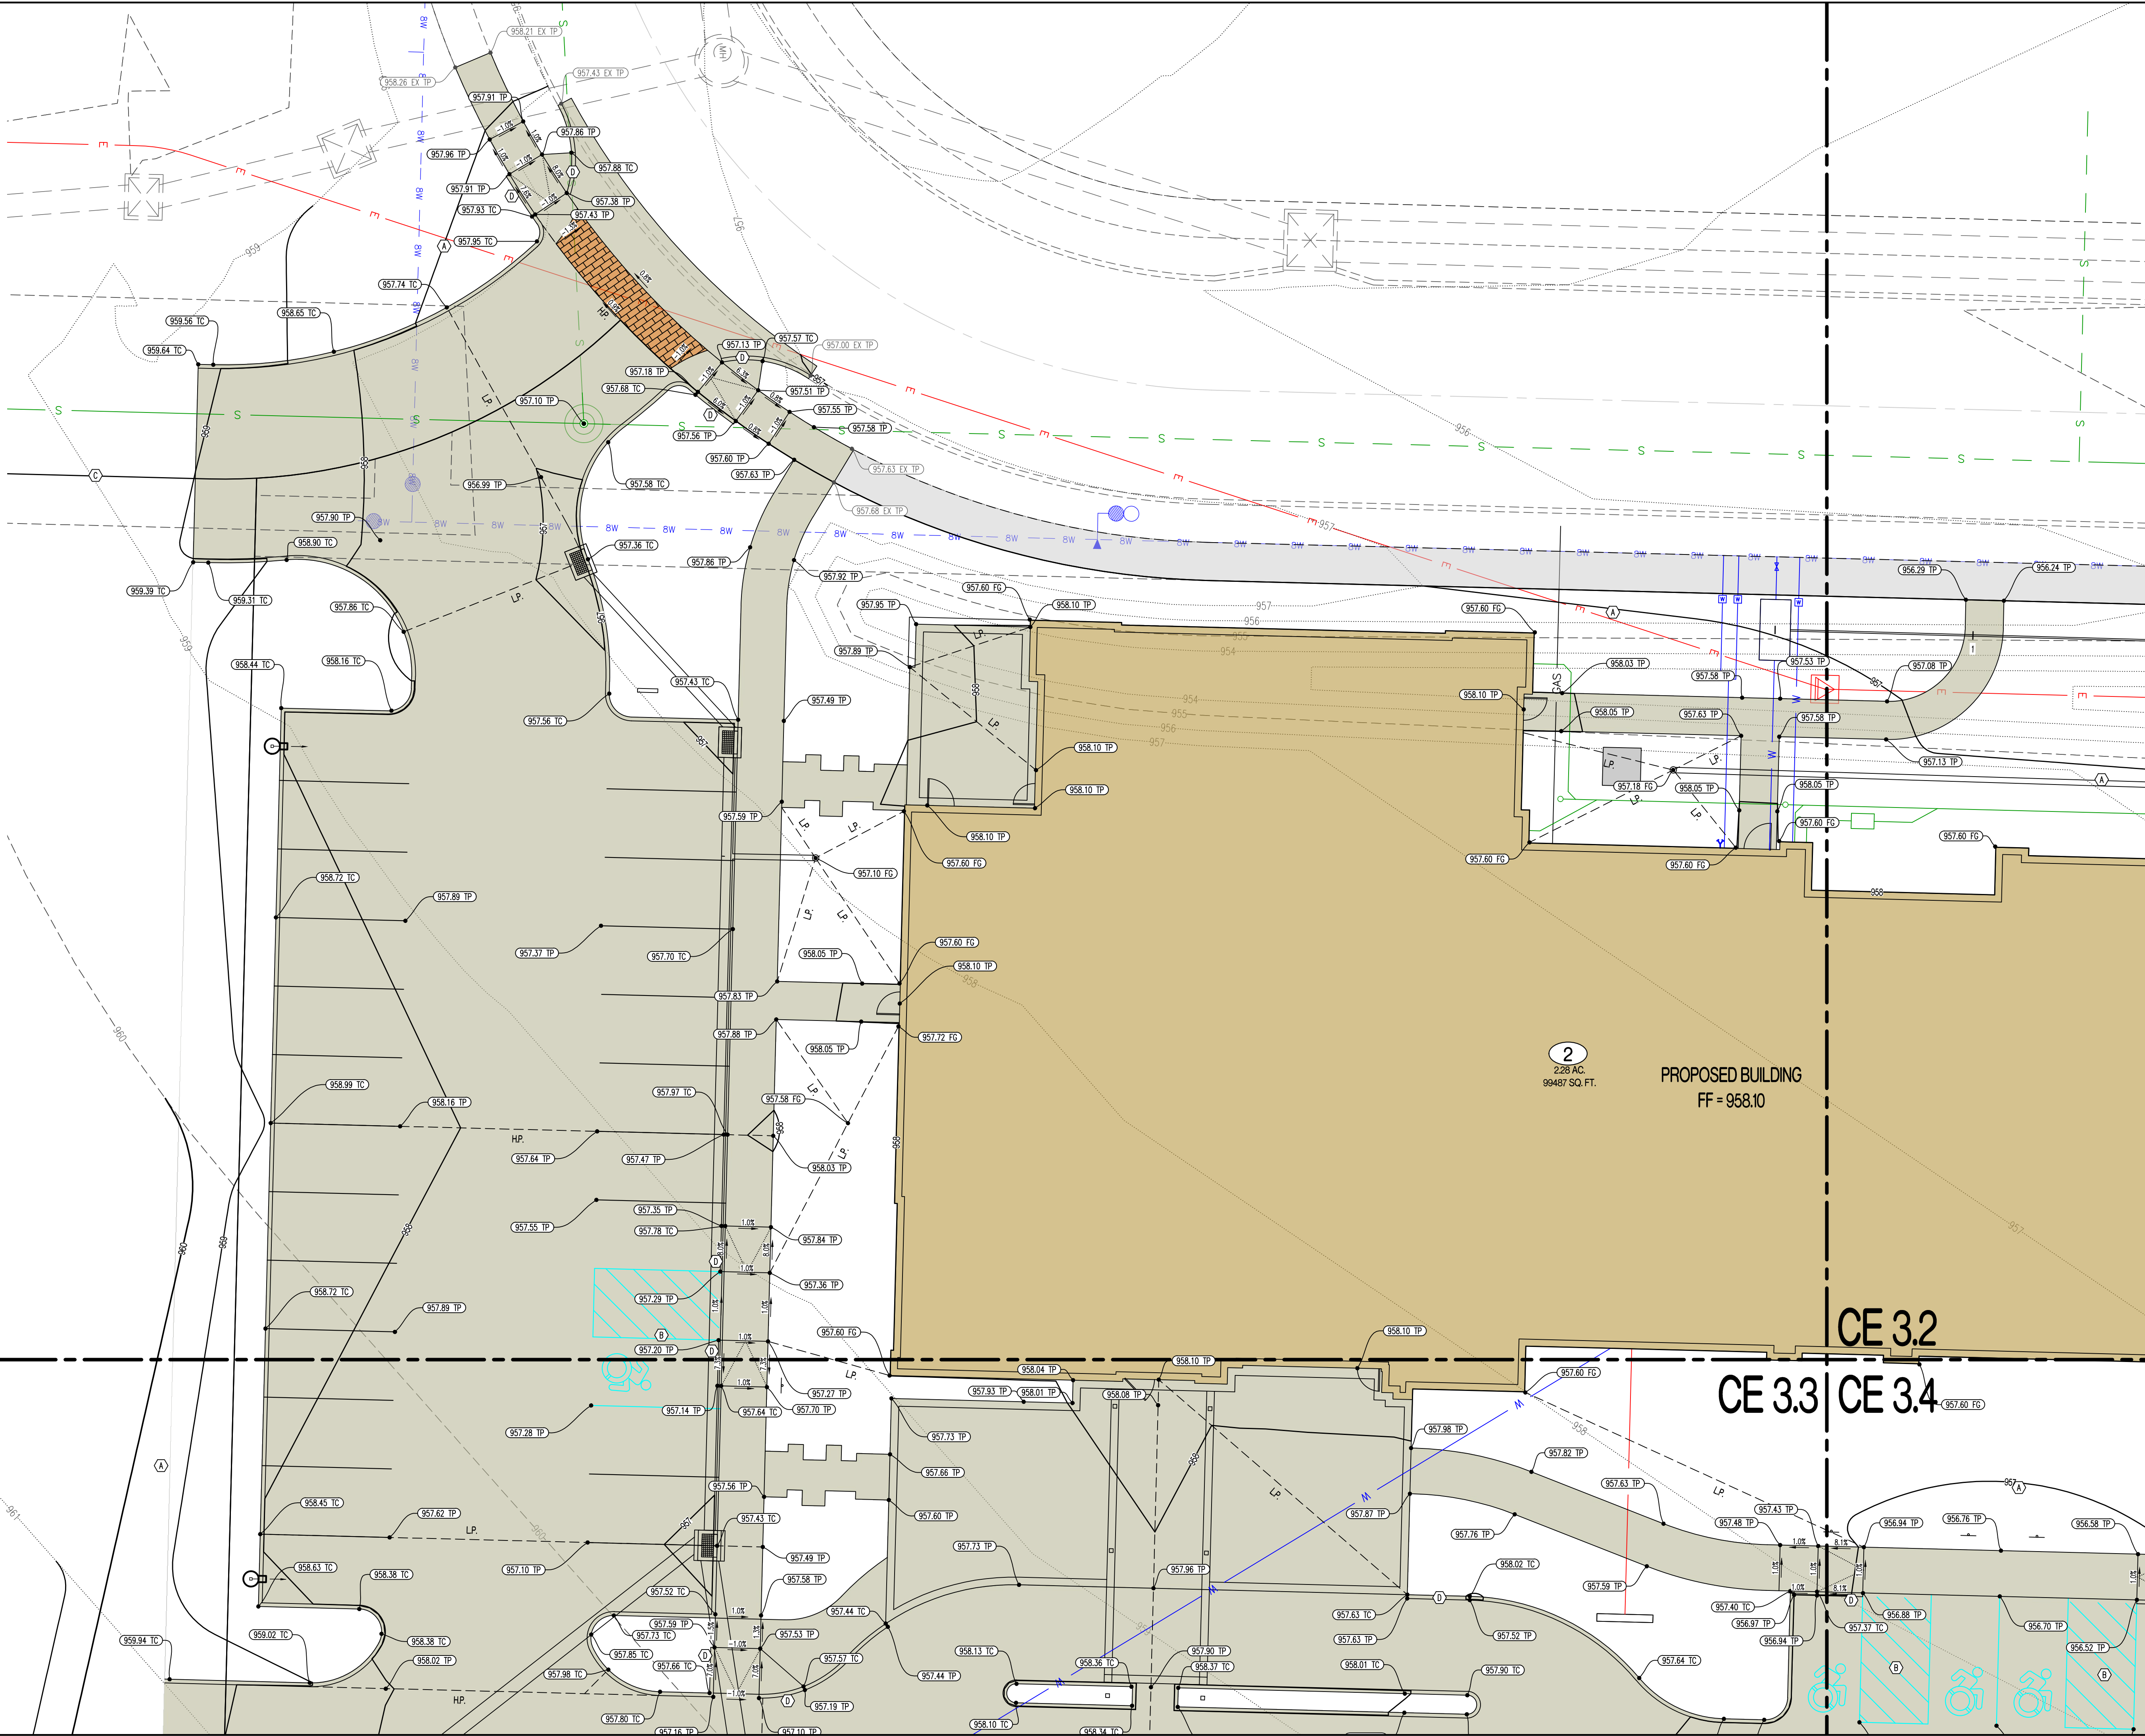

REVISIONS:

NO.	DATE
ORIGINAL	04/04/2024
2 REV. 2	06/14/2024

THIS SHEET HAS BEEN SIGNED, SEALED AND DATED ELECTRONICALLY

NATHAN THOMAS ECKHOFF
MISSOURI LICENSE 200304960

PREPARED BY:

ENGINEERS & ARCHITECTS
1009 W. Illinois Blvd., Suite 100
Columbia, Missouri 65203
(314) 487-0592
www.crockettengineering.com
Missouri Certificate of Authority
#000000001

OWNER:

DISCOVERY PARK LEES SUMMIT LLC
4220 PHILLIPS FARM RD
COLUMBIA, MO 65201

HOME2 SUITES BY HILTON
251 NE ALURA WAY
LEE'S SUMMIT, JACKSON COUNTY, MISSOURI

DRAWING INCLUDES:

GRADING PLAN SHEET 1


DESIGNED: NTE

DRAWN: NMD

PROJECT NO.: 230286

SHEET: CE 3.1

Y:\2023\230286 - Discovery Park Lees Summit\Zone 1 Lot 2\MOAD Files\Construction Plans\230286 Village at Discovery Park Zone 1 Lot 2 Grading Base.dwg

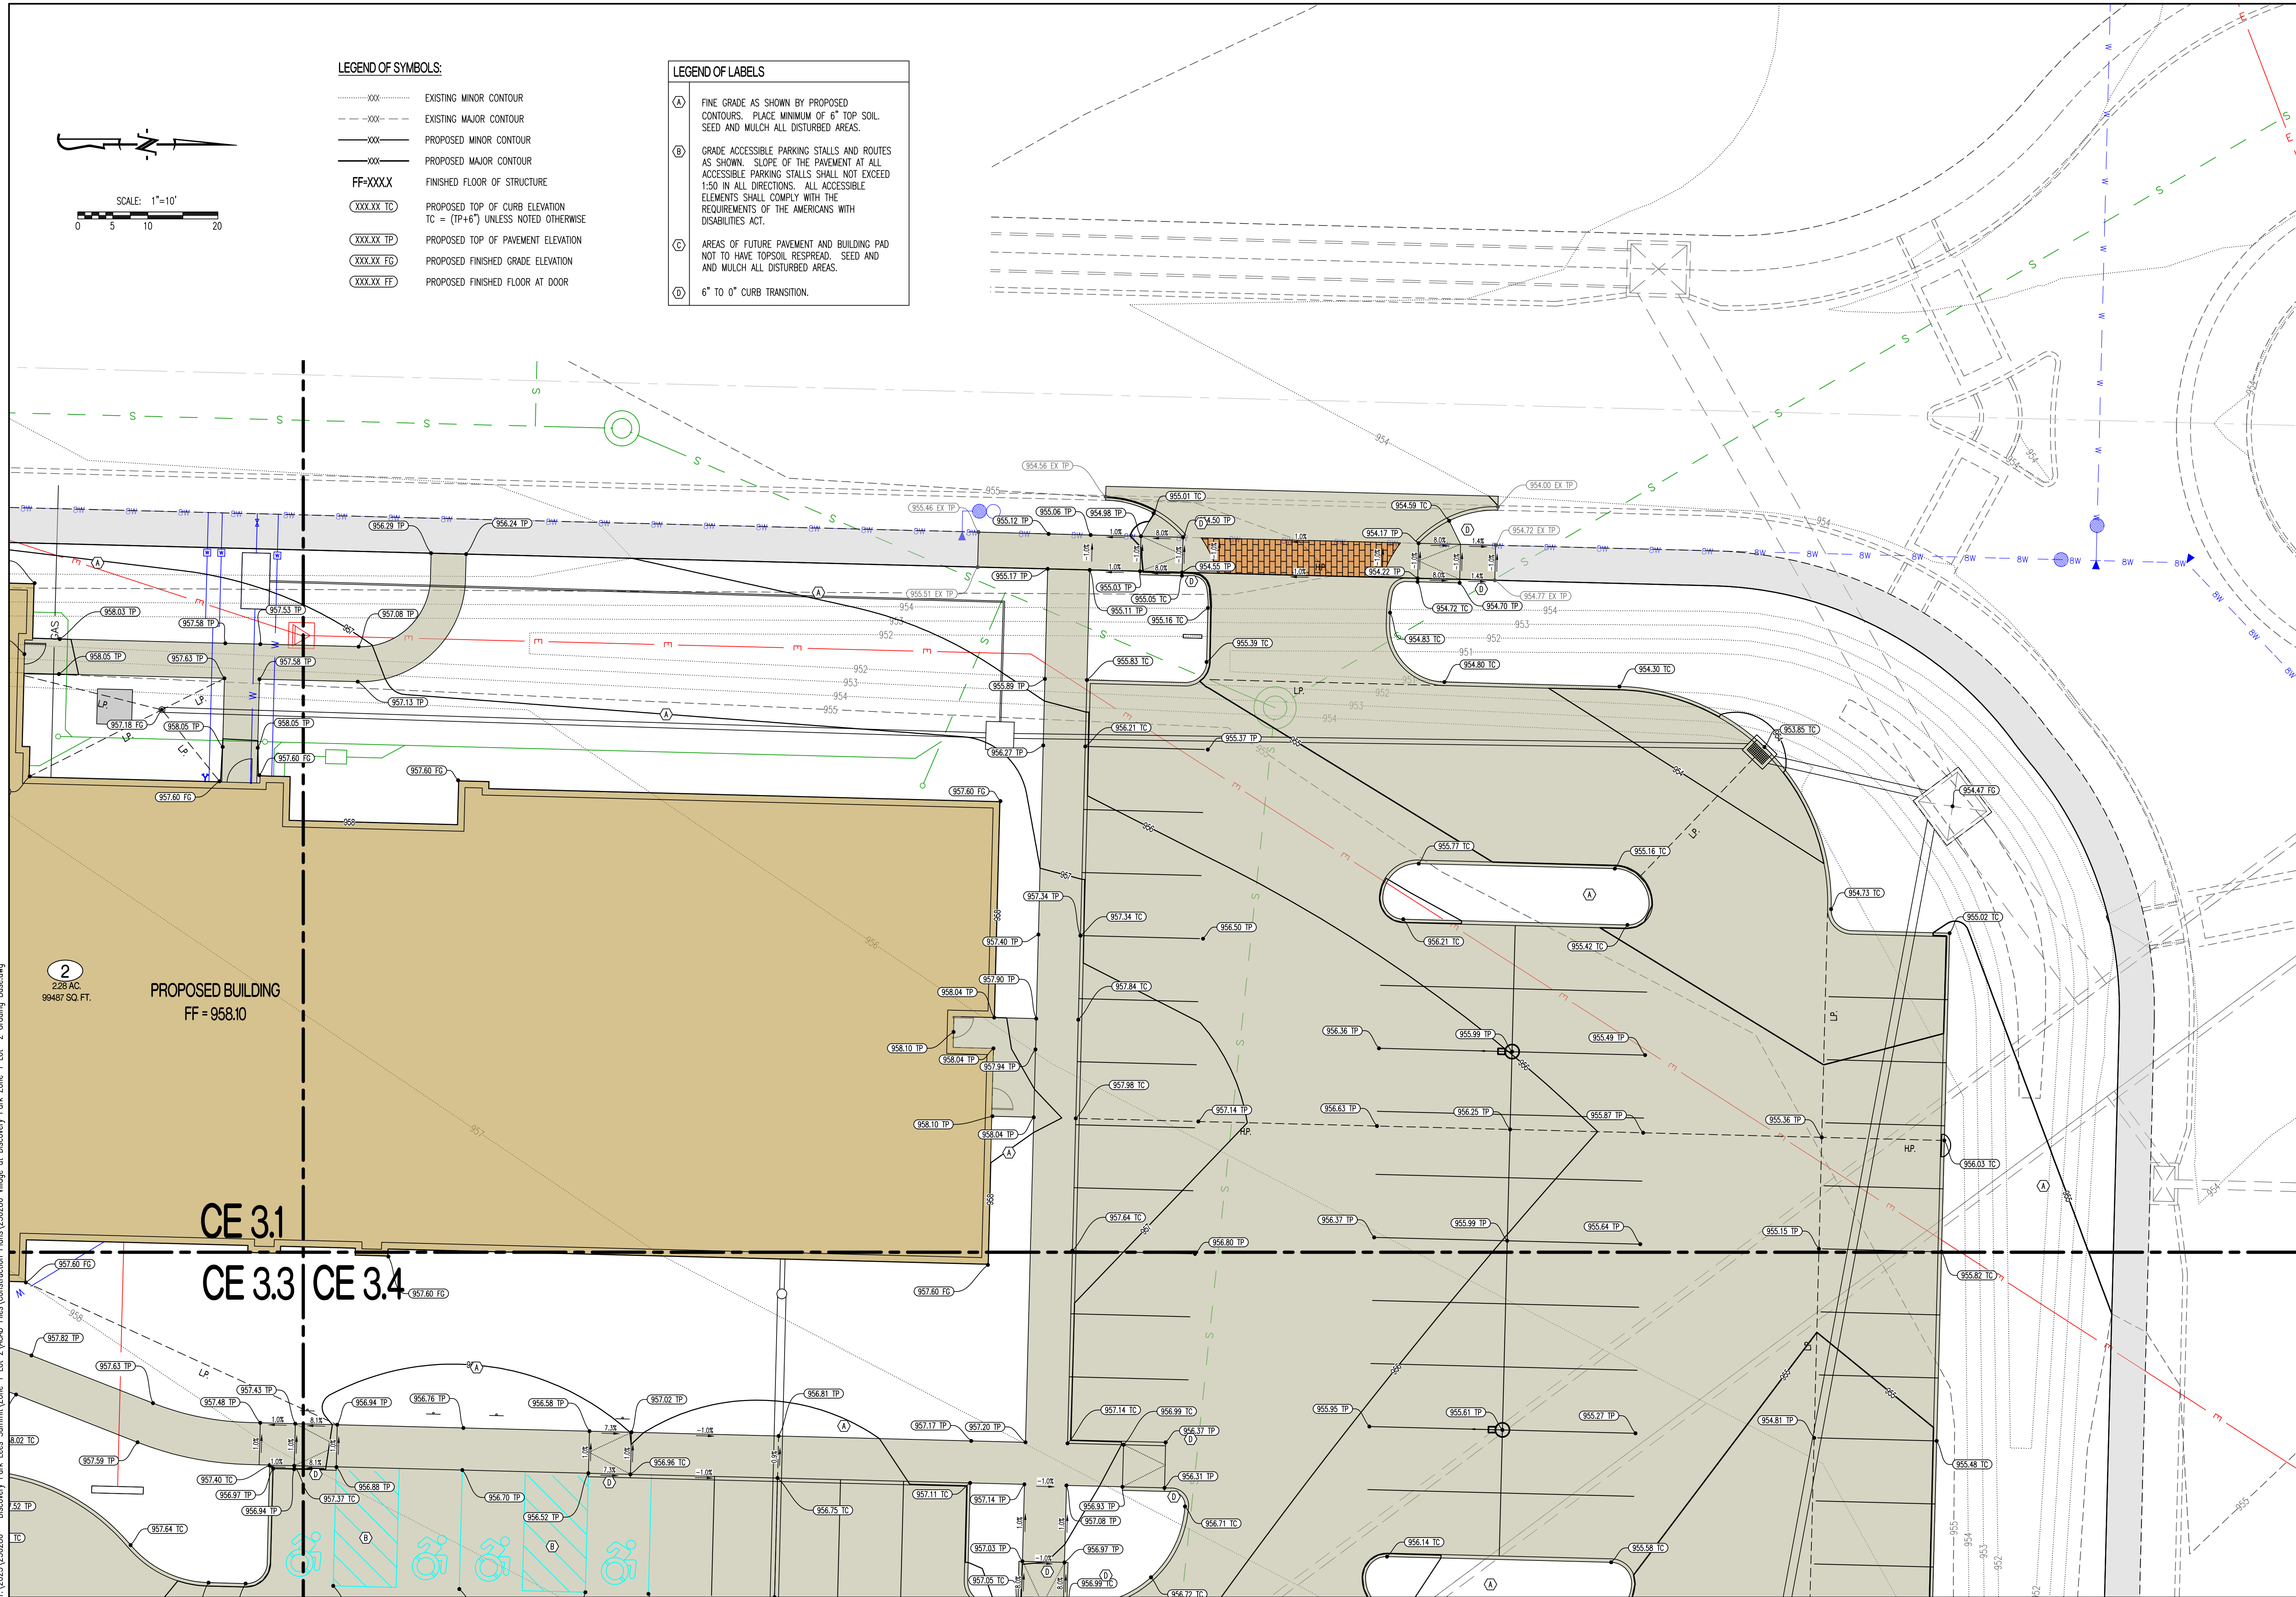

LEGEND OF SYMBOLS:

- XXX--- EXISTING MINOR CONTOUR
- - -XXX- - - EXISTING MAJOR CONTOUR
- XXX--- PROPOSED MINOR CONTOUR
- XXX--- PROPOSED MAJOR CONTOUR
- FF=XXXX FINISHED FLOOR OF STRUCTURE
- (XXX.XX TC) PROPOSED TOP OF CURB ELEVATION
TC = (TP+6") UNLESS NOTED OTHERWISE
- (XXX.XX TP) PROPOSED TOP OF PAVEMENT ELEVATION
- (XXX.XX FG) PROPOSED FINISHED GRADE ELEVATION
- (XXX.XX FP) PROPOSED FINISHED FLOOR AT DOOR

LEGEND OF LABELS

- (A) FINE GRADE AS SHOWN BY PROPOSED CONTOURS. PLACE MINIMUM OF 6" TOP SOIL. SEED AND MULCH ALL DISTURBED AREAS.
- (B) GRADE ACCESSIBLE PARKING STALLS AND ROUTES AS SHOWN. SLOPE OF THE PAVEMENT AT ALL ACCESSIBLE PARKING STALLS SHALL NOT EXCEED 1:50 IN ALL DIRECTIONS. ALL ACCESSIBLE ELEMENTS SHALL COMPLY WITH THE REQUIREMENTS OF THE AMERICANS WITH DISABILITIES ACT.
- (C) AREAS OF FUTURE PAVEMENT AND BUILDING PAD NOT TO HAVE TOPSOIL, RESPREAD, SEED AND AND MULCH ALL DISTURBED AREAS.
- (D) 6" TO 0" CURB TRANSITION.

REVISIONS:

NO.	DATE
ORIGINAL	04/04/2024
REV. 1	05/10/2024
REV. 2	06/14/2024

THIS SHEET HAS BEEN SIGNED, SEALED AND DATED ELECTRONICALLY

STATE OF MISSOURI
NATHAN THOMAS ECKHOFF
REGISTERED PROFESSIONAL ENGINEER
NUMBER: PE-200304960
EXPIRATION: 08/27/24
NATHAN THOMAS ECKHOFF
MO LICENSE: 200304960

PREPARED BY:
CROCKETT
ENGINEERS & ARCHITECTS
1000 W. Illinois Blvd., Suite 100
Columbia, Missouri 65203
(314) 487-0592
www.crockettengineering.com
Crockett Engineering Consultants, LLC
Missouri Certificate of Authority
#000000001


OWNER:
DISCOVERY PARK LEES SUMMIT LLC
4220 PHILLIPS FARM RD
COLUMBIA, MO 65201

HOME2 SUITES BY HILTON
251 NE ALURA WAY
LEES SUMMIT, JACKSON COUNTY, MISSOURI

DRAWING INCLUDES:
GRADING PLAN SHEET 2

DESIGNED: NTE
DRAWN: NMD
PROJECT NO.: 230286
SHEET:
CE 32

Y:\2023\230286 - Discovery Park Lees Summit\Zone 1 Lot 2\A0AD Files\Construction Plans\230286 Village at Discovery Park Zone 1 Lot 2 Grading Base.dwg

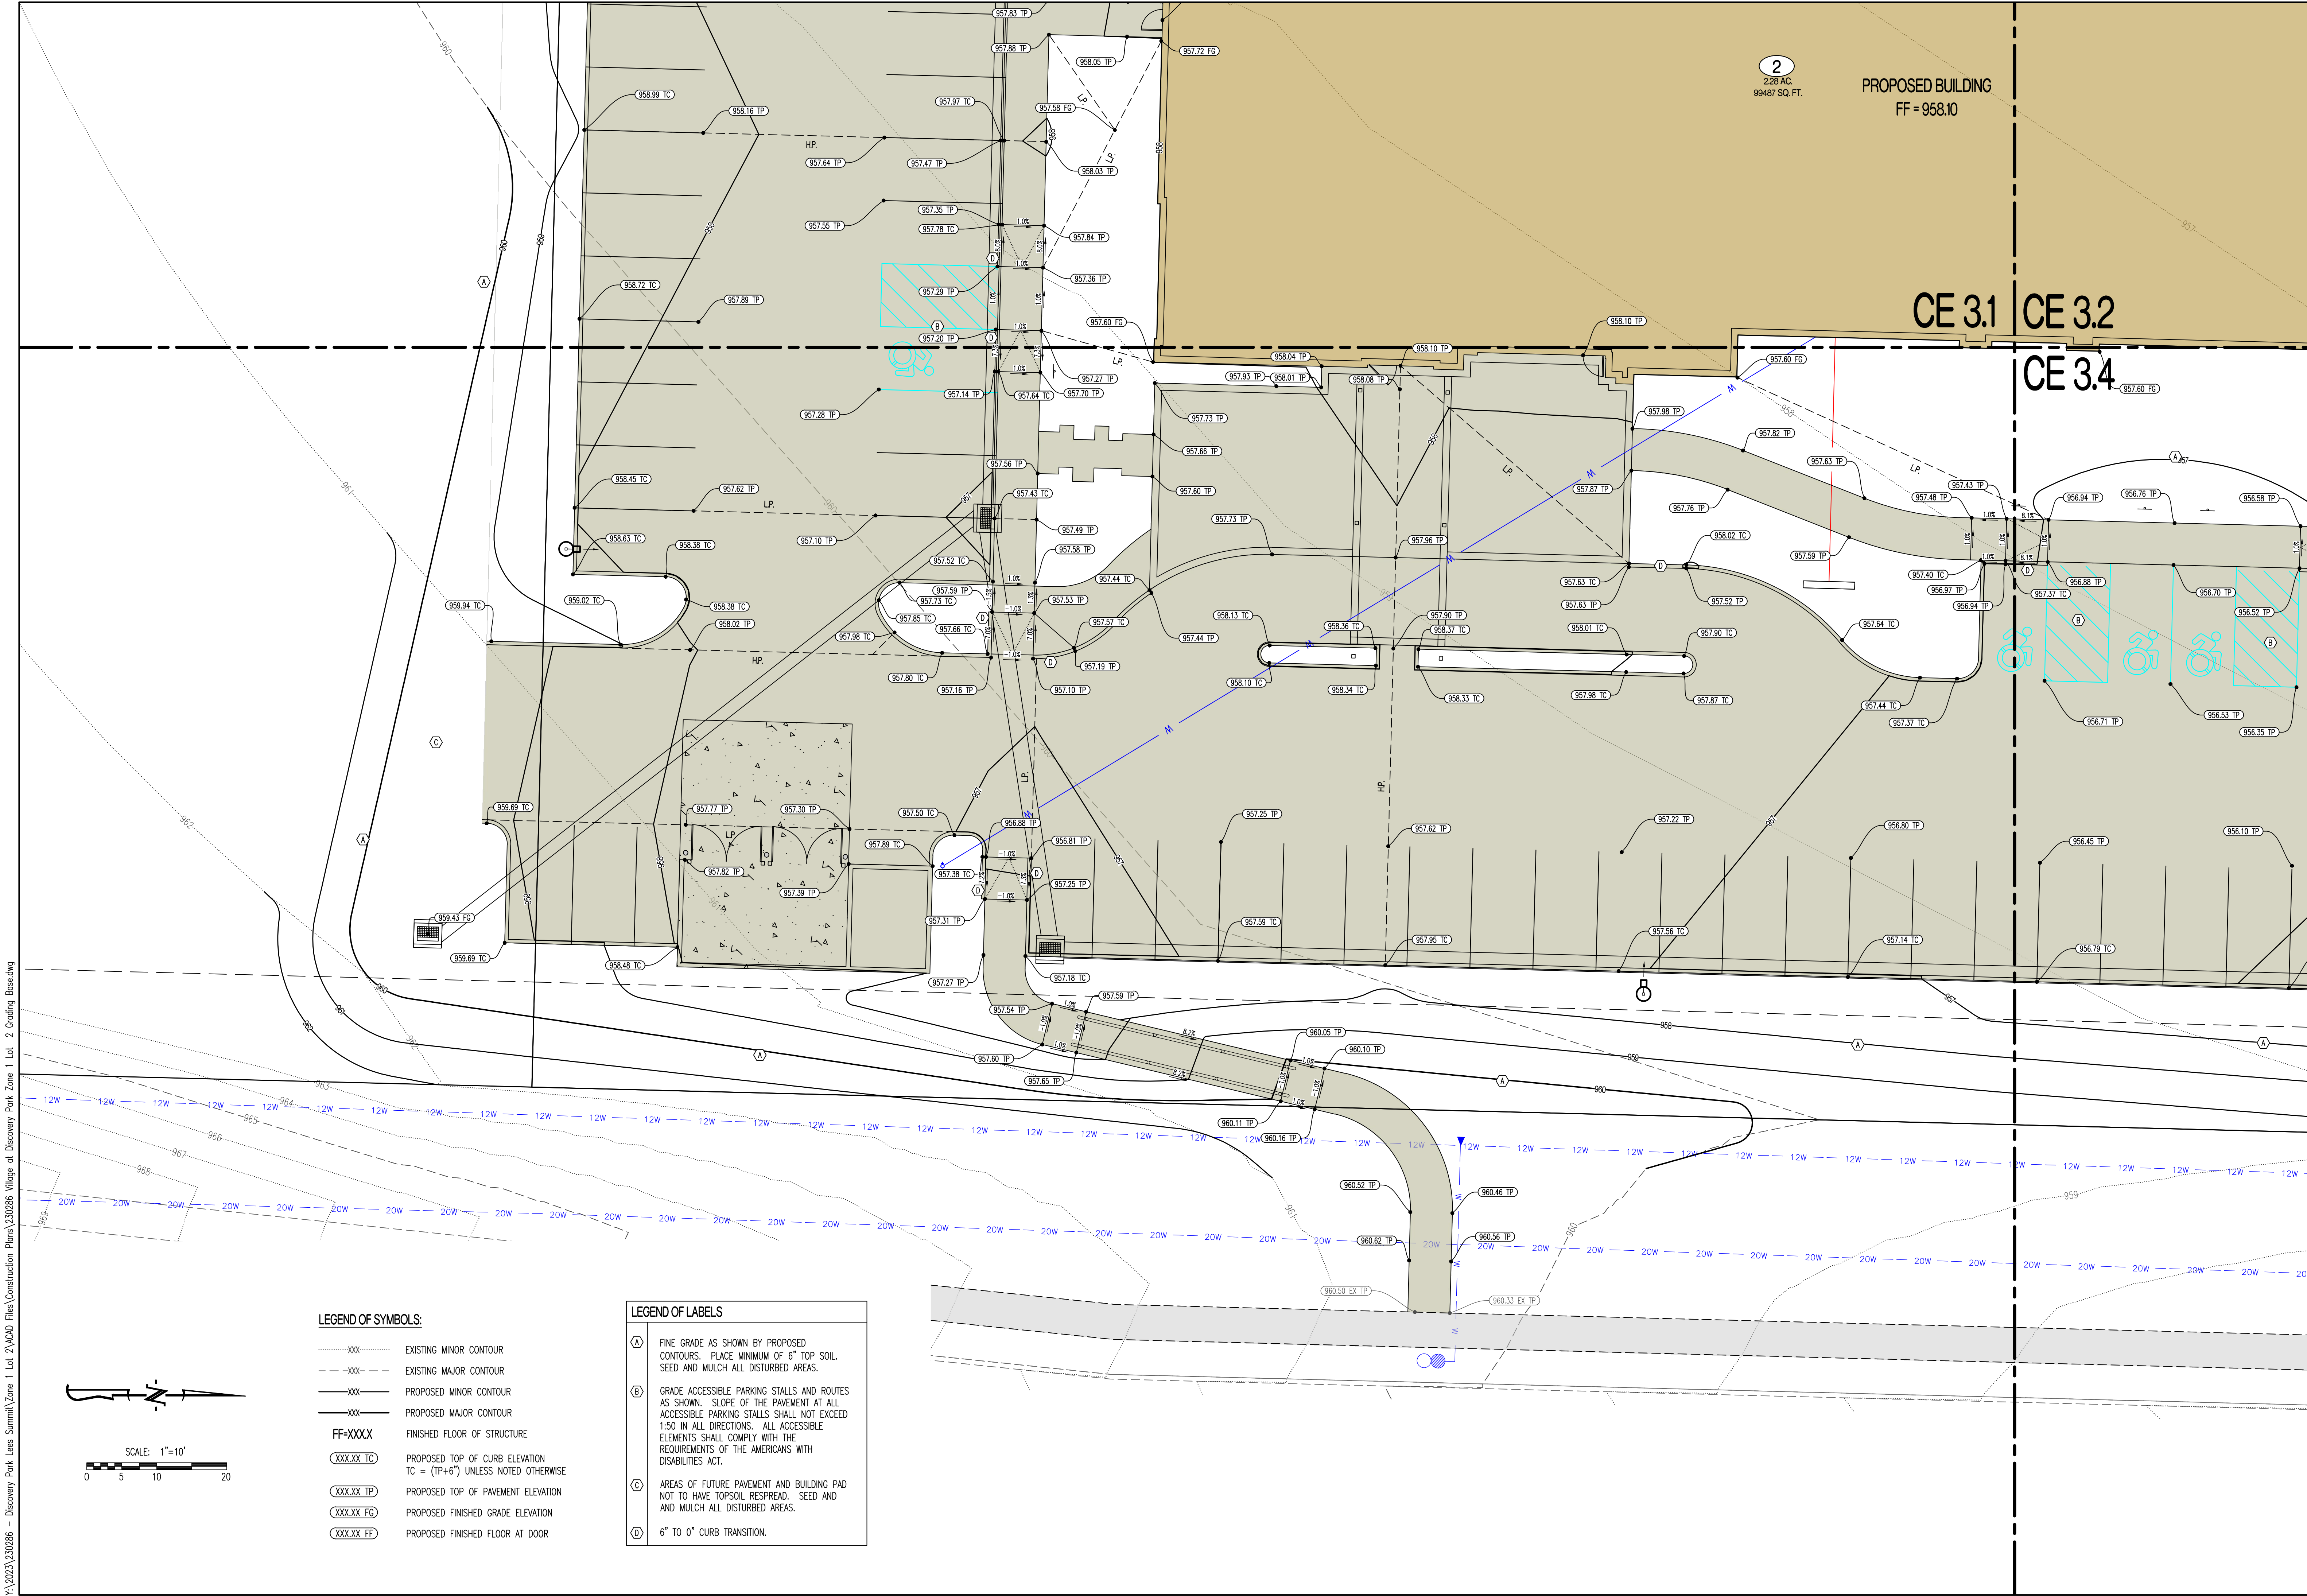

LEGEND OF SYMBOLS:

- XXX--- EXISTING MINOR CONTOUR
- - - - - EXISTING MAJOR CONTOUR
- XXX--- PROPOSED MINOR CONTOUR
- XXX--- PROPOSED MAJOR CONTOUR
- FF=XXXX FINISHED FLOOR OF STRUCTURE
- (XXX.XX TC) PROPOSED TOP OF CURB ELEVATION
TC = (TP+6") UNLESS NOTED OTHERWISE
- (XXX.XX TP) PROPOSED TOP OF PAVEMENT ELEVATION
- (XXX.XX FG) PROPOSED FINISHED GRADE ELEVATION
- (XXX.XX FF) PROPOSED FINISHED FLOOR AT DOOR

LEGEND OF LABELS

- (A) FINE GRADE AS SHOWN BY PROPOSED CONTOURS. PLACE MINIMUM OF 6" TOP SOIL SEED AND MULCH ALL DISTURBED AREAS.
- (B) GRADE ACCESSIBLE PARKING STALLS AND ROUTES AS SHOWN. SLOPE OF THE PAVEMENT AT ALL ACCESSIBLE PARKING STALLS SHALL NOT EXCEED 1:50 IN ALL DIRECTIONS. ALL ACCESSIBLE ELEMENTS SHALL COMPLY WITH THE REQUIREMENTS OF THE AMERICANS WITH DISABILITIES ACT.
- (C) AREAS OF FUTURE PAVEMENT AND BUILDING PAD NOT TO HAVE TOPSOIL, RESPREAD, SEED AND MULCH ALL DISTURBED AREAS.
- (D) 6" TO 0" CURB TRANSITION.

REVISIONS:

NO.	DATE
ORIGINAL	04/04/2024

THIS SHEET HAS BEEN SIGNED, SEALED AND DATED ELECTRONICALLY

NATHAN THOMAS ECKHOFF
MO LICENSE 200304960

PREPARED BY:

ENGINEERS & ARCHITECTS
1000 W. Kings Blvd., Suite 100
Columbia, Missouri 65203
(314) 487-0592
www.crockettengineering.com
Missouri Certificate of Authority
#000000001

OWNER:

DISCOVERY PARK LEES SUMMIT LLC
4220 PHILLIPS FARM RD
COLUMBIA, MO 65201

HOME2 SUITES BY HILTON

251 NE ALURA WAY

LEE'S SUMMIT, JACKSON COUNTY, MISSOURI

DRAWING INCLUDES:

GRADING PLAN SHEET 3


DESIGNED: NTE

DRAWN: NMD

PROJECT NO.: 230286

SHEET: CE 3.3

Y:\2023\230286 - Discovery Park Lees Summit\Zone 1 Lot 2\MOAD Files\Construction Plans\230286 Village at Discovery Park Zone 1 Lot 2 Grading Base.dwg

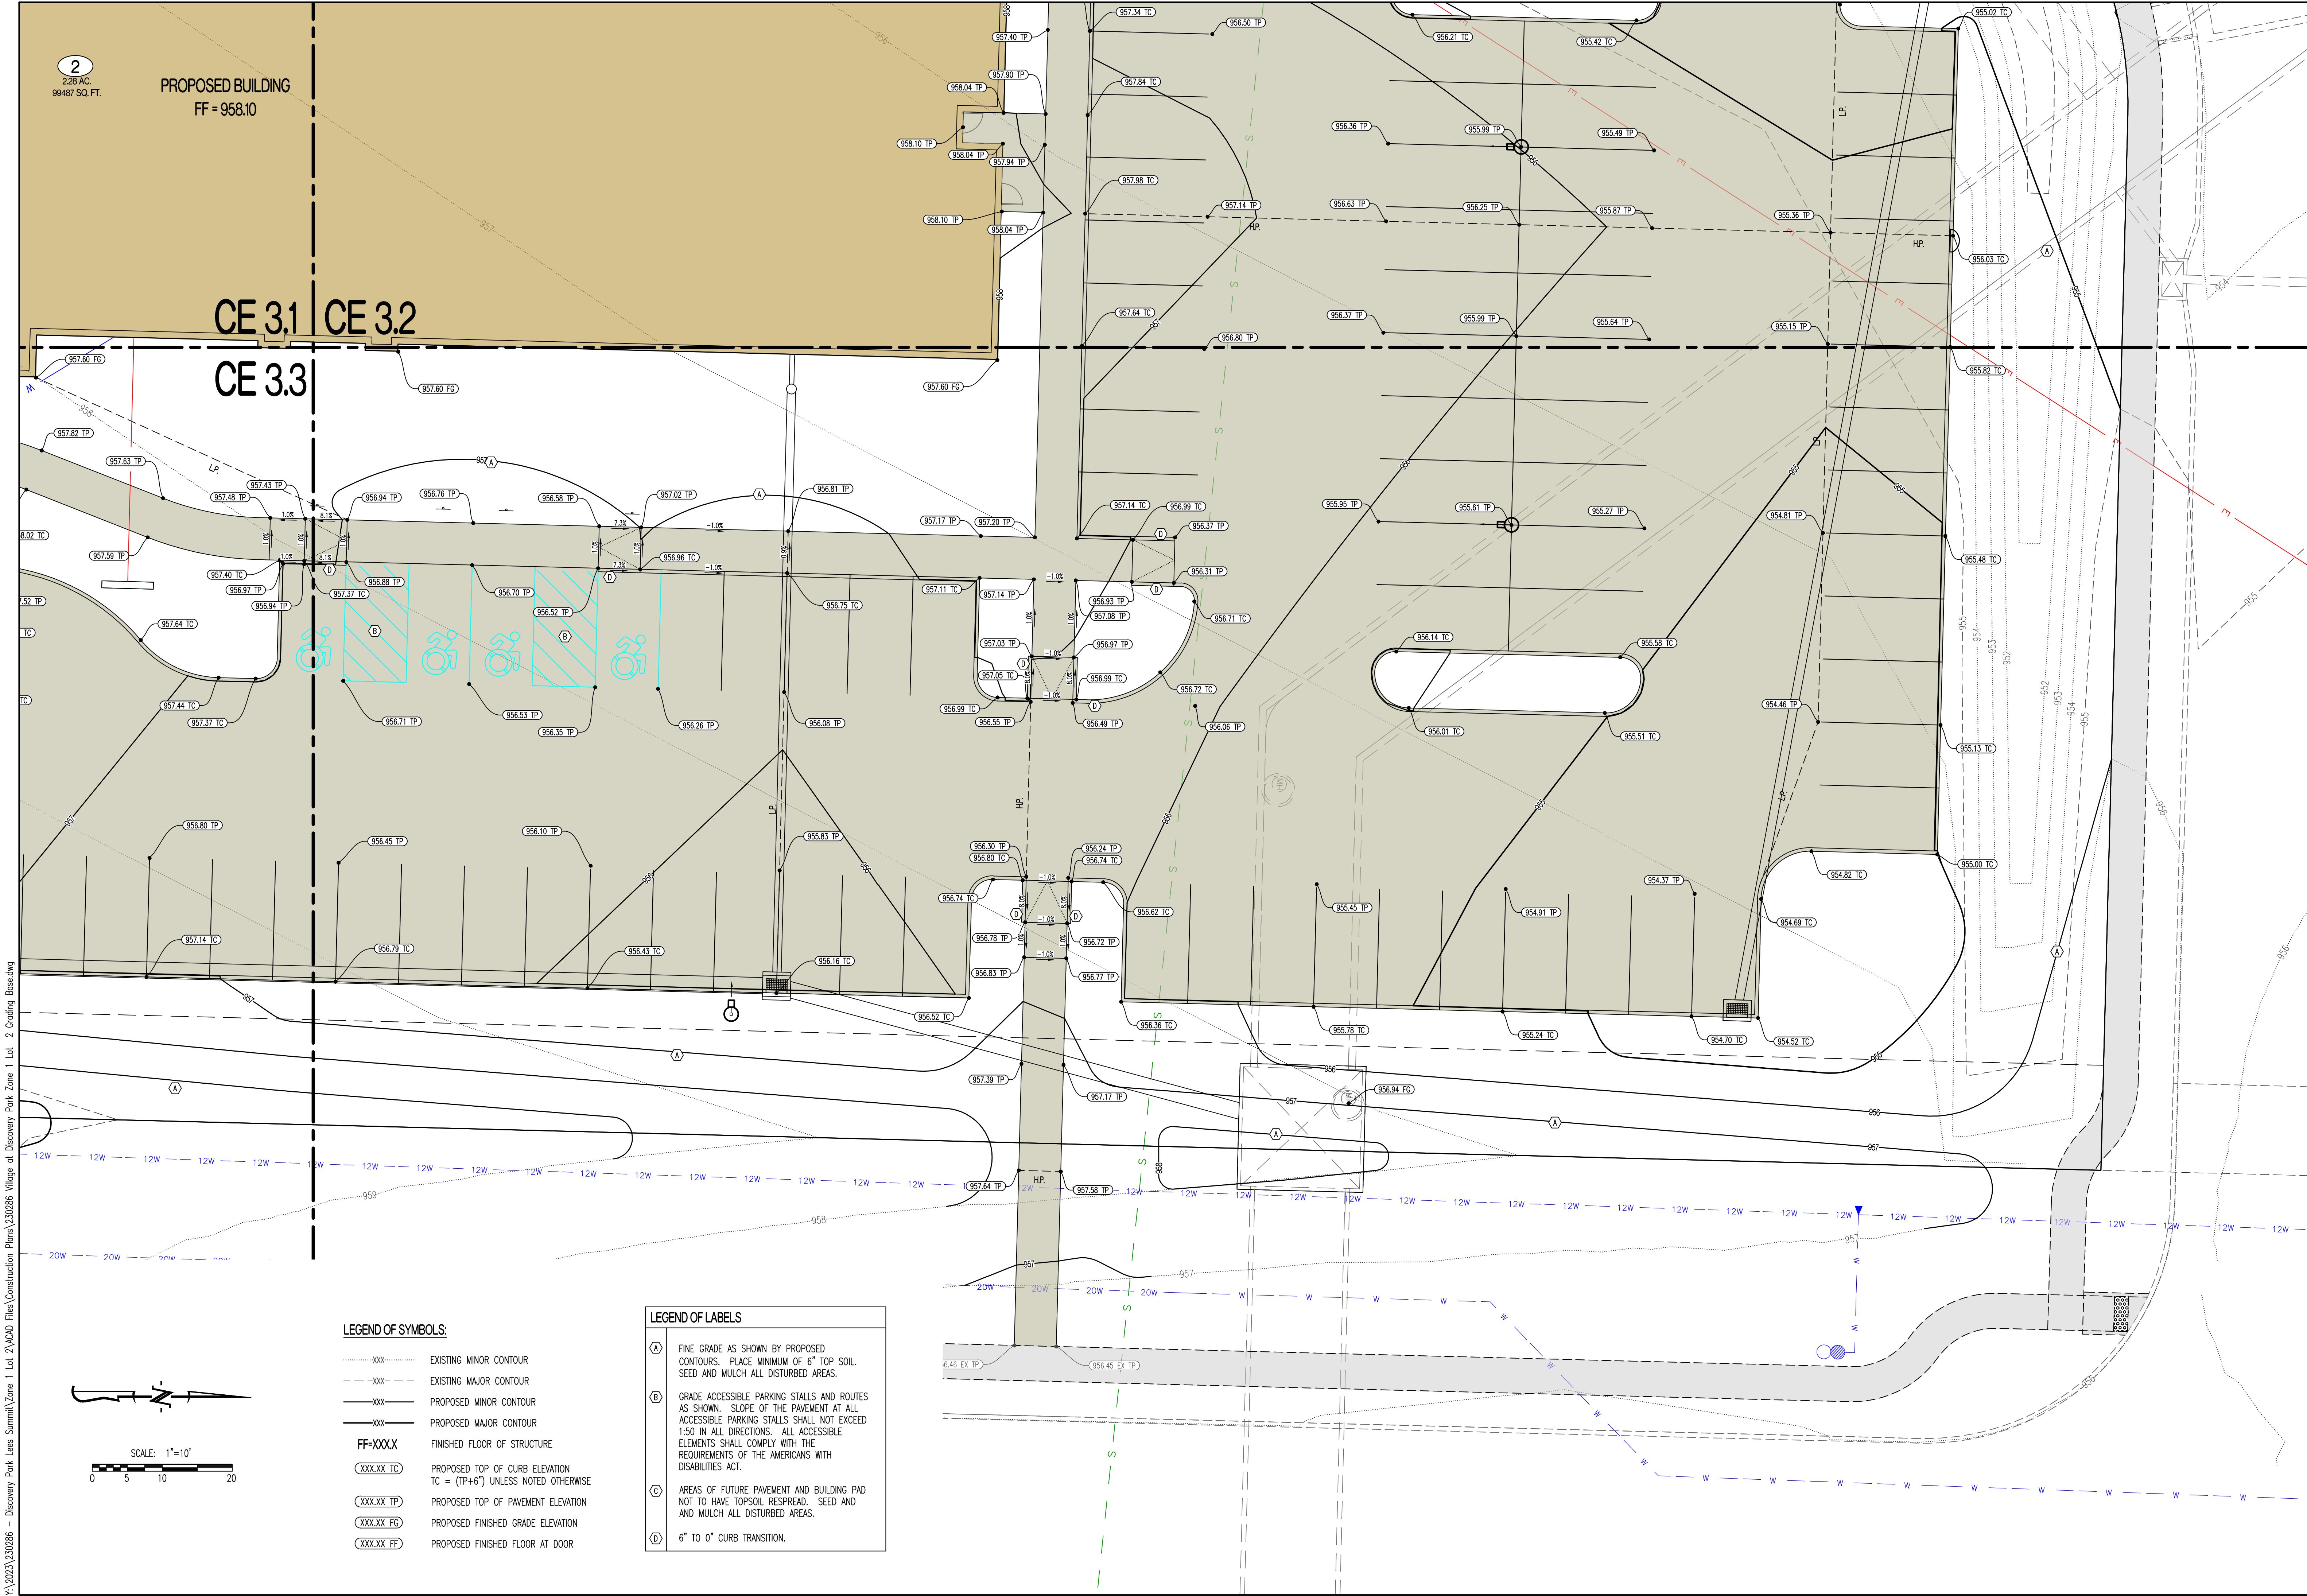

LEGEND OF SYMBOLS:

- XXX----- EXISTING MINOR CONTOUR
- XXX----- EXISTING MAJOR CONTOUR
- XXX----- PROPOSED MINOR CONTOUR
- XXX----- PROPOSED MAJOR CONTOUR
- FF=XXXX FINISHED FLOOR OF STRUCTURE
- XXX.XX TC PROPOSED TOP OF CURB ELEVATION
TC = (TP+6") UNLESS NOTED OTHERWISE
- XXX.XX TP PROPOSED TOP OF PAVEMENT ELEVATION
- XXX.XX FG PROPOSED FINISHED GRADE ELEVATION
- XXX.XX FF PROPOSED FINISHED FLOOR AT DOOR

LEGEND OF LABELS

- (A) FINE GRADE AS SHOWN BY PROPOSED CONTOURS. PLACE MINIMUM OF 6" TOP SOIL, SEED AND MULCH ALL DISTURBED AREAS.
- (B) GRADE ACCESSIBLE PARKING STALLS AND ROUTES AS SHOWN. SLOPE OF THE PAVEMENT AT ALL ACCESSIBLE PARKING STALLS SHALL NOT EXCEED 1:50 IN ALL DIRECTIONS. ALL ACCESSIBLE ELEMENTS SHALL COMPLY WITH THE REQUIREMENTS OF THE AMERICANS WITH DISABILITIES ACT.
- (C) AREAS OF FUTURE PAVEMENT AND BUILDING PAD NOT TO HAVE TOPSOIL RESPREAD. SEED AND AND MULCH ALL DISTURBED AREAS.
- (D) 6" TO 0" CURB TRANSITION.

REVISIONS:

NO.	DATE
ORIGINAL	04/04/2024
REV. 1	05/10/2024

THIS SHEET HAS BEEN SIGNED, SEALED AND DATED ELECTRONICALLY

NATHAN THOMAS ECKHOFF
MO LICENSE 200304960

PREPARED BY:

ENGINEERS & ARCHITECTS
1000 W. Illinois Blvd., Suite 100
Columbia, Missouri 65203
(314) 487-0292
www.crockettengineering.com
Crockett Engineering Consultants, LLC
Missouri Certificate of Authority
#000000001

OWNER:

DISCOVERY PARK LEES SUMMIT LLC
4220 PHILLIPS FARM RD
COLUMBIA, MO 65201

HOME2 SUITES BY HILTON

251 NE ALURA WAY

LEE'S SUMMIT, JACKSON COUNTY, MISSOURI

DRAWING INCLUDES:

GRADING PLAN SHEET 4


DESIGNED: NTE

DRAWN: NMD

PROJECT NO.: 230286

SHEET: CE 3.4


Y:\2023\230286 - Discovery Park Lees Summit\Zone 1 Lot 2\MOAD Files\Construction Plans\230286 Village at Discovery Park Zone 1 Lot 2 Site Base.dwg

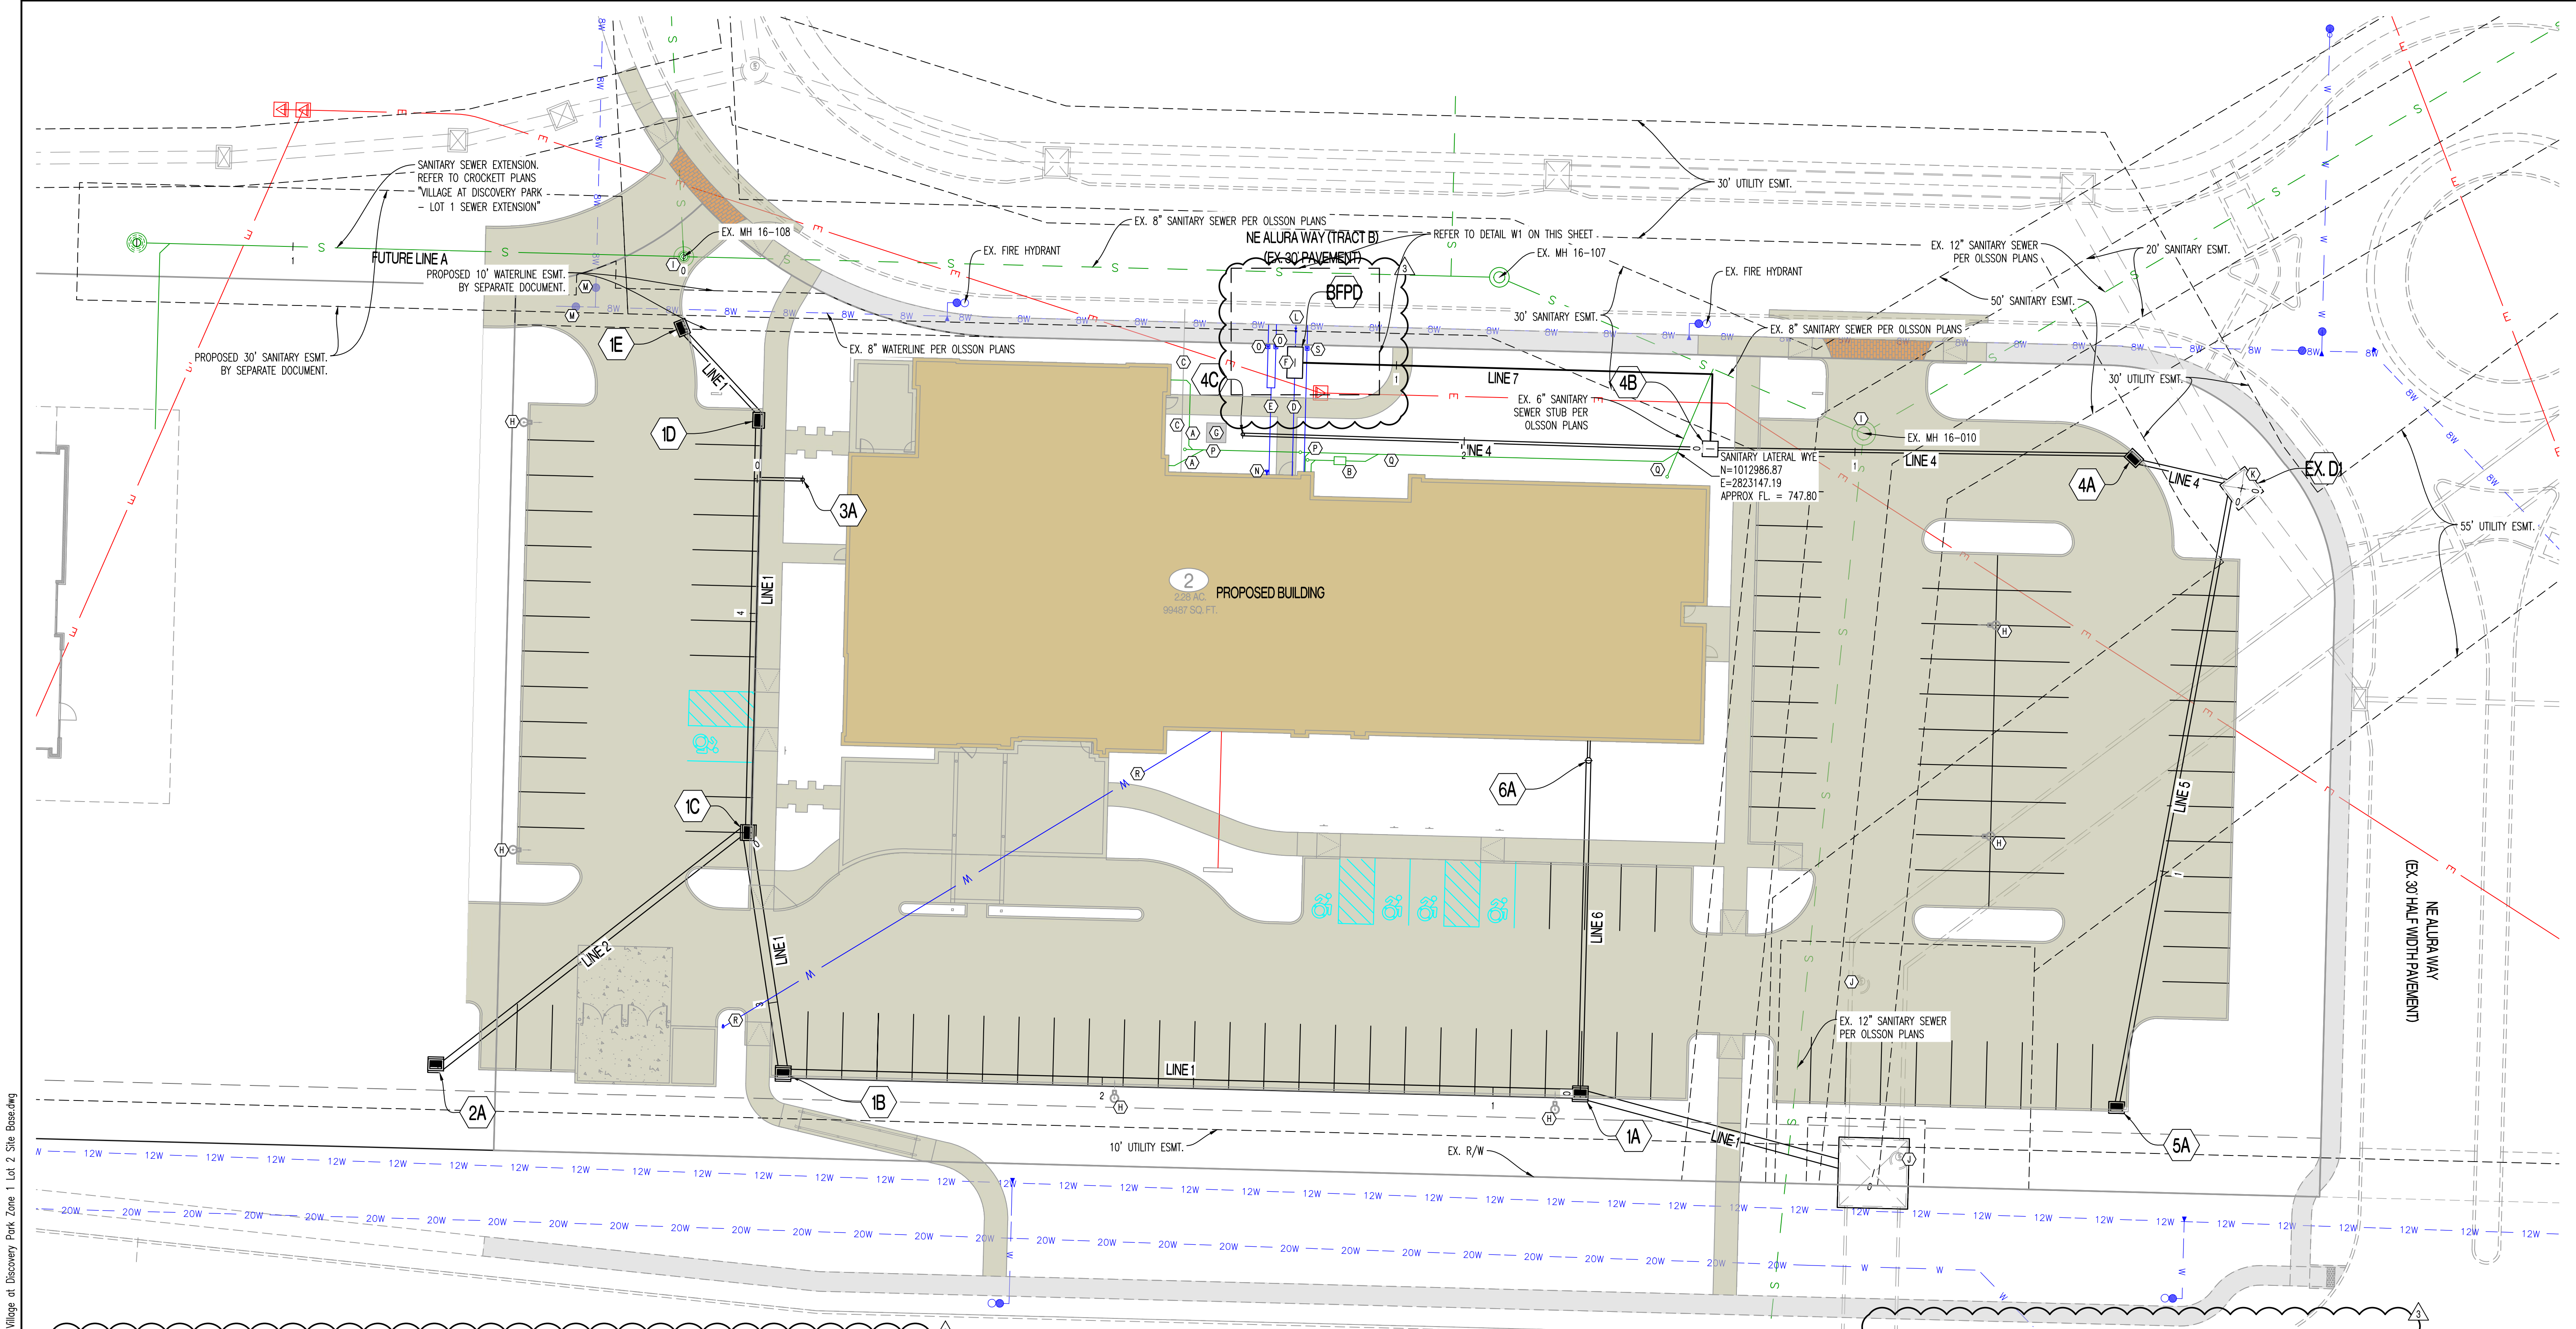

LEGEND OF LABELS


(A)	PROPOSED 4" PVC SDR 26 LATERAL WITH CLEANOUTS AS SHOWN. CUT-IN WYE INTO EXISTING SANITARY SEWER AS SHOWN. TO BUILDING. REFER TO M.E.P. PLANS FOR BUILDING CONNECTION. REFER TO CLEANOUT DETAIL ON CE 5.2.	(L)	CONTRACTOR TO TAP EXISTING 8" WATERLINE AND INSTALL 6" C900 PVC WATERLINE WITH CORPORATION STOP VALVE AS SHOWN TO VAULT/METER PIT. CONTRACTOR TO VERIFY SIZE AND DEPTH AND FURNISH ALL FITTINGS AS REQUIRED. REFER TO "PRIVATE SITE DEVELOPMENT PLANS" BY OLSSON DATED 10/18/2023 FOR EXISTING PLANNED WATERLINE.
(B)	PROPOSED GREASE INTERCEPTOR. REFER TO M.E.P. PLANS.	(M)	CONTRACTOR TO ASBUILT TOP OF WATERLINE VALVES. TOP TO BE ADJUSTED TO FINAL GRADE SHOWN ON CE 3.0-CE 3.4.
(C)	PROPOSED GAS SERVICE LINE. INSTALL GAS METER AT BUILDING. COORDINATE WITH UTILITY PROVIDER FOR GAS MAIN LOCATION. REFER TO M.E.P. PLANS FOR BUILDING CONNECTION.	(N)	PROPOSED FDC. CONTRACTOR TO COORDINATE WITH FIRE SPRINKLER DESIGNER.
(D)	PROPOSED 3" TYPE K COPPER WATERLINE SERVICE. REFER TO M.E.P. PLANS FOR BUILDING CONNECTION. VERIFY PIPE SIZE WITH M.E.P.	(O)	INSTALL 2" WATER METER IN METER PIT AS SHOWN. CONTRACTOR TO VERIFY WITH M.E.P. PRIOR TO INSTALLATION. INSTALL 2" SOFT TYPE K COPPER PIPING 10' BEYOND METER PER DETAIL WAT-11 ON CE 7.4. SEE DETAIL W1 ON THIS SHEET.
(E)	PROPOSED SPRINKLER LINE. REFER TO M.E.P. PLANS FOR BUILDING CONNECTION.	(P)	PROPOSED 6" SDR 26 PVC SANITARY COLLECTOR PIPE. INSTALL CLEANOUTS AS SHOWN. ROUTE AT 1% MINIMUM SLOPE. VERIFY PIPE SIZING WITH M.E.P. PLANS. REFER TO CLEANOUT DETAIL ON CE 5.2.
(F)	PROPOSED DOUBLE CHECK DETECTOR CHECK VAULT. REFER TO DETAIL WAT-12 ON CE 7.4.	(Q)	PROPOSED 6" SDR 26 PVC SANITARY COLLECTOR PIPE. INSTALL CLEANOUTS AS SHOWN. CONTRACTOR TO FIELD VERIFY DEPTH OF EXISTING SANITARY STUB AND ROUTE AT 4% MINIMUM AFTER GREASE INTERCEPTOR WYE. VERIFY PIPE SIZING WITH M.E.P. PLANS. REFER TO CLEANOUT DETAIL ON CE 5.2.
(G)	PROPOSED TRANSFORMER. COORDINATE WITH M.E.P.	(R)	PROPOSED 3/4" WATERLINE FROM BUILDING TO YARD HYDRANT. REFER TO M.E.P. PLANS.
(H)	PROPOSED LIGHT POLE. REFER TO M.E.P. PLANS.	(S)	TAP EXISTING 8" WATER LINE WITH 1" CORPORATION STOP VALVE. INSTALL 1" IRRIGATION PIPING AS SHOWN. CONTRACTOR TO COORDINATE WITH IRRIGATION DESIGNER. SEE DETAIL W1 ON THIS SHEET.
(I)	CONTRACTOR TO ASBUILT TOP OF PLANNED SANITARY SEWER MANHOLE. TOP TO BE ADJUSTED TO FINAL GRADE SHOWN ON CE 3.0-CE 3.4.		
(J)	CONTRACTOR TO ASBUILT TOP OF PLANNED STORM SEWER MANHOLE. TOP TO BE ADJUSTED TO FINAL GRADE SHOWN ON CE 3.0-CE 3.4.		
(K)	CONTRACTOR TO ASBUILT TOP OF PLANNED SIDE OPENING INLET. TOP TO BE ADJUSTED TO FINAL GRADE SHOWN ON CE 3.0-CE 3.4. REPLACE SIDE OPENING INLET TOP WITH JUNCTION BOX TOP.		

NE DOUGLAS ST.
(EX. 58' HALF WIDTH R/W)

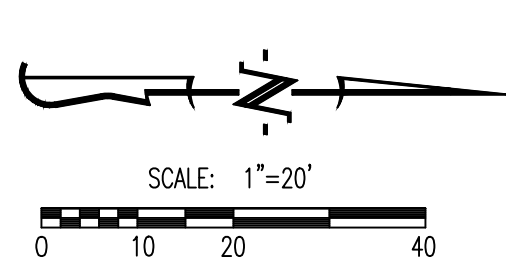

GENERAL NOTES:

1) DETENTION AND WATER QUALITY FOR THIS PROJECT IS ADDRESSED WITH A DOWNSTREAM REGIONAL DETENTION FACILITY.

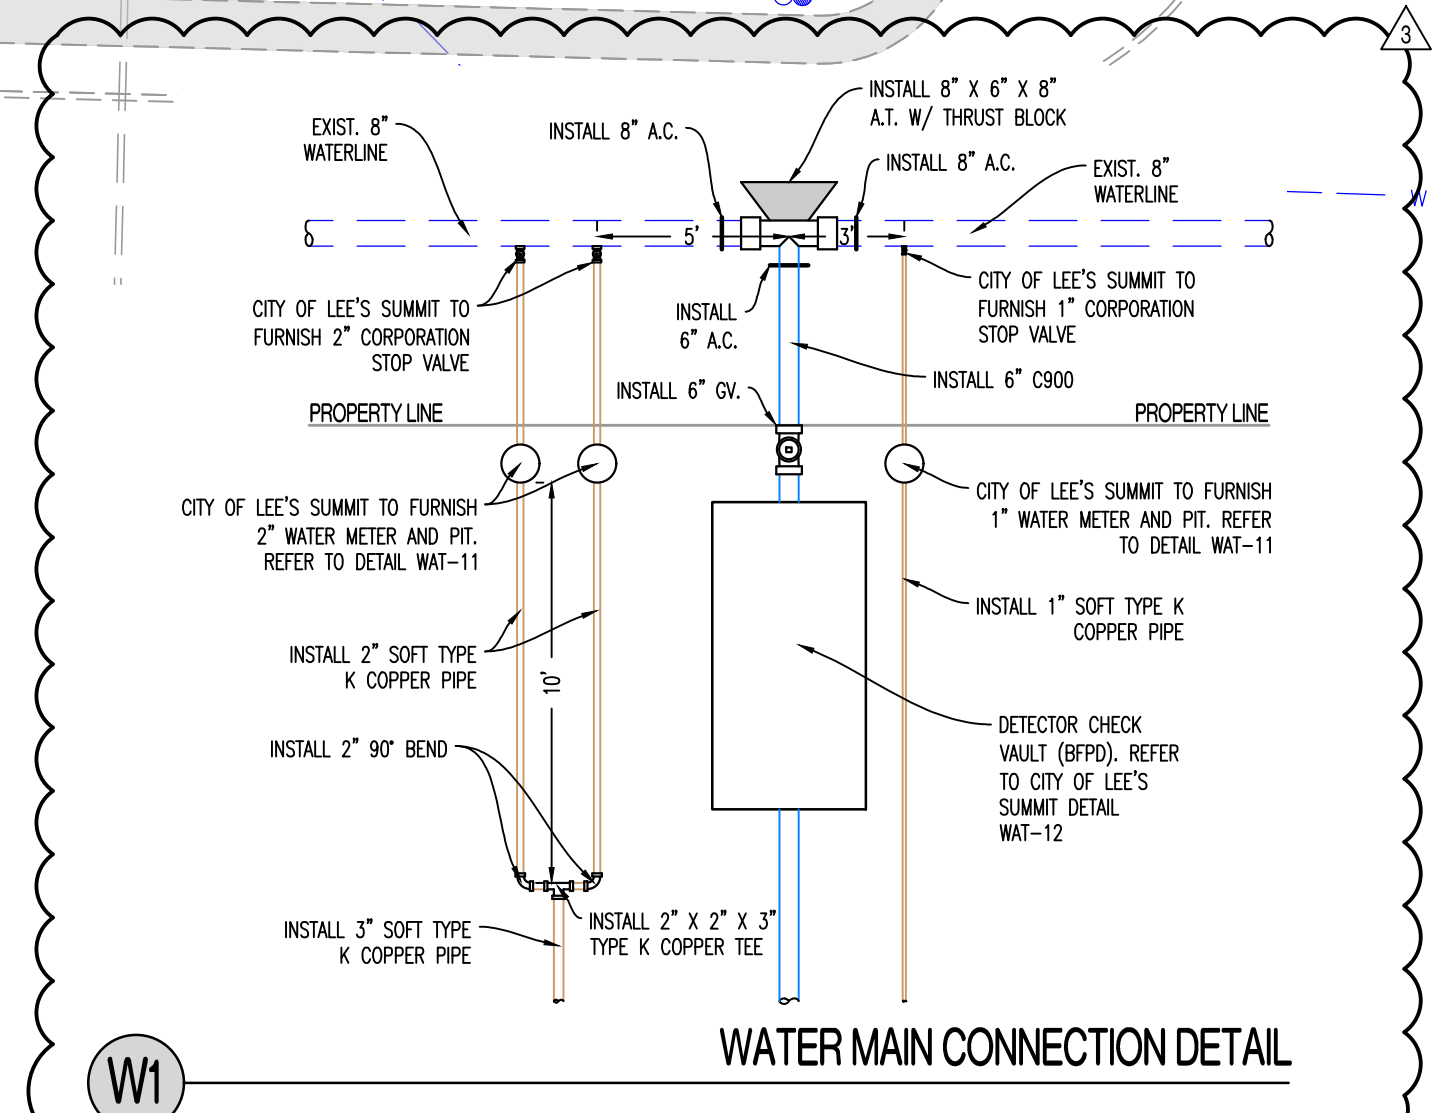

REVISIONS:	
NO.	DATE
ORIGINAL	04/04/2024
REV. 1	05/10/2024
REV. 2	06/14/2024
REV. 3	06/27/2024

THIS SHEET HAS BEEN SIGNED, SEALED AND DATED ELECTRONICALLY.

STATE OF MISSOURI
NATHAN THOMAS ECKHOFF
NUMBER PE-2003014960
EXPIRATION DATE 06/27/24
PROFESSIONAL ENGINEER
NATHAN THOMAS ECKHOFF
MO LICENSE 2003014960


PREPARED BY:
CROCKETT
ENGINEERS & ARCHITECTS
1009 W. Illinois Blvd., Suite 100
Columbia, Missouri 65203
(314) 487-0591
www.crockettingineers.com
Crockett Engineering Consultants, LLC
Missouri Certificate of Authority
#000000001

OWNER:
DISCOVERY PARK LEES SUMMIT LLC
4220 PHILLIPS FARM RD
COLUMBIA, MO 65201

HOME2 SUITES BY HILTON
251 NE ALURA WAY
LEES SUMMIT, JACKSON COUNTY, MISSOURI

DRAWING INCLUDES:
UTILITY PLAN

DESIGNED: NTE
DRAWN: NMD
PROJECT NO.: 230286
SHEET:
CE 41

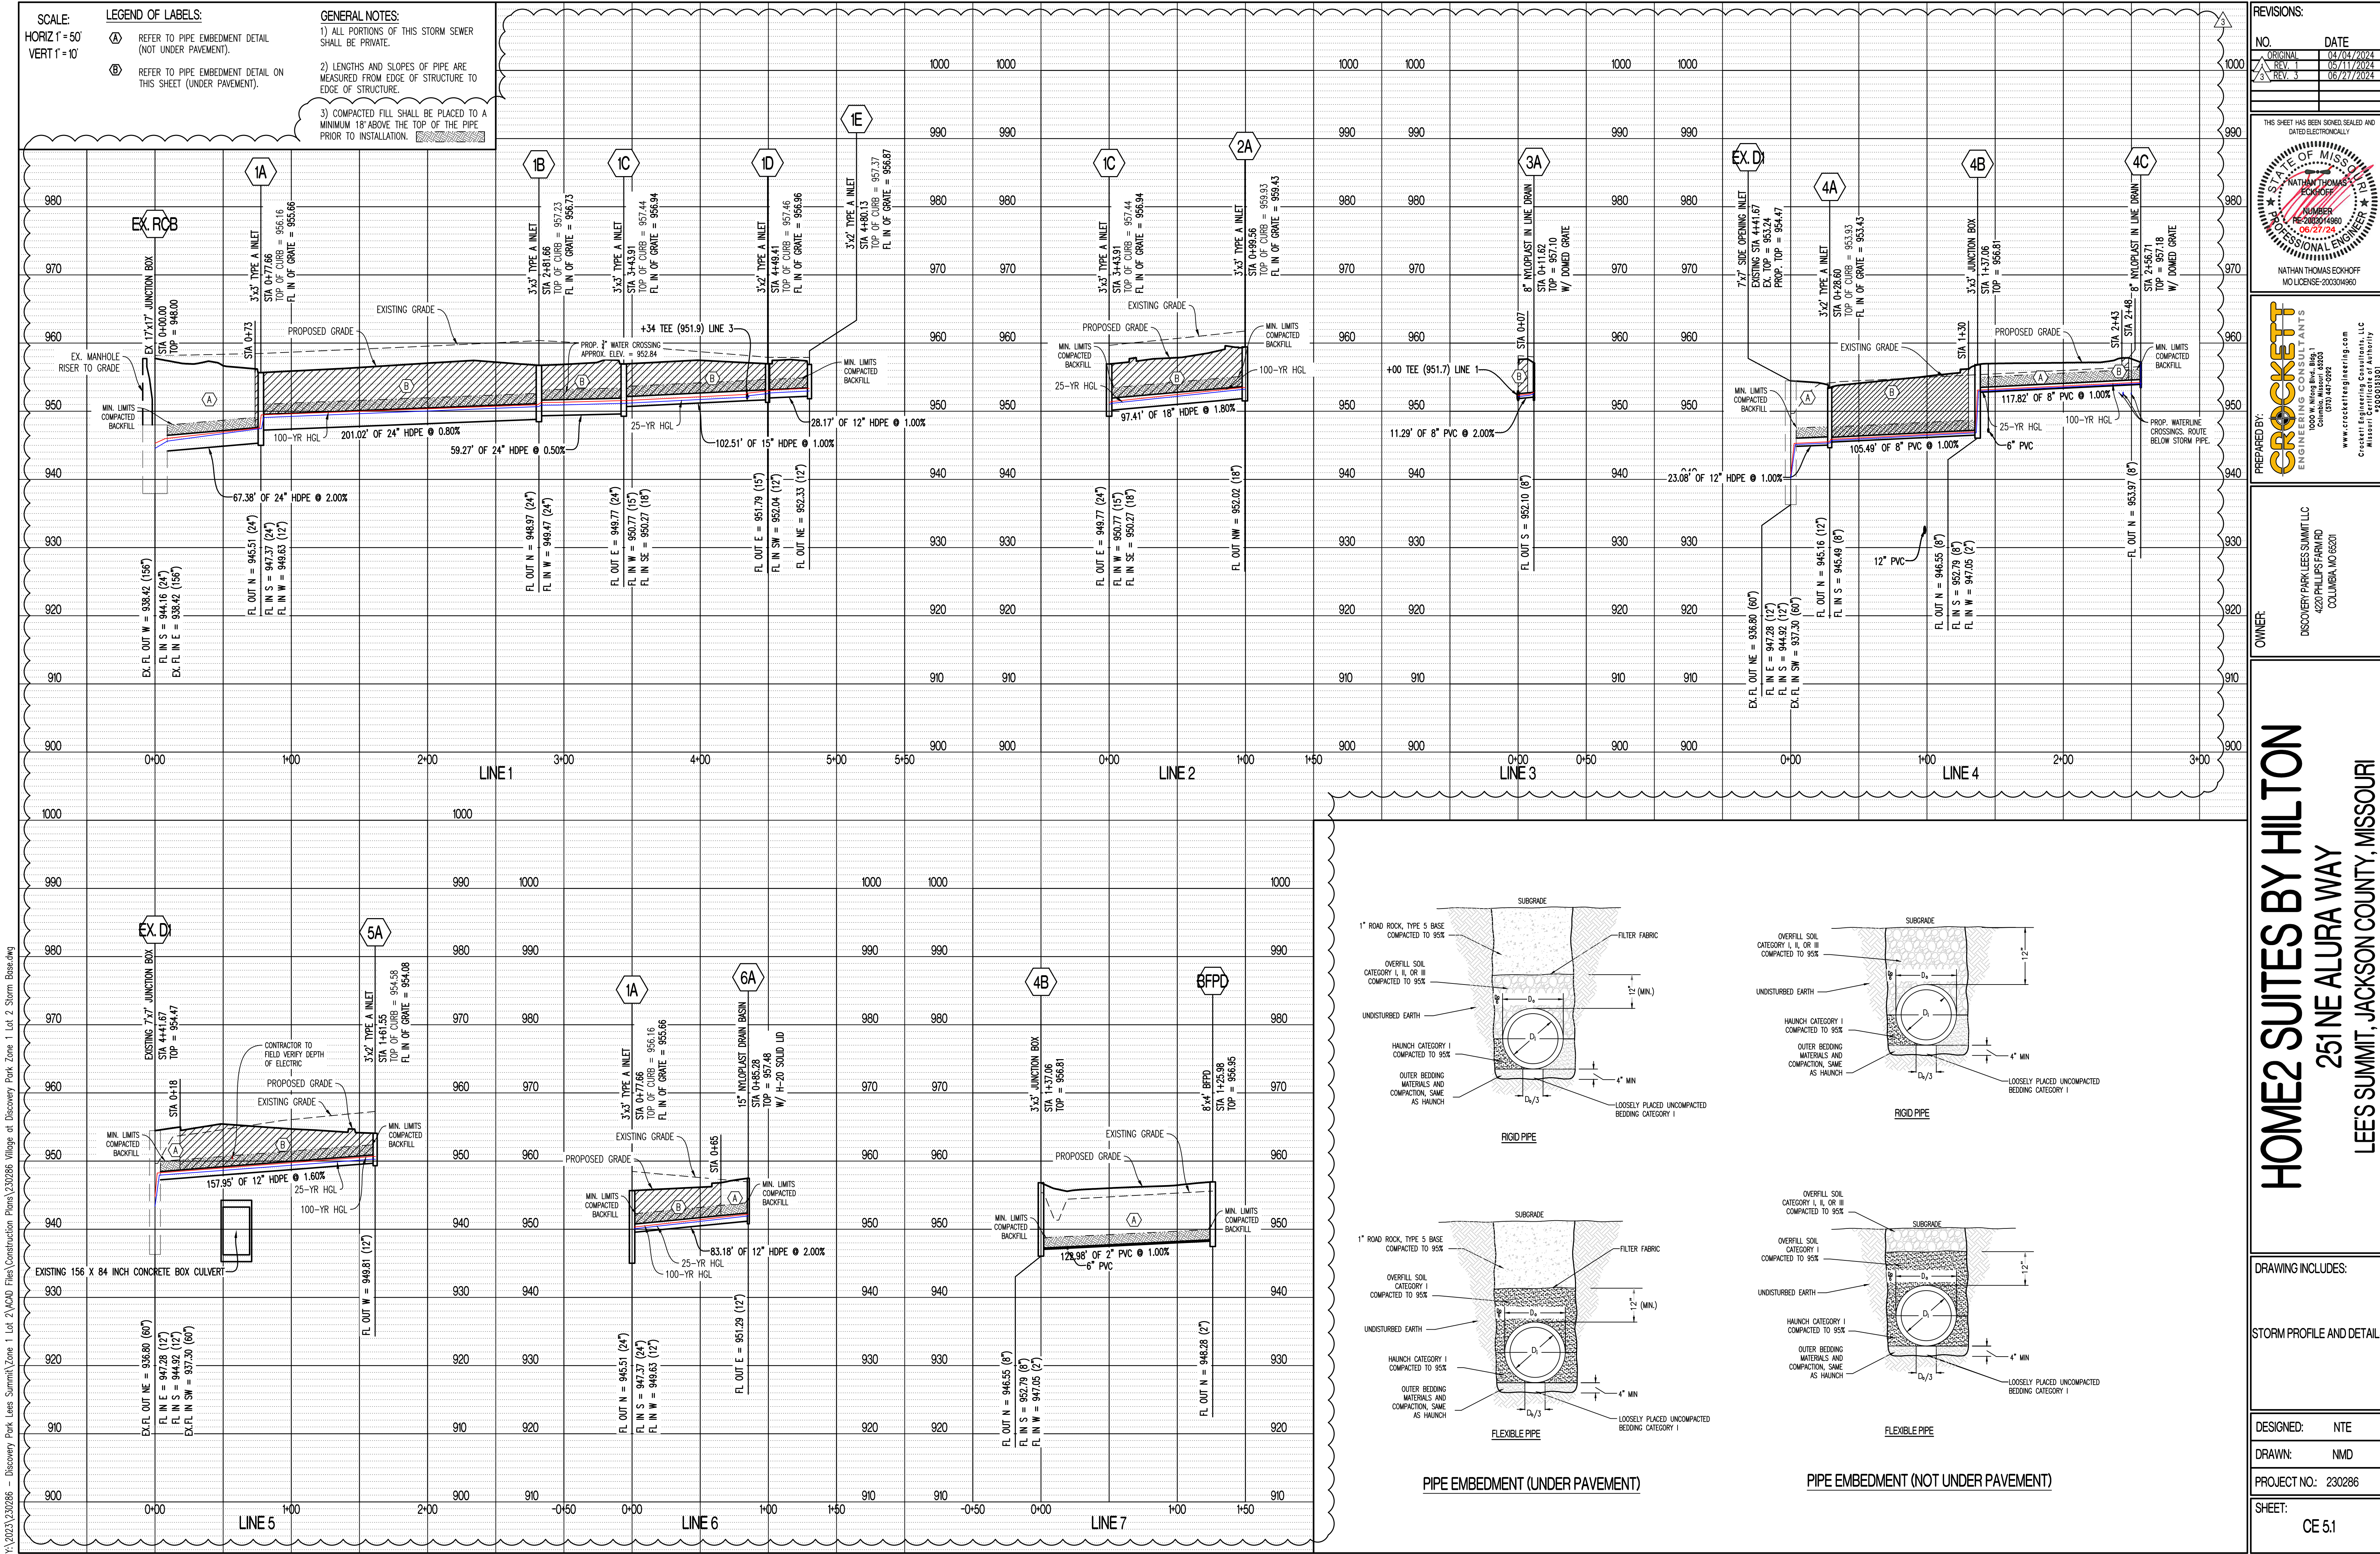

REVISIONS:

NO.	DATE
ORIGINAL	04/04/2024
REV. 1	05/11/2024
REV. 2	06/21/2024

THIS SHEET HAS BEEN SIGNED AND DATED ELECTRONICALLY


STATE OF MISSOURI
NATHAN THOMAS ECKHOFF
PROFESSIONAL ENGINEER
NO. 200304960
MISSOURI LICENSE 200304960

PREPARED BY: CROCKETT ENGINEERING CONSULTANTS
1000 W. Kings Blvd., Ste. 100
Columbia, Missouri 65203
(314) 487-0591
www.crockettengineering.com
Crockett Engineering Consultants, LLC
Missouri Certificate of Authority #00000001


OWNER: DISCOVERY PARK LEES SUMMIT LLC
4220 PHILLIPS FARM RD
COLUMBIA, MO 65201

DRAWING INCLUDES:
STORM PROFILE AND DETAILS

DESIGNED: NTE
DRAWN: NMD
PROJECT NO.: 230286
SHEET: CE.51

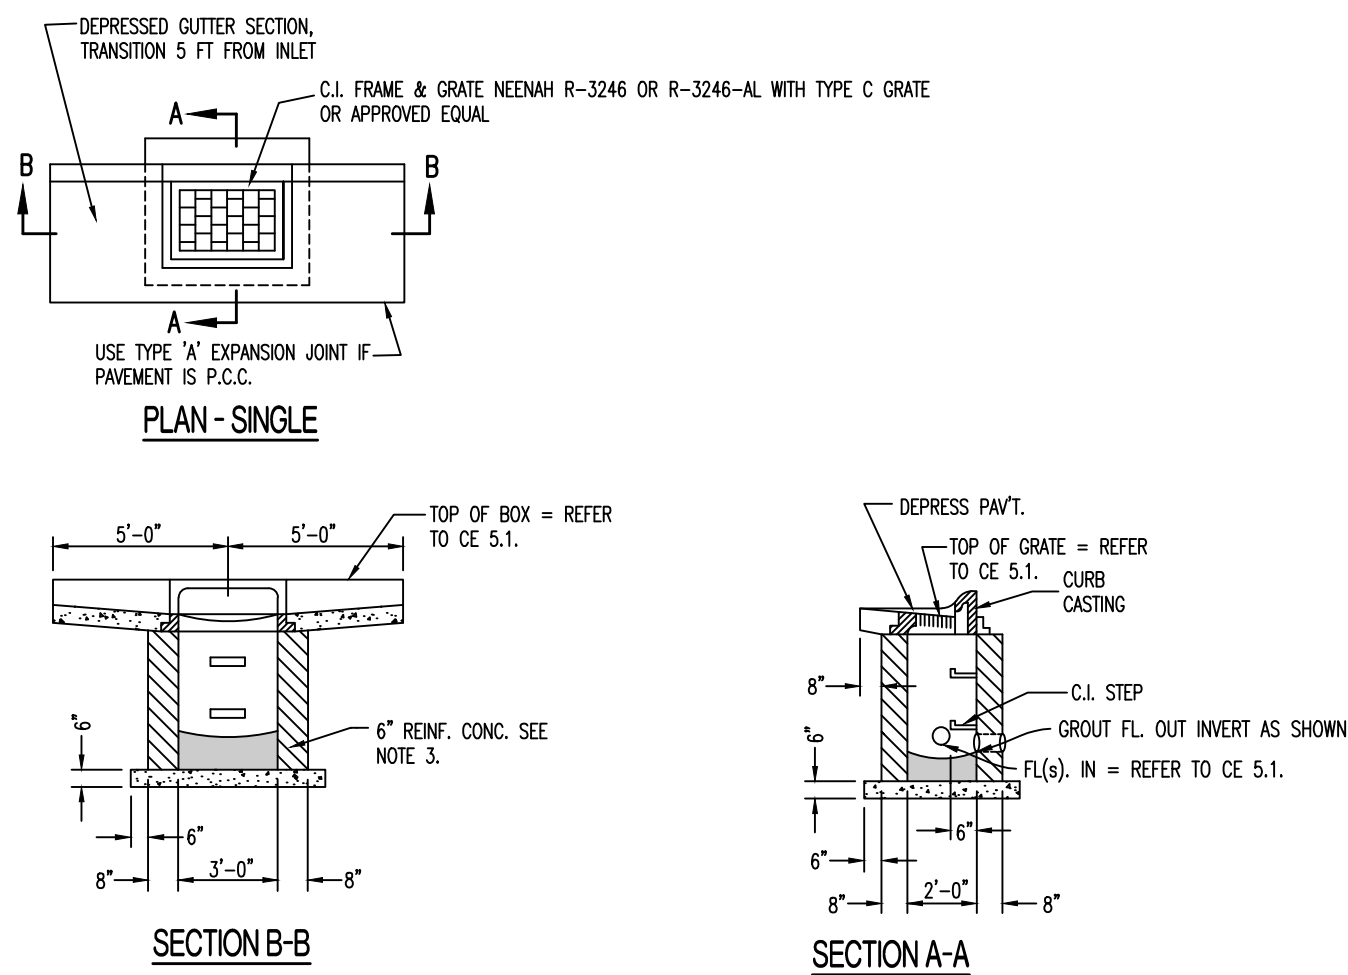


SINGLE TYPE "A" INLET

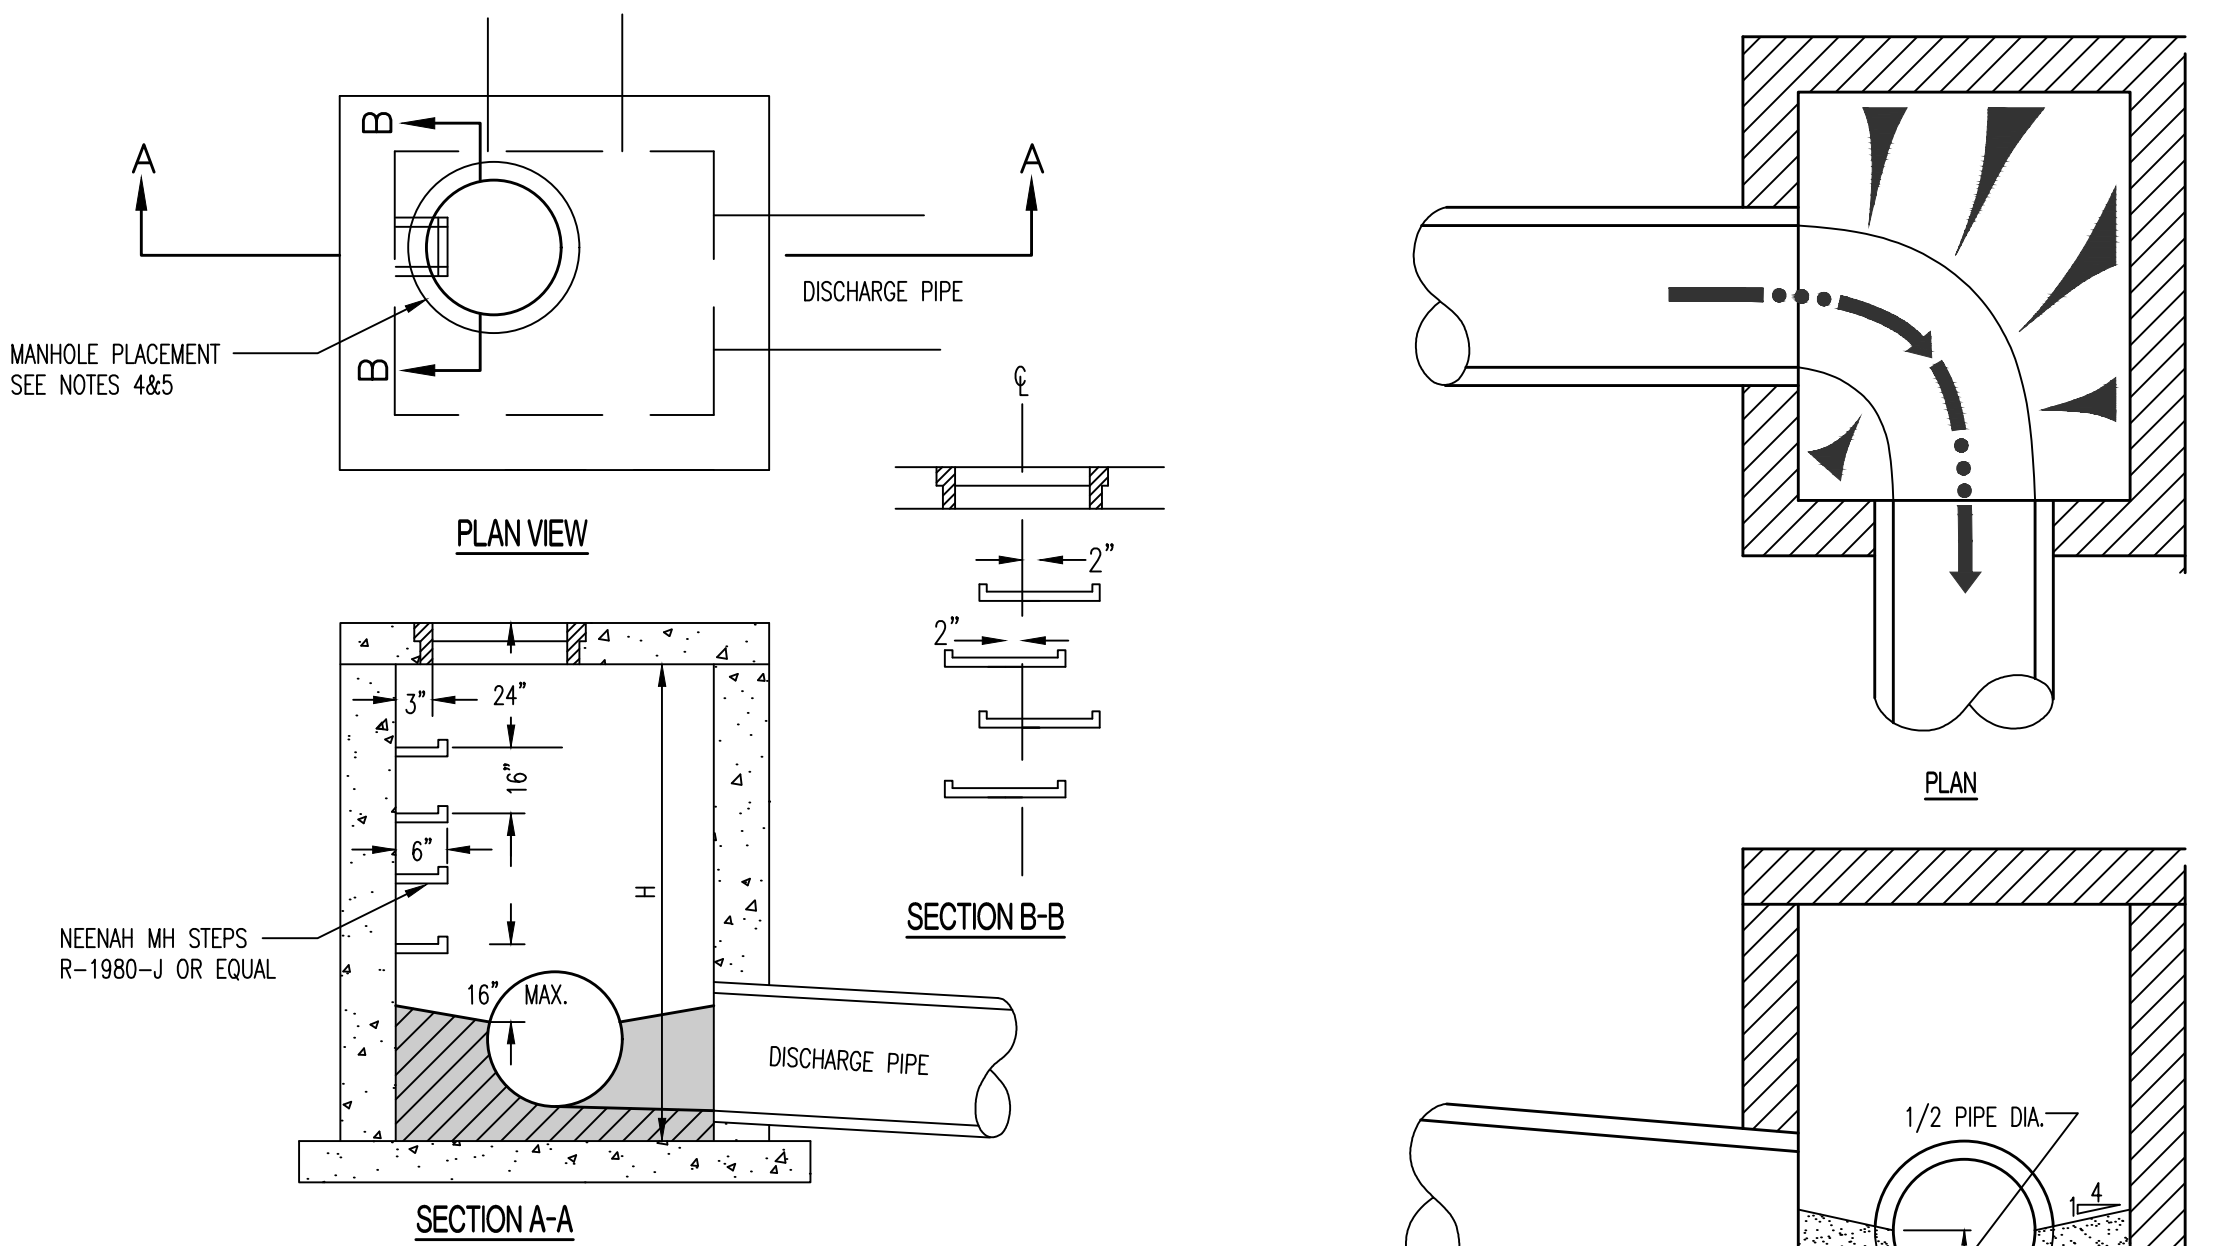


DRAINAGE STRUCTURE STEPS

DRAINAGE STRUCTURE INVERT

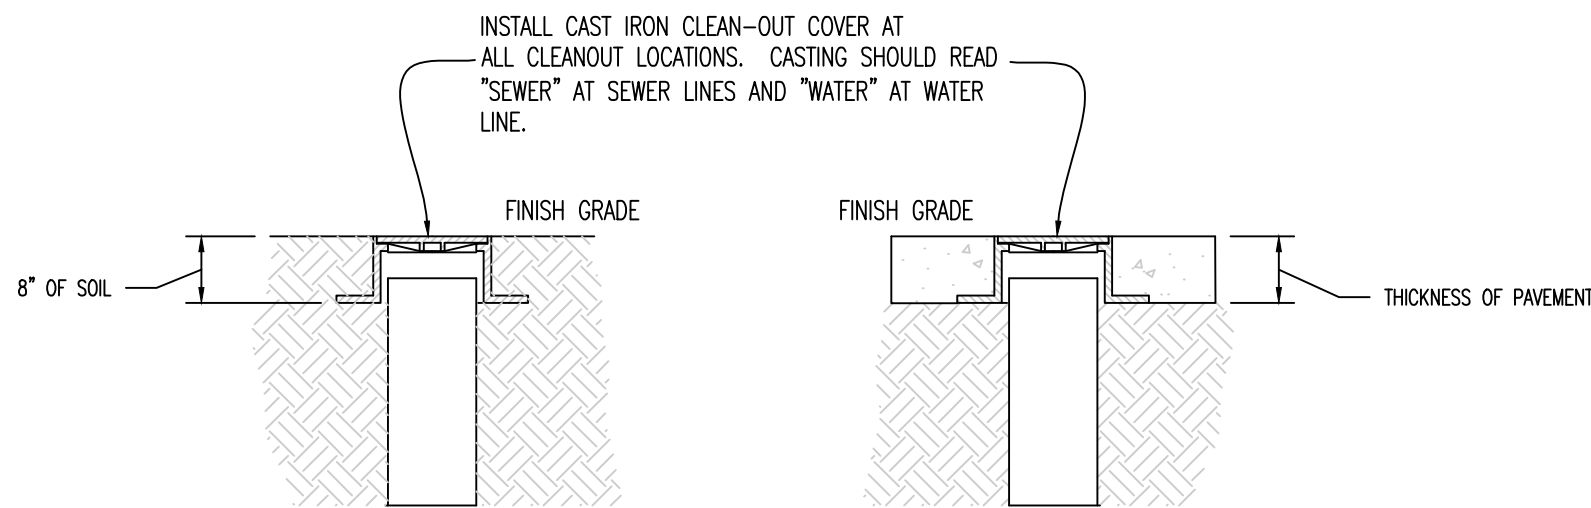

CLEANOUT DETAIL

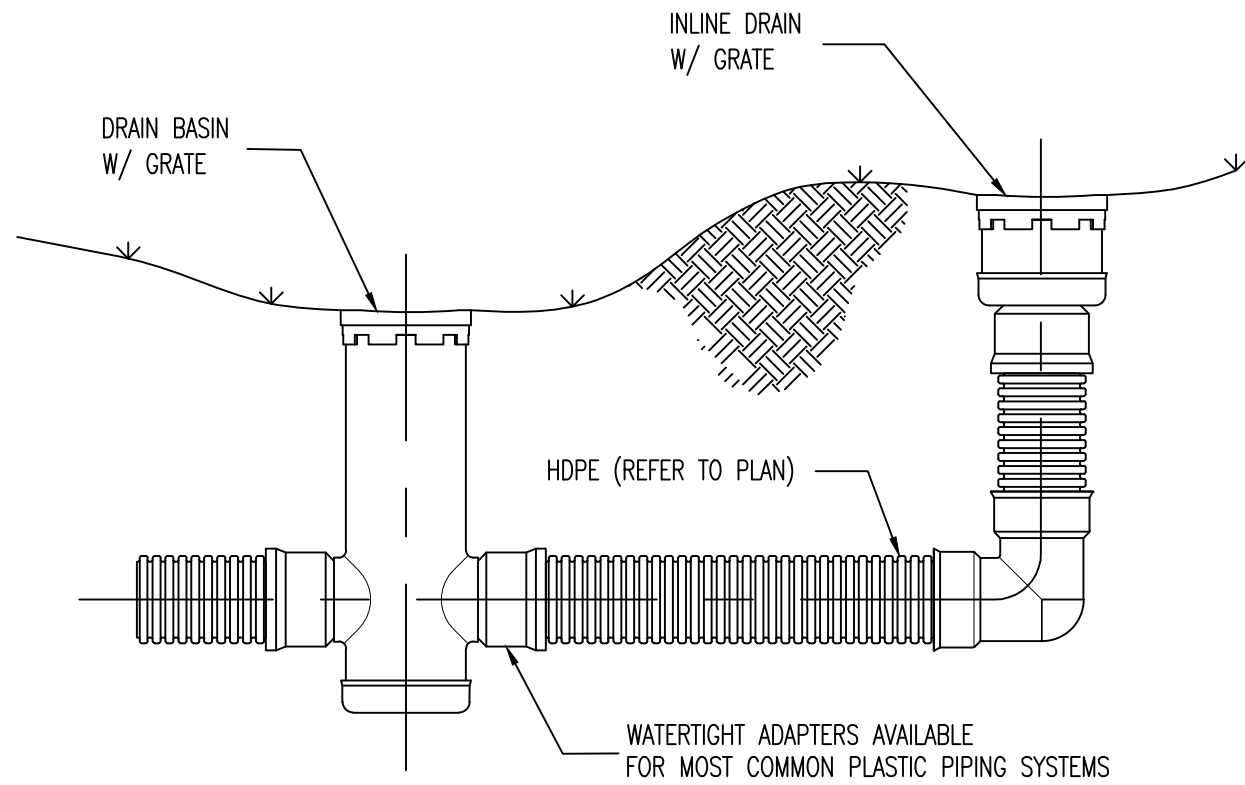

TYPICAL INSTALLATION OF NYLOPLAST DRAIN BASIN AND INLINE DRAIN

REVISIONS:	
NO.	DATE
ORIGINAL	04/04/2024
THIS SHEET HAS BEEN SIGNED, SEALED AND DATED ELECTRONICALLY	
NATHAN THOMAS ECKHOFF MO LICENSE 200304960	
PREPARED BY: ENGINEERS & ARCHITECTS 1000 W. Illinois Blvd., Ste. 100 Columbia, Missouri 65203 (314) 487-0292 www.crockettengineering.com Missouri Certificate of Authority #000000001	
OWNER: DISCOVERY PARK LEES SUMMIT LLC 4220 PHILLIPS FARM RD COLUMBIA, MO 65201	
HOME2 SUITES BY HILTON 251 NE ALURA WAY LEE'S SUMMIT, JACKSON COUNTY, MISSOURI	
DRAWING INCLUDES: STORM DETAILS CONT.	
DESIGNED:	NTE
DRAWN:	NMD
PROJECT NO:	230286
SHEET:	CE 5.2



REVISIONS:	
NO.	DATE
ORIGINAL REV. 1	04/04/2024
	05/17/2024
THIS SHEET HAS BEEN SIGNED, SEALED AND DATED ELECTRONICALLY	
	
NATHAN THOMAS ECKHOFF MO LICENSE 2003014960	
PREPARED BY:  CROCKETT ENGINEERING CONSULTANTS 1000 W. Alaura Blvd., Ste. 1 Columbia, MO 65201 (314) 431-2923 www.crockettingeering.com Crockett Engineering Consultants, LLC Missouri License No. 2000313501	
OWNER:	DISCOVERY PARK/LEES SUMMIT LLC 4222 PHILLIPS PARKWAY COLUMBIA, MO 65201
HOME2 SUITES BY HILTON 251 NE ALURA WAY LEE'S SUMMIT, JACKSON COUNTY, MISSOURI	
DRAWING INCLUDES: STORM CALCULATIONS	
DESIGNED:	NTE
DRAWN:	NMD
PROJECT NO.:	230286
SHEET:	CE 5.3

CROCKETT

ENGINEERING CONSULTANTS

PROJECT:Home2 Suites By Hilton

CALCULATED BY:NMDCHECKED BY:NTE

DATE:05/09/24PROJECT NO:230286

STORM HYDROLOGY / GUTTER / INLET CALCULATIONS															
DESCRIPTION		OVERLAND FLOW HYDROLOGY				GUTTER AND INLET HYDRAULICS						NOTES			
AREA NO.	STRUCTURE LABEL	INLET TYPE	TIME OF CONCENTRATION	RUNOFF COEFFICIENT	AREA	CA	RAINFALL INTENSITY	RUNOFF	GUTTER FLOW	GUTTER SLOPE	WET EDGE GUTTER FLOW	DEPTH OF GUTTER FLOW	THEORETICAL INLET CAPACITY	DESIGN INLET CAPACITY	BYPASS FLOW
			min		acres	acres	in/hr	cfs	cfs	ft/ft	ft	ft	cfs	cfs	cfs
1	1E	A		1.00	0.28	0.28	10.3	2.89					9.80	7.84	TYPE A IN SUMP
2	1D	A		1.00	0.12	0.12	10.3	1.24					9.80	7.84	TYPE A IN SUMP
3	3A	DB		1.00	0.01	0.01	10.3	0.10					0.70	0.56	8" NYLOPLAST DRAIN W/ 0.5 PONDING (DOMED GRATE)
4	1C	A		1.00	0.27	0.27	10.3	2.79					9.80	7.84	TYPE A IN SUMP
5	2A	A		1.00	0.93	0.93	10.3	9.60					9.80	7.84	TYPE A IN SUMP
6	1B	A		1.00	0.49	0.49	10.3	5.06					9.80	7.84	TYPE A IN SUMP
7	1A	A		1.00	0.49	0.49	10.3	5.06					9.80	7.84	TYPE A IN SUMP
8	6A	DB		1.00	0.38	0.38	10.3	3.92							ROOF RUNOFF
9	5A	A		1.00	0.46	0.46	10.3	4.75					9.80	7.84	TYPE A IN SUMP
10	4A	A		1.00	0.24	0.24	10.3	2.48					9.80	7.84	TYPE A IN SUMP
11	4B	DB		1.00	0.01	0.01	10.3	0.10					0.70	0.56	8" NYLOPLAST DRAIN W/ 0.5 PONDING (DOMED GRATE)

CROCKETT


ENGINEERING CONSULTANTS

PROJECT:Home2 Suites By Hilton

CALCULATED BY:NMDCHECKED BY:NTE


DATE:5/9/24PROJECT NO:230286

STORM DRAIN PIPE SIZE																		
DESCRIPTION		STORM DRAIN HYDRAULICS										NOTES						
AREA NO.	UPSTREAM STRUCTURE LABEL	TIME OF CONCENTRATION	CA		RAINFALL INTENSITY	RUNOFF	STORM DRAIN SLOPE	STORM DRAIN DIAMETER	STORM DRAIN MATERIAL	CAPACITY FLOWING FULL	VELOCITY FLOWING FULL							
			ADDED	CUMUL														
															in/hr	cfs	ft/ft	ft/s
LINE 1																		
1	1E	-5		0.28	10.32	2.89	0.010	12	HDPE	3.86	4.91							
2+3	1D+3A	-5	0.13	0.41	10.32	4.23	0.010	15	HDPE	6.99	5.70							
4+5	2A+1C	-5	1.20	1.61	10.32	16.62	0.005	24	HDPE	17.32	5.52							
6	1B	-5	0.49	2.10	10.32	21.67	0.008	24	HDPE	21.91	6.98							
7+8	1A+6A	-5	0.87	2.97	10.32	30.65	0.020	24	HDPE	34.64	11.03							
LINE 2																		
5	2A	-5	-	0.93	10.32	9.60	0.018	18	HDPE	15.26	8.64							
LINE 3																		
3	3A	-5		0.01	10.32	0.10	0.020	8	PVC	2.02	5.79							
LINE 4																		
11	4C	-5		0.01	10.32	0.10	0.020	8	PVC	2.02	5.79							
	4A	-5		0.01	10.32	0.10	0.020	8	PVC	2.02	5.79							
10	4A	-5	0.24	0.25	10.32	2.58	0.020	12	HDPE	5.46	6.95							
LINE 5																		
9	5A	-5		0.46	10.32	4.75	0.016	12	HDPE	4.88	6.22							
LINE 6																		
8	6A	-5		0.38	10.32	3.92	0.020	12	HDPE	5.46	6.95							

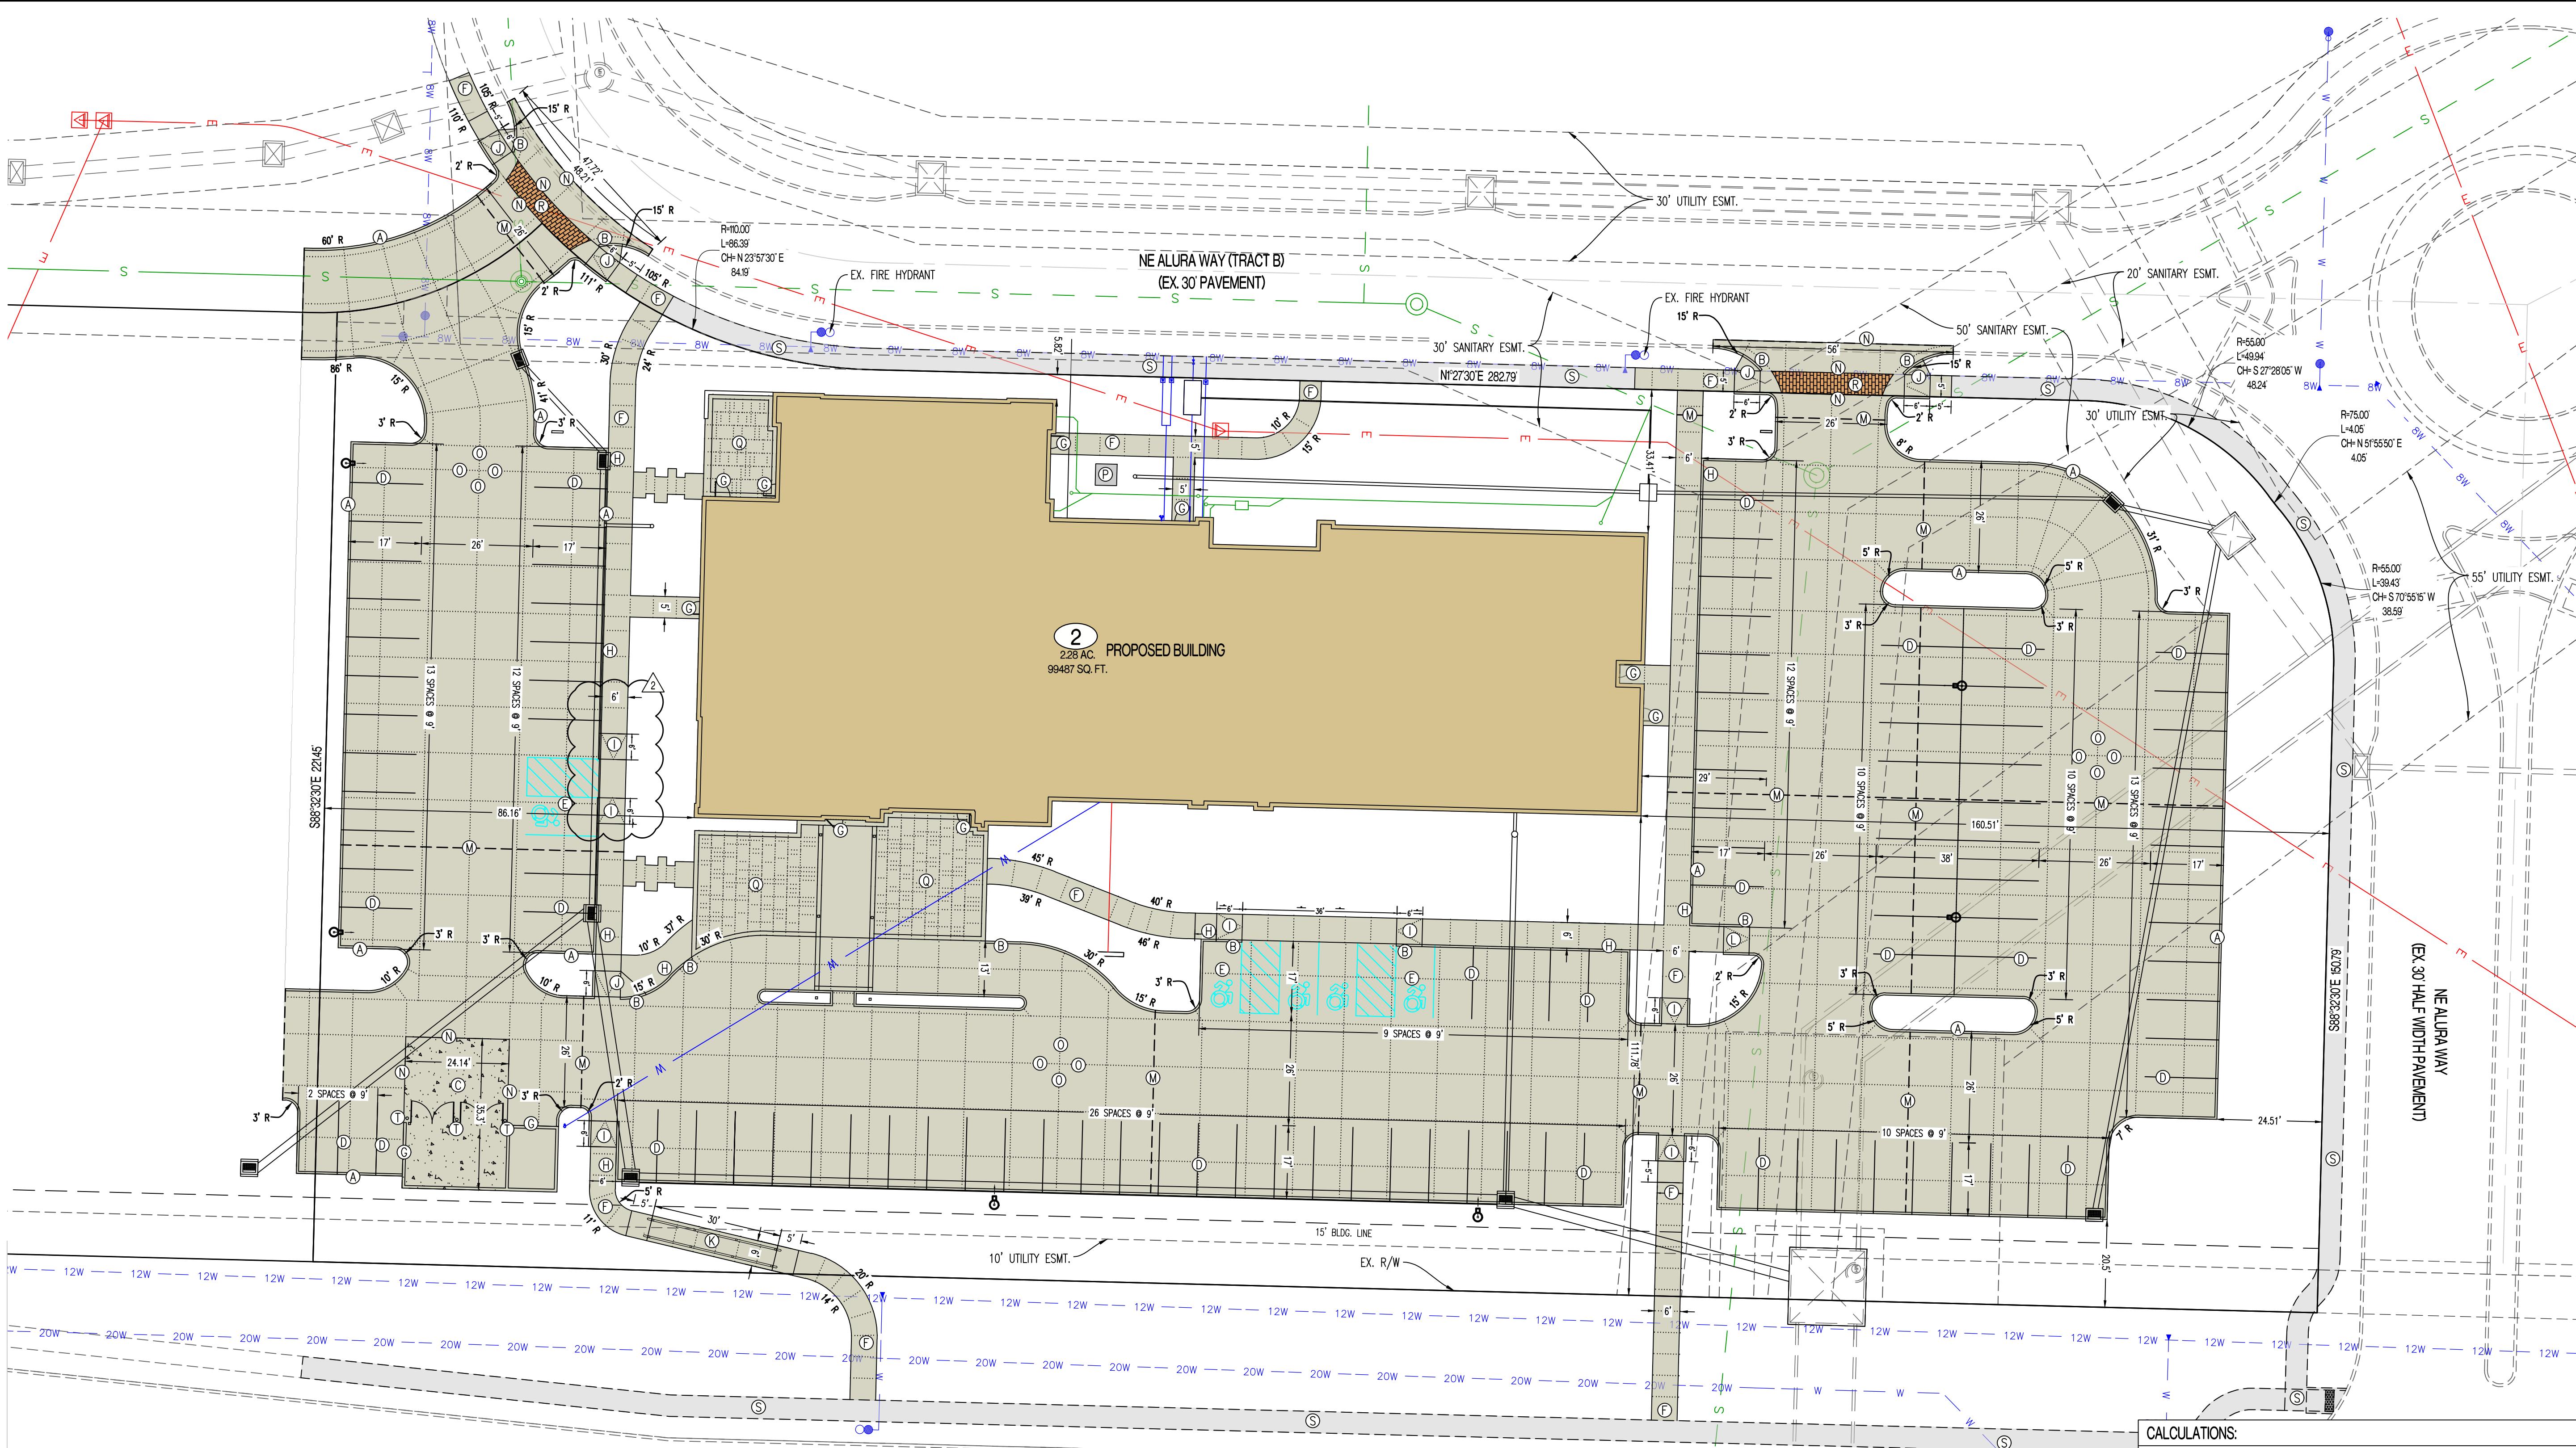

LEGEND OF LABELS			
(A)	CONSTRUCT LIGHT DUTY CONCRETE W/ INTEGRAL CURB AS SHOWN. REFER TO DETAIL 1 & 2 ON CE 7.1.	(J)	CONSTRUCT ADA ACCESSIBLE SIDEWALK RAMP WITH FLARE AT BACK OF CURB. REFER TO DETAIL 10 ON CE 7.2.
(B)	TRANSITION FROM 6" CURB TO 0" CURB. REFER TO CE 3.0-CE 3.4.	(K)	CONSTRUCT ADA ACCESSIBLE SIDEWALK RAMP WITH HANDRAIL. REFER TO DETAIL 11 ON CE 7.2.
(C)	DUMPSTER PAD AREA W/ INTEGRAL CURB AS SHOWN. REFER DETAIL 7 ON CE 7.1. REFER TO ARCHITECTURAL PLANS FOR PROPOSED DUMPSTER ENCLOSURE DETAILS.	(L)	INSTALL NON-ADA SIDEWALK RAMP. REFER TO CE 3.0-CE 3.4.
(D)	PAINT 4" PARKING STALL STRIPES AS SHOWN, COLOR WHITE (TYPICAL) ALL STALLS EXCEPT ADA ACCESSIBLE STALLS. REFER TO PLAN FOR WIDTH AND DEPTH OF STALLS.	(M)	INSTALL TYPE A OR TYPE A ALTERNATE EXPANSION JOINT IN PAVING. REFER TO DETAIL 6 ON CE 7.1.
(E)	CONSTRUCT ADA ACCESSIBLE PARKING AREA WITH SIGNAGE AND ADA RAMPS. PAINT 4" STRIPE AND ACCESSIBLE SYMBOL, COLOR BLUE. PAINT HATCH AREA AS SHOWN, COLOR BLUE. SLOPE OF THE PAVEMENT AT ALL ACCESSIBLE STALLS SHALL NOT EXCEED 1:50. REFER TO DETAIL 8 ON CE 7.2.	(N)	INSTALL TYPE B CONSTRUCTION JOINT WHERE PROPOSED CONCRETE PAVING ABUTS EXISTING CONCRETE PAVING. REFER TO DETAIL 6 ON CE 7.1.
(F)	CONSTRUCT 4" THICK, PCC WALK PER PLAN DIMENSIONS AS SHOWN (MAXIMUM LONGITUDINAL SLOPE 1:20. MAXIMUM CROSS SLOPE AT 1:50). REFER DETAIL 5 ON CE 7.1.	(O)	INSTALL TYPE C SAW JOINT IN PAVEMENT, MAXIMUM 12"x12" SQUARES (TYPICAL). REFER TO DETAIL 6 ON CE 7.1.
(G)	CONSTRUCT THICKENED EDGE SIDEWALK/PAVEMENT ABUTTING BUILDING PER PLAN DIMENSIONS AS SHOWN (MAXIMUM LONGITUDINAL SLOPE 1:20. MAXIMUM CROSS SLOPE AT 1:50). REFER TO DETAIL 4 ON CE 7.1.	(P)	PROPOSED TRANSFORMER PAD. COORDINATE WITH M.E.P. FOR EXACT SIZE AND LOCATION.
(H)	CONSTRUCT THICKENED EDGE SIDEWALK WALK AT BACK OF CURB PER PLAN DIMENSIONS AS SHOWN (MAXIMUM LONGITUDINAL SLOPE 1:20. MAXIMUM CROSS SLOPE AT 1:50). REFER TO DETAIL 4 ON CE 7.1.	(Q)	PROPOSED PATIO AREA. REFER TO ARCHITECTURAL PLANS.
(I)	CONSTRUCT ADA ACCESSIBLE SIDEWALK RAMP AT BACK OF CURB. REFER TO DETAIL 9 ON CE 7.2.	(R)	CROSSWALK CONCRETE PAVEMENT TO BE INTEGRALLY COLORED AND STAMPED. COLOR AND PATTERN TO BE CHOSEN BY OWNER. PAVEMENT SHALL BE REINFORCED PER DETAIL 7 ON CE 7.1.
		(S)	5' STREET-SIDE SIDEWALK TO BE CONSTRUCTED. REFER TO OLSSON PLANS TITLED "PRIVATE SITE DEVELOPMENT PLANS FOR THE VILLAGE AT DISCOVERY PARK ZONE 1" DATED 10/18/2023.
		(T)	INSTALL PIPE BOLLARD AS SHOWN. REFER TO DETAIL 12 ON CE 7.2.

NE DOUGLAS ST.
(EX. 58' HALF WIDTH R/W)

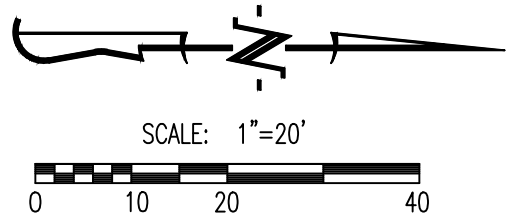

GENERAL NOTES:

- ALL ACCESSIBLE PARKING SHALL COMPLY WITH THE REQUIREMENTS OF THE FEDERAL AMERICANS WITH DISABILITIES ACT.
- THE PAVEMENT JOINTS SHOWN ARE A GRAPHICAL REPRESENTATION OF A POSSIBLE JOINT. CONTRACTOR TO PROVIDE SHOP DRAWINGS WITH JOINT LAYOUT FOR APPROVAL BY ENGINEER PRIOR TO POURING OF PAVEMENT.

CALCULATIONS:

LAND AREA:		
TOTAL LAND AREA:		2.28 AC
BUILDING DETAILS:		
1ST FLOOR:	16,402 SQ.FT.	
2ND FLOOR:	14,828 SQ.FT.	
3RD FLOOR:	14,828 SQ.FT.	
4TH FLOOR:	14,828 SQ.FT.	
TOTAL S.F. (4-STORIES)	60,886 SQ.FT.	
PARKING SUMMARY:		
SPACES REQUIRED:		
HOTEL OR MOTEL WITH NO RESTAURANT OR LOUNGE, OR WITH A RESTAURANT OR LOUNGE PROVIDED FOR GUESTS ONLY		- 1 PER ROOM
STANDARD SPACES REQUIRED (107 UNITS):		107 SPACES
HANDICAP SPACES REQUIRED:		5 SPACES
SPACES PROVIDED:		
STANDARD SPACES PROVIDED:		112 SPACES
HANDICAP SPACES PROVIDED:		5 SPACES
TOTAL SPACES PROVIDED:		117 SPACES
LOT COVERAGES:		
NET LAND AREA:	ACTUAL 99,487 SQ.FT.	100%
TOTAL IMPERVIOUS SURFACE AREA:	68,125 SQ.FT.	68%
TOTAL OPEN SPACE:	31,362 SQ.FT.	32%
FLOOR AREA RATIO:		61%

REVISIONS:

NO.	DATE
ORIGINAL	04/04/2024
REV. 1	05/10/2024
REV. 2	06/14/2024

THIS SHEET HAS BEEN SIGNED, SEALED AND DATED ELECTRONICALLY

STATE OF MISSOURI

NATHAN THOMAS ECKHOFF

PROFESSIONAL ENGINEER

NUMBER

PE-2003014960

06/27/24

NATHAN THOMAS ECKHOFF

MO LICENSE 2003014960

PREPARED BY:

CROCKETT

ENGINEERS & ARCHITECTS

1000 W. Illinois Blvd., Ste. 1000

Columbia, Missouri 65203

(314) 487-0292

www.crockettengineering.com

Crockett Engineering Consultants, LLC

Missouri Certificate of Authority

0000000001

OWNER:

DISCOVERY PARK LEES SUMMIT LLC

4220 PHILLIPS FARM RD

COLUMBIA, MO 65201

HOME2 SUITES BY HILTON

251 NE ALURA WAY

LEES SUMMIT, JACKSON COUNTY, MISSOURI

DRAWING INCLUDES:

SITE PLAN

DESIGNED:

NTE

DRAWN:

NMD

PROJECT NO.:

230286

SHEET:

CE 6.1

1 LIGHT DUTY CONCRETE PAVEMENT CROSS-SECTION

2 6" CONCRETE BARRIER CURB CROSS-SECTION

3 THICKENED EDGE SIDEWALK WITH INTEGRAL CURB & GUTTER

4 SIDEWALK/PAVEMENT ABUTTING BUILDING

5 TYPICAL CONCRETE SIDEWALK

TYPE A - EXPANSION JOINT

TYPE B - CONSTRUCTION JOINT


TYPE C - CONTROL JOINT "SAVED"

TYPE A ALTERNATE
CONCRETE SILL

6 CONCRETE PAVEMENT JOINT DETAILS


7 HEAVY DUTY CONCRETE PAVEMENT CROSS-SECTION (REINFORCED)

VISIONS:	
O.	DATE
ORIGINAL	04/04/2024
THIS SHEET HAS BEEN SIGNED, SEALED AND DATED ELECTRONICALLY	
	
NATHAN THOMAS ECKHOFF MO LICENSE: 2003034960	
 CROCKETT ENGINEERING CONSULTANTS	1000 W. Illinois Blvd. Bldg. 1 Columbia, Missouri 65203 Tel: 620.641.0276 www.crockettingeering.com Crockett Engineering Consultants, LLC Missouri #200019361
DISCOVERY PARK, LEES SUMMIT, MO 4220 PHILLIPS HWY RD COLUMBIA, MO 65201	
HOME2 SUITES BY HILTON 251 NE ALURA WAY LEE'S SUMMIT, JACKSON COUNTY, MISSOURI	
DRAWING INCLUDES:	
DETAILS SHEET 1	
DESIGNED:	NTE
DRAWN:	NMD
PROJECT NO.:	230286
SHEET:	CE 7.1

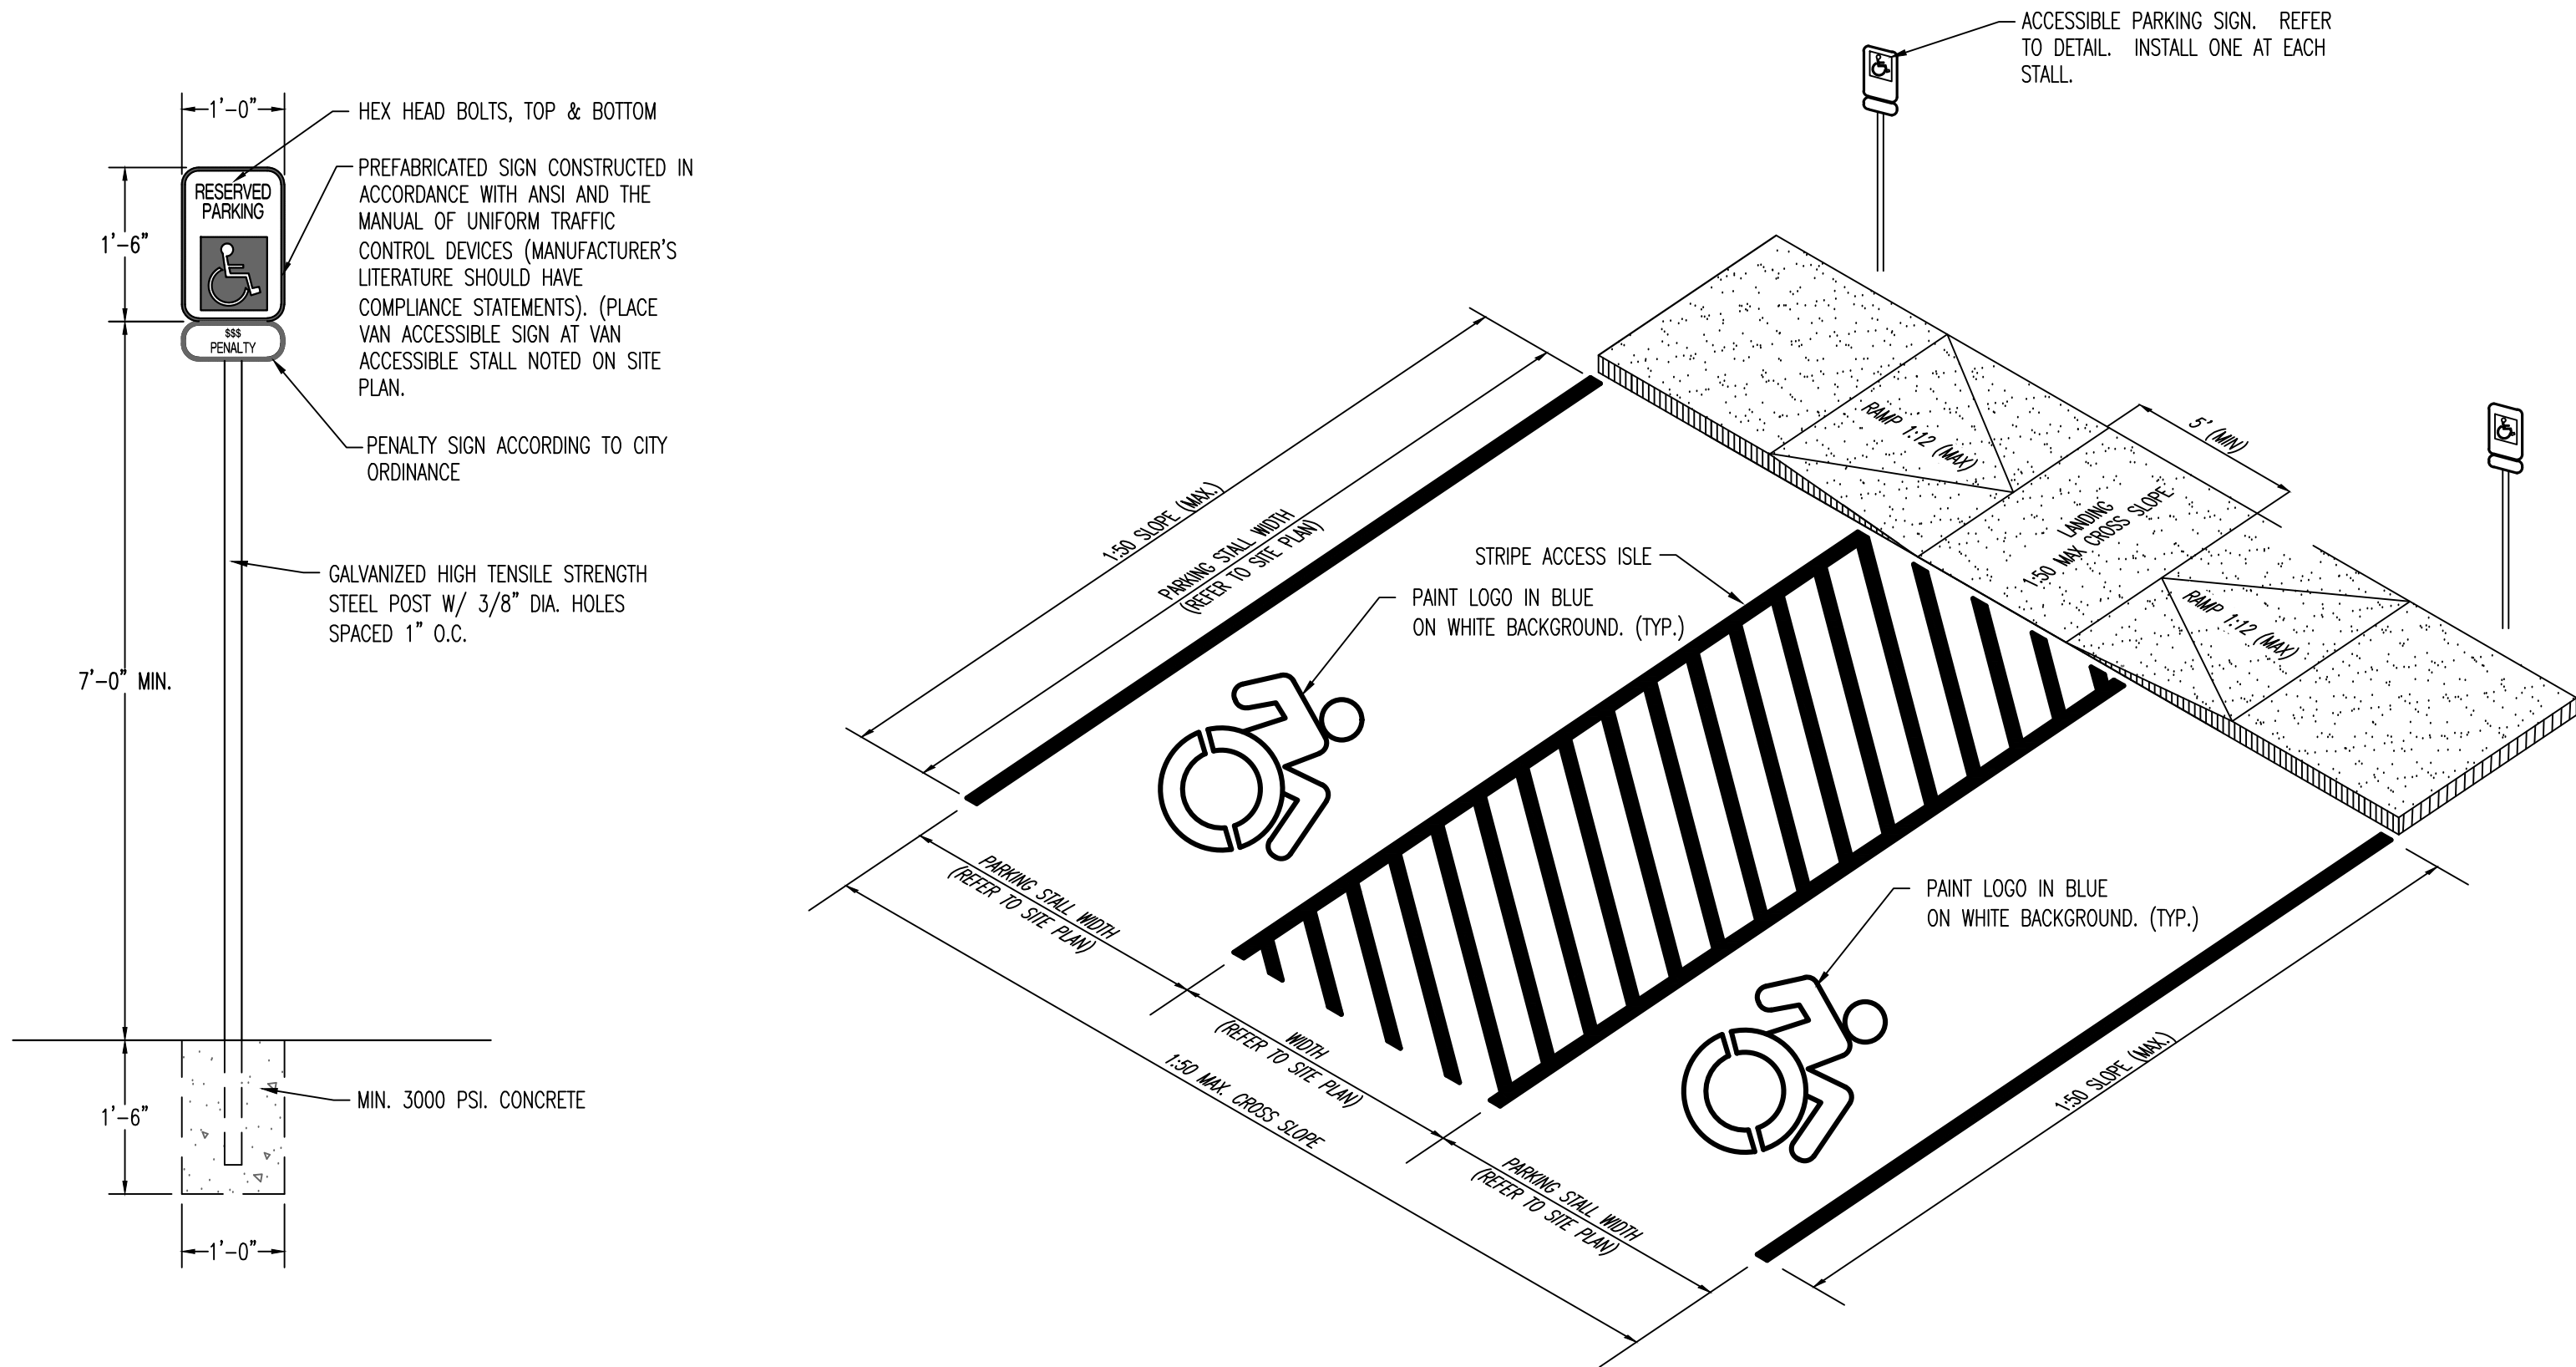

8

ADA PARKING AREA AND SIGNAGE

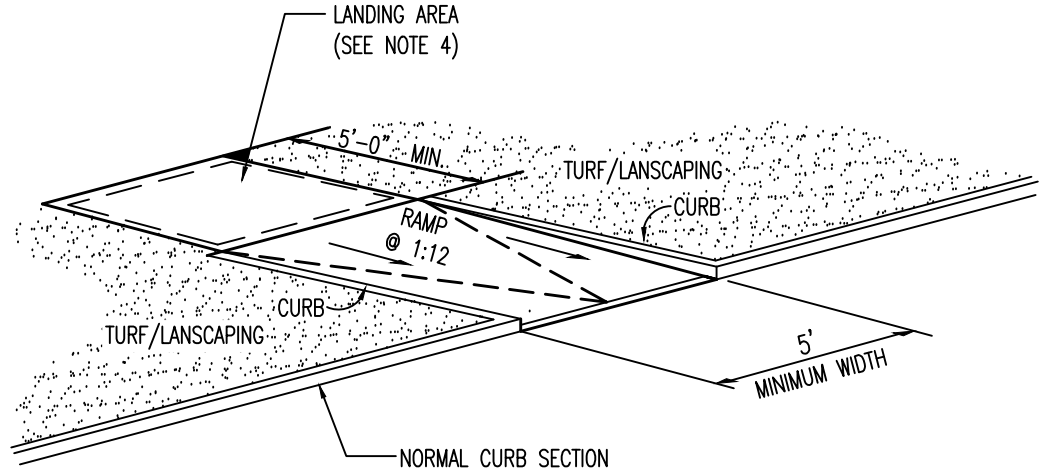


NOTES

1. RAMP SHALL BE 6" THICK (MIN.) PCC CONCRETE WITH 6X6/W1.4XW1.4 WWF. PLACE 2" FROM THE TOP.
2. CURB RAMP SHALL NOT HAVE A RISE GREATER THAN 0.5'.
3. RAMP LENGTH IS DEPENDENT ON 1:12 MAX. SLOPE. USE FLATTER WHEN POSSIBLE.
4. MAIN LANDING AREA AT TOP OF RAMP SHALL BE 4'-0" MIN WIDTH, CROSS SLOPE OF LANDING SHALL NOT EXCEED 2.0% IN ANY DIRECTION.

9

SIDEWALK RAMP WITH CURB

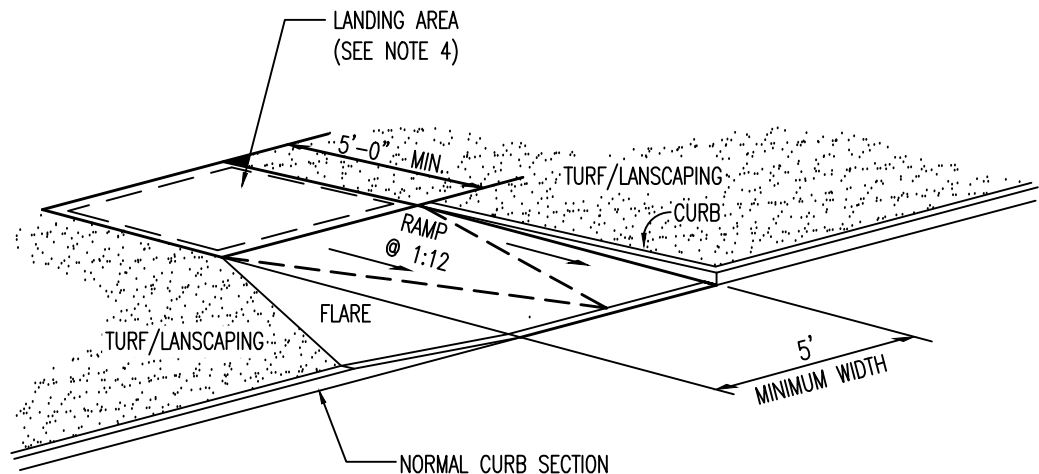


NOTES

1. RAMP SHALL BE 6" THICK (MIN.) PCC CONCRETE WITH 6X6/W1.4XW1.4 WWF. PLACE 2" FROM THE TOP.
2. CURB RAMP SHALL NOT HAVE A RISE GREATER THAN 0.5'.
3. RAMP LENGTH IS DEPENDENT ON 1:12 MAX. SLOPE. USE FLATTER WHEN POSSIBLE.
4. MAIN LANDING AREA AT TOP OF RAMP SHALL BE 4'-0" MIN WIDTH, CROSS SLOPE OF LANDING SHALL NOT EXCEED 2.0% IN ANY DIRECTION.
5. FLARE SLOPE NOT TO EXCEED 1:10.



10

SIDEWALK RAMP WITH CURB AND FLARE

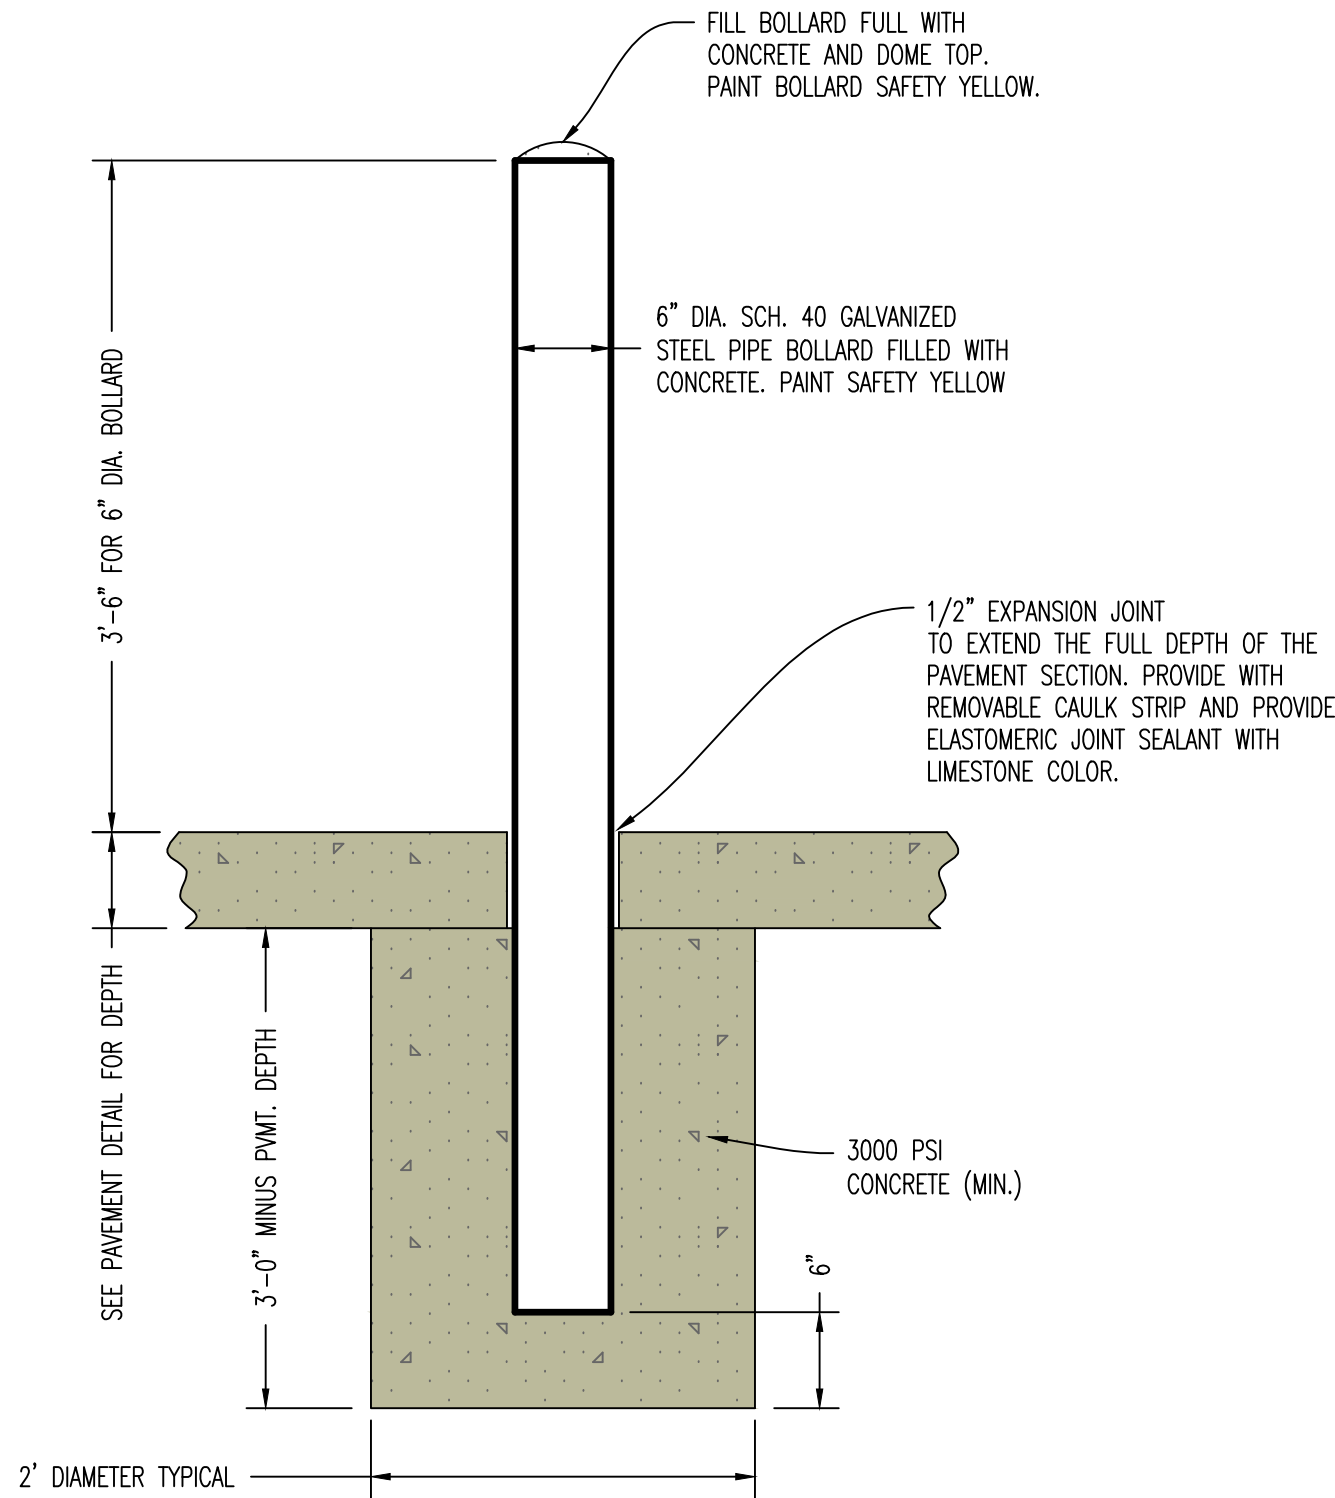

12

BOLLARD INSTALLATION DETAIL

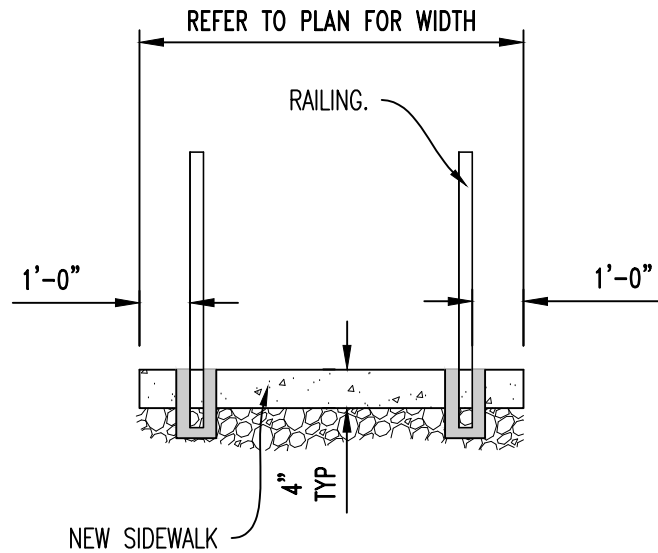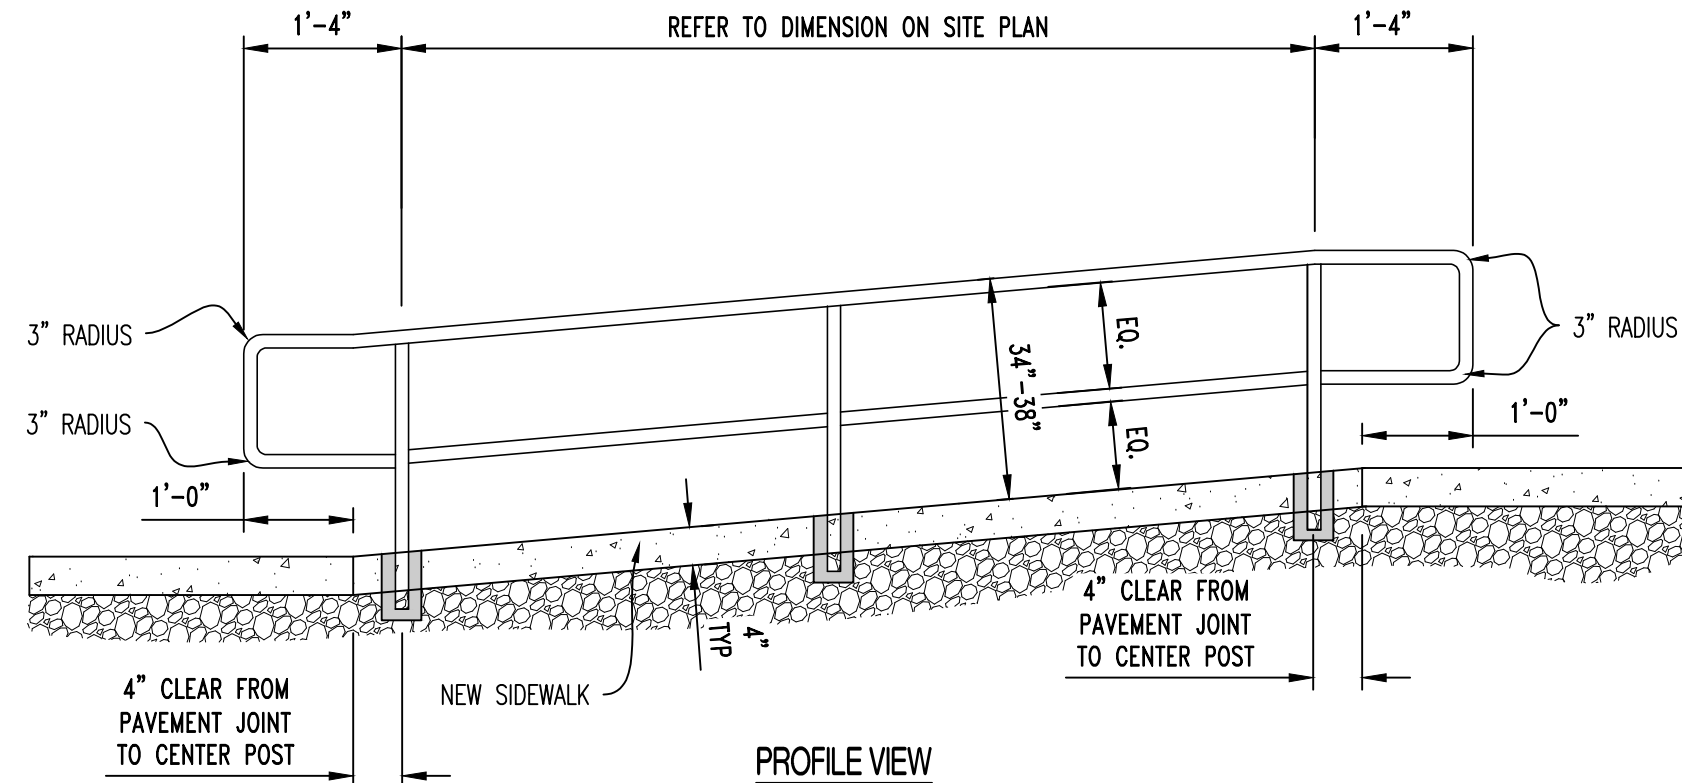

METAL RAILING SPECIFICATIONS

1. PROVIDE SHOP DRAWINGS TO ENGINEER FOR REVIEW PRIOR TO FABRICATION OR INSTALLATION.
2. RAILINGS AND POSTS SHALL BE 1-1/2" DIAMETER ROUND STEEL PIPING IN COMPLIANCE WITH ASTM A53, TYPE F OR TYPE S, GRADE A SCHEDULE 40 PIPING.
3. RAILINGS SHALL BE 34"-38" TALL FROM FINISH PAVEMENT GRADE (OR STAIR NOSING) TO THE TOP OF THE TOP RAIL.
4. MAIN RAILS AND POSTS SHALL RESIST 50 POUNDS PER LINEAL FOOT Laterally AT THE TOP RAIL, AND 200 POUNDS OF CONCENTRATED LOAD Laterally.
5. INTERMEDIATE RAILS SHALL RESIST A CONCENTRATED LOAD OF 50 POUNDS Laterally.
6. CUT, DRILL, AND PUNCH METALS CLEANLY AND ACCURATELY. REMOVE BURRS AND EASE EDGES TO A MINIMUM RADIUS OF 1/8", UNLESS OTHERWISE INDICATED. REMOVE SHARP OR ROUGH AREAS ON EXPOSED SURFACES.
7. COPE COMPONENTS AT CONNECTIONS TO PROVIDE CLOSE FIT, OR USE FITTINGS DESIGNED FOR THIS PURPOSE. WELD ALL AROUND AT CONNECTIONS, INCLUDING FITTINGS.
8. PROVIDE CHANGES IN RAILING DIRECTION BY USING PREFABRICATED ELBOW AND RADIUS FITTINGS.
9. PROVIDE WEEP HOLES AT THE BASE OF ALL POSTS AND ANYWHERE WATER OR CONDENSATION MAY ACCUMULATE INSIDE RAILING SECTIONS
10. PROVIDE SHOP PRIMER FORMULATED FOR GALVANIZED STEEL. PROVIDE HOT-DIP GALVANIZED FINISH IN COMPLIANCE WITH ASTM A123. FOR ALL COMPONENTS. POWDER COATED BLACK WITH HIGH GLOSS ENAMEL PAINT. VERIFY FINAL COLOR WITH OWNER PRIOR TO PAINTING.
11. CLEAN FIELD WELDS AND REPAIR GALVANIZING TO COMPLY WITH ASTM A780.
12. POSTS SHALL BE SET PLUM WITH A TOLERANCE OF 1/8" IN 3 FEET. ALIGN RAILS SO VARIATIONS FROM LEVEL FOR HORIZONTAL MEMBERS AND VARIATIONS FROM PARALLEL WITH RAKE OF STEPS AND RAMPS FOR SLOPING MEMBERS DO NOT EXCEED 1/4 INCH IN 12 FEET.
13. PROVIDE 4" SLEEVES OR CORE DRILL CONCRETE. MINIMUM 4" RAIL EMBEDMENT BELOW PAVEMENT SECTIONS SHOWN TO RECEIVE POSTS. GROUT AROUND AROUND POSTS WITH NON-SHRINK GROUT. MIN 2" OF GROUT BELOW BOTTOM OF POST. SLOPE TOP OF GROUT OF DRAIN.
14. CAULK JOINT BETWEEN GROUT AND METAL POST WITH APPROVE JOINT SEALANT. COORDINATE COLOR WITH OWNER.


11

HANDRAIL DETAIL

REVISIONS:

NO.	DATE
ORIGINAL	04/04/2024
2	REV. 2 06/14/2024

THIS SHEET HAS BEEN SIGNED, SEALED AND DATED ELECTRONICALLY.

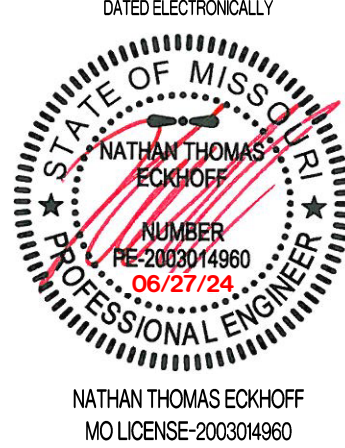

PREPARED BY:
CROCKETT
ENGINEERS & ARCHITECTS
1000 W. Illinois Blvd., Ste. 100
Columbia, Missouri 65203
(314) 487-0292
www.crockettengineering.com
Missouri Certificate of Authority
#000000001

OWNER:
DISCOVERY PARK LEES SUMMIT LLC
4020 PHILLIPS FARM RD
COLUMBIA, MO 65201

HOME2 SUITES BY HILTON
251 NE ALURA WAY
LEES SUMMIT, JACKSON COUNTY, MISSOURI

DRAWING INCLUDES:





DETAILS SHEET 2

DESIGNED: NTE





DRAWN: NMD

PROJECT NO.: 230286

SHEET:
CE 7.2

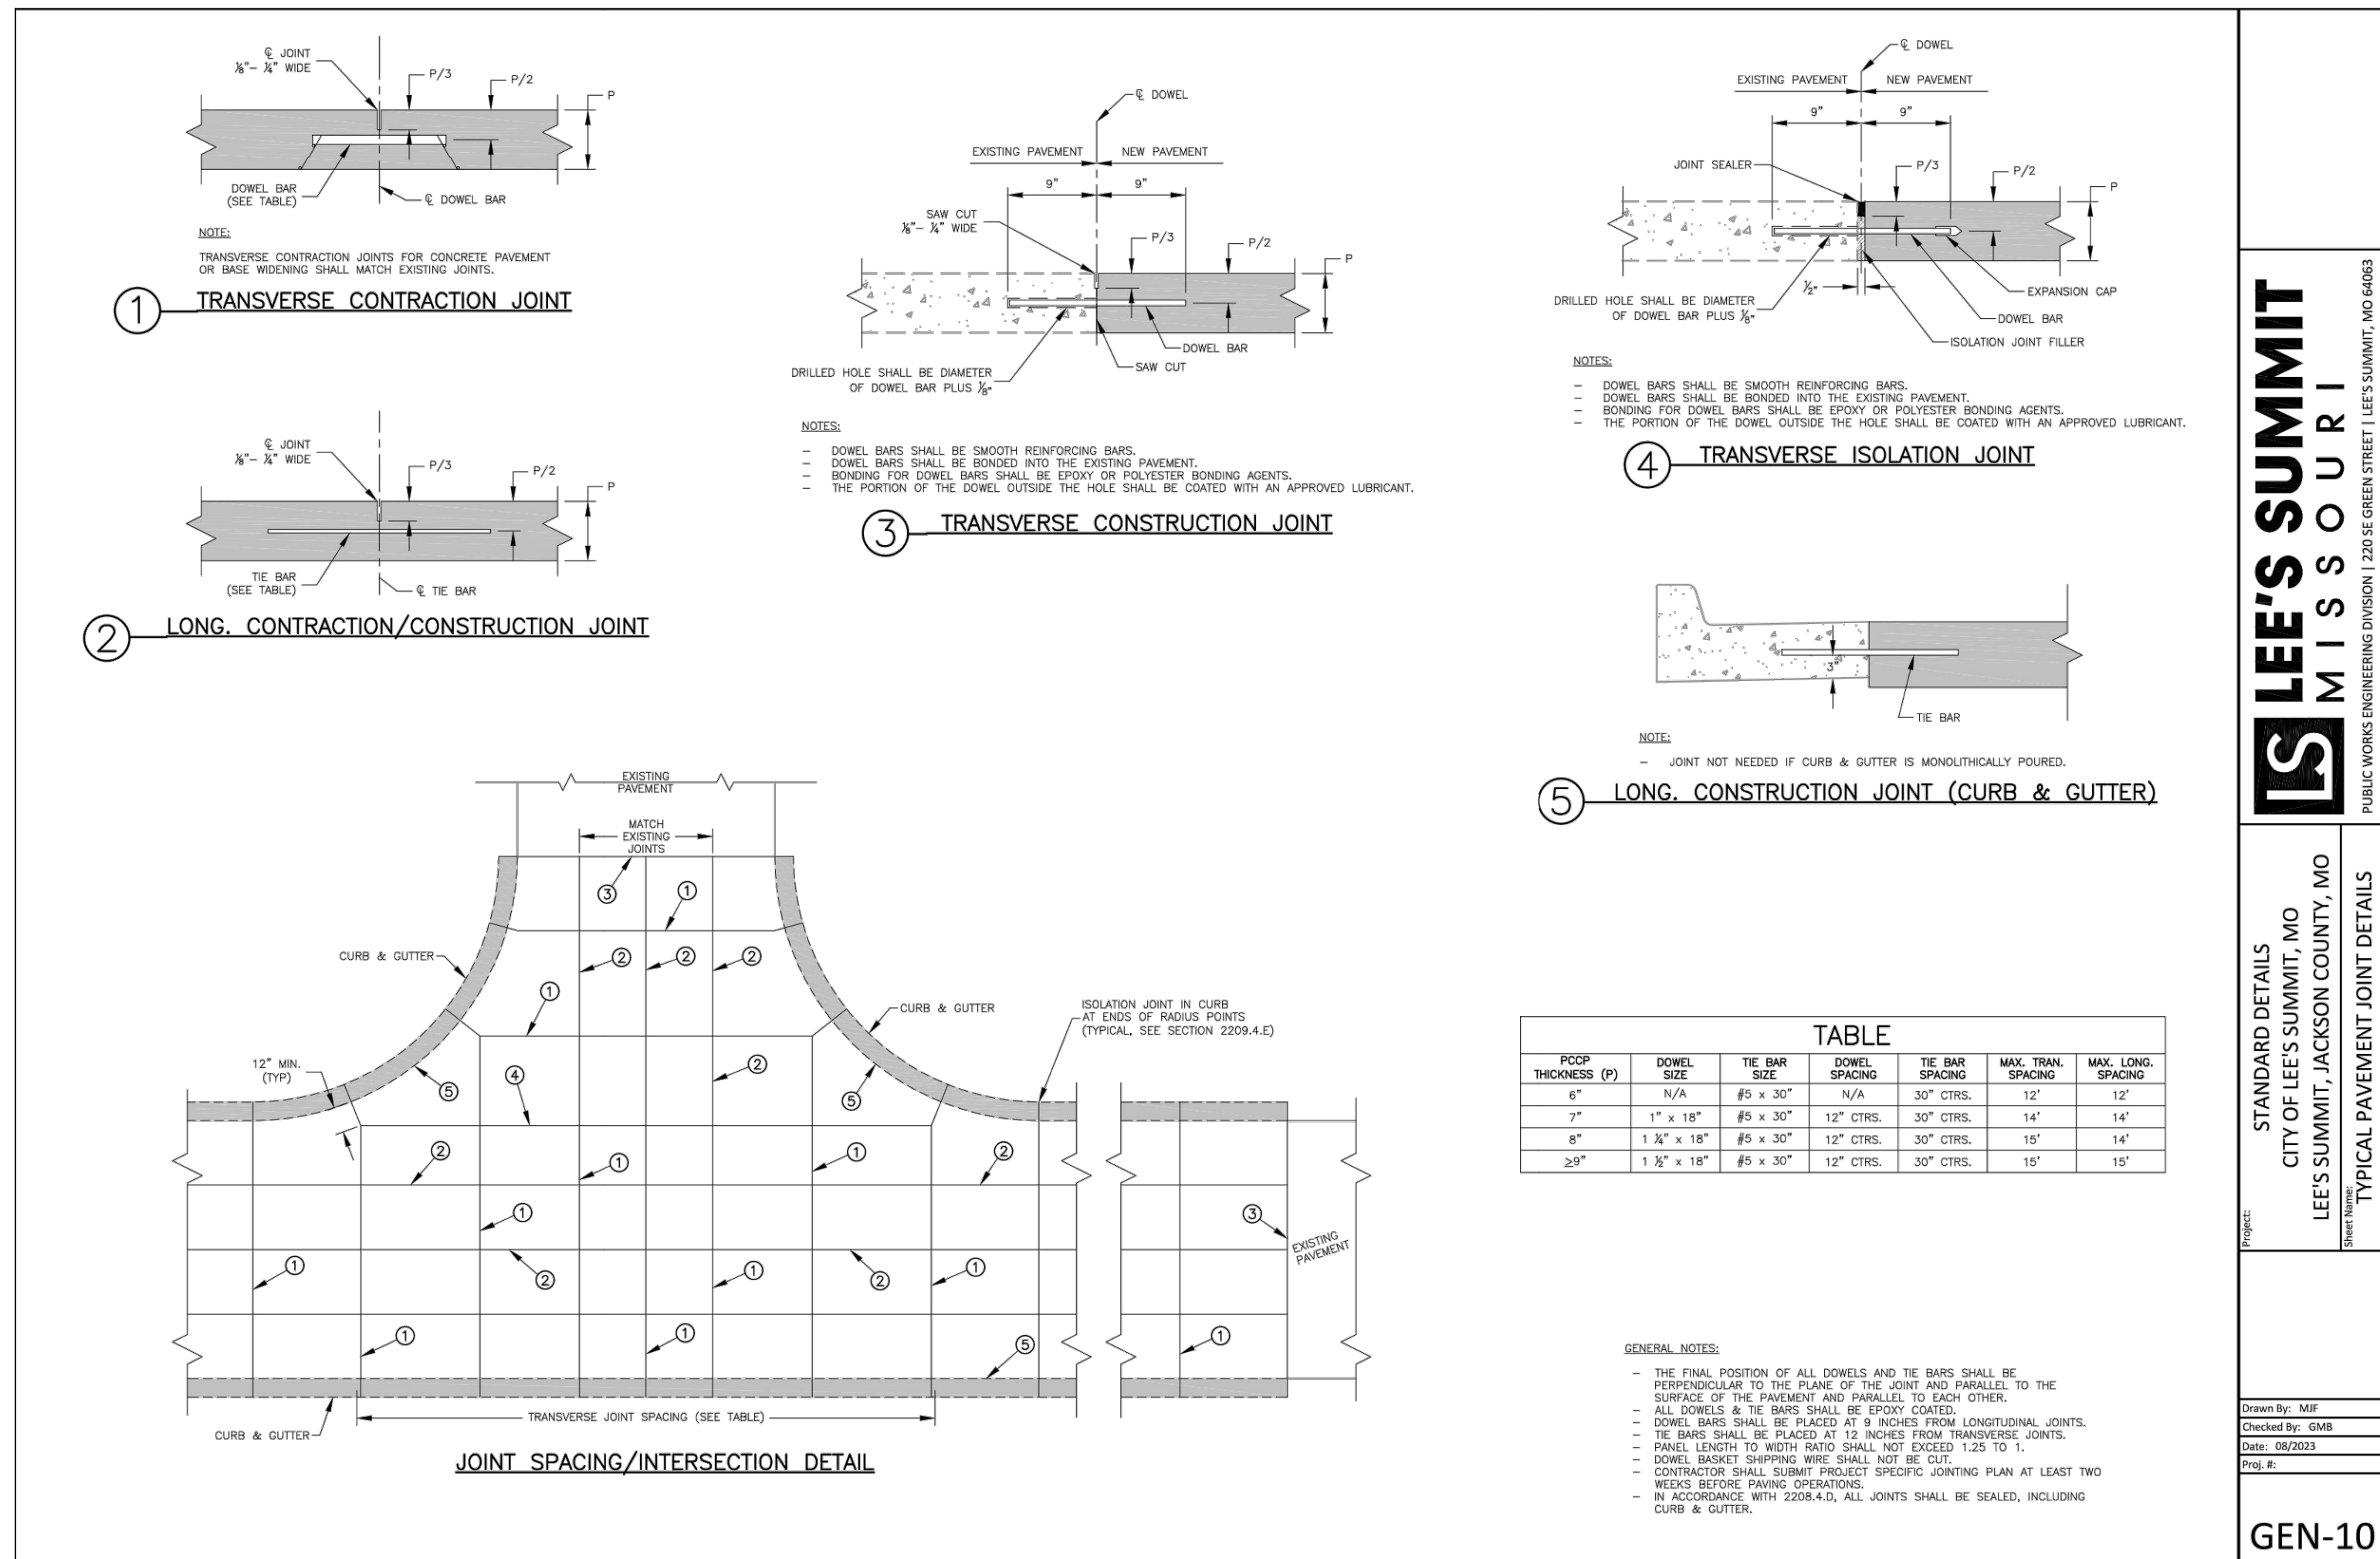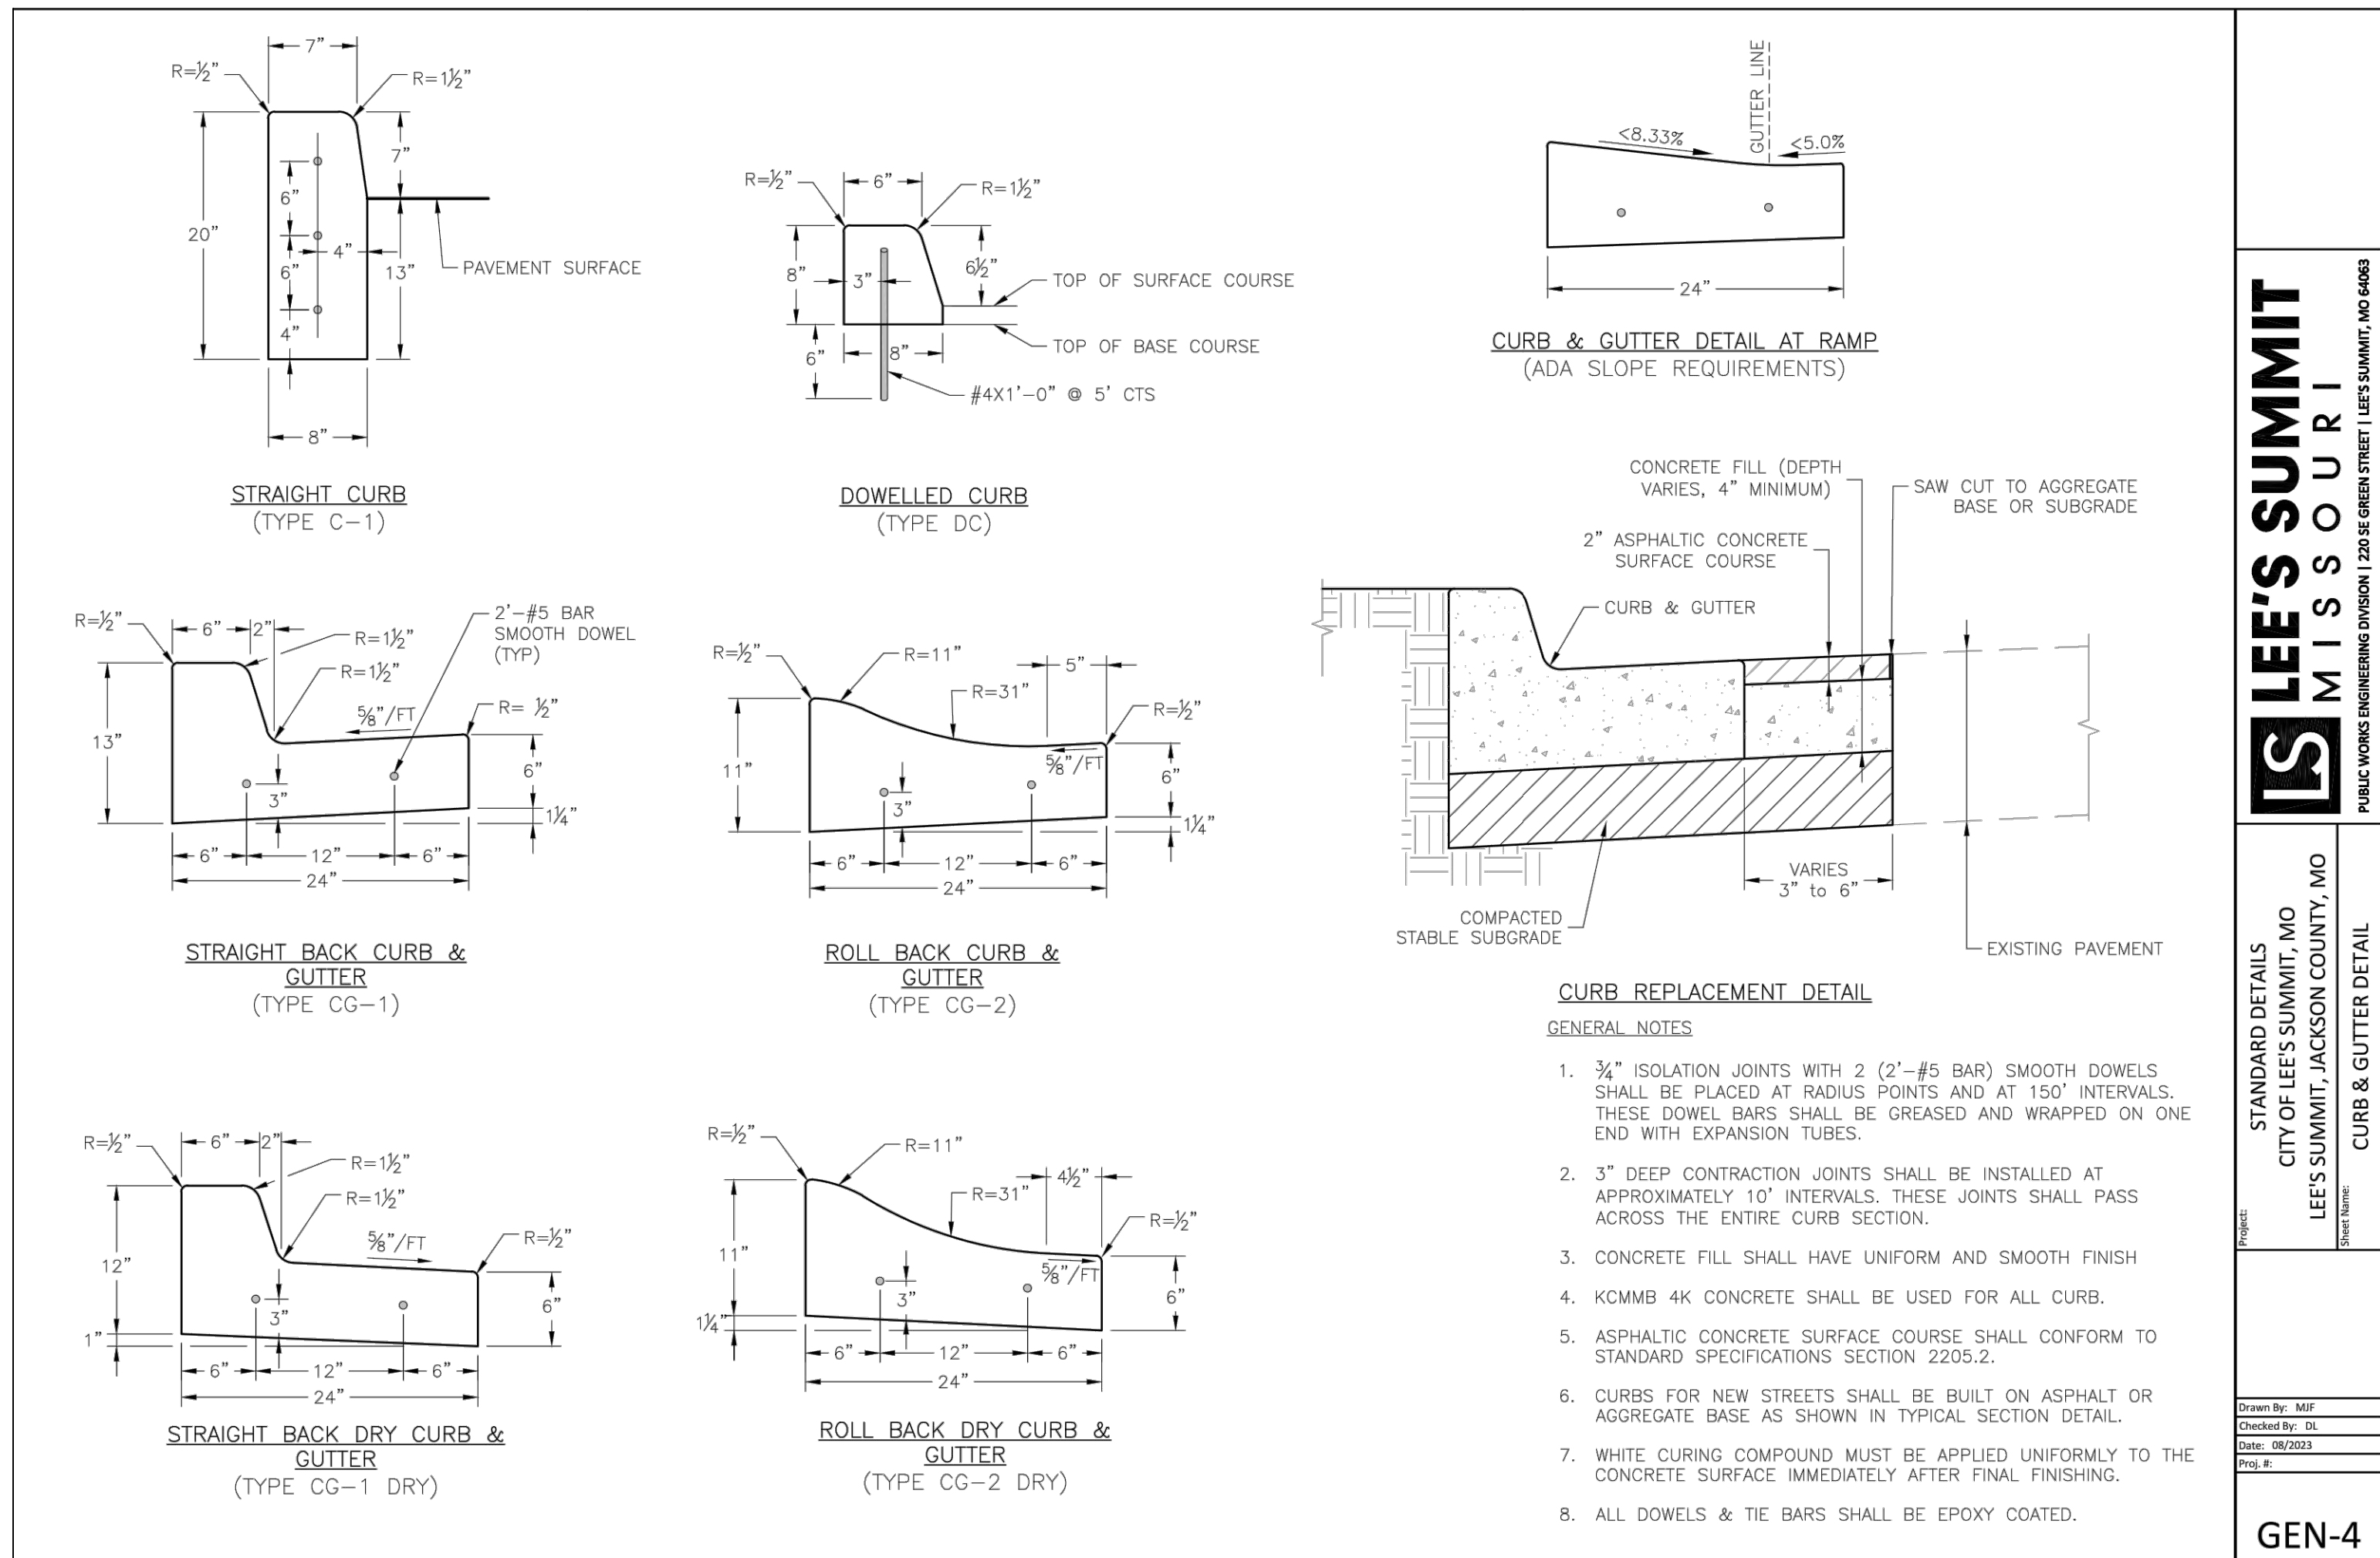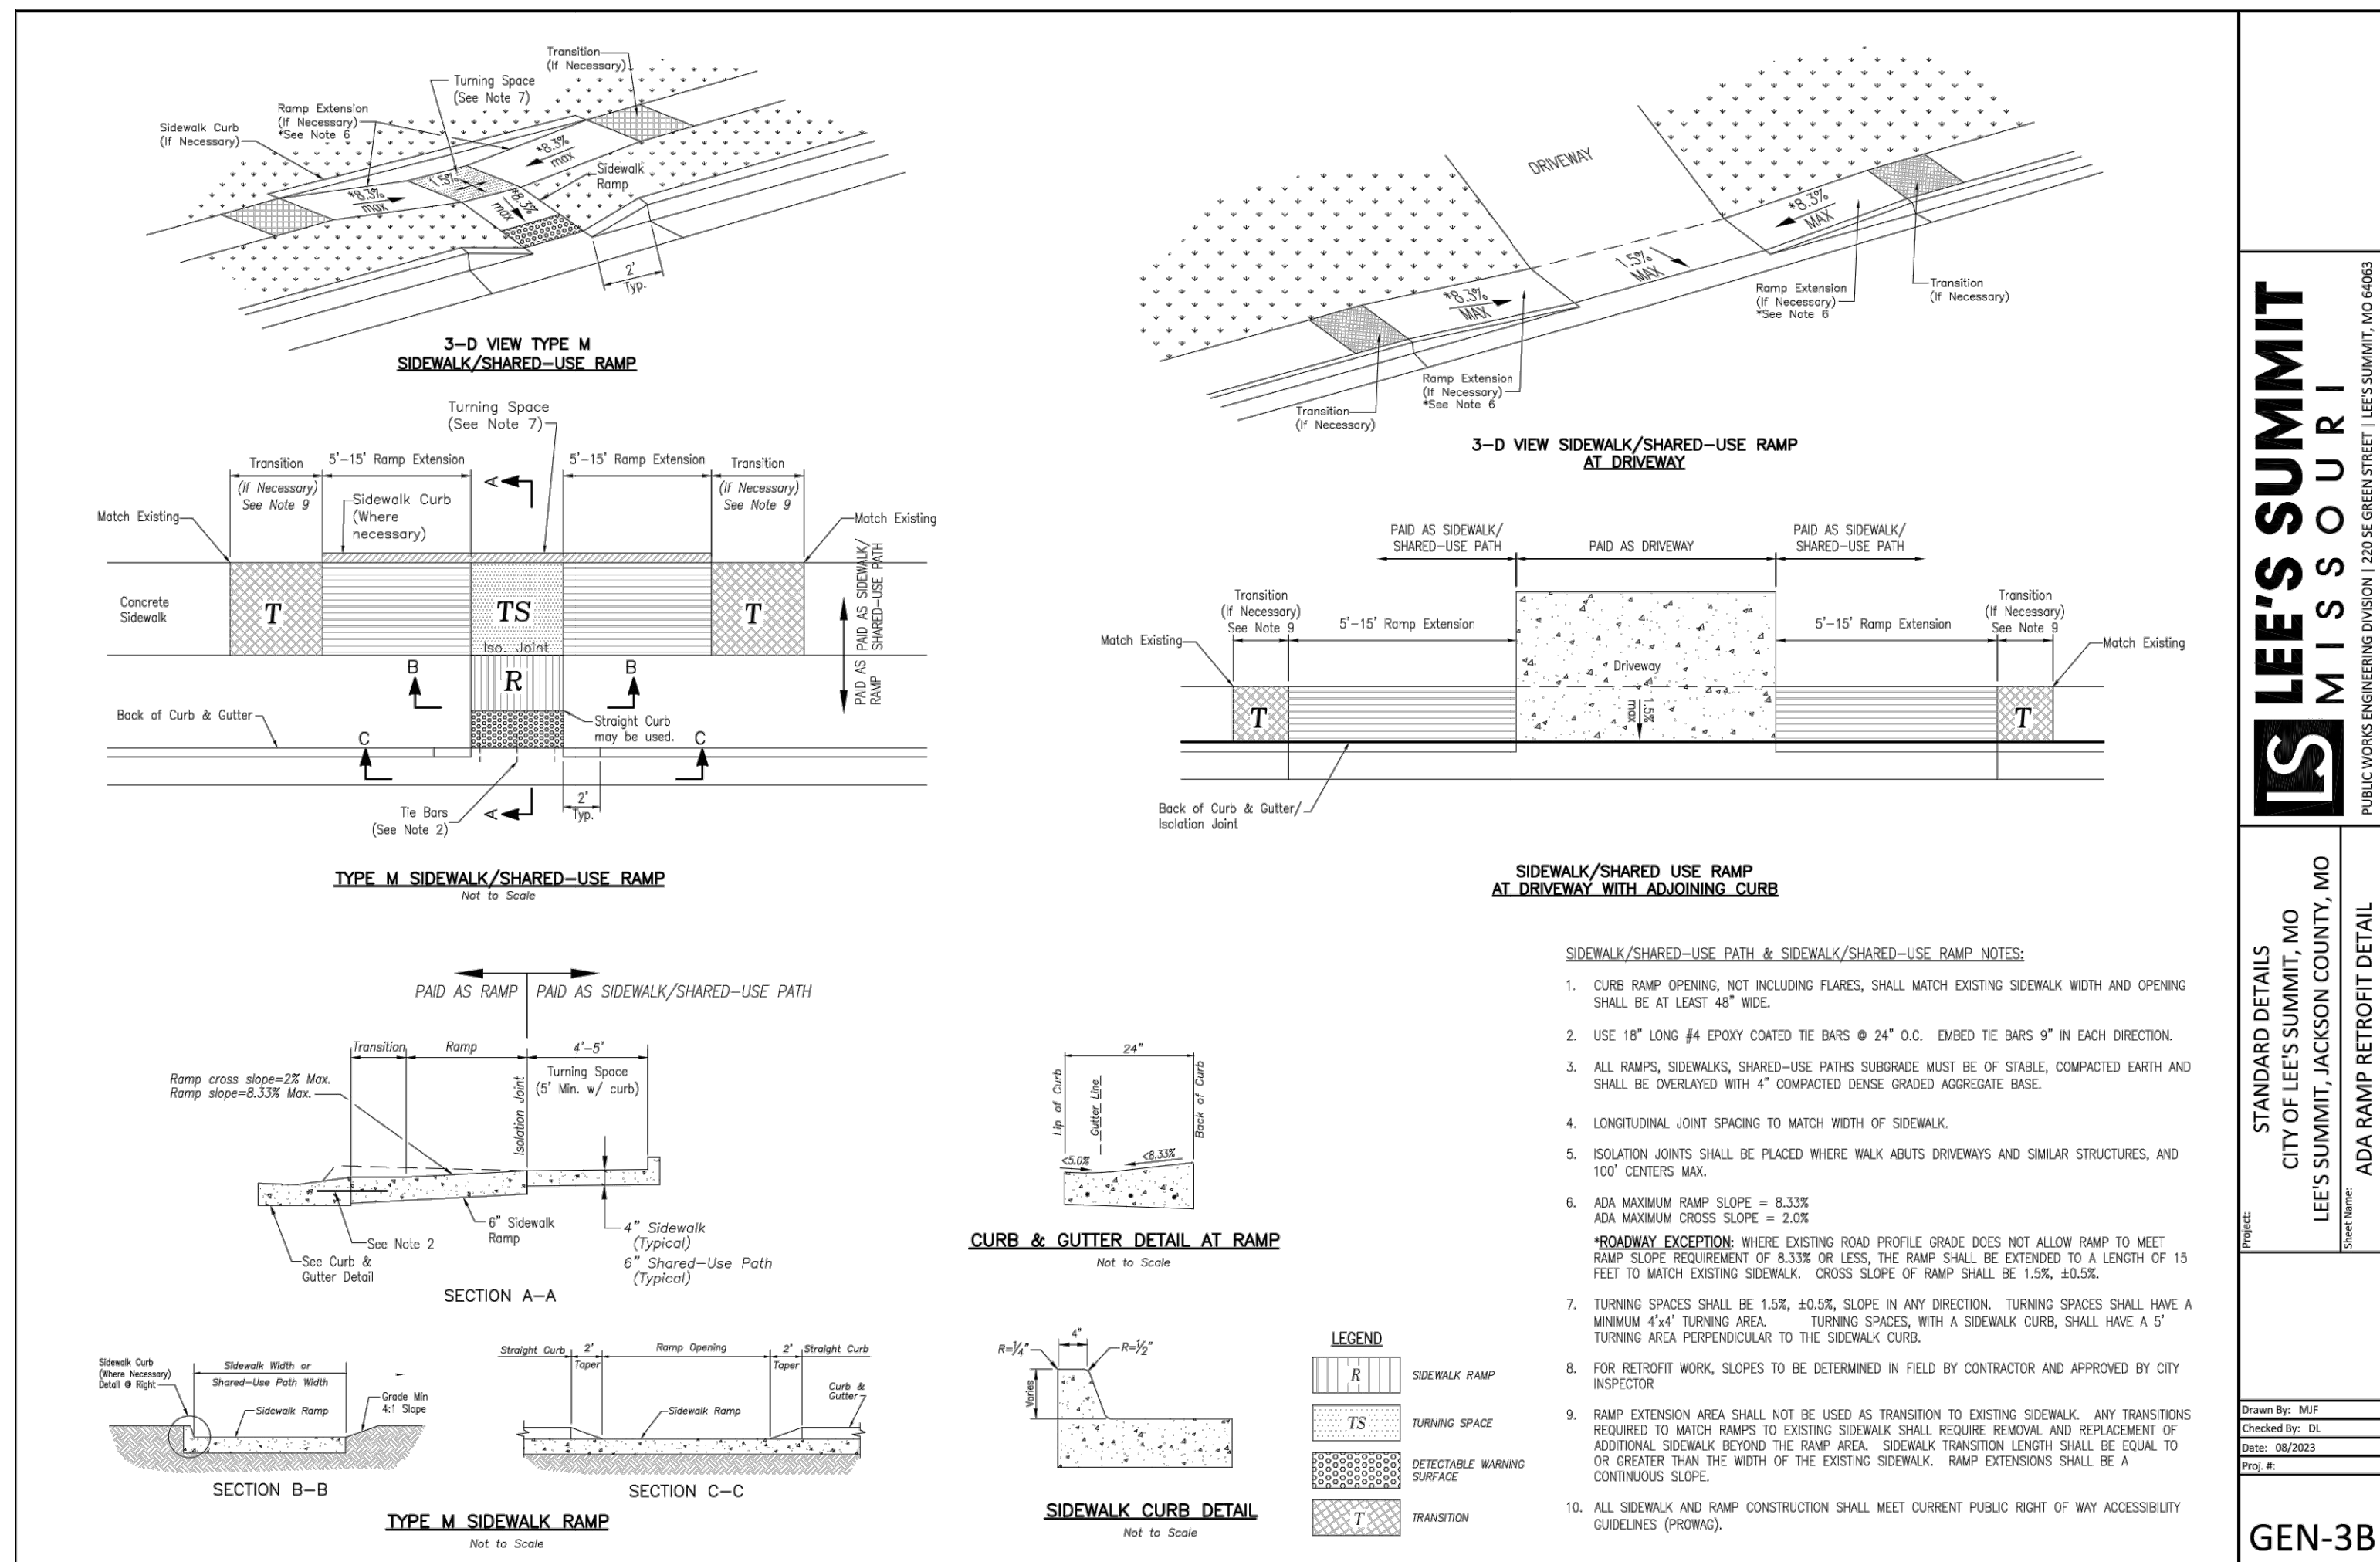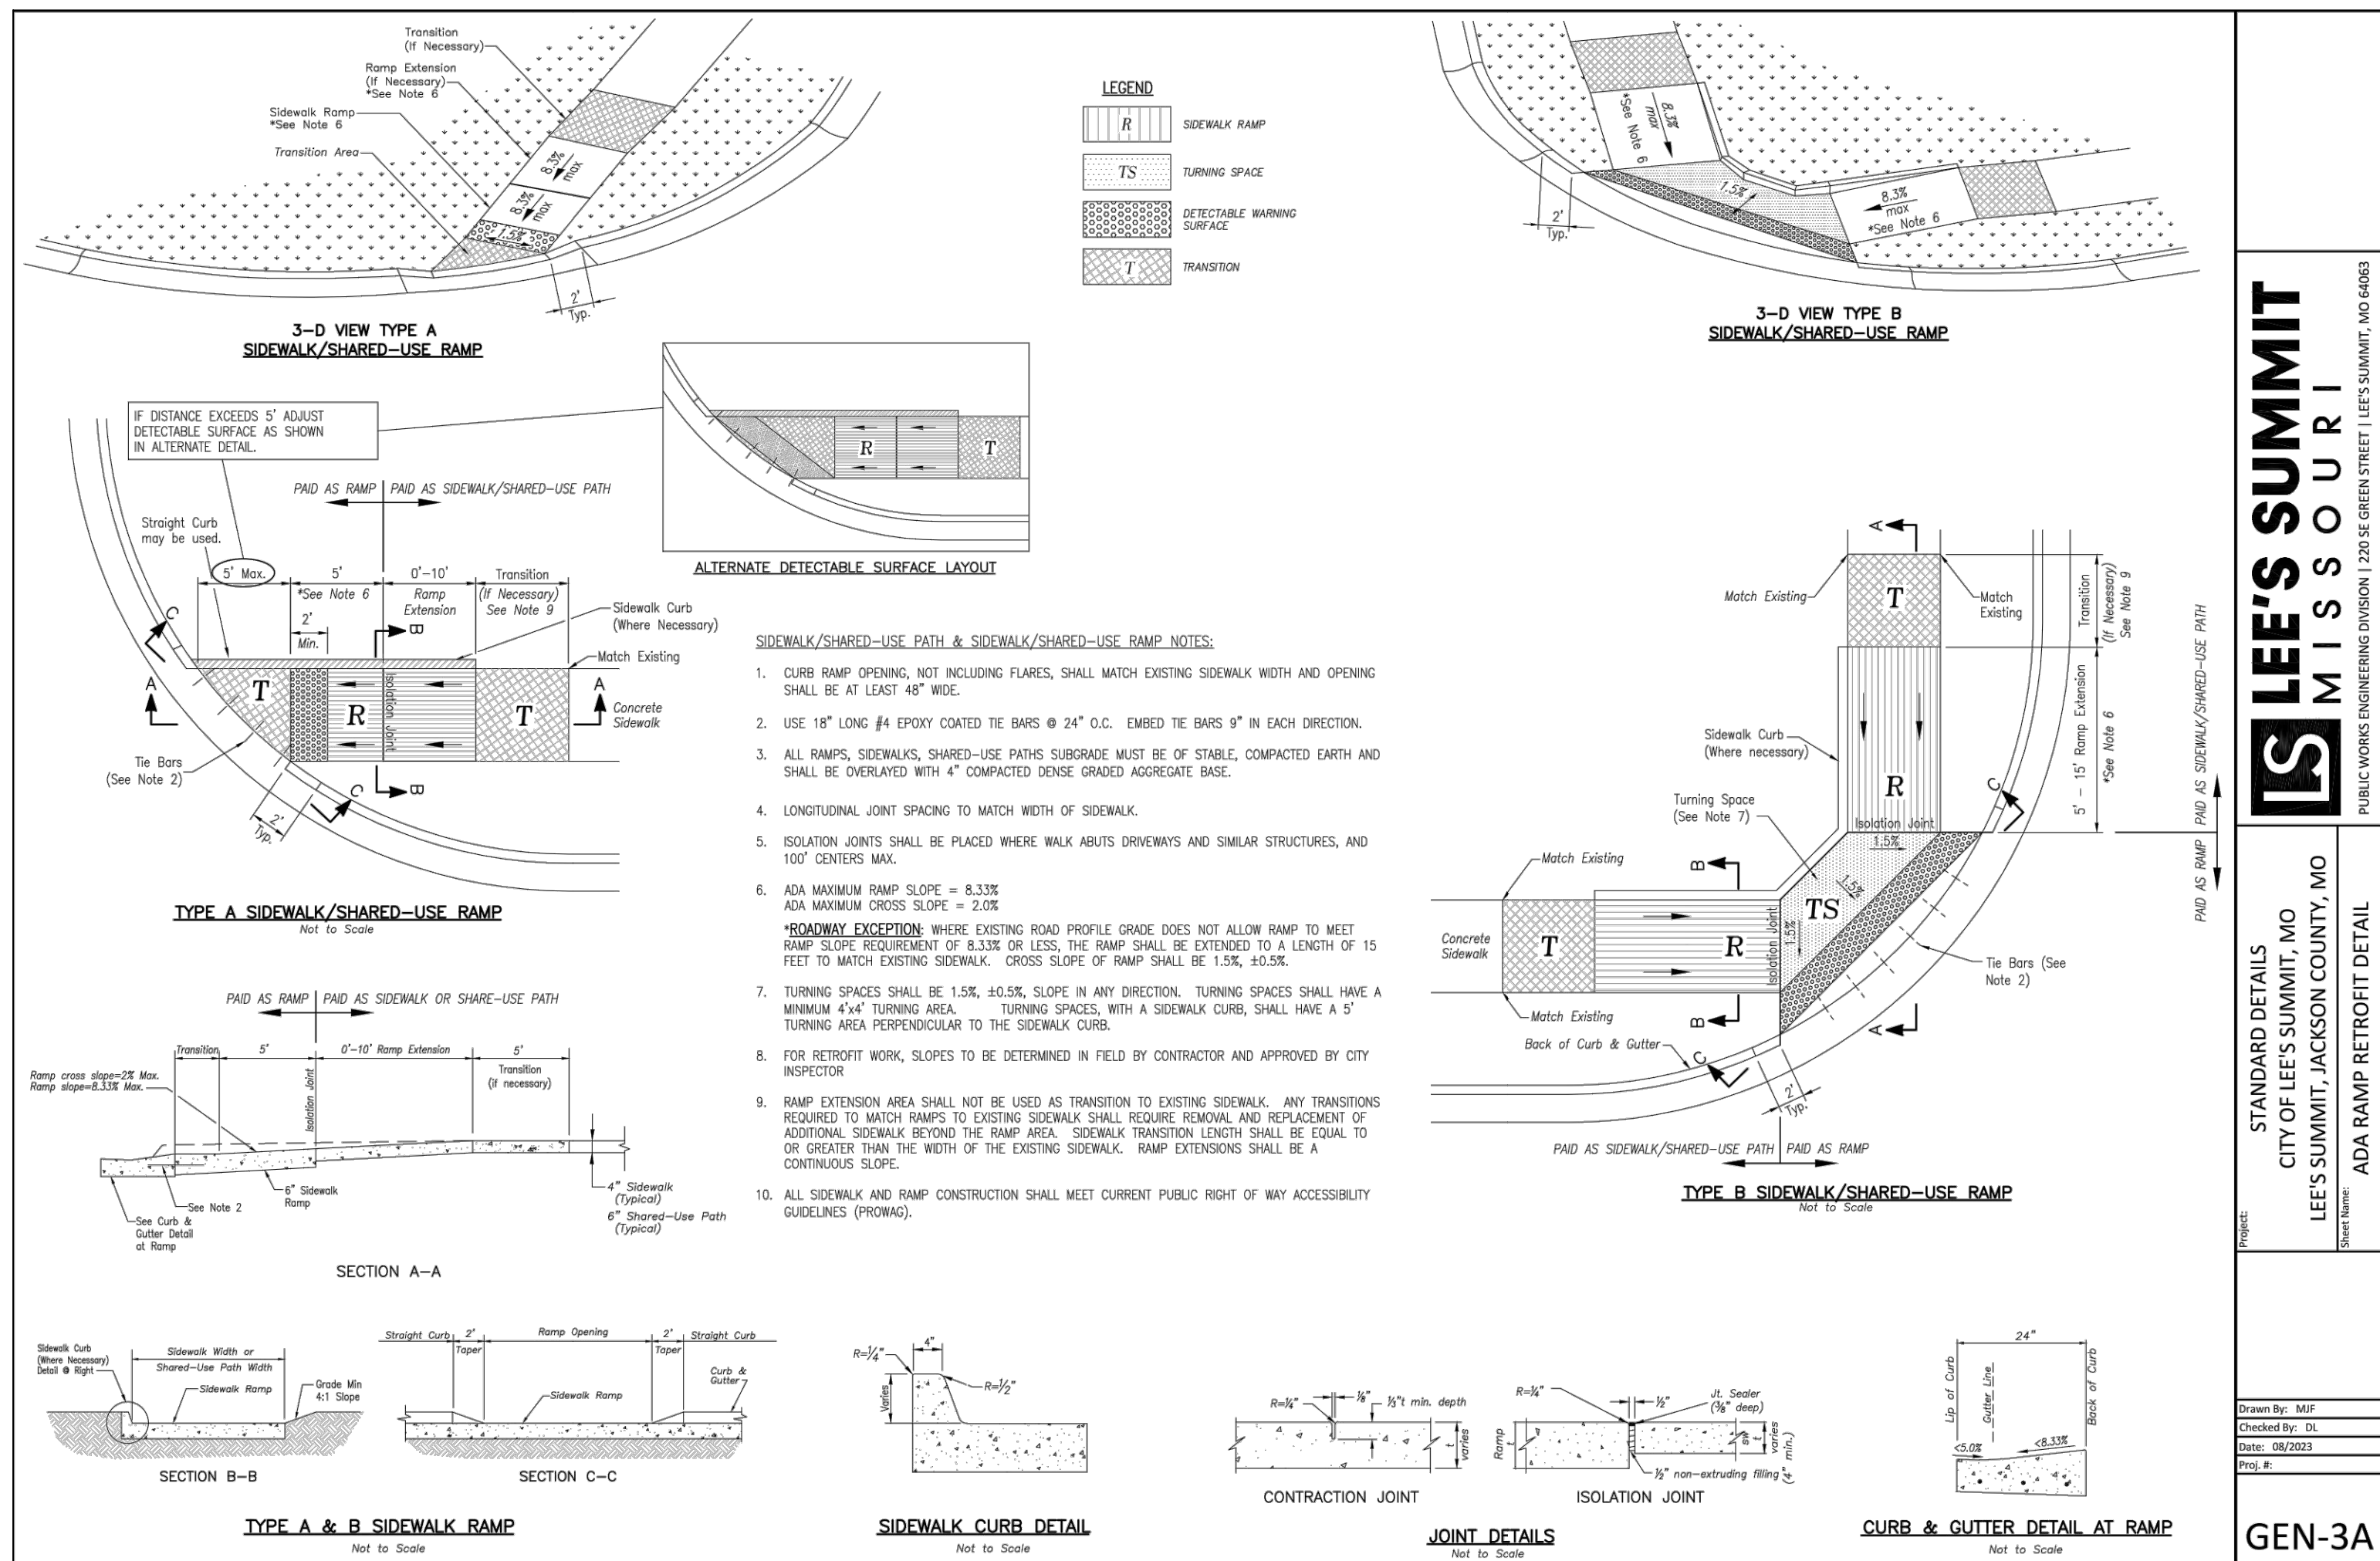

REVISIONS:	
NO.	DATE
1 ORIGINAL	04/04/2024
2 REV. 1	05/10/2024
THIS SHEET HAS BEEN SIGNED, SEALED, AND DATED ELECTRONICALLY	
	
NATHAN THOMAS HOFF MO LICENSE: 2003034960	
<div>PREPARED BY: CROCKETT ENGINEERING CONSULTANTS 1000 W. Illinois Blvd. Ste. 1 Columbia, Missouri 65203 620-914-0074 www.crockettingeering.com Crockett Engineering Consultants, LLC Missouri Professional Authority #2500013101</div>	
OWNER:	DISCOVERY PARK, LEE'S SUMMIT LLC 4220 PHILLIPS PARK RD COLUMBIA, MO 65201
<div>HOME2 SUITES BY HILTON 251 NE ALURA WAY LEE'S SUMMIT, JACKSON COUNTY, MISSOURI</div>	
DRAWING INCLUDES:	
LEE'S SUMMIT SITE DETAILS	
DESIGNED:	NTE
DRAWN:	NMD
PROJECT NO.:	230286
SHEET:	CE 7.3

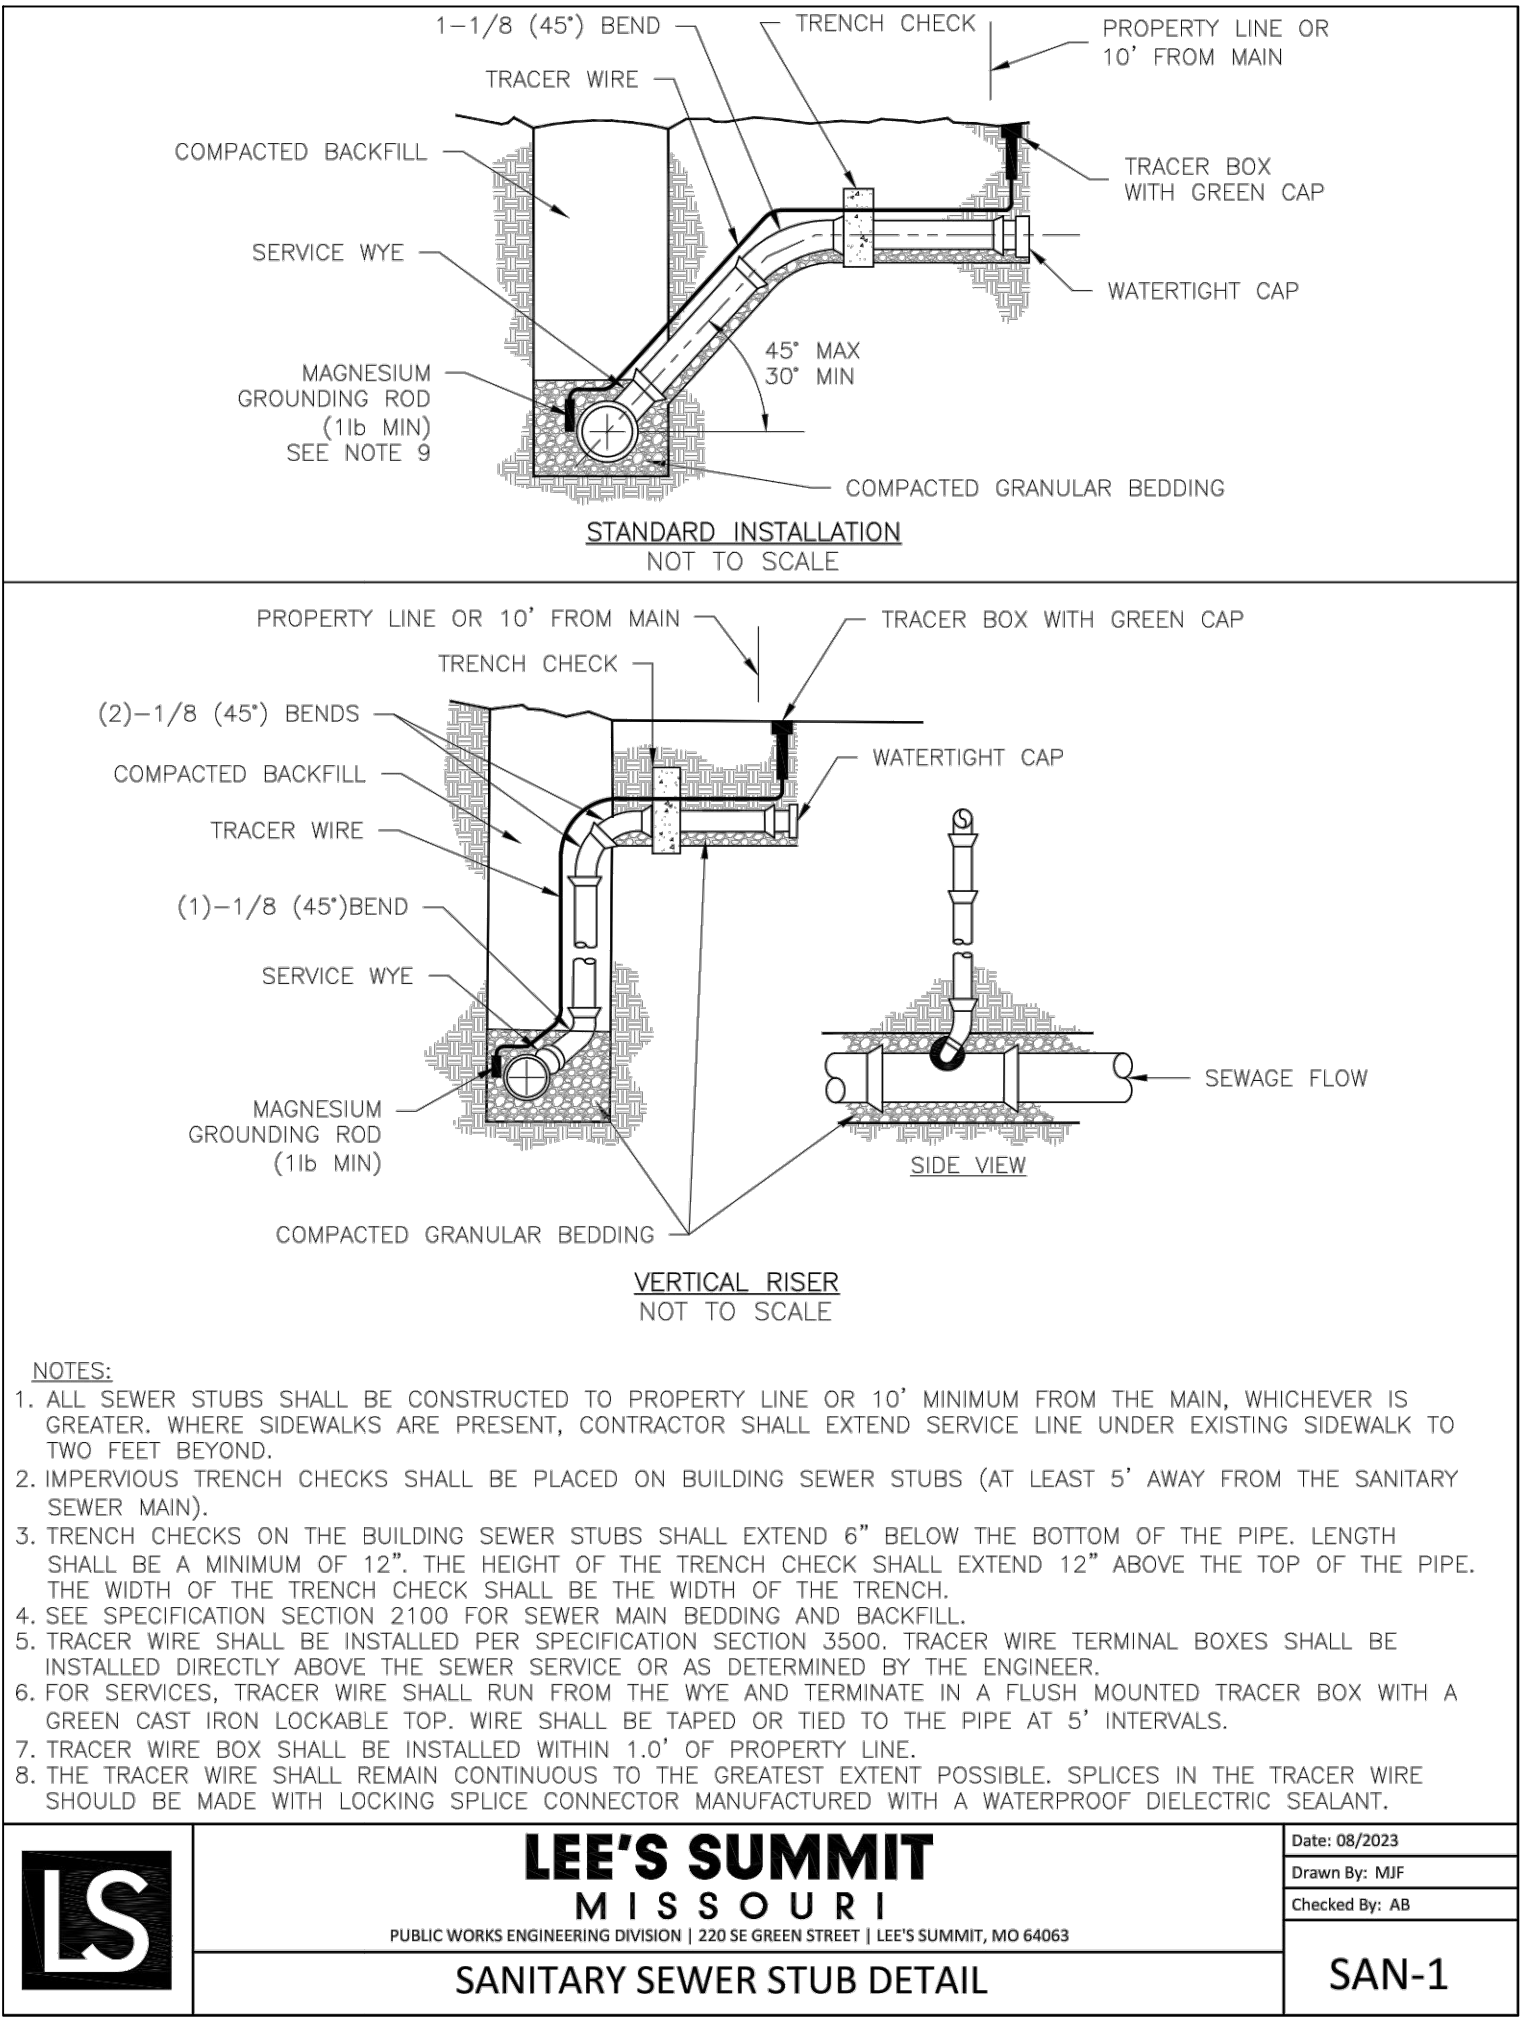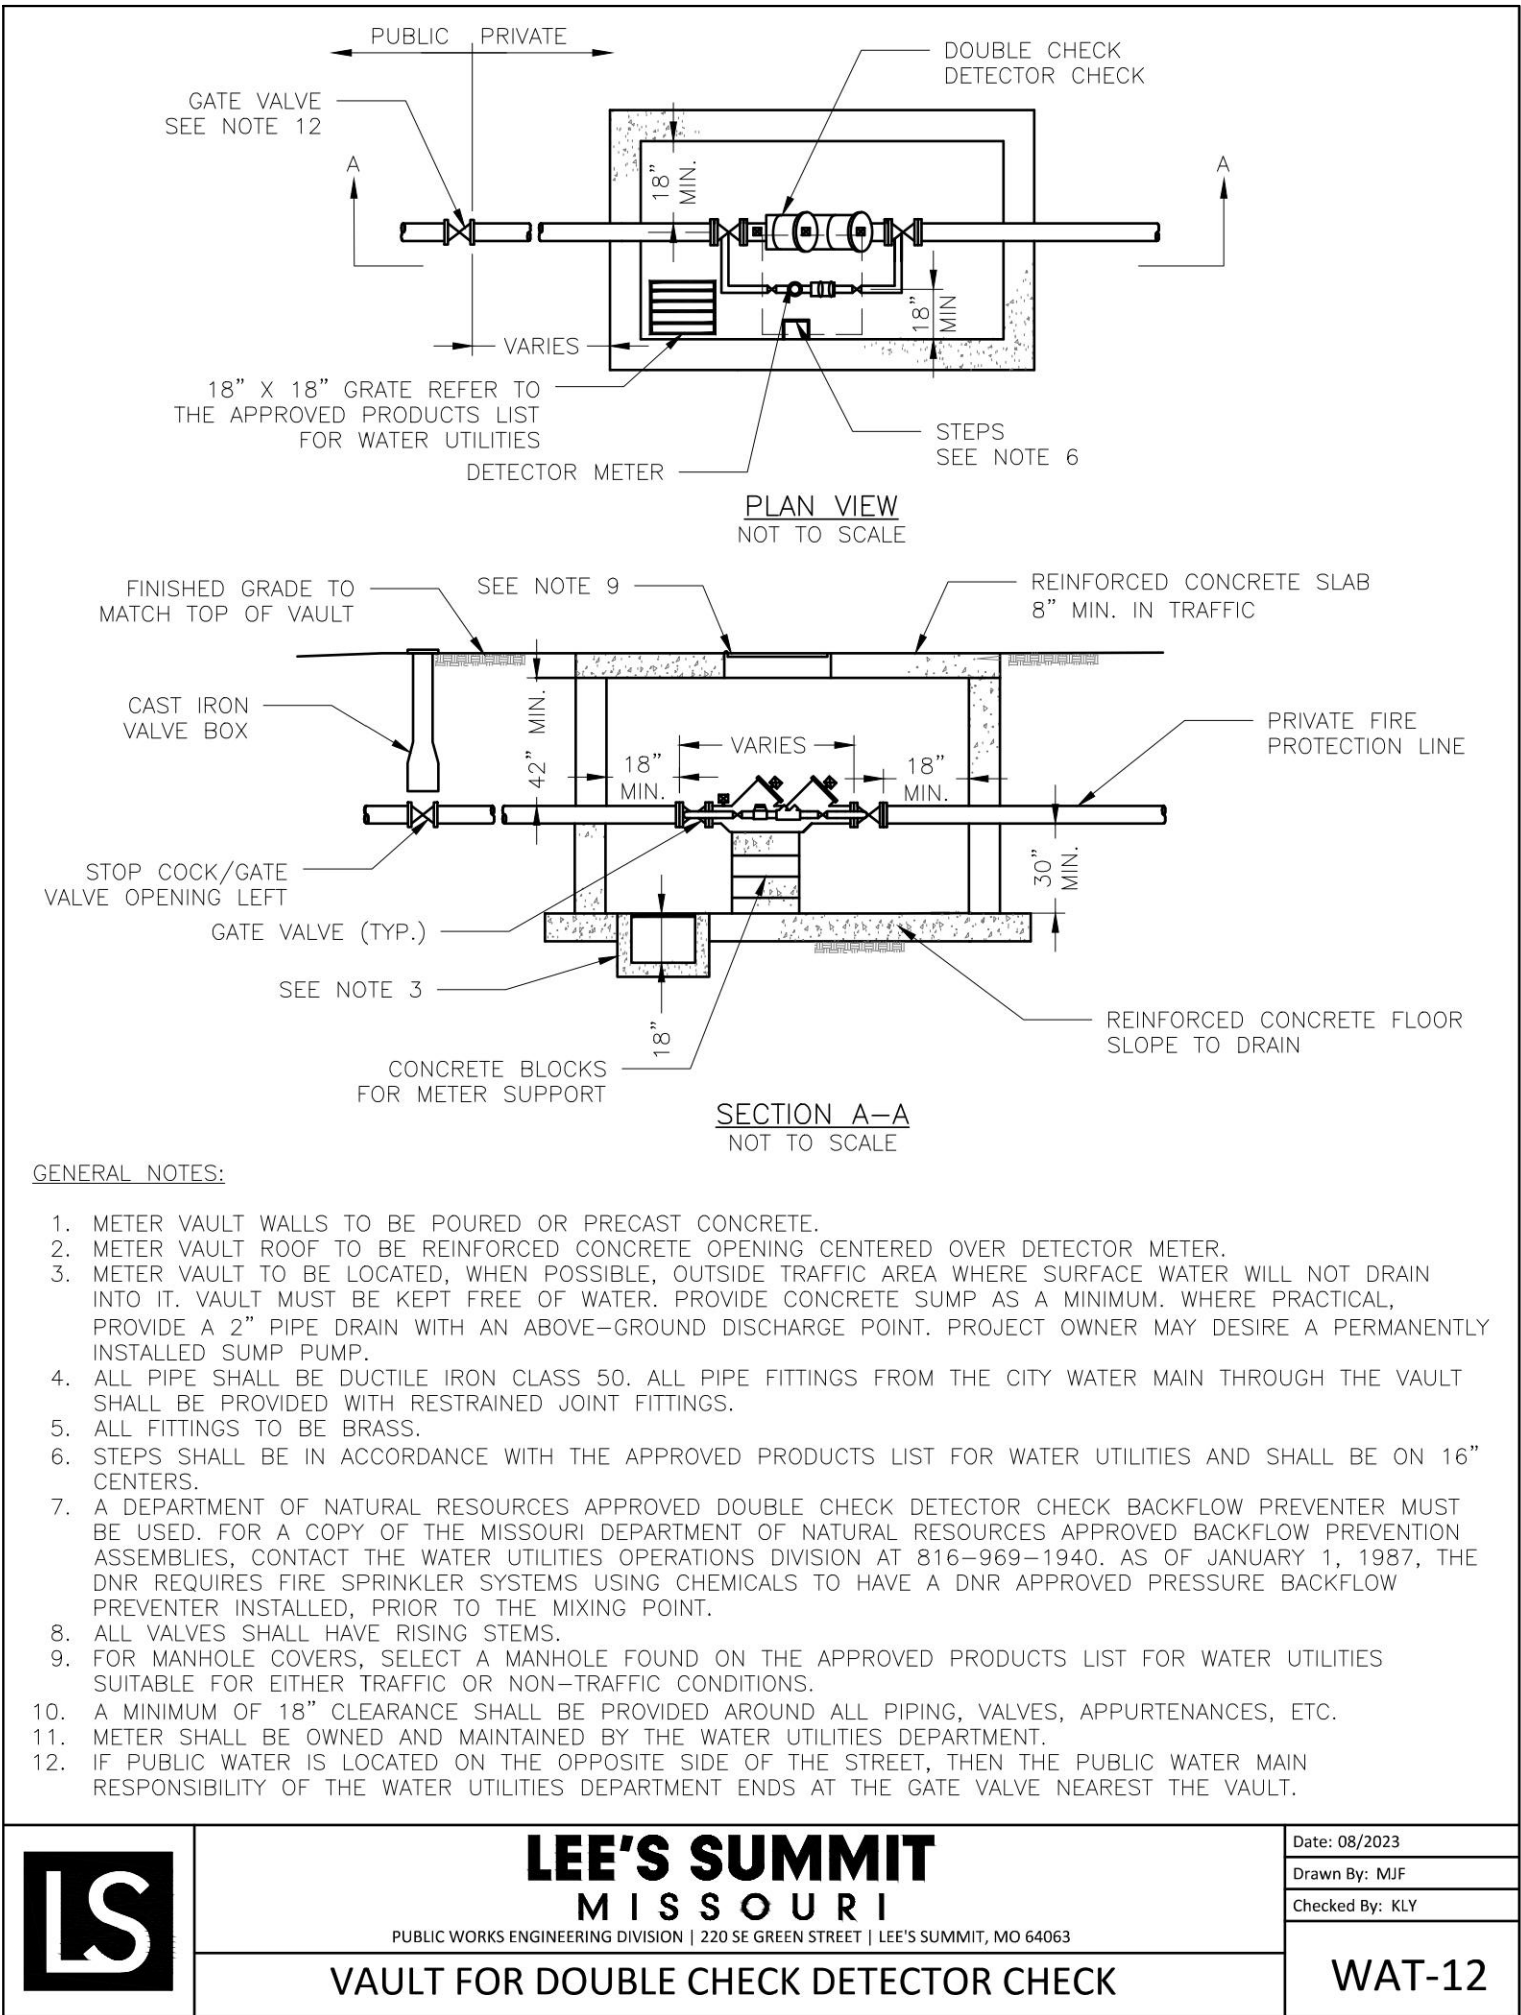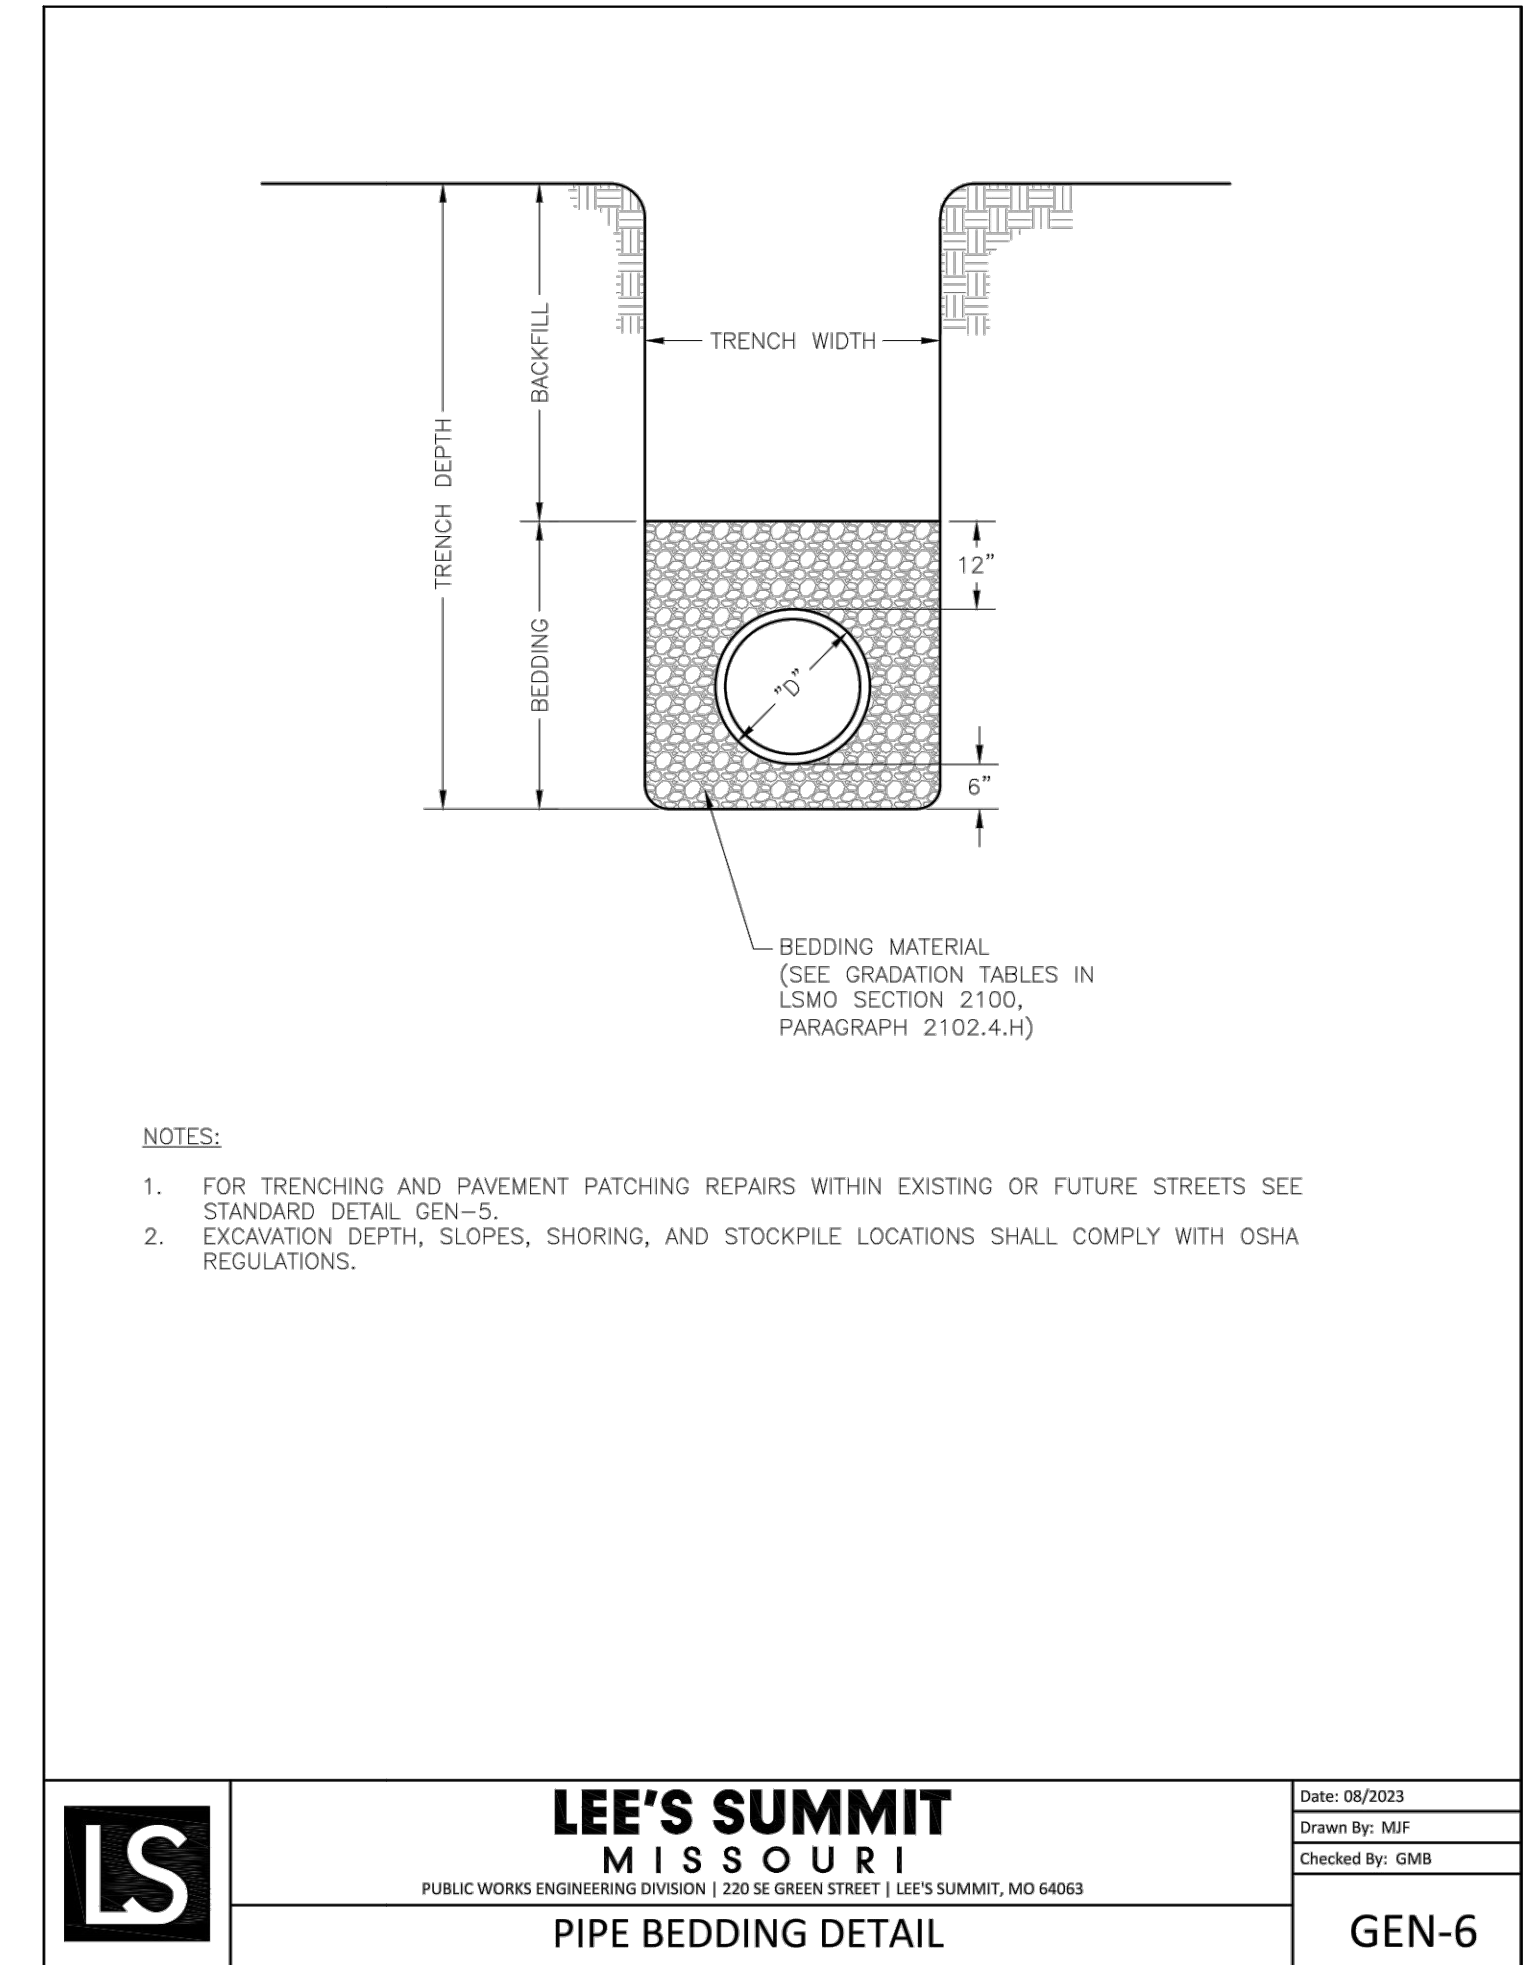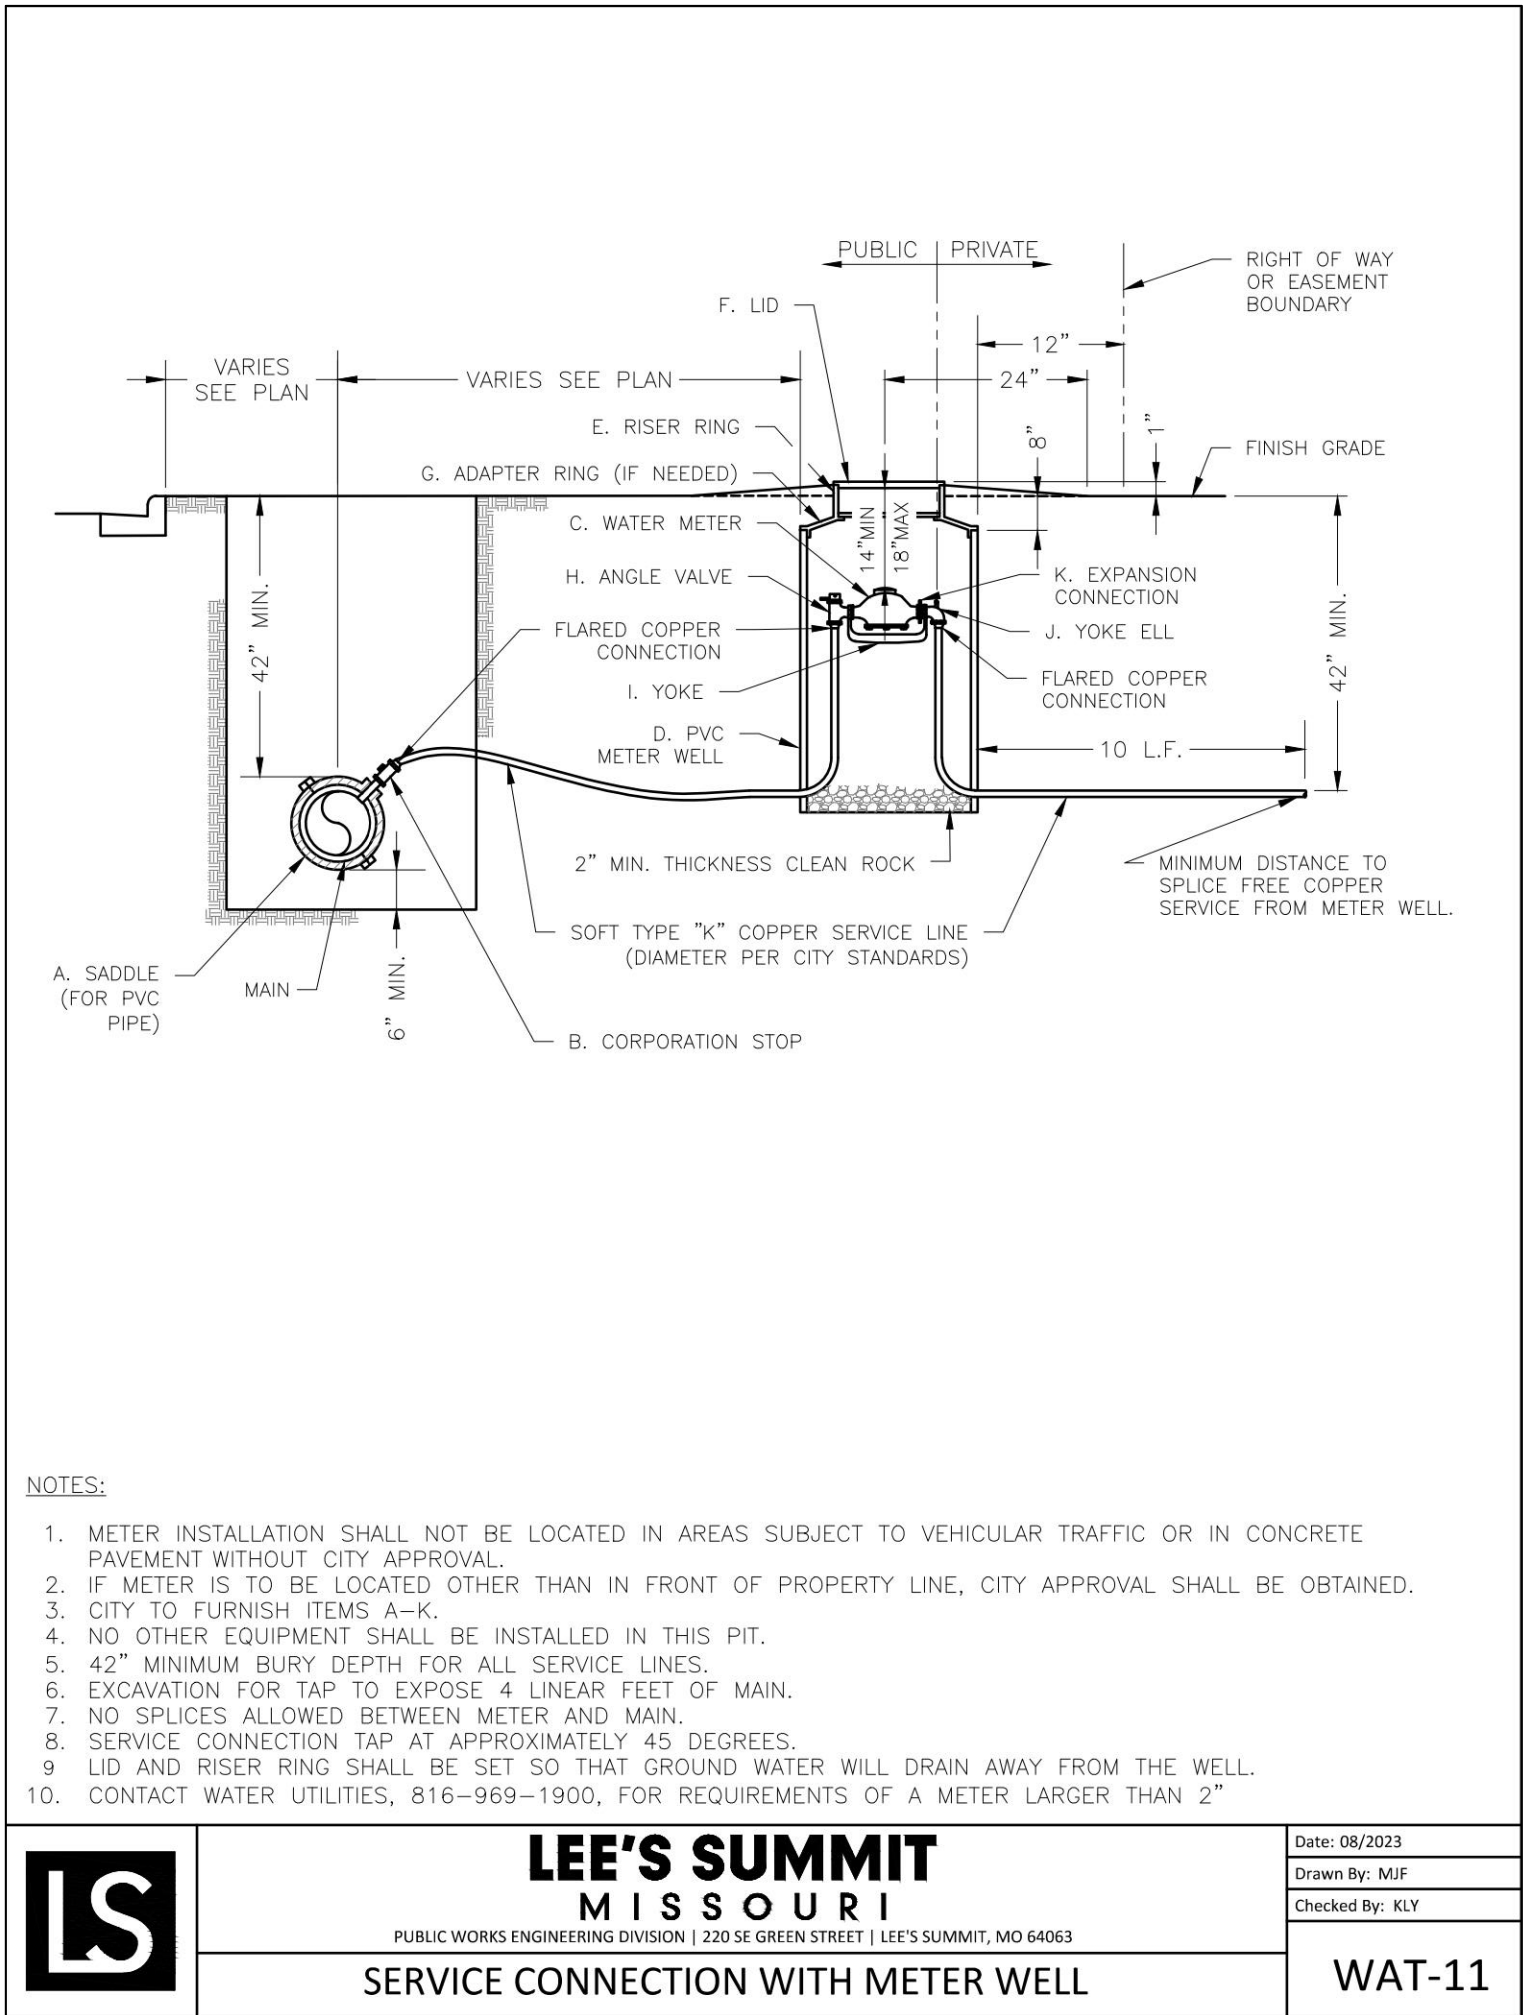

REVISIONS:

NO.	DATE
ORIGINAL	04/04/2024
1	05/10/2024

THIS SHEET HAS BEEN SIGNED, SEALED AND DATED ELECTRONICALLY

STATE OF MISSOURI

NATHAN THOMAS ECKHOFF

PROFESSIONAL ENGINEER

NUMBER PE-2003014960

08/27/24

NATHAN THOMAS ECKHOFF

MO LICENSE 2003014960

PREPARED BY:

CROCKETT ENGINEERS & ARCHITECTS

1000 W. Illinois Blvd., Ste. 100

Columbia, Missouri 65203

(314) 447-0292

www.crockettengineering.com

Crockett Engineering Consultants, LLC

Missouri Certificate of Authority #000000001

OWNER:

DISCOVERY PARK LEES SUMMIT LLC

4220 PHILLIPS FARM RD

COLUMBIA, MO 65201

HOME2 SUITES BY HILTON

251 NE ALURA WAY

LEE'S SUMMIT, JACKSON COUNTY, MISSOURI

DRAWING INCLUDES:

LEE'S SUMMIT



UTILITY DETAILS

DESIGNED: NTE

DRAWN: NMD

PROJECT NO.: 230286

SHEET: CE 7.4

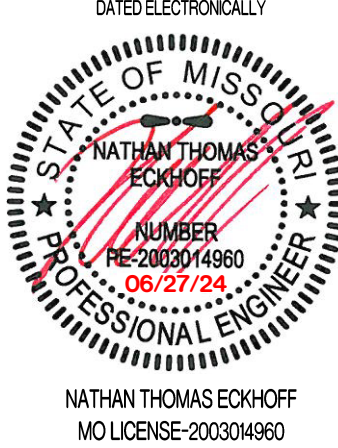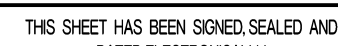

OWNER:


DISCOVERY PARK LEES SUMMIT LLC
4220 PHILLIPS FARM RD
COLUMBIA, MO 65201

HOME2 SUITES BY HILTON
251 NE ALLURA WAY
LEE'S SUMMIT, JACKSON COUNTY, MISSOURI

LANDSCAPE PLAN

DRAWN: NMD

SHEET: CE 8:

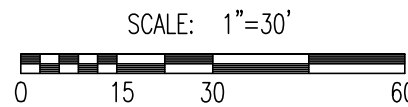

LEE'S SUMMIT, MISSOURI
CODE OF ORDINANCES: DIVISION III - LANDSCAPING, BUFFERS, AND TREE PROTECTION
SITE ZONED: CP-2, PROPOSED: PMIX

STREET FRONTAGE TREES

1 TREE PER 30 FEET OF STREET FRONTAGE
NE DOUGLAS STREET - 467 LF STREET FRONTAGE
ALURA WAY - 611 LF STREET FRONTAGE

16 TREES REQUIRED	16 TREES PROPOSED
21 TREES REQUIRED	21 TREES PROPOSED

OPEN YARD TREES

1 TREE PER 5,000 SF OF TOTAL LOT AREA, EXCLUDING BUILDING FOOTPRINT
TOTAL LOT AREA = 82,775 SF

17 TREES REQUIRED 17 TREES PROPOSED

STREET FRONTAGE SHRUBS

1 SHRUB PER 20 FEET OF STREET FRONTAGE
NE DOUGLAS STREET - 467 LF STREET FRONTAGE
ALURA WAY - 611 LF STREET FRONTAGE

24 SHRUBS REQUIRED	24 SHRUBS PROPOSED
31 SHRUBS REQUIRED	31 SHRUBS PROPOSED

OPEN YARD SHRUBS

TOTAL LOT AREA = 82,775 SF

34 SHRUBS REQUIRED 34 SHRUBS PROPOSED

PARKING LOT SCREENING

12 SHRUBS PER 40 LF OF PARKING LOT PARKING SPACES ALONG PUBLIC ROADWAY
TOTAL PARKING FRONTAGE LF = 468 LF


141 SHRUBS REQUIRED 143 SHRUBS PROPOSED

*PARKING LOT SCREENING AND OPEN YARD SHRUBS COMBINED TO ACHIEVE REQUIRED TOTALS.


PLANTING SCHEDULE:				
QUANTITY	SYMBOL	PLANT NAME	PLANT TYPE	SIZE
12	ZOV	ZELKOVA 'GREEN VASE'	MEDIUM / LARGE TREE	3"
8	MSS	MIYABI MAPLE 'STATE STREET'	MEDIUM / LARGE TREE	3"
9	RBA	REDBUD 'APPALACHIAN'	ORNAMENTAL TREE	2"
14	CST	CRABAPPLE 'SUGARTIME'	ORNAMENTAL TREE	2"
10	CRR	CRABAPPLE 'ROYAL RANDROPS'	ORNAMENTAL TREE	2"
1	RRF	REDBUD 'RUBY FALLS'	ORNAMENTAL TREE	2"
22	NAJ	NINEBARK 'AMBER JUBILEE'	DECIDUOUS SHRUB	#5
11	VLL	VIBURNUM 'LEATHERLEAF'	DECIDUOUS SHRUB	#5
15	HLL	HYDRANGEA 'LITTLE LIME'	DECIDUOUS SHRUB	#5
9	LMK	LILAC 'MISS KIM'	DECIDUOUS SHRUB	#5
6	HRS	HYDRANGEA 'RUBY SLIPPERS'	DECIDUOUS SHRUB	#5
11	SBP	SPIREA 'BIG BANG'	DECIDUOUS SHRUB	#5
32	HOC	HYPERICUM 'COBALT N GOLD'	DECIDUOUS SHRUB	#5
15	DR	DRIFT ROSE	DECIDUOUS SHRUB	#5
9	BOV	BOXWOOD 'GREEN VELVET'	EVERGREEN SHRUB	#5
41	JSG	JUNIPER 'SEA GREEN'	EVERGREEN SHRUB	#5
8	YDF	YEW 'DENS'	EVERGREEN SHRUB	#5
18	GLS	FEATHER REED GRASS 'LIGHTING STRIKE'	ORNAMENTAL GRASS	#5

- THE PLANT LIST IS PROVIDED FOR THE CONVENIENCE OF THE CONTRACTOR. THE CONTRACTOR SHALL VERIFY ALL PLANT COUNTS AND IF A DISCREPANCY EXISTS THE PLAN SHALL GOVERN. THE LANDSCAPE CONTRACTOR SHALL BE RESPONSIBLE FOR BECOMING AWARE OF ALL UNDERGROUND UTILITIES, PIPES, AND STRUCTURES. THE LANDSCAPE CONTRACTOR SHALL BE HOLD RESPONSIBLE FOR CONTACTING ALL UTILITIES COMPANIES FOR FIELD LOCATION OF ALL UNDERGROUND UTILITY LINES PRIOR TO ANY EXCAVATION.
- LANDSCAPE CONTRACTOR TO RECEIVE SITE GRADED TO ± 0.10 FOOT OF FINISHED GRADE. PLANTING BACK FILL IS TO CONSIST OF 80% NATIVE TOPSOIL, AND 20% ORGANIC MATTER. SHRUB BEDS, BERMS, AND TREE WELLS ARE TO BE MULCHED WITH 3-4" DYED HARDWOOD MULCH. ALL BED AND LAWN AREAS SHALL BE IRRIGATED.
- ALL LAWN AREAS TO BE SOODED WITH TALL FESCUE SOD.
- LANDSCAPE CONTRACTOR SHALL GUARANTEE ALL PLANT MATERIAL FOR A PERIOD OF TWELVE MONTHS. ALL PLANTING BEDS AND TREE RINGS TO BE SEPARATED FROM TURF AREAS BY "V" TRENCING. ALL PLANT MATERIAL TO BE PLANTED IN THE FORM OF PLANTING OF NURSERYMEN ONLY SHRUBS AND ORNAMENTAL TREES MAY BE PLANTED WITHIN EASEMENTS.




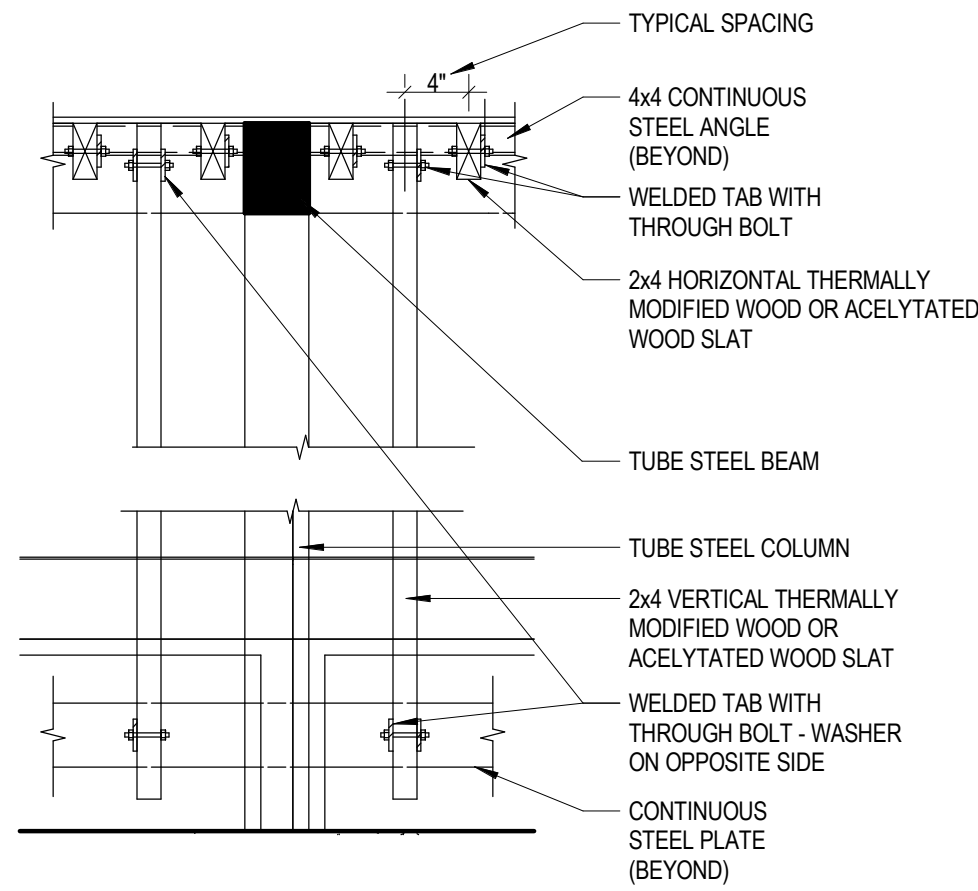


D4 TRELLIS - SLAT CONNECTIONS
1" = 1'-0"

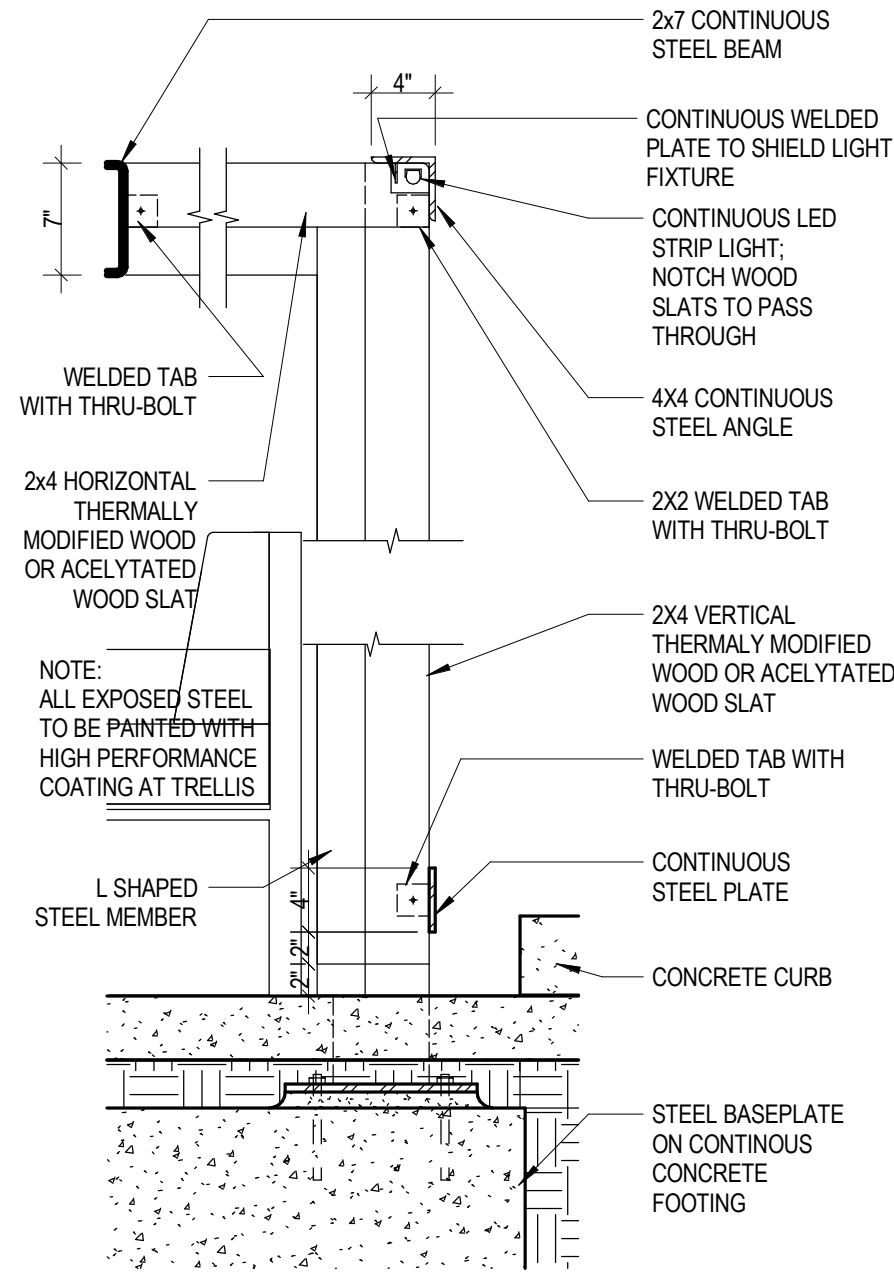


D3 TRELLIS - DETAIL
1" = 1'-0"

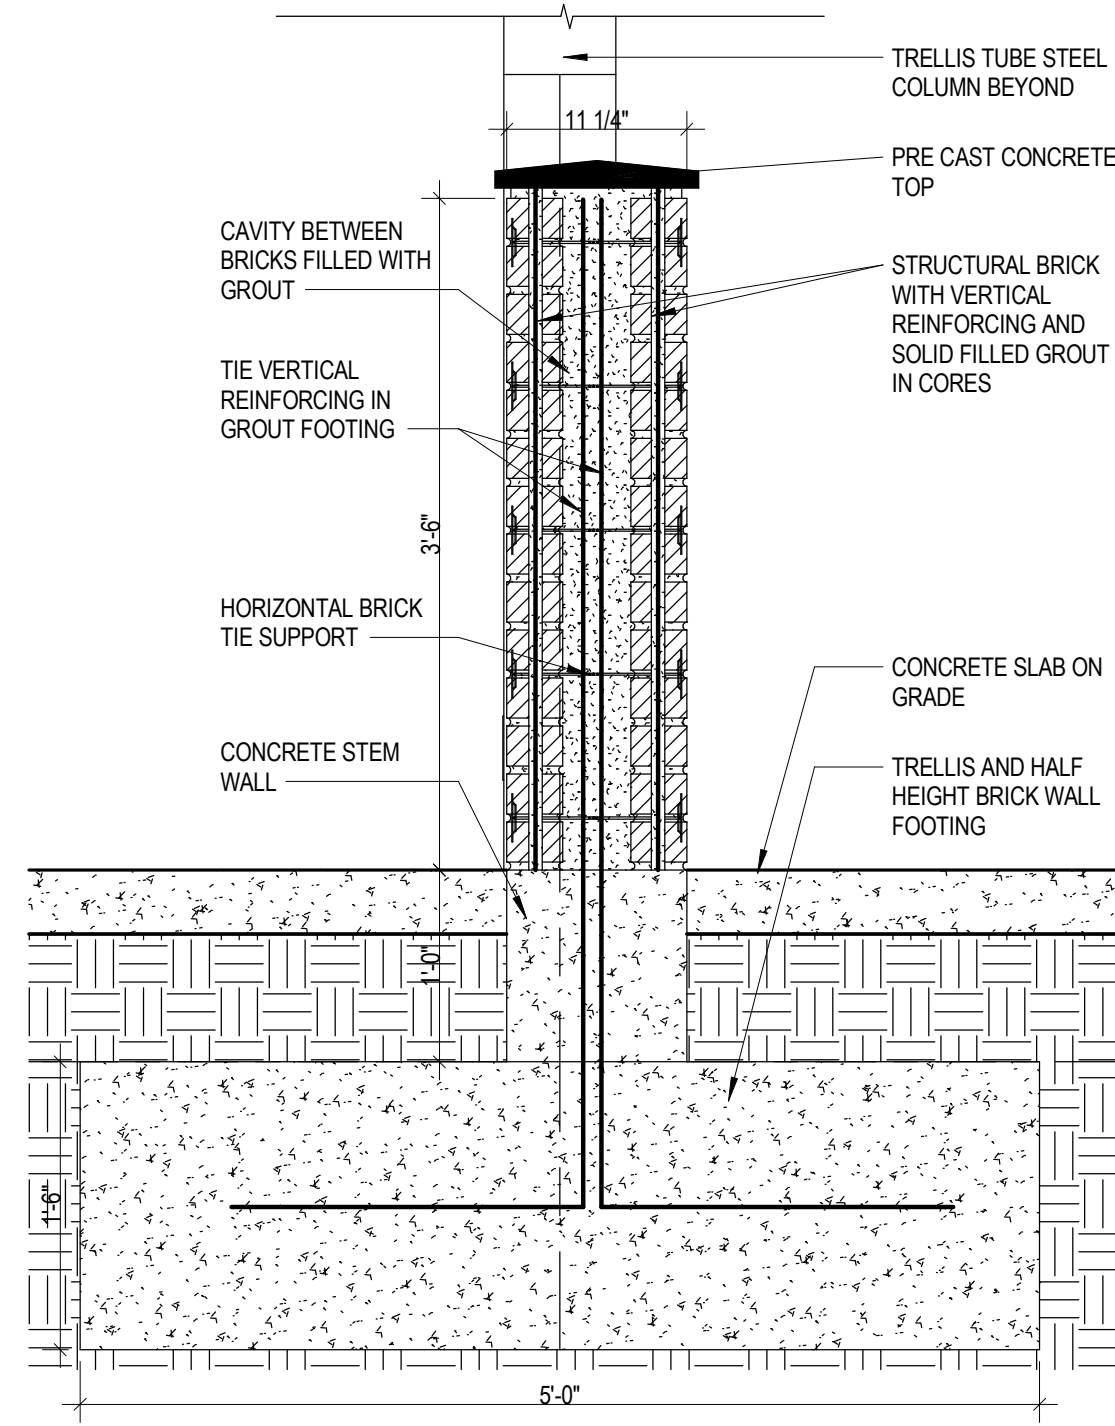


C3 BRICK MASONRY WALL SECTION
1" = 1'-0"

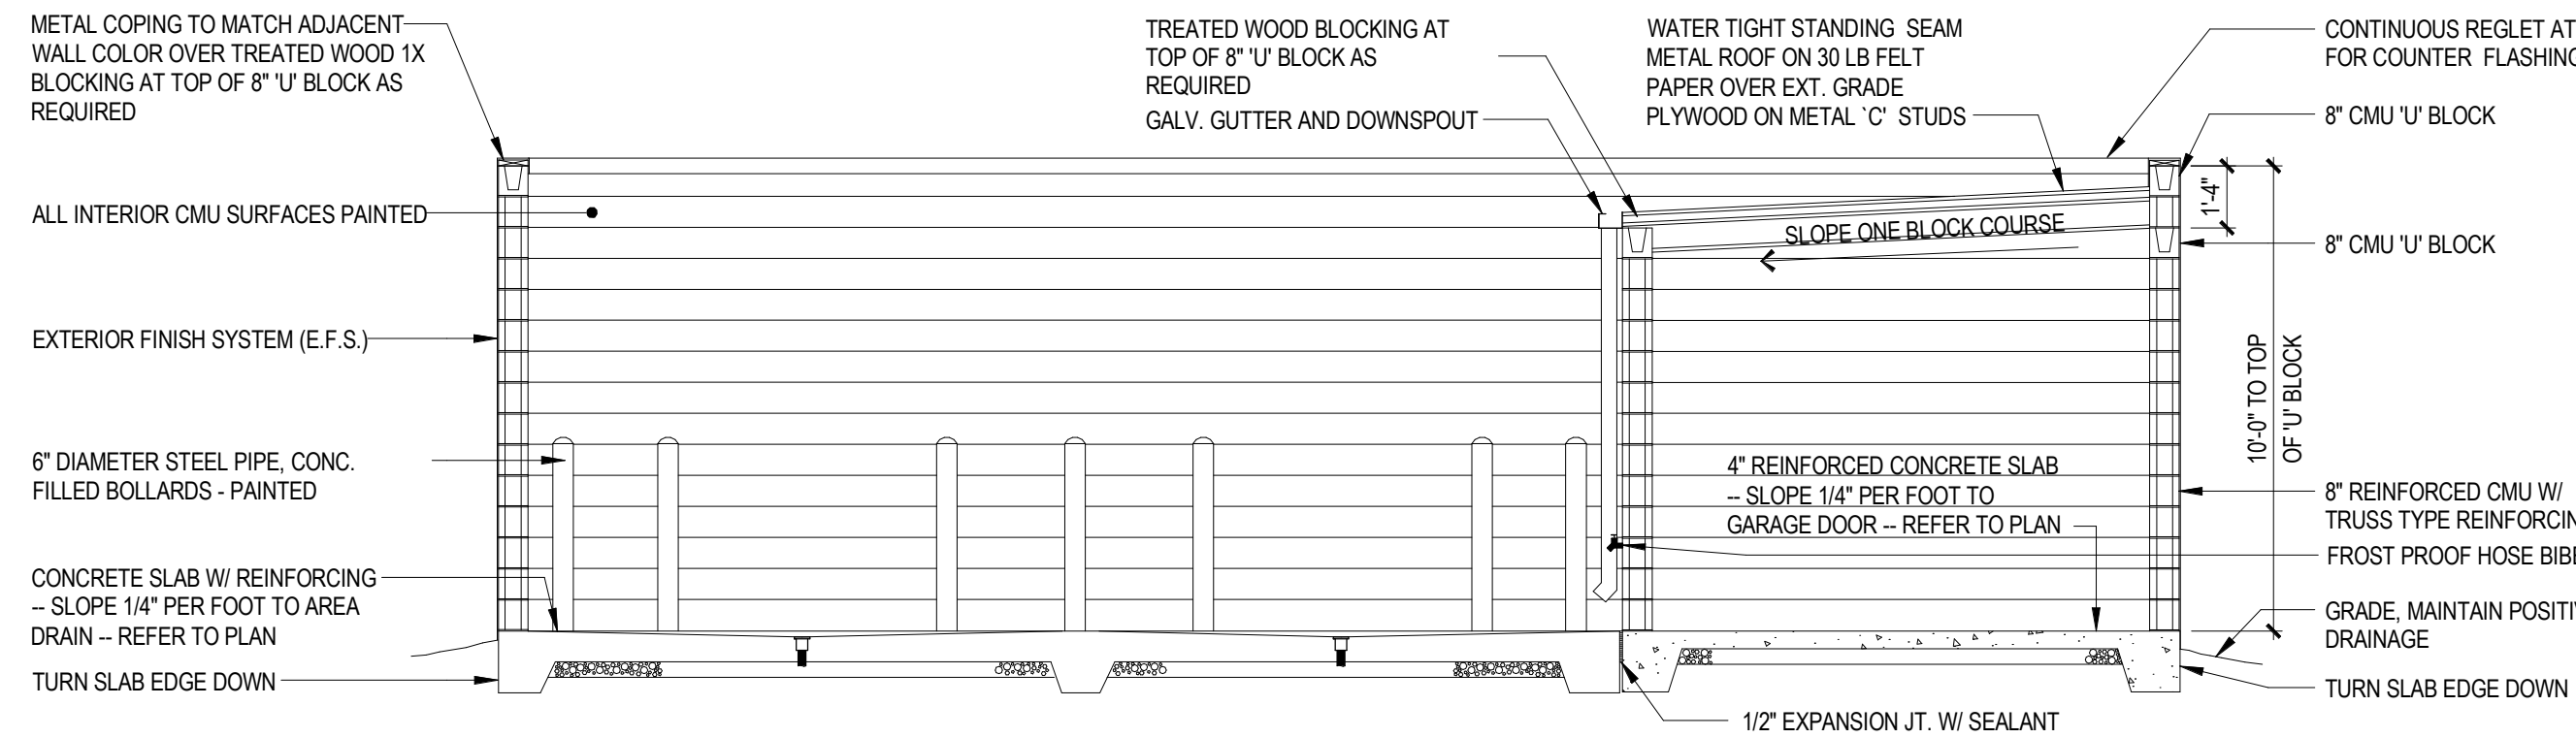


C2 STORAGE & TRASH ENLOSURE SECTION
1/4" = 1'-0"

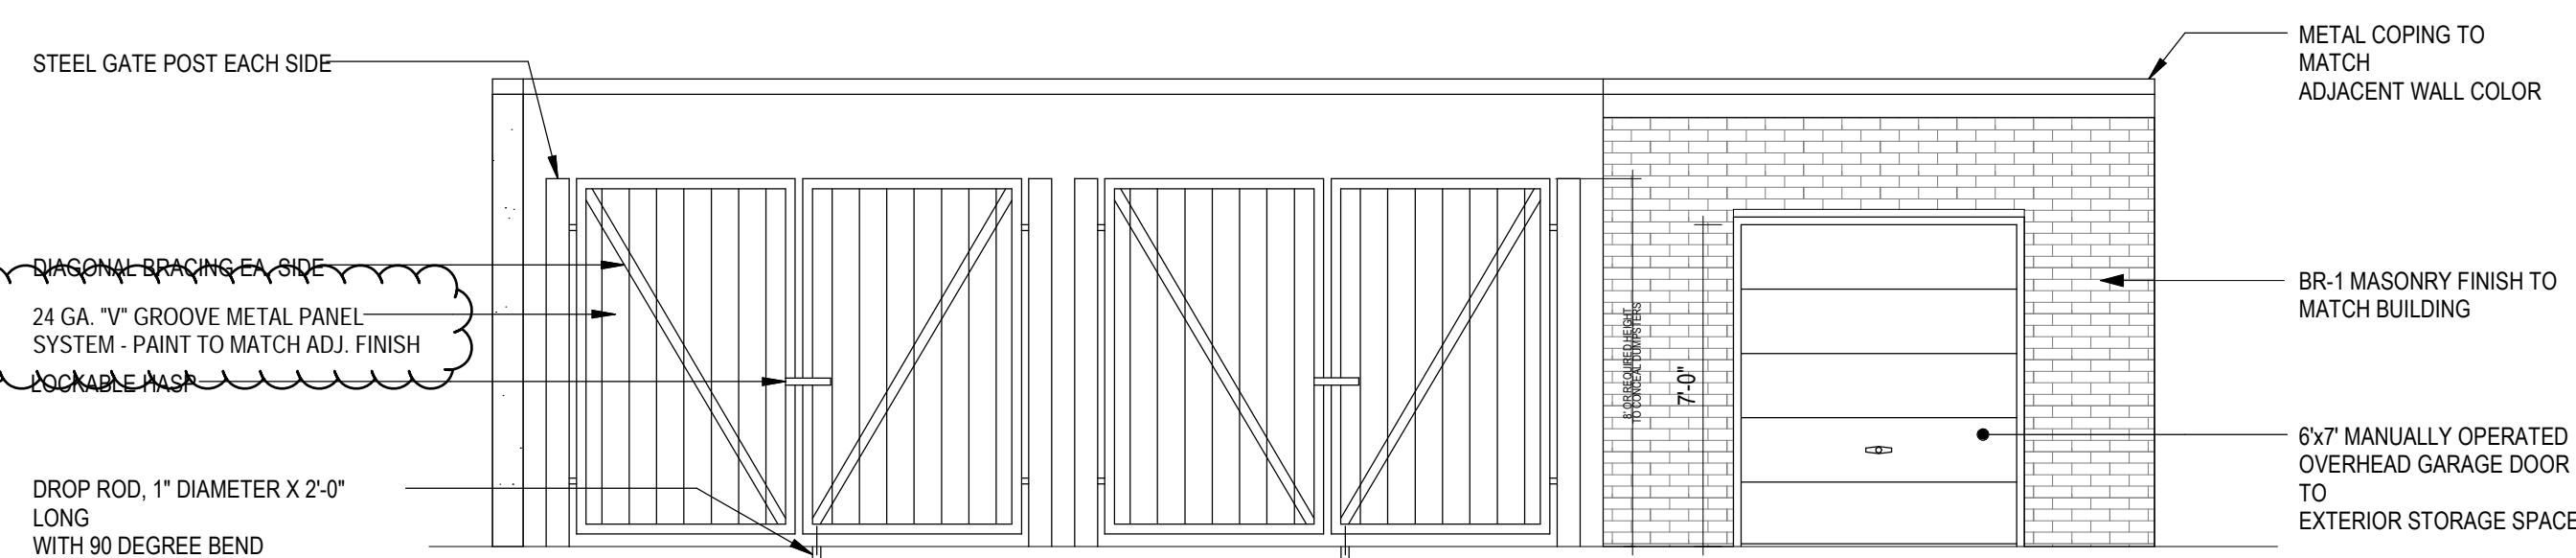


C1 STORAGE & TRASH ENLOSURE ELEVATION
1/4" = 1'-0"

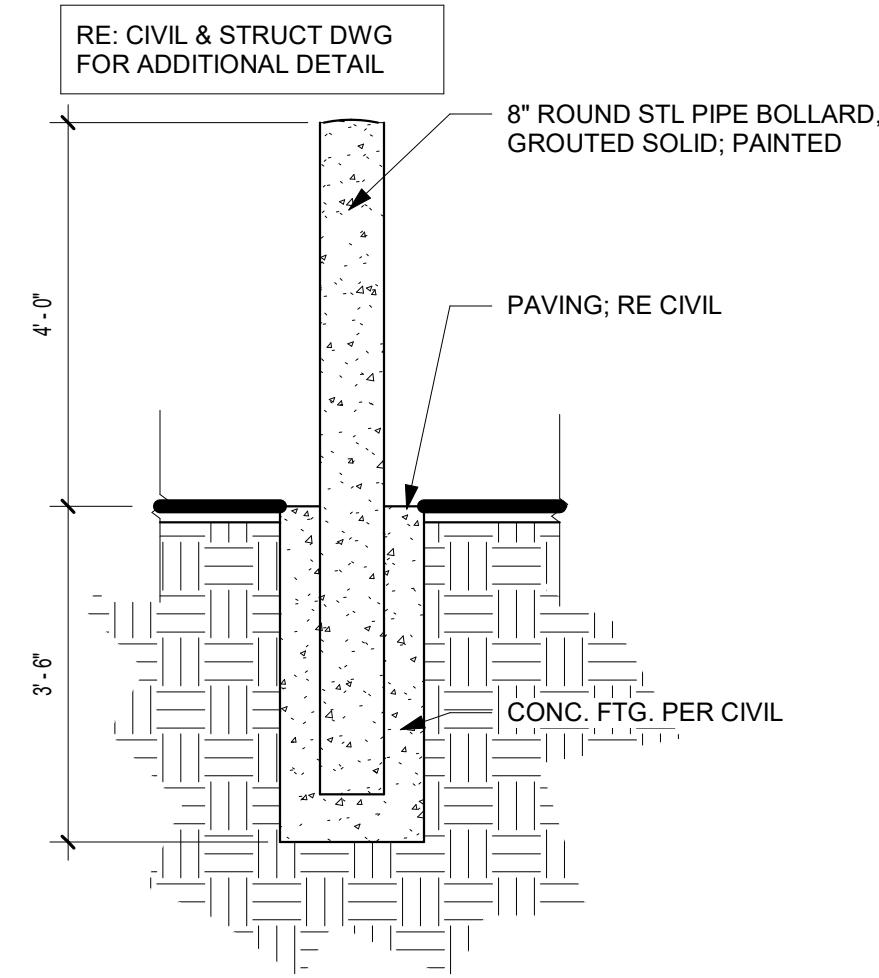

B3 SITE - BOLLARD - STEEL
1/2" = 1'-0"

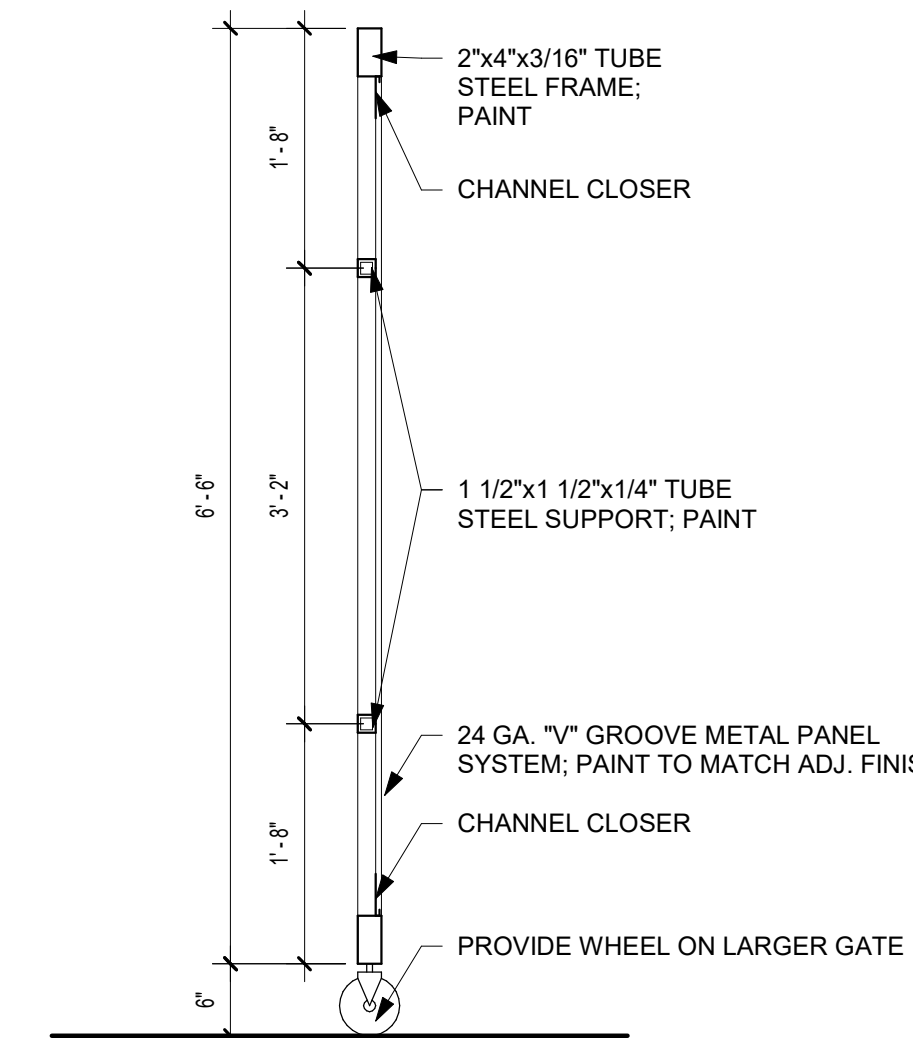


B2 TRASH GATE SECTION
3/4" = 1'-0"

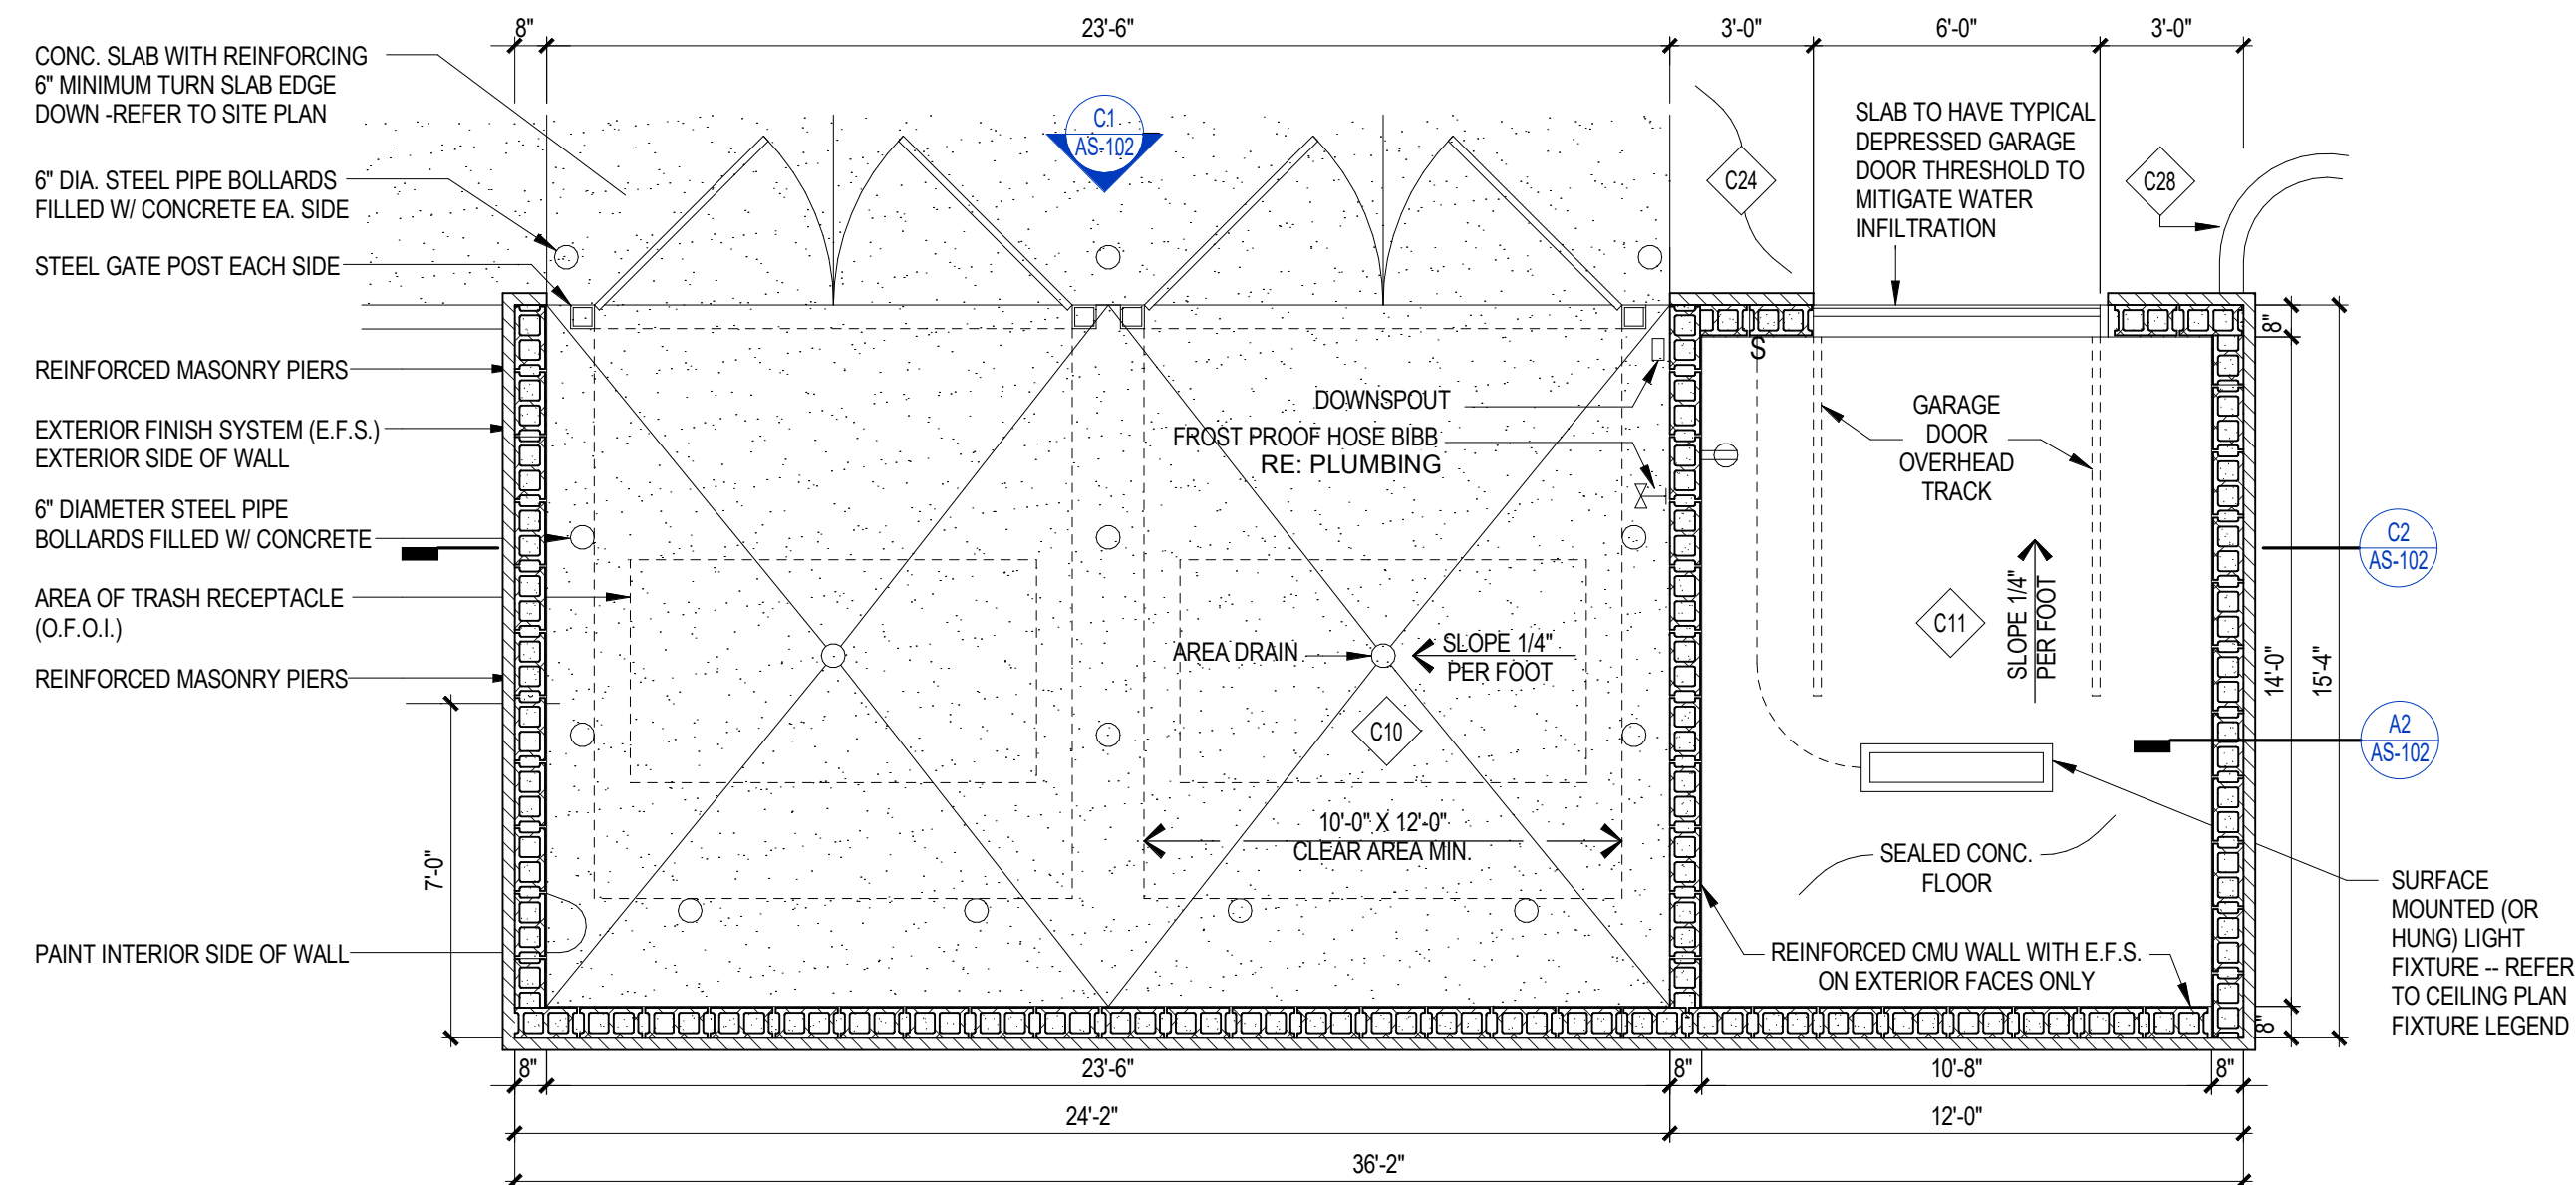


A1 STORAGE & TRASH ENLOSURE PLAN
1/4" = 1'-0"


REFERENCE G-003 FOR GENERAL NOTES

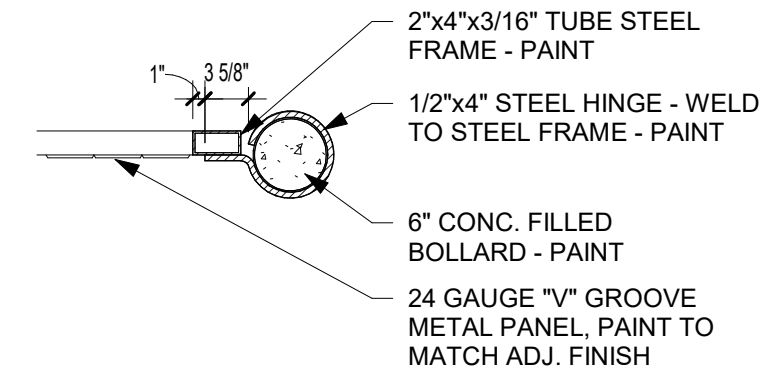

A4 TRASH GATE CROSS SECTION
3/4" = 1'-0"

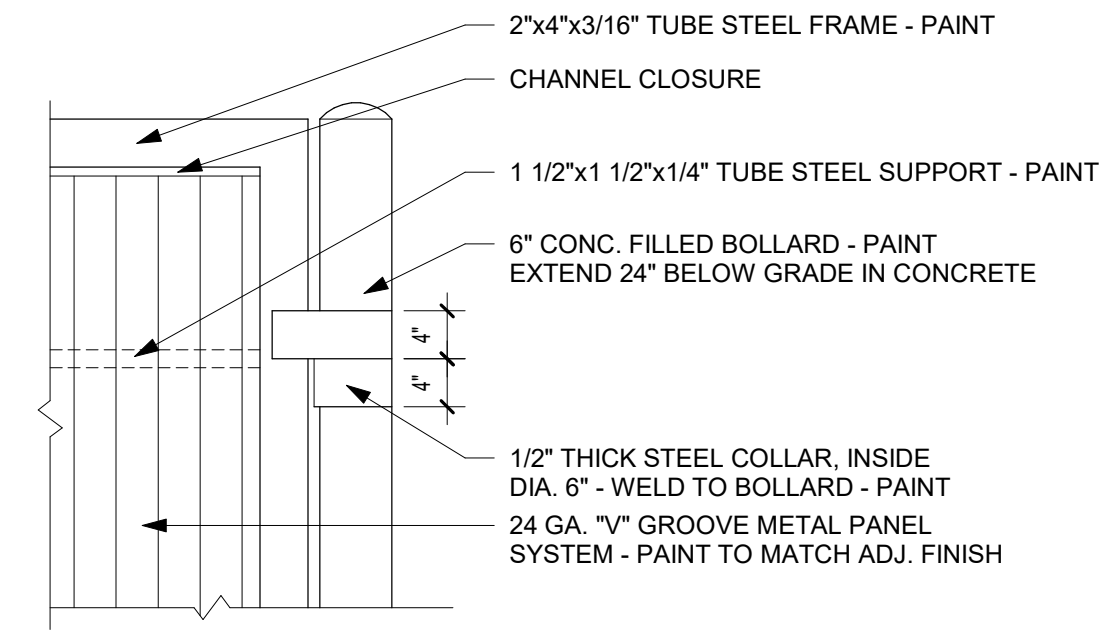

A3 TRASH GATE DETAIL
3/4" = 1'-0"

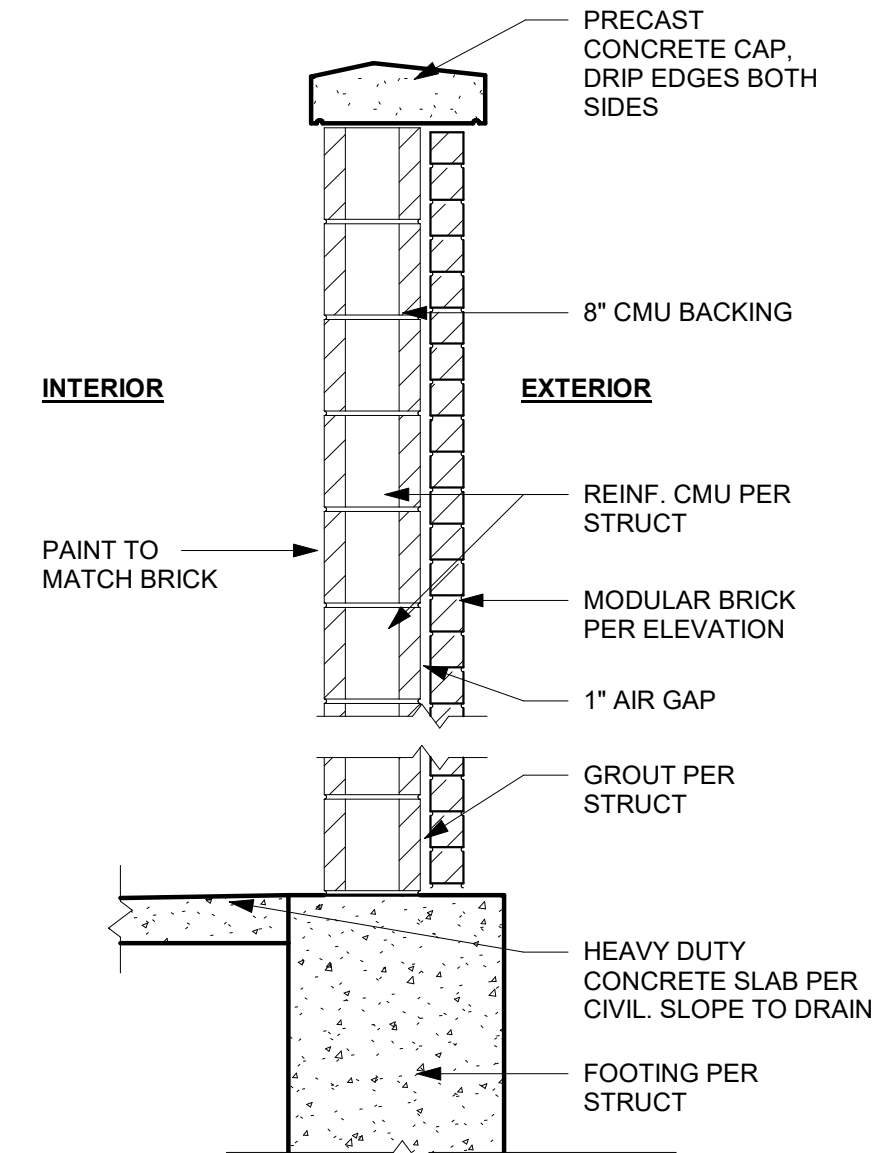


A2 SITE - ENCLOSURE - CMU - WALL SECTION
3/4" = 1'-0"

PRINTS ISSUED
04/17/2024 - CITY SUBMISSION

REVISIONS:
06/27/2024 - CHANGE TO TRASH ENCLOSURE GATE

rosemann & associates P.C.
ARCHITECTURE
INTERIOR DESIGN
ENGINEERING
PLANNING
1526 Grand Boulevard
Kansas City, MO 64108-1404
p: 816.472.1448
w: www.rosemann.com
© 2024 Rosemann & Associates, P.C.
DENVER ▲ KANSAS CITY ▲ ST. LOUIS ▲ ATLANTA

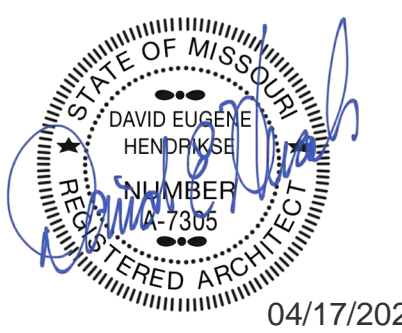

HOME2 SUITES BY HILTON

LEE'S SUMMIT, MO

SHEET TITLE
ARCHITECTURAL SITE AMENITIES

PROJECT NUMBER: 22023
SHEET NUMBER:

AS-102

REFERENCE G-003 FOR GENERAL NOTES

MATERIAL LEGEND

	MA-1 - STONE - ROCK FACE
	MA-2 - STONE SILL - SMOOTH FACE
	BR-1 - BRICK - RED
	BR-3 - BRICK - GREY
	EIFS-1 - DARK RED
	MTL-1 - METAL
	STCO - STUCCO DECORATIVE ELEMENT
	BRICK RELIEF ANGLE LOCATION

PRINTS ISSUED


04/17/2024 - CITY SUBMISSION

REVISIONS:


rosemann & ASSOCIATES P.C.

ARCHITECTURE
INTERIOR DESIGN
ENGINEERING
PLANNING
1526 Grand Boulevard
Kansas City, MO 64108-1404
P: 816.472.1448
W: www.rosemann.com
© 2024 Rosemann & Associates, P.C.


DENVER ■ KANSAS CITY ■ ST. LOUIS ■ ATLANTA

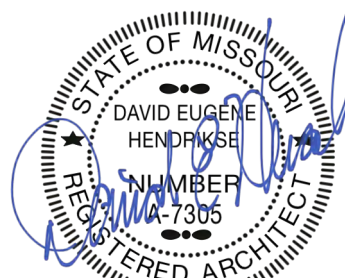

04/17/2024

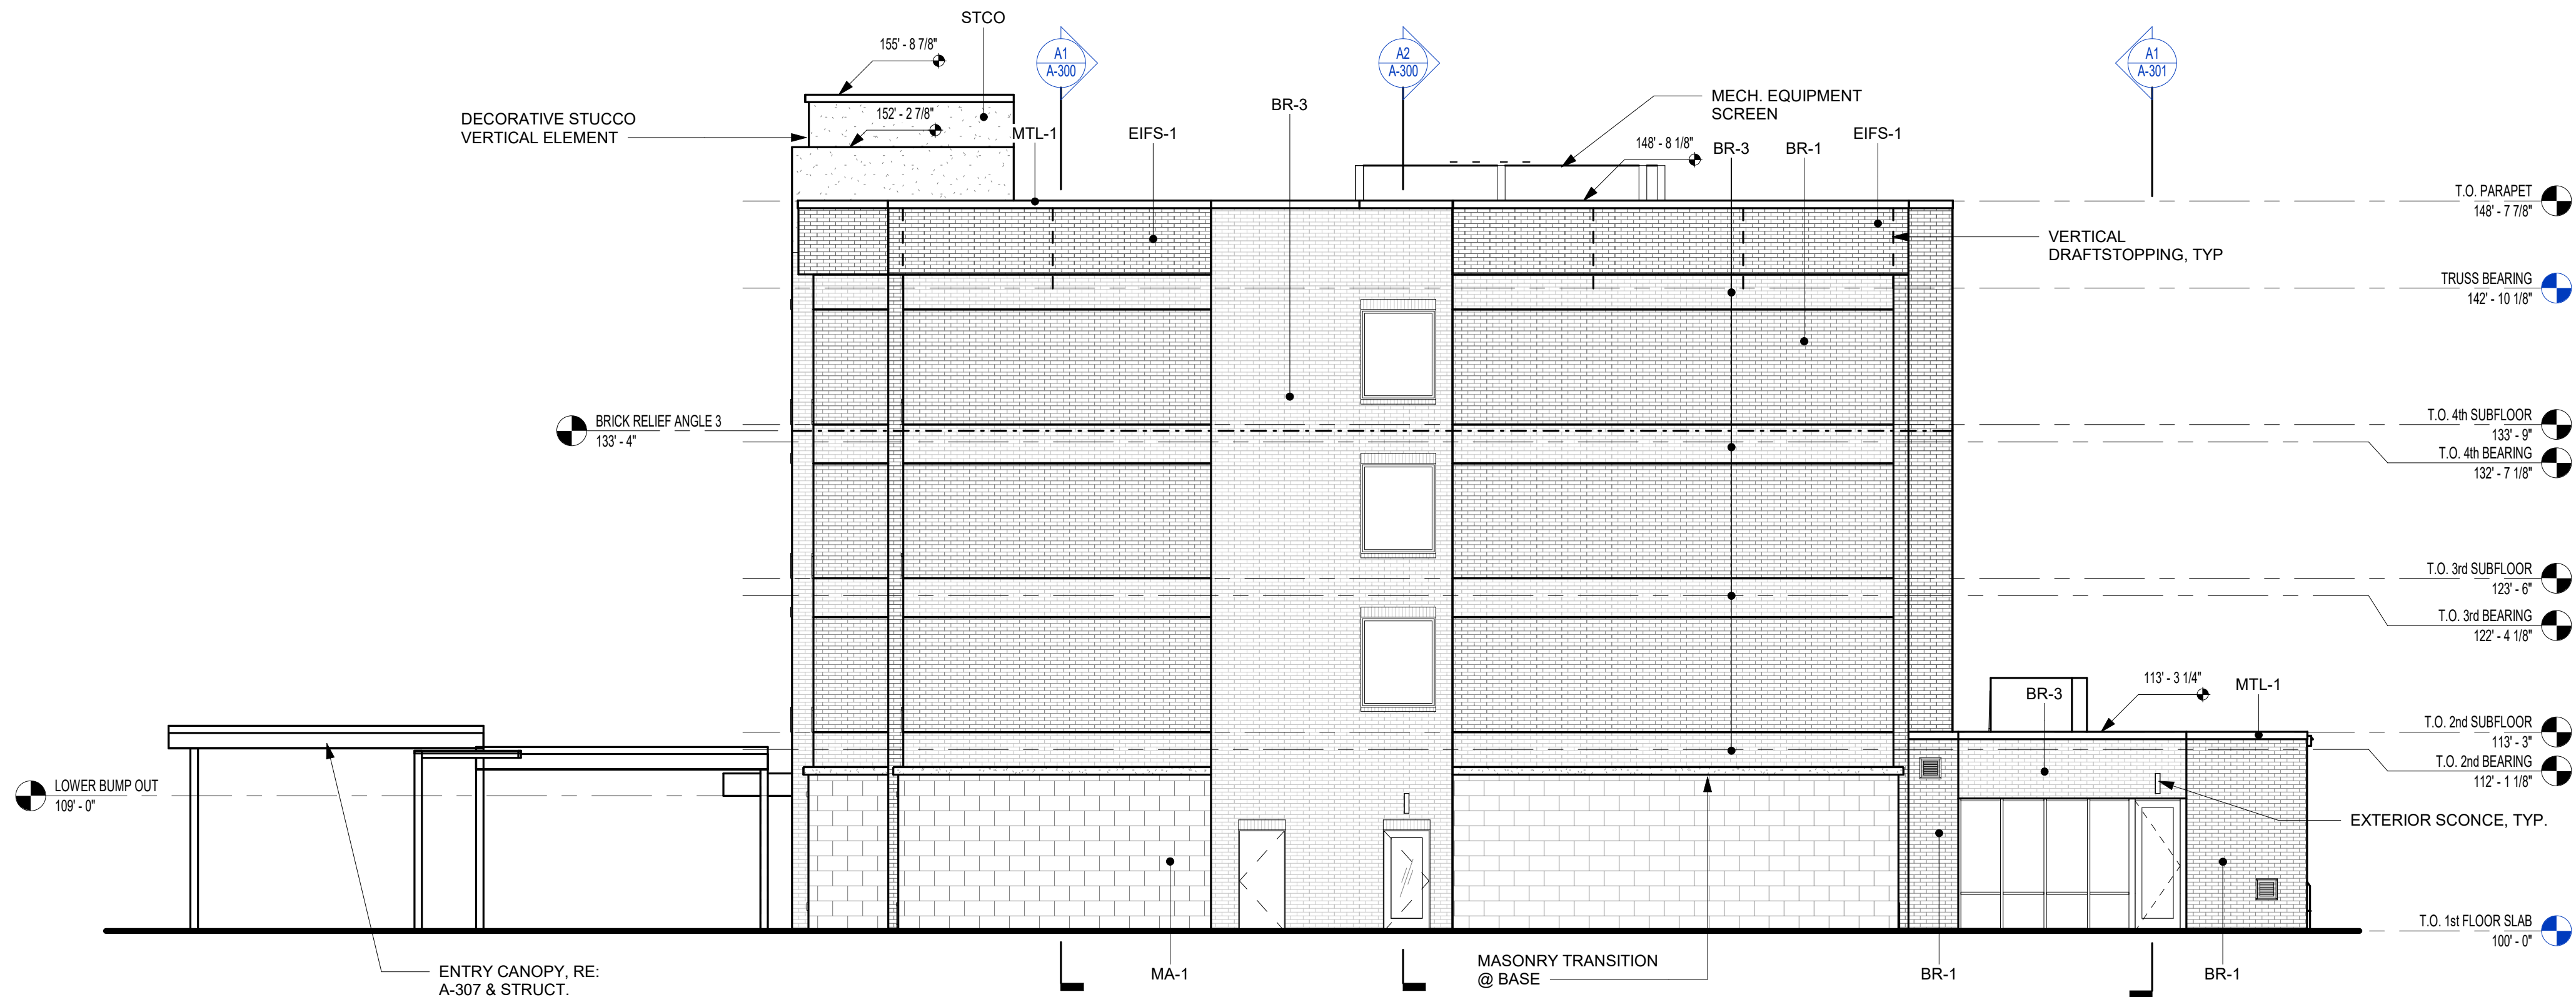

A2 SIDE ELEVATION
1/8" = 1'-0"

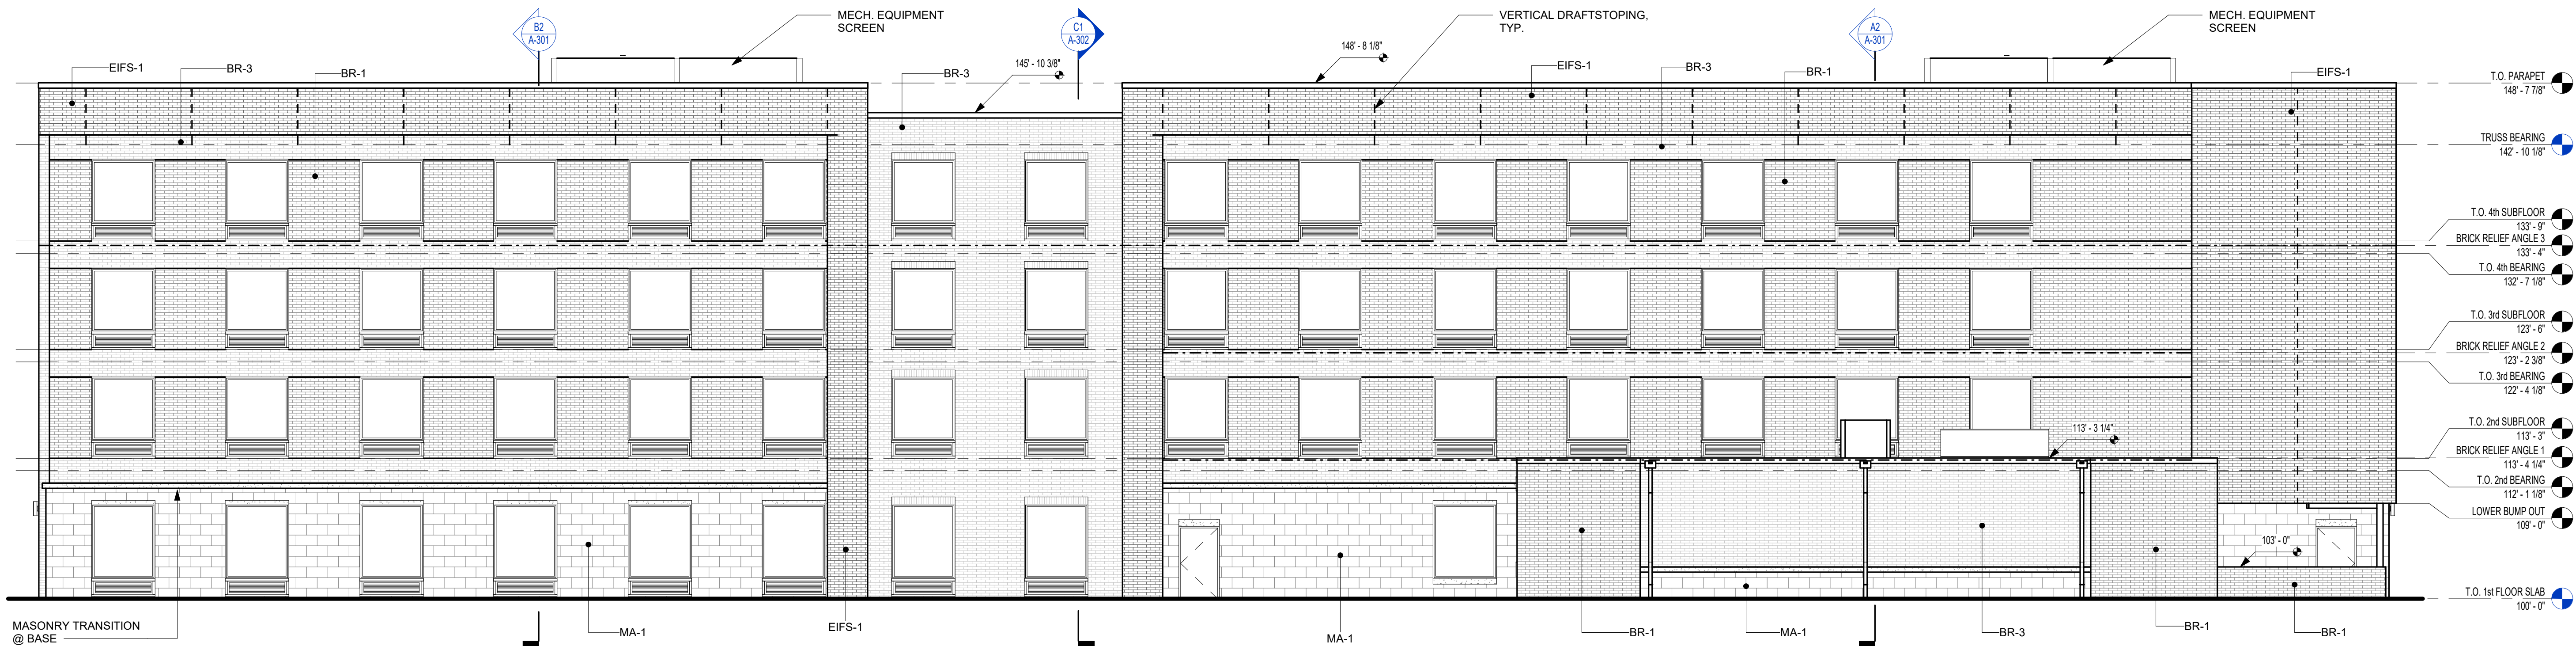

A1 REAR ELEVATION
1/8" = 1'-0"

HOME2 SUITES BY HILTON

LEE'S SUMMIT, MO

SHEET TITLE
EXTERIOR ELEVATIONS


PROJECT NUMBER: 22023

SHEET NUMBER:

A-200

MATERIAL LEGEND

	MA-1 - STONE - ROCK FACE
	MA-2 - STONE SILL - SMOOTH FACE
	BR-1 - BRICK - RED
	BR-3 - BRICK - GREY
	EIFS-1 - DARK RED
	MTL-1 - METAL
	STCO - STUCCO DECORATIVE ELEMENT
	BRICK RELIEF ANGLE LOCATION

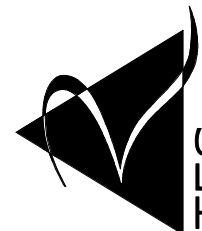

ARCHITECTURE
INTERIOR DESIGN
ENGINEERING
PLANNING

1526 Grand Boulevard
Kansas City, MO 64108-1404
p: 816.472.1448
w: www.rosemann.com
© 2024 Rosemann & Associates, P.C.

DENVER ▲ KANSAS CITY ▲ ST. LOUIS ▲ ATLANTA



04/17/2024

LEE'S SUMMIT, MO


HOME2 SUITES BY HILTON

SHEET TITLE
EXTERIOR ELEVATIONS


PROJECT NUMBER: 22023

SHEET NUMBER:


A-201

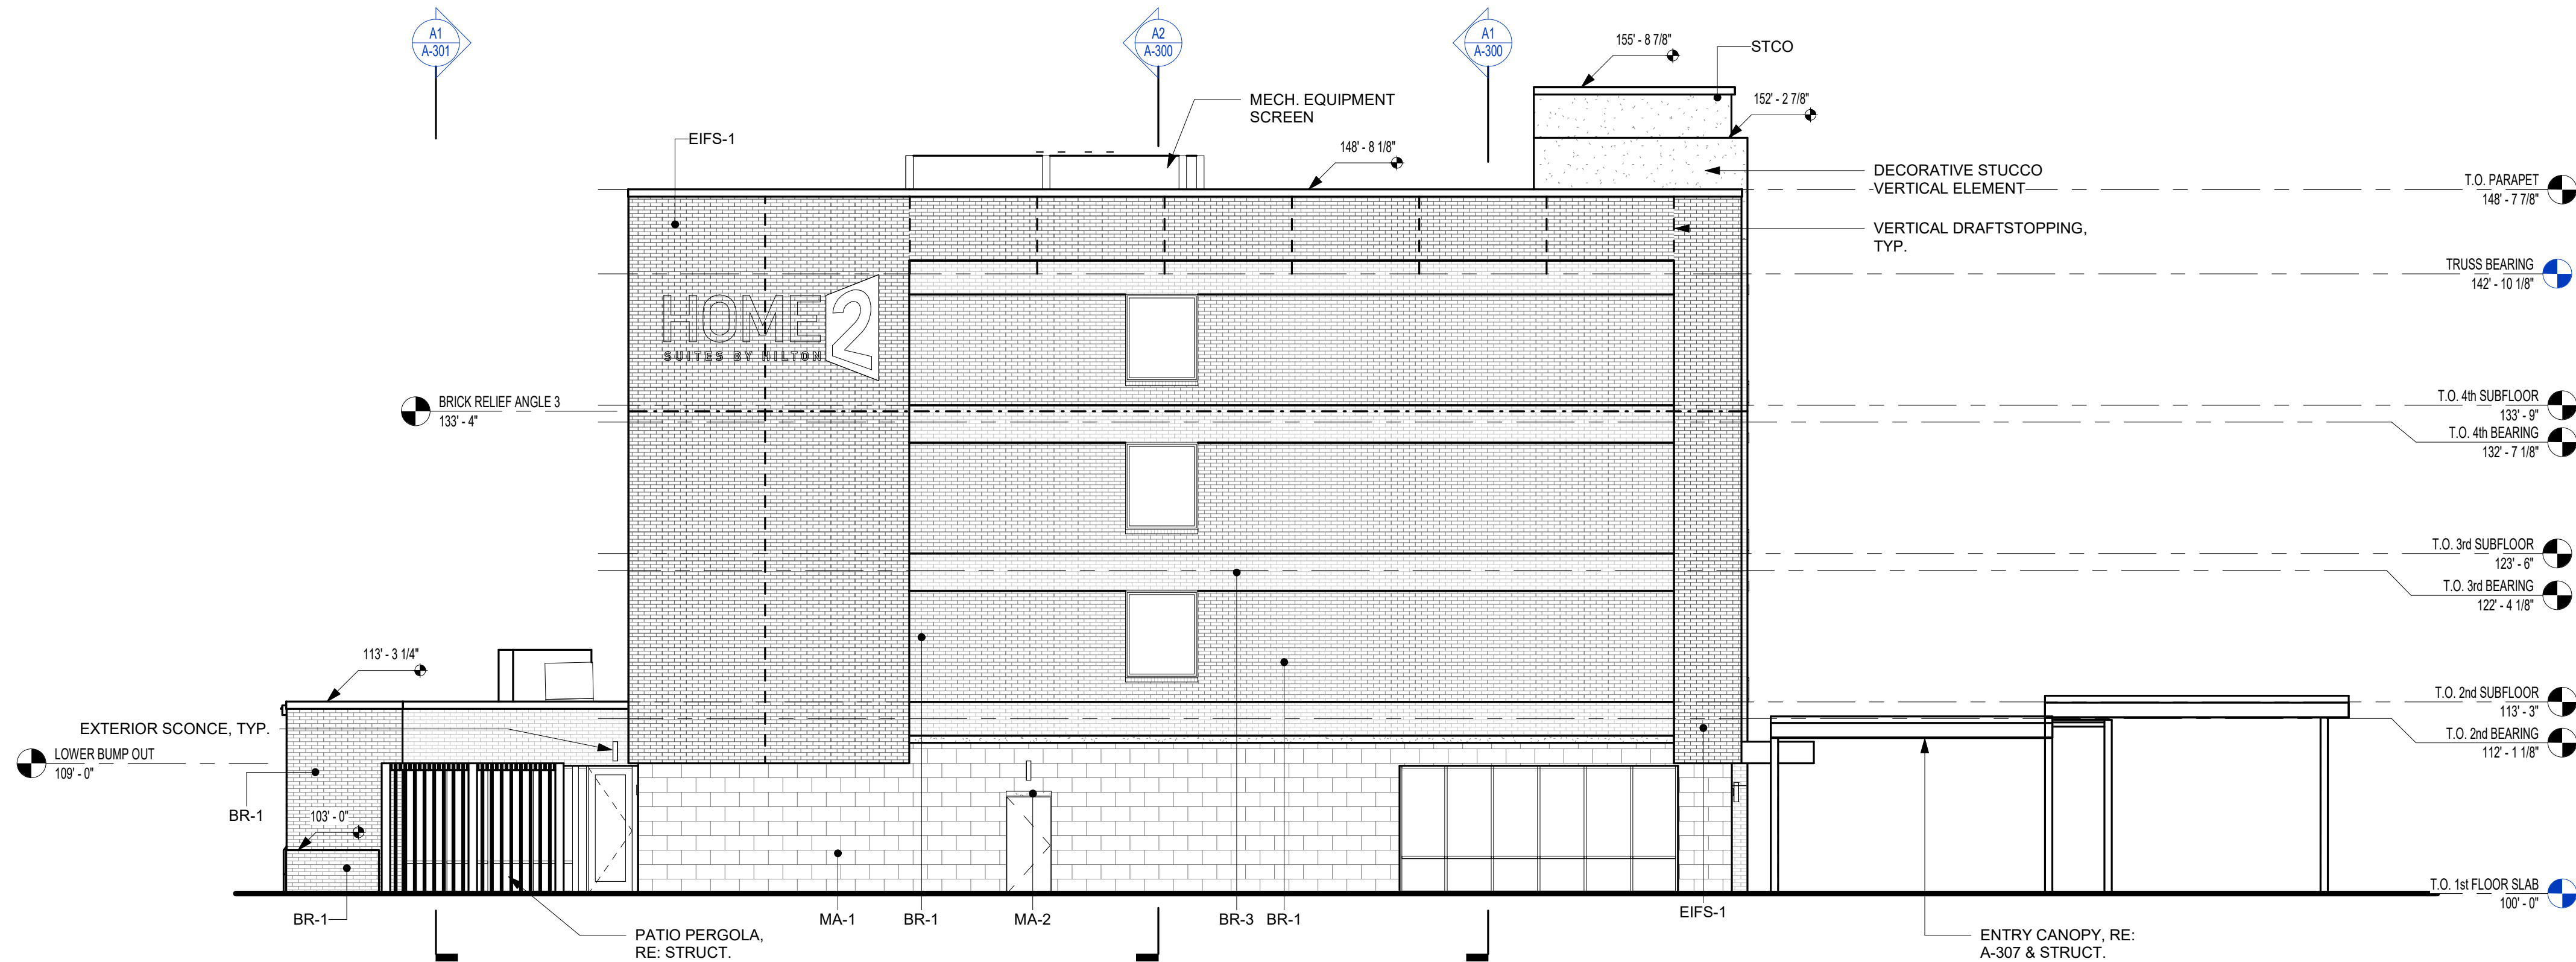

A2 SIDE ELEVATION
1/8" = 1'-0"

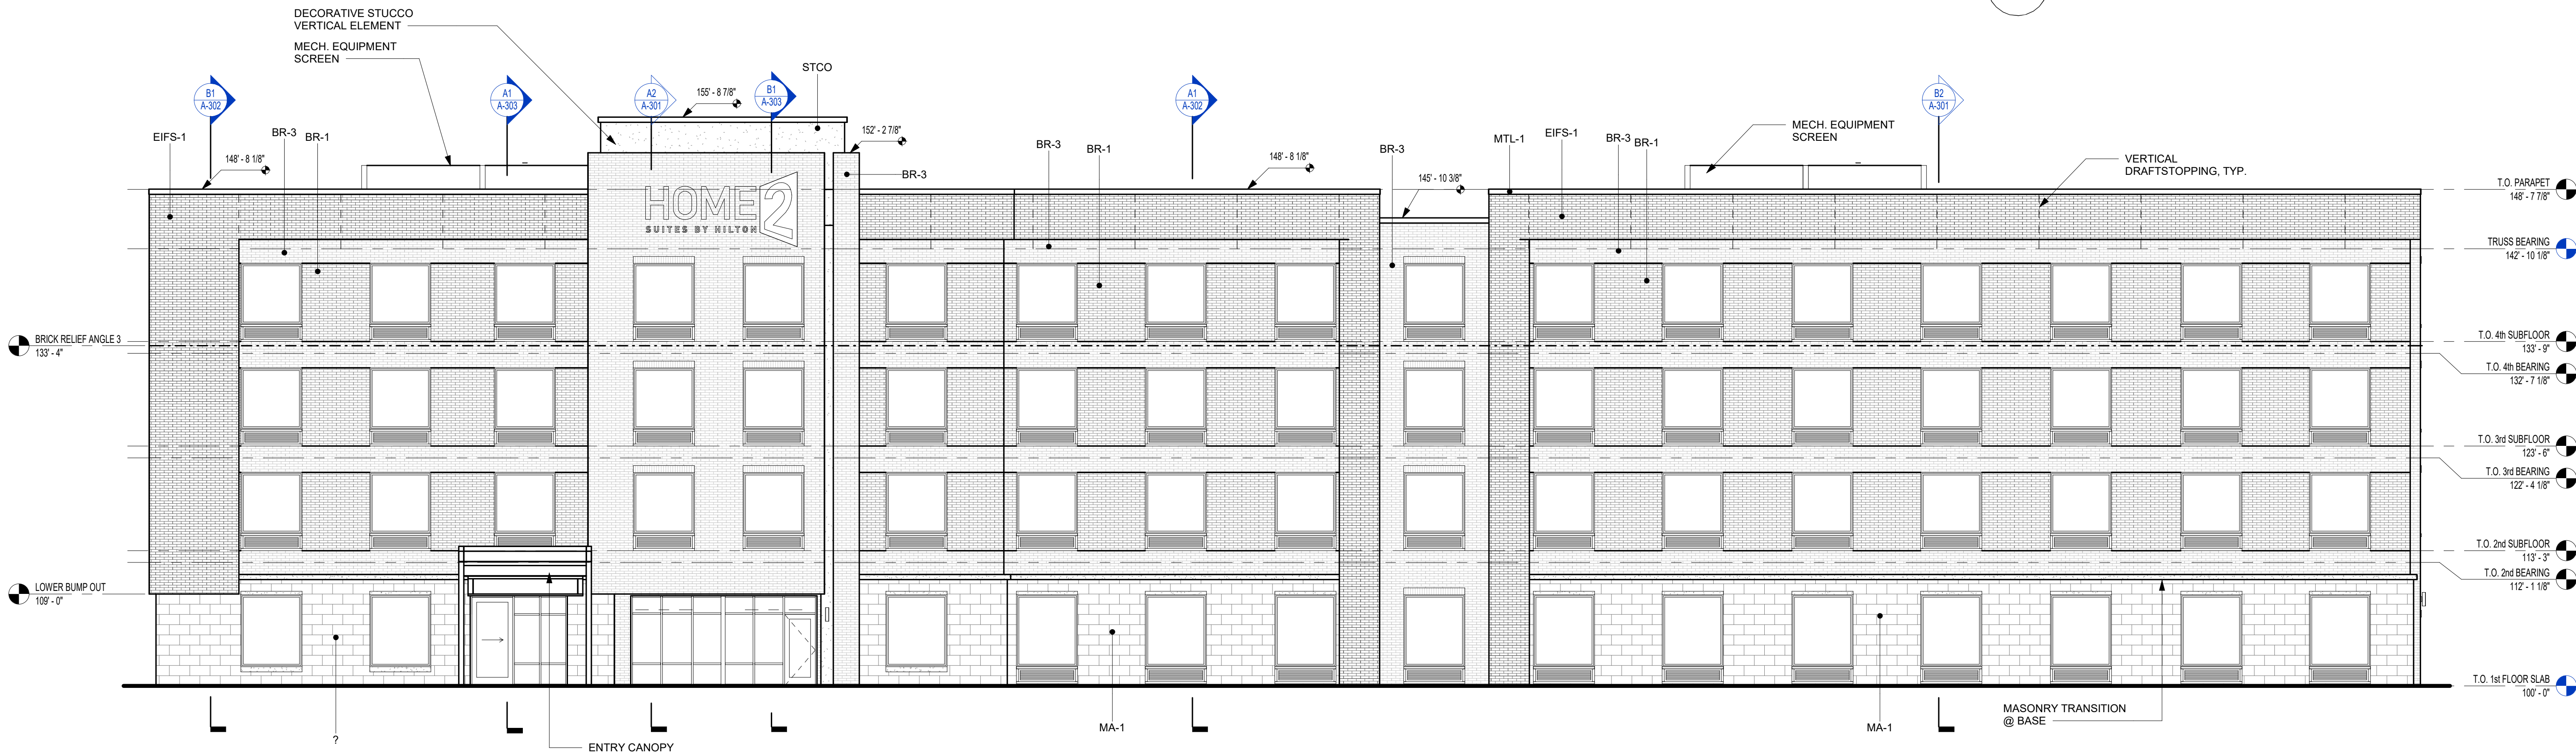

A1 FRONT ELEVATION
1/8" = 1'-0"

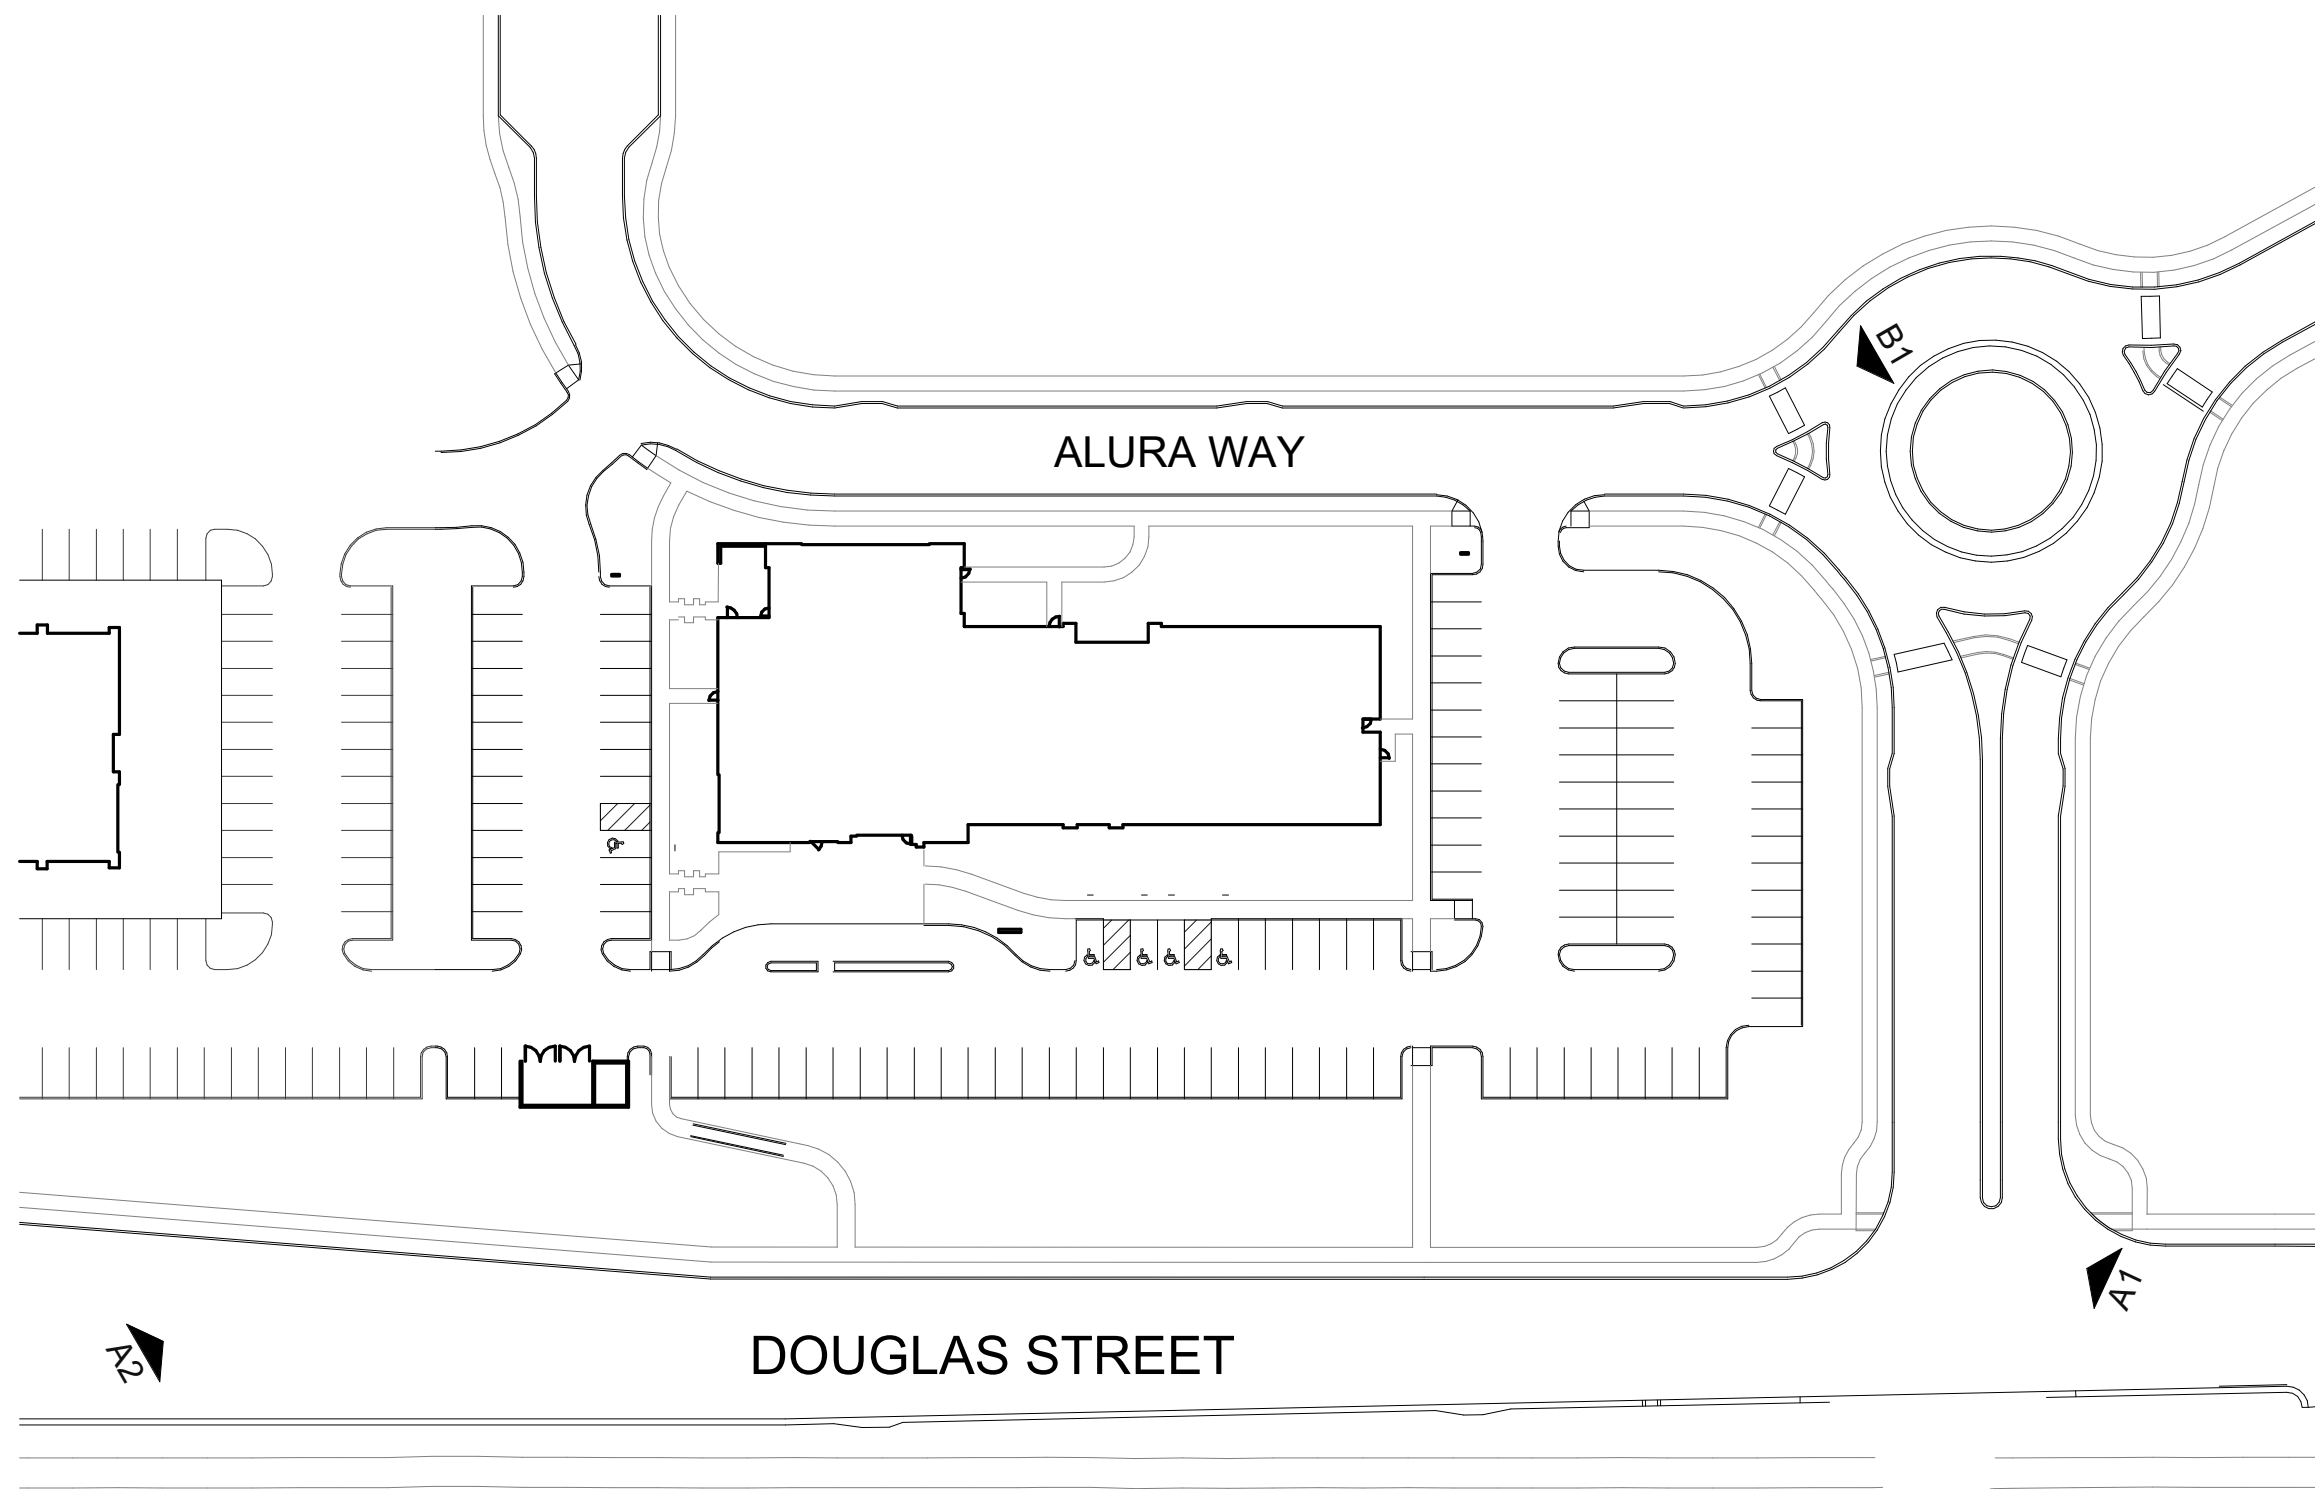

B2 SITE DIAGRAM
1/64" = 1'-0"



B1 SOUTHEAST PERSPECTIVE




A2 NORTHWEST PERSPECTIVE



A1 SOUTHWEST PERSPECTIVE

rosemann & ASSOCIATES P.C.
ARCHITECTURE
INTERIOR DESIGN
ENGINEERING
PLANNING
1526 Grand Boulevard
Kansas City, MO 64108-1404
p: 816.472.1448
w: www.rosemann.com
© 2024 Rosemann & Associates, P.C.
DENVER ▲ KANSAS CITY ▲ ST. LOUIS ▲ ATLANTA

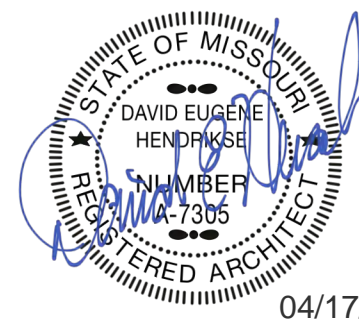

HOME2 SUITES BY HILTON

LEE'S SUMMIT, MO

SHEET TITLE
FDP PERSPECTIVES
PROJECT NUMBER: 22023
SHEET NUMBER:

A-204

POLE MUST MEET EPA RATING FOR 80MPH WIND (ASCE 7-93) WITH SPECIFIED HEAD CONFIGURATION

PVC CONDUIT STUBBED UP ADJACENT TO HANDHOLE (NUMBER & SIZE REQUIRED)

HANDHOLE @ COVER PLATE

POLE ANCHOR BOLTS PER MANUFACTURER RECOMMENDATIONS

1/2" CHAMFER ALL EDGES

30"

FINISH GRADE

24" MIN. TO CURB / PAVING

7/8" DEPTH BELOW FINISH GRADE (SEE CHART)

CIRCUIT CONDUIT & CONDUCTORS TO POWER SOURCE / NEXT POLE

ATTACH COPPER EQUIPMENT GROUNDING CONDUCTOR TO INTERNAL LUG WELDED TO INTERIOR OF POLE

TYP. POLE BASE REINFORCING:
#3 HORIZONTAL TIES ("W" - 4") AT 12" O.C.
w/ #4 VERT. BARS AT PERIMETER AT 6" O.C.

CONCRETE TO BE MIN. 3000psi

"W" 24"Ø

0.0 0.0
0.0 0.0
0.0 0.0
0.0 0.0

TYP. LIGHT POLE DETAIL - 1

SITE LIGHTING PLAN GENERAL NOTES:



1. SITE PHOTOGRAPHIC VALUES SHOWN HAVE BEEN CALCULATED PER SPECIFIED LIGHT FIXTURES AT INDICATED MOUNTING HEIGHTS, ANY CHANGES OR ALTERATIONS TO LIGHTING LAYOUT SHOWN WILL REQUIRE RECALCULATING SITE PHOTOMETRICS AND WILL BE THE RESPONSIBILITY OF THE ELECTRICAL CONTRACTOR / EQUIPMENT SUPPLIER.
2. PHOTOMETRIC CALCULATIONS SHOWN DO NOT INCLUDE EXISTING LIGHT FIXTURE(S), ONLY NEW POLE LIGHT FIXTURE(S) SHOWN.
3. SEE SHEET EL101 & EL111 FOR BUILDING MOUNTED EXTERIOR LIGHT FIXTURE CIRCUITING AND ADDITIONAL DETAILS.

SITE LIGHTING PLAN KEY NOTES:

- ① 1" CONDUIT WITH (2) #10 CU. & (1) #10 CU. EQ. GRD.
- ② 1" CONDUIT WITH (2) #8 CU. & (1) #8 CU. EQ. GRD.
- ③ 1" CONDUIT WITH (2) #6 CU. & (1) #6 CU. EQ. GRD.



SCALE: 1" = 20 ft

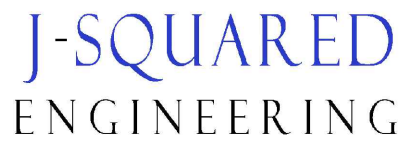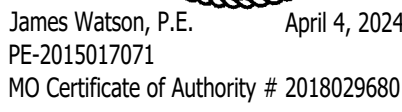

2400 Bluff Creek Drive, Suite 101
Columbia, Missouri 65201
573.234.4492
www.j-squaredeng.com

J2 PROJECT No: J21005

J2 DESIGN: ACW

ISSUE TITLE	DATE
-------------	------

FDP SUBMITTAL 04 / 04 / 2024

MECHANICAL - ELECTRICAL - PLUMBING DESIGN DRAWINGS FOR:

Home 2 Suites By Hilton

Village at Discovery Park Lot 2
Lee's Summit, MO

AHJ APPROVAL STAMP

SHEET TITLE

SITE LIGHTING PLAN

SHEET NUMBER

MEP3