


P:\6091-24 Popeyes @ 440 NW Chipman Rd, Lee's Summit, MO\CD's\6091\_AS11-ArchSitePlan.dwg,

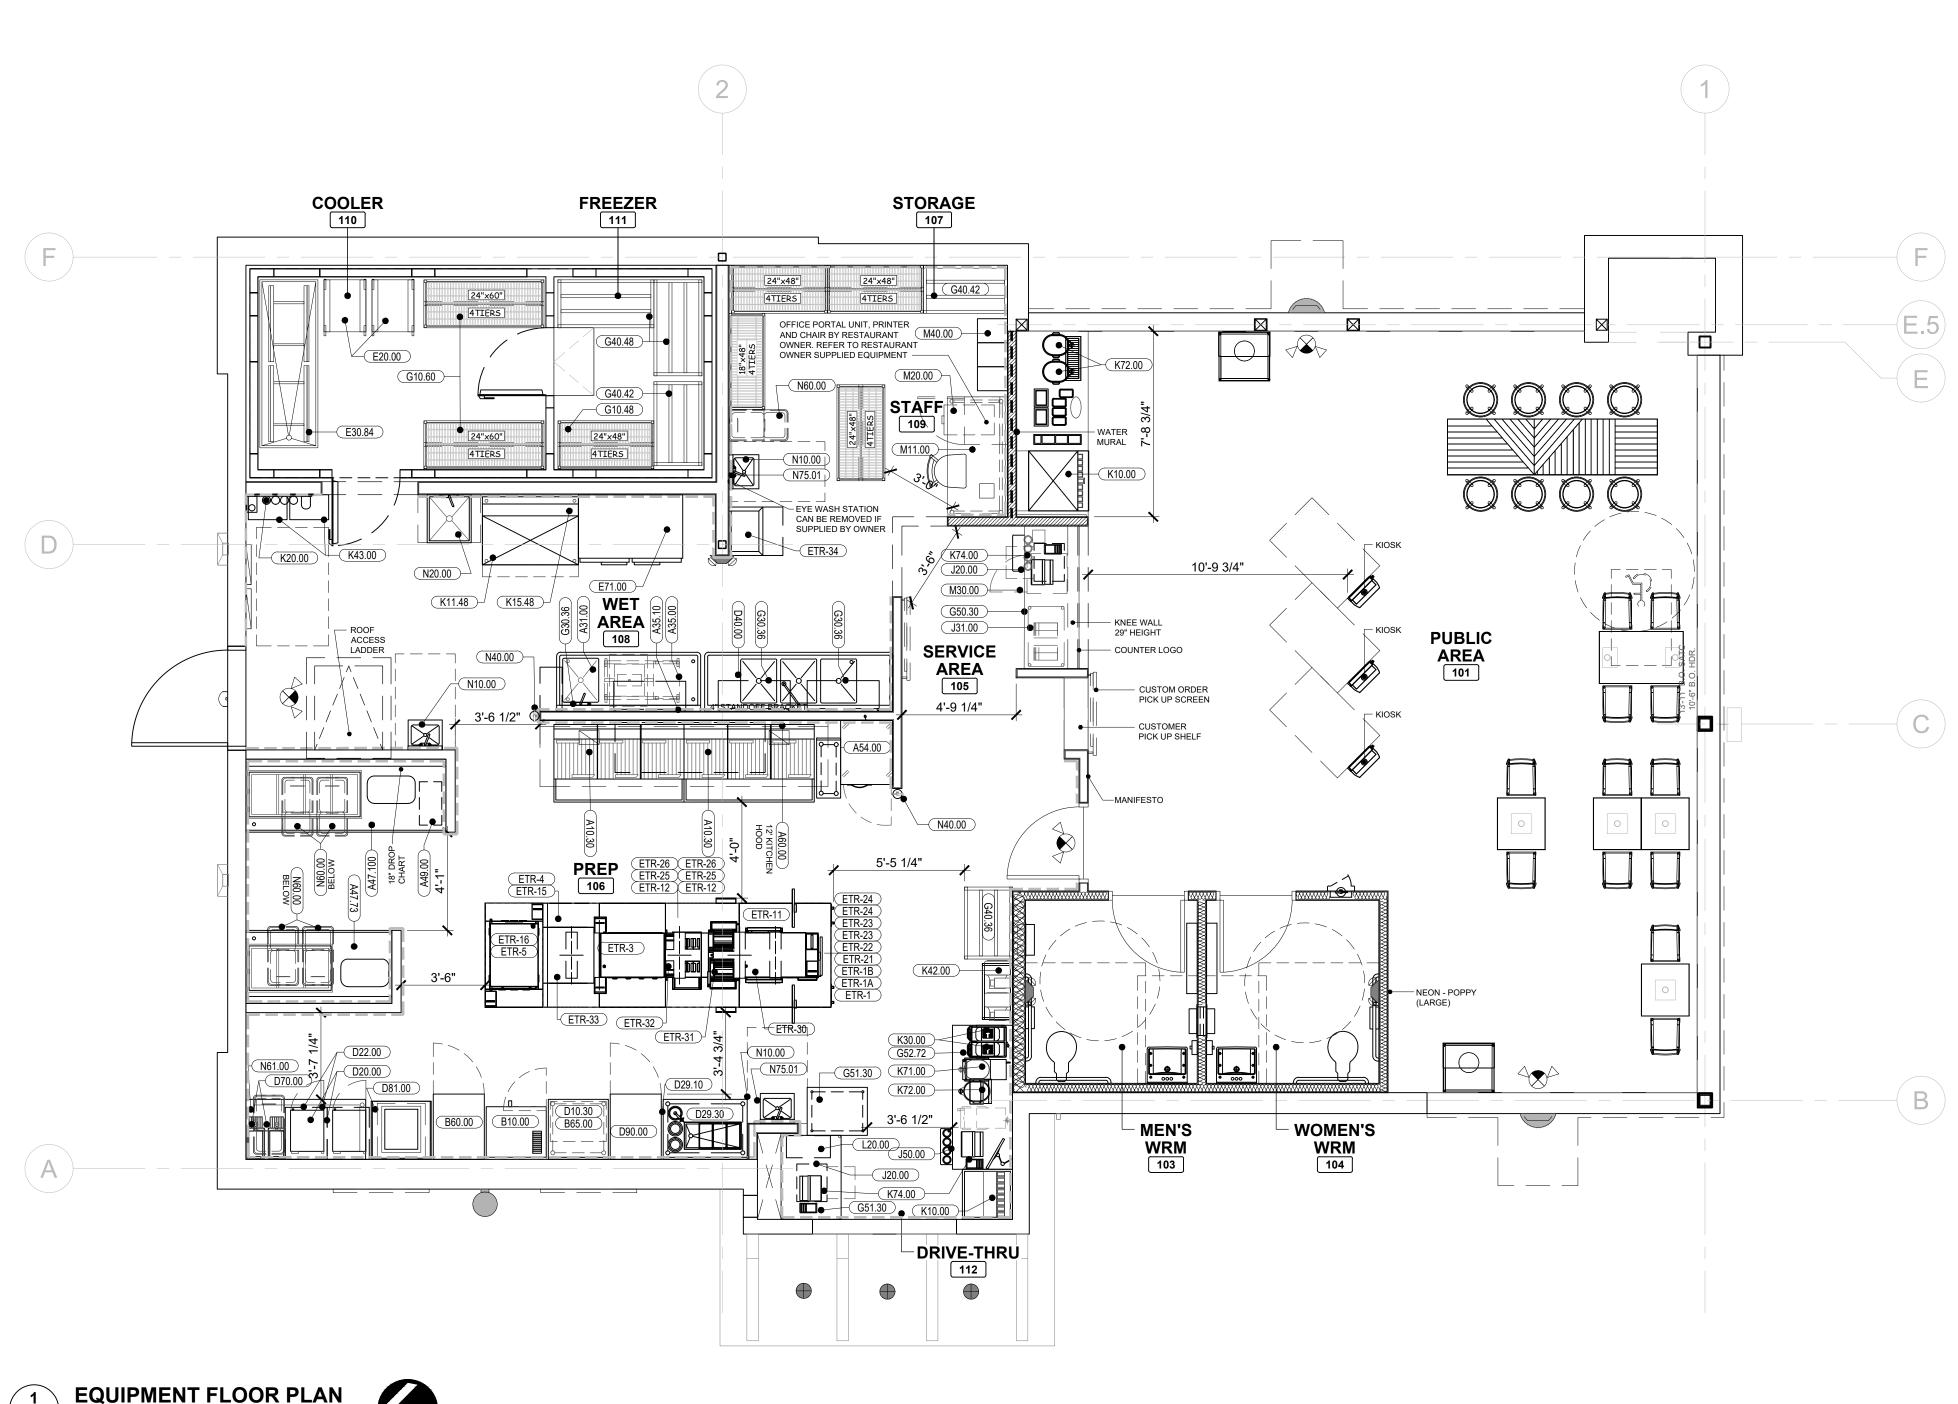

1 EQUIPMENT FLOOR PLAN

SCALE: 1/4"=1'-0"

## NOTE

1. IT IS RESPONSIBILITY OF THE G.C. TO COORDINATE DELIVERY, UNCRATING, POSITIONING, FINAL HOOK UP AND REMOVAL OF TRASH OF ALL OWNER SUPPLIED KITCHEN EQUIPMENT.


2. ALL KITCHEN EQUIPMENT TO BE INSTALLED AS PER MANUFACTURER'S SPECIFICATIONS.

3. DECOR ITEMS SUPPLIED BY OWNER AND INSTALLED BY GENERAL CONTRACTOR. 4. FOR DINING ROOM FURNITURE, SEE DECOR PACKAGE, CONTACT DECOR VENDOR  $\,$ 

FOR DETAILS. 5. ARCHITECT OF RECORD TO ENSURE AND COORDINATE THAT ALL INTERIOR AND EXTERIOR COMPLIES WITH ADA REQUIREMENTS AS WELL AS LOCAL JURISDICTIONS.

BUILDING FLOOR AREA (EXST. TO REMAIN) = 2,139 SQ. FT.

CONTRAC CONNECT		SHOULD REFER TO MANUFACTURER SPECIFIC	CATIONS FOR ALL SERVIC	E REQUIREMENTS A	ND PROPER		$\perp$
ITEMNO A10.30	QT\	CATEGORY  MULTIPLE FRYER SYSTEM, GAS	MFR ULTRAFRYER	MODEL BP20203	EQUIPMENT REMARKS		
A10.40	2	SHORTENING DISPOSAL UNIT	ULTRAFRYER	DISPOSAL	NOT SHOWN IN PLAN		
A10.50 A24.U2	1	BOILOUT HOSE  MULTIPLE FRYER SYSTEM, GAS	ULTRAFRYER ULTRAFRYER	BOILOUT BP30142UCP	NOT SHOWN IN PLAN		
A31.00	1	MARINATOR COMPARITMENT CINIC	AYRKING	M101-110			
A35.00 A35.10	1	ONE COMPARTMENT SINK  PRE-RINSE FAUCET ASSEMBLY	WINHOLT T & S BRASS	1143828 B2180			
A47.73	1	BATTER STATION 73"	AYRKING AYRKING	BBSUL7335 BBS-U-10032	W/ 14" EDGE	REVIS	101
A47.100 A48.30	1	BATTER STATION 100"  3-PAN ICE BATH TABLE FABRICATION	KES	CUSTOM	W/ 14 EDGE	No.	
A49.00 A54.00	1	DRUMROLL REACH-IN FREEZER	AYRKING DELFIELD	DRUF120TPR 8POF	)		-
A60.00	1	15' HOOD	FRANKEE	3347-FR-BD-2			
B10.00 B60.00	1	CONVECTION OVEN, DOUBLE STACKED  REACH-IN REFRIGERATOR	BLODGETT OVEN DELFIELD	GBR1P-S			
B65.00	1	BISCUIT HOLDING UNIT	KES	CUSTOM			
C50 00	2	RIIN DACK	CAMBRO	LIDD1826E20580			
C50.00 D10.30	1	BUN RACK  WORK TABLE - 30"	CAMBRO KES	UPR1826F20580 CUSTOM		DRAW	/INC
D11.54 D20.00	2	WORK TABLE - 54" MICROWAVE OVEN	KES PANASONIC	CUSTOM NE-17523		No.	_
D22.00	1	MICROWAVE SHELF	KES	сиѕтом			
D29.10 D29.30	1	PACKING TABLE, DOUBLE SIDED  PACKING TABLE	KES NWS	CUSTOM F234020200N			
D40.00	1	3-BOWL SINK	KES	сиѕтом			+
D40.03	1	SPLASH DIVIDER	KES	CUSTOM			
D70.00 D81.00	1	HOT WATER DISPENSER  RETHERMALIZER, WATER TANK, ELECTRIC  PROOFER CARINET MORILE	BUNN ULTRAFRYER WINISTON	H5E REO-1620-X			
D90.00	1	PROOFER CABINET, MOBILE	WINSTON	HA4522			
	1	BISCUIT HOLDING BIN	PRINCE CASTLE	PHB21N1			
E10.00 E20.00	2	WALK-IN COOLER CHICKEN RACKS	KOLPAK SPG	CUSTOM 4H1286			
E30.84	1	CHICKEN CRATE  DOUBLE EVEN THAW REERIGERATOR	NWS	D125050500N			
E71.20 ETR-1	1	DOUBLE EVEN-THAW REFRIGERATOR  LANDING ZONE MODULE	TRAULSEN DUKE	RE232N-1 1141-2007			
ETR-1A ETR-1B	1	UNDERCOUNTER REFRIGERATED UNIT DROP-IN FRY HOLDING UNIT	SILVER KING H&K	SKRS28 POP279		THIS DRAV	OR I
ETR-1B ETR-2	1	SANDWICH STATION MODULE	DUKE	1141-2003		REPRODUC TRANSFER WRITTEN (	CED,
ETR-2A	1	REFRIGERATOR SANDWICH STATION	DUKE	FCP2-SB-120-BI -BC-ND		IS A VIOLATION THE CONT	TRAC
ETR-3 ETR-4	1	MULTI-PROTEIN STATION MODULE BONE-IN CHICKEN STATION MODULE	DUKE DUKE	1141-2004 1141-2005		PROJECT A KITCHEN R ARE NOT T	AND REPR
ETR-5	1	EXTENDED HOLDING MODULE	DUKE	1141-2005		POPEYES I	
ETR-11 ETR-12	2	PRODUCT HOLDING UNIT -SIDES  VERTICAL CONTACT TOASTER	DUKE ANTUNES	RFHU-32F VCT-2		License	ed e
ETR-14 ETR-15	1	PRODUCT HOLDING UNIT - MULTI PROTEIN BONE-IN CHICKEN BIRDCAGE	DUKE CARTER-HOFFMAN	RFHU-52F FFS3V-25		2.33,136	ى
ETR-16	1	EXTENDED HOLDING CABINET	-	-			
ETR-21 ETR-22	2	LANDING ZONE MONITOR  KDS MONITOR	-	-			
ETR-23	2	LANDING ZONE PRINTER	-	-			
ETR-24 ETR-25	2	MULTI-PROTEIN PRINTER SANDWICH PRINTER	<u>-</u>	-			
ETR-26 ETR-27	2	BONE-IN CHICKEN PRINTER	-	-			
ETR-30	1	BONE-IN CHICKEN PRINTER  OEP BOX	- FRANKE	18028545			
ETR-31 ETR-32	1	OEP BOX OEP BOX	FRANKE FRANKE	18028542 18028504			
ETR-33	1	OEP BOX	FRANKE	18028505			
ETR-34 G10.36	1	BATTER MAKER  COATED WIRE SHELVING - 4 TIERS 36"	H&K METRO	POP450-1 2436NK3			
G10.48	4	COATED WIRE SHELVING - 4 TIERS 48"	METRO	2448NK3		Comme	י יים
G10.60 G20.48	5	COATED WIRE SHELVING - 4 TIERS 60"  WIRE SHELVING 48"	METRO METRO	2448NK3 2448NK3		Compai	ııy l
G30.36	4	WIRE SHELVING WALL MOUNTED - 2 TIERS	METRO	1436NK3			
G30.42 G40.42	2	WIRE SHELVING WALL MOUNTED - 2 TIERS DUNNAGE RACK	METRO KES	1442NK3 CUSTOM		V	NA
G40.48	2	DUNNAGE RACK WIRE SHELVING LINCOATED - 2 TIER 30"	KES	CUSTOM		"	
G50.30 G50.36	1	WIRE SHELVING UNCOATED - 2 TIER 30" DUNNAGE RACK	METRO METRO	CUSTOM			NO
G51.36 G52.72	1	POS TABLE - 36"  DRIVE THRU TABLE - 72"	METRO KES	CUSTOM			
G52.72 G55.42 G83.48	1 1	WORK TABLE W/UNDERSHELF  EXPEDITE TABLE	KES KES	CUSTOM CUSTOM			
J20.00 J31.00	2	CASH CONTROLLER  CONDIMENT ORGANIZER BIN RACK	NKL INDUSTRIES CAMBRO	W-101 12RS12		Project	
J50.00	2	DISPOSABLE CUP DISPENSER	DISPENSE-RITE	WR-CC-22-POP			
K10.00 K11.48	2	ICE MAKER, CUBE-STYLE  ICE MAKER, CUBE-STYLE 48"	MANITOWOC HOSHIZAKI	IBF0620C			
K15.48	1	ICE BIN 48"	HOSHIZAKI	B700-SF			
K20.00 K30.00	1	WATER FILTER SYSTEM FROZEN LEMONADE	EVERPURE BUNN	EV943710 34000.0012			
K40.00	1	GREASE TANK	55	0.300.0012			
K41.00 K42.00	1	CO2 TANK BAG N BOX			BY OTHERS		
K43.00	2	WATER HEATERS			BY OTHERS		
K71.00 K72.00	1 4	TEA BREWER TEA DISPENSER	BUNN BUNN	TDO40			
K74.00	2	POS		🗸 . 🗸	BY OTHERS		
L20.00 LP45.00	3	TRASH BINS OUTSIDE TRASH RECEPTACLE	WAUSAU	TF1015			
LP46.00	1	OUTSIDE TRASH RECEPTICAL	WAUSAU	TF1021		Store T	ype
M11.00 M20.00	1	MANAGERS DESK OFFICE SUPPLIES	NWS WASSER	F367310100N 106053		(F	ЗА
M30.00	1	SAFE	FIRE KING	BSD2920		Location	
	1 4	LOCKERS W/ 6 HIGH UNIT HAND SINK	KELMAX KROWNE	EL SERIES HS-68			
M40.00 N10.00	2	FIRE EXTINGUISHER	ACTION	436500	CLASS K		1
N10.00 N40.00	, -	FIRE EXTINGUISHER	ACTION RUBBERMAID	434909		4	4
N10.00	1 2	INGREDIENTS BIN	LUDDELINAIII	[FG3bUZ88VVH]			
N10.00 N40.00 N40.10 N60.00 N61.00	1 2 1	INGREDIENTS BIN	RUBBERMAID	FG360288WHT FG360288WHT		Le	ЭЕ
N10.00 N40.00 N40.10 N60.00	1 2 1 1 2					Le	ЭЕ

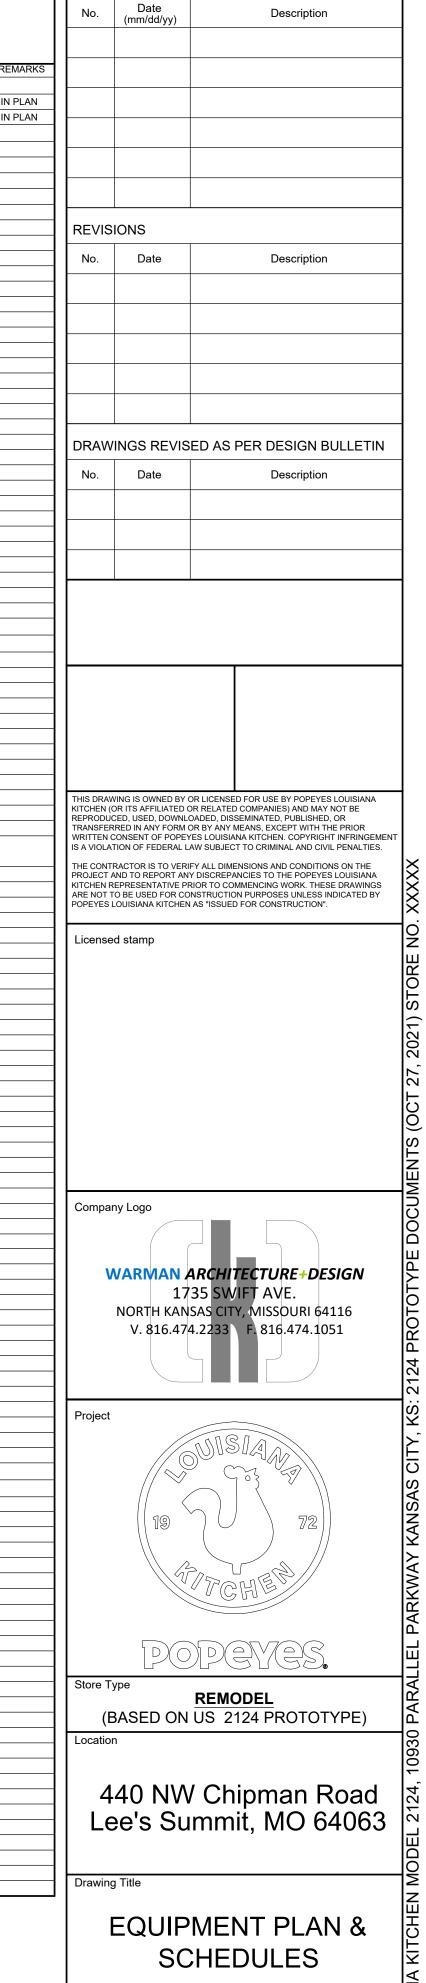


P:\6091-24 Popeyes @ 440 NW Chipman Rd, Lee's S 10/29/2024 12:05:52 PM, chad, DWG To PDF.pc3


Drawn	Checked		
cdt	KAW		
Scale	Date		
AS NOTED	Oct 8, 2024		
Project No.	Drawing No.		
6091-24	A2.0		





		EVTEDI	OD EINIIGH CO	HEDITIE		ISSUE	TABLE	
EXTERIOR FINISH SCHEDULE							Date (mm/dd/yy)	Description
TAG	MATERIAL	APPLICATION	MANUFACTURER	PRODUCT	COLOR/FINISH			
FINISH	MATERIALS							
EF-1	EXISTING WOOD SIDING	EXISTING TO REMAIN	EXISTING TO REMAIN	EXISTING TO REMAIN	PAINT EP-2			
ES-1	EXISTING STONE BASE	EXISTING TO REMAIN	EXISTING TO REMAIN	EXISTING TO REMAIN	LIMESTONE / GROUNDFACE			
EB-1	EXISTING BRICK VENEER	EXISTING TO REMAIN	EXISTING TO REMAIN	EXISTING TO REMAIN	PAINT EP-1			
EXTER	RIOR PAINTS					1		
EP-1	EXTERIOR PAINT	MAIN WALL SURFACE	BENJAMIN MOORE	ULTRA SPEC EXTERIOR LOW LUSTRE (N455)	OC-125 MOONLIGHT WHITE	REVISIONS		
EP-2	EXTERIOR PAINT	BRICK TOWER PARAPET	BENJAMIN MOORE	ULTRA SPEC EXTERIOR LOW LUSTRE (N455)	2105-20 ROOT BEER CANDY	No.	Date	Description
EP-3	EXTERIOR PAINT	DUMPSTER WALLS, REAR DOOR	BENJAMIN MOORE	ULTRA SPEC EXTERIOR LOW LUSTRE (N455)	HC-170 STONINGTON GREY			
EP-4	METAL PAINT	BOLLARDS	BENJAMIN MOORE	COROTECH HIGH SOLIDS RAPID DRY ENAMEL	SAFETY YELLOW	1		
EP-5	METAL PAINT	DUMPSTER GATES AND PYLON POLE	BENJAMIN MOORE	COROTECH HIGH SOLIDS RAPID DRY ENAMEL	FACTORY FINISH BLACK			
EP-6	ANTI-GRAFFITI COAT	EXTERIOR WALLS	BENJAMIN MOORE	ALIPHATIC ACRYLIC URETHANE - GLOSS	V500-00 CLEAR			
EP-7	2-7 EXTERIOR PAINT EXTERIOR WALLS BENJAMIN MOORE ULTRA SPEC EXTERIOR LOW LUSTRE (M455) "TEAL" COLOR CODE TBD						DRAWINGS REVISED AS PER DESIGN BULLETIN	
EXTERIOR MISC.					No.	Date	Description	
B-2	BAND - METAL	OVER STOREFRONT	BY MANUFACTURER	BY MANUFACTURER	TEAL, PANTONE #326 C			
C-1	EXISTING CANOPY	DRIVE-THRU CANOPY	-	-	EXISTING TO REMAIN PAINT ORANGE, PANTONE #3564 C			
C-2	NEW CANOPY - METAL	ENTRY CANOPY	BY MANUFACTURER	BY MANUFACTURER	TEAL, PANTONE #326 C	1		
DP-1	DOOR	MAIN ENTRANCE DOORS	BY MANUFACTURER	BY MANUFACTURER	ORANGE, PANTONE #3564 C			

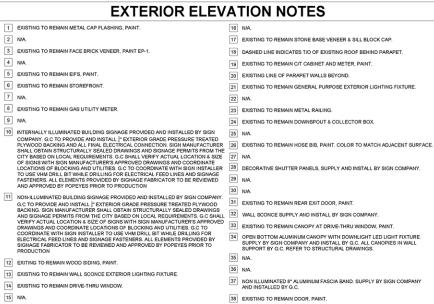

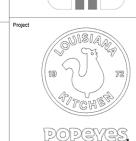

WARMAN ARCHITECTURE+DESIGN 1735 SWIFT AVE.

V. 816.474.2233 F. 816.474.1051

Company Logo

REMODEL
(BASED ON US 2124 PROTOTYPE)

440 NW Chipman Road Lee's Summit, MO 64063


## **GENERAL NOTES**


SEALANT / CAULKING AROUND DOOR / WINDOW FRAMES, COLOUR: TO MATCH WINDOW / DOOR

THE CONTRACTOR SHALL BECOME FAMILIAR WITH AND FOLLOW ALL DRAWINGS AND SPECIFICATIONS

## **SYMBOL LEGEND**

FN# FINISH TYPE

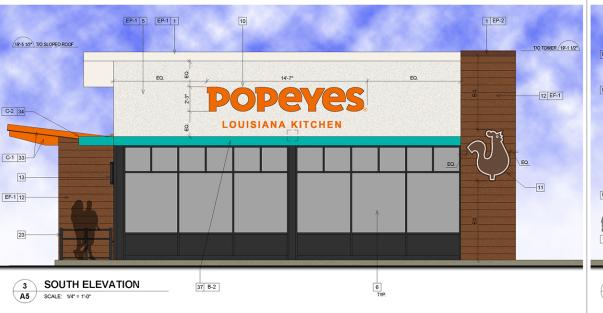

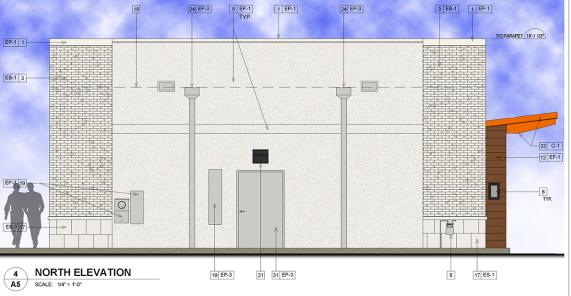

1 NOTE REFERENCE. REFER TO ELEVATION NOTES

**EXTERIOR ELEVATIONS** 

KAW Oct 8, 2024 6091-24 A5.0