




FRONT ELEVATION

1
A3.0A SCALE: 1/8" = 1'-0"

WINDOW SCHEDULE				
MARK	UNIT SIZE	GLAZING	HARDWARE	COMMENTS
1	PR. 3'-0" x 6'-0"	INSUL. LOW "E"	STANDARD	SINGLE HUNG W/SCREENS, U-FACTOR = 0.25 MAX., SHGC = 0.40 MAX., ENERGY STAR
2	PR. 3'-0" x 5'-0"	INSUL. LOW "E"	STANDARD	SINGLE HUNG W/SCREENS, U-FACTOR = 0.25 MAX., SHGC = 0.40 MAX., ENERGY STAR
3	3'-0" x 6'-0"	INSUL. LOW "E"	STANDARD	SINGLE HUNG W/SCREENS, U-FACTOR = 0.25 MAX., SHGC = 0.40 MAX., ENERGY STAR

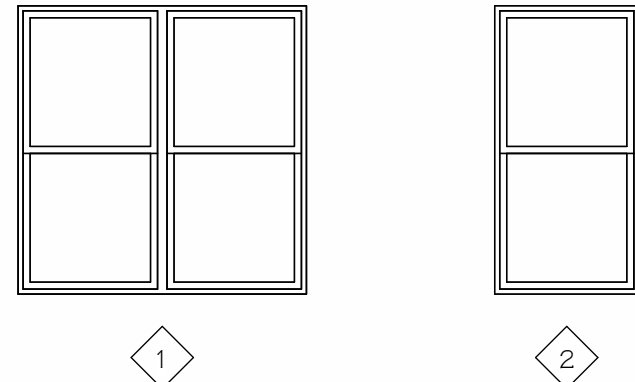

WINDOW NOTES

- GLAZING WITHIN 24" OF DOORS SHALL BE TEMPERED GLASS.
- MAX. SILL HGT. @ 36" A.F.F.
- INSTALL WINDOW RESTRICTORS FOR 2ND, 3RD & 4TH FLOOR WINDOWS.
- REFER TO WALL SECTIONS FOR BRICK OR SIDING DETAILS AROUND WINDOW OPENINGS.
- INSTALL BLINDS AT WINDOWS (FULL WIDTH X FULL HEIGHT)

BUILDING NOTES

- BRICK CONTROL JOINTS EVERY 20'-0" MAX.
- CONTRACTOR SHALL FOLLOW MANUFACTURER'S INSTALLATION INSTRUCTIONS.



LEFT SIDE ELEVATION

2
A3.0A SCALE: 1/8" = 1'-0"



RIGHT SIDE ELEVATION

3
A3.0A SCALE: 1/8" = 1'-0"

REVIEW SET

27 AUG 2024
M. RANDALL PORTER
ARCHITECT LICENSE#
A-2012006244

ALURA APARTMENTS - VILLAGE AT DISCOVERY PARK
LEE'S SUMMIT, JACKSON COUNTY, MISSOURI

Wallace
ARCHITECTS L.L.C.
Columbia, MO
P 573-258-7200

WALLACE ARCHITECTS, LLC
MISSOURI STATE CERTIFICATE
OF AUTHORITY: 2003019614

COPYRIGHT © 2024
1ST ISSUE
30 MAY 2024

ISSUE/REVISIONS
27 AUG 2024 REVIEW SET

A3.0A

JOB NO.
4938



REAR ELEVATION

SCALE: 1/8" = 1'-0"

27 AUG 2024
M. RANDALL PORTER
ARCHITECT LICENSE#
A-2012006244

ALURA APARTMENTS - VILLAGE AT DISCOVERY PARK
LEE'S SUMMIT, JACKSON COUNTY, MISSOURI

Wallace
ARCHITECTS L.L.C.
Columbia, MO
P 573-258-7200

WALLACE ARCHITECTS, LLC
MISSOURI STATE CERTIFICATE
OF AUTHORITY: 2003019614


COPYRIGHT © 2024
1ST ISSUE
30 MAY 2024

ISSUE/REVISIONS	
27 AUG 2024	REVIEW SET

A3.1A

JOB NO.
4938

REVIEW SET

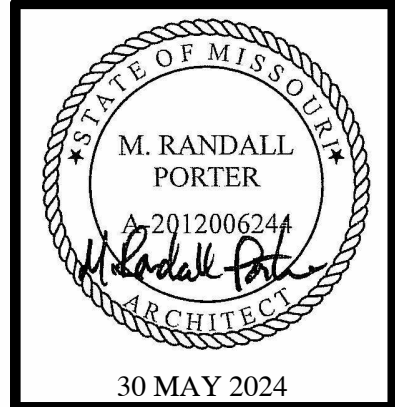

M. RANDALL PORTER
ARCHITECT LICENSE#
A-2012006244

ALURA APARTMENTS - VILLAGE AT DISCOVERY PARK
LEE'S SUMMIT, JACKSON COUNTY, MISSOURI

Wallace
ARCHITECTS L.L.C.
Columbia, MO
P 573-258-7200

WALLACE ARCHITECTS, LLC
MISSOURI STATE CERTIFICATE
OF AUTHORITY: 2003019614

COPYRIGHT © 2024
1ST ISSUE
30 MAY 2024


ISSUE/REVISIONS	
30 MAY 2024	ISSUE SET

A3.0GA


JOB NO.
4938

10/28/2023 13:43:07 PM

BUILDING NOTES	
1)	BRICK CONTROL JOINTS EVERY 20'-0" MAX.
2)	CONTRACTOR SHALL FOLLOW MANUFACTURER'S INSTALLATION INSTRUCTIONS.

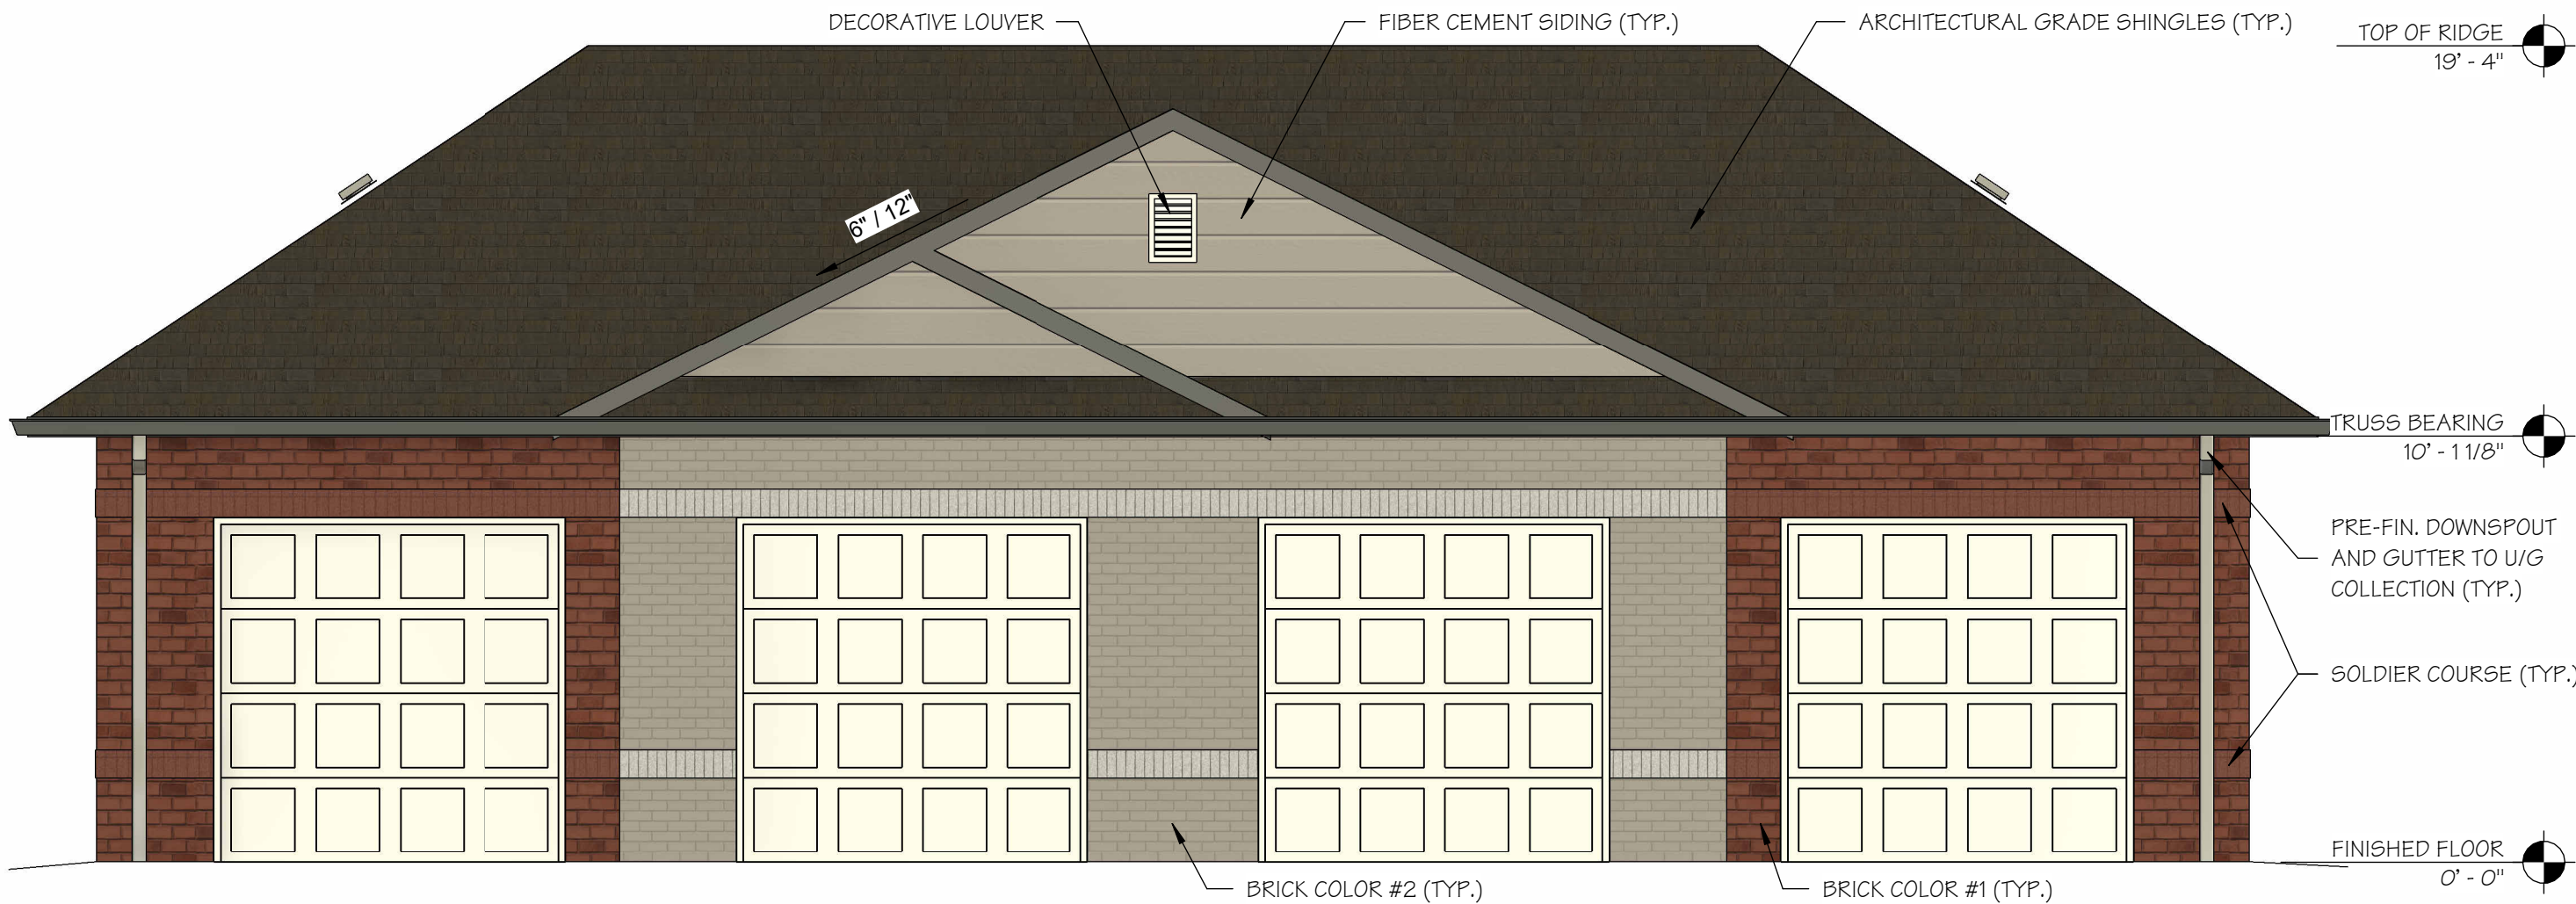

1
13.05A
GARAGE "A" FRONT ELEVATION
SCALE: 1/4" = 1'-0"

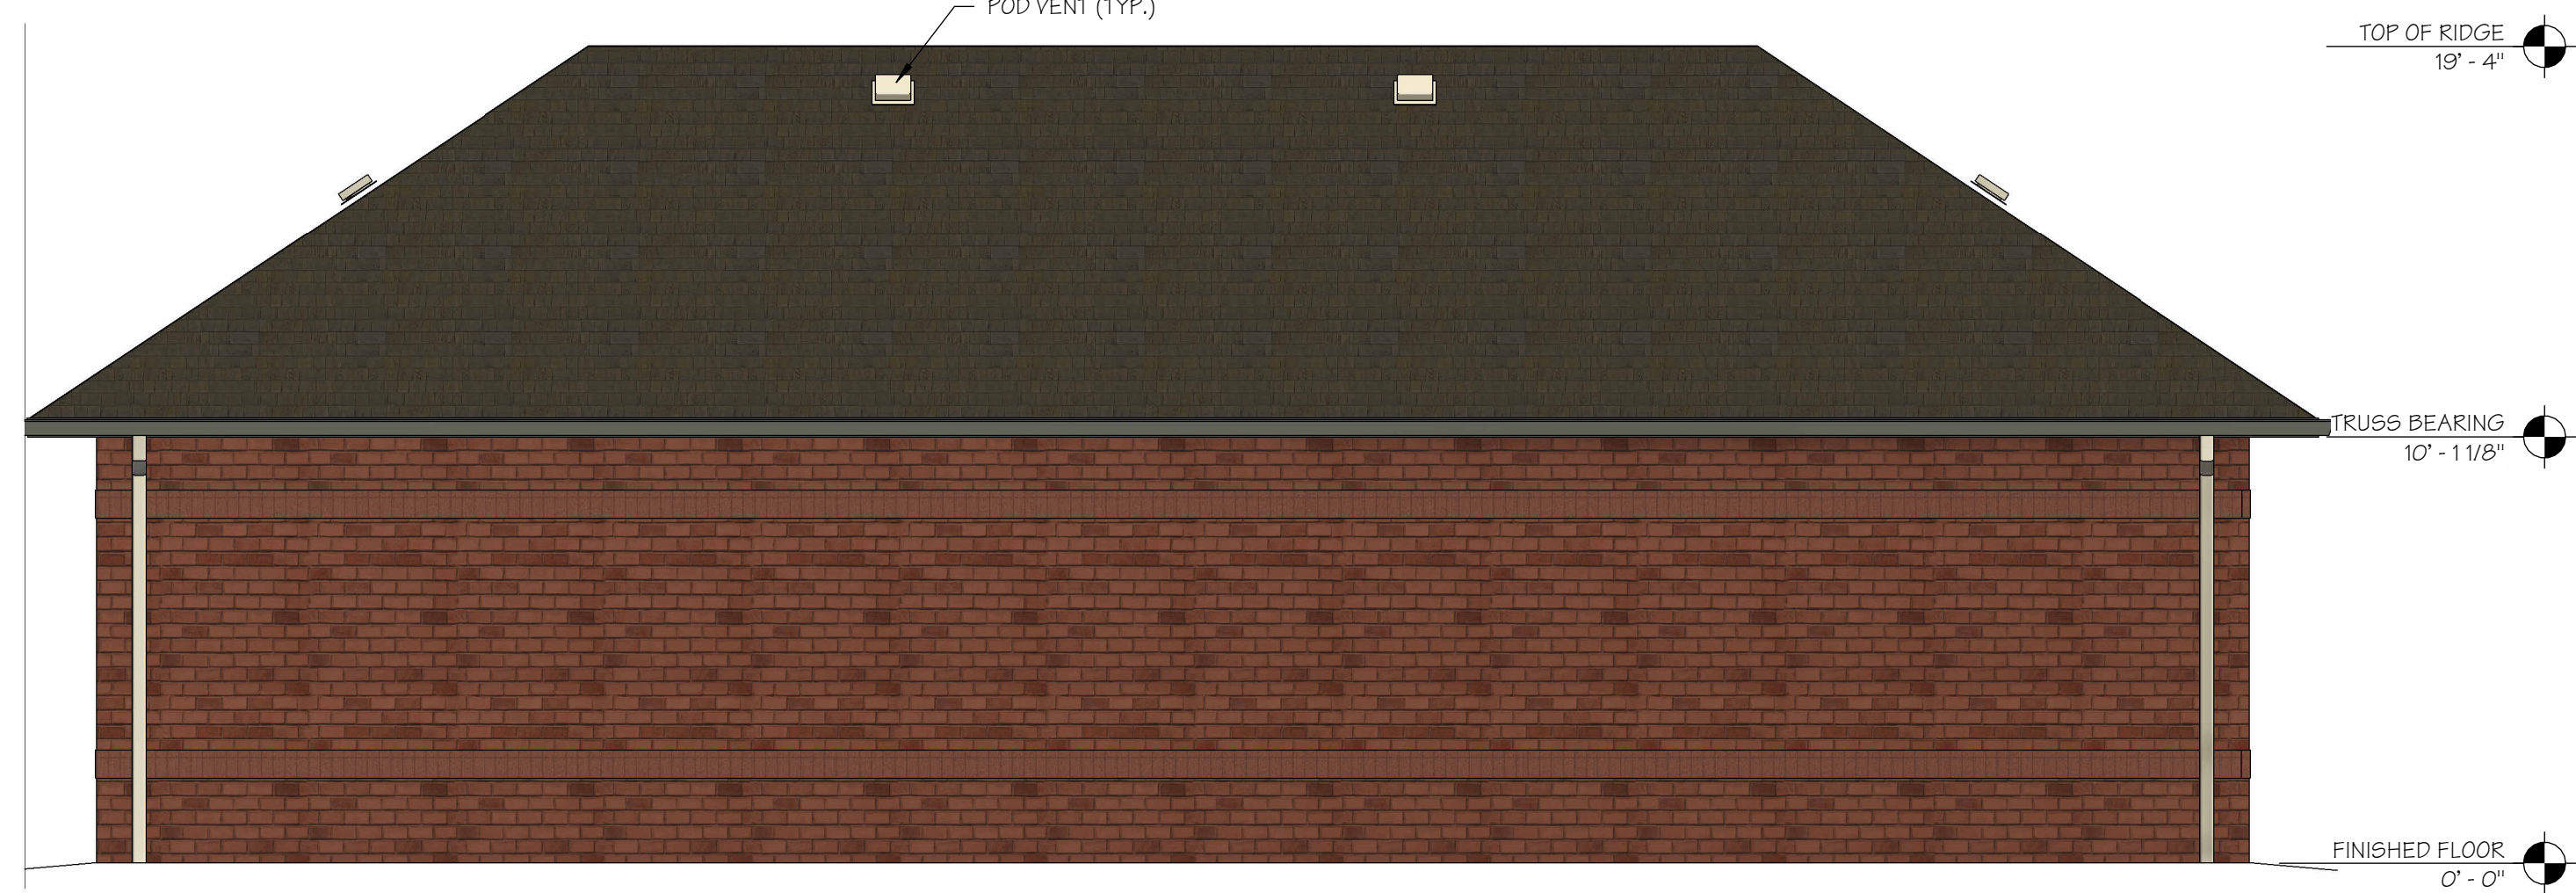

3
13.05A
GARAGE "A" REAR ELEVATION
SCALE: 1/4" = 1'-0"




2
13.05A
GARAGE "A" LEFT ELEVATION
SCALE: 1/4" = 1'-0"



4
13.05A
GARAGE "A" RIGHT ELEVATION
SCALE: 1/4" = 1'-0"

ISSUE SET

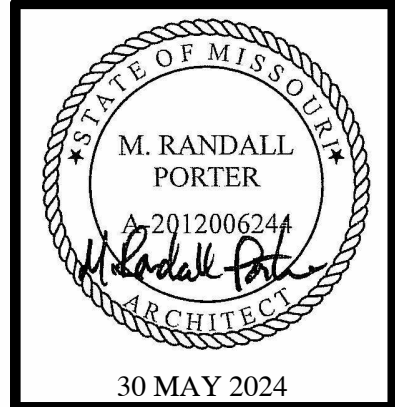

30 MAY 2024
M. RANDALL PORTER
ARCHITECT LICENSE#
A-2012006244

ALURA APARTMENTS - VILLAGE AT DISCOVERY PARK
LEE'S SUMMIT, JACKSON COUNTY, MISSOURI



WALLACE ARCHITECTS, LLC
MISSOURI STATE CERTIFICATE
OF AUTHORITY: 2003019614

COPYRIGHT © 2024
1ST ISSUE
30 MAY 2024


ISSUE/REVISIONS	
NO	DESCRIPTION



JOB NO.
4938


10/25/2024 1:58:13 PM

BUILDING NOTES	
1)	BRICK CONTROL JOINTS EVERY 20'-0" MAX.
2)	CONTRACTOR SHALL FOLLOW MANUFACTURER'S INSTALLATION INSTRUCTIONS.

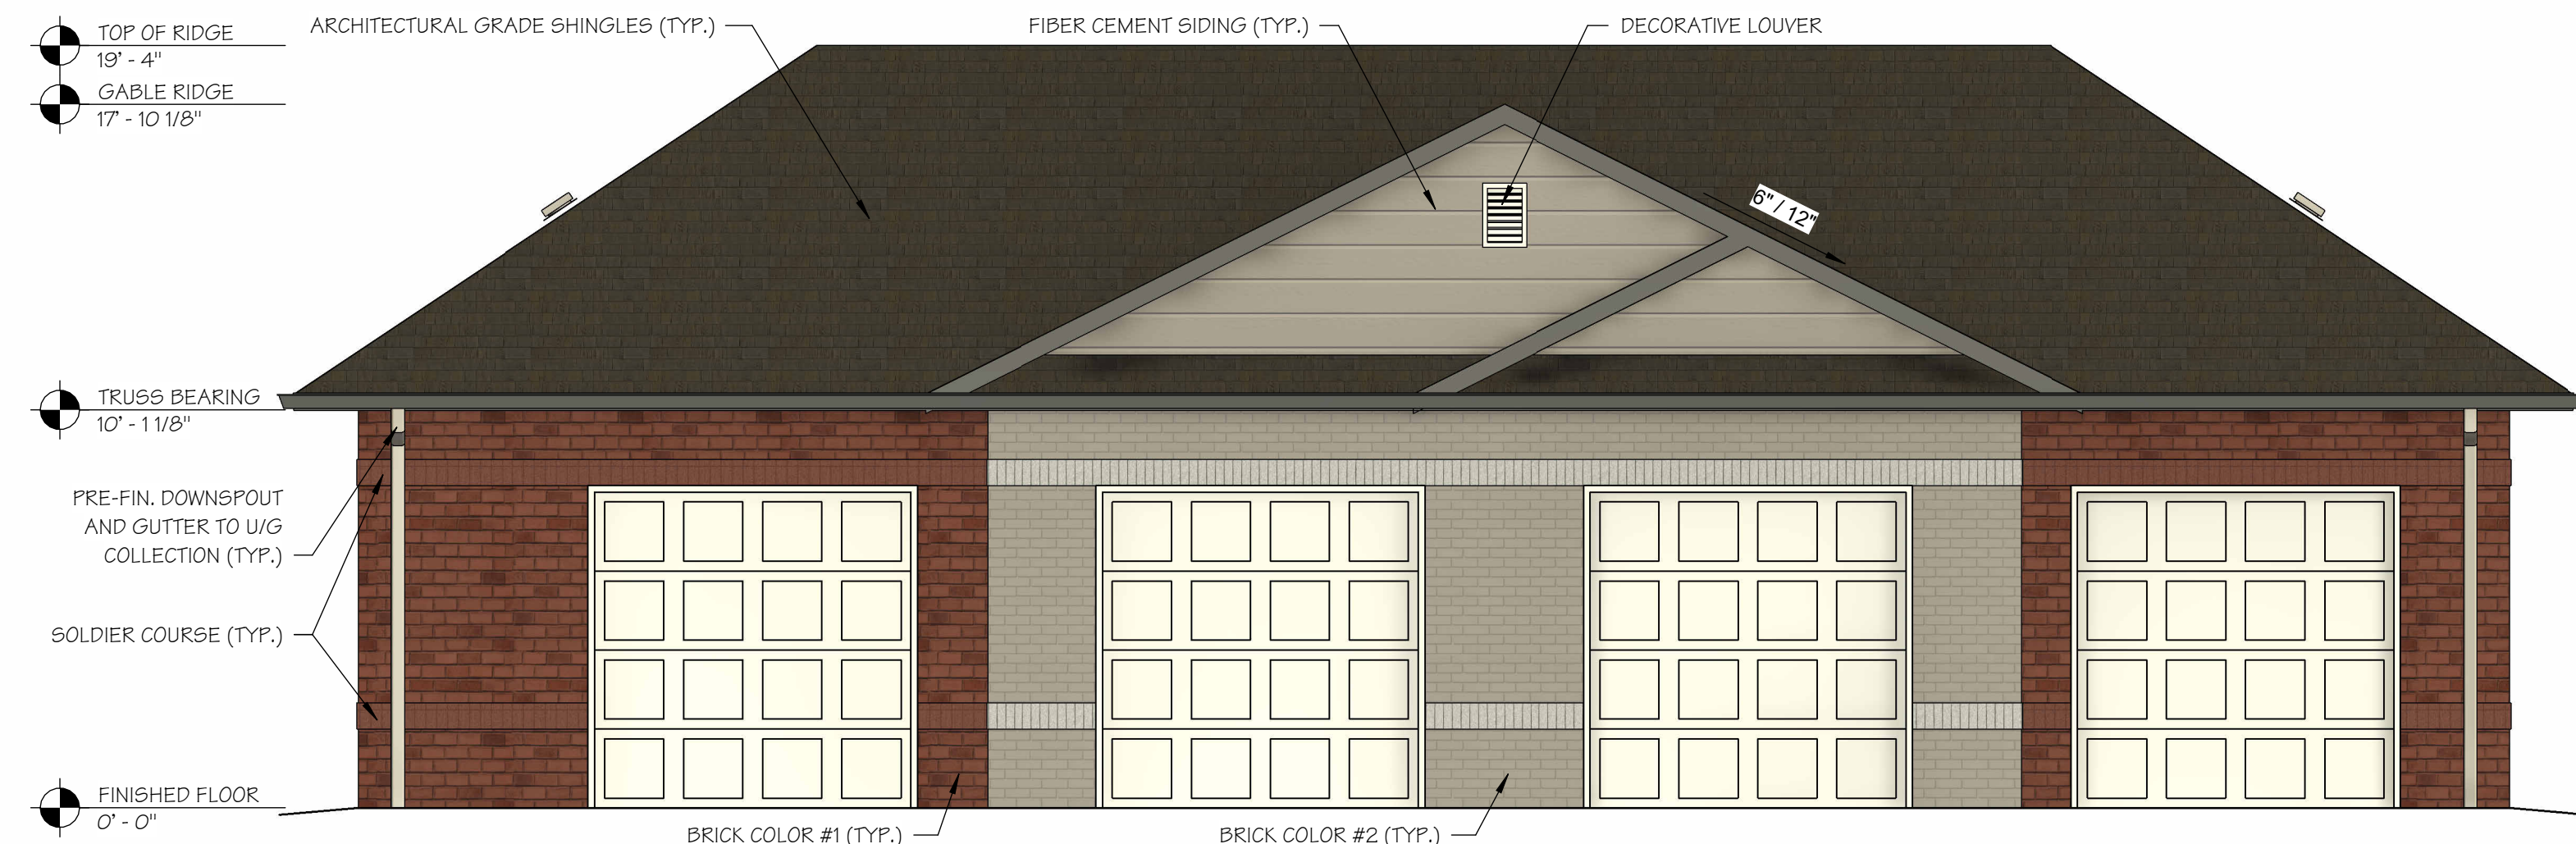

1 GARAGE "B" FRONT ELEVATION

A3.0GB SCALE: 1/4" = 1'-0"

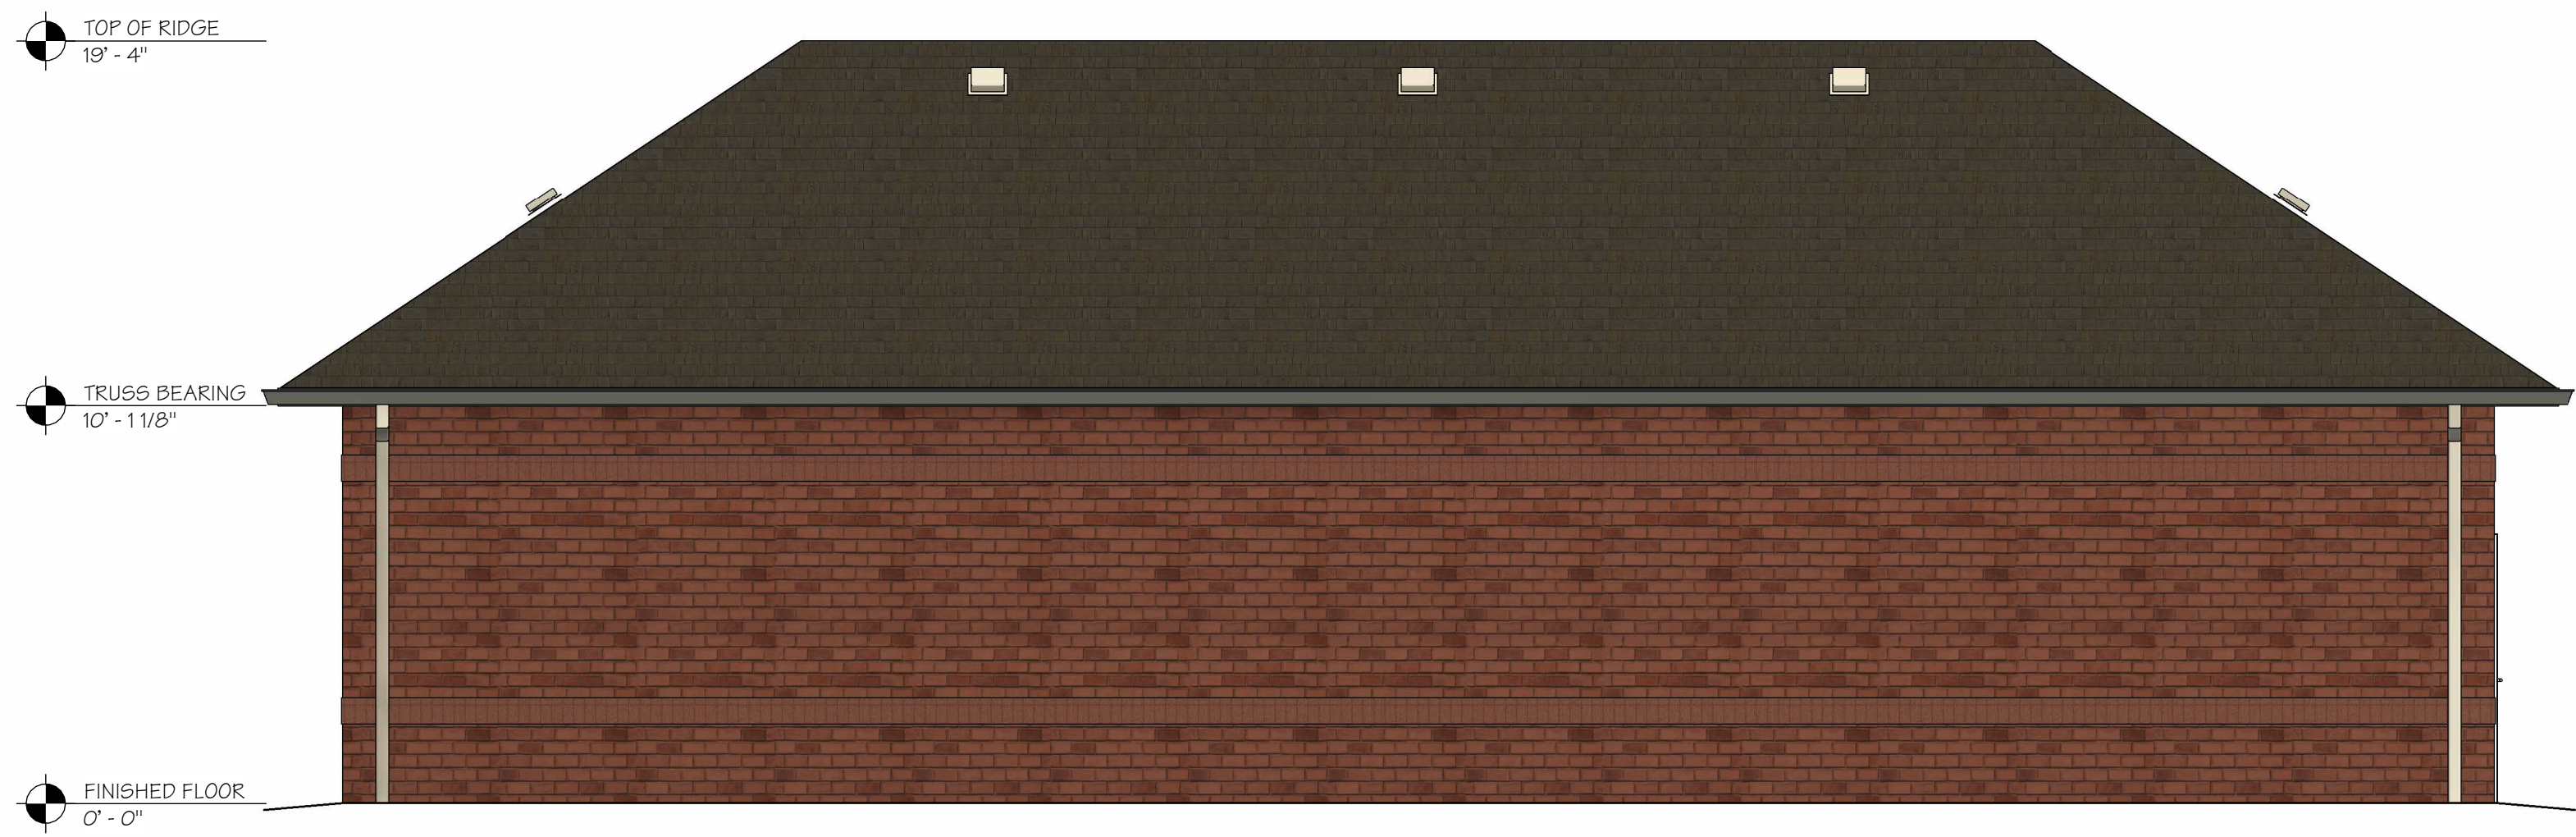

3 GARAGE "B" REAR ELEVATION

A3.0GB SCALE: 1/4" = 1'-0"



2 GARAGE "B" RIGHT SIDE ELEVATION

A3.0GB SCALE: 1/4" = 1'-0"



4 GARAGE "B" LEFT SIDE ELEVATION

A3.0GB SCALE: 1/4" = 1'-0"

ISSUE SET