





NOTE: PARKING SPACES AND ACCESS ISLES SHALL BE LEVEL WITH SURFACE SLOPES NOT EXCEEDING 1:50 IN ALL DIRECTIONS

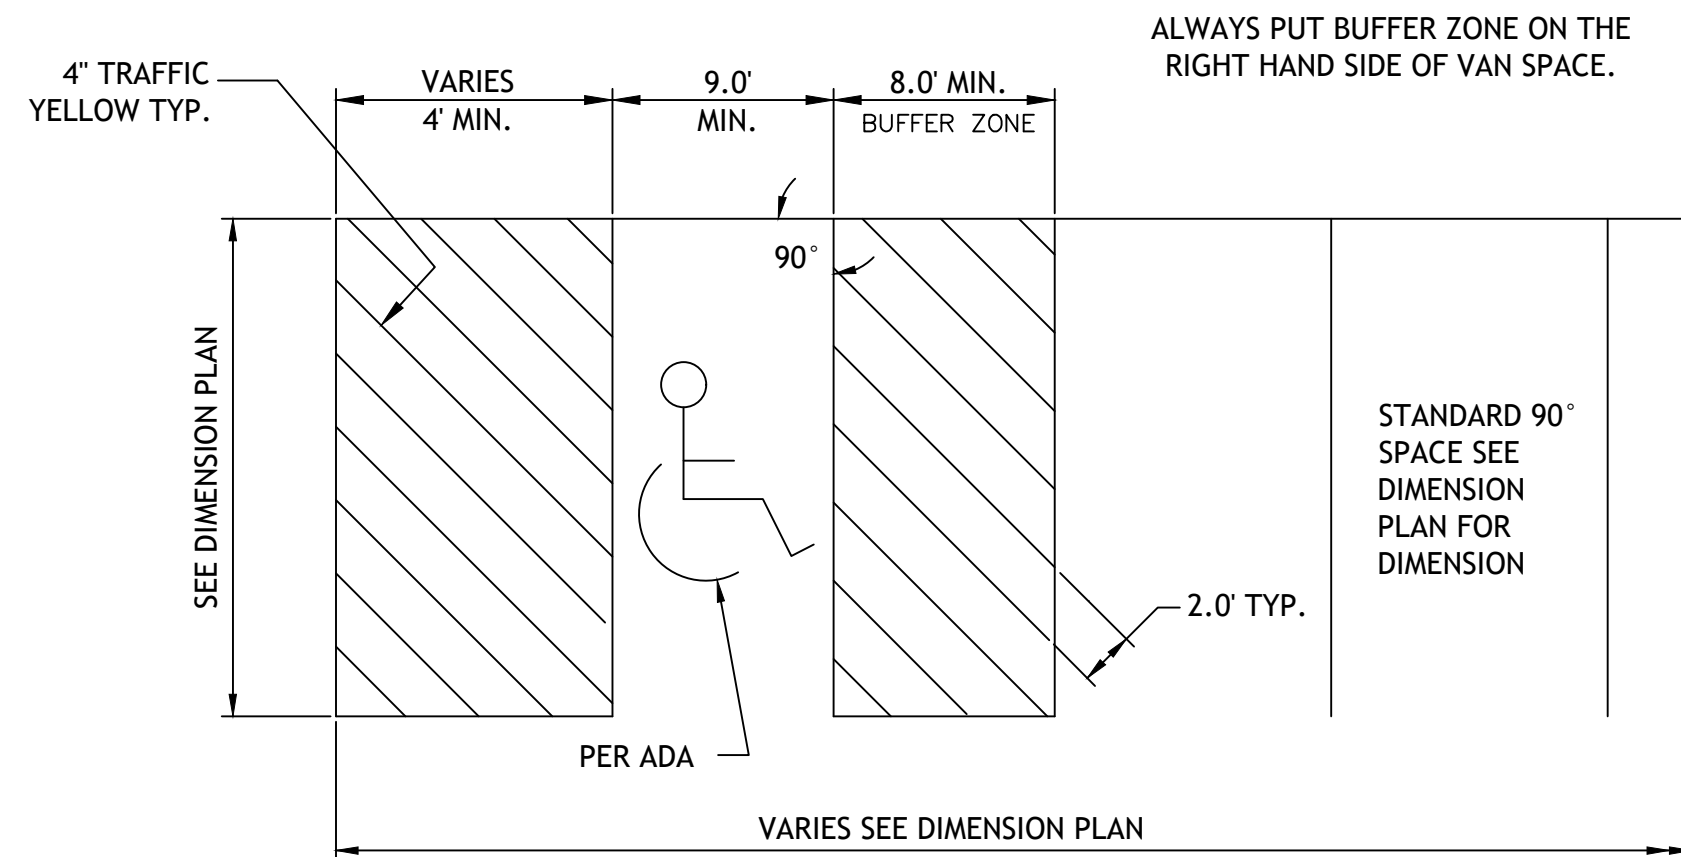


## 90° ACCESSIBLE & VAN ACCESSIBLE SPACE STRIPING PK1

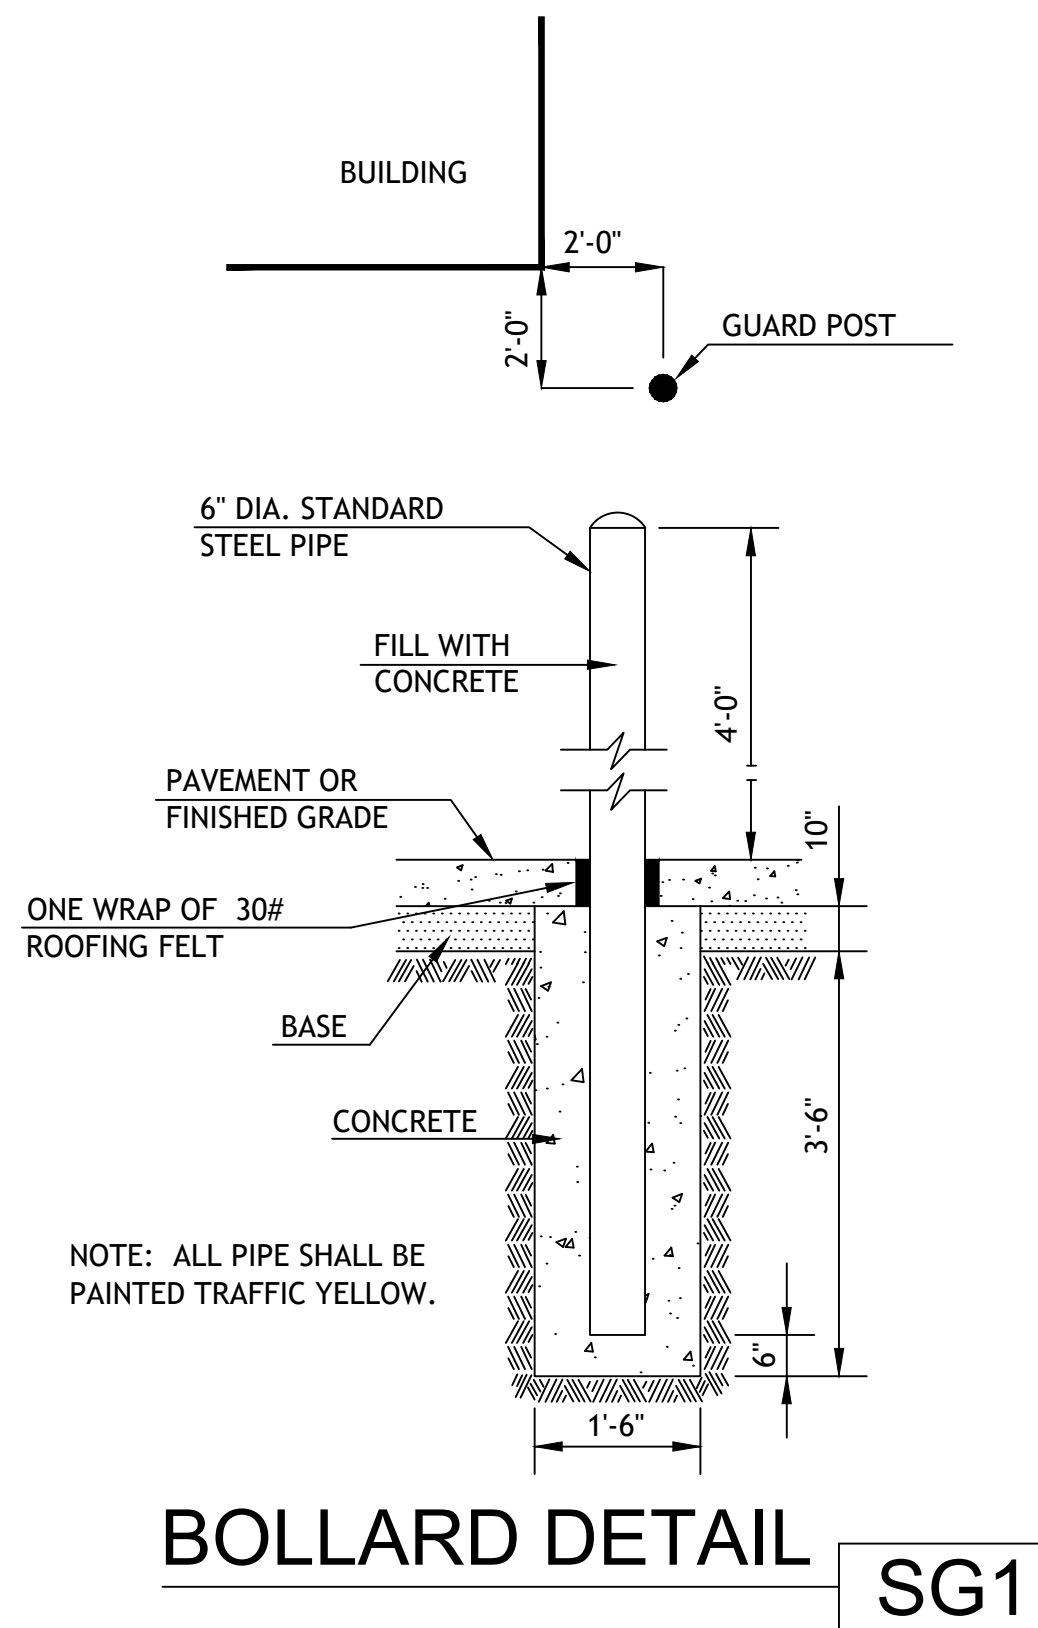


## BOLLARD DETAIL SG1

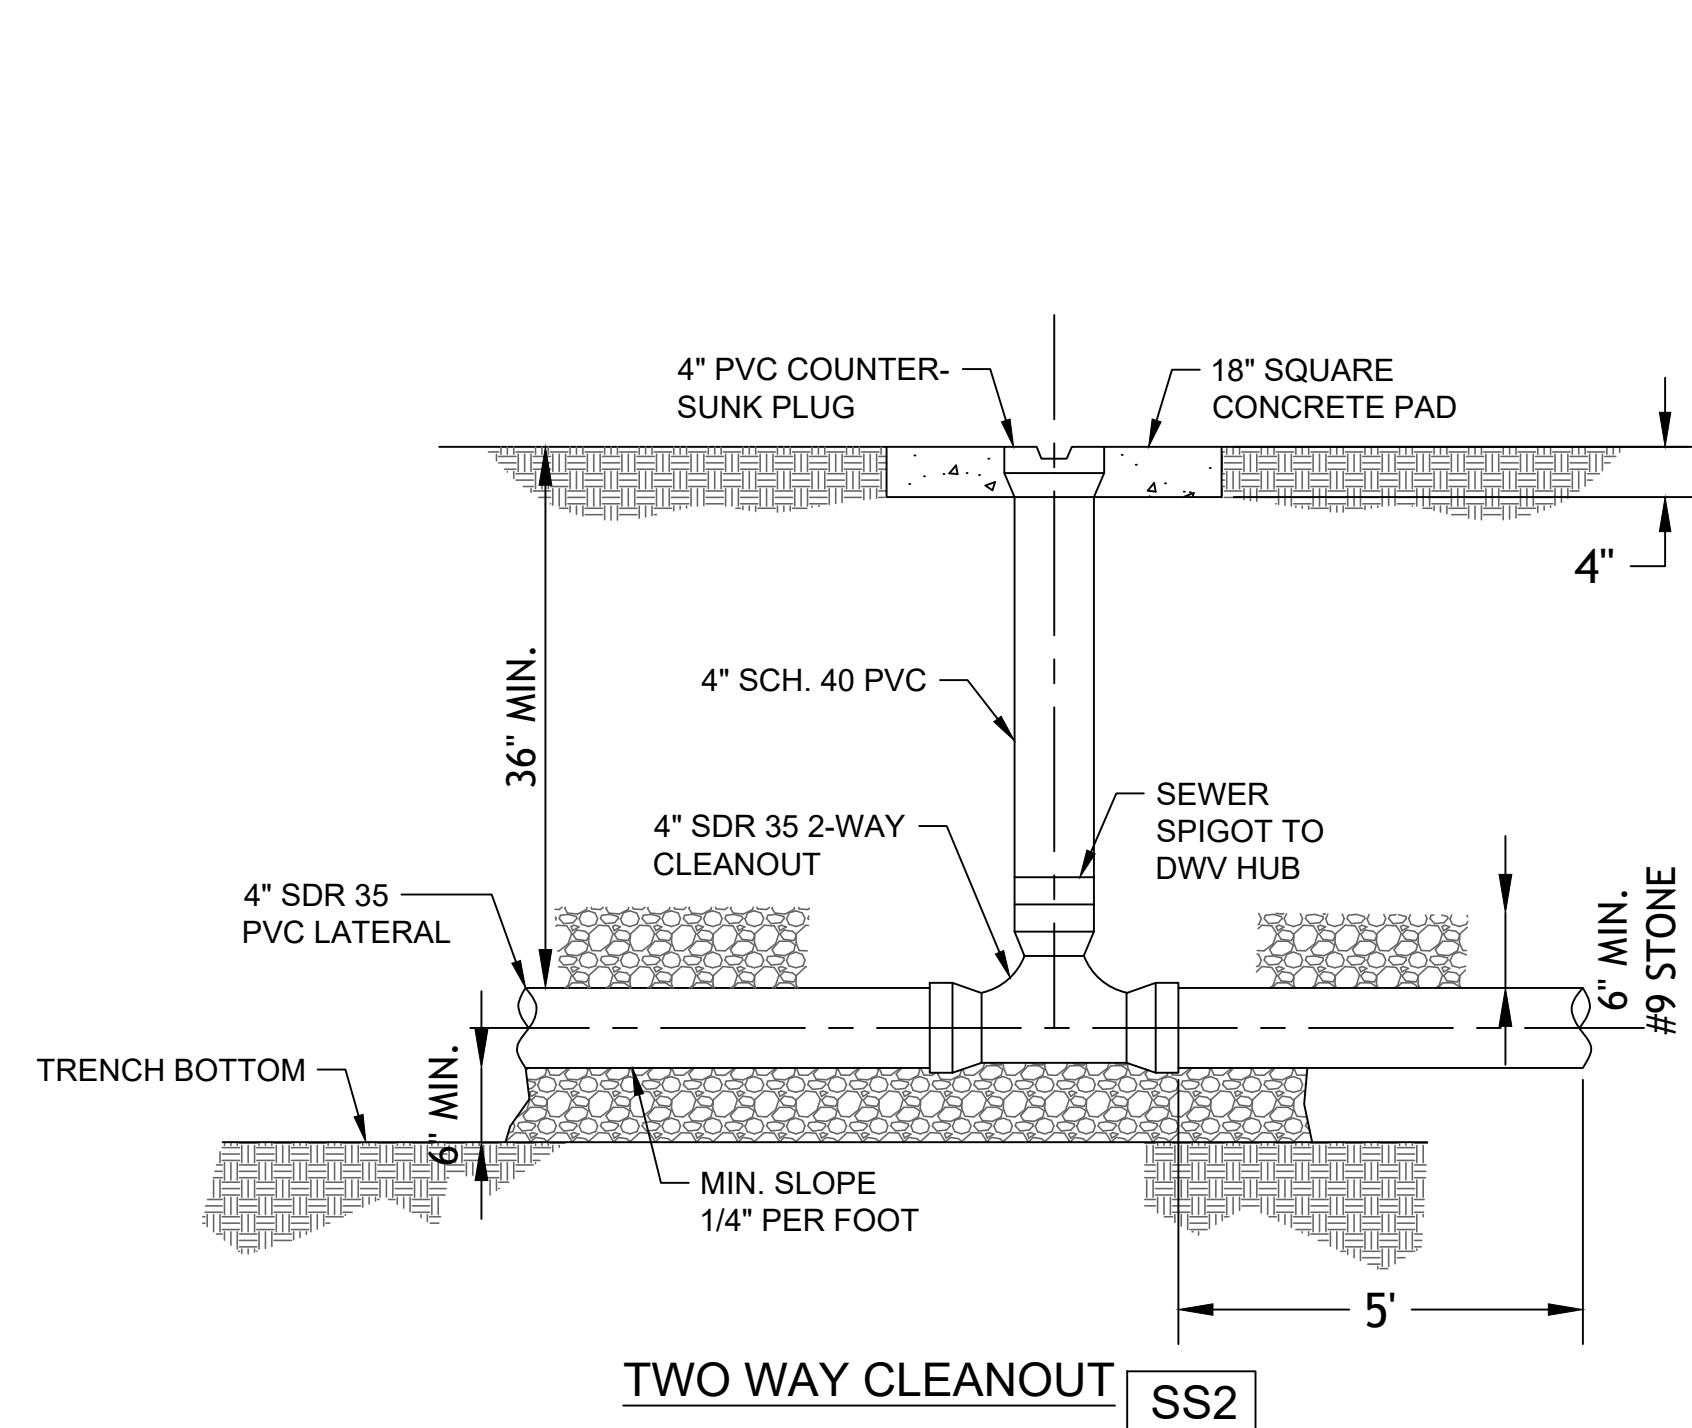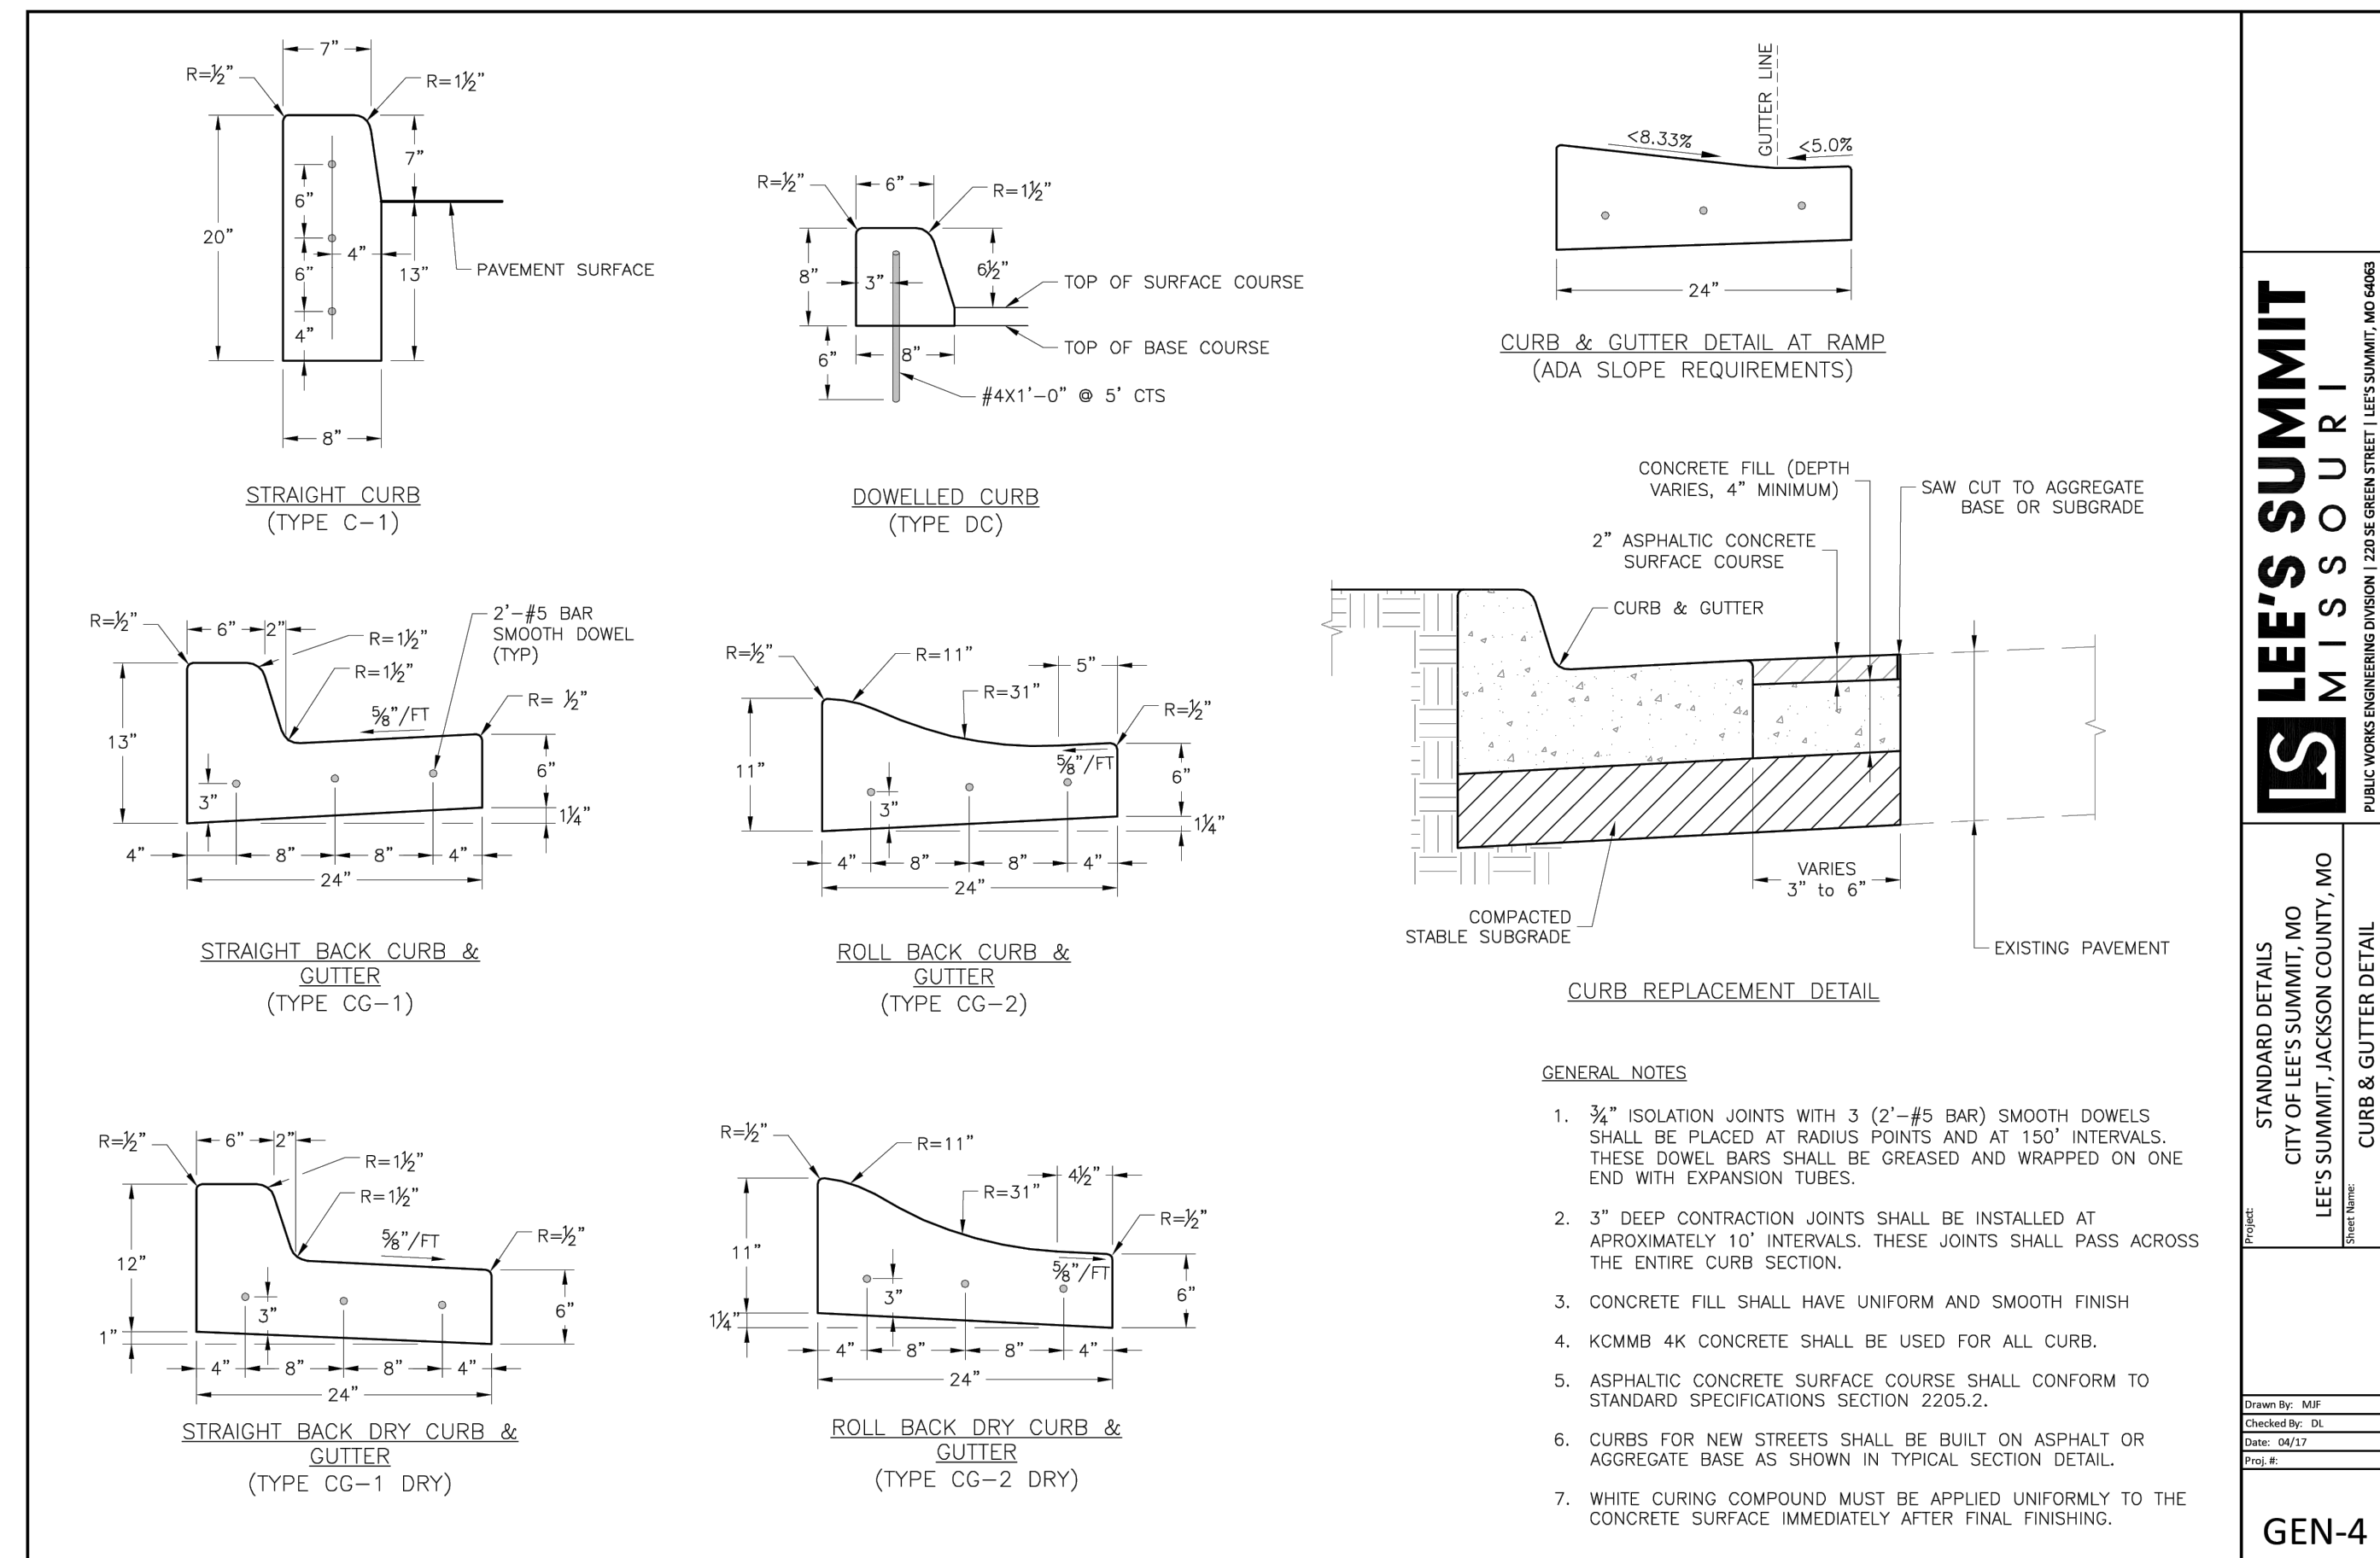

## TWO WAY CLEANOUT SS2

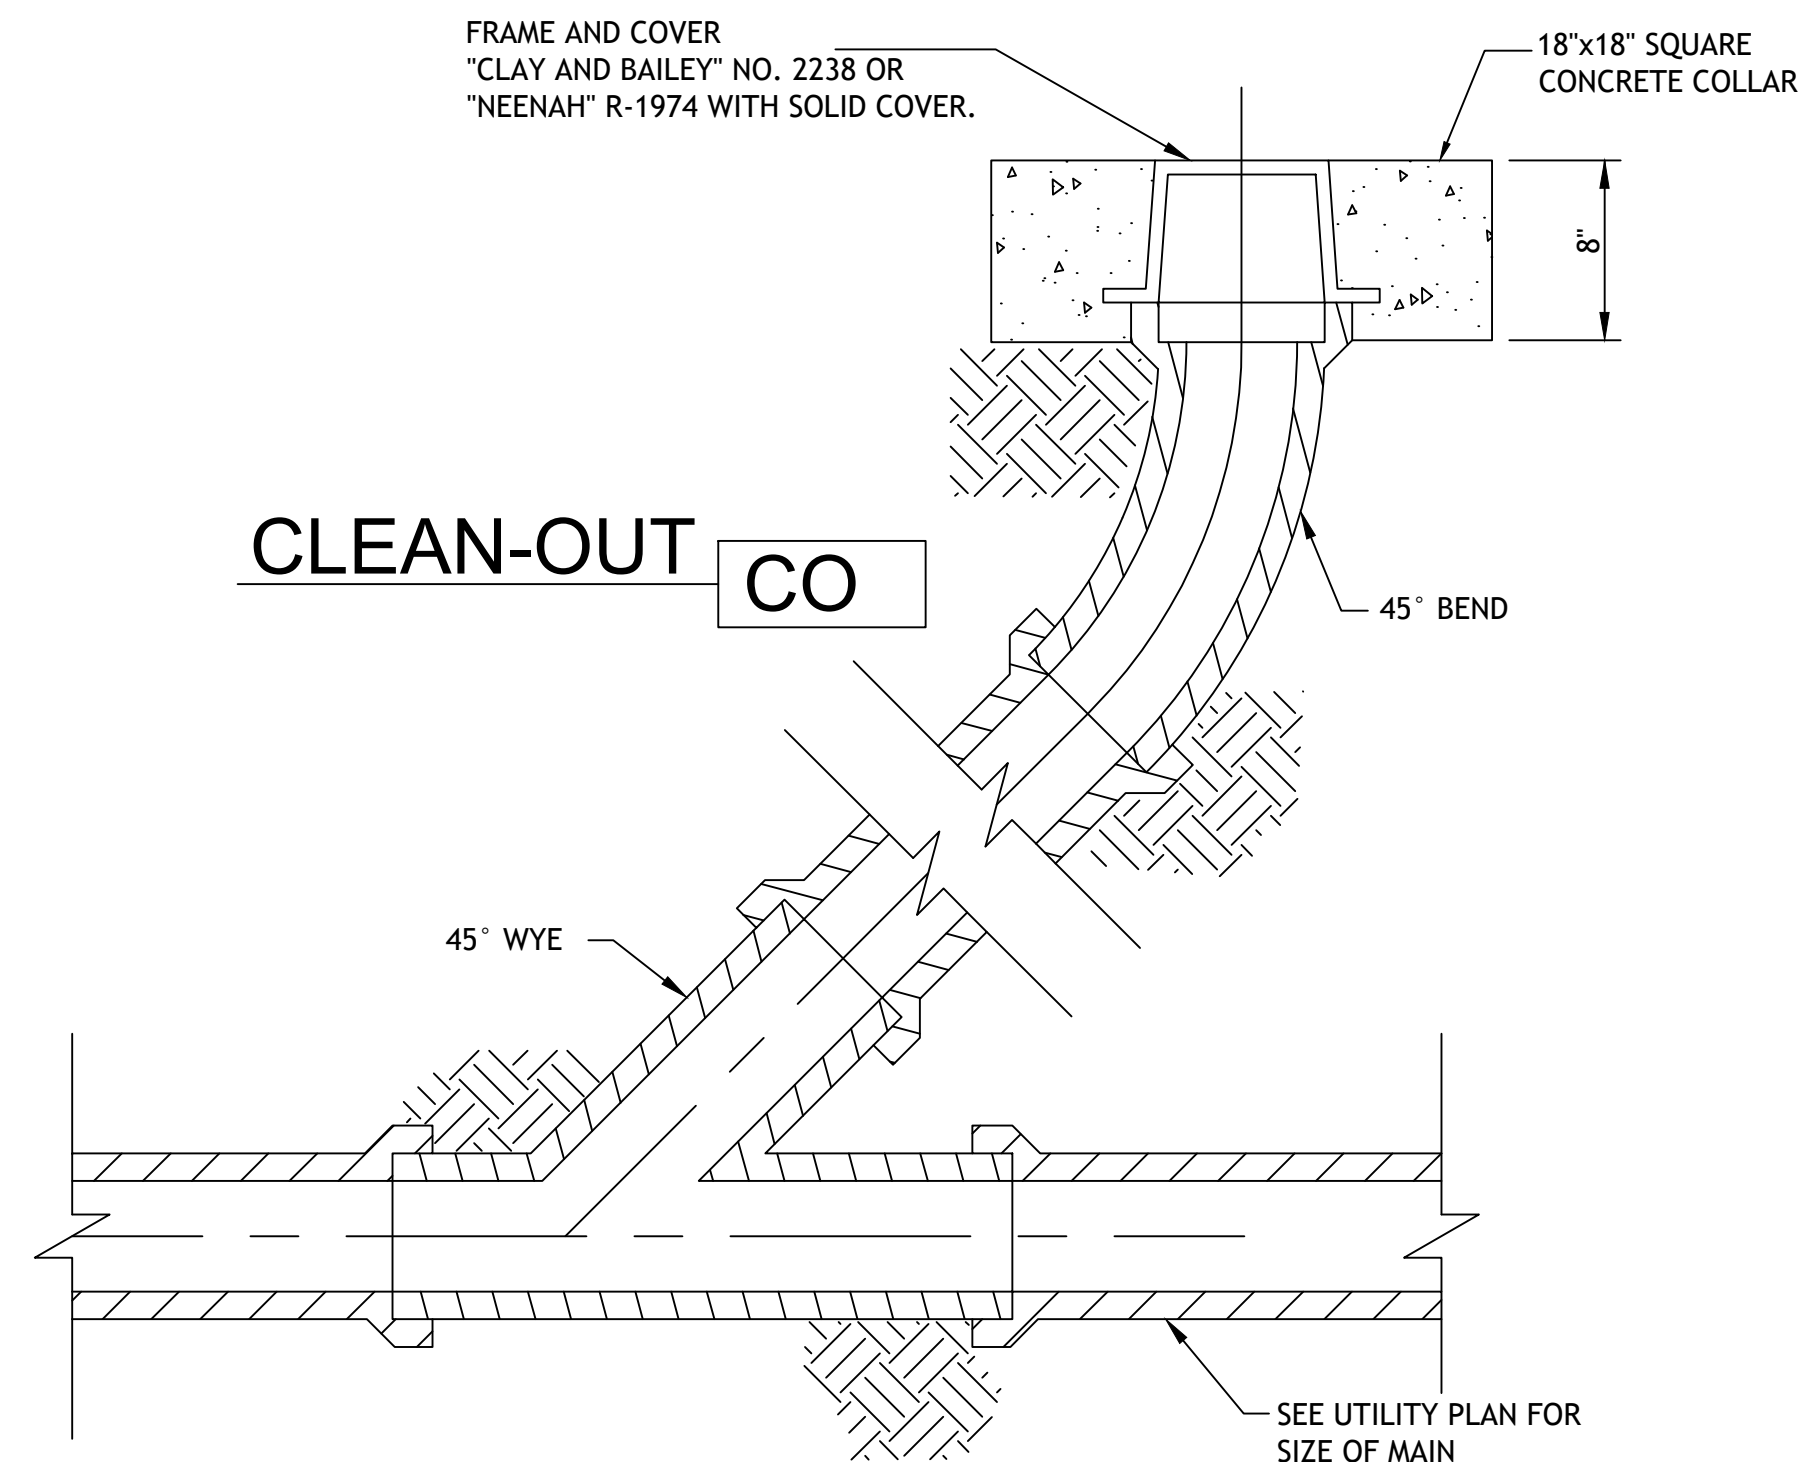


## CLEAN-OUT CO

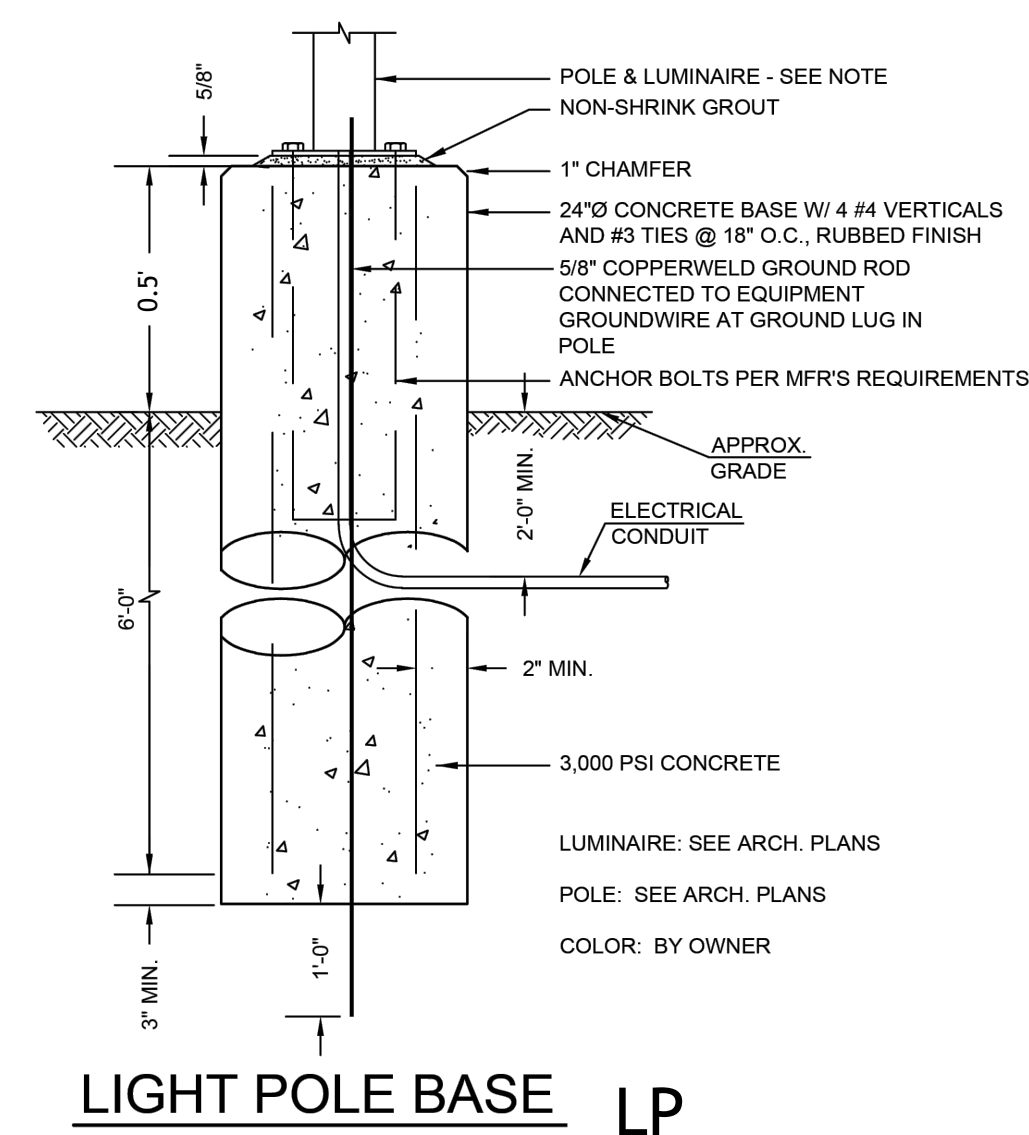

## LIGHT POLE BASE LP

Drawings and/or Specifications are original proprietary work and property of the Engineer and intended specifically for this project. Use of items contained herein without consent of the Engineer is prohibited. Drawings illustrate best information available to the Engineer. Field verification of actual elements, conditions, and dimensions is required.

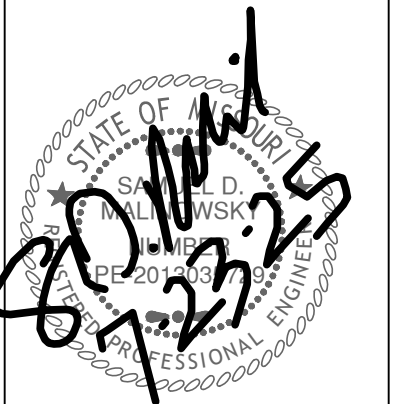

**Revisions**

11-28-23 CITY COMMENTS  
 12-14-23 CITY COMMENTS  
 5-7-24 MONUMENT SIGN  
 5-31-24 BLOCK WALL  
 7-29-24 PER CLIENT  
 1-23-25 PER CLIENT  
 6-24-25 RETAINING WALL  
 7-23-25 PER CLIENT

GEN-4

LOT 11A OF  
 WEST PRYOR  
 LEES-SUMMIT, MISSOURI