

2090 NW O'Brien Road
3500 sf

50.0

75' N61°49'26"E

8' Wall
Top 958.0
Bottom 950.0

per Sec. 7-160 Code of
required prior to occupancy.



Customer:
Anne & Jason Rasco
2090 NW O'Brien
Lee's Summit, MO 64081
816-550-1126

RELEASE FOR CONSTRUCTION
AS NOTED FOR PLAN REVIEW
DEVELOPMENT SERVICES
LEE'S SUMMIT, MISSOURI
08/21/2025

Fence — x — x — x —
4' fence with self-latching
and self-closing gates.

MBOE LEFT 950.23
MBOE RT 950.78

CONTRACTOR:
Swim Things Inc.
3010 SW 40 Hwy
Blue Springs, MO 64015
(816)224-2600

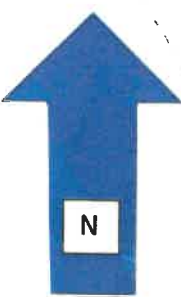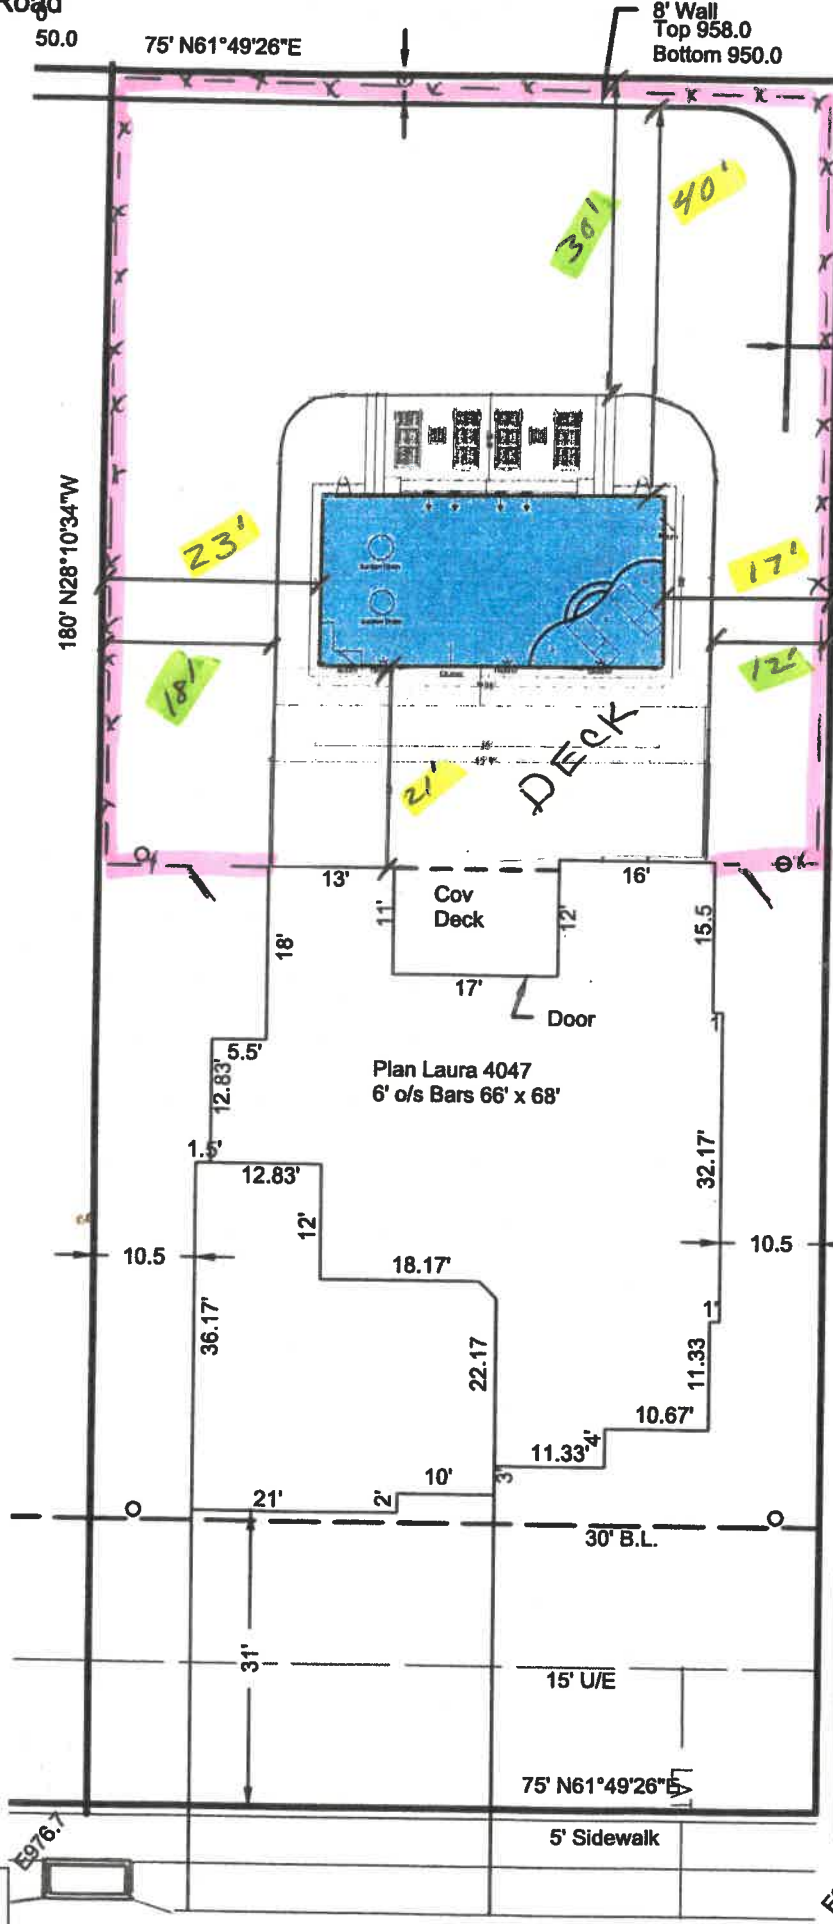

SCALE:
1:20

50' r/w
NW O'Brien Road

Lat Sta 13+15.14
40' Lat
MBFE 967.66

13+90.14
68.68

MH Sta 13+50.12