



NOTE: PARKING SPACES AND ACCESS ISLES SHALL BE LEVEL WITH SURFACE SLOPES NOT EXCEEDING 1:50 IN ALL DIRECTIONS

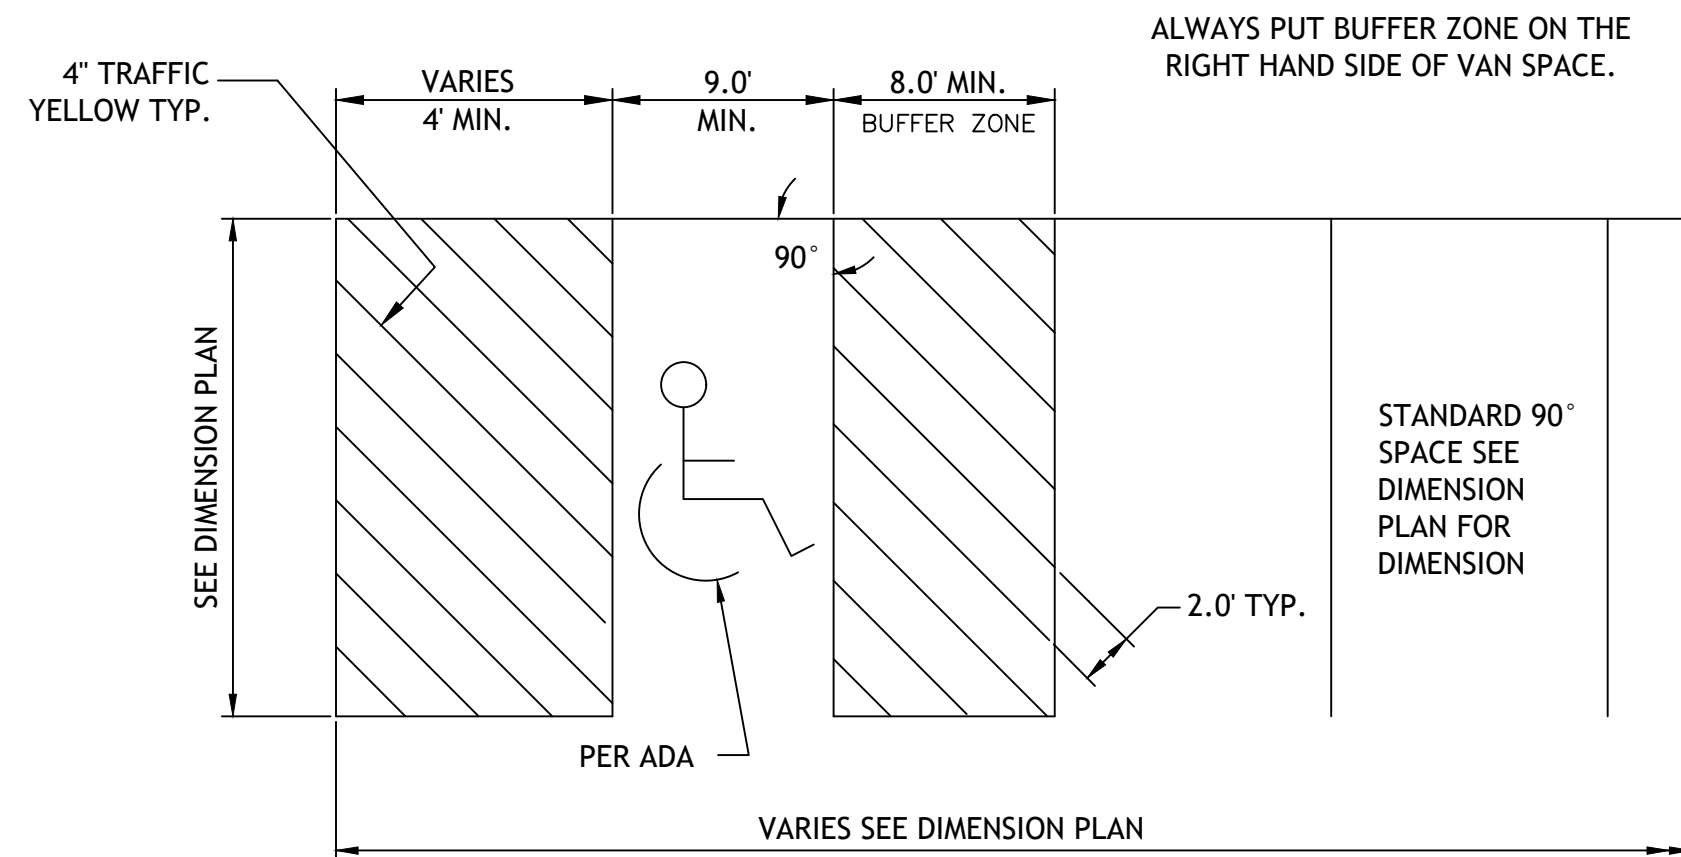



90° ACCESSIBLE & VAN ACCESSIBLE SPACE STRIPING

PK1

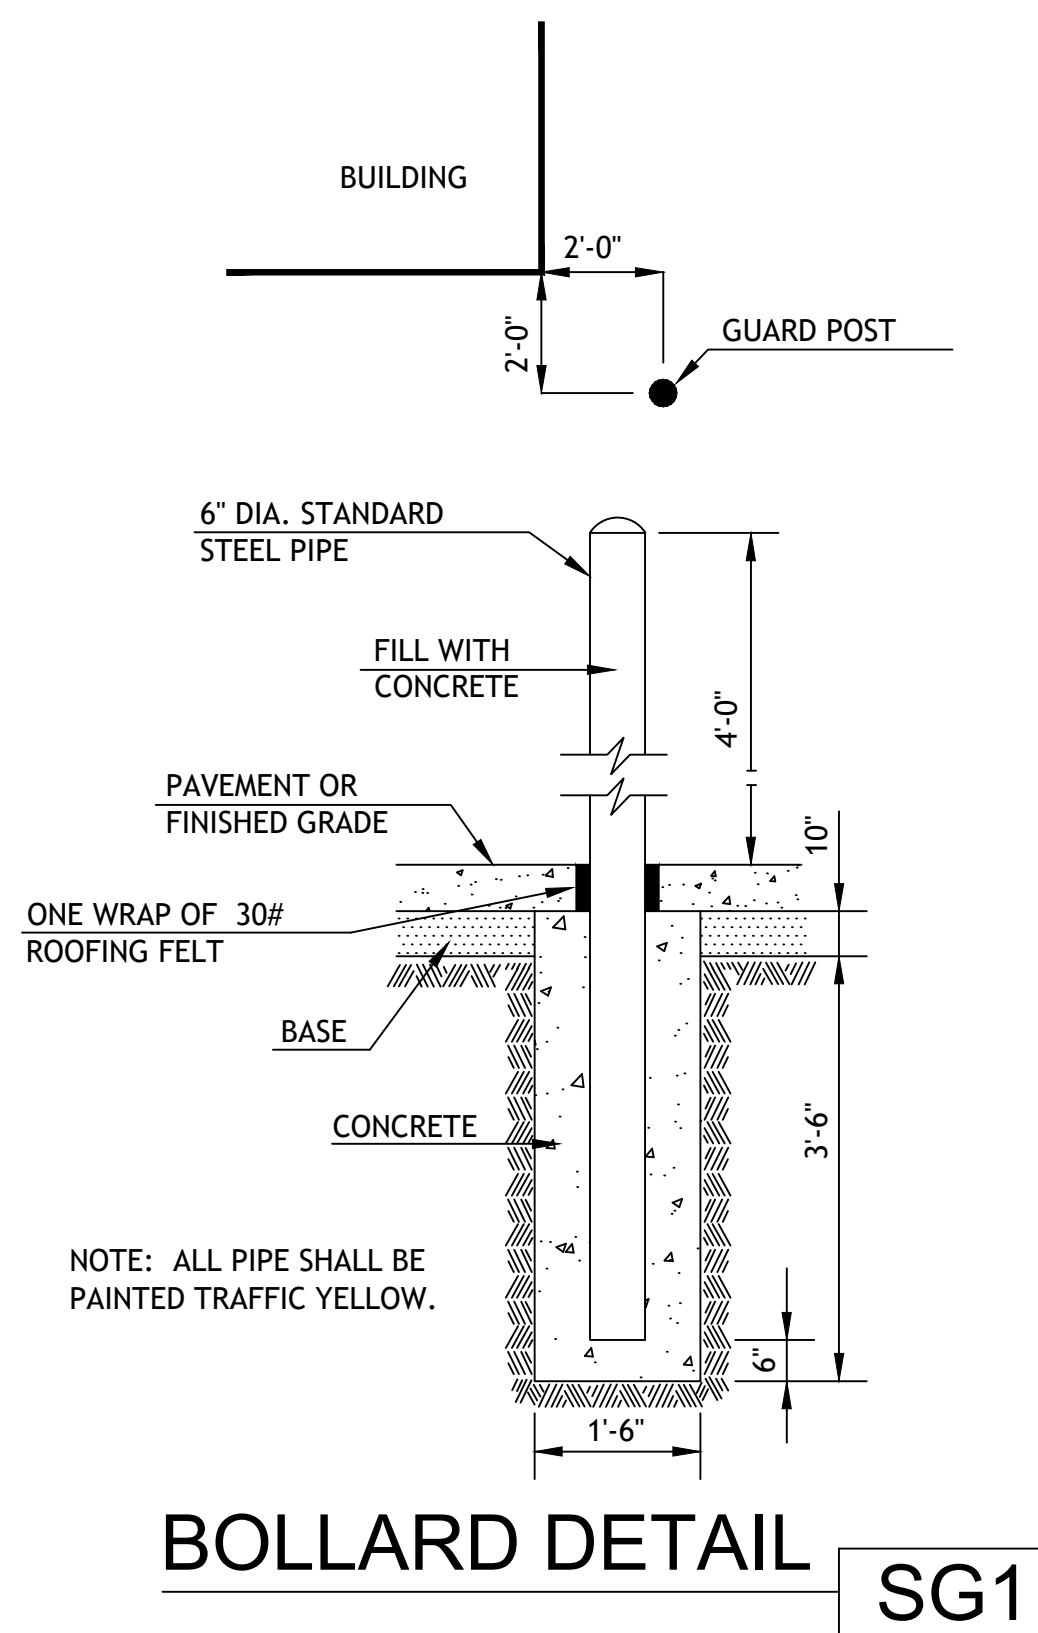


BOLLARD DETAIL

SG1

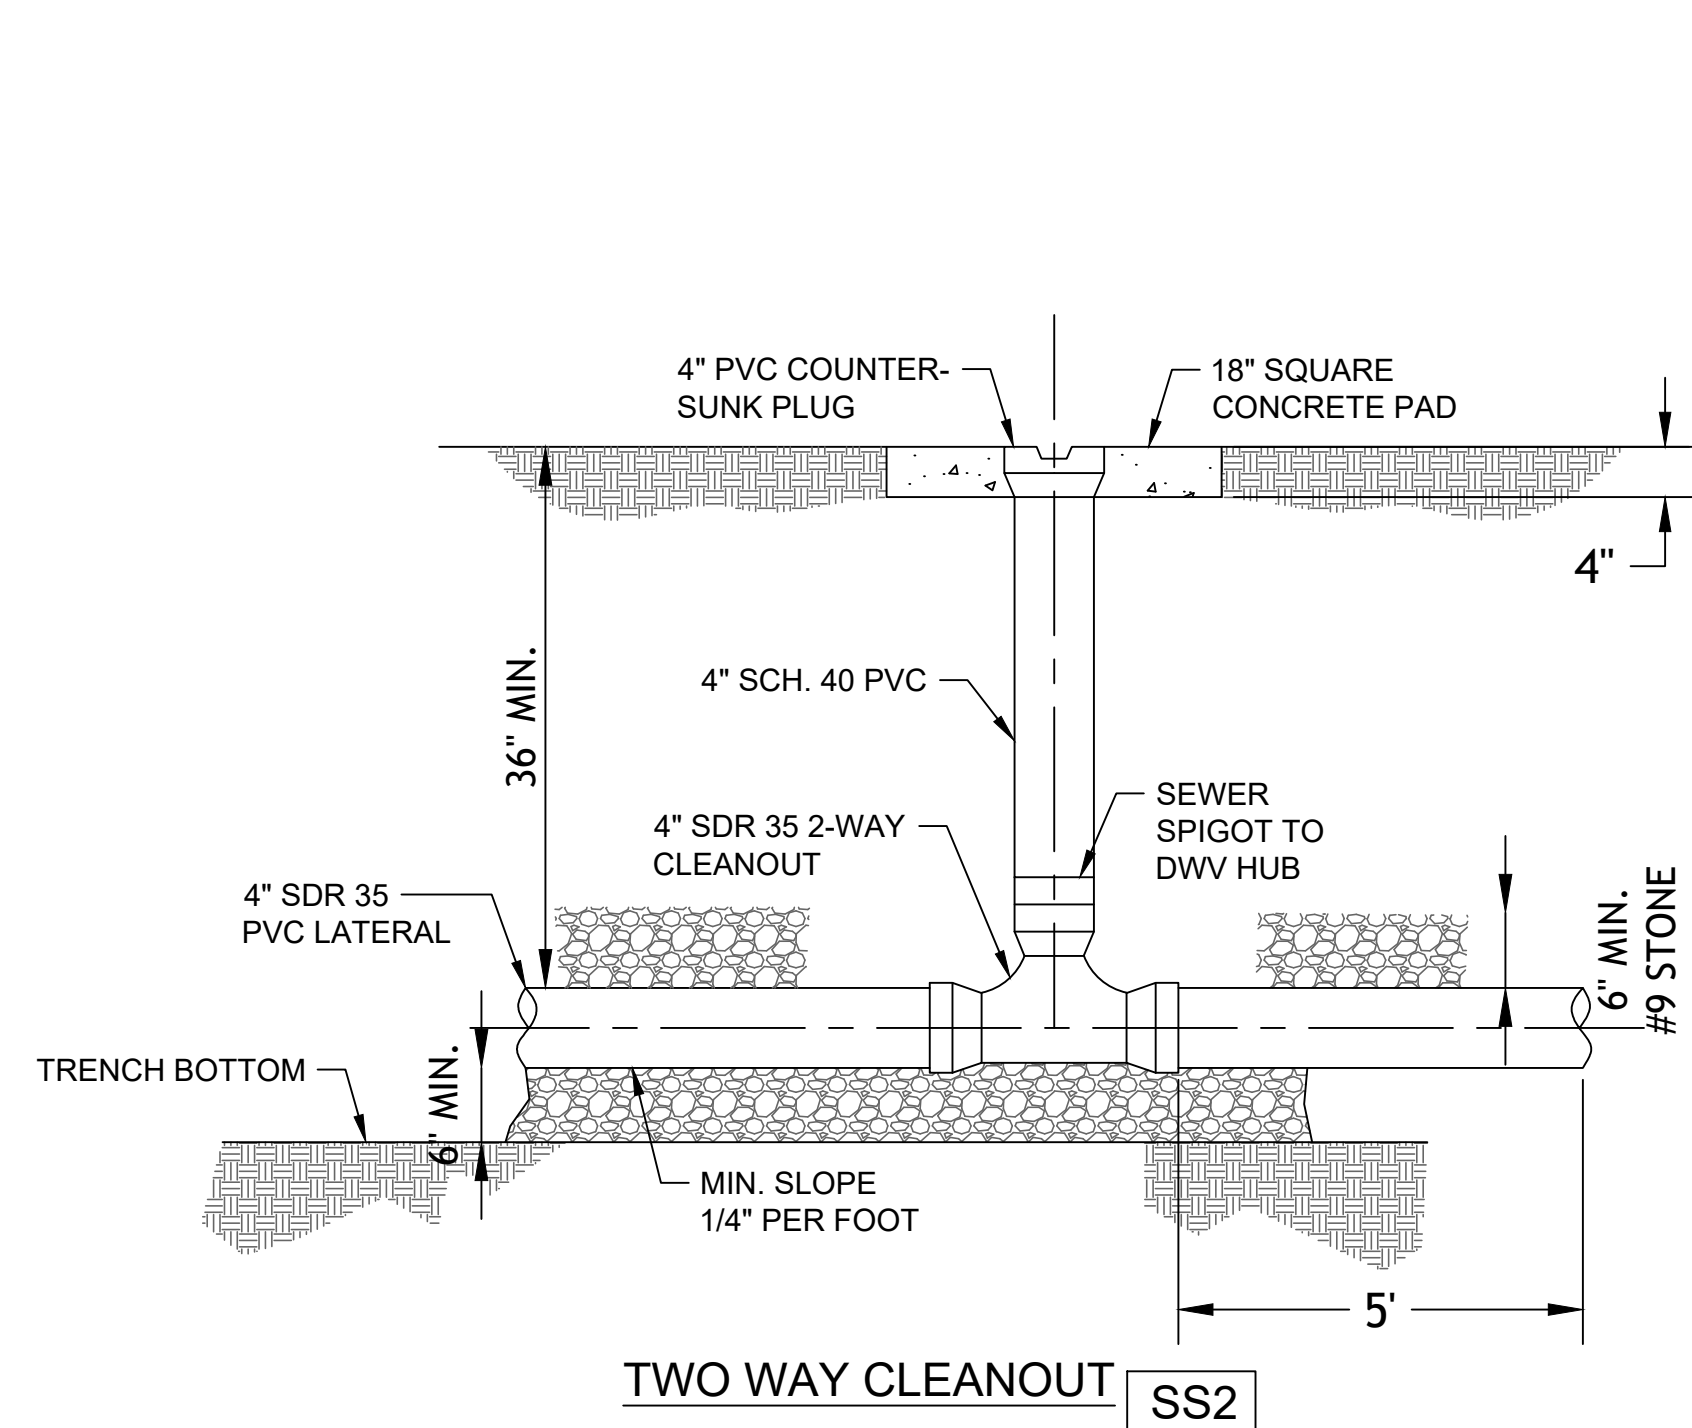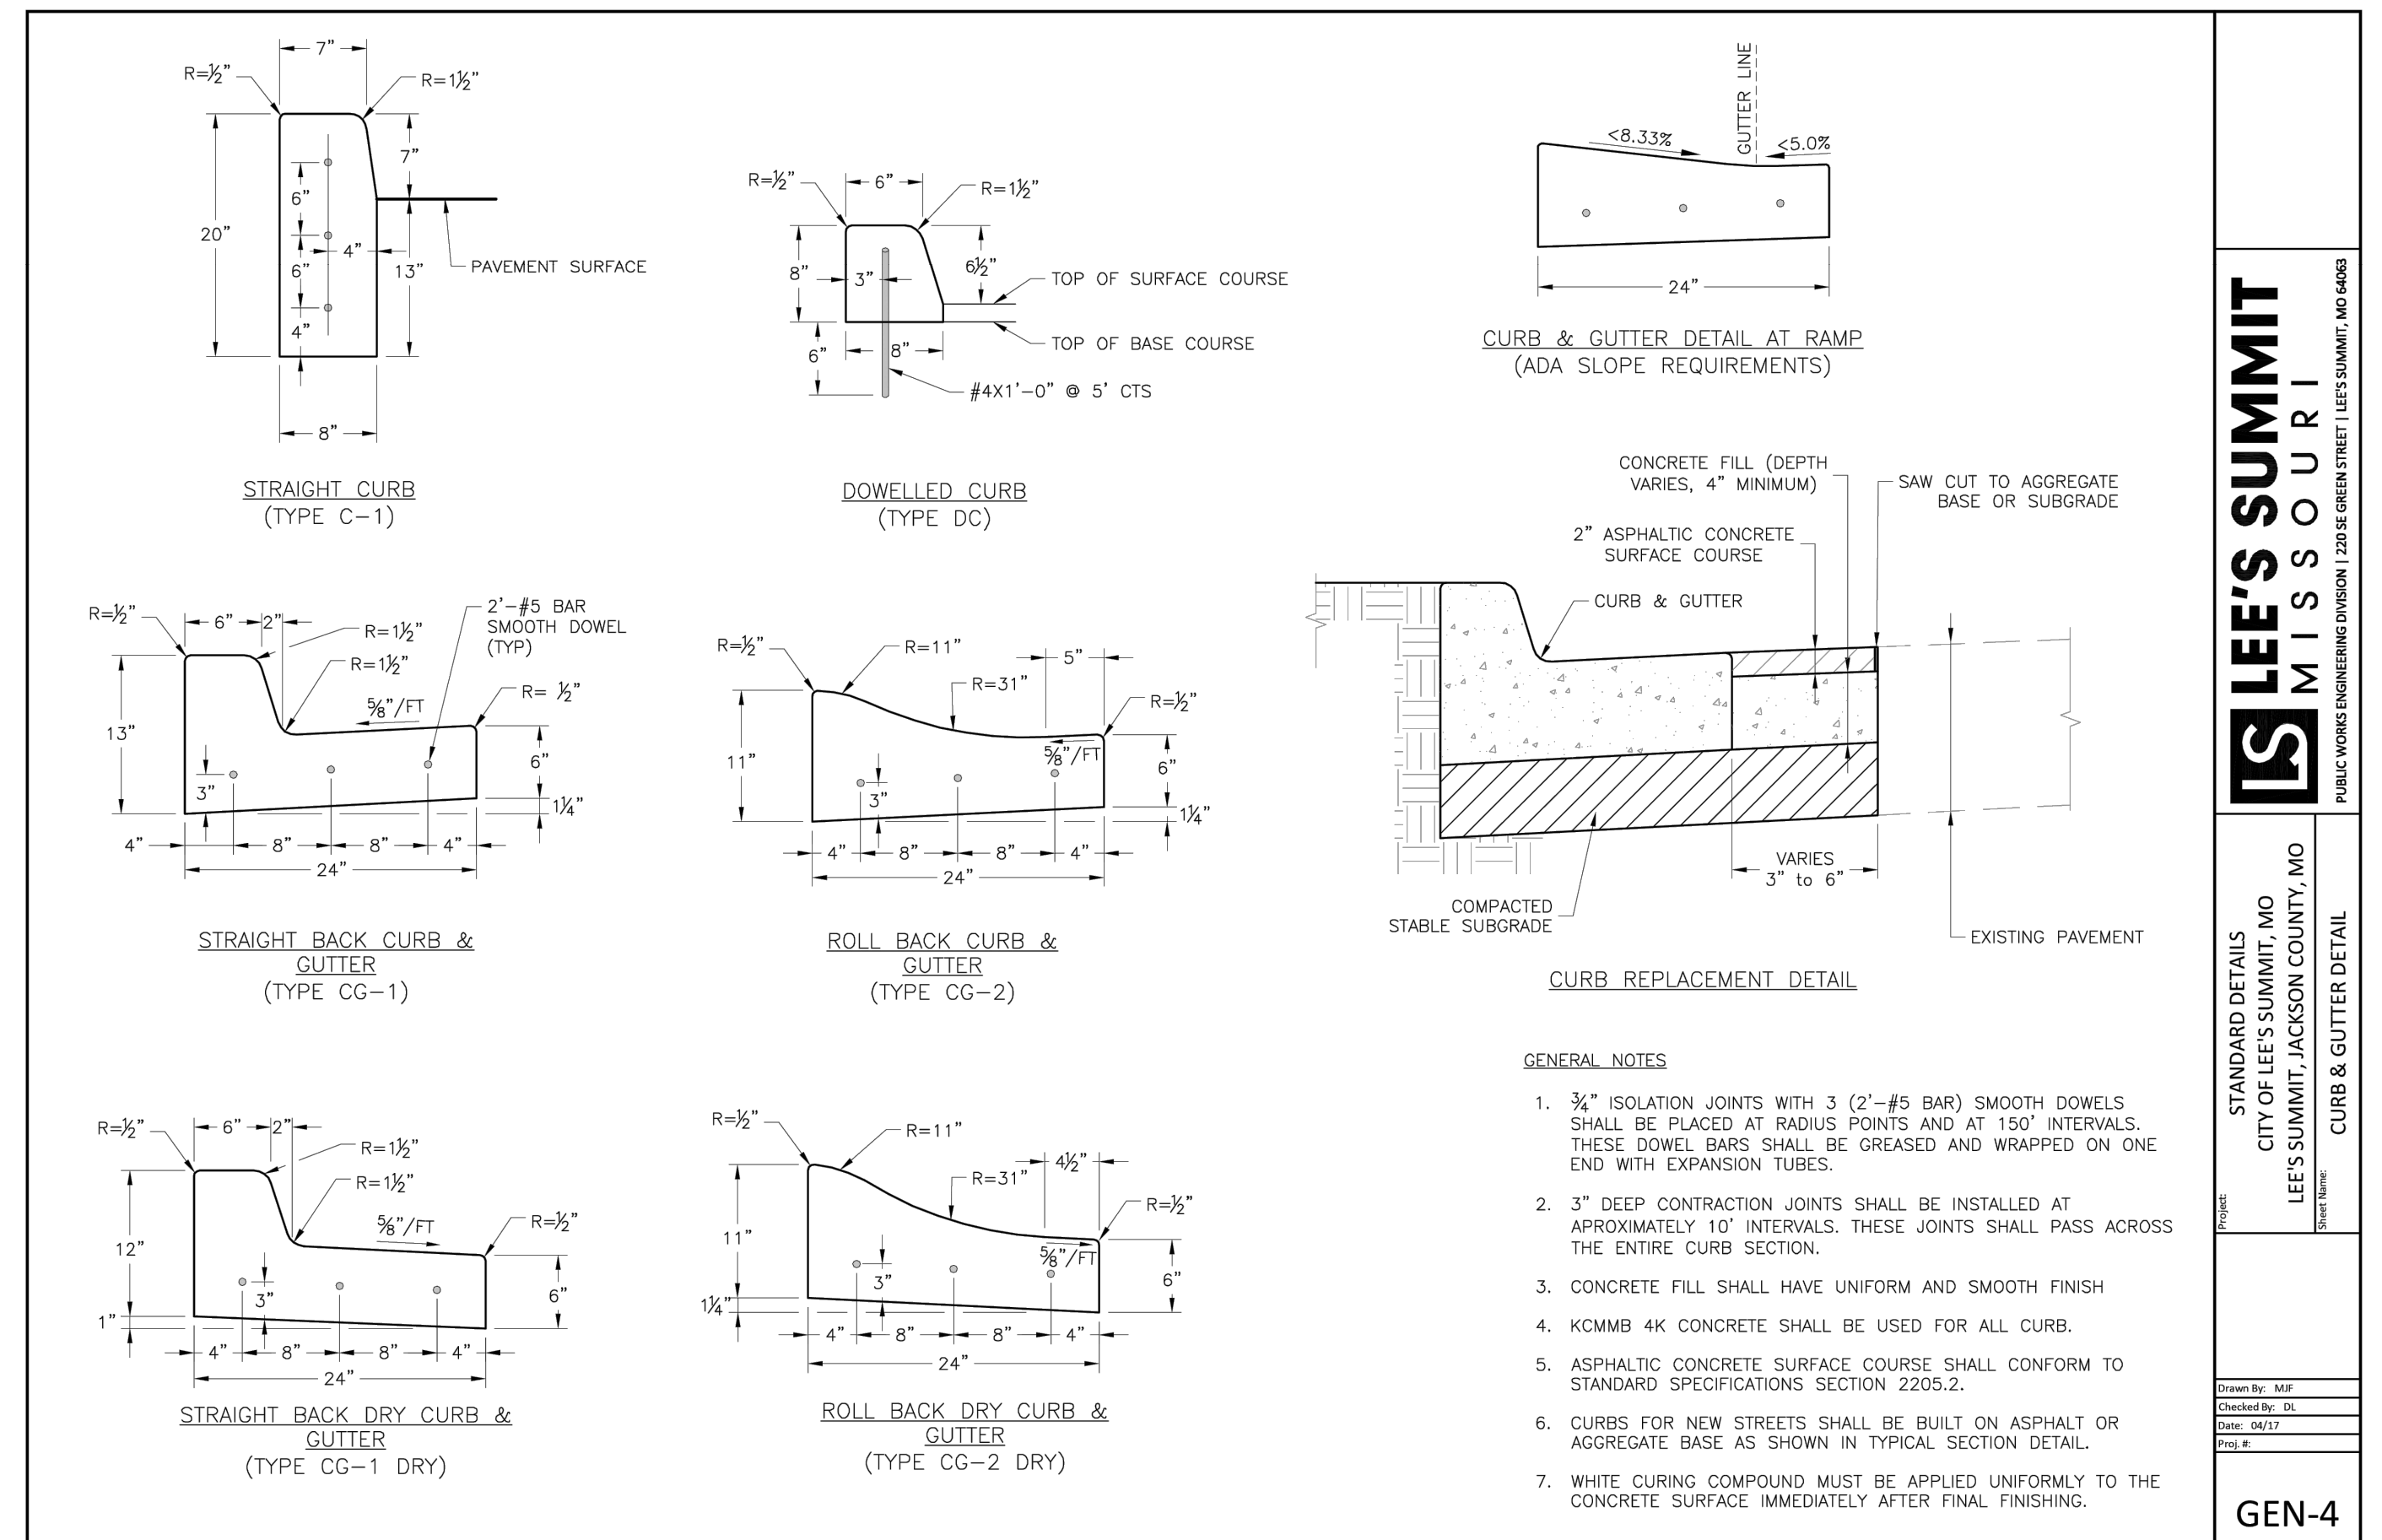


TWO WAY CLEANOUT

SS2

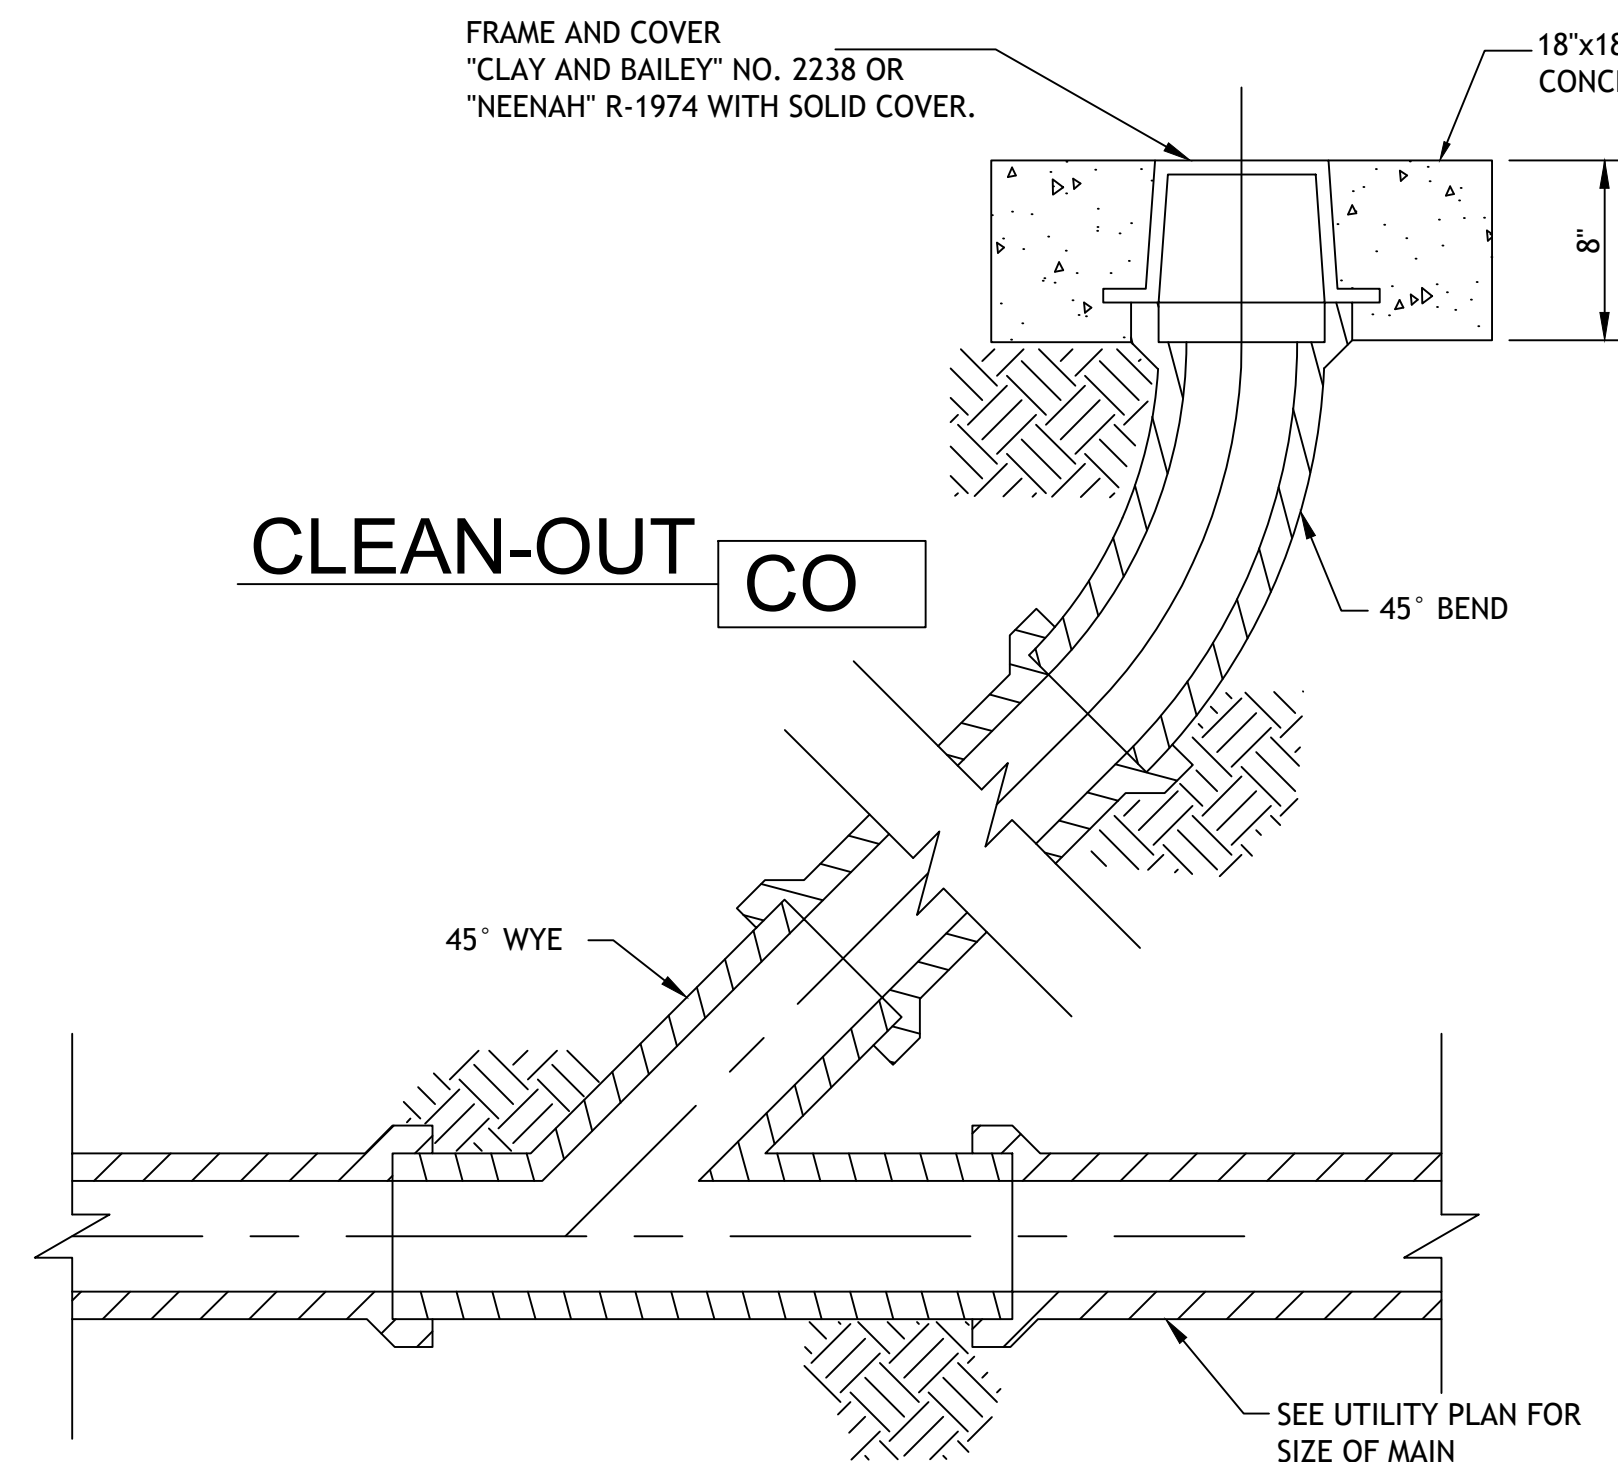


CLEAN-OUT

CO

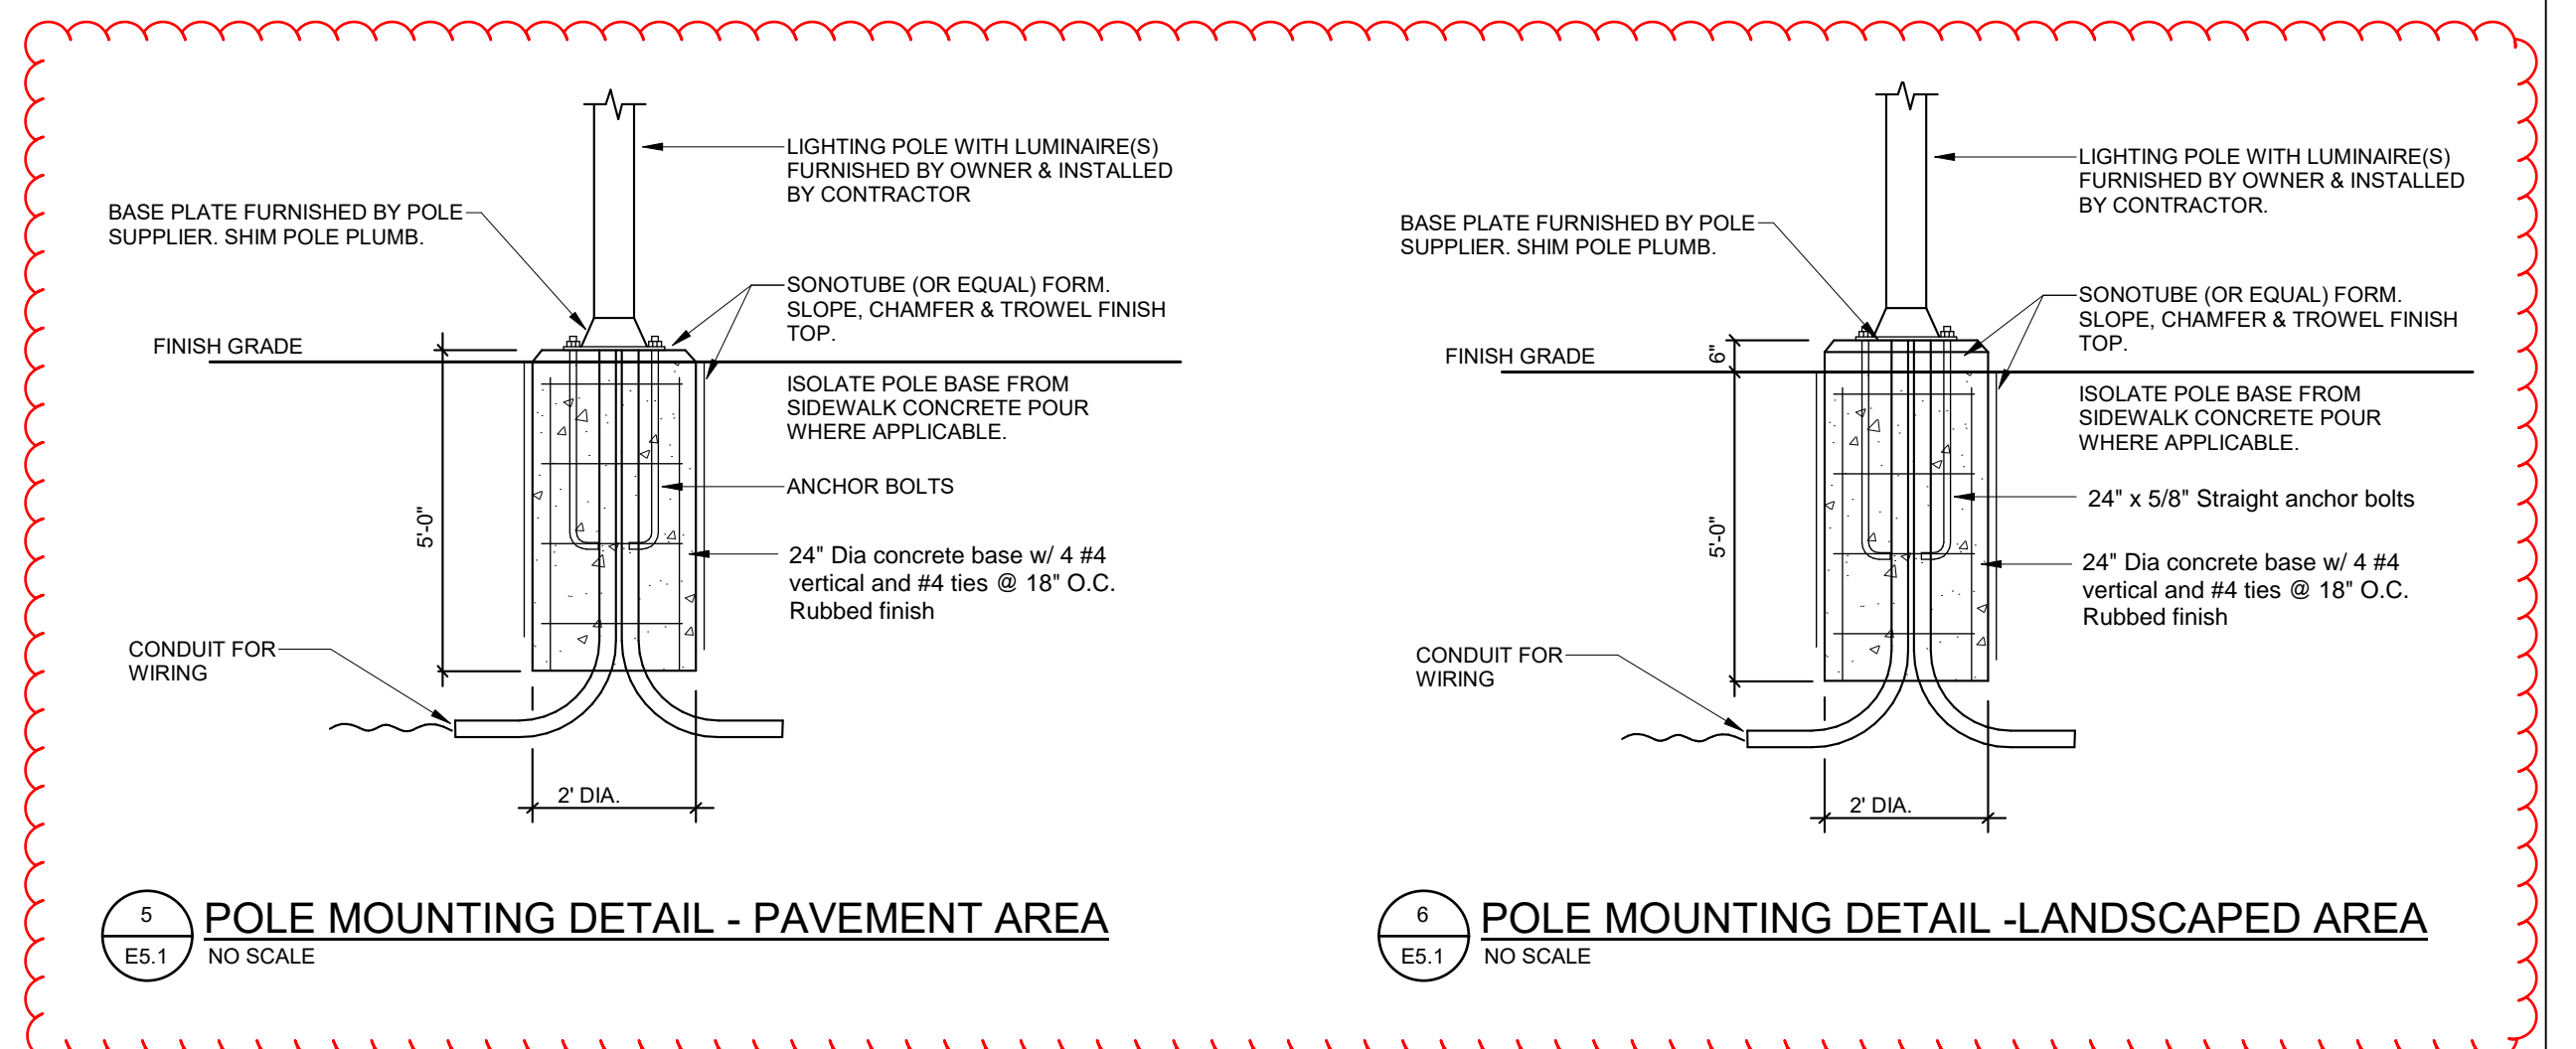

Drawings and/or Specifications are original proprietary work and property of the Engineer and intended specifically for this project. Use of items contained herein without consent of the Engineer is prohibited. Drawings illustrate best information available to the Engineer. Field verification of actual elements, conditions, and dimensions is required.

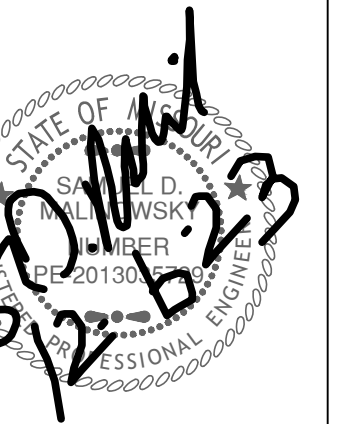

Revisions
11-28-23 CITY COMMENTS

LOT 11A OF
WEST PRYOR