

MiTek, Inc.

16023 Swingley Ridge Rd.
Chesterfield, MO 63017
314.434.1200

Re: 241087-B
WILSHIRE HILLS III

The truss drawing(s) referenced below have been prepared by MiTek USA, Inc. under my direct supervision based on the parameters provided by Mattingly Millwork & Lumber.

Pages or sheets covered by this seal: I76085082 thru I76085082

My license renewal date for the state of Missouri is December 31, 2026.

Missouri COA: Engineering 001193



September 4, 2025

Lu, Jie ,Engineer

IMPORTANT NOTE: The seal on these truss component designs is a certification that the engineer named is licensed in the jurisdiction(s) identified and that the designs comply with ANSI/TPI 1. These designs are based upon parameters shown (e.g., loads, supports, dimensions, shapes and design codes), which were given to MiTek or TRENCO. Any project specific information included is for MiTek's or TRENCO's customers file reference purpose only, and was not taken into account in the preparation of these designs. MiTek or TRENCO has not independently verified the applicability of the design parameters or the designs for any particular building. Before use, the building designer should verify applicability of design parameters and properly incorporate these designs into the overall building design per ANSI/TPI 1, Chapter 2.

Job	Truss	Truss Type	Qty	Ply	WILSHIRE HILLS III	176085082
241087-A	F303RPR	Floor	119	1	Job Reference (optional)	

Mattingly Lumber & Millwork, Inc., Madison, IL 62040

8.830 s Feb 1 2025 MiTek Industries, Inc. Thu Sep 4 10:16:24 2025 Page 1

ID:2xebUv0_x6At8?3zOptF05yFJJv-AdmKqw2YjX9dqMnrlgg1_TQOMVdiyF?RSH6c?nyhCZr


0-1-8
H 1-9-0

1-6-0

0-1-8
H

MEMBER I-S IS A DAMAGED SECTION.

Scale = 1:40.2

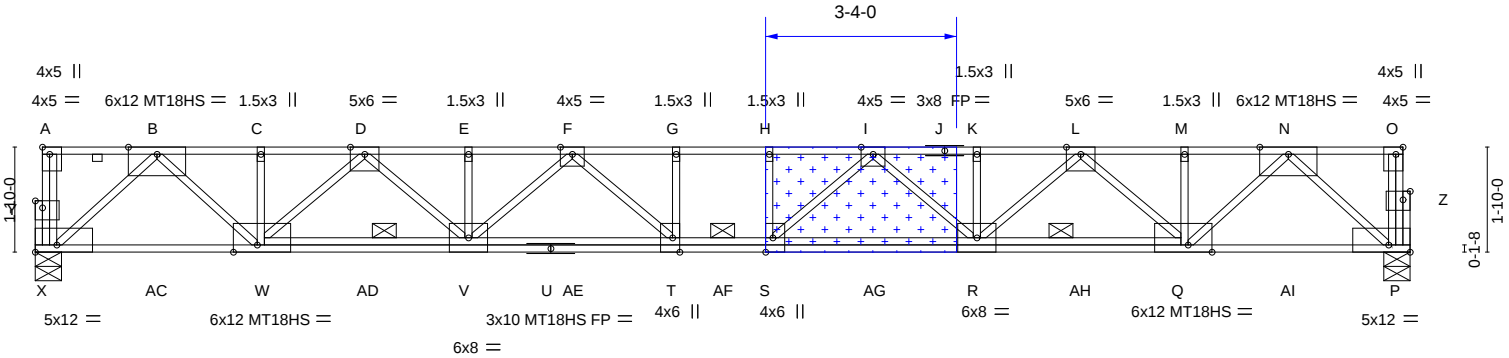

ATTACH < 2 LAYERS > 3/4" PLYWOOD OR OSB GUSSET (23/32" RATED SHEATHING 48/24 EXP 1) TO ONE FACE OF TRUSS WITH ONE ROW OF (0.131" X 3.0") NAILS SPACED 2" O.C. INTO EACH COVERED TRUSS MEMBER. GLUE PLYWOOD LAYERS TOGETHER PRIOR TO ATTACHING TO TRUSS. IN ADDITION TO REQUIRED NAILING AND GLUED LAYERS, CONSTRUCTION QUALITY ADHESIVE RECOMMENDED AT TRUSS/GUSSET INTERFACE TO REDUCE POTENTIAL SQUEAKS.

24-0-0
24-0-0

Plate Offsets (X,Y)-- [A:Edge,0-1-8], [O:0-1-8,Edge], [P:Edge,0-1-8], [Q:0-5-0,Edge], [S:0-3-0,Edge], [T:0-3-0,Edge], [W:0-5-0,Edge], [X:Edge,0-1-8], [Y:0-1-8,0-1-7], [Z:0-1-8,0-1-12]

LOADING (psf)	SPACING-	2-0-0	CSI.	DEFL.	in	(loc)	l/defl	L/d	PLATES	GRIP
TCLL 40.0	Plate Grip DOL	1.00	TC 0.92	Vert(LL)	-0.27	S	>999	480	MT20	197/144
TCDL 30.0	Lumber DOL	1.00	BC 0.78	Vert(CT)	-0.58	S	>488	360	MT18HS	197/144
BCLL 0.0	Rep Stress Incr	YES	WB 0.83	Horz(CT)	0.09	P	n/a	n/a		
BCDL 15.0	Code IBC2018/TPI2014		Matrix-S						Weight: 124 lb	FT = 20%F, 11%E

LUMBER-	BRACING-
TOP CHORD 2x4 SPF 2100F 1.8E(flat) *Except* J-O: 2x4 SPF No.2(flat)	TOP CHORD Structural wood sheathing directly applied or 2-2-0 oc purlins, except end verticals.
BOT CHORD 2x4 SPF 2100F 1.8E(flat)	BOT CHORD 6-0-0 oc bracing.
WEBS 2x4 SPF No.3(flat) *Except*	
N-Q,B-W: 2x4 SPF No.2(flat)	
OTHERS 2x4 SPF No.3(flat)	

REACTIONS. (size) P=0-5-8, X=0-5-8
Max Grav P=1999(LC 1), X=1999(LC 1)

FORCES. (lb) - Max. Comp./Max. Ten. - All forces 250 (lb) or less except when shown.
TOP CHORD B-C=-3945/0, C-D=-3936/0, D-E=-6193/0, E-F=-6193/0, F-G=-7172/0, G-H=-7172/0, H-I=-7172/0, I-J=-6188/0, J-K=-6188/0, K-L=-6188/0, L-M=-3935/0, M-N=-3943/0
BOT CHORD X-AC=0/2138, W-AC=0/2139, W-AD=0/5192, V-AD=0/5192, U-V=0/6832, U-AE=0/6832, T-AE=0/6832, T-AF=0/7172, S-AF=0/7172, S-AG=0/6831, R-AG=0/6831, R-AH=0/5190, Q-AH=0/5190, Q-AI=0/2139, P-AI=0/2138
WEBS N-P=-2845/0, B-X=-2844/0, N-Q=0/2402, B-W=0/2405, L-Q=-1724/0, D-W=-1724/0, L-R=0/1348, D-V=0/1352, I-R=-894/0, F-V=-891/0, I-S=0/779, F-T=0/777

- NOTES-**
- 1) Unbalanced floor live loads have been considered for this design.
 - 2) All plates are MT20 plates unless otherwise indicated.
 - 3) The Fabrication Tolerance at joint Q = 3%, joint W = 3%
 - 4) This truss is designed in accordance with the 2018 International Building Code section 2306.1 and referenced standard ANSI/TPI 1.
 - 5) This truss has been designed for a moving concentrated load of 250.0lb live located at all mid panels and at all panel points along the Bottom Chord, nonconcurrent with any other live loads.
 - 6) Recommend 2x6 strongbacks, on edge, spaced at 10-0-0 oc and fastened to each truss with 3-10d (0.131" X 3") nails. Strongbacks to be attached to walls at their outer ends or restrained by other means.



September 4, 2025

WARNING - Verify design parameters and READ NOTES ON THIS AND INCLUDED MITEK REFERENCE PAGE MII-7473 rev. 1/2/2023 BEFORE USE.


Design valid for use only with MiTek® connectors. This design is based only upon parameters shown, and is for an individual building component, not a truss system. Before use, the building designer must verify the applicability of design parameters and properly incorporate this design into the overall building design. Bracing indicated is to prevent buckling of individual truss web and/or chord members only. Additional temporary and permanent bracing is always required for stability and to prevent collapse with possible personal injury and property damage. For general guidance regarding the fabrication, storage, delivery, erection and bracing of trusses and truss systems, see **ANSI/TPI1 Quality Criteria, and DSB-22** available from Truss Plate Institute (www.tpinst.org) and **BCSI Building Component Safety Information** available from the Structural Building Component Association (www.sbcsccomponents.com)

MiTek®


16023 Swingley Ridge Rd.
Chesterfield, MO 63017
314.434.1200 / MiTek-US.com

Symbols

PLATE LOCATION AND ORIENTATION

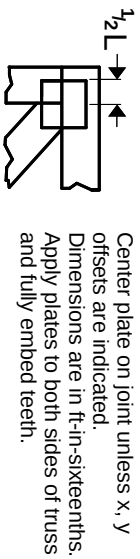

0- $\frac{1}{16}$ "

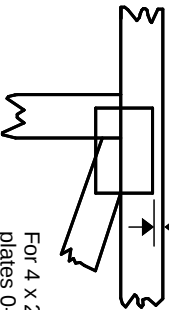

For 4 x 2 orientation, locate plates 0- $\frac{1}{16}$ " from outside edge of truss.

—
This symbol indicates the required direction of slots in connector plates.

* Plate location details available in MITek software or upon request.

PLATE SIZE

4 X 4


The first dimension is the plate width measured perpendicular to slots. Second dimension is the length parallel to slots.

LATERAL BRACING LOCATION



Indicated by symbol shown and/or by text in the bracing section of the output. Use T or I bracing if indicated.

BEARING

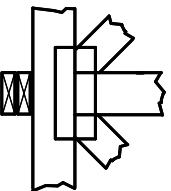

Indicates location where bearings (supports) occur. Icons vary but reaction section indicates joint number/letter where bearings occur. Min size shown is for crushing only.


Industry Standards:

ANSI/TP1.1: National Design Specification for Metal Plate Connected Wood Truss Construction.
DSB-22: Design Standard for Bracing.
BCSI: Building Component Safety Information, Guide to Good Practice for Handling, Installing, Restraining & Bracing of Metal Plate Connected Wood Trusses.

Numbering System

6-4-8 dimensions shown in ft-in-sixteenths (Drawings not to scale)

1 2 3 Joint ID typ.

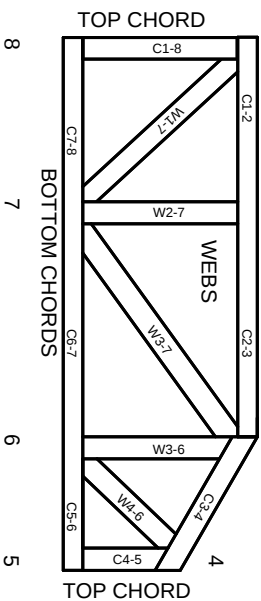

JOINTS ARE GENERALLY NUMBERED/LETTERED CLOCKWISE AROUND THE TRUSS STARTING AT THE JOINT FARTHEST TO THE LEFT.

CHORDS AND WEBS ARE IDENTIFIED BY END JOINT NUMBERS/LETTERS.

Product Code Approvals

ICC-ES Reports:

ESR-1988, ESR-2362, ESR-2685, ESR-3282
ESR-4722, ESL-1388

Design General Notes

Trusses are designed for wind loads in the plane of the truss unless otherwise shown.

Lumber design values are in accordance with ANSI/TP1 1 section 6.3. These truss designs rely on lumber values established by others.

© 2023 MITek® All Rights Reserved

MITek®

MITek Engineering Reference Sheet: MIL-7473 rev. 1/12/2023

General Safety Notes

Failure to Follow Could Cause Property Damage or Personal Injury

1. Additional stability bracing for truss system, e.g. diagonal or X-bracing, is always required. See BCSI.
2. Truss bracing must be designed by an engineer. For wide truss spacing, individual lateral braces themselves may require bracing, or alternative Tor I bracing should be considered.
3. Never exceed the design loading shown and never stack materials on inadequately braced trusses.
4. Provide copies of this truss design to the building designer, erection supervisor, property owner and all other interested parties.
5. Cut members to bear tightly against each other.
6. Place plates on each face of truss at each joint and embed fully. Knots and wane at joint locations are regulated by ANSI/TP1 1.
7. Design assumes trusses will be suitably protected from the environment in accord with ANSI/TP1 1.
8. Unless otherwise noted, moisture content of lumber shall not exceed 19% at time of fabrication.
9. Unless expressly noted, this design is not applicable for use with fire retardant, preservative treated, or green lumber.
10. Camber is a non-structural consideration and is the responsibility of truss fabricator. General practice is to camber for dead load deflection.
11. Plate type, size, orientation and location dimensions indicated are minimum plating requirements.
12. Lumber used shall be of the species and size, and in all respects, equal to or better than that specified.
13. Top chords must be sheathed or purlins provided at spacing indicated on design.
14. Bottom chords require lateral bracing at 10 ft. spacing, or less, if no ceiling is installed, unless otherwise noted.
15. Connections not shown are the responsibility of others.
16. Do not cut or alter truss member or plate without prior approval of an engineer.
17. Install and load vertically unless indicated otherwise.
18. Use of green or treated lumber may pose unacceptable environmental, health or performance risks. Consult with project engineer before use.
19. Review all portions of this design (front, back, words and pictures) before use. Reviewing pictures alone is not sufficient.
20. Design assumes manufacture in accordance with ANSI/TP1 1 Quality Criteria.
21. The design does not take into account any dynamic or other loads other than those expressly stated.