

FIRE ALARM PLAN NOTES

120VAC (BY OTHERS)

ALLIANCE FIRE PROTECTION  
FIRE ALARM SYSTEM

DISCOVERY ANIMAL HOSPITAL

DRAWING INDEX

FA.100 COVER SHEET  
FA.101 FIRE ALARM FLOOR PLAN  
FA.600 PROJECT CALCULATIONS & LINE DIAGRAM

APPLICABLE CODES

NFPA 70 – NATIONAL ELECTRIC CODE (2017)  
NFPA 72 – NATIONAL FIRE ALARM & SIGNALING CODE (2016)  
NFPA 101 – LIFE SAFETY CODE (2018)  
INTERNATIONAL FIRE CODE – 2018  
INTERNATIONAL BUILDING CODE – 2018  
CONSTRUCTION: VB. OCCUPANCY: B. OCCUPANT LOAD: 43

SCOPE OF WORK:

AFP TO INSTALL A FIRE SPRINKLER MONITORING SYSTEM.  
DUCT DETECTORS INSTALLED BY OTHERS WILL BE MONITORED BY FIRE ALARM SYSTEM.  
SYSTEM MONITORED BY A REMOTE SUPERVISING STATION  
PER NFPA 72 26.5 (2016)

R1 – AHJ COMMENTS. ADD NOTIFICATION.

ABBREVIATIONS:

WP = WEATHER RESISTANT. ETR = EXISTING TO REMAIN.  
ROR = RATE OF RISE. RCP = REFLECTED CEILING PLAN.  
ER = EXISTING TO BE RELOCATED. SHOWN IN NEW LOCATION.  
NIC = NOT IN CONSTRUCTION. TI = TENANT IMPROVEMENT.


| FIRE ALARM SYMBOLS |                                                      |   |
|--------------------|------------------------------------------------------|---|
| ICON               | DESCRIPTION                                          | MOUNTING REQUIREMENTS                                                                                 |
|                    | FIRE ALARM CONTROL UNIT                              | SURFACE MOUNTED ENCLOSURE PROVIDED, TOP 72" AFF; CONDUIT TO CEILING                                   |
|                    | FIRE ALARM REMOTE ANNUNCIATOR                        | 4" SQUARE, 1-1/2" STANDARD BOX, W/ SINGLE MUD RING; 60" AFF; CONDUIT TO CEILING                       |
|                    | CELLULAR COMMUNICATOR                                | SURFACE MOUNTED ENCLOSURE PROVIDED, TOP 72" AFF; CONDUIT TO FACU                                      |
|                    | REMOTE POWER SUPPLY PANEL                            | SURFACE MOUNTED ENCLOSURE PROVIDED, TOP 72" AFF; CONDUIT TO CEILING                                   |
|                    | PHOTO SMOKE DETECTOR                                 | 4" SQUARE, 1-1/2" STANDARD BOX W/ SINGLE MUD RING; NO HIGHER THAN 30" AFF                             |
|                    | THERMAL DETECTOR                                     | 4" SQUARE, 1-1/2" STANDARD BOX W/ SINGLE MUD RING; NO HIGHER THAN 30" AFF                             |
|                    | PHOTO SMOKE DUCT DETECTOR                            | INSTALL PER MANUFACTURER SPECIFICATIONS                                                               |
|                    | MANUAL PULL STATION                                  | 4" SQUARE, 1-1/2" STANDARD BOX W/ SINGLE MUD RING; 48" AFF & 5" FROM DOOR; CONDUIT TO CEILING         |
|                    | SINGLE MONITOR MODULE                                | 4" SQUARE, 2-1/8" DEEP BOX; CONDUIT TO CEILING                                                        |
|                    | DUAL MONITOR MODULE                                  | 4" SQUARE, 2-1/8" DEEP BOX; CONDUIT TO CEILING                                                        |
|                    | DUAL RELAY MODULE                                    | 4" SQUARE, 2-1/8" DEEP BOX; CONDUIT TO CEILING                                                        |
|                    | ALARM STROBE, CANDELA SHOWN                          | WALL MOUNTED, 80"-96" AFF OR (C) = CEILING MOUNTED; 4" SQUARE, 1-1/2" STANDARD BOX W/ SINGLE MUD RING |
|                    | ALARM H/S, CANDELA SHOWN                             | WALL MOUNTED, 80"-96" AFF OR (C) = CEILING MOUNTED; 4" SQUARE, 1-1/2" STANDARD BOX W/ SINGLE MUD RING |
|                    | END OF LINE RESISTOR PROVIDED BY CONTROL/DEVICE      | INSTALL AT THE LAST DEVICE OF THAT CIRCUIT                                                            |
|                    | SPRINKLER FLOW SWITCH BY OTHERS                      | HANDY BOX INSTALLED ON SWITCH; THEN INSTALL 1/2" FLEX CONDUIT TO 4" SQUARE, 2-1/8" DEEP BOX ON WALL   |
|                    | SPRINKLER TAMPER SWITCH BY OTHERS                    | HANDY BOX INSTALLED ON SWITCH; THEN INSTALL 1/2" FLEX CONDUIT TO 4" SQUARE, 2-1/8" DEEP BOX ON WALL   |
|                    | POST INDICATOR VALVE BY OTHERS                       | 1/2" WATER-TIGHT FLEX CONDUIT FROM SWITCH TO WEATHER-PROOF SINGLE GANG BOX ON U.G. CONDUIT            |
|                    | KITCHEN HOOD SUPPRESSION SYSTEM - BY OTHERS          | 4" SQUARE, 2-1/8" DEEP BOX; CONDUIT TO CEILING                                                        |
|                    | EXISTING ZAVOC MAGNETIC LOCK WITH SPST POWERED RELAY | DOOR FRAME MOUNTED, OPPOSITE OF DOOR SWING                                                            |
|                    | JUNCTION OF FIRE ALARM CABLES                        | 4" SQUARE, 2-1/8" DEEP BOX, BLANK COVER; CONDUIT TO CEILING                                           |

NOTE: NOT ALL SYMBOLS APPLY TO CURRENT PROJECT

| SEQUENCE OF OPERATION MATRIX |                                     |                 |                     |                                 |                        |                                    |                         |                               |  |
|------------------------------|-------------------------------------|-----------------|---------------------|---------------------------------|------------------------|------------------------------------|-------------------------|-------------------------------|--|
|                              | ALARM AT FACU                       | TRouble AT FACU | SUPERVISORY AT FACU | WALL MOUNTED REMOTE ANNUNCIATOR | MANUAL / RPTI SHUTDOWN | STATUS SENT TO OFF-SITE MONITORING | ELEVATOR PHASE 1 RECALL | ELEVATOR EQUIPMENT SHUNT TRIP |  |
| FIRE ALARM INPUTS            |                                     |                 |                     |                                 |                        |                                    |                         |                               |  |
| 1                            | MANUAL PULL STATION                 | X               |                     | X                               | X                      | X                                  |                         |                               |  |
| 2                            | WATER FLOW                          | X               |                     | X                               | X                      | X                                  |                         |                               |  |
| 3                            | SMOKE DETECTOR                      | X               |                     | X                               | X                      | X                                  |                         |                               |  |
| 4                            | HEAT DETECTOR                       | X               |                     | X                               | X                      | X                                  |                         |                               |  |
| 5                            | ELEVATOR LOBBY SMOKE(S)             | X               |                     | X                               | X                      | X                                  | X                       |                               |  |
| 6                            | ELEVATOR EQUIPMENT ROOM SMOKE       | X               |                     | X                               | X                      | X                                  | X                       |                               |  |
| 7                            | ELEVATOR EQUIPMENT ROOM HEAT        | X               |                     | X                               | X                      | X                                  | X                       | X                             |  |
| 8                            | ELEVATOR SHAFT HEAT                 | X               |                     | X                               | X                      | X                                  | X                       | X                             |  |
| 9                            | ELEVATOR SHAFT SMOKE                | X               |                     | X                               | X                      | X                                  | X                       | X                             |  |
| 10                           | KITCHEN HOOD / ANSUL                | X               |                     | X                               | X                      | X                                  |                         |                               |  |
| SUPERVISORY ALARM INPUTS     |                                     |                 |                     |                                 |                        |                                    |                         |                               |  |
| 1                            | DUCT DETECTOR                       |                 |                     | X                               |                        | X                                  | X                       |                               |  |
| 2                            | TAMPER SWITCH                       |                 |                     | X                               |                        | X                                  |                         |                               |  |
| 3                            | CARBON MONOXIDE DETECTOR            |                 |                     | X                               |                        | X                                  |                         |                               |  |
| TROUBLE CONDITIONS           |                                     |                 |                     |                                 |                        |                                    |                         |                               |  |
| 1                            | OPEN CIRCUIT                        |                 | X                   |                                 |                        |                                    | X                       |                               |  |
| 2                            | SHORT CIRCUIT                       |                 | X                   |                                 |                        |                                    | X                       |                               |  |
| 3                            | GROUND FAULT                        |                 | X                   |                                 |                        |                                    | X                       |                               |  |
| 4                            | BAD DEVICE, DIRTY DEVICE, NO ANSWER |                 | X                   |                                 |                        |                                    | X                       |                               |  |
| 5                            | LOW BATTERY                         |                 | X                   |                                 |                        |                                    | X                       |                               |  |
| 6                            | MAIN POWER FAIL                     |                 | X                   |                                 |                        |                                    | X                       |                               |  |

NOTE: NOT ALL CONDITIONS APPLY TO CURRENT PROJECT.

FUNCTIONAL MATRIX

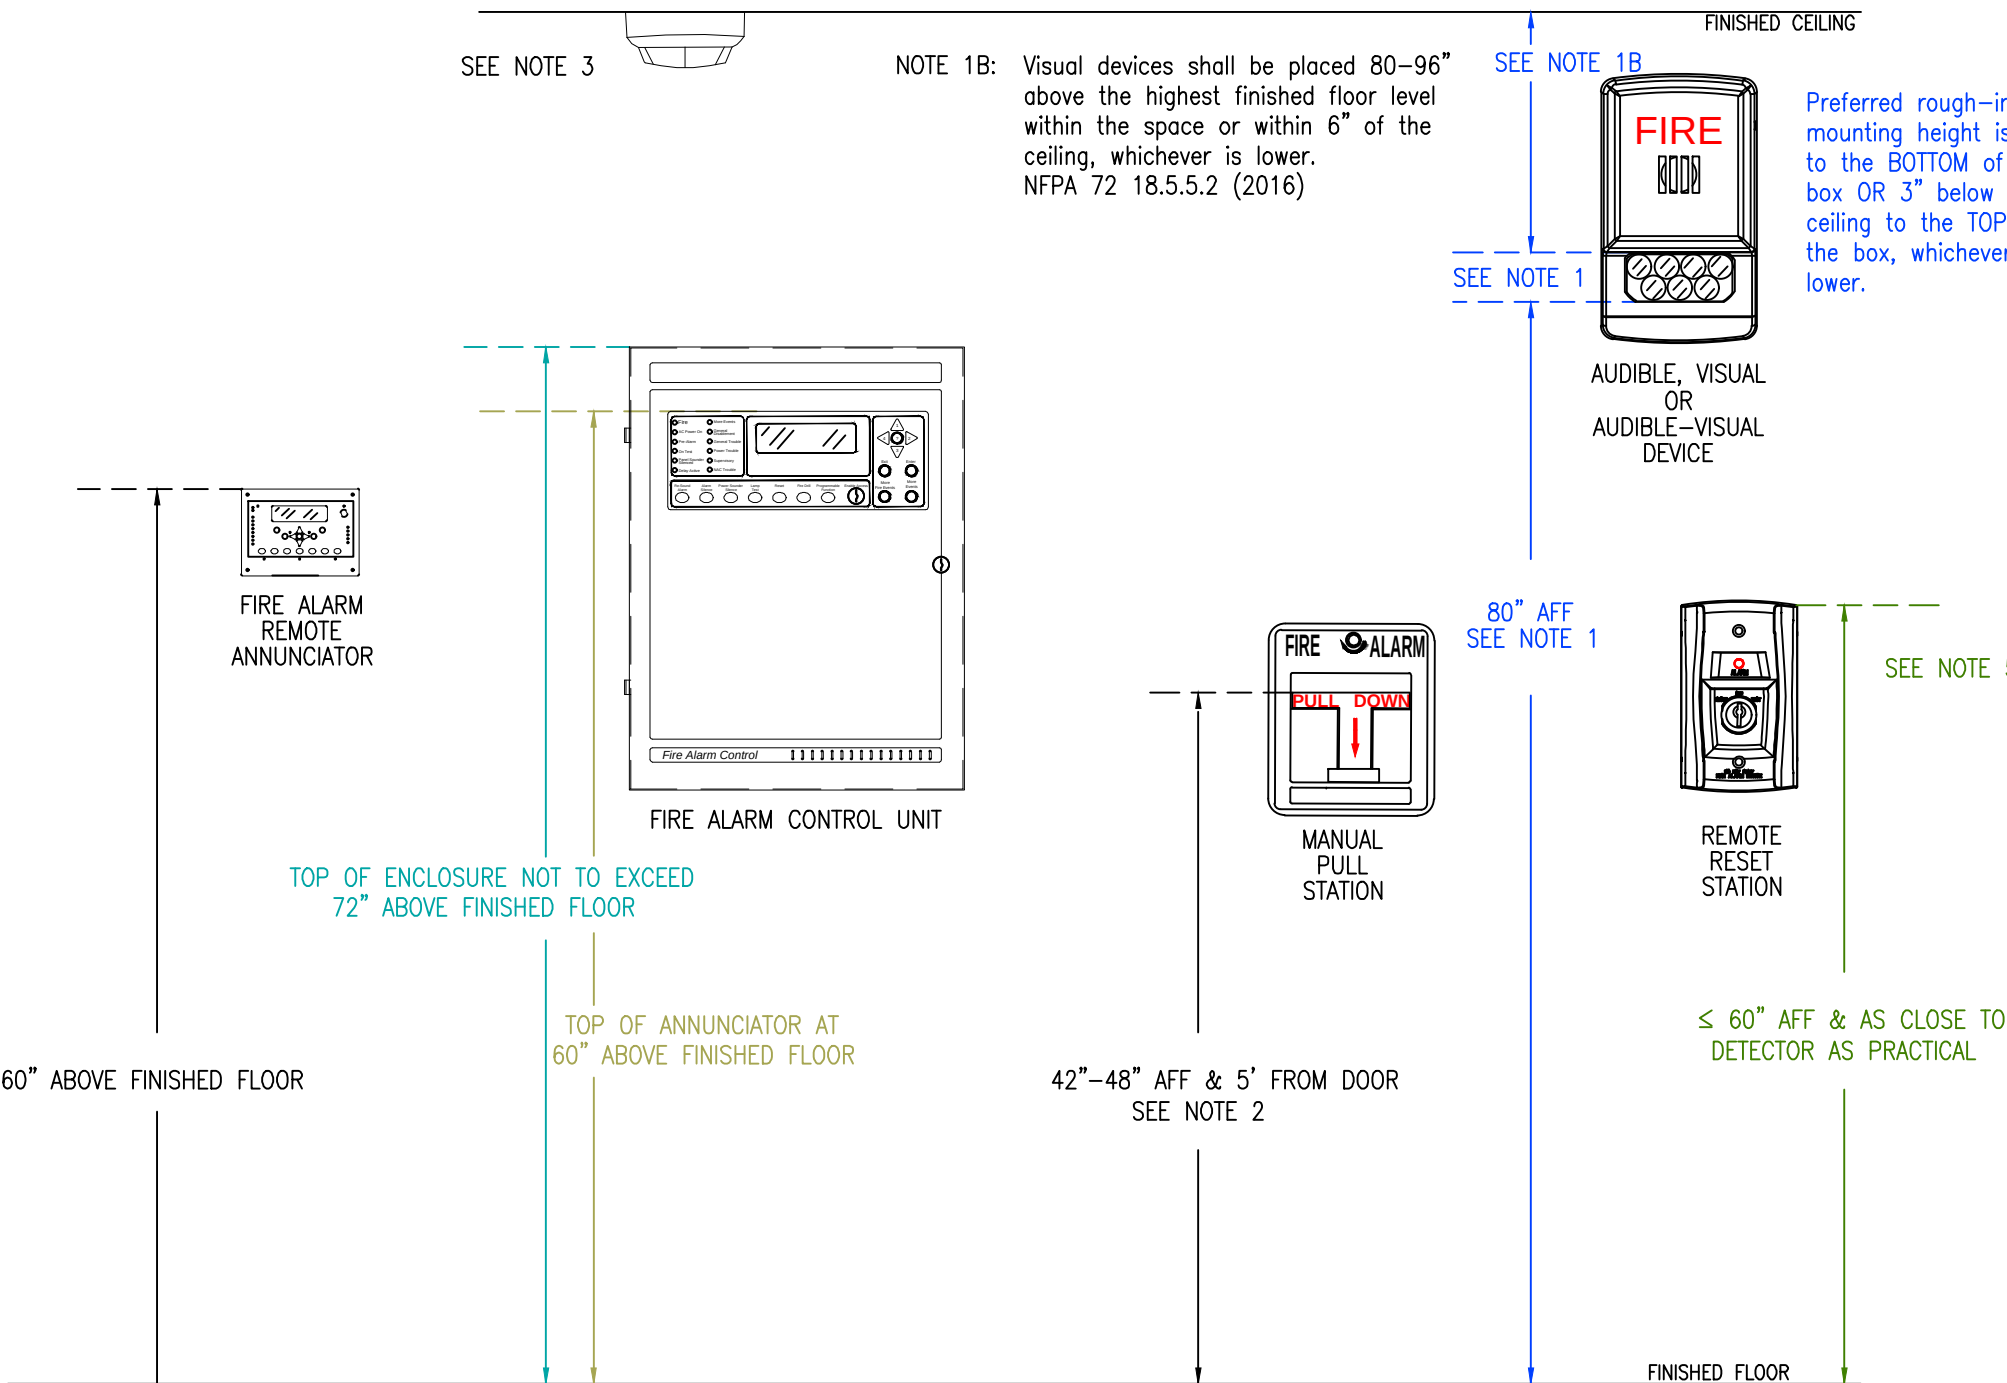


RECOMMENDED MOUNTING DETAIL  
NOT TO SCALE


FIRE ALARM GENERAL NOTES

- WALL MOUNTED APPLIANCES SHALL BE MOUNTED SUCH THAT THE ENTIRE LENS IS NOT LESS 80" AND NOT GREATER THAN 96" ABOVE THE FINISHED FLOOR.  
NFPA 72 18.5.5.1 (2016)
- MANUAL FIRE ALARM BOXES SHALL BE LOCATED WITHIN 5' OF EXIT DOORWAY.  
NFPA 72 17.14.8.4 (2016)  
–THE OPERABLE PART OF A MANUALLY ACTUATED ALARM INITIATING DEVICE SHALL BE NOT LESS THAN 42" AND NOT MORE THAN 48" FROM THE FINISHED FLOOR.  
NFPA 72 17.14.5 (2016)
- IF THE INTENT IS TO INITIATE ACTION WHEN SMOKE/FIRE THREATENS A SPECIFIC OBJECT, THE DETECTOR SHALL BE PERMITTED TO BE INSTALLED IN CLOSE PROXIMITY TO THAT OBJECT.  
NFPA 72 17.4.8 (2016)  
A: IN HIGH–CEILING AREAS, DETECTION SHOULD BE PLACED ON THE WALL ABOVE AND WITHIN 60" OF THE PROTECTED ITEM.  
NFPA 72 A17.4.8 (2016)
- ALL WIRING IN OPEN CEILING TO BE RUN PARALLEL AND PERPENDICULAR TO BUILDING STRUCTURE.  
WIRING SHOULD BE CONCEALED FROM VIEW AS BEST POSSIBLE.
- WHERE DUCT SMOKE DETECTORS ARE NOT RESETTABLE FROM THE PROTECTED PREMISES FIRE ALARM SYSTEM, A LISTED ALARM/ SUPERVISORY INDICATOR WITH INTEGRAL RESET SWITCH SHALL BE PROVIDED IN AN ACCESSIBLE LOCATION.  
NFPA 72 23.8.5.4.6.4 (2016)


WIRING LEGEND

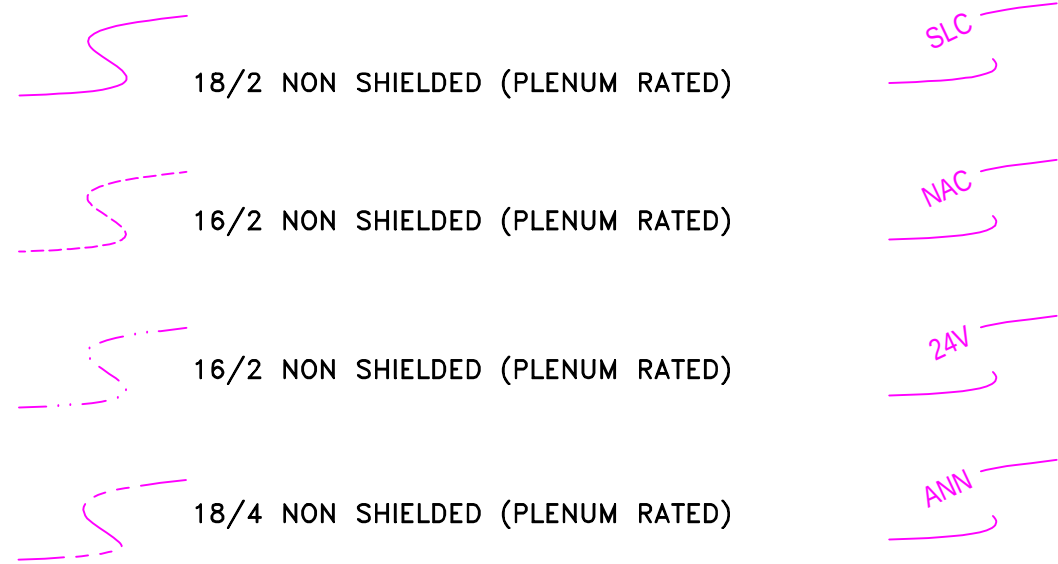

SIGNAL LINE CIRCUIT  
DEVICE ADDRESS KEY

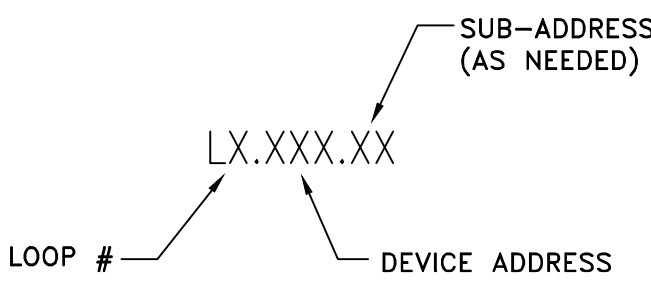

NOTIFICATION DEVICE ADDRESS KEY

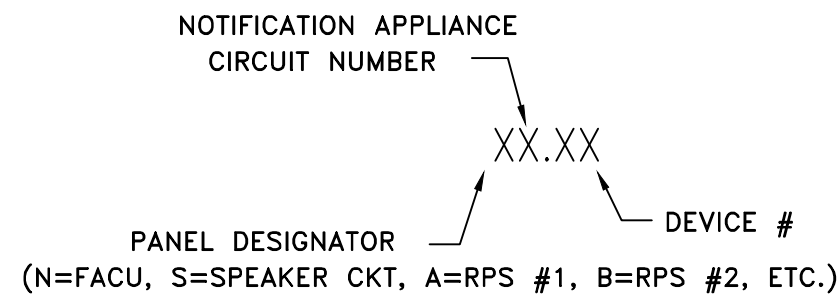

This information is the property of  
ALLIANCE FIRE PROTECTION.  
It is submitted in confidence and is  
not to be disclosed or used without  
written permission.

|                          |
|--------------------------|
| AHJ                      |
| LEE'S SUMMIT             |
| Designer NICET Level III |
| TROY KOEHN               |
| Scale                    |
| AS INDICATED             |
| Job Number               |
| 41859788                 |
| Date                     |
| 07/07/2025               |
| Description              |
| FIRE ALARM               |
| System Type              |
| VES / ELITE RS           |

|                    |
|--------------------|
| Revisions          |
| AHJ COMMENTS 08/25 |
|                    |
|                    |
|                    |
|                    |

|           |
|-----------|
| AHJ STAMP |
|           |
|           |
|           |
|           |
|           |

|                               |
|-------------------------------|
| Design Professional of Record |
| 09/08/2025                    |
|                               |
|                               |
|                               |
|                               |

**Alliance**  
FIRE PROTECTION  
130 W 9th Ave. Suite 101  
North Kansas City, MO 64116  
PH: 913-888-0647 FAX: 913-888-0618

|                           |            |                               |                        |            |
|---------------------------|------------|-------------------------------|------------------------|------------|
| DISCOVERY ANIMAL HOSPITAL | FIRE ALARM | 1901 NE TRAILS EDGE BOULEVARD | LEE'S SUMMIT, MO 64086 | COVER PAGE |
|---------------------------|------------|-------------------------------|------------------------|------------|

|              |
|--------------|
| Sheet Number |
| FA.100.R1    |



1



ALL CEILINGS ARE 9'-11" AFF UNLESS NOTED OTHERWISE

Sheet Number

FA.101.R1



BATTERY QTY: 2

| Project Name                       |  |  |  |  | Point to Point Method    |  |  | CIRCUIT MAX CURRENT      |  |  |
|------------------------------------|--|--|--|--|--------------------------|--|--|--------------------------|--|--|
| ANIMAL HOSPITAL                    |  |  |  |  | CIRCUIT IS WITHIN LIMITS |  |  | CIRCUIT IS WITHIN LIMITS |  |  |
| Date                               |  |  |  |  | Totals                   |  |  | Circuit limit (AMPS):    |  |  |
| 5-Sep-2025                         |  |  |  |  | Voltage                  |  |  | 2.600                    |  |  |
| Circuit Number                     |  |  |  |  | Current                  |  |  | Current:                 |  |  |
| N1                                 |  |  |  |  | Distance                 |  |  | Dropping:                |  |  |
| Area Covered                       |  |  |  |  | End of Line Voltage      |  |  | Total:                   |  |  |
| BUILDING                           |  |  |  |  | Percent Drop             |  |  | 6.80%                    |  |  |
| Nominal System Voltage             |  |  |  |  | Wire Gauge               |  |  |                          |  |  |
| Minimum Device Voltage             |  |  |  |  |                          |  |  |                          |  |  |
| Total Circuit Current              |  |  |  |  |                          |  |  |                          |  |  |
| 0.987                              |  |  |  |  |                          |  |  |                          |  |  |
| Distance from source to 1st device |  |  |  |  |                          |  |  |                          |  |  |
| 25                                 |  |  |  |  |                          |  |  |                          |  |  |
| Wire Gauge for balance of circuit  |  |  |  |  |                          |  |  |                          |  |  |
| 16                                 |  |  |  |  |                          |  |  |                          |  |  |
| 4.016                              |  |  |  |  |                          |  |  |                          |  |  |
| Enter current in amps              |  |  |  |  |                          |  |  |                          |  |  |
| 0.150 = 150 ma                     |  |  |  |  |                          |  |  |                          |  |  |
| Distance from previous device      |  |  |  |  |                          |  |  |                          |  |  |
| At Device                          |  |  |  |  |                          |  |  |                          |  |  |
| Voltage Drop from source           |  |  |  |  |                          |  |  |                          |  |  |
| Percent Drop                       |  |  |  |  |                          |  |  |                          |  |  |
| Device #                           |  |  |  |  |                          |  |  |                          |  |  |
| Current                            |  |  |  |  |                          |  |  |                          |  |  |
| N1.01                              |  |  |  |  |                          |  |  |                          |  |  |
| 0.046                              |  |  |  |  |                          |  |  |                          |  |  |
| 25                                 |  |  |  |  |                          |  |  |                          |  |  |
| N1.02                              |  |  |  |  |                          |  |  |                          |  |  |
| 0.077                              |  |  |  |  |                          |  |  |                          |  |  |
| 25                                 |  |  |  |  |                          |  |  |                          |  |  |
| N1.03                              |  |  |  |  |                          |  |  |                          |  |  |
| 0.022                              |  |  |  |  |                          |  |  |                          |  |  |
| 6                                  |  |  |  |  |                          |  |  |                          |  |  |
| N1.0                               |  |  |  |  |                          |  |  |                          |  |  |



NOT TO SCALE.  
RISER DIAGRAM IS CONCEPTUAL ONLY.  
EXACT WIRING ORDER TO BE FIELD  
VERIFIED, AND REFLECTED ON AS-BUILT.