


WALDO

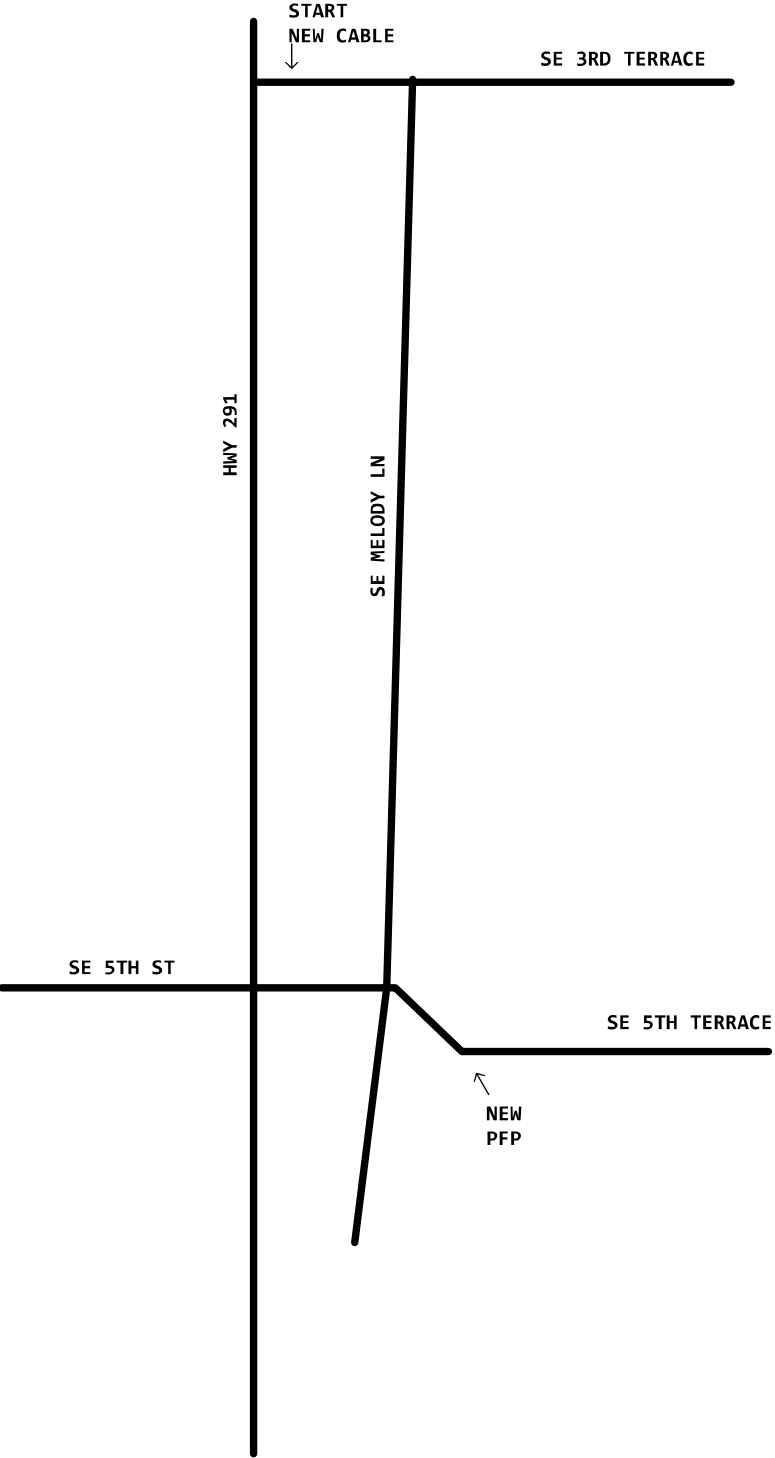

* NOT ALL CABLES/UTILITIES
ARE SHOWN ON PRINTS.
PLACING CONTRACTOR IS
RESPONSIBLE FOR LOCATES
AND ANY NECESSARY PERMITS.

* CITY PERMIT NEEDED



MARK ROW &
U/E BEFORE
PLACEMENT


PRINT 1

SKSHEMOR
GLENN LEACH
918-351-5023

C.O.: KSCYM041
RELAY RACK: 010126.12
PANELS: 03
PINS: 121-123

2118PA

PROJECT # A0592D2		DATE SVC REQ'D 06/30/2026	
NPANNX 816524	GEO LOC EE4160	CLLI KSCYMO41	
PRIMARY ENGR.: JARMAN, SHANE			
ENGR. ID: SJ3085		PERMIT REQ'D.	N
PHONE #: 8168032608		PRINT 2 OF 4	

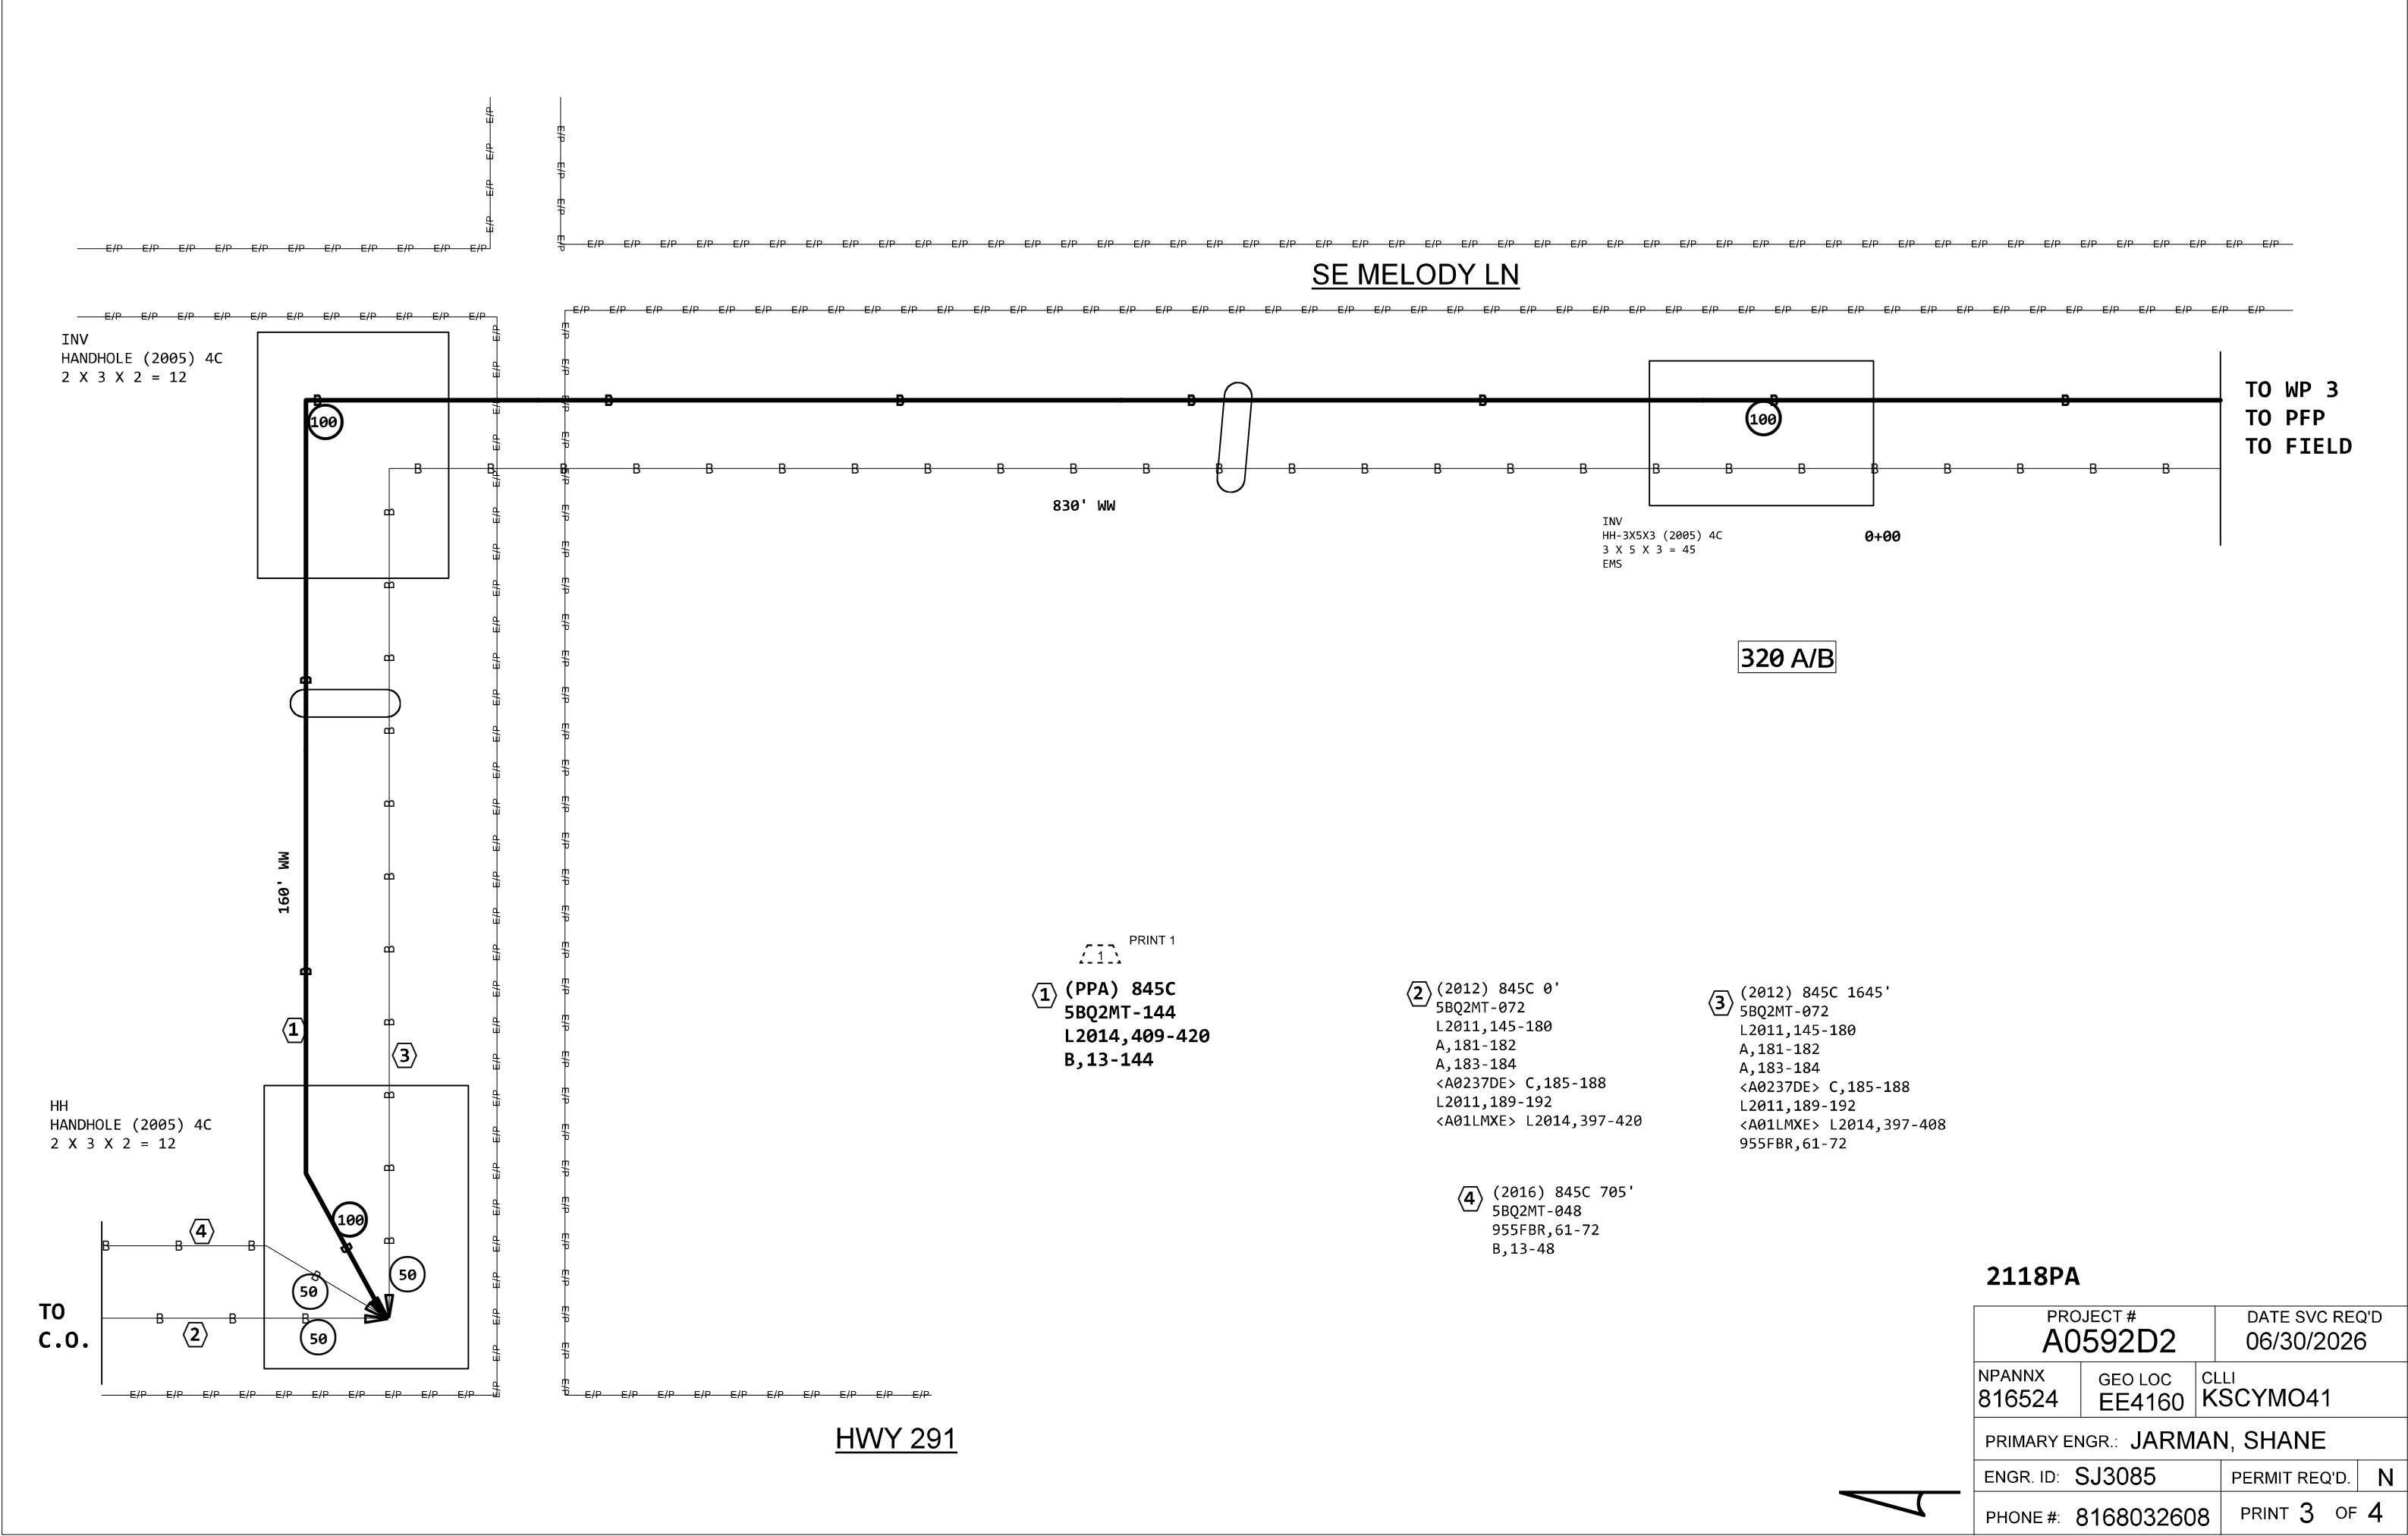


TEST STEPS

PRINT 1

 **@CO**

PRINT 1

 **@PFP**

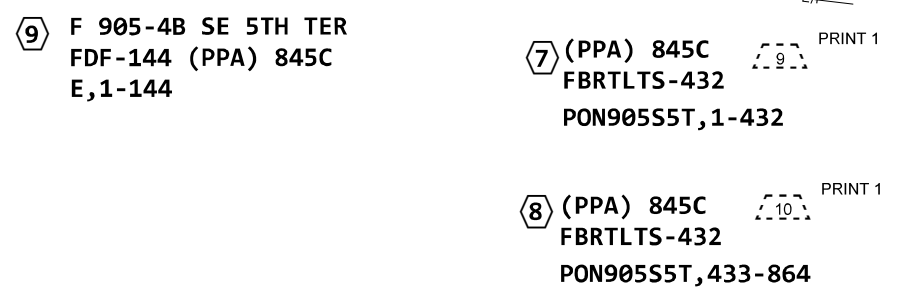

- | | | | |
|-------------------------------------|--------------------------|-------------------------------------|----------|
| 2118PA | | | |
| PROJECT #
A0592D2 | | DATE SVC REQ'D
06/30/2026 | |
| NPANNX
816524 | GEO LOC
EE4160 | CLLI
KSCYMO41 | |
| PRIMARY ENGR.: JARMAN, SHANE | | | |
| ENGR. ID: SJ3085 | | PERMIT REQ'D. | N |
| PHONE #: 8168032608 | | PRINT 4 OF 4 | |