



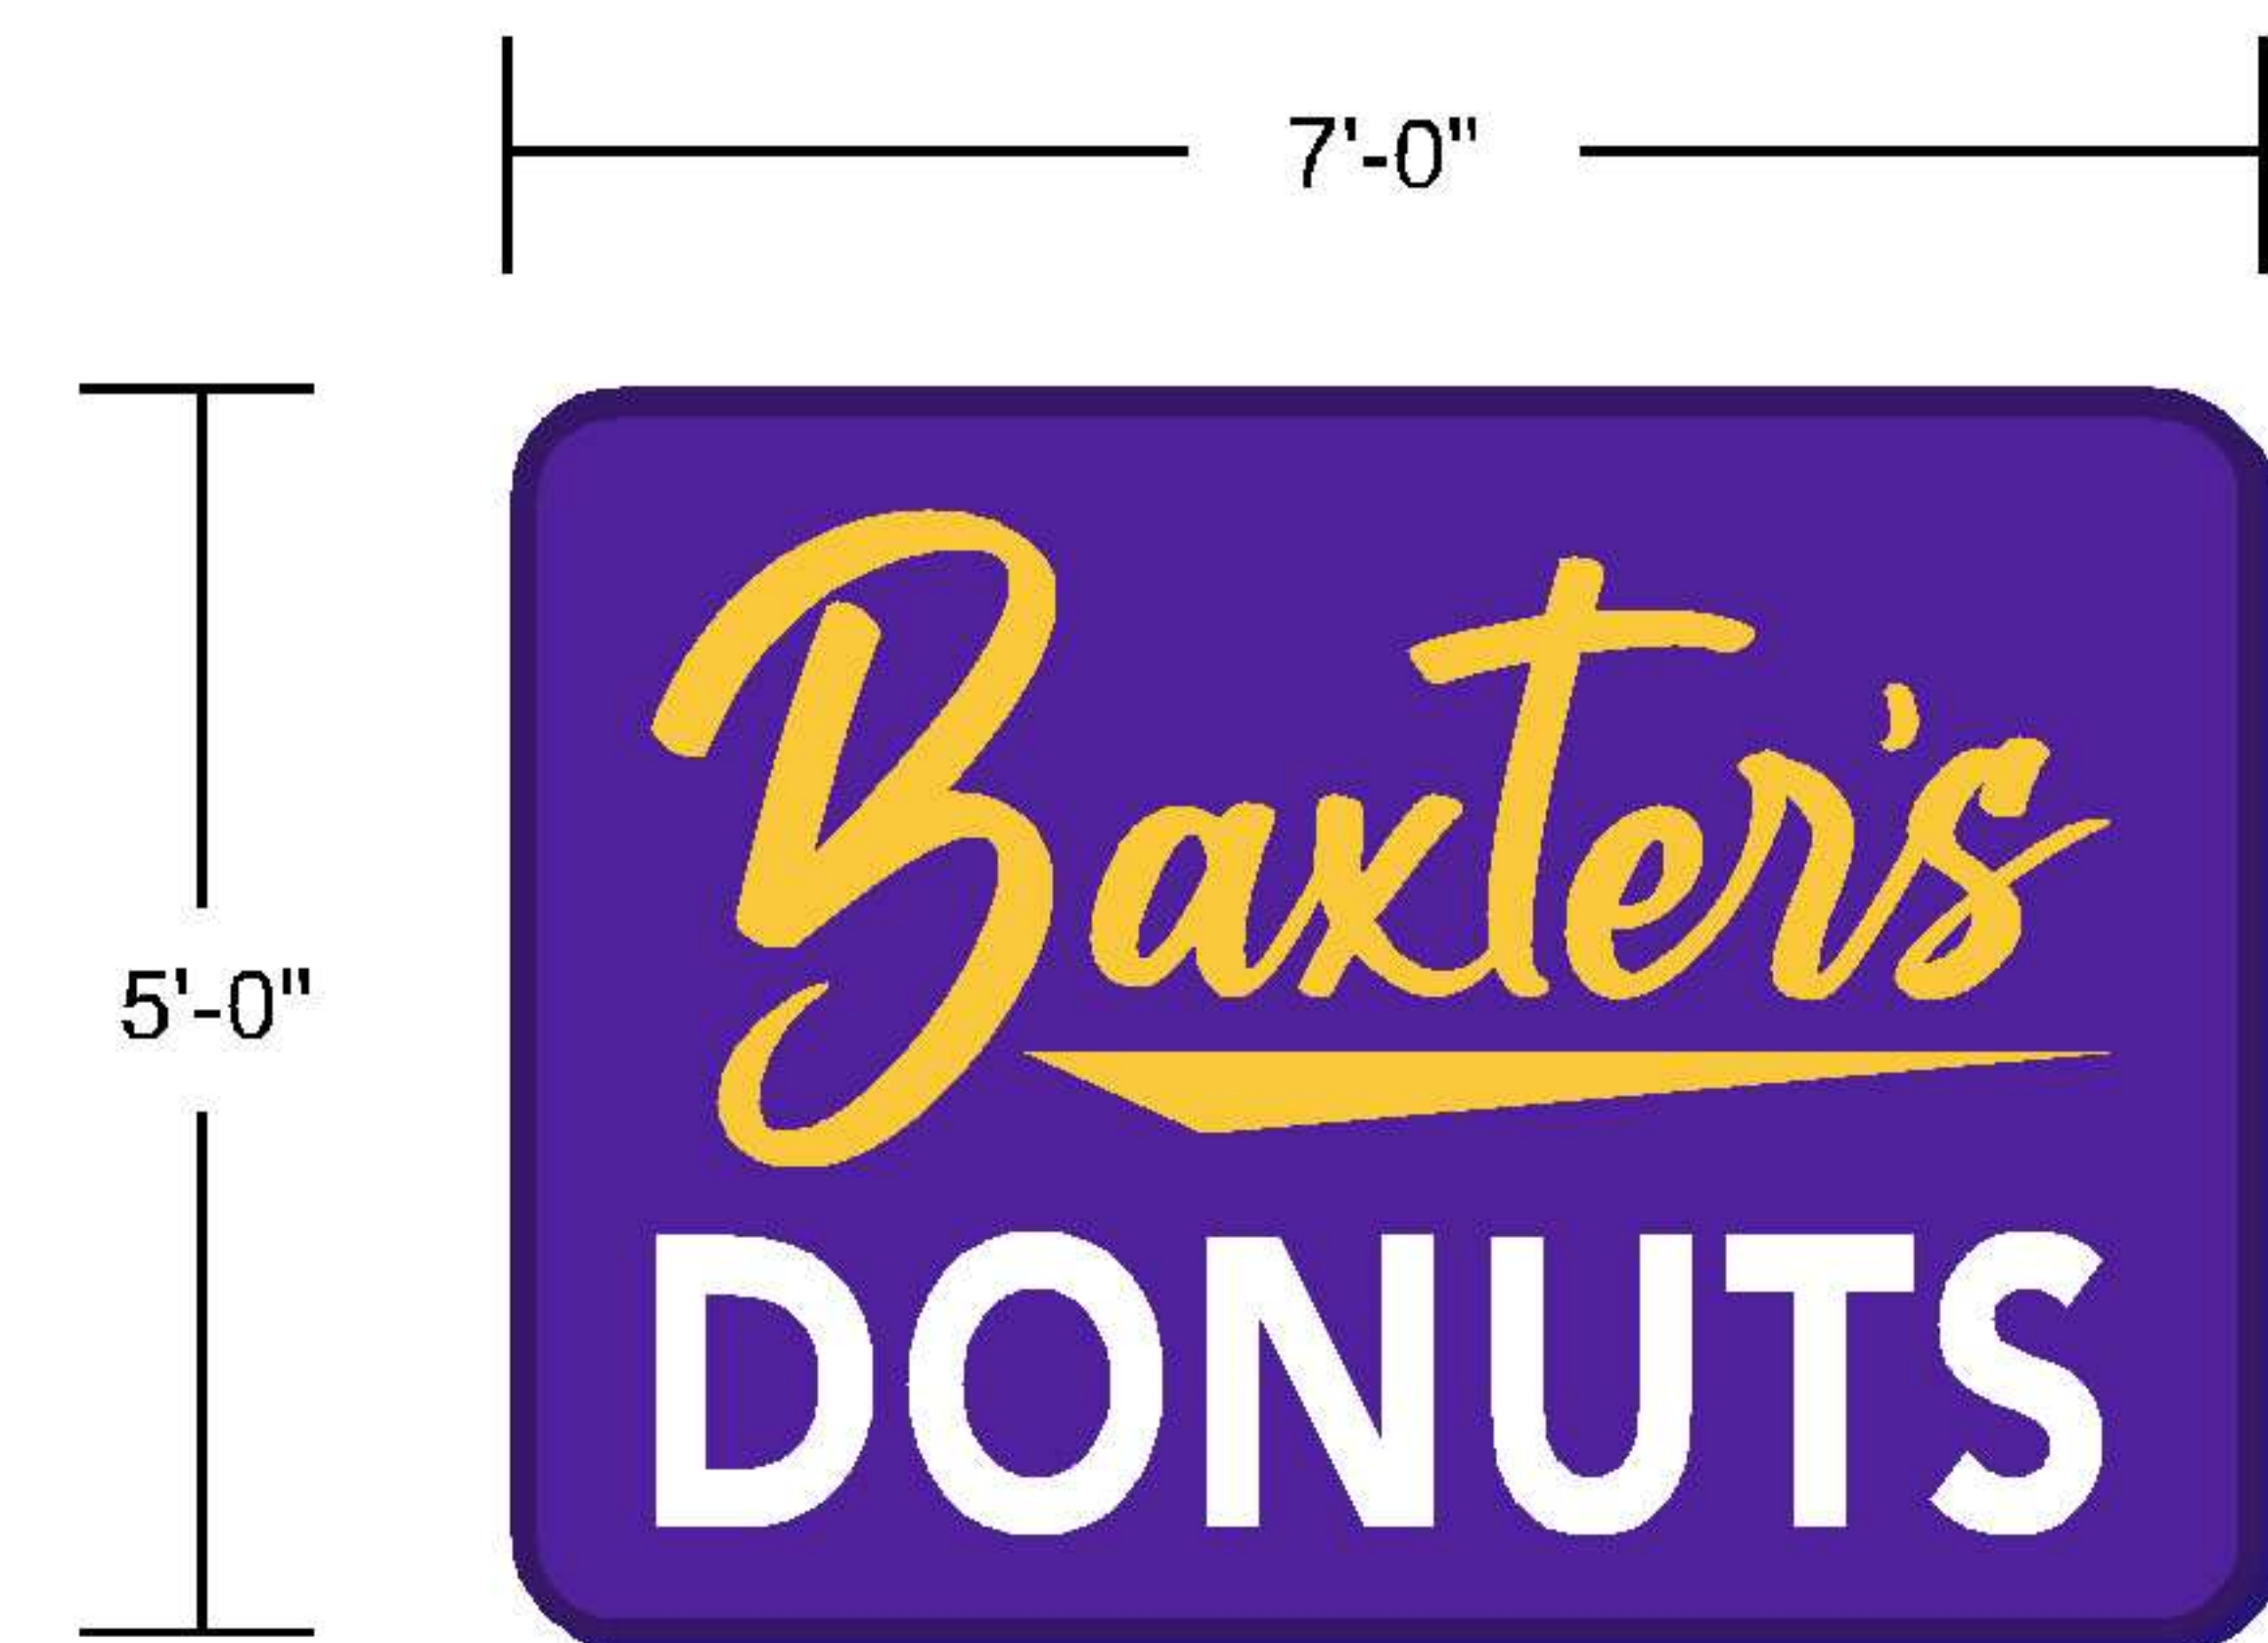

pantone 267 Coated
C 81 M 99 Y 0 K 0
R 95 G 36 B 159
HEX #5F249F

pantone 1365 Coated
C 0 M 28 Y 79 K 0
R 255 G 181 B 73 HEX
#FFB549

SIGN SPECIFICATIONS:
FABRICATE AND INSTALL
ONE INTERNALLY ILLUMINATED SIGN CABINET.
FLEX FACE WITH GRAPHICS PRINTED DIRECTLY ONTO FACE.
ILLUMINATION: WHITE LED

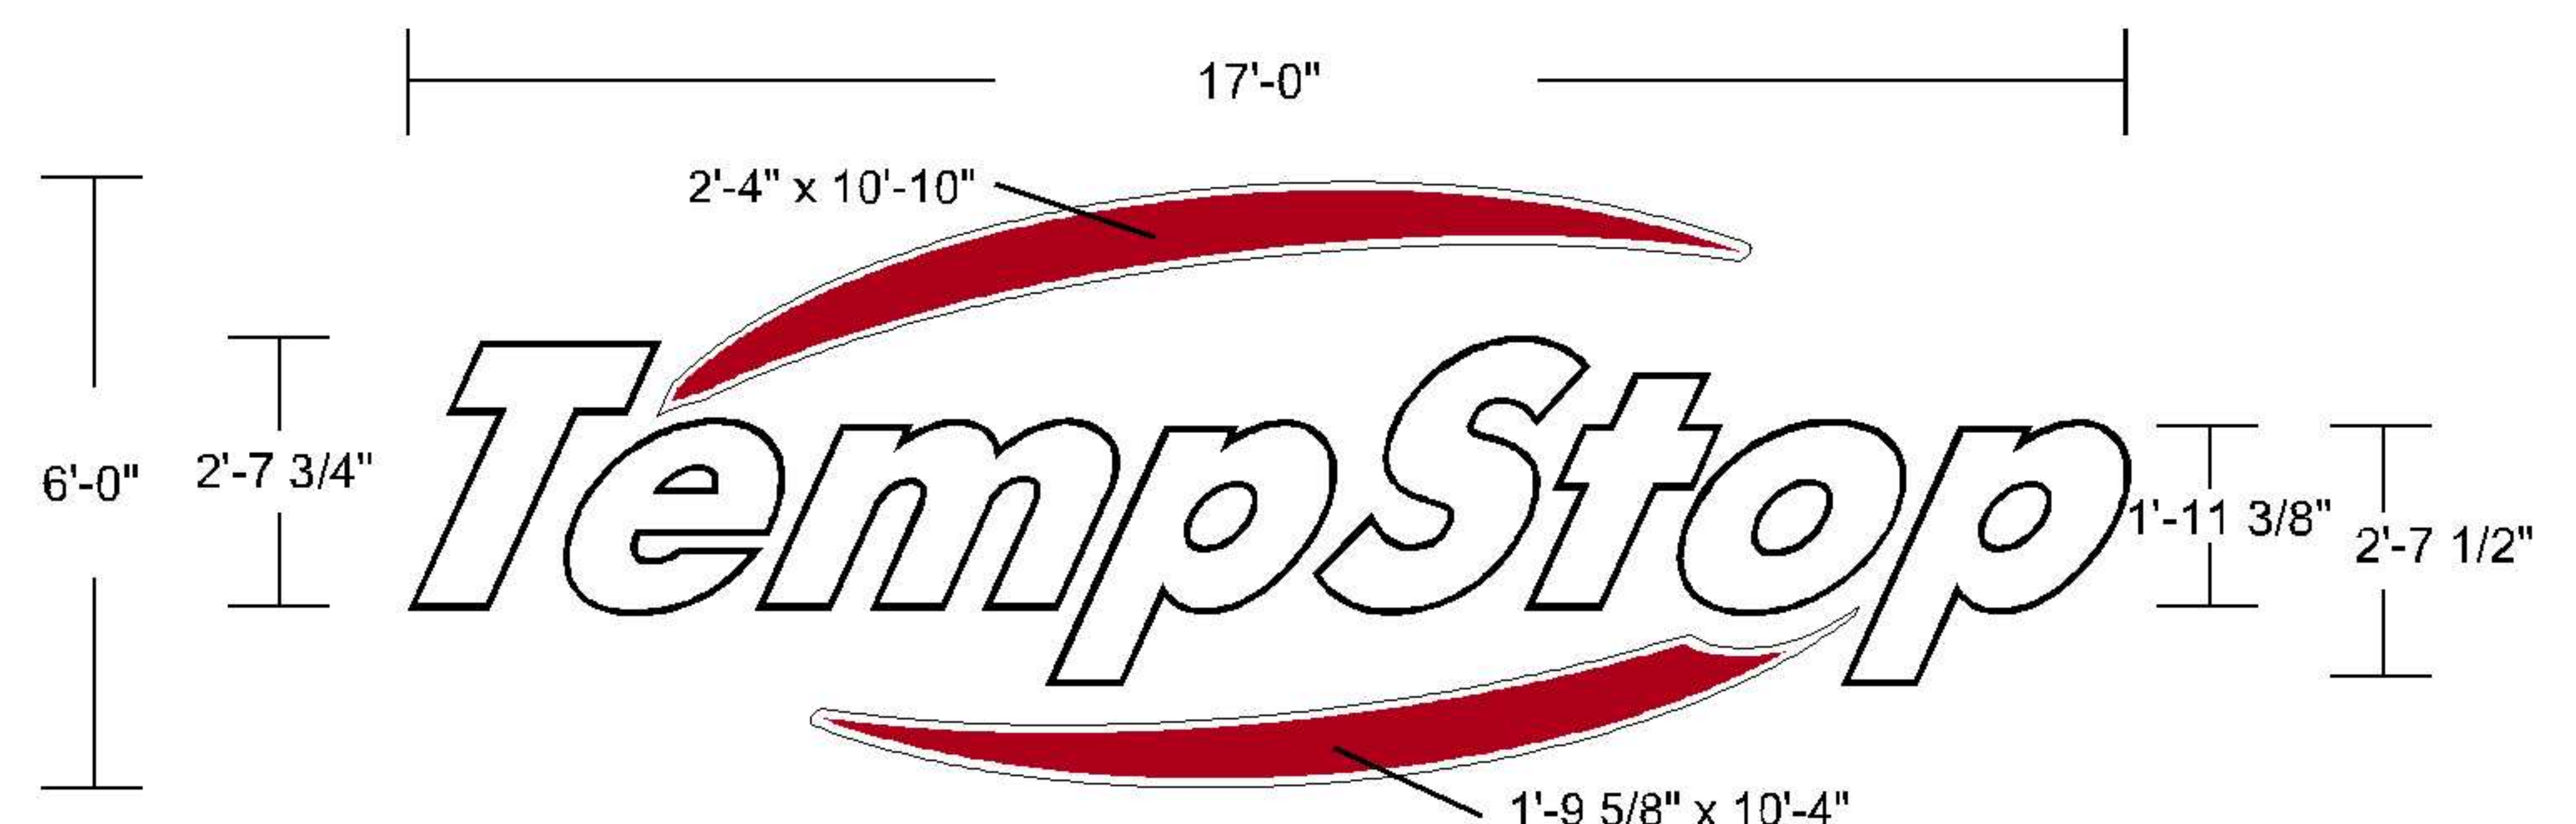

EXISTING SIGNAGE: 102 SQ.FT.
PROPOSED BAXTERS SIGNAGE: 35 SQ.FT.
COMBINED SIGNAGE: 137 SQ.FT.

FILE NAME	TSBAXTERSNEDOUGLASLSDR.PLT	DATE	8.13.25	% ALLOWED	10
ACCOUNT	TEMP STOP BAXTERS	SCALE	3/32" = 1'-0"	BLDG SQ FT	2175
ADDRESS	1125 NE DOUGLAS RD.	SALESPERSON	JEFF MURRAY	SQ FT ALLOWED	217 TOTAL
	LEES SUMMIT, MO.	DESIGNER	JAY JENSEN	SIGN SQUARE FT	35
		FONT	CUSTOM		

CUSTOMER INFORMATION
REQUIRED POWER SOURCE
PROVIDED BY CUSTOMER
FOR FINAL CONNECTION.

ANY ROOF MEMBRANE
PENETRATION BY OTHERS.

NOTES:
STRUCTURAL BLOCKING BEHIND WALL FOR MOUNTING
MUST BE SUFFICIENT FOR INSTALLATION.
NECESSARY ACCESS MUST BE MADE AVAILABLE
INSIDE FOR INSTALLATION/WIRING.
THIS ORIGINAL DESIGN AND ALL INFORMATION CONTAINED THEREON
IS THE PROPERTY OF KC SIGN EXPRESS, INC., AND ITS USE IN ANY WAY
OTHER THAN AS AUTHORIZED IS EXPRESSLY FORBIDDEN.
THIS DRAWING IS SUBJECT TO RETURN ON DEMAND.