


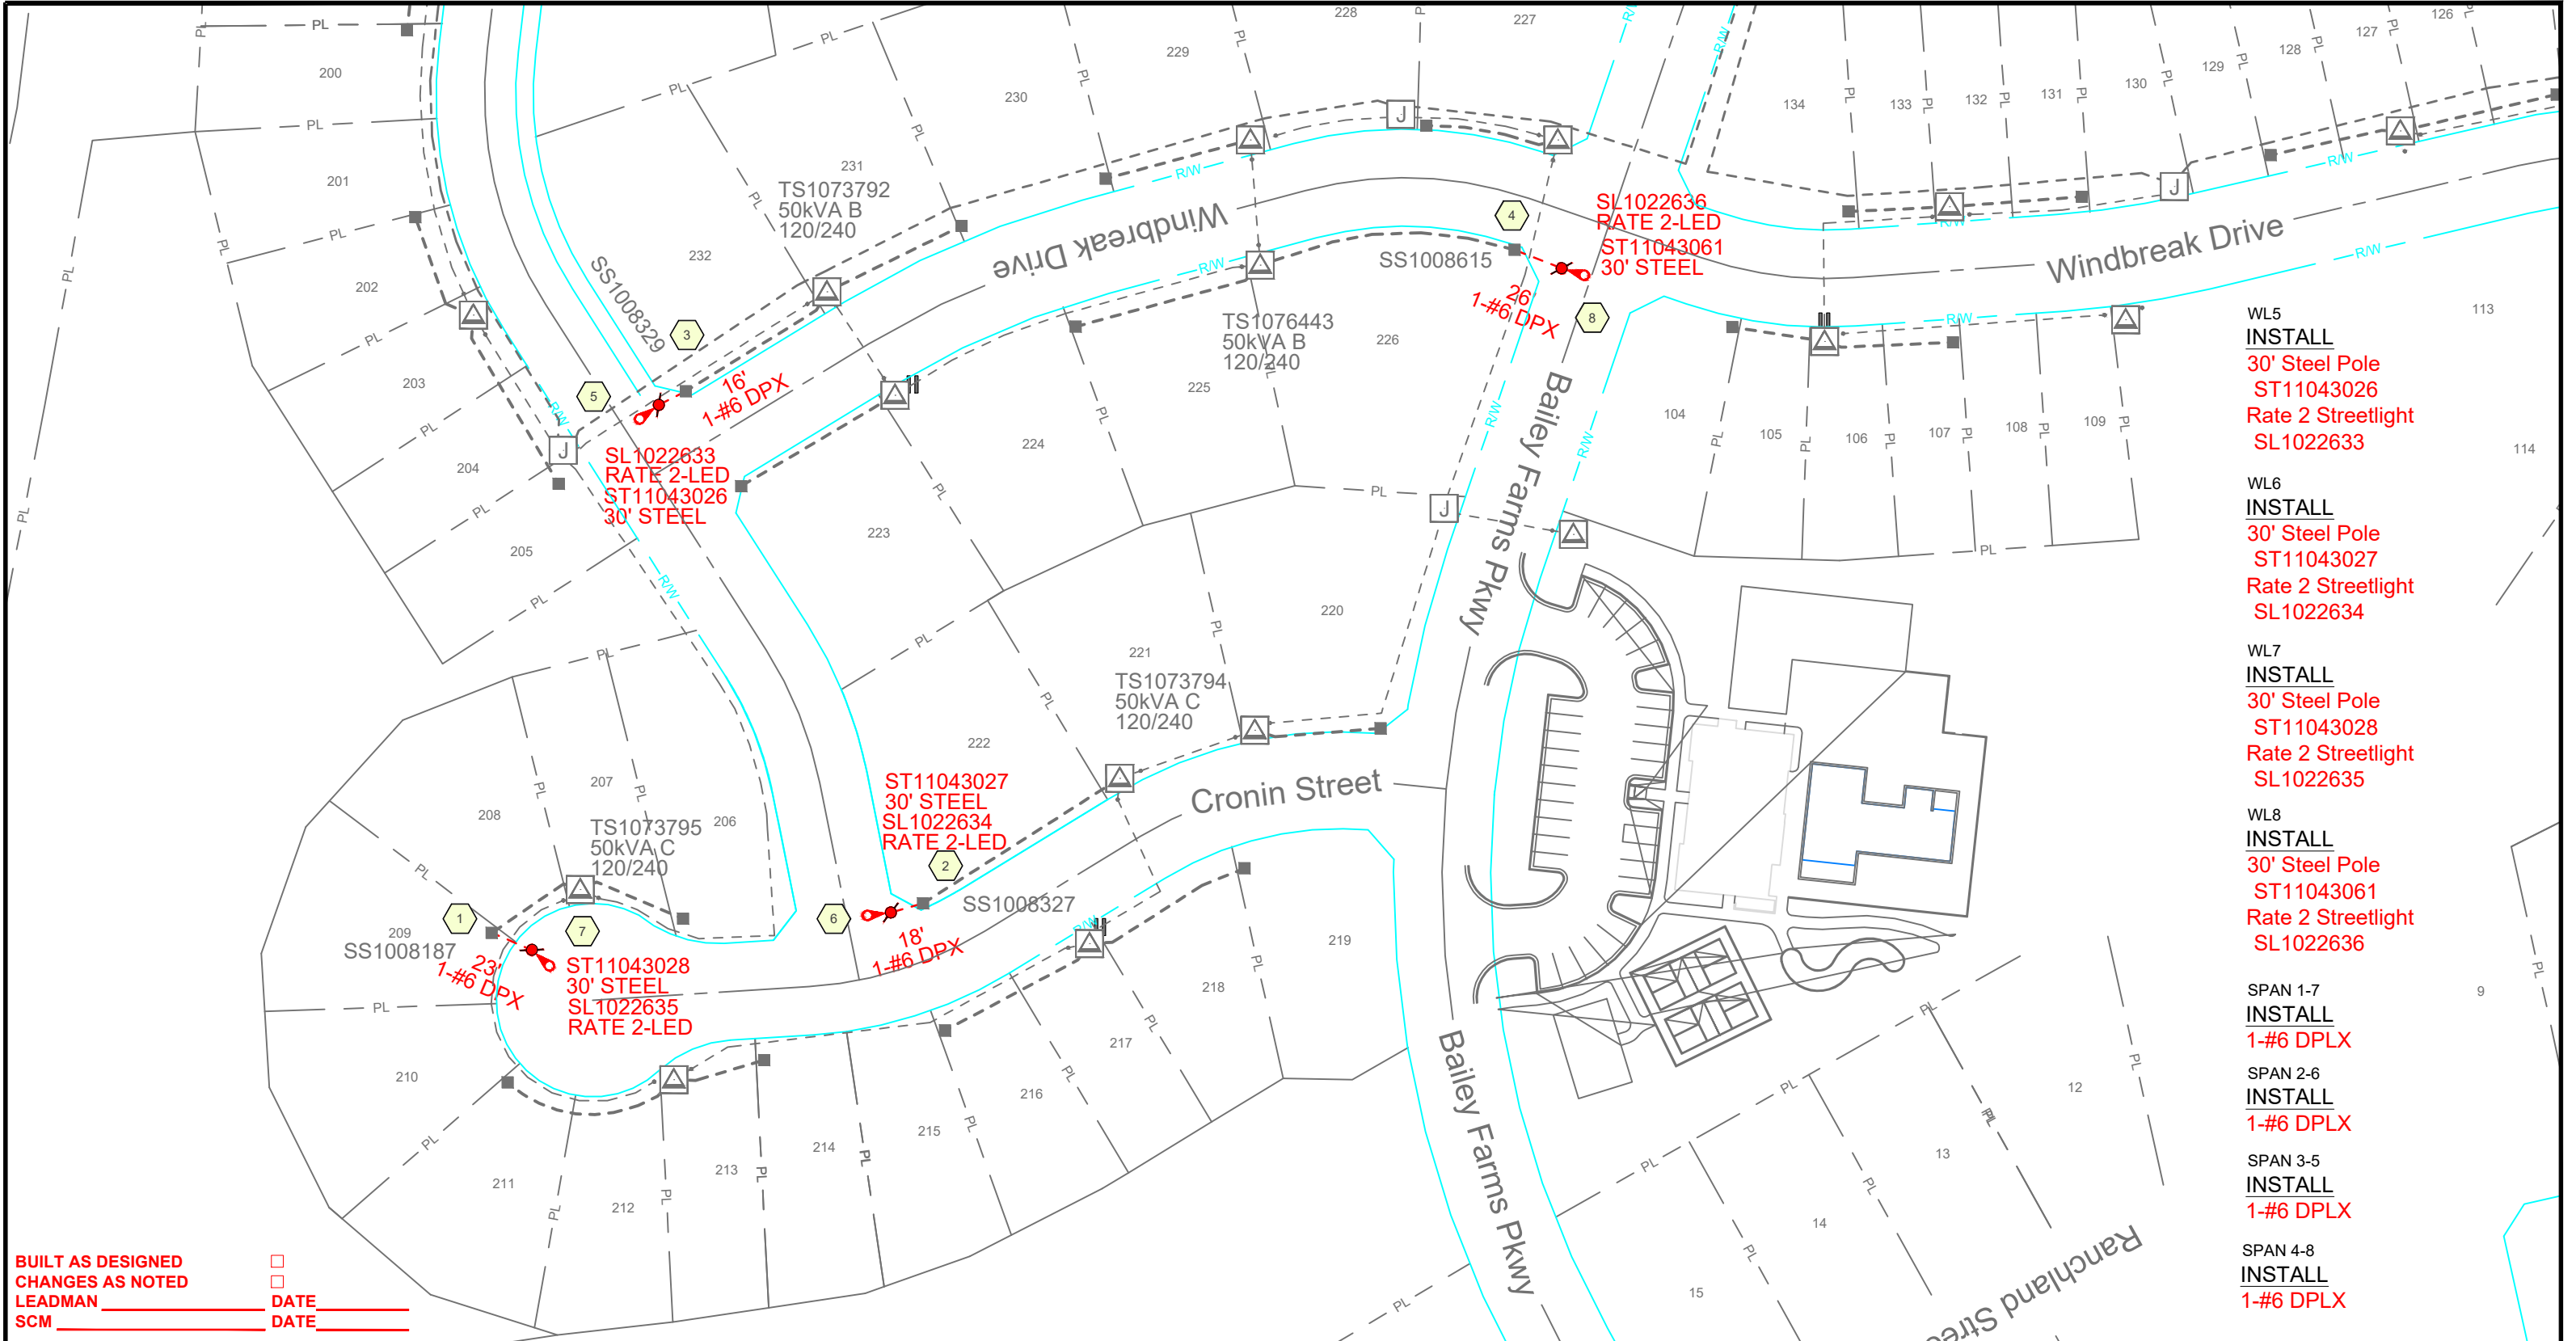

BUILT AS DESIGNED
CHANGES AS NOTED
LEADMAN _____
SCM _____

☐ **DATE** _____
☐ **DATE** _____

DISCLAIMER AND COPYRIGHT NOTICE

The information contained on this drawing/map is used to locate, identify and/or inventory Evergy Inc. electrical facilities located on parcels of land in the Evergy Inc. service area. It is intended for reference purposes only and is NOT to be construed or used as a "legal description." Map information is believed to be accurate but accuracy is not guaranteed. This information should not be relied upon as a substitute for an actual field survey. This drawing/map is not to be used as a substitute for using the ONE-CALL system for purposes of digging and excavation. You must call ONE-CALL (811) to notify operators of underground facilities of proposed excavation or digging to request that member companies mark their underground facilities before they dig! In no event will Evergy Inc. be liable for any damages, including loss of data, lost profits, business interruption, loss of business information or other pecuniary loss that might arise from the inaccuracy, use or misuse of this map or the information it contains. You are prohibited from reproducing or distributing this drawing/map or any portion of it without written permission of Evergy Inc. © Evergy Inc. All rights reserved.

EXISTING INSTALL REMOVE MODIFY	CONTACTS PROJECT DESIGNER: HEATH LENAHAN PHONE #: 816-392-3272 CUSTOMER: ERIN RALOVO PHONE #: 816-969-1800		TITLE <u>STREET LIGHTS -</u> <u>CORNERSTONE AT BAILEY FARMS, 1ST PLAT</u> ADDRESS <u>209 SE CRONIN ST</u> CITY <u>LEES SUMMIT</u> STATE <u></u>		FILE <u>M108690258-1</u> CENTER <u>LEES SUMMIT</u> CIRCUIT <u>0282012011</u>			
	12.47 KV		DATE <u>7/11/2025</u>		SHEET <u>1</u> OF <u>1</u>			

WL5
INSTALL
30' Steel Pole
ST11043026
Rate 2 Streetlight
SL1022633

WL6
INSTALL
30' Steel Pole
ST11043027
Rate 2 Streetlight
SL1022634

WL7
INSTALL
30' Steel Pole
ST11043028
Rate 2 Streetlight
SL1022635

WL8
INSTALL
30' Steel Pole
ST11043061
Rate 2 Streetlight
SL1022636

SPAN 1-7
INSTALL
1-#6 DPLX

SPAN 2-6
INSTALL
1-#6 DPLX

SPAN 3-5
INSTALL
1-#6 DPLX

SPAN 4-8
INSTALL
1-#6 DPLX