


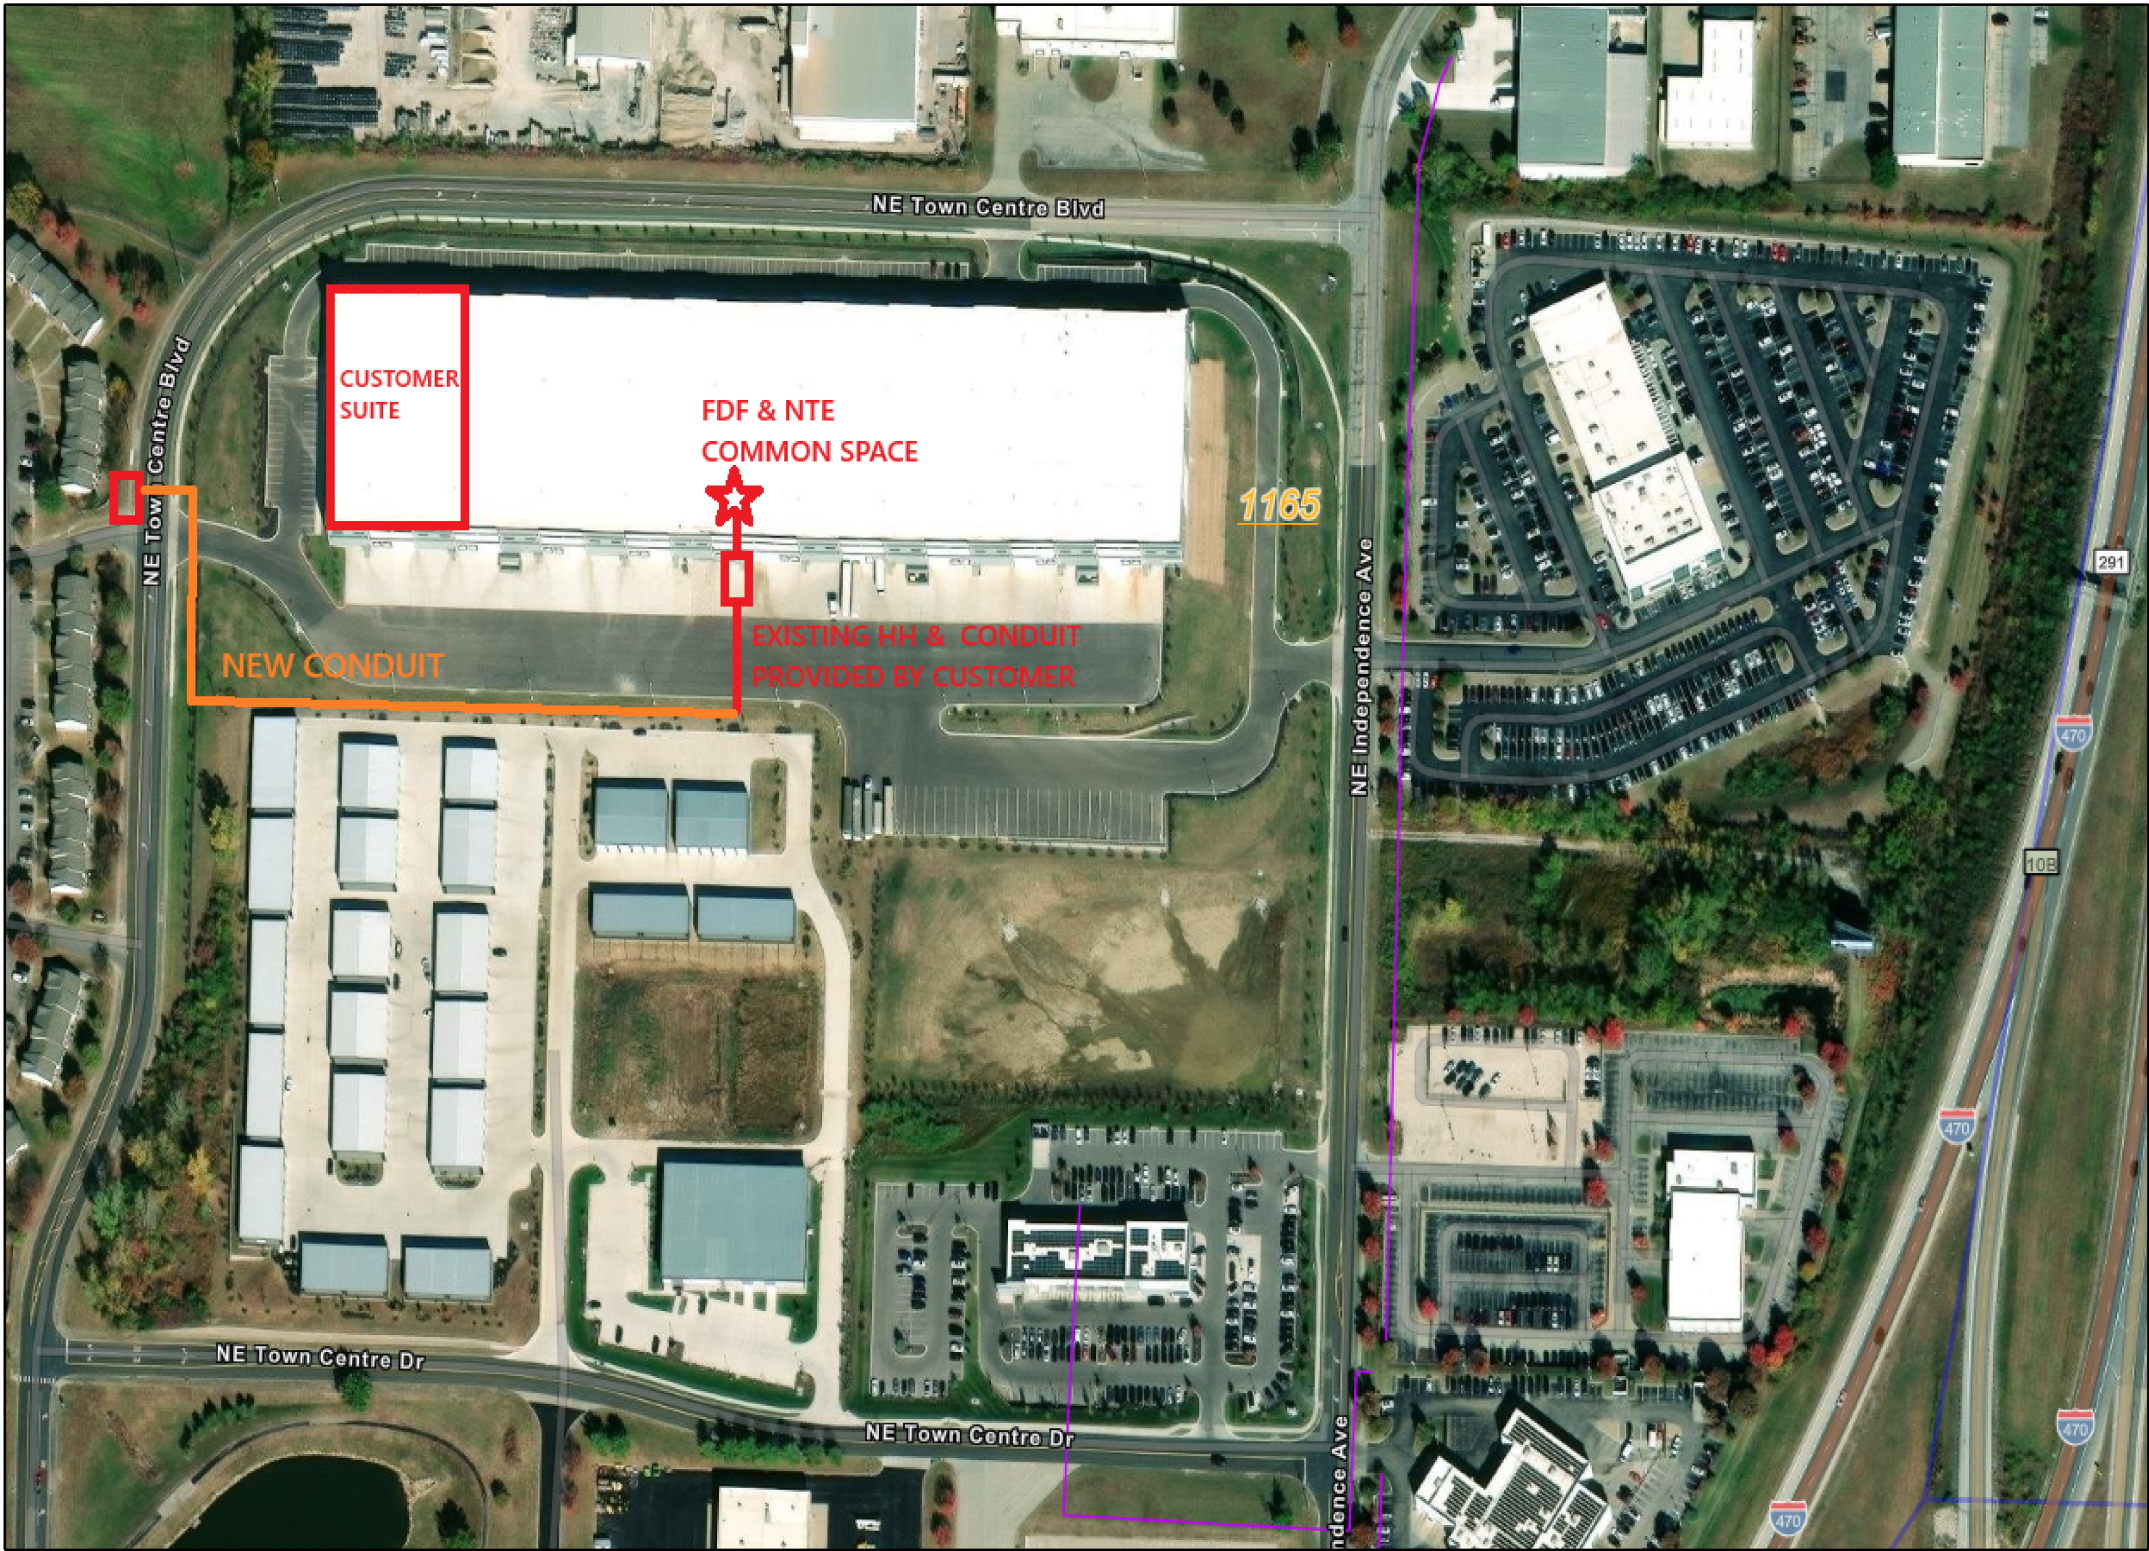

SITE DETAILS
Site ID: 1825070
Common ID: NSN201020170
ASR Number: 2526100043
PON: 7MSC2989509
CRDD: 09/29/25

Site Type: Customer
Process Type: NSN
Business Unit: WH
E-Rate: N
Customer: ATX-GRANITE TELECOMMUNICATIO
End Customer: GRANITE TELECOMMUNICATIO
ACNA: ATX

Address: 2201 NE TOWN CENTRE BLVD
Sub Address: BLDG MAIN:FLR MAIN:RM TELCO CLS
City: LEE'S SUMMIT
State: MO
ZIP: 64064
LATA: 524
Customer CLLI: LESNMONQ
SWC CLLI: KSCYMO41

NSS PM: NUCKOLS, ANITA L (AN8363)
BUPM: (TBD)
LCON: CLAYTON WARD, 8167860028, ATTADI@GRANITENET.COM
Secondary LCON: BRIAN 6178375675 BKELLY@GRANITENET.COM


01
AT HANDHOLE (HH) #15638191, SOURCE: 144F CABLE (AT 101683036) - PLACE 790 FEET OF 24F TO CUSTOMER
PREM # 575 FEET OF DIRECTIONAL BORE INNERDUCT
DROP
845C /AANTY

AT HANDHOLE (HH) #15638191, SOURCE: 144F CABLE (101683036) - ENERGIZE INTO 24F DROP (NEW) TO
CUSTOMER PREM #


1 845C
1 READY

PROJECT # A05BKZ4		DATE SVC REQ'D 12/05/2025	
NPANNX 816524	GEO LOC EE4160	CLLI KSCYMO41	
PRIMARY ENGR.: ERK, JOHN			
ENGR. ID: JE0265		PERMIT REQ'D.	N
PHONE #: 8162895023		PRINT 1 OF 3	

4

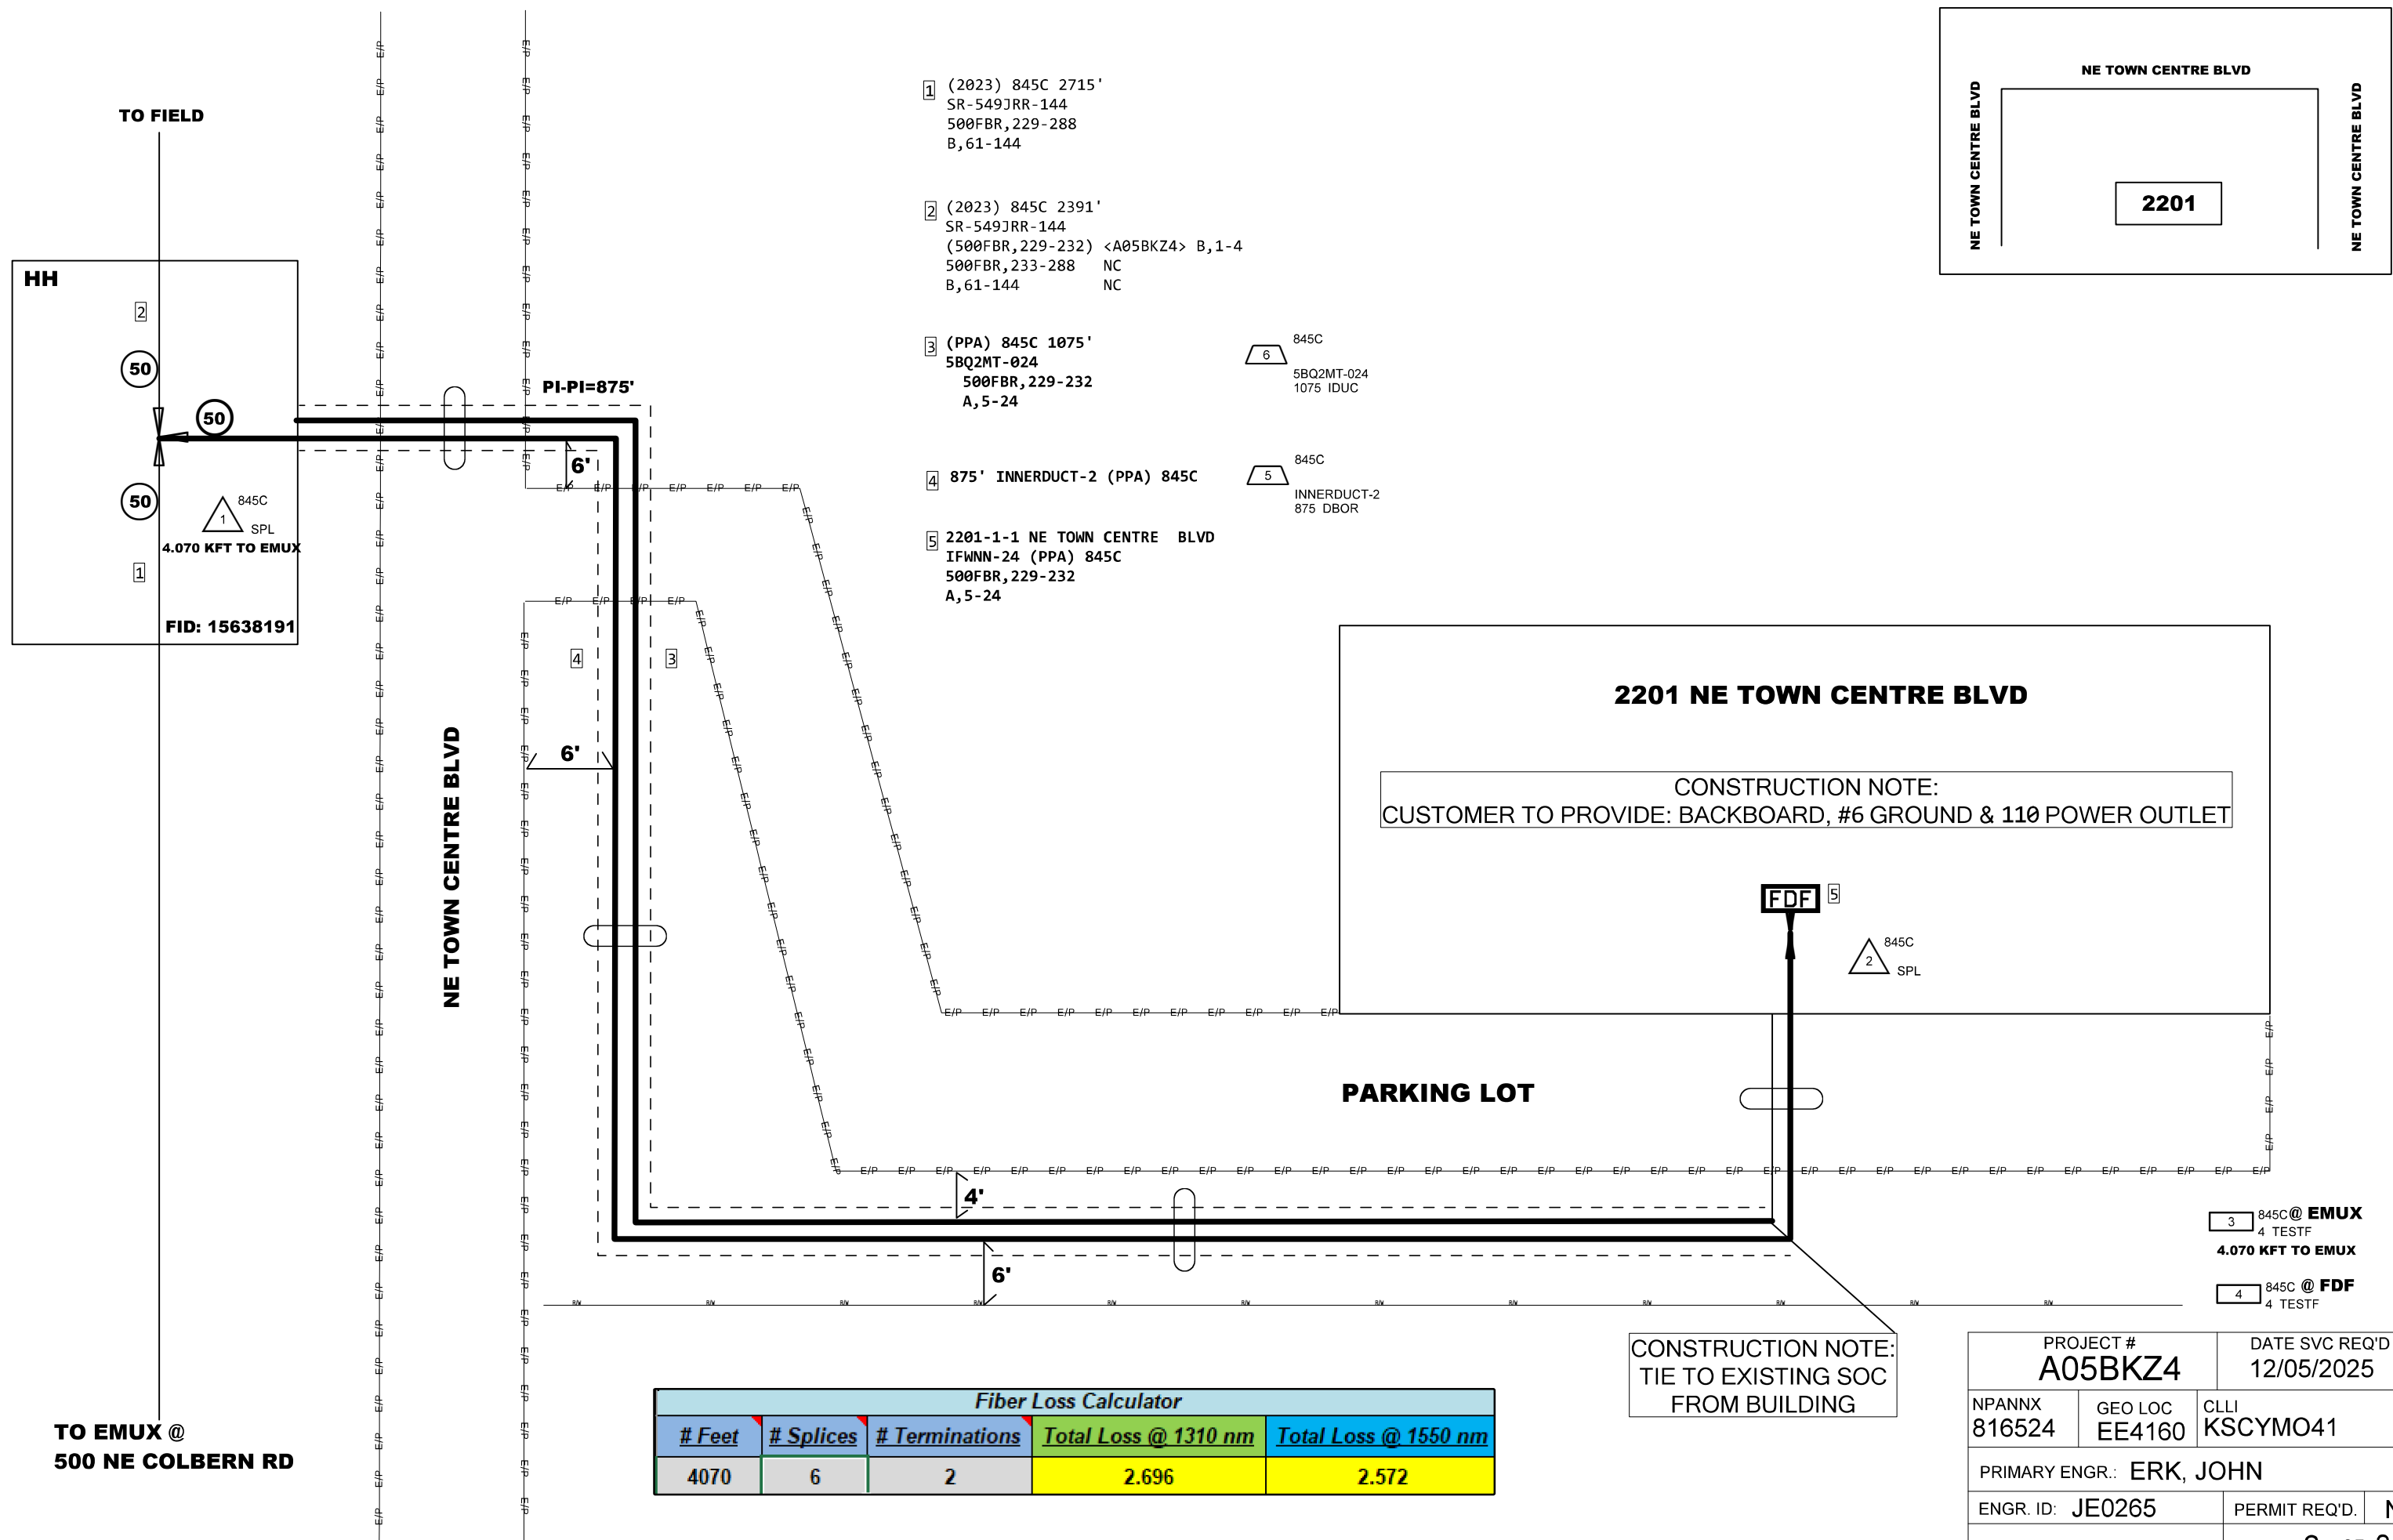

4

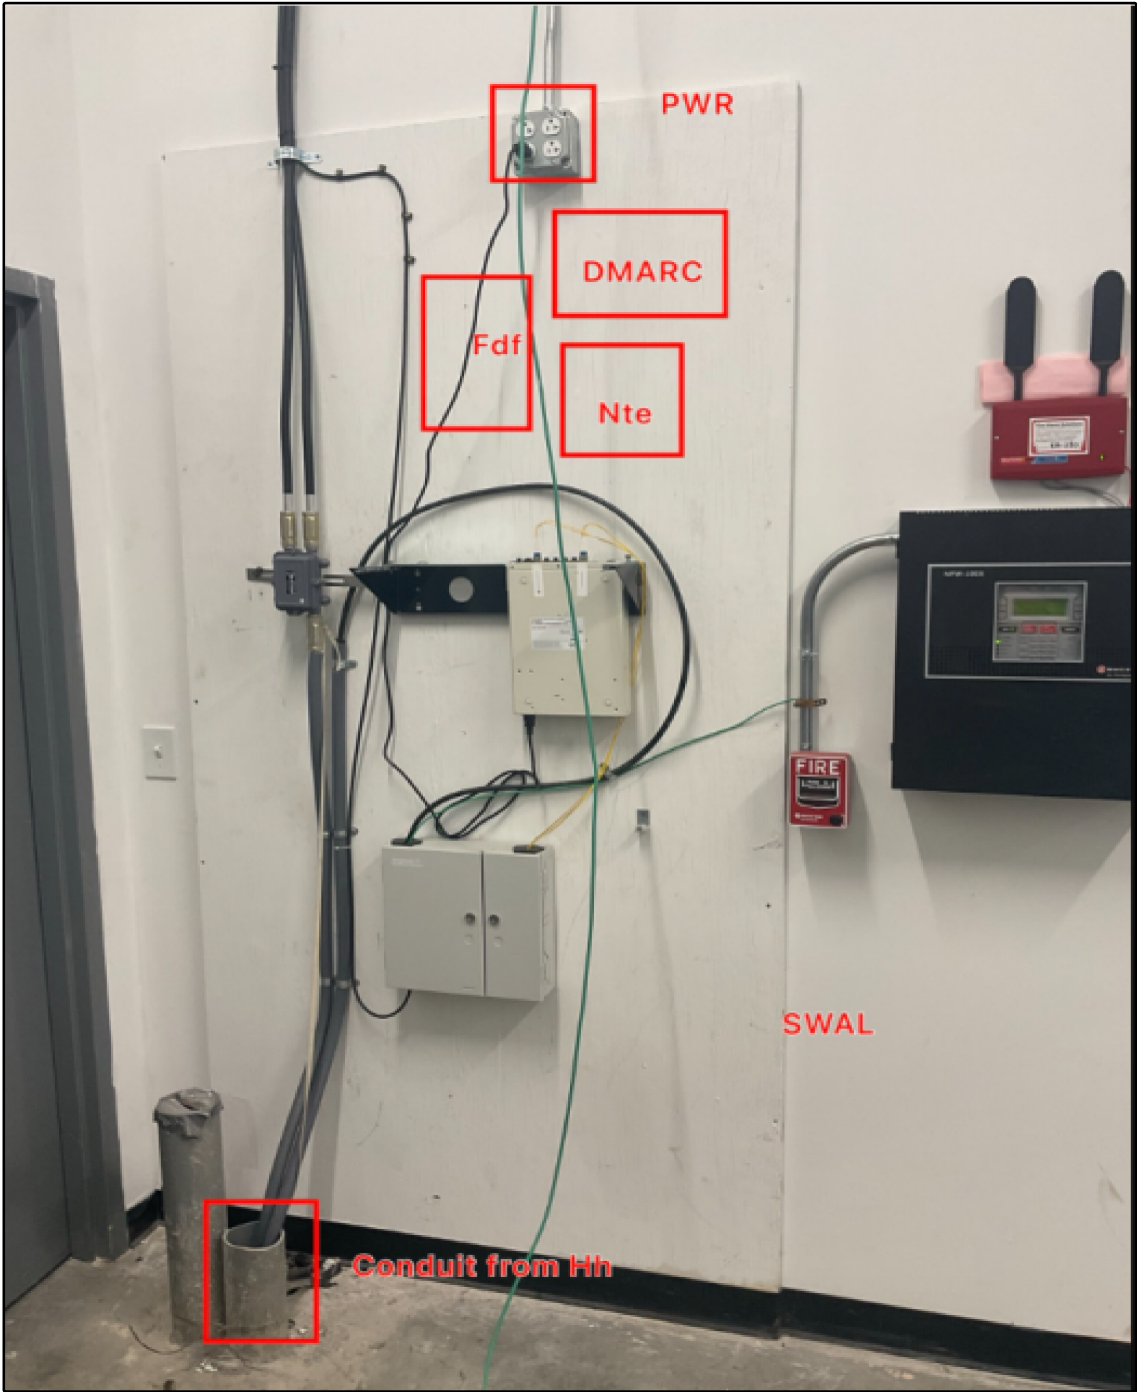

PROJECT # A05BKZ4		DATE SVC REQ'D 12/05/2025	
NPANNX 816524	GEO LOC EE4160	CLLI KSCYMO41	
PRIMARY ENGR.: ERK, JOHN			
ENGR. ID: JE0265		PERMIT REQ'D.	N
PHONE #: 8162895023		PRINT 3 OF 3	