


F:\2024\02501-03000\024-02856-a1d0-design\AutoCAD\Drawings\Sheets\SDNC\_WAT01\_A2402856.dwg  
 DATE: 02/27/2025 11:23am USER: atomanov

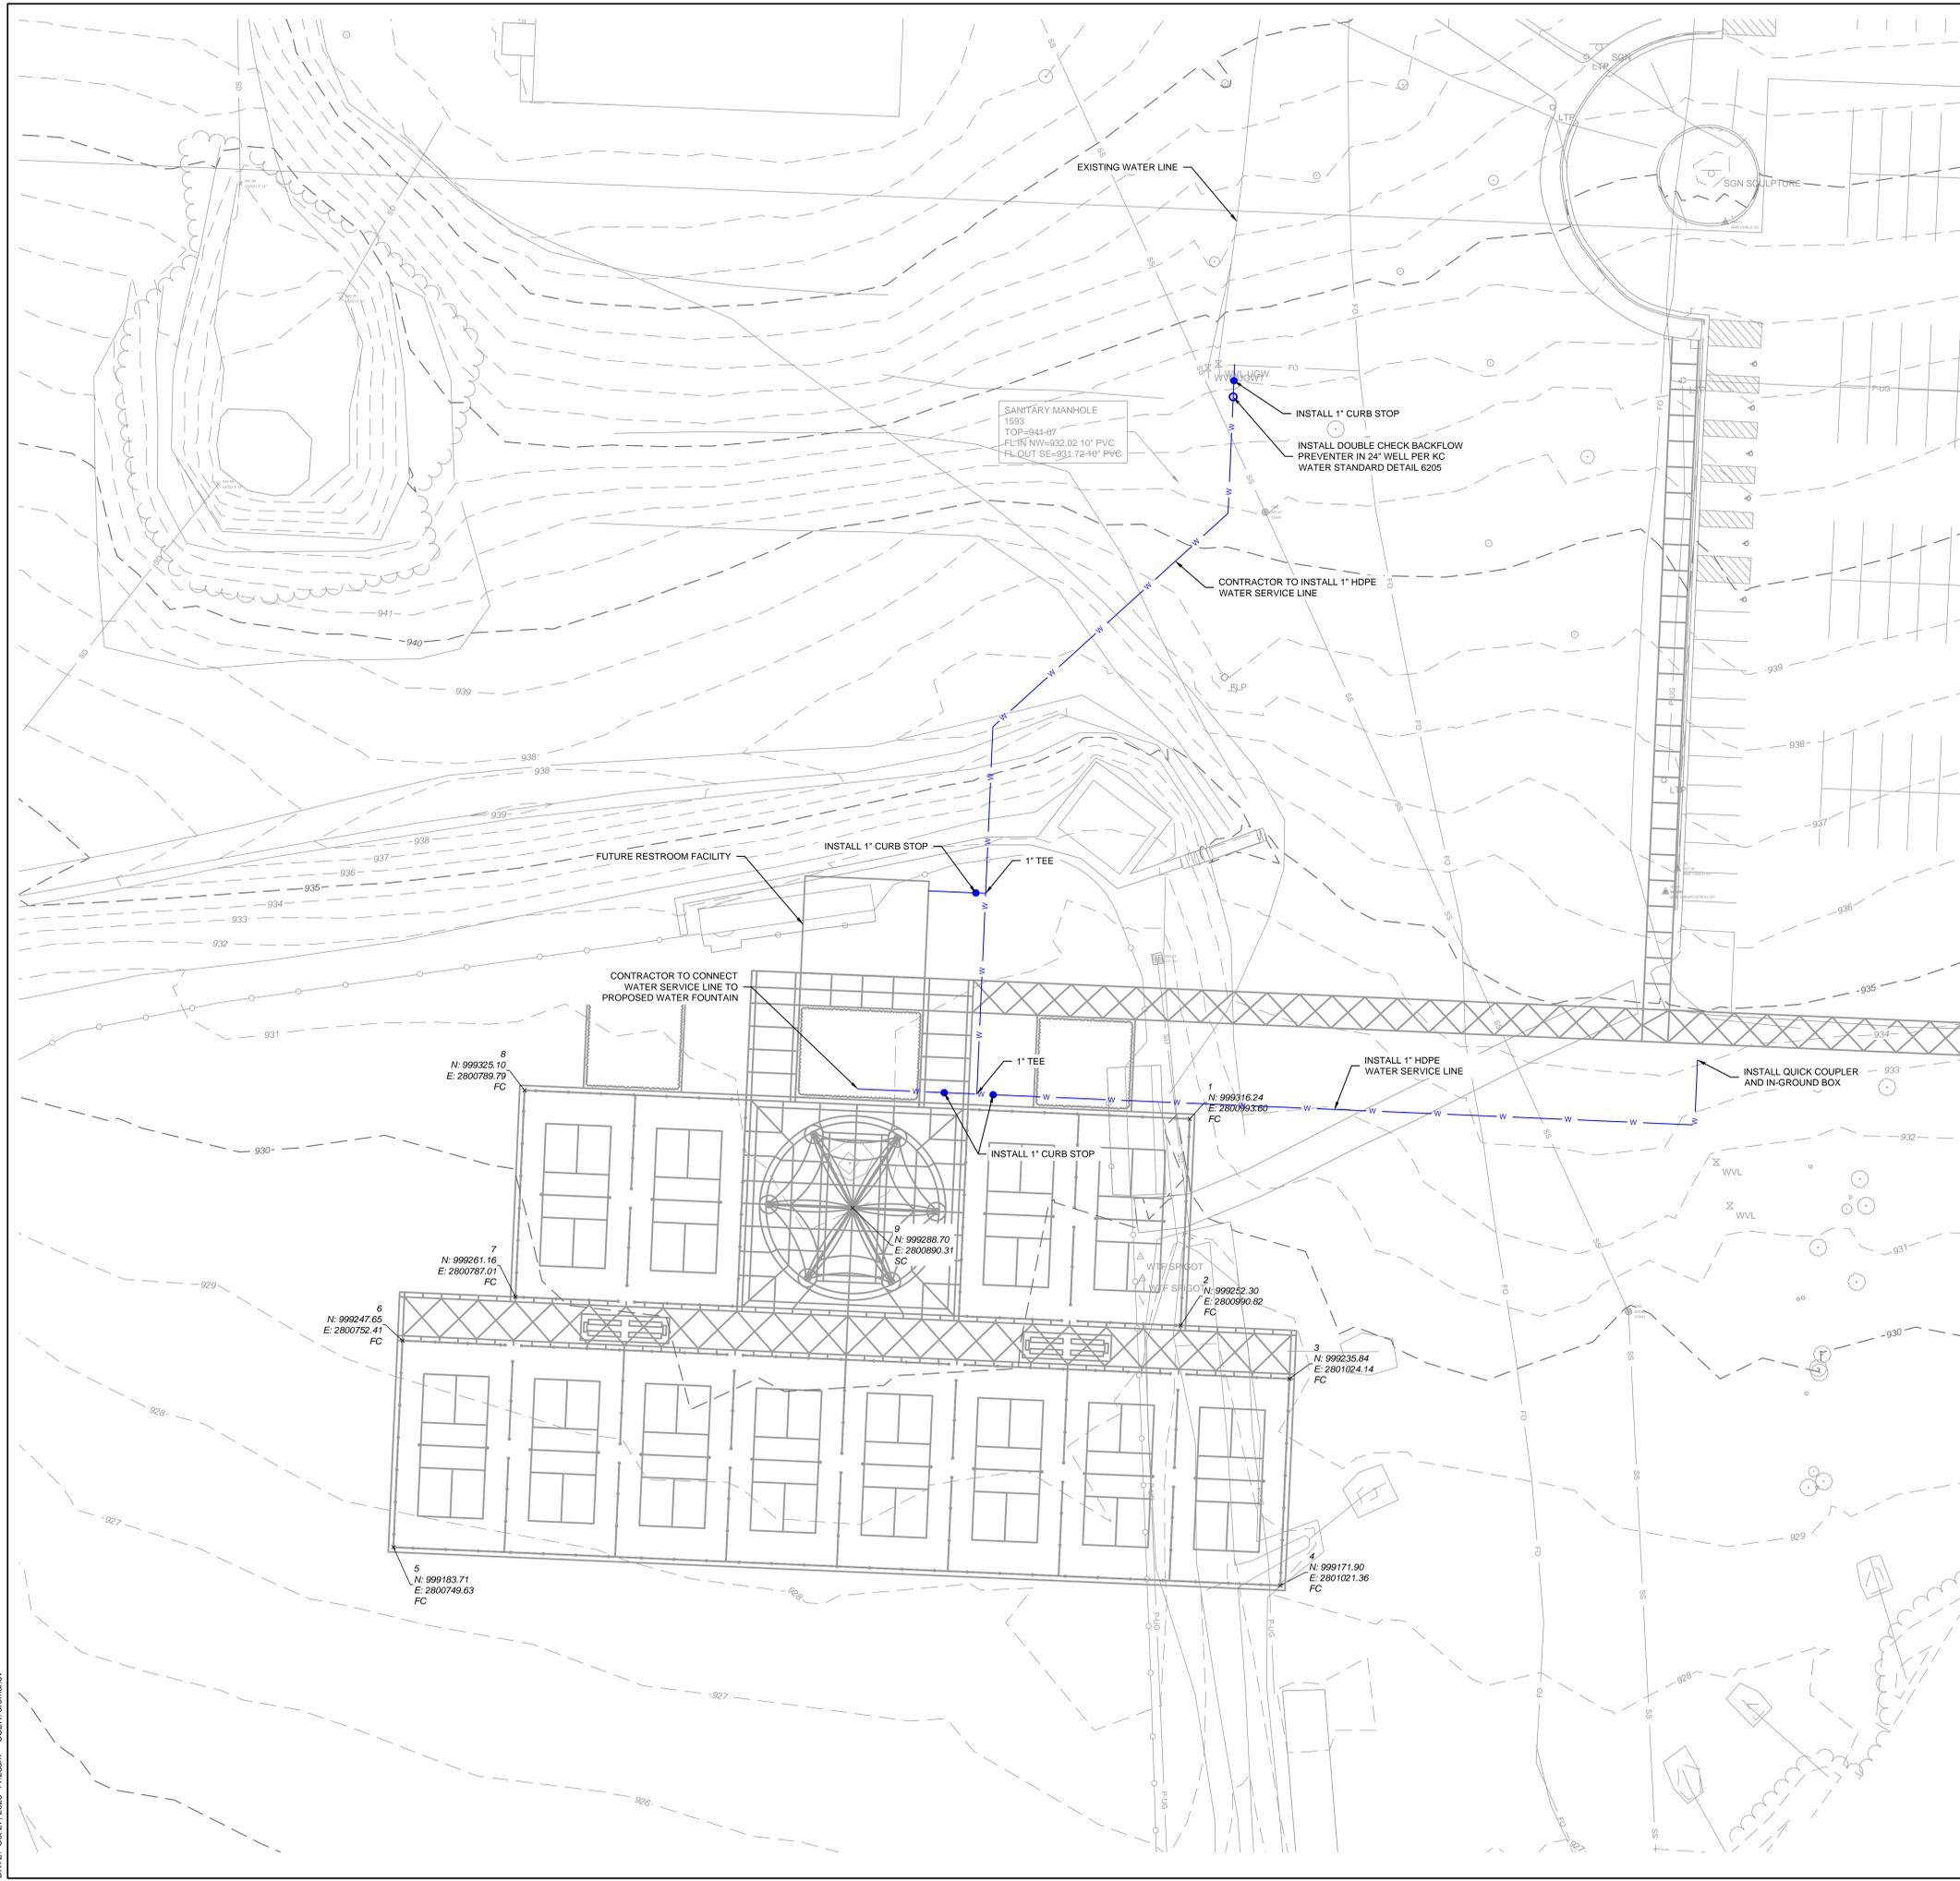

**LEGEND**

SD	SD	EXISTING STORM SEWER
SS	SS	EXISTING SANITARY SEWER MAIN
W	W	EXISTING WATER MAIN
TEL	TEL	EXISTING COMMUNICATIONS LINE
E	E	EXISTING ELECTRIC LINE
P-UG	P-UG	EXISTING GAS MAIN
W	W	PROPOSED DOMESTIC WATER SERVICE LINE

- NOTES**
- 1" WATER SERVICE LINE TO BE HDPE AS APPROVED BY KC WATER RULES AND REGULATIONS FOR WATER SERVICE LINES.
  - ALL BENDS TO BE EITHER 45° OR 90° UNLESS OTHERWISE STATED.
  - OWNER TO INSTALL IRRIGATION LINE TAPPED OFF OF PROPOSED DOMESTIC WATER SERVICE LINE.
  - LOCATION OF EXISTING WATER SERVICE LINE IS APPROXIMATE. CONTRACTOR TO VERIFY LOCATION OF EXISTING PRIVATE WATER MAIN PRIOR TO CONSTRUCTION.

REV. NO.	DATE	DESCRIPTION	BY