


F:\2024\02501-03000\024-02856-a1-d0-design\AutoCAD\Drawings\Sheets\SDNC_WAT01_A2402856.dwg
 DATE: 02/27/2025 11:23am USER: atomanov

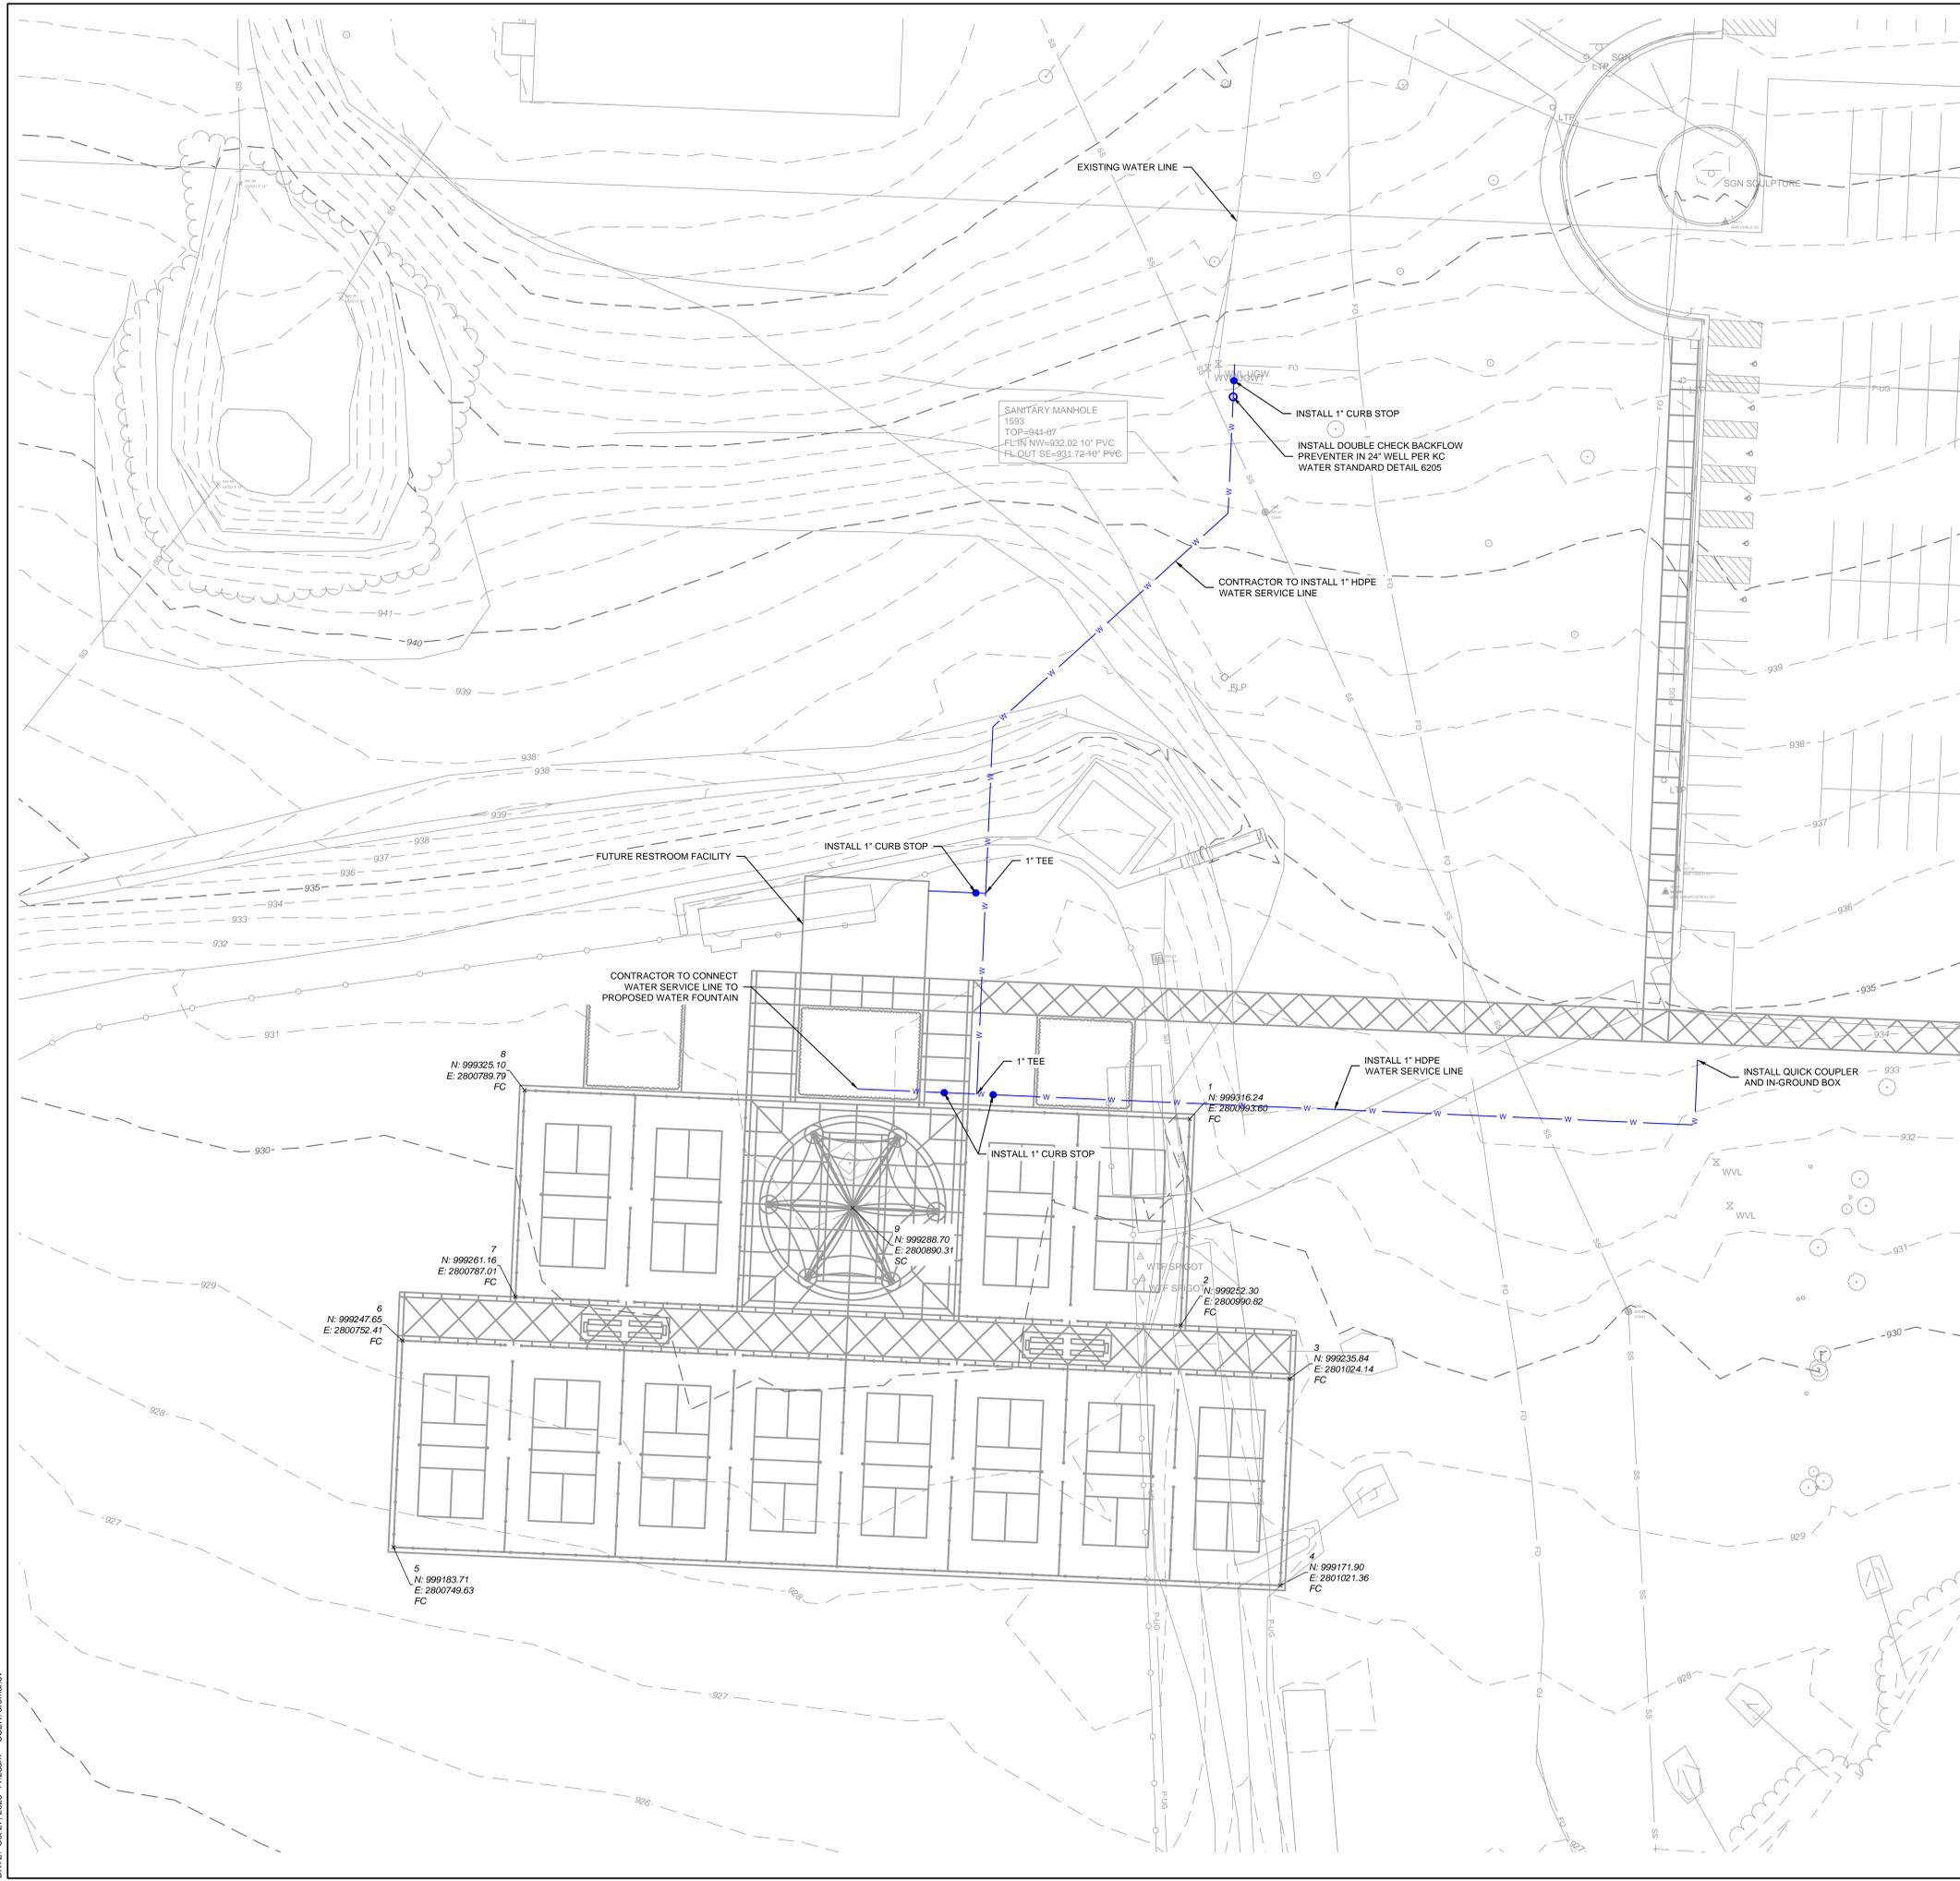


LEGEND

SD	SD	EXISTING STORM SEWER
SS		EXISTING SANITARY SEWER MAIN
W		EXISTING WATER MAIN
TEL		EXISTING COMMUNICATIONS LINE
E		EXISTING ELECTRIC LINE
P-UG		EXISTING GAS MAIN
W		PROPOSED DOMESTIC WATER SERVICE LINE

- NOTES**
- 1" WATER SERVICE LINE TO BE HDPE AS APPROVED BY KC WATER RULES AND REGULATIONS FOR WATER SERVICE LINES.
 - ALL BENDS TO BE EITHER 45° OR 90° UNLESS OTHERWISE STATED.
 - OWNER TO INSTALL IRRIGATION LINE TAPPED OFF OF PROPOSED DOMESTIC WATER SERVICE LINE.
 - LOCATION OF EXISTING WATER SERVICE LINE IS APPROXIMATE. CONTRACTOR TO VERIFY LOCATION OF EXISTING PRIVATE WATER MAIN PRIOR TO CONSTRUCTION.

RELEASED FOR CONSTRUCTION
 As Noted on Plan Review
 Development Services Department
 Lee's Summit, Missouri
 11/03/2025

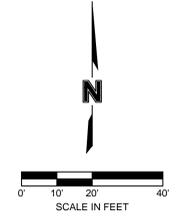

1814 Main Street
 Kansas City, MO 64108

 olsson.com
 TEL 816.842.8844

 Olsson - Landscape Architecture
 Missouri COA #2005000285

REV. NO.	DATE	DESCRIPTION	REVISIONS

PRIVATE WATER SERVICE LINE EXTENSION PLAN

 LONGVIEW PARK PICKLEBALL COMPLEX

2025

drawn by: SJM
 designed by: SJM
 project no.: A24-02856
 date: 04/01/2025

SHEET
 C500