


Ⓟ = 12" diameter, Cement footing and 36" deep w/ 6x6 Cedar Posts

Ⓟ = 8" diameter, Cement footing w/ 6x6 Cedar Posts

Ⓛ1 = Joists will be attached to existing 2x10
 Ⓛ2 = Ledger attached w/ 5/8" CDRON-1 - resistant bolt screw 16" apart

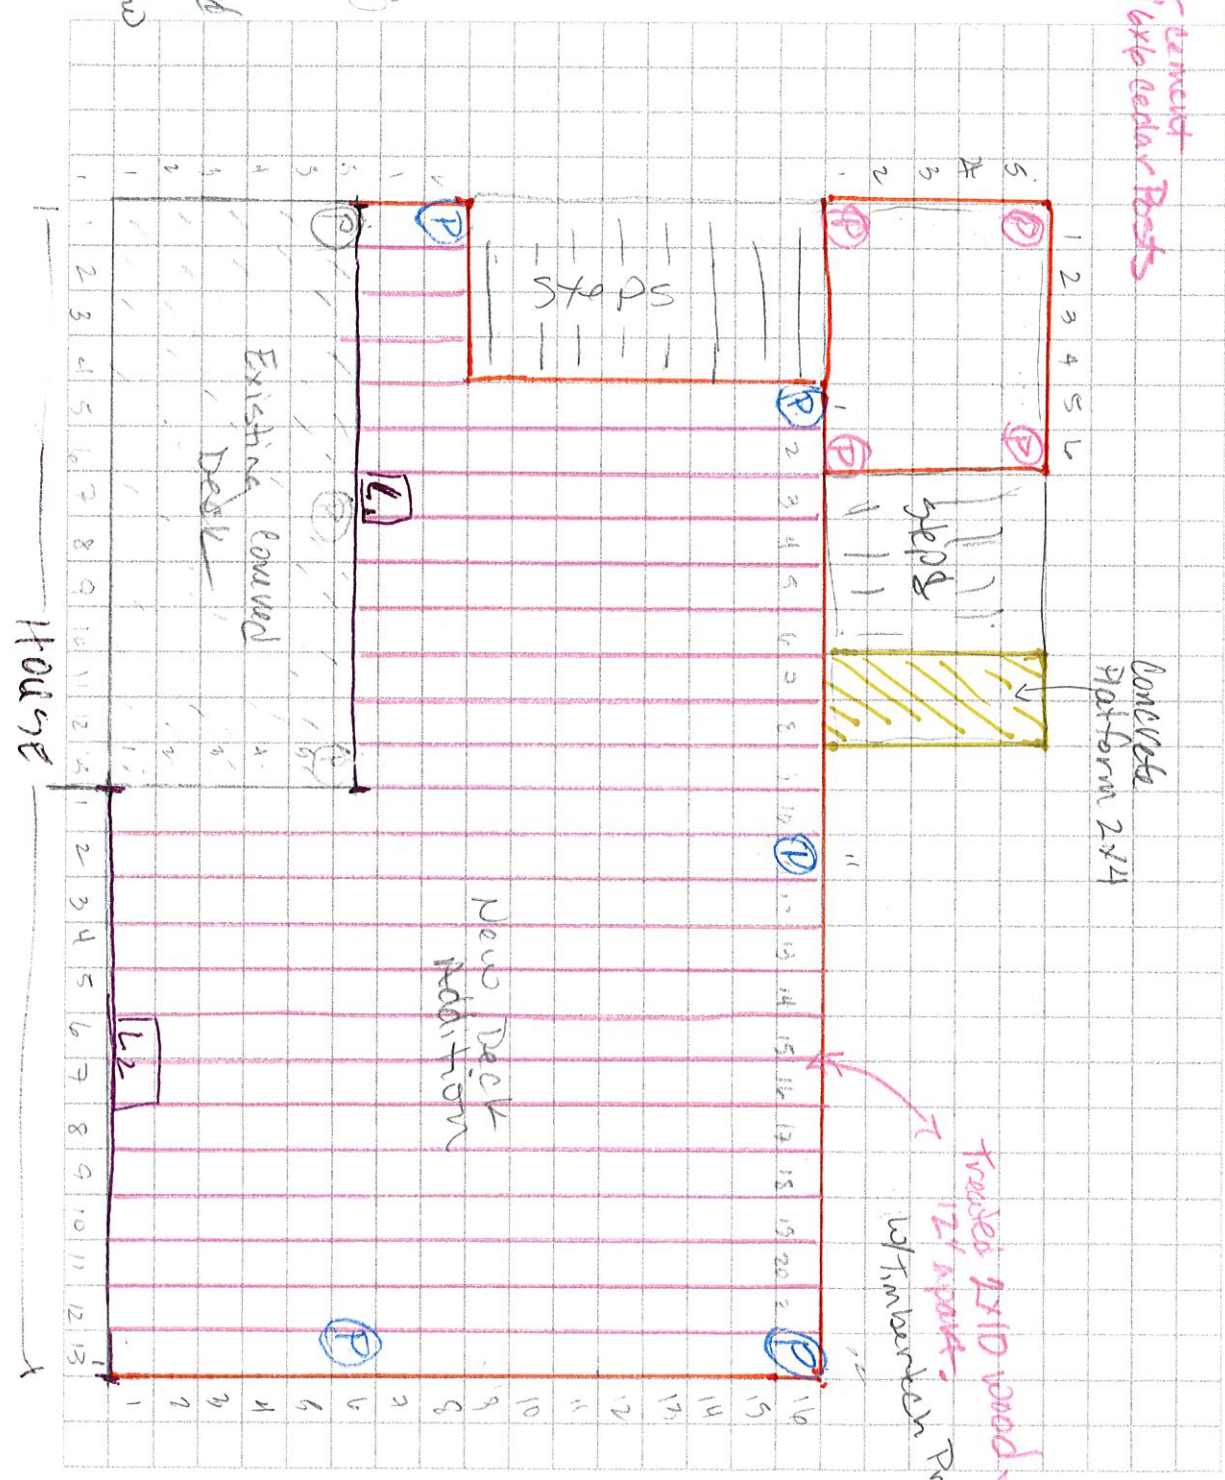

Plan