

WALDO


NOT ALL UTILITES OR CABLES
ARE SHOWN ON THE PRINTS
AND ARE THE RESPONSIBILITY
OF THE PLACING CONTRACTOR
TO LOCATE AND OBTAIN ANY
PERMITS REQUIRED.

CALL 811 FOR LOCATES

ALL BURIED IS BORE,
BORE MARKS LEFT OFF
FOR CLARITY PURPOSES

* CONTRACTOR TO HAVE ALL *
U/E'S STAKED BEFORE PLACING

PLACE ALL BROOKS BOXES, PEDS
AND TERMINALS ON HOUSE SIDE
OF SIDEWALK WHEN SIDEWALK IS
PRESENT AND ROW OR U/E IS
AVAILABLE.

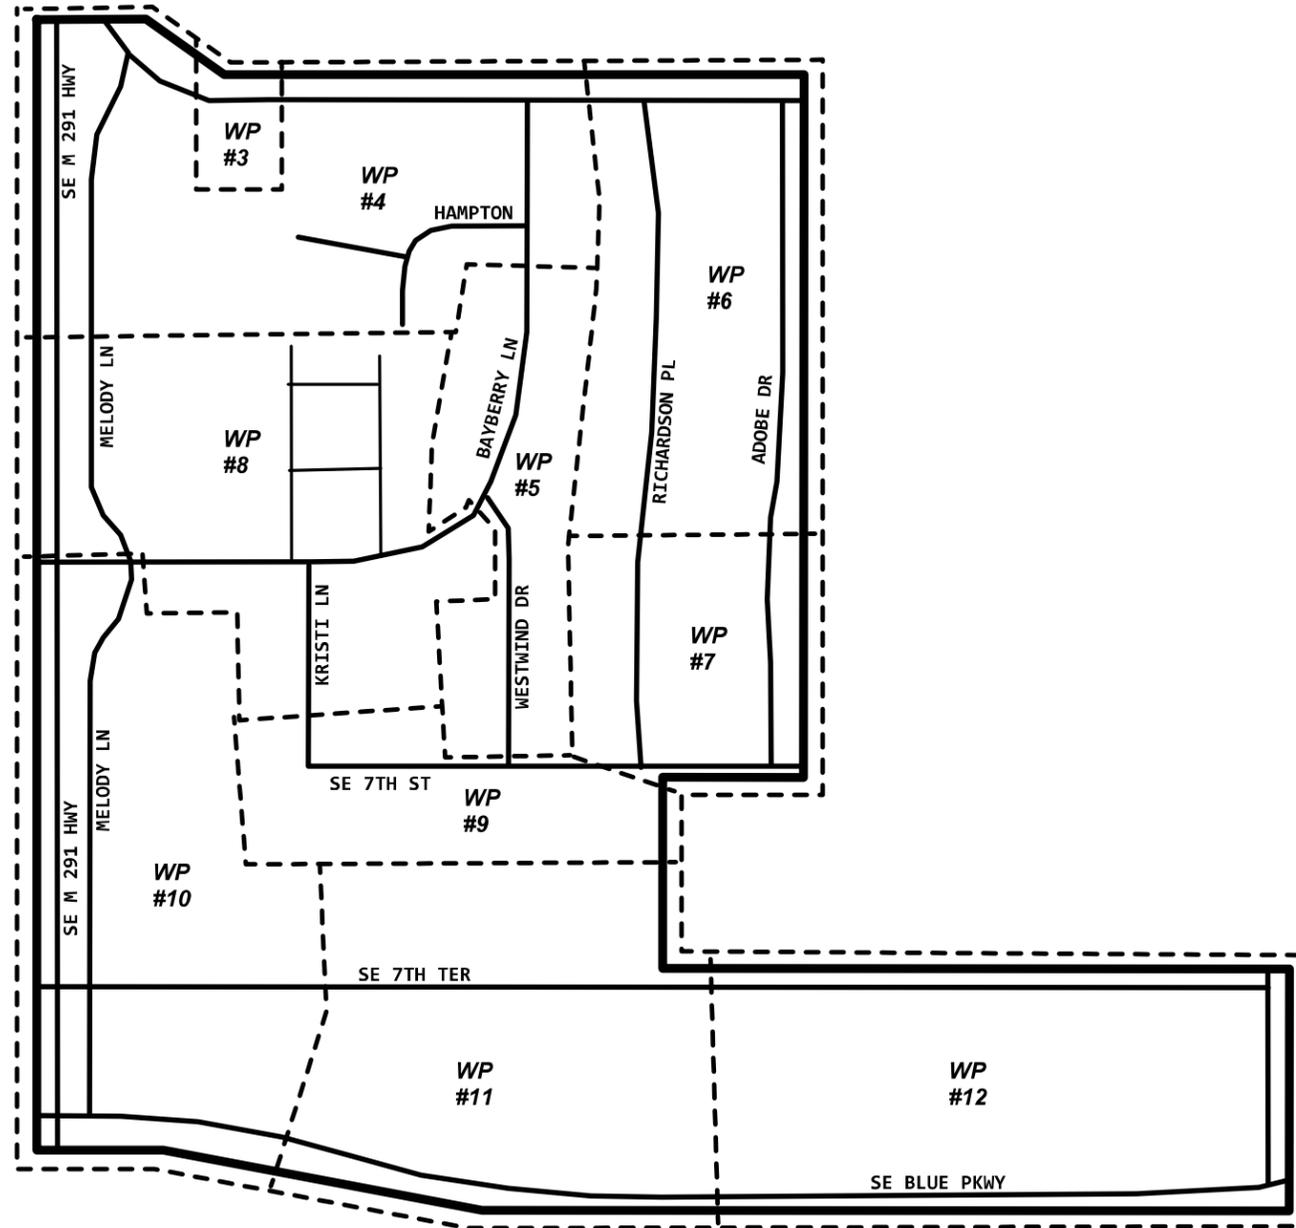

1 845C
INNERDUCT1-1.25
6751 PLACAM

2 845C
INNERDUCT1-3
5626 PLACAM

PRINT 1
READY

SK SHEMOR
GLENN LEACH
918-351-5023


2118PA

PROJECT # A0592D3		DATE SVC REQ'D 06/30/2026
NPANNX 816524	GEO LOC EE4160	CLLI KSCYMO41
PRIMARY ENGR.: BUSHART, TIMOTHY		
ENGR. ID: TB2697	PERMIT REQ'D.	N
PHONE #: 8168032608	PRINT 2 OF 12	

4

SE 5TH TER

SHOPPING CENTER
DRIVEWAY

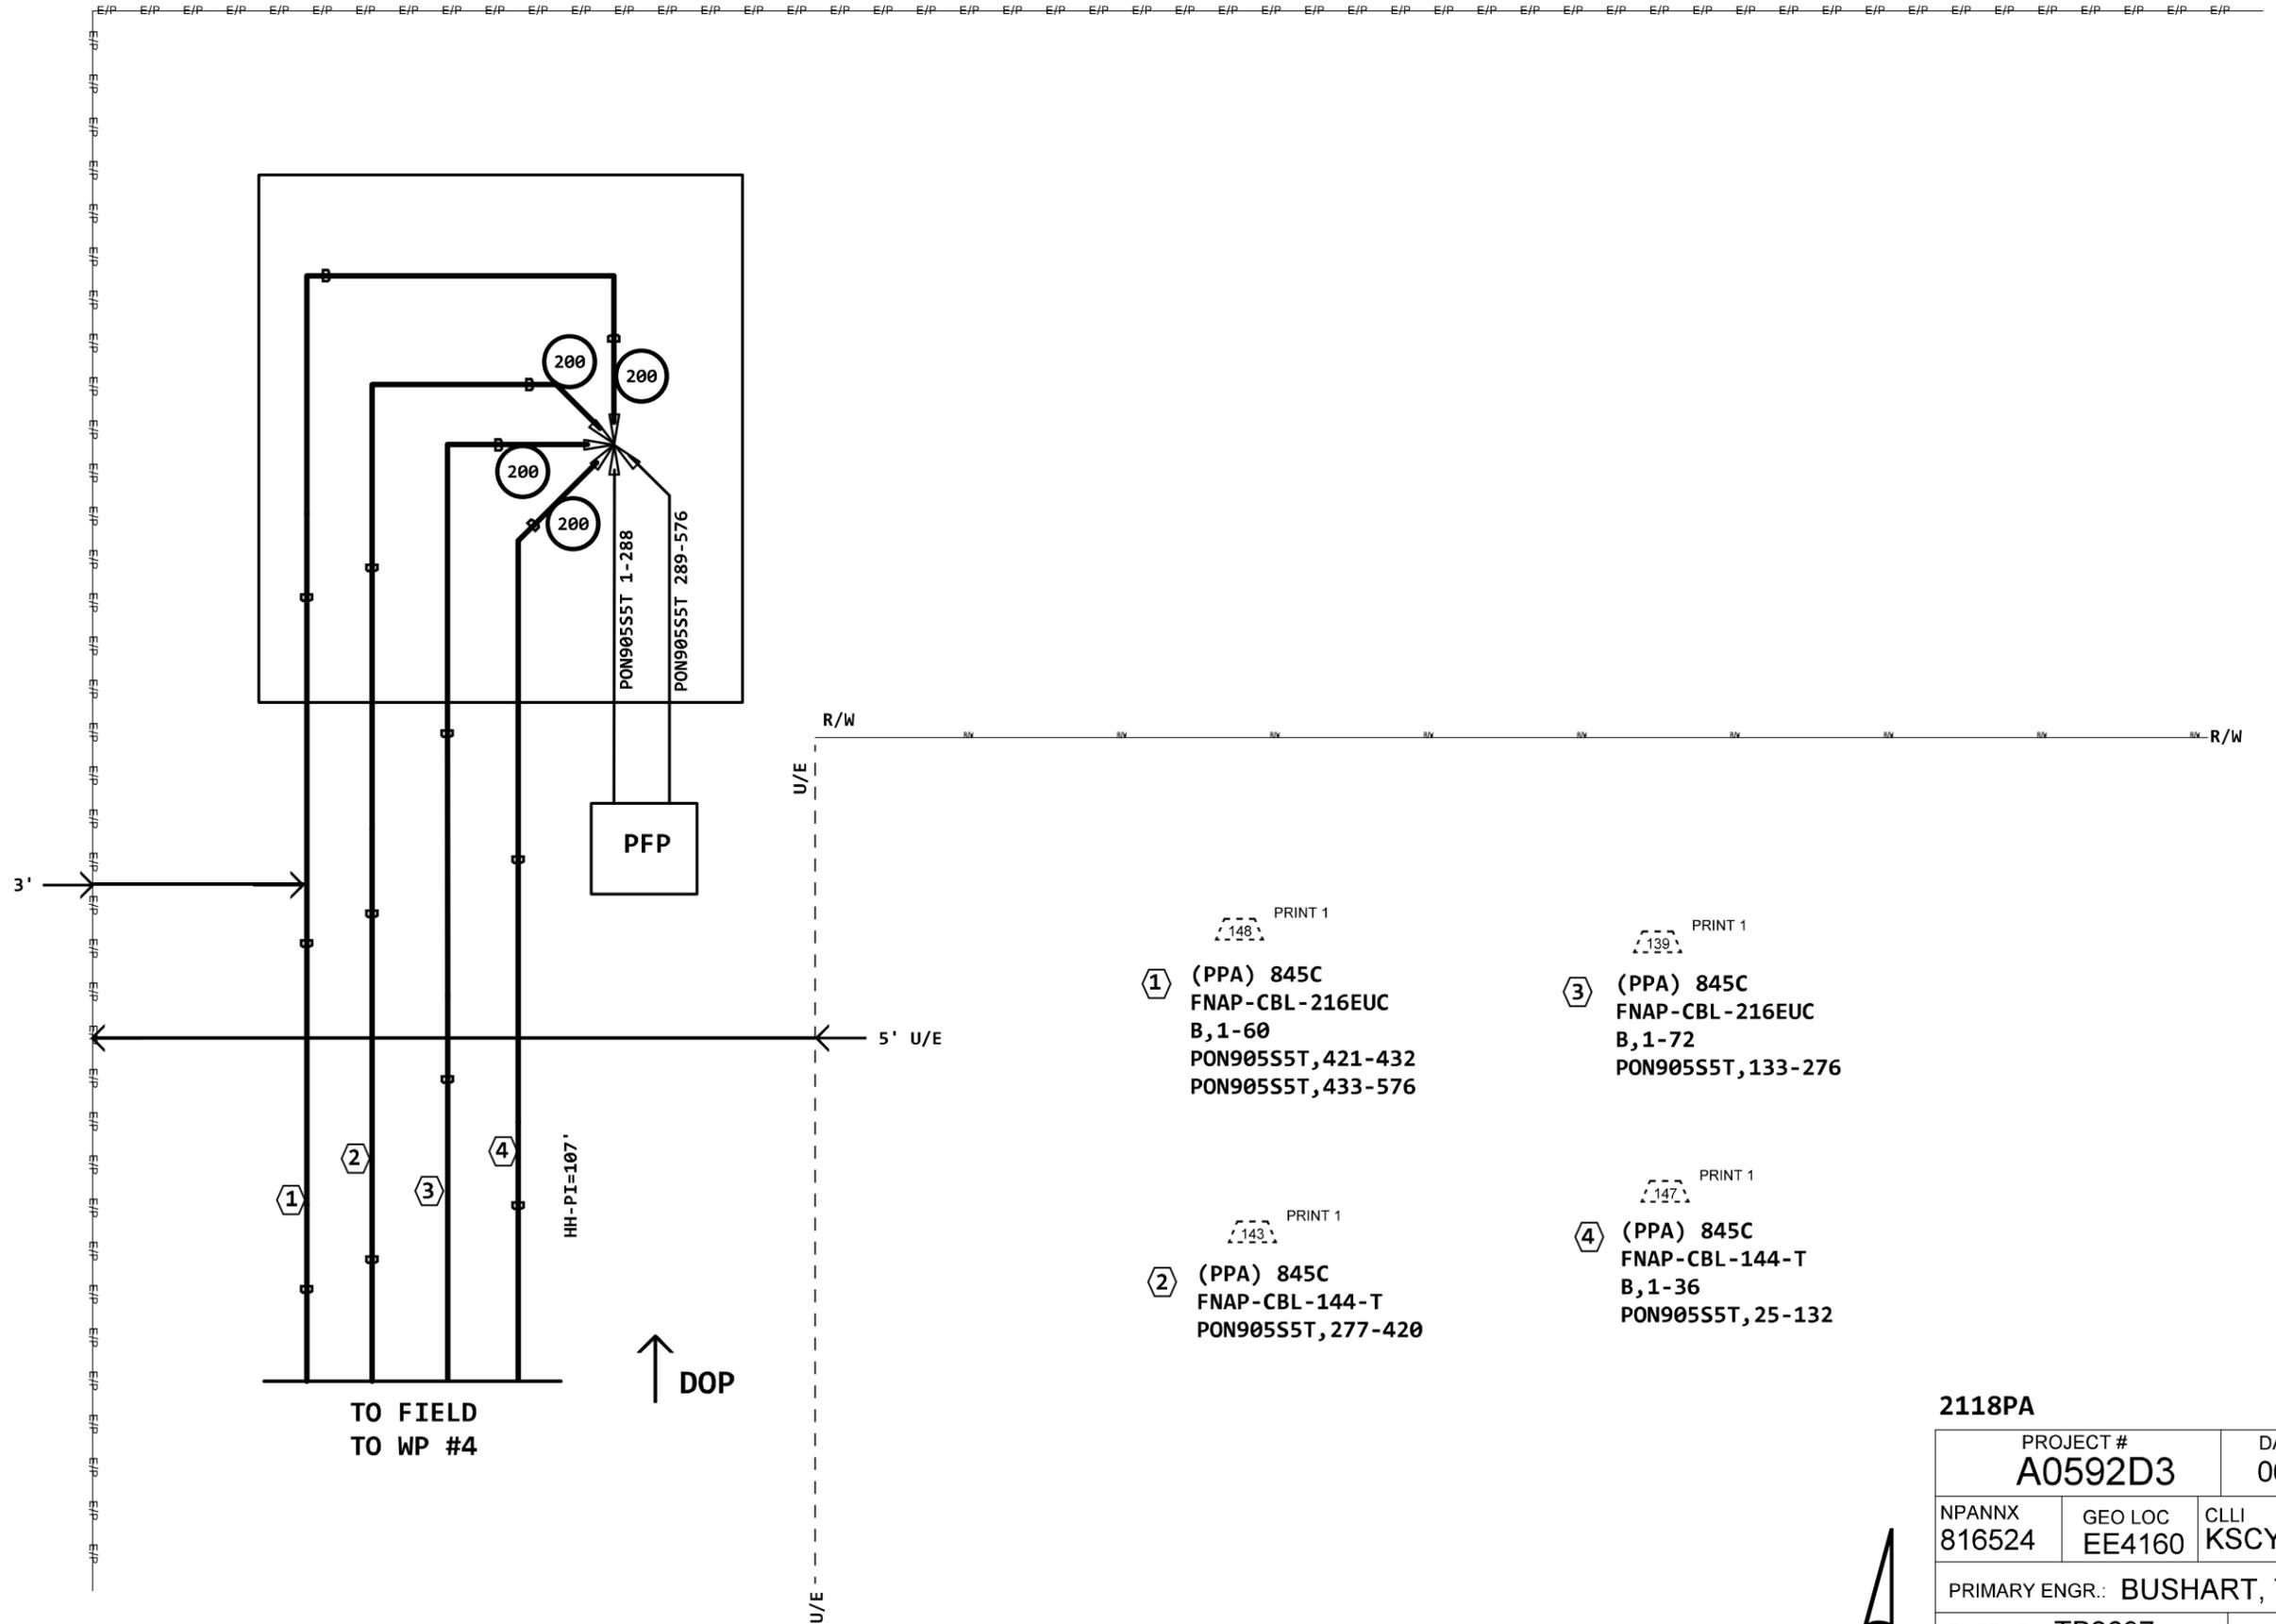

PRINT 1
148
① (PPA) 845C
FNAP-CBL-216EUC
B,1-60
P0N905S5T,421-432
P0N905S5T,433-576

PRINT 1
139
③ (PPA) 845C
FNAP-CBL-216EUC
B,1-72
P0N905S5T,133-276

PRINT 1
143
② (PPA) 845C
FNAP-CBL-144-T
P0N905S5T,277-420

PRINT 1
147
④ (PPA) 845C
FNAP-CBL-144-T
B,1-36
P0N905S5T,25-132

2118PA

PROJECT # A0592D3		DATE SVC REQ'D 06/30/2026
NPANNX 816524	GEO LOC EE4160	CLLI KSCYMO41
PRIMARY ENGR.: BUSHART, TIMOTHY		
ENGR. ID: TB2697	PERMIT REQ'D.	N
PHONE #: 8168032608	PRINT 3 OF 12	

4

SE 5TH TER

① (PPA) 845C
FNAP-CBL-216EUC
B, 1-60
PON905S5T, 421-432
PON905S5T, 433-576

② (PPA) 845C
FNAP-CBL-144-T
PON905S5T, 277-420


③ (PPA) 845C
FNAP-CBL-216EUC
B, 1-72
PON905S5T, 133-276

④ (PPA) 845C
FNAP-CBL-144-T
B, 1-36
PON905S5T, 25-132

⑤ (PPA) 845C
FNAP-CBL-048-T
PON905S5T, 349-396


⑥ (PPA) 845C
FNAP-CBL-024-T
A, 1-12
PON905S5T, 385-396

511 515 519 527 531
533 535 537 539 541
543 547 551 553 555
559 561 565 567 569
571 579

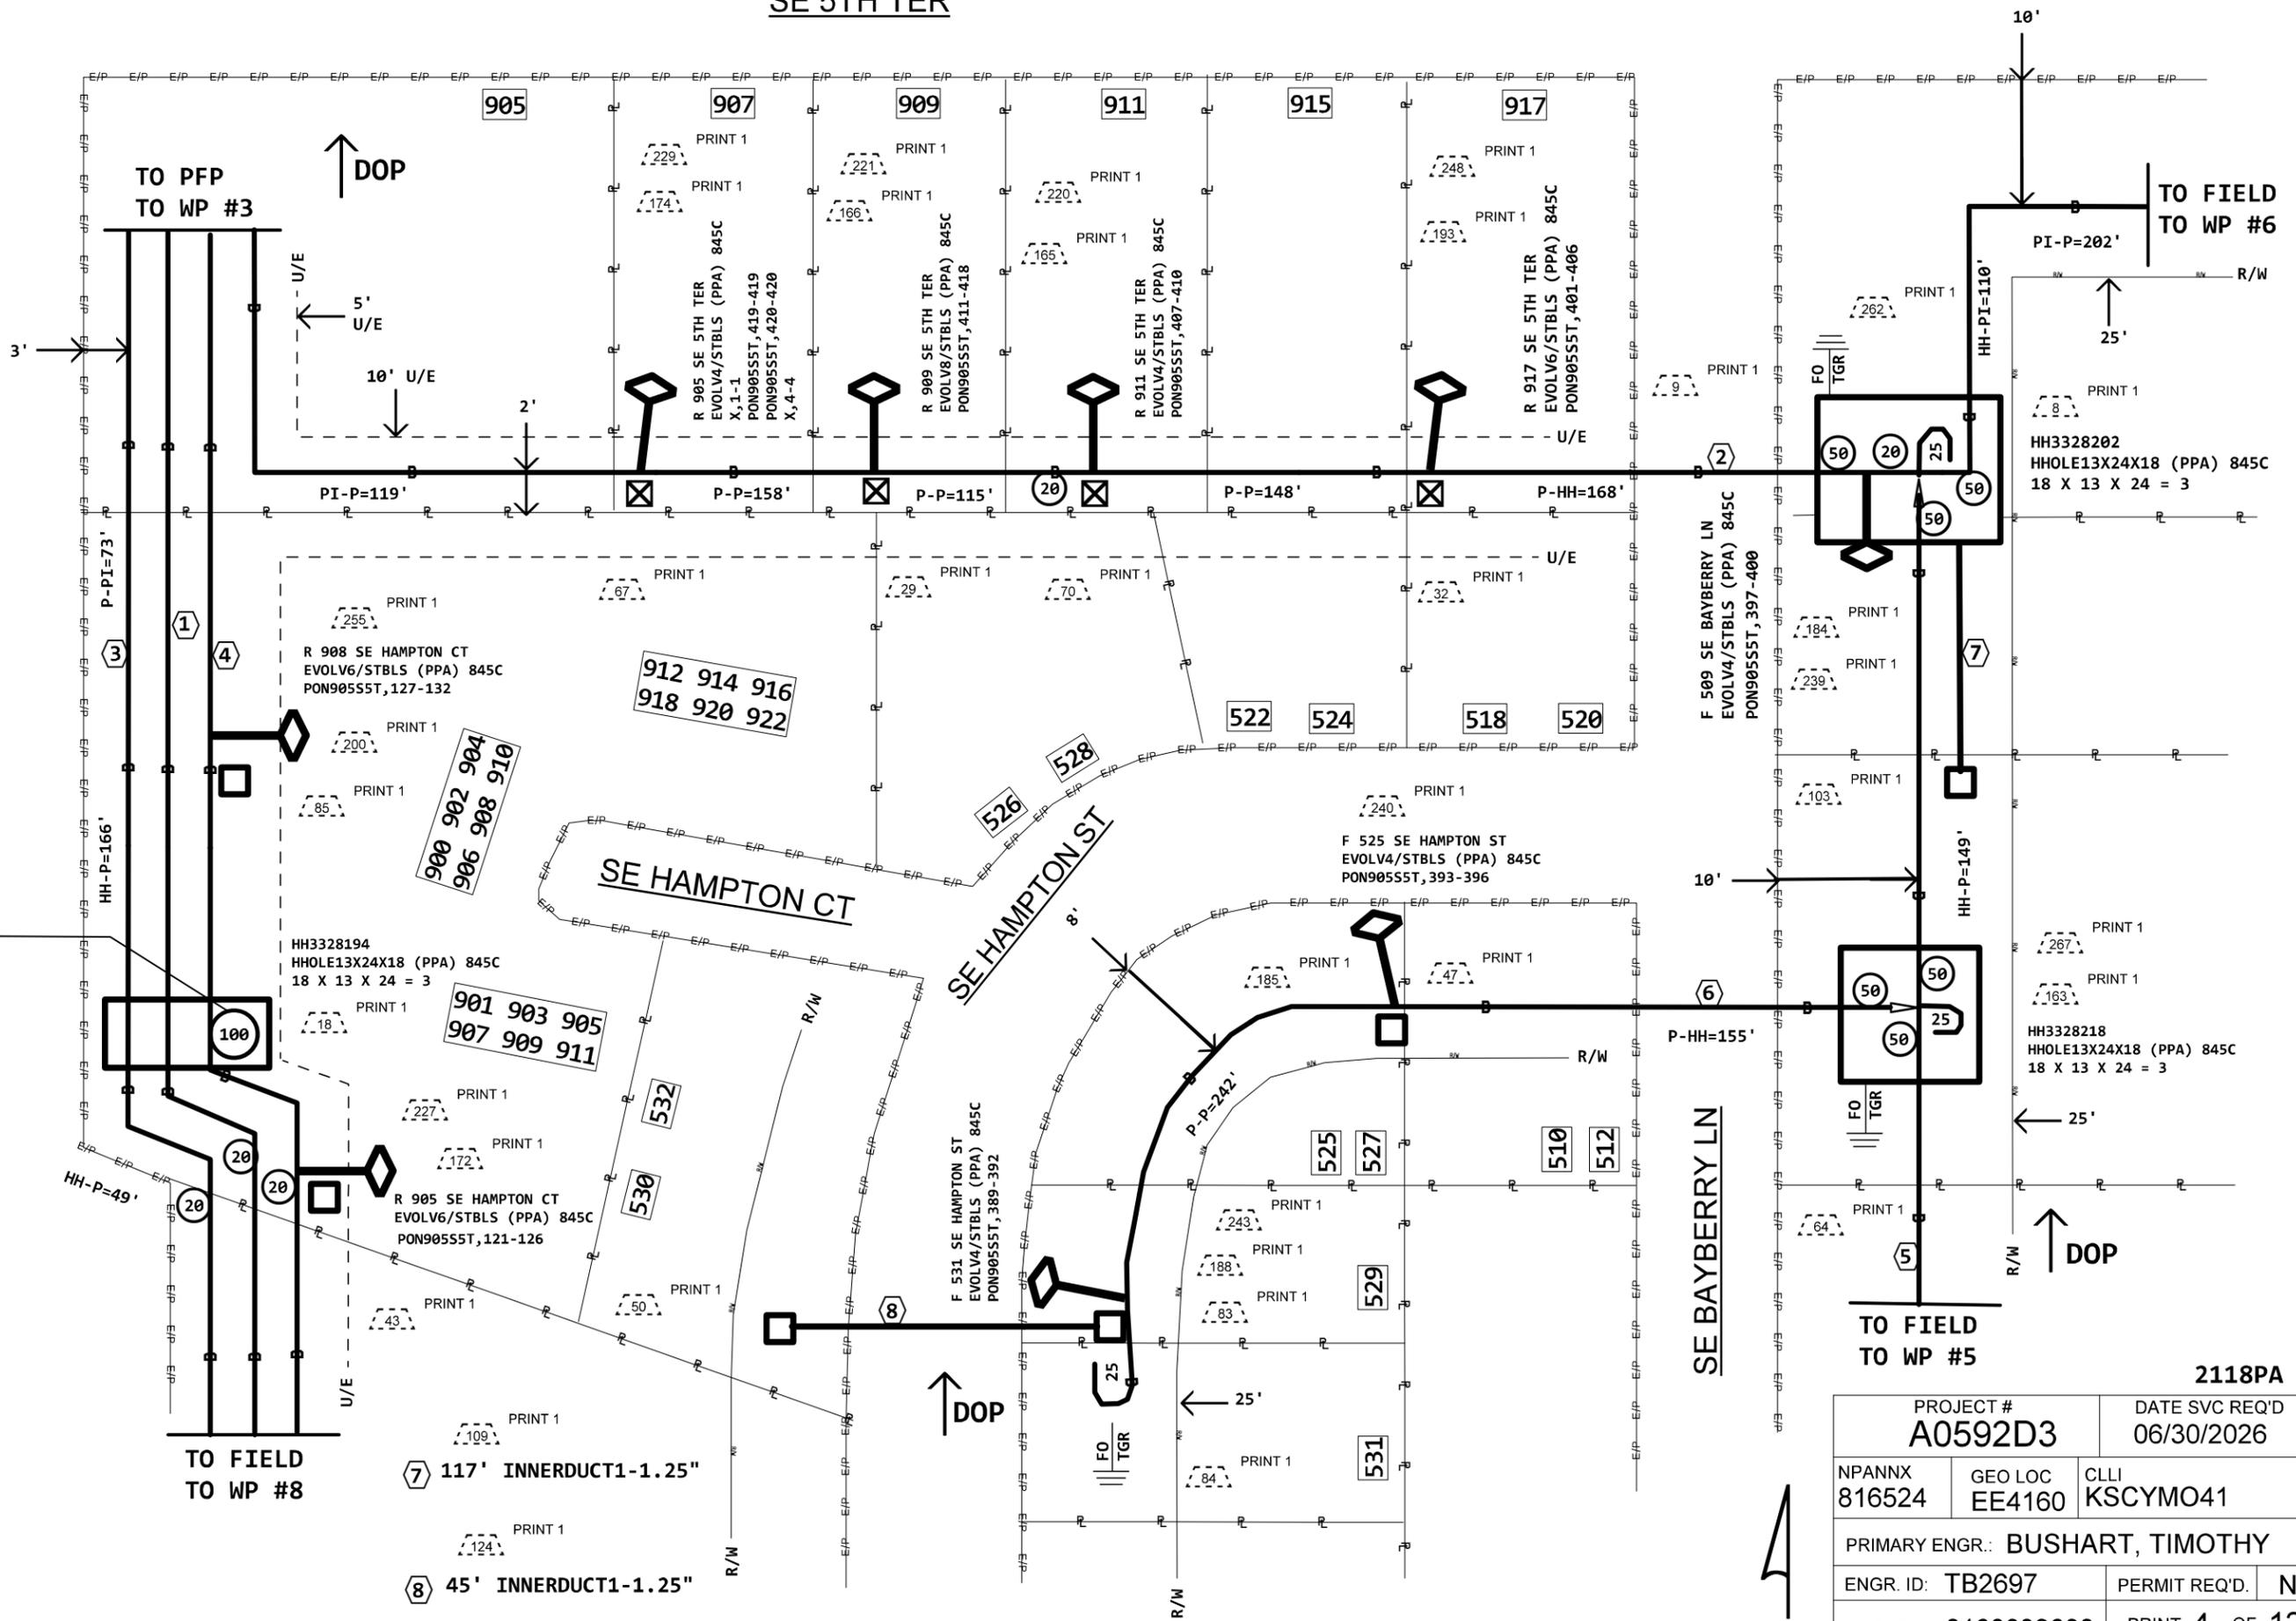

2118PA

PROJECT # A0592D3		DATE SVC REQ'D 06/30/2026
NPANNX 816524	GEO LOC EE4160	CLLI KSCYMO41
PRIMARY ENGR.: BUSHART, TIMOTHY		
ENGR. ID: TB2697	PERMIT REQ'D.	N
PHONE #: 8168032608	PRINT 4 OF 12	

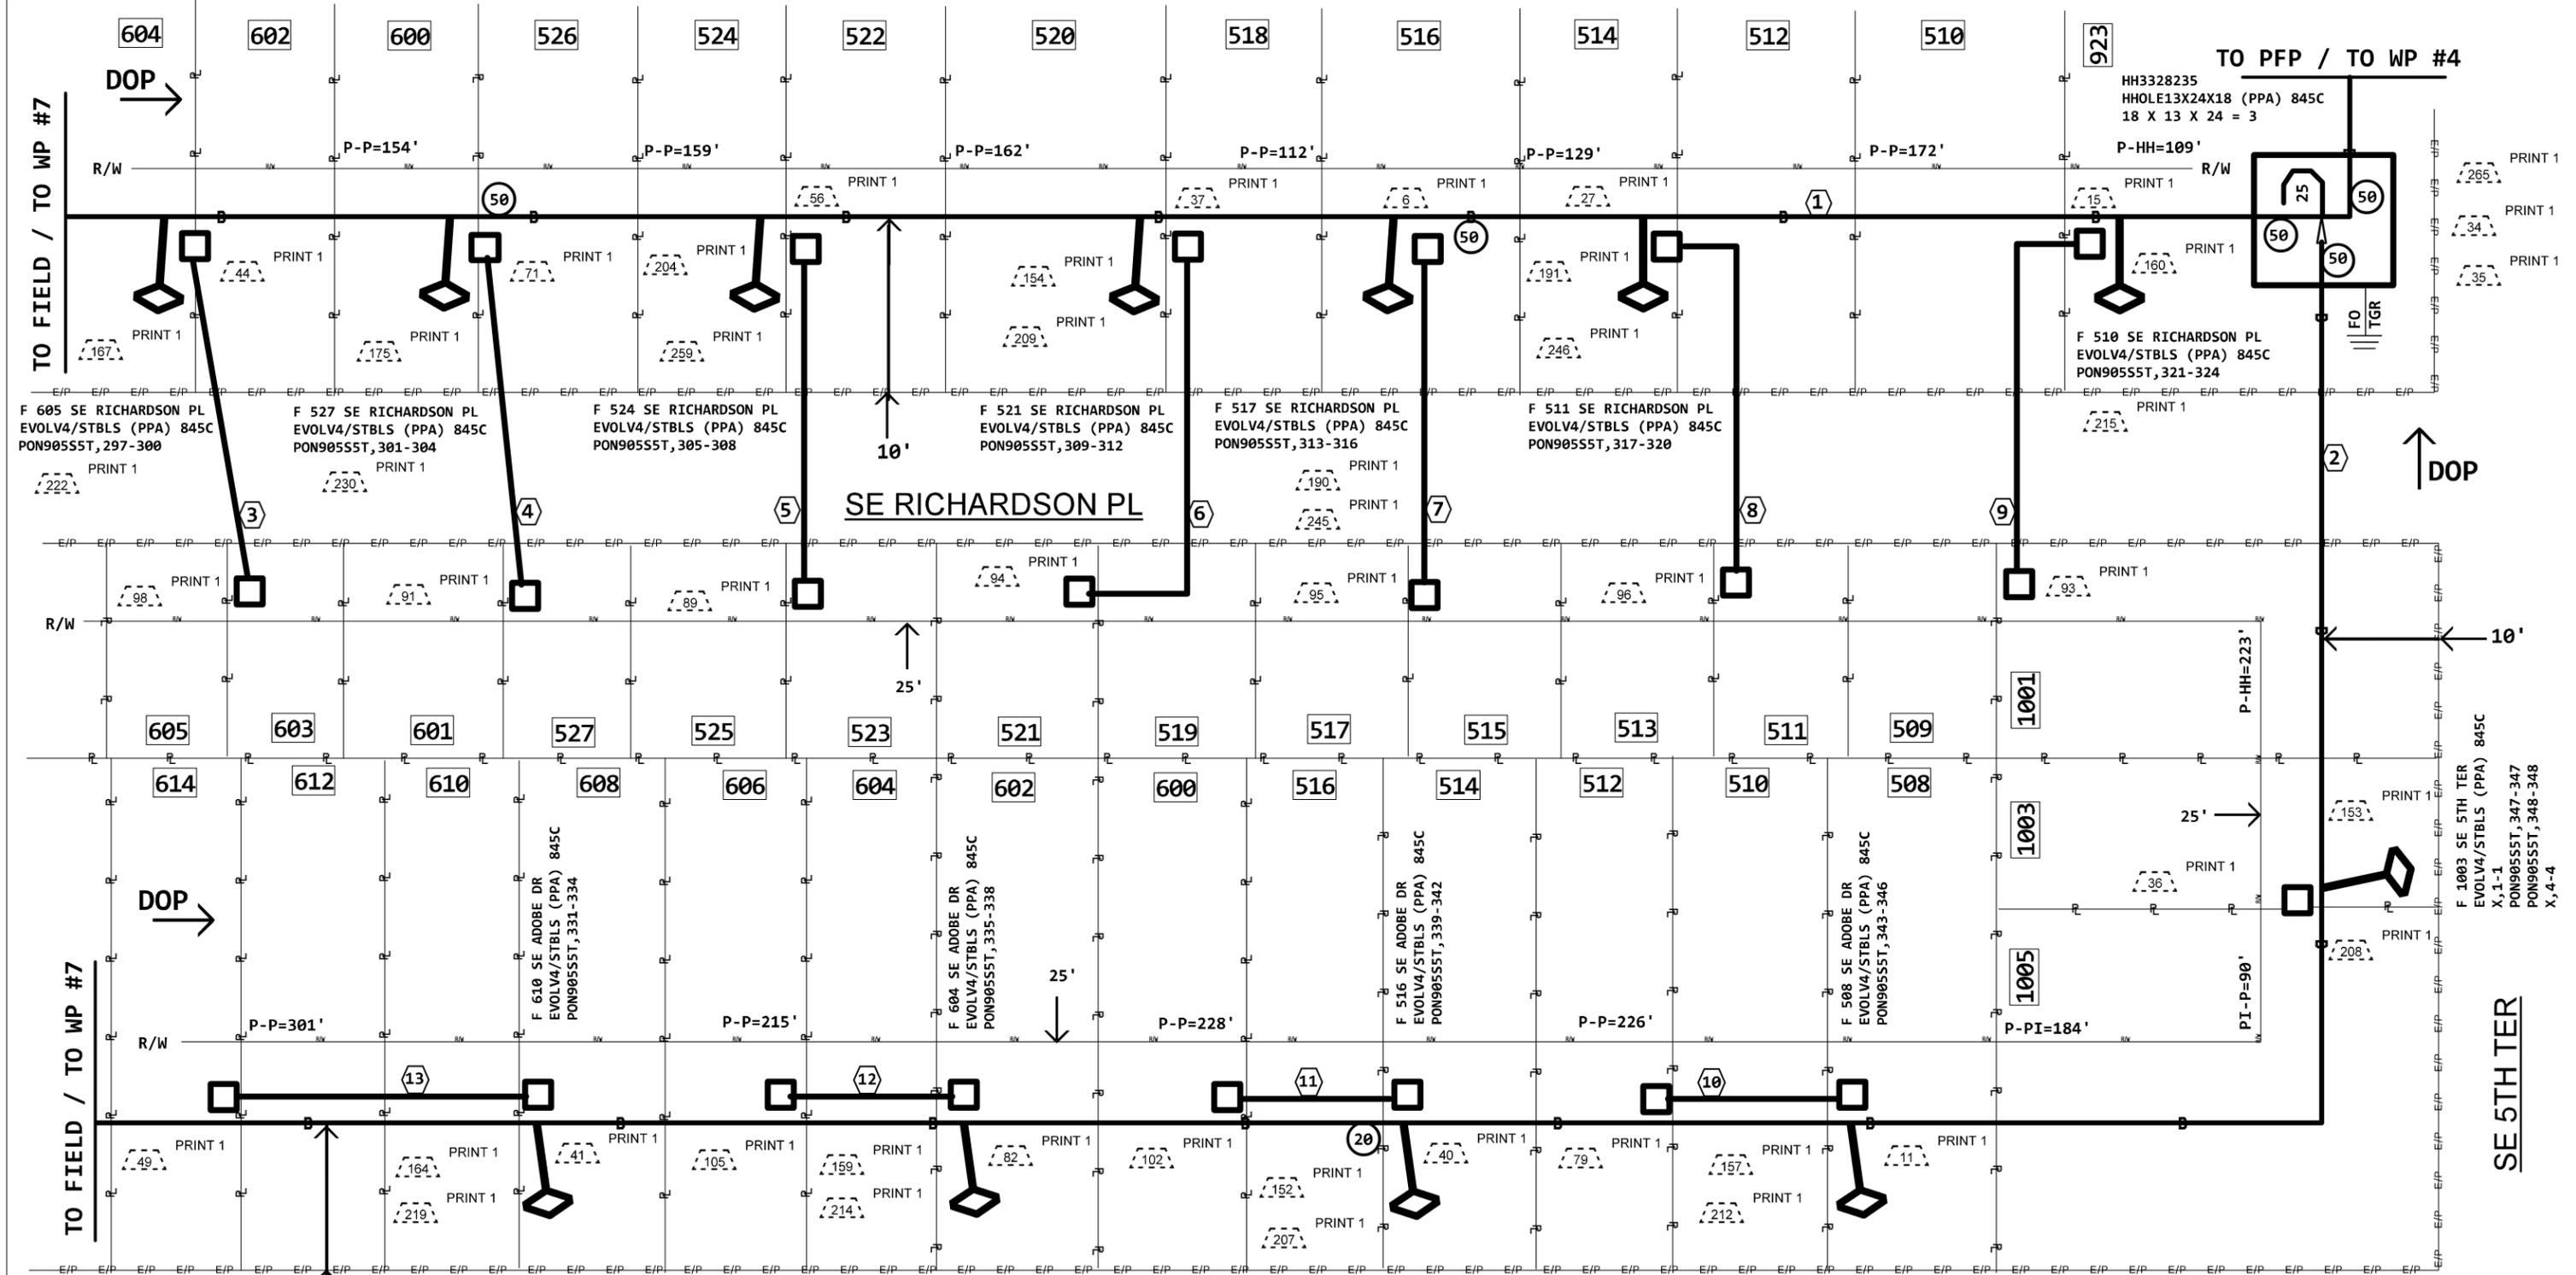


- ① (PPA) 845C
FNAP-CBL-144-T
PON90555T, 277-420
- ② (PPA) 845C
FNAP-CBL-024-T
PON90555T, 325-348
- ③ 56' INNERDUCT1-1.5"
- ④ 57' INNERDUCT1-1.5"
- ⑤ 55' INNERDUCT1-1.5"
- ⑥ 78' INNERDUCT1-1.5"
- ⑦ 58' INNERDUCT1-1.5"
- ⑧ 69' INNERDUCT1-1.5"
- ⑨ 77' INNERDUCT1-1.5"
- ⑩ 86' INNERDUCT1-1.5"
- ⑪ 73' INNERDUCT1-1.5"
- ⑫ 71' INNERDUCT1-1.5"
- ⑬ 150' INNERDUCT1-1.5"

SE ADOBE DR

2118PA


PROJECT # A0592D3		DATE SVC REQ'D 06/30/2026	
NPANNX 816524	GEO LOC EE4160	CLLI KSCYMO41	
PRIMARY ENGR.: BUSHART, TIMOTHY			
ENGR. ID: TB2697		PERMIT REQ'D.	N
PHONE #: 8168032608		PRINT 6 OF 12	

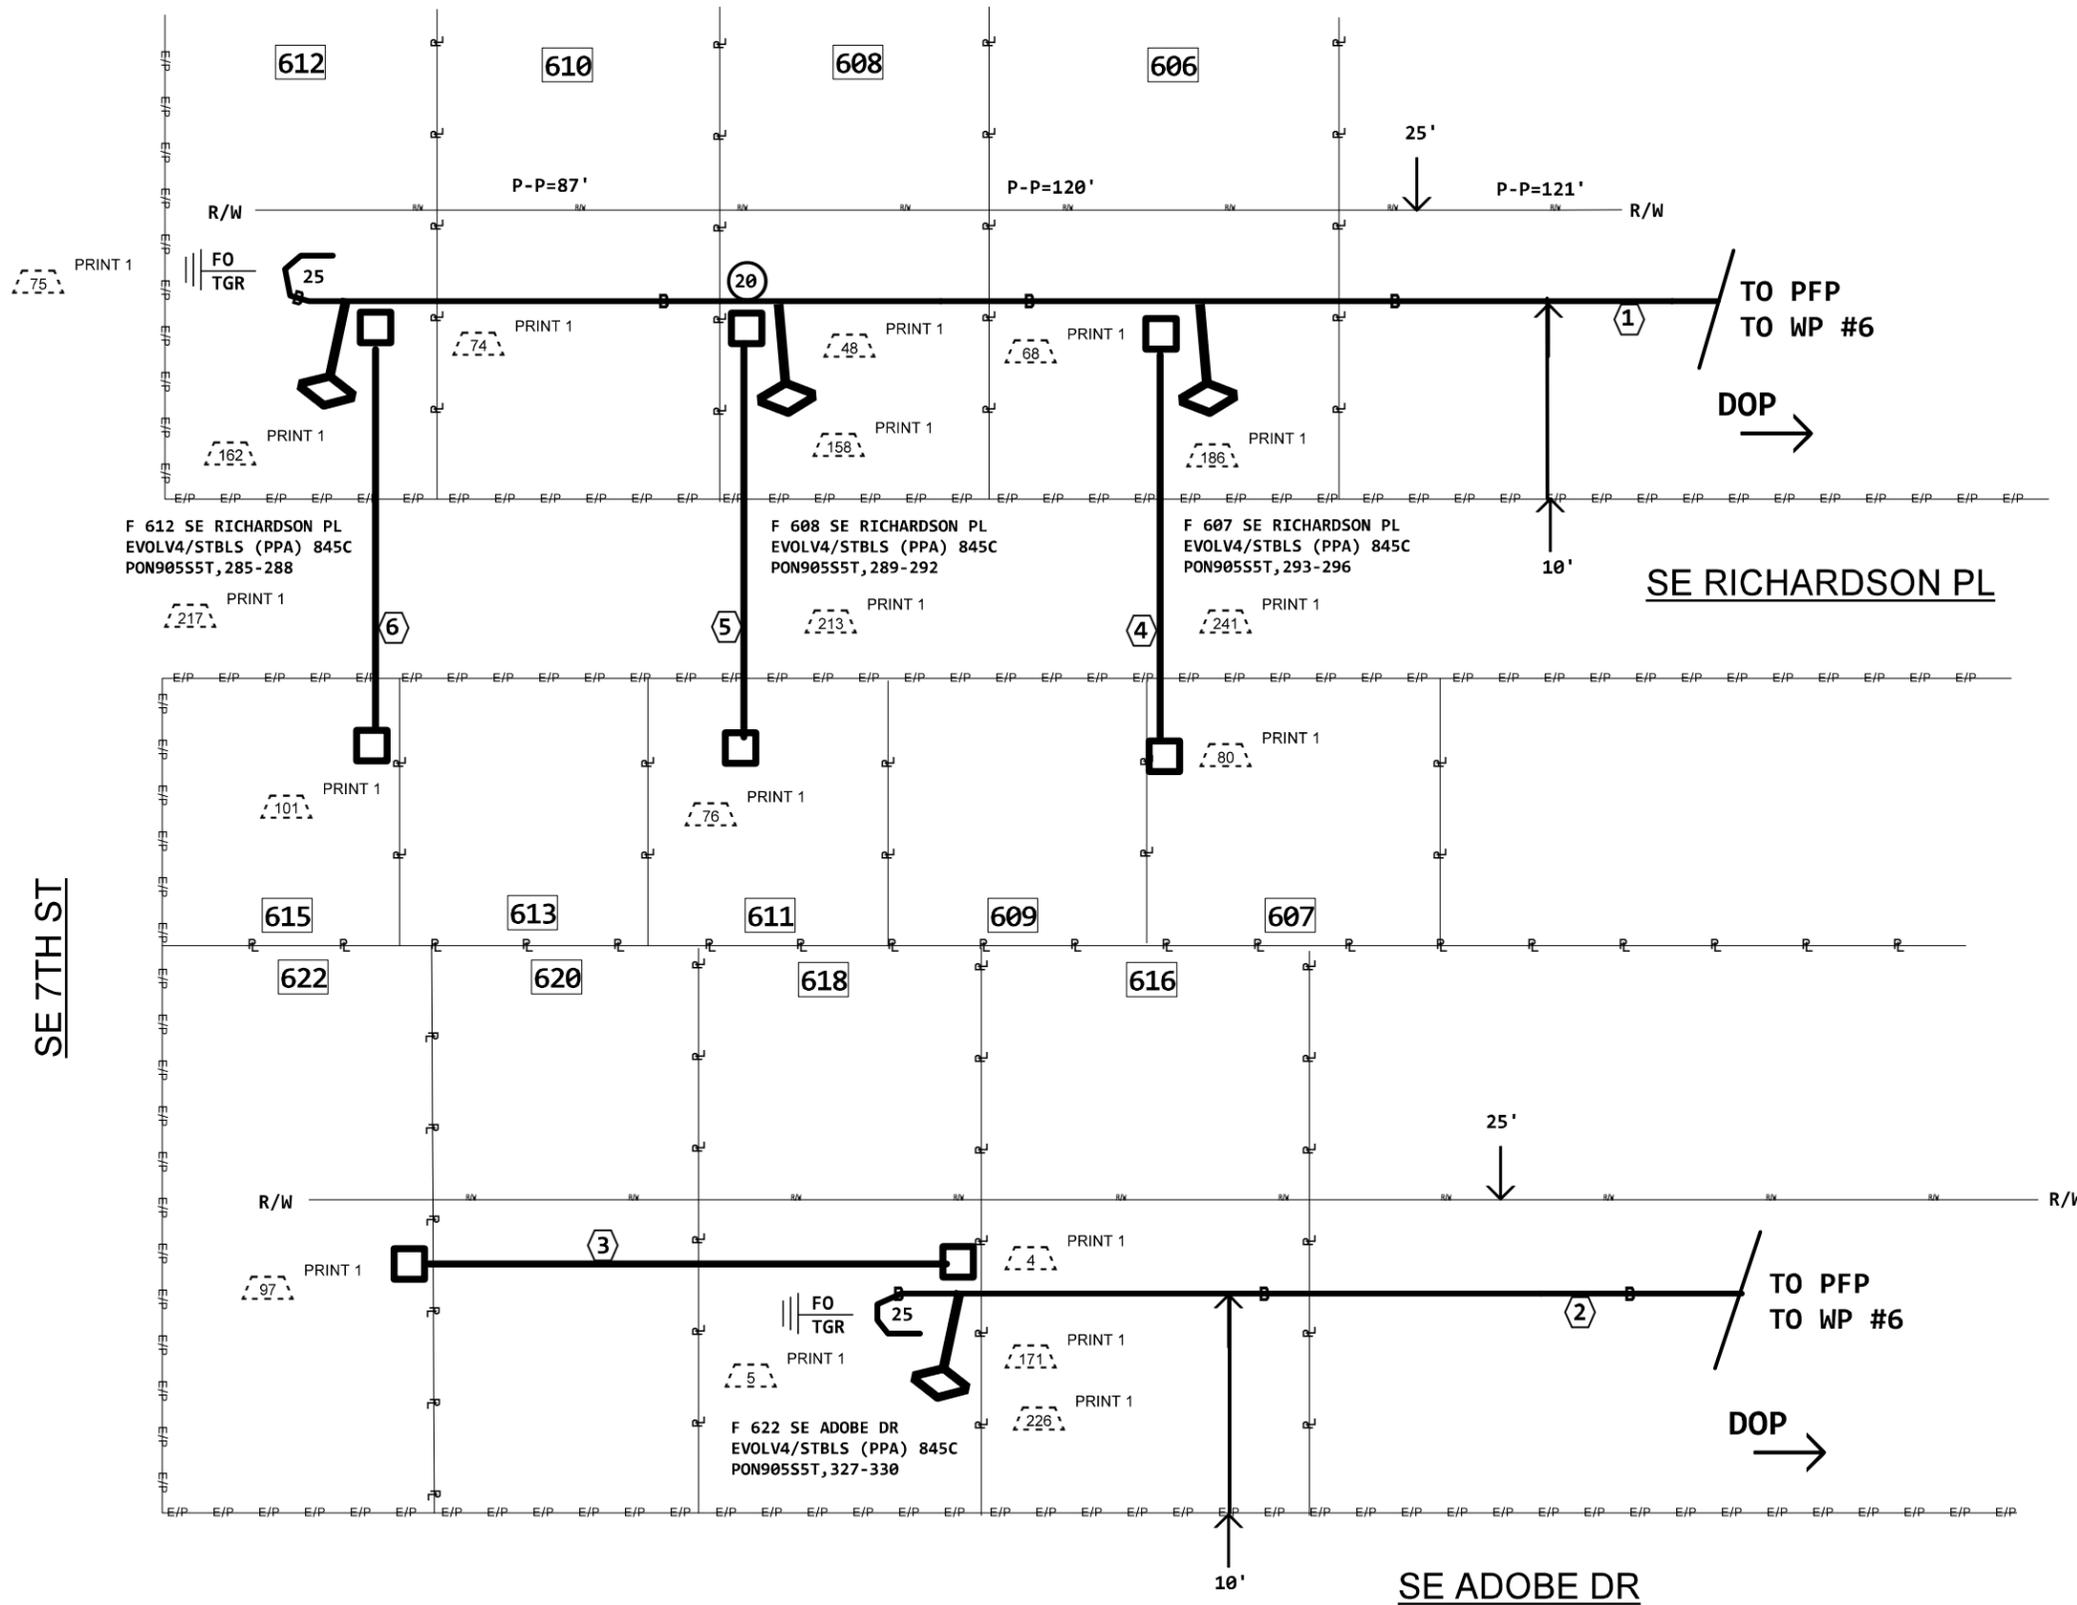

- PRINT 1
① (PPA) 845C
FNAP-CBL-144-T
PON905S5T, 277-420
- PRINT 1
② (PPA) 845C
FNAP-CBL-024-T
PON905S5T, 325-348
- PRINT 1
③ 167' INNERDUCT1-1.5"
- PRINT 1
④ 48' INNERDUCT1-1.5"
- PRINT 1
⑤ 48' INNERDUCT1-1.5"
- PRINT 1
⑥ 47' INNERDUCT1-1.5"

2118PA

PROJECT # A0592D3		DATE SVC REQ'D 06/30/2026
NPANNX 816524	GEO LOC EE4160	CLLI KSCYMO41
PRIMARY ENGR.: BUSHART, TIMOTHY		
ENGR. ID: TB2697	PERMIT REQ'D.	N
PHONE #: 8168032608	PRINT 7 OF 12	

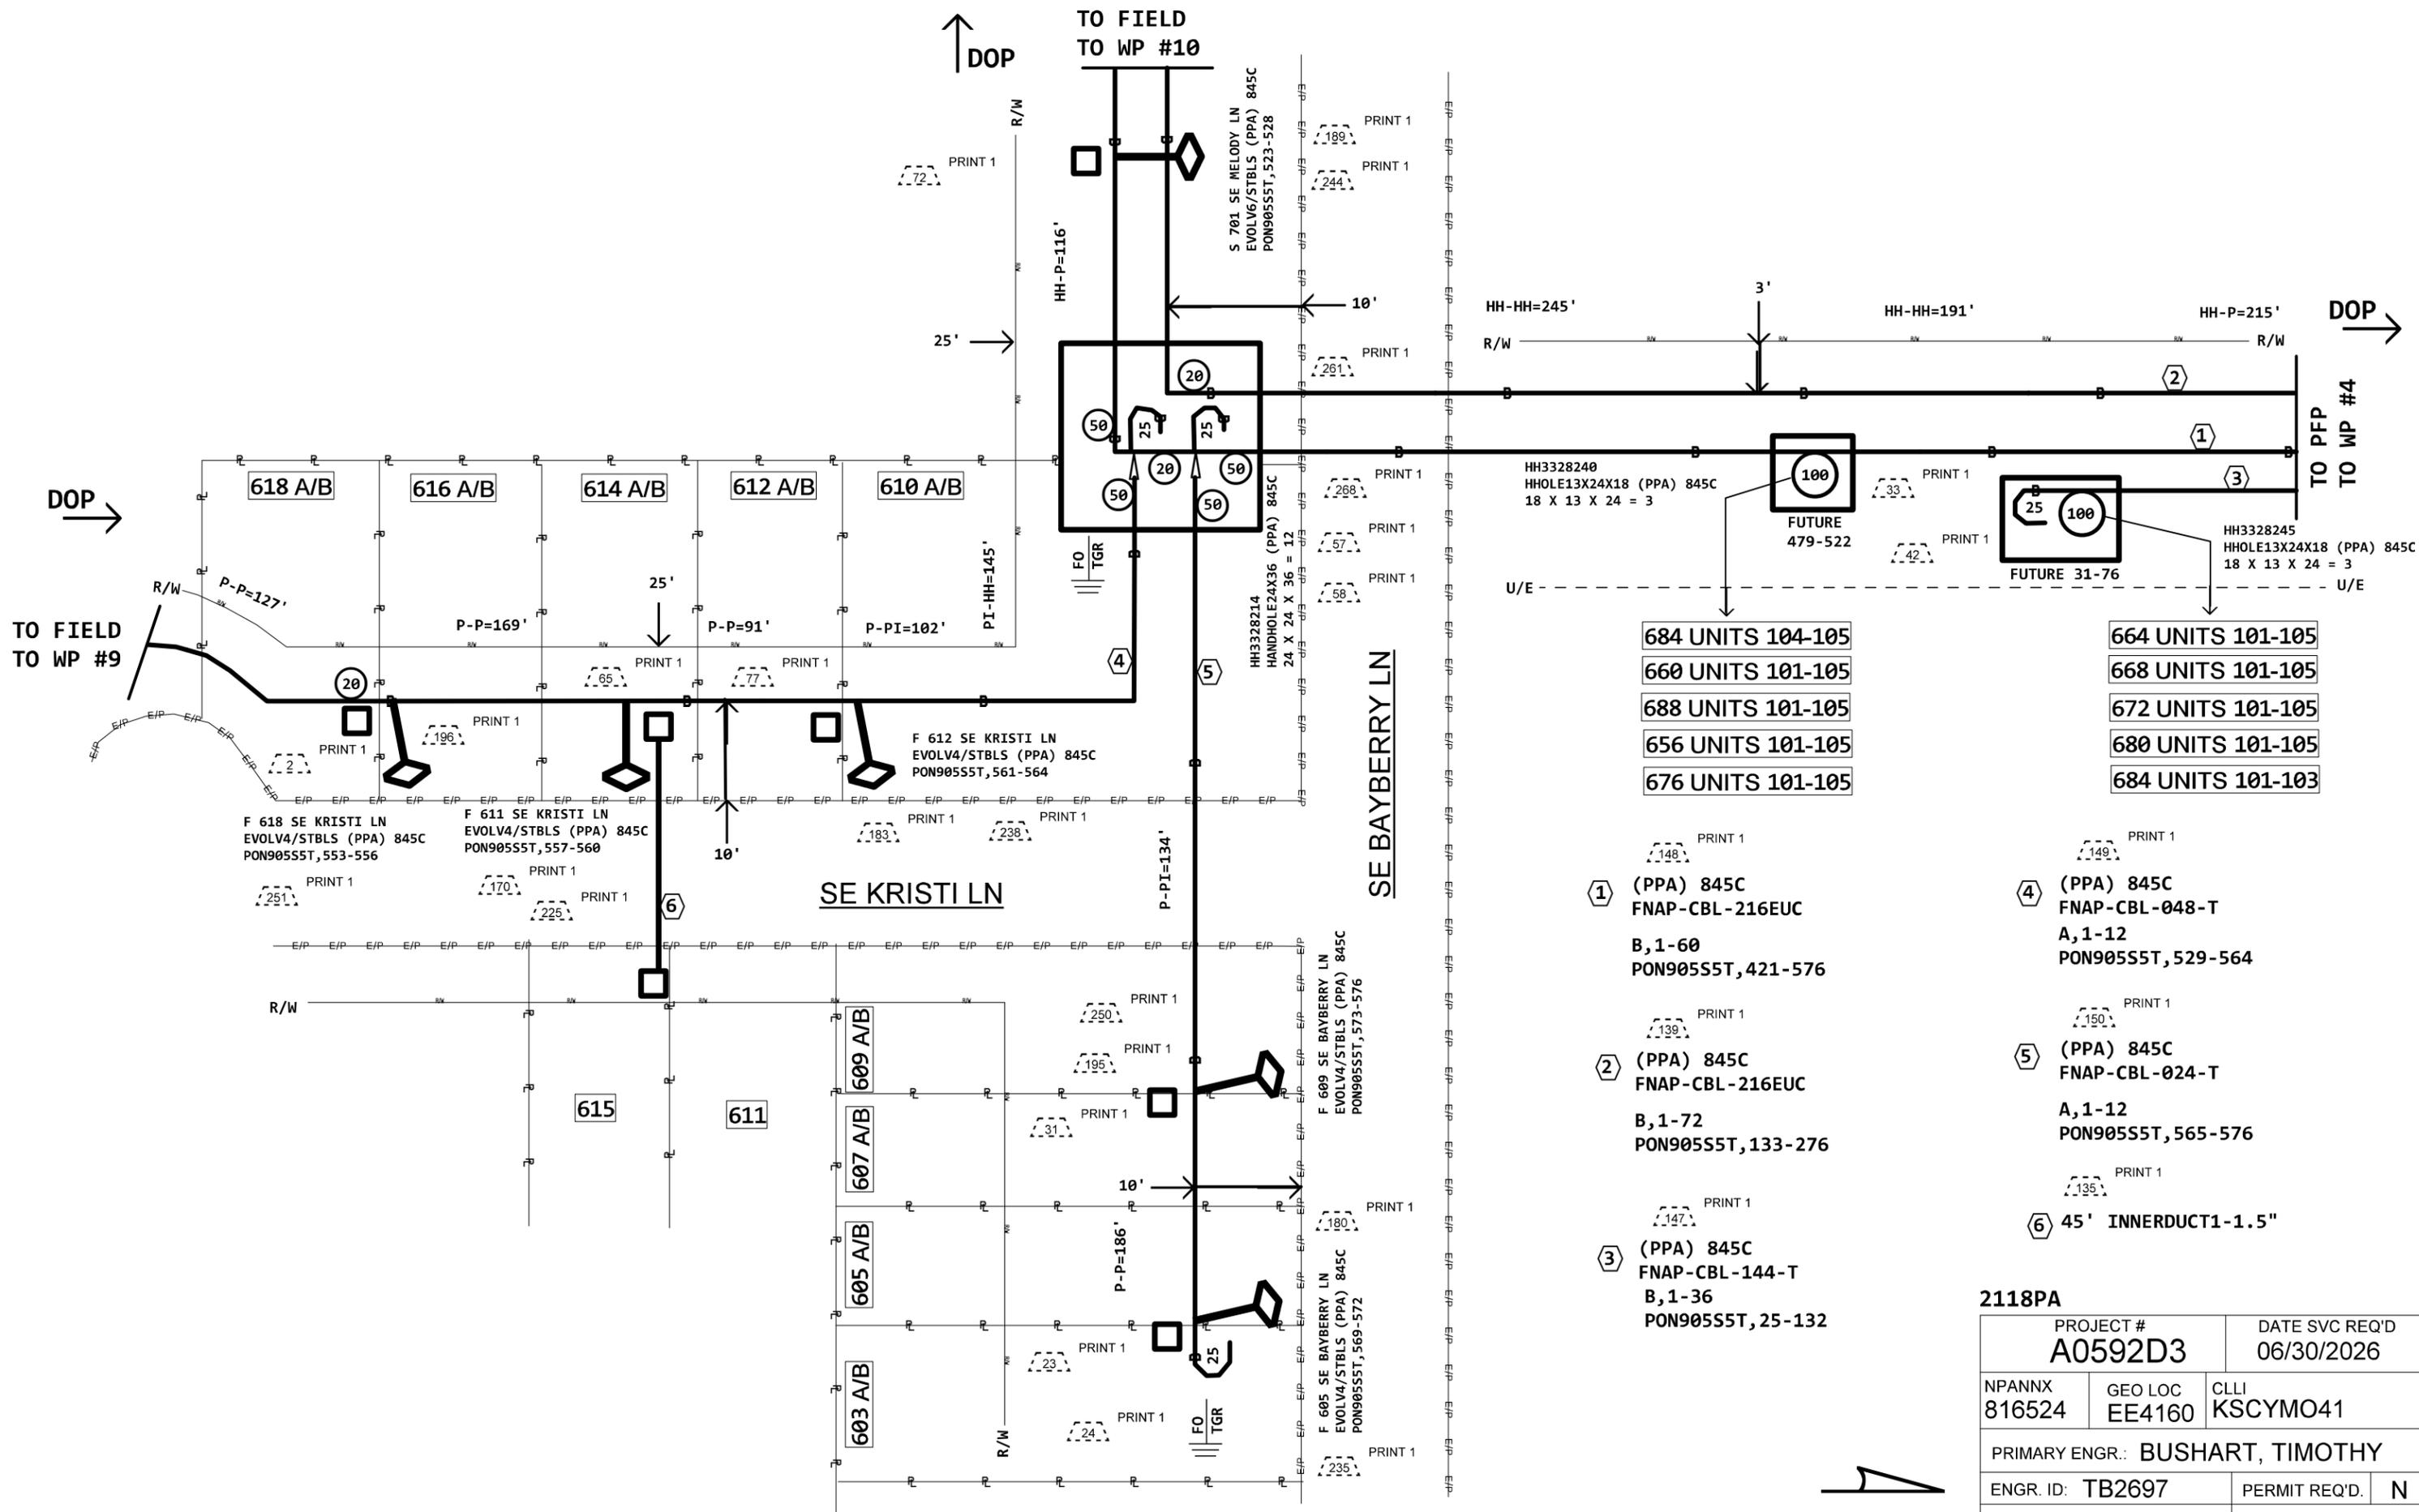

- 684 UNITS 104-105
- 660 UNITS 101-105
- 688 UNITS 101-105
- 656 UNITS 101-105
- 676 UNITS 101-105

- ① (PPA) 845C
FNAP-CBL-216EUC
B, 1-60
PON905S5T, 421-576
- ② (PPA) 845C
FNAP-CBL-216EUC
B, 1-72
PON905S5T, 133-276
- ③ (PPA) 845C
FNAP-CBL-144-T
B, 1-36
PON905S5T, 25-132


- 664 UNITS 101-105
- 668 UNITS 101-105
- 672 UNITS 101-105
- 680 UNITS 101-105
- 684 UNITS 101-103

- ④ (PPA) 845C
FNAP-CBL-048-T
A, 1-12
PON905S5T, 529-564
- ⑤ (PPA) 845C
FNAP-CBL-024-T
A, 1-12
PON905S5T, 565-576
- ⑥ 45' INNERDUCT1-1.5"

2118PA		PROJECT # A0592D3		DATE SVC REQ'D 06/30/2026	
NPANNX 816524	GEO LOC EE4160	CLLI KSCYMO41			
PRIMARY ENGR.: BUSHART, TIMOTHY					
ENGR. ID: TB2697		PERMIT REQ'D.		N	
PHONE #: 8168032608		PRINT 8 OF 12			

* DUE TO PROPOSED ROAD WORK *
 ON SE 7TH TER, MAINTAIN 1' OFF ROW
 REFER TO A02G7T2
 FOR NEW PLACING


SE M 291 HWY

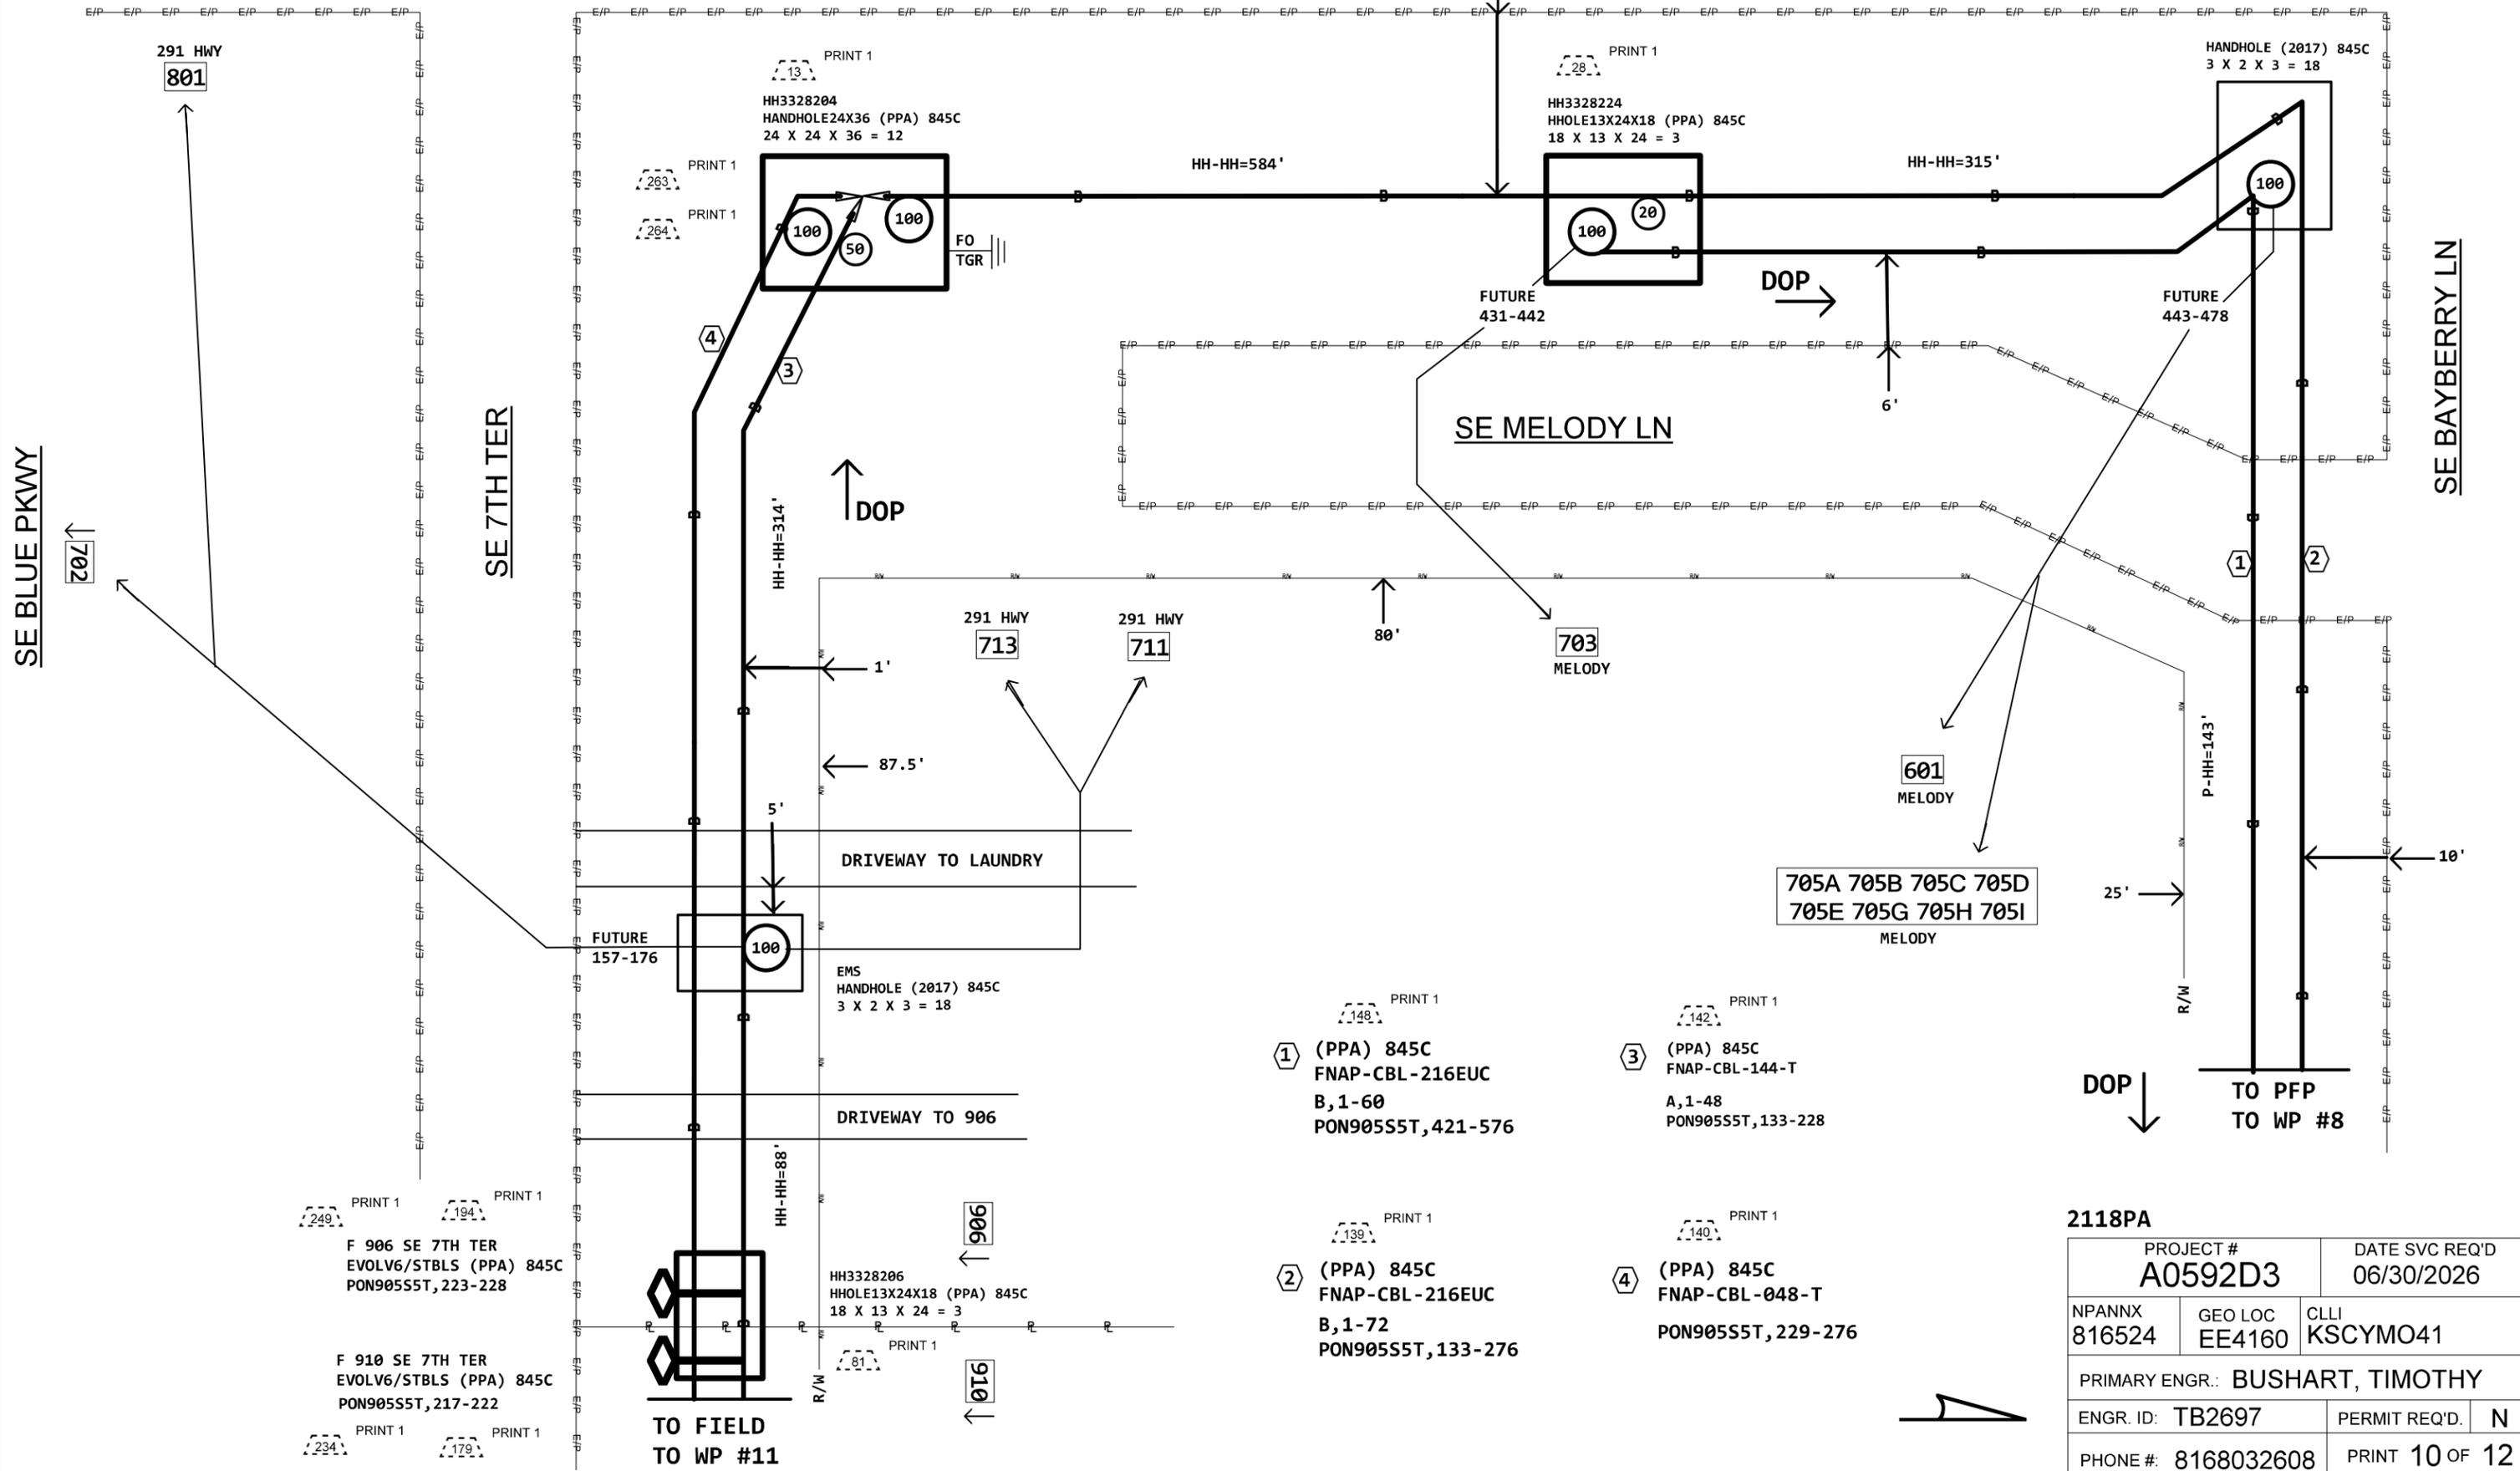

- ① (PPA) 845C
FNAP-CBL-216EUC
B,1-60
PON905S5T,421-576
- ② (PPA) 845C
FNAP-CBL-216EUC
B,1-72
PON905S5T,133-276
- ③ (PPA) 845C
FNAP-CBL-144-T
A,1-48
PON905S5T,133-228
- ④ (PPA) 845C
FNAP-CBL-048-T
PON905S5T,229-276

2118PA

PROJECT # A0592D3		DATE SVC REQ'D 06/30/2026
NPANNX 816524	GEO LOC EE4160	CLLI KSCYMO41
PRIMARY ENGR.: BUSHART, TIMOTHY		
ENGR. ID: TB2697	PERMIT REQ'D.	N
PHONE #: 8168032608	PRINT 10 OF 12	

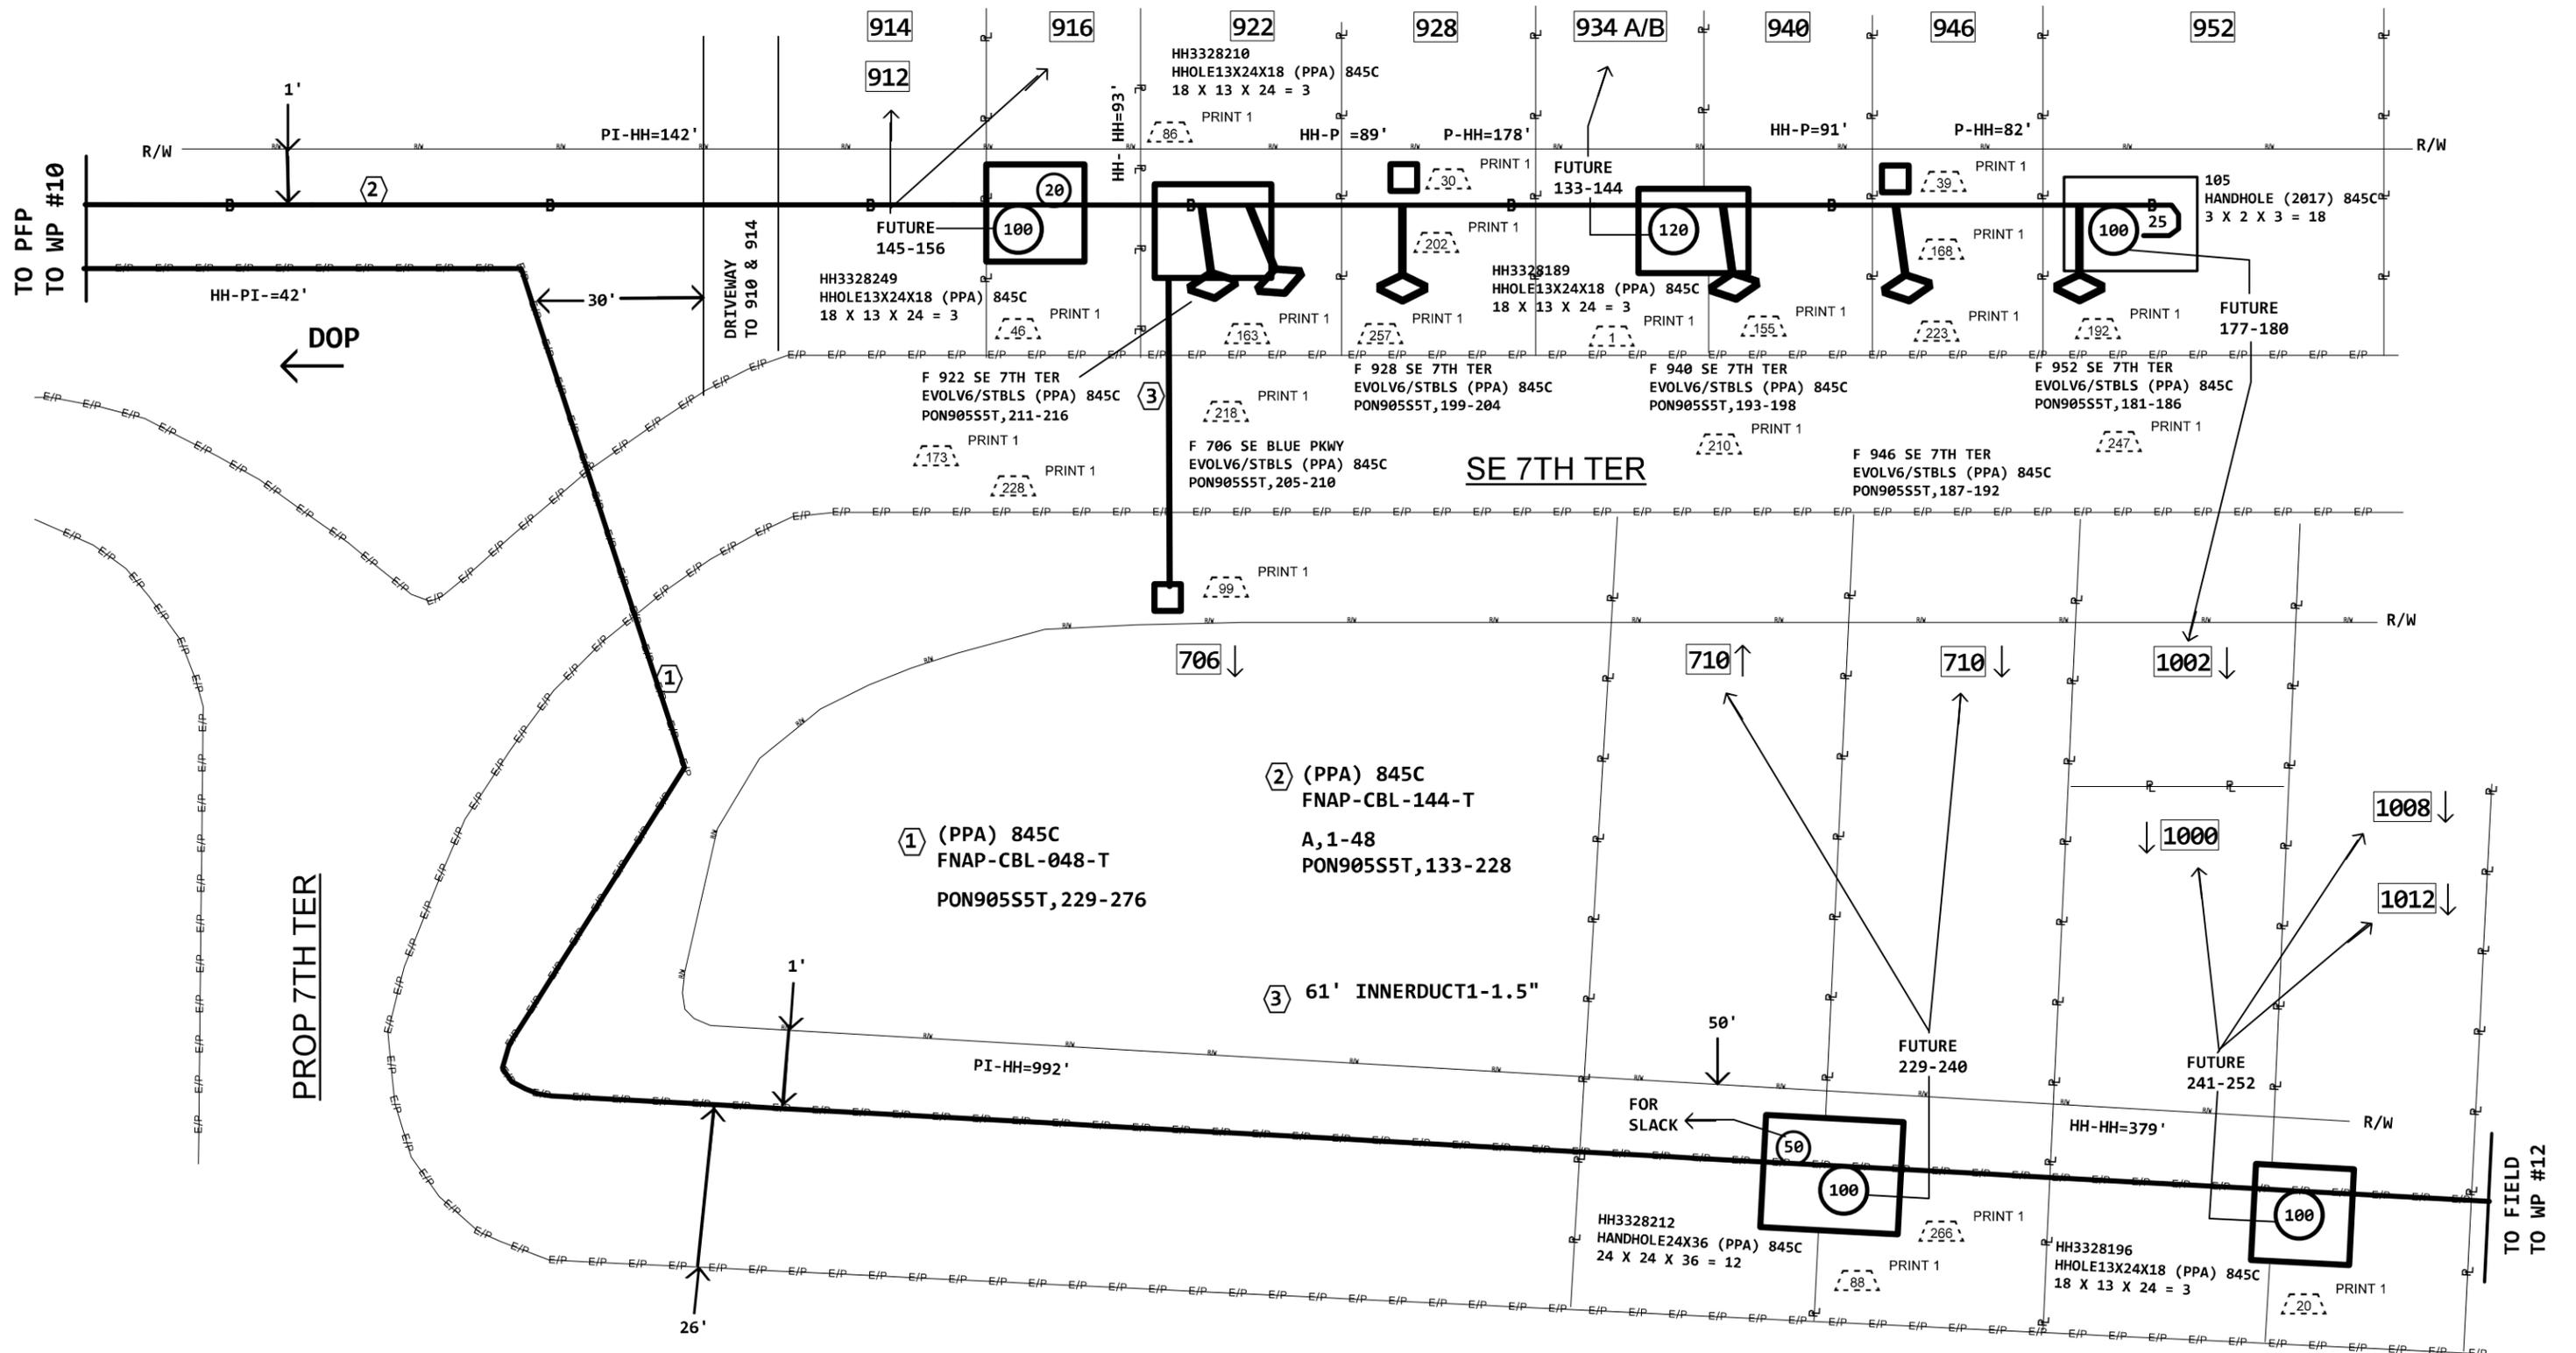


* NOTE: THE 048-T WAS DESIGNED & BUILT *
 BY CORNING BEFORE ROAD MOVE WAS ISSUED
 IF CABLE IS SHORT CONTACT TIM BUSHART

SE BLUE PKWY

2118PA

PROJECT # A0592D3		DATE SVC REQ'D 06/30/2026
NPANNX 816524	GEO LOC EE4160	CLLI KSCYMO41
PRIMARY ENGR.: BUSHART, TIMOTHY		
ENGR. ID: TB2697	PERMIT REQ'D.	N
PHONE #: 8168032608	PRINT 11 OF 12	

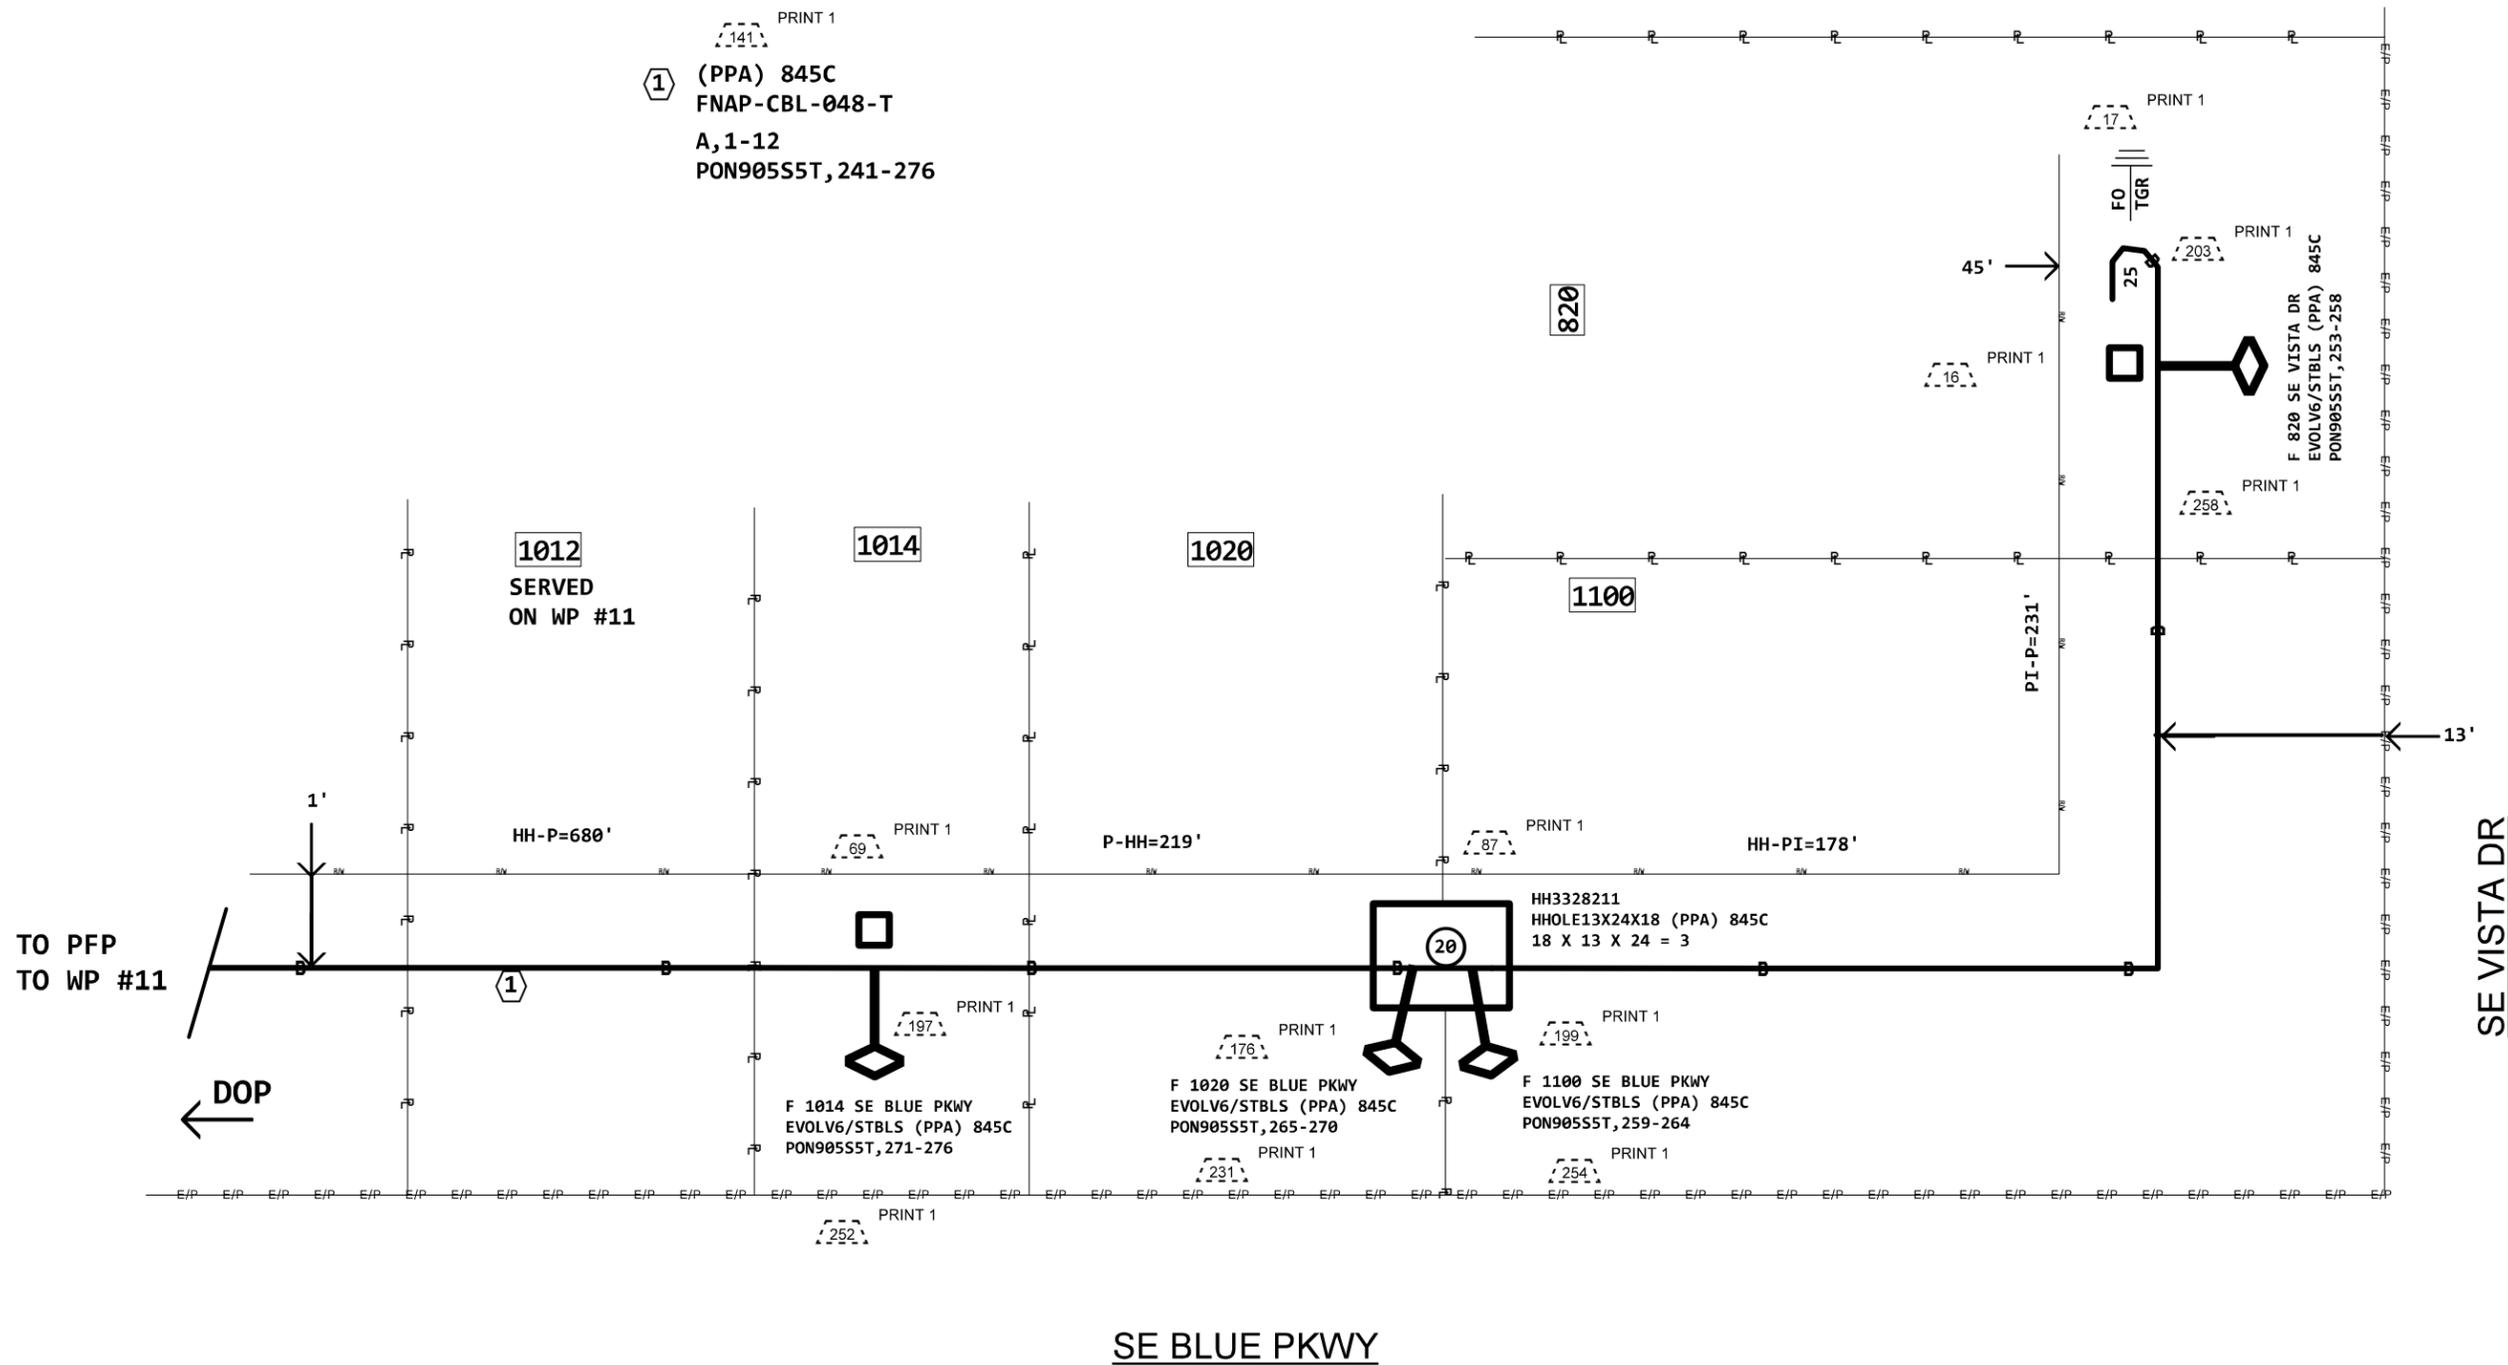

2118PA

PROJECT # A0592D3		DATE SVC REQ'D 06/30/2026
NPANNX 816524	GEO LOC EE4160	CLLI KSCYMO41
PRIMARY ENGR.: BUSHART, TIMOTHY		
ENGR. ID: TB2697	PERMIT REQ'D.	N
PHONE #: 8168032608	PRINT 12 OF 12	