

MIDWEST ARCHITECTS
1120 NW Eagle Ridge Blvd.
Grain Valley, Missouri 64029
t: (816) 229-8115

Client:
Ward Development
1120 NW Eagle Ridge Blvd.
Grain Valley, Missouri 64029
t: (816) 229-8115

Consultants:
Civil Engineering:
Engineering Solutions
50 SE 30th Street
Lee's Summit, Missouri 64082
t: (816) 623-9888

Structural Engineering:
Needham DBS
15950 College Blvd
Lenexa, KS 66219
t: (913) 385-5300

MEP Engineering:
JSC Engineers
1925 Central Street, Suite 201
Kansas City, MO 64108
t: (816) 272-5289

Revisions to technical submissions which are not made or approved by the licensee are prohibited.



Michael Moore, MO Architect #20963212
Project Number: 2210
Project Type: NEW CONSTRUCTION
Project Name and Address:


TOWN CENTRE 22
NE Town Centre Blvd
Lee's Summit, Missouri 64064

Issue: Date:
Building Permit Set 04.20.23


Sheet Title:

ROOF DETAILS


A-501

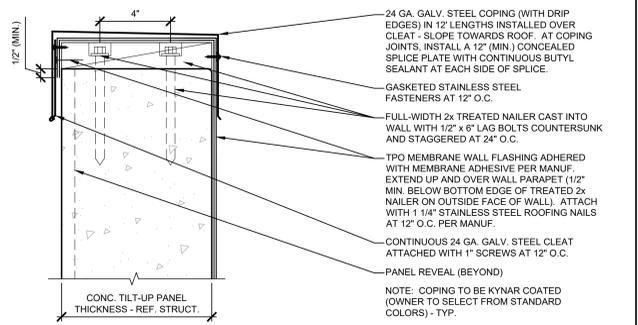


B7 ROOF COPING DETAIL
SCALE: 3" = 1'-0"

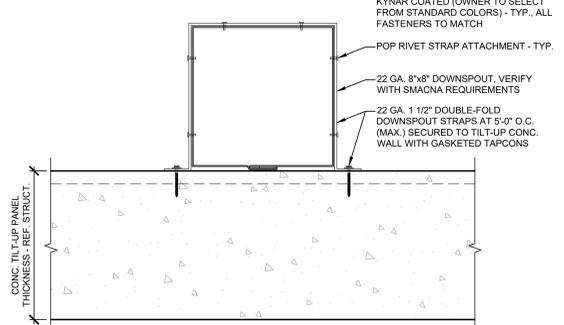


D7 DOWNSPOUT DETAIL
SCALE: 3" = 1'-0"

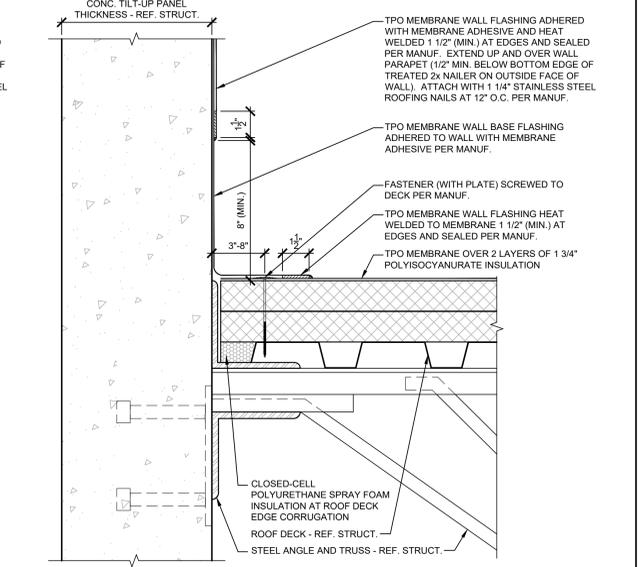


B4 ROOF FLASHING DETAIL
SCALE: 3" = 1'-0"

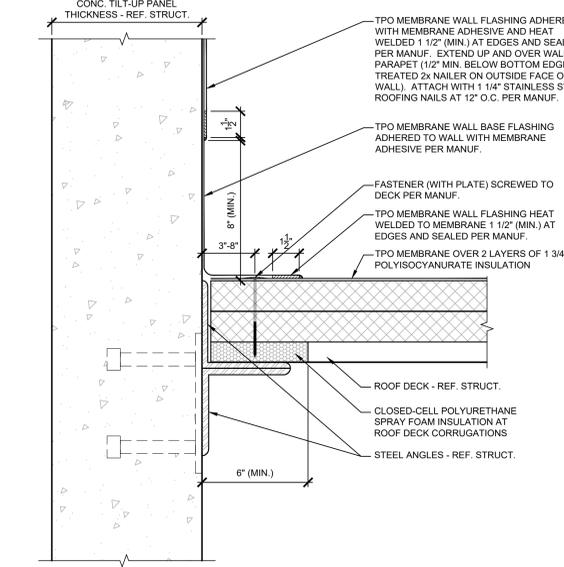


D4 ROOF FLASHING DETAIL
SCALE: 3" = 1'-0"

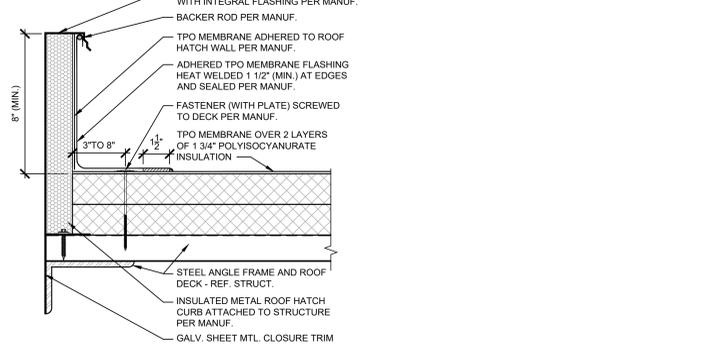


F7 ROOF HATCH DETAIL (IF REQ'D.)
SCALE: 3" = 1'-0"

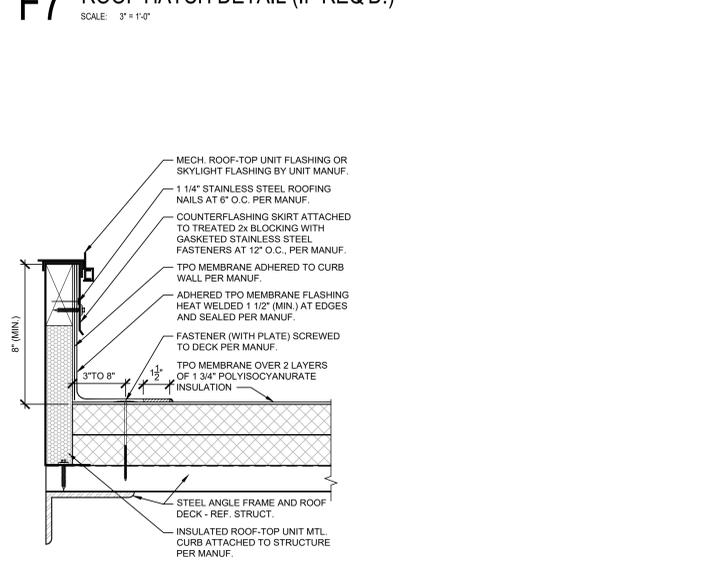


F4 ROOF CURB DETAIL (NOT USED)
SCALE: 3" = 1'-0"

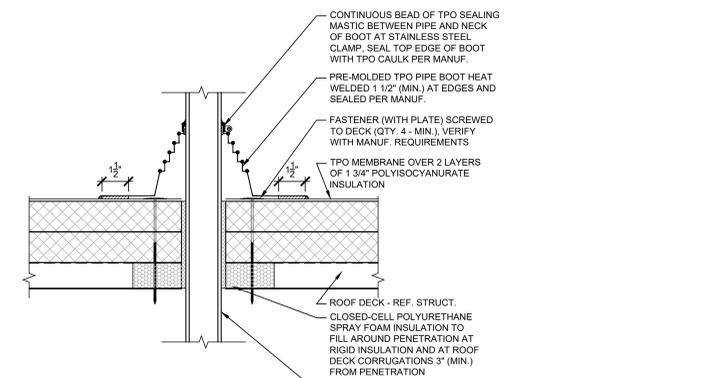




F3 ROOF PIPE BOOT DETAIL
SCALE: 3" = 1'-0"

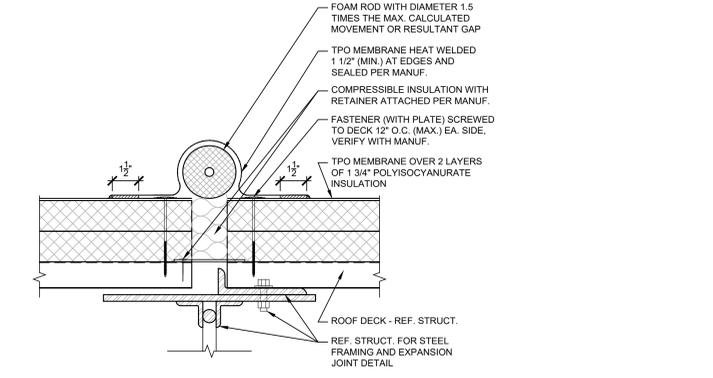

F1 ROOF EXPANSION JOINT DETAIL
SCALE: 3" = 1'-0"

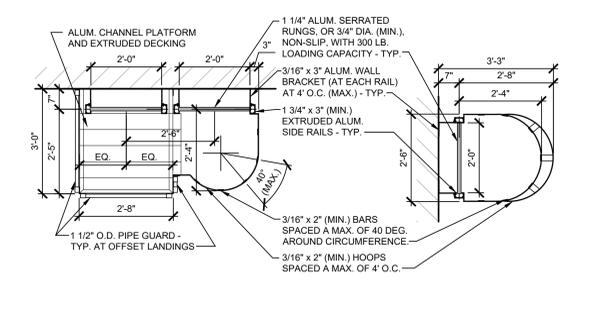

H7 ACCESS LADDER (PLAN DETAILS)
SCALE: 1/2" = 1'-0"

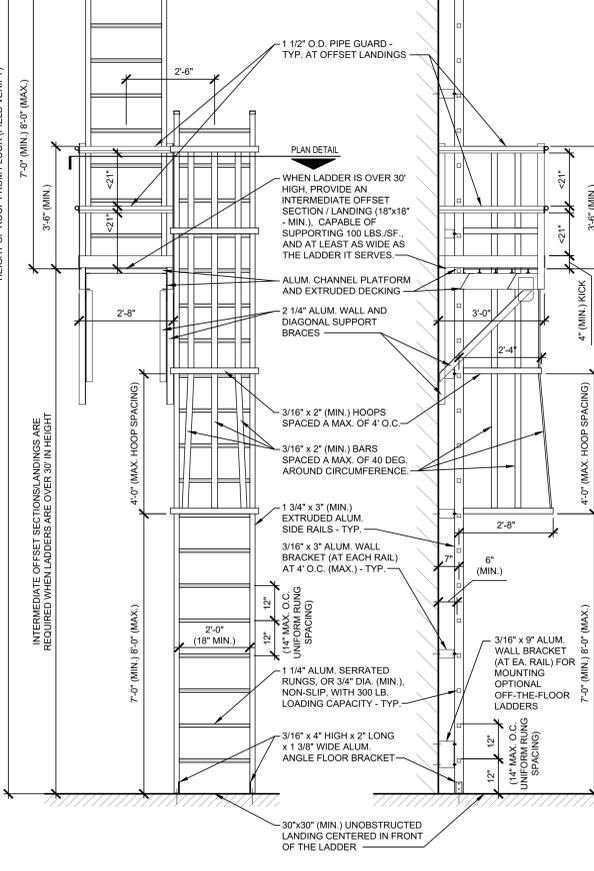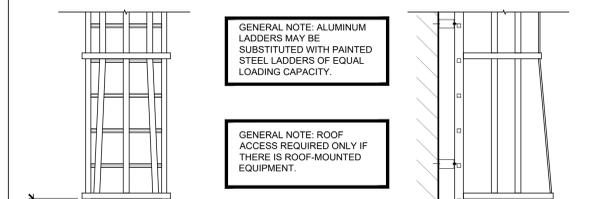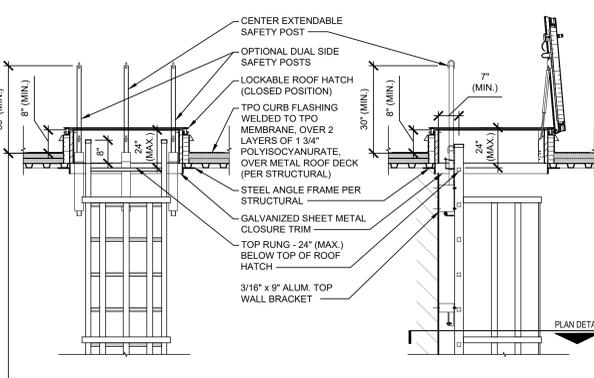

H1 ACCESS LADDER (FRONT VIEW)
SCALE: 1/2" = 1'-0"

G1 (SIDE VIEW)
SCALE: 1/2" = 1'-0"