



Building Elevation - South

Scale: 1/8"=1'-0"

City Code: 20% Of storefront




<b>Design No.:</b>	24-0342r2	<b>Contact Information:</b>	
Date:	December 29, 2025	Salesman:	Todd Hefner
Sheet:	Tenant A / 1 of 9	Designer:	Trent Schultz
Location:	410 NW Chipman Road, P.817.625.4323 F.817.625.2123		
City/State:	Lee's Summit, MO 64086	www.awningandsign.com	

**Final electrical connection note:** Customer is responsible for retaining a licensed electrician to complete final connection.

**Printing Note:** Illustration to be printed on 8 1/2" x 11" Legal paper.

This sign is intended to be installed in accordance with the requirements of article 600 of the National Electrical Code and/or other applicable local codes. This includes proper grounding and bonding of sign.

National Awning & Sign, LLC. does not accept responsibility for obtaining accurate code information for sign size allowance. This document is the property of National Awning & Sign, LLC and may not be copied or distributed w/o expressed written consent.

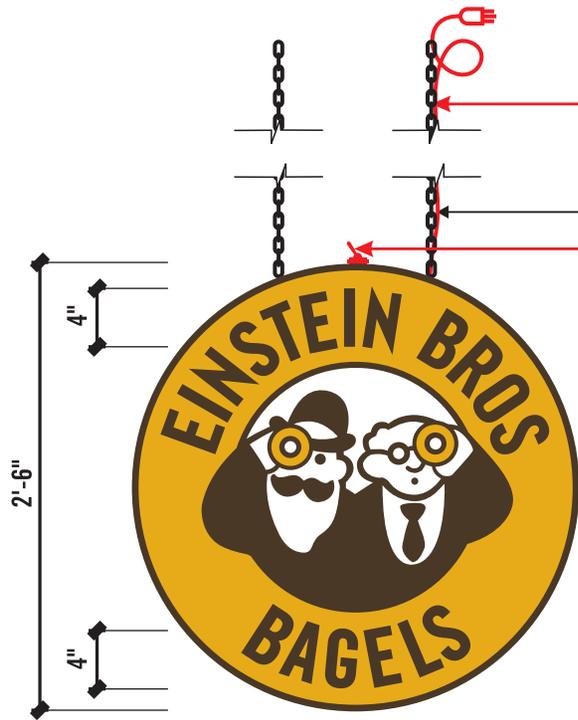

6.25 sq ft

Power cord to be zip-tied to Chain w/ black zip ties

7'-0" Black Chain supports "Eye-bolt" to top of sign

Disconnect switches

Fabricated 3" deep sheet aluminum filler sand brome and paint Bronze

White Lexan faces with first surface applied translucent vinyl graphics - retained with 1" Bronze Jewelite

Internally illuminated with White LED's around perimeter



The location of the disconnect switch after installation shall comply with Article 600.6(A) of the National Electrical Code.

D/F WINDOW DISPLAY



Scale: 1"=1'-0"

**NAS NATIONAL AWNING & SIGN**




<b>Design No.:</b>	24-03422	<b>Contact Information:</b>	
Date:	December 29, 2025	Salesman:	Todd Hefner
Sheet:	Tenant A / 1 of 9	Designer:	Trent Schultz
Location:	410 NW Chipman Road,	P.817.625.4323	F.817.625.2123
City/State:	Lee's Summit, MO 64086	www.awningandsign.com	

**Final electrical connection note:** Customer is responsible for retaining a licensed electrician to complete final connection.  
**Printing Note:** Illustration to be printed on 8 1/2" x 11" Legal paper.

This sign is intended to be installed in accordance with the requirements of article 600 of the National Electrical Code and/or other applicable local codes. This includes proper grounding and bonding of sign.

National Awning & Sign, LLC. does not accept responsibility for obtaining accurate code information for sign size allowance. This document is the property of National Awning & Sign, LLC and may not be copied or distributed w/o expressed written consent.

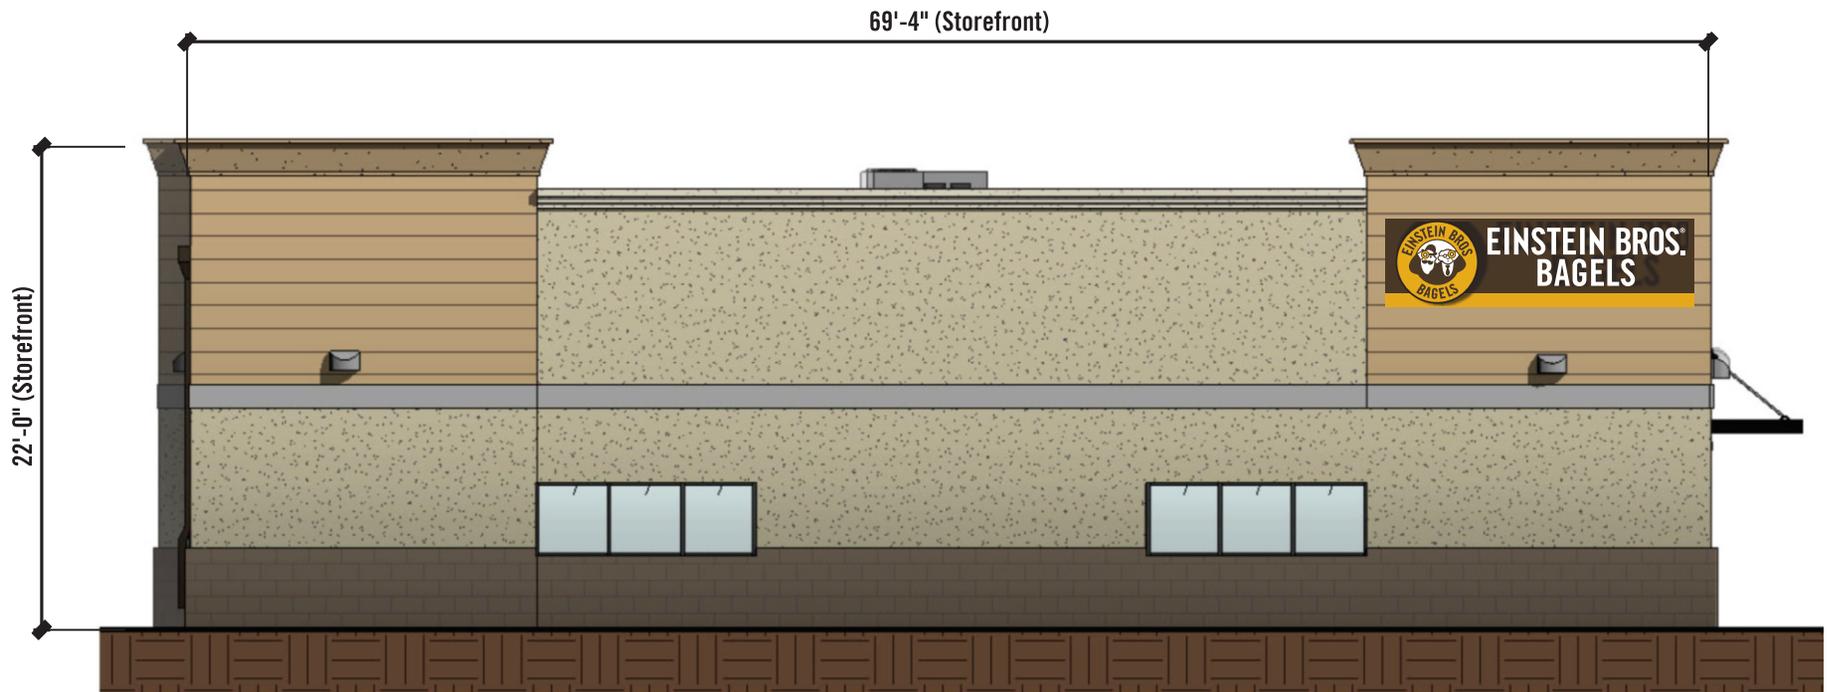

Building Elevation - West

Scale: 1/8"=1'-0"



<b>Design No.:</b>	<b>24-0342r2</b>	<b>Contact Information:</b>
Date:	December 29, 2025	Salesman: Todd Hefner
Sheet:	Tenant A / 1 of 9	Designer: Trent Schultz
Location:	410 NW Chipman Road, P.817.625.4323 F.817.625.2123	
City/State:	Lee's Summit, MO 64086	www.awningandsign.com

**Final electrical connection note:** Customer is responsible for retaining a licensed electrician to complete final connection.

**Printing Note:** Illustration to be printed on 8 1/2" x 11" Legal paper.

**This sign is intended to be installed in accordance with the requirements of article 600 of the National Electrical Code and/or other applicable local codes. This includes proper grounding and bonding of sign.**

National Awning & Sign, LLC. does not accept responsibility for obtaining accurate code information for sign size allowance. This document is the property of National Awning & Sign, LLC and may not be copied or distributed w/o expressed written consent.



7.2" Tall flat painted Yellow underscore




CHANNEL LETTERS ON PAN PANE BACKGROUND




Scale: 3/8"=1'-0"

56 sq ft

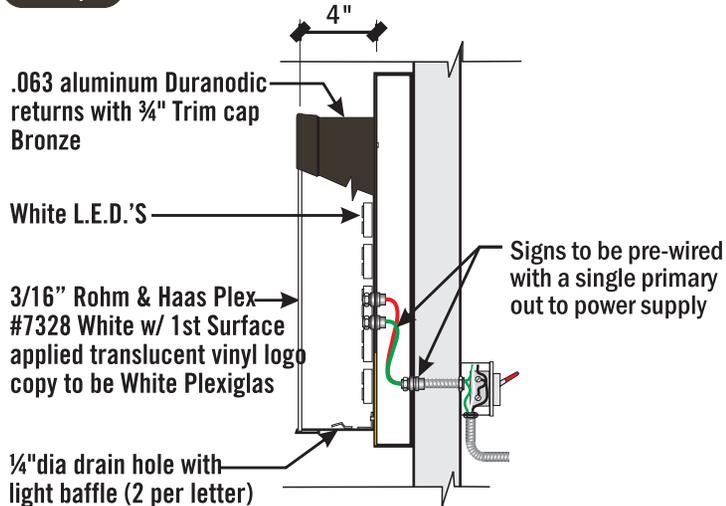

The location of the disconnect switch after installation shall comply with Article 600.6(A) of the National Electrical Code.

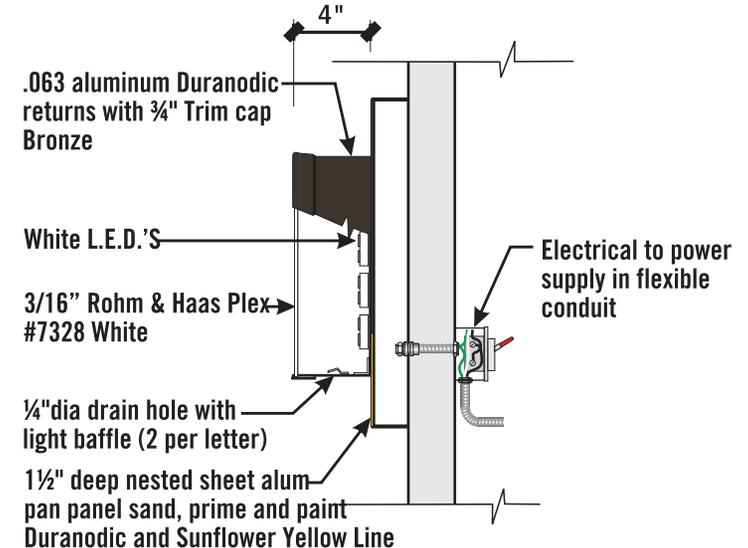

CHANNEL LETTER SECTION THRU LOGO

Channel Letter Example

CHANNEL LETTER SECTION THRU LETTERS




Design No.:	24-0342r2	Contact Information:	
Date:	December 29, 2025	Salesman:	Todd Hefner
Sheet:	Tenant A / 1 of 9	Designer:	Trent Schultz
Location:	410 NW Chipman Road,	P.817.625.4323	F.817.625.2123
City/State:	Lee's Summit, MO 64086	www.awningandsign.com	

**Final electrical connection note:** This sign is intended to be installed in accordance with the requirements of article 600 of the National Electrical Code and/or other applicable local codes. This includes proper grounding and bonding of sign.

**Printing Note:** Illustration to be printed on 8 1/2" x 11" Legal paper.

National Awning & Sign, LLC. does not accept responsibility for obtaining accurate code information for sign size allowance. This document is the property of National Awning & Sign, LLC and may not be copied or distributed w/o expressed written consent.

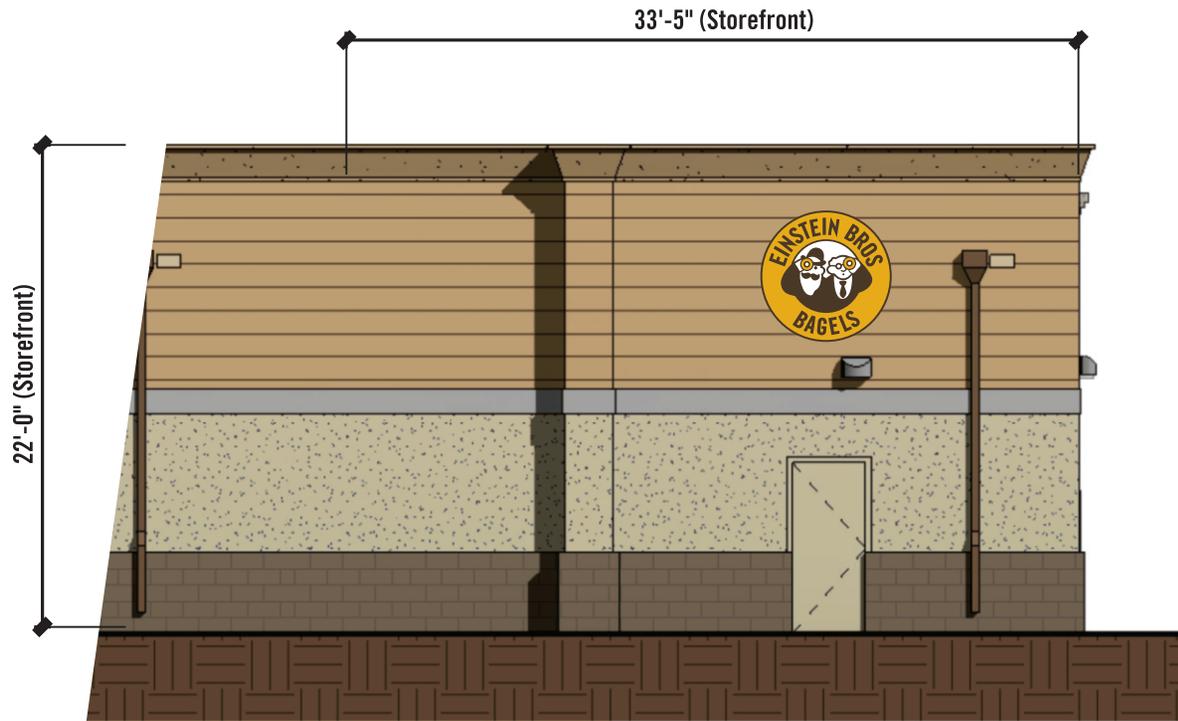

Building Elevation - North

Scale: 1/8"=1'-0"




<b>Design No.:</b>	<b>24-0342r2</b>	<b>Contact Information:</b>
Date:	December 29, 2025	Salesman: Todd Hefner
Sheet:	Tenant A / 1 of 9	Designer: Trent Schultz
Location:	410 NW Chipman Road, P.817.625.4323 F.817.625.2123	
City/State:	Lee's Summit, MO 64086	www.awningandsign.com

**Final electrical connection note:** Customer is responsible for retaining a licensed electrician to complete final connection.

**Printing Note:** Illustration to be printed on 8 1/2"x 11" Legal paper.

**This sign is intended to be installed in accordance with the requirements of article 600 of the National Electrical Code and/or other applicable local codes. This includes proper grounding and bonding of sign.**

National Awning & Sign, LLC. does not accept responsibility for obtaining accurate code information for sign size allowance. This document is the property of National Awning & Sign, LLC and may not be copied or distributed w/o expressed written consent.

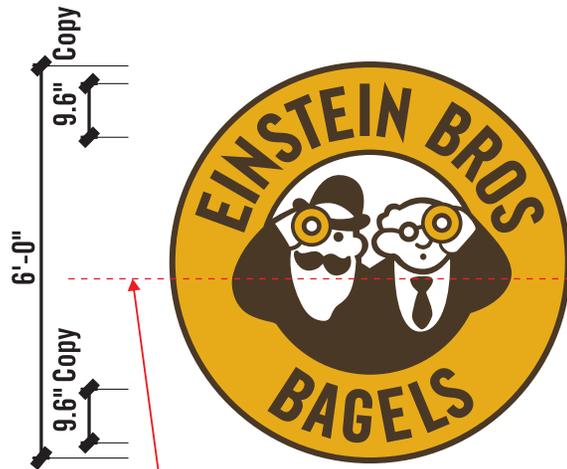

Split Sunflower Yellow here.



Fabricated sheet aluminum filler and backs sand, prime and paint Duranodic - White Plexiglas face with first surface applied 3M Translucent vinyl film retained with fabricated 1/2" x 1/2" aluminum retainers sand, prime and paint Duranodic


Internally illuminated with White LED's

CHANNEL LETTER ELEVATION



Scale: 3/8=1'-0"

18.75 Sq F

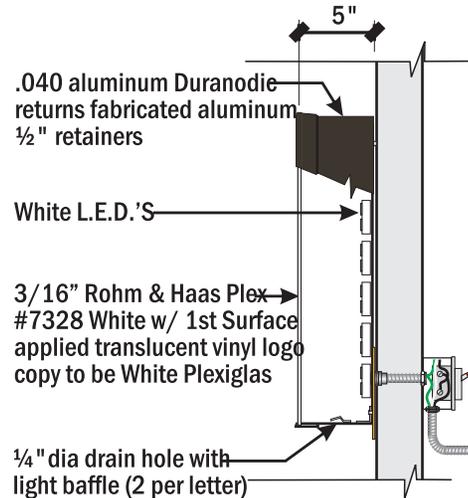

The location of the disconnect switch after installation shall comply with Article 600.6(A) of the National Electrical Code.

Section Thru Logo



<b>Design No.:</b>	24-0342r2	<b>Contact Information:</b>	
Date:	December 29, 2025	Salesman:	Todd Hefner
Sheet:	Tenant A / 1 of 9	Designer:	Trent Schultz
Location:	410 NW Chipman Road,	P.817.625.4323	F.817.625.2123
City/State:	Lee's Summit, MO 64086	www.awningandsign.com	

**Final electrical connection note:** This sign is intended to be installed in accordance with the requirements of article 600 of the National Electrical Code and/or other applicable local codes. This includes proper grounding and bonding of sign.


**Printing Note:** Illustration to be printed on 8 1/2" x 11" Legal paper.

National Awning & Sign, LLC. does not accept responsibility for obtaining accurate code information for sign size allowance. This document is the property of National Awning & Sign, LLC and may not be copied or distributed w/o expressed written consent.



Pre finished white sheet aluminum faces with direct printed graphics

(1) One required

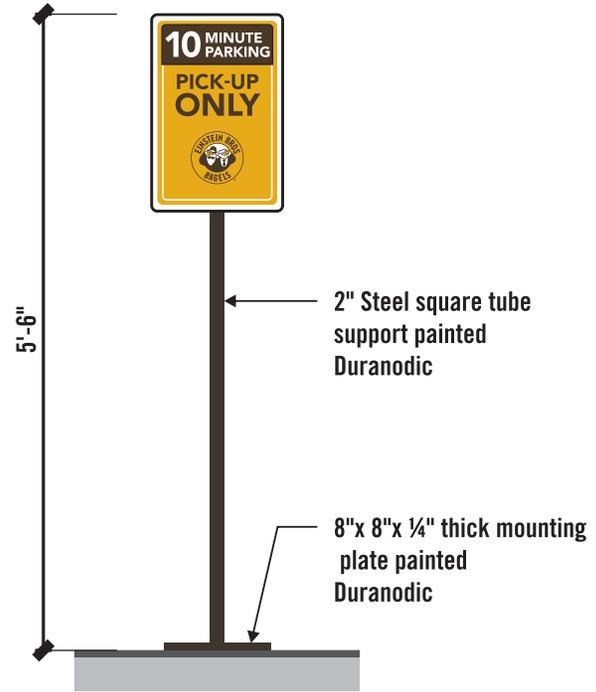

S/F SIGN ELEVATION



Scale: 1 1/2" = 1'-0"

**NAS NATIONAL AWNING & SIGN**





**Design No.:** 24-0342r2  
**Date:** December 29, 2025  
**Sheet:** Tenant A / 1 of 9  
**Location:** 410 NW Chipman Road,  
 City/State: Lee's Summit, MO 64086

**Contact Information:**  
**Salesman:** Todd Hefner  
**Designer:** Trent Schultz  
 P.817.625.4323 F.817.625.2123  
 www.awningandsign.com

**Final electrical connection note:** Customer is responsible for retaining a licensed electrician to complete final connection.  
**Printing Note:** Illustration to be printed on 8 1/2" x 11" Legal paper.

This sign is intended to be installed in accordance with the requirements of article 600 of the National Electrical Code and/or other applicable local codes. This includes proper grounding and bonding of sign.

National Awning & Sign, LLC. does not accept responsibility for obtaining accurate code information for sign size allowance. This document is the property of National Awning & Sign, LLC and may not be copied or distributed w/o expressed written consent.

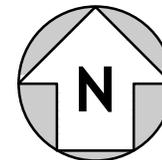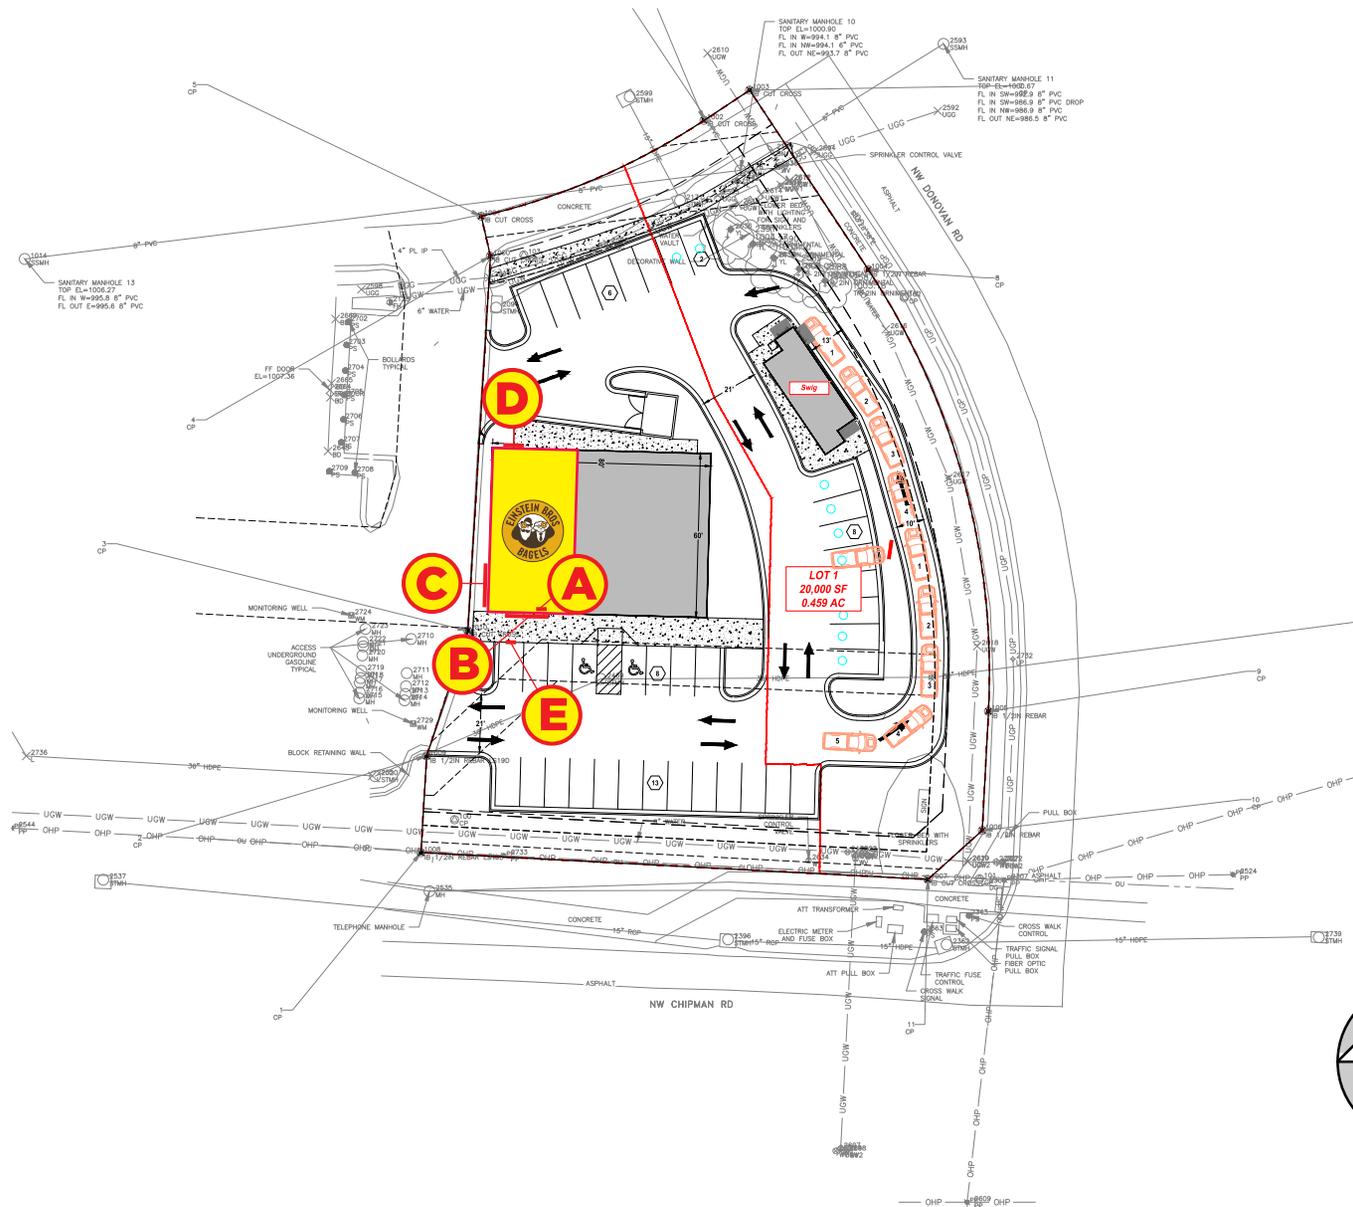

<b>Design No.:</b>	<b>24-0342r2</b>	<b>Contact Information:</b>
Date:	December 29, 2025	Salesman: Todd Hefner
Sheet:	Tenant A / 1 of 9	Designer: Trent Schultz
Location:	410 NW Chipman Road, P.817.625.4323 F.817.625.2123	
City/State:	Lee's Summit, MO 64086	www.awningsandsign.com

**Final electrical connection note:** Customer is responsible for retaining a licensed electrician to complete final connection.

**Printing Note:** Illustration to be printed on 8 1/2" x 11" Legal paper.

**This sign is intended to be installed in accordance with the requirements of article 600 of the National Electrical Code and/or other applicable local codes. This includes proper grounding and bonding of sign.**

National Awning & Sign, LLC does not accept responsibility for obtaining accurate code information for sign size allowance. This document is the property of National Awning & Sign, LLC and may not be copied or distributed w/o expressed written consent.