



Building Elevation - South

Scale: 1/8"=1'-0"

City Code: 20% Of storefront

**NAS NATIONAL AWNING & SIGN**




<b>Design No.:</b>	<b>24-0343r1</b>	<b>Contact Information:</b>
Date:	December 29, 2025	Salesman: Todd Hefner
Sheet:	Tenant A / 1 of 4	Designer: Trent Schultz
Location:	410 NW Chipman Road,	P.817.625.4323 F.817.625.2123
City/State:	Lee's Summit, MO 64086	www.awningandsign.com

**Final electrical connection note:** Customer is responsible for retaining a licensed electrician to complete final connection.

**Printing Note:** Illustration to be printed on 8 1/2"x 11" Legal paper.

This sign is intended to be installed in accordance with the requirements of article 600 of the National Electrical Code and/or other applicable local codes. This includes proper grounding and bonding of sign.

National Awning & Sign, LLC. does not accept responsibility for obtaining accurate code information for sign size allowance. This document is the property of National Awning & Sign, LLC and may not be copied or distributed w/o expressed written consent.

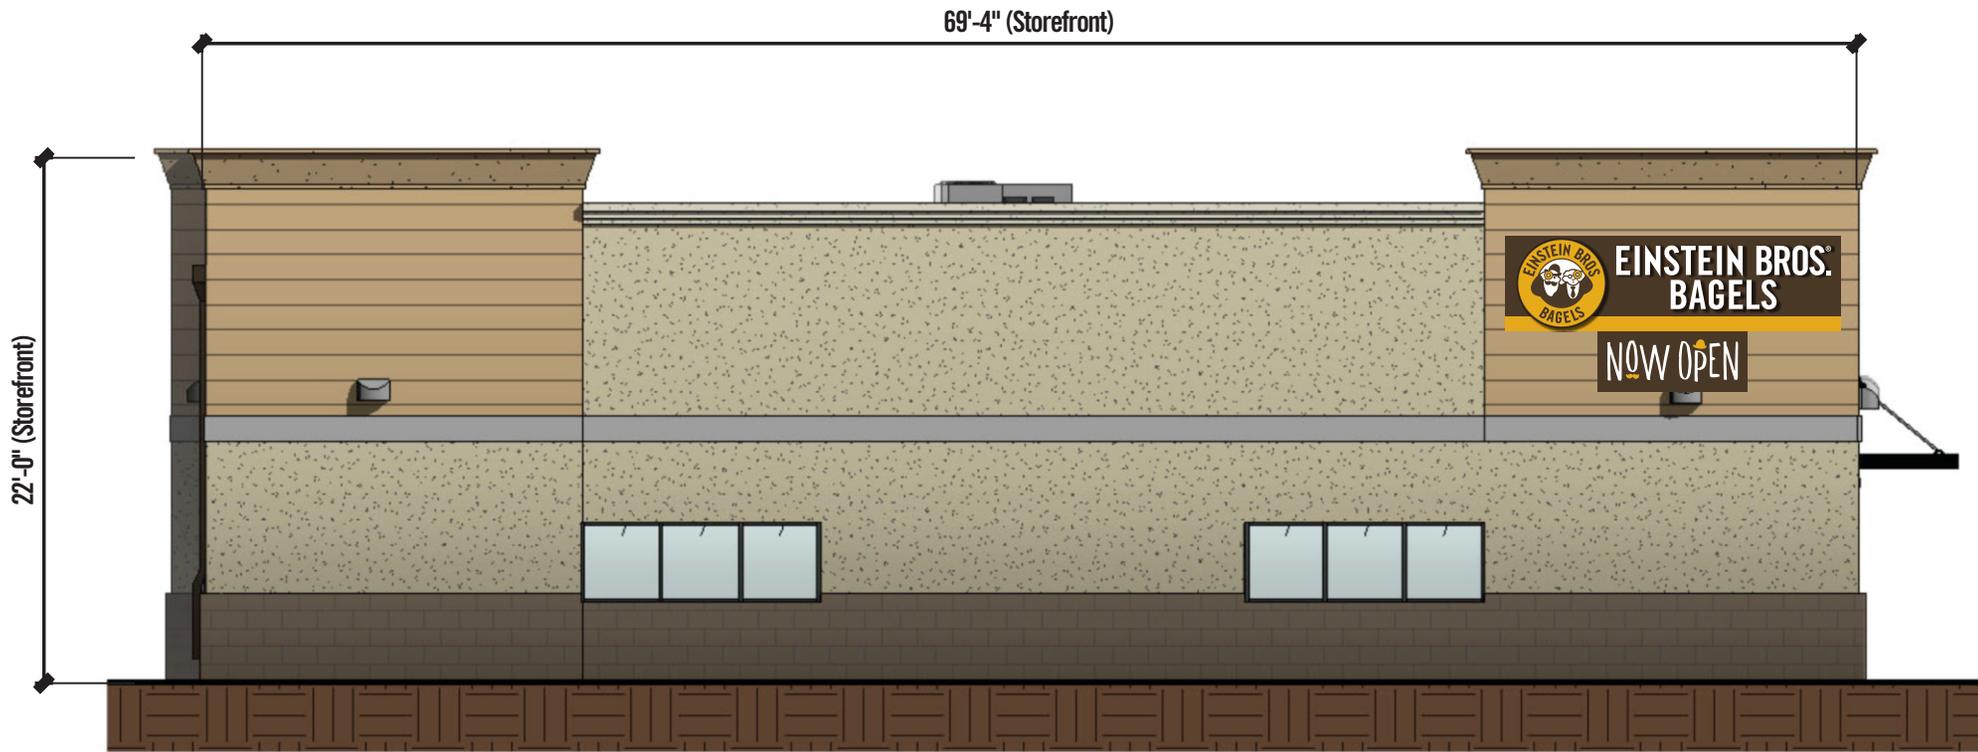

Building Elevation - West

Scale: 1/8"=1'-0"



<b>Design No.:</b>	<b>24-0343r1</b>	<b>Contact Information:</b>
Date:	December 29, 2025	Salesman: Todd Hefner
Sheet:	Tenant A / 2 of 4	Designer: Trent Schultz
Location:	410 NW Chipman Road,	P.817.625.4323 F.817.625.2123
City/State:	Lee's Summit, MO 64086	www.awningandsign.com

**Final electrical connection note:** Customer is responsible for retaining a licensed electrician to complete final connection.

**Printing Note:** Illustration to be printed on 8 1/2"x 11" Legal paper.

**This sign is intended to be installed in accordance with the requirements of article 600 of the National Electrical Code and/or other applicable local codes. This includes proper grounding and bonding of sign.**

National Awning & Sign, LLC. does not accept responsibility for obtaining accurate code information for sign size allowance. This document is the property of National Awning & Sign, LLC and may not be copied or distributed w/o expressed written consent.



Manufacture and install new printed flexible banner mount with Grommets

Banner Elevation

Scale: 1" = 1'-0"



<b>Design No.:</b>	<b>24-0343r1</b>	<b>Contact Information:</b>
Date:	December 29, 2025	Salesman: Todd Hefner
Sheet:	Tenant A / 3 of 4	Designer: Trent Schultz
Location:	410 NW Chipman Road,	P.817.625.4323 F.817.625.2123
City/State:	Lee's Summit, MO 64086	www.awningandsign.com

**Final electrical connection note:** Customer is responsible for retaining a licensed electrician to complete final connection.  
**Printing Note:** Illustration to be printed on 8 1/2"x 11" Legal paper.

**This sign is intended to be installed in accordance with the requirements of article 600 of the National Electrical Code and/or other applicable local codes. This includes proper grounding and bonding of sign.**

National Awning & Sign, LLC. does not accept responsibility for obtaining accurate code information for sign size allowance. This document is the property of National Awning & Sign, LLC and may not be copied or distributed w/o expressed written consent.




Manufacture and install new printed flexible banner mount with Grommets **SLITS REQUIRED TO ALLOW FOR WIND LOAD**

**(1) One Required MOUNTS TO SUPPORTS INSTALLED AND PROVIDED BY GC**

Banner Elevation

Scale: 3/4"=1'-0"

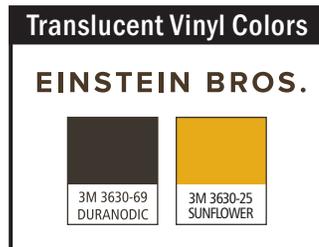

<b>Design No.:</b>	<b>24-0343r1</b>	<b>Contact Information:</b>
Date:	December 29, 2025	Salesman: Todd Hefner
Sheet:	Tenant A / 4 of 4	Designer: Trent Schultz
Location:	410 NW Chipman Road,	P.817.625.4323 F.817.625.2123
City/State:	Lee's Summit, MO 64086	www.awningandsign.com

**Final electrical connection note:** Customer is responsible for retaining a licensed electrician to complete final connection.  
**Printing Note:** Illustration to be printed on 8 1/2"x 11" Legal paper.

**This sign is intended to be installed in accordance with the requirements of article 600 of the National Electrical Code and/or other applicable local codes. This includes proper grounding and bonding of sign.**

National Awning & Sign, LLC. does not accept responsibility for obtaining accurate code information for sign size allowance. This document is the property of National Awning & Sign, LLC and may not be copied or distributed w/o expressed written consent.