

Drawing Prepared For:



Job site Address:


1921 NE Trail Edge Blvd, Lee's Summit, MO 64086, USA

Request:


SEPTEMBER 29, 2025

Version:


6.0 - JANUARY 09, 2026

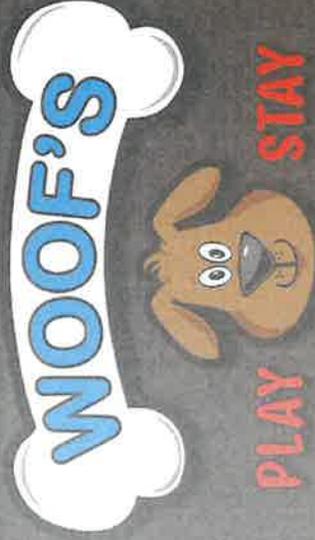


UIG UNITED
IMAGE
GROUP
VETERAN OWNED & OPERATED

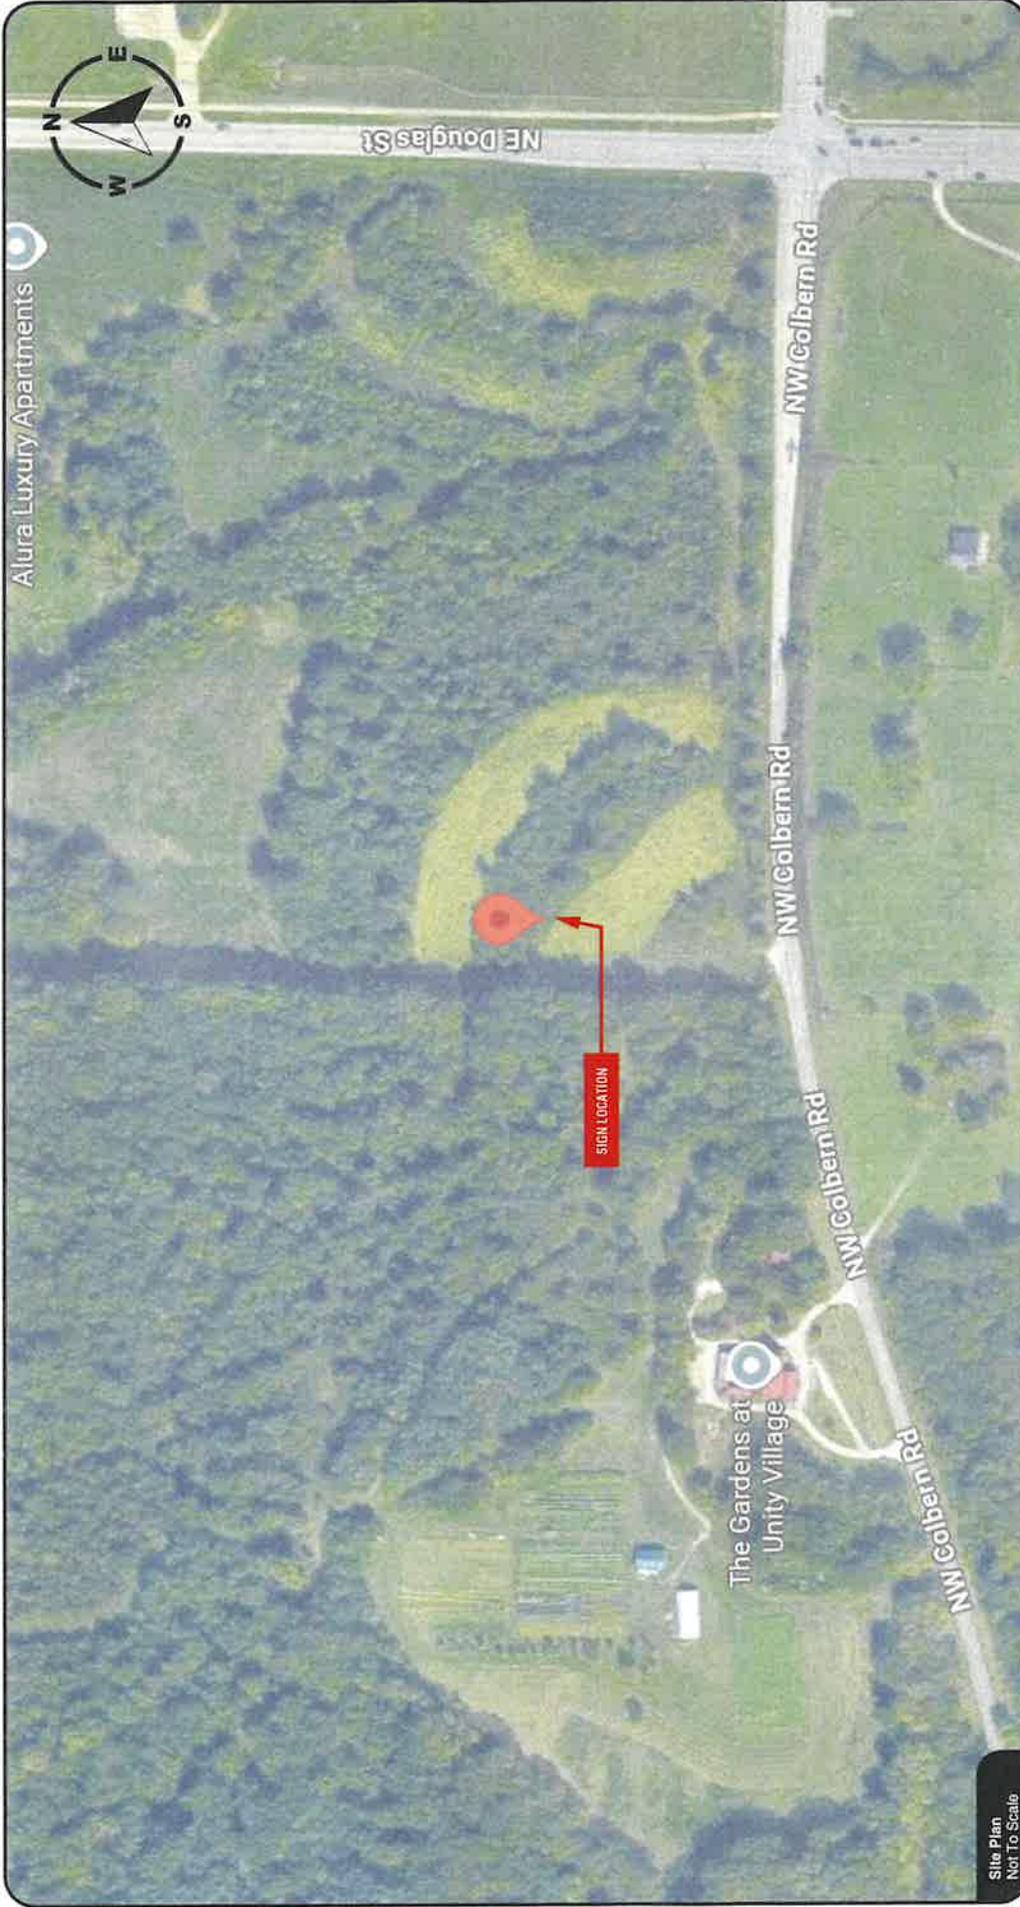

Site Plan
Not To Scale

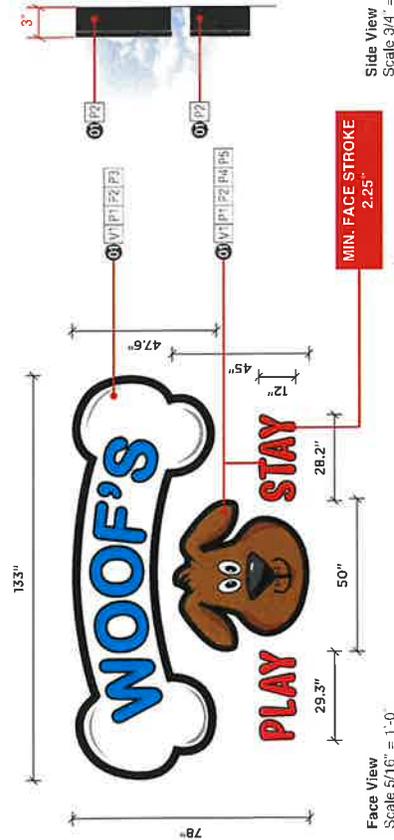

Face View
Scale: 5/16" = 1'-0"

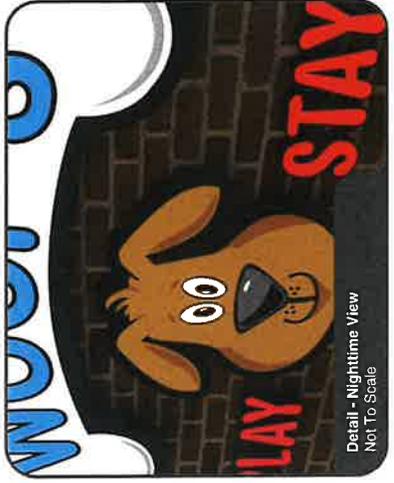

Detail - Nighttime View
Not To Scale

Side View
Scale: 3/4" = 1'-0"

Sign Type A (Elevation): Front LED Channel Letters, Backlit
Illuminated

Code Allowance:
Total Sign Area: 72 sq.ft.
Sign Width: 133"

- 01 Channel Letters (72 Sq. Ft.):
- Faces: 1/8" acrylic with digitally-printed vinyl.
 - Trimcap: 1" jewellee painted black.
 - Return: 3" deep 0.040" thick aluminum painted black.
 - Backer: 0.063" thick aluminum back.
 - Illumination: 6500K white LED's.
 - Power Supplies: 12V, remotely mounted behind wall.
 - Installation: flush mounted to the wall.

Vinyl Colors:




Paint Colors:



Notes:

Power Requirement: one (1) 120V/20A dedicated sign circuit that supplies no other load, connected directly to breaker panel, controlled by photocell or timer; power feed must terminate in a junction box within five (5) feet of sign location

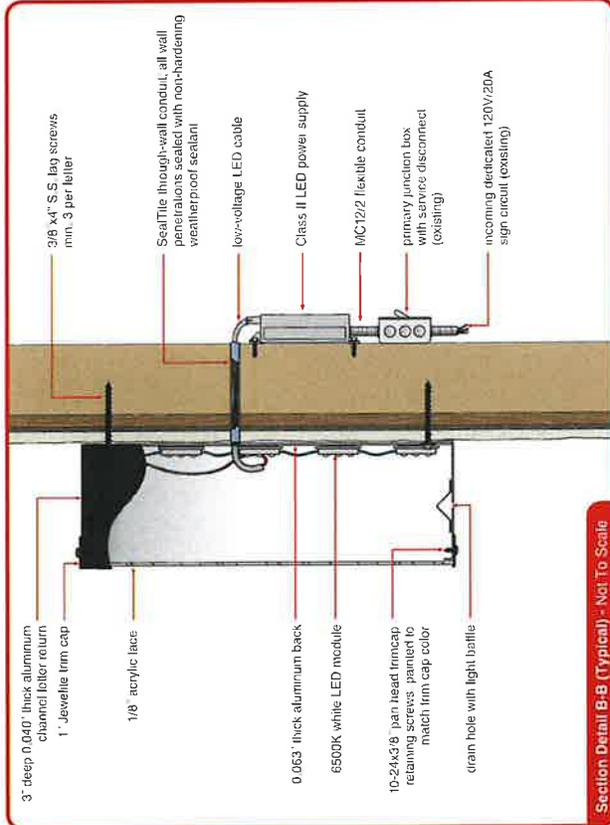


Section Detail B-B (Typical) - Not To Scale



Perspective - Daytime View
Not To Scale




Sign Type A - Daytime View
Not To Scale


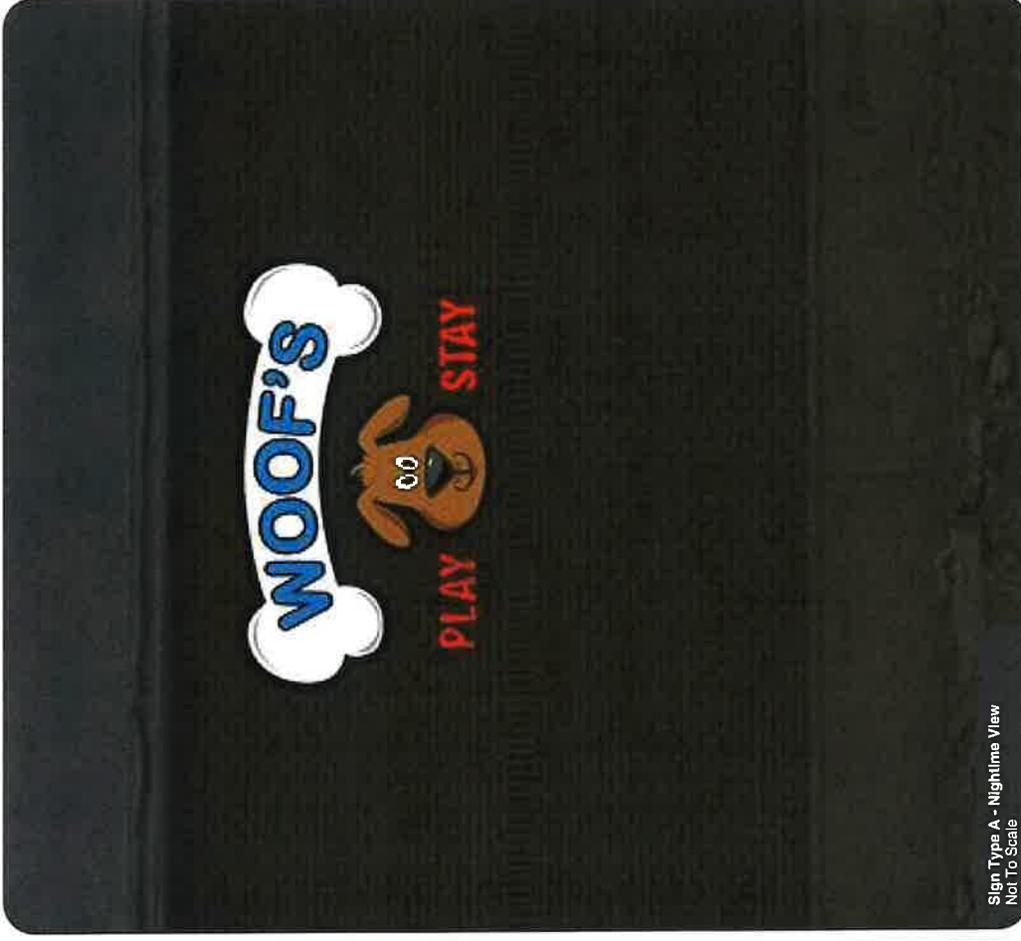


Sign Type A - Nighttime View
Not To Scale



building = 2538 ft²
 sign = 74 ft²
 % = 3%

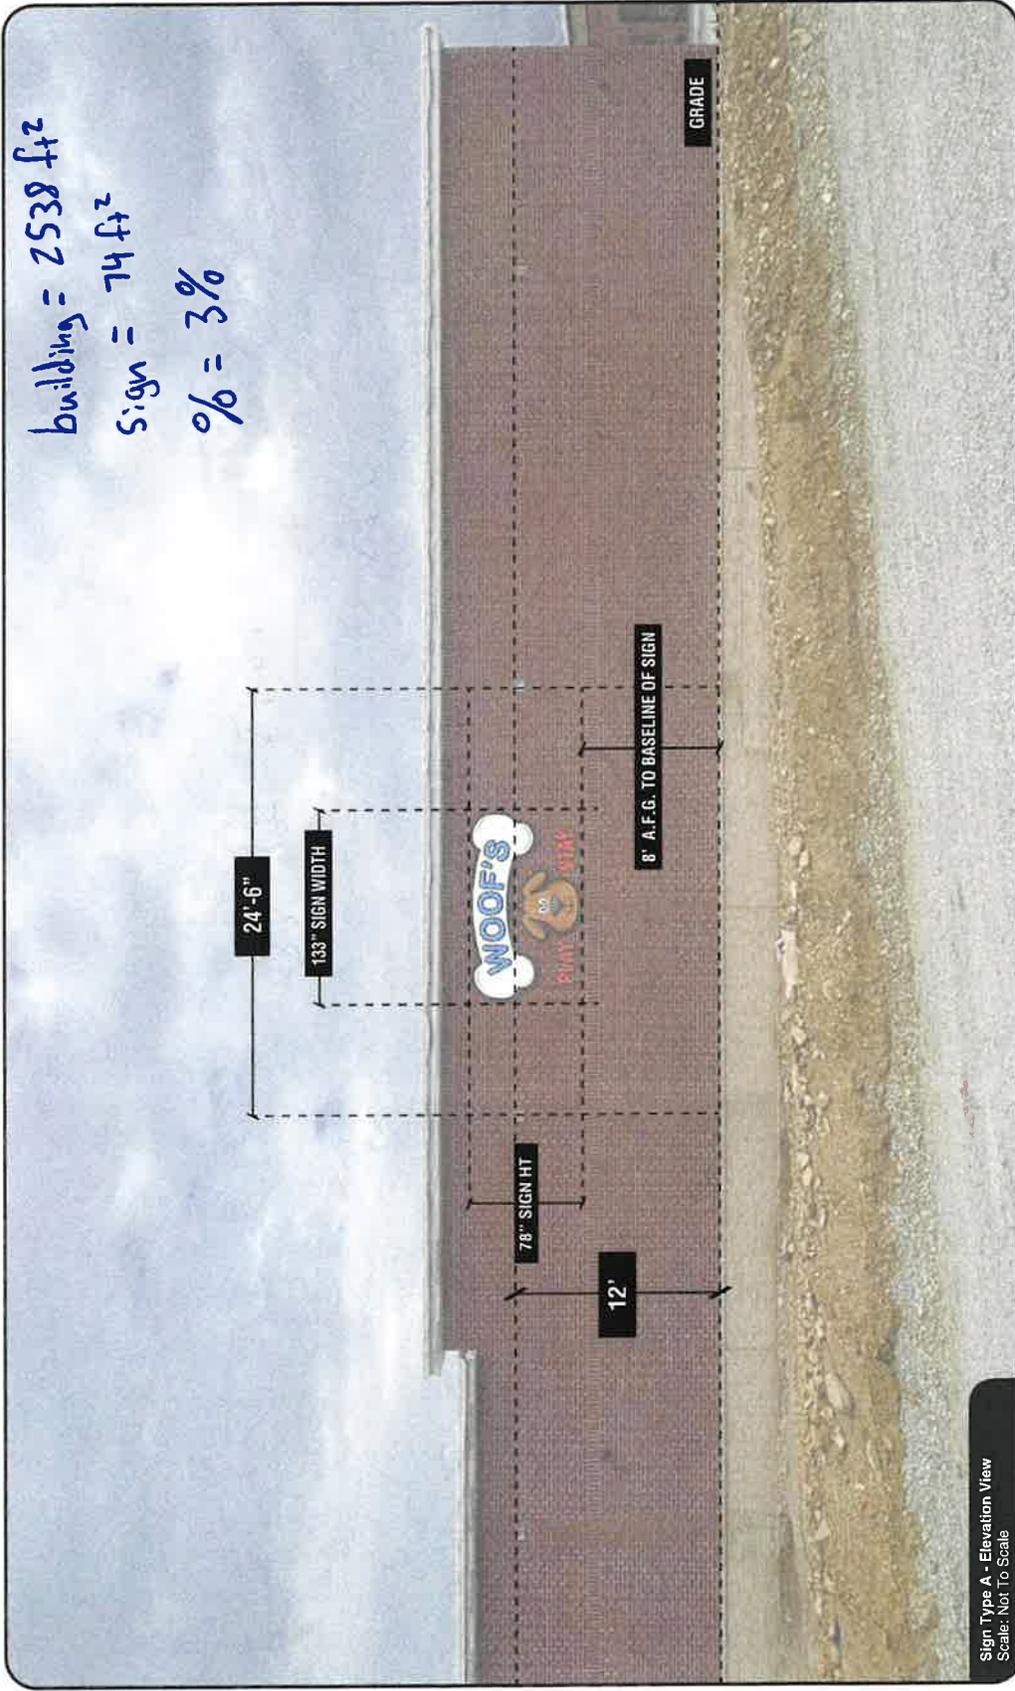

Sign Type A - Elevation View
 Scale: Not To Scale

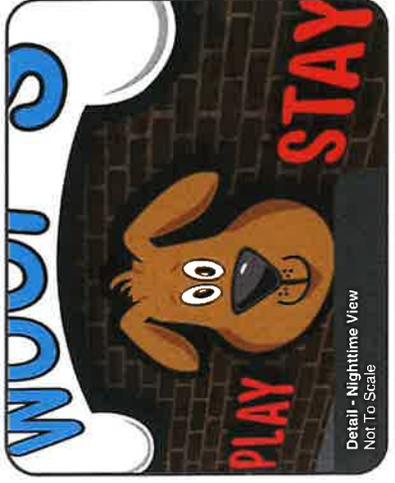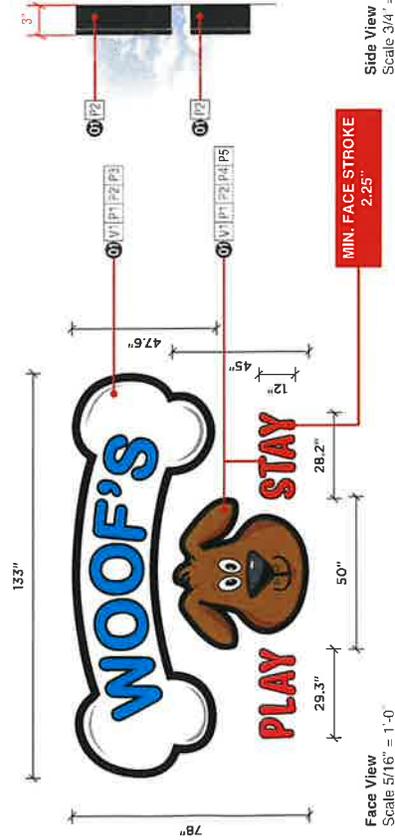

Side View
Scale: 3/4" = 1'-0"

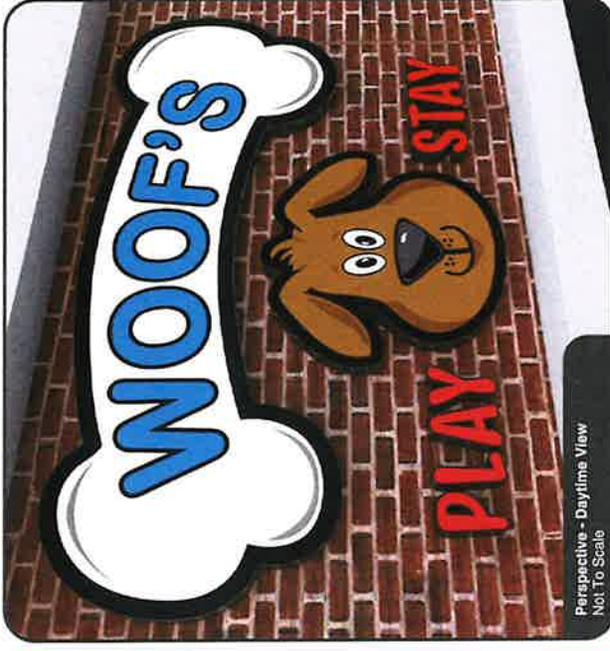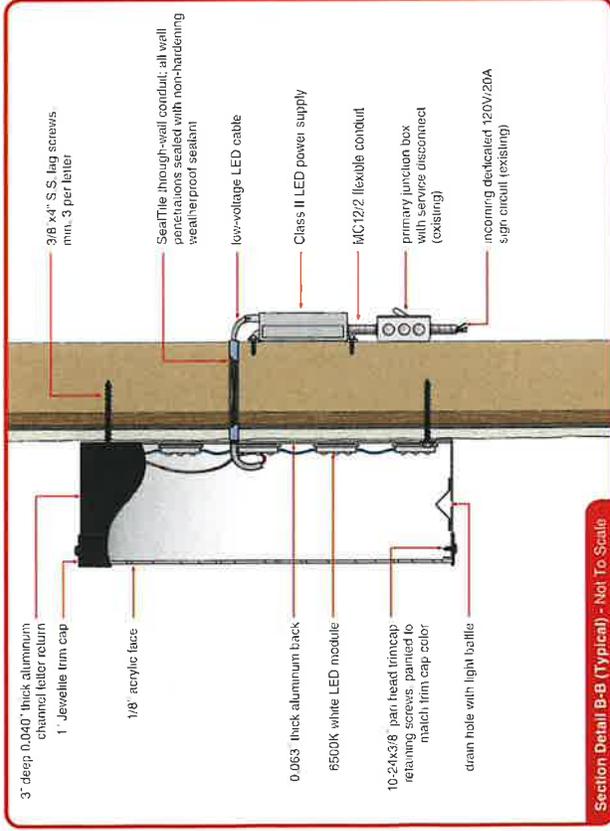

Sign Type B (Elevation): From Lit Channel, lit, lit, backlit (material)

Code Allowance:
Total Sign Area: 72 sq. ft.
Sign Width: 133"

01 Channel Letters (72 Sq. Ft.):

- Face: 1/8" acrylic with digitally-printed vinyl.
- Trimcap: 1" Jewellee painted black.
- Return: 3" deep 0.040" thick aluminum painted black.
- Back: 0.063" thick aluminum back.
- Illumination: 6500K white LED's.
- Power Supplies: 12V, remotely mounted behind wall.
- Installation: flush mounted to the wall.

Vinyl Colors:
Digitally Printed

Paint Colors:
White
Black
Pantone 7680 C
Pantone 1797 C
Pantone 2314 C

Notes:
Power Requirements: one (1) 120V/20A dedicated sign circuit that supplies no other load, connected directly to breaker panel, controlled by photocell or timer; power feed must terminate in a junction box within five (5) feet of sign location




Sign Type B - Daytime View
Not To Scale



Sign Type B - Nighttime View
Not To Scale

Building - 1454 ftz
 Sign - 72 ftz
 o/p = 5%

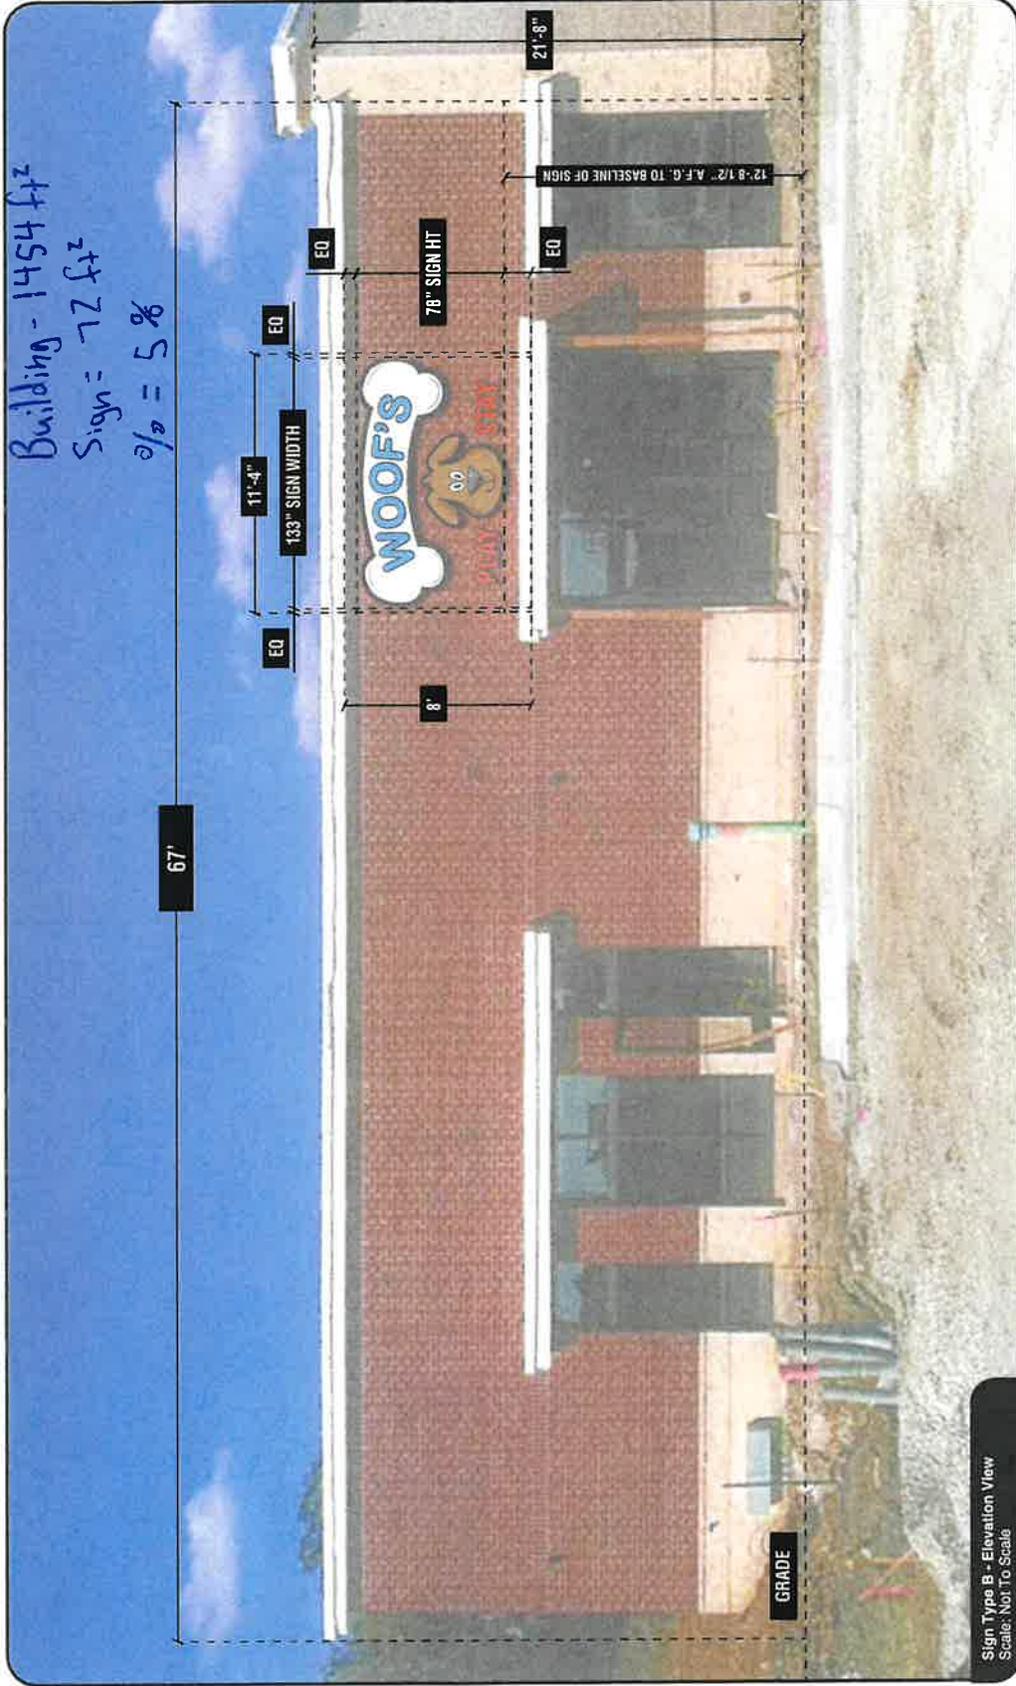

Sign Type B - Elevation View
 Scale: Not To Scale