







MHT: #22
 Drawn by: Tim Van Pelt
 Foreman: Manuel Feliciano-JR
 Setup: 02/16/26
 WO#: 806350-31048642
 Job#: 1112508010

SUMMARY

- 5 - Road Work Ahead
- 1 - Right Lane Closed Ahead
- 1 - Transition Symbol
- 25 - Cones/Delineators
- 1 - Arrowboard



Setup / Billing Detail:
 -Single Lane Closure - TC1 - Qty 1

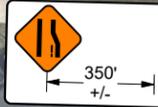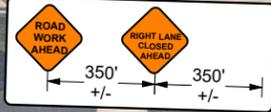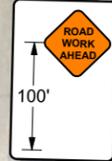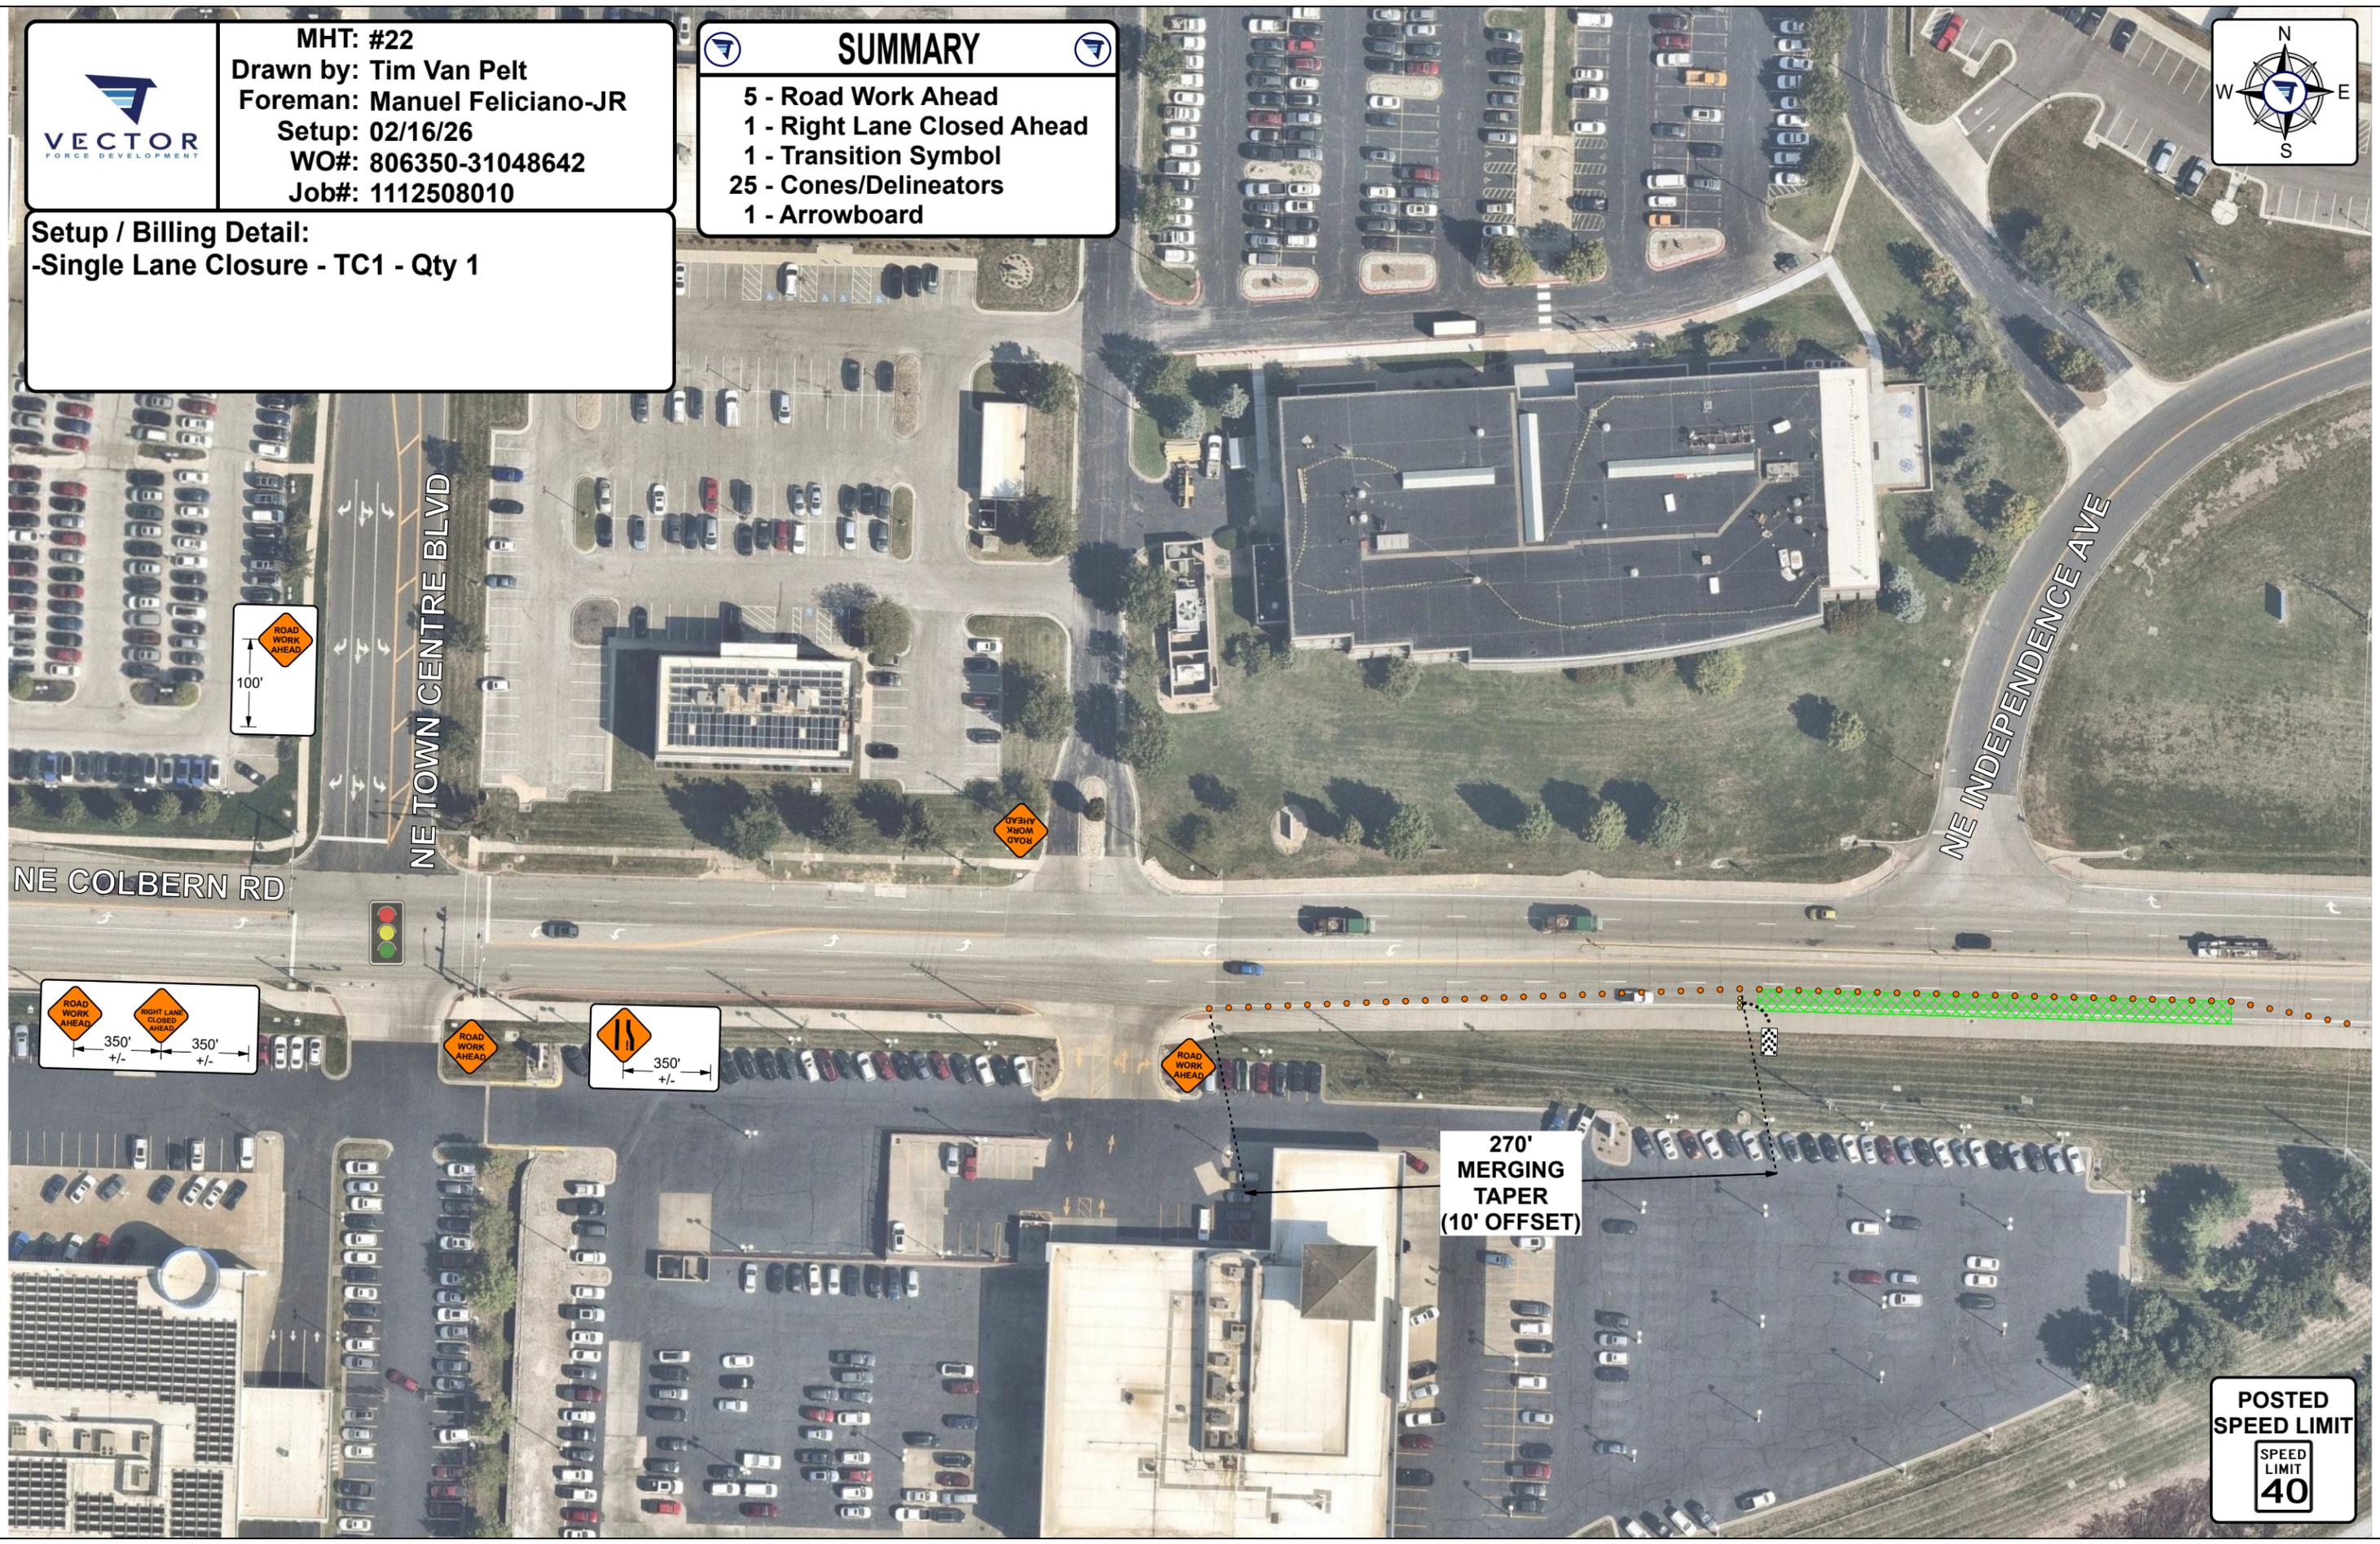

270'
 MERGING
 TAPER
 (10' OFFSET)

POSTED
 SPEED LIMIT
 SPEED
 LIMIT
 40