

|                        |   |
|------------------------|---|
| <b>Sign A</b>          | 16 1/2" Smalls Sliders [Stacked]  |
| <b>Type:</b>           | Channel Letters on a Backer   |
| <b>Illumination:</b>   | Front Lit   Halo Lit  |
| <b>Square Footage:</b> | 55.30 Backer   48.41 Letters  |
| <b>To Grade:</b>       | Top of Sign to Grade = 20'-7 1/4"<br>Bottom of Sign to Grade = 14'-1 3/4" |

|                        |  |
|------------------------|--|
| <b>Sign B</b>          | 18 1/2" Smalls Sliders [Stacked]   |
| <b>Type:</b>           | Channel Letters on a Backer  |
| <b>Illumination:</b>   | Front Lit   Halo Lit   |
| <b>Square Footage:</b> | 69.78 Backer   61.21 Letters   |
| <b>To Grade:</b>       | Top of Sign to Grade = 20'-1 1/2"<br>Bottom of Sign to Grade = 12'-10 1/2" |

|                        |   |
|------------------------|---|
| <b>Sign C</b>          | 21" Smalls Sliders [Linear]   |
| <b>Type:</b>           | Channel Letters on a Backer   |
| <b>Illumination:</b>   | Internally Illuminated LED  |
| <b>Square Footage:</b> | 75.43 Backer   61.03 Letters  |
| <b>To Grade:</b>       | Top of Sign to Grade = 18'-9 1/2"<br>Bottom of Sign to Grade = 14'-2 1/2" |

|                        |  |
|------------------------|--|
| <b>Sign D</b>          | 12 1/4" Smalls Sliders [Stacked]   |
| <b>Type:</b>           | Channel Letters on a Backer  |
| <b>Illumination:</b>   | Front Lit   Halo Lit   |
| <b>Square Footage:</b> | 32.00 Backer   28.23 Letters   |
| <b>To Grade:</b>       | Top of Sign to Grade = 18'-11 1/2"<br>Bottom of Sign to Grade = 14'-0 1/2" |

|                        |                                |
|------------------------|--------------------------------|
| <b>Sign E</b>          | Smalls Sliders                 |
| <b>Type:</b>           | Aluminum Panel w/Applied Vinyl |
| <b>Illumination:</b>   | Non-Illuminated                |
| <b>Square Footage:</b> | 1.50                           |

|                        |                                |
|------------------------|--------------------------------|
| <b>Sign F</b>          | Smalls Sliders                 |
| <b>Type:</b>           | Aluminum Panel w/Applied Vinyl |
| <b>Illumination:</b>   | Non-Illuminated                |
| <b>Square Footage:</b> | 1.75                           |

|                        |                                |
|------------------------|--------------------------------|
| <b>Sign G</b>          | Smalls Sliders - Members Only  |
| <b>Type:</b>           | Aluminum Panel w/Applied Vinyl |
| <b>Illumination:</b>   | Non-Illuminated                |
| <b>Square Footage:</b> | .69                            |


|                        |                             |
|------------------------|-----------------------------|
| <b>Sign H</b>          | Smalls Sliders              |
| <b>Type:</b>           | Monument Sign               |
| <b>Illumination:</b>   | Internally Illuminated LEDs |
| <b>Square Footage:</b> | 46.33                       |

|                        |                 |
|------------------------|-----------------|
| <b>Sign I</b>          | Smalls Sliders  |
| <b>Type:</b>           | Directional     |
| <b>Illumination:</b>   | Non-Illuminated |
| <b>Square Footage:</b> | 3.00            |

|                        |                 |
|------------------------|-----------------|
| <b>Sign J</b>          | Smalls Sliders  |
| <b>Type:</b>           | Directional     |
| <b>Illumination:</b>   | Non-Illuminated |
| <b>Square Footage:</b> | 3.00            |

|                        |                 |
|------------------------|-----------------|
| <b>Sign K</b>          | Smalls Sliders  |
| <b>Type:</b>           | Directional     |
| <b>Illumination:</b>   | Non-Illuminated |
| <b>Square Footage:</b> | 3.00            |

|                      |                      |
|----------------------|----------------------|
| <b>LED Rope A</b>    | Smalls Sliders       |
| <b>Type:</b>         | Accent LED Rope      |
| <b>Illumination:</b> | Illuminated LED Rope |

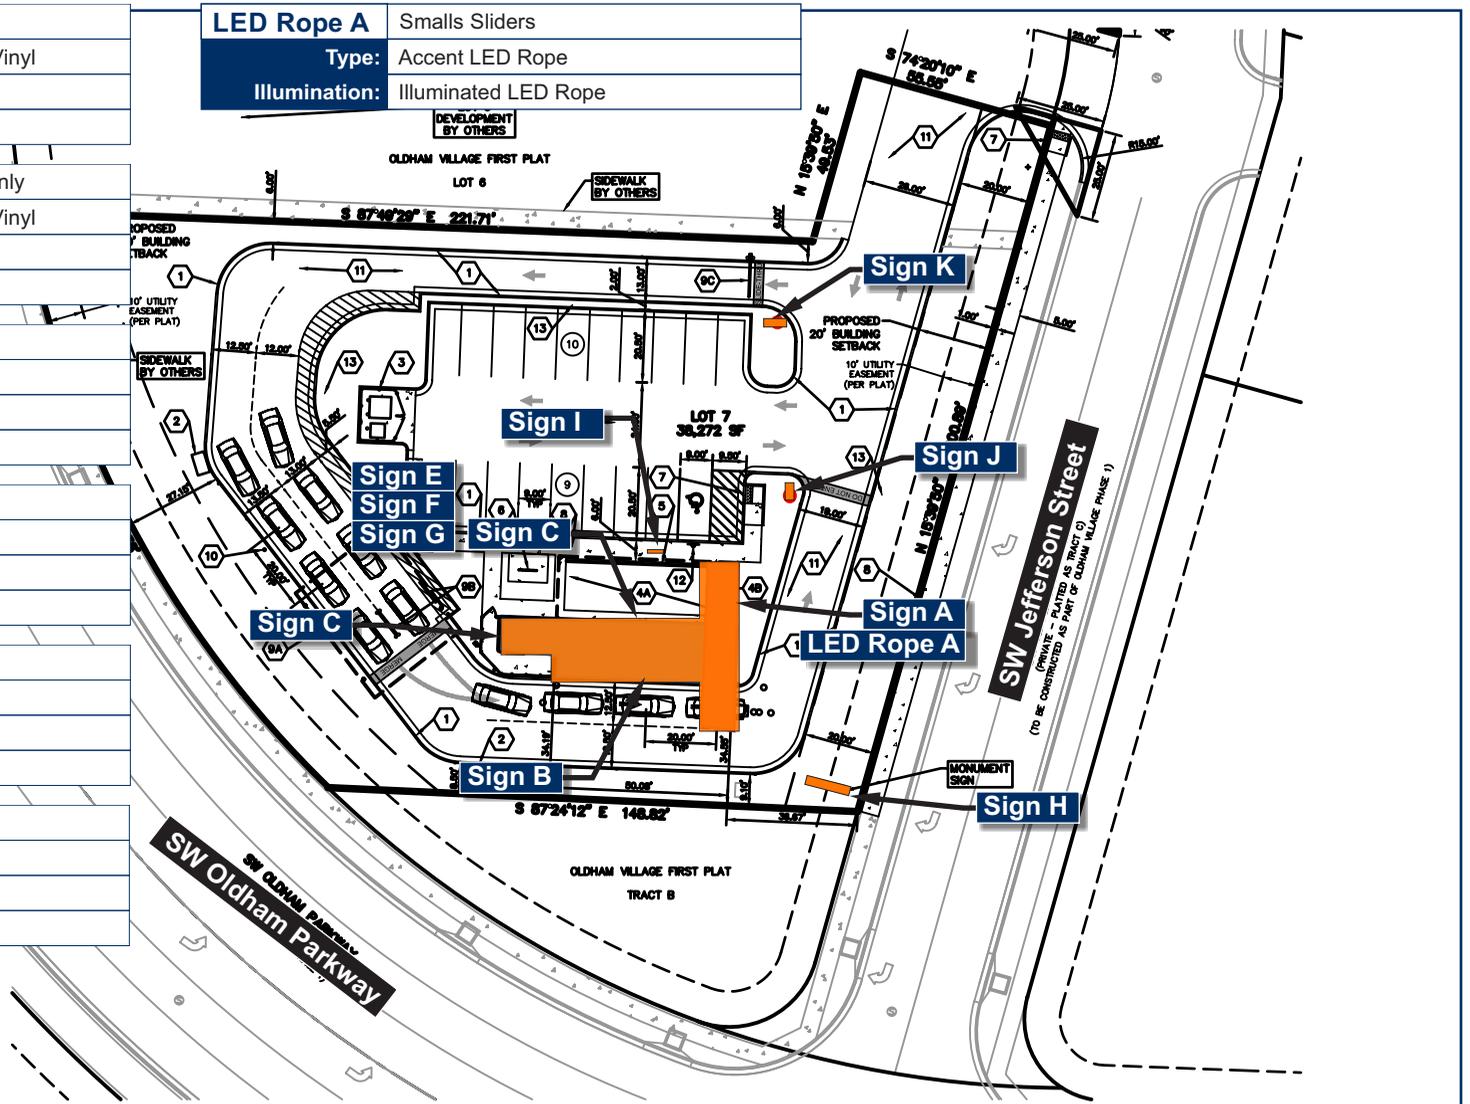


| REVISION INFO | DATE       | DESCRIPTION         | BY |
|---------------|------------|---------------------|----|
|               | 07/22/2025 | Original Renderings | AB |
|               |            |                     |    |
|               |            |                     |    |
|                 |   |
|-----------------|---|
| <b>Sign A</b>   | 16 1/2" Smalls Sliders [Stacked]  |
| Type:           | Channel Letters on a Backer   |
| Illumination:   | Front Lit   Halo Lit  |
| Square Footage: | 55.30 Backer   48.41 Letters  |
| To Grade:       | Top of Sign to Grade = 20'-7 1/4"<br>Bottom of Sign to Grade = 14'-1 3/4" |

|                   |                      |
|-------------------|----------------------|
| <b>LED Rope A</b> | Smalls Sliders       |
| Type:             | Accent LED Rope      |
| Illumination:     | Illuminated LED Rope |

East Elevation: 883.33SF  
Sign: 55.30 SF

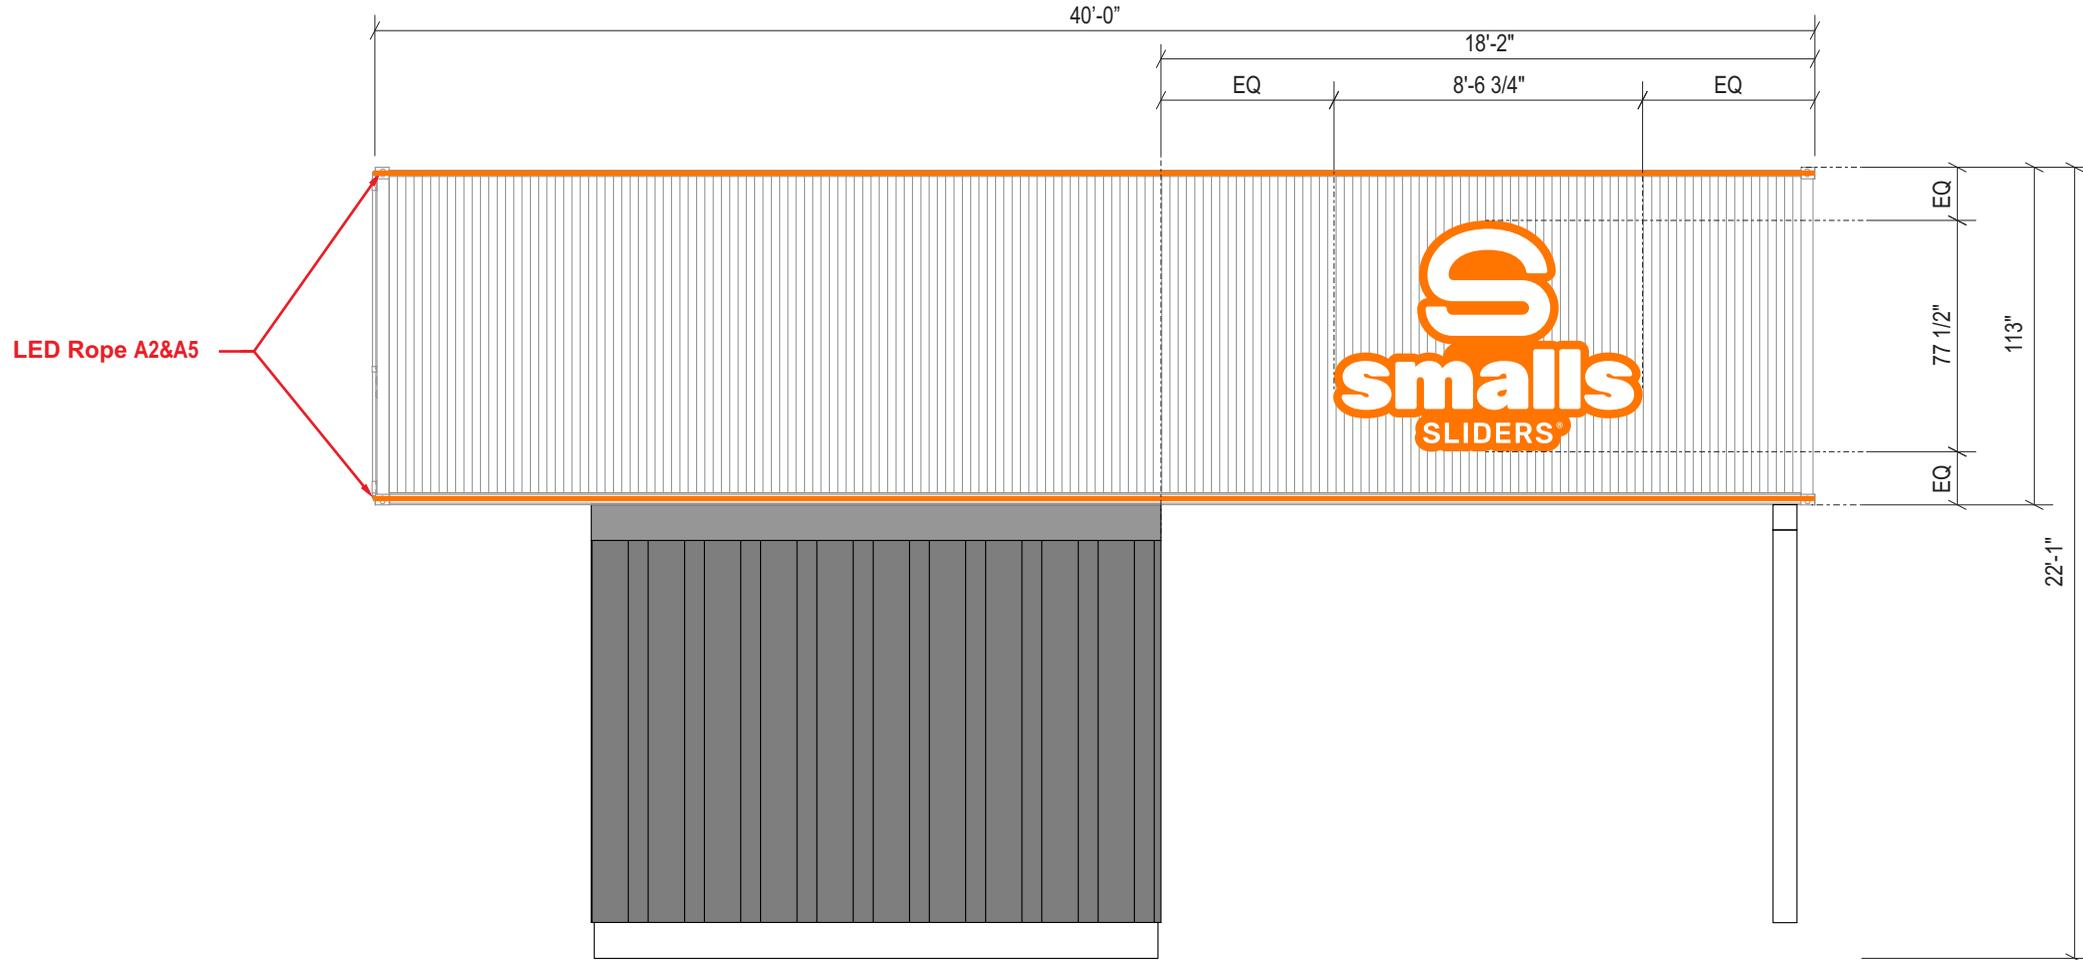

**Front Elevation (East)**  
Scale: 3/16" = 1'-0"

|  |                          |
|--|--------------------------|
| Allowable Square Footage this Elevation: | 57.00                    |
| Formula:                                 | 10% of Building Frontage |
| Actual Square Footage this Elevation:    | 55.30                    |



|          |  |
|----------|--|
| Client:  | Smalls Sliders   |
| Site #:  | SLD-10051  |
| Address: | 101 Southwest Oldham Parkway<br>LEE'S SUMMIT, MO 64081 |

| REVISION INFO | DATE       | DESCRIPTION         | BY |
|---------------|------------|---------------------|----|
|               | 07/22/2025 | Original Renderings | AB |
|               |            |                     |    |
|               |            |                     |    |
|               |            |                     |    |
|               |            |                     |    |


This rendering is the property of Anchor Sign, Inc. It is for the exclusive use of Anchor Sign, Inc. and the party which requested the rendering. It is an unpublished original drawing not to be distributed, reproduced or exhibited without the consent of Anchor Sign, Inc. Please contact your account manager with questions regarding this statement.



|                        |  |
|------------------------|--|
| <b>Sign B</b>          | 18 1/2" Smalls Sliders [Stacked]   |
| <b>Type:</b>           | Channel Letters on a Backer  |
| <b>Illumination:</b>   | Front Lit   Halo Lit   |
| <b>Square Footage:</b> | 69.78 Backer   61.21 Letters   |
| <b>To Grade:</b>       | Top of Sign to Grade = 20'-1 1/2"<br>Bottom of Sign to Grade = 12'-10 1/2" |

|                      |                      |
|----------------------|----------------------|
| <b>LED Rope A</b>    | Smalls Sliders       |
| <b>Type:</b>         | Accent LED Rope      |
| <b>Illumination:</b> | Illuminated LED Rope |

South Elevation: 1106SF  
Sign: 69.78 SF

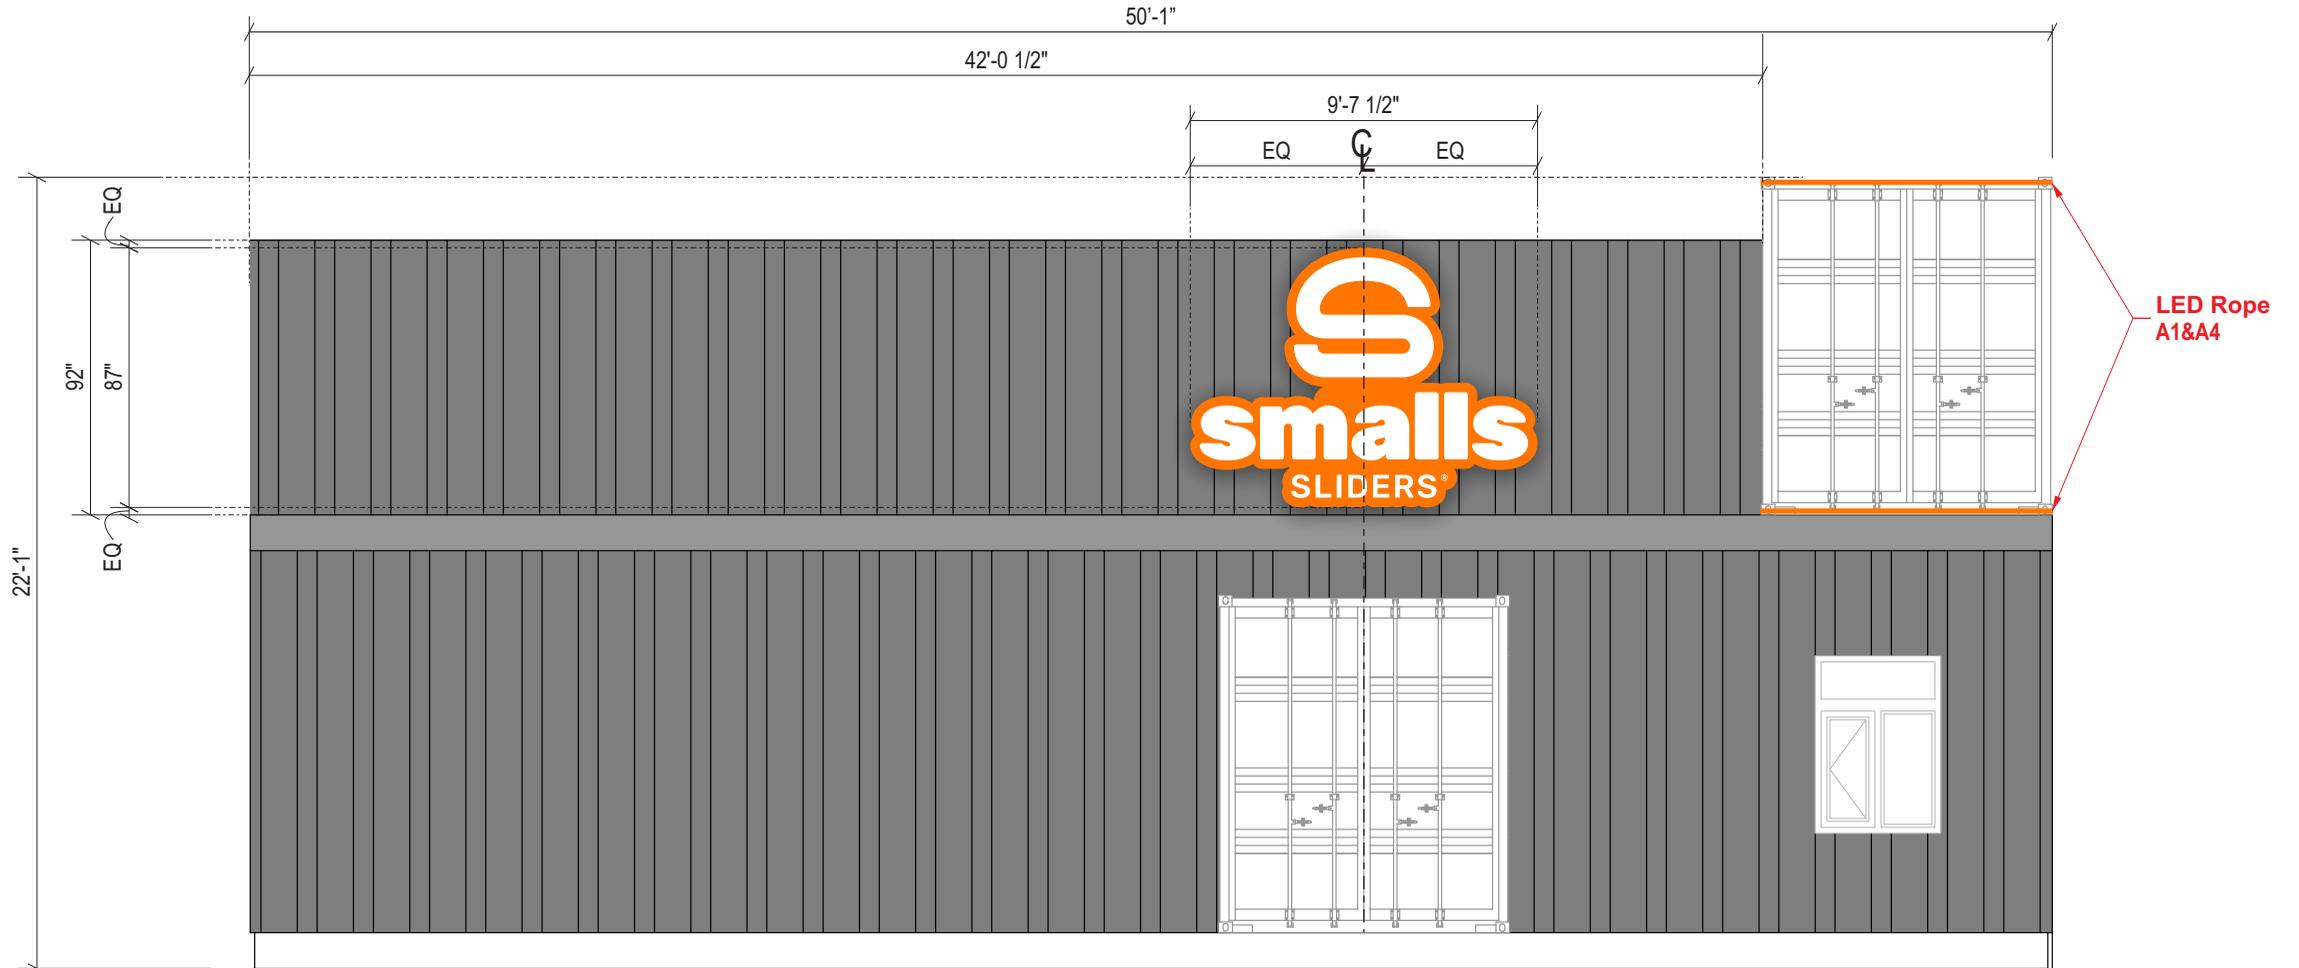

**Left Elevation (South)**  
Scale: 3/16" = 1'-0"

|  |        |
|--|--------|
| Allowable Square Footage this Elevation: | 110.00 |
| Formula: 10% of Building Frontage        |        |
| Actual Square Footage this Elevation:    | 69.78  |



Client: Smalls Sliders  
Site #: SLD-10051  
Address: 101 Southwest Oldham Parkway  
LEE'S SUMMIT, MO 64081

| REVISION INFO | DATE       | DESCRIPTION         | BY |
|---------------|------------|---------------------|----|
|               | 07/22/2025 | Original Renderings | AB |
|               |            |                     |    |
|               |            |                     |    |
|               |            |                     |    |
|               |            |                     |    |


This rendering is the property of Anchor Sign, Inc. It is for the exclusive use of Anchor Sign, Inc. and the party which requested the rendering. It is an unpublished original drawing not to be distributed, reproduced or exhibited without the consent of Anchor Sign, Inc. Please contact your account manager with questions regarding this statement.





|                        |  |
|------------------------|--|
| <b>Sign D</b>          | 12 1/4" Smalls Sliders [Stacked]   |
| <b>Type:</b>           | Channel Letters on a Backer  |
| <b>Illumination:</b>   | Front Lit   Halo Lit   |
| <b>Square Footage:</b> | 32.00 Backer   28.23 Letters   |
| <b>To Grade:</b>       | Top of Sign to Grade = 18'-11 1/2"<br>Bottom of Sign to Grade = 14'-0 1/2" |

West Elevation: 321.94 SF  
Sign: 32SF

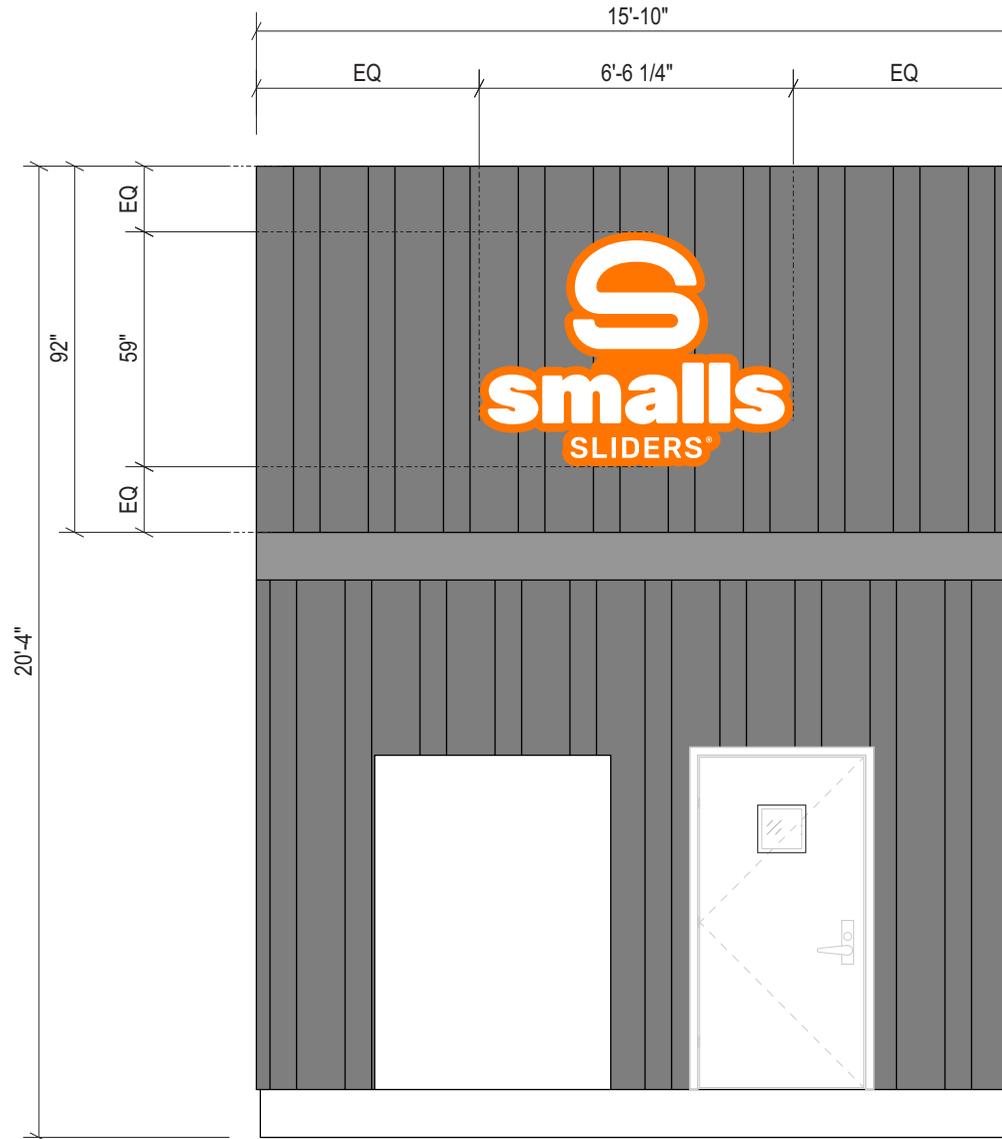

**Rear Elevation (West)**  
Scale: 1/4" = 1'-0"

|  |       |
|--|-------|
| Allowable Square Footage this Elevation: | 28.75 |
| Formula: 10% of Building Frontage        |       |
| Actual Square Footage this Elevation:    | 32.00 |



Client: Smalls Sliders  
Site #: SLD-10051  
Address: 101 Southwest Oldham Parkway  
LEE'S SUMMIT, MO 64081

| REVISION INFO | DATE       | DESCRIPTION         | BY |
|---------------|------------|---------------------|----|
|               | 07/22/2025 | Original Renderings | AB |
|               |            |                     |    |
|               |            |                     |    |
This rendering is the property of Anchor Sign, Inc. It is for the exclusive use of Anchor Sign, Inc. and the party which requested the rendering. It is an unpublished original drawing not to be distributed, reproduced or exhibited without the consent of Anchor Sign, Inc. Please contact your account manager with questions regarding this statement.




|                        |   |
|------------------------|---|
| <b>Sign A</b>          | 16 1/2" Smalls Sliders [Stacked]  |
| <b>Type:</b>           | Channel Letters on a Backer   |
| <b>Illumination:</b>   | Front Lit   Halo Lit  |
| <b>Square Footage:</b> | 55.30 Backer   48.41 Letters  |
| <b>To Grade:</b>       | Top of Sign to Grade = 20'-7 1/4"<br>Bottom of Sign to Grade = 14'-1 3/4" |

**\*White Front & Halo Lit**




|   |
|---|
| <b>Electrical Detail:</b>   |
| P-LED White LEDs<br>(1) 60w Transformers @ 1.1 amps each<br>Total Amps: 1.1<br>(1) 20 amp 120V Circuit Req. |
|   |

|   |
|---|
| <b>General Notes:</b>   |
| This sign is to be installed in accordance with the requirements of Article 600 of the National Electrical Code.  |
| 1) Grounded and bonded per NEC 600.7/NEC 250  |
| 2) Existing branch circuit in compliance with NEC 600.5, not to exceed 20 amps  |
| 3) Sign is to be UL listed per NEC 600.3  |
| 4) UL disconnect switch per NEC 600.6- required per sign component before leaving manufacturer*<br>*For multiple signs, a disconnect is permitted but not required for each section |

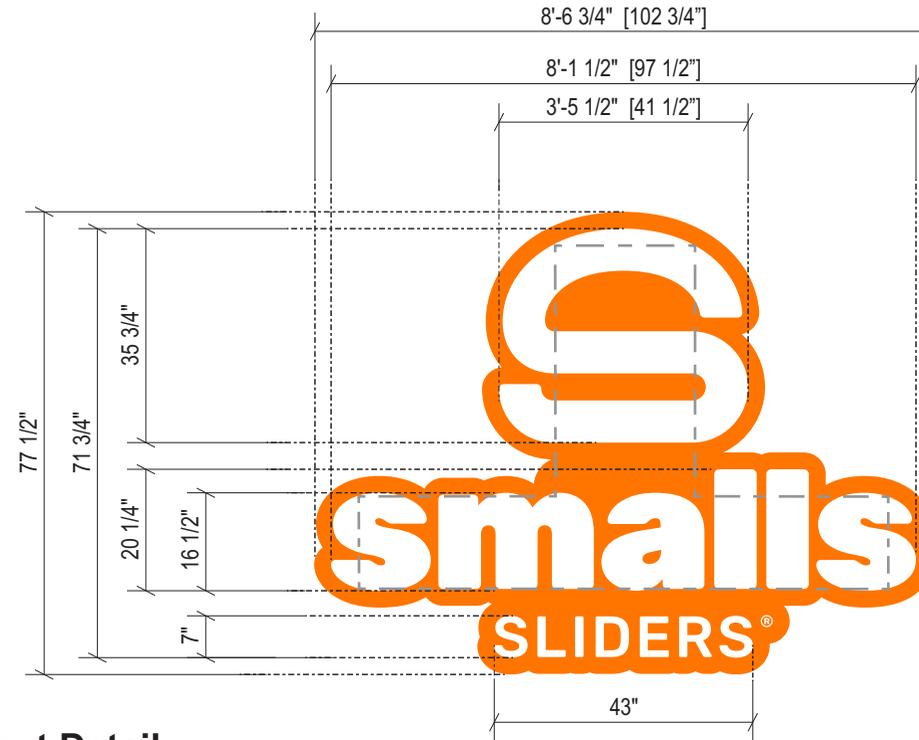

**Sign Layout Detail**  
Scale: 3/8" = 1'-0"

|  |
|--|
| <b>Specifications: Channel Letters on a Backer</b>   |
| 1. Existing Facade: Container  |
| 2. 0.040 Aluminum letter returns painted to match AKZO Vibrant Orange NAV3150  |
| 3. 1" Jewelite trimcap (painted to match AKZO Vibrant Orange NAV3150) bonded to face, #8 pan head screws to returns  |
| 4. 3mm Signabond Lite composite backs fastened to returns w/ 1/2" 18 gauge staples. Seal w/ VOC compliant 360 white latex caulk to prevent moisture penetration. (interior of sign can painted white for maximum illumination) |
| 5. White LEDs  |
| 6. 3/16" White Acrylic faces   |
| 7. Disconnect switch UL Outdoor rated toggle type w/ neoprene boot per NEC 600-6   |
| 8. Primary electrical feed in UL conduit / customer supplied UL junction box   |
| 9. Transformers within UL enclosure (removable lid), 1/4" x 1" min screws  |
| 10. Mounting hardware: 3/8" Thru Bolts   |
| 11. 0.080" Aluminum backer panel, attached using 2" x 2" aluminum angle frame. Painted to match AKZO Vibrant Orange NAV3150  |

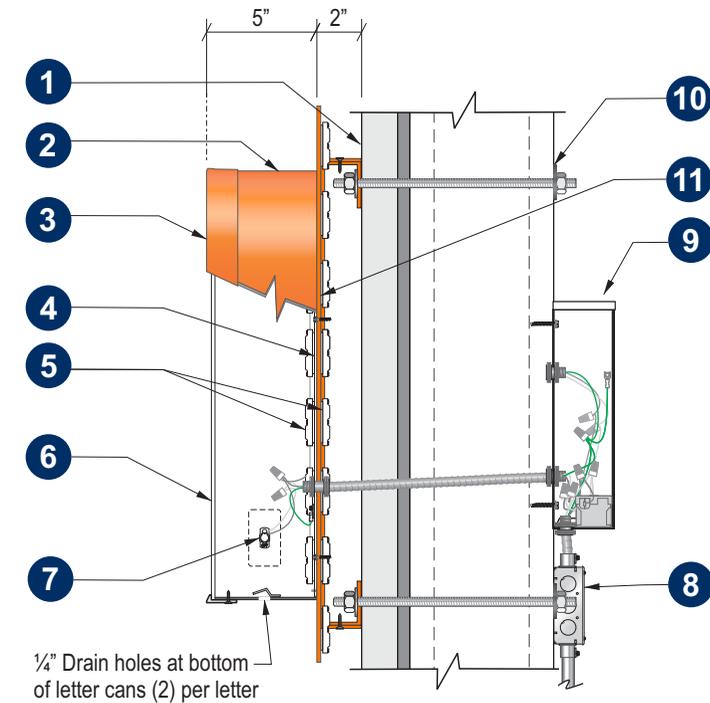

**Section @ LED Channel Letter Front-Lit (Remote)**  
Scale: N.T.S.



|          |  |
|----------|--|
| Client:  | Smalls Sliders   |
| Site #:  | SLD-10051  |
| Address: | 101 Southwest Oldham Parkway<br>LEE'S SUMMIT, MO 64081 |



|               |            |                     |    |
|---------------|------------|---------------------|----|
| REVISION INFO | 07/22/2025 | Original Renderings | AB |
|               |            |                     |    |
|               |            |                     |    |
|               |            |                     |    |
|               |            |                     |    |

This rendering is the property of Anchor Sign, Inc. It is for the exclusive use of Anchor Sign, Inc. and the party which requested the rendering. It is an unpublished original drawing not to be distributed, reproduced or exhibited without the consent of Anchor Sign, Inc. Please contact your account manager with questions regarding this statement.

1.800.213.3331

|                        |  |
|------------------------|--|
| <b>Sign B</b>          | 18 1/2" Smalls Sliders [Stacked]   |
| <b>Type:</b>           | Channel Letters on a Backer  |
| <b>Illumination:</b>   | Front Lit   Halo Lit   |
| <b>Square Footage:</b> | 69.78 Backer   61.21 Letters   |
| <b>To Grade:</b>       | Top of Sign to Grade = 20'-1 1/2"<br>Bottom of Sign to Grade = 12'-10 1/2" |

**\*White Front & Halo Lit**

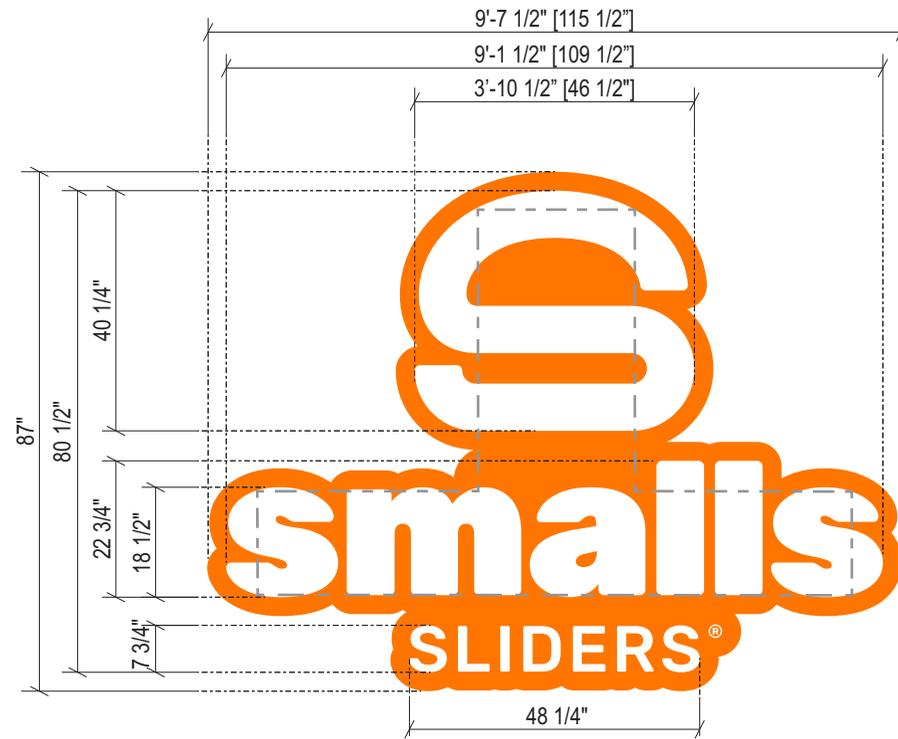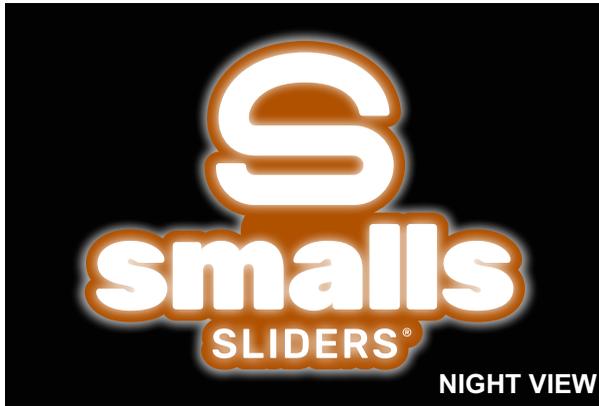


**Sign Layout Detail**

Scale: 3/8" = 1'-0"

|                                      |
|--------------------------------------|
| <b>Electrical Detail:</b>            |
| P-LED White LEDs                     |
| (1) 60w Transformers @ 1.1 amps each |
| Total Amps: 1.1                      |
| (1) 20 amp 120V Circuit Req.         |
|                                      |

|  |
|--|
| <b>General Notes:</b>  |
| This sign is to be installed in accordance with the requirements of Article 600 of the National Electrical Code. |
| 1) Grounded and bonded per NEC 600.7/NEC 250   |
| 2) Existing branch circuit in compliance with NEC 600.5, not to exceed 20 amps                                   |
| 3) Sign is to be UL listed per NEC 600.3   |
| 4) UL disconnect switch per NEC 600.6- required per sign component before leaving manufacturer*                  |
| *For multiple signs, a disconnect is permitted but not required for each section                                 |

|  |
|--|
| <b>Specifications: Channel Letters on a Backer</b>   |
| 1. Existing Facade:Container   |
| 2. 0.040 Aluminum letter returns painted to match AKZO Vibrant Orange NAV3150  |
| 3. 1" Jewelite trimcap (painted to match AKZO Vibrant Orange NAV3150) bonded to face, #8 pan head screws to returns  |
| 4. 3mm Signabond Lite composite backs fastened to returns w/ 1/2" 18 gauge staples. Seal w/ VOC compliant 360 white latex caulk to prevent moisture penetration. (interior of sign can painted white for maximum illumination) |
| 5. White LEDs  |
| 6. 3/16" White Acrylic faces   |
| 7. Disconnect switch UL Outdoor rated toggle type w/ neoprene boot per NEC 600-6   |
| 8. Primary electrical feed in UL conduit / customer supplied UL junction box   |
| 9. Transformers within UL enclosure (removable lid), 1/4" x 1" min screws  |
| 10. Mounting hardware: 3/8" Thru Bolts   |
| 11. 0.080" Aluminum backer panel, attached using 2" x 2" aluminum angle frame. Painted to match AKZO Vibrant Orange NAV3150  |

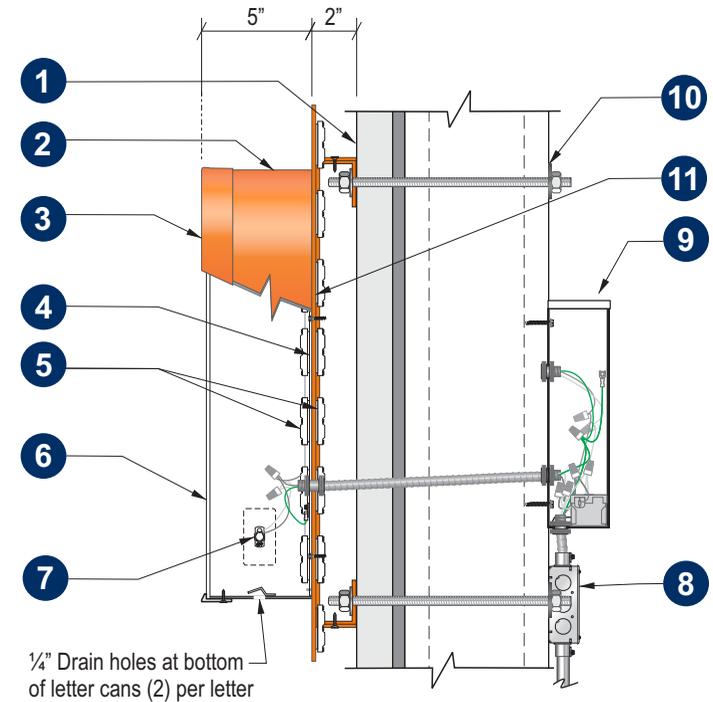

**Section @ LED Channel Letter Front-Lit (Remote)** Scale: N.T.S.



|          |  |
|----------|--|
| Client:  | Smalls Sliders   |
| Site #:  | SLD-10051  |
| Address: | 101 Southwest Oldham Parkway<br>LEE'S SUMMIT, MO 64081 |

|               |            |                     |    |
|---------------|------------|---------------------|----|
| REVISION INFO | 07/22/2025 | Original Renderings | AB |
|               |            |                     |    |
|               |            |                     |    |
|               |            |                     |    |
|               |            |                     |    |

This rendering is the property of Anchor Sign, Inc. It is for the exclusive use of Anchor Sign, Inc. and the party which requested the rendering. It is an unpublished original drawing not to be distributed, reproduced or exhibited without the consent of Anchor Sign, Inc. Please contact your account manager with questions regarding this statement.

1.800.213.3331


|                        |   |
|------------------------|---|
| <b>Sign C</b>          | 21" Smalls Sliders [Linear]   |
| <b>Type:</b>           | Channel Letters on a Backer   |
| <b>Illumination:</b>   | Internally Illuminated LED  |
| <b>Square Footage:</b> | 75.43 Backer   61.03 Letters  |
| <b>To Grade:</b>       | Top of Sign to Grade = 18'-9 1/2"<br>Bottom of Sign to Grade = 14'-2 1/2" |

**\*White Front & Halo Lit**




|   |
|---|
| <b>Electrical Detail:</b>   |
| P-LED White LEDs<br>(1) 60w Transformers @ 1.1 amps each<br>Total Amps: 1.1<br>(1) 20 amp 120V Circuit Req. |
|   |

|  |
|--|
| <b>General Notes:</b>  |
| This sign is to be installed in accordance with the requirements of Article 600 of the National Electrical Code. |
| 1) Grounded and bonded per NEC 600.7/NEC 250   |
| 2) Existing branch circuit in compliance with NEC 600.5, not to exceed 20 amps                                   |
| 3) Sign is to be UL listed per NEC 600.3   |
| 4) UL disconnect switch per NEC 600.6- required per sign component before leaving manufacturer*                  |
| *For multiple signs, a disconnect is permitted but not required for each section                                 |

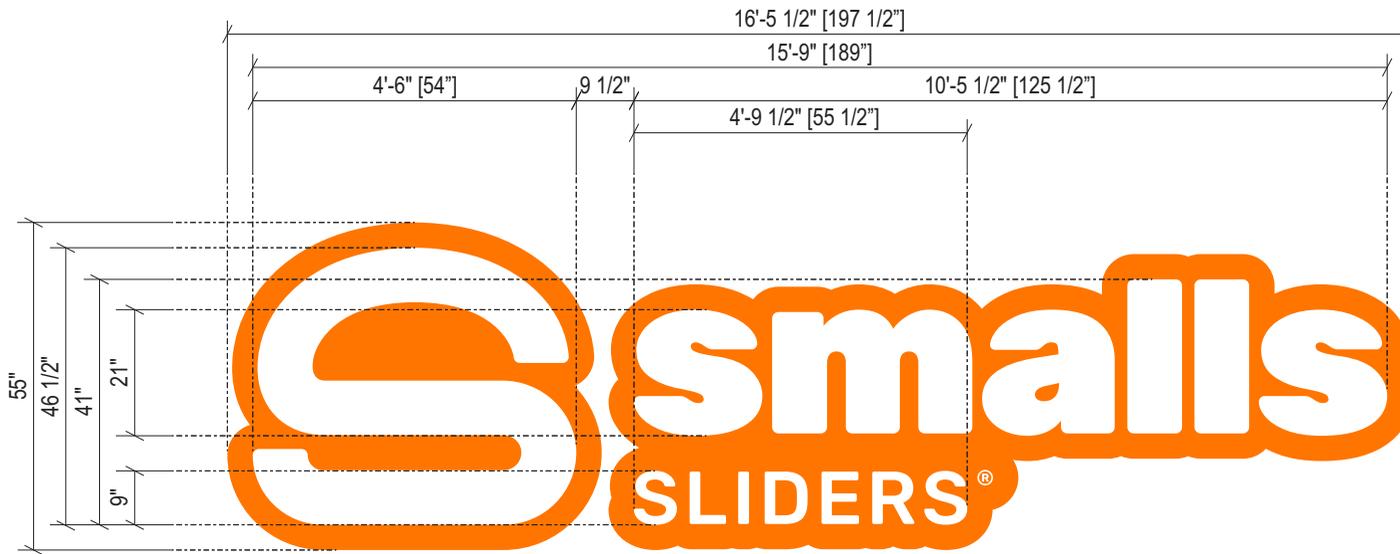

**Sign Layout Detail**  
Scale: 3/8" = 1'-0"

|  |
|--|
| <b>Specifications: Channel Letters on a Backer</b>   |
| 1. Existing Facade: Container  |
| 2. 0.040 Aluminum letter returns painted to match AKZO Vibrant Orange NAV3150  |
| 3. 1" Jewelite trimcap (painted to match AKZO Vibrant Orange NAV3150) bonded to face, #8 pan head screws to returns  |
| 4. 3mm Signabond Lite composite backs fastened to returns w/ 1/2" 18 gauge staples. Seal w/ VOC compliant 360 white latex caulk to prevent moisture penetration. (interior of sign can painted white for maximum illumination) |
| 5. White LEDs  |
| 6. 3/16" White Acrylic faces   |
| 7. Disconnect switch UL Outdoor rated toggle type w/ neoprene boot per NEC 600-6   |
| 8. Primary electrical feed in UL conduit / customer supplied UL junction box   |
| 9. Transformers within UL enclosure (removable lid), 1/4" x 1" min screws  |
| 10. Mounting hardware: 3/8" Thru Bolts   |
| 11. 0.080" Aluminum backer panel, attached using 2" x 2" aluminum angle frame. Painted to match AKZO Vibrant Orange NAV3150  |

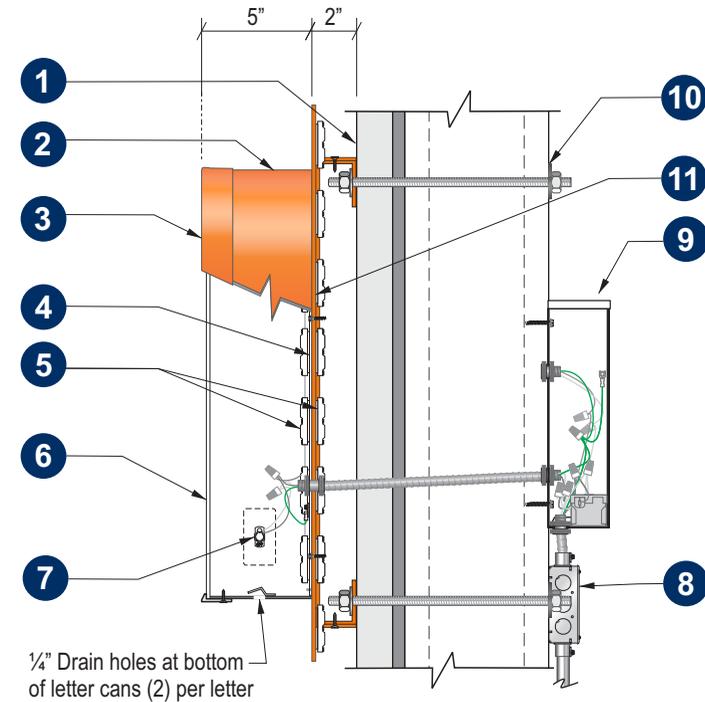

**Section @ LED Channel Letter Front-Lit (Remote)**  
Scale: N.T.S.



|          |  |
|----------|--|
| Client:  | Smalls Sliders   |
| Site #:  | SLD-10051  |
| Address: | 101 Southwest Oldham Parkway<br>LEE'S SUMMIT, MO 64081 |



|                      |            |                     |    |
|----------------------|------------|---------------------|----|
| <b>REVISION INFO</b> | 07/22/2025 | Original Renderings | AB |
|                      |            |                     |    |
|                      |            |                     |    |
|                      |            |                     |    |
|                      |            |                     |    |

This rendering is the property of Anchor Sign, Inc. It is for the exclusive use of Anchor Sign, Inc. and the party which requested the rendering. It is an unpublished original drawing not to be distributed, reproduced or exhibited without the consent of Anchor Sign, Inc. Please contact your account manager with questions regarding this statement.



|                        |  |
|------------------------|--|
| <b>Sign D</b>          | 12 1/4" Smalls Sliders [Stacked]   |
| <b>Type:</b>           | Channel Letters on a Backer  |
| <b>Illumination:</b>   | Front Lit   Halo Lit   |
| <b>Square Footage:</b> | 32.00 Backer   28.23 Letters   |
| <b>To Grade:</b>       | Top of Sign to Grade = 18'-11 1/2"<br>Bottom of Sign to Grade = 14'-0 1/2" |

**\*White Front & Halo Lit**

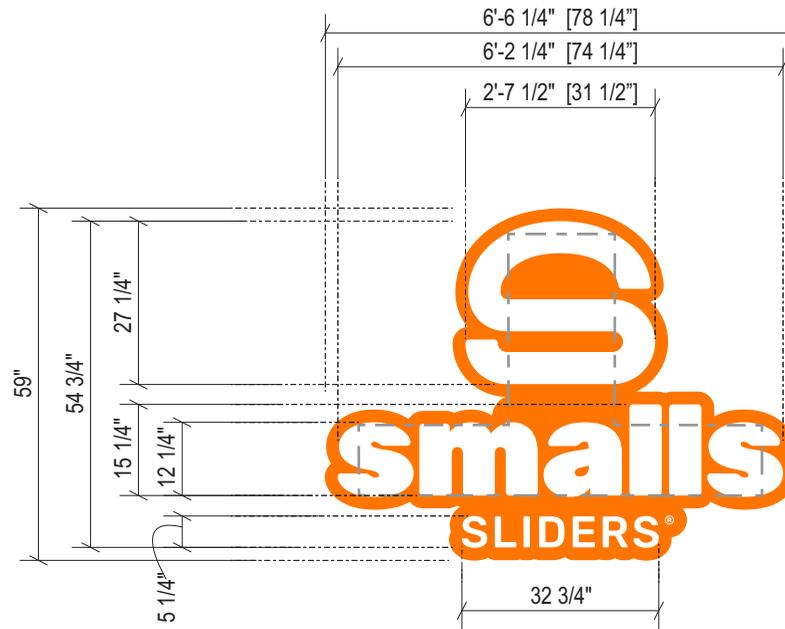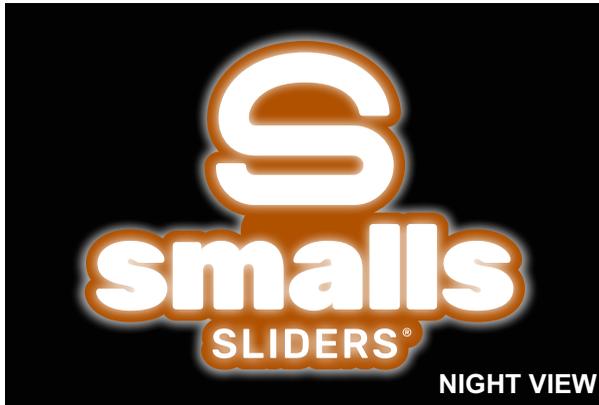


**Sign Layout Detail**

Scale: 3/8" = 1'-0"

|                                      |
|--------------------------------------|
| <b>Electrical Detail:</b>            |
| P-LED White LEDs                     |
| (1) 60w Transformers @ 1.1 amps each |
| Total Amps: 1.1                      |
| (1) 20 amp 120V Circuit Req.         |
|                                      |

|  |
|--|
| <b>General Notes:</b>  |
| This sign is to be installed in accordance with the requirements of Article 600 of the National Electrical Code. |
| 1) Grounded and bonded per NEC 600.7/NEC 250   |
| 2) Existing branch circuit in compliance with NEC 600.5, not to exceed 20 amps                                   |
| 3) Sign is to be UL listed per NEC 600.3   |
| 4) UL disconnect switch per NEC 600.6- required per sign component before leaving manufacturer*                  |
| *For multiple signs, a disconnect is permitted but not required for each section                                 |

|  |
|--|
| <b>Specifications: Channel Letters on a Backer</b>   |
| 1. Existing Facade: Container  |
| 2. 0.040 Aluminum letter returns painted to match AKZO Vibrant Orange NAV3150  |
| 3. 1" Jewelite trimcap (painted to match AKZO Vibrant Orange NAV3150) bonded to face, #8 pan head screws to returns  |
| 4. 3mm Signabond Lite composite backs fastened to returns w/ 1/2" 18 gauge staples. Seal w/ VOC compliant 360 white latex caulk to prevent moisture penetration. (interior of sign can painted white for maximum illumination) |
| 5. White LEDs  |
| 6. 3/16" White Acrylic faces   |
| 7. Disconnect switch UL Outdoor rated toggle type w/ neoprene boot per NEC 600-6   |
| 8. Primary electrical feed in UL conduit / customer supplied UL junction box   |
| 9. Transformers within UL enclosure (removable lid), 1/4" x 1" min screws  |
| 10. Mounting hardware: 3/8" Thru Bolts   |
| 11. 0.080" Aluminum backer panel, attached using 2" x 2" aluminum angle frame. Painted to match AKZO Vibrant Orange NAV3150  |

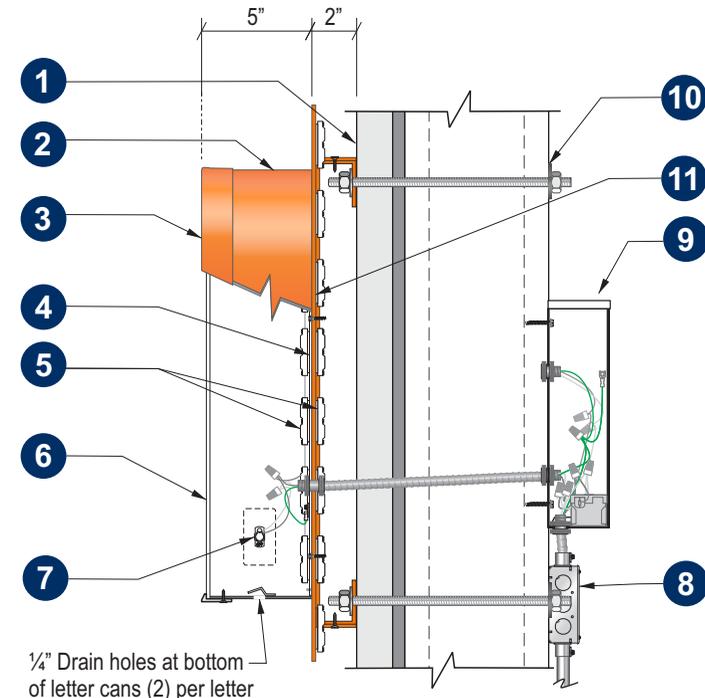

**Section @ LED Channel Letter Front-Lit (Remote)** Scale: N.T.S.



|          |  |
|----------|--|
| Client:  | Smalls Sliders   |
| Site #:  | SLD-10051  |
| Address: | 101 Southwest Oldham Parkway<br>LEE'S SUMMIT, MO 64081 |

|                      |            |                     |    |
|----------------------|------------|---------------------|----|
| <b>REVISION INFO</b> | 07/22/2025 | Original Renderings | AB |
|                      |            |                     |    |
|                      |            |                     |    |
|                      |            |                     |    |
|                      |            |                     |    |


This rendering is the property of Anchor Sign, Inc. It is for the exclusive use of Anchor Sign, Inc. and the party which requested the rendering. It is an unpublished original drawing not to be distributed, reproduced or exhibited without the consent of Anchor Sign, Inc. Please contact your account manager with questions regarding this statement.

1.800.213.3331

|                        |                                |
|------------------------|--------------------------------|
| <b>Sign E</b>          | Smalls Sliders                 |
| <b>Type:</b>           | Aluminum Panel w/Applied Vinyl |
| <b>Illumination:</b>   | Non-Illuminated                |
| <b>Square Footage:</b> | 1.50                           |



| Specifications:  |
|--|
| 1. Existing Facade: Aluminum   |
| 2. .080" Aluminum Panel painted to match AKZO Vibrant Orange NAV3150 |
| 3. First surface applied vinyl lettering: 3M-3290 White Reflective   |
| 4. Mounting Hardware: #12 Sheet Metal Screws painted to match        |

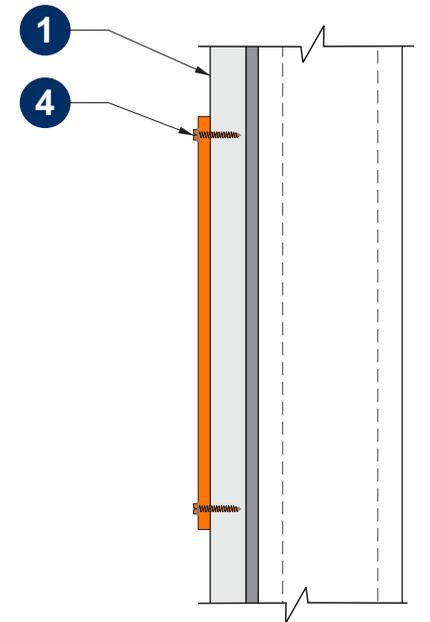

|          |  |
|----------|--|
| Client:  | Smalls Sliders   |
| Site #:  | SLD-10051  |
| Address: | 101 Southwest Oldham Parkway<br>LEE'S SUMMIT, MO 64081 |

| REVISION INFO | DATE       | DESCRIPTION         | BY |
|---------------|------------|---------------------|----|
|               | 07/22/2025 | Original Renderings | AB |
|               |            |                     |    |
|               |            |                     |    |
|               |            |                     |    |
|               |            |                     |    |


This rendering is the property of Anchor Sign, Inc. It is for the exclusive use of Anchor Sign, Inc. and the party which requested the rendering. It is an unpublished original drawing not to be distributed, reproduced or exhibited without the consent of Anchor Sign, Inc. Please contact your account manager with questions regarding this statement.



|                        |                                |
|------------------------|--------------------------------|
| <b>Sign F</b>          | Smalls Sliders                 |
| <b>Type:</b>           | Aluminum Panel w/Applied Vinyl |
| <b>Illumination:</b>   | Non-Illuminated                |
| <b>Square Footage:</b> | 1.75                           |



| <b>Specifications:</b> |   |
|------------------------|---|
| 1.                     | Existing Facade: Aluminum   |
| 2.                     | .080" Aluminum Panel painted to match AKZO Vibrant Orange NAV3150 |
| 3.                     | First surface applied vinyl lettering: 3M-3290 White Reflective   |
| 4.                     | Mounting Hardware: #12 Sheet Metal Screws painted to match        |

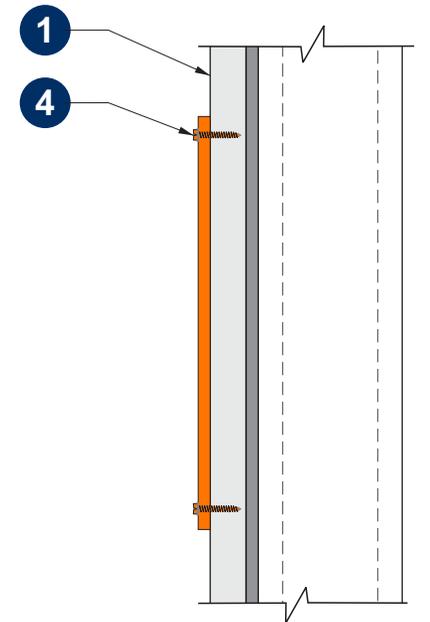


|          |  |
|----------|--|
| Client:  | Smalls Sliders   |
| Site #:  | SLD-10051  |
| Address: | 101 Southwest Oldham Parkway<br>LEE'S SUMMIT, MO 64081 |

| REVISION INFO | DATE       | DESCRIPTION         | BY |
|---------------|------------|---------------------|----|
|               | 07/22/2025 | Original Renderings | AB |
|               |            |                     |    |
|               |            |                     |    |
|               |            |                     |    |
|               |            |                     |    |

This rendering is the property of Anchor Sign, Inc. It is for the exclusive use of Anchor Sign, Inc. and the party which requested the rendering. It is an unpublished original drawing not to be distributed, reproduced or exhibited without the consent of Anchor Sign, Inc. Please contact your account manager with questions regarding this statement.




|                        |                                |
|------------------------|--------------------------------|
| <b>Sign G</b>          | Smalls Sliders - Members Only  |
| <b>Type:</b>           | Aluminum Panel w/Applied Vinyl |
| <b>Illumination:</b>   | Non-Illuminated                |
| <b>Square Footage:</b> | .69                            |

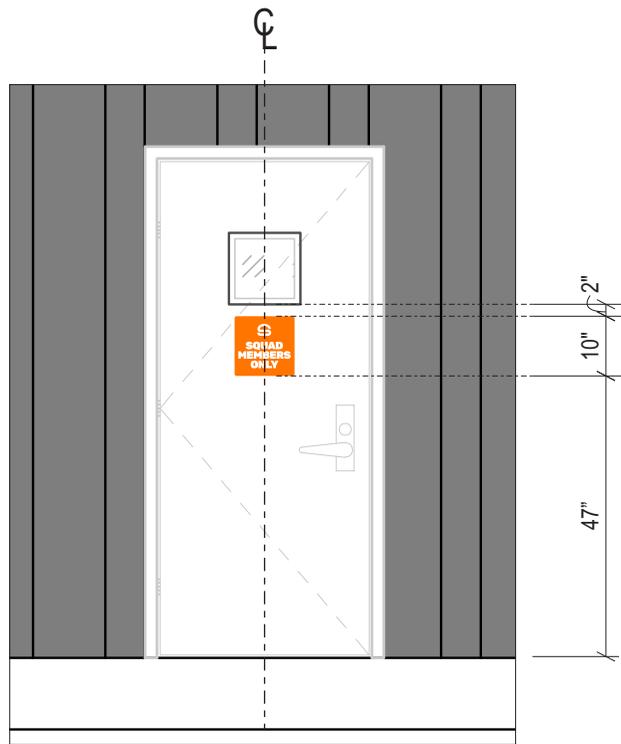

**Proposed Door Elevation**

Scale: 3/8" = 1'-0"

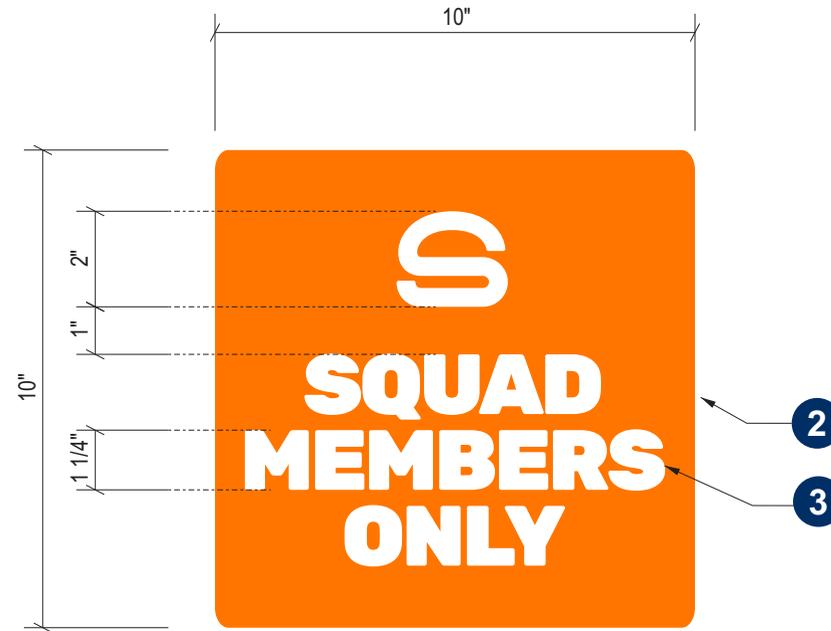


**Sign Layout Detail**

Scale: 3" = 1'-0"

**Specifications:**

1. Existing Facade: Aluminum
2. .080" Aluminum Panel painted to match AKZO Vibrant Orange NAV3150
3. First surface applied vinyl lettering: 3M-3290 White Reflective
4. Mounting Hardware: #12 Sheet Metal Screws painted to match

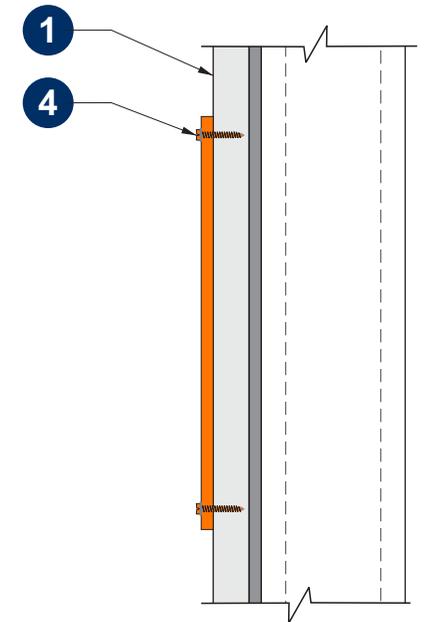

|          |  |
|----------|--|
| Client:  | Smalls Sliders   |
| Site #:  | SLD-10051  |
| Address: | 101 Southwest Oldham Parkway<br>LEE'S SUMMIT, MO 64081 |


|               |            |                     |    |
|---------------|------------|---------------------|----|
| REVISION INFO | 07/22/2025 | Original Renderings | AB |
|               |            |                     |    |
|               |            |                     |    |
|               |            |                     |    |
|               |            |                     |    |

This rendering is the property of Anchor Sign, Inc. It is for the exclusive use of Anchor Sign, Inc. and the party which requested the rendering. It is an unpublished original drawing not to be distributed, reproduced or exhibited without the consent of Anchor Sign, Inc. Please contact your account manager with questions regarding this statement.



|                        |                             |
|------------------------|-----------------------------|
| <b>Sign H</b>          | Smalls Sliders              |
| <b>Type:</b>           | Monument Sign               |
| <b>Illumination:</b>   | Internally Illuminated LEDs |
| <b>Square Footage:</b> | 46.33                       |

**\*\*See Engineering for foundation details\*\***

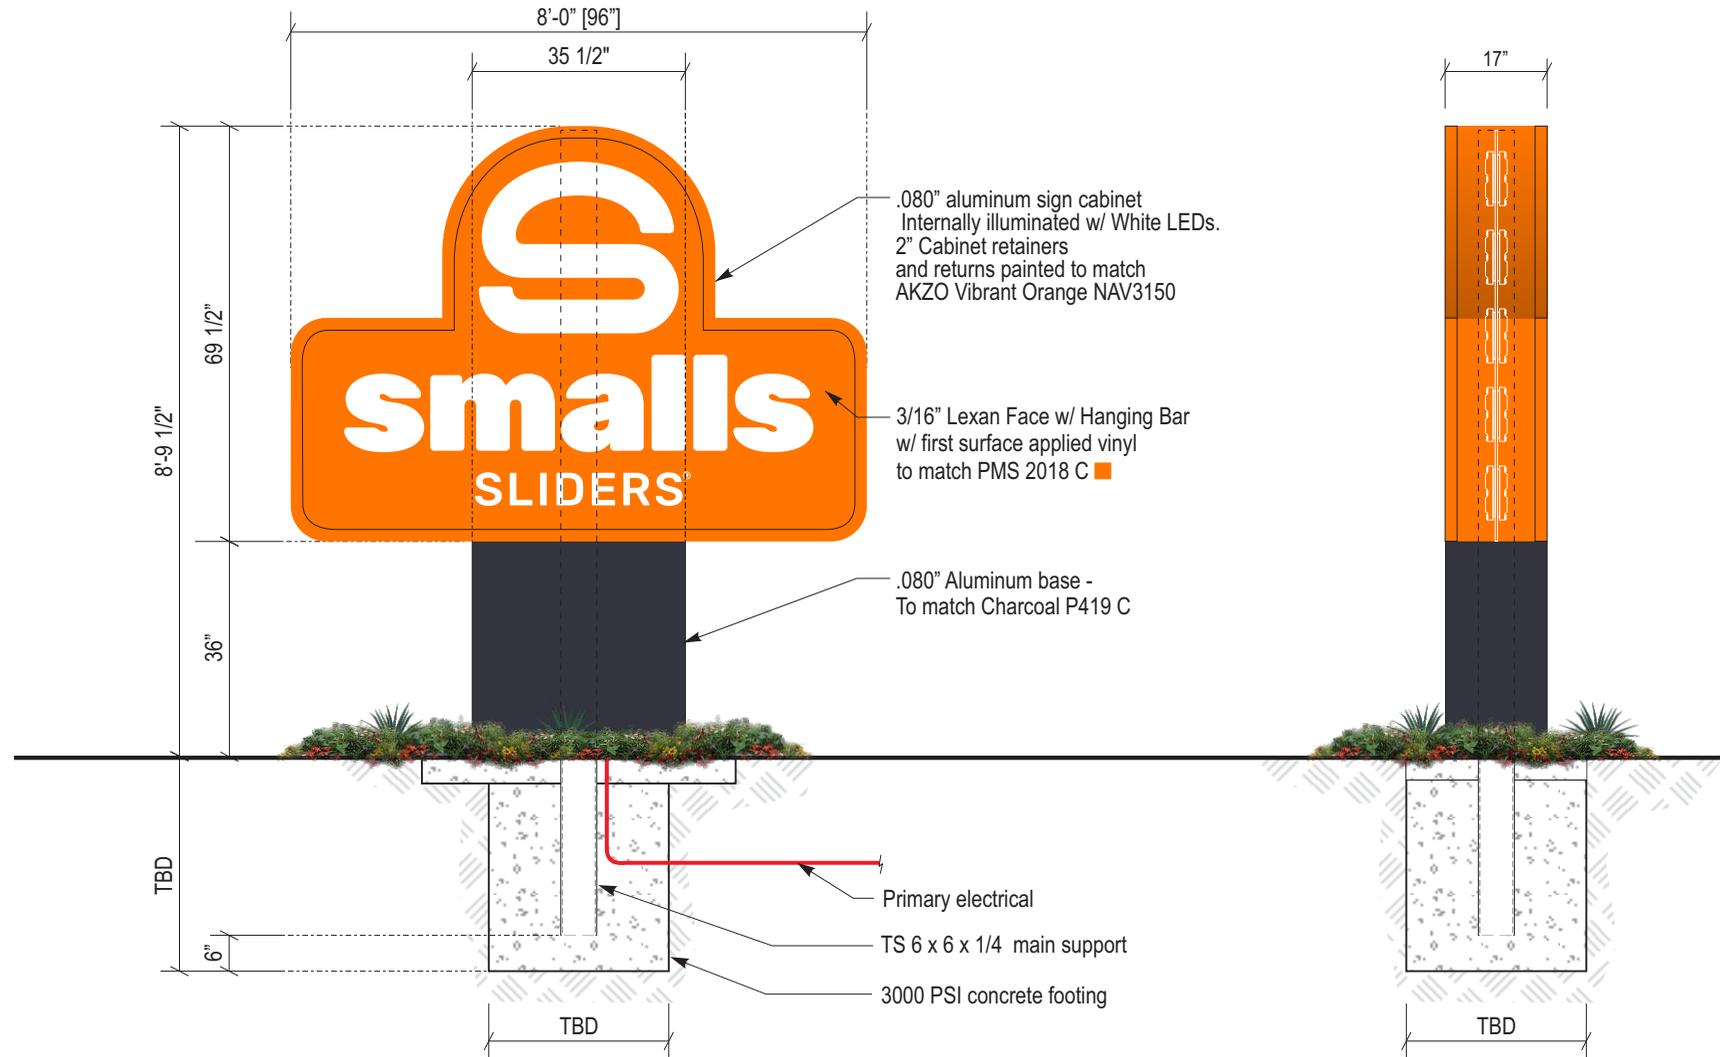

| Electrical Detail:  |  |
|---|--|
| White LEDs<br>(1) GEPS 24-200 @ 1.92 amps<br>Total Amps: 1.92 |  |

| General Notes:   |  |
|--|--|
| This sign is to be installed in accordance with the requirements of Article 600 of the National Electrical Code. |  |
| 1) Grounded and bonded per NEC 600.7/NEC 250   |  |
| 2) Existing branch circuit in compliance with NEC 600.5, not to exceed 20 amps                                   |  |
| 3) Sign is to be UL listed per NEC 600.3   |  |
| 4) UL disconnect switch per NEC 600.6- required per sign component before leaving manufacturer*                  |  |
| *For multiple signs, a disconnect is permitted but not required for each section                                 |  |




|          |  |
|----------|--|
| Client:  | Smalls Sliders   |
| Site #:  | SLD-10051  |
| Address: | 101 Southwest Oldham Parkway<br>LEE'S SUMMIT, MO 64081 |

|               |            |                     |    |
|---------------|------------|---------------------|----|
| REVISION INFO | 07/22/2025 | Original Renderings | AB |
|               |            |                     |    |
|               |            |                     |    |
|               |            |                     |    |
|               |            |                     |    |

This rendering is the property of Anchor Sign, Inc. It is for the exclusive use of Anchor Sign, Inc. and the party which requested the rendering. It is an unpublished original drawing not to be distributed, reproduced or exhibited without the consent of Anchor Sign, Inc. Please contact your account manager with questions regarding this statement.

1.800.213.3331

|                   |                      |
|-------------------|----------------------|
| <b>LED Rope A</b> | Smalls Sliders       |
| Type:             | Accent LED Rope      |
| Illumination:     | Illuminated LED Rope |

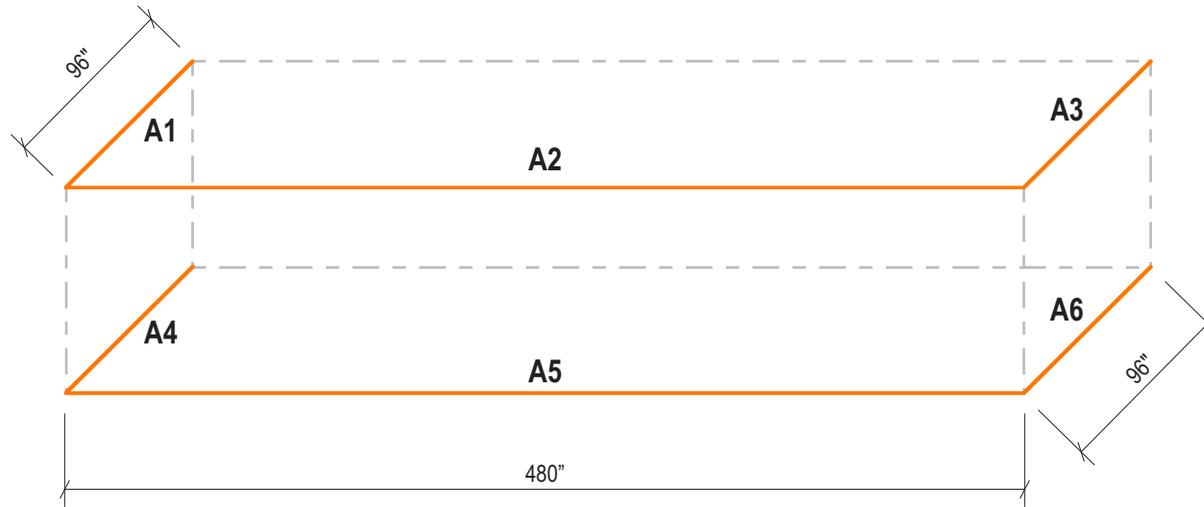

### Sign Layout Detail

Scale: 1/8" = 1'-0"

### Electrical Detail:

Orange LED  
 (X) GEPS 24-100 @ 1.1 amps  
 Total Amps: X.X  
 (1) 20 amp 120V Circuit Req.




### General Notes:

This sign is to be installed in accordance with the requirements of Article 600 of the National Electrical Code.

- 1) Grounded and bonded per NEC 600.7/NEC 250
- 2) Existing branch circuit in compliance with NEC 600.5, not to exceed 20 amps
- 3) Sign is to be UL listed per NEC 600.3
- 4) UL disconnect switch per NEC 600.6- required per sign component before leaving manufacturer\*  
 \*For multiple signs, a disconnect is permitted but not required for each section

### Specifications:

1. Existing Facade: Container
2. Orange LED
3. Primary electrical feed in UL conduit / customer supplied UL junction box
4. Transformers within UL enclosure (removable lid), 1/4" x 1" min screws

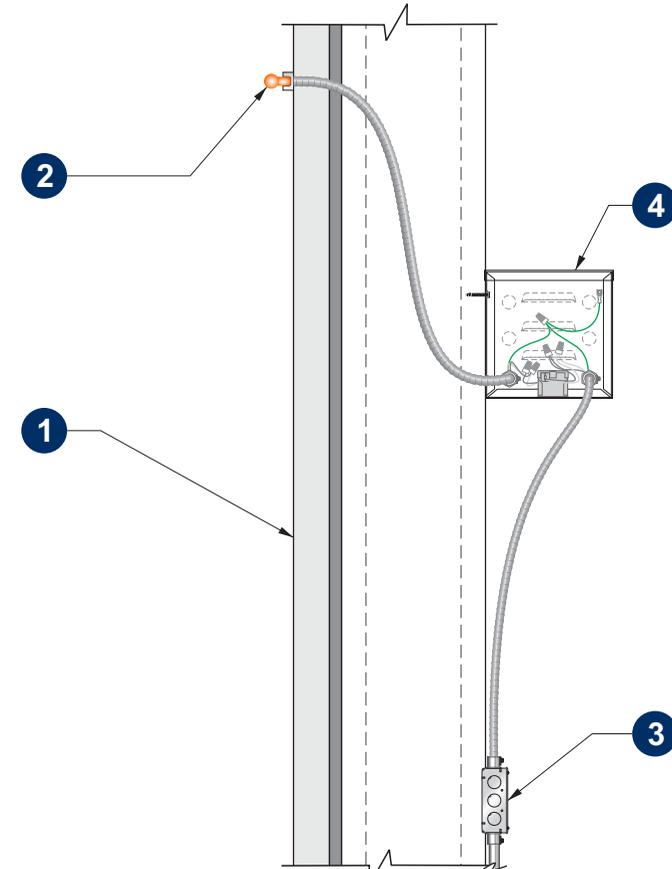

### Side View

Scale: N.T.S.




Client: Smalls Sliders  
 Site #: SLD-10051  
 Address: 101 Southwest Oldham Parkway  
 LEE'S SUMMIT, MO 64081

| REVISION INFO | DATE       | DESCRIPTION         | BY |
|---------------|------------|---------------------|----|
|               | 07/22/2025 | Original Renderings | AB |
|               |            |                     |    |
|               |            |                     |    |
This rendering is the property of Anchor Sign, Inc. It is for the exclusive use of Anchor Sign, Inc. and the party which requested the rendering. It is an unpublished original drawing not to be distributed, reproduced or exhibited without the consent of Anchor Sign, Inc. Please contact your account manager with questions regarding this statement.




|                        |                 |
|------------------------|-----------------|
| <b>Sign I</b>          | Smalls Sliders  |
| <b>Type:</b>           | Directional     |
| <b>Illumination:</b>   | Non-Illuminated |
| <b>Square Footage:</b> | 3.00            |

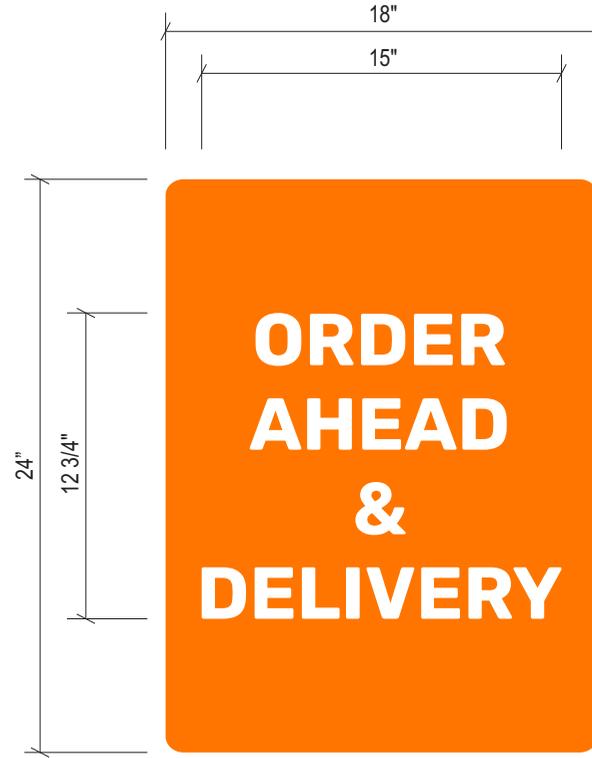

**Sign Layout Detail**

**QTY: 1** Scale: 1 1/2" = 1'-0"

| Specifications: Directional Sign |  |
|----------------------------------|--|
| 1.                               | .080" Aluminum Panels painted to match AKZO Vibrant Orange NAV3150 |
| 2.                               | First surface applied vinyl lettering - 3M-3290 White Reflective   |
| 3.                               | 3" U-Channel support pole painted AKZO Black Satin Black           |

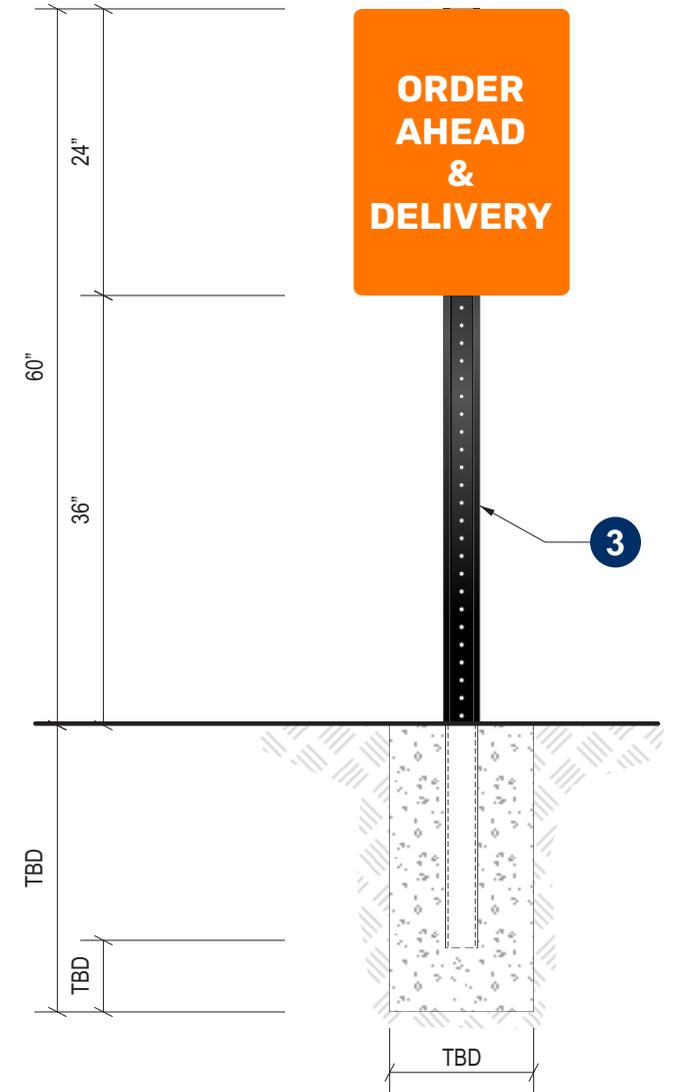

**Overall View**

Scale: 3/4" = 1'-0"



|          |  |
|----------|--|
| Client:  | Smalls Sliders   |
| Site #:  | SLD-10051  |
| Address: | 101 Southwest Oldham Parkway<br>LEE'S SUMMIT, MO 64081 |

| REVISION INFO | DATE       | DESCRIPTION         | BY |
|---------------|------------|---------------------|----|
|               | 07/22/2025 | Original Renderings | AB |
|               |            |                     |    |
|               |            |                     |    |
|               |            |                     |    |
|               |            |                     |    |

This rendering is the property of Anchor Sign, Inc. It is for the exclusive use of Anchor Sign, Inc. and the party which requested the rendering. It is an unpublished original drawing not to be distributed, reproduced or exhibited without the consent of Anchor Sign, Inc. Please contact your account manager with questions regarding this statement.

1.800.213.3331

|                        |                 |
|------------------------|-----------------|
| <b>Sign J</b>          | Smalls Sliders  |
| <b>Type:</b>           | Directional     |
| <b>Illumination:</b>   | Non-Illuminated |
| <b>Square Footage:</b> | 3.00            |




**SIDE A**



**SIDE B**

**Sign Layout Detail**

QTY: 2 Scale: 1 1/2" = 1'-0"  
(1 SET)

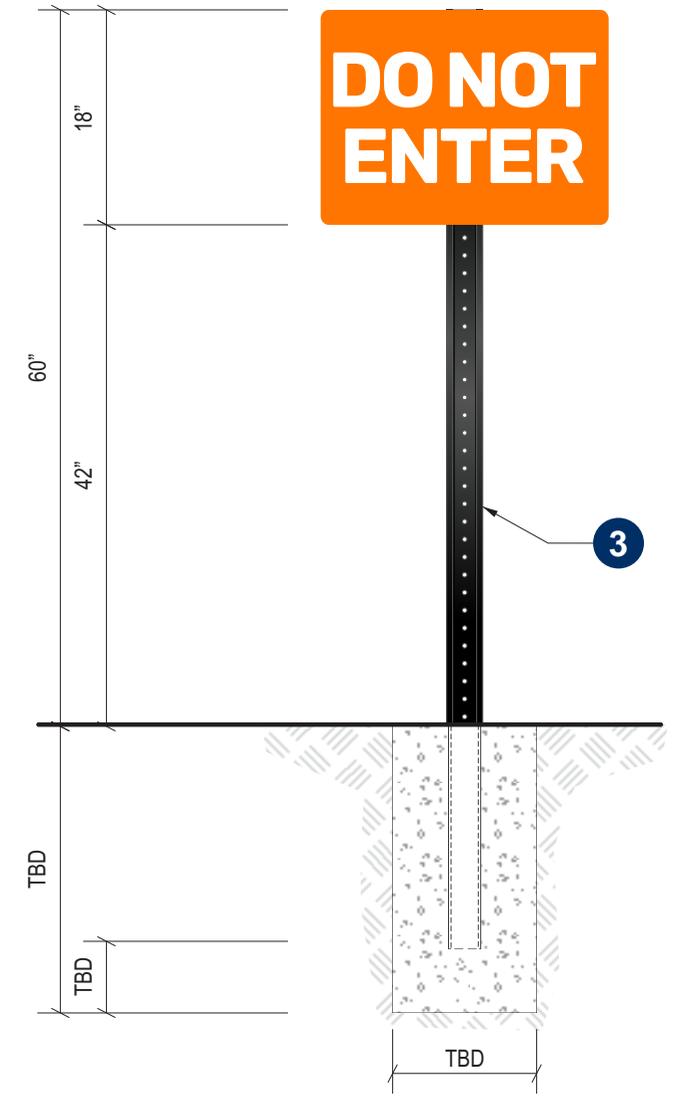

**Overall View**

Scale: 3/4" = 1'-0"

**Specifications: Directional Sign**

- .080" Aluminum Panels painted to match AKZO Vibrant Orange NAV3150
- First surface applied vinyl lettering: 3M-3290 White Reflective
- 3" U-Channel support pole painted AKZO Black Satin Black




|          |  |
|----------|--|
| Client:  | Smalls Sliders   |
| Site #:  | SLD-10051  |
| Address: | 101 Southwest Oldham Parkway<br>LEE'S SUMMIT, MO 64081 |

| REVISION INFO | DATE       | DESCRIPTION         | BY |
|---------------|------------|---------------------|----|
|               | 07/22/2025 | Original Renderings | AB |
|               |            |                     |    |
|               |            |                     |    |
|               |            |                     |    |
|               |            |                     |    |

This rendering is the property of Anchor Sign, Inc. It is for the exclusive use of Anchor Sign, Inc. and the party which requested the rendering. It is an unpublished original drawing not to be distributed, reproduced or exhibited without the consent of Anchor Sign, Inc. Please contact your account manager with questions regarding this statement.



|                        |                 |
|------------------------|-----------------|
| <b>Sign K</b>          | Smalls Sliders  |
| <b>Type:</b>           | Directional     |
| <b>Illumination:</b>   | Non-Illuminated |
| <b>Square Footage:</b> | 3.00            |

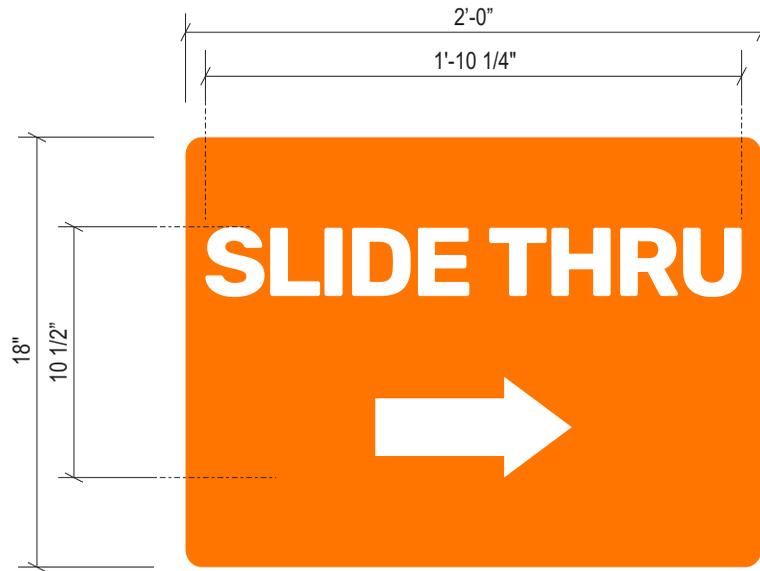


**SIDE A**



**SIDE B**

**Sign Layout Detail**

QTY: 2 Scale: 1 1/2" = 1'-0"  
(1 SET)

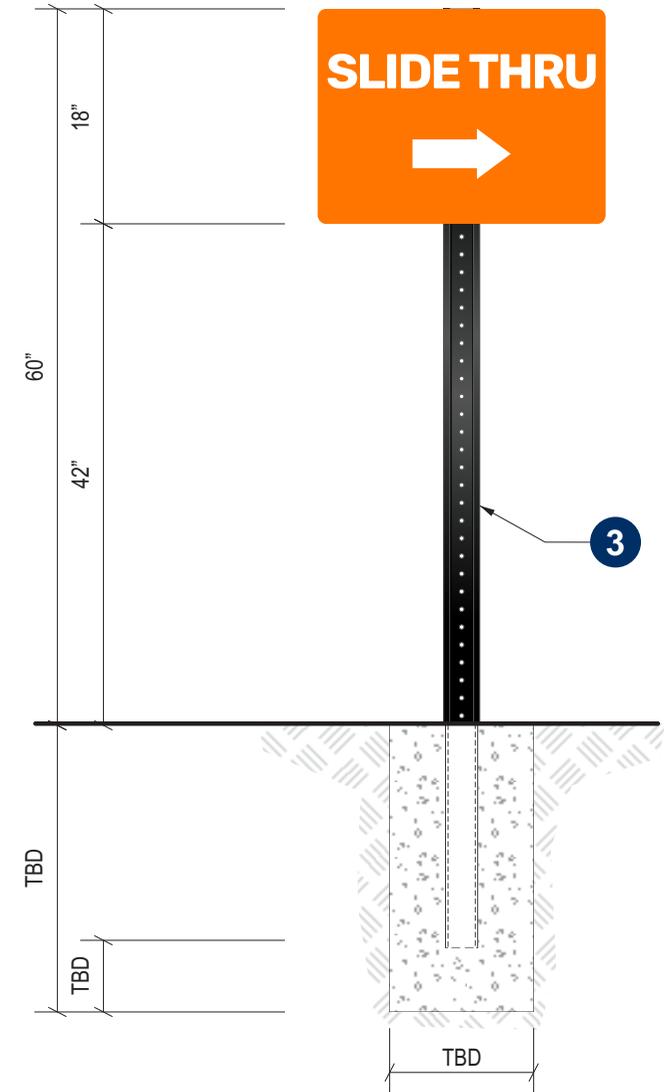

**Overall View**

Scale: 3/4" = 1'-0"

| Specifications: Directional Sign |  |
|----------------------------------|--|
| 1.                               | .080" Aluminum Panels painted to match AKZO Vibrant Orange NAV3150 |
| 2.                               | First surface applied vinyl lettering: 3M-3290 White Reflective    |
| 3.                               | 3" U-Channel support pole painted AKZO Black Satin Black           |



|          |  |
|----------|--|
| Client:  | Smalls Sliders   |
| Site #:  | SLD-10051  |
| Address: | 101 Southwest Oldham Parkway<br>LEE'S SUMMIT, MO 64081 |

| REVISION INFO | DATE       | DESCRIPTION         | BY |
|---------------|------------|---------------------|----|
|               | 07/22/2025 | Original Renderings | AB |
|               |            |                     |    |
|               |            |                     |    |
|               |            |                     |    |
|               |            |                     |    |

This rendering is the property of Anchor Sign, Inc. It is for the exclusive use of Anchor Sign, Inc. and the party which requested the rendering. It is an unpublished original drawing not to be distributed, reproduced or exhibited without the consent of Anchor Sign, Inc. Please contact your account manager with questions regarding this statement.

1.800.213.3331