



S **smalls**
SLIDERS®

PROPERTY BRAND/EXTENSION:
Small Sliders

PROPERTY LOCATION:
101 Southwest Oldham Parkway SLD-10051 Lee's Summit, MO 64081

PROPERTY CODE:
TBD

DATE:
11/11/2025

SALES REP:
Angela Houttekier

PREPARED BY:
Victoria Phan

©2022 ACE Company & Ace Signs of Arkansas, LLC. All Rights Reserved. This design is the property of ACE Company and are the result of original work of its employees. They are submitted to your company for the purpose of consideration to purchase from ACE Company, a project according to this design. Exhibition to anyone other than employees of your company or use of this design or to create a design that is similar without written approval from ACE Company is a violation of copyright. In the event that such violation occurs, ACE Company shall be paid for the full amount of any project using a similar design. The colors and dimensions are approximate and may vary from the actual product. Customer must Sign and Date for artwork approval to confirm they are ready for production. **Please double check colors, sizes, placement, description, and spelling errors before signing.** After payments and signed approval, the artwork is now owned by the customer.

INITIALS: _____



LOCATION MAP



PROPERTY BRAND/EXTENSION: Small Sliders		PROPERTY LOCATION: 101 Southwest Oldham Parkway SLD-10051 Lee's Summit, MO 64081		PROPERTY CODE: TBD
DATE: 11/11/2025	SALES REP: Angela Houttekier	PREPARED BY: Victoria Phan		
<small>©2022 ACE Company & Ace Signs of Arkansas, LLC. All Rights Reserved. This design is the property of ACE Company and are the result of original work of its employees. They are submitted to your company for the purpose of consideration to purchase from ACE Company, a project according to this design. Exhibition to anyone other than employees of your company or use of this design or to create a design that is similar without written approval from ACE Company is a violation of copyright. In the event that such violation occurs, ACE Company shall be paid for the full amount of any project using a similar design. The colors and dimensions are approximate and may vary from the actual product. Customer must Sign and Date for artwork approval to confirm they are ready for production. Please double check colors, sizes, placement, description, and spelling errors before signing. After payments and signed approval, the artwork is now owned by the customer.</small>				INITIALS: _____

SITE PLAN

Sign A	16 1/2" Smalls Sliders [Stacked]
Type:	Channel Letters on a Backer
Illumination:	Front Lit Halo Lit
Square Footage:	55.30 Backer 48.41 Letters
To Grade:	Top of Sign to Grade = 20'-7 1/4" Bottom of Sign to Grade = 14'-1 3/4"

Sign B	18 1/2" Smalls Sliders [Stacked]
Type:	Channel Letters on a Backer
Illumination:	Front Lit Halo Lit
Square Footage:	69.78 Backer 61.21 Letters
To Grade:	Top of Sign to Grade = 20'-1 1/2" Bottom of Sign to Grade = 12'-10 1/2"

Sign C	21" Smalls Sliders [Linear]
Type:	Channel Letters on a Backer
Illumination:	Internally Illuminated LED
Square Footage:	75.43 Backer 61.03 Letters
To Grade:	Top of Sign to Grade = 18'-9 1/2" Bottom of Sign to Grade = 14'-2 1/2"

Sign D	12 1/4" Smalls Sliders [Stacked]
Type:	Channel Letters on a Backer
Illumination:	Front Lit Halo Lit
Square Footage:	32.00 Backer 28.23 Letters
To Grade:	Top of Sign to Grade = 18'-11 1/2" Bottom of Sign to Grade = 14'-0 1/2"

Sign E	Smalls Sliders
Type:	Aluminum Panel w/Applied Vinyl
Illumination:	Non-Illuminated
Square Footage:	1.50

Sign F	Smalls Sliders
Type:	Aluminum Panel w/Applied Vinyl
Illumination:	Non-Illuminated
Square Footage:	1.75

Sign G	Smalls Sliders - Members Only
Type:	Aluminum Panel w/Applied Vinyl
Illumination:	Non-Illuminated
Square Footage:	.69


Sign H	Smalls Sliders
Type:	Monument Sign
Illumination:	Internally Illuminated LEDs
Square Footage:	46.33

Sign I	Smalls Sliders
Type:	Directional
Illumination:	Non-Illuminated
Square Footage:	3.00

Sign J	Smalls Sliders
Type:	Directional
Illumination:	Non-Illuminated
Square Footage:	3.00

Sign K	Smalls Sliders
Type:	Directional
Illumination:	Non-Illuminated
Square Footage:	3.00

LED Rope A	Smalls Sliders
Type:	Accent LED Rope
Illumination:	Illuminated LED Rope

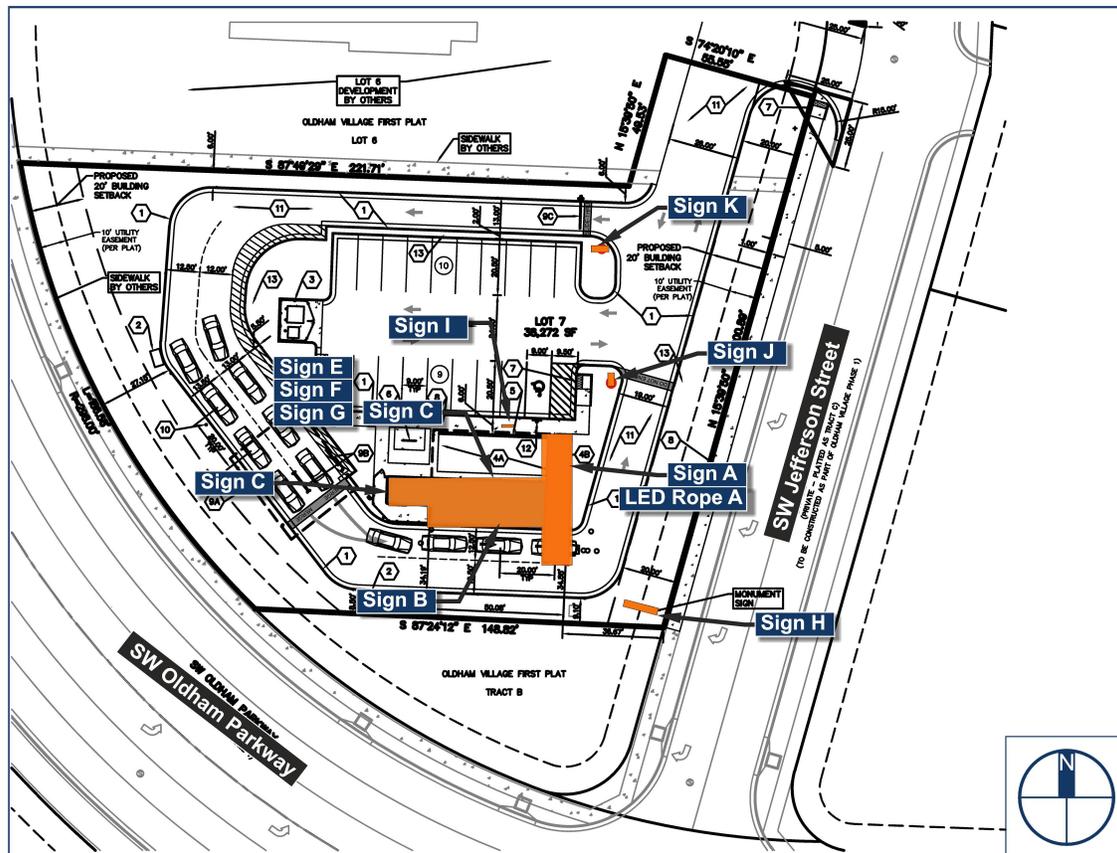

PROPERTY BRAND/EXTENSION: Small Sliders	PROPERTY LOCATION: 101 Southwest Oldham Parkway SLD-10051 Lee's Summit, MO 64081	PROPERTY CODE: TBD
---	--	------------------------------


DATE: 11/11/2025	SALES REP: Angela Houttekier	PREPARED BY: Victoria Phan
----------------------------	--	--------------------------------------

©2022 ACE Company & Ace Signs of Arkansas, LLC. All Rights Reserved. This design is the property of ACE Company and are the result of original work of its employees. They are submitted to your company for the purpose of consideration to purchase from ACE Company, a project according to this design. Exhibition to anyone other than employees of your company or use of this design or to create a design that is similar without written approval from ACE Company is a violation of copyright. In the event that such violation occurs, ACE Company shall be paid for the full amount of any project using a similar design. The colors and dimensions are approximate and may vary from the actual product. Customer must Sign and Date for artwork approval to confirm they are ready for production. **Please double check colors, sizes, placement, description, and spelling errors before signing.** After payments and signed approval, the artwork is now owned by the customer.

INITIALS: _____

Sign A	16 1/2" Smalls Sliders [Stacked]
Type:	Channel Letters on a Backer
Illumination:	Front Lit Halo Lit
Square Footage:	55.30 Backer 48.41 Letters
To Grade:	Top of Sign to Grade = 20'-7 1/4" Bottom of Sign to Grade = 14'-1 3/4"

LED Rope A	Smalls Sliders
Type:	Accent LED Rope
Illumination:	Illuminated LED Rope
Allowable Square Footage this Elevation:	57.00
Formula:	10% of Building Frontage
Actual Square Footage this Elevation:	55.30

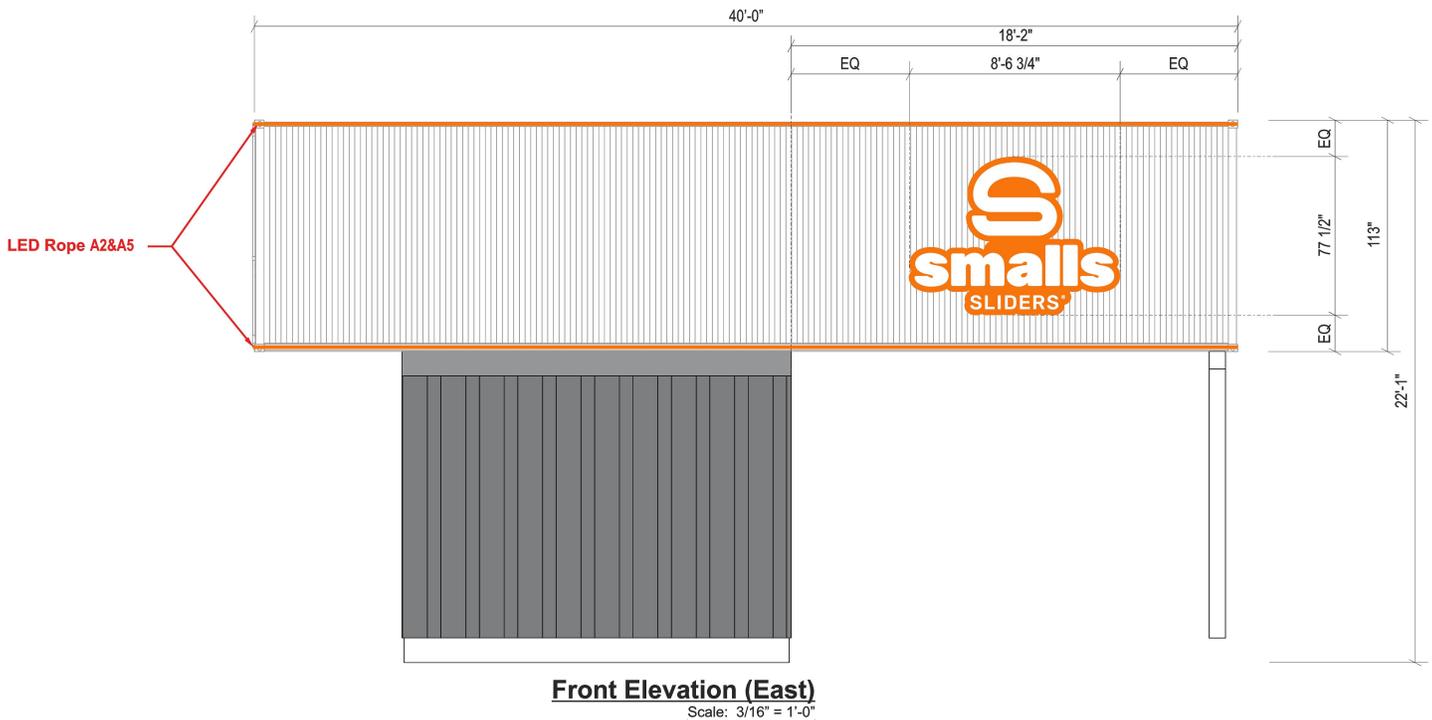

PROPERTY BRAND/EXTENSION:
Small Sliders

PROPERTY LOCATION:
101 Southwest Oldham Parkway SLD-10051 Lee's Summit, MO 64081

PROPERTY CODE:
TBD

DATE:
11/11/2025

SALES REP:
Angela Houttekier

PREPARED BY:
Victoria Phan


©2022 ACE Company & Ace Signs of Arkansas, LLC. All Rights Reserved. This design is the property of ACE Company and are the result of original work of its employees. They are submitted to your company for the purpose of consideration to purchase from ACE Company, a project according to this design. Exhibition to anyone other than employees of your company or use of this design or to create a design that is similar without written approval from ACE Company is a violation of copyright. In the event that such violation occurs, ACE Company shall be paid for the full amount of any project using a similar design. The colors and dimensions are approximate and may vary from the actual product. Customer must Sign and Date for artwork approval to confirm they are ready for production. **Please double check colors, sizes, placement, description, and spelling errors before signing.** After payments and signed approval, the artwork is now owned by the customer.

INITIALS: _____



Sign B	18 1/2" Smalls Sliders [Stacked]
Type:	Channel Letters on a Backer
Illumination:	Front Lit Halo Lit
Square Footage:	69.78 Backer 61.21 Letters
To Grade:	Top of Sign to Grade = 20'-1 1/2" Bottom of Sign to Grade = 12'-10 1/2"

LED Rope A	Smalls Sliders
Type:	Accent LED Rope
Illumination:	Illuminated LED Rope

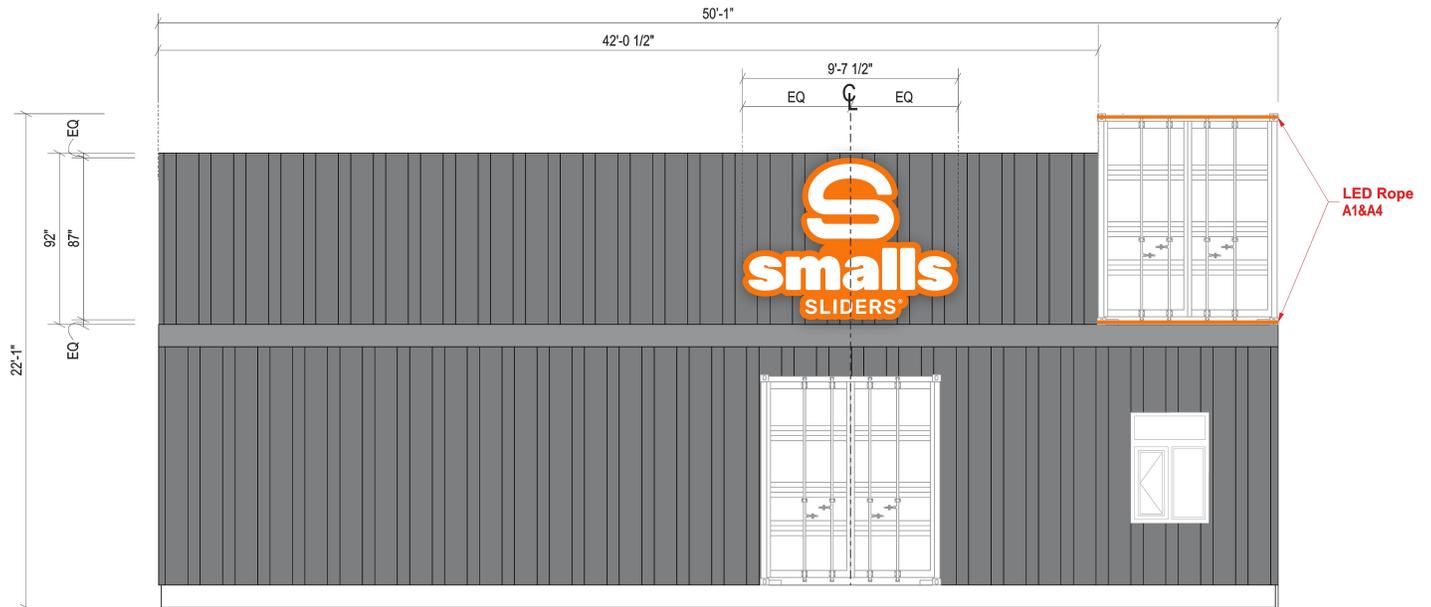

Left Elevation (South)

Scale: 3/16" = 1'-0"

Allowable Square Footage this Elevation:	110.00
Formula: 10% of Building Frontage	
Actual Square Footage this Elevation:	69.78



PROPERTY BRAND/EXTENSION:
Small Sliders

PROPERTY LOCATION:
101 Southwest Oldham Parkway SLD-10051 Lee's Summit, MO 64081

PROPERTY CODE:
TBD

DATE:
11/11/2025

SALES REP:
Angela Houttekier


PREPARED BY:
Victoria Phan

©2022 ACE Company & Ace Signs of Arkansas, LLC. All Rights Reserved. This design is the property of ACE Company and are the result of original work of its employees. They are submitted to your company for the purpose of consideration to purchase from ACE Company, a project according to this design. Exhibition to anyone other than employees of your company or use of this design or to create a design that is similar without written approval from ACE Company is a violation of copyright. In the event that such violation occurs, ACE Company shall be paid for the full amount of any project using a similar design. The colors and dimensions are approximate and may vary from the actual product. Customer must Sign and Date for artwork approval to confirm they are ready for production. Please double check colors, sizes, placement, description, and spelling errors before signing. After payments and signed approval, the artwork is now owned by the customer.

INITIALS: _____

Sign C	21" Smalls Sliders [Linear]
Type:	Channel Letters on a Backer
Illumination:	Internally Illuminated LED
Square Footage:	75.43 Backer 61.03 Letters
To Grade:	Top of Sign to Grade = 18'-9 1/2" Bottom of Sign to Grade = 14'-2 1/2"
Sign E	Smalls Sliders
Type:	Aluminum Panel w/Applied Vinyl
Illumination:	Non-Illuminated
Square Footage:	1.50

Sign F	Smalls Sliders
Type:	Aluminum Panel w/Applied Vinyl
Illumination:	Non-Illuminated
Square Footage:	1.75
Sign G	Smalls Sliders - Members Only
Type:	Aluminum Panel w/Applied Vinyl
Illumination:	Non-Illuminated
Square Footage:	.69
LED Rope A	Smalls Sliders
Type:	Accent LED Rope
Illumination:	Illuminated LED Rope

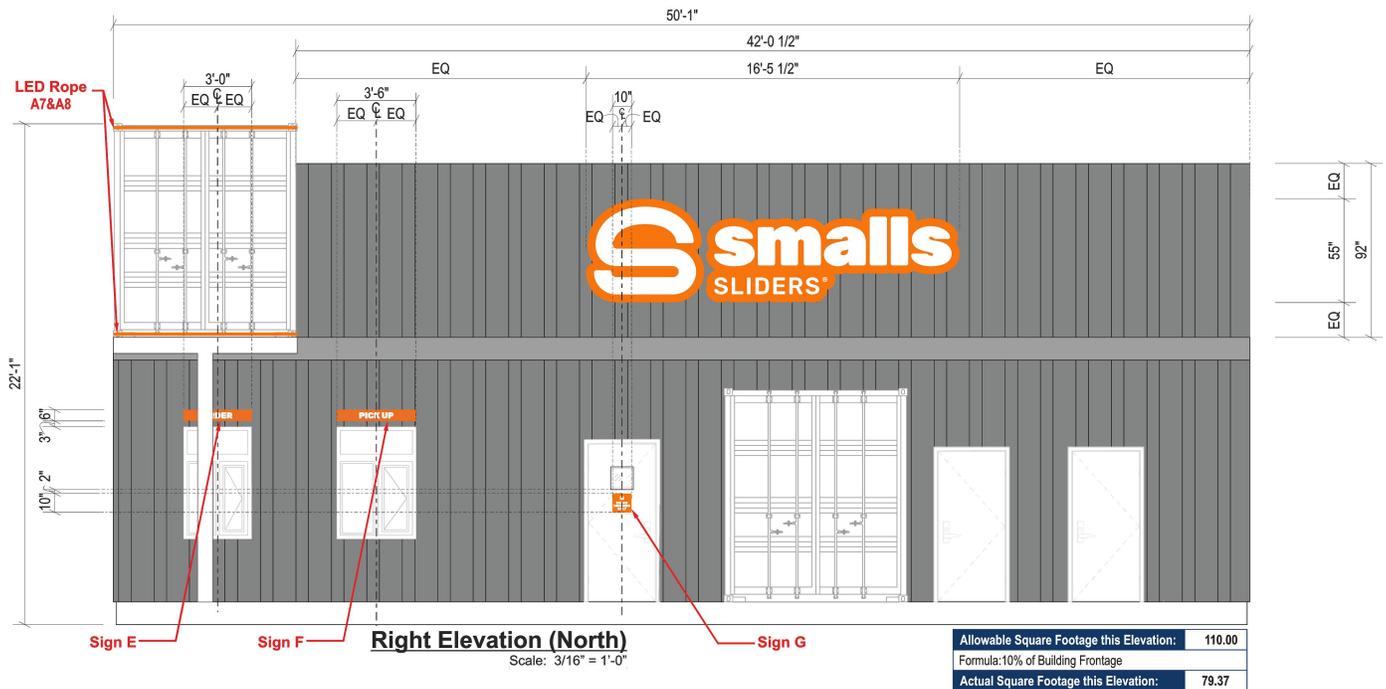

PROPERTY BRAND/EXTENSION: Small Sliders	PROPERTY LOCATION: 101 Southwest Oldham Parkway SLD-10051 Lee's Summit, MO 64081	PROPERTY CODE: TBD
DATE: 11/11/2025	SALES REP: Angela Houttekier	PREPARED BY: Victoria Phan
<small>©2022 ACE Company & Ace Signs of Arkansas, LLC. All Rights Reserved. This design is the property of ACE Company and are the result of original work of its employees. They are submitted to your company for the purpose of consideration to purchase from ACE Company, a project according to this design. Exhibition to anyone other than employees of your company or use of this design or to create a design that is similar without written approval from ACE Company is a violation of copyright. In the event that such violation occurs, ACE Company shall be paid for the full amount of any project using a similar design. The colors and dimensions are approximate and may vary from the actual product. Customer must Sign and Date for artwork approval to confirm they are ready for production. Please double check colors, sizes, placement, description, and spelling errors before signing. After payments and signed approval, the artwork is now owned by the customer.</small>		INITIALS: _____

Sign D	12 1/4" Smalls Sliders [Stacked]
Type:	Channel Letters on a Backer
Illumination:	Front Lit Halo Lit
Square Footage:	32.00 Backer 28.23 Letters
To Grade:	Top of Sign to Grade = 18'-11 1/2" Bottom of Sign to Grade = 14'-0 1/2"

Allowable Square Footage this Elevation:	28.75
Formula: 10% of Building Frontage	
Actual Square Footage this Elevation:	32.00




Rear Elevation (West)
Scale: 1/4" = 1'-0"



PROPERTY BRAND/EXTENSION: Small Sliders	PROPERTY LOCATION: 101 Southwest Oldham Parkway SLD-10051 Lee's Summit, MO 64081	PROPERTY CODE: TBD
DATE: 11/11/2025	SALES REP: Angela Houttekier	PREPARED BY: Victoria Phan
<small>©2022 ACE Company & Ace Signs of Arkansas, LLC. All Rights Reserved. This design is the property of ACE Company and are the result of original work of its employees. They are submitted to your company for the purpose of consideration to purchase from ACE Company, a project according to this design. Exhibition to anyone other than employees of your company or use of this design or to create a design that is similar without written approval from ACE Company is a violation of copyright. In the event that such violation occurs, ACE Company shall be paid for the full amount of any project using a similar design. The colors and dimensions are approximate and may vary from the actual product. Customer must Sign and Date for artwork approval to confirm they are ready for production. Please double check colors, sizes, placement, description, and spelling errors before signing. After payments and signed approval, the artwork is now owned by the customer.</small>		INITIALS: _____

Sign A	16 1/2" Smalls Sliders [Stacked]
Type:	Channel Letters on a Backer
Illumination:	Front Lit Halo Lit
Square Footage:	55.30 Backer 48.41 Letters
To Grade:	Top of Sign to Grade = 20'-7 1/4" Bottom of Sign to Grade = 14'-1 3/4"

***White Front & Halo Lit**

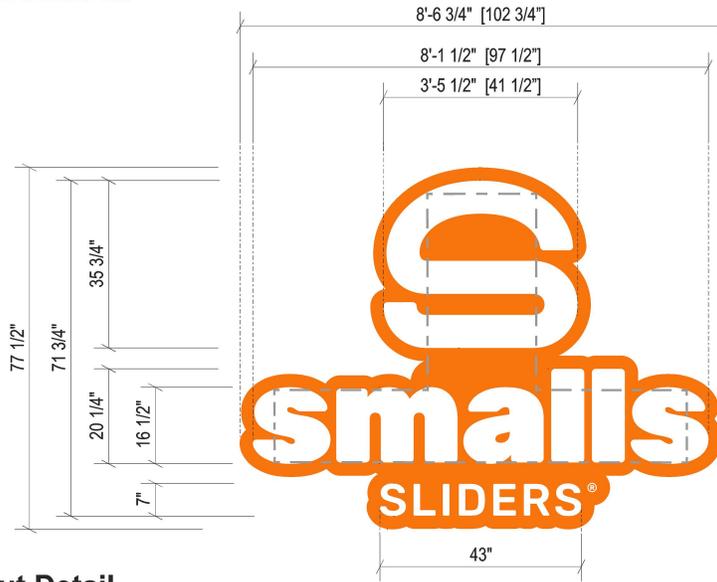

Electrical Detail:

P-LED White LEDs
 (1) 60w Transformers @ 1.1 amps each
 Total Amps: 1.1
 (1) 20 amp 120V Circuit Req.



General Notes:

This sign is to be installed in accordance with the requirements of Article 600 of the National Electrical Code.


- 1) Grounded and bonded per NEC 600.7/NEC 250
- 2) Existing branch circuit in compliance with NEC 600.5, not to exceed 20 amps
- 3) Sign is to be UL listed per NEC 600.3
- 4) UL disconnect switch per NEC 600.6- required per sign component before leaving manufacturer*
 *For multiple signs, a disconnect is permitted but not required for each section

Sign Layout Detail

Scale: 3/8" = 1'-0"

Specifications: Channel Letters on a Backer

1. Existing Facade: Container
2. 0.040 Aluminum letter returns painted to match AKZO Vibrant Orange NAV3150
3. 1" Jewelite trimcap (painted to match AKZO Vibrant Orange NAV3150) bonded to face, #8 pan head screws to returns
4. 3mm Signabond Lite composite backs fastened to returns w/ 1/2" 18 gauge staples. Seal w/ VOC compliant 360 white latex caulk to prevent moisture penetration. (interior of sign can painted white for maximum illumination)
5. White LEDs
6. 3/16" White Acrylic faces
7. Disconnect switch UL Outdoor rated toggle type w/ neoprene boot per NEC 600-6
8. Primary electrical feed in UL conduit / customer supplied UL junction box
9. Transformers within UL enclosure (removable lid), 1/4" x 1" min screws
10. Mounting hardware: 3/8" Thru Bolts
11. 0.080" Aluminum backer panel, attached using 2" x 2" aluminum angle frame. Painted to match AKZO Vibrant Orange NAV3150

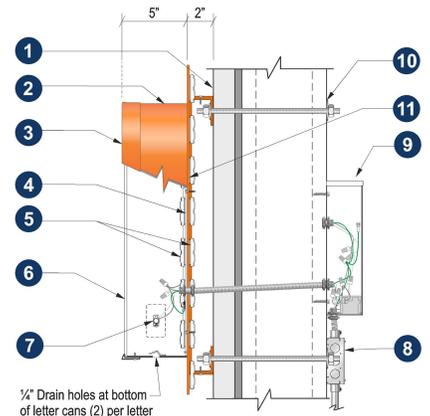

Section @ LED Channel Letter Front-Lit (Remote)
 Scale: N.T.S.

○ PANTONE WHITE


● AKZO Vibrant Orange NAV3150



PROPERTY BRAND/EXTENSION: Small Sliders	PROPERTY LOCATION: 101 Southwest Oldham Parkway SLD-10051 Lee's Summit, MO 64081	PROPERTY CODE: TBD
DATE: 11/11/2025	SALES REP: Angela Houttekier	PREPARED BY: Victoria Phan
<p><small>©2022 ACE Company & Ace Signs of Arkansas, LLC. All Rights Reserved. This design is the property of ACE Company and are the result of original work of its employees. They are submitted to your company for the purpose of consideration to purchase from ACE Company, a project according to this design. Exhibition to anyone other than employees of your company or use of this design or to create a design that is similar without written approval from ACE Company is a violation of copyright. In the event that such violation occurs, ACE Company shall be paid for the full amount of any project using a similar design. The colors and dimensions are approximate and may vary from the actual product. Customer must Sign and Date for artwork approval to confirm they are ready for production. Please double check colors, sizes, placement, description, and spelling errors before signing. After payments and signed approval, the artwork is now owned by the customer.</small></p>		INITIALS: _____

Sign B	18 1/2" Smalls Sliders [Stacked]
Type:	Channel Letters on a Backer
Illumination:	Front Lit Halo Lit
Square Footage:	69.78 Backer 61.21 Letters
To Grade:	Top of Sign to Grade = 20'-1 1/2" Bottom of Sign to Grade = 12'-10 1/2"

***White Front & Halo Lit**

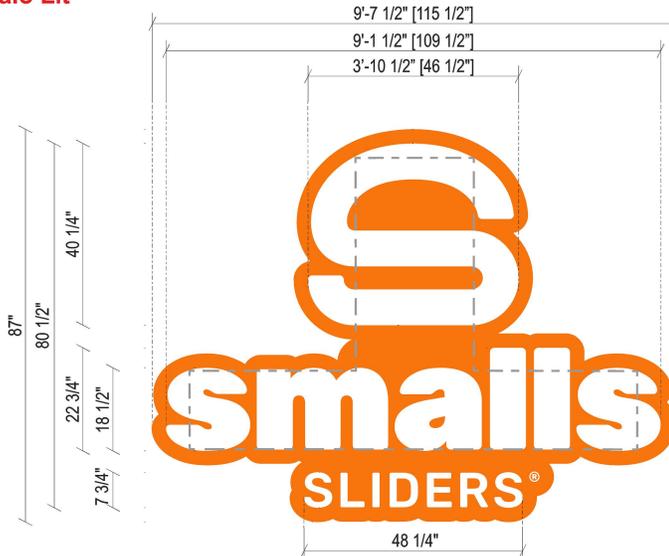

Electrical Detail:

P-LED White LEDs
 (1) 60w Transformers @ 1.1 amps each
 Total Amps: 1.1
 (1) 20 amp 120V Circuit Req.



General Notes:

This sign is to be installed in accordance with the requirements of Article 600 of the National Electrical Code.


- 1) Grounded and bonded per NEC 600.7/NEC 250
- 2) Existing branch circuit in compliance with NEC 600.5, not to exceed 20 amps
- 3) Sign is to be UL listed per NEC 600.3
- 4) UL disconnect switch per NEC 600.6- required per sign component before leaving manufacturer*
 *For multiple signs, a disconnect is permitted but not required for each section

Sign Layout Detail

Scale: 3/8" = 1'-0"

Specifications: Channel Letters on a Backer

1. Existing Facade: Container
2. 0.040 Aluminum letter returns painted to match AKZO Vibrant Orange NAV3150
3. 1" Jewelite trimcap (painted to match AKZO Vibrant Orange NAV3150) bonded to face, #8 pan head screws to returns
4. 3mm Signabond Lite composite backs fastened to returns w/ 1/2" 18 gauge staples. Seal w/ VOC compliant 360 white latex caulk to prevent moisture penetration. (interior of sign can painted white for maximum illumination)
5. White LEDs
6. 3/16" White Acrylic faces
7. Disconnect switch UL Outdoor rated toggle type w/ neoprene boot per NEC 600-6
8. Primary electrical feed in UL conduit / customer supplied UL junction box
9. Transformers within UL enclosure (removable lid), 1/4" x 1" min screws
10. Mounting hardware: 3/8" Thru Bolts
11. 0.080" Aluminum backer panel, attached using 2" x 2" aluminum angle frame. Painted to match AKZO Vibrant Orange NAV3150

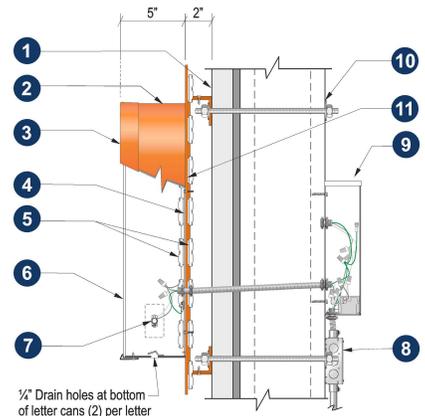

Section @ LED Channel Letter
 Front-Lit (Remote) Scale: N.T.S.

○ PANTONE WHITE

● AKZO Vibrant Orange NAV3150



PROPERTY BRAND/EXTENSION: Small Sliders	PROPERTY LOCATION: 101 Southwest Oldham Parkway SLD-10051 Lee's Summit, MO 64081	PROPERTY CODE: TBD
---	--	------------------------------

DATE: 11/11/2025	SALES REP: Angela Houttekier	PREPARED BY: Victoria Phan
----------------------------	--	--------------------------------------

©2022 ACE Company & Ace Signs of Arkansas, LLC. All Rights Reserved. This design is the property of ACE Company and are the result of original work of its employees. They are submitted to your company for the purpose of consideration to purchase from ACE Company, a project according to this design. Exhibition to anyone other than employees of your company or use of this design or to create a design that is similar without written approval from ACE Company is a violation of copyright. In the event that such violation occurs, ACE Company shall be paid for the full amount of any project using a similar design. The colors and dimensions are approximate and may vary from the actual product. Customer must Sign and Date for artwork approval to confirm they are ready for production. Please double check colors, sizes, placement, description, and spelling errors before signing. After payments and signed approval, the artwork is now owned by the customer.

INITIALS: _____



CHANNEL LETTERS

Sign C	21" Smalls Sliders [Linear]
Type:	Channel Letters on a Backer
Illumination:	Internally Illuminated LED
Square Footage:	75.43 Backer 61.03 Letters
To Grade:	Top of Sign to Grade = 18'-9 1/2" Bottom of Sign to Grade = 14'-2 1/2"

***White Front & Halo Lit**



NIGHT VIEW

Electrical Detail:


P-LED White LEDs
 (1) 60w Transformers @ 1.1 amps each
 Total Amps: 1.1
 (1) 20 amp 120V Circuit Req.



General Notes:

This sign is to be installed in accordance with the requirements of Article 600 of the National Electrical Code.

- 1) Grounded and bonded per NEC 600.7/NEC 250
- 2) Existing branch circuit in compliance with NEC 600.5, not to exceed 20 amps
- 3) Sign is to be UL listed per NEC 600.3
- 4) UL disconnect switch per NEC 600.6- required per sign component before leaving manufacturer*
*For multiple signs, a disconnect is permitted but not required for each section

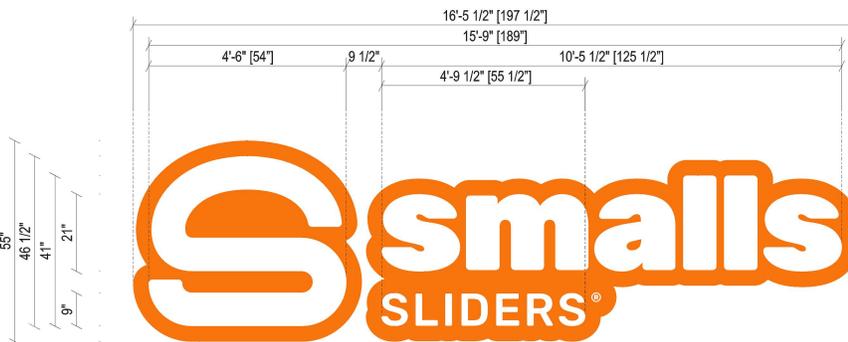


Sign Layout Detail

Scale: 3/8" = 1'-0"

Specifications: Channel Letters on a Backer

1. Existing Facade: Container
2. 0.040 Aluminum letter returns painted to match AKZO Vibrant Orange NAV3150
3. 1" Jewelite trimcap (painted to match AKZO Vibrant Orange NAV3150) bonded to face, #8 pan head screws to returns
4. 3mm Signabond Lite composite backs fastened to returns w/ 1/2" 18 gauge staples. Seal w/ VOC compliant 360 white latex caulk to prevent moisture penetration. (interior of sign can painted white for maximum illumination)
5. White LEDs
6. 3/16" White Acrylic faces
7. Disconnect switch UL Outdoor rated toggle type w/ neoprene boot per NEC 600-6
8. Primary electrical feed in UL conduit / customer supplied UL junction box
9. Transformers within UL enclosure (removable lid), 1/4" x 1" min screws
10. Mounting hardware: 3/8" Thru Bolts
11. 0.080" Aluminum backer panel, attached using 2" x 2" aluminum angle frame. Painted to match AKZO Vibrant Orange NAV3150

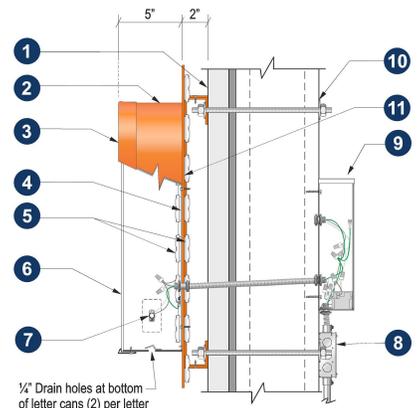

Section @ LED Channel Letter
Front-Lit (Remote) Scale: N.T.S.

○ PANTONE WHITE

● AKZO Vibrant Orange NAV3150



PROPERTY BRAND/EXTENSION:
Small Sliders

PROPERTY LOCATION:
101 Southwest Oldham Parkway SLD-10051 Lee's Summit, MO 64081

PROPERTY CODE:
TBD

DATE:
11/11/2025

SALES REP:
Angela Houttekier

PREPARED BY:
Victoria Phan

©2022 ACE Company & Ace Signs of Arkansas, LLC. All Rights Reserved. This design is the property of ACE Company and are the result of original work of its employees. They are submitted to your company for the purpose of consideration to purchase from ACE Company, a project according to this design. Exhibition to anyone other than employees of your company or use of this design or to create a design that is similar without written approval from ACE Company is a violation of copyright. In the event that such violation occurs, ACE Company shall be paid for the full amount of any project using a similar design. The colors and dimensions are approximate and may vary from the actual product. Customer must Sign and Date for artwork approval to confirm they are ready for production. **Please double check colors, sizes, placement, description, and spelling errors before signing.** After payments and signed approval, the artwork is now owned by the customer.


INITIALS: _____

D

CHANNEL LETTERS

Sign D	12 1/4" Smalls Sliders [Stacked]
Type:	Channel Letters on a Backer
Illumination:	Front Lit Halo Lit
Square Footage:	32.00 Backer 28.23 Letters
To Grade:	Top of Sign to Grade = 18'-11 1/2" Bottom of Sign to Grade = 14'-0 1/2"

*White Front & Halo Lit

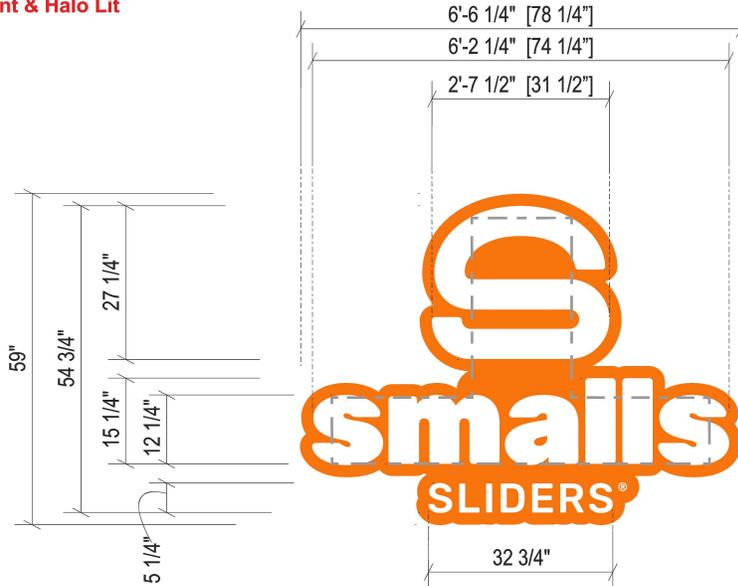

Electrical Detail:

P-LED White LEDs
 (1) 60w Transformers @ 1.1 amps each
 Total Amps: 1.1
 (1) 20 amp 120V Circuit Req.



General Notes:

This sign is to be installed in accordance with the requirements of Article 600 of the National Electrical Code.


- 1) Grounded and bonded per NEC 600.7/NEC 250
- 2) Existing branch circuit in compliance with NEC 600.5, not to exceed 20 amps
- 3) Sign is to be UL listed per NEC 600.3
- 4) UL disconnect switch per NEC 600.6- required per sign component before leaving manufacturer*
 *For multiple signs, a disconnect is permitted but not required for each section

Sign Layout Detail

Scale: 3/8" = 1'-0"

Specifications: Channel Letters on a Backer

1. Existing Facade: Container
2. 0.040 Aluminum letter returns painted to match AKZO Vibrant Orange NAV3150
3. 1" Jewelite trimcap (painted to match AKZO Vibrant Orange NAV3150) bonded to face, #8 pan head screws to returns
4. 3mm Signabond Lite composite backs fastened to returns w/ 1/2" 18 gauge staples. Seal w/ VOC compliant 360 white latex caulk to prevent moisture penetration. (interior of sign can painted white for maximum illumination)
5. White LEDs
6. 3/16" White Acrylic faces
7. Disconnect switch UL Outdoor rated toggle type w/ neoprene boot per NEC 600-6
8. Primary electrical feed in UL conduit / customer supplied UL junction box
9. Transformers within UL enclosure (removable lid), 1/4" x 1" min screws
10. Mounting hardware: 3/8" Thru Bolts
11. 0.080" Aluminum backer panel, attached using 2" x 2" aluminum angle frame. Painted to match AKZO Vibrant Orange NAV3150

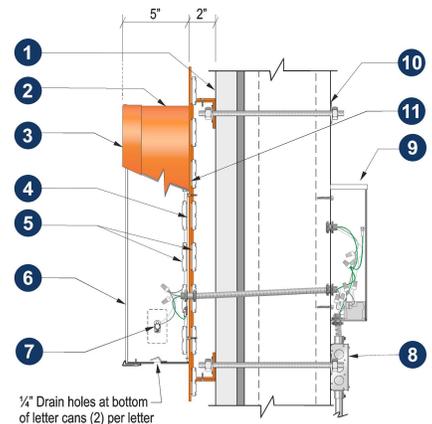

Section @ LED Channel Letter
 Front-Lit (Remote) Scale: N.T.S.

○ PANTONE WHITE

● AKZO Vibrant Orange NAV3150



PROPERTY BRAND/EXTENSION: Small Sliders	PROPERTY LOCATION: 101 Southwest Oldham Parkway SLD-10051 Lee's Summit, MO 64081	PROPERTY CODE: TBD
---	--	------------------------------

DATE: 11/11/2025	SALES REP: Angela Houttekier	PREPARED BY: Victoria Phan
----------------------------	--	--------------------------------------

©2022 ACE Company & Ace Signs of Arkansas, LLC. All Rights Reserved. This design is the property of ACE Company and are the result of original work of its employees. They are submitted to your company for the purpose of consideration to purchase from ACE Company, a project according to this design. Exhibition to anyone other than employees of your company or use of this design or to create a design that is similar without written approval from ACE Company is a violation of copyright. In the event that such violation occurs, ACE Company shall be paid for the full amount of any project using a similar design. The colors and dimensions are approximate and may vary from the actual product. Customer must Sign and Date for artwork approval to confirm they are ready for production. **Please double check colors, sizes, placement, description, and spelling errors before signing.** After payments and signed approval, the artwork is now owned by the customer.

INITIALS: _____

E

WALL SIGN

Sign E	Smalls Sliders
Type:	Aluminum Panel w/Applied Vinyl
Illumination:	Non-Illuminated
Square Footage:	1.50




Sign Layout Detail

Scale: 1 1/2" = 1'-0"

Specifications:

1. Existing Facade: Aluminum
2. .080" Aluminum Panel painted to match AKZO Vibrant Orange NAV3150
3. First surface applied vinyl lettering: 3M-3290 White Reflective
4. Mounting Hardware: #12 Sheet Metal Screws painted to match

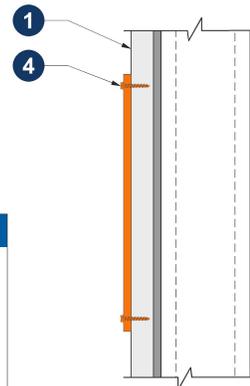

○ PANTONE WHITE

● AKZO Vibrant Orange NAV3150



PROPERTY BRAND/EXTENSION:
Small Sliders

PROPERTY LOCATION:
101 Southwest Oldham Parkway SLD-10051 Lee's Summit, MO 64081

PROPERTY CODE:
TBD

DATE:
11/11/2025

SALES REP:
Angela Houttekier

PREPARED BY:
Victoria Phan

©2022 ACE Company & Ace Signs of Arkansas, LLC. All Rights Reserved. This design is the property of ACE Company and are the result of original work of its employees. They are submitted to your company for the purpose of consideration to purchase from ACE Company, a project according to this design. Exhibition to anyone other than employees of your company or use of this design or to create a design that is similar without written approval from ACE Company is a violation of copyright. In the event that such violation occurs, ACE Company shall be paid for the full amount of any project using a similar design. The colors and dimensions are approximate and may vary from the actual product. Customer must Sign and Date for artwork approval to confirm they are ready for production. Please double check colors, sizes, placement, description, and spelling errors before signing. After payments and signed approval, the artwork is now owned by the customer.

INITIALS: _____

Sign F	Smalls Sliders
Type:	Aluminum Panel w/Applied Vinyl
Illumination:	Non-Illuminated
Square Footage:	1.75




Sign Layout Detail

Scale: 1 1/2" = 1'-0"

Specifications:

1. Existing Facade: Aluminum
2. .080" Aluminum Panel painted to match AKZO Vibrant Orange NAV3150
3. First surface applied vinyl lettering: 3M-3290 White Reflective
4. Mounting Hardware: #12 Sheet Metal Screws painted to match

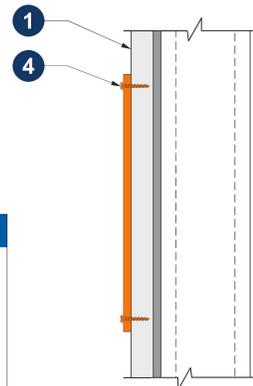

○ PANTONE WHITE

● AKZO Vibrant Orange NAV3150




PROPERTY BRAND/EXTENSION: Small Sliders	PROPERTY LOCATION: 101 Southwest Oldham Parkway SLD-10051 Lee's Summit, MO 64081	PROPERTY CODE: TBD
DATE: 11/11/2025	SALES REP: Angela Houttekier	PREPARED BY: Victoria Phan
<small>©2022 ACE Company & Ace Signs of Arkansas, LLC. All Rights Reserved. This design is the property of ACE Company and are the result of original work of its employees. They are submitted to your company for the purpose of consideration to purchase from ACE Company, a project according to this design. Exhibition to anyone other than employees of your company or use of this design or to create a design that is similar without written approval from ACE Company is a violation of copyright. In the event that such violation occurs, ACE Company shall be paid for the full amount of any project using a similar design. The colors and dimensions are approximate and may vary from the actual product. Customer must Sign and Date for artwork approval to confirm they are ready for production. Please double check colors, sizes, placement, description, and spelling errors before signing. After payments and signed approval, the artwork is now owned by the customer.</small>		INITIALS: _____


Sign G	Smalls Sliders - Members Only
Type:	Aluminum Panel w/Applied Vinyl
Illumination:	Non-Illuminated
Square Footage:	.69



Sign Layout Detail
Scale: 3" = 1'-0"

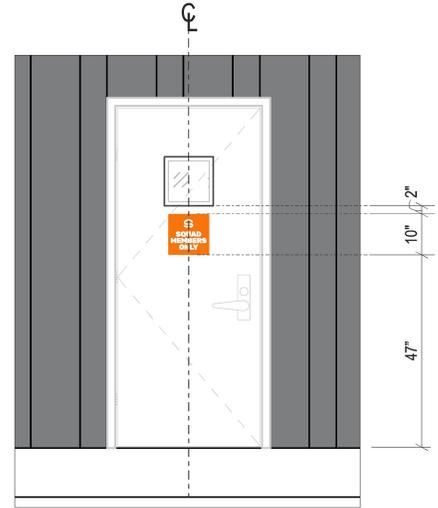

Proposed Door Elevation
Scale: 3/8" = 1'-0"

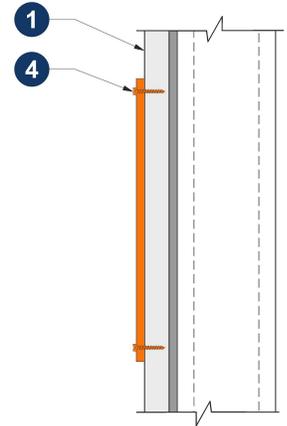

Specifications:
1. Existing Facade: Aluminum
2. .080" Aluminum Panel painted to match AKZO Vibrant Orange NAV3150
3. First surface applied vinyl lettering: 3M-3290 White Reflective
4. Mounting Hardware: #12 Sheet Metal Screws painted to match

- PANTONE WHITE
- AKZO Vibrant Orange NAV3150

	PROPERTY BRAND/EXTENSION: Small Sliders	PROPERTY LOCATION: 101 Southwest Oldham Parkway SLD-10051 Lee's Summit, MO 64081	PROPERTY CODE: TBD
	DATE: 11/11/2025	SALES REP: Angela Houttekier	PREPARED BY: Victoria Phan
©2022 ACE Company & Ace Signs of Arkansas, LLC. All Rights Reserved. This design is the property of ACE Company and are the result of original work of its employees. They are submitted to your company for the purpose of consideration to purchase from ACE Company, a project according to this design. Exhibition to anyone other than employees of your company or use of this design or to create a design that is similar without written approval from ACE Company is a violation of copyright. In the event that such violation occurs, ACE Company shall be paid for the full amount of any project using a similar design. The colors and dimensions are approximate and may vary from the actual product. Customer must Sign and Date for artwork approval to confirm they are ready for production. Please double check colors, sizes, placement, description, and spelling errors before signing. After payments and signed approval, the artwork is now owned by the customer.			

Sign H	Smalls Sliders
Type:	Monument Sign
Illumination:	Internally Illuminated LEDs
Square Footage:	46.33


Electrical Detail:
White LEDs (1) GEPS 24-200 @ 1.92 amps Total Amps: 1.92


General Notes:

This sign is to be installed in accordance with the requirements of Article 600 of the National Electrical Code.

- 1) Grounded and bonded per NEC 600.7/NEC 250
- 2) Existing branch circuit in compliance with NEC 600.5, not to exceed 20 amps
- 3) Sign is to be UL listed per NEC 600.3
- 4) UL disconnect switch per NEC 600.6- required per sign component before leaving manufacturer*

*For multiple signs, a disconnect is permitted but not required for each section

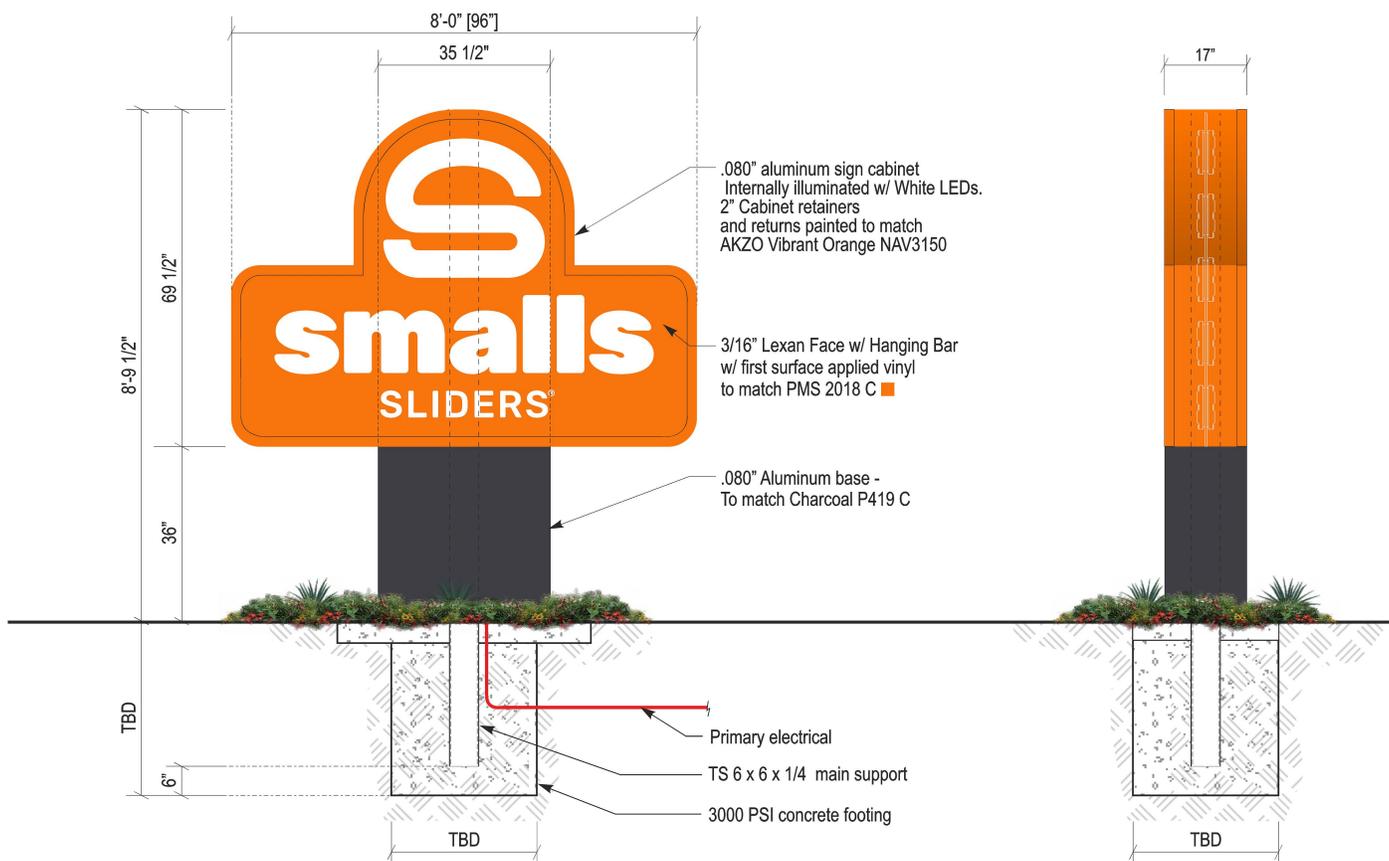

-  PANTONE WHITE
-  AKZO Vibrant Orange NAV3150


	PROPERTY BRAND/EXTENSION: Small Sliders	PROPERTY LOCATION: 101 Southwest Oldham Parkway SLD-10051 Lee's Summit, MO 64081	PROPERTY CODE: TBD
	DATE: 11/11/2025	SALES REP: Angela Houttekier	PREPARED BY: Victoria Phan
<small>©2022 ACE Company & Ace Signs of Arkansas, LLC. All Rights Reserved. This design is the property of ACE Company and are the result of original work of its employees. They are submitted to your company for the purpose of consideration to purchase from ACE Company, a project according to this design. Exhibition to anyone other than employees of your company or use of this design or to create a design that is similar without written approval from ACE Company is a violation of copyright. In the event that such violation occurs, ACE Company shall be paid for the full amount of any project using a similar design. The colors and dimensions are approximate and may vary from the actual product. Customer must Sign and Date for artwork approval to confirm they are ready for production. Please double check colors, sizes, placement, description, and spelling errors before signing. After payments and signed approval, the artwork is now owned by the customer.</small>			

Sign I	Smalls Sliders
Type:	Directional
Illumination:	Non-Illuminated
Square Footage:	3.00



Sign Layout Detail
QTY: 1 Scale: 1 1/2" = 1'-0"

Specifications: Directional Sign
1. .080" Aluminum Panels painted to match AKZO Vibrant Orange NAV3150
2. First surface applied vinyl lettering - 3M-3290 White Reflective
3. 3" U-Channel support pole painted AKZO Black Satin Black

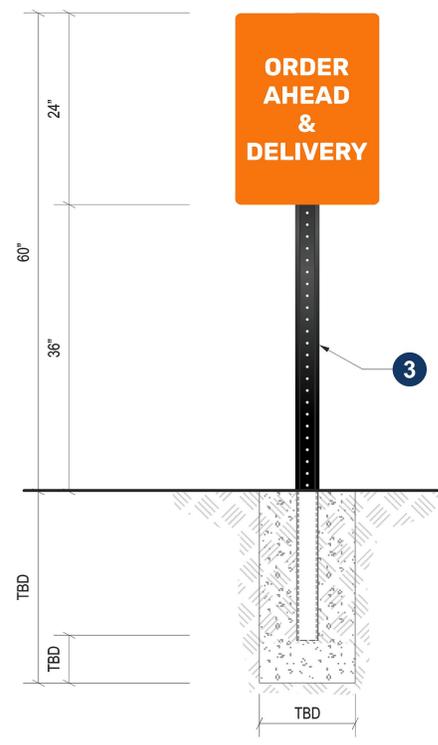


Overall View
 Scale: 3/4" = 1'-0"


- PANTONE WHITE
- AKZO Vibrant Orange NAV3150

	PROPERTY BRAND/EXTENSION: Small Sliders	PROPERTY LOCATION: 101 Southwest Oldham Parkway SLD-10051 Lee's Summit, MO 64081	PROPERTY CODE: TBD
	DATE: 11/11/2025	SALES REP: Angela Houttekier	PREPARED BY: Victoria Phan
©2022 ACE Company & Ace Signs of Arkansas, LLC. All Rights Reserved. This design is the property of ACE Company and are the result of original work of its employees. They are submitted to your company for the purpose of consideration to purchase from ACE Company, a project according to this design. Exhibition to anyone other than employees of your company or use of this design or to create a design that is similar without written approval from ACE Company is a violation of copyright. In the event that such violation occurs, ACE Company shall be paid for the full amount of any project using a similar design. The colors and dimensions are approximate and may vary from the actual product. Customer must Sign and Date for artwork approval to confirm they are ready for production. Please double check colors, sizes, placement, description, and spelling errors before signing. After payments and signed approval, the artwork is now owned by the customer.			

Sign J	Smalls Sliders
Type:	Directional
Illumination:	Non-Illuminated
Square Footage:	3.00

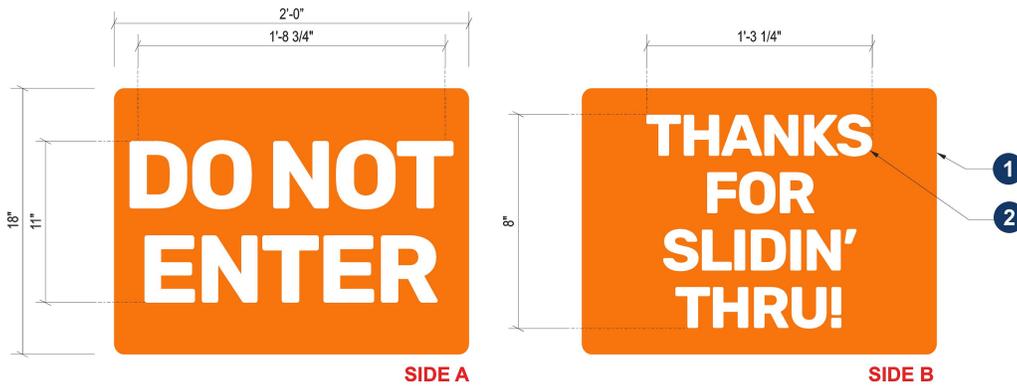

Sign Layout Detail
 QTY: 2 Scale: 1 1/2" = 1'-0"
 (1 SET)

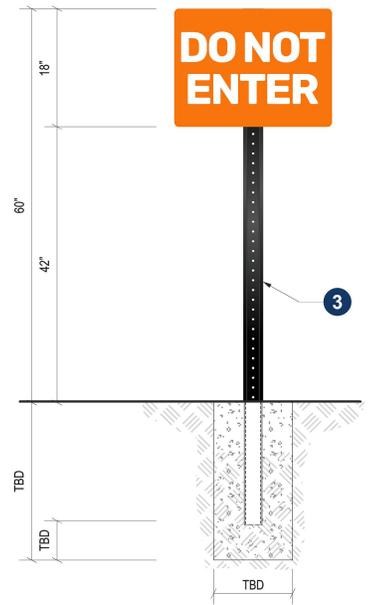

Overall View
 Scale: 3/4" = 1'-0"


Specifications: Directional Sign

1. .080" Aluminum Panels painted to match AKZO Vibrant Orange NAV3150
2. First surface applied vinyl lettering: 3M-3290 White Reflective
3. 3" U-Channel support pole painted AKZO Black Satin Black

- PANTONE WHITE
- AKZO Vibrant Orange NAV3150

	PROPERTY BRAND/EXTENSION: Small Sliders		PROPERTY LOCATION: 101 Southwest Oldham Parkway SLD-10051 Lee's Summit, MO 64081		PROPERTY CODE: TBD
	DATE: 11/11/2025		SALES REP: Angela Houttekier		PREPARED BY: Victoria Phan
<small>©2022 ACE Company & Ace Signs of Arkansas, LLC. All Rights Reserved. This design is the property of ACE Company and are the result of original work of its employees. They are submitted to your company for the purpose of consideration to purchase from ACE Company, a project according to this design. Exhibition to anyone other than employees of your company or use of this design or to create a design that is similar without written approval from ACE Company is a violation of copyright. In the event that such violation occurs, ACE Company shall be paid for the full amount of any project using a similar design. The colors and dimensions are approximate and may vary from the actual product. Customer must Sign and Date for artwork approval to confirm they are ready for production. Please double check colors, sizes, placement, description, and spelling errors before signing. After payments and signed approval, the artwork is now owned by the customer.</small>					INITIALS: _____

Sign K	Smalls Sliders
Type:	Directional
Illumination:	Non-Illuminated
Square Footage:	3.00

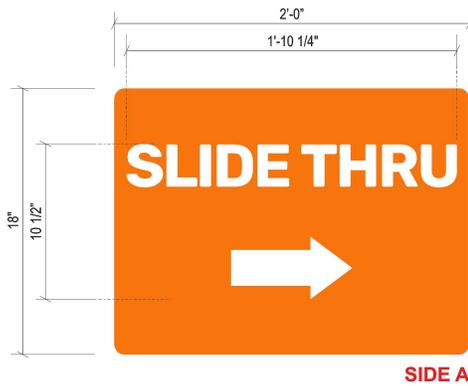


SIDE A



SIDE B

Sign Layout Detail
 QTY: 2 Scale: 1 1/2" = 1'-0"
 (1 SET)

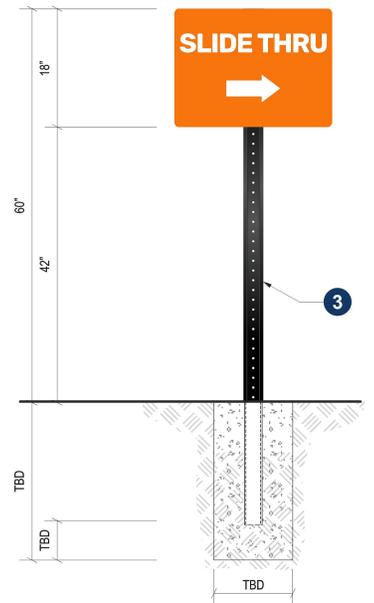

Overall View
 Scale: 3/4" = 1'-0"

Specifications: Directional Sign


- .080" Aluminum Panels painted to match AKZO Vibrant Orange NAV3150
- First surface applied vinyl lettering: 3M-3290 White Reflective
- 3" U-Channel support pole painted AKZO Black Satin Black

- PANTONE WHITE
- AKZO Vibrant Orange NAV3150

	PROPERTY BRAND/EXTENSION: Small Sliders		PROPERTY LOCATION: 101 Southwest Oldham Parkway SLD-10051 Lee's Summit, MO 64081		PROPERTY CODE: TBD
	DATE: 11/11/2025		SALES REP: Angela Houttekier		PREPARED BY: Victoria Phan
<small>©2022 ACE Company & Ace Signs of Arkansas, LLC. All Rights Reserved. This design is the property of ACE Company and are the result of original work of its employees. They are submitted to your company for the purpose of consideration to purchase from ACE Company, a project according to this design. Exhibition to anyone other than employees of your company or use of this design or to create a design that is similar without written approval from ACE Company is a violation of copyright. In the event that such violation occurs, ACE Company shall be paid for the full amount of any project using a similar design. The colors and dimensions are approximate and may vary from the actual product. Customer must Sign and Date for artwork approval to confirm they are ready for production. Please double check colors, sizes, placement, description, and spelling errors before signing. After payments and signed approval, the artwork is now owned by the customer.</small>					INITIALS: _____

LED ROPE A


LED Rope A	Smalls Sliders
Type:	Accent LED Rope
Illumination:	Illuminated LED Rope

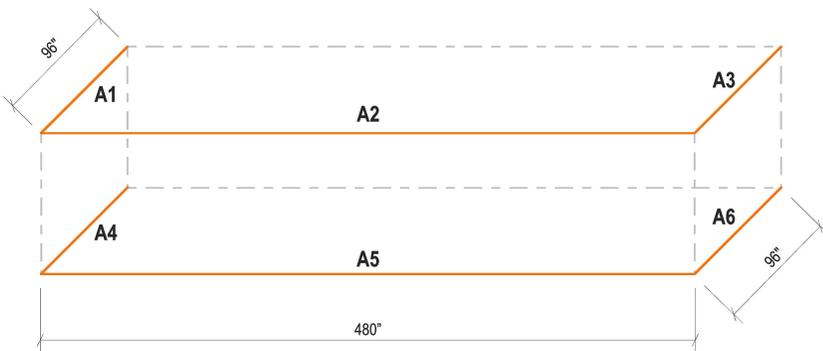

Sign Layout Detail
Scale: 1/8" = 1'-0"

Specifications:

- Existing Facade: Container
- Orange LED
- Primary electrical feed in UL conduit / customer supplied UL junction box
- Transformers within UL enclosure (removable lid), 1/4" x 1" min screws

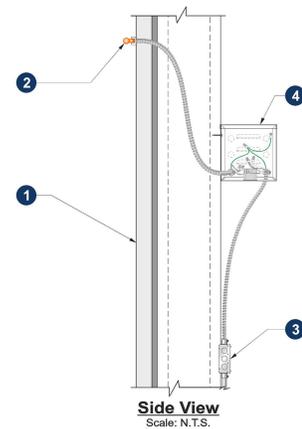

Electrical Detail:

Orange LED
(X) GEPS 24-100 @ 1.1 amps
Total Amps: X.X
(1) 20 amp 120V Circuit Req.



General Notes:

This sign is to be installed in accordance with the requirements of Article 600 of the National Electrical Code.

- 1) Grounded and bonded per NEC 600.7/NEC 250
- 2) Existing branch circuit in compliance with NEC 600.5, not to exceed 20 amps
- 3) Sign is to be UL listed per NEC 600.3
- 4) UL disconnect switch per NEC 600.6- required per sign component before leaving manufacturer*
*For multiple signs, a disconnect is permitted but not required for each section

○ PANTONE WHITE

● AKZO Vibrant Orange NAV3150

**ACE
SIGNS**

PROPERTY BRAND/EXTENSION:
Small Sliders

PROPERTY LOCATION:
101 Southwest Oldham Parkway SLD-10051 Lee's Summit, MO 64081

PROPERTY CODE:
TBD

DATE:
11/11/2025

SALES REP:
Angela Houttekier

PREPARED BY:
Victoria Phan

©2022 ACE Company & Ace Signs of Arkansas, LLC. All Rights Reserved. This design is the property of ACE Company and are the result of original work of its employees. They are submitted to your company for the purpose of consideration to purchase from ACE Company, a project according to this design. Exhibition to anyone other than employees of your company or use of this design or to create a design that is similar without written approval from ACE Company is a violation of copyright. In the event that such violation occurs, ACE Company shall be paid for the full amount of any project using a similar design. The colors and dimensions are approximate and may vary from the actual product. Customer must Sign and Date for artwork approval to confirm they are ready for production. **Please double check colors, sizes, placement, description, and spelling errors before signing.** After payments and signed approval, the artwork is now owned by the customer.

INITIALS: _____