





THE ROUTE OF THE GAS SERVICE MUST BE BROUGHT TO GRADE AND CLEARED OF BUILDING MATERIAL BY THE CUSTOMER PRIOR TO INSTALLATION.

GRANULAR BACKFILL, IF REQUIRED, IS TO BE PROVIDED BY THE CUSTOMER. IN WHICH CASE, SPIRE WILL NOT BE RESPONSIBLE FOR THE DISPOSAL OF EXCESS SPOIL FROM THE DITCH.

CUSTOMER APPROVAL SIGNATURE:

GAS METER MUST COMPLY WITH REQUIREMENTS SHOWN BELOW

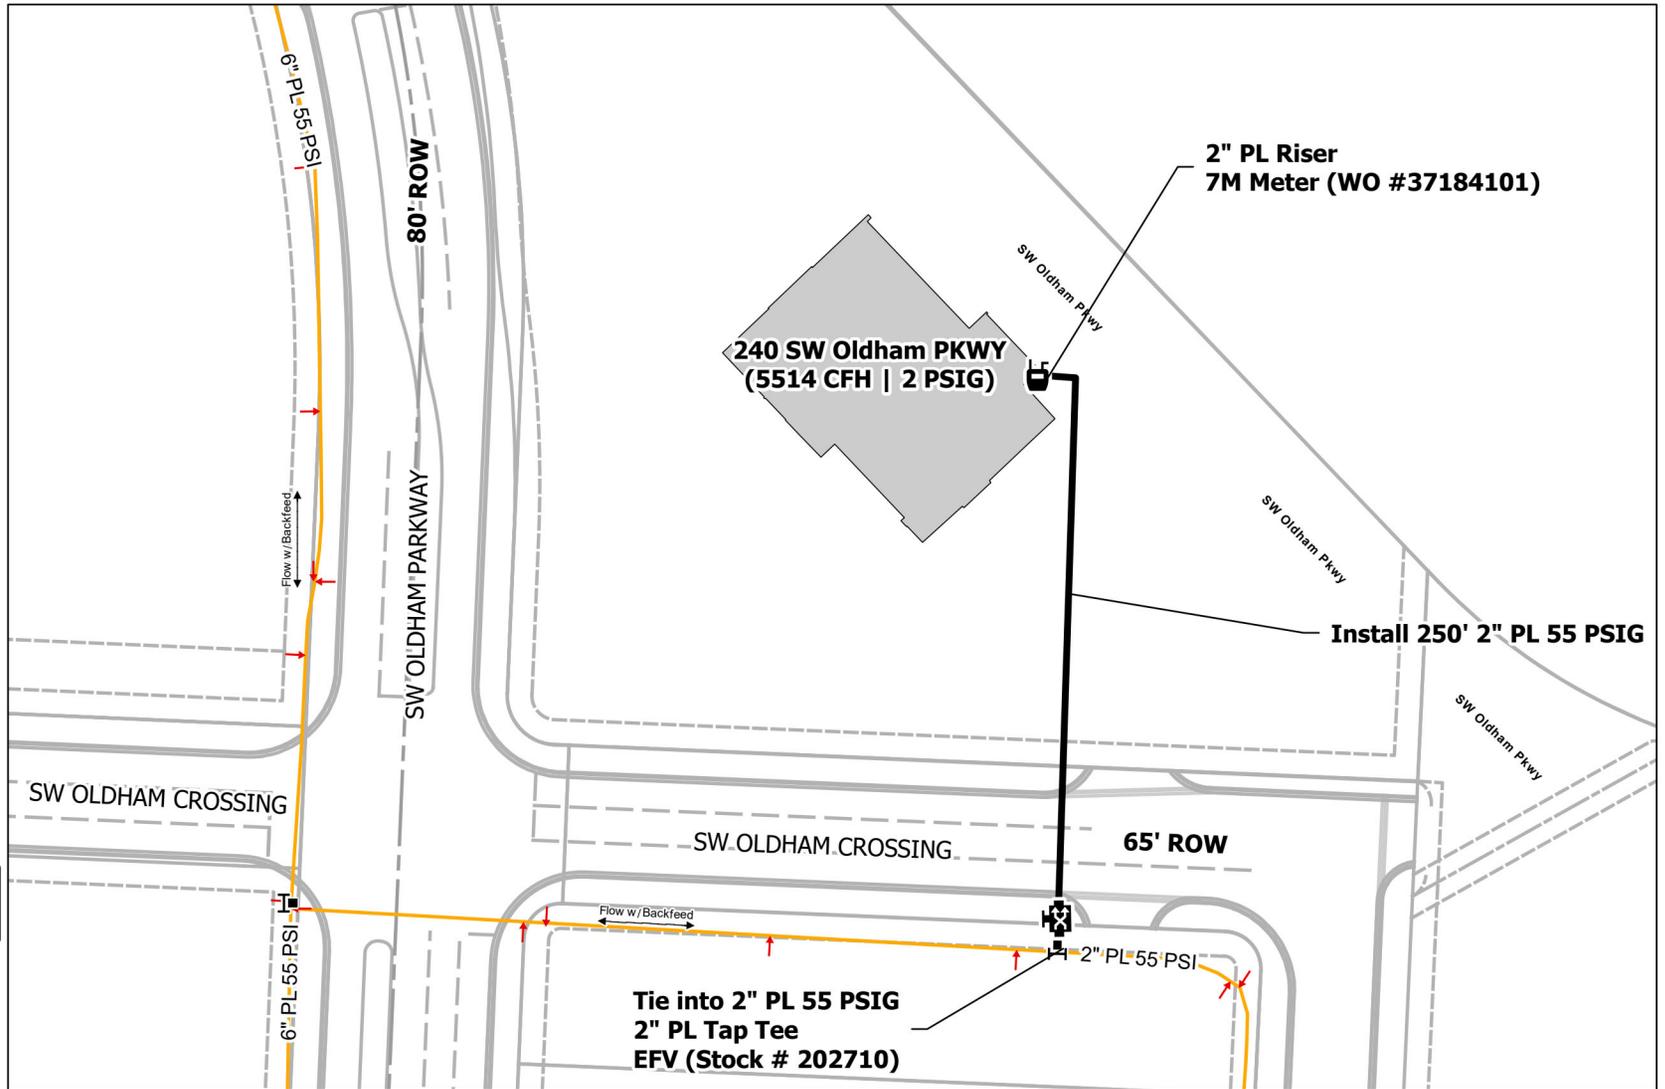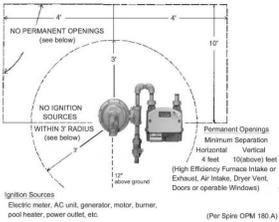

8.5" x 11" sheet may not be to scale

1:600
1 inch = 50 feet

DESIGNER: 45236	REVISION DATE(S): _____ _____ _____
DATE: 2/11/2026	_____ _____ _____



Location: 240 SW Oldham PKWY
Municipality: Lee's Summit
Work Order: 37184100

FOR QUESTIONS ABOUT THIS DESIGN OR TO REQUEST A SCOPE OF WORK CHANGE PLEASE CONTACT JORDAN NGO AT 816-207-8157 OR FRED DEL TORO 816-266-3033