



Running Well Store

SITE ADDRESS
The Running Well Store
330 SW Blue Pkwy,
Lee's Summit, MO 64063

INDEX
Page 1: Cover
Page 2: Sign Location
Page 3: New Cabinet
Page 4: Tenant Panels


Revision 26
9/12/2025

PRESENTED BY:




550 STANLEY ROAD, KANSAS CITY KS 66115 • (816) 866-7446

Remove & dispose of sign at
418 Hwy. 291
Lee's Summit, MO 64068

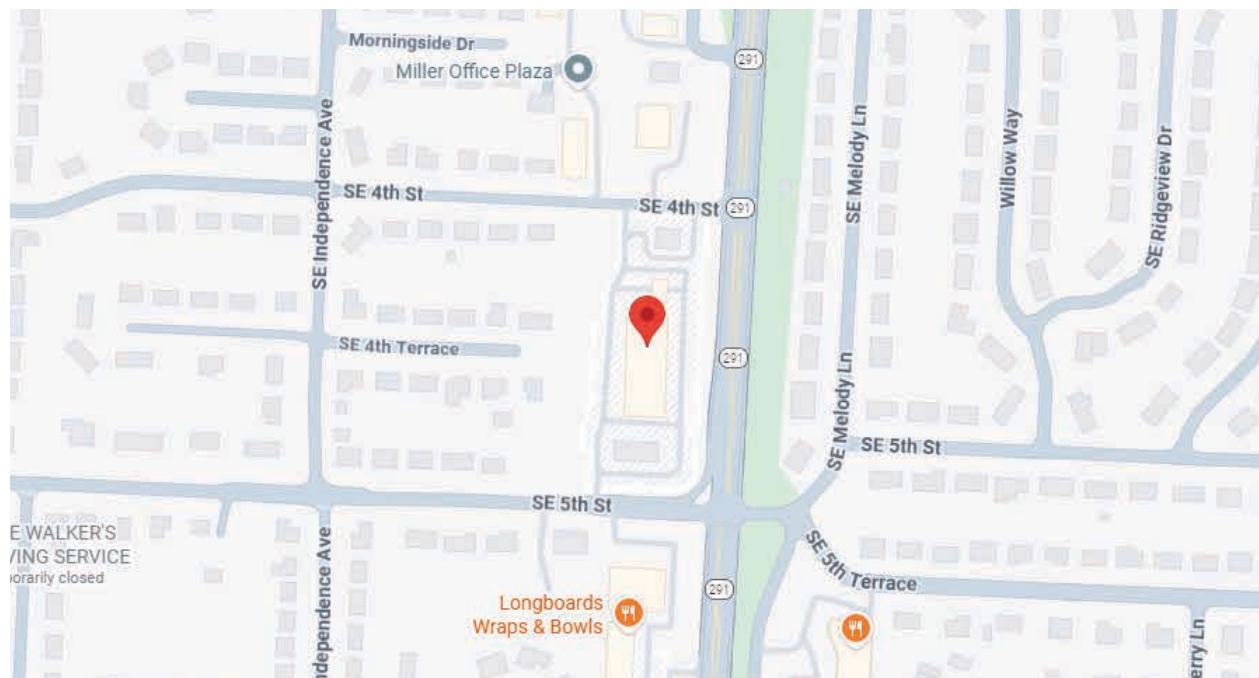


Install new cabinet &
tenant panels at
330 SW Blue Pkwy,
Lee's Summit, MO 64063

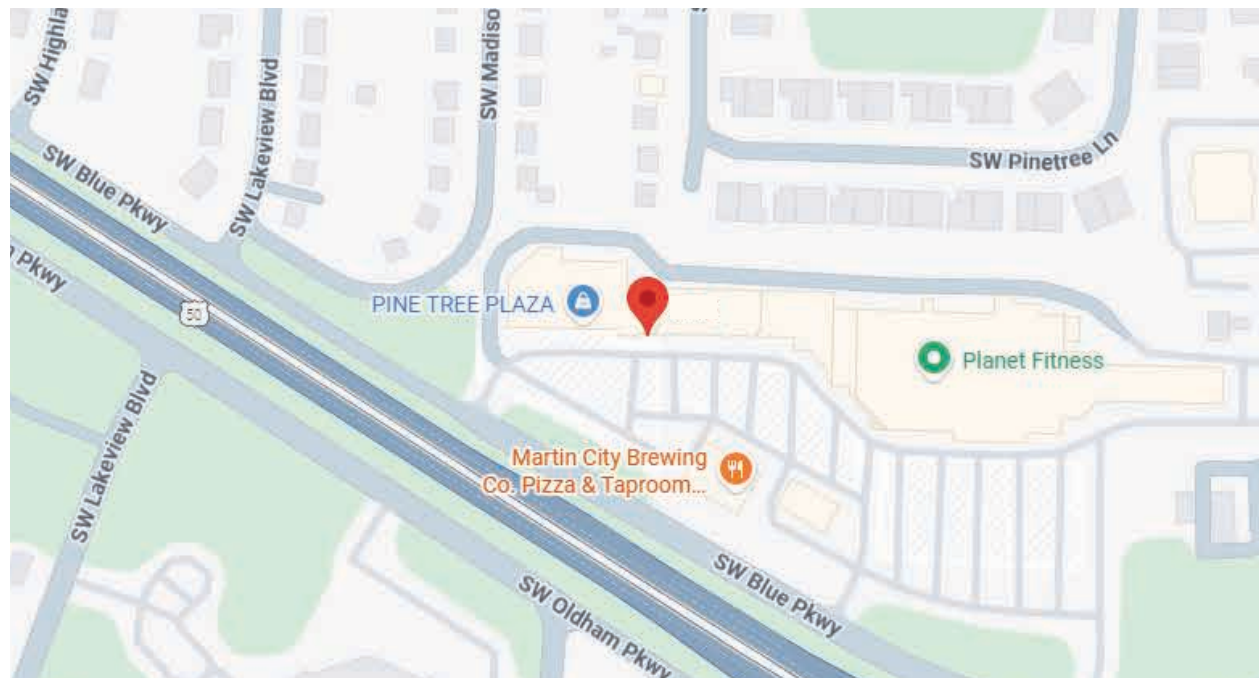

FILE NAME: Running Well Store_26
DATE: 9/12/2025
CLIENT: The Running Well Store
ADDRESS: 330 SW Blue Pkwy, Lee's Summit, MO 64063
ACCOUNT MANAGER: Chris Kelly

REQ #	REV #	DATE	REQ BY	DRAWN BY	REVISION DESCRIPTION	APPROVAL	DATE
	00	9/12/25	CK	KC	Original	CLIENT	
	01	9/12/25	CK	KC	Added old location and photo	SALES	
	02	9/12/25	CK	KC	Removed old location	ESTIMATING	
	05	12/22/25	CK	KC	Changed new location, added back old location photo	ART	
	07	12/22/25	CK	KC	Installation address corrected	ENGINEERING	
	09	1/6/26	CK	KC	Installation/removal addresses corrected	LANDLORD	
	20	2/4/26	CK	KC	Cabinet		

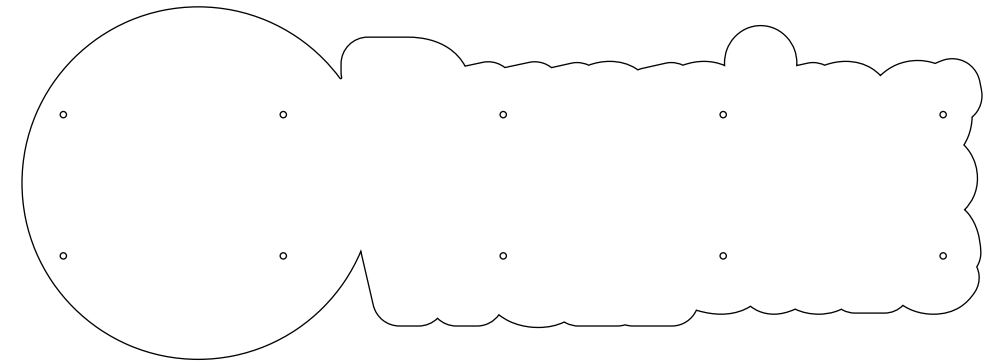

Mounting holes to be arranged in straight lines where raceways would typically go.
 *Mounting holes shown are not to scale.

QTY one internally illuminated cabinet on raceways.
UL LISTED REQUIRED.

- Face: 3/16" white acrylic w/ vinyl logo and copy applied.
- Retainer: 1.5", painted white.
- Returns: .080" aluminum, 5" deep, painted white.
- Int. Illum: Principal Sloan LEDs, 7000k, 24VDC.
- Mounting: Mounted with two standard raceways painted t/m building.
- Vinyl Colors **Oracal 8500 Dark Blue 007**
3M Olympic Blue 3630-57

Storefront: 558.25ft²
 Sign: 44.5ft²

Existing




Proposed



FILE NAME: Running Well Store_26
 DATE: 9/12/2025
 CLIENT: The Running Well Store
 ADDRESS: 330 SW Blue Pkwy, Lee's Summit, MO 64063
 ACCOUNT MANAGER: Chris Kelly

REQ #	REV #	DATE	REQ BY	DRAWN BY	REVISION DESCRIPTION
	15	2/3/26	CK	KC	Revised colors, aluminum thicknesses
	16	2/3/26	CK	KC	White retainers
	17	2/4/26	CK	KC	White returns
	21	2/9/26	CK	KC	Cabinet on raceways
	22	2/10/26	CK	KC	Vinyl colors corrected
	23	3/17/26	CK	KC	Mounting holes arranged in straight lines
	24	3/17/26	CK	KC	UL listed required.
	25	3/17/26	CK	KC	Mounting holes revised

	APPROVAL	DATE
CLIENT		
SALES		
ESTIMATING		
ART		
ENGINEERING		
LANDLORD		

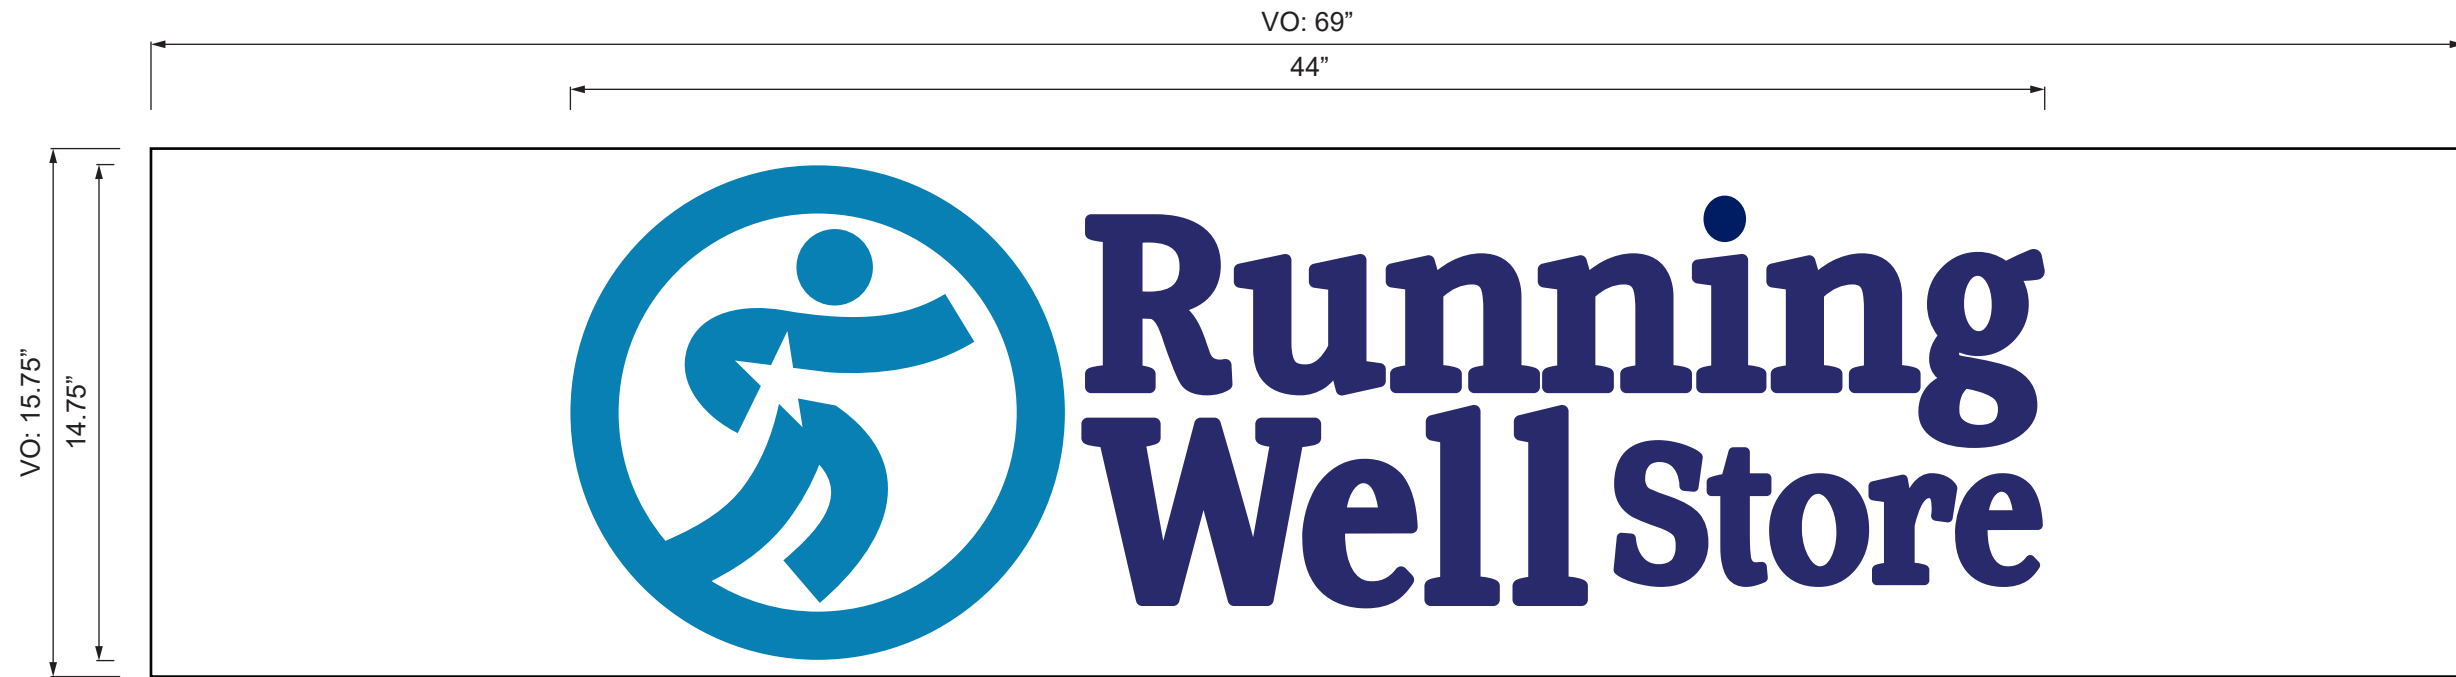

Vinyl for QTY two tenant panels on D/S monument sign.

Colors:

- Oracal 8500 Dark Blue 007
- 3M Olympic Blue 3630-57

Existing



Proposed



FILE NAME: Running Well Store_26
 DATE: 9/12/2025
 CLIENT: The Running Well Store
 ADDRESS: 330 SW Blue Pkwy, Lee's Summit, MO 64063
 ACCOUNT MANAGER: Chris Kelly

REQ #	REV #	DATE	REQ BY	DRAWN BY	REVISION DESCRIPTION	CLIENT	APPROVAL	DATE
	05	12/22/25	CK	KC	New location changed	SALES		
	12	1/8/26	CK	KC	Cut size added	ESTIMATING		
	13	1/14/26	CK	KC	Using bottom panels	ART		
	22	2/10/26	CK	KC	Vinyl colors corrected	ENGINEERING		
						LANDLORD		