


P2 COM 2014 1321

project **a** ENTRANCE MARKER

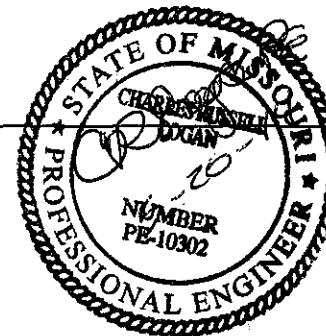

ph 816.421.6900 fx 816.842.8951
toll free 855.744.6462
329 E. 14th Ave, N.K.C., MO 64116
CLIENT:
Raintree Lake POA


SCALE:
N.T.S.
DESIGNER:
J. Schneider
DESIGN/SALES:
M. Manzo
DRAWING: 04.22.14 -
REVISION: 04.25.14 -
REVISION: 05.15.14 -
REVISION: -
REVISION: -
REVISION: -
JOB: **C345475**

Your signature acknowledges full approval of design layout and content, releasing SignCraft, Inc. from responsibility in regard to incorrect information and design. Any colors shown on this page are only representative of actual colors as noted. Final color will be matched as close as possible. Slight color variances are inevitable due to materials used.

Client Approval Signature:

Date:

The designs on this page are the property of SignCraft, Inc. and may not be reproduced in any manner without written permission from SignCraft, Inc.
©2014

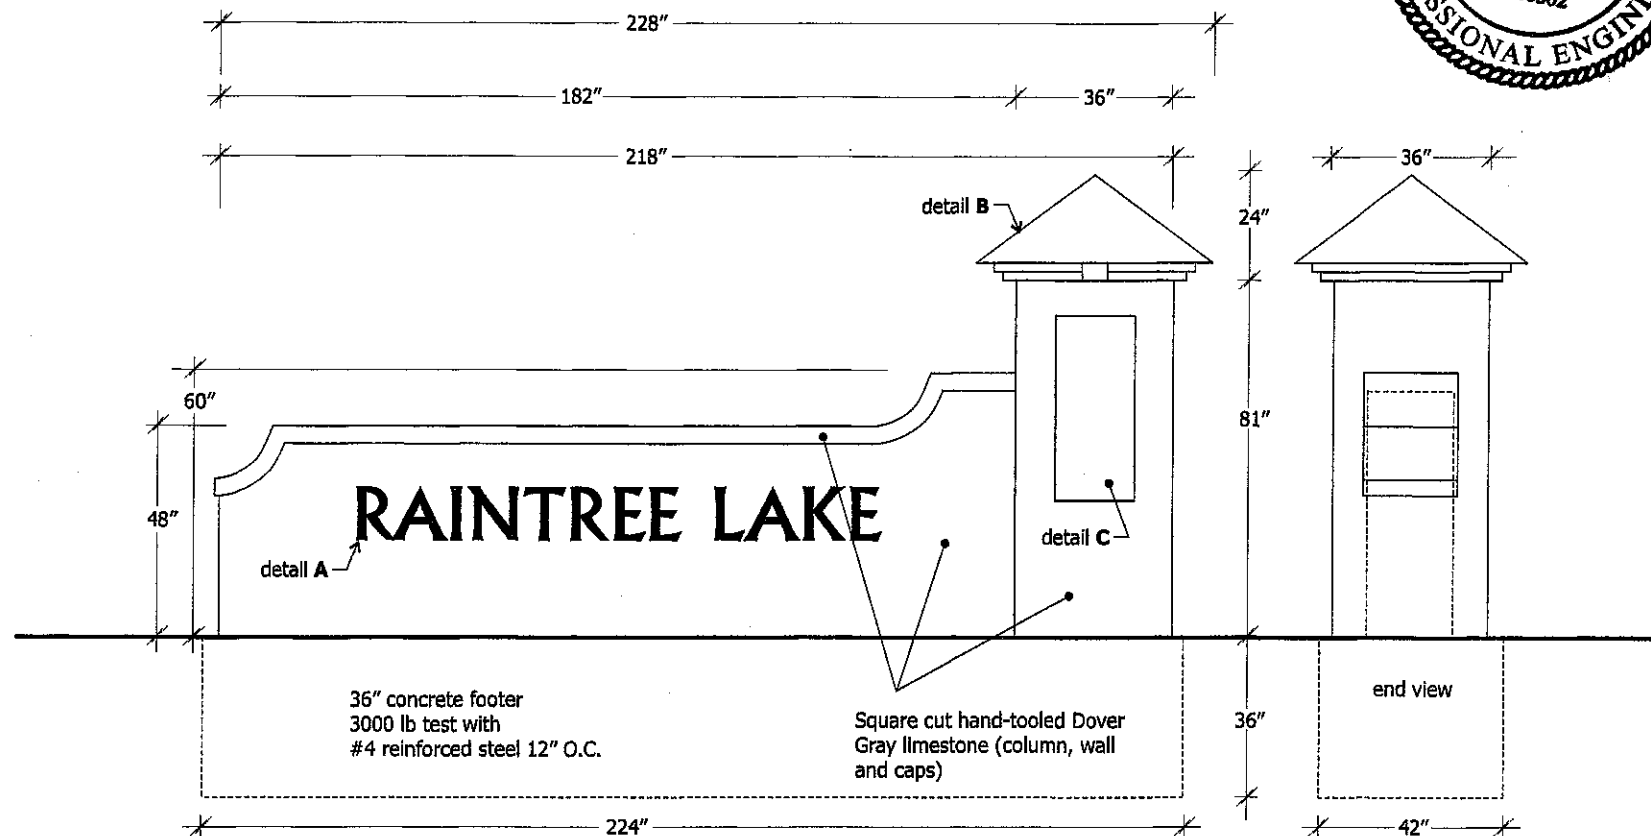

Project Description: Raintree Lake - MO Hwy 150 & Regatta
New 105"x228" single face entrance marker for Regatta entrance.




RELEASED FOR CONSTRUCTION
AS NOTED ON PLANS REVIEW
CODES ADMINISTRATION
LEE'S SUMMIT, MISSOURI

BY _____
DATE _____


project **a** ENTRANCE MARKER

120.25"
12"
RAINTREE LAKE


detail A - (1) set 12"x120.25" custom reverse halo channel LED letters. Welded .080" and .063" thickness aluminum fabrication. Letters painted 1/color: Satin Black Matthews Acrylic Polyurethane. Letters illuminated with White LEDs with remote power supplies (UL listed)

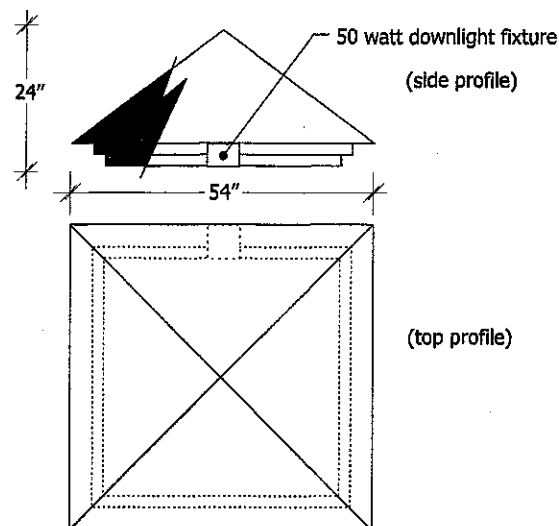

detail B - (1) 24"x54"x54" custom fabricated roof cap. Standing seam metal fabrication using 26ga. paintgrip steel. Painted 1/color: Satin Black Matthews Acrylic Polyurethane. Removable top for electrical access.

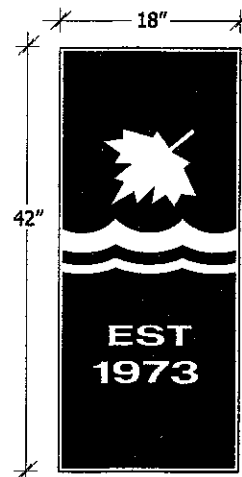

detail C - (1) 42"x18" custom cast Bronze plaque. Raised Satin Bronze graphics with recessed Black painted background. Plaque coated with Clear UV finish. Blind stud mounted.

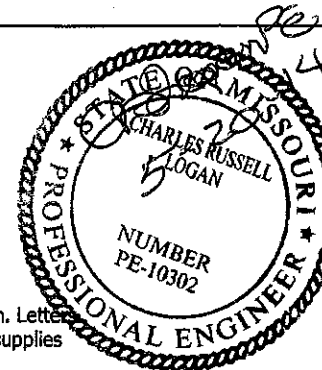

ph 816.421.8900 fx 816.842.8951
toll free 855.744.6452
329 E. 14th Ave, N.K.C., MO 64116

CLIENT:
Raintree Lake POA

SCALE:
N.T.S.
DESIGNER:
J. Schnelder
DESIGN/SALES:
M. Manzo
DRAWING: 04.22.14
REVISION: 04.25.14
REVISION: 05.15.14
REVISION:
REVISION:
REVISION:

JOB: **C345475**

Your signature acknowledges full approval of design layout and content, releasing SignCraft, Inc. from responsibility in regard to incorrect information and design. Any colors shown on this page are only representative of actual colors as noted. Final color will be matched as close as possible. Slight color variances are inevitable due to materials used.

Client Approval Signature:

Date:

The designs on this page are the property of SignCraft, Inc. and may not be reproduced in any manner without written permission from SignCraft, Inc.
©2014

Project Description: Raintree Lake - MO Hwy 150 & Regatta
New 105"x228" single face entrance marker for Regatta entrance.



RELEASED FOR CONSTRUCTION
AS NOTED ON PLANS REVIEW
CODES ADMINISTRATION
LEE'S SUMMIT, MISSOURI

BY _____
DATE _____