


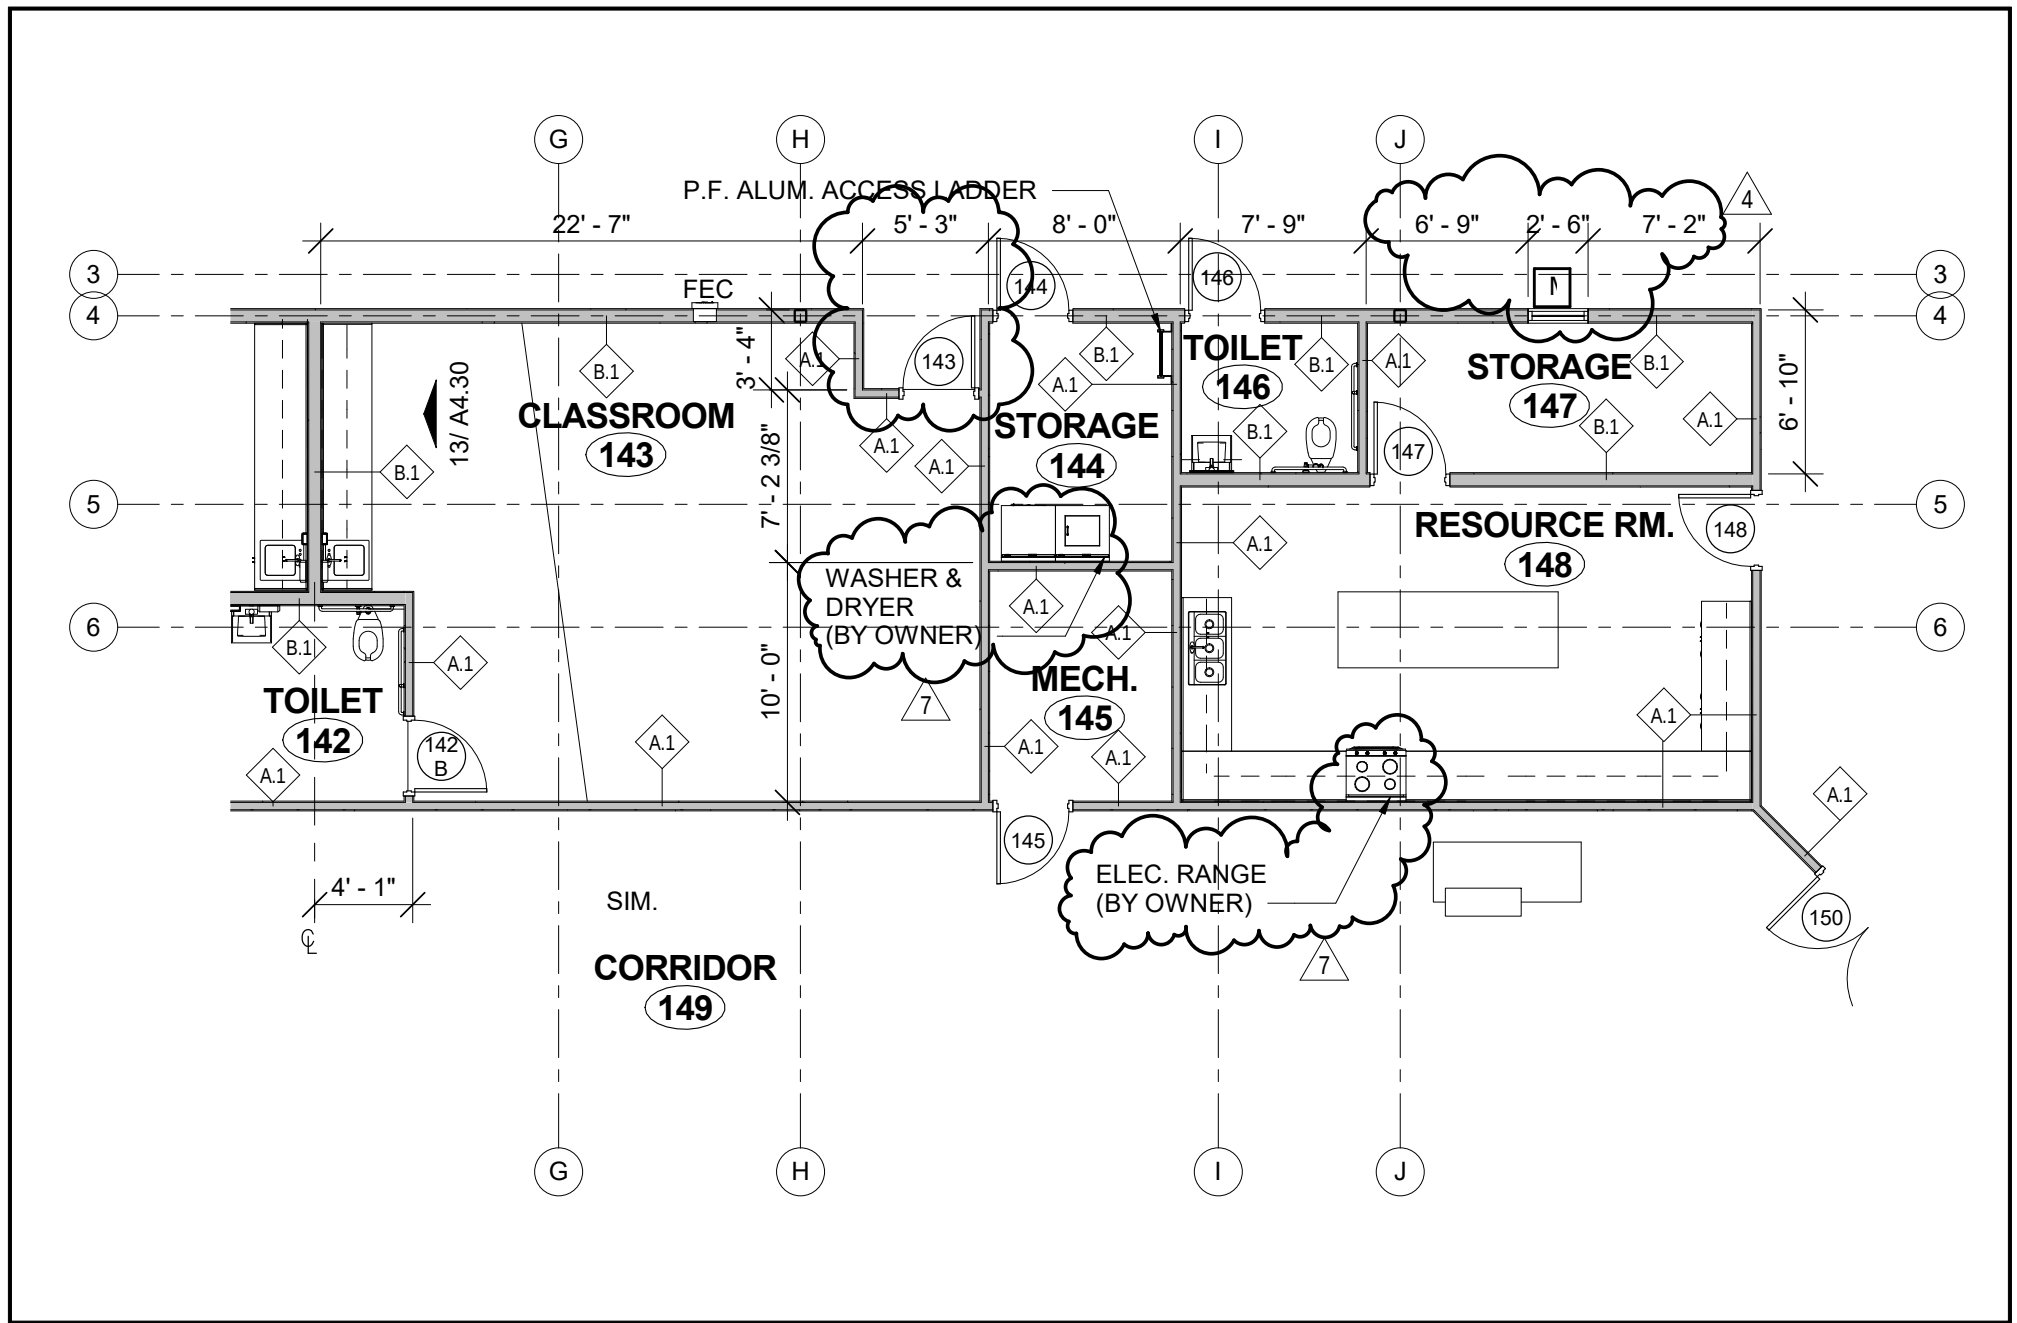

Revision

07

SHEET 1 OF 1

SCALE:

1/8" = 1'-0"

REV. TO DWG:

A1.12.

PROJECT NUMBER:

08-545

DATE:

12/20/2016

A New Worship Facility for:

The Summit

3381 NW Chipman Rd.

Lee's Summit, MO 64081

COPYRIGHT © 2016 - MANTER TETER ARCHITECTS

mantel teter
consulting | architecture | developing

929 Walnut Street, Suite 5104 | Kansas City, Missouri 64106
toll-free: 877.215.5600 | www.mantelteter.com