


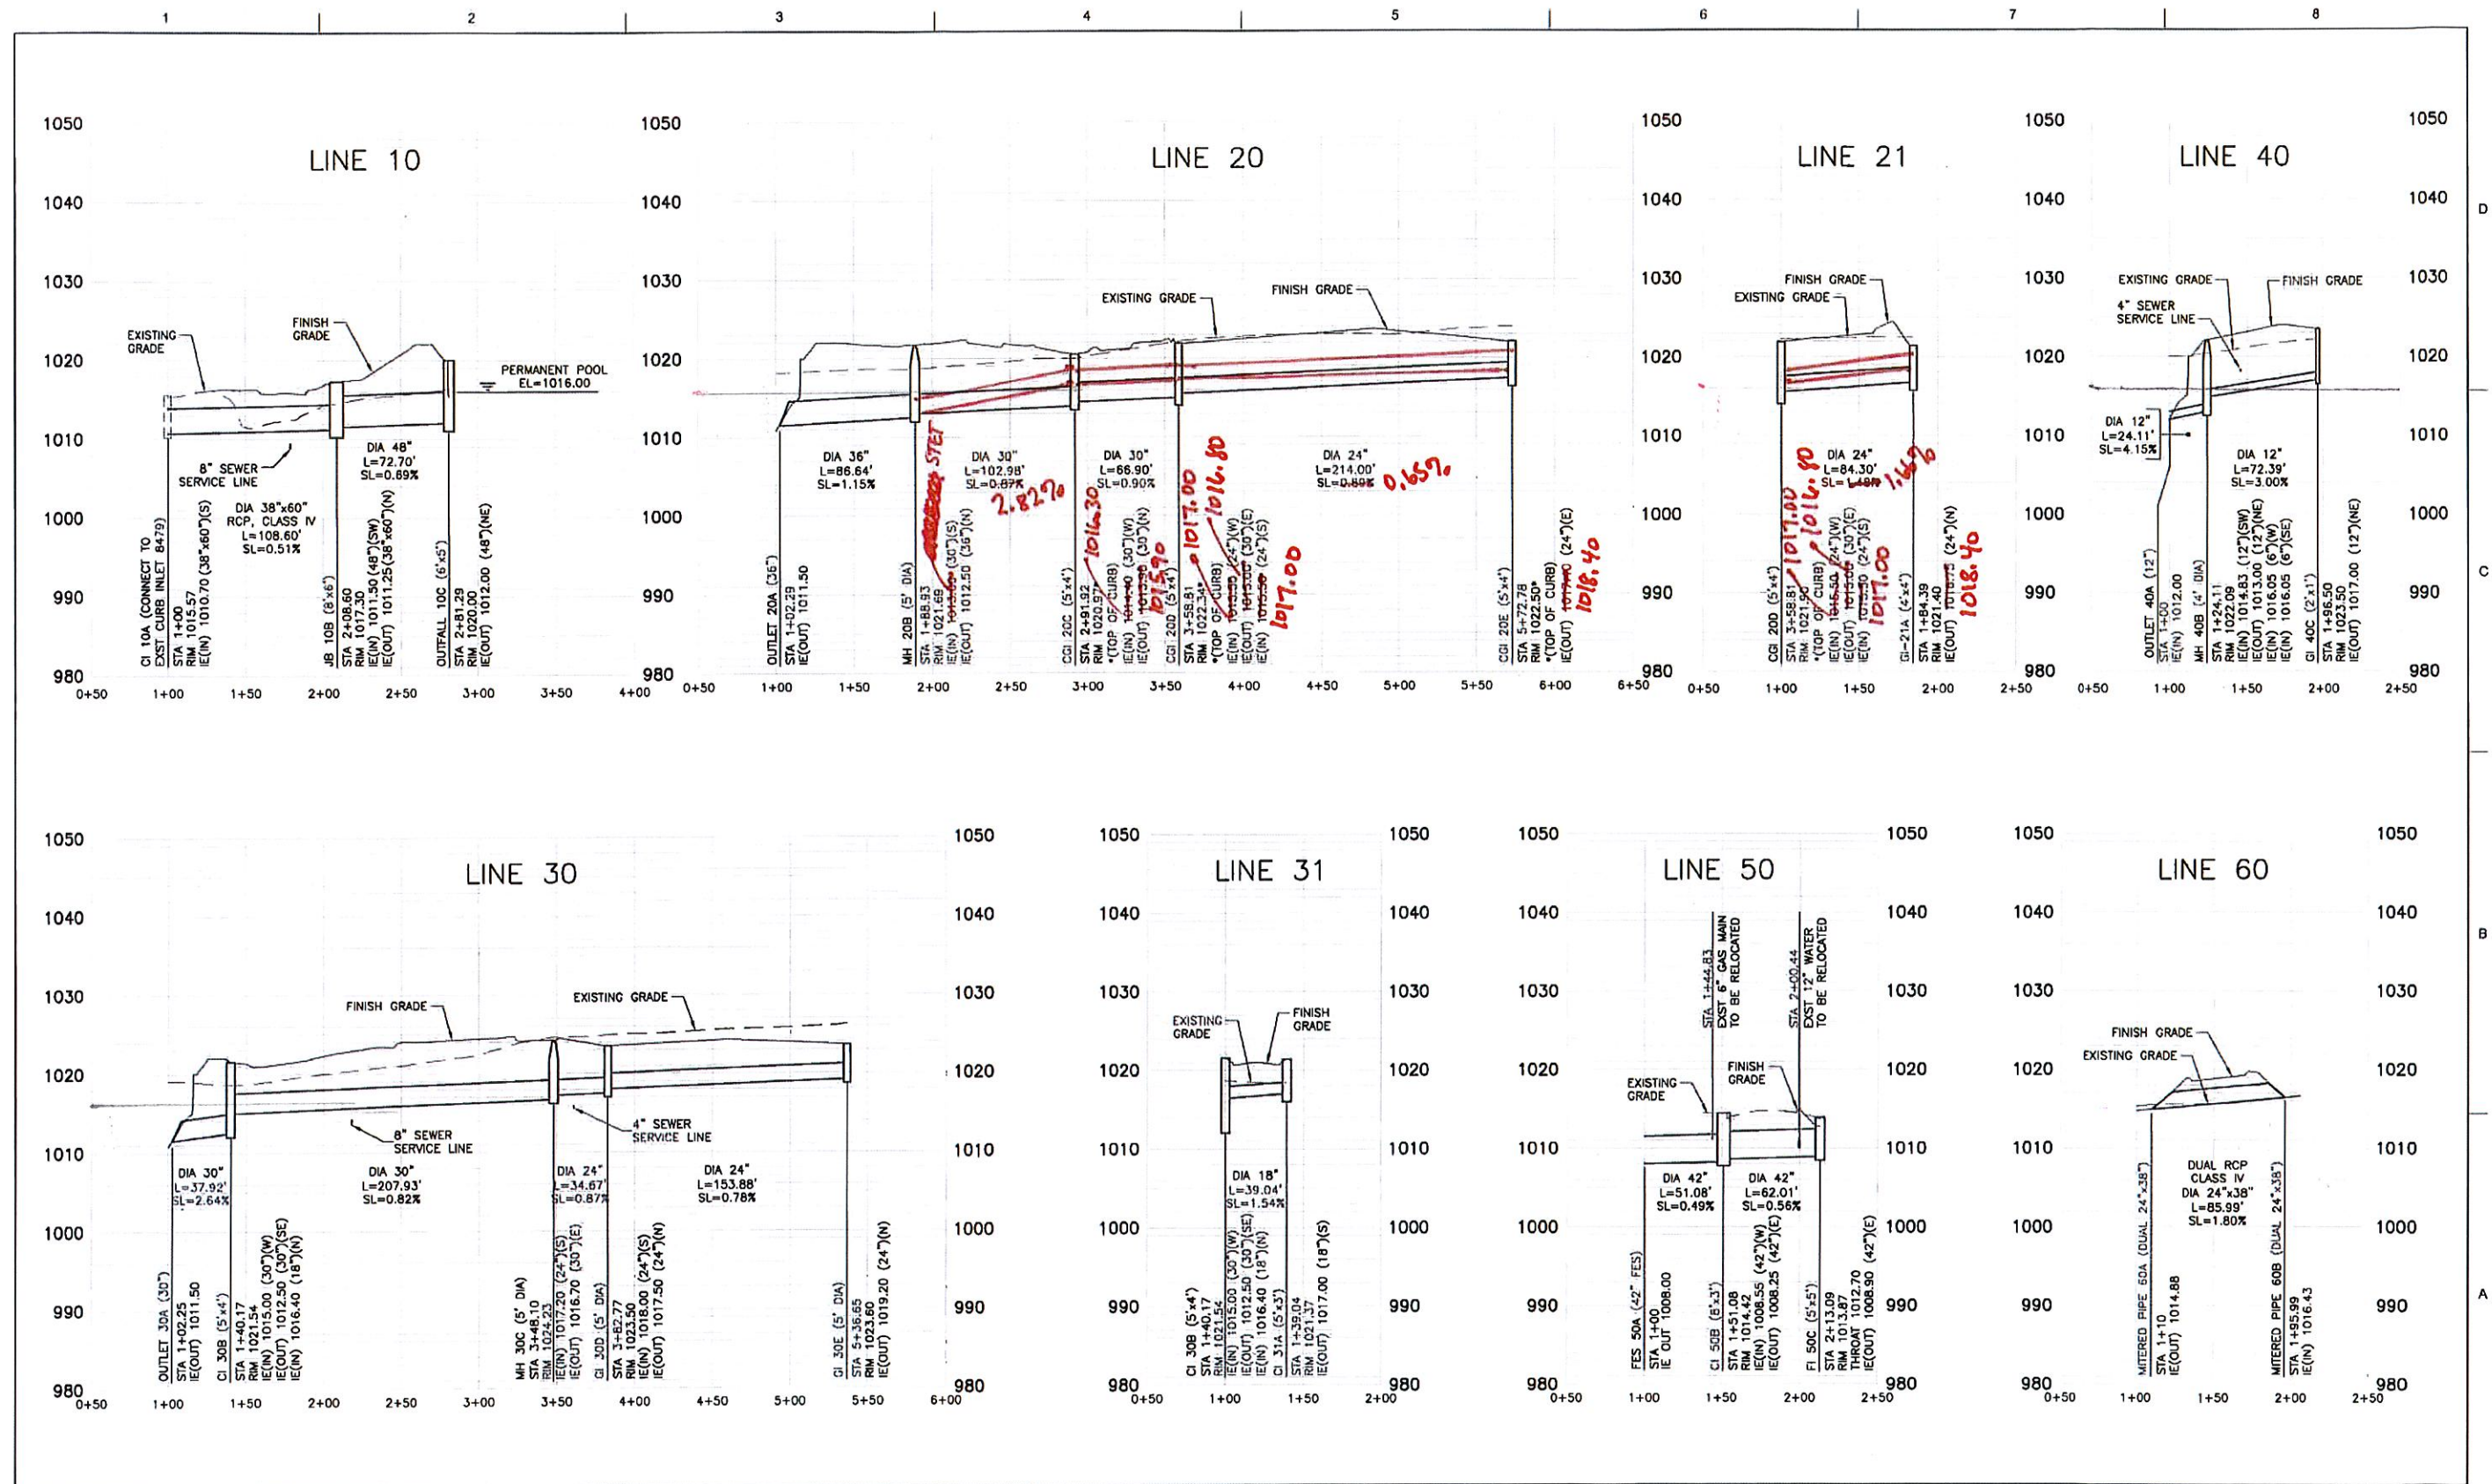

ISSUE	DATE	DESCRIPTION
2	11/21/16	Issued for CPR 05
1	04/15/16	100% SUBMITTAL

PROJECT MANAGER	P. YOUNG
CIVIL	A. BRESSETTE
STRUCTURAL	K. KIRCHNER
ARCHITECTURAL	J. RICKERT
FIRE PROTECTION	S. CHERNEY
MECHANICAL	T. CARSON
ELECTRICAL	K. THERNES
DRAWN	R. LEONARD
PROJECT NUMBER	224935

THIS DRAWING WAS PREVIOUSLY
SIGNED BY AARON J. BRESSETTE



City of Lee's Summit, MO
Water Utilities Facility

STORM SEWER PROFILES
Revised Profiles Sketch - 11/21/16 AJB

0 1" 2"

FILENAME: OOC107.dwg
SCALE: H: 1"=50', V: 1"=10'

SHEET
00C107