


DEV SERVICES
unrecorded approval
Jeff 
6/19/17
B0302453

APPROVED: Michael J. Smith DATE 12/31/03 Michael J. Smith

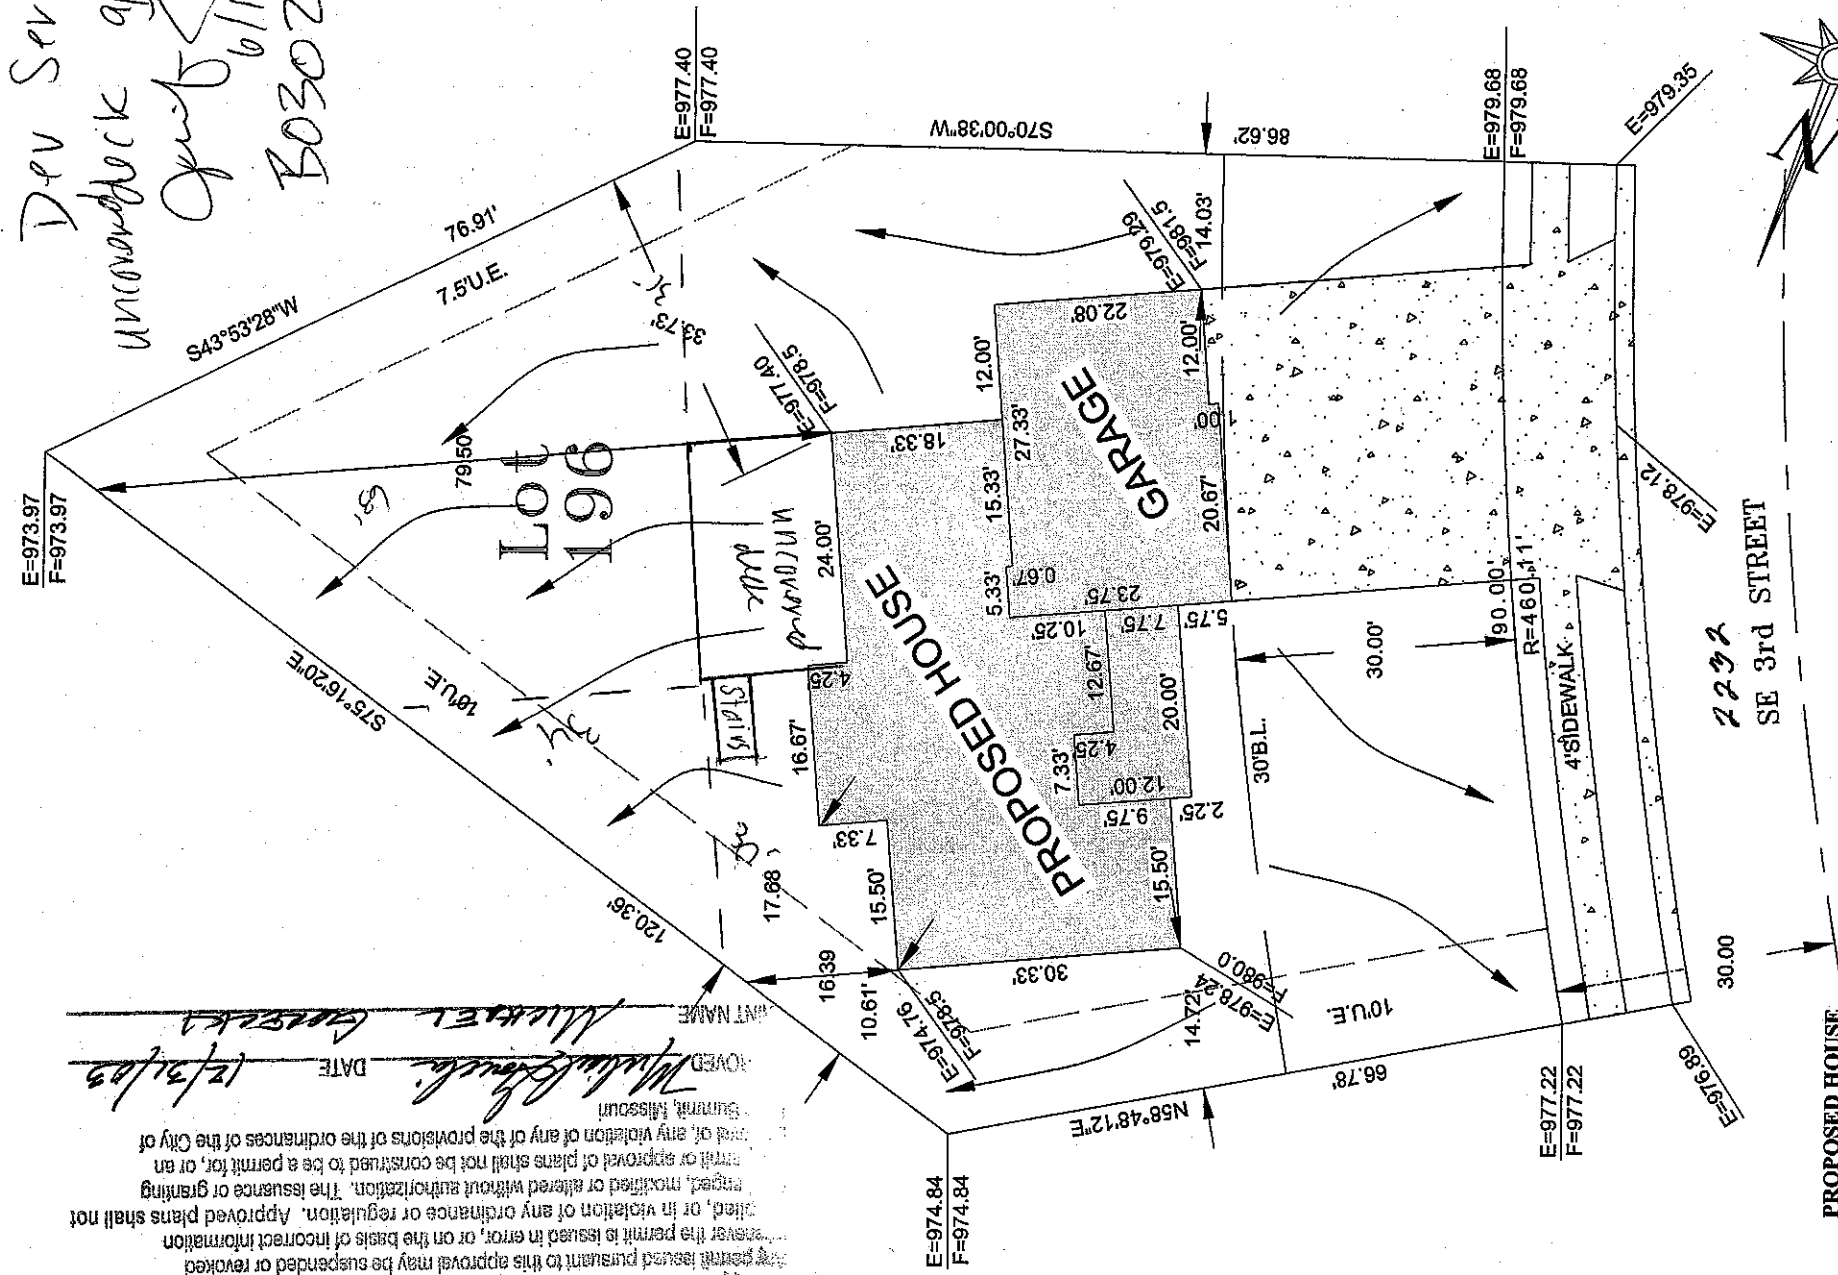

PROPOSED HOUSE


GARAGE FLOOR = 979.00
FINISH FLOOR = 981.50
TOP FOUNDATION = 980.50
TOP FOOTING = 971.50
BASEMENT FLOOR = 972.83

E = EXISTING ELEVATION
F = PROPOSED FINAL ELEVATION
U.E. = UTILITY EASEMENT
B.L. = BUILDING LINE


NOTES

1. BUILDER TO VERIFY ALL BUILDING ELEVATIONS AND DIMENSIONS.
2. THIS PLOT PLAN DOES NOT CONSTITUTE A BOUNDARY SURVEY.
3. THE EASEMENTS SHOWN ON THIS PLOT PLAN ARE TAKEN FROM THE FINAL PLAT. OTHER EASEMENTS MAY EXIST.

Scale 1"=20'

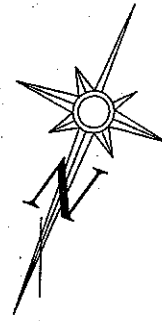

K & M
CONSTRUCTION STAKING
1012 NE BRYANT COURT
LEE'S SUMMIT, MISSOURI 64086
PHONE 816.582-5684
FAX 816.525.8429

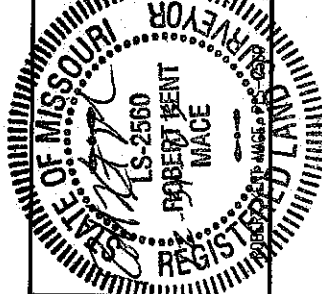

PLOT PLAN - LOT 196

SOMERSET AT CHARLESTON PARK 7th PLAT

PAUL DILL CONSTRUCTION
121 SE 12th TERRACE
Phone: 816-524-2112

PROJECT NO.	FILE NAME	DATE	SHEET	OF
03-24	PLANS/SMOKESET AT CHARLESTON PARK LOT 156.DWG	12/2/03	1	1
Rev:				