

CONSTRUCTION STAKE PLOT PLAN

RECEIVED

ACCU-SURV SURVEY COMPANY

300 S. SUNSET LANE

RAYMORE, MO. 64083

(816) 322-1973 FAX (816)322-9522

AUG 03 2018

ORDERED BY: Development Services
Achten Construction Company


ADDRESS: 2321 Lake Breeze Lane

DESCRIPTION: Lot 48-A, WOODLAND SHORES REPLAT, in the
City of Lee's Summit, Jackson County, Missouri

MINIMUM BASEMENT OPENING ELEVATION (PER PLAT) = 932.0'


ACTUAL BASEMENT OPENING AS STAKED IS BASEMENT FLOOR ELEVATION = 932.9'

XXXXX ACCEPTABLE DAYLIGHT LOCATION ELEV. = 936.0'
////// ACCEPTABLE WALK-OUT LOCATION ELEV. = 932.3'

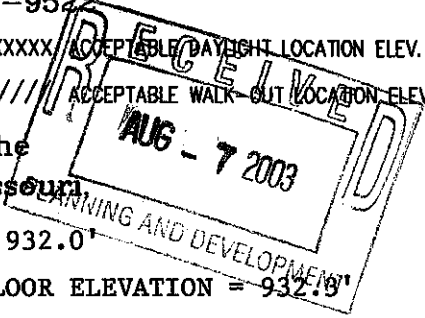

This approval is issued in reliance upon information submitted by the applicant. Any permit issued pursuant to this approval may be suspended or revoked whenever the permit is issued in error, or on the basis of incorrect information supplied, or in violation of any ordinance or regulation. The issuance or granting of a permit or approval of plans shall not be construed to be a permit for, or approval of, any violation of any of the provisions of the ordinances of the City of Lee's Summit, Missouri.

APPROVED: *[Signature]*
PRINT NAME: *[Name]*

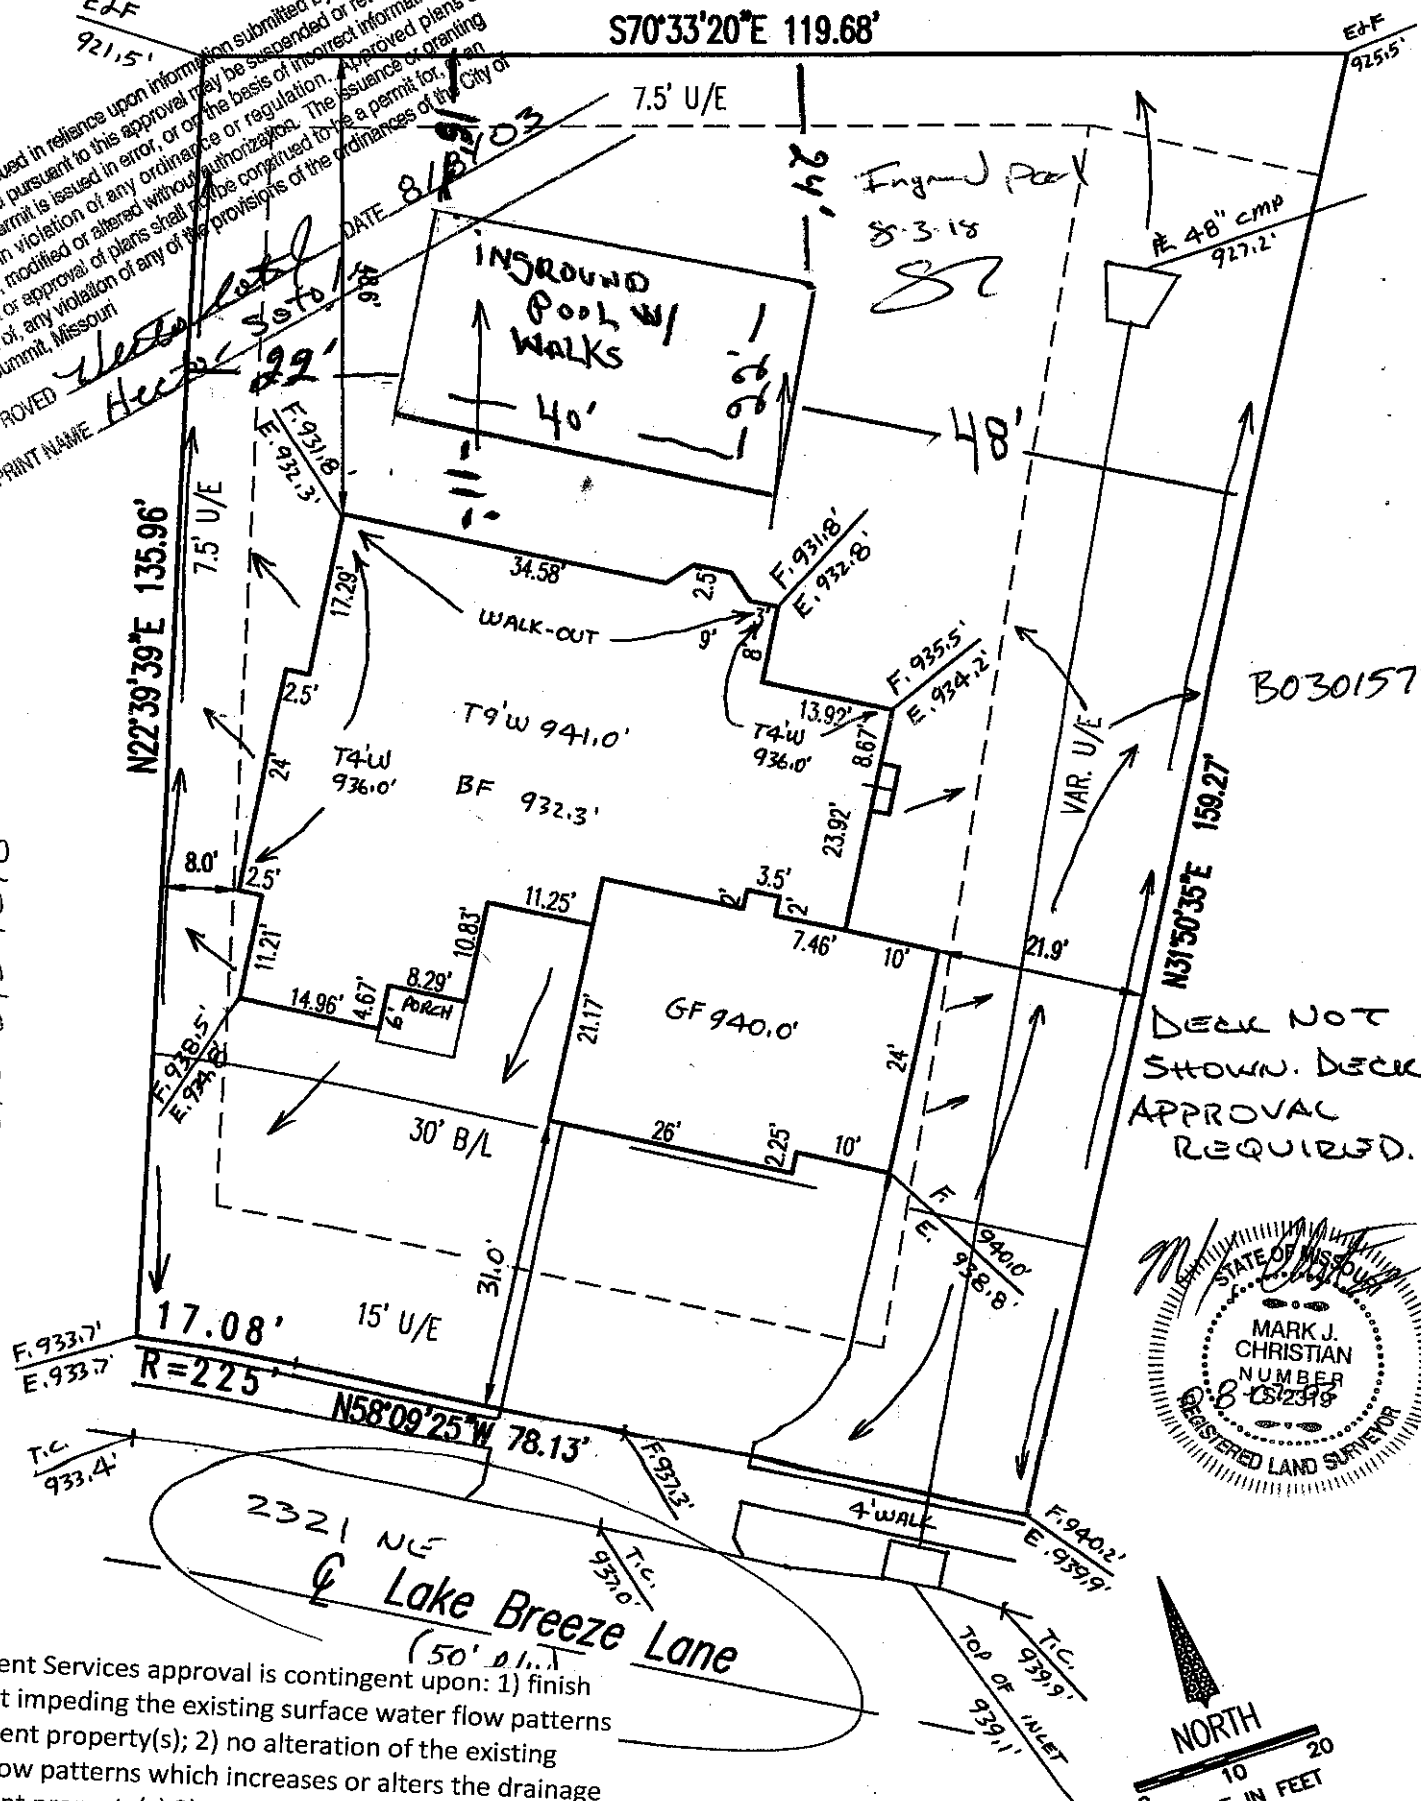

RECREATION WHOLESALE
RON 816-875-1240


DECK NOT SHOWN. DECK APPROVAL REQUIRED.



Development Services approval is contingent upon: 1) finish grading not impeding the existing surface water flow patterns from adjacent property(s); 2) no alteration of the existing drainage flow patterns which increases or alters the drainage into adjacent property(s) 3) not creating any other adverse impact to adjacent property(s) due to grading practices or other construction practices which divert surface water to adjacent property(s)

is at job site. We are not responsible for description of said easements before the height are to be made by builder on job and is not to be used for construction of was staked prior to construction and MORTGAGE INSPECTION". © Copyright 2003

[Signature] 8/6/18 STEVEN CONNICK

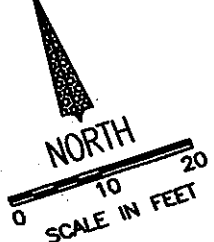

SCALE: 1" = 20'
DATE: 07-31-03
REVISED: 08-07-03
JOB NO: 03265