



Remove existing sign from base.

Manufacture & install new double sided internally illuminated monument sign

Existing monument base painted to match PPG Winter Feather PPG 14-06

scale: 3/16"=1'-0"

DRAWING PREPARED BY: **Internally Illuminated Monument Sign**


MIDWEST
SIGN COMPANY

Location: 828 SW Blue Parkway, Lee's Summit, MO
Proj#: 18026-02
Loc#: 0
filepath


Southside Plaza Monument Option 2 R

Drawing Prepared For:

Rev#:	Req#:	Date:	Req by:	Drawn by:	Revisions Description	Drawings are the exclusive property of Midwest Sign Company.
Original	000	6/1/18	CK	DMH		
Rev 1	000	6/19/18	CK	DMH		
Rev 2	000	11/9/18	CK	JBL	Added 2nd anchor tenant panel. Colors changed per building colors	
Rev 3	000	11/14/18	CK	JBL	Existing base repaint color changed	Approved By: _____ Date: _____
Rev 4	000	000	xx	xx		
Rev 5	000	000	xx	xx		
Rev 6	000	000	xx	xx		

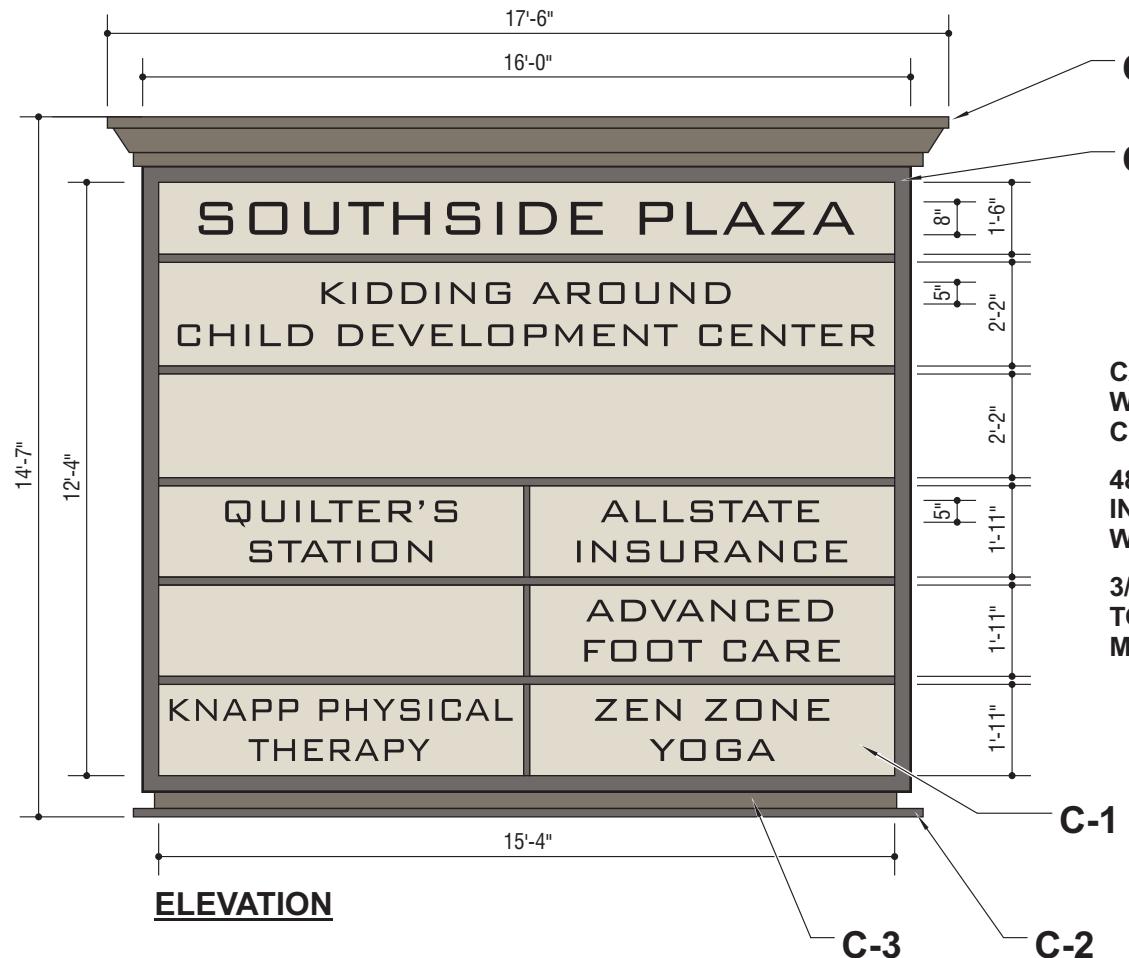

**CABINET SIGN
WELDED ALUMINUM
CONSTRUCTION**
**48" DEEP CABINET
INTERNALLY ILLUMINATED W/
WHITE 12V LEDS**
**3/16" ACRYLIC FACES COLOR
TO MATCH PPG 14-07 SCOTCH
MIST W/ BLACK VINYL TEXT**

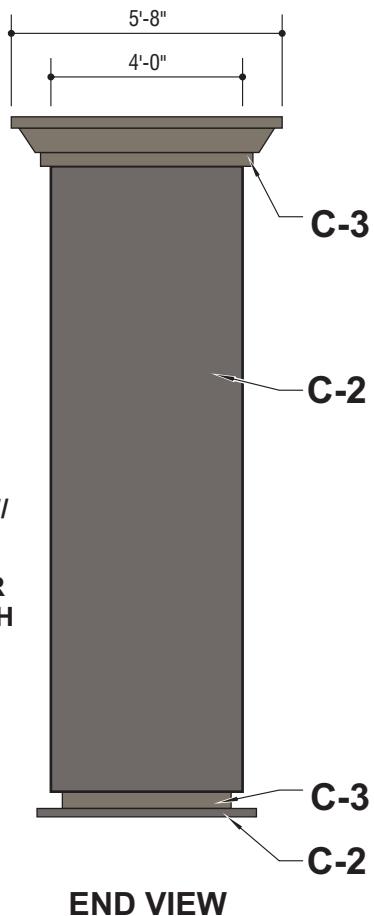

A

DOUBLE SIDED, INTERNALLY ILLUMINATED MONUMENT SIGN

One (1) SIGN Required

SIGN AREA: 189.1 sq. ft.


scale: 1/4" = 1'



C-1 PPG Scotch Mist
PPG14-07



C-2 PPG Gibraltar Gray
PPG1002-6

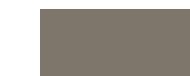

C-3 PPG Winter Feather
PPG14-06

COLOR LEGEND

DRAWING PREPARED BY:

Internally Illuminated Monument Sign

Drawing Prepared For:

Rev#:	Req#:	Date:	Req by:	Drawn by:	Revisions Description	Drawings are the exclusive property of Midwest Sign Company.
Original	000	6/1/18	CK	DMH		
Rev 1	000	6/19/18	CK	DMH		
Rev 2	000	11/9/18	CK	JBL	Added 2nd anchor tenant panel. Colors changed per building colors	
Rev 3	000	11/14/18	CK	JBL	Existing base repaint color changed	Approved By: _____ Date: _____
Rev 4	000	xx	xx			
Rev 5	000	xx	xx			
Rev 6	000	xx	xx			

**MIDWEST
SIGN COMPANY**

Southside Plaza Monument Option 2 R