


PRESS 2091098

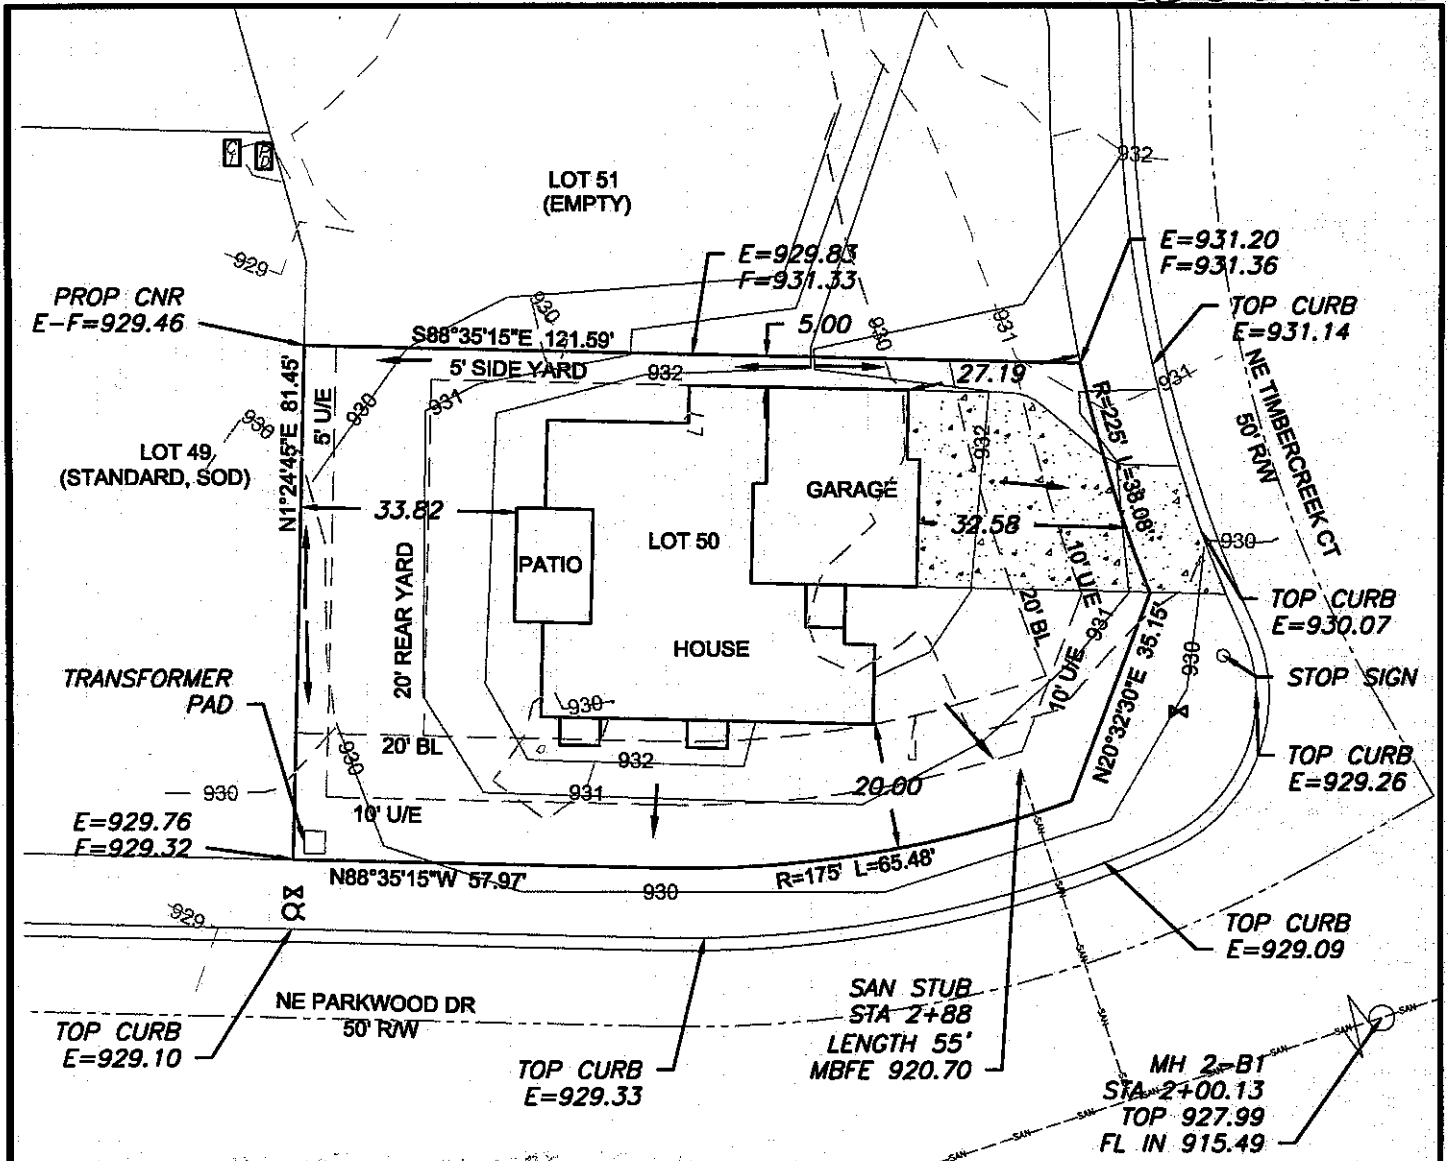

This approval is issued in reliance upon information submitted by the applicant. Any permit issued pursuant to this approval may be suspended or revoked whenever the permit is issued in error, or on the basis of incorrect information supplied, or in violation of any ordinance or regulation. Approved plans shall not be changed, modified or altered without authorization. The issuance or granting of a permit or approval of plans shall not be construed to be a permit for, or an approval of, any violation of any of the provisions of the ordinance of the City of Lee's Summit, Missouri.

LEGEND

APPROVED: [Signature] DATE: 9/2/19

PRINT NAME: [Signature]

Gas Meter

Telephone or Fiber-Optic Pedestal

Cable TV Pedestal


Electric Pedestal

Light Pole

Mailbox

Fire Hydrant

Water Valve

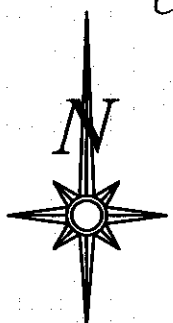

Scale 1" = 30'

LOT INFORMATION

10,050 SQ. FT.
 MBFE = 920.70
 ADDRESS
 4060 NE TIMBERLAKE CT

LEGAL DESCRIPTION

LOT 50, THE TRAILS OF PARK RIDGE 2ND PLAT, A SUBDIVISION AS RECORDED IN LEE'S SUMMIT, JACKSON COUNTY, MISSOURI.


PROPOSED HOUSE

TOP FOUNDATION = 933.50
 GARAGE FLOOR = 932.50
 TOP FOOTING = 924.50
 BASEMENT FLOOR = 924.83


E = EXISTING ELEVATION
 F = PROPOSED FINAL ELEVATION
 G = ADJACENT GRADE AT EGRESS
 U/E = UTILITY EASEMENT
 B/L = BUILDING LINE
 S/Y/S = SIDE YARD SETBACK
 R/Y/S = REAR YARD SETBACK

NOTES

1. BUILDER TO VERIFY ALL BUILDING ELEVATIONS AND DIMENSIONS.
2. THIS PLOT PLAN DOES NOT CONSTITUTE A BOUNDARY SURVEY.
3. THE EASEMENTS SHOWN ON THIS PLOT PLAN ARE TAKEN FROM THE FINAL PLAT. OTHER EASEMENTS MAY EXIST.

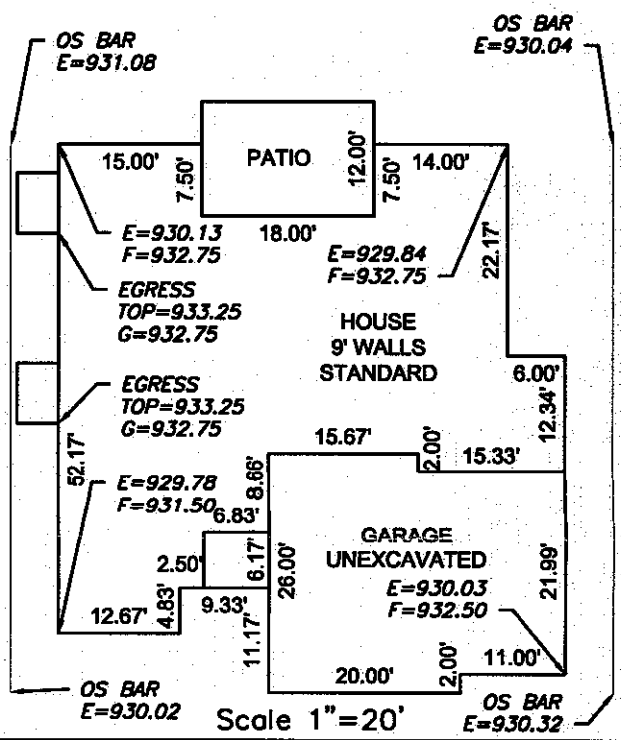

ENGINEERING SOLUTIONS
 ENGINEERING & SURVEYING
 50 SE 30TH STREET
 LEE'S SUMMIT, MO 64082
 P: (816) 623-9888 F: (816) 623-9849
 WWW.ENGINEERINGSOLUTIONSKC.COM

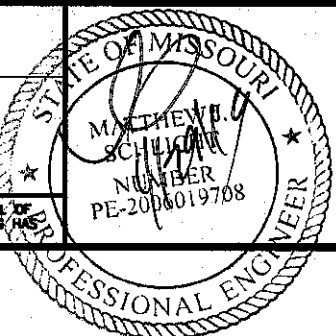

PLOT PLAN - LOT 50

THE TRAILS OF PARK RIDGE 2ND PLAT
 LEE'S SUMMIT, JACKSON COUNTY, MISSOURI

CAPITAL CONSTRUCTION SERVICES
 2642 NE HAGAN RD
 LEE'S SUMMIT, MO 64064

PROJECT NO.	FILE NAME	DATE	SHEET	OF
1	LOT 50, TRAILS OF PARK RIDGE	4/4/19	1	1

THIS DRAWING IS NOT VALID UNLESS THE SIGNATURE, DATE AND SEAL OF THE ENGINEER WHO SUPERVISED THE PREPARATION OF THIS DRAWING HAS BEEN AFFIXED HERETO.