


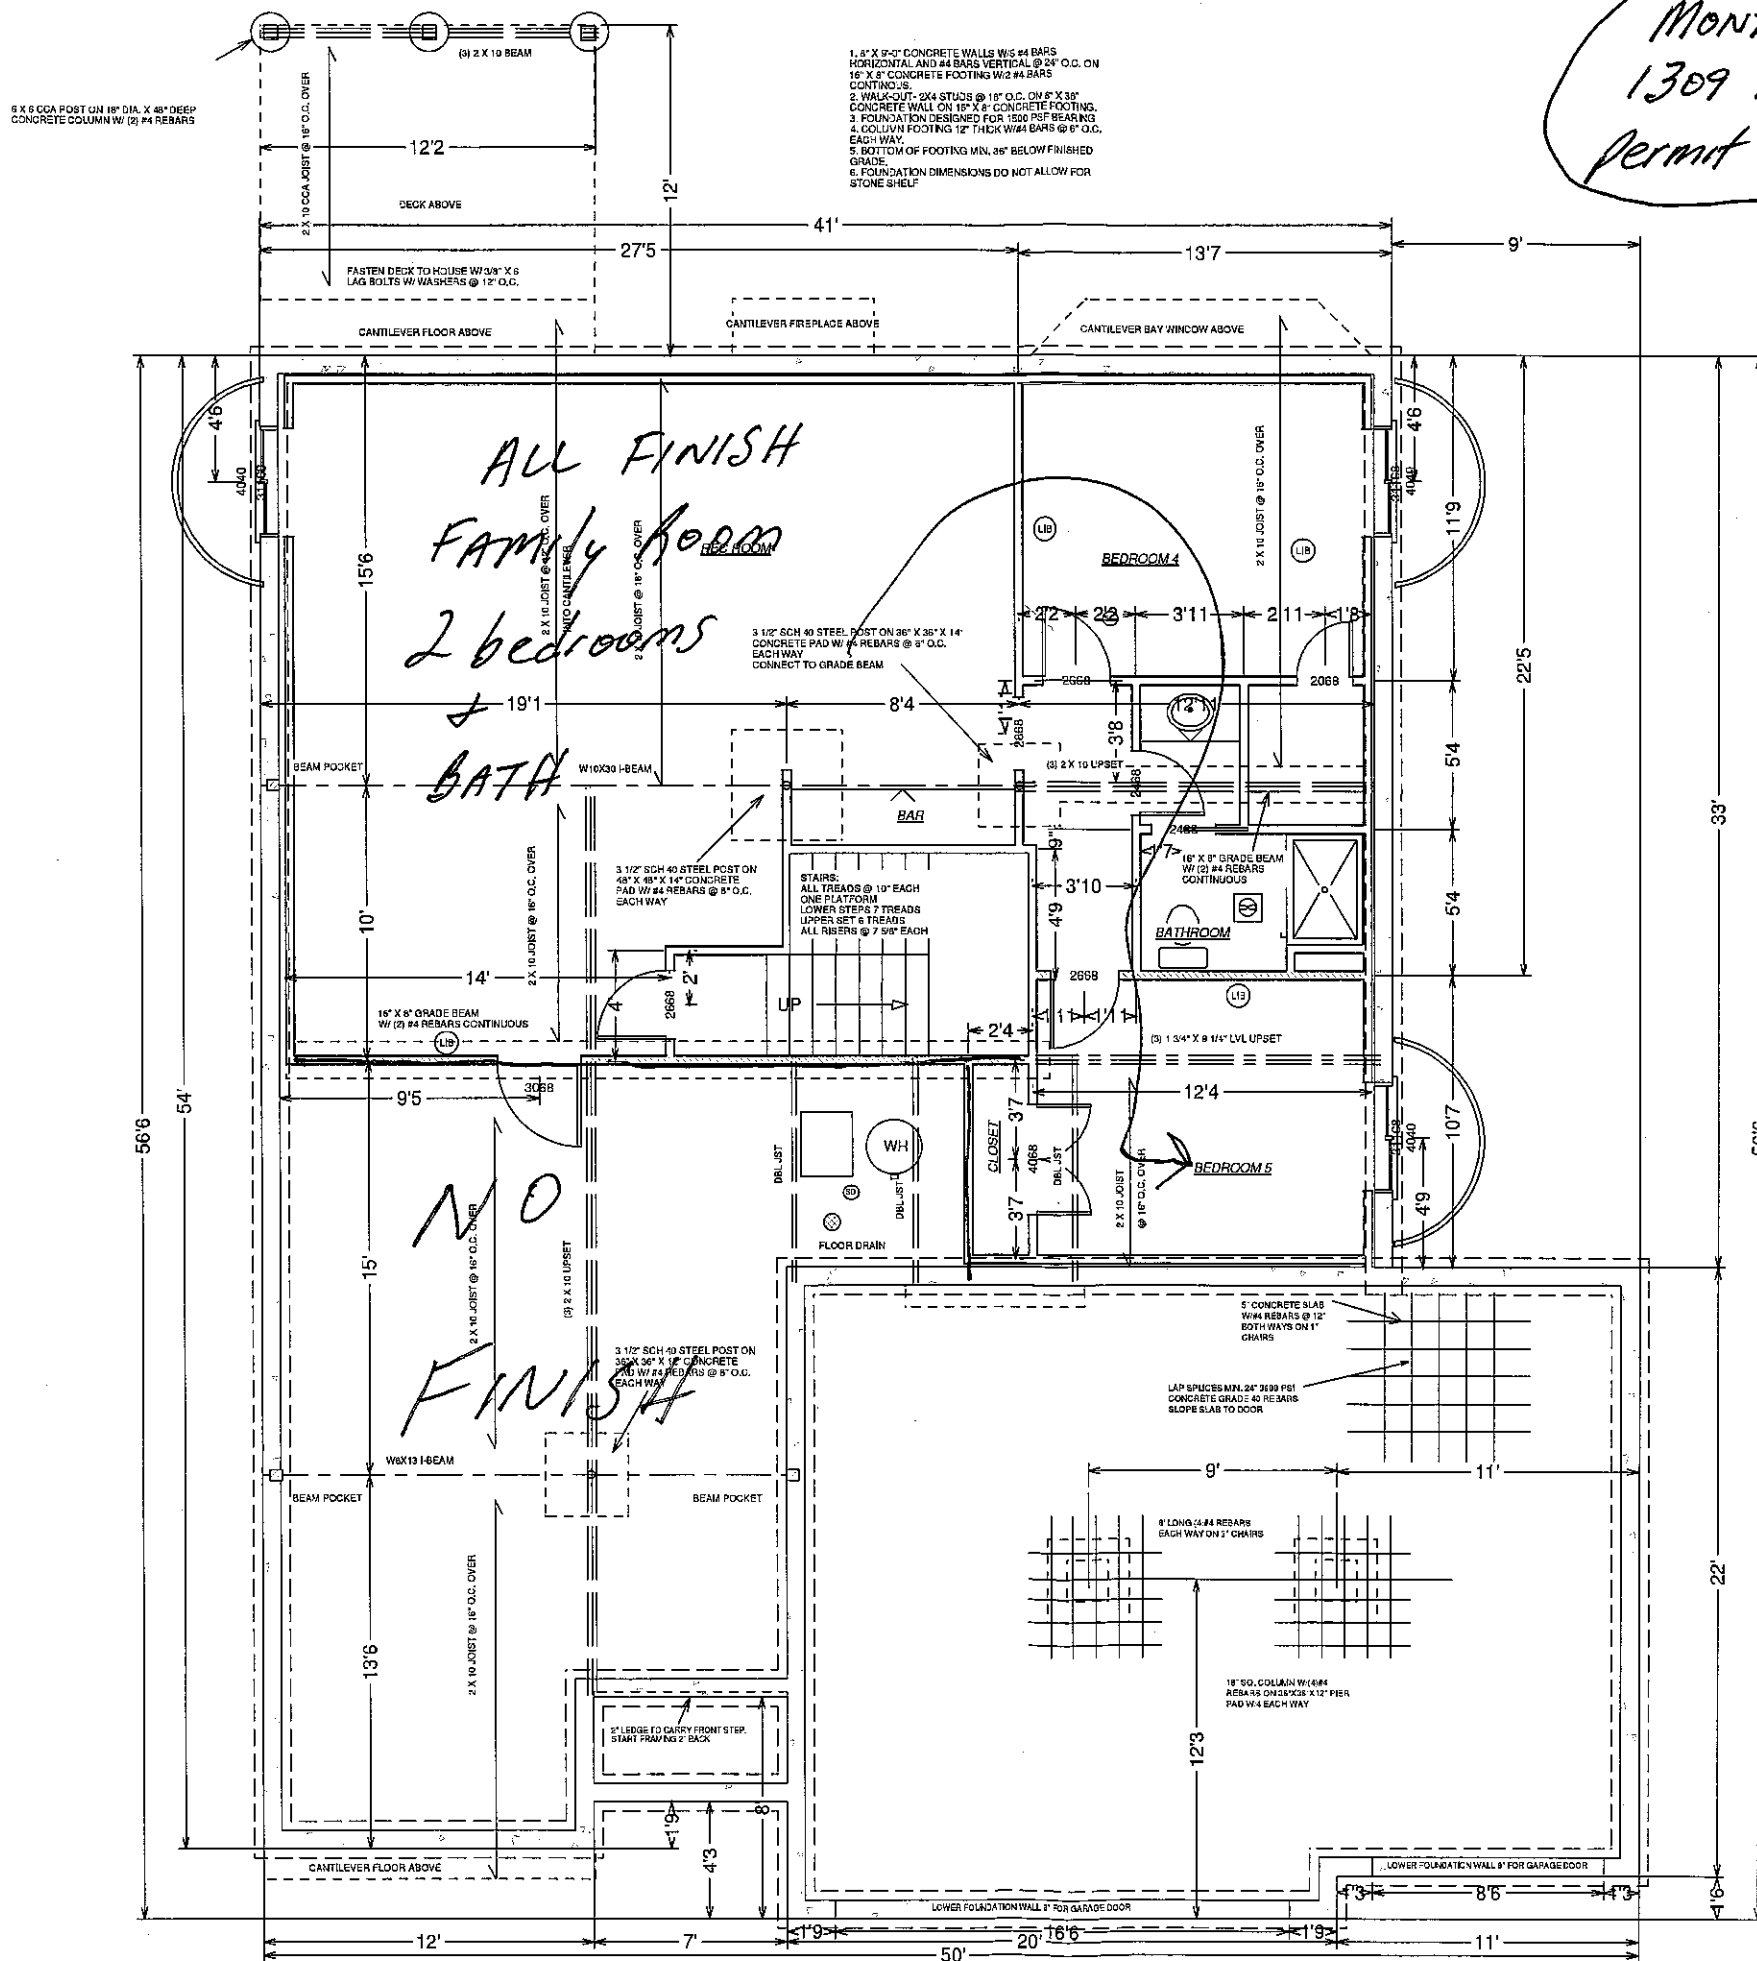

MONTICELLO 64
1309 NE Goshen Dr.
Permit # 2018-2959

13x33 = 429
27x25 = 675
(8x8 = 64 stairs)
1,040 Total
x 28.00
\$ 29,120.00

RELEASE FOR CONSTRUCTION
AS NOTED ON PLANS REVIEW
CODES ADMINISTRATION
LEE'S SUMMIT, MISSOURI
BY DR
DATE 6/3/19

DR

Dave Richards Homebuilding, Inc.

MERRIFIELD
II

ELEVATION #2
5 BEDROOM PLAN

PAGE

PLAN:
7-12-18

SCALE: 1/4" = 1'-0"

TO THE BEST OF MY KNOWLEDGE THESE PLANS WERE DRAWN TO COMPLY WITH ORDINANCES AND BUILDING SPECIFICATIONS AND ANY CHANGES OR MODIFICATIONS TO THESE PLANS SHALL BE MADE BY THE ARCHITECT OR HIS DESIGN REPRESENTATIVE. THE CONTRACTOR SHALL VERIFY ALL DIMENSIONS AND CONDITIONS OF THE SITE PRIOR TO CONSTRUCTION. THE MAKER OF THESE PLANS IS NOT AN ARCHITECT OR ENGINEER AND DOES NOT PROVIDE PROFESSIONAL SERVICES. THE USER OF THESE PLANS ASSUMES ALL LIABILITY FOR ANY INADEQUACIES, OMISSIONS, OR ERRORS IN THE PLANS. THE CONTRACTOR SHALL BE RESPONSIBLE FOR OBTAINING ALL NECESSARY PERMITS AND FOR COMPLYING WITH ALL APPLICABLE CODES AND ORDINANCES.