


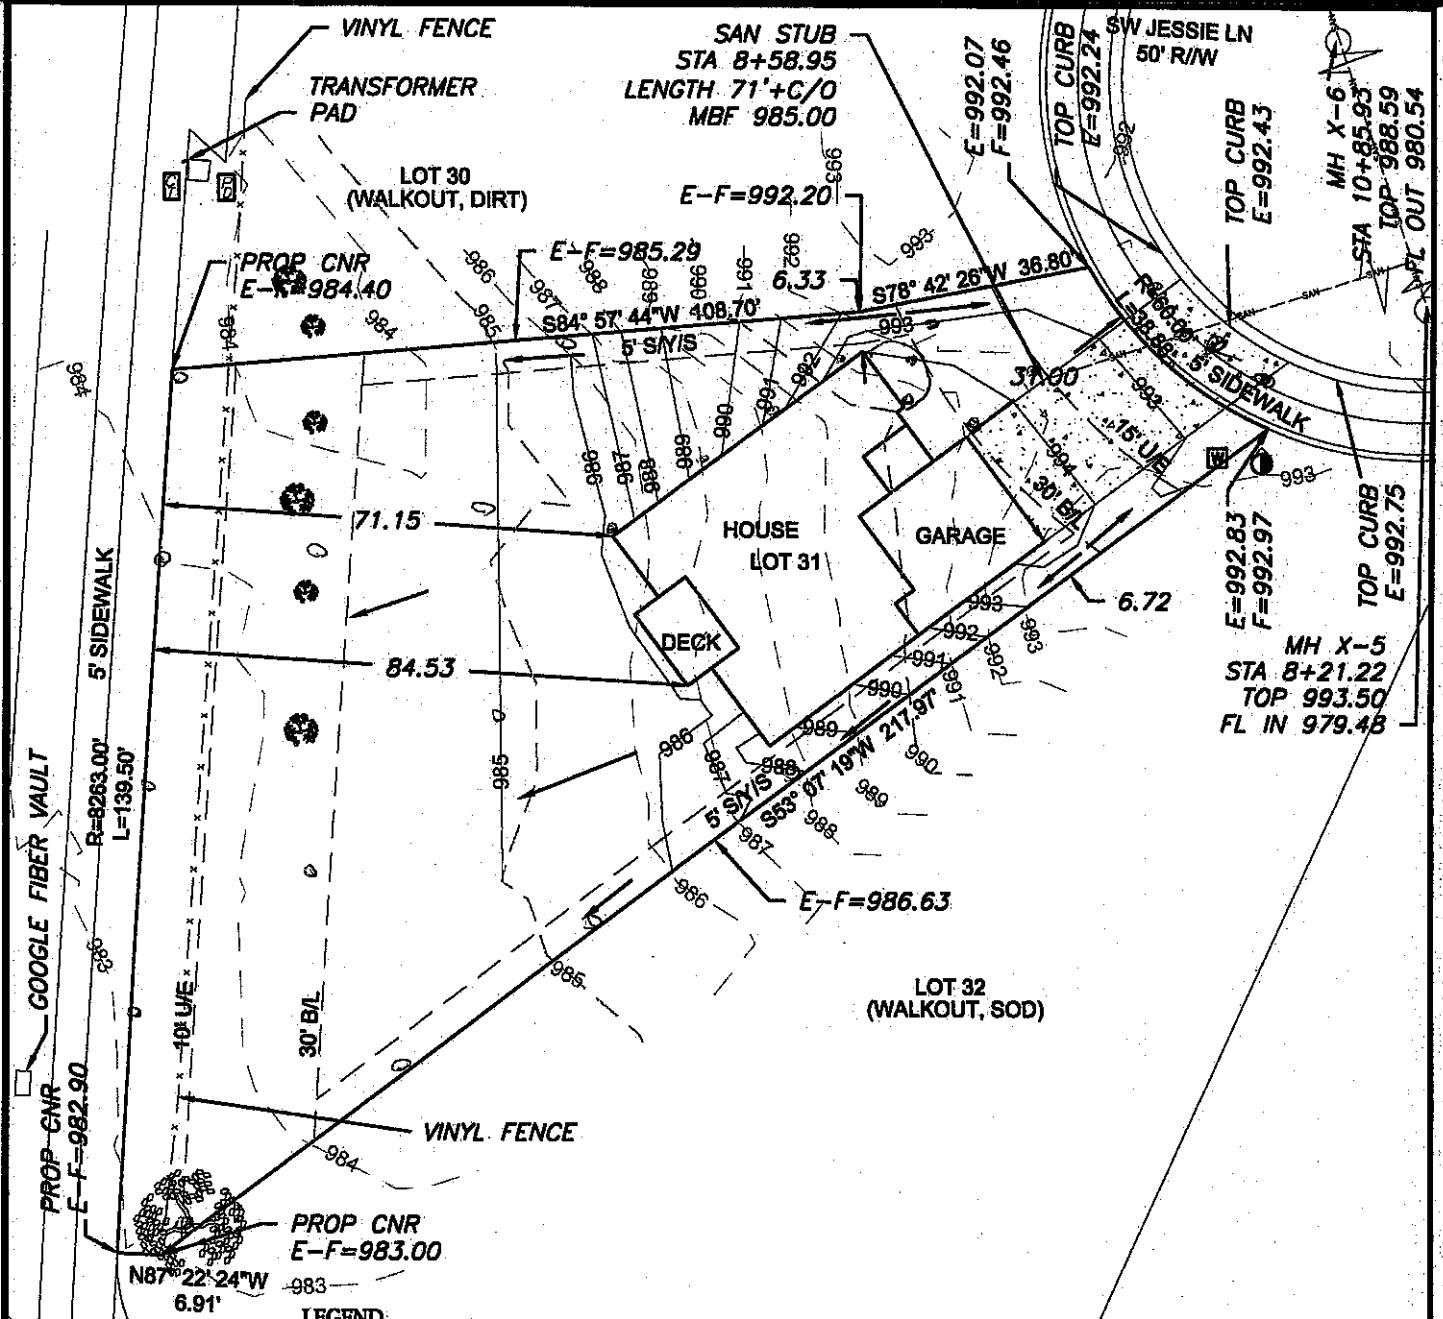

LEGEND

- Gas Meter
- Telephone or Fiber-Optic Pedestal
- Cable TV Pedestal
- Electric Pedestal
- Light Pole
- Mailbox
- Fire Hydrant
- Water Valve
- Power Pole
- Water Meter
- Existing Tree

DRIVEWAY SLOPE = 5.8%



PROPOSED HOUSE

TOP FOUNDATION = 985.50
GARAGE FLOOR = 984.50
TOP FOOTING = 986.50
BASEMENT FLOOR = 986.83

E = EXISTING ELEVATION
F = PROPOSED FINAL ELEVATION
G = ADJACENT GRADE AT EGRESS
U/E = UTILITY EASEMENT
B/L = BUILDING LINE
S/Y/S = SIDE YARD SETBACK
R/Y/S = REAR YARD SETBACK

NOTES

1. BUILDER TO VERIFY ALL BUILDING ELEVATIONS AND

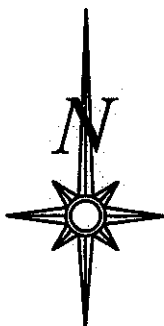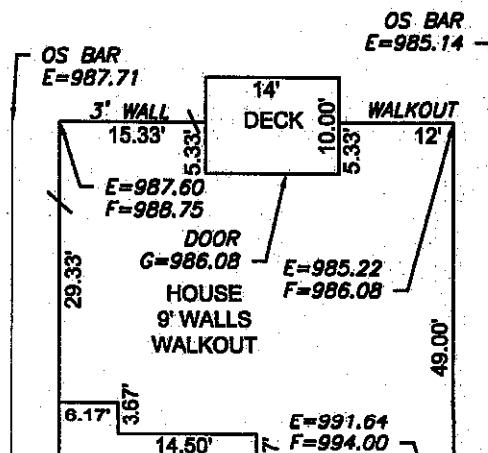

Scale 1"=30'

LOT INFORMATION

14329 SQ. FT.
MBF = 985.00
ADDRESS
3340 SW JESSIE LN