

- NOTES:
1. THIS WALL DESIGN IS BASED ON THE PROJECT PLANS PREPARED BY KAW VALLEY ENGINEERING DATED 7-3-19.
  2. SEE THE PROJECT PLANS FOR WALL LAYOUT.
  3. THE CONTRACTOR SHALL VERIFY ELEVATIONS PRIOR TO CONSTRUCTION.
  4. TEMPORARY EXCAVATION STABILITY DESIGN AND THE SHORING REQUIREMENTS ARE BEYOND THE SCOPE OF THIS DESIGN AND ARE THE RESPONSIBILITY OF THE CONTRACTOR.
  5. THE TWBW NOTATIONS ON THE PROJECT PLAN VIEWS ARE THE ESTIMATED ELEVATIONS PROVIDED BY THE PROJECT ENGINEER. SEE THE RETAINING WALL ELEVATION VIEWS FOR ACTUAL TOP OF WALL ELEVATIONS.
  6. ANGLE POINTS MAY BE CONSTRUCTED AS RADIUS CORNERS WITH THE APPROVAL OF THE OWNER.
  7. COORDINATE SEWER CONSTRUCTION AND UTILITY CONSTRUCTION WITH WALL CONSTRUCTION TO PREVENT DAMAGE TO GEOGRIDS AND THE RETAINING WALL SYSTEM.
  8. ALL ROOF DRAINS TO BE PIPED AROUND THE RETAINING WALLS.


ELEVATION VIEW WALL N PART I  
SCALE 1"=20'




**Aspen**  
15 Ellis Avenue, Troy, MO 63379  
(636) 462-4132 www.aspeninc.net

STREETS OF WEST PRYOR  
LEE'S SUMMIT, MO

VENTURE	PLANELEVATION VIEW
Revision: CIVIL PLANS DATED 9-26-19	Date: 12-2-2019
Revision: WALL N # P GRID LENGTHS 12-13-19	Sheet: 9 of 15

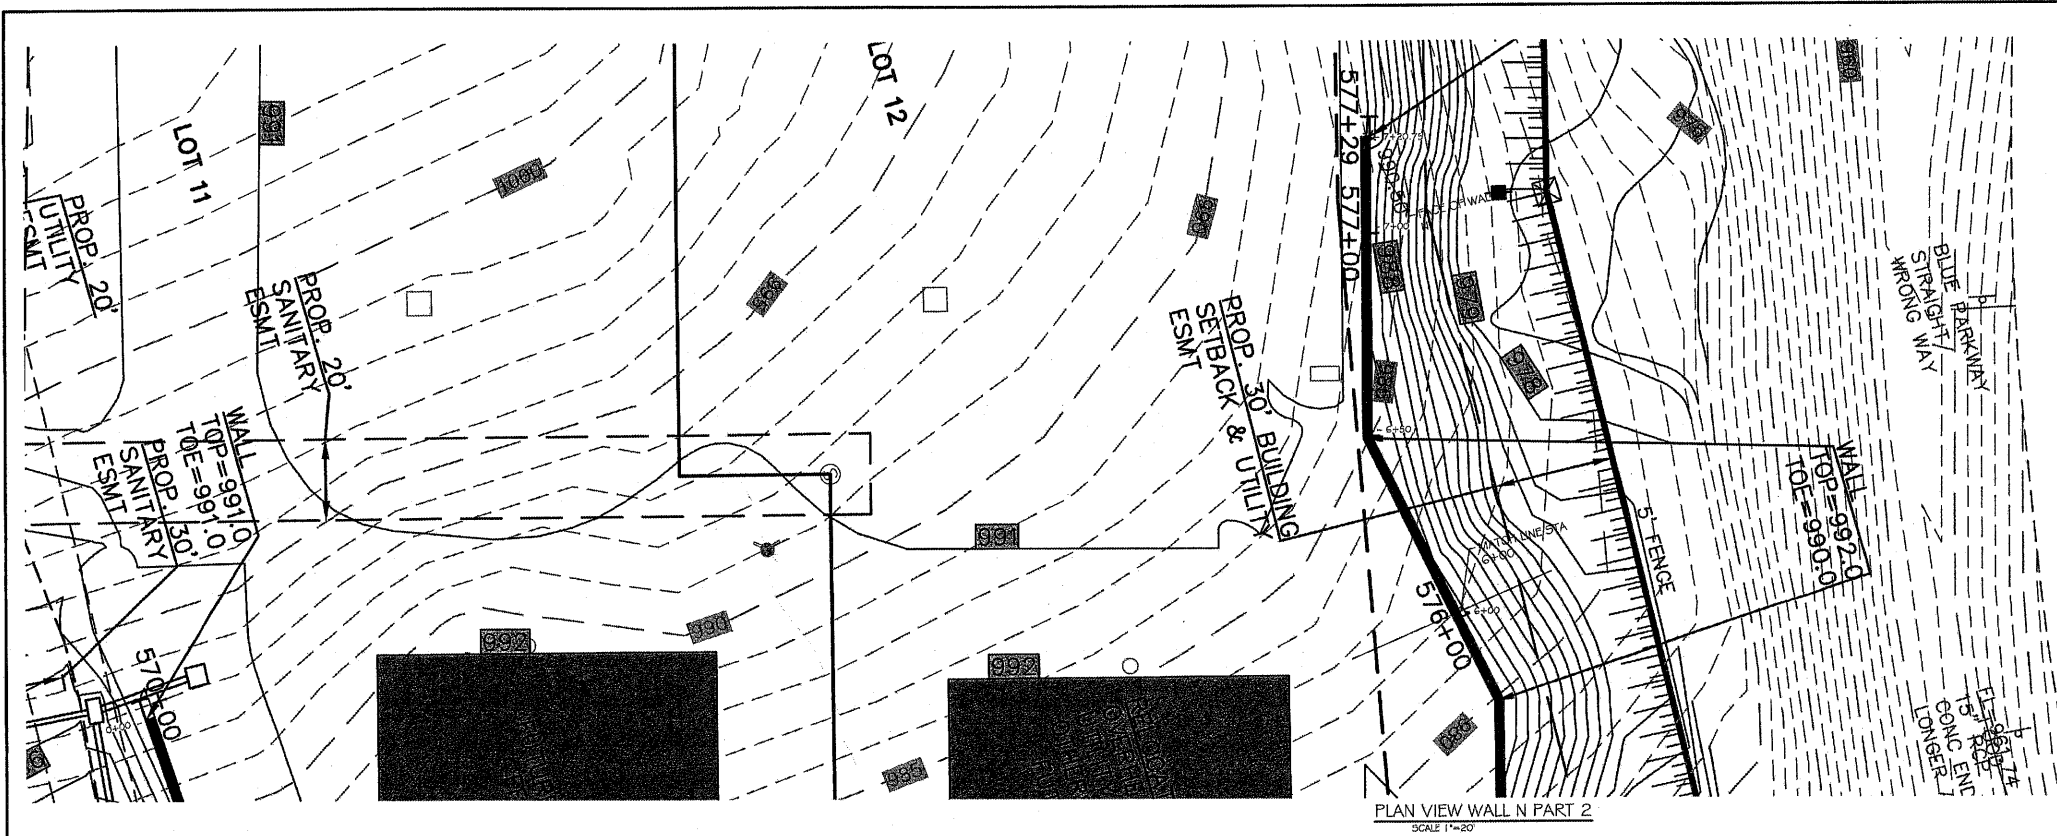

PLAN VIEW WALL N PART 2  
SCALE 1"=20'

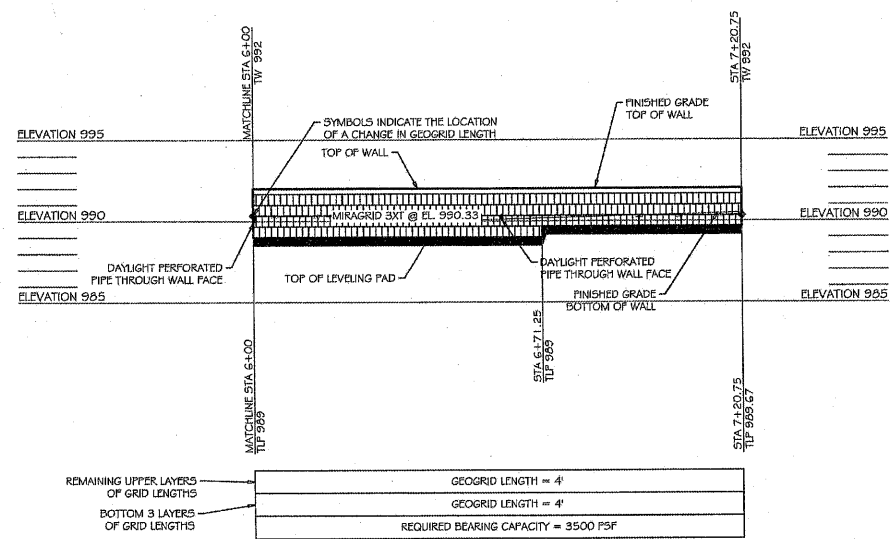

ELEVATION VIEW WALL N PART 2  
SCALE 1"=20'

- NOTES:
1. THIS WALL DESIGN IS BASED ON THE PROJECT PLANS PREPARED BY KAW VALLEY ENGINEERING DATED 7-3-19.
  2. SEE THE PROJECT PLANS FOR WALL LAYOUT.
  3. THE CONTRACTOR SHALL VERIFY ELEVATIONS PRIOR TO CONSTRUCTION.
  4. TEMPORARY EXCAVATION STABILITY DESIGN AND THE SHORING REQUIREMENTS ARE BEYOND THE SCOPE OF THIS DESIGN AND ARE THE RESPONSIBILITY OF THE CONTRACTOR.
  5. THE TWB/W NOTATIONS ON THE PROJECT PLAN VIEWS ARE THE ESTIMATED ELEVATIONS PROVIDED BY THE PROJECT ENGINEER. SEE THE RETAINING WALL ELEVATION VIEWS FOR ACTUAL TOP OF WALL ELEVATIONS.
  6. ANGLE POINTS MAY BE CONSTRUCTED AS RADIUS CORNERS WITH THE APPROVAL OF THE OWNER.
  7. COORDINATE SEWER CONSTRUCTION AND UTILITY CONSTRUCTION WITH WALL CONSTRUCTION TO PREVENT DAMAGE TO GEOGRIDS AND THE RETAINING WALL SYSTEM.
  8. ALL ROOF DRAINS TO BE PIPED AROUND THE RETAINING WALLS.




<b>Aspen</b>		STREETS OF WEST PRYOR LEE'S SUMMIT, MO	
VENTURE		PLAN/ELEVATION VIEW	
Revision: CIVIL PLANS DATED 9-26-19		Date: 12-2-2019	
Revision: WALL N & P GRID LENGTHS 12-13-19		Sheet: 10 of 15	


15 Ella Avenue, Troy, MO 63379  
(636) 462-4132 www.aspeninc.net

MO Certificate of Authority #0-2013027915

19 JOB NUMBER: 19.5096

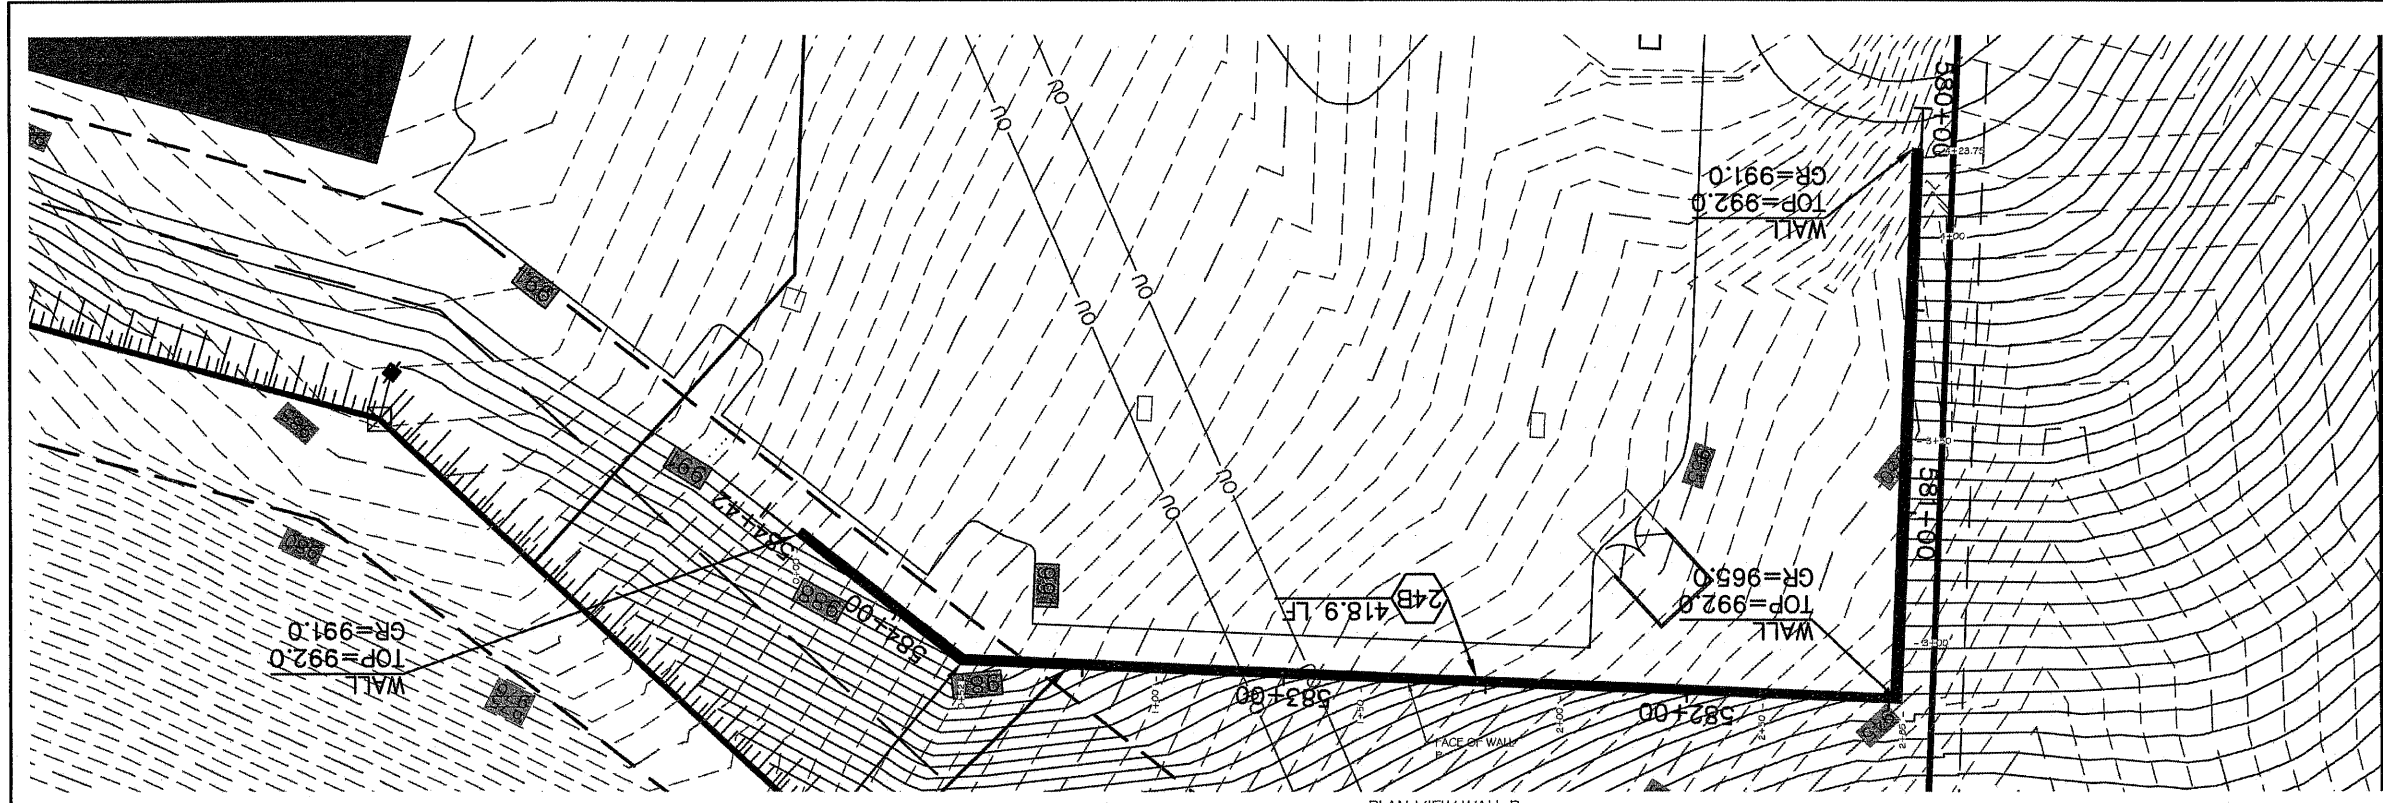


PLAN VIEW WALL P  
SCALE 1"=20'

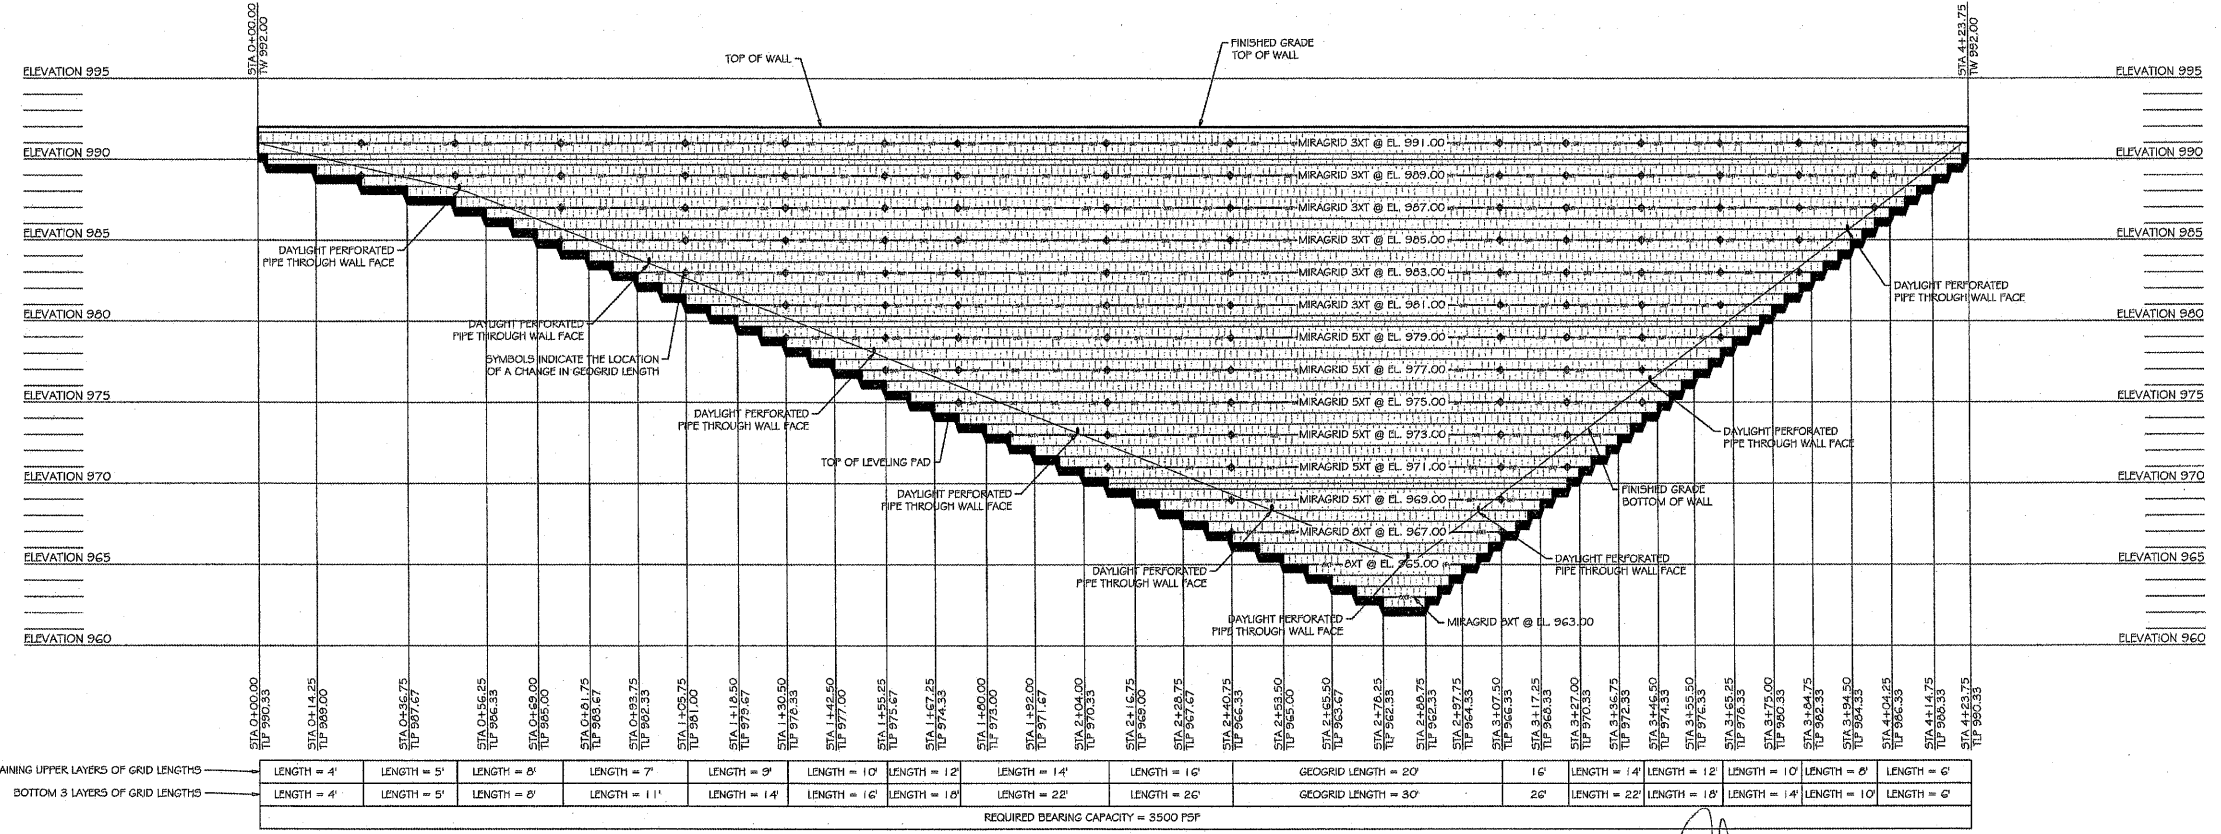

ELEVATION VIEW WALL P  
SCALE 1"=20'  
1"=5'

- NOTES:
1. THIS WALL DESIGN IS BASED ON THE PROJECT PLANS PREPARED BY KAW VALLEY ENGINEERING DATED 7-3-19.
  2. SEE THE PROJECT PLANS FOR WALL LAYOUT.
  3. THE CONTRACTOR SHALL VERIFY ELEVATIONS PRIOR TO CONSTRUCTION.
  4. TEMPORARY EXCAVATION STABILITY DESIGN AND THE SHORING REQUIREMENTS ARE BEYOND THE SCOPE OF THIS DESIGN AND ARE THE RESPONSIBILITY OF THE CONTRACTOR.
  5. THE TWBW NOTATIONS ON THE PROJECT PLAN VIEWS ARE THE ESTIMATED ELEVATIONS PROVIDED BY THE PROJECT ENGINEER. SEE THE RETAINING WALL ELEVATION VIEWS FOR ACTUAL TOP OF WALL ELEVATIONS.
  6. ANGLE POINTS MAY BE CONSTRUCTED AS RADIUS CORNERS WITH THE APPROVAL OF THE OWNER.
  7. COORDINATE SEWER CONSTRUCTION AND UTILITY CONSTRUCTION WITH WALL CONSTRUCTION TO PREVENT DAMAGE TO GEORGRIDS AND THE RETAINING WALL SYSTEM.
  8. ALL ROOF DRAINS TO BE PIPED AROUND THE RETAINING WALLS.

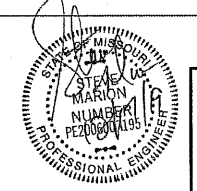

STREETS OF WEST PRYOR LEE'S SUMMIT, MO	
VENTURE	PLANELEVATION VIEW
Revision: WALL N 4 P GRID LENGTHS 12-13-19	Date: 9-6-2019
Revision:	Sheet: 11 of 15