




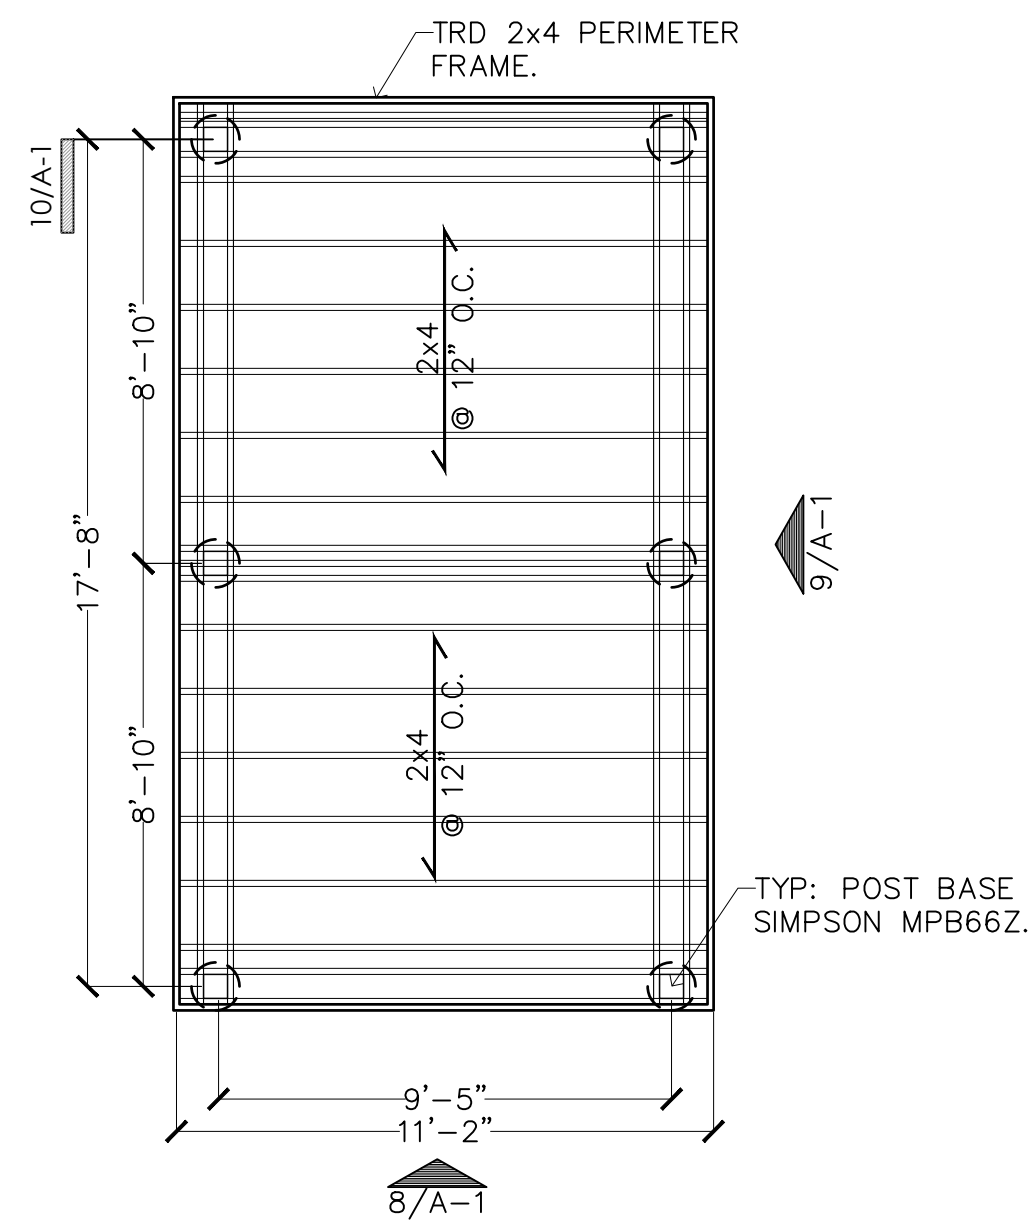


7 TYP PERGOLA PLAN  
A-1 1/4" = 1'-0"

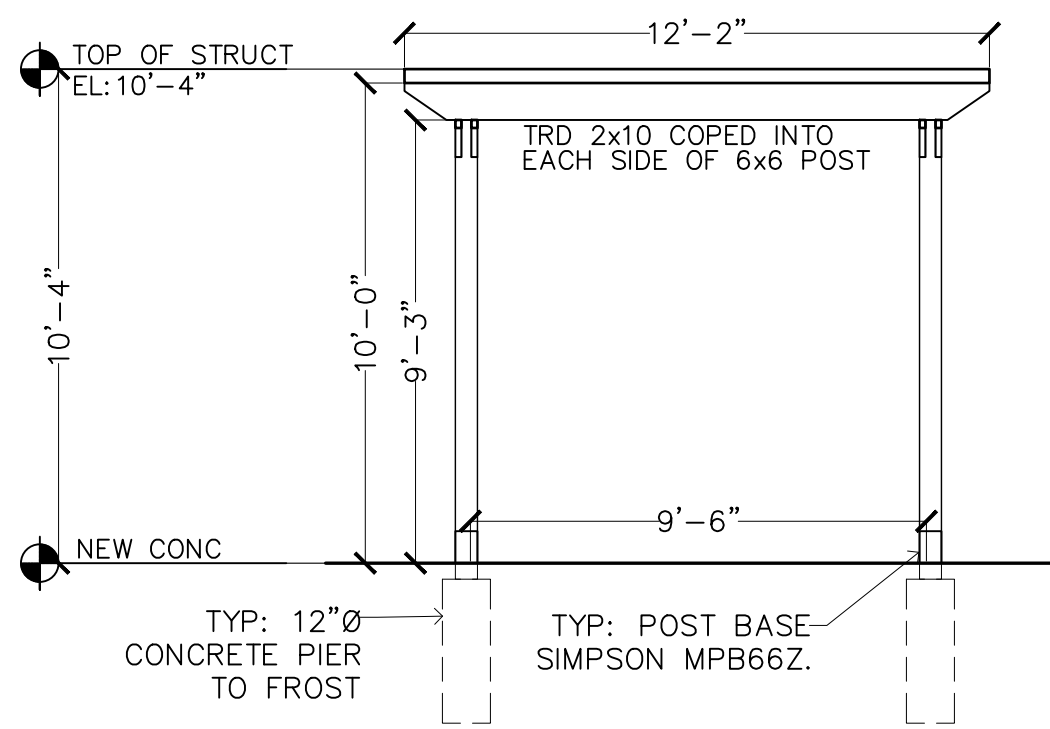


8 PERGOLA ELEVATION  
A-1 1/4" = 1'-0"

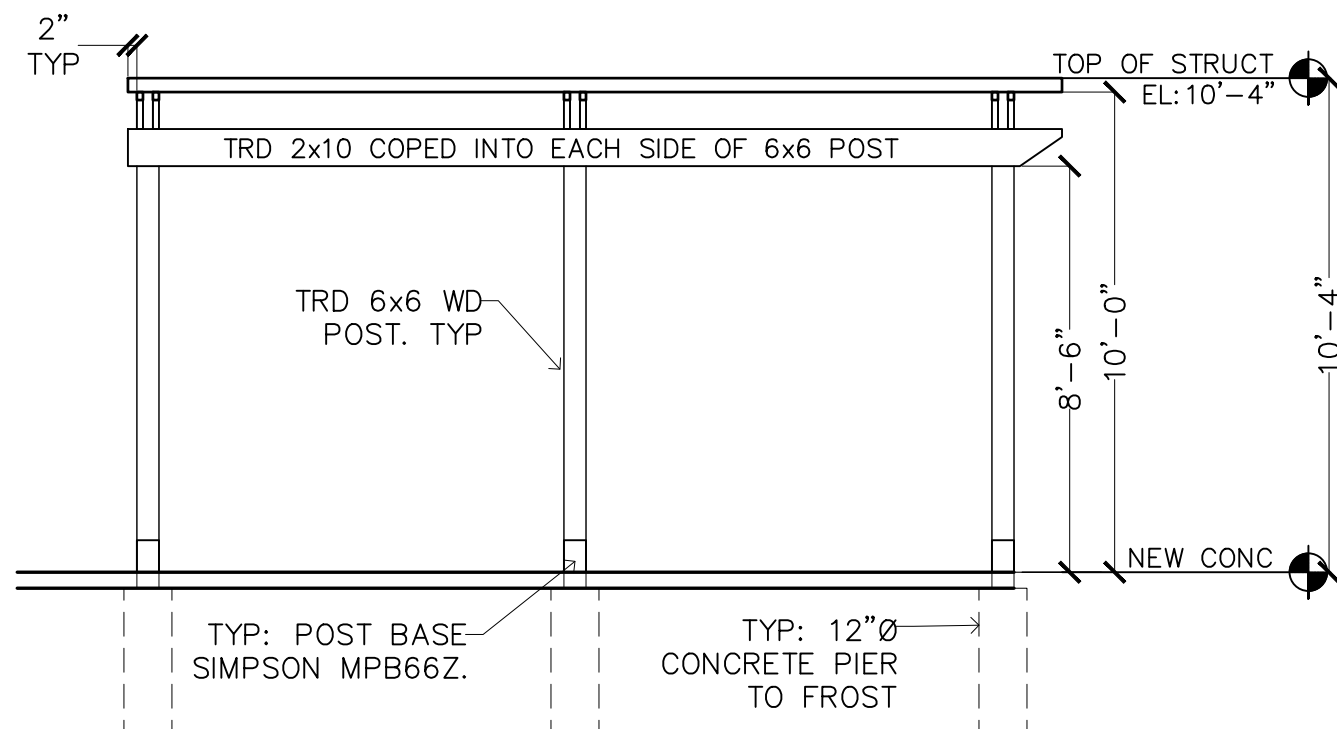


9 PERGOLA ELEVATION  
A-1 1/4" = 1'-0"

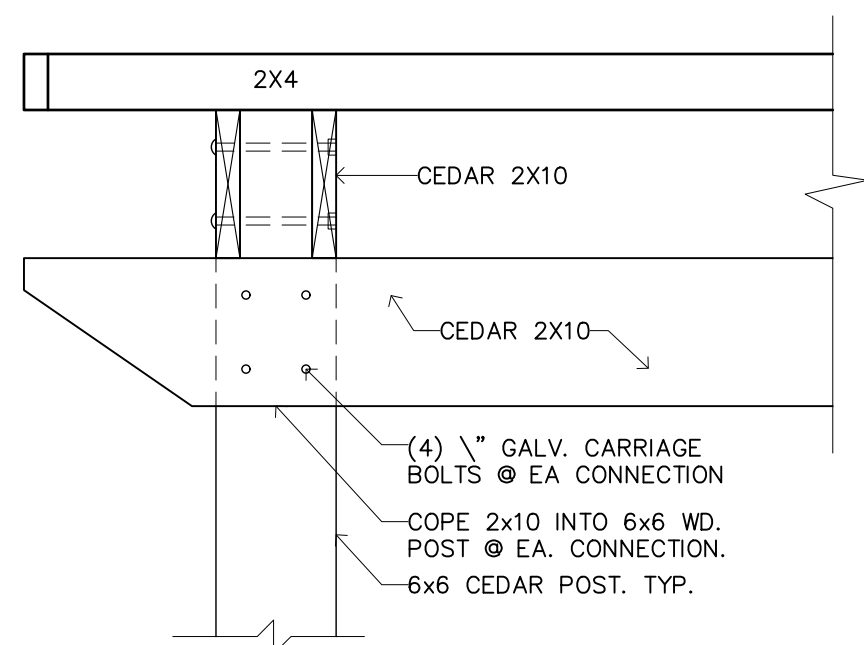


10 CONNECTION DETAIL  
A-1 1" = 1'-0"

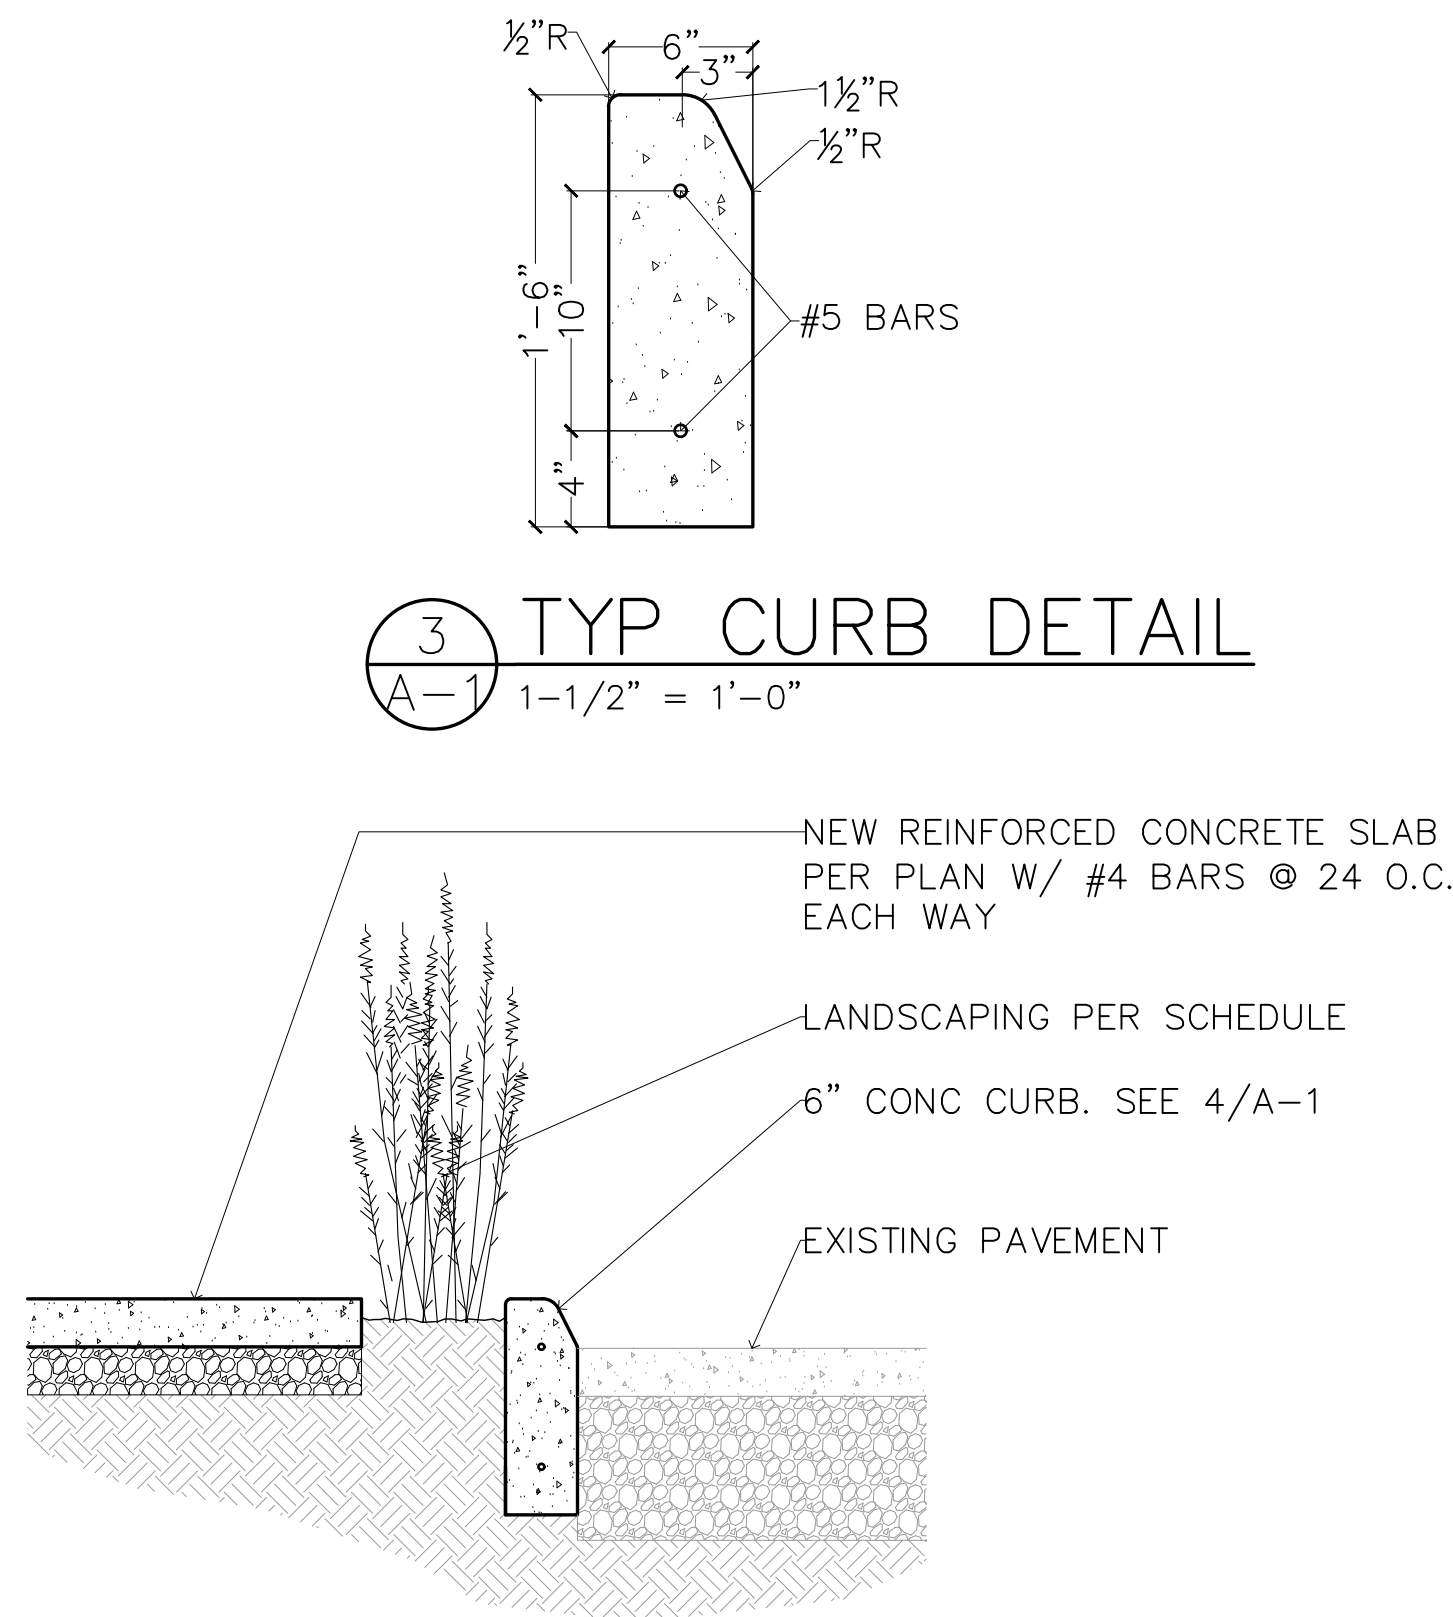


3 TYP CURB DETAIL  
A-1 1-1/2" = 1'-0"

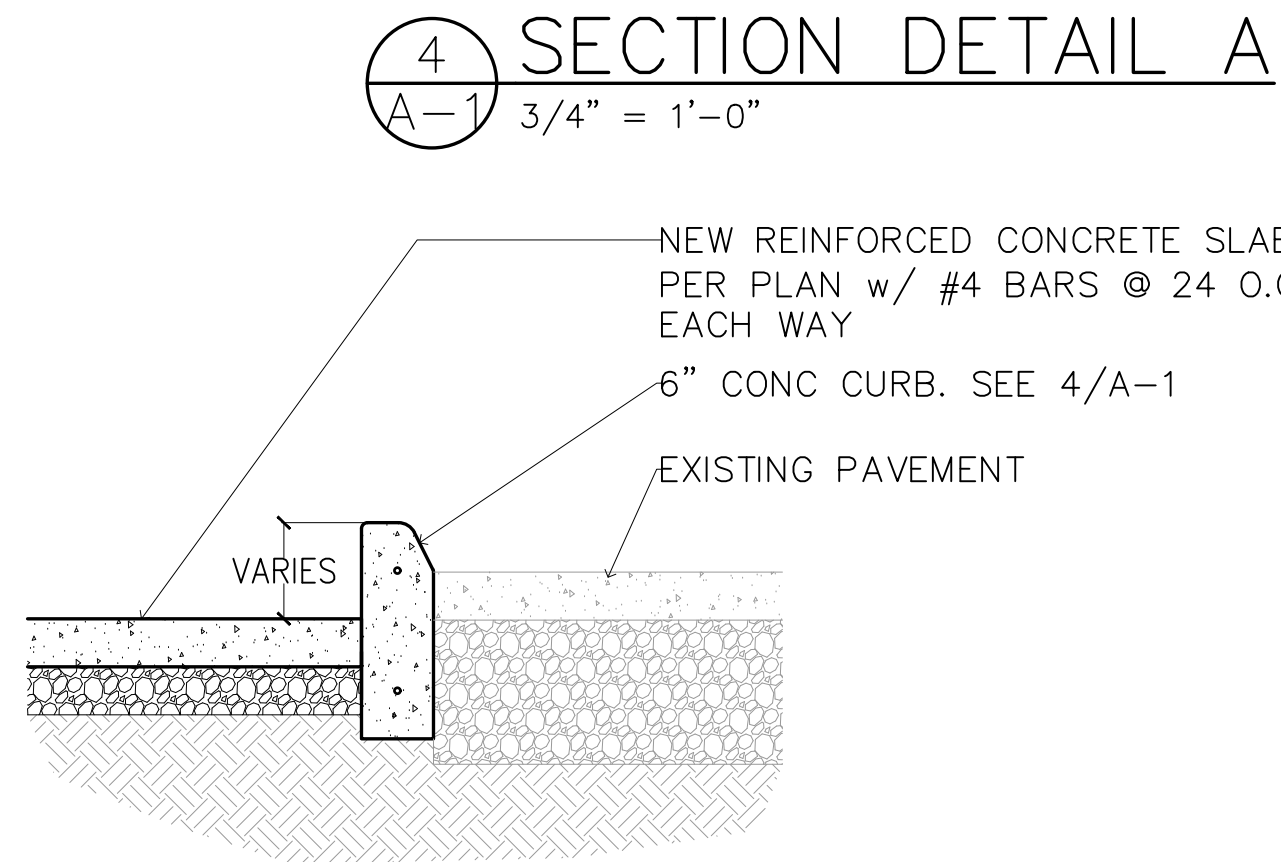

4 SECTION DETAIL A  
A-1 3/4" = 1'-0"


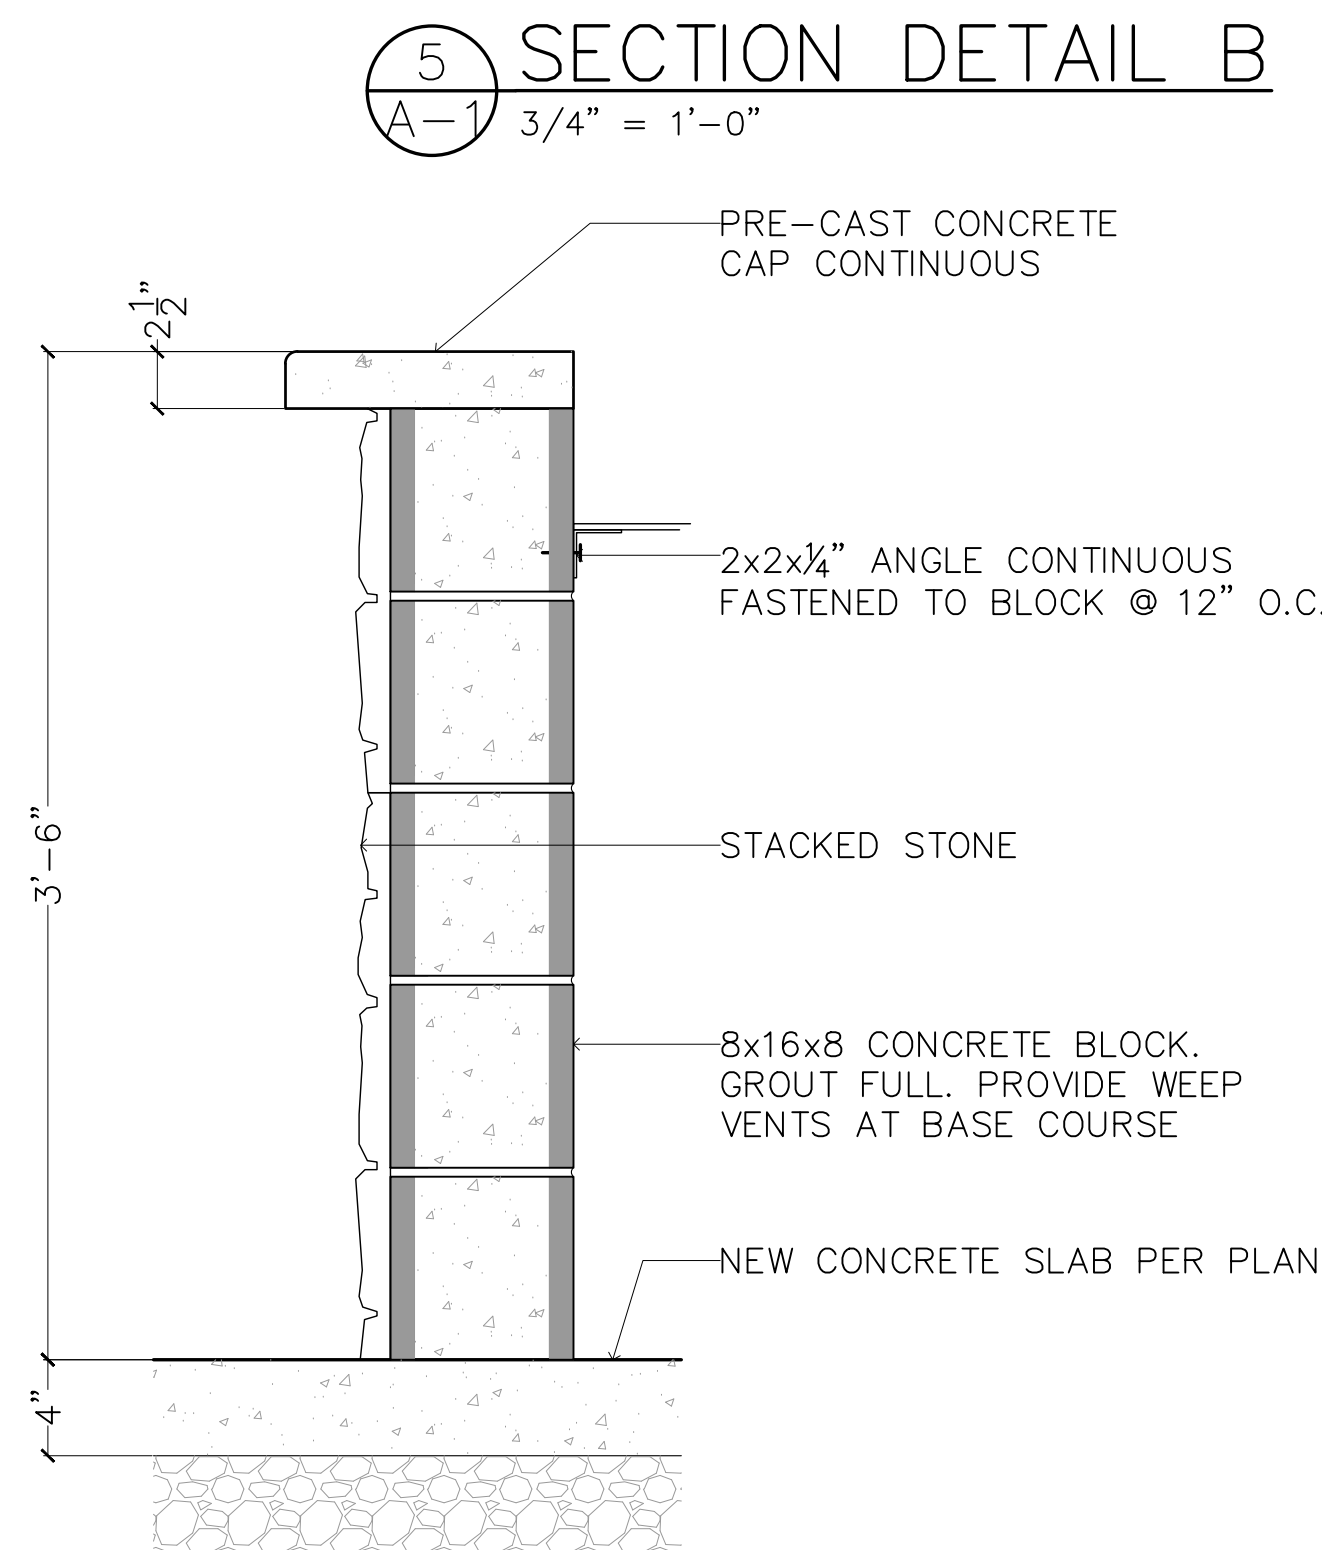


6 FIRE PIT SECTION  
A-1 3/4" = 1'-0"

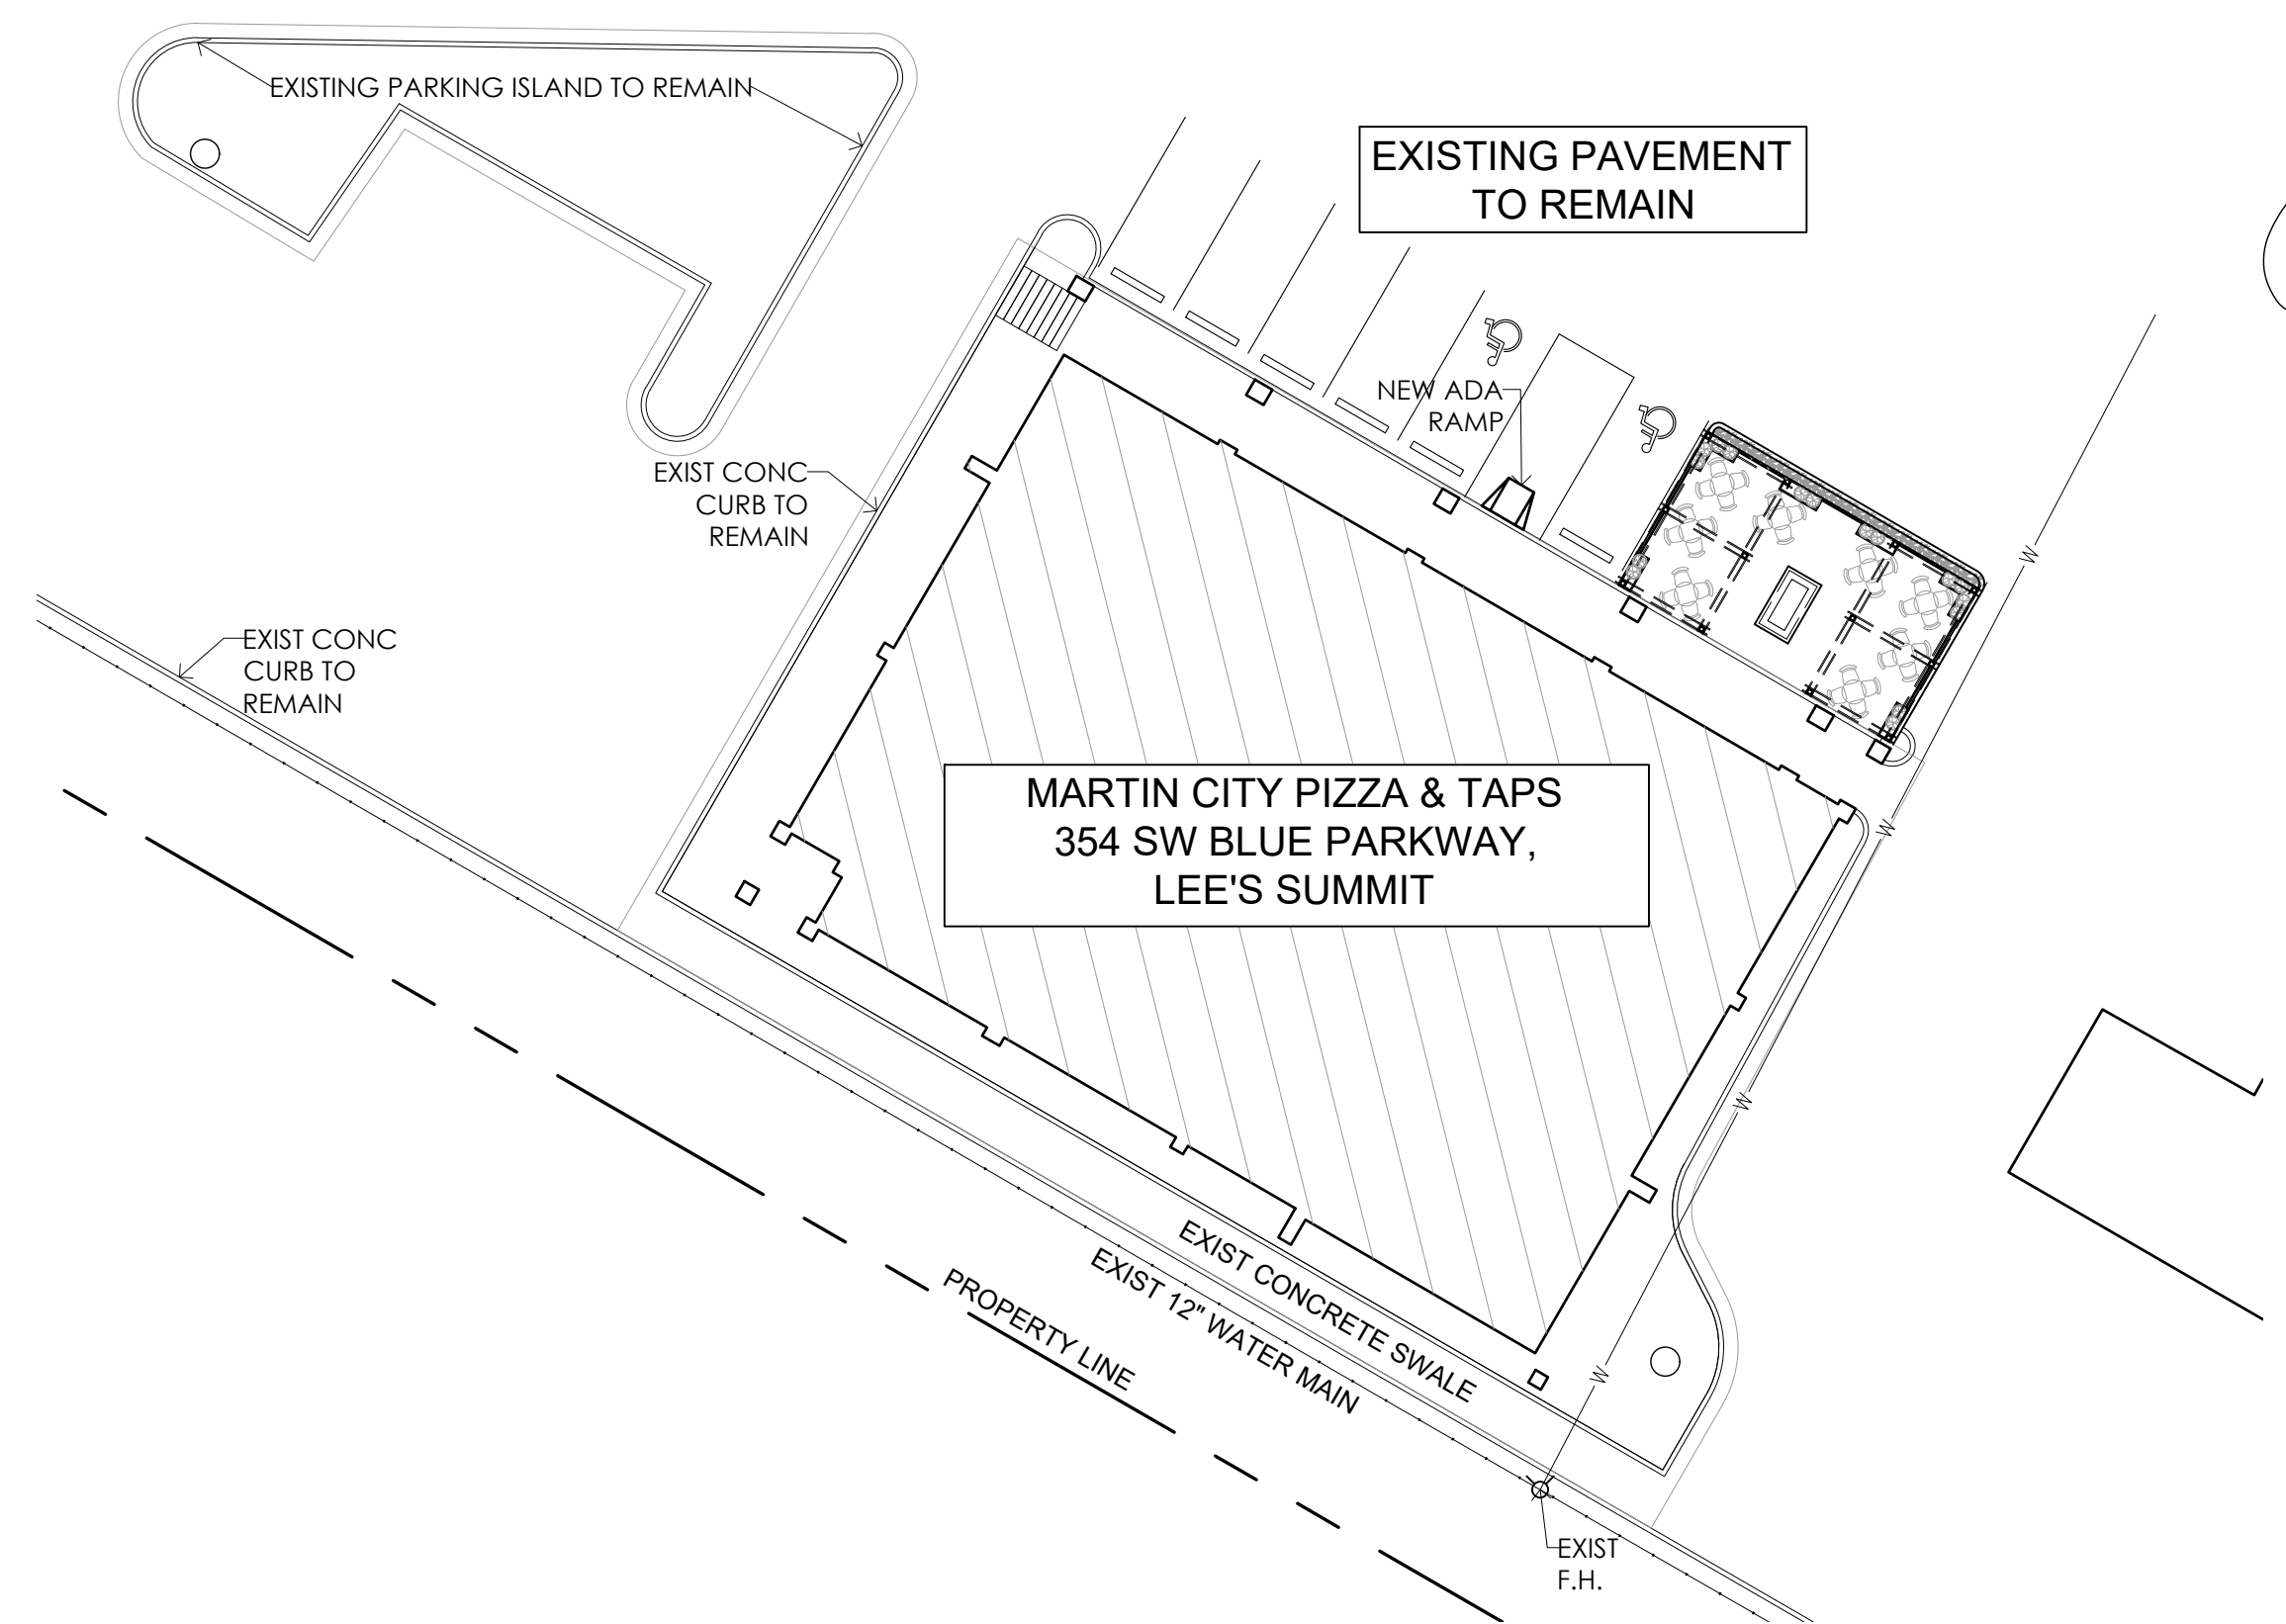

1 SITE PLAN  
A-1 1" = 20'-0"

| LANDSCAPE SCHEDULE |              |                   | SIZE     |            |
|--------------------|--------------|-------------------|----------|------------|
| #                  | COMMON NAME  | BOTANICAL NAME    | YOUNG    | MATURE     |
| A                  | SWITCH GRASS | PANICUM VIRGATUM  | 2 QRT.   | 1'-5' HIGH |
| B                  | HAKONE GRASS | HAKONECHLOA MACRA | 2.5 QRT. | 1'-3' HIGH |

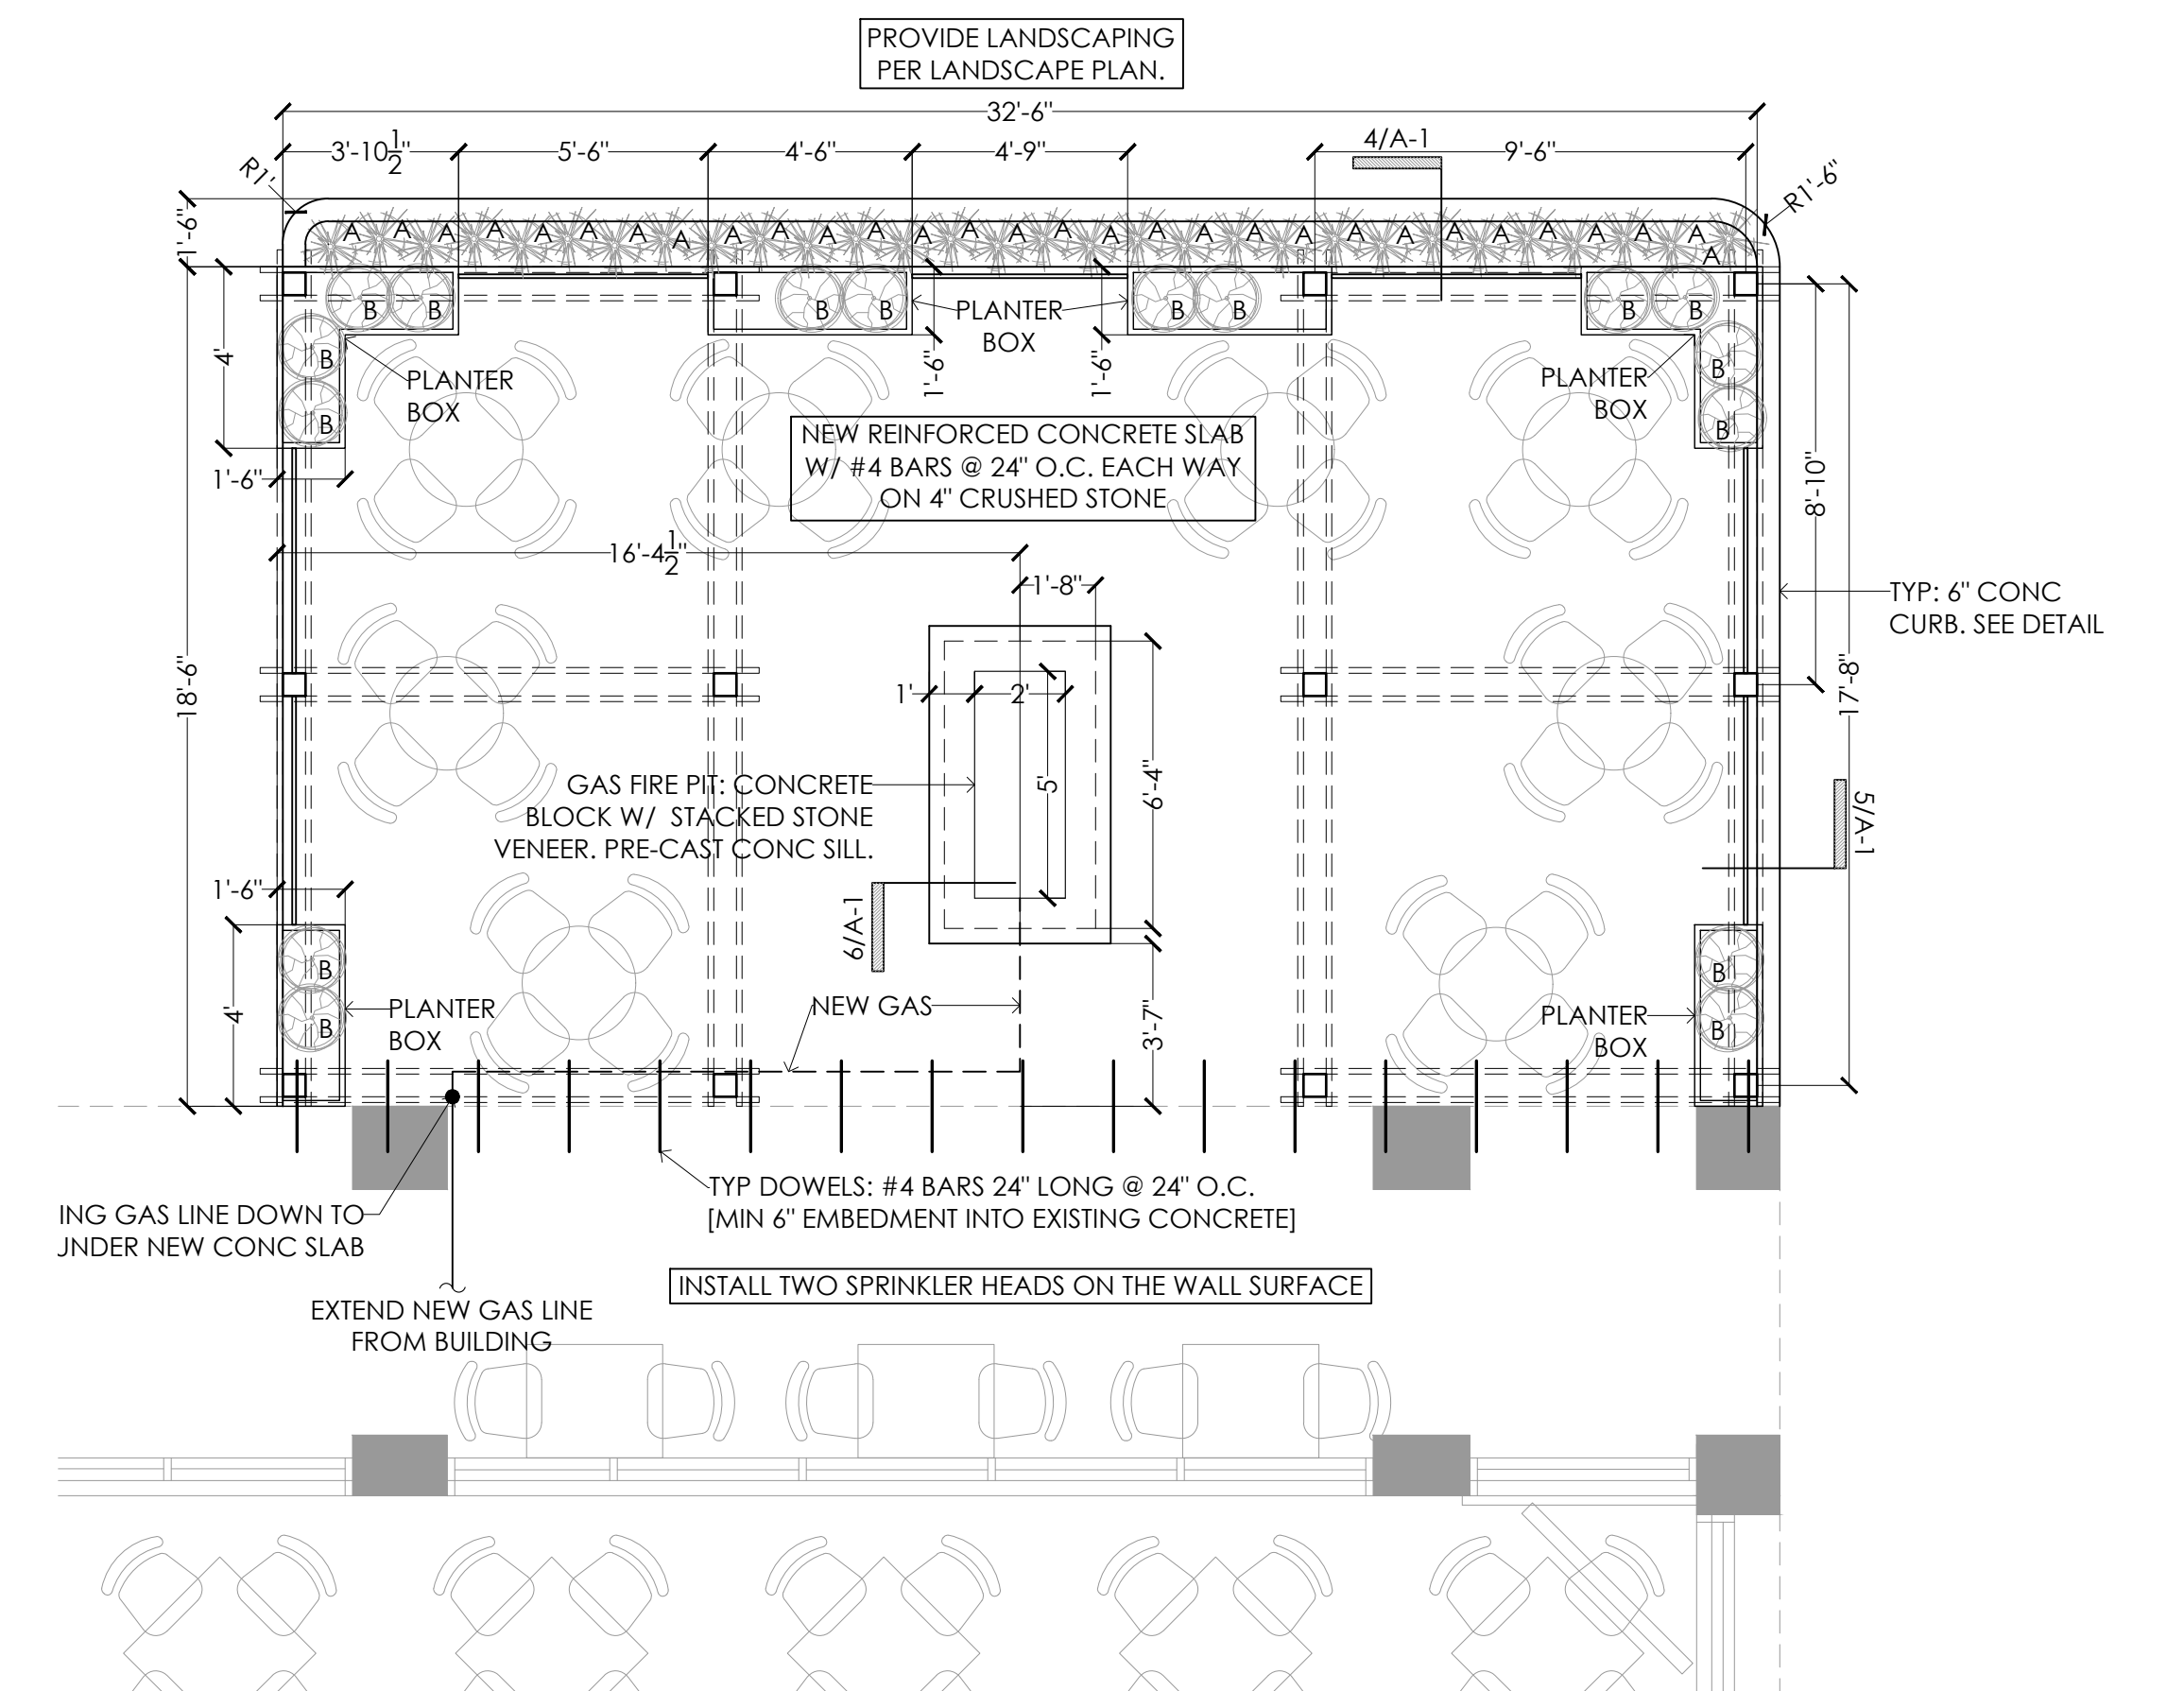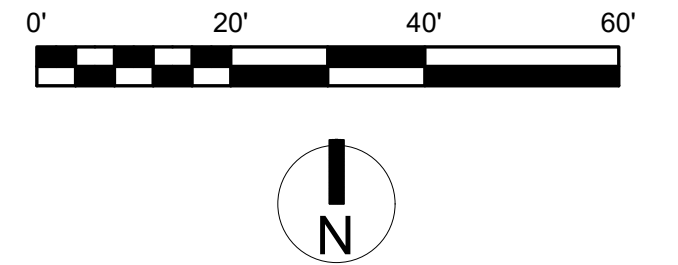

2 PATIO PLAN  
A-1 1/4" = 1'-0"