

4/1/2020

**RELEASE FOR
CONSTRUCTION**
AS NOTED ON PLANS REVIEW
DEVELOPMENT SERVICES
LEE'S SUMMIT, MISSOURI


04/03/2020

RETAINING WALL DETAIL

SCALE: NTS

NOTE: BACKFILL WALL &
PROVIDE BEHIND WALL
DRAINAGE PER GEOTECH
RECOMMENDATIONS. USE
CRUSHED LIMESTONE BACKFILL

NOTE: REFER TO TYP. DETAILS
& GENERAL NOTES ON STRUCTURAL
DRAWINGS FOR ADD'L. INFO
& CONC. MIXES.

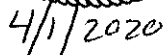


STRUCTURAL ENGINEERS

Project No. 18-495

Checked By

Date 3/31/2020

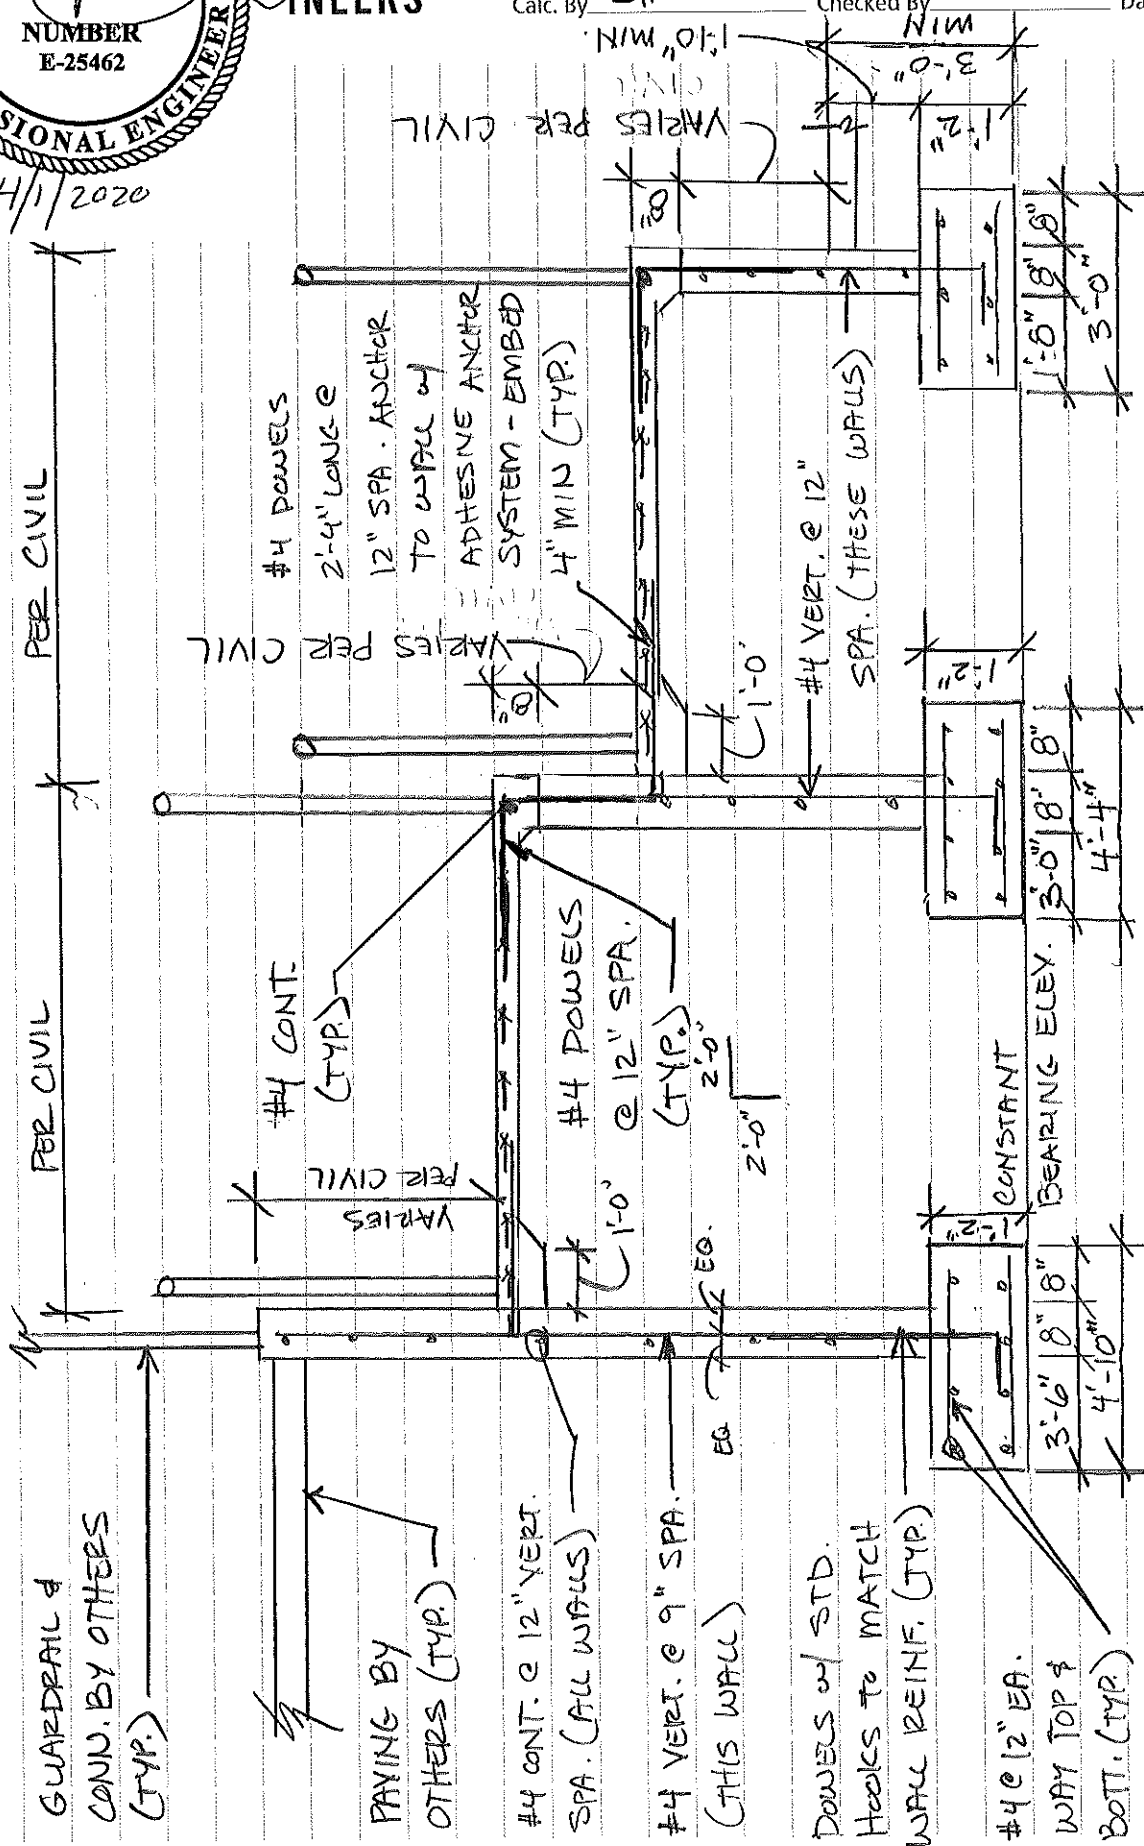

NOTE: REFER TO TYP.

DETAILS & GENERAL

NOTES ON STRUCTURAL

DRAWINGS FOR ADD'L.

WFO & MIXES.

NOTE: BACKFILL ALL WALLS w/

CRUSTED LIMESTONE. PROVIDE

BELTIND WFL DEANPE-E PER

Geotect RECOM.

RAMP DETAIL

SCALE: NTS