


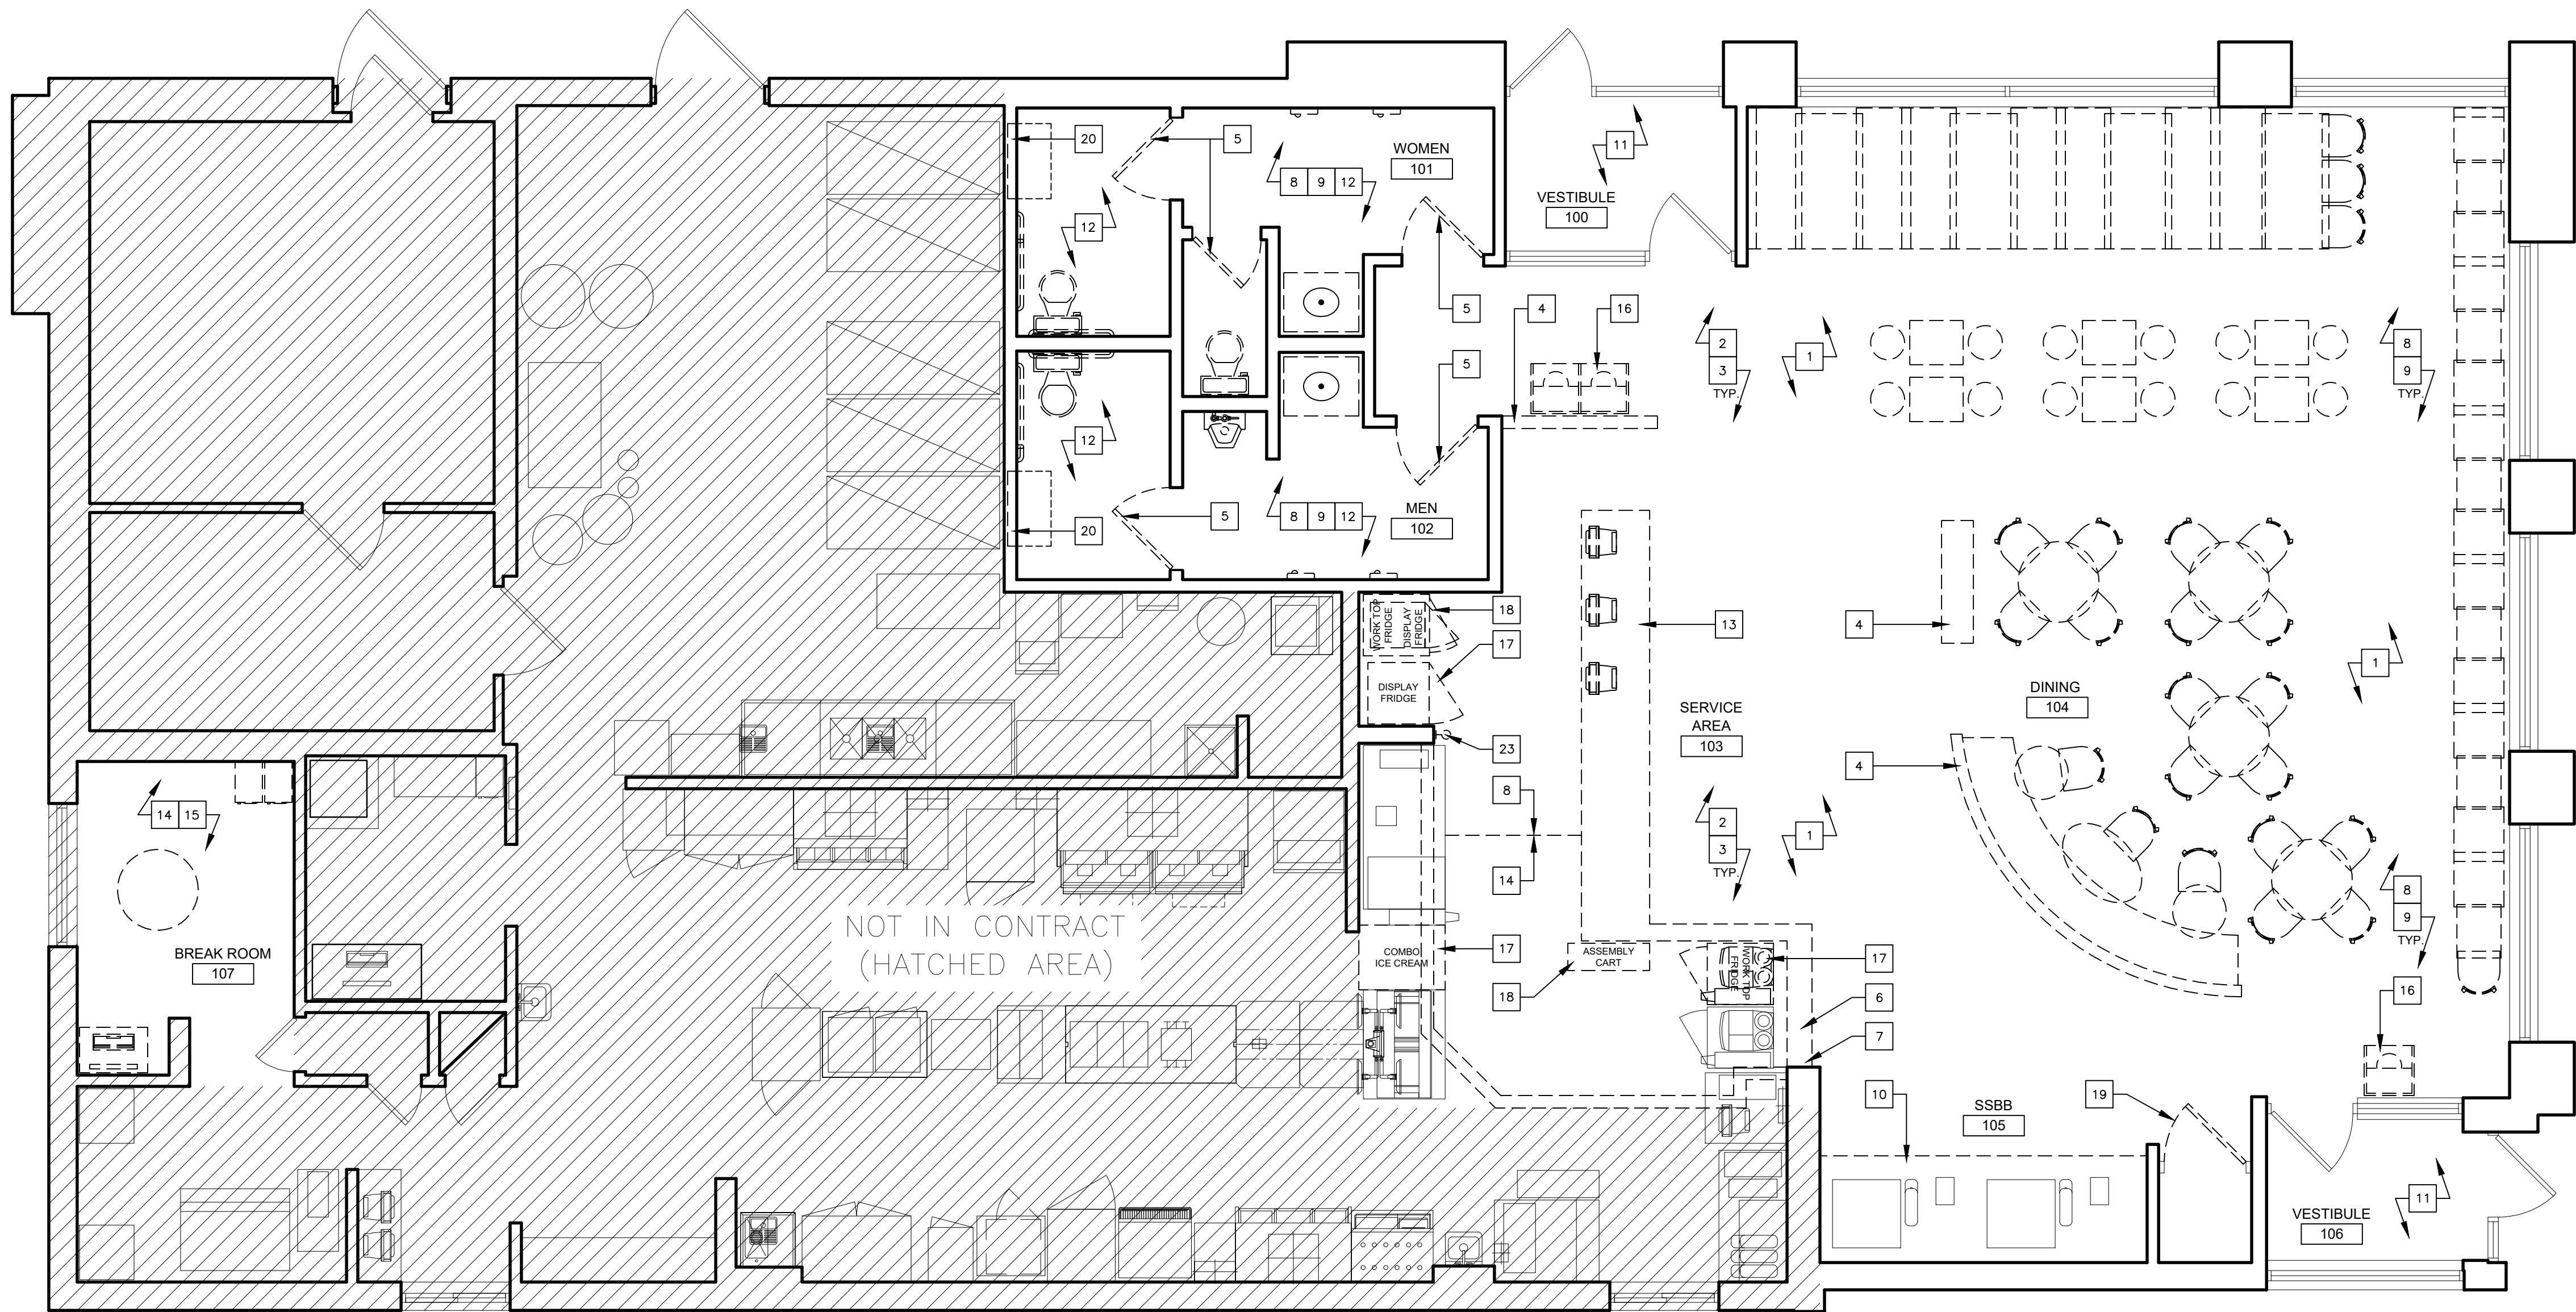

1 DEMOLITION FLOOR PLAN NORTH
D1.0 SCALE: 1/4" = 1'-0"

DEMOLITION NOTES

- GENERAL CONTRACTOR (G.C.) AND HIS SUB-CONTRACTORS SHALL COMPLY WITH ALL APPLICABLE LOCAL, STATE AND FEDERAL REGULATORY AGENCIES AND THEIR CODES AND REGULATIONS FOR NEW CONSTRUCTION AND DEMOLITION WORK.
- REFER TO GENERAL NOTE 18, DWG G1.0 FOR REQUIREMENTS PERTAINING TO DISCOVERY OF HAZARDOUS MATERIALS.
- THE CONTRACTOR SHALL VERIFY ALL FIELD CONDITIONS PRIOR TO COMMENCING WORK AND REPORT ANY DISCREPANCIES TO THE DESIGNATED REPRESENTATIVE FOR CLARIFICATION AND AMENDMENT AS REQUIRED. COORDINATE LOCATION AND SIZE OF ALL REQUIRED OPENINGS IN EXISTING FLOOR WITH ARCHITECTURAL FLOOR PLAN AND WITH PLUMBING AND ELECTRICAL DRAWINGS.
- COORDINATE PHASING OF ALL DEMOLITION WORK WITH MCDONALD'S REPRESENTATIVE AND WITH STORE REPRESENTATIVE. CONTRACTORS STORAGE AND STAGING AREAS ON SITE SHALL BE AS APPRO




1
D1.1 DEMOLITION REFLECTED CEILING PLAN
SCALE: 1/4" = 1'-0"




CEILING DEMOLITION NOTES


- VARIOUS CEILING APPURTENANCES INCLUDING LIGHTING, HVAC SUPPLIES AND RETURNS, FIRE SPRINKLER HEADS, CEILING MOUNTED ELECTRICAL RECEPTACLES, TEMPERATURE SENSORS, CAMERAS, SPEAKERS, ETC. MAY EXIST AND ARE TO BE RELOCATED TO NEW CEILING ASSEMBLIES (VERIFY EXISTENCE IN FIELD).
- EXACT NUMBER OF CEILING MOUNTED ITEMS TO BE VERIFIED IN FIELD.
- EXISTING HVAC DUCTWORK TO REMAIN.
- HVAC SUPPLY AND RETURN AIR ARRANGEMENT AND EXHAUST FAN SYSTEM TO REMAIN AND BE ADAPTED TO NEW OR MODIFIED CEILING ASSEMBLIES. FINAL LOCATIONS OF THESE ITEMS TO BE MINIMALLY ADJUSTED TO ACCOMMODATE NEW CEILING LAYOUTS.
- IN THE EVENT THAT TOILET ROOM RETURN AIR GRILLES (AS SHOWN ON DRAWINGS) ARE FOUND TO BE CEILING MOUNTED EXHAUST FANS, FANS SHALL REMAIN AND BE THOROUGHLY CLEAN

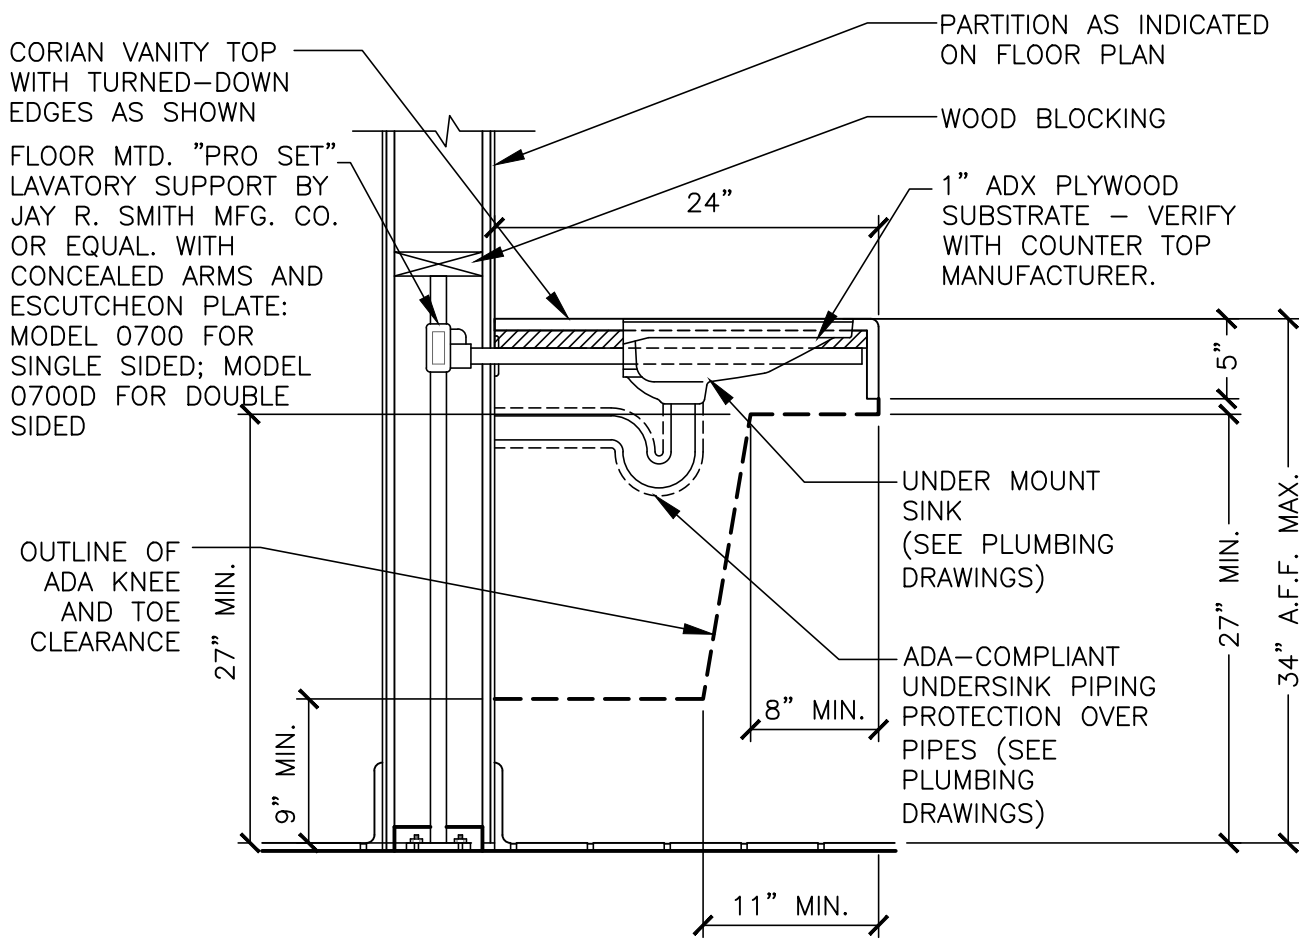

1 SECTION @ LAVATORY
A1.3 1" = 1'-0"

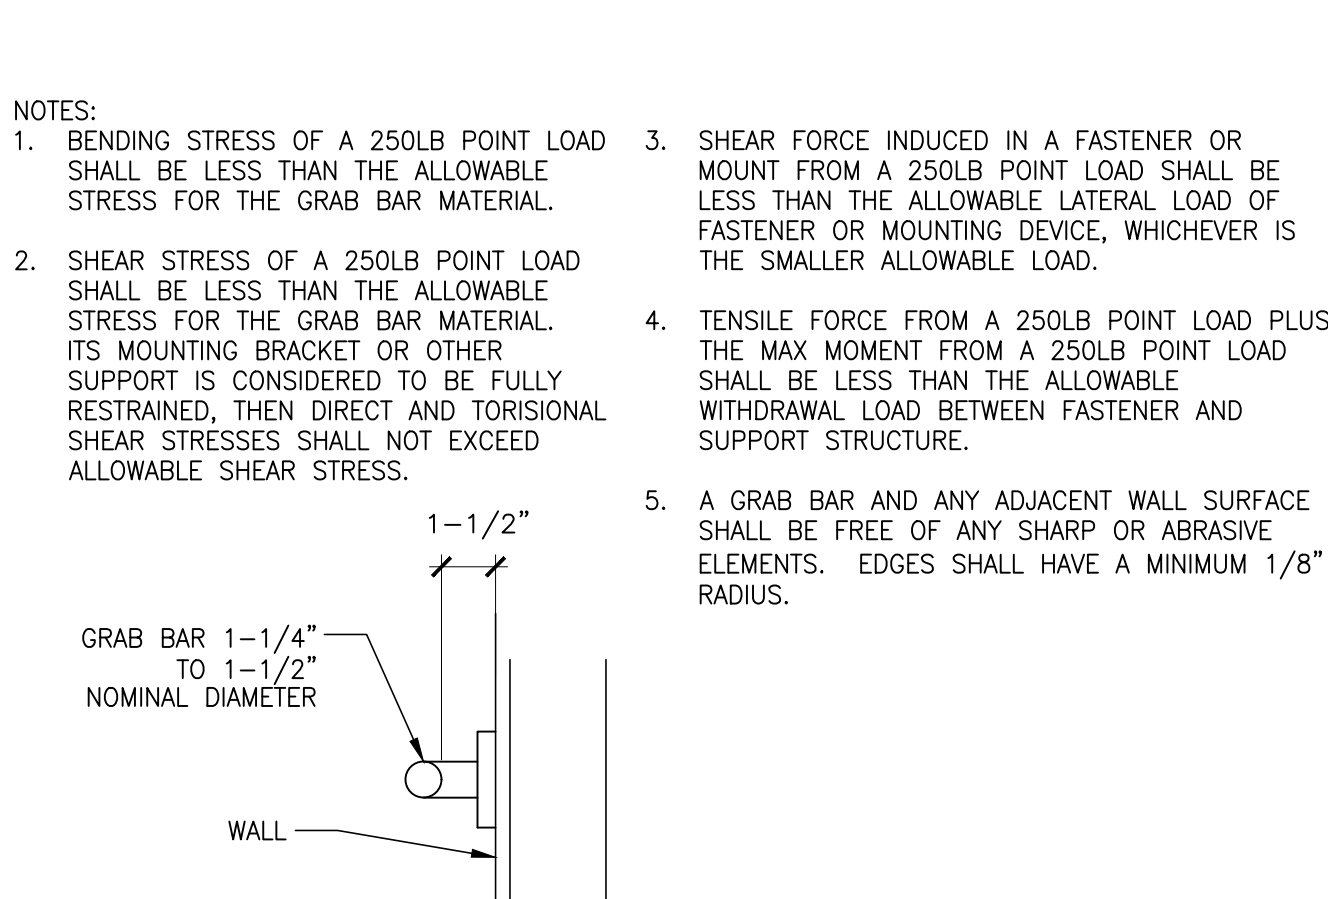


2 GRAB BAR DETAIL
A1.3 N.T.S.

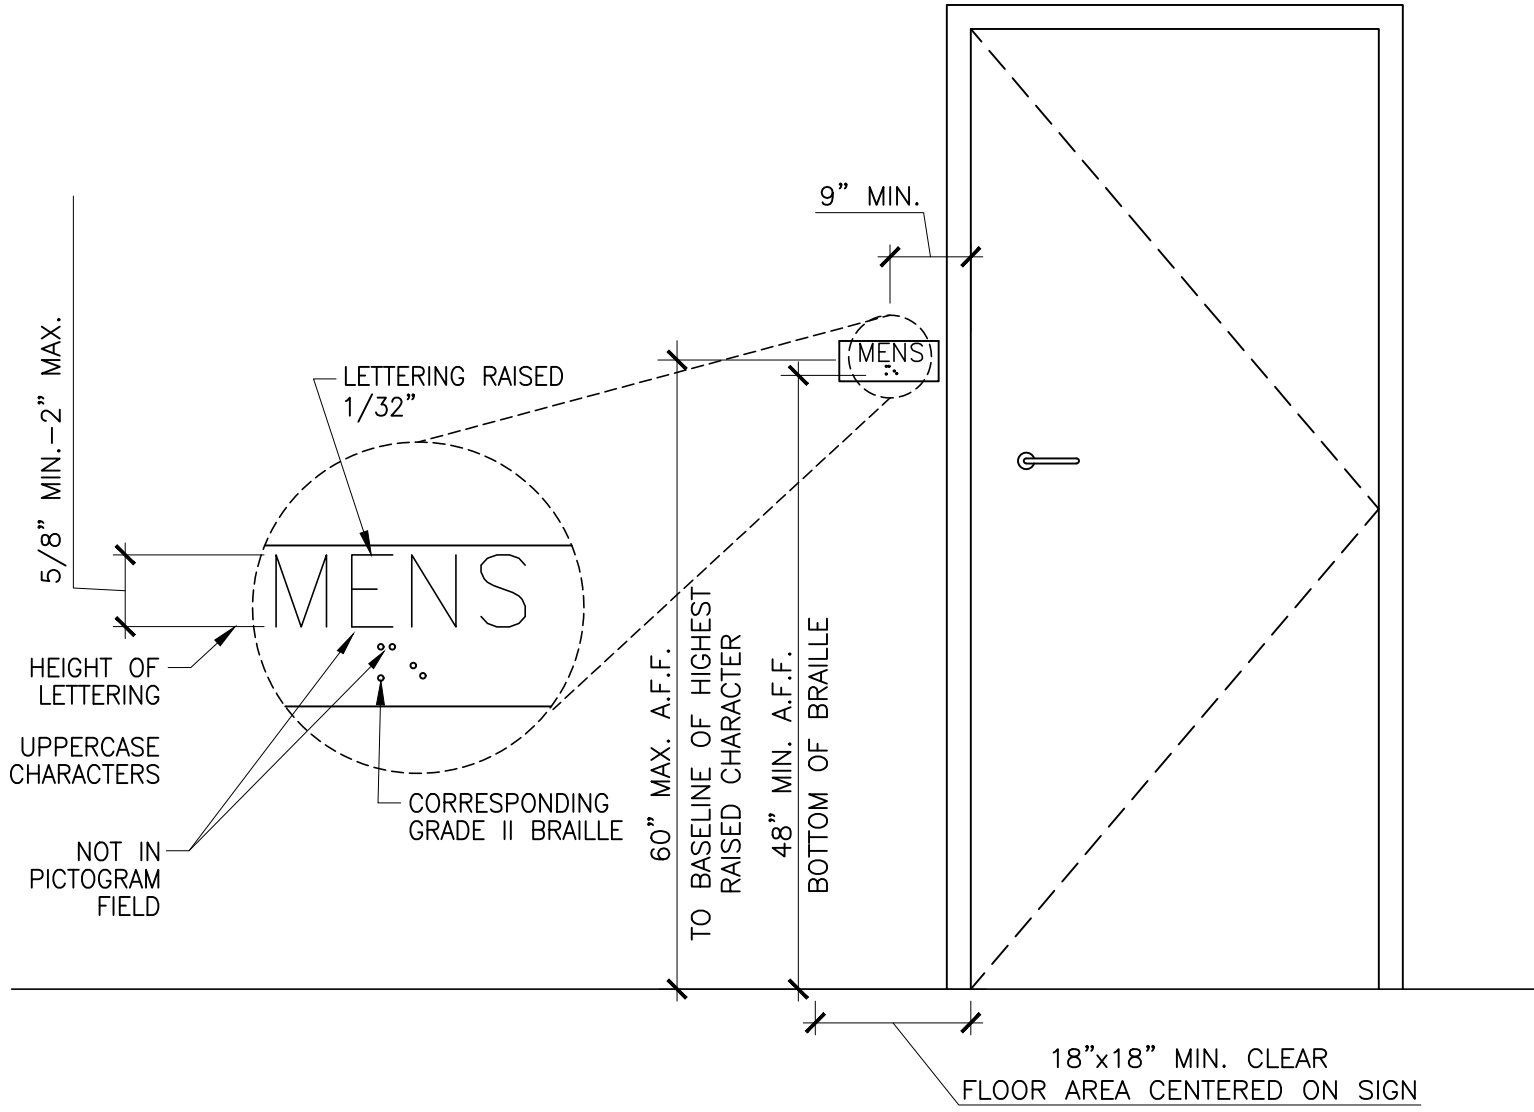


3 RESTROOM I.D.
A1.3 N.T.S.

4 NOT USED
A1.3


	ITEM (SEE NOTE 2)	MFR MODEL #	SUPPLIER	BACKUP SUPPORT (SEE NOTE 3)
1A	GRAB BAR 42"	BOBRICK B-6806X42	HUGHES SUPPLY (866) 310-3576 MDCCOORD@HAJOCA.COM	

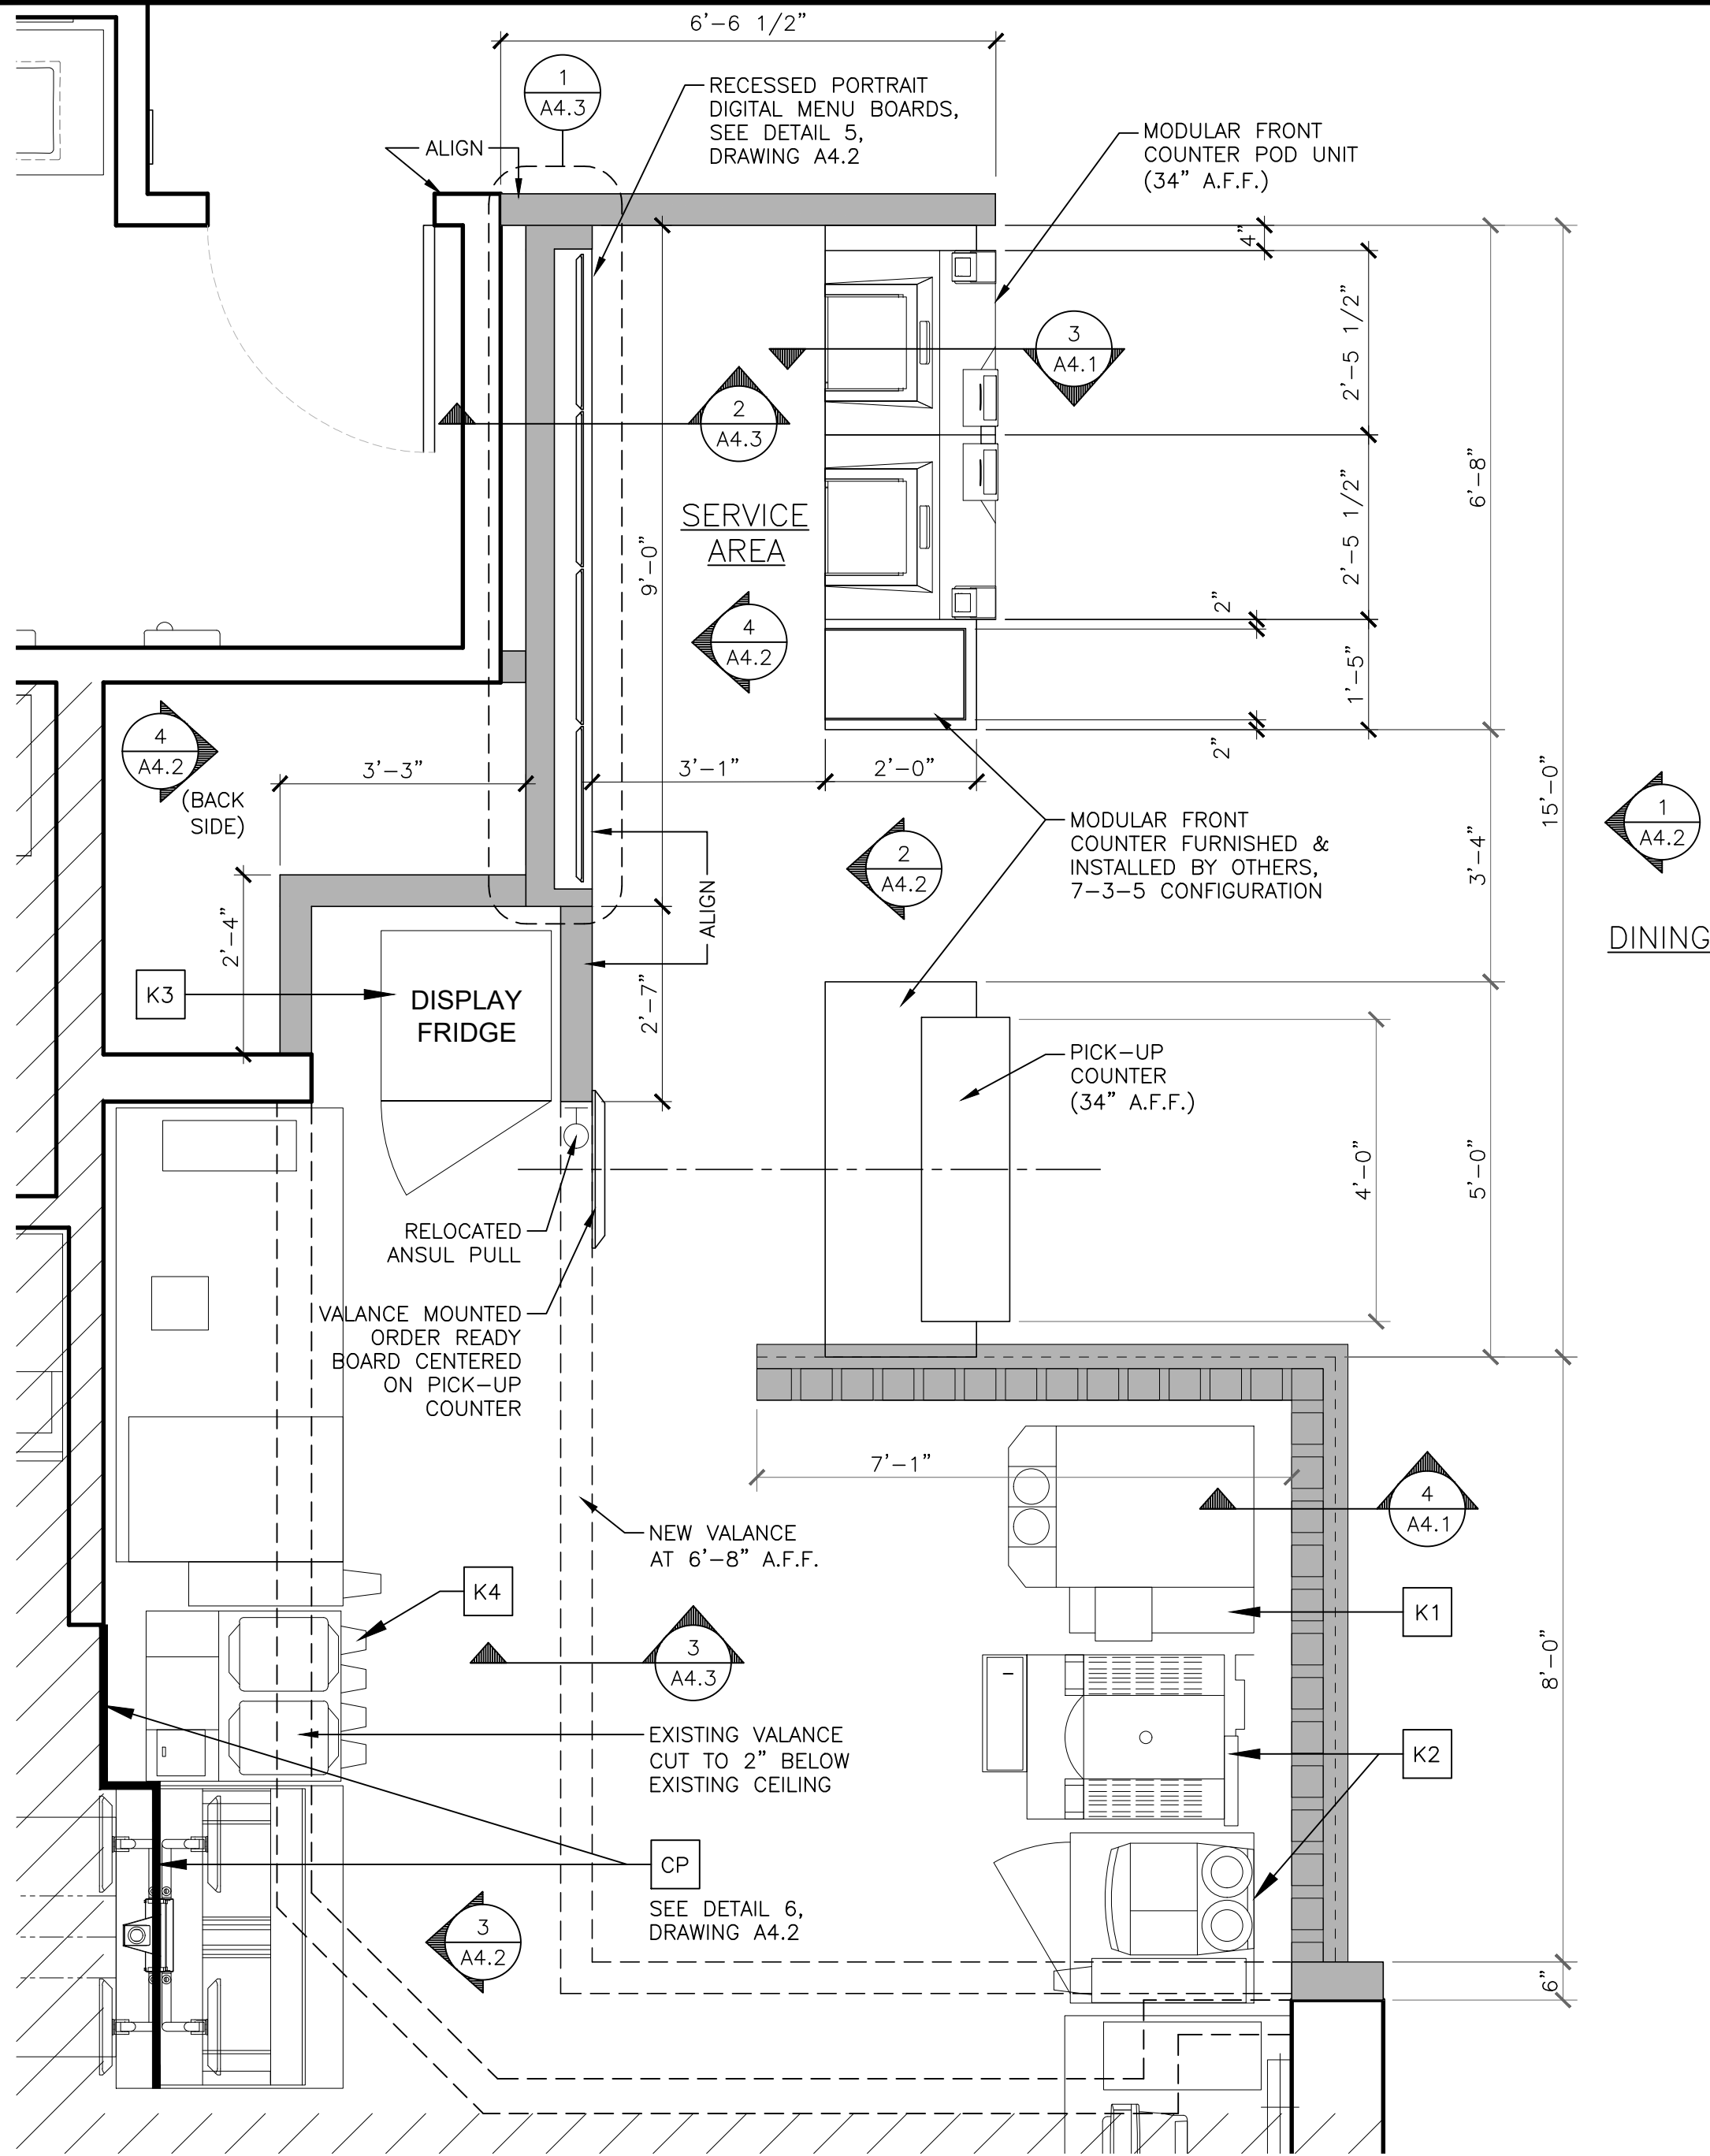


1 SERVICE AREA PLAN
1/2" = 1'-0"

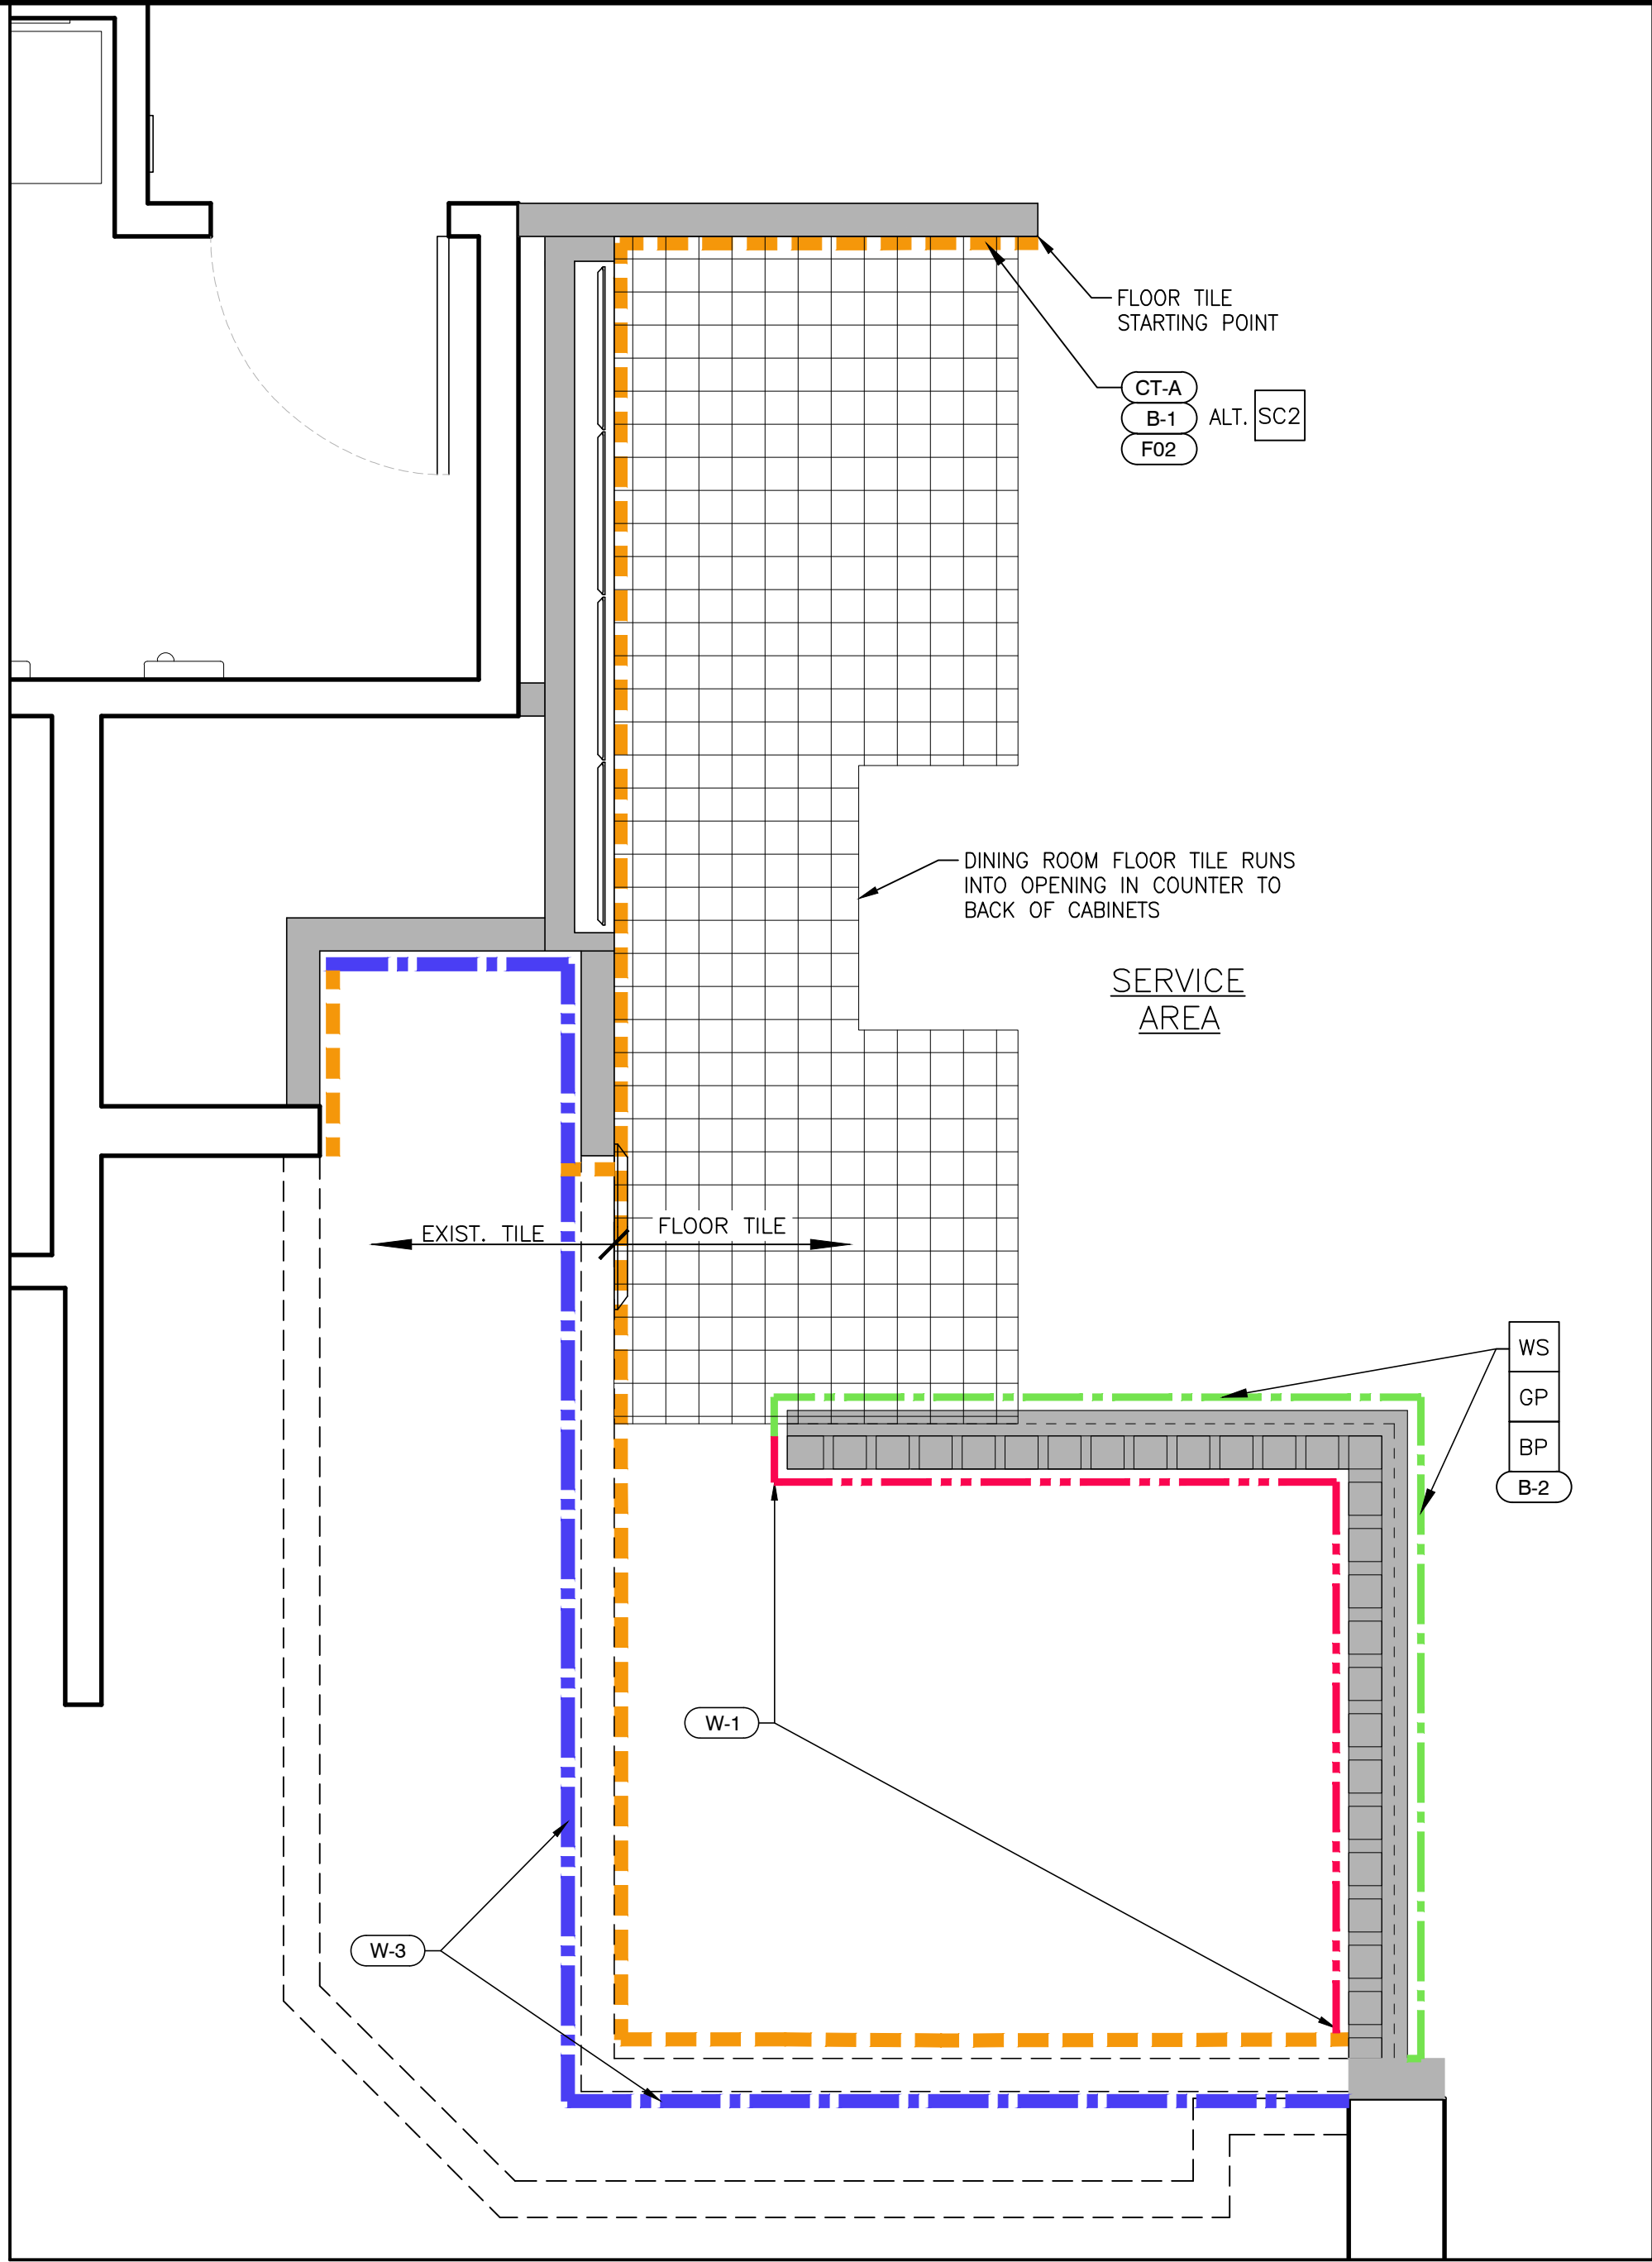

2 SERVICE AREA FINISH PLAN
1/2" = 1'-0"

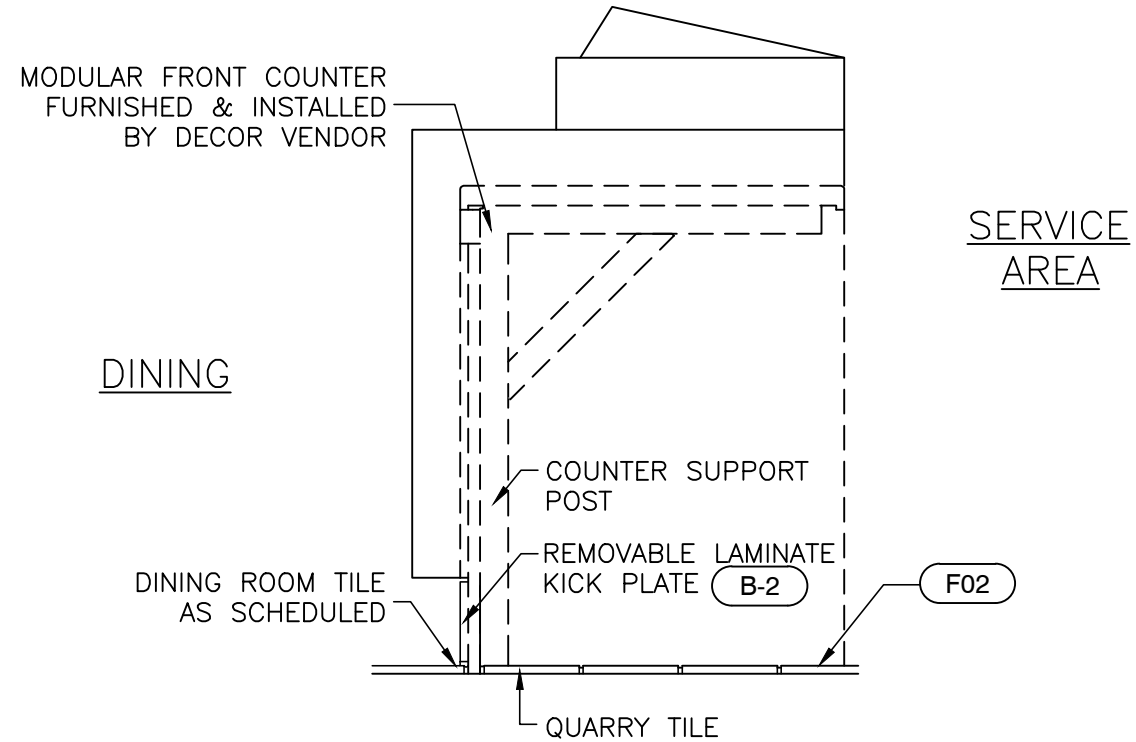


3 MODULAR FRONT COUNTER SECTION
1" = 1'-0"

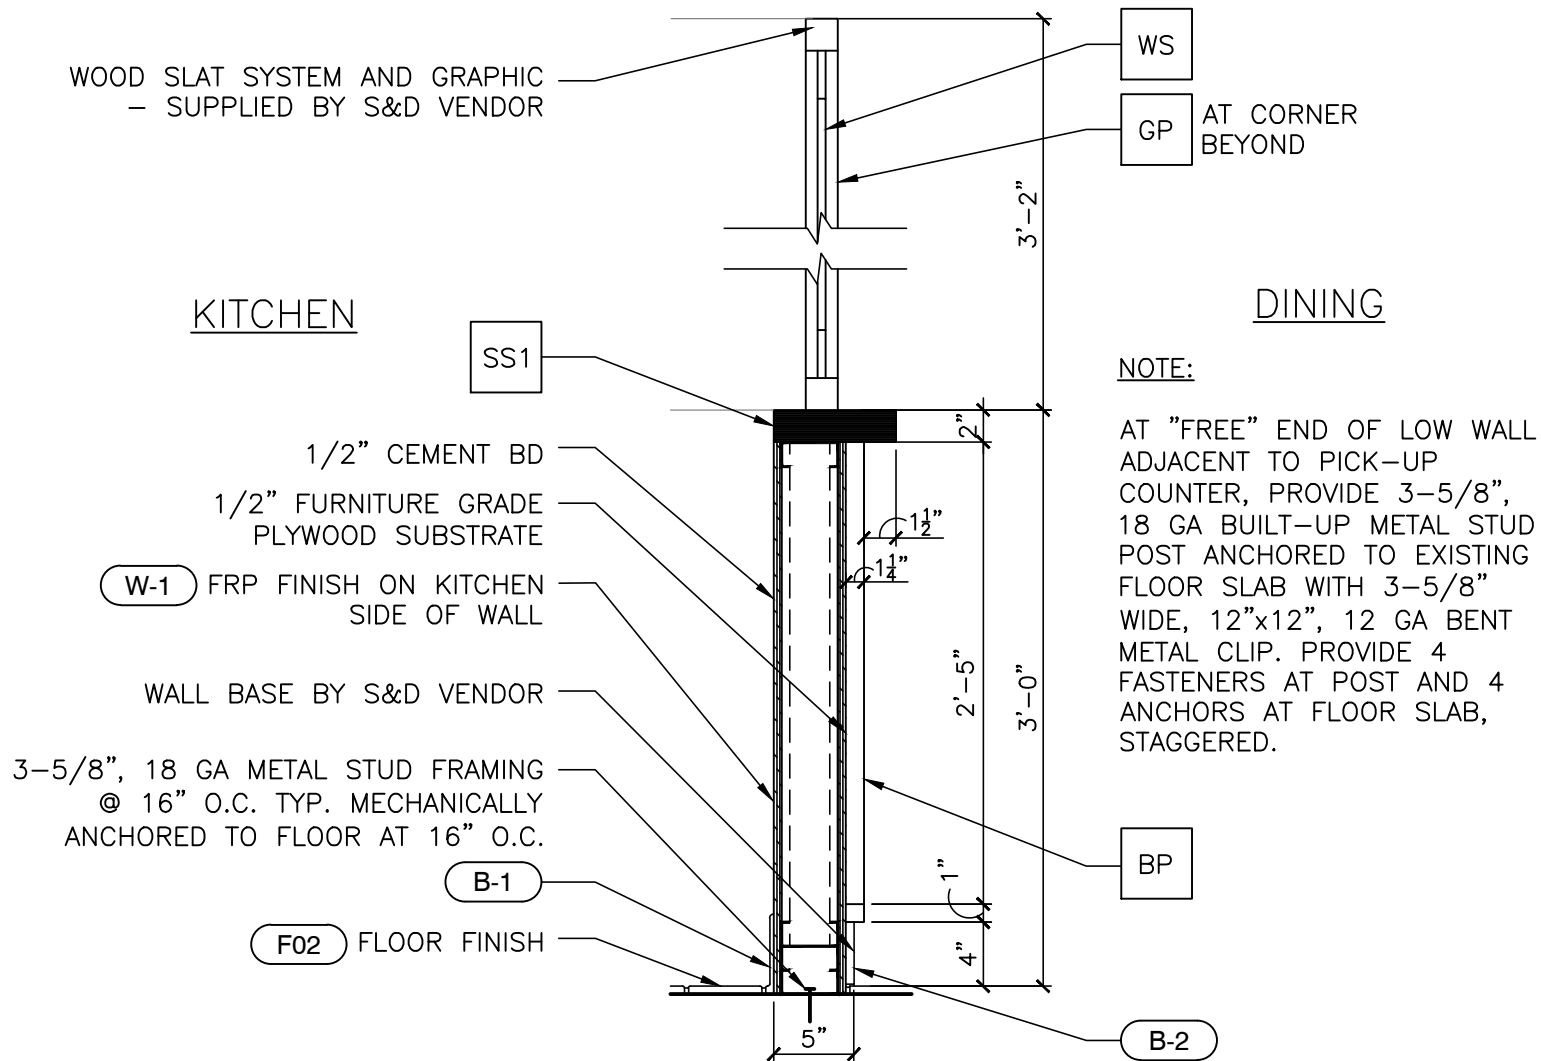


4 CBB WALL SECTION
1" = 1'-0"

FINISH KEY NOTES


** GC TO VERIFY ALL FINISHES WITH DECOR DRAWINGS. IF DISCREPANCIES ARE FOUND, THE DECOR DRAWINGS WILL SUPERCEDE THESE. COORDINATE ALL FINISHES WITH McDONALD'S ACM PRIOR TO INSTALLATION.

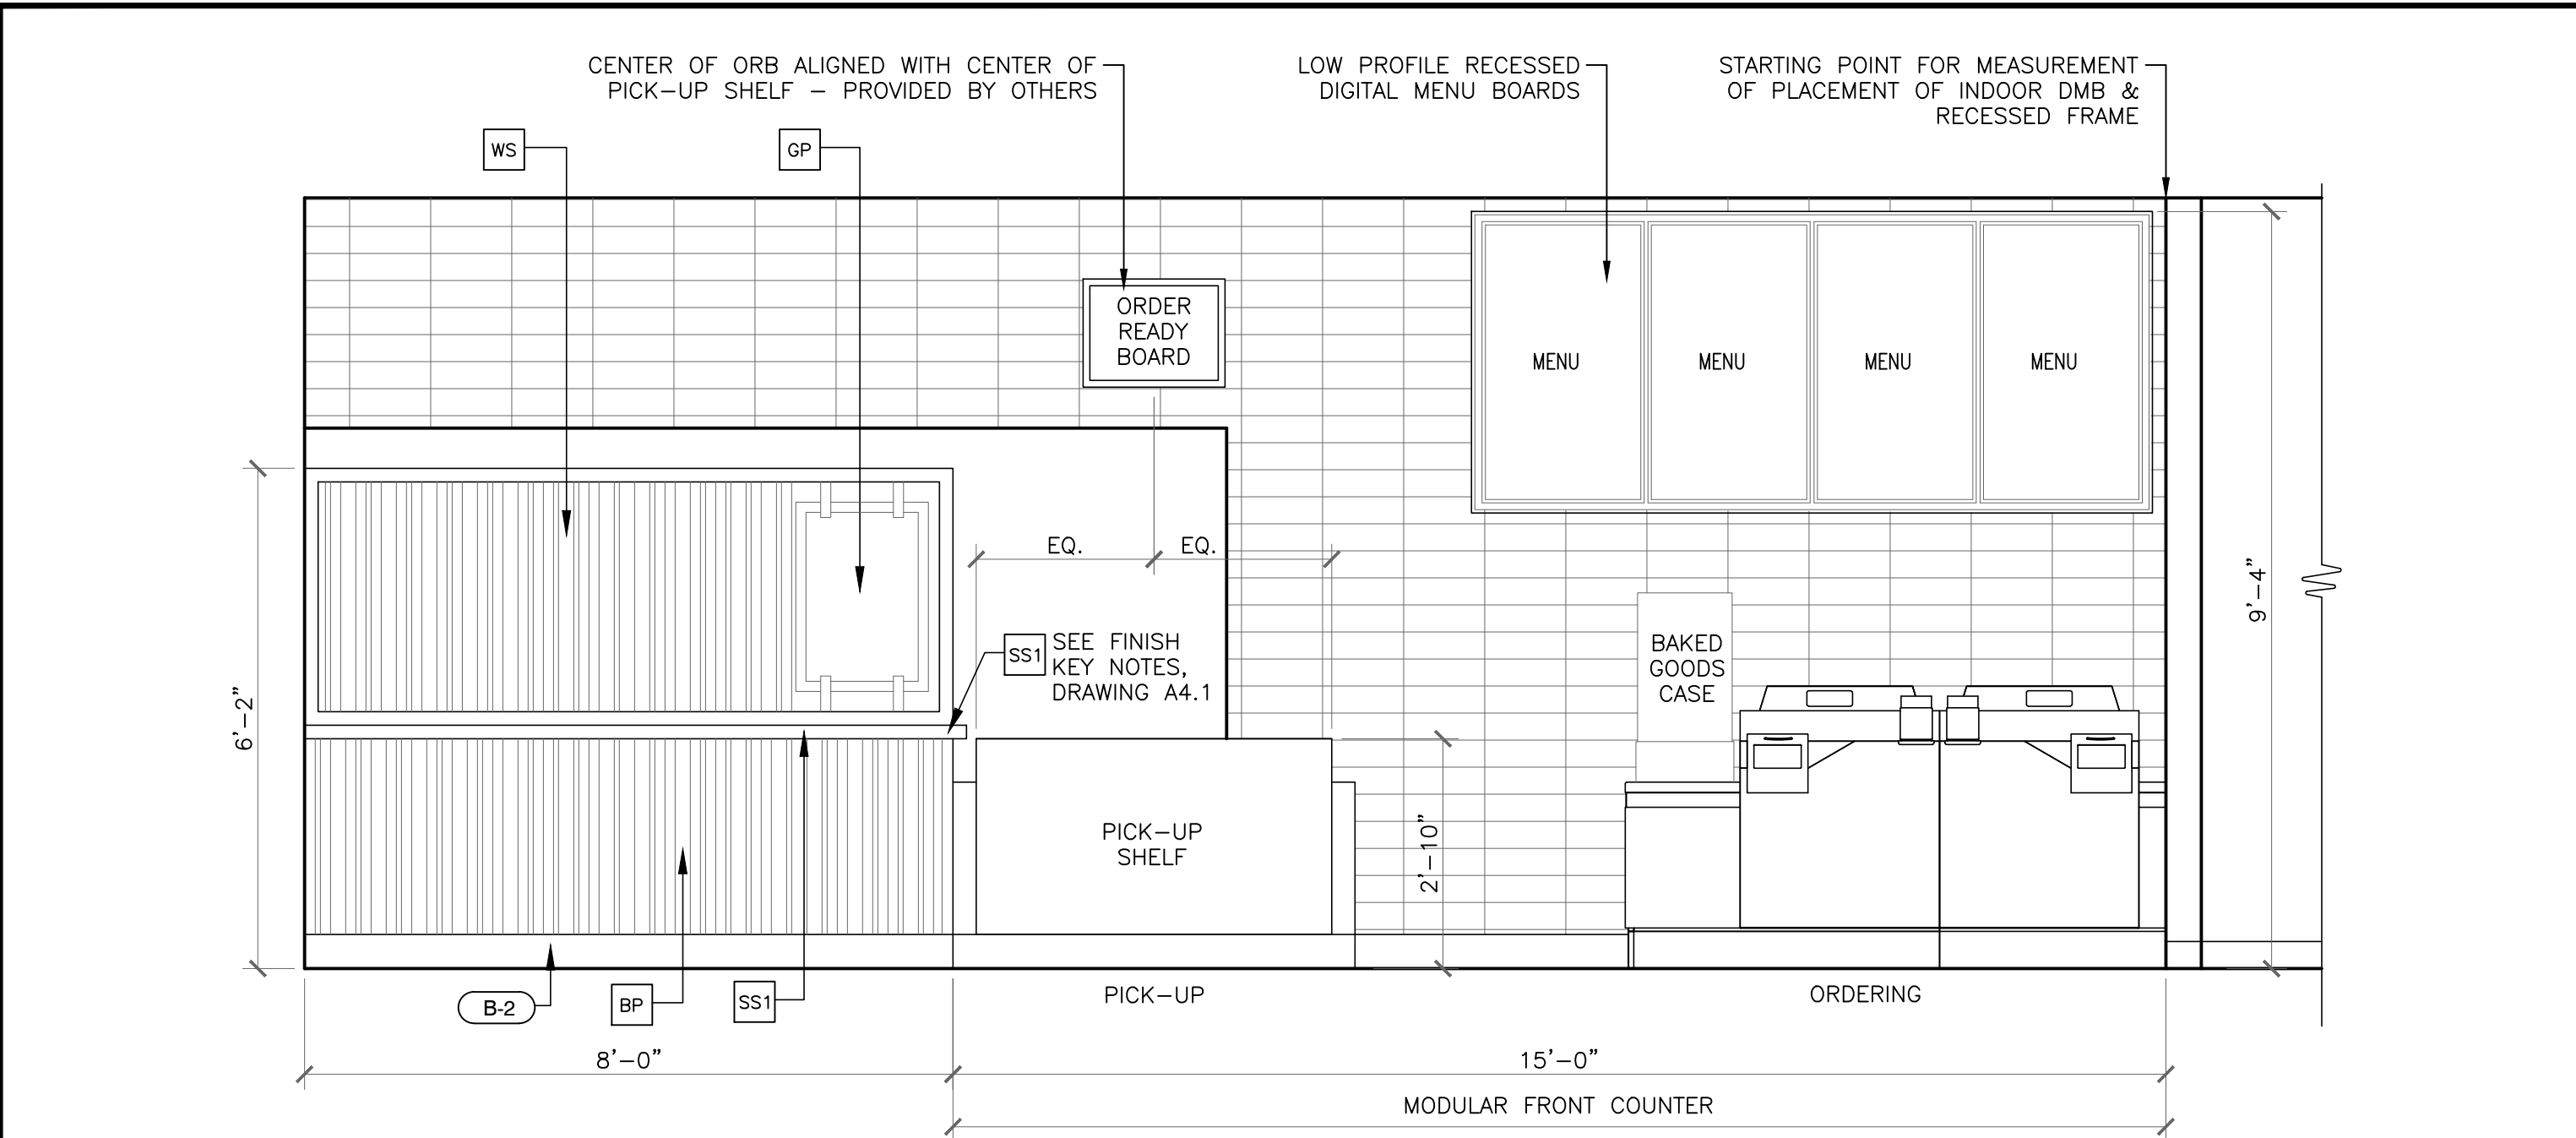

1 MODULAR FRONT COUNTER/CBB ELEVATION
1/2" = 1'-0"

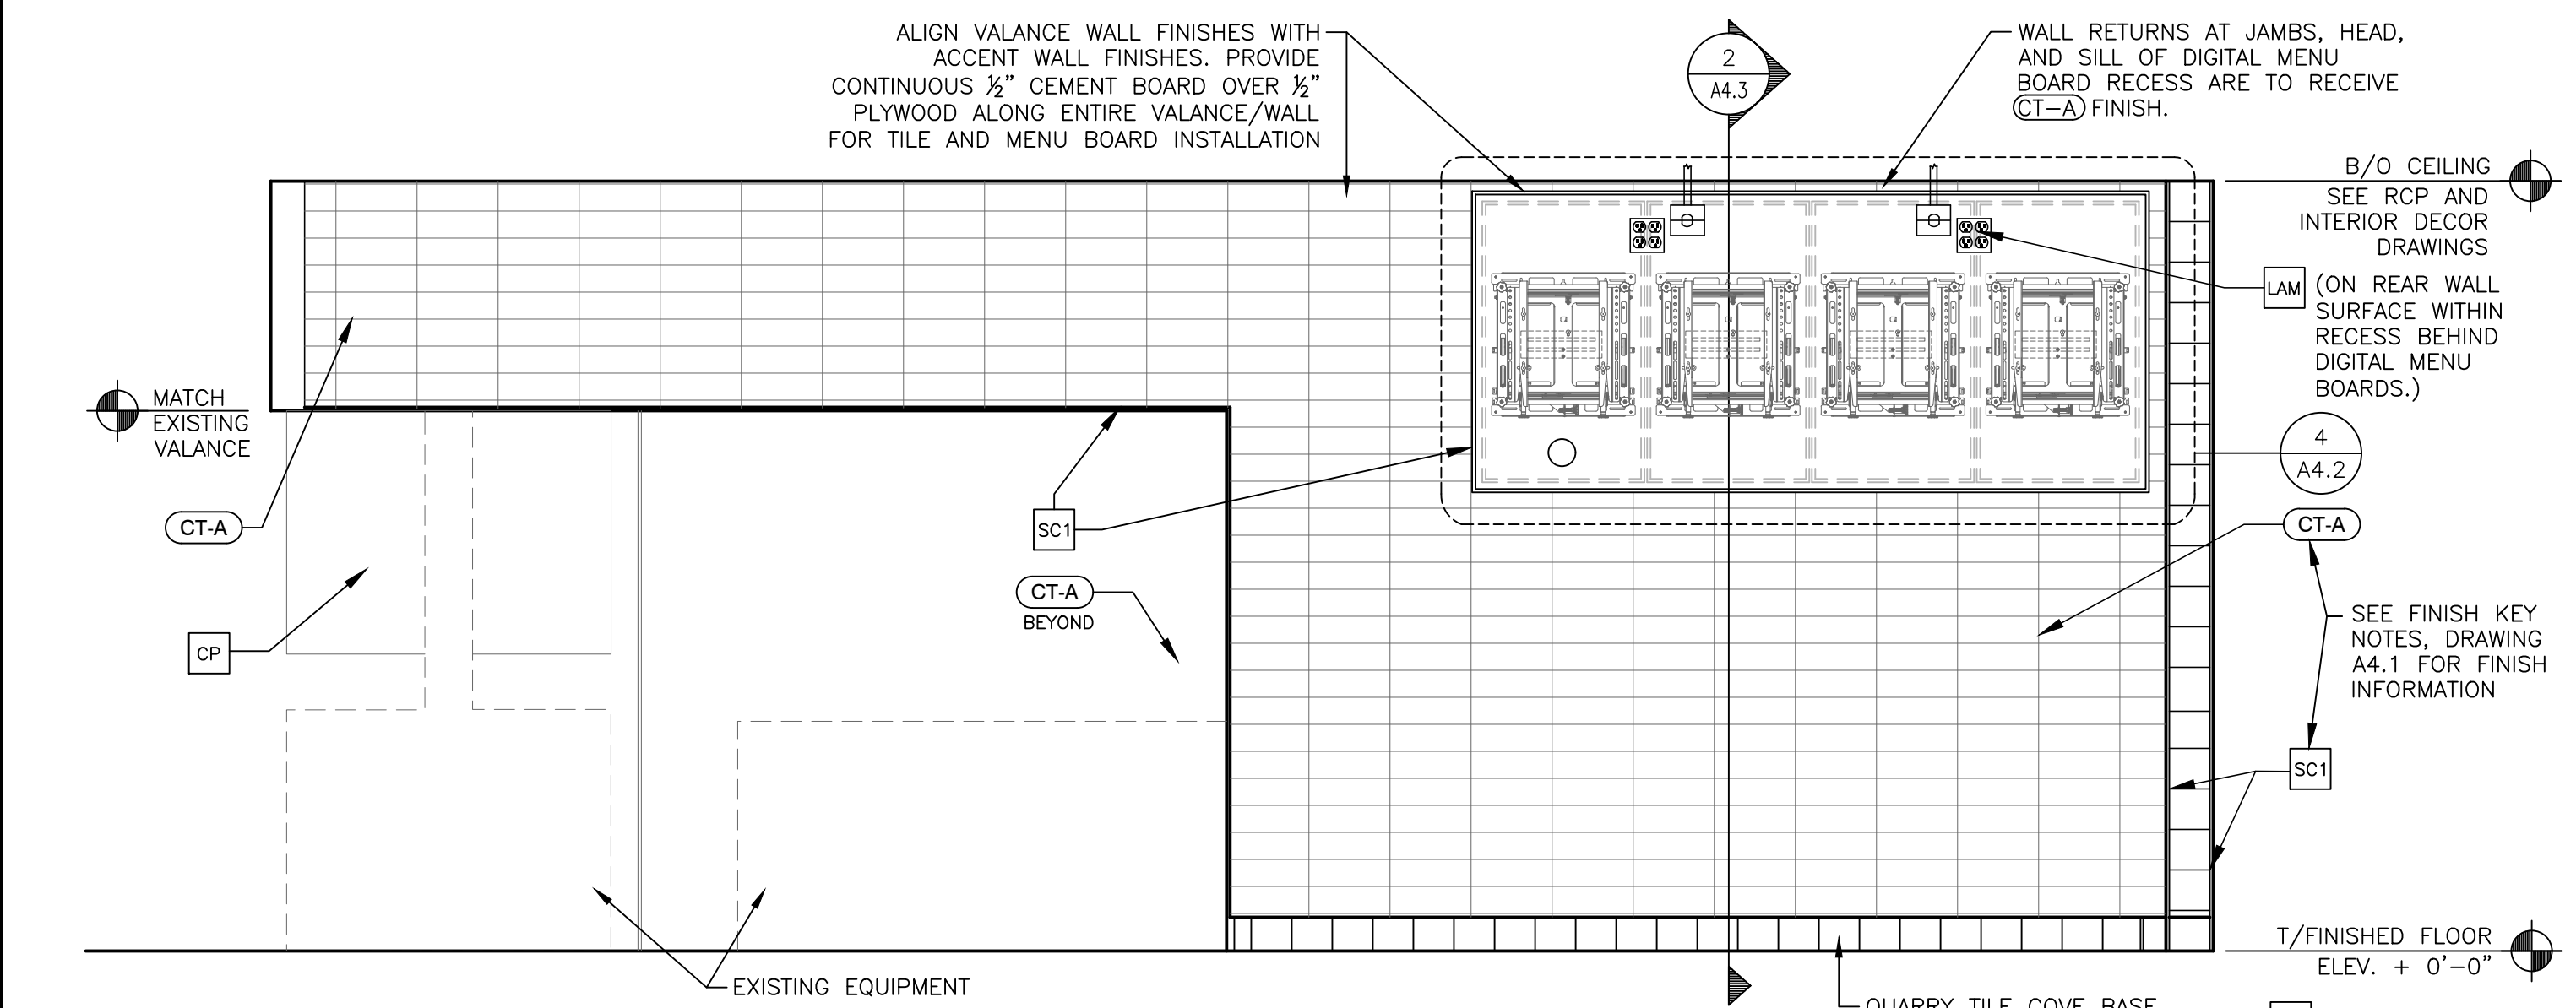


2 DMB WALL/VALANCE ELEVATION
1/2" = 1'-0"

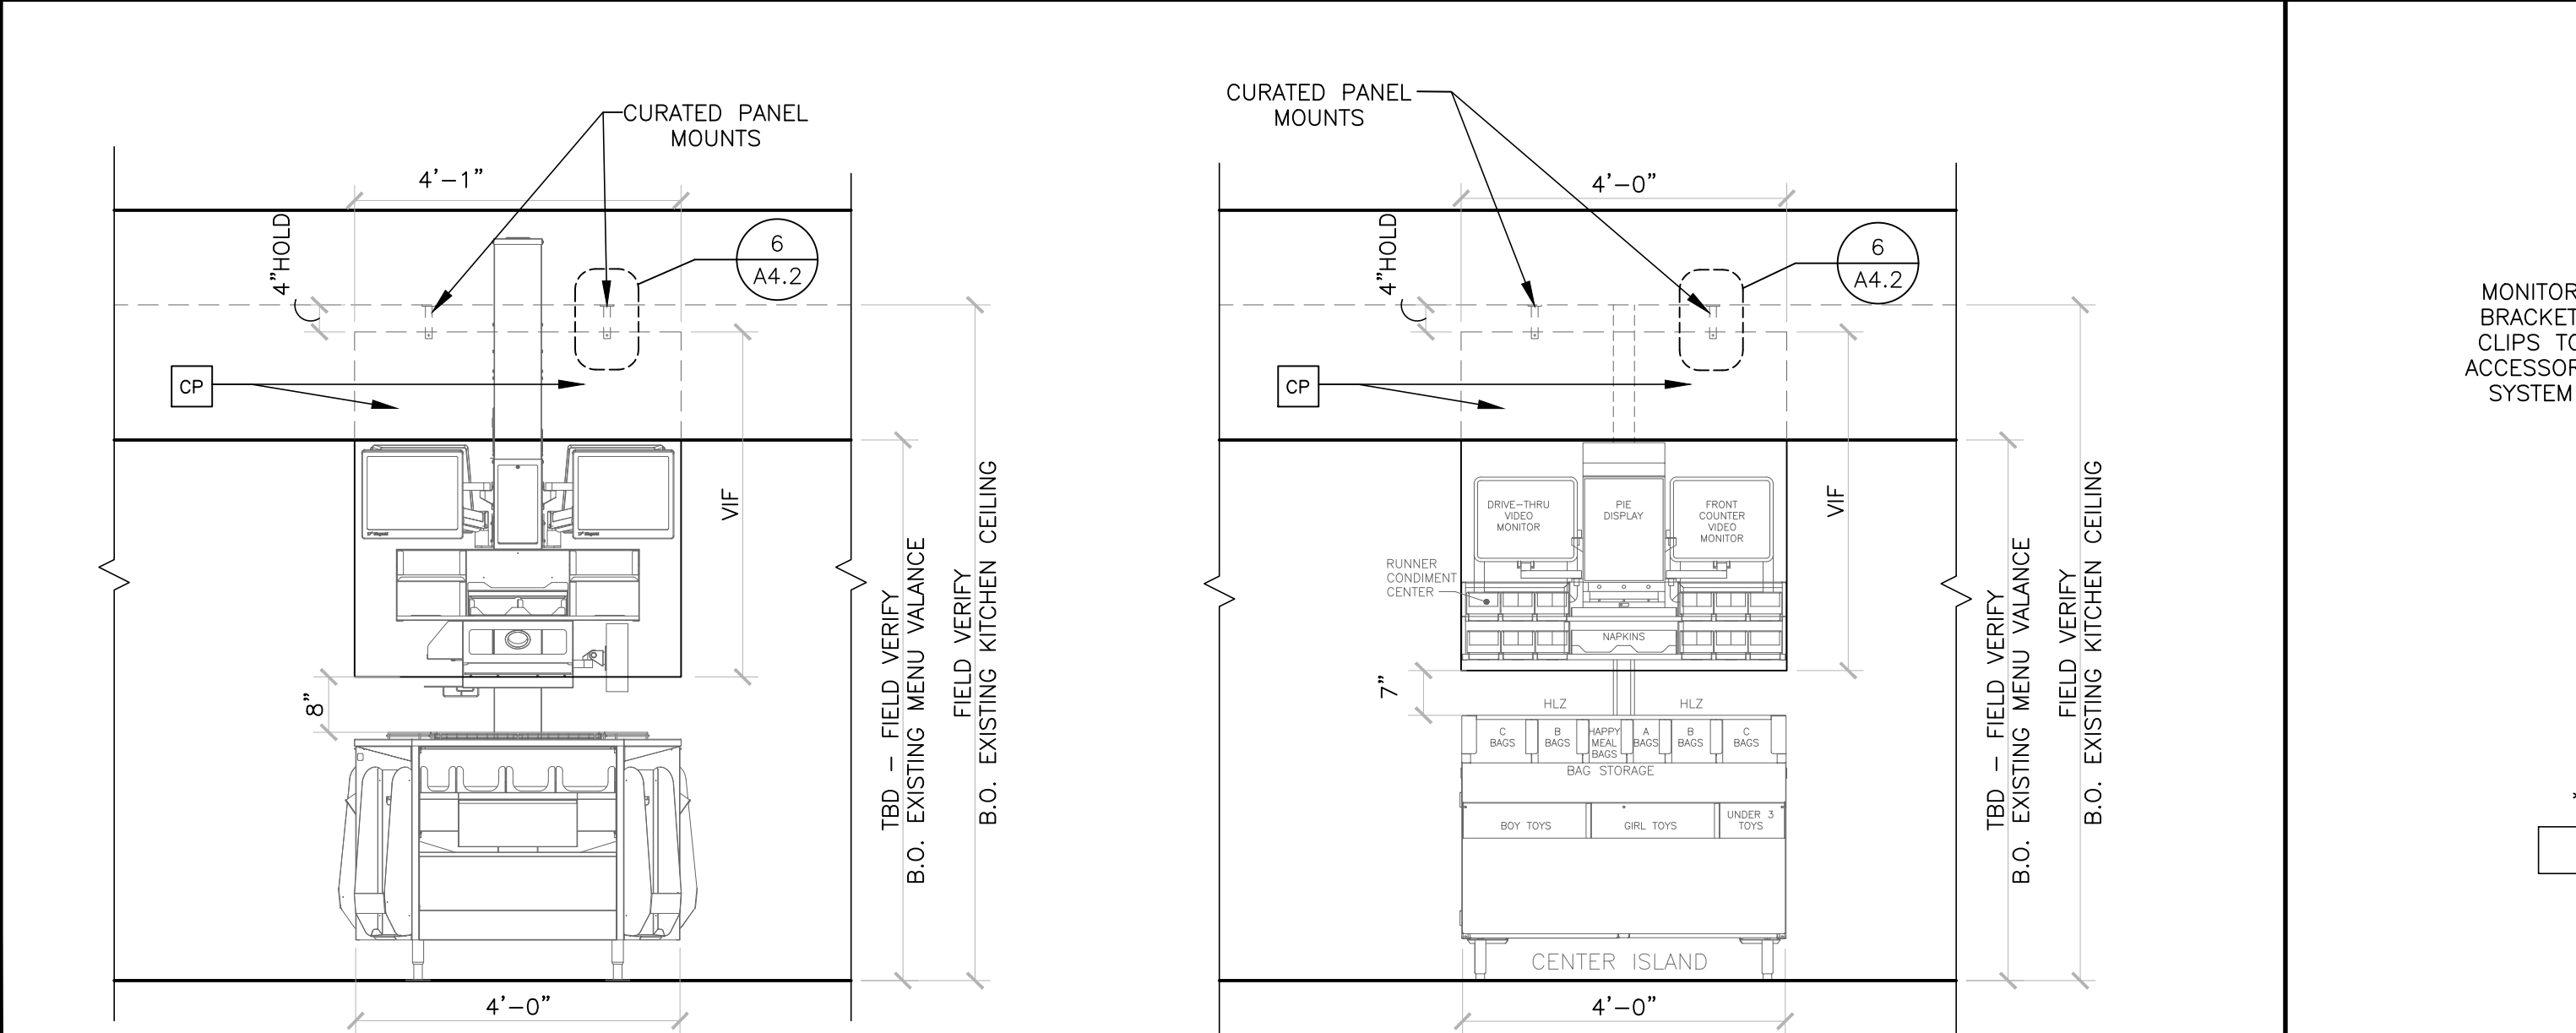


3 CURATED VIEW PANEL ELEVATION
1/2" = 1'-0"


TAG #		QTY	DESCRIPTION	VOLT/PH	FLA	BRK SIZE	COND/WIRE
-------	--	-----	-------------	---------	-----	----------	-----------

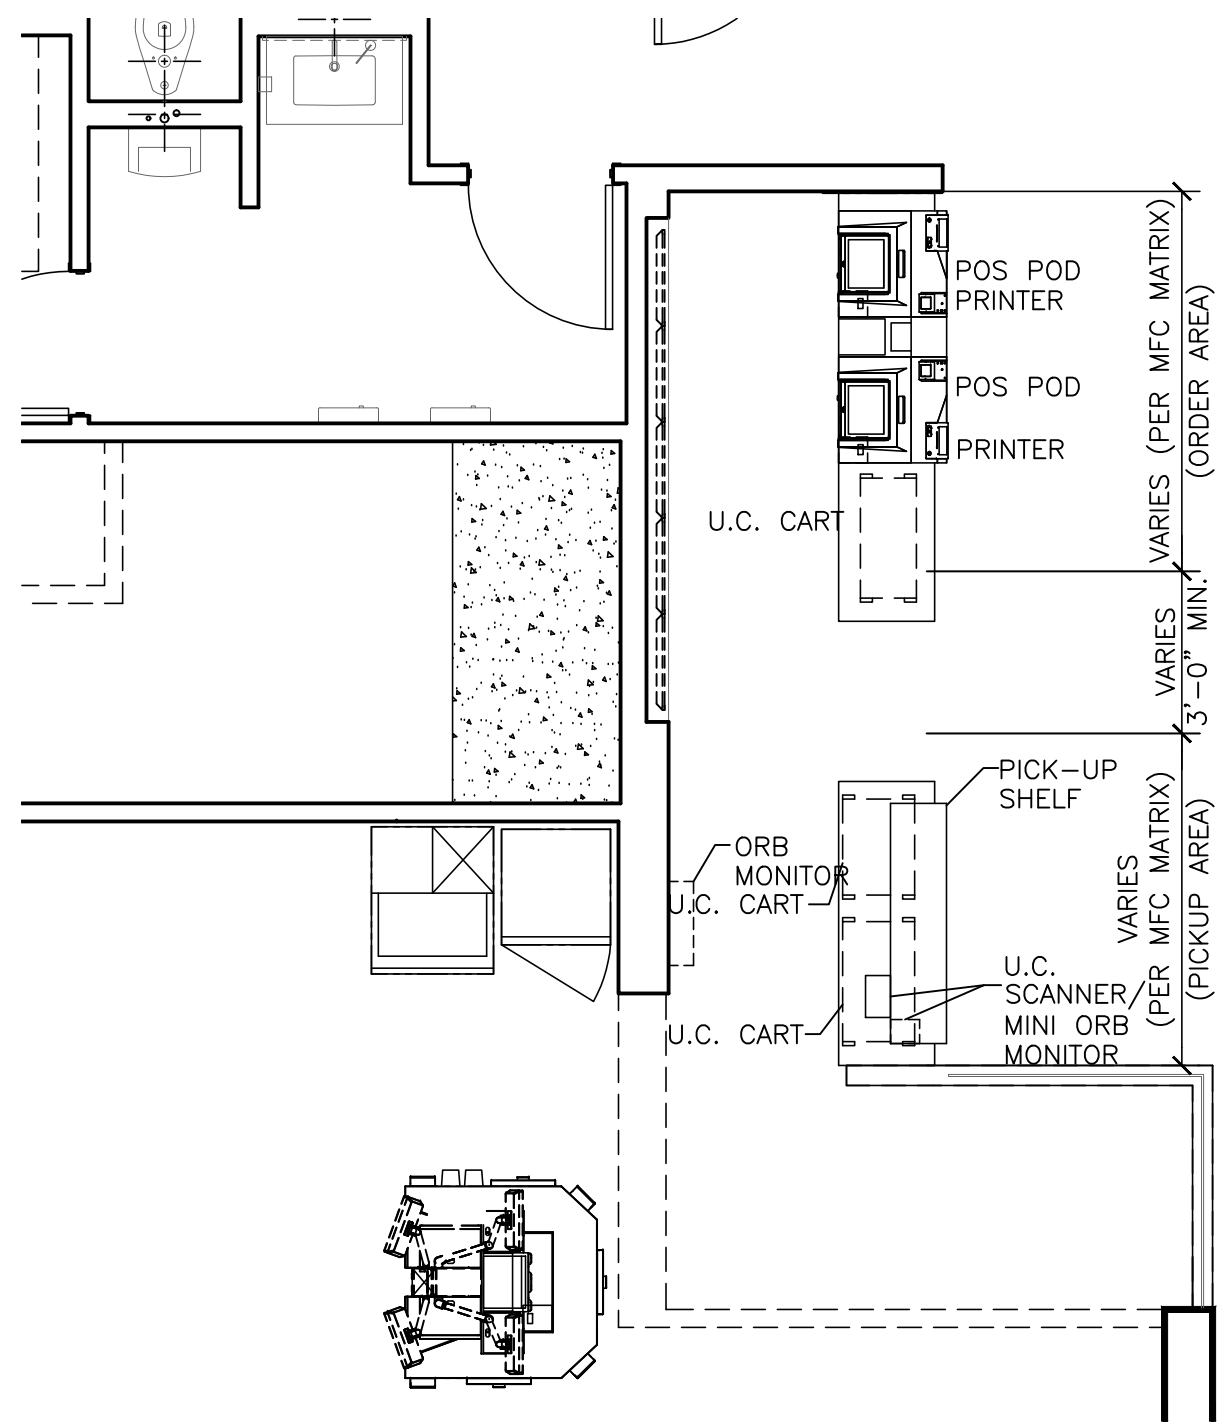

1 KITCHEN COVER SHEET
N.T.S.

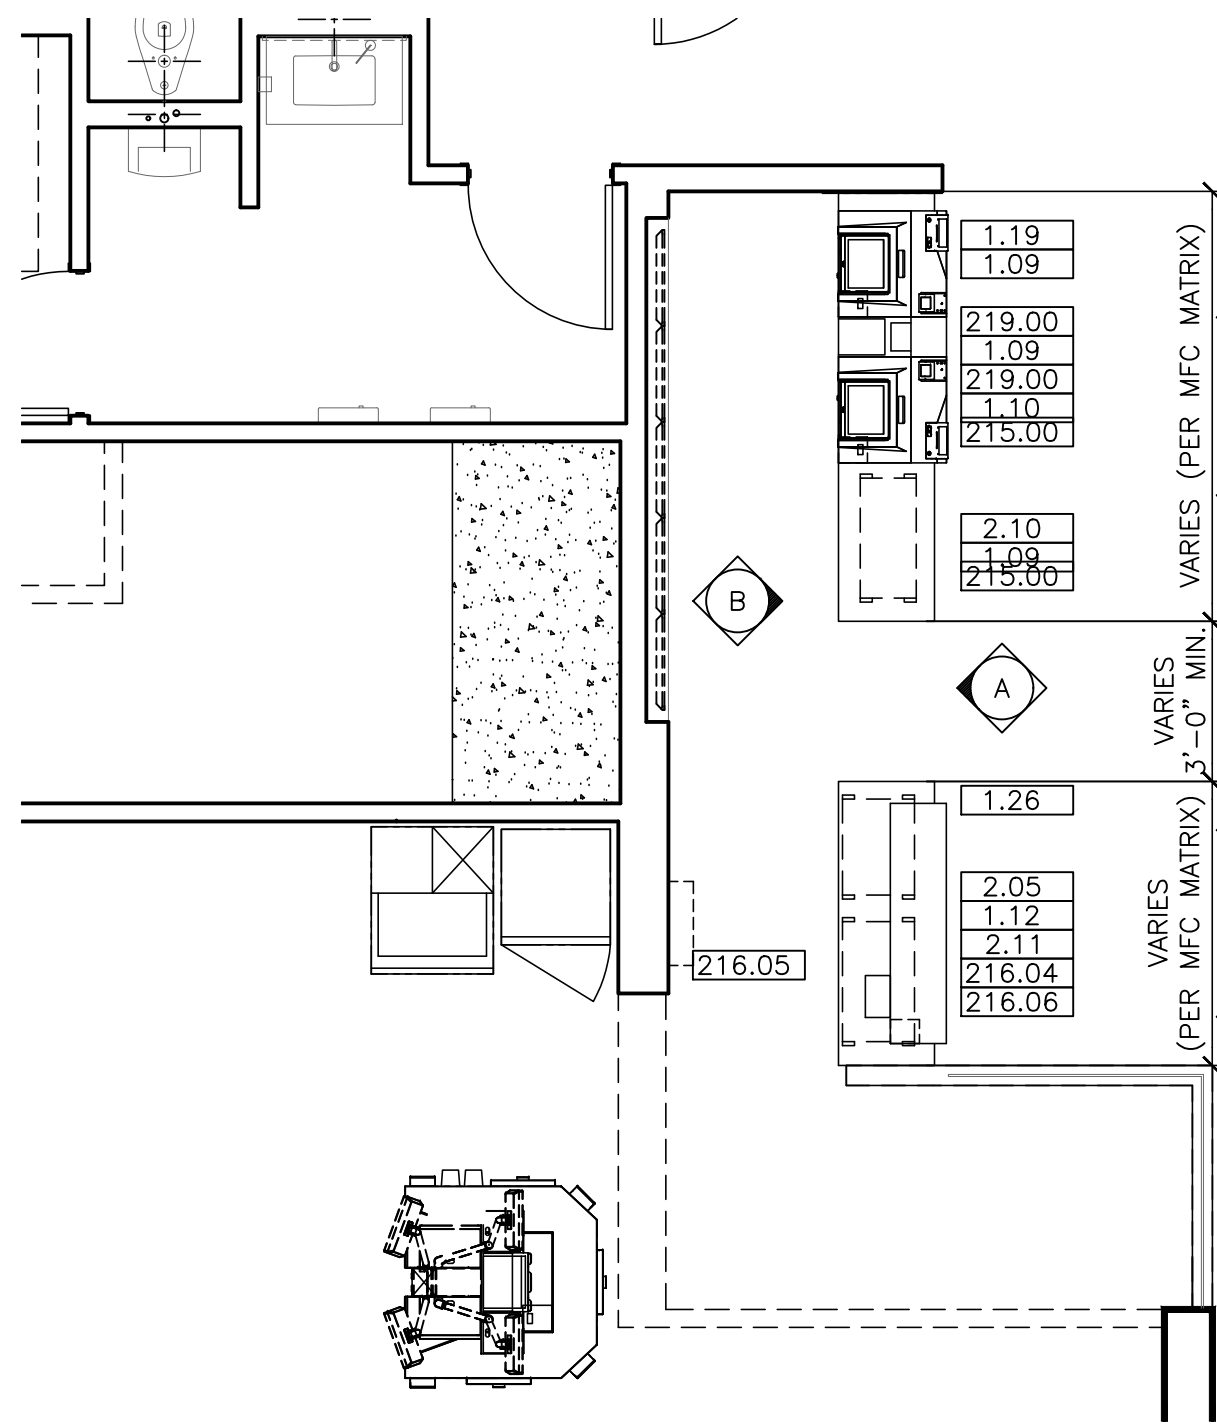


2 KITCHEN EQUIPMENT LAYOUT
N.T.S.

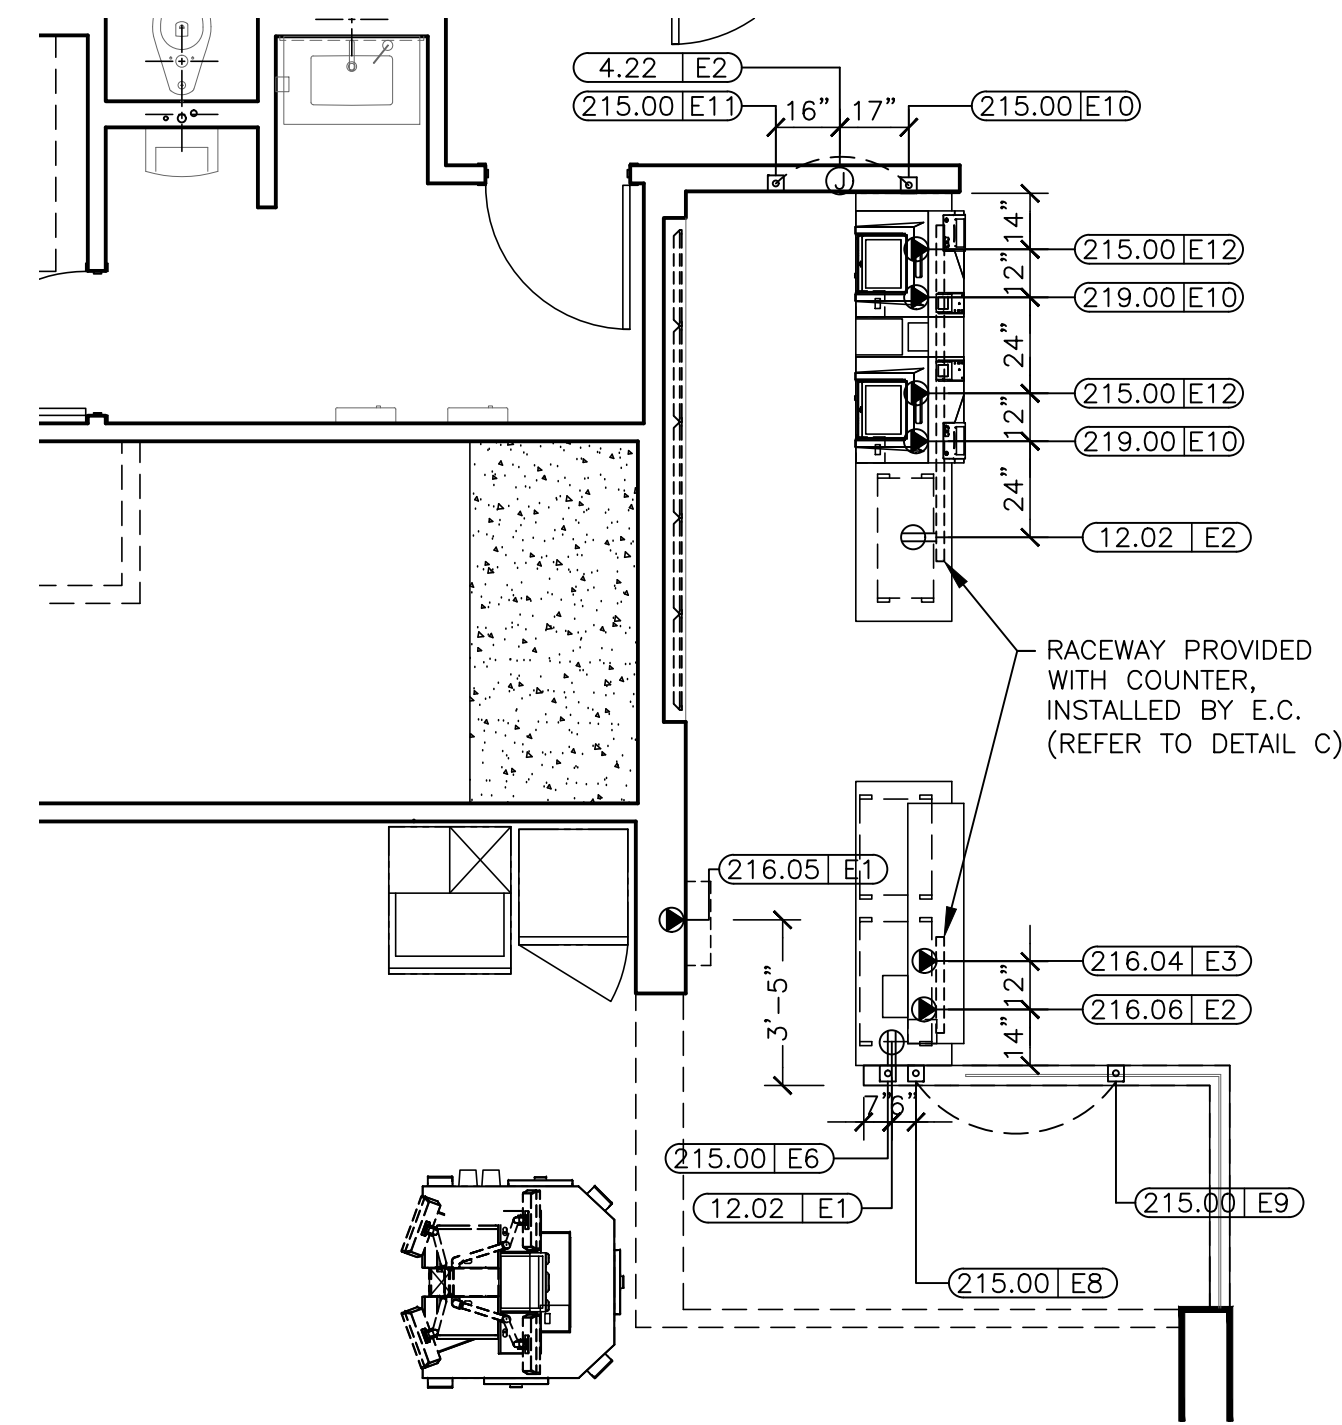


3 ELECTRICAL ROUGH-IN PLAN
N.T.S.


EOTF MODULAR FRONT COUNTER SLIP-SHEET WITH DELIVERY SYSTEM & FUTURE READY FOR BAKED GOODS

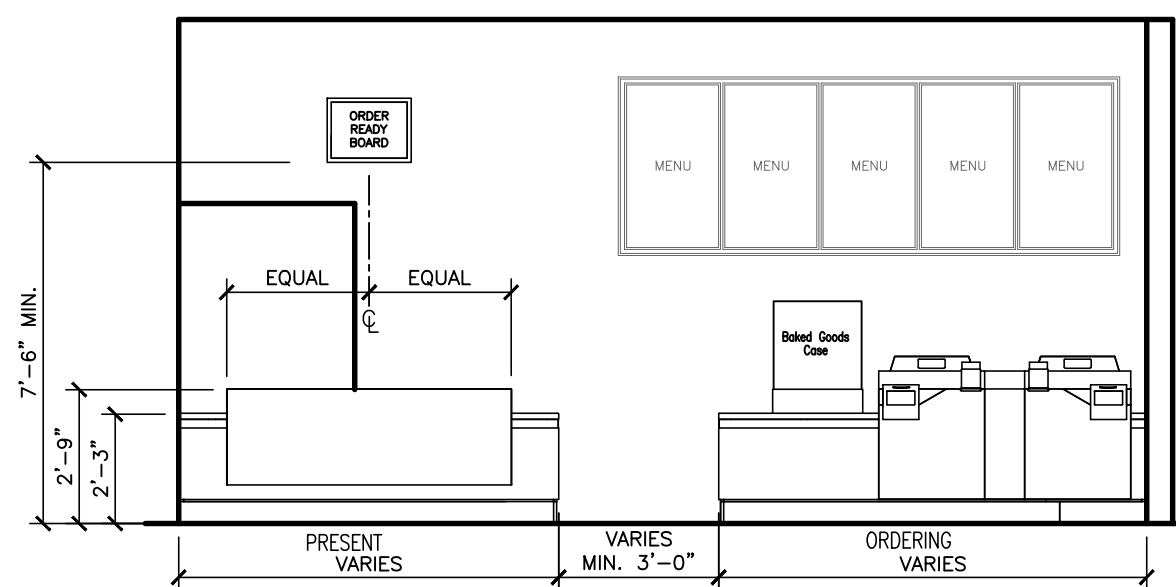


Y:\U-2019\McDonald's\U-MCD33789\Design\1 Prelim\U-McD33789-Prelim.dwg, 6d, 4/13/2020 10:25:37 AM, avilavicencio

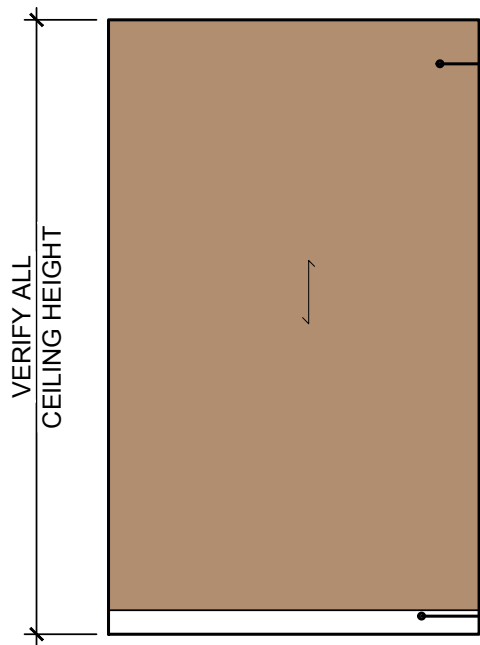


TYPICAL DINING
WALL FINISHES

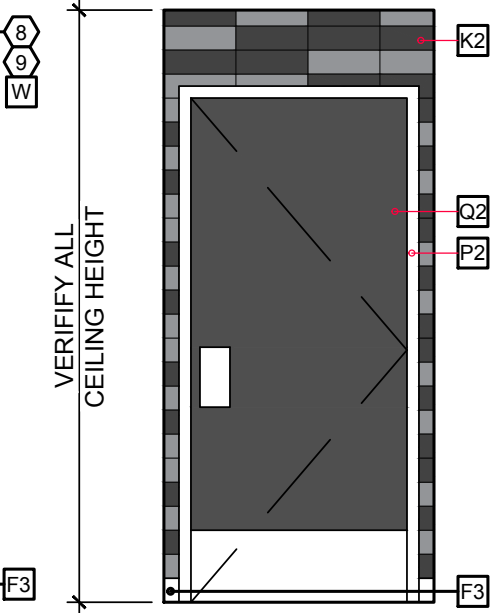

TYPICAL DINING ROOM SIDE
DOOR ELEVATION

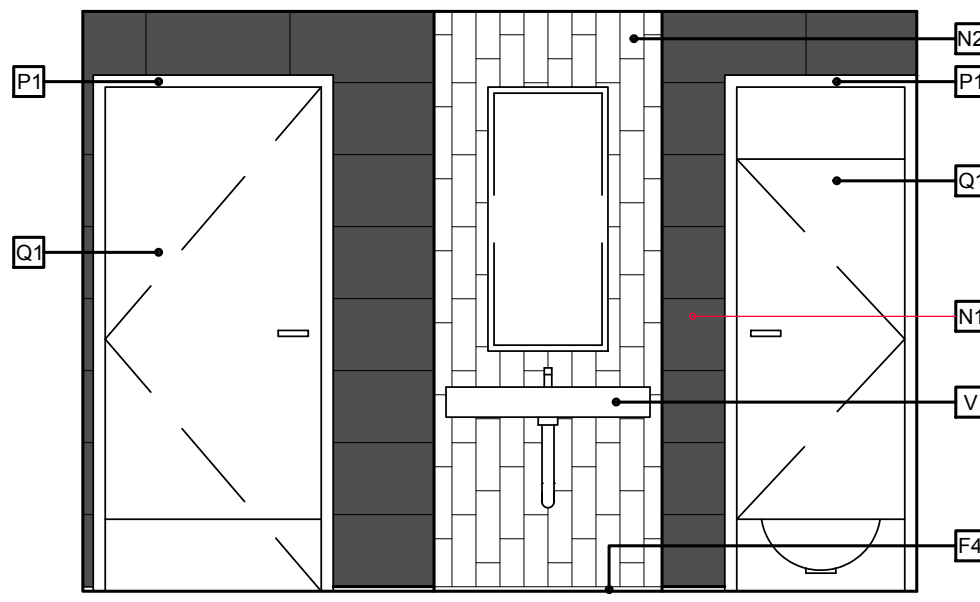

TYPICAL RESTROOM WALL TILE

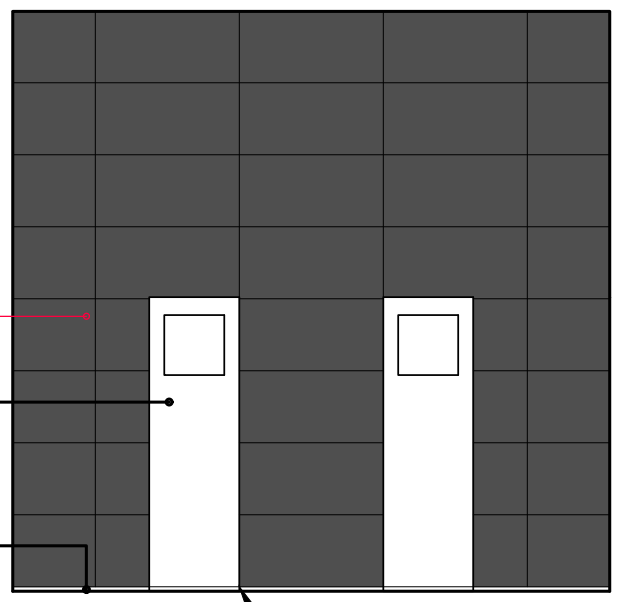

G.C.

