

PICKUP
USA
FITNESS

DATE: 4/27/2020

REVISIONS:



SBC

**ARCHITECTURAL
SERVICES**
Robert J. Shirk Jr. - Principal / Project Mgr.


3009 ELMIRA CT
INDEPENDENCE,
MISSOURI 64057
(816) 797-7115



SHEET NO.


A103

© 2020

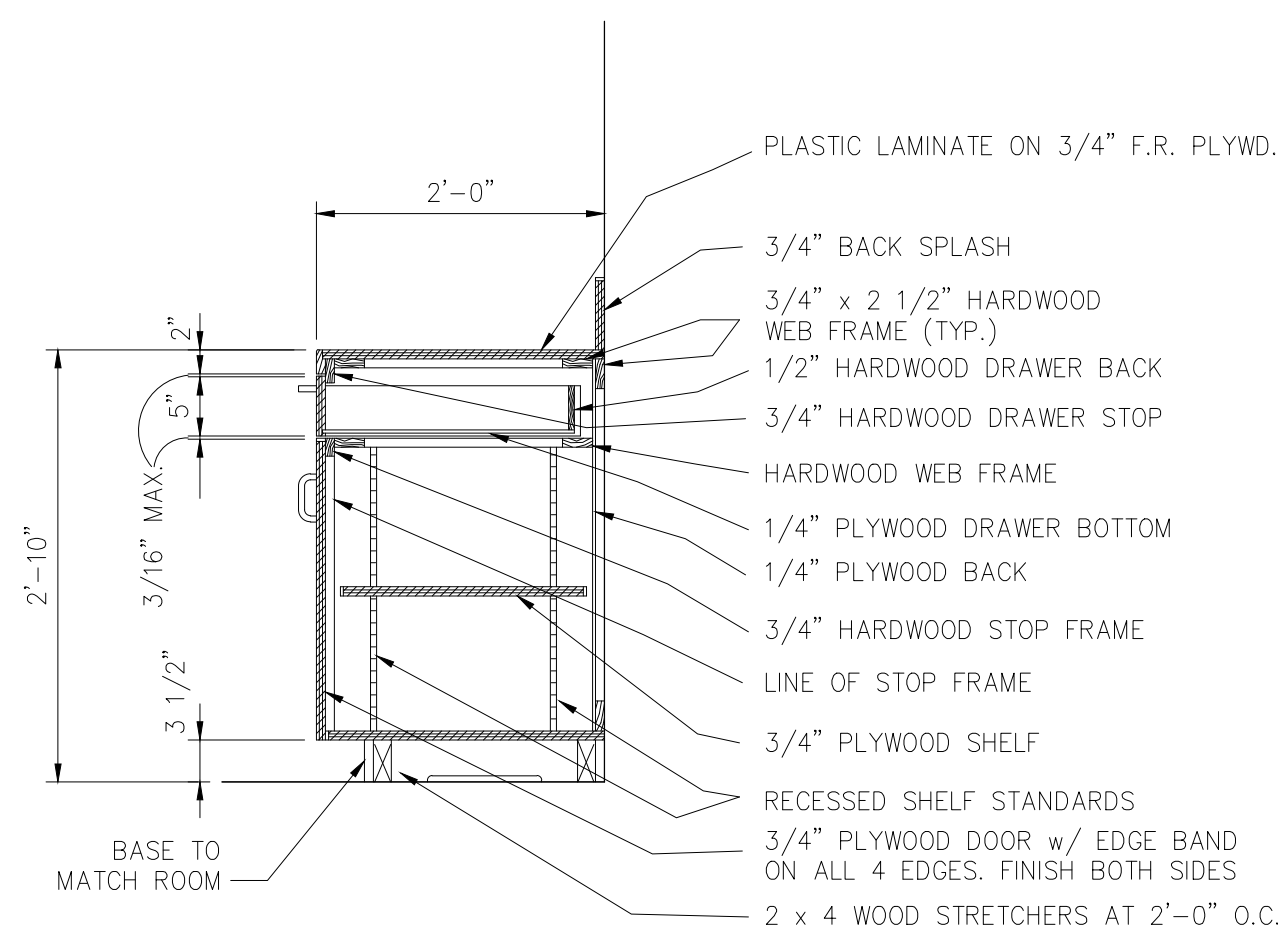


C | COUNTER SECTION

scale: 1/2"=1'-0"

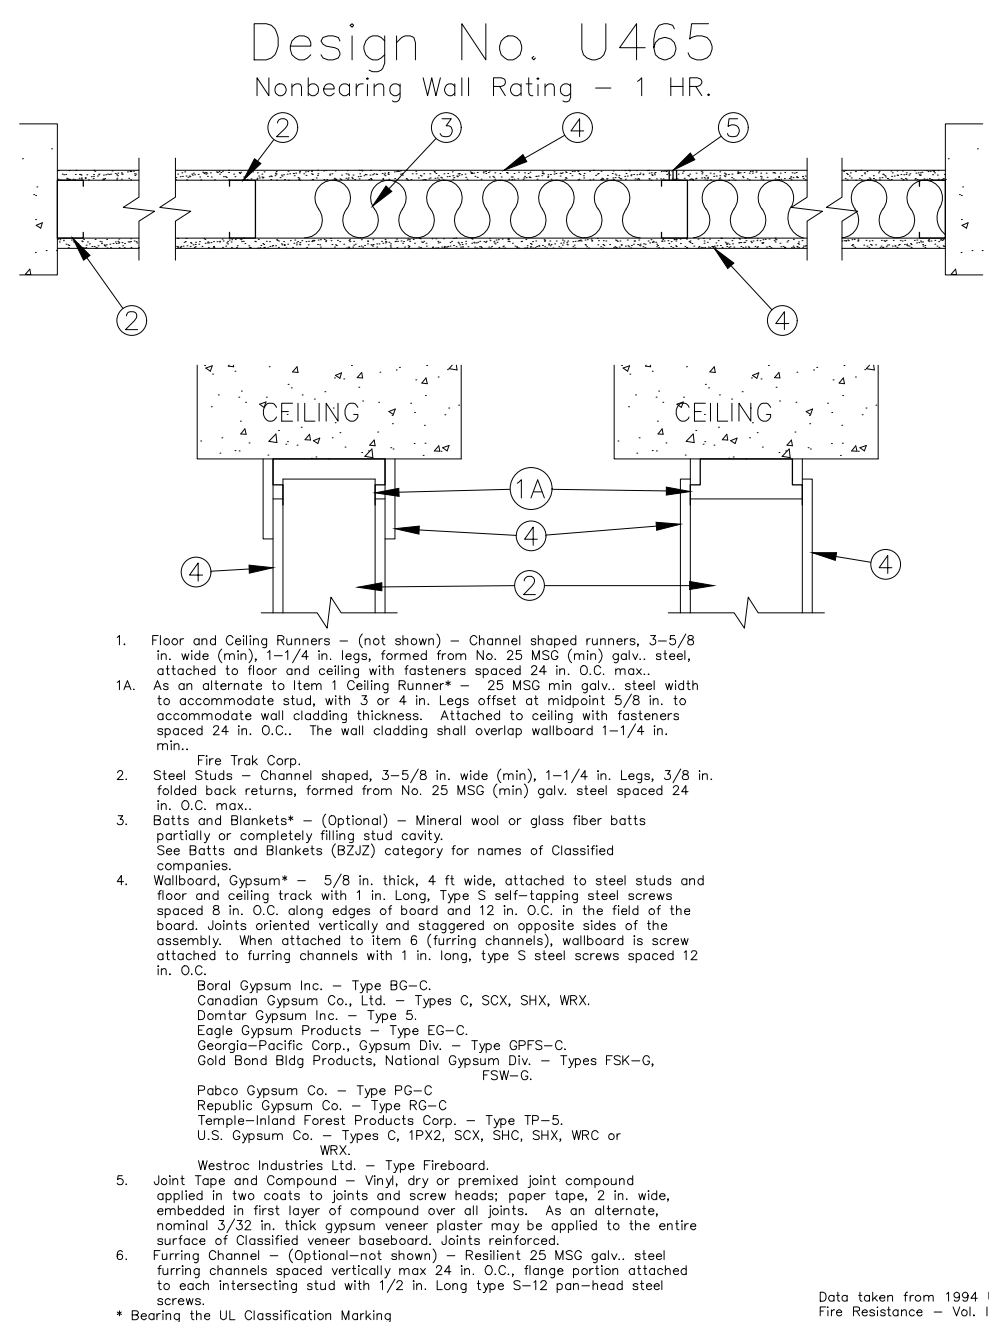


5 | FIRE-RATED ASSEMBLY

scale: None

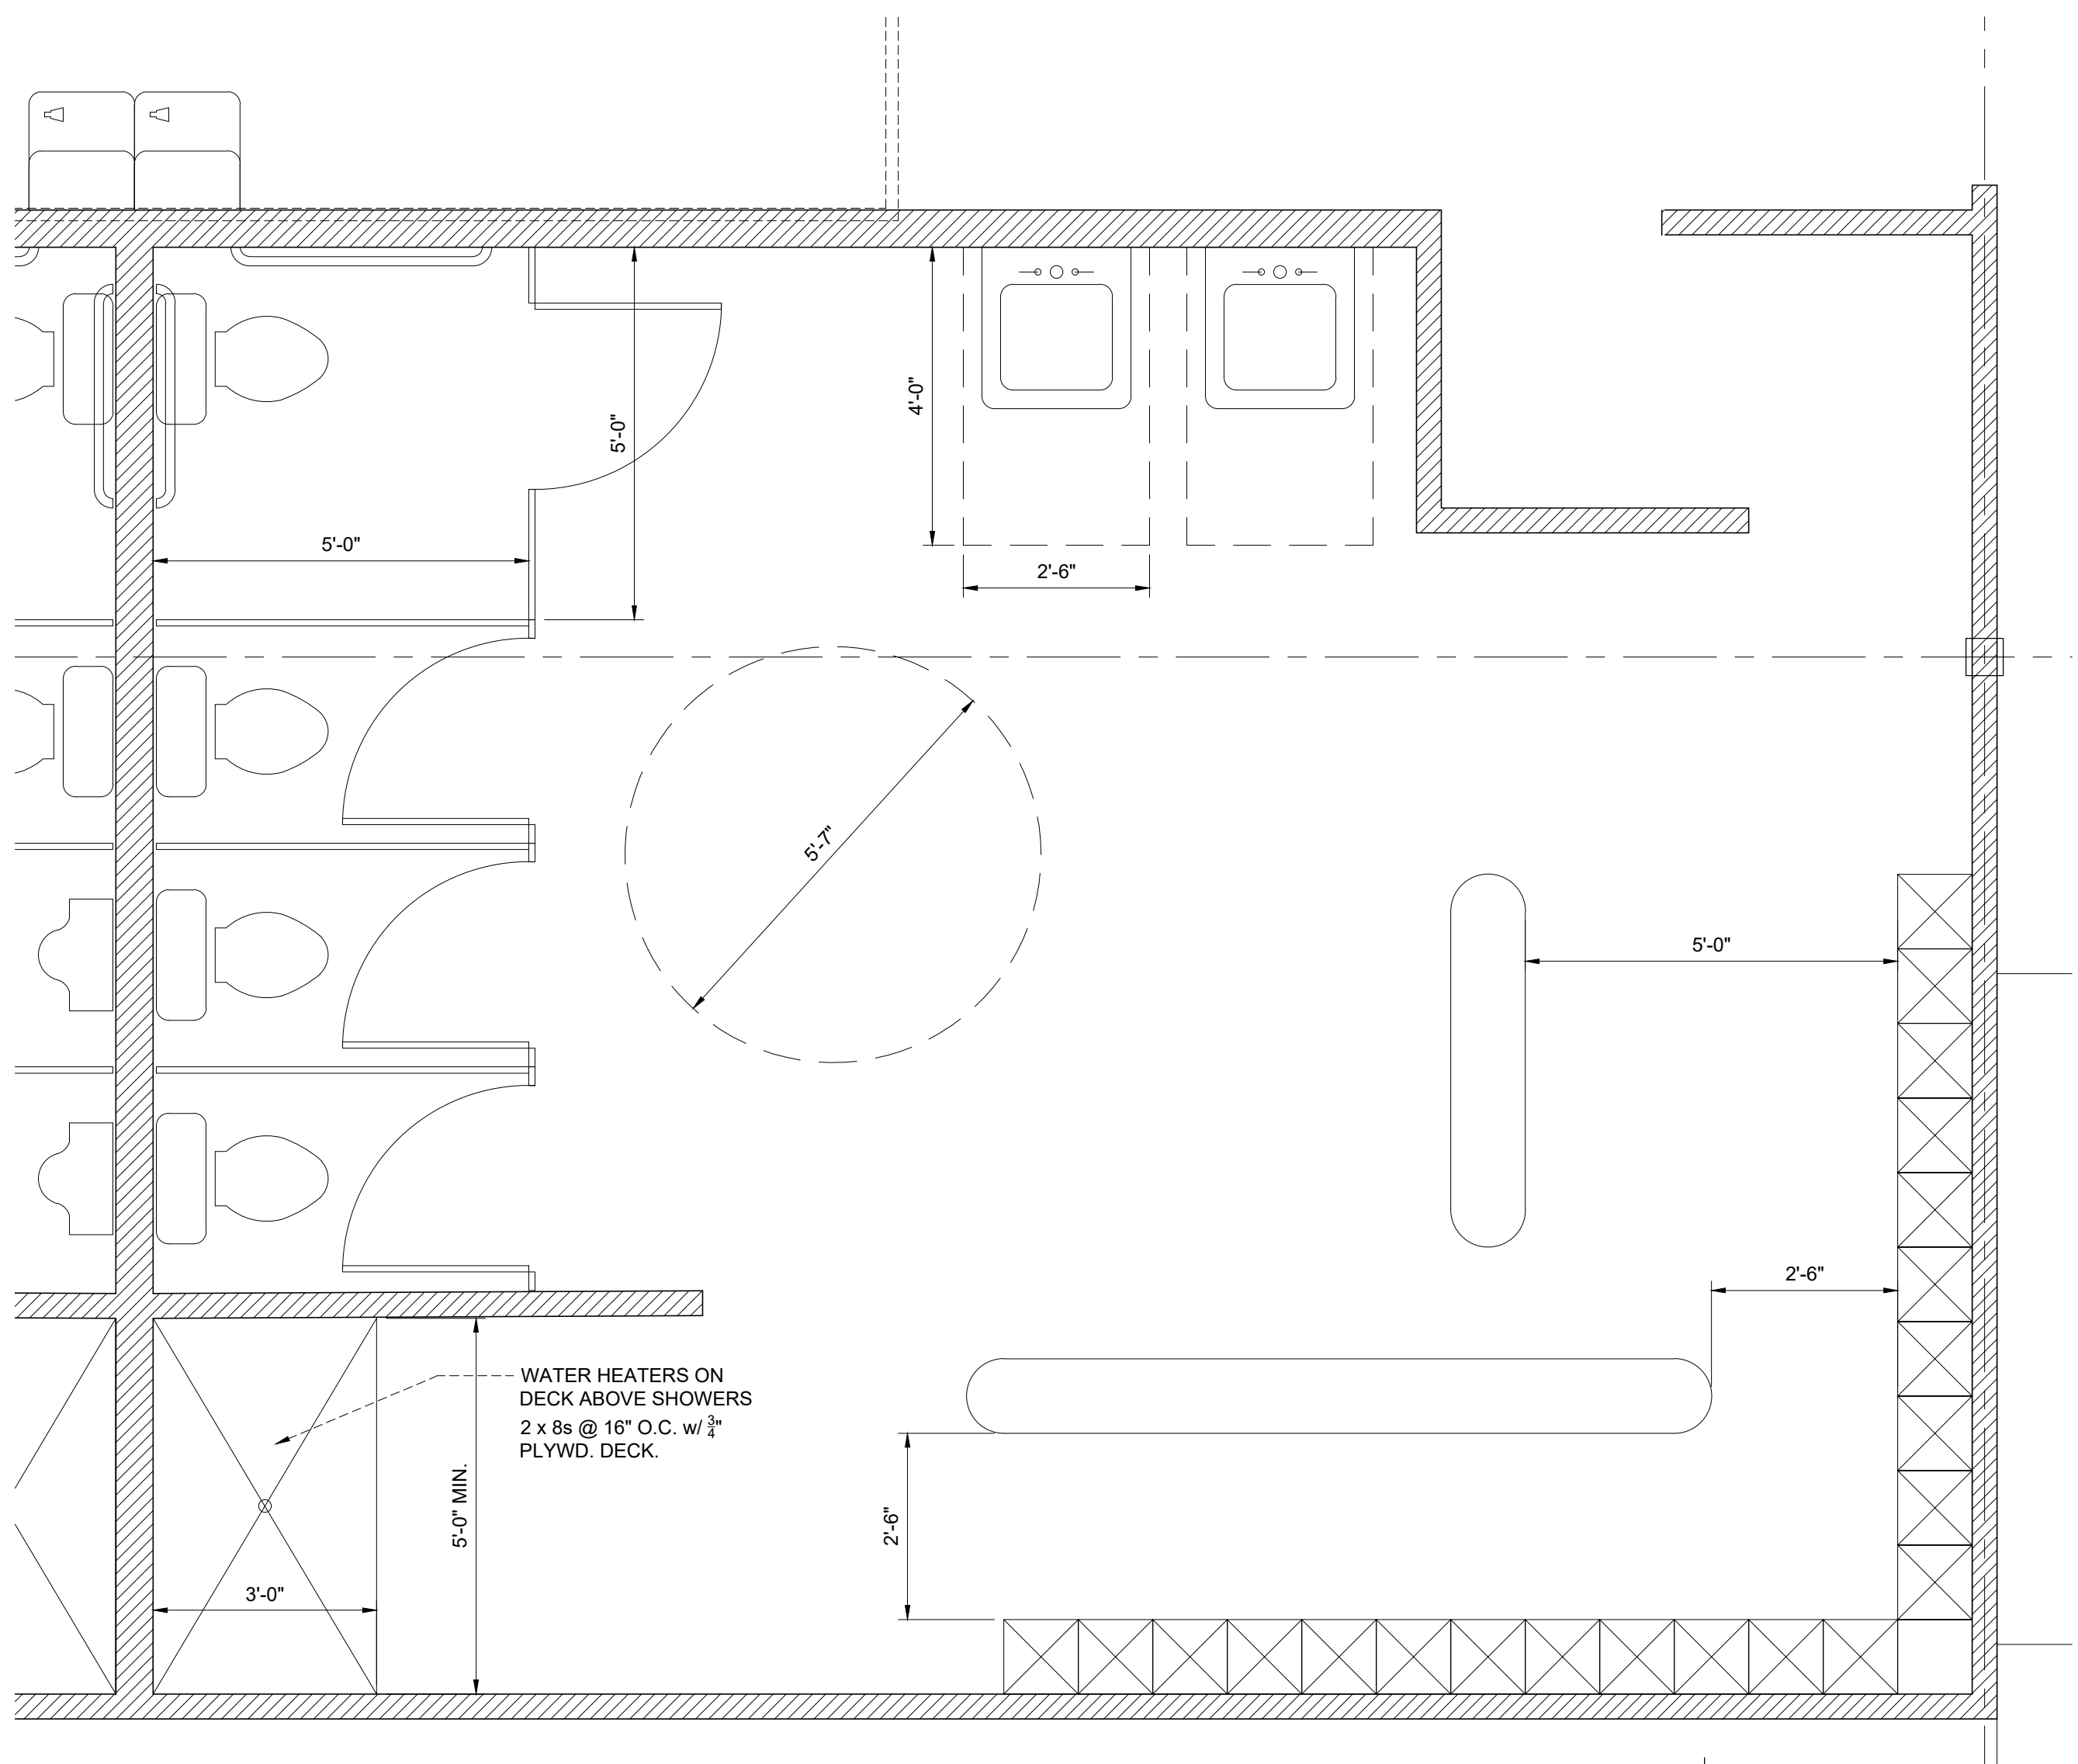


4 | ACCESSIBLE CLEARANCES

scale: 1/2"=1'-0"

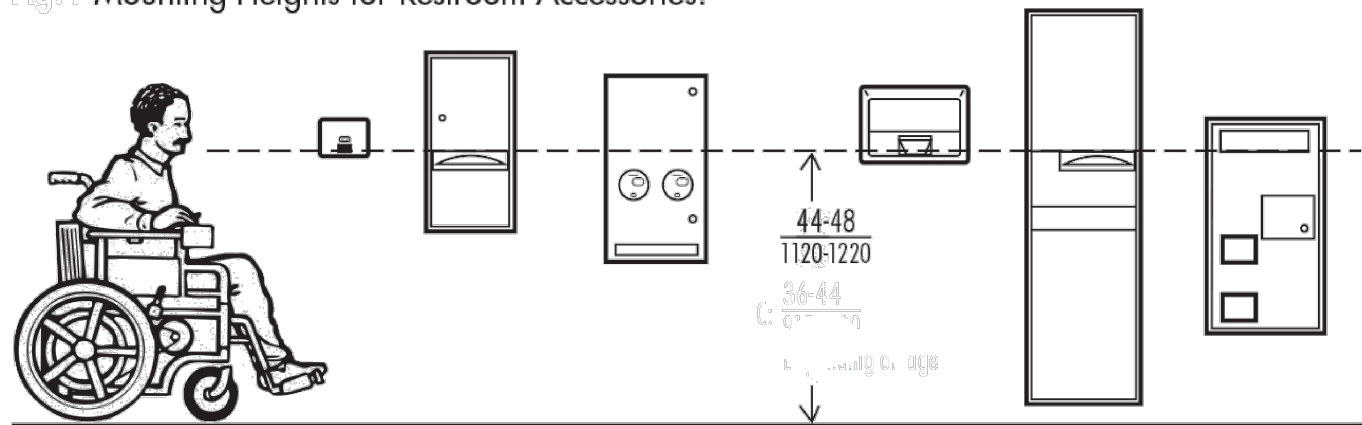


3 | ACCESSORY MOUNTING HEIGHTS

scale: None

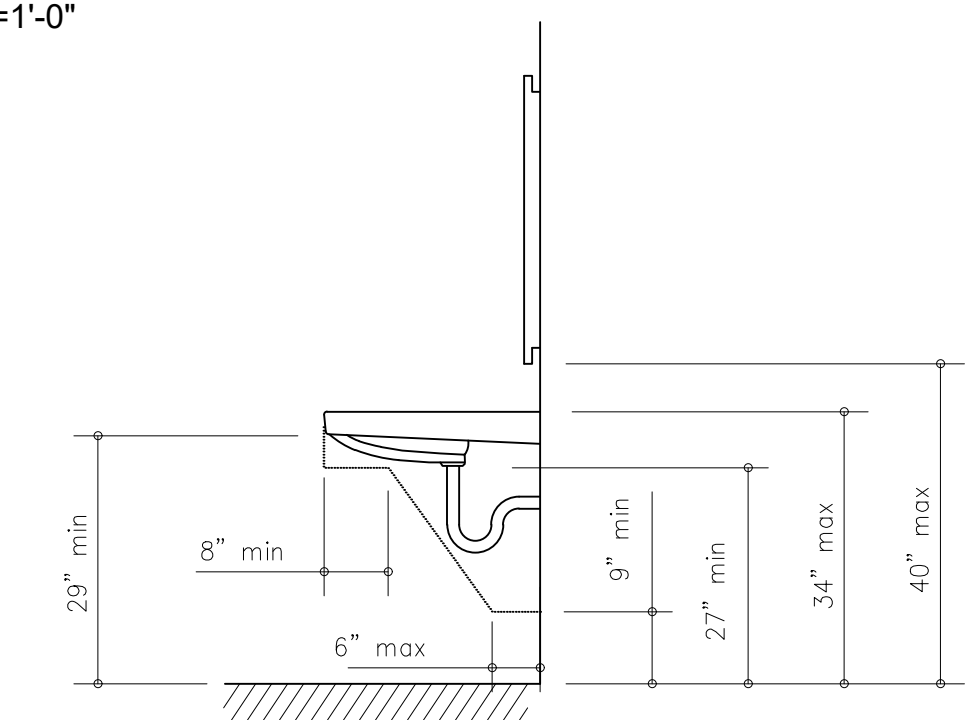

2 | LAVATORY CLEARANCES

scale: 1/2"=1'-0"

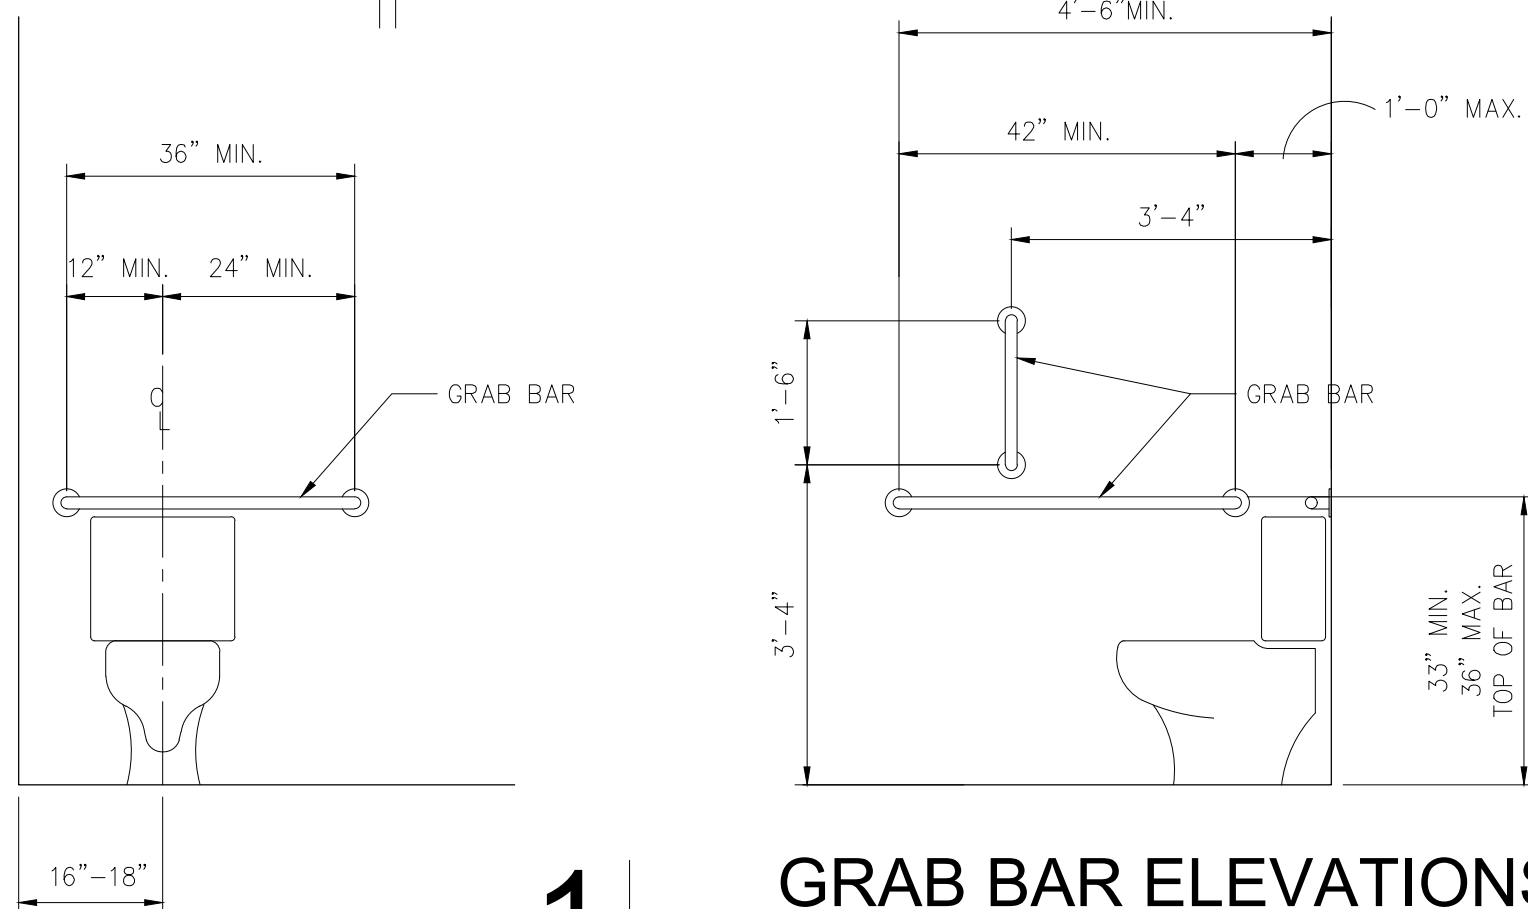

1 | GRAB BAR ELEVATIONS

scale: $1/2=1'-0''$