


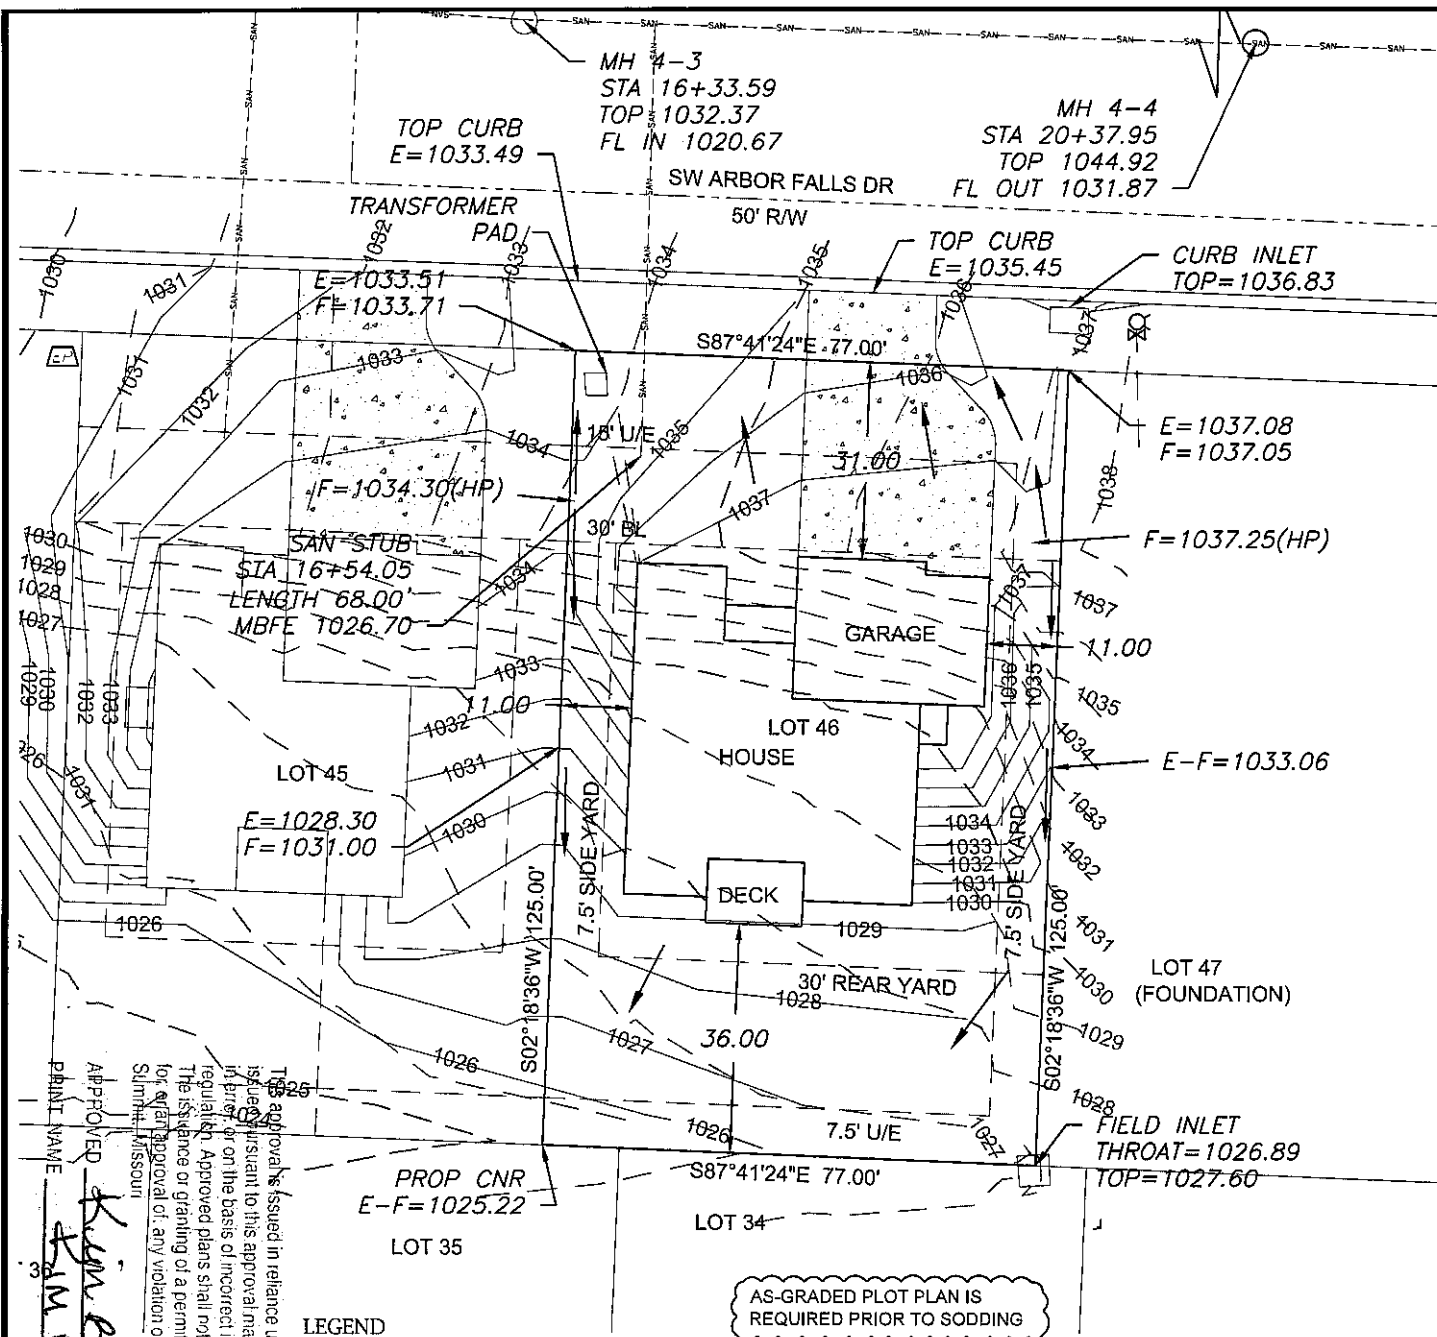

APPROVED *Kevin Brennan* DATE *4/11/19*
 PRINT NAME *KEVIN BRENNAN*

THIS approval is issued in reliance upon information submitted by the applicant. Any permit issued pursuant to this approval may be suspended or revoked whenever the permit is issued in error or on the basis of incorrect information supplied, or in violation of any ordinance or regulation. Approved plans shall not be changed, modified or altered without the issuance or granting of a permit or approval of plans shall not be considered a permit for any approval of any violation of any of the provisions of the Submittal Manual.

Scale 1" = 30'

LOT INFORMATION

9,625 SQ. FT.
 MBOE = 1028.76 (LT)
 MBOE = 1027.07 (RT)
 MBFE = 1026.70
 ADDRESS
 1511 SW ARBOR FALLS DRIVE

AS-GRADED PLOT PLAN IS REQUIRED PRIOR TO SODDING

DRIVEWAY SLOPE = 5.9%
 EXTENDED LOT AREA = 10472.0 SQFT
 DRIVEWAY APPROACH = 221.75 SQFT
 DRIVEWAY AREA = 908.25 SQFT
 SIDEWALK AREA = N/A

