
RESIDENTIAL ENGINEERING SERVICES, LLC SHOP DRAWING / SUBMITTAL REVIEW

APPROVED

SUBMITTAL WAS REVIEWED FOR DESIGN CONFORMITY AND GENERAL CONFORMANCE TO CONTRACT DOCUMENTS ONLY. THE CONTRACTOR IS RESPONSIBLE FOR CONFIRING AND CORRELATING DIMENSIONS AT JOBSITE FOR TOLERANCE, CLEARANCE, QUANTITIES, **FABRICATION PROCESSES AND** TECHNIQUES OF CONSTRUCTION, COORDINATION OF HIS OR HER WORK WITH OTHER TRADES AND FULL COMPLIANCE WITH CONTRACT DOCUMENTS.

RESIDENTIAL ENGINEERING SERVICES, LLC

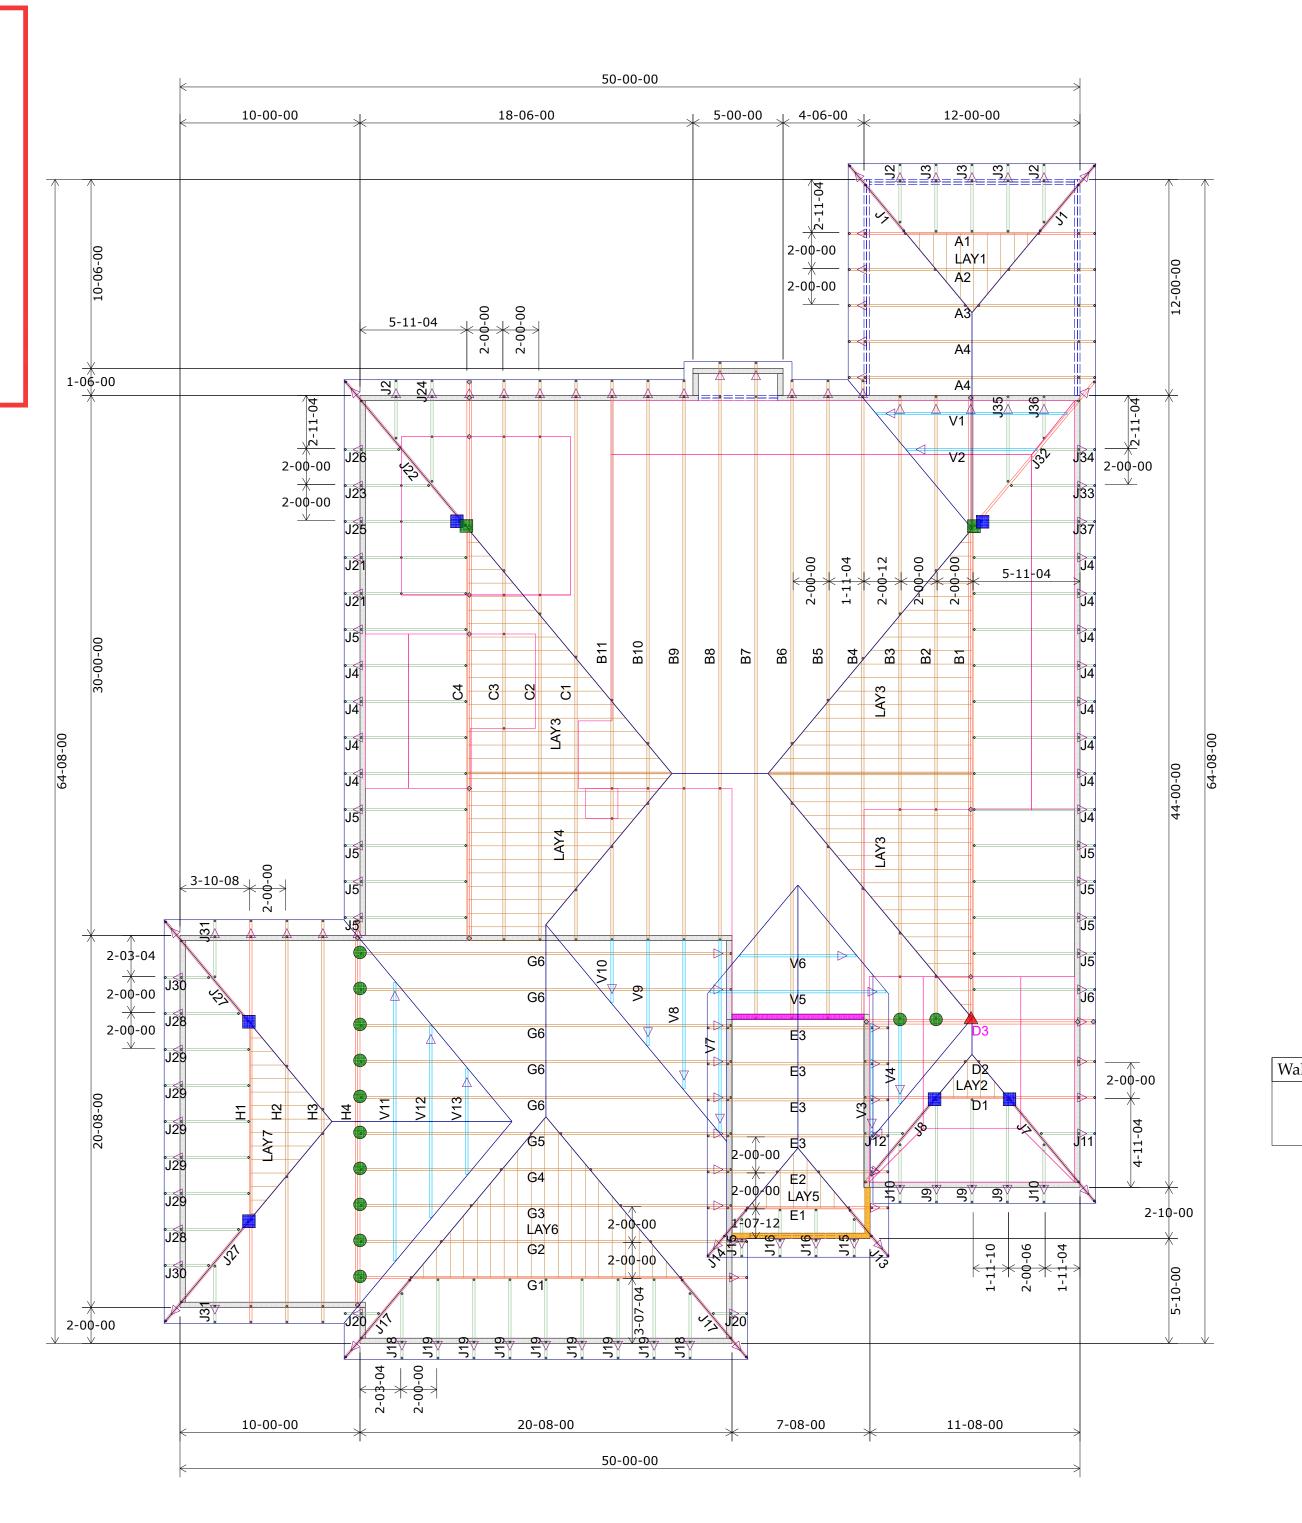

HANGER SCHEDULE		Quantity							
	LUS24	0	SUMMIT HOMES	Lot 62 Hawthorn Ridge	2934 SW Arbor Tree Dr.	MO	Chance 785-746-4240	7	
	LUS26	0							
	HUS26	12							
_	HHUS26-2	1							
_	HGUS26-2	0							
	HGUS28-3	0							
	LTHJA26	0	НС	ıwtb	Ark	Summit	85-7	157	
	TJC37	6	MIT	Hz	SW	Sun	e 78	400	
	TJC57	2	SUM	Lot 62	2934	ree's	Chanc	Job # 400157	
	HTS20	0							
of the	Triangle denotes the left end of the Truss as it appears on the Engineered Drawings provided.			Job Name	Job Site Address	City, State	Designer	4/23/2020	



Unless otherwise specified by Engineer Of Record, Wheeler Lumber, LLC recommends an uplift connection at each bearing point per the following:

of Uplift Connector 0 - 495: (1) H2.5A 495 - 990: (2) H2.5A 990 - 1245: (1) HTS20

Installation per Simpson Strong-Tie guidelines.

For Reactions greater than 1245#, refer to EOR.

HIS LAYOUT IS THE SOLE SOURCE FOR FABRICATION OF TRUSSES AND VOIDS ALL PREVIOUS ARCHITECTURAL OR OTHER TRUSS LAYOUTS. REVIEW AND APPROVAL OF THIS LAYOUT MUST BE RECEIVED BEFORE ANY TRUSSES WILL BE BUILT. VERIFY ALL CONDITIONS TO INSURE AGAINST CHANGES THAT WILL RESULT IN EXTRA CHARGES TO YOU.

Wheeler Lumber 1959 Old Hwy 50 NE Waverly, KS 66871

Wall Heights 9-01-02 U.N.O. 10-01-02 13-01-02

AS NOTED ON PLANS REVIEW

05/15/2020

RELEASE FOR CONSTRUCTION CODES ADMINISTRATION LEE'S SUMMIT, MISSOURI