




11 WINDOW HEAD @ DRIVE THRU  
A501 SCALE: 3" = 1'-0"

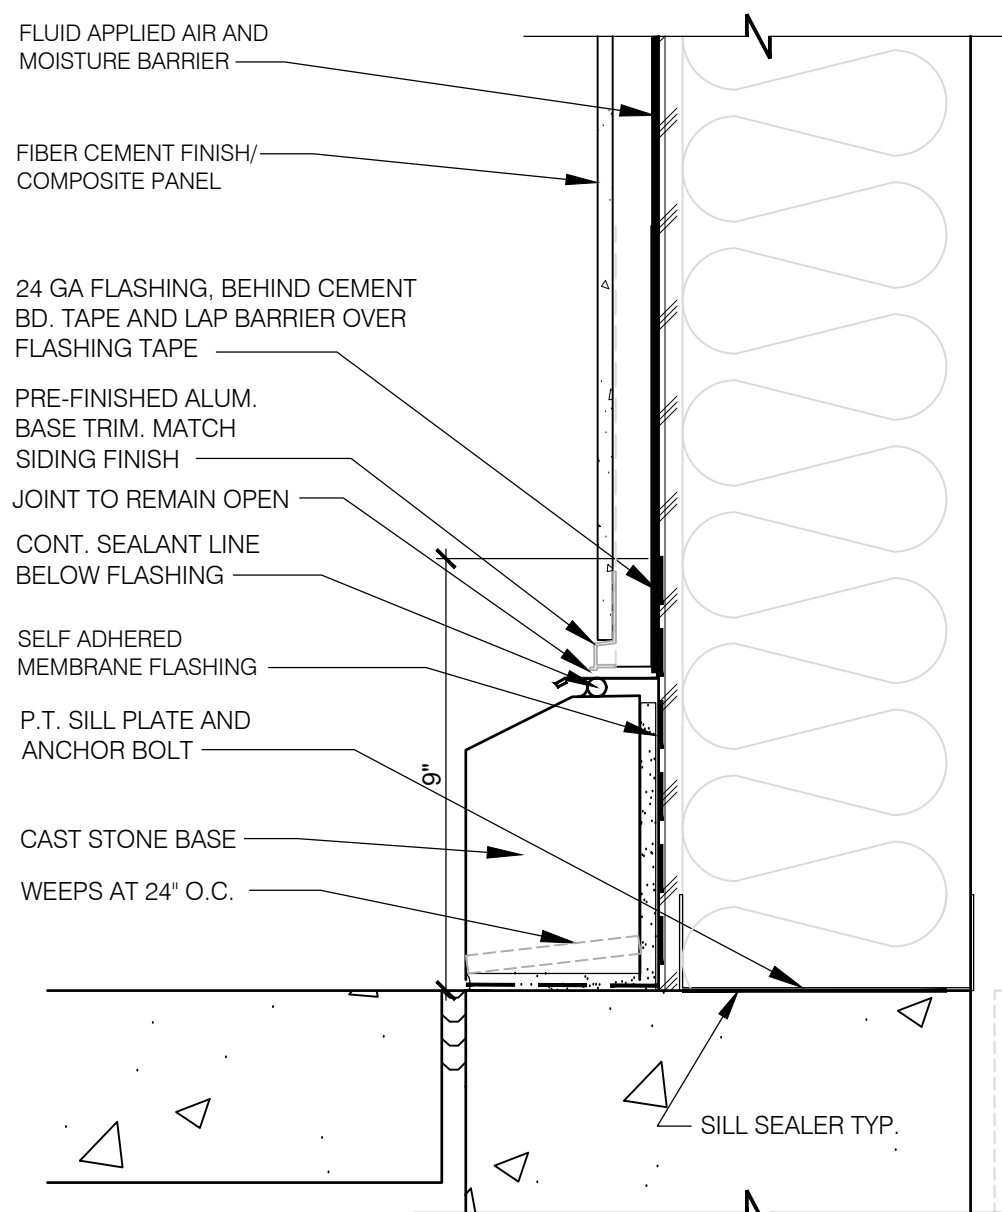


1 STONE BASE @ SIDING  
A501 SCALE: 3" = 1'-0"

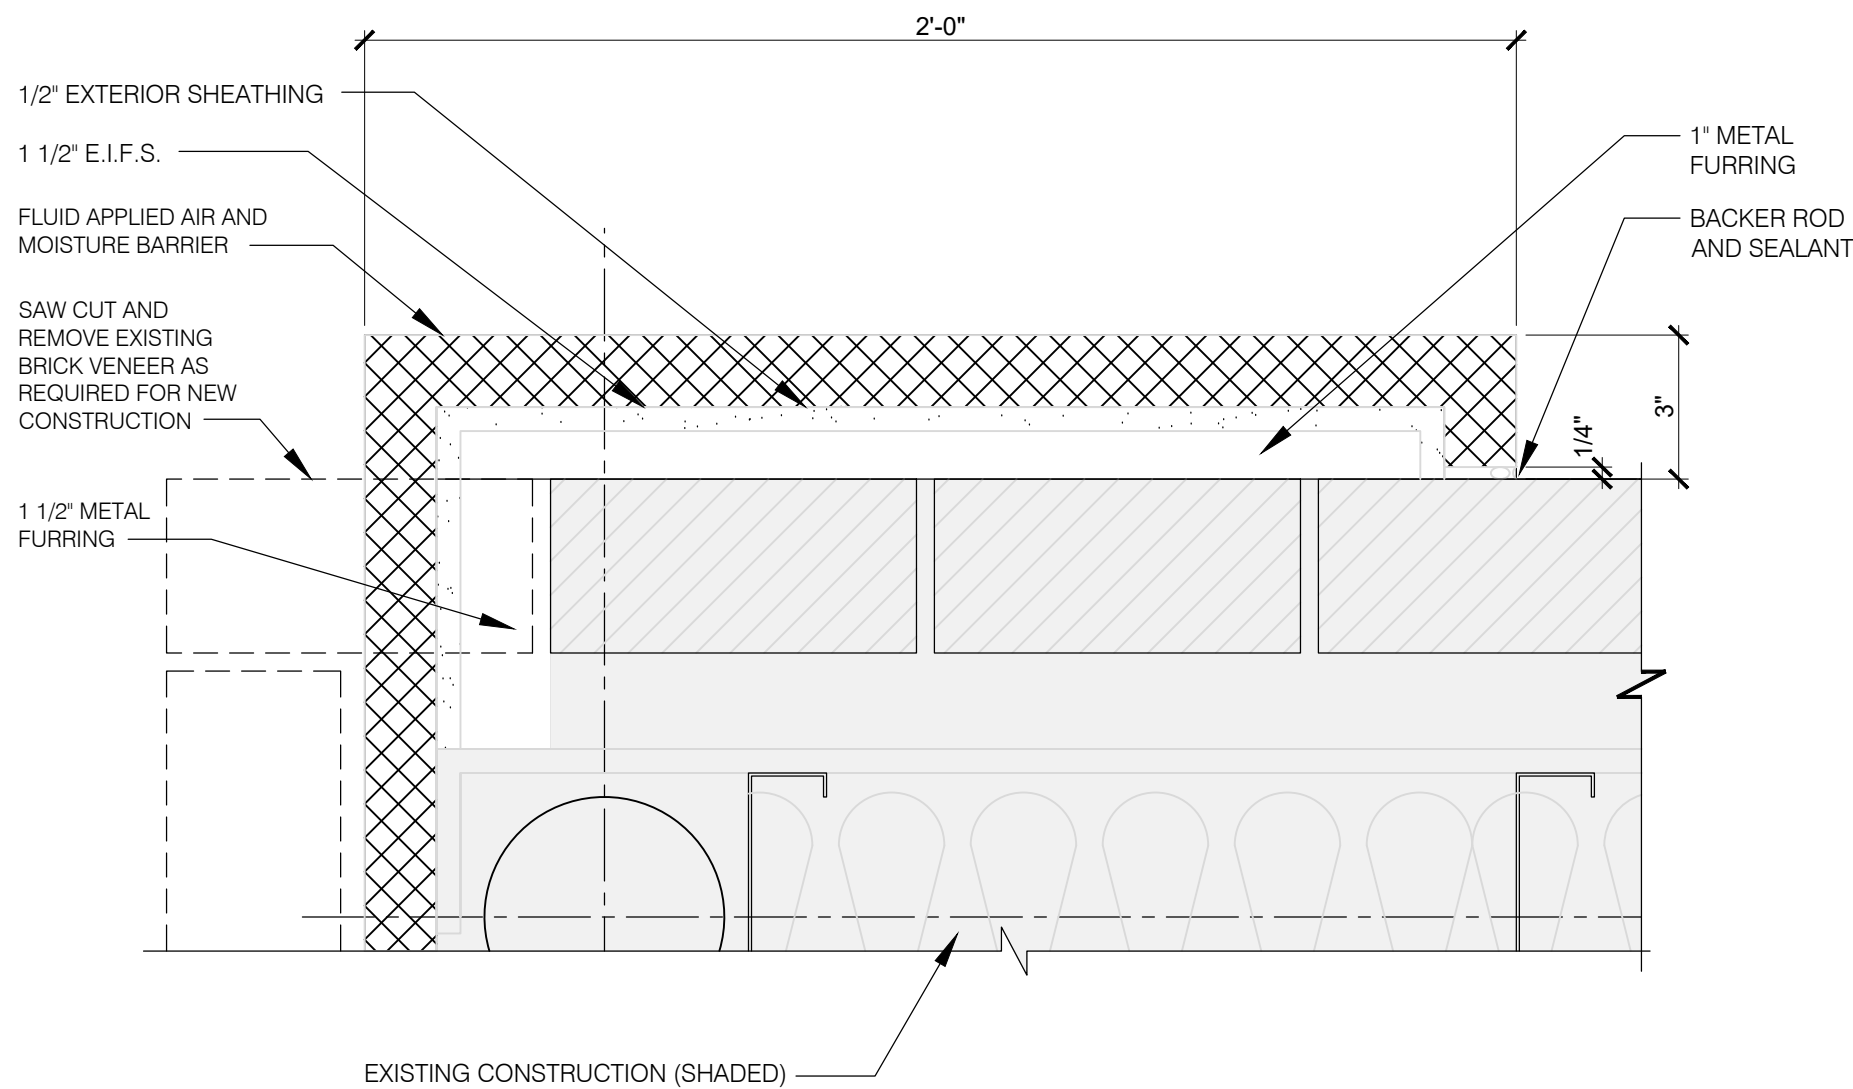


12 EIFS DETAIL  
A501 SCALE: 3" = 1'-0"

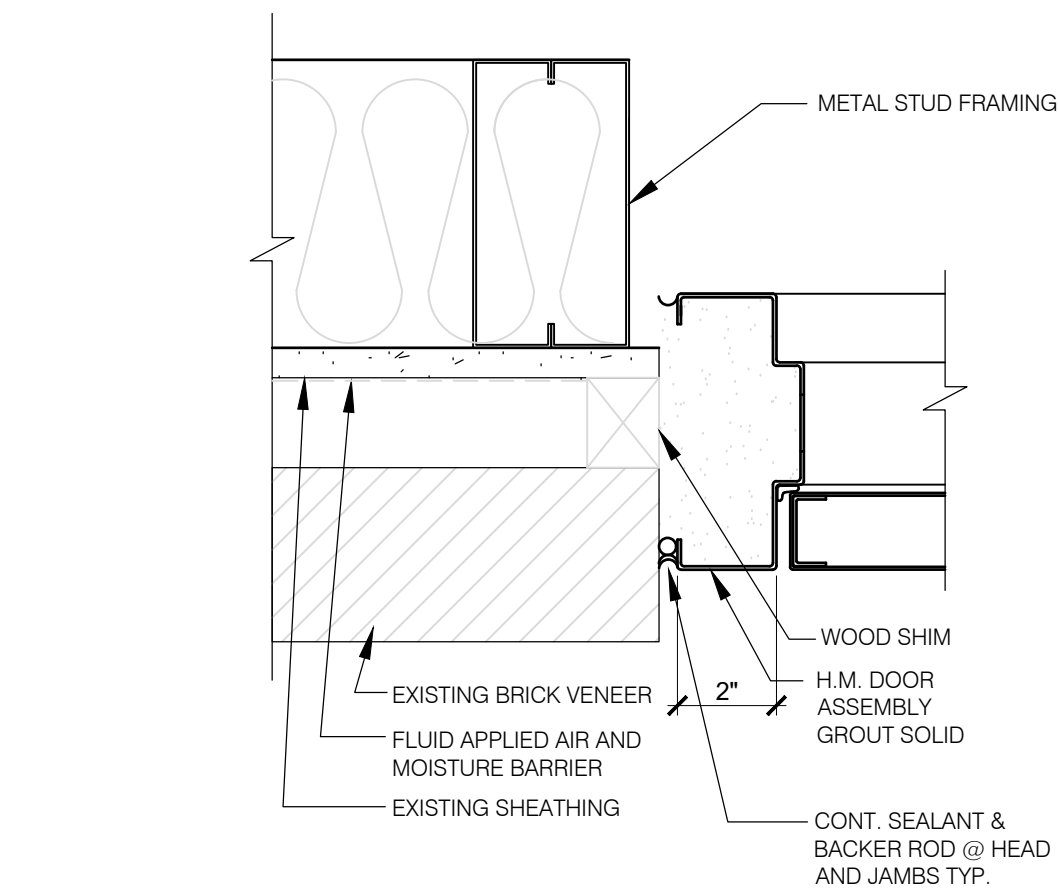


7 E.I.F.S. JAMB @ H.M. DOOR  
A501 SCALE: 3" = 1'-0"

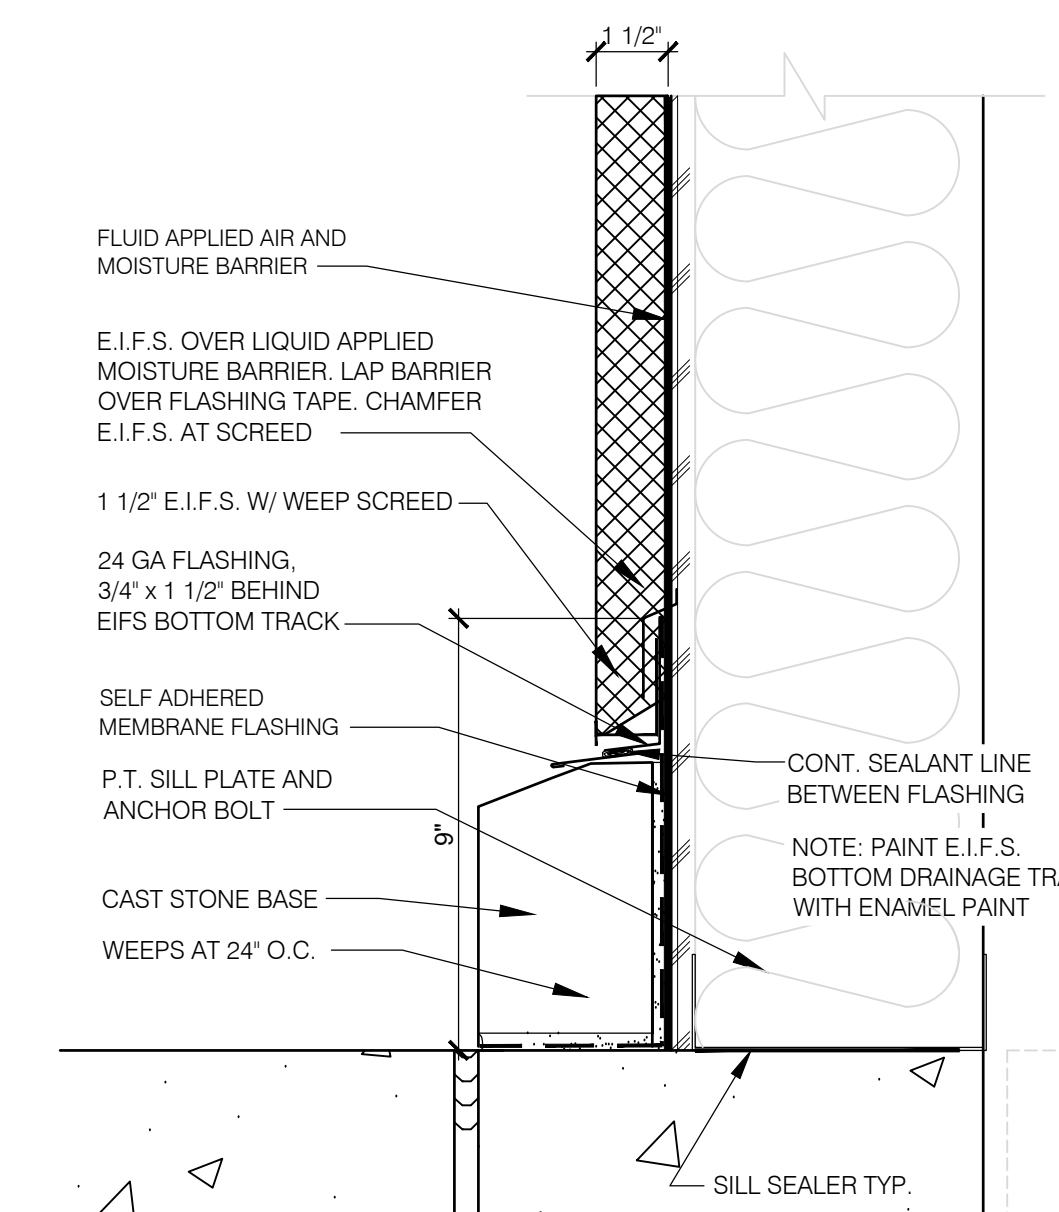


2 STONE WAINSCOT BASE  
A501 SCALE: 3" = 1'-0"

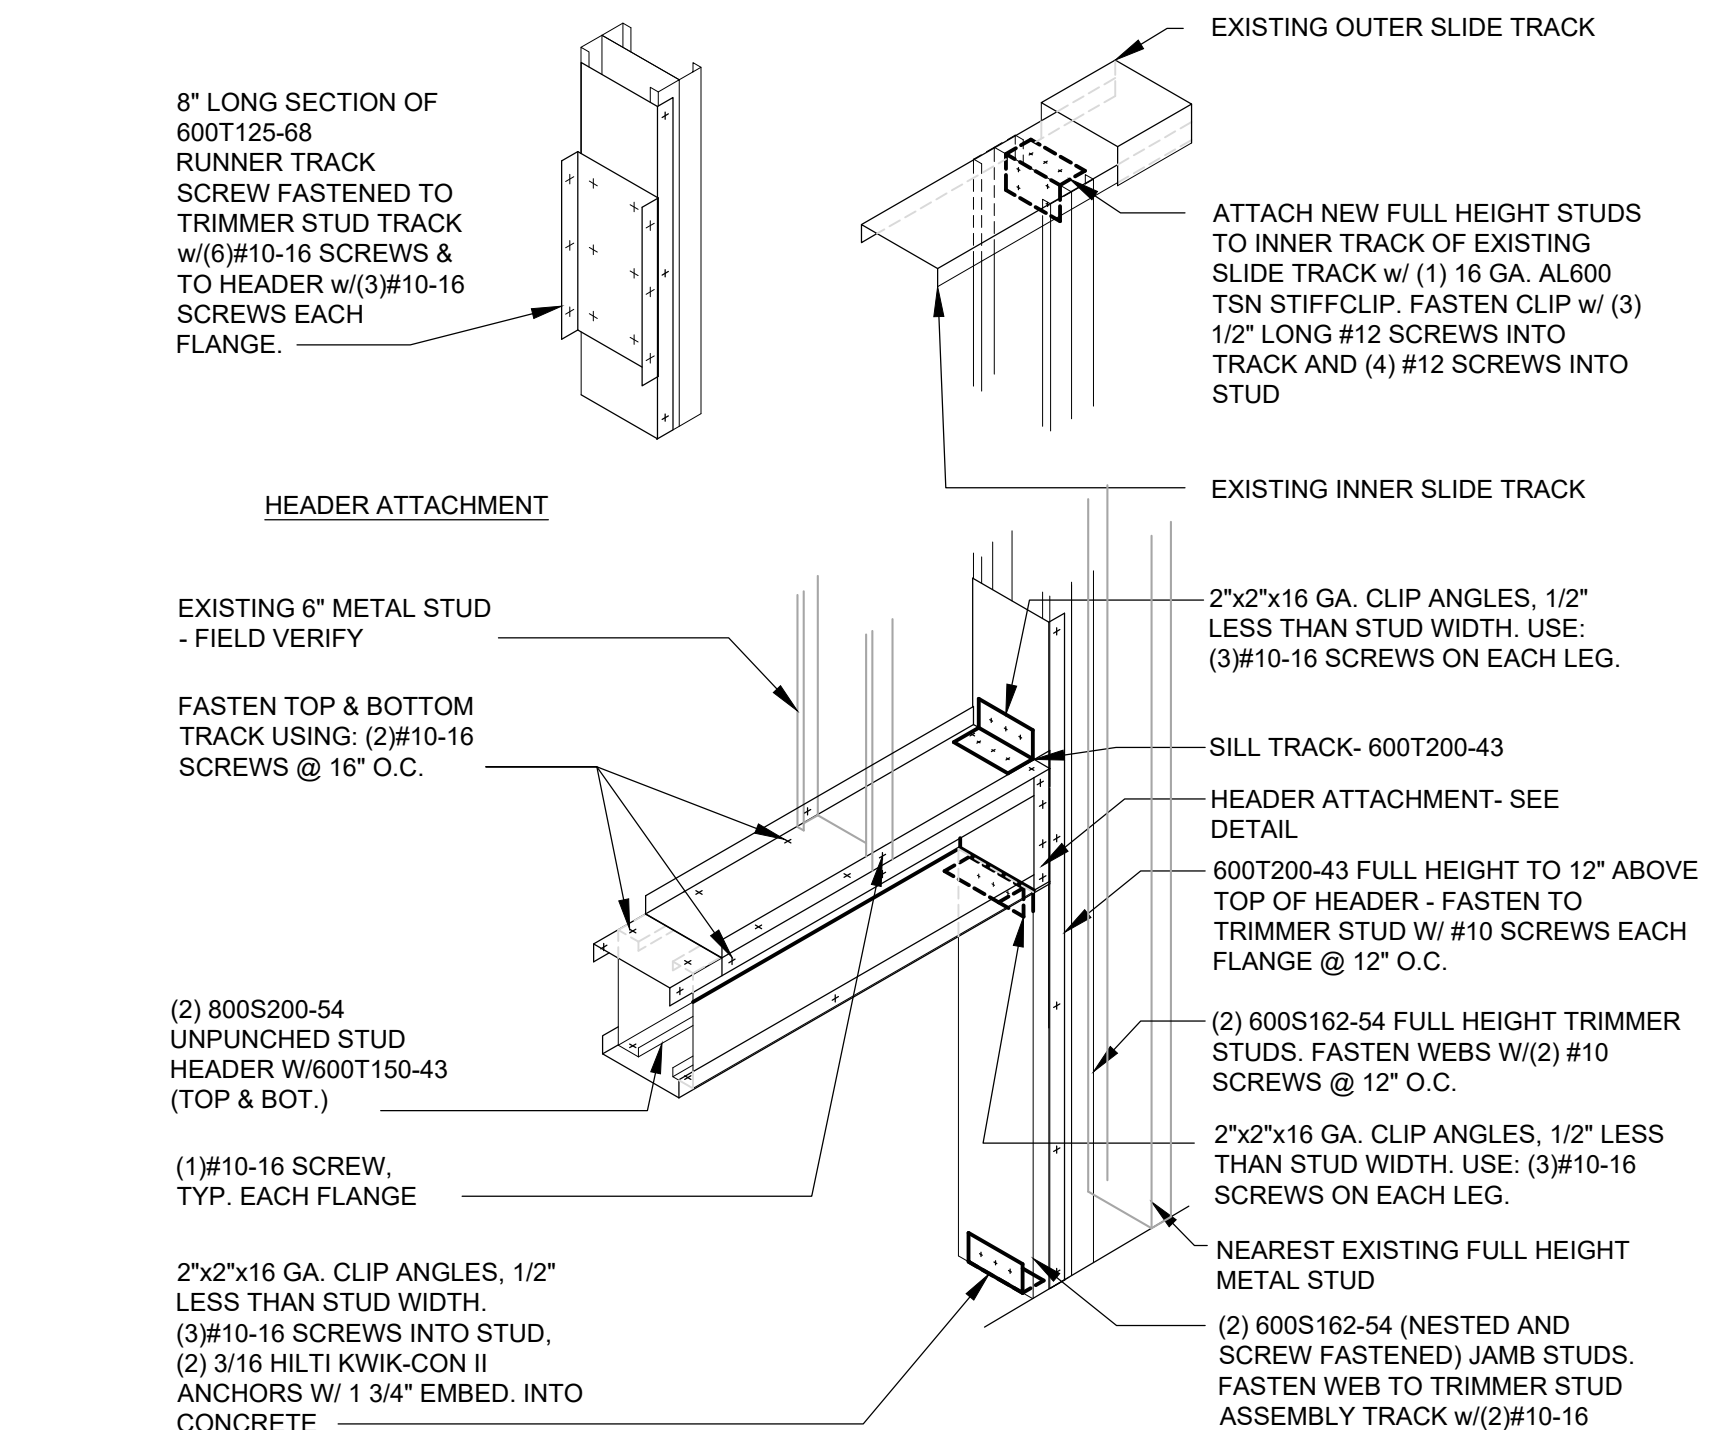


8 LIGHT GAUGE HEADER DETAIL  
A501 SCALE: 3/4" = 1'-0"

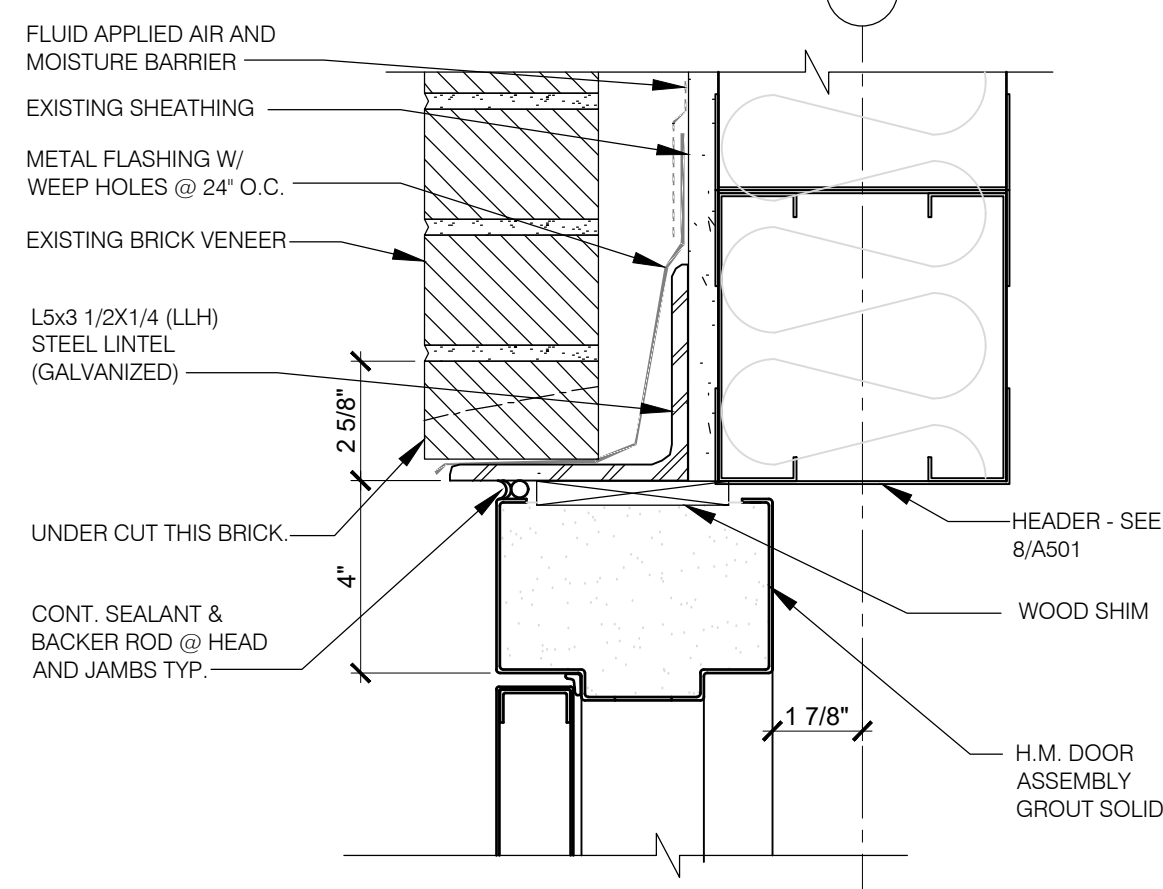


3 HEAD @ H.M. DOOR  
A501 SCALE: 3" = 1'-0"

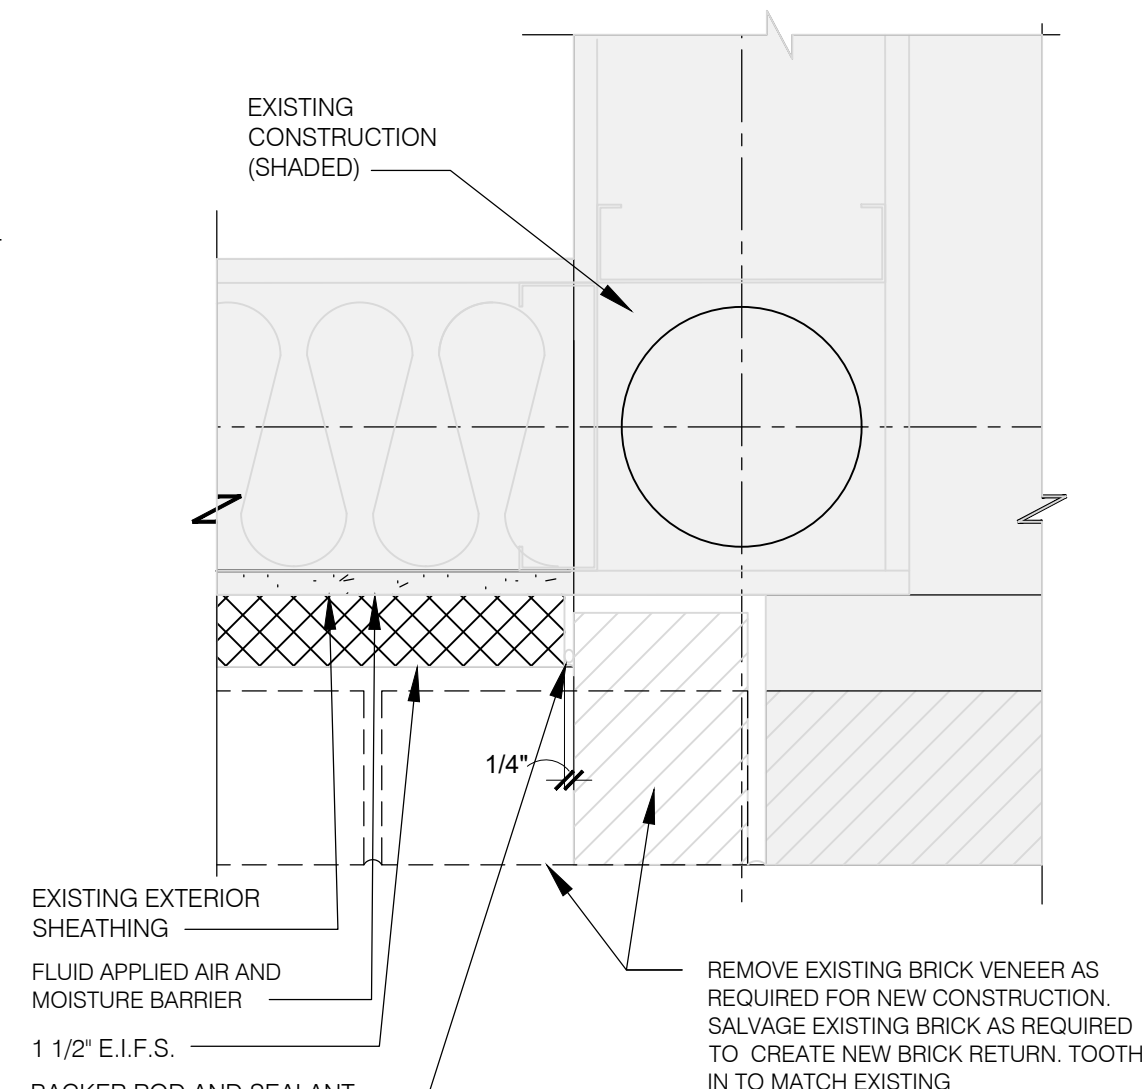


13 EIFS DETAIL  
A501 SCALE: 3" = 1'-0"

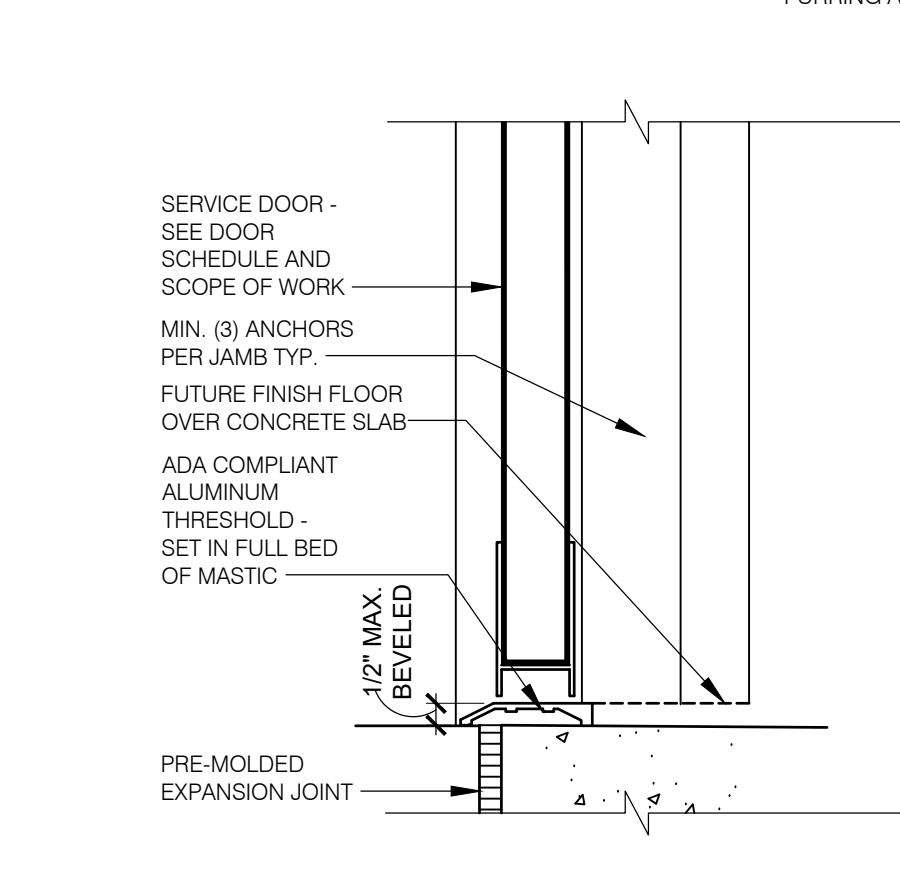


4 THRESHOLD @ H.M. DOOR  
A501 SCALE: 3" = 1'-0"

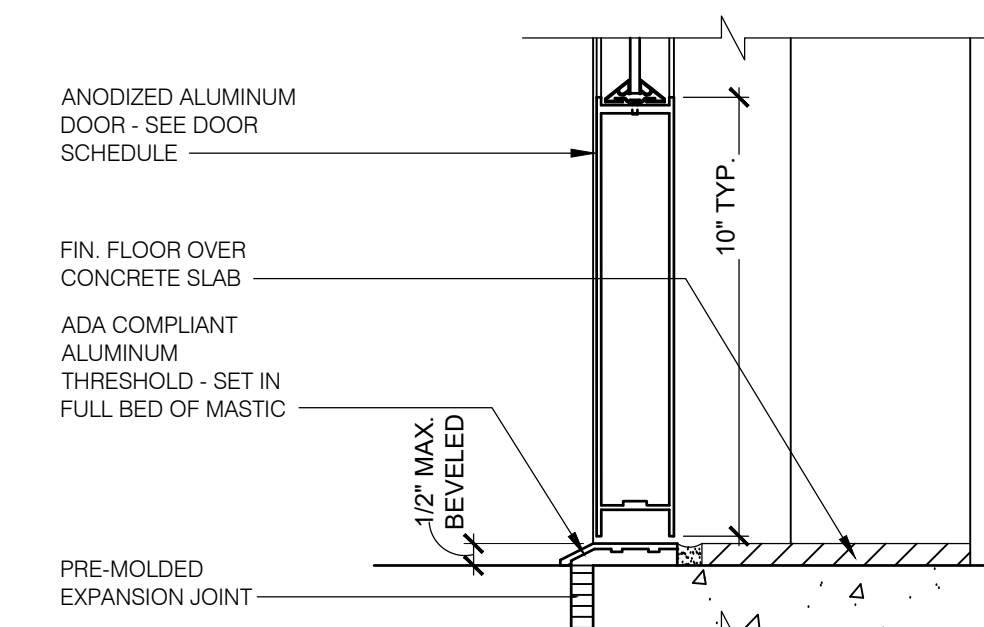


14 STOREFRONT DOOR SILL  
A501 SCALE: 3" = 1'-0"

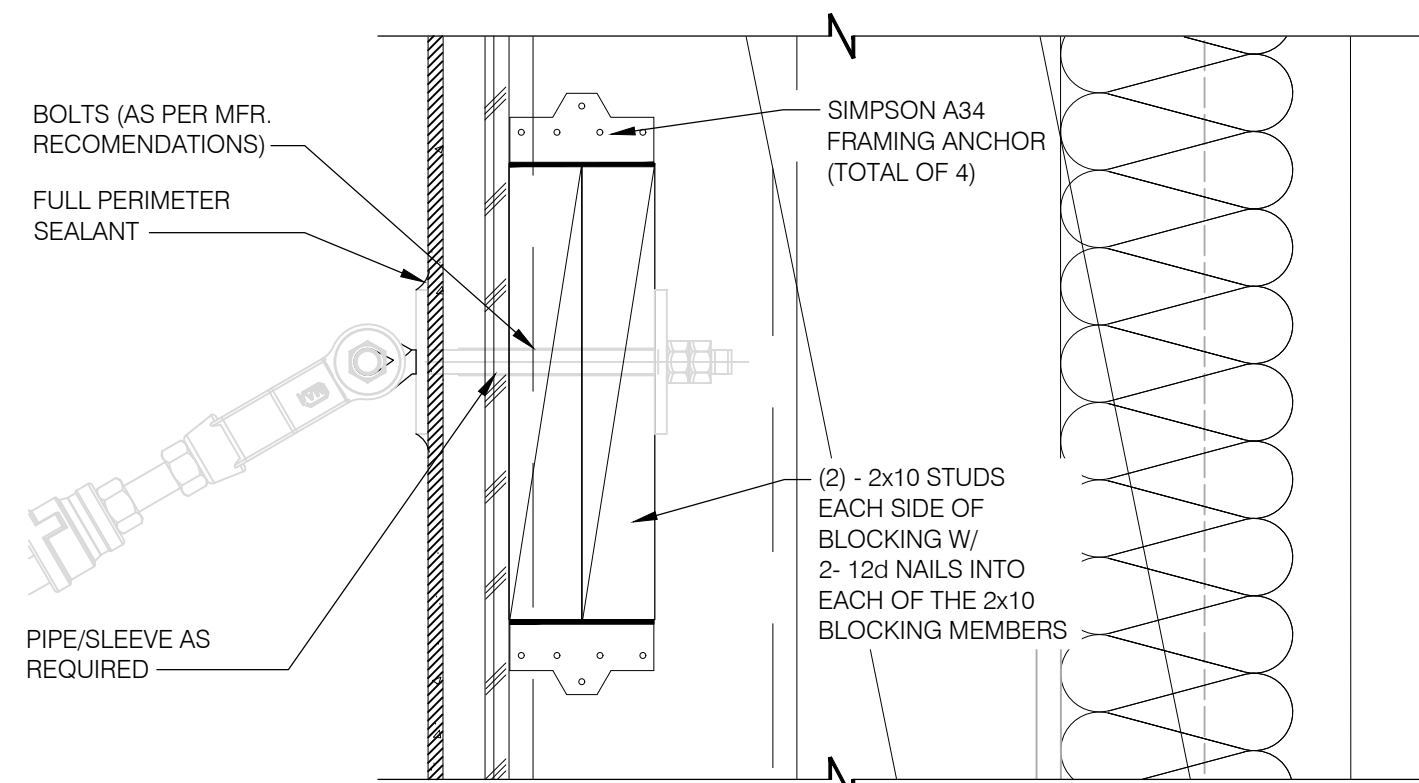

10 TYP. TIE ROD DETAIL  
A501 SCALE: 3" = 1'-0"

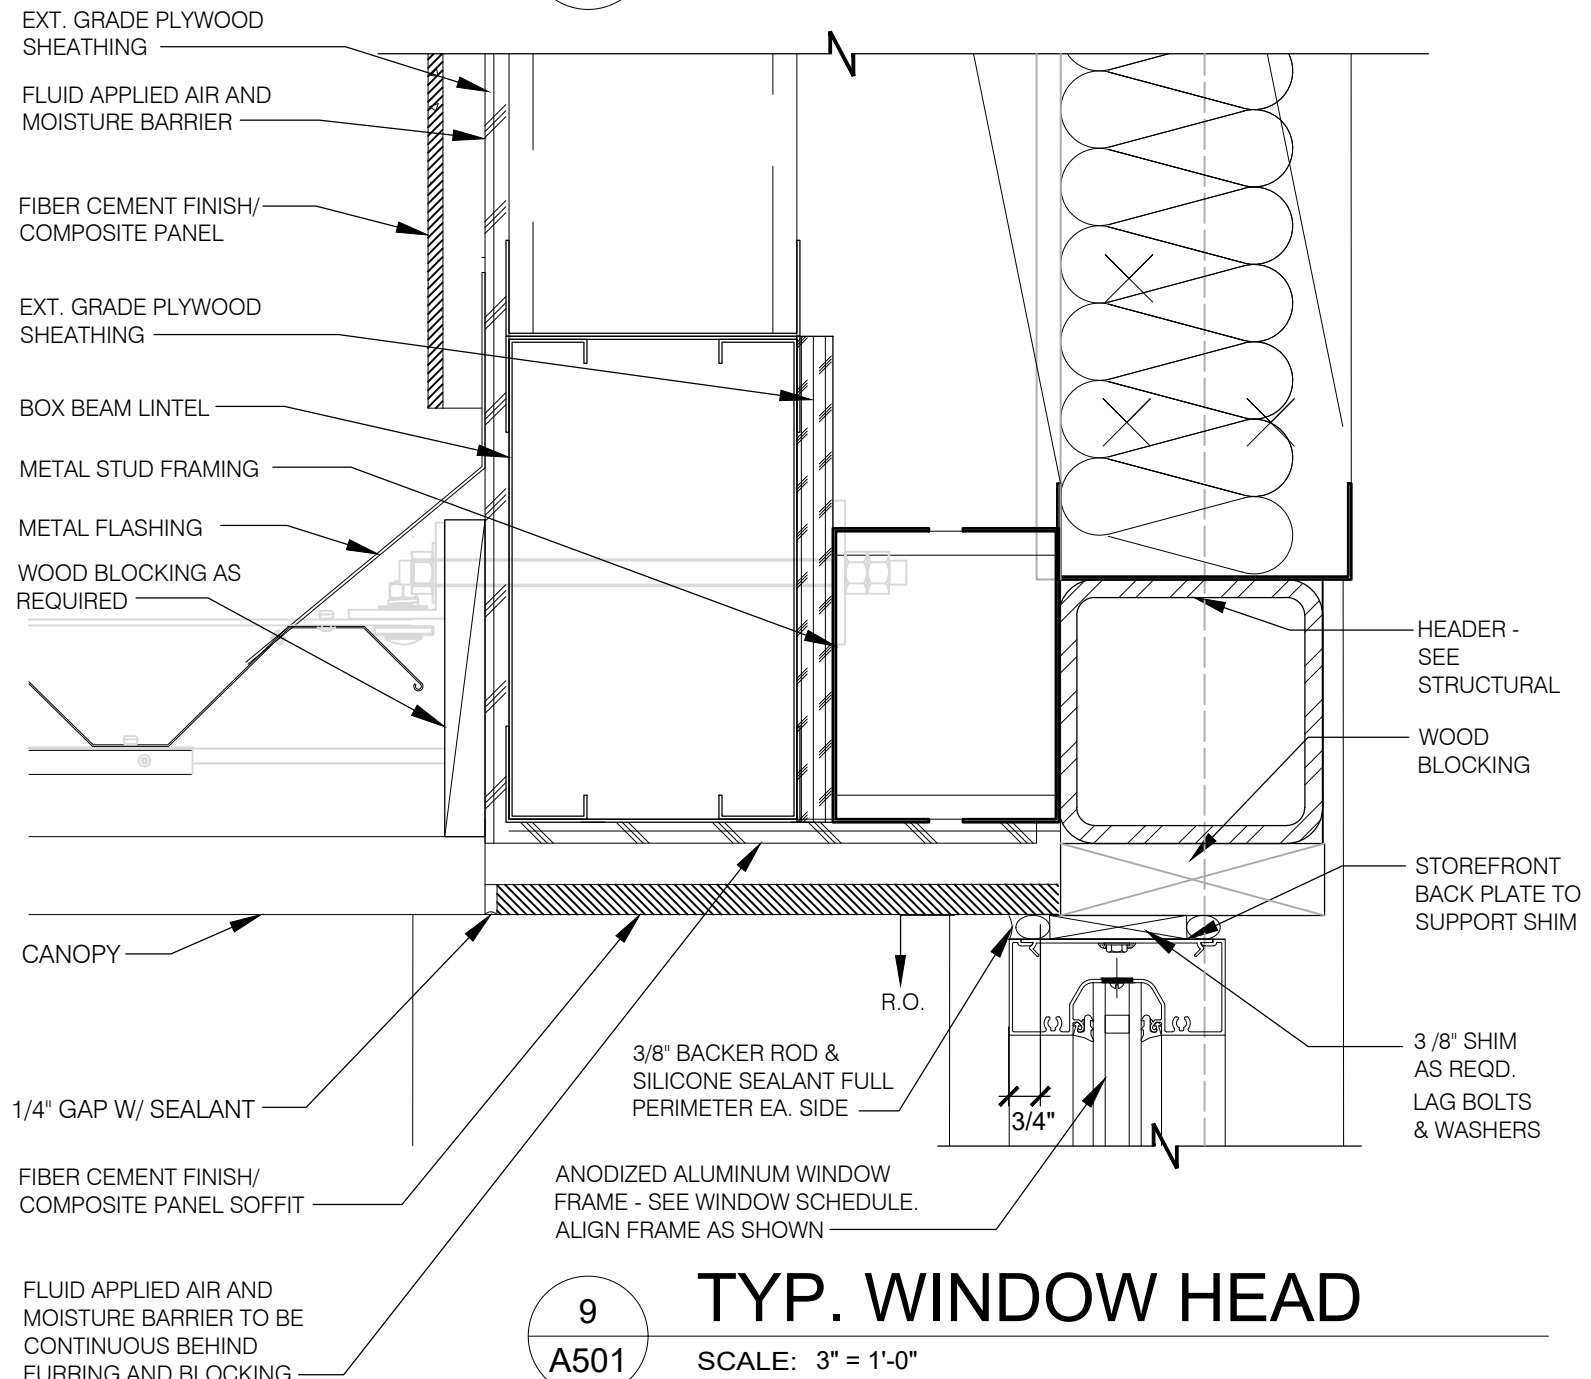

9 TYP. WINDOW HEAD  
A501 SCALE: 3" = 1'-0"

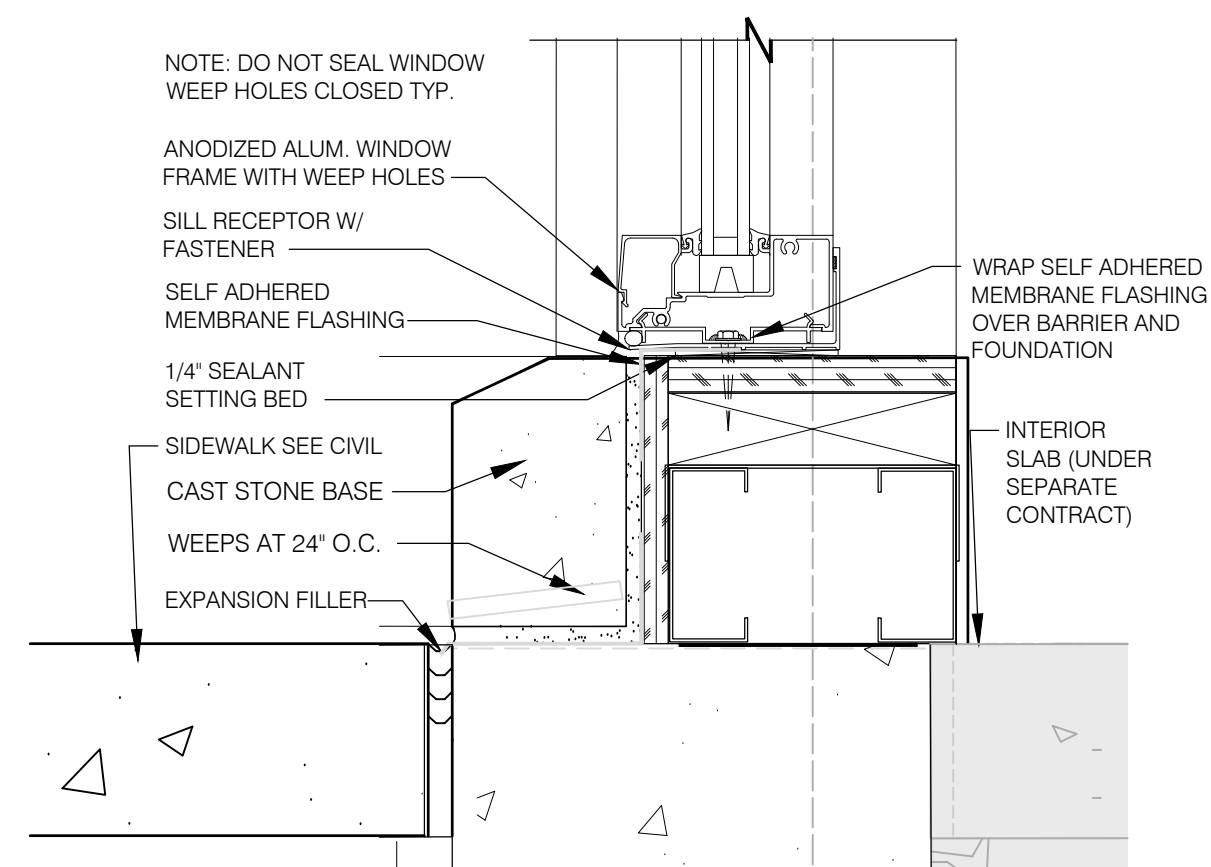

5 STOREFRONT SILL DETAIL  
A501 SCALE: 3" = 1'-0"